



○ Front Elevation 1:100  
As Proposed  
 Unpainted Franka Stone Facade  
 White aluminum apertures and railings

DRAWING TITLE			Elevation		
JOB TITLE					
FILE #	SCALE	1:100		CLIENT	
DATE	DRAW BY			SHEET #	

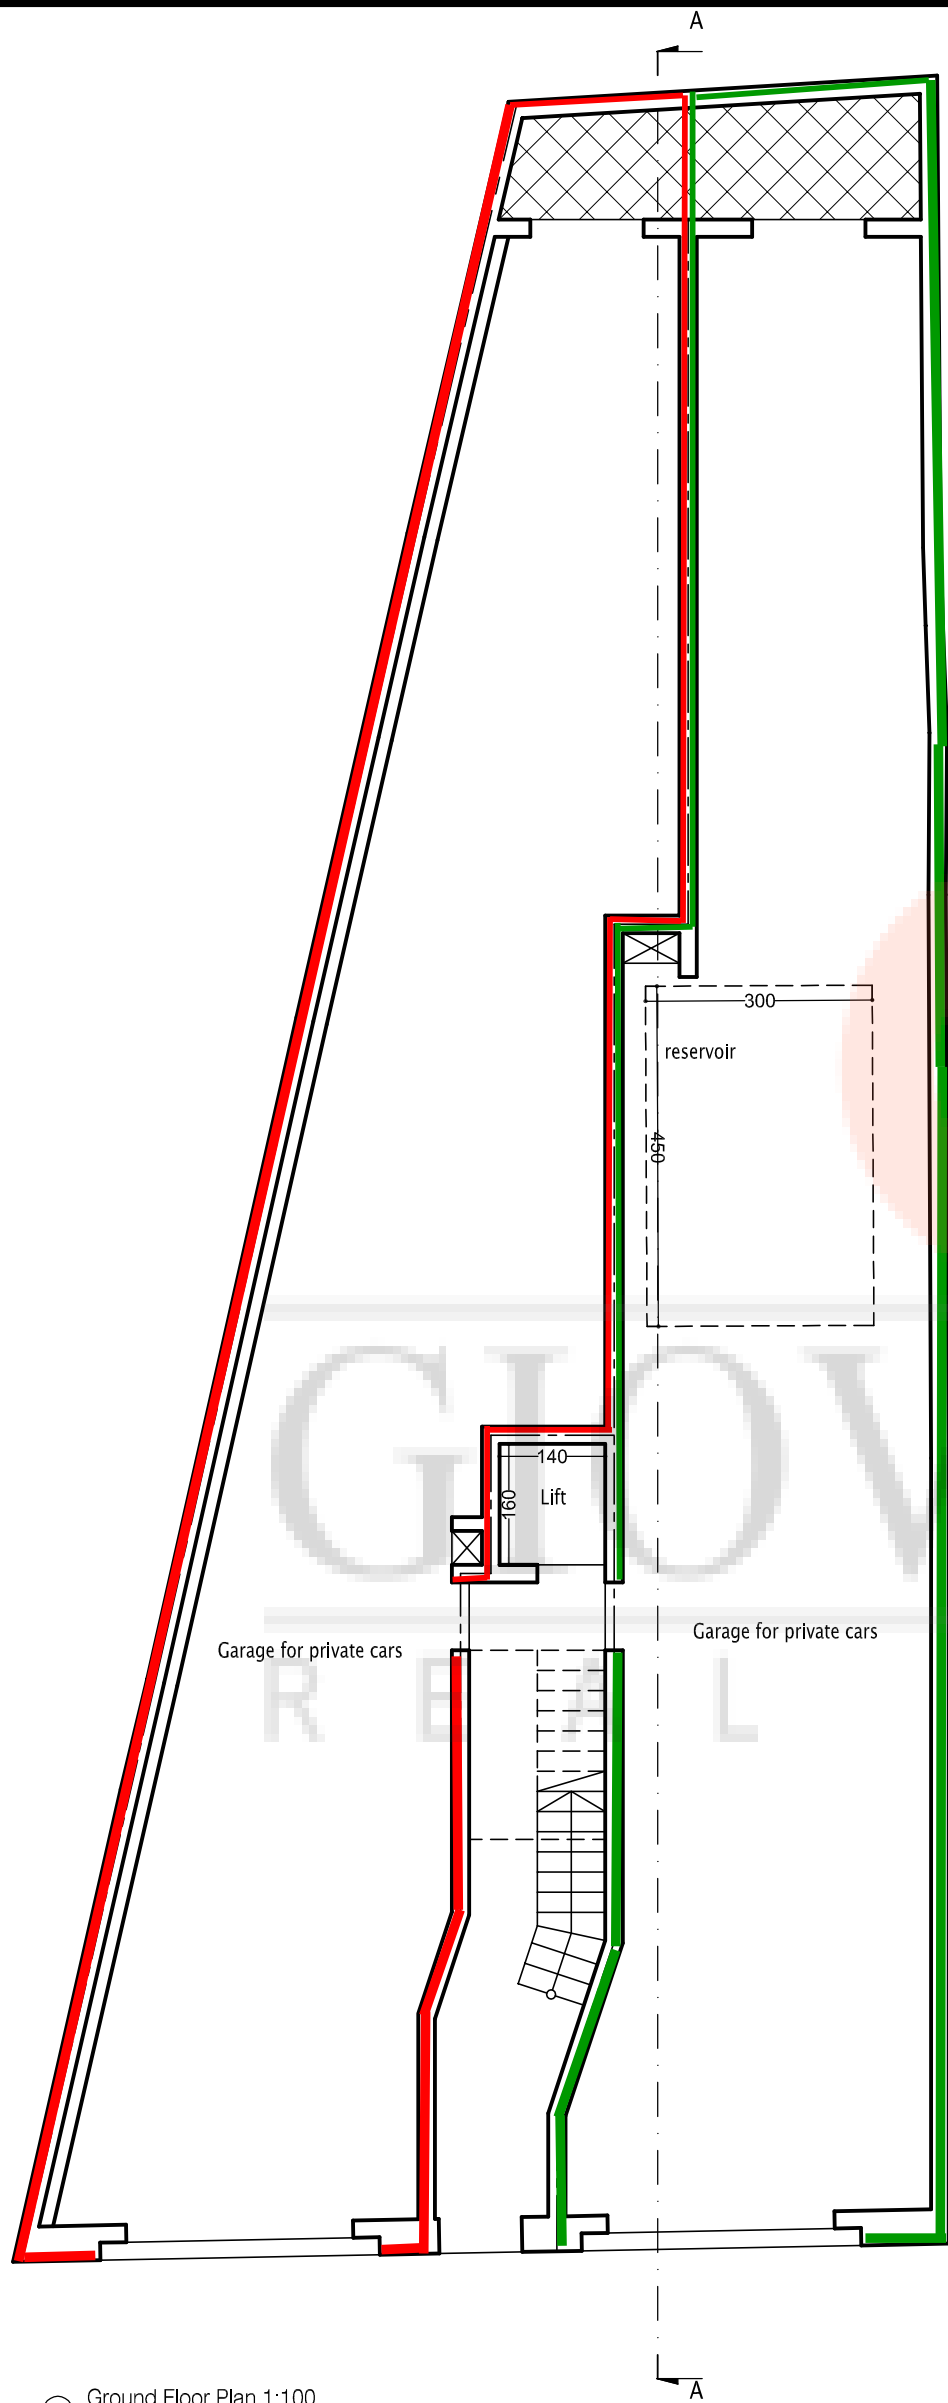


○ Ground Floor Plan 1:100  
*No Proposed*

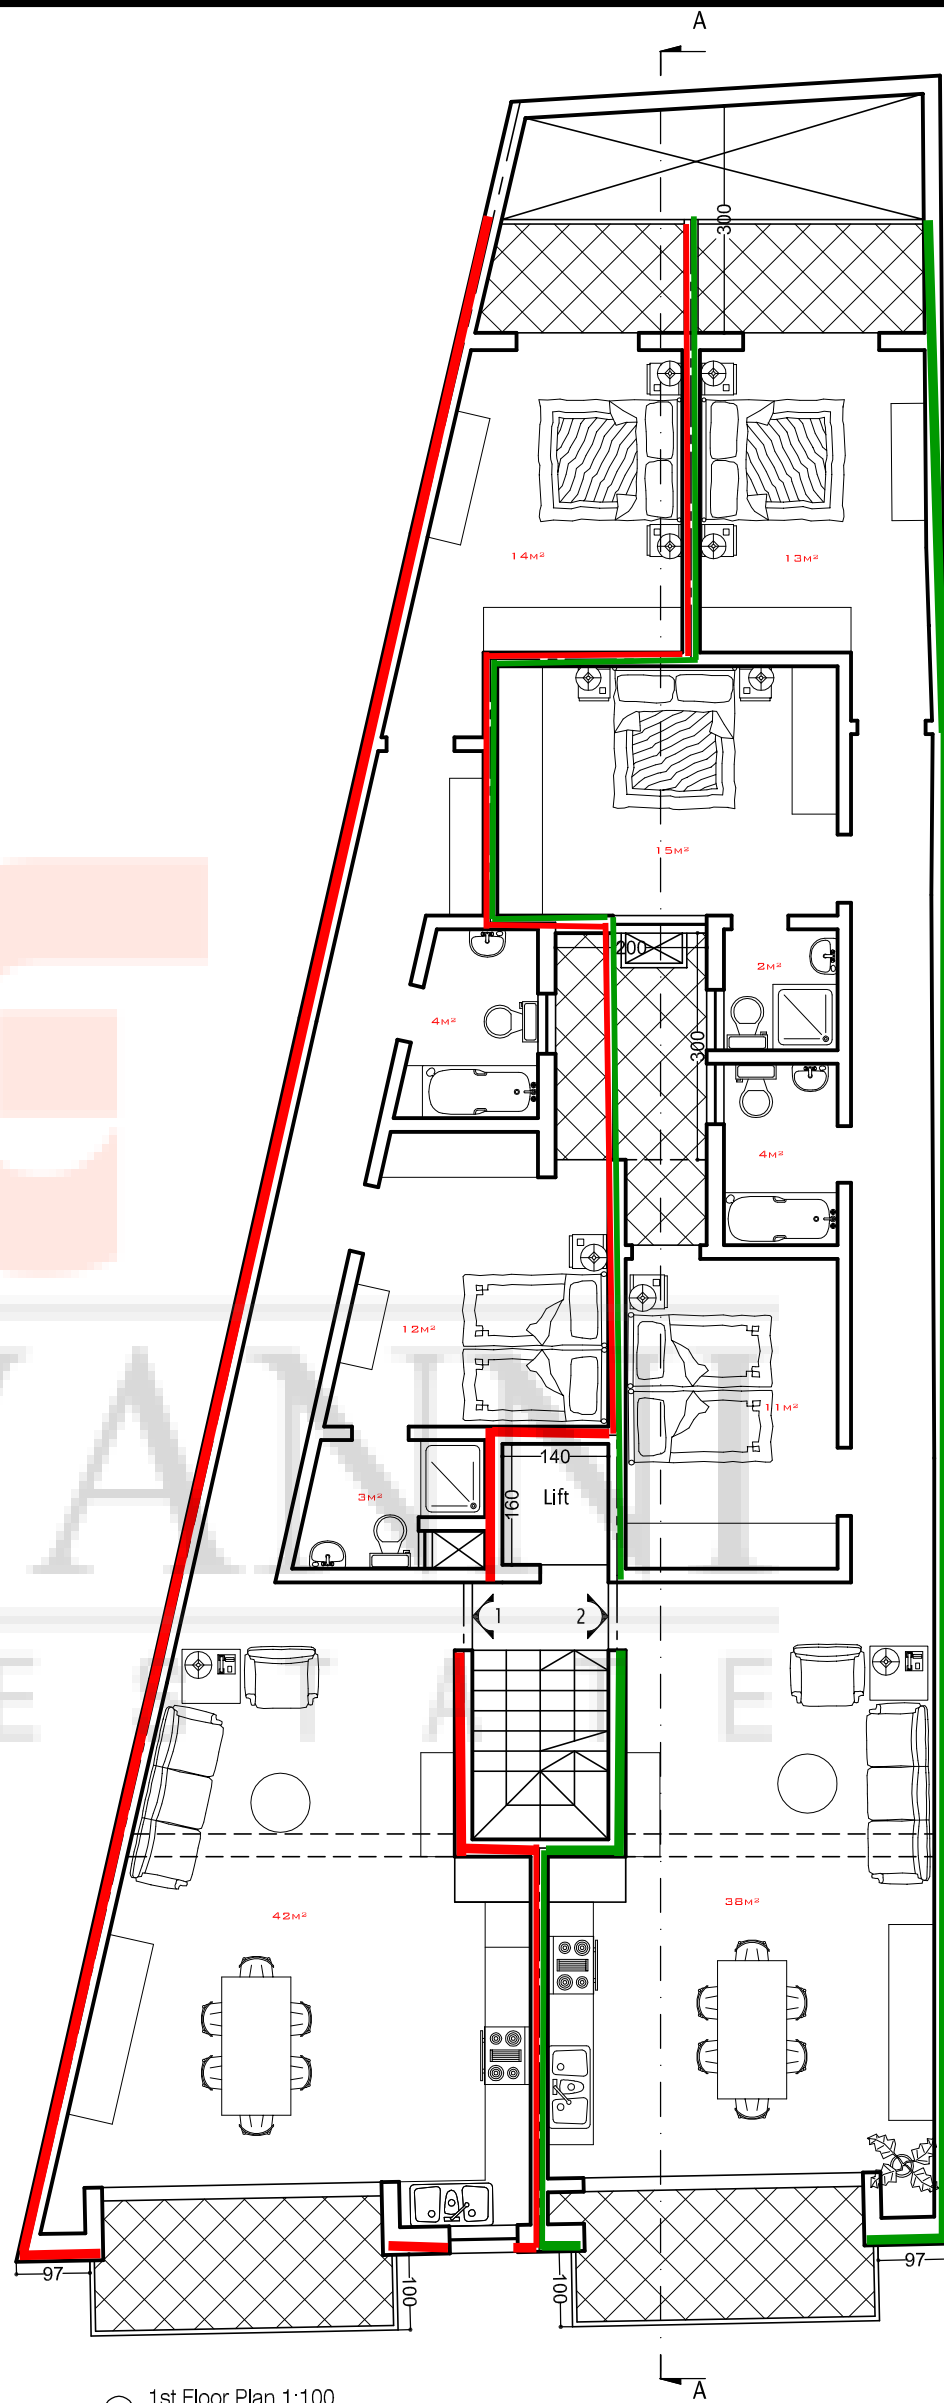


○ 1st Floor Plan 1:100  
*No Proposed*

Aptment no	number of bedrooms	Interior Area	Exterior Area
1	2	105M <sup>2</sup>	10M <sup>2</sup>
2	2	113M <sup>2</sup>	11M <sup>2</sup>

DRAWING TITLE Plans		
JOB TITLE		
FILE #	SCALE 1:100	CLIENT
DATE	DRAW BY	SHEET #

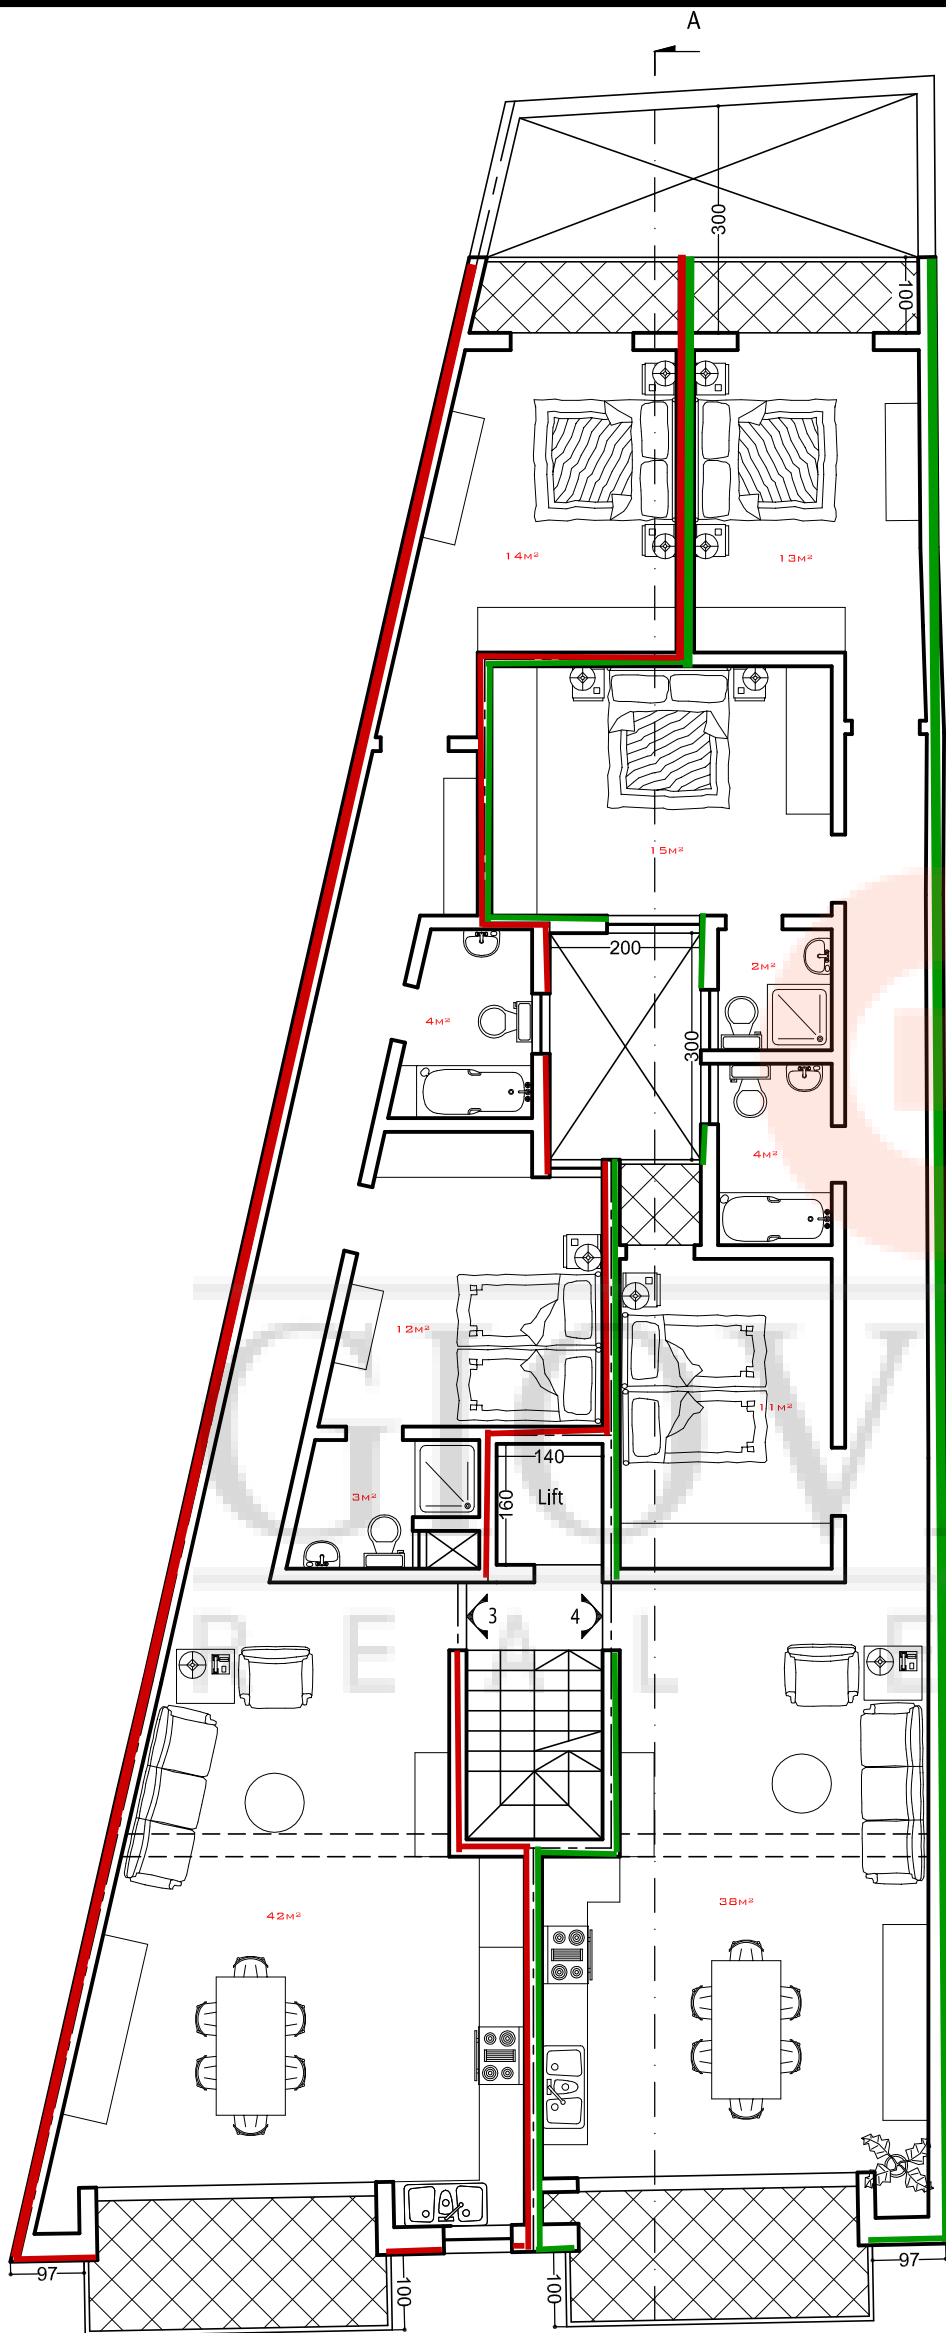

2nd Floor Plan 1:100  
*As Proposed*

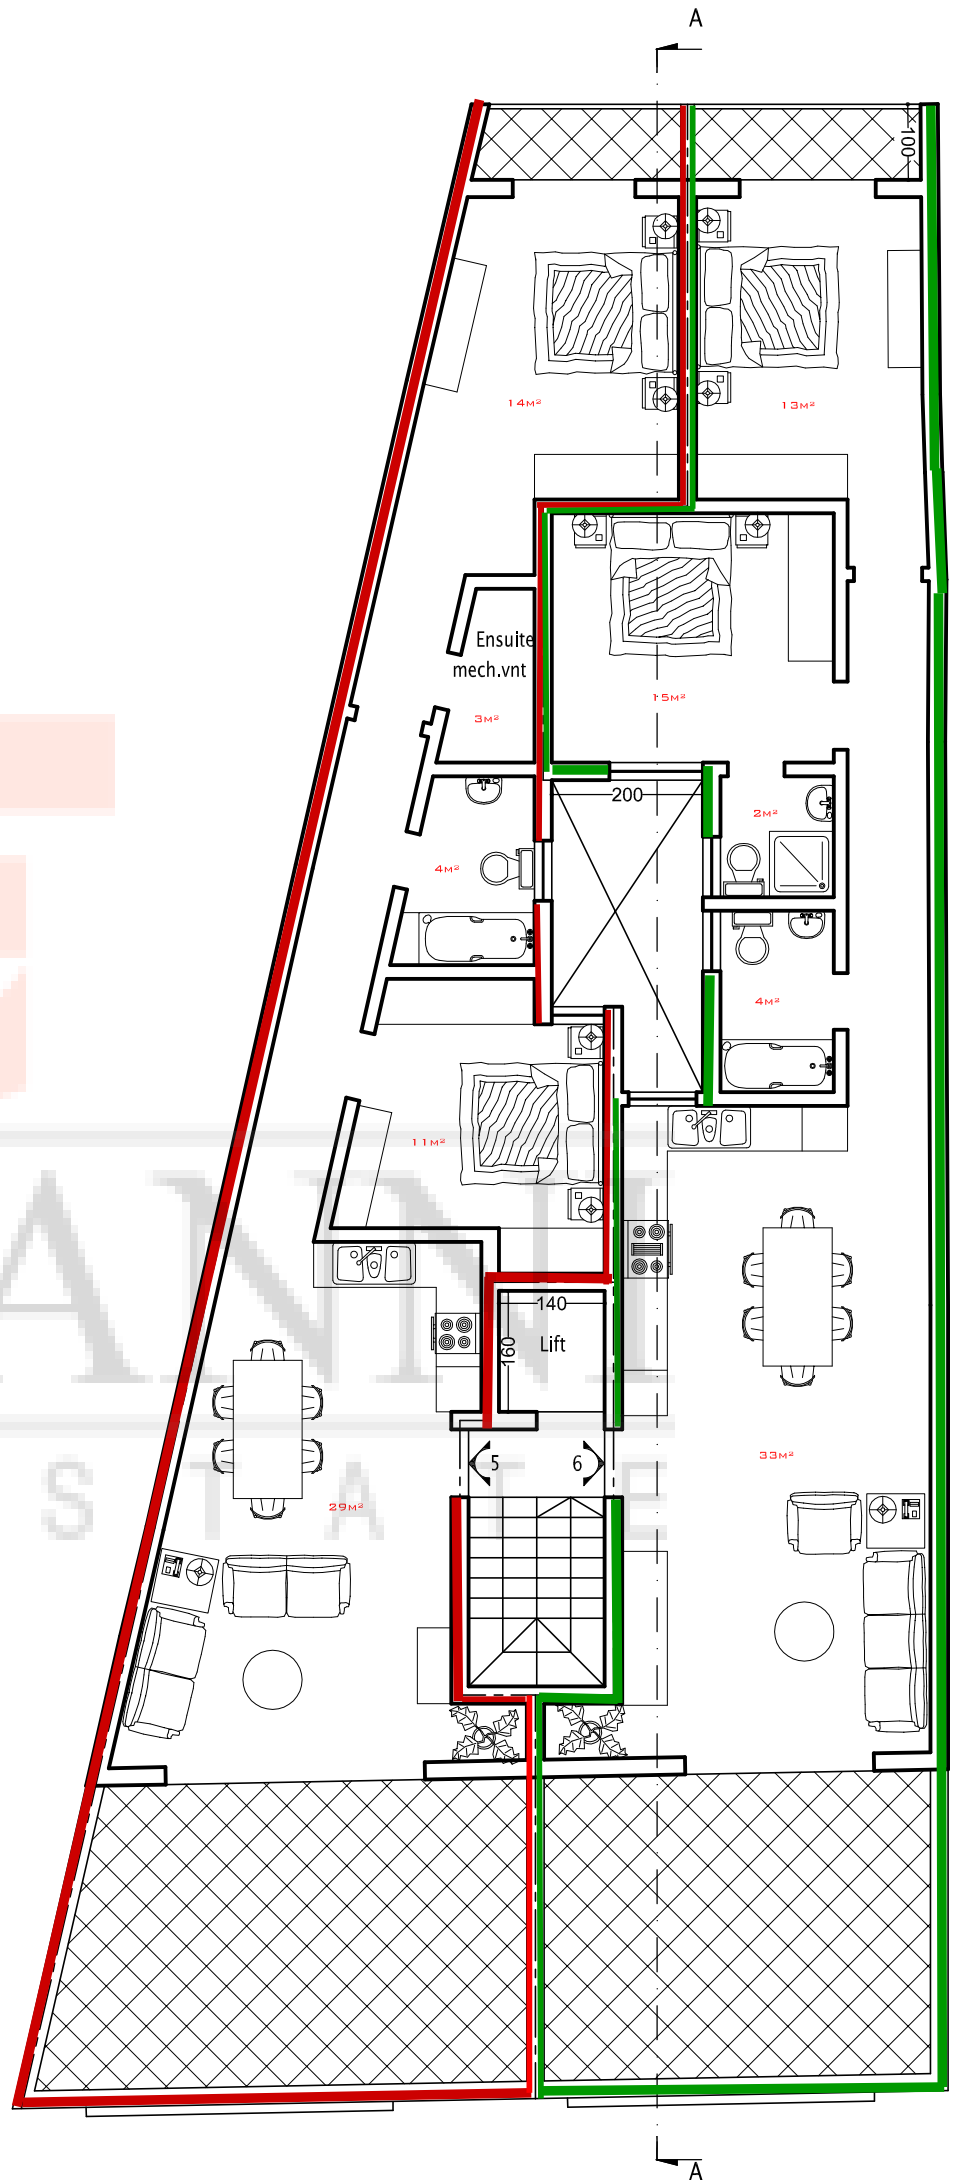

Roof Plan 1:100  
*As Proposed*

Aptment no	number of bedrooms	Interior Area	Exterior Area
3	2	105M <sup>2</sup>	5M <sup>2</sup>
4	3	113M <sup>2</sup>	6M <sup>2</sup>
5	2	81M <sup>2</sup>	29M <sup>2</sup>
6	2	89M <sup>2</sup>	23M <sup>2</sup>

DRAWING TITLE Plans		
JOB TITLE		
FILE #	SCALE 1:100	CLIENT
DATE	DRAW BY	SHEET #

