




Proposed Second Floor
Scale 1:100

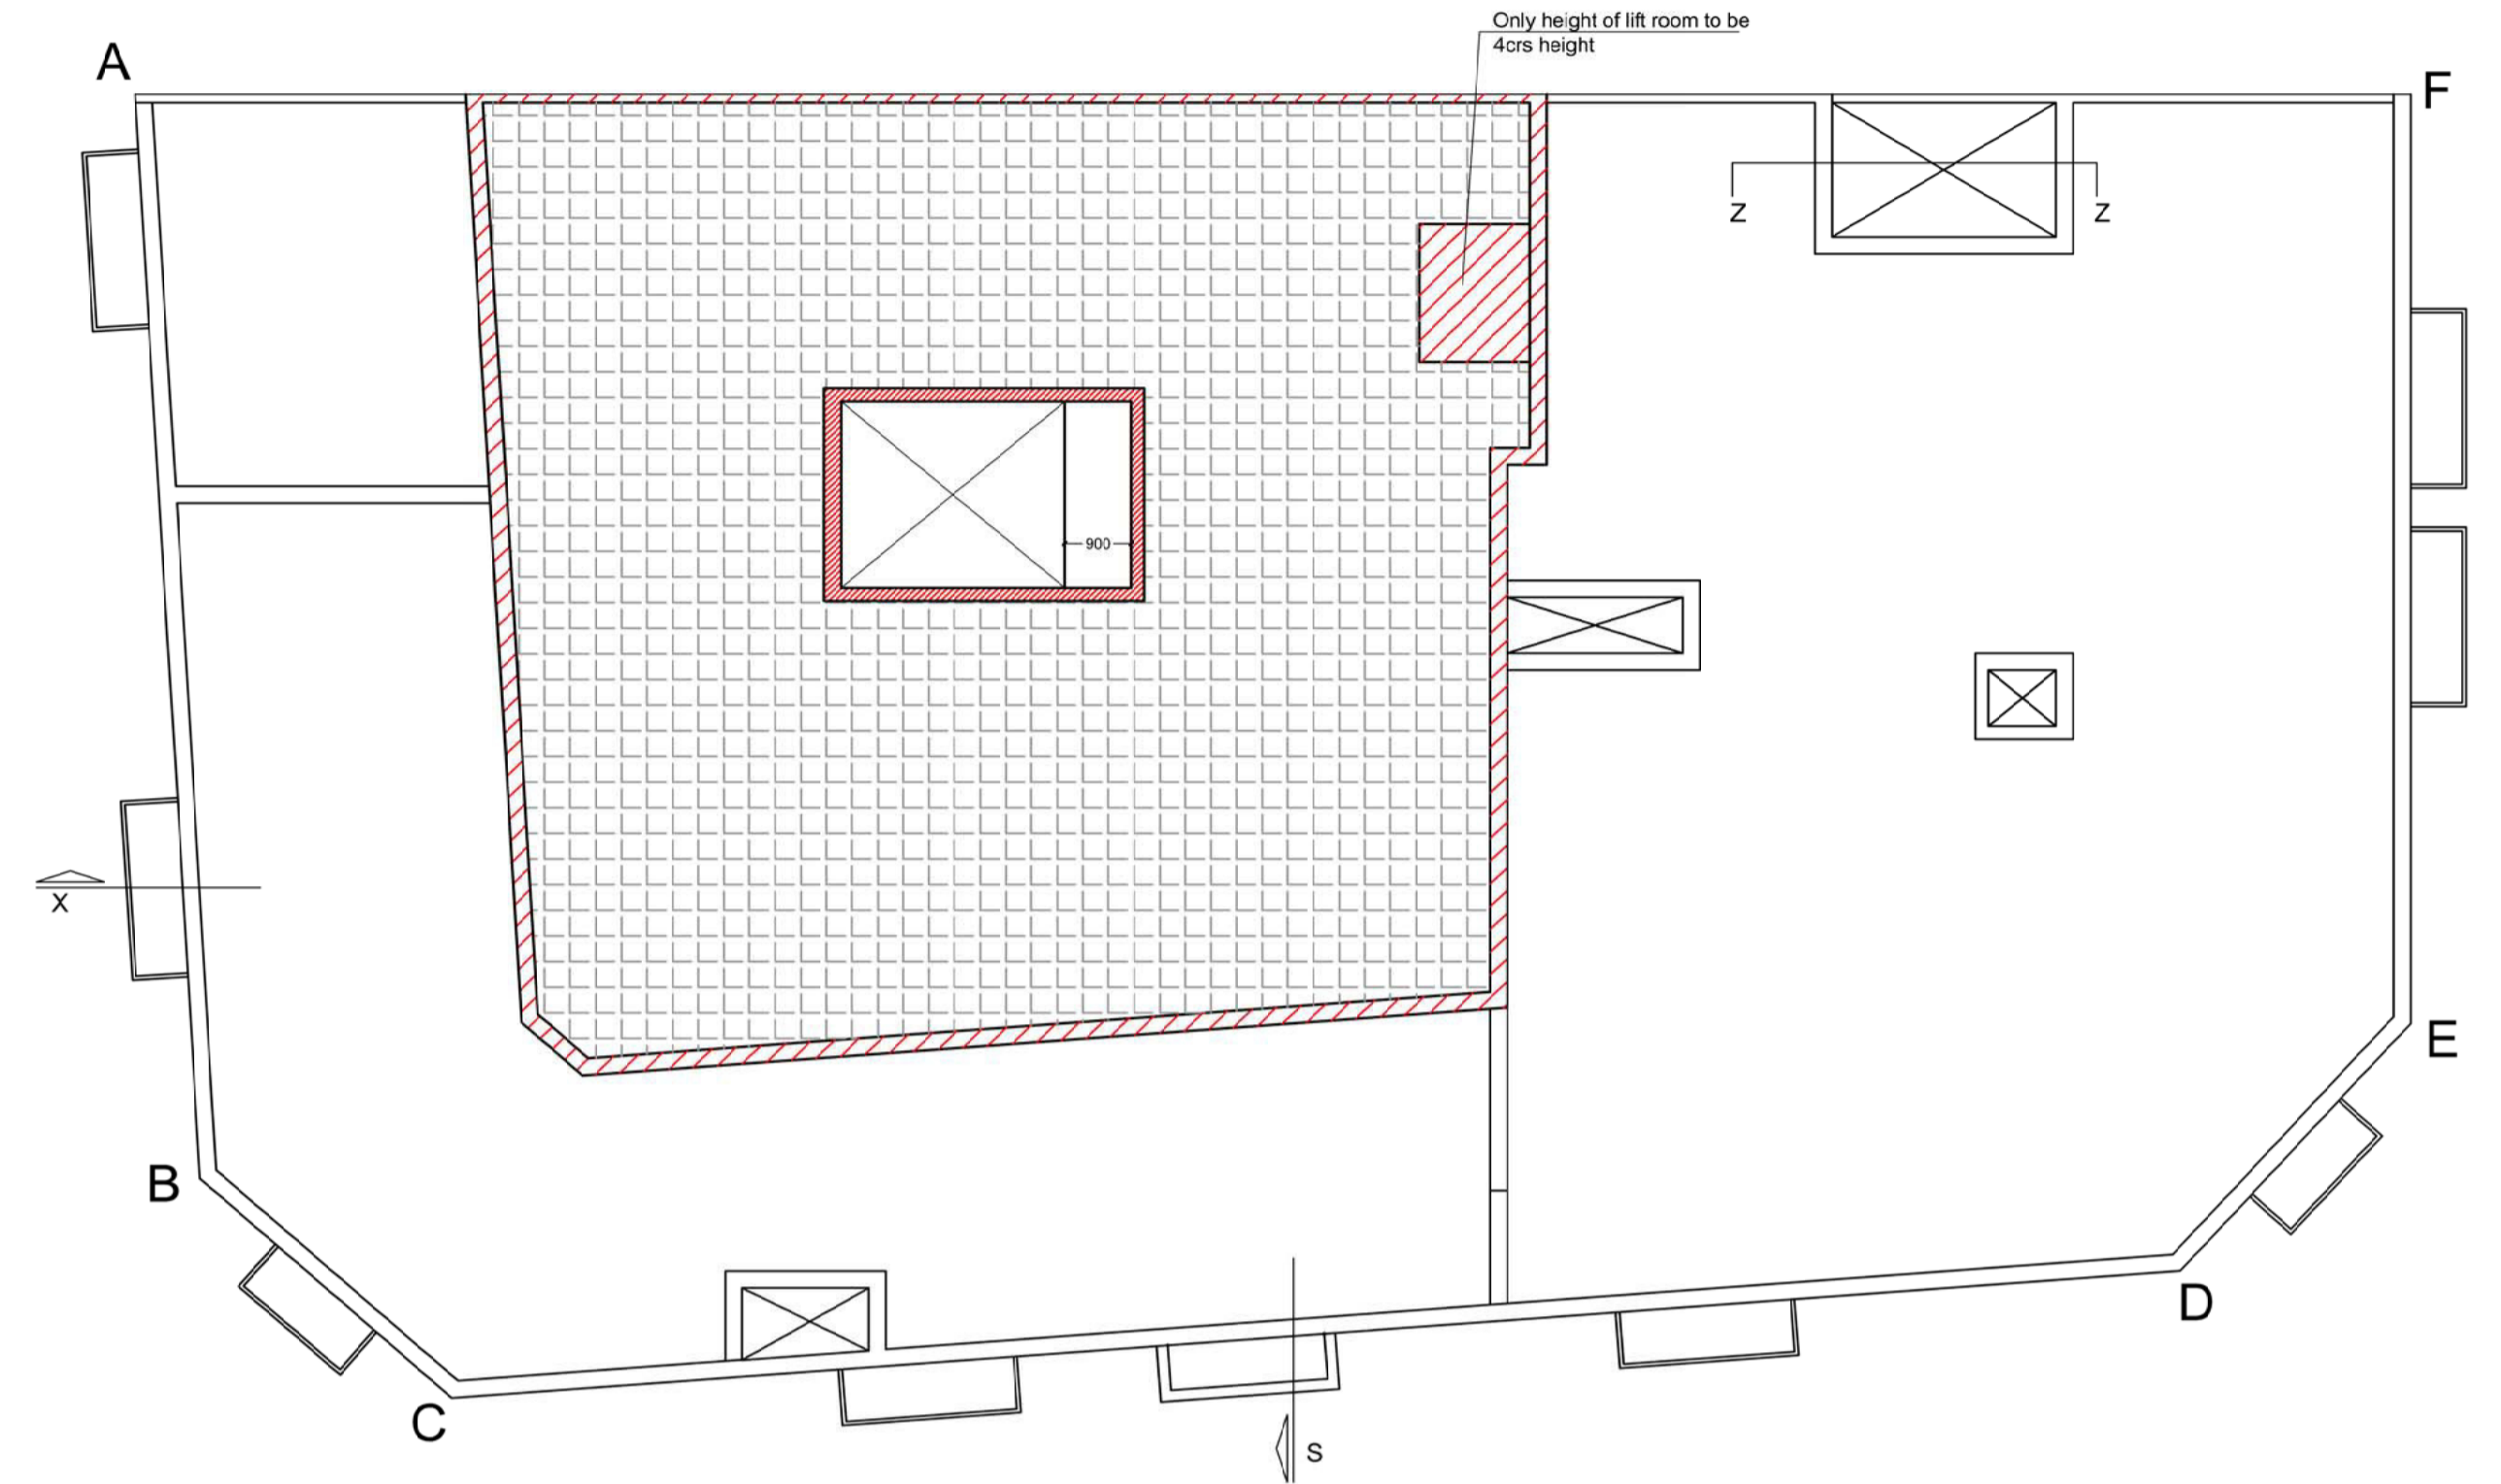


Proposed Upper Roof Plan
Scale 1:100

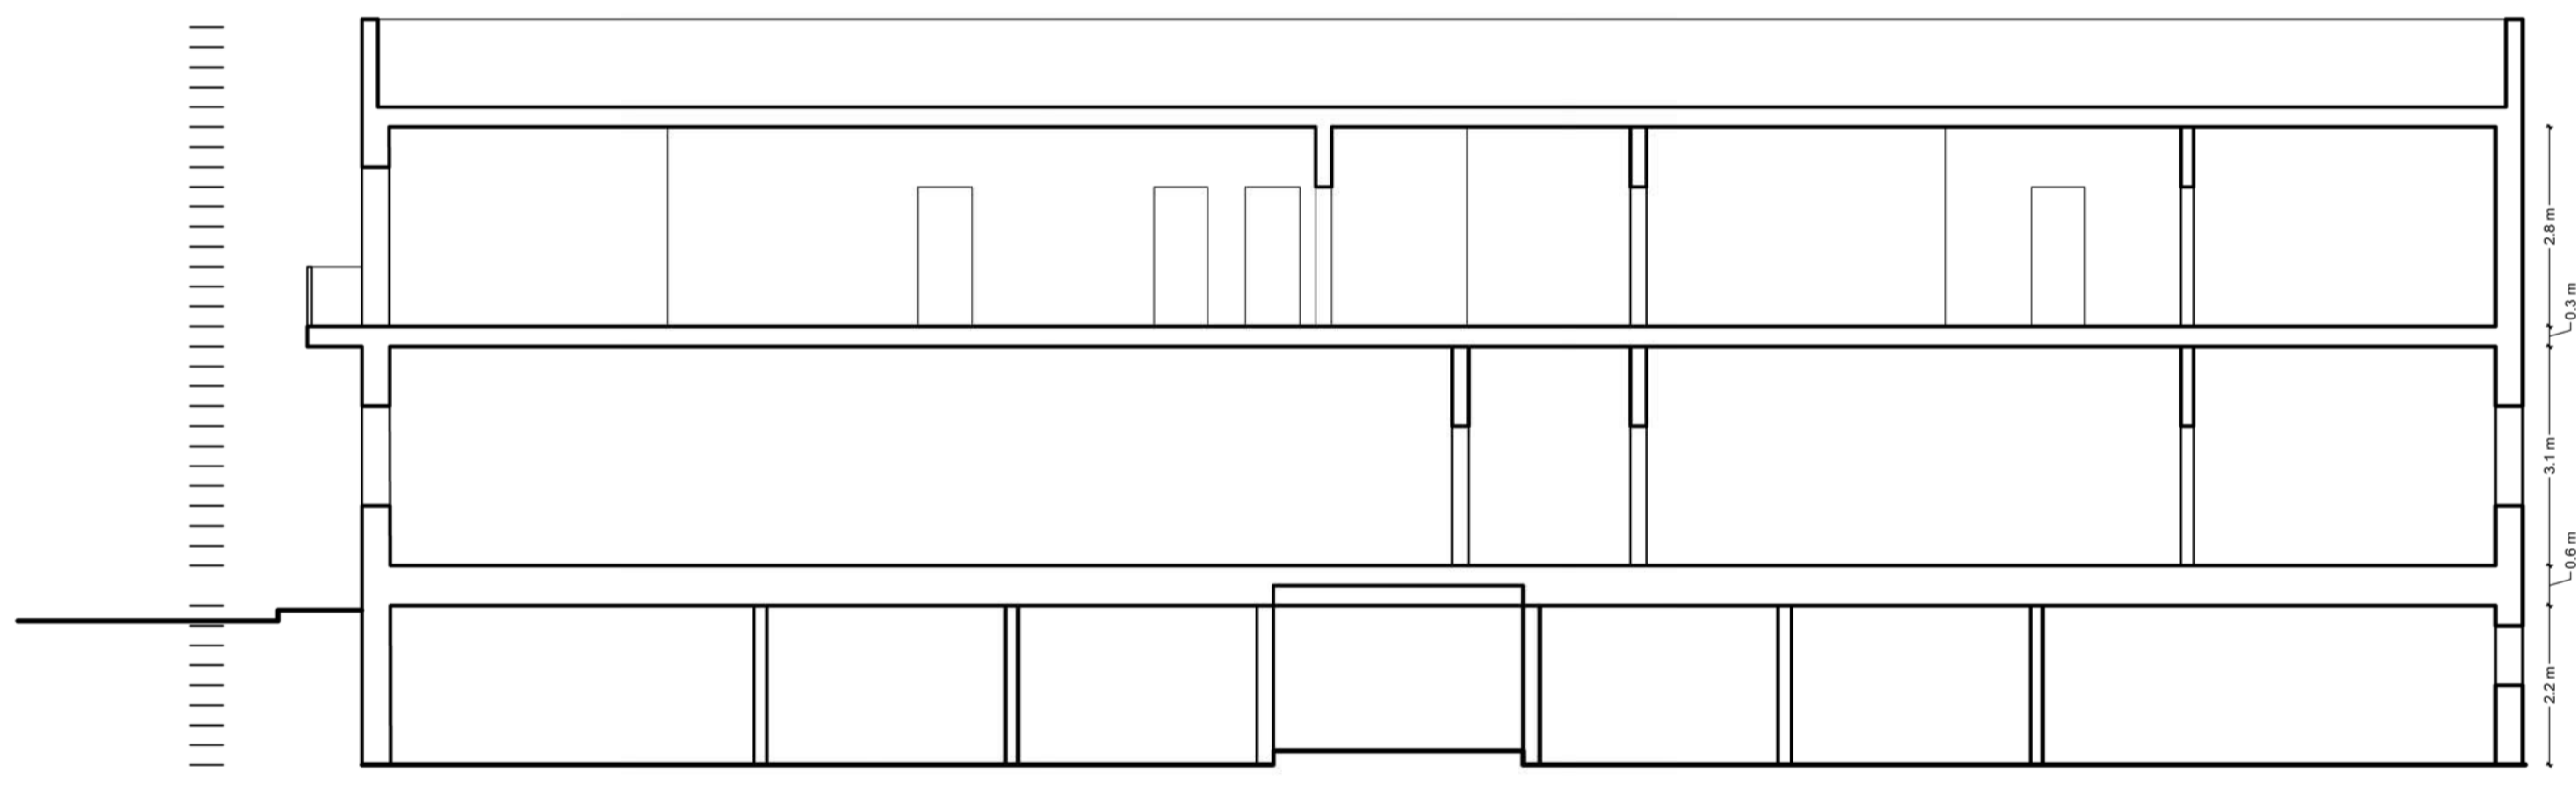

Approved Section X-X
Scale 1:100

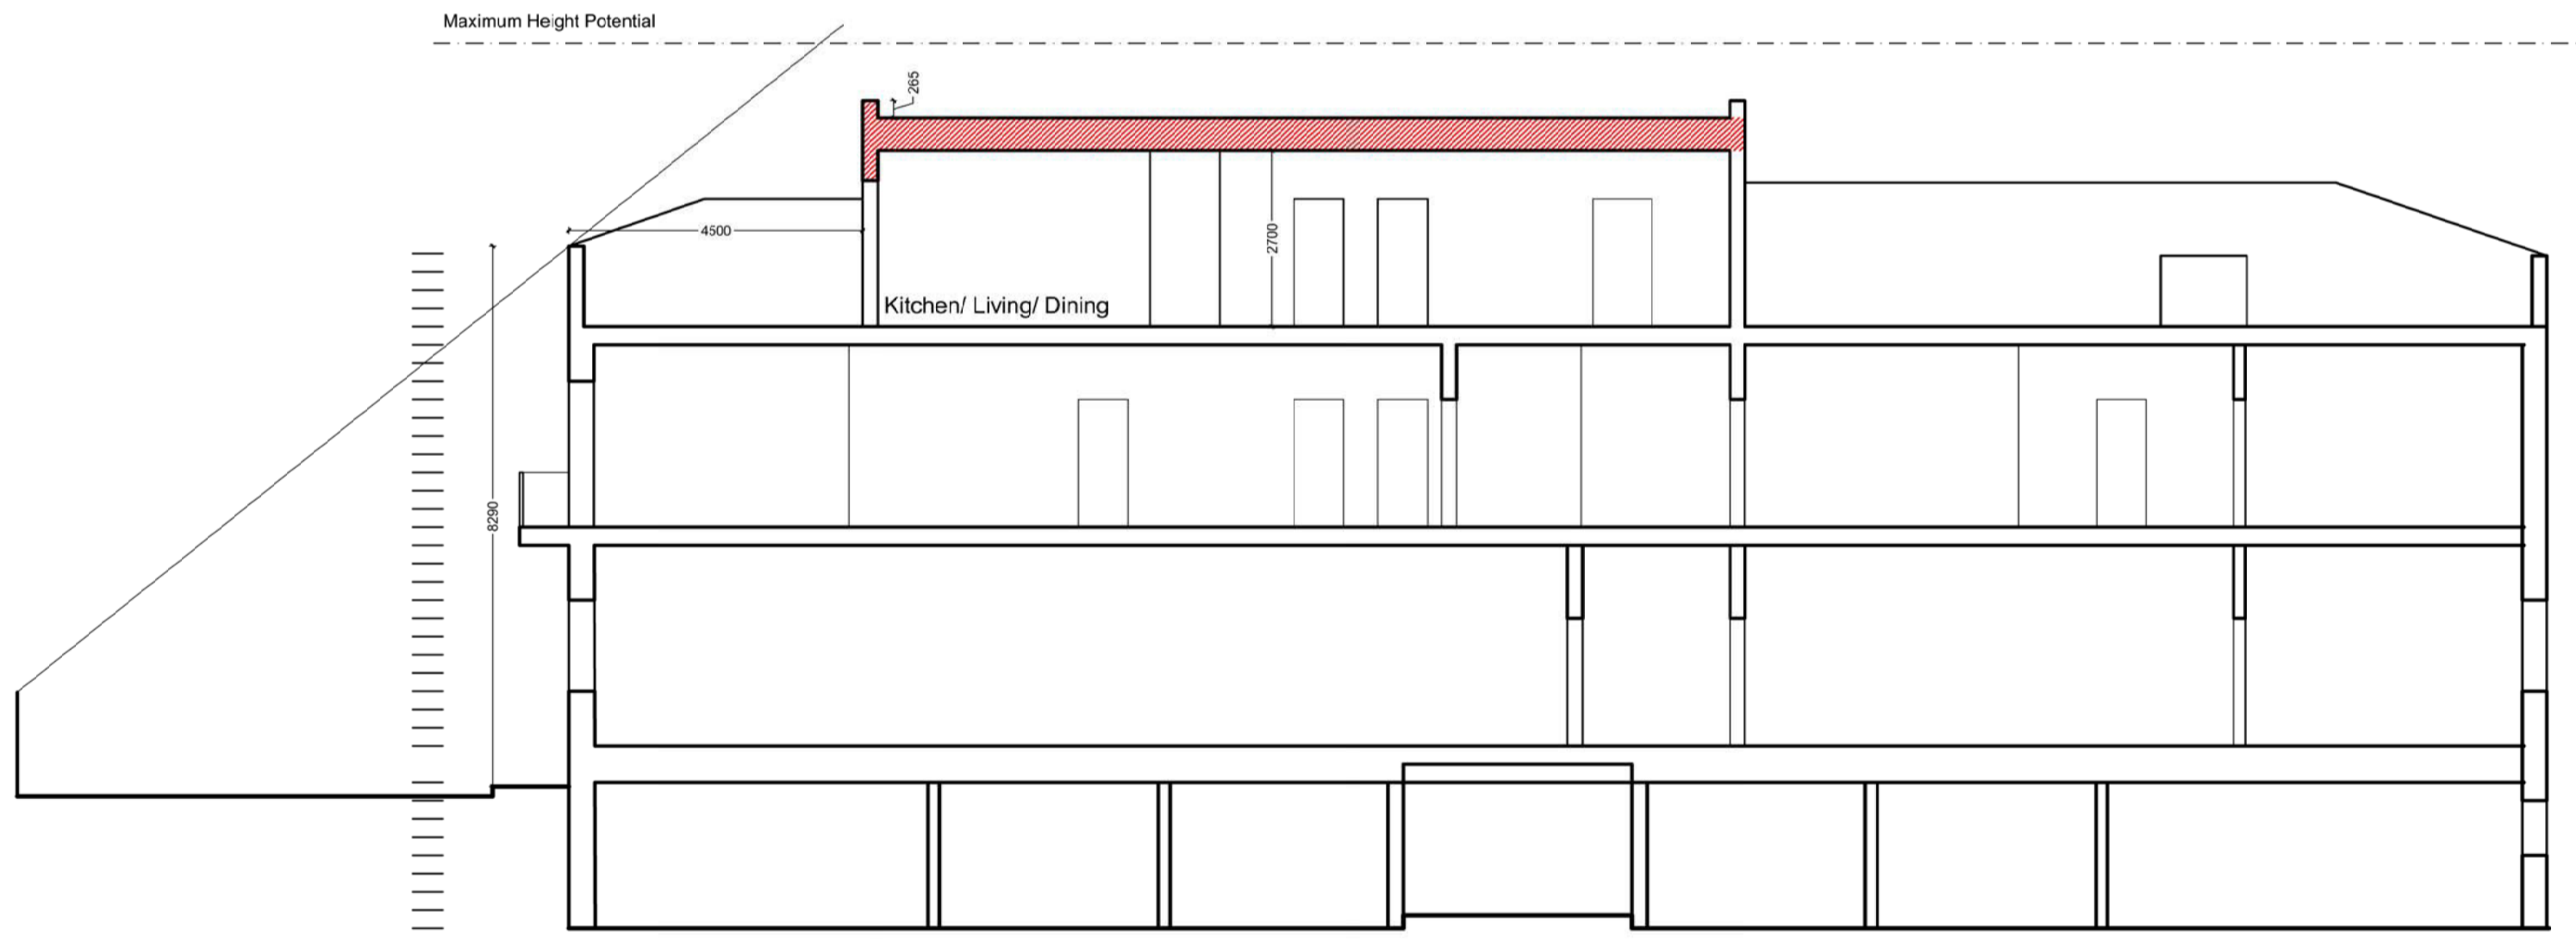

Proposed Section X-X
Scale 1:100

 


TABLE

	INTERNAL AREA	EXTERNAL SPACES	TOTAL AREA
SECOND FLOOR LEVEL			
APARTMENT 11 (1 bed)	64 sq.m.	24 sq.m. (10% max = 5.5 sq.m.)	88 sq.m.
APARTMENT 12 (2 bed)	85 sq.m.	104 sq.m. (10% max = 9 sq.m.)	189 sq.m.



Approved Elevation C-D

Scale 1:50

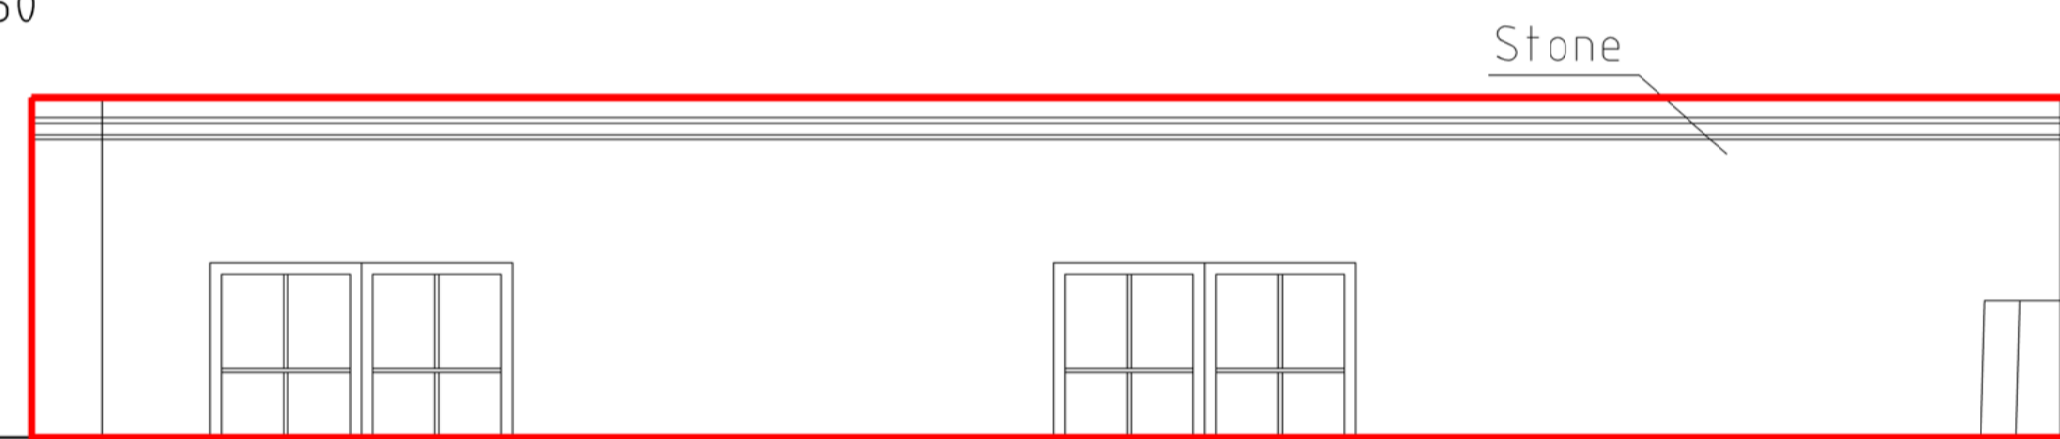


Stone



Proposed Elevation C-D


Scale 1:50

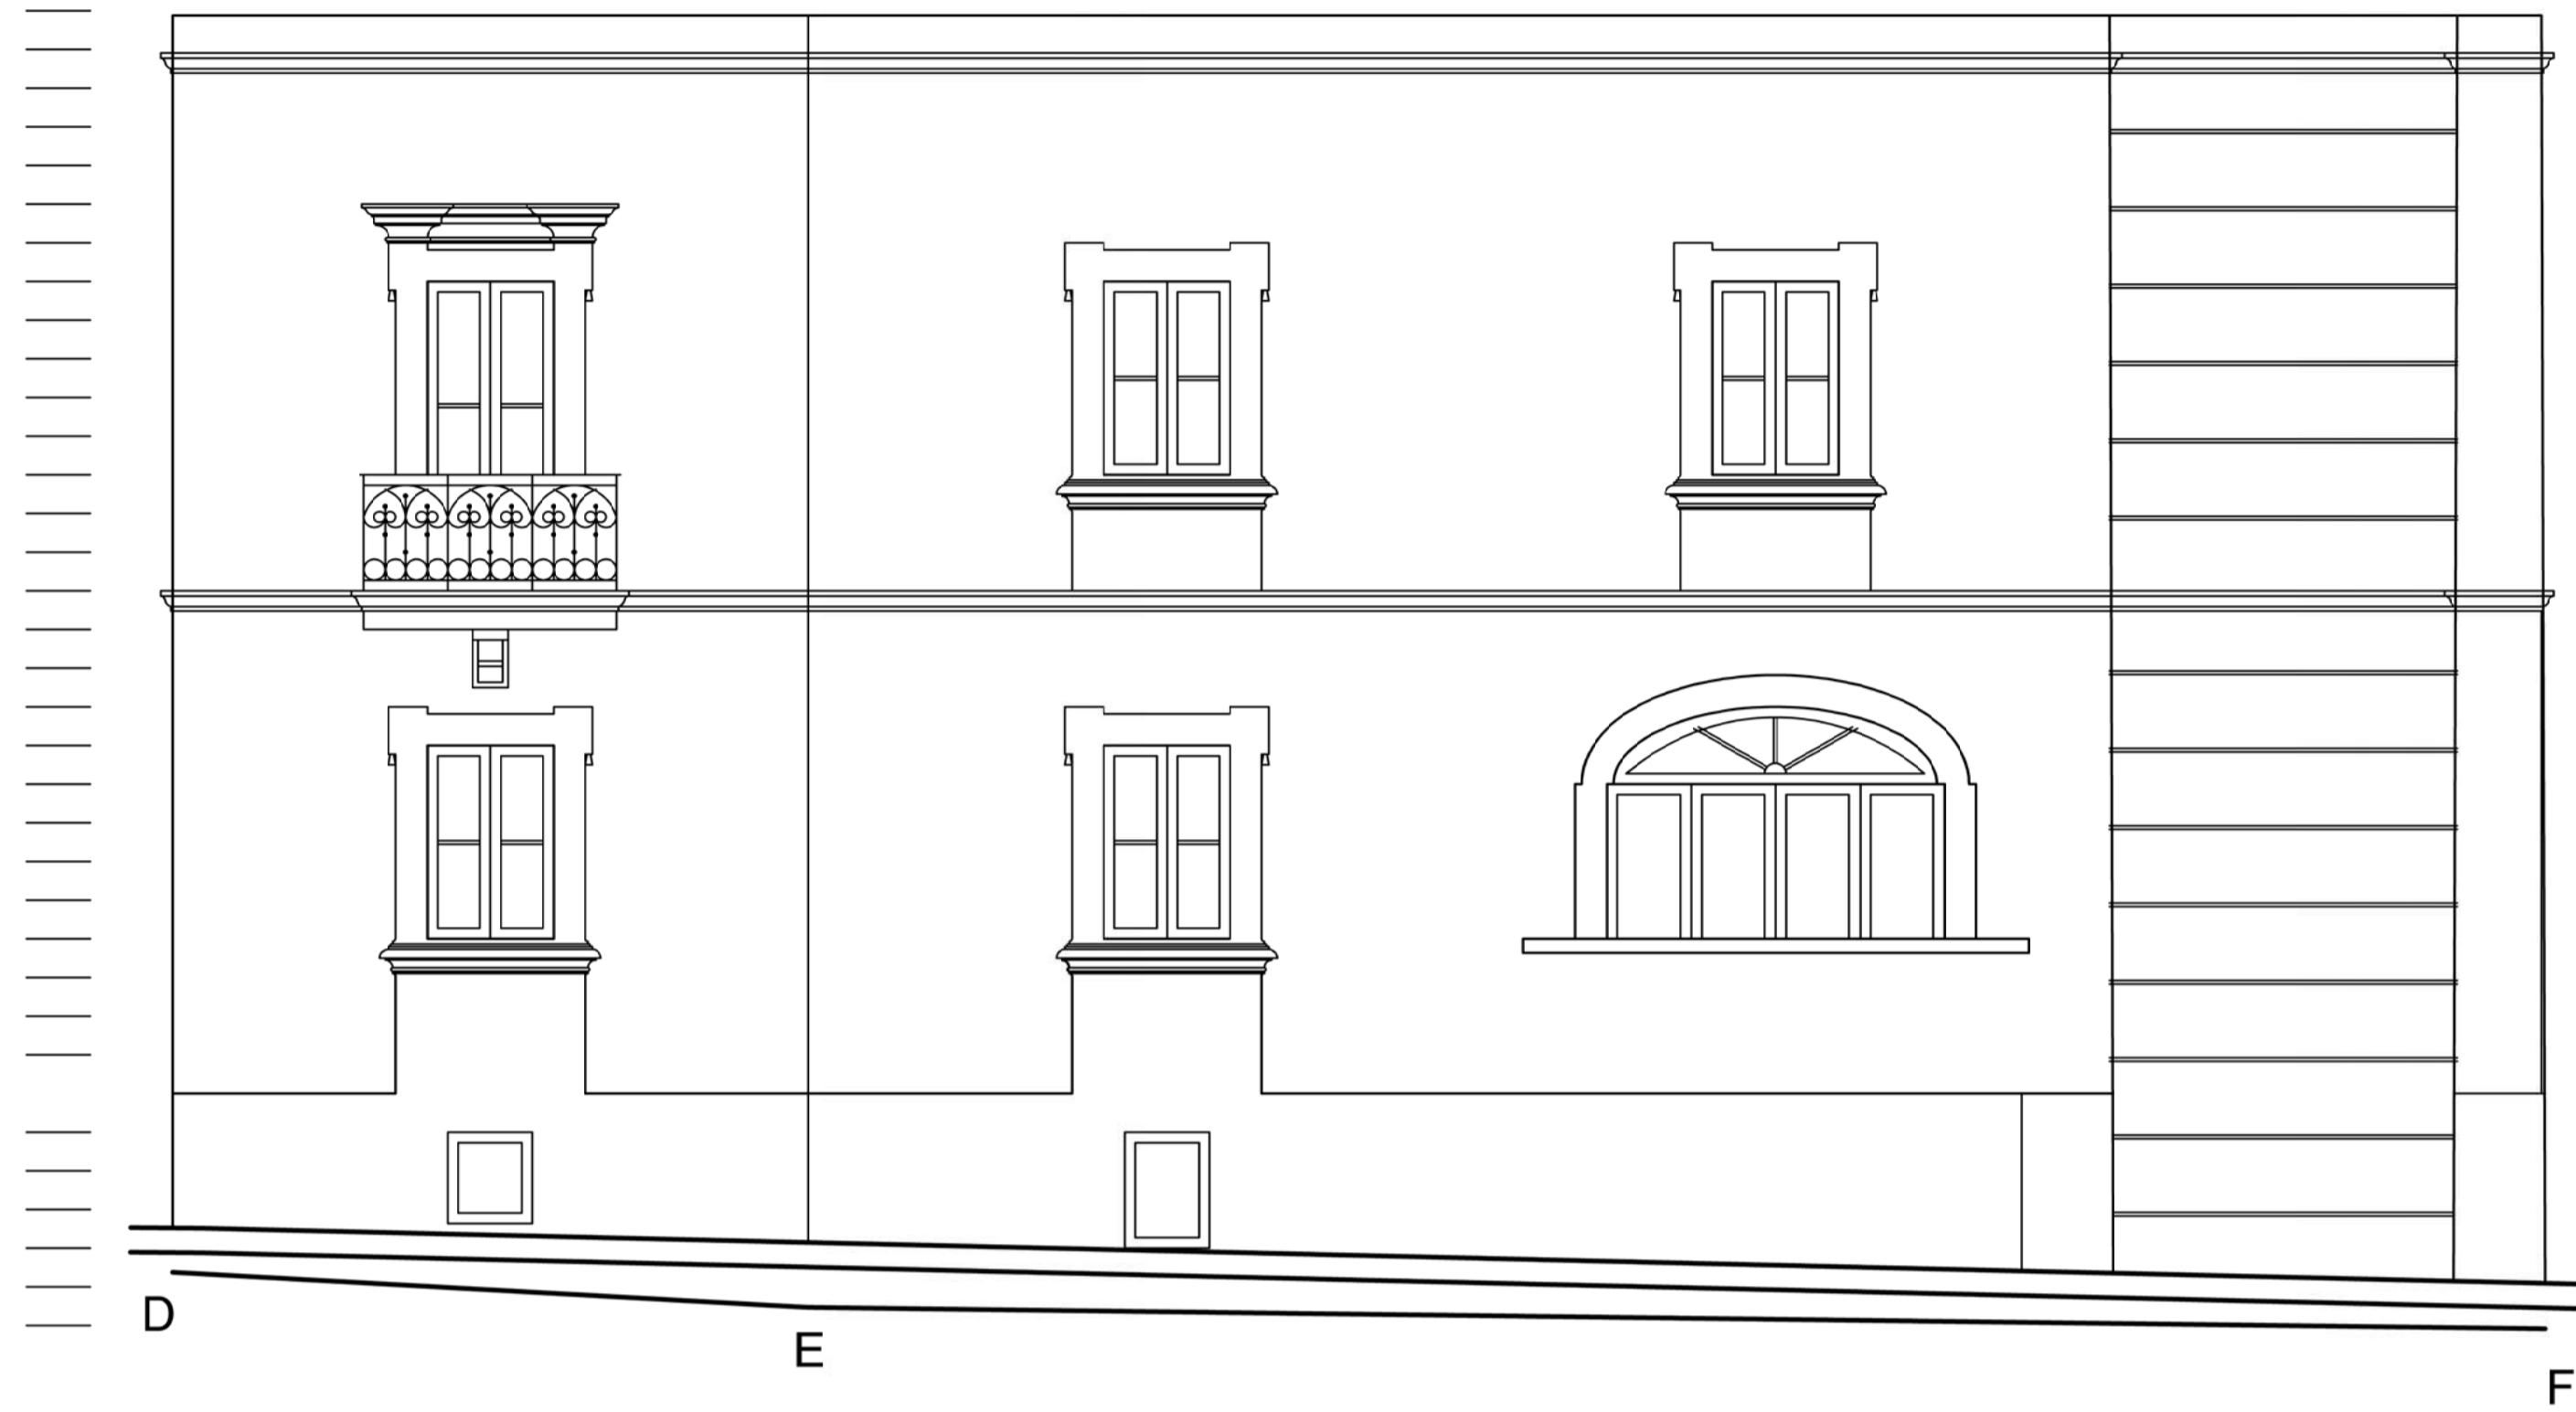


Approved Elevation E-F
Scale 1:50





Proposed Elevation E-F
Scale 1:50

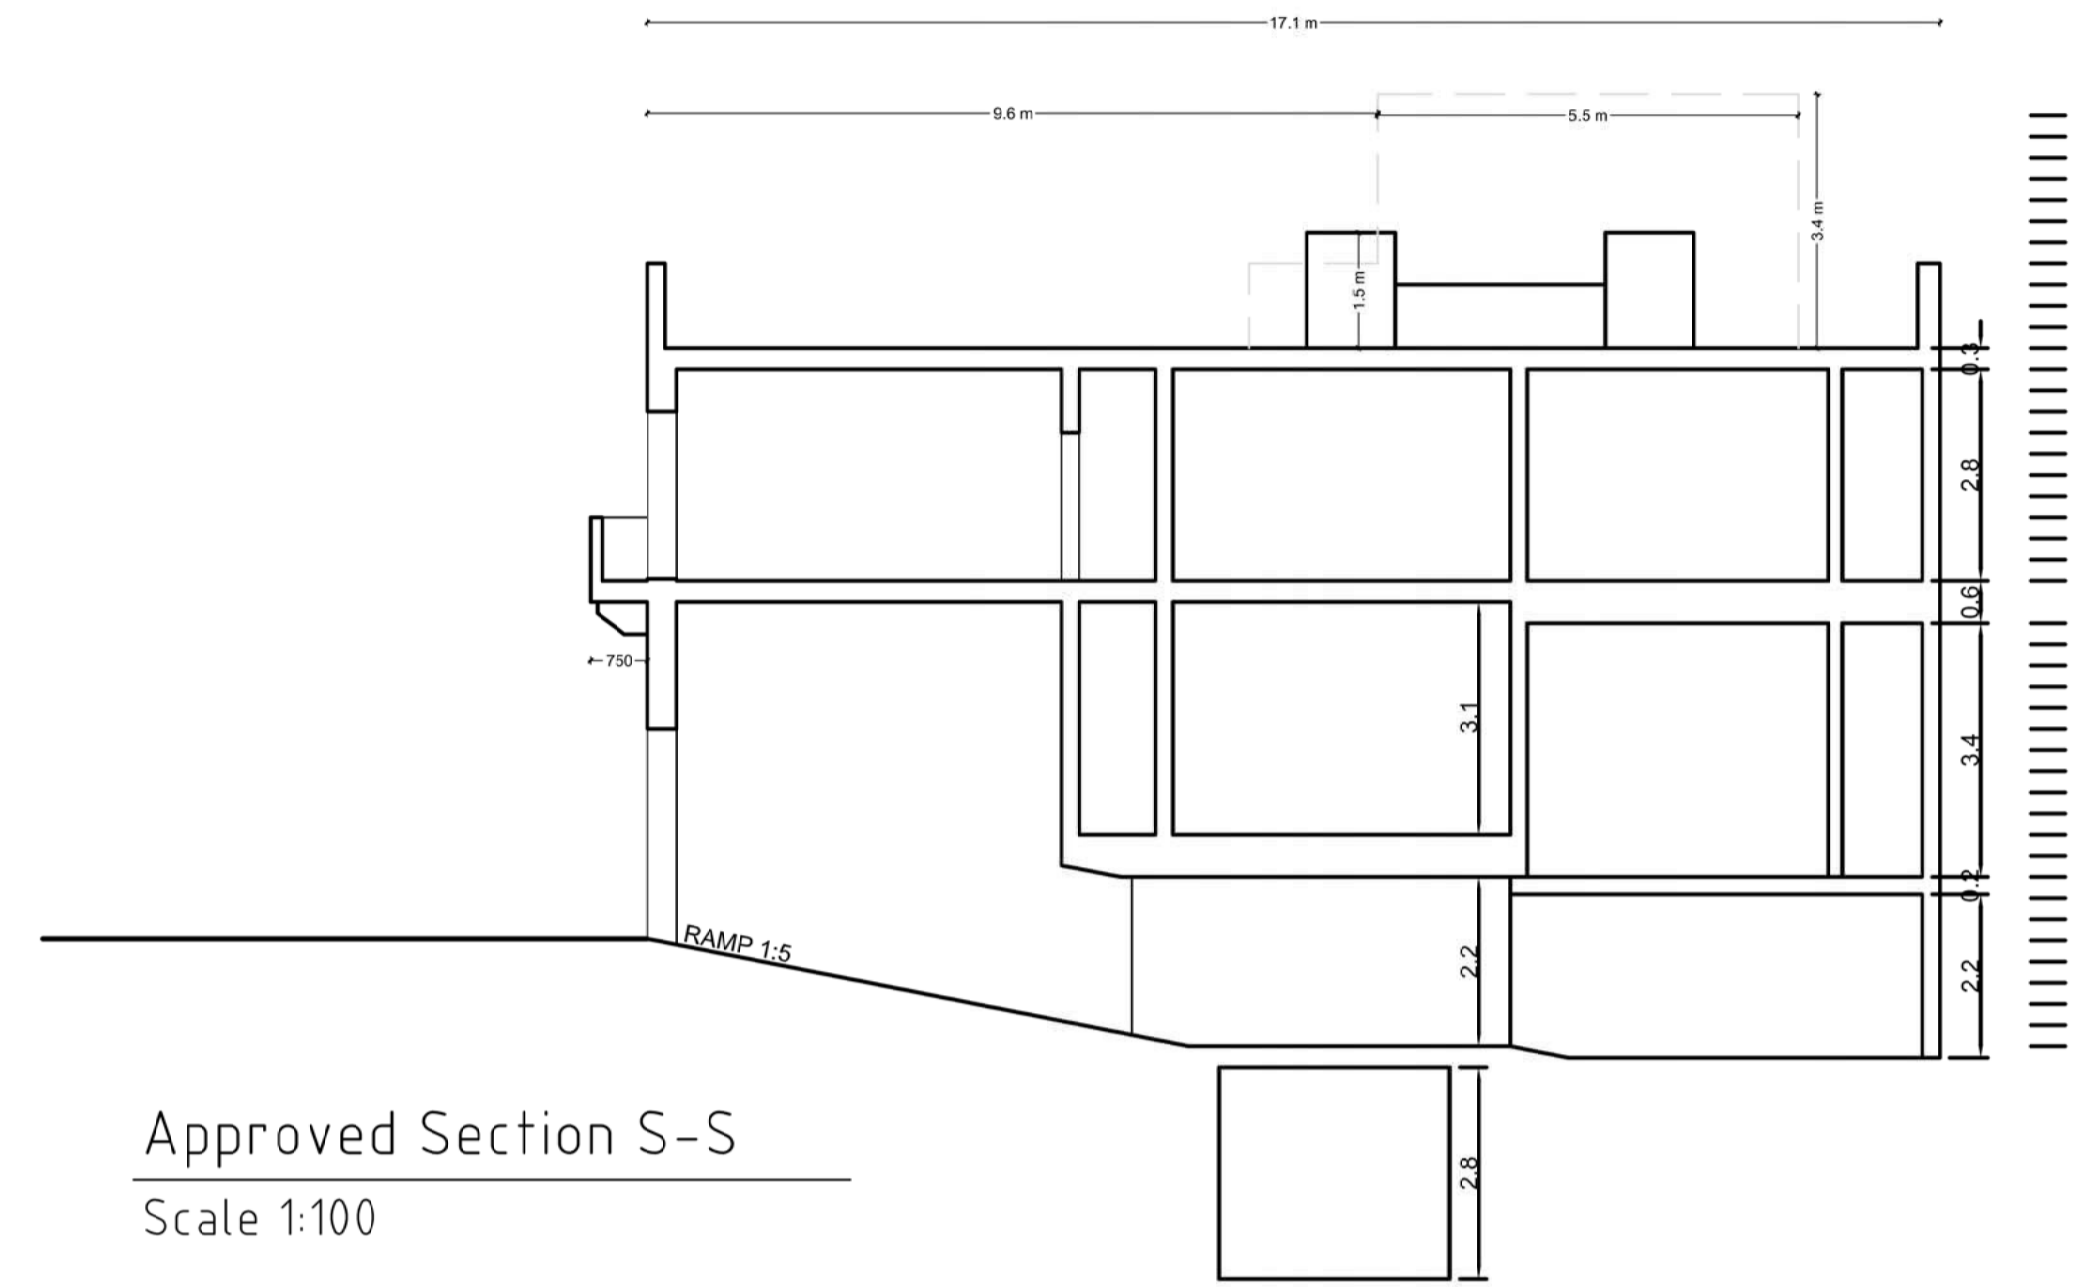

Approved Section S-S
Scale 1:100

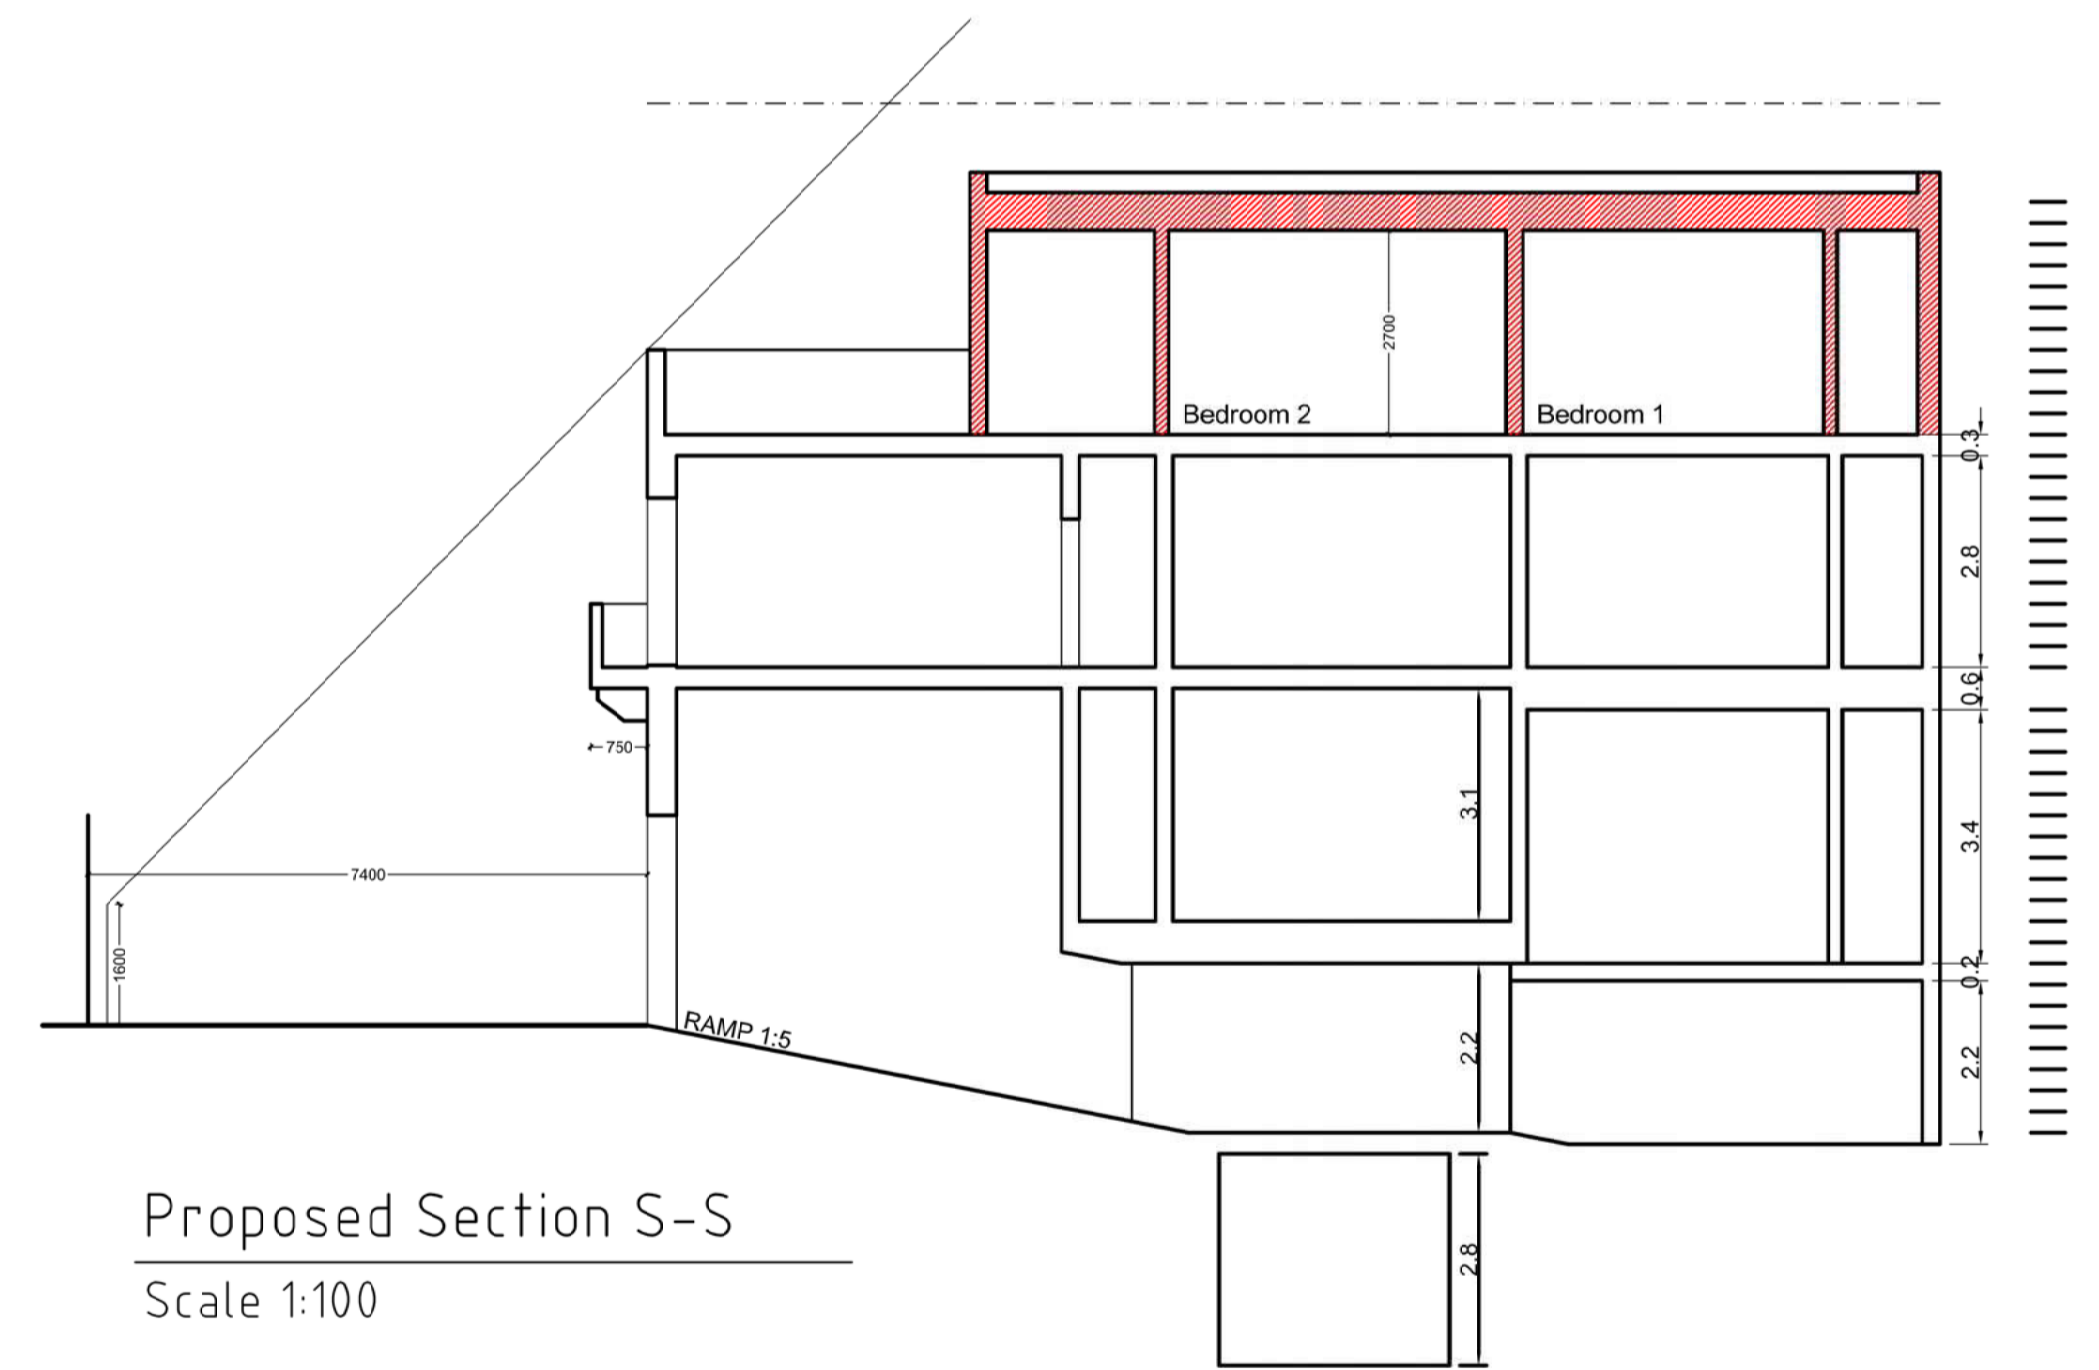

Proposed Section S-S
Scale 1:100

  



Approved Elevation A-B-C
Scale 1:50



Proposed Elevation A-B-C
Scale 1:50

