




UPPER ROOF PLAN  
scale 1 : 100

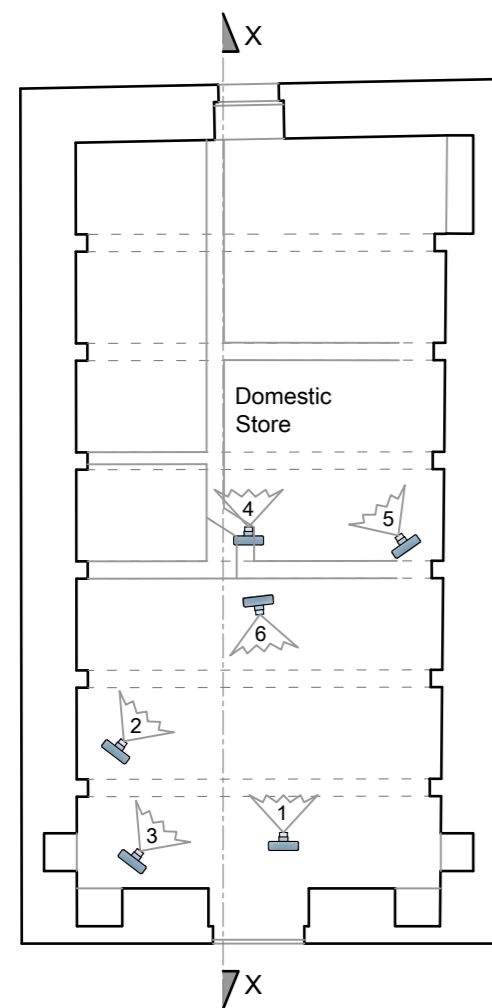


GROUND FLOOR  
as existing  
scale 1 : 100

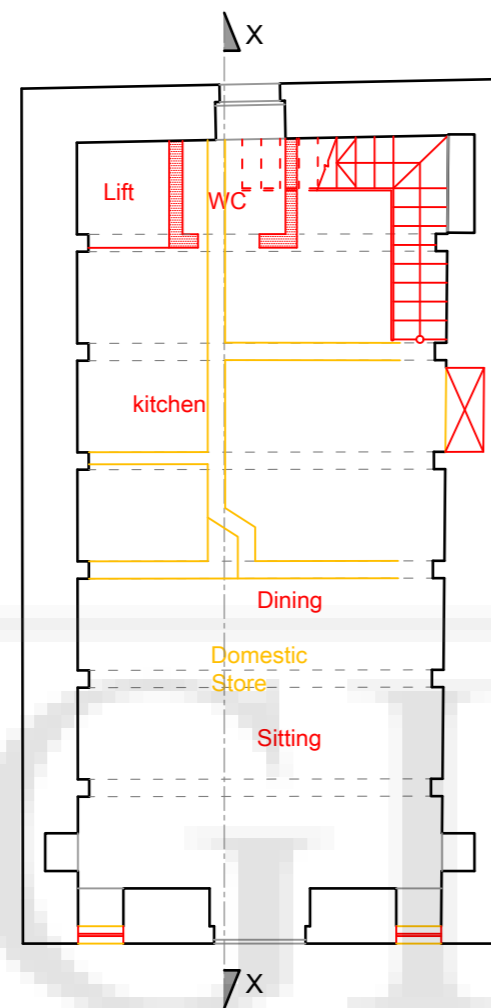


GROUND FLOOR  
existing & proposed  
scale 1 : 100

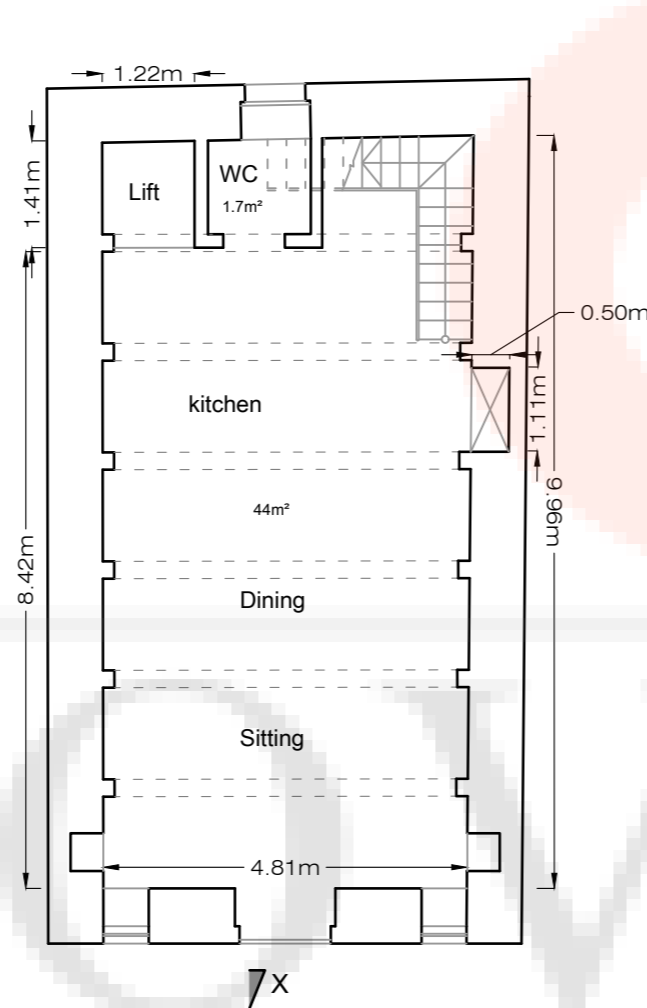


GROUND FLOOR  
clean copy  
scale 1 : 100

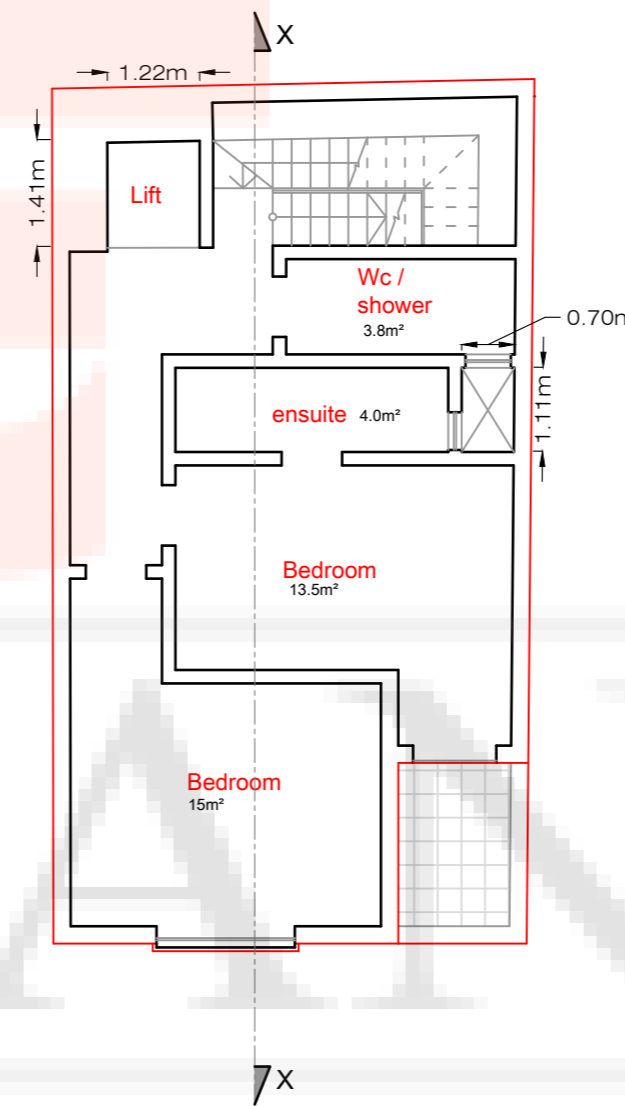

FIRST FLOOR  
scale 1 : 100

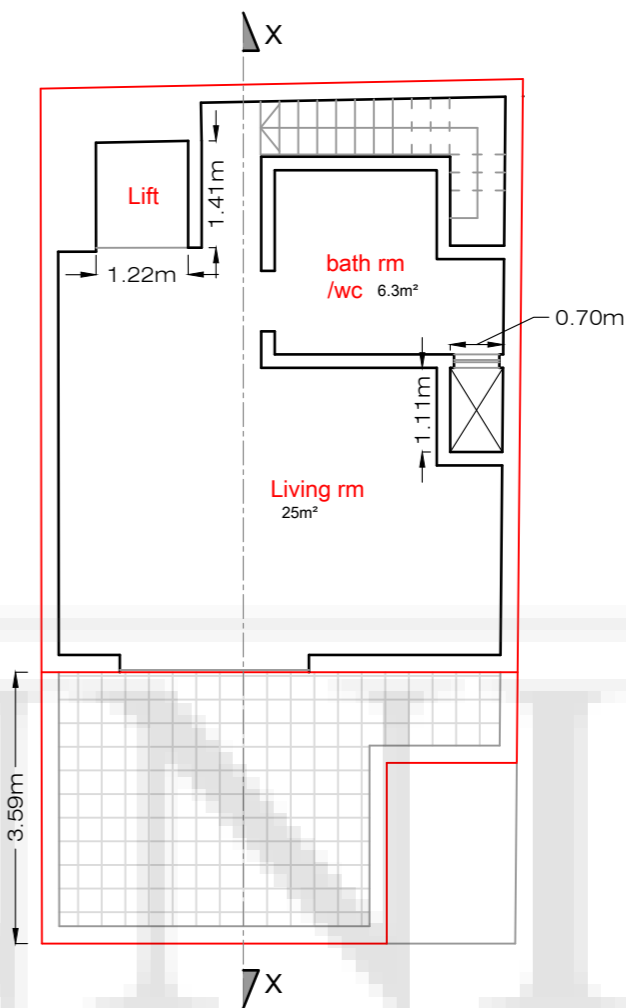


RECEDED FLOOR  
scale 1 : 100

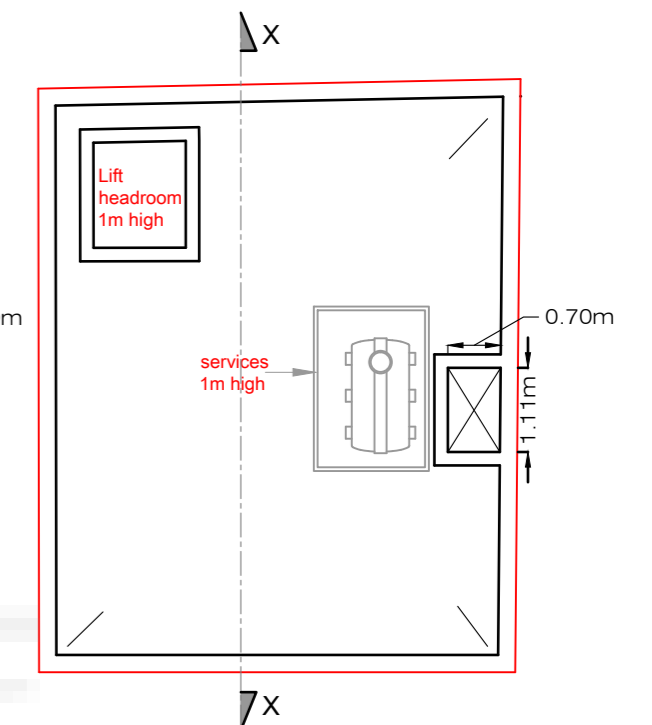


ROOF PLAN  
scale 1 : 100


Total Site Area 72m<sup>2</sup>

 


Note : Facade in local ' Franka ' Stone unrendered & unpainted.  
 : Balcony Railing in wrought iron painted white colour.  
 : Apertures in Pvc / Aluminium timber like colour / Main Door in timber natural colour.

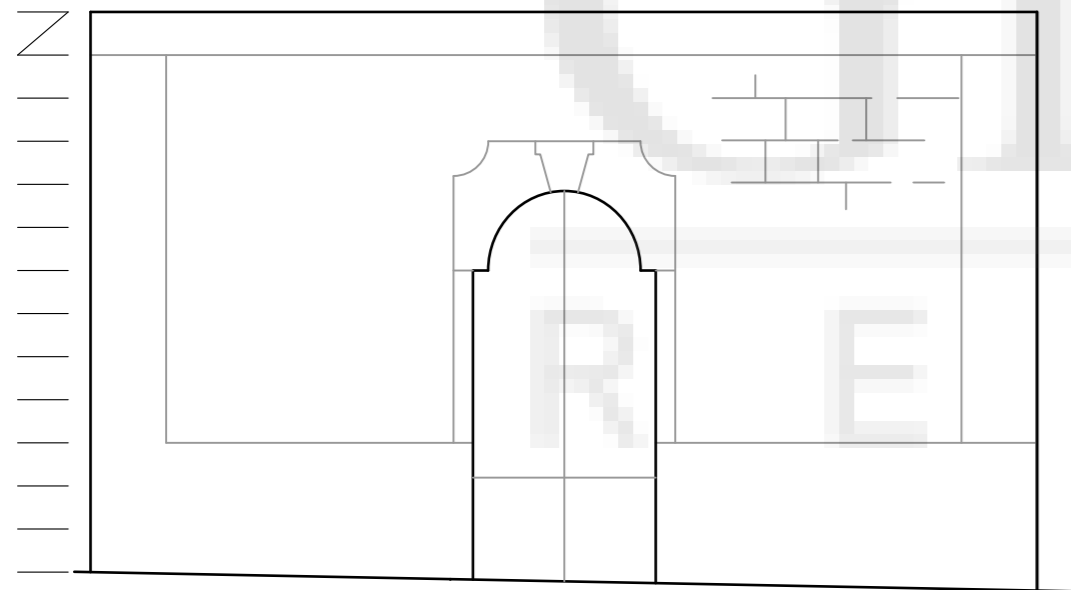


**FRONT ELEVATION**  
 as existing  
 scale 1 : 50

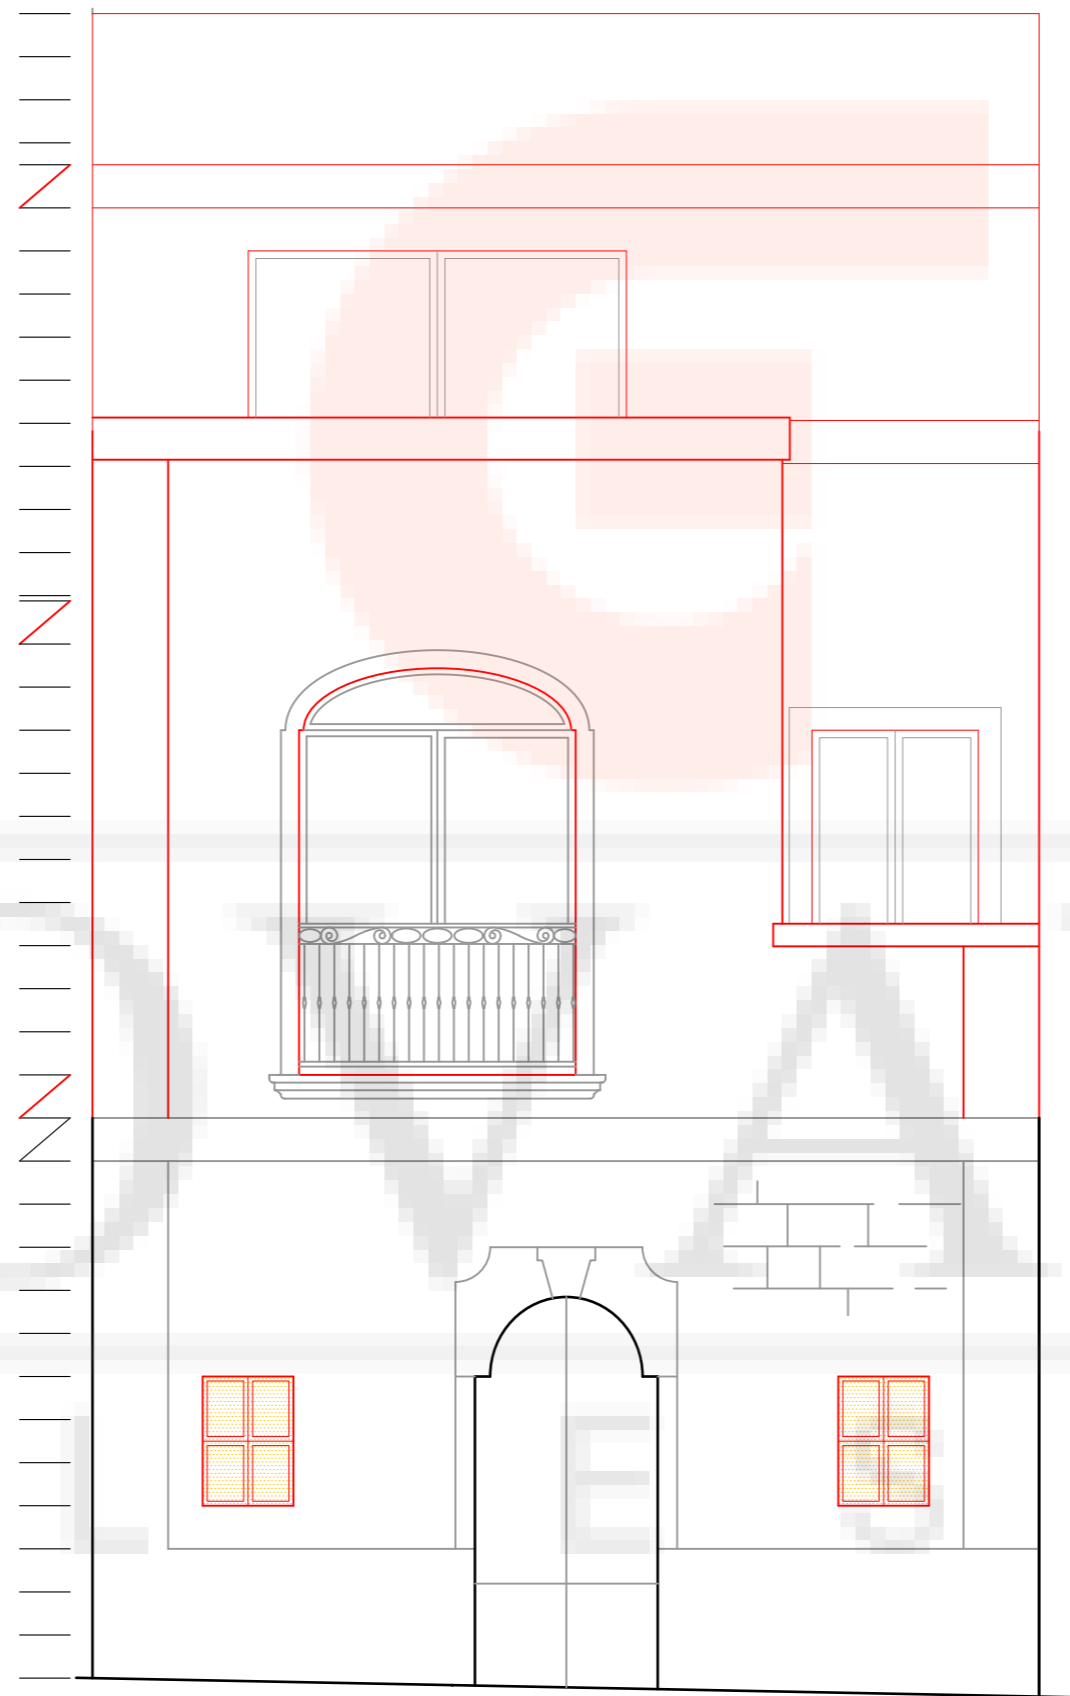


**FRONT ELEVATION**  
 existing & proposed  
 scale 1 : 50

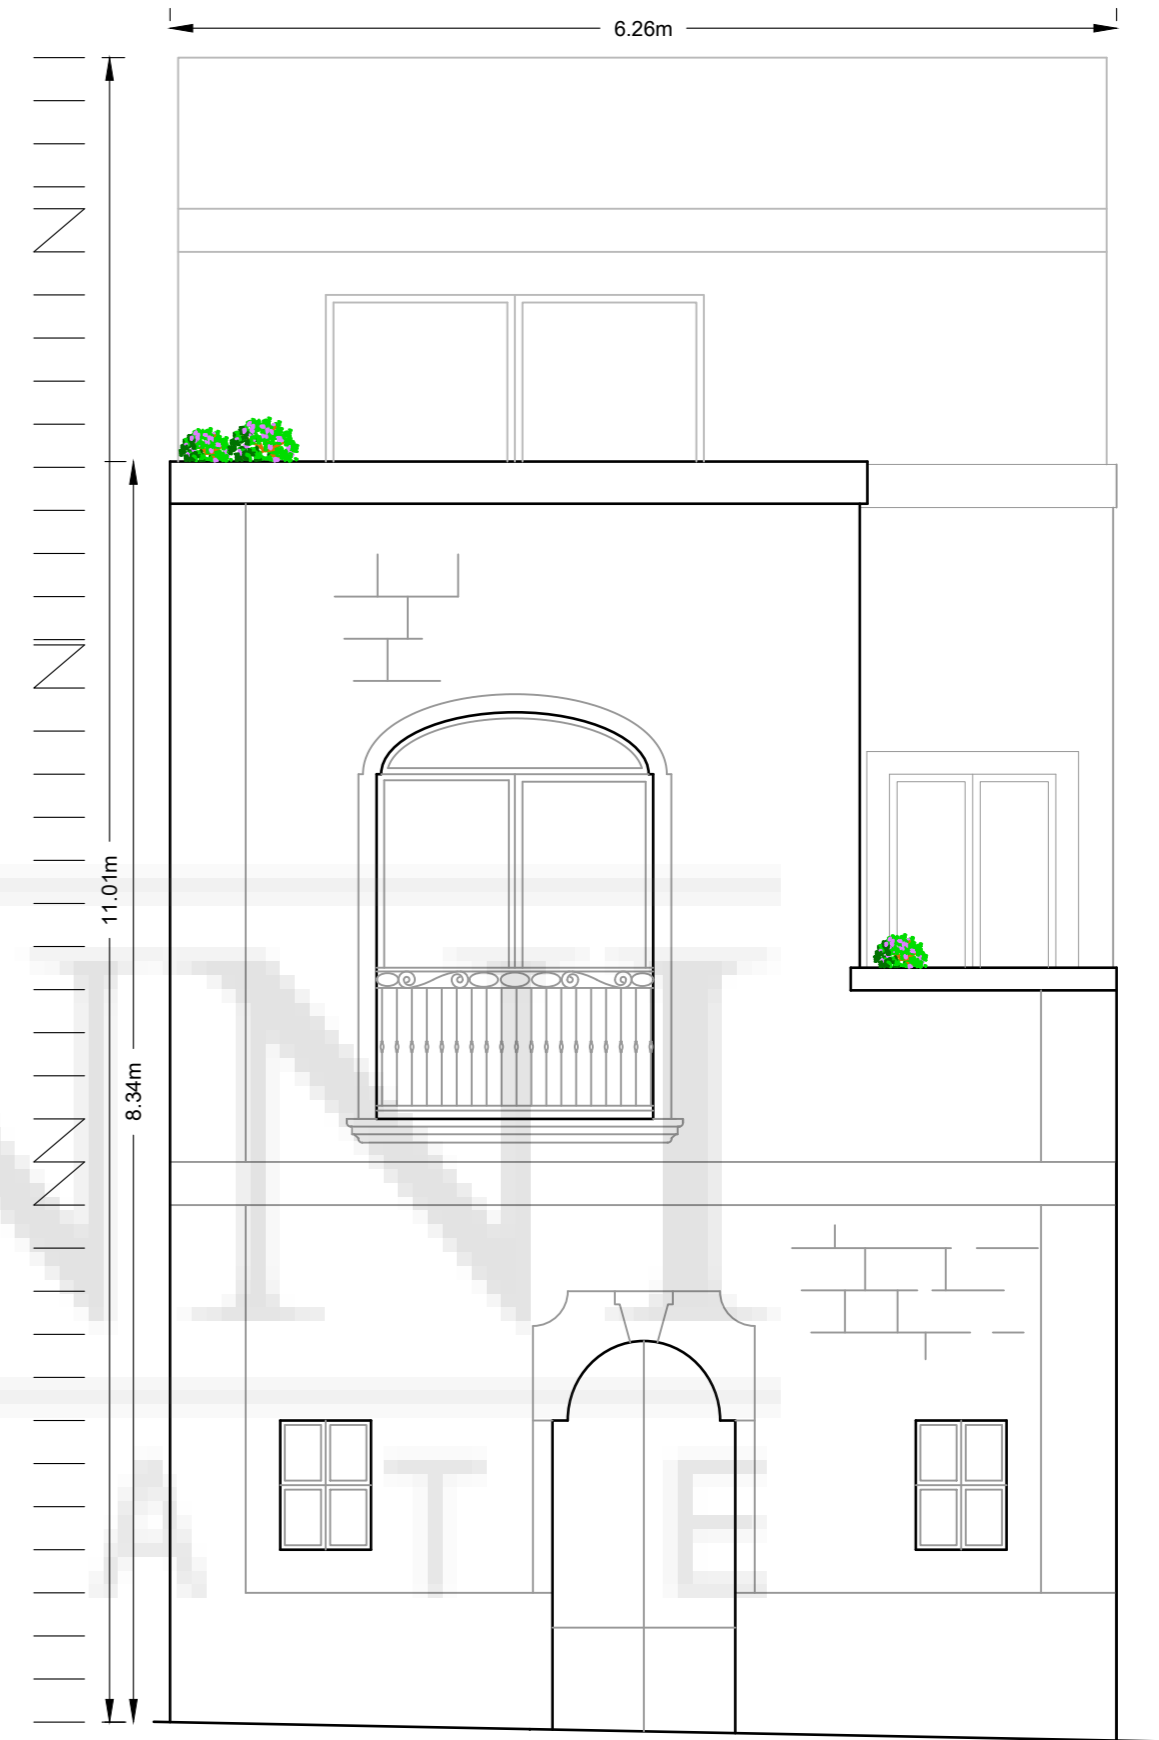


**FRONT ELEVATION**  
 clean copy  
 scale 1 : 50

 


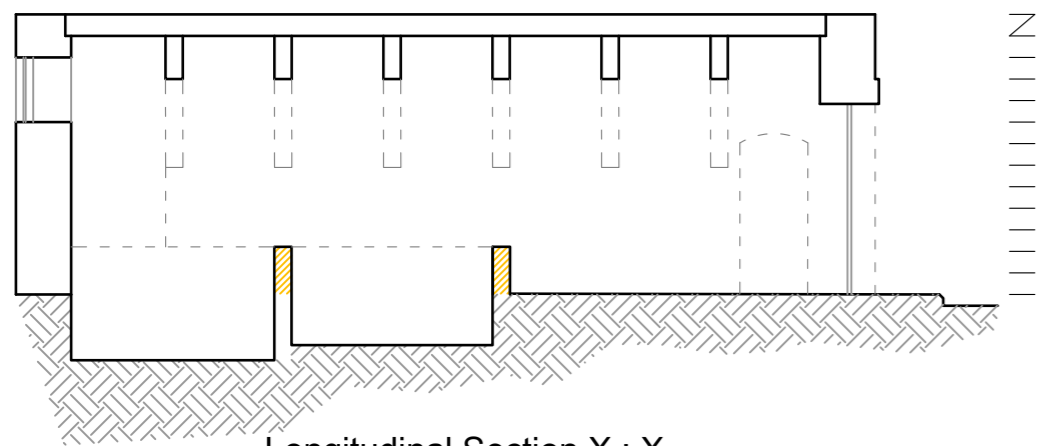


Longitudinal Section X : X  
as existing  
scale 1 : 100

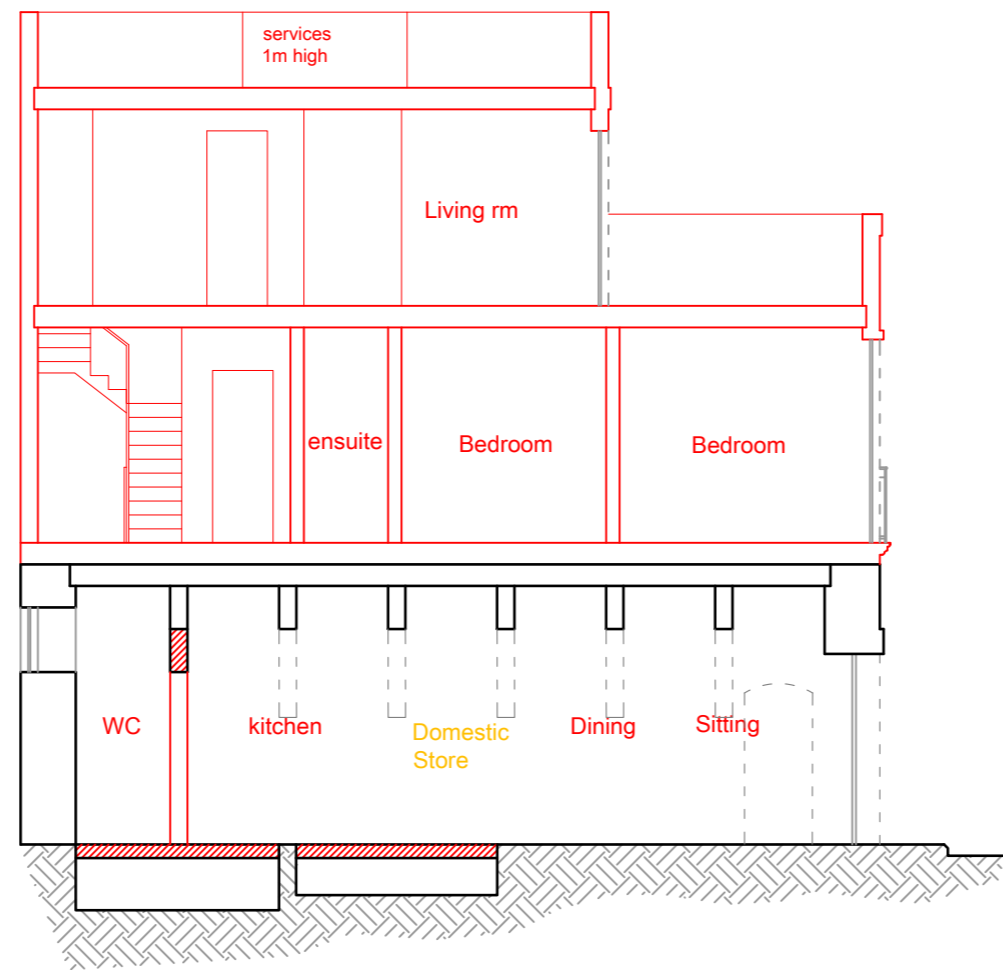


Longitudinal Section X : X  
existing & proposed  
scale 1 : 100

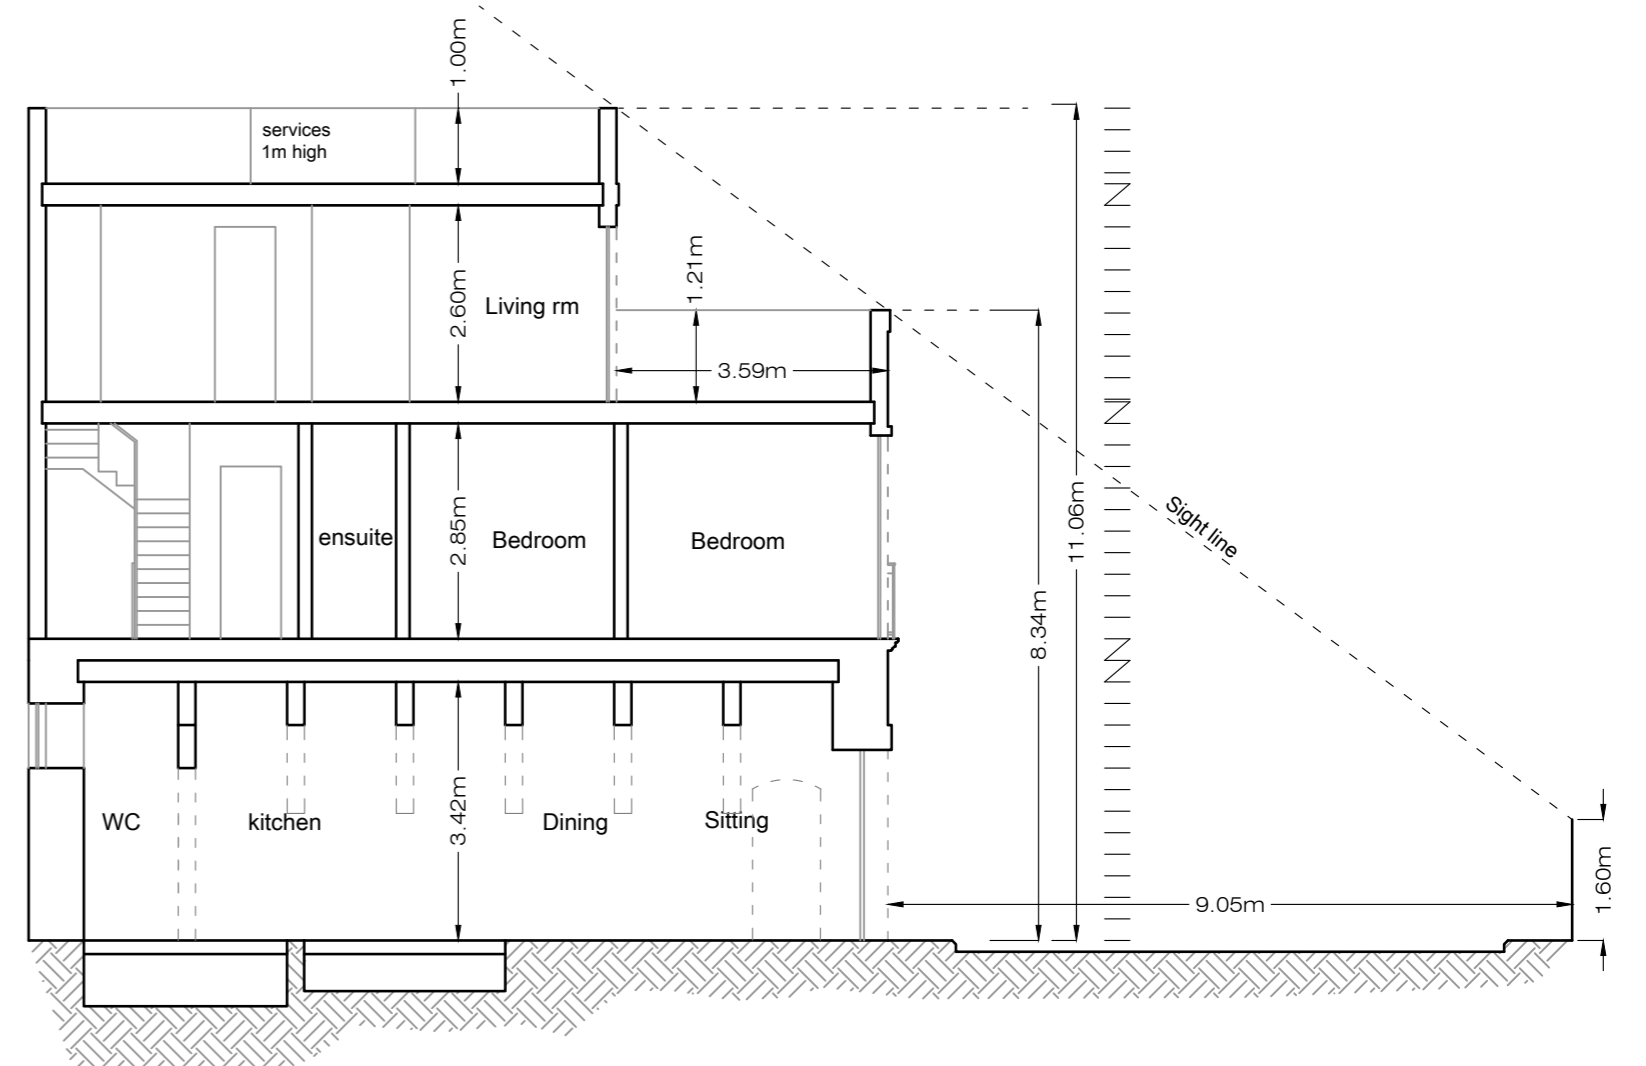


Longitudinal Section X : X  
clean copy  
scale 1 : 100

 

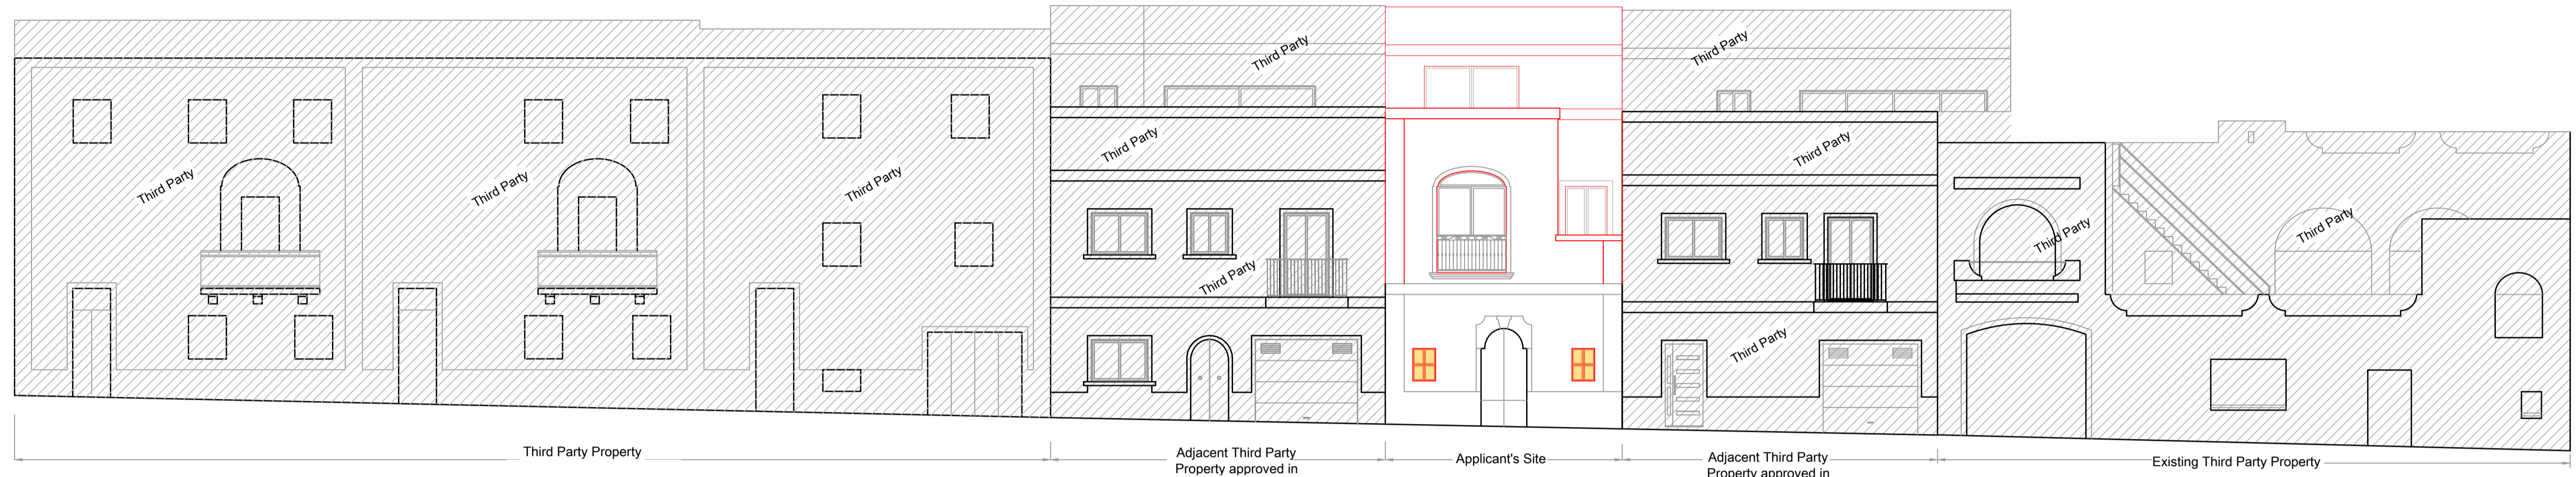


**Streetscape**  
 existing & Proposed  
 scale 1 : 100

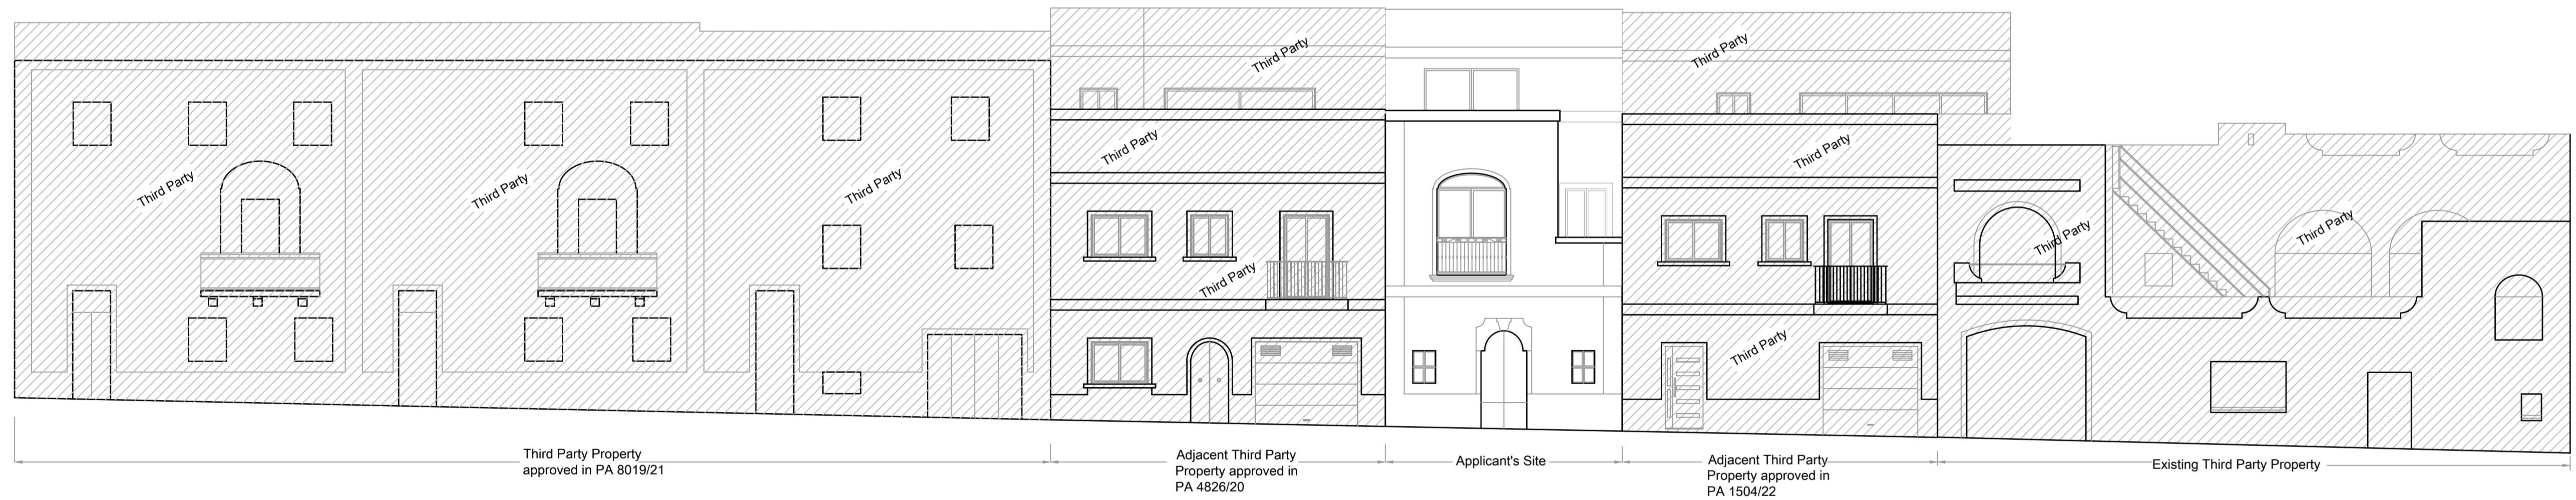


**Streetscape**  
 Clean copy  
 scale 1 : 100

Note - Facade in local 'Franka' Stone unrendered & unpainted.  
 : Balcony Railing in wrought iron painted white colour.  
 : Apertures in PVC / Aluminium timber like colour / Main Door in timber natural colour.

 


Total Site Area 72m<sup>2</sup>

 

### Longitudinal Section X : X

as existing  
scale 1 : 100

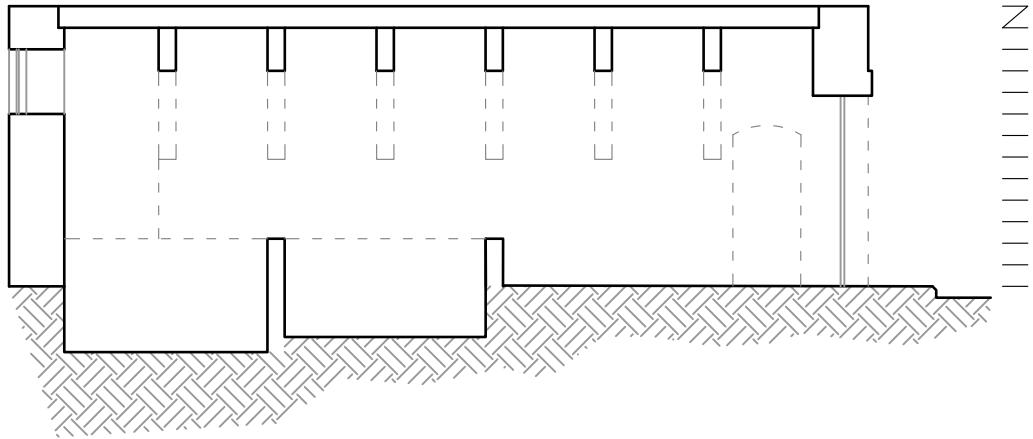

### Ground Floor Level

as existing  
scale 1 : 100

