




○ Front Elevation
Scale 1:100

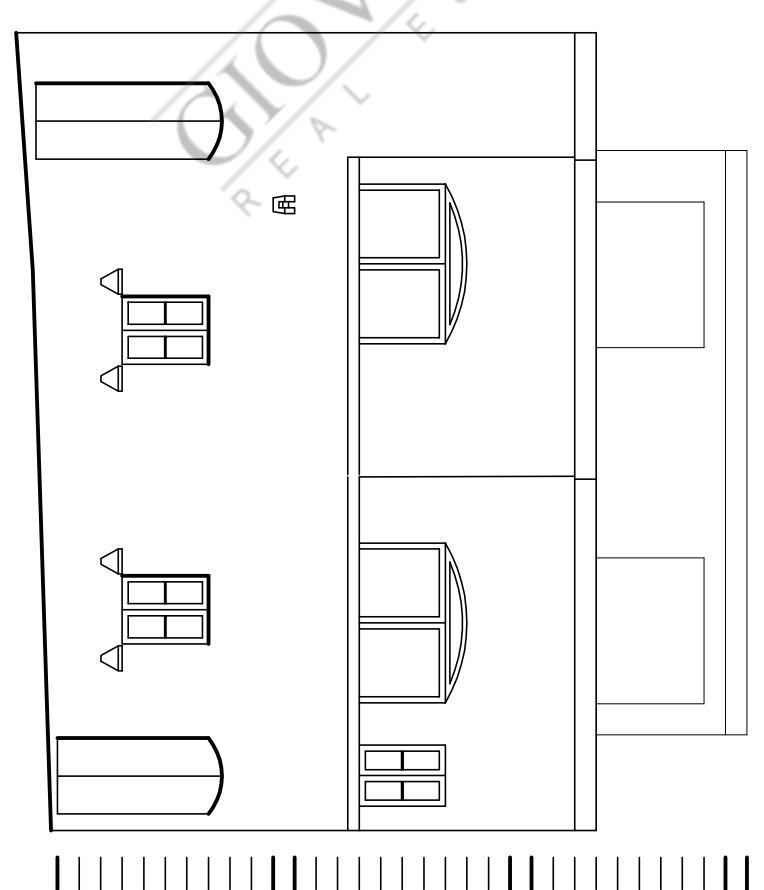


○ Section A-A Throu' Build'
Scale 1:100

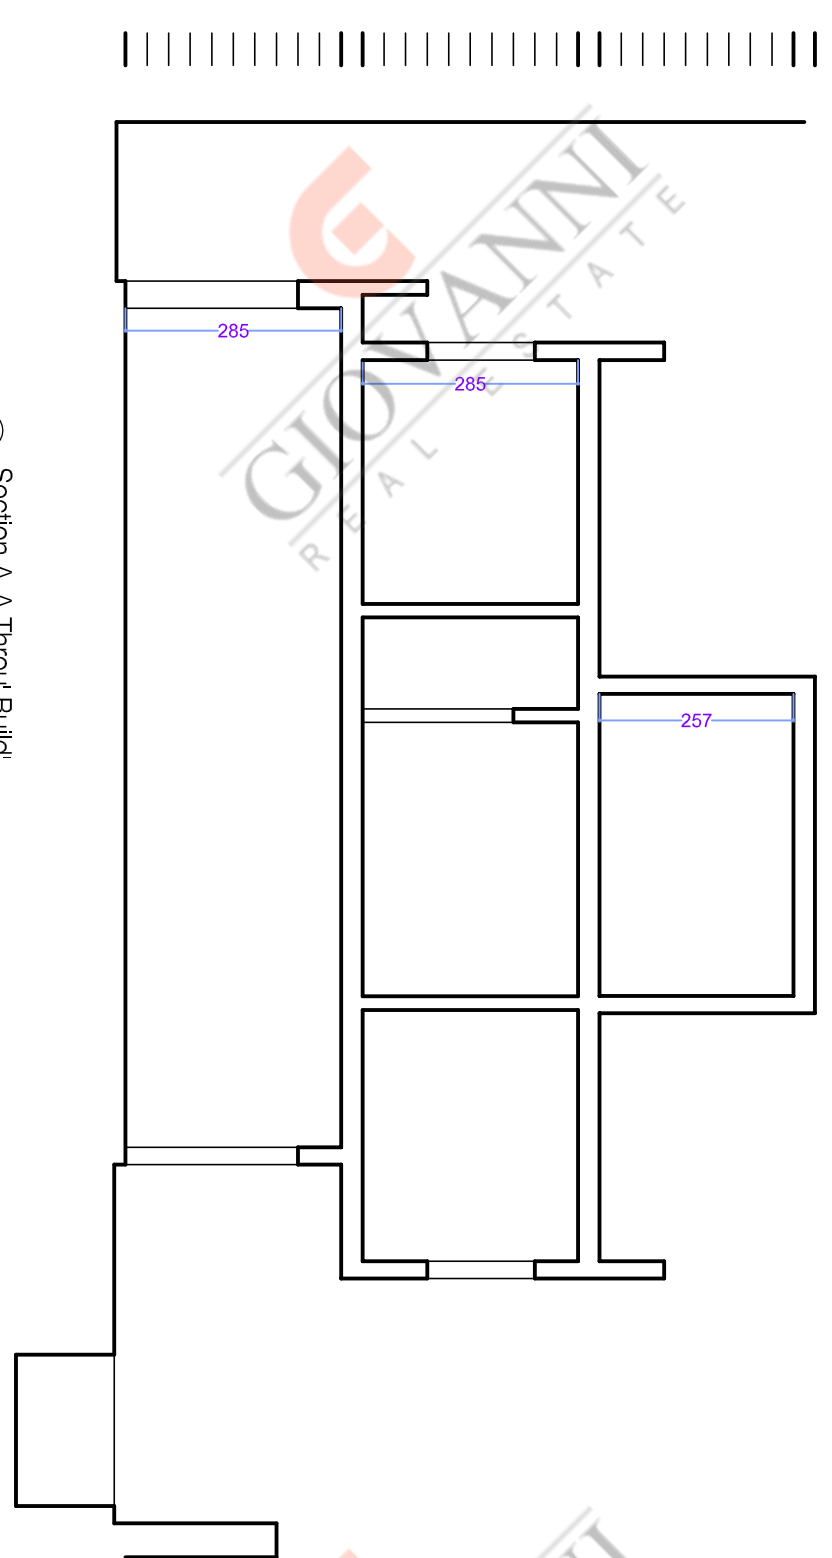


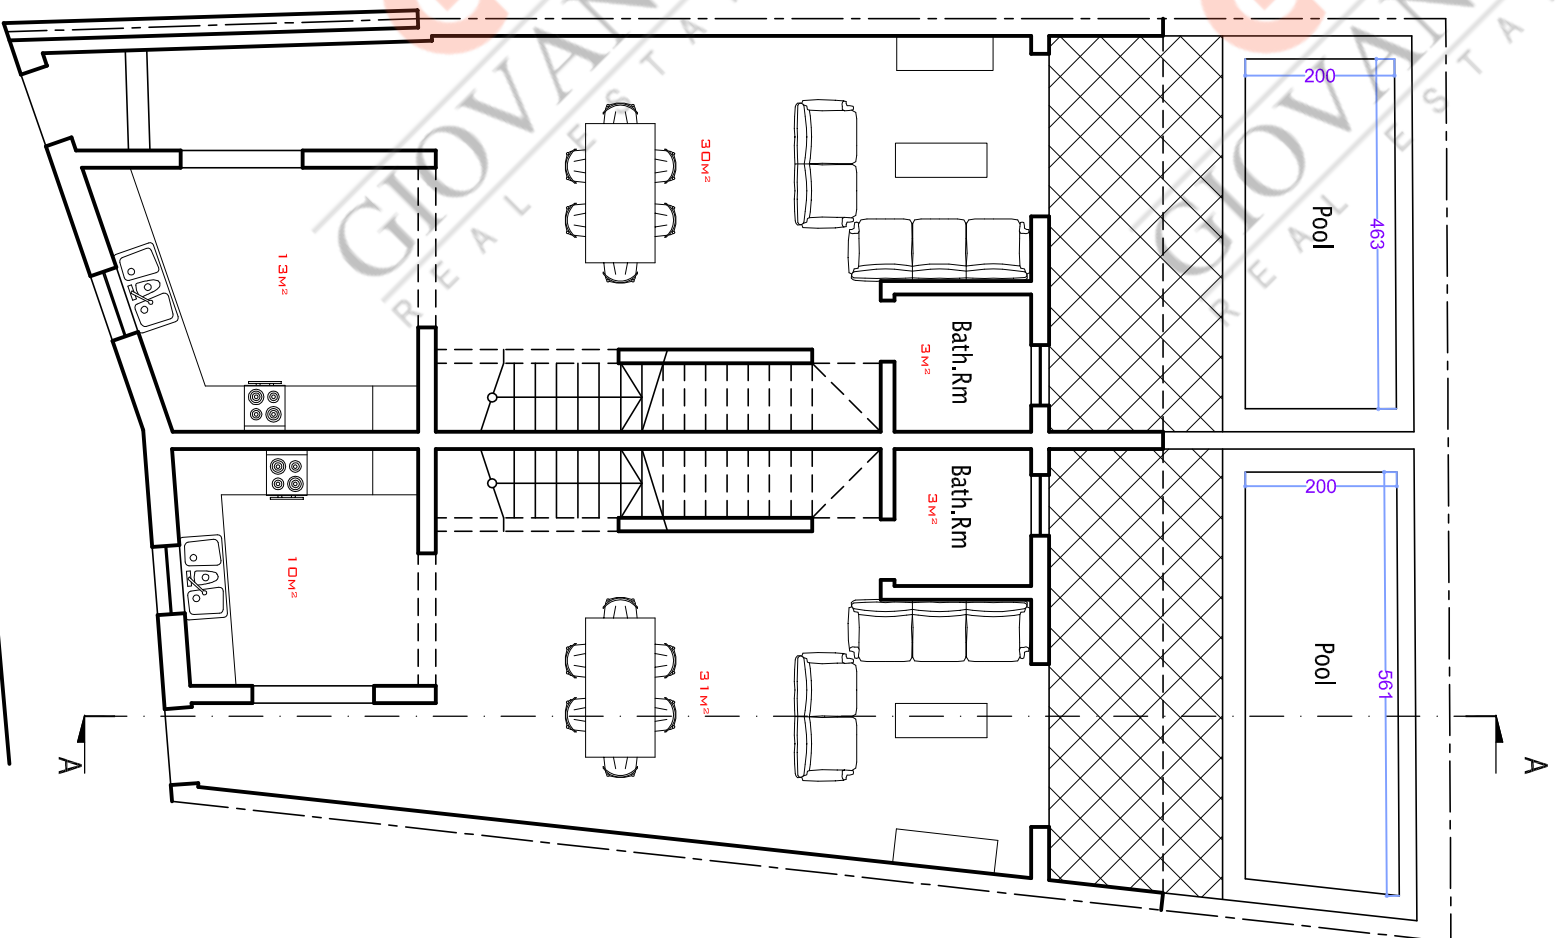

Ground Floor Plan
Scale 1:100

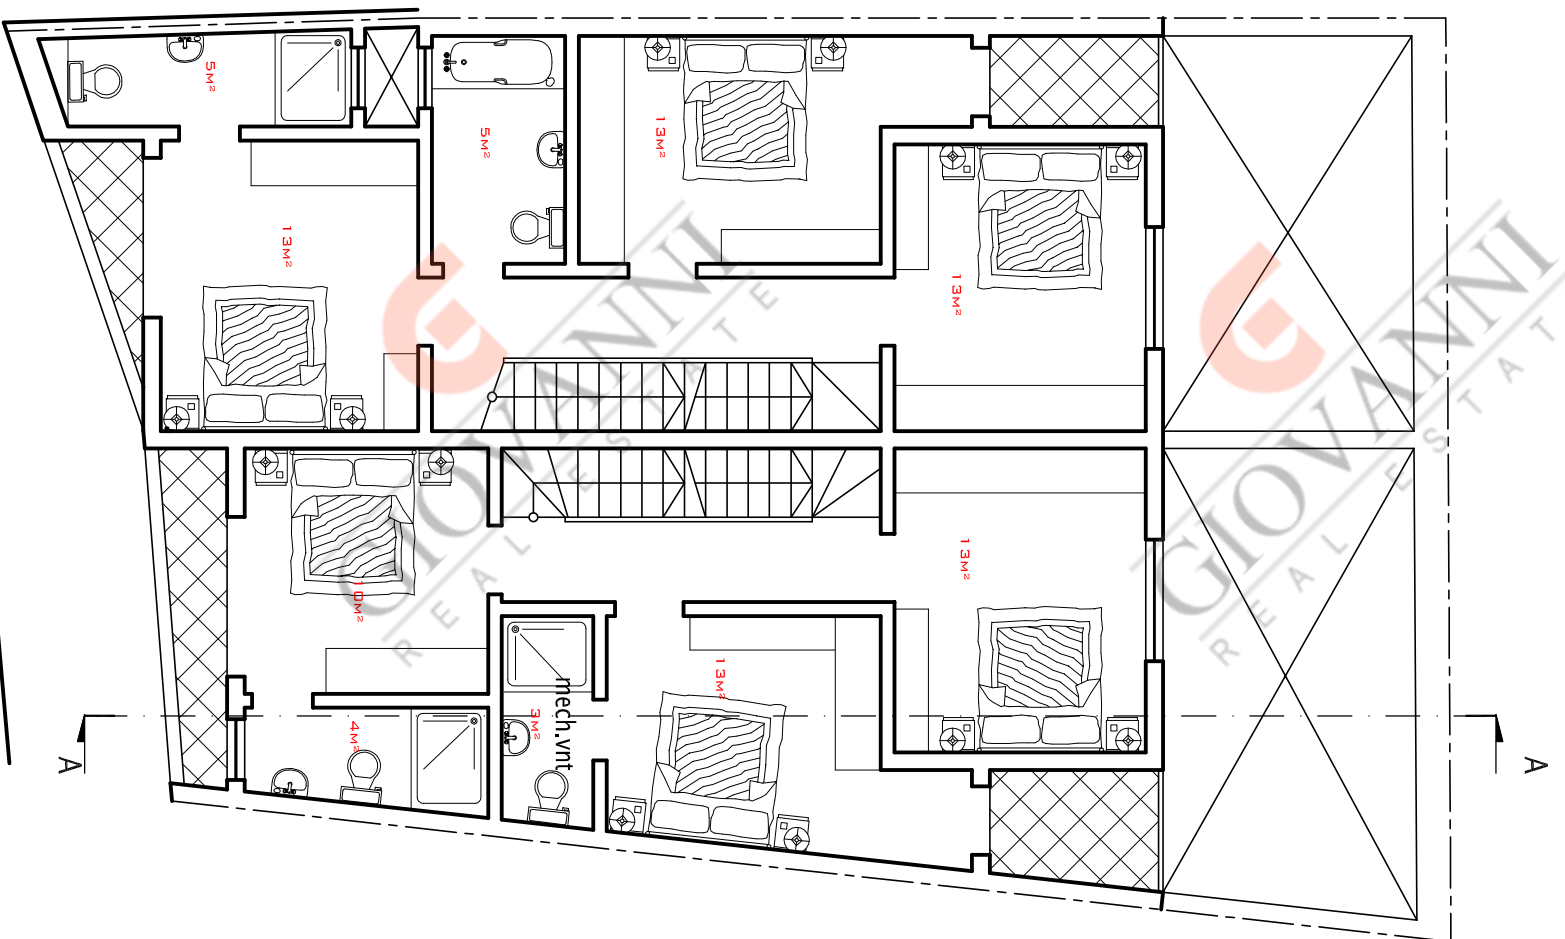

1st Floor Plan
Scale 1:100

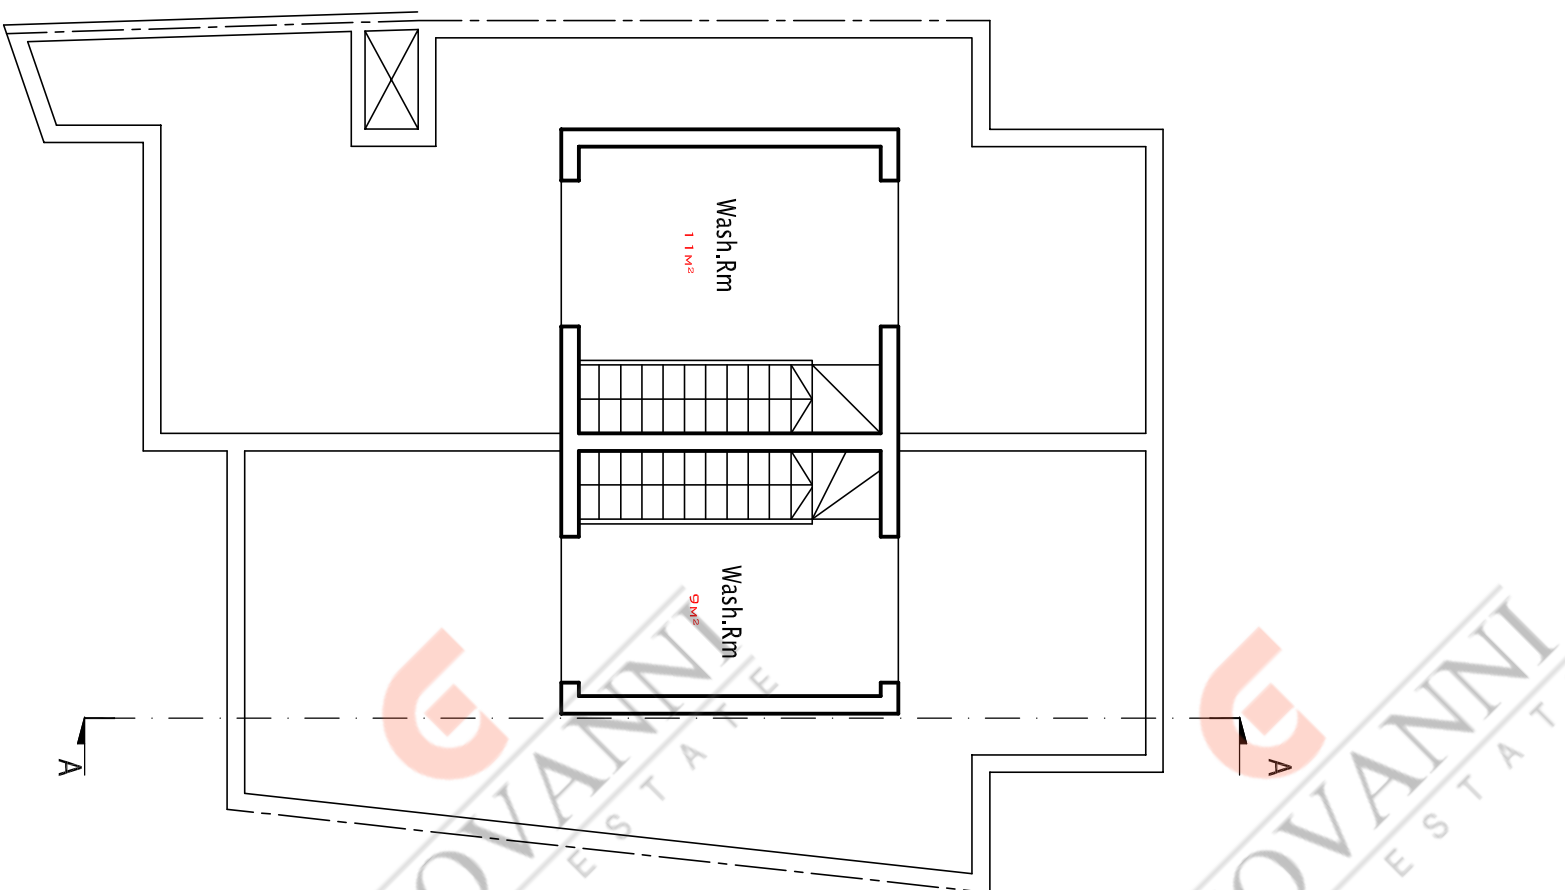

Roof Plan
Scale 1:100