







FRONT ELEVATION

 

FACADE: LOCAL STONE

APERTURES: ALL APERTURES IN SOLID TIMBER
{PAINTED IN BLUE}, INCLUDING GARAGE DOOR

RAILINGS: WROUGHT IRON PAINTED in WHITE

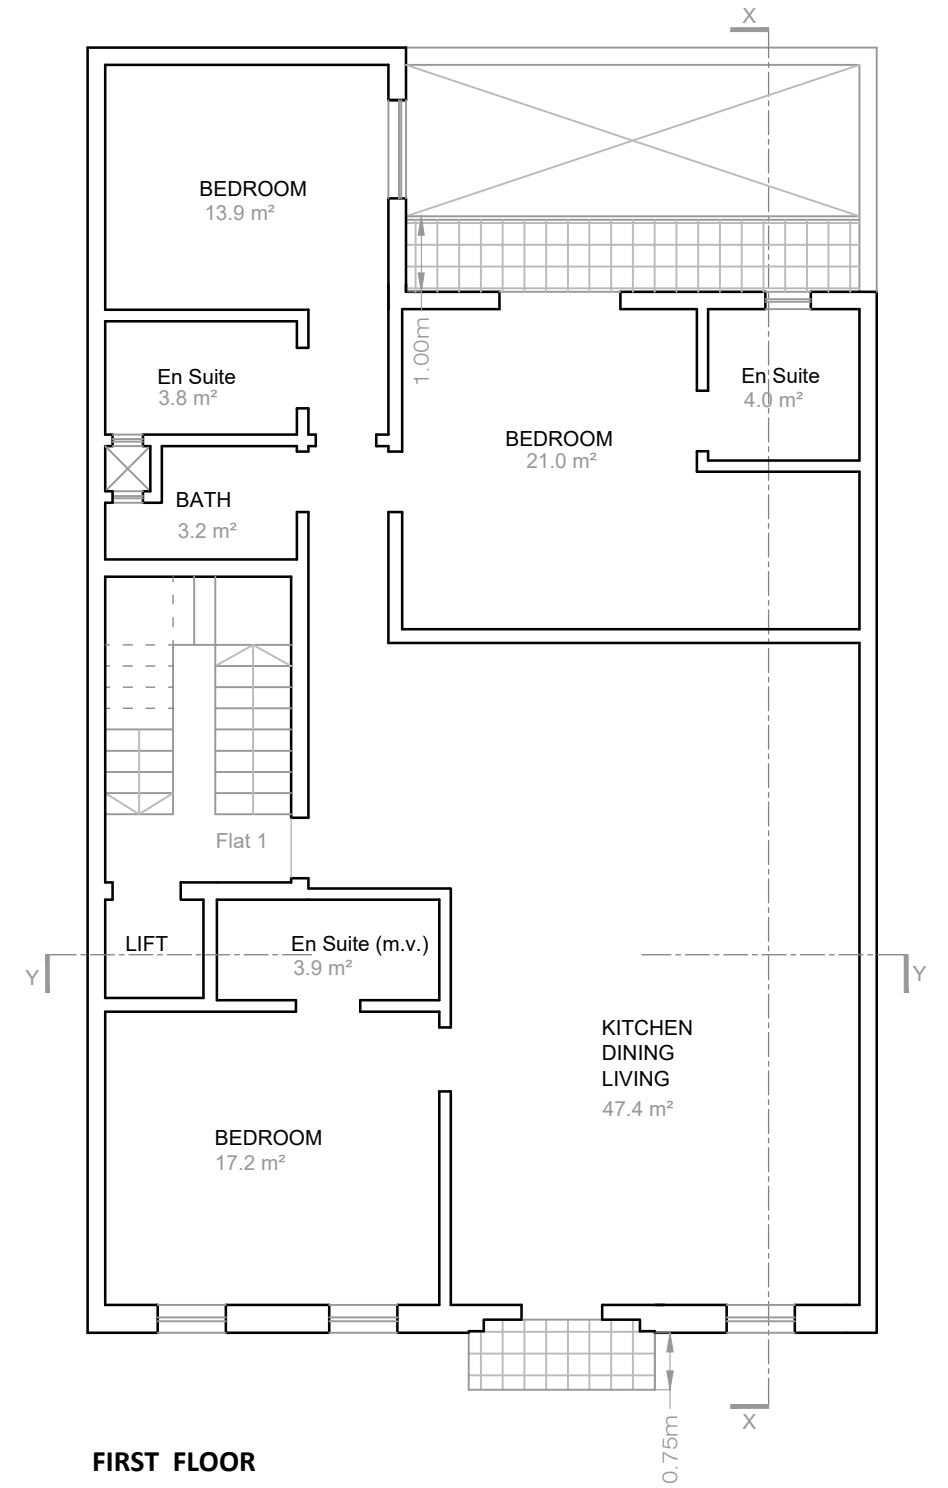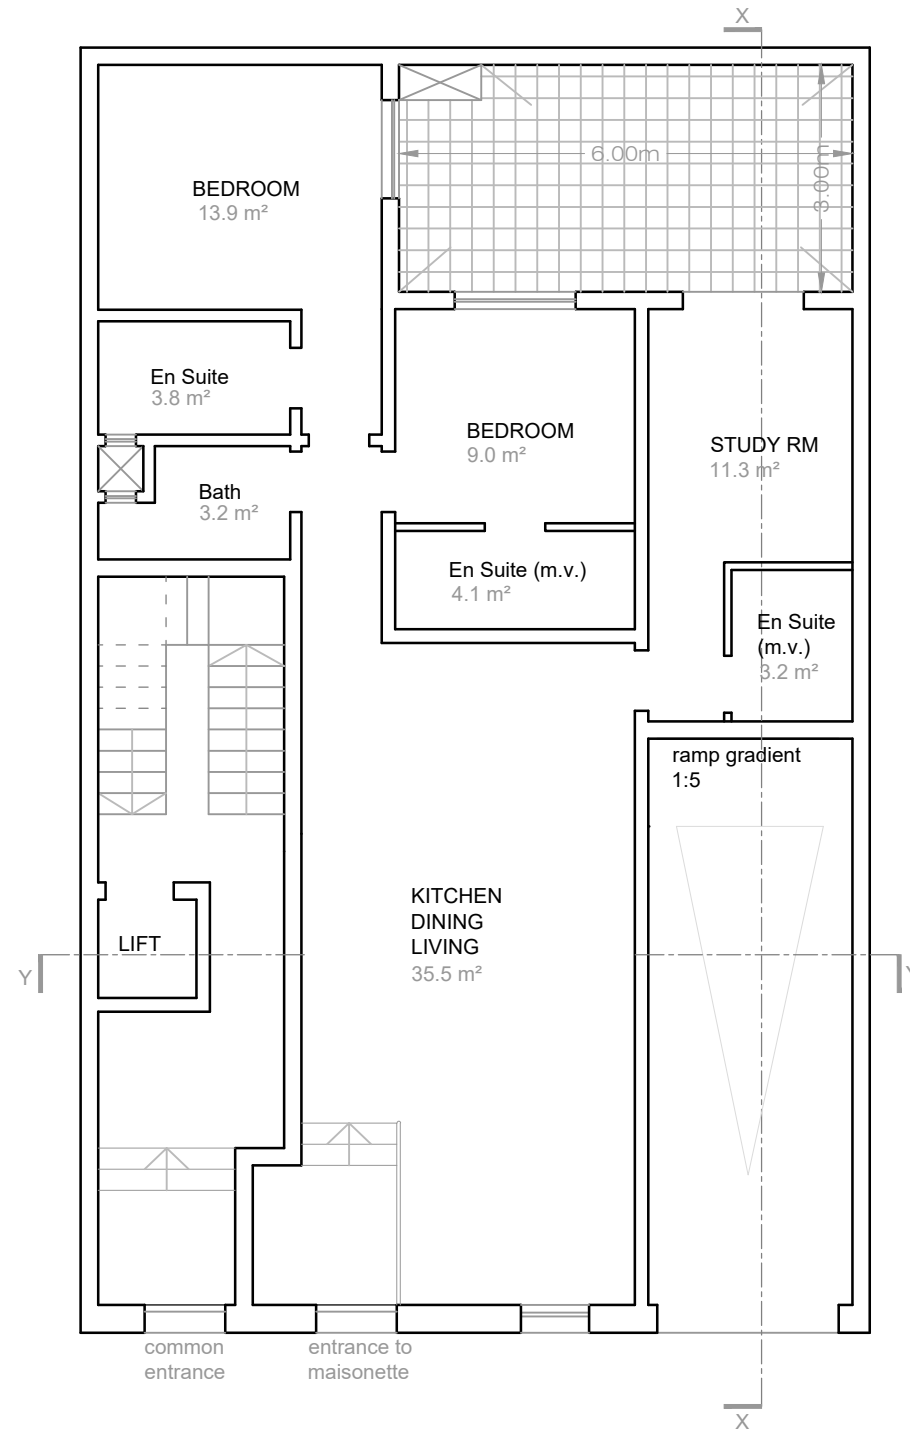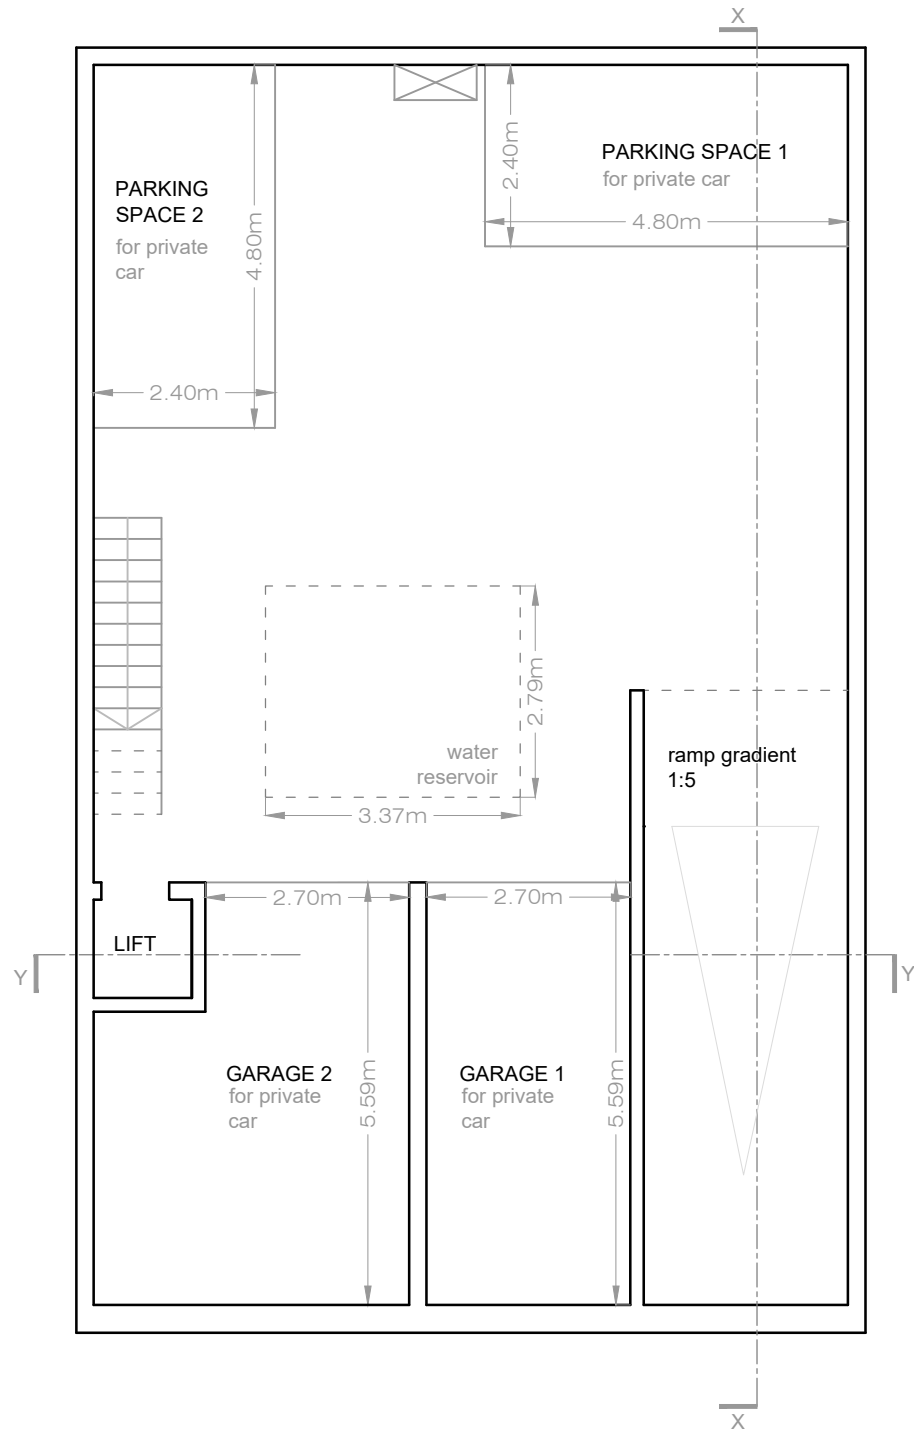

FIRST FLOOR

scale 1: 100

SITE AREA:- 177.5 m²