


FACADE : ① RENDERED IN LIGHT BROWN SILICATO
 ② RENDERED IN WHITE SILICATO
 APERTURES & RAILING : WHITE ALUMINIUM



FRONT ELEVATION
 CLEAN COPY Scale 1:50

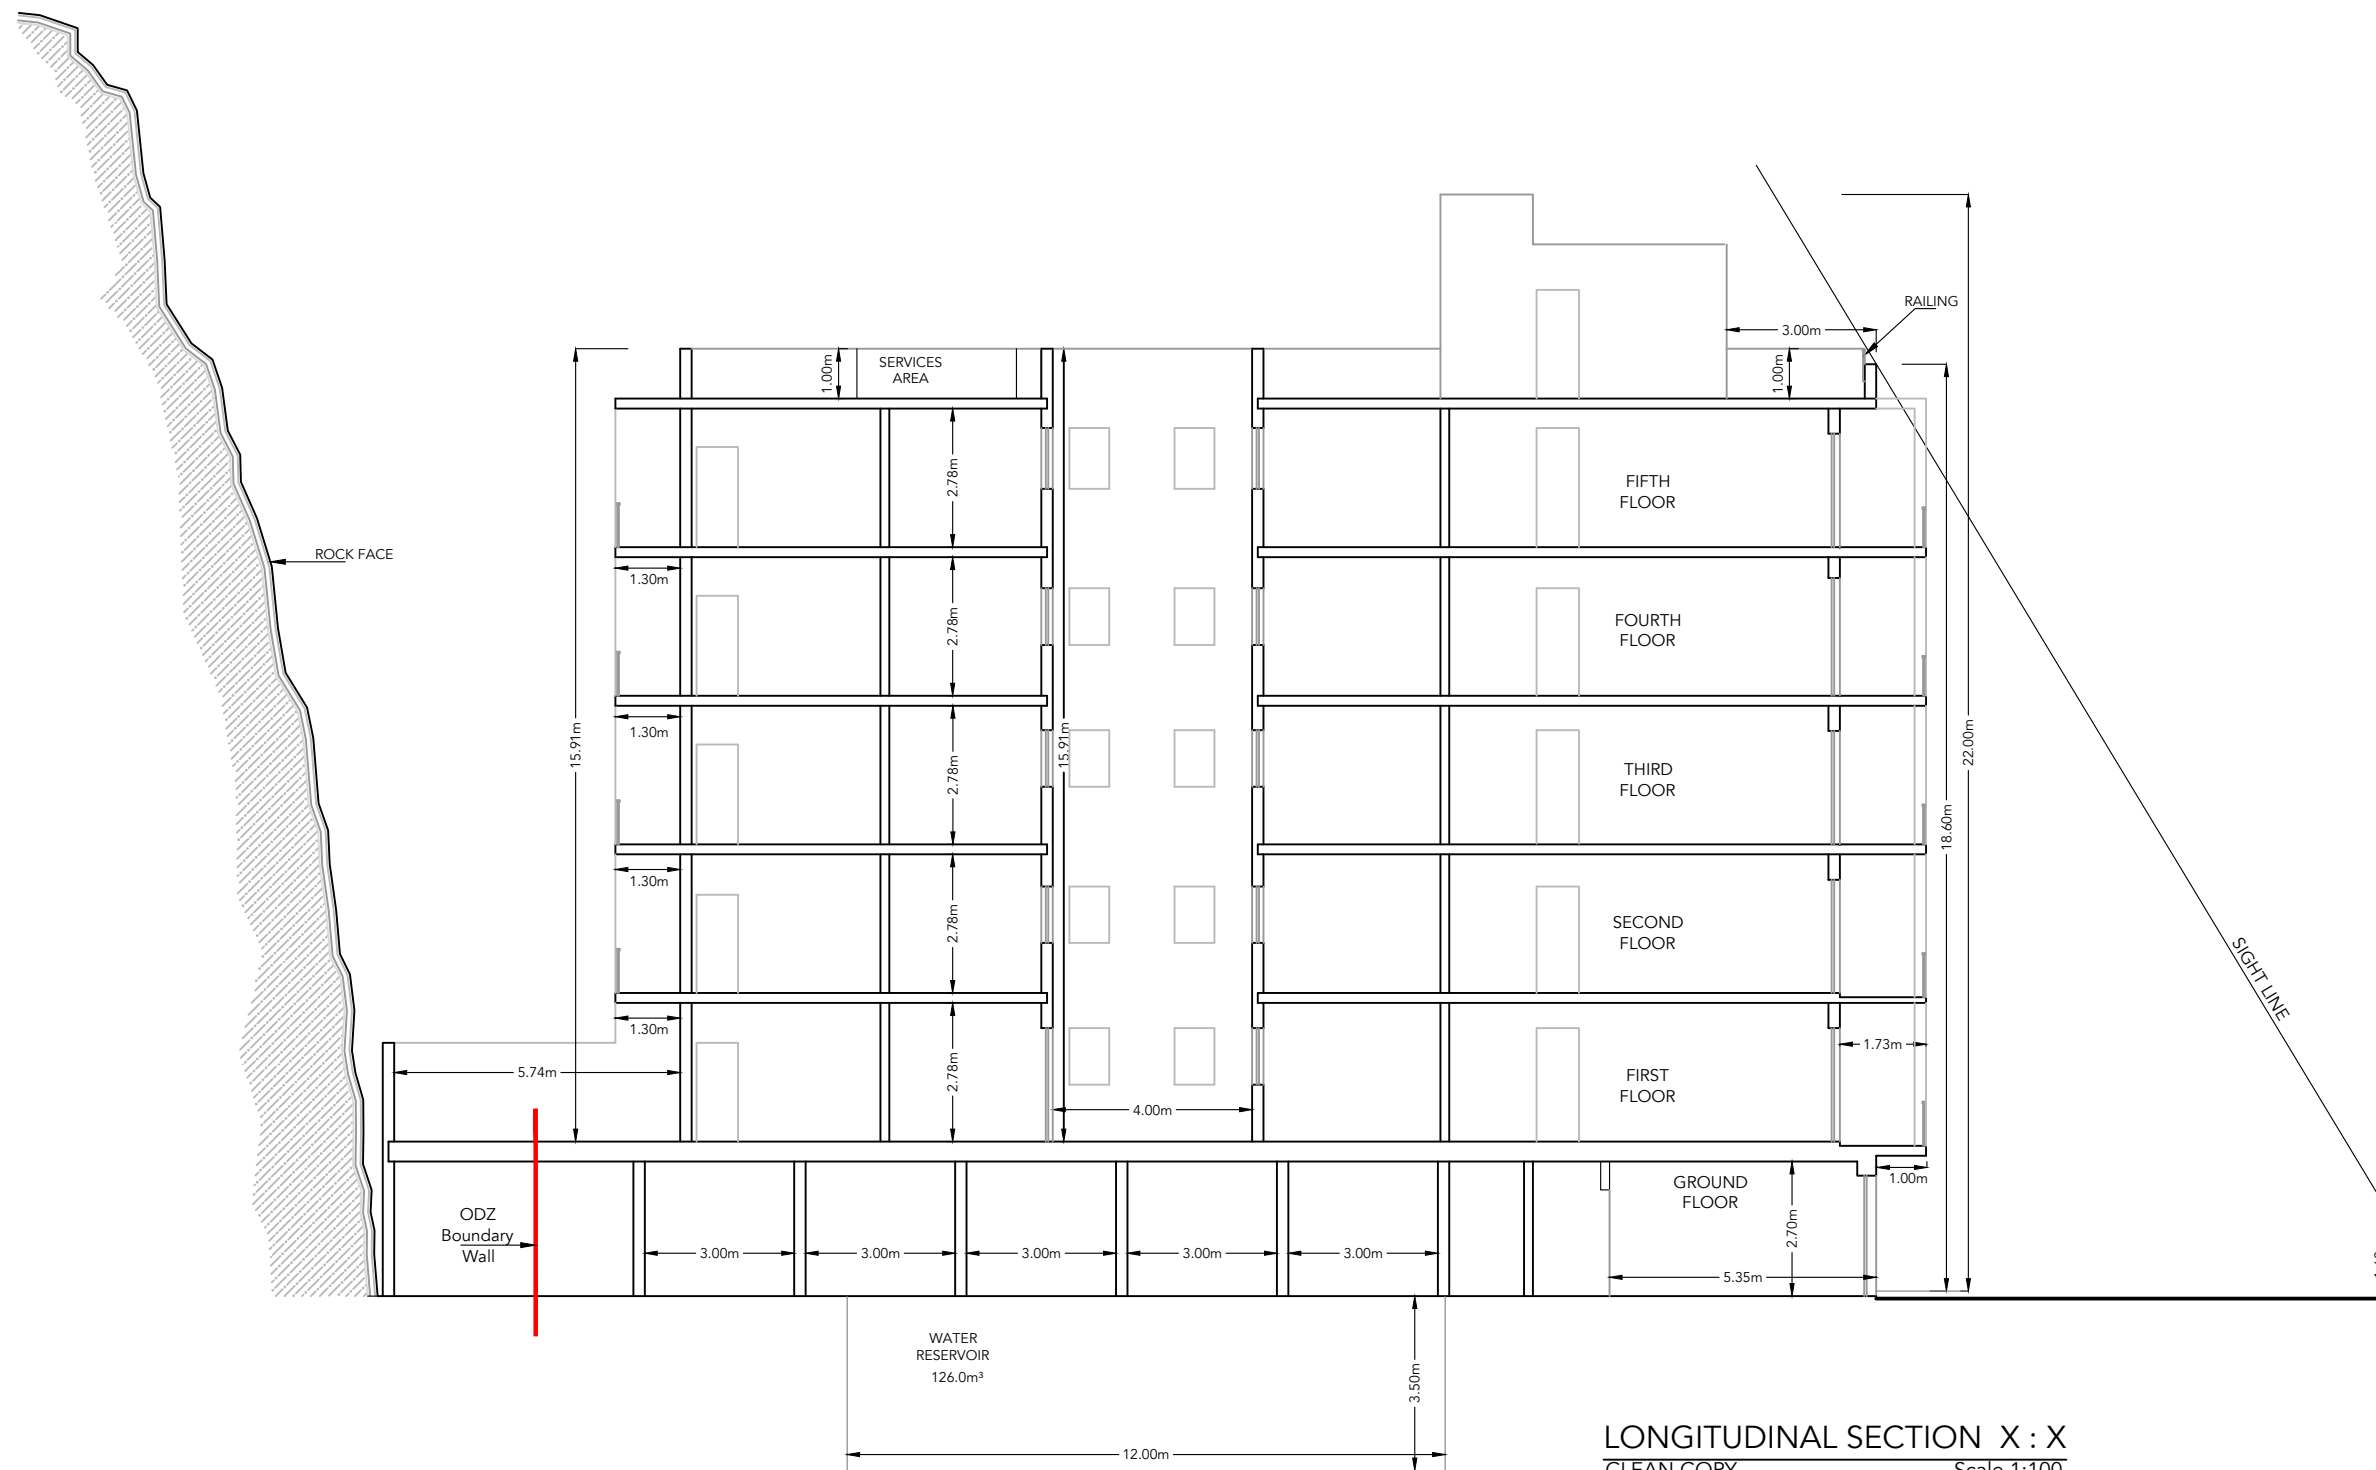


LONGITUDINAL SECTION X : X
CLEAN COPY

Scale 1:100

Scale 1:100




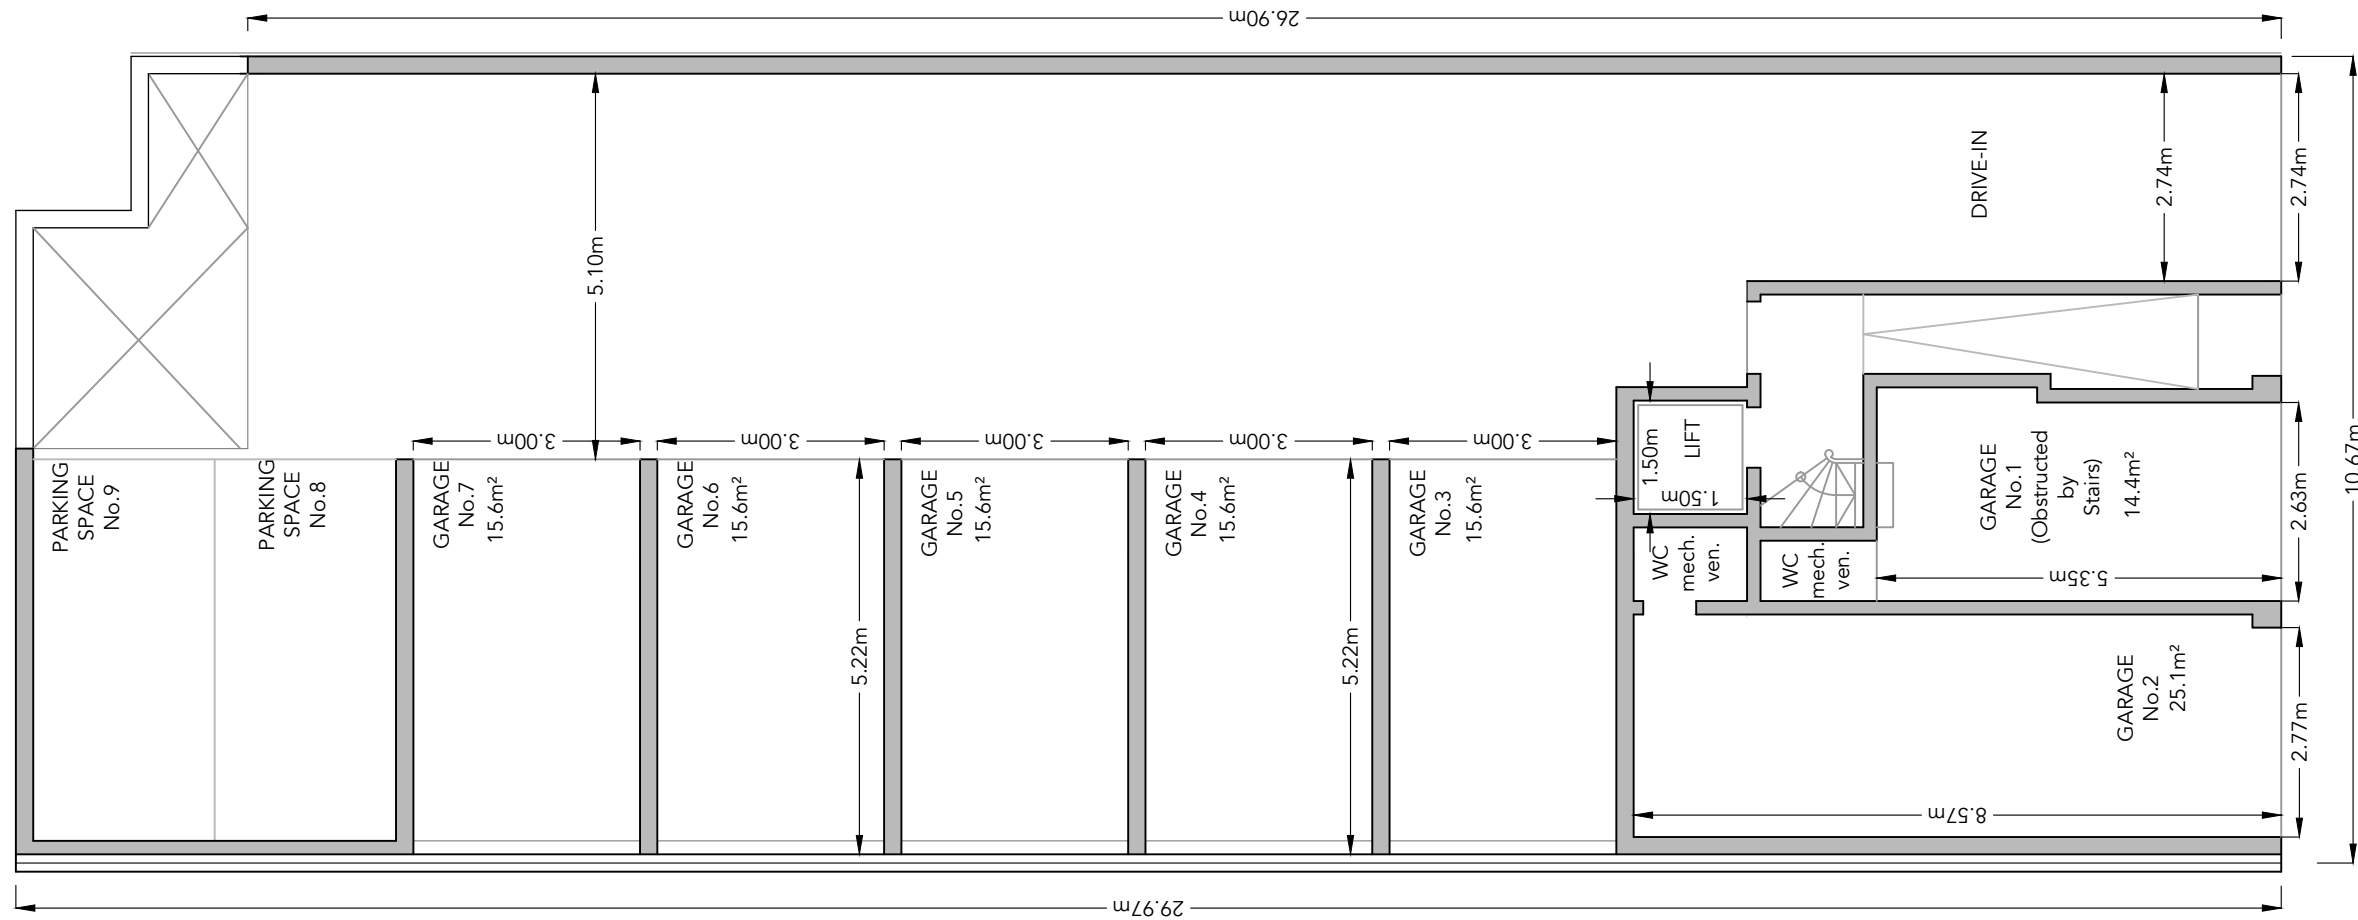

GROUND FLOOR
Scale 1:100

Scale 1:100




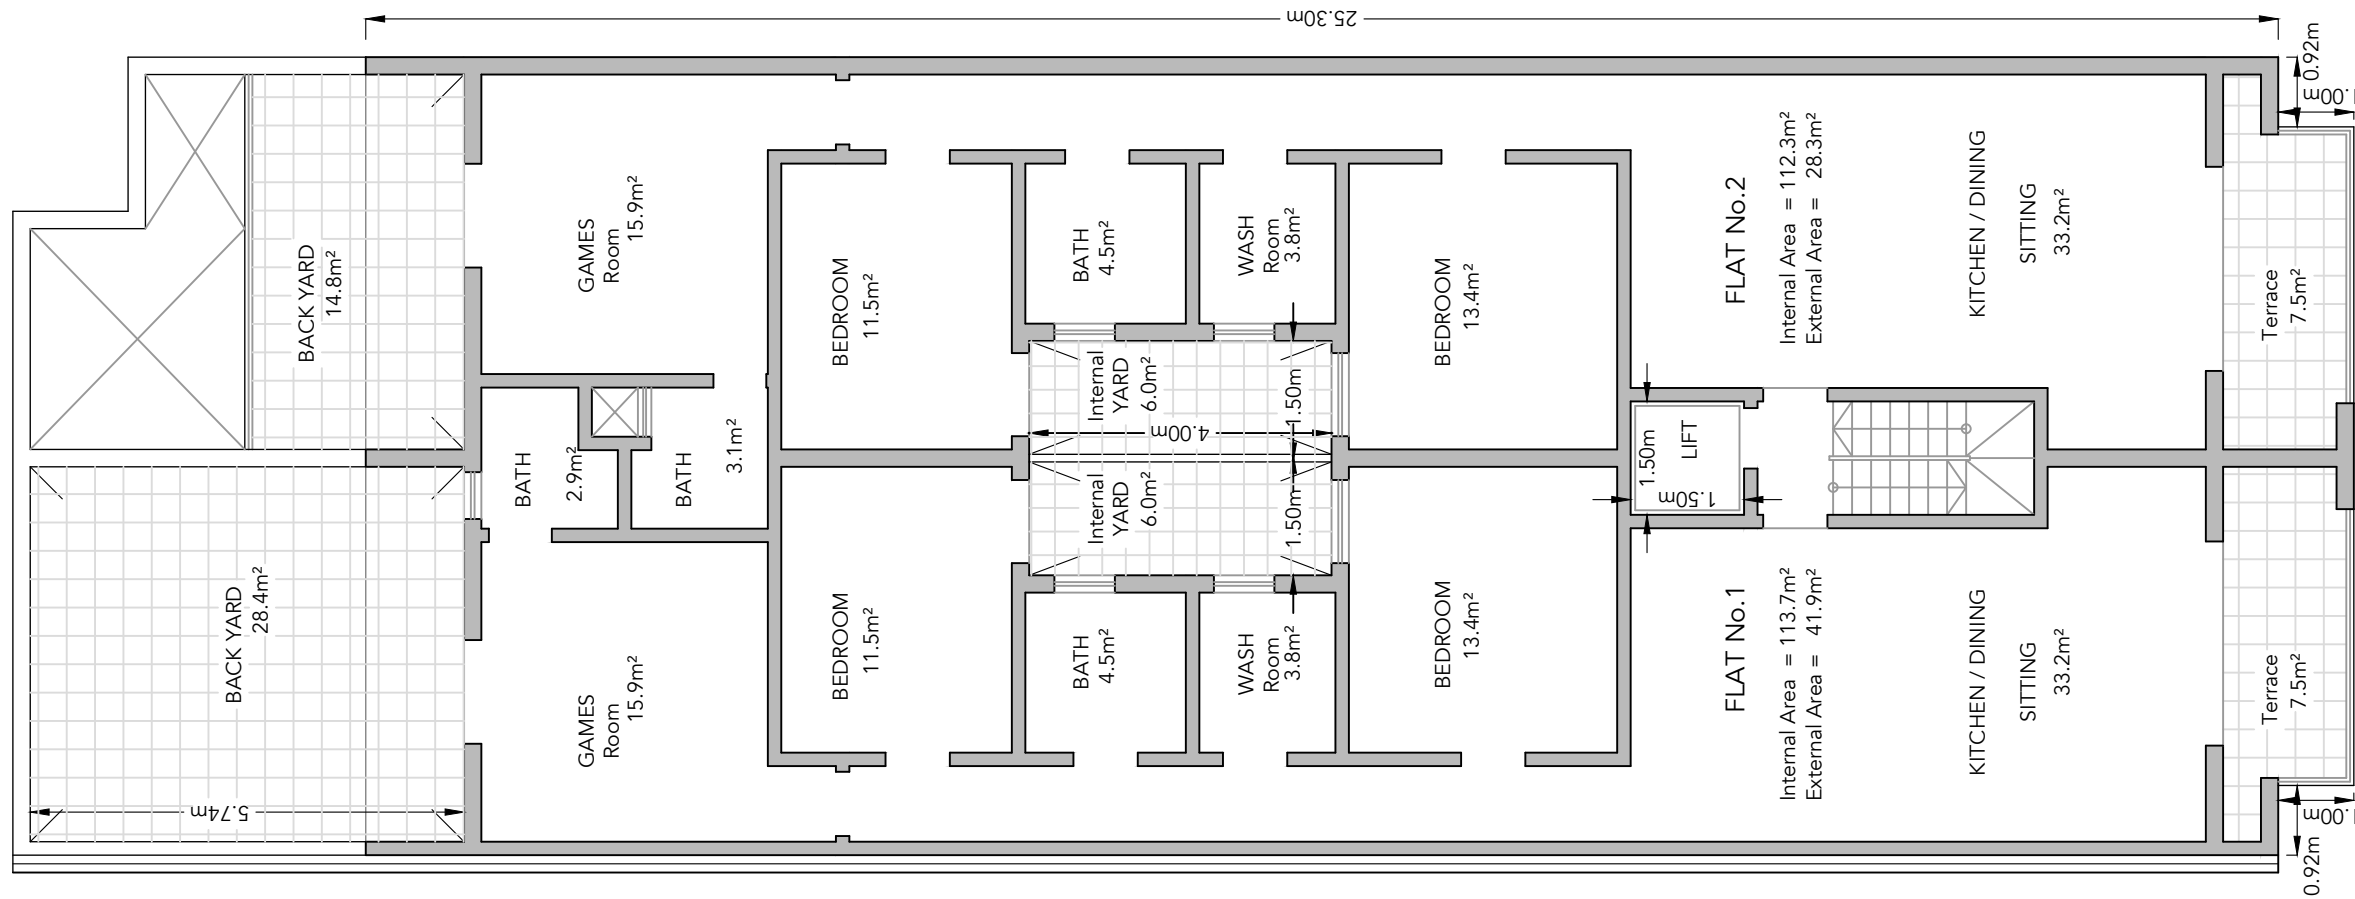

Scale 1:100




FIRST FLOOR
Scale 1:100

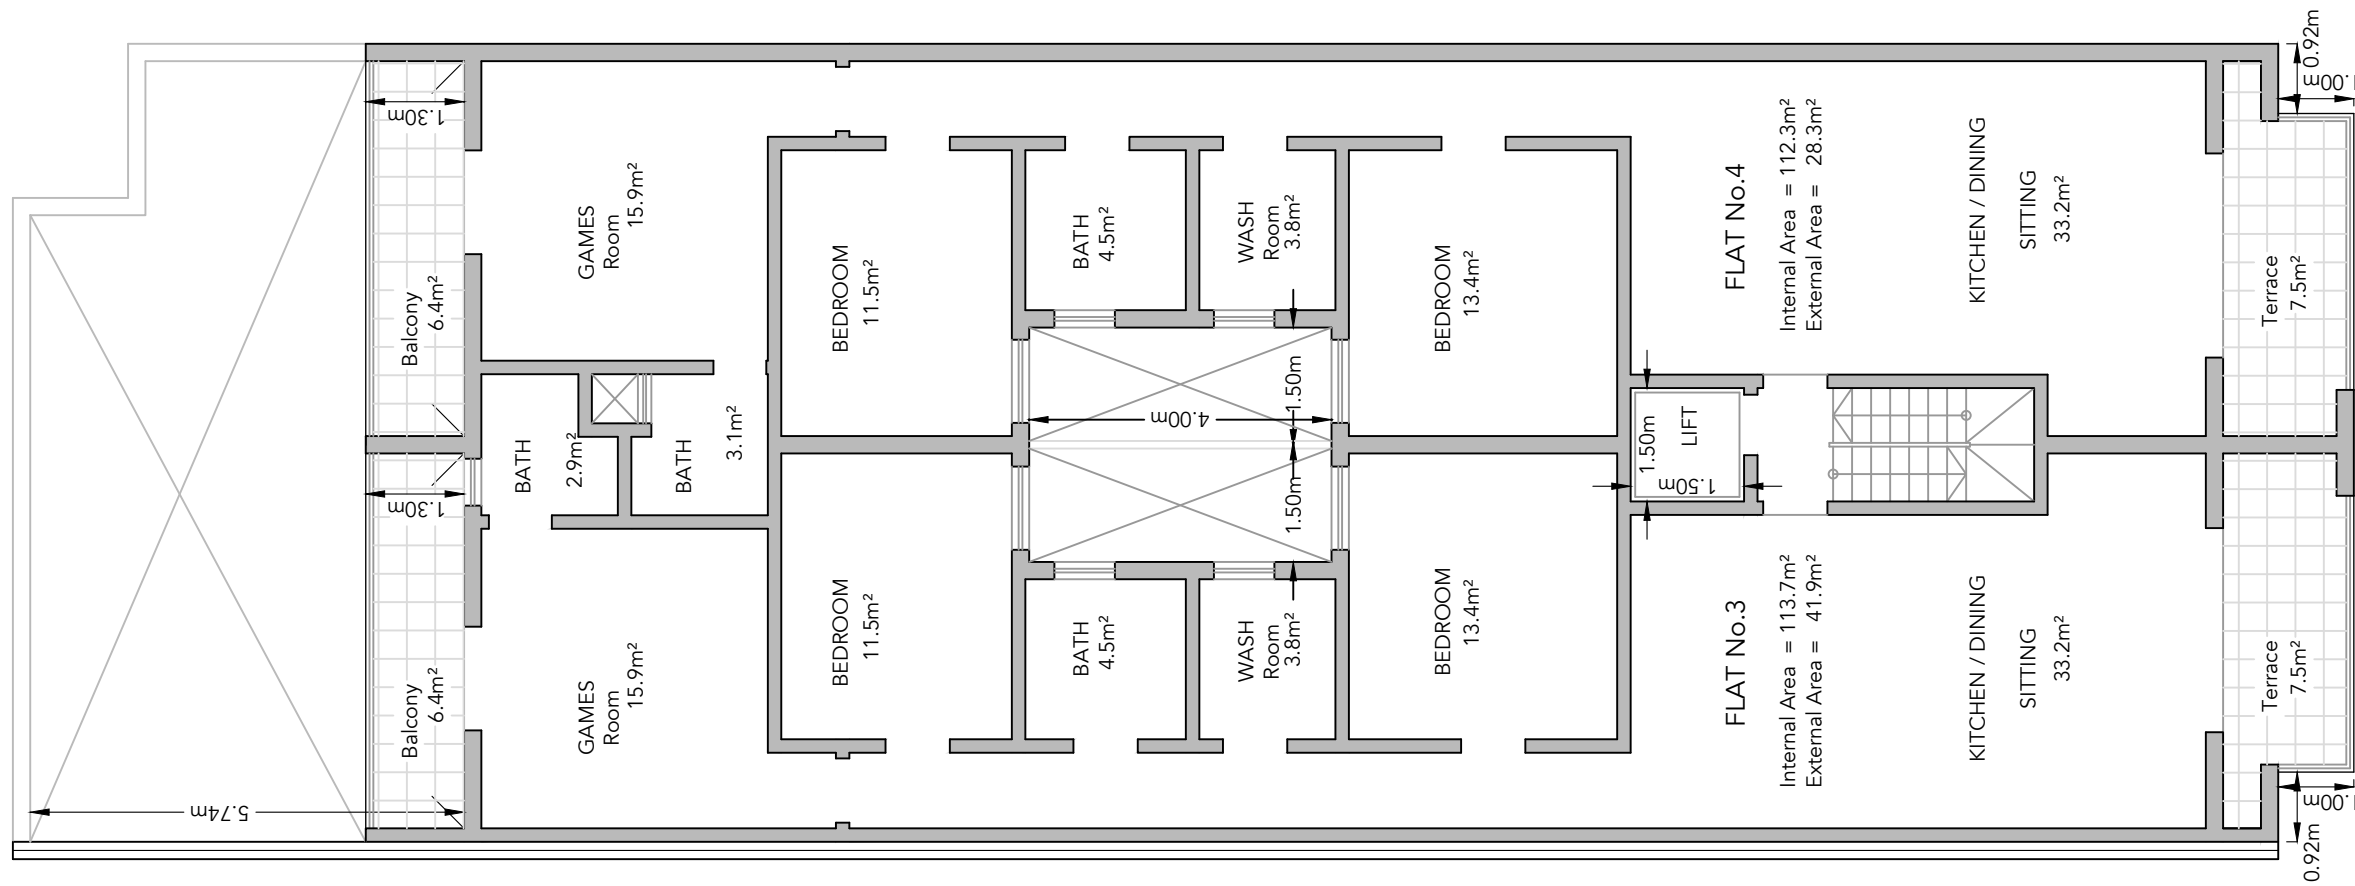

Scale 1:100




SECOND FLOOR Scale 1:100

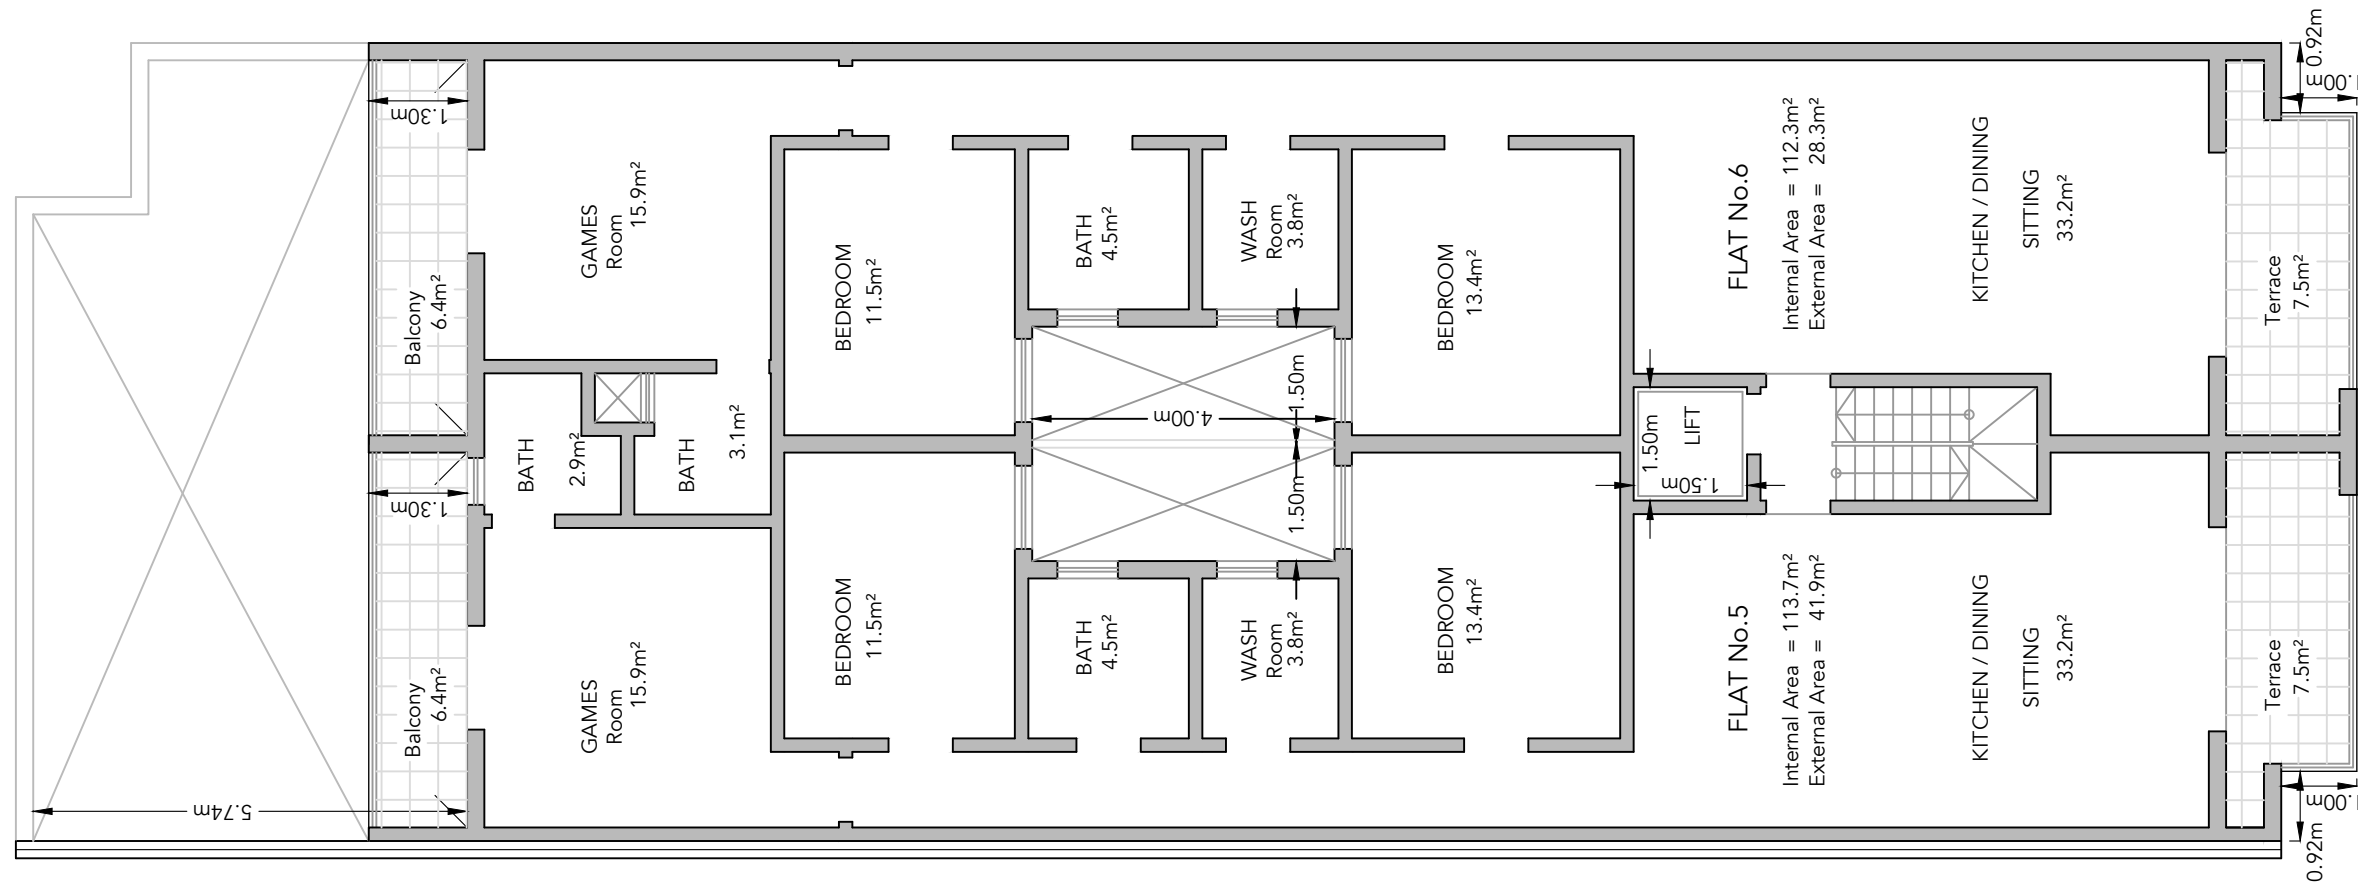

Scale 1:100




THIRD FLOOR
Scale 1:100

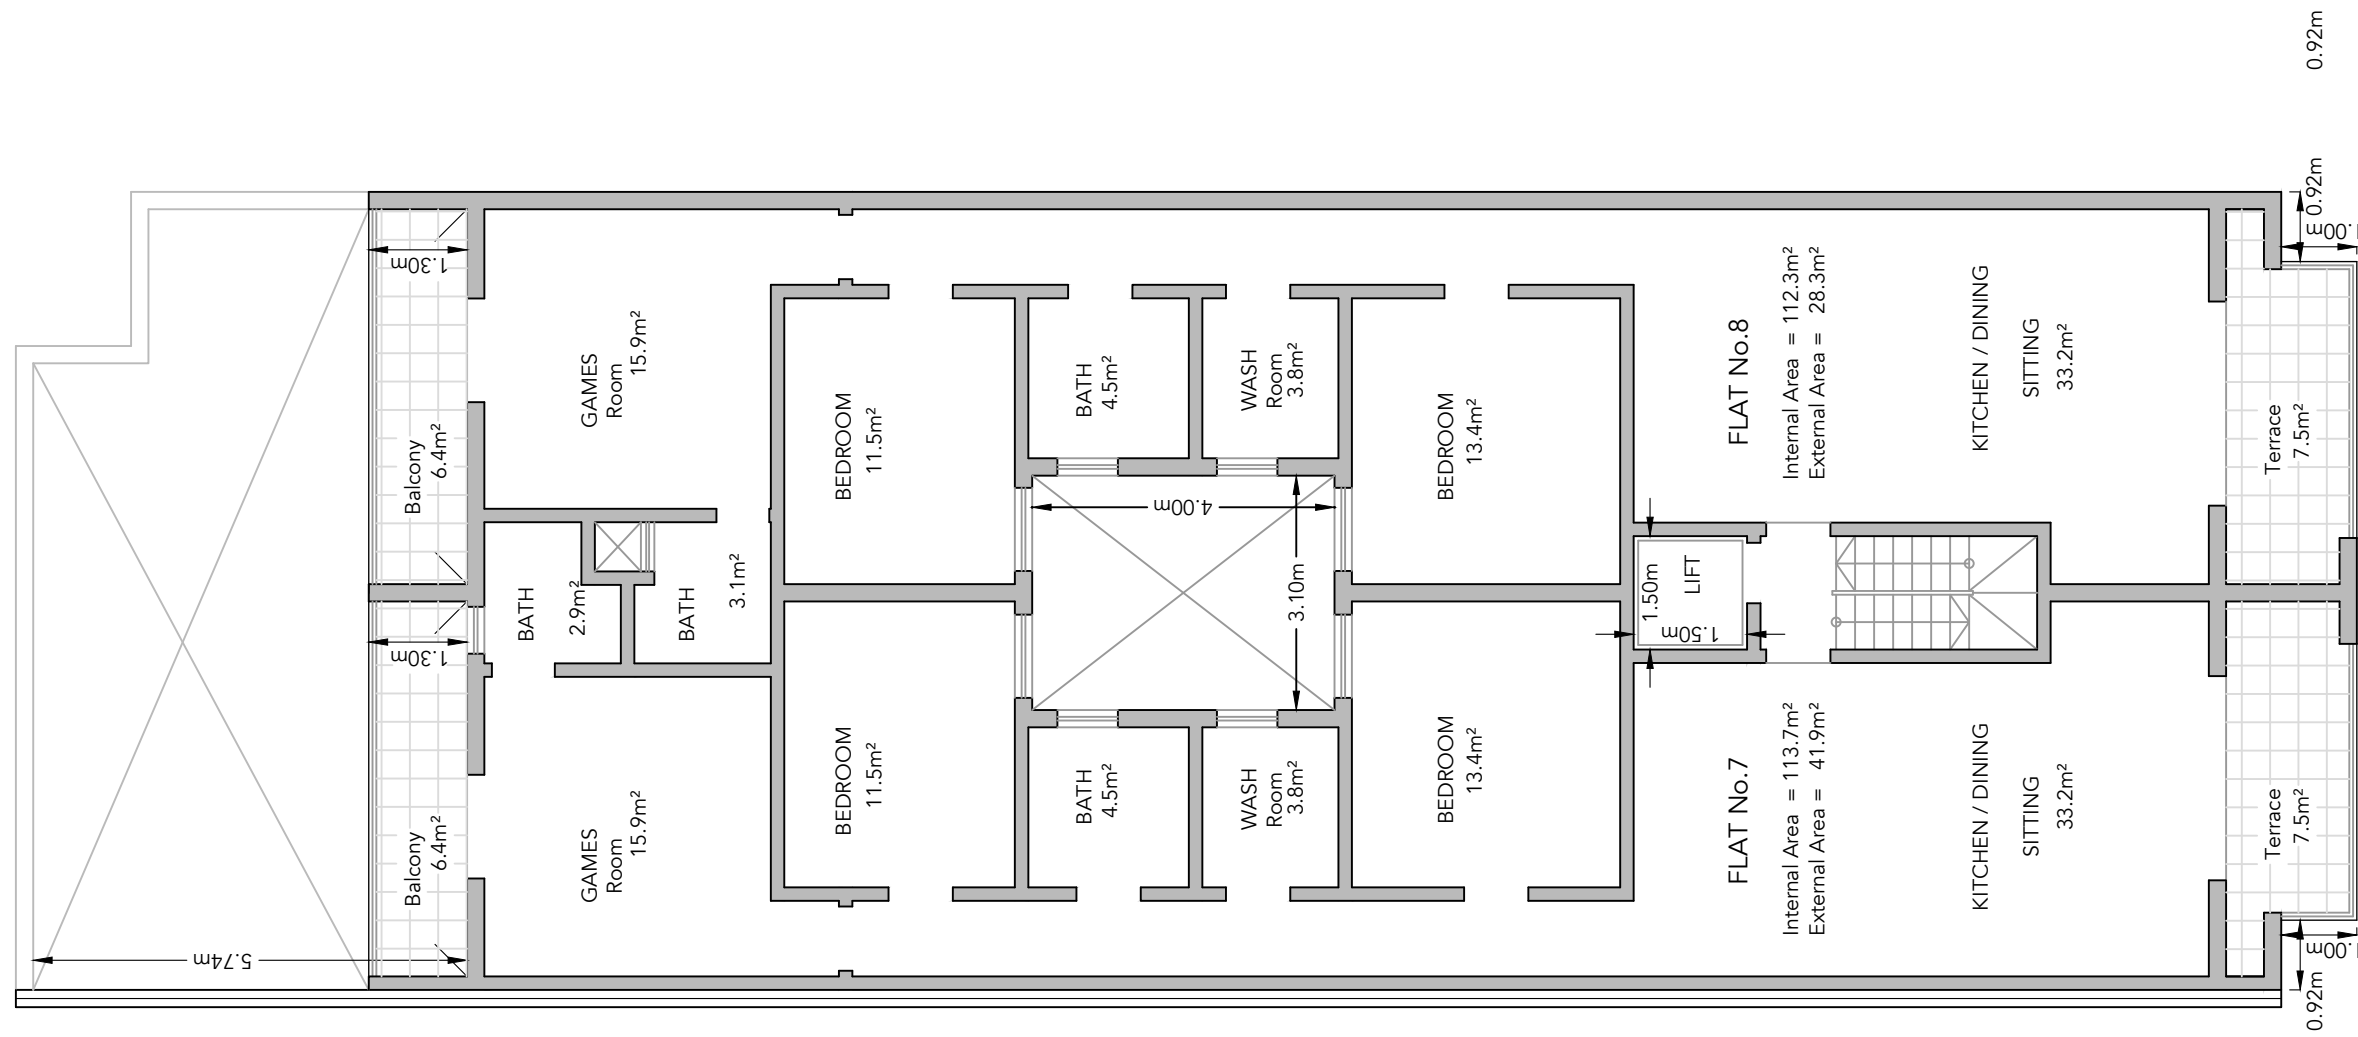

Scale 1:100




FOURTH FLOOR Scale 1:100

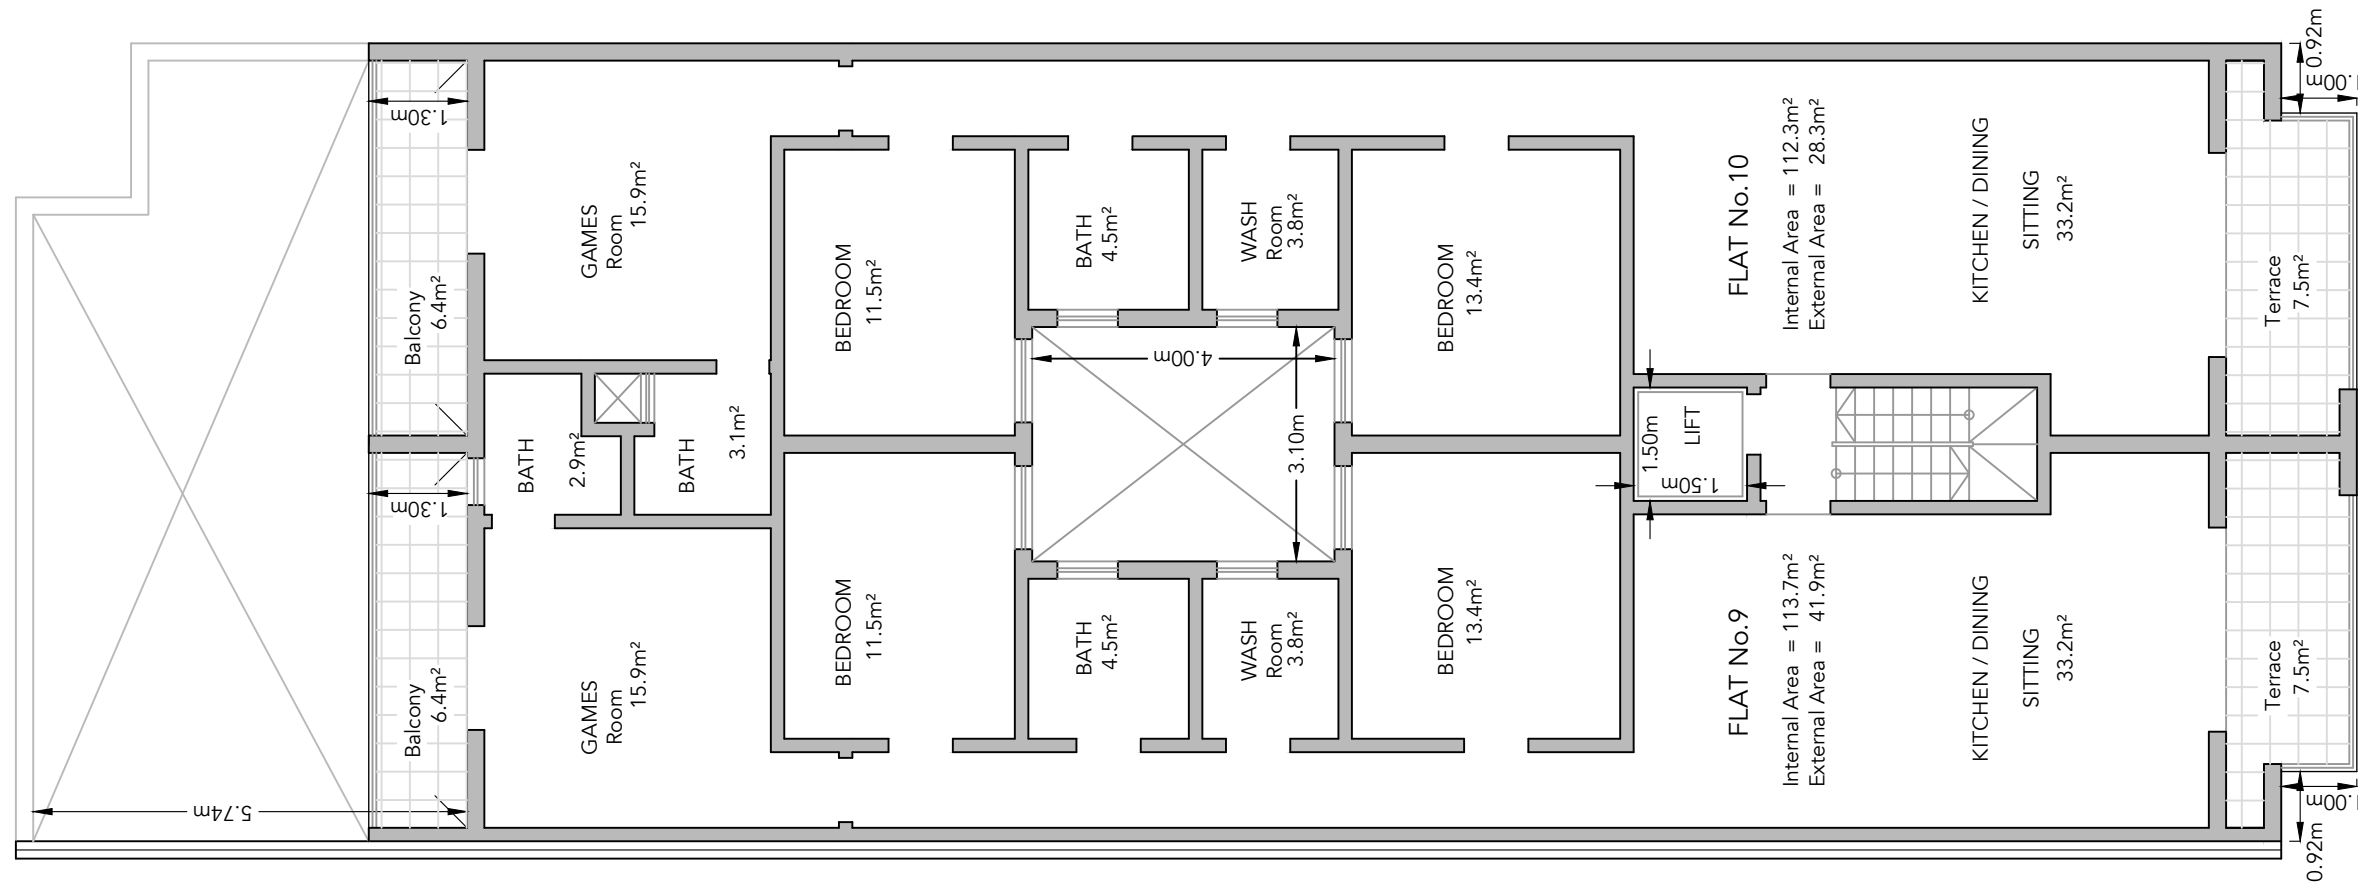

Scale 1:100



FIFTH FLOOR Scale 1:100

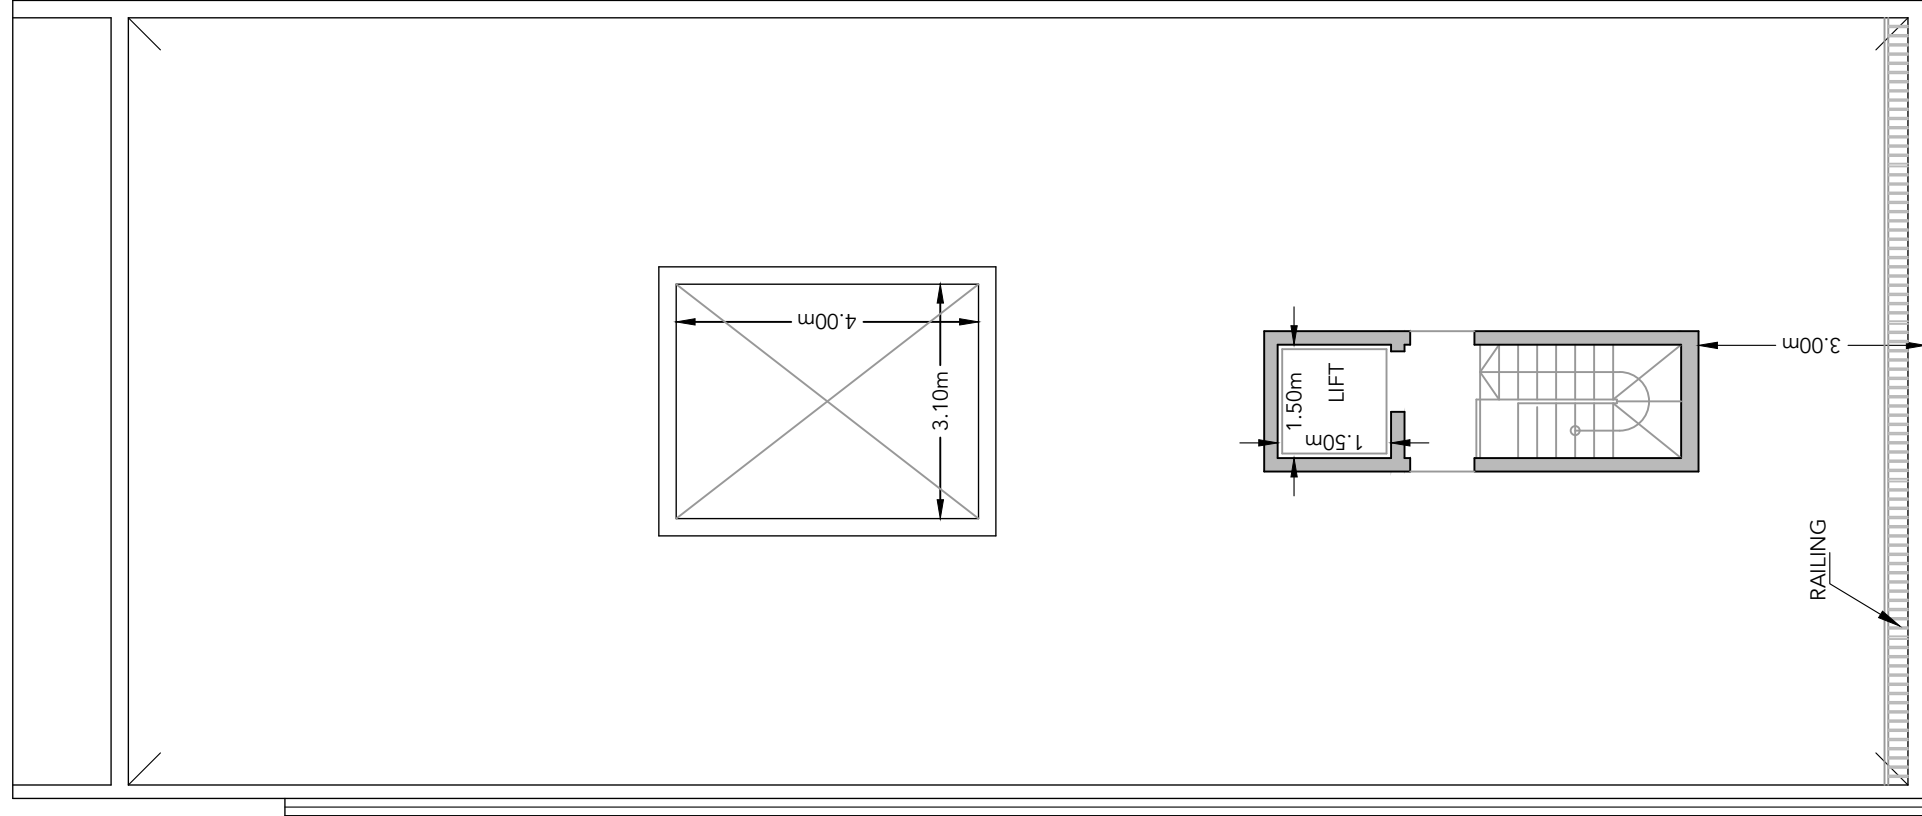

Scale 1:100

ROOF PLAN

Scale 1:100

