


- Legend
- TO DEMOLISH
 - TO CONSTRUCT
 - TO SANCTION
 - APPROVED NOT BUILT


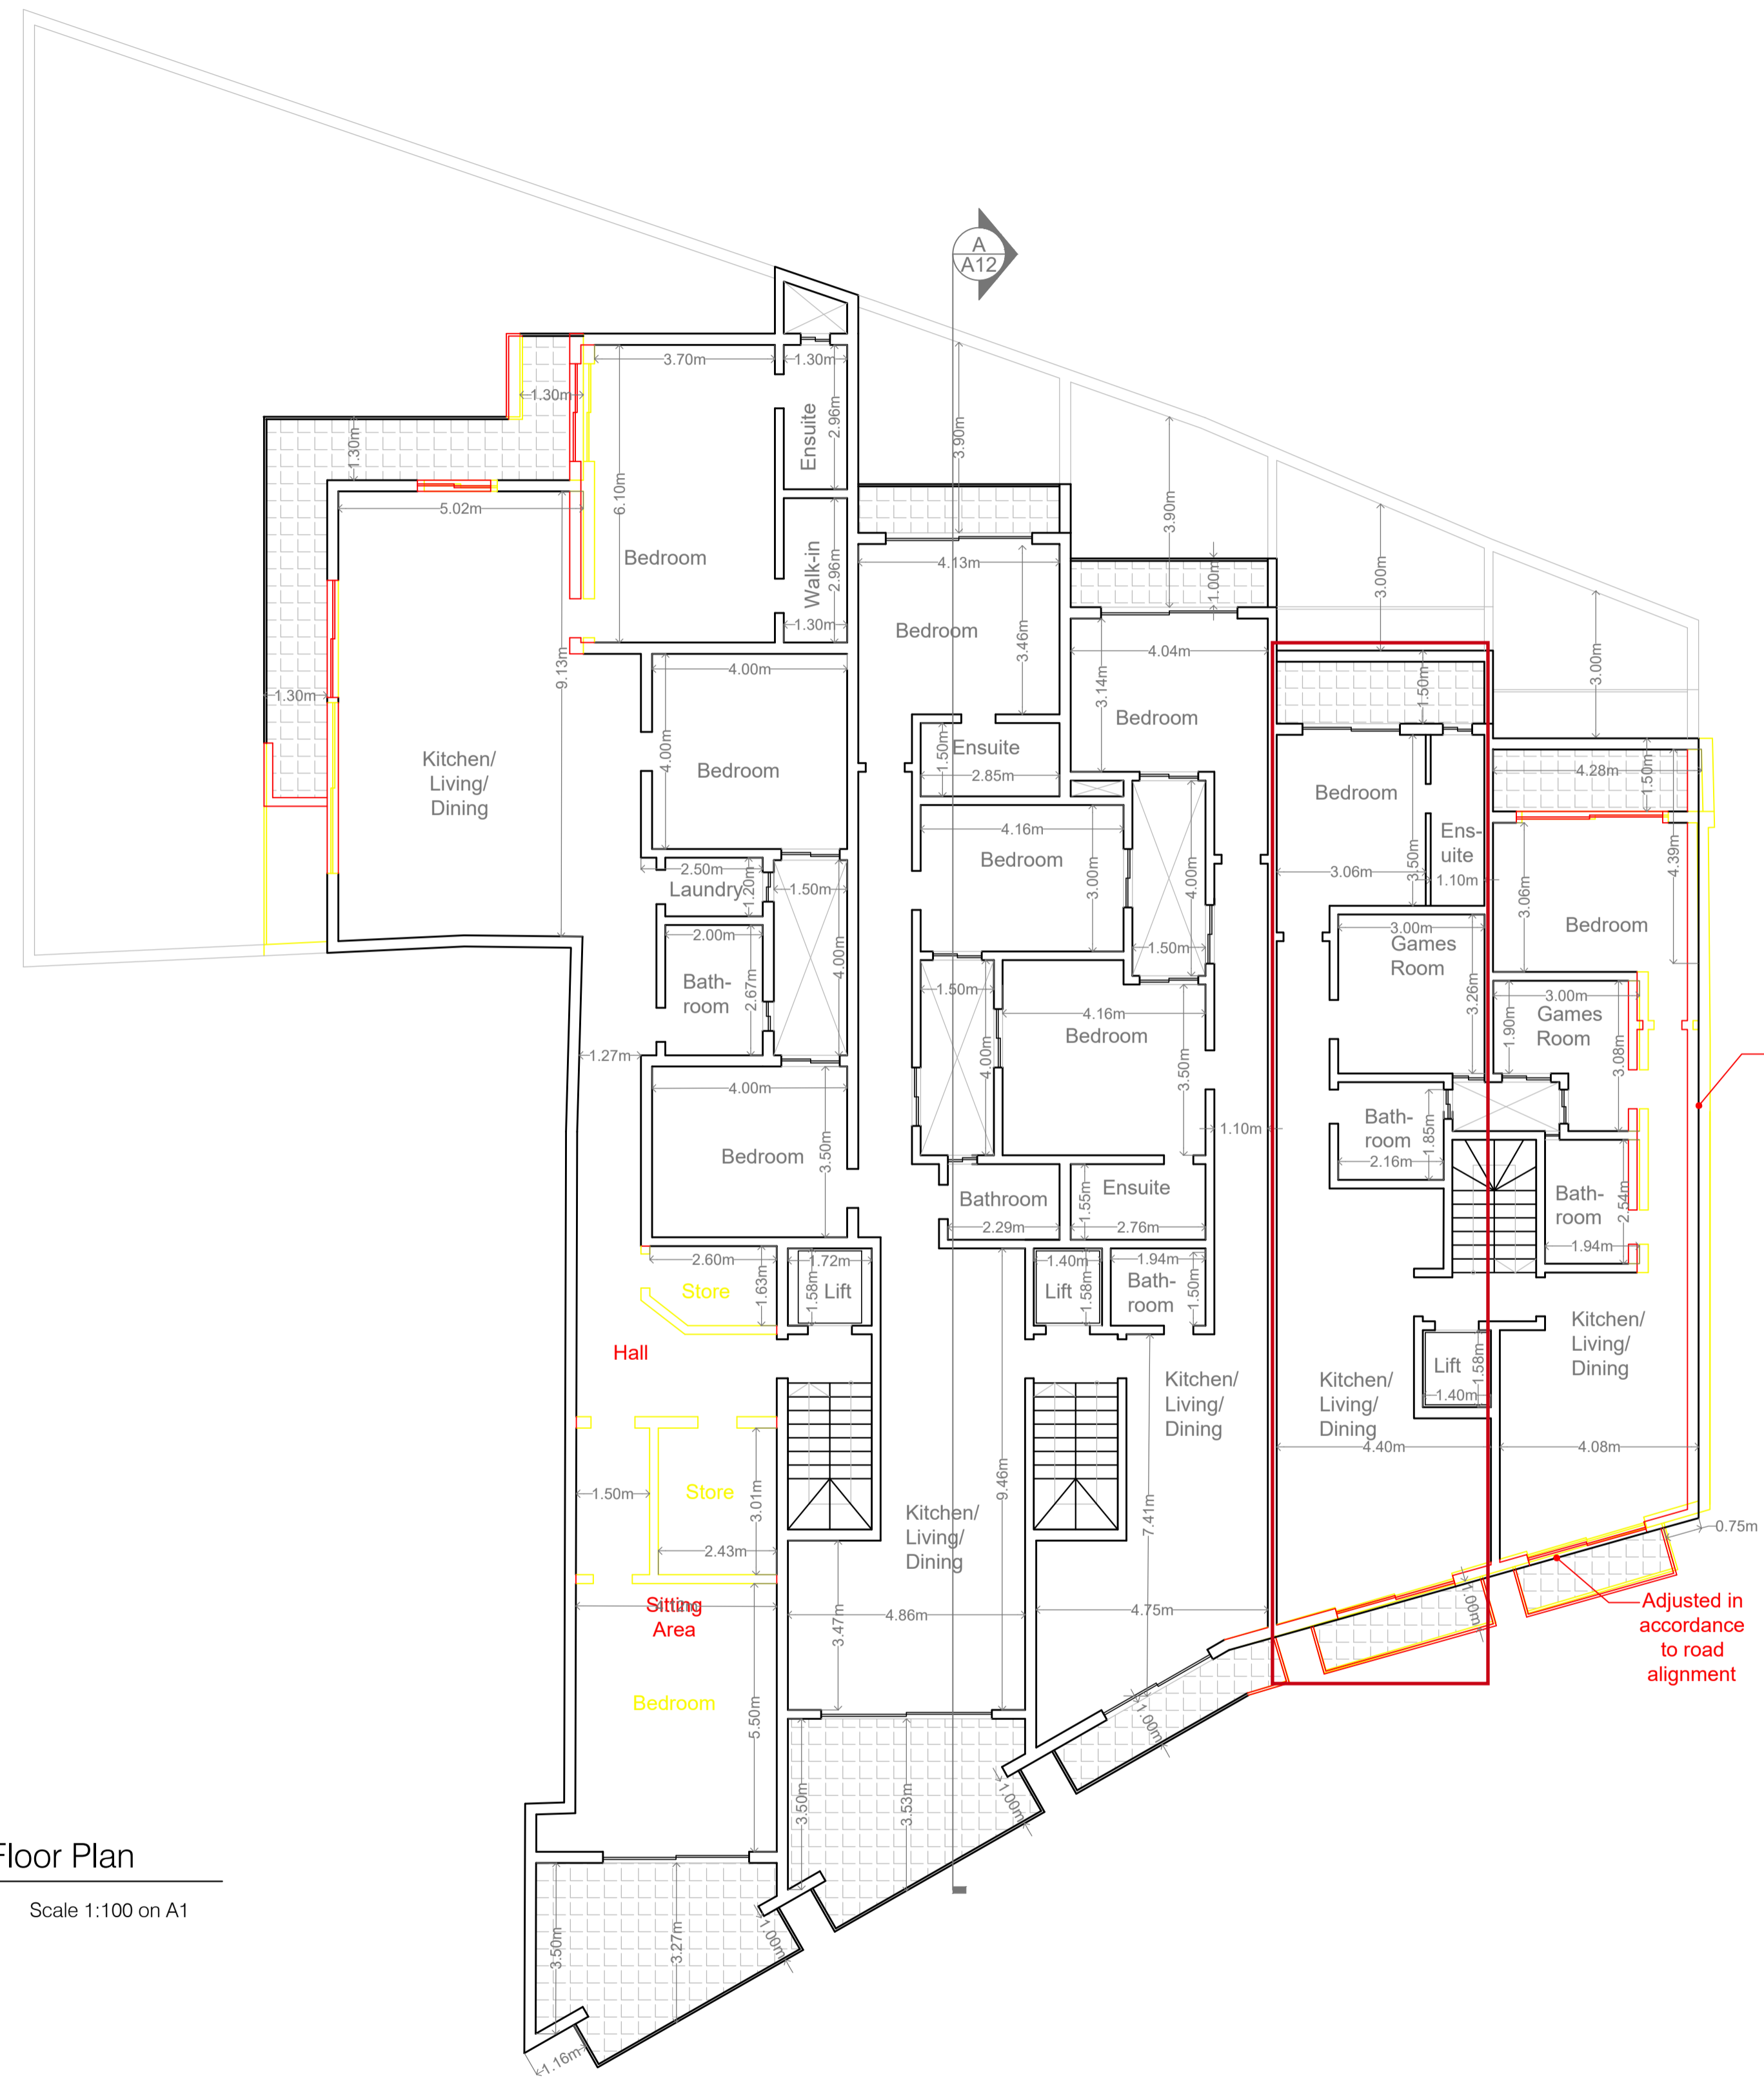


Adjusted Following Site Survey

Adjusted in accordance to road alignment

01 Proposed Third Floor Plan
 MA4 Scale 1:100 on A1

- Legend
- TO DEMOLISH
 - TO CONSTRUCT
 - TO SANCTION
 - APPROVED NOT BUILT

 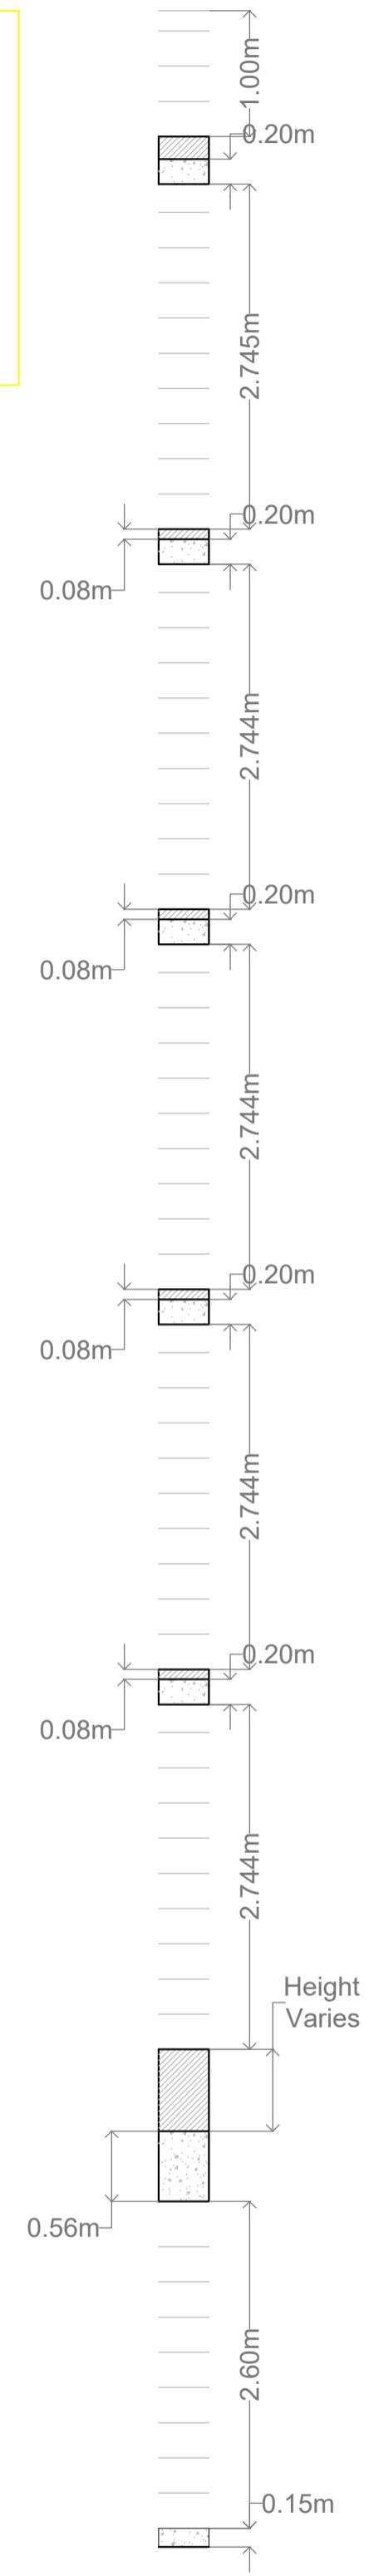

- FACADE MATERIALS
- 1) TRAVERTINE TILE CLADDING
 - 2) SAND CEMENT RENDERING - WHITE PAINT
 - 3) SAND CEMENT RENDERING - LIGHT GREY PAINT
 - 4) ALL APERTURES TO BE IN WHITE ALUMINIUM
 - 5) BALCONY RAILINGS TO BE IN WROUGHT IRON
 - 6) MAIN DOOR TO BE WHITE ALUMINIUM
 - 7) GARAGE DOOR TO BE WHITE INSULATED METAL DOOR

01 Proposed Elevation
 MA7
 Scale 1:50 on A1