





Proposed Basement Level
Scale 1:100

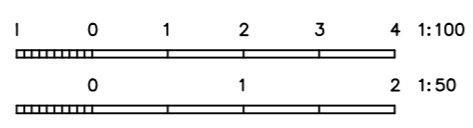

 


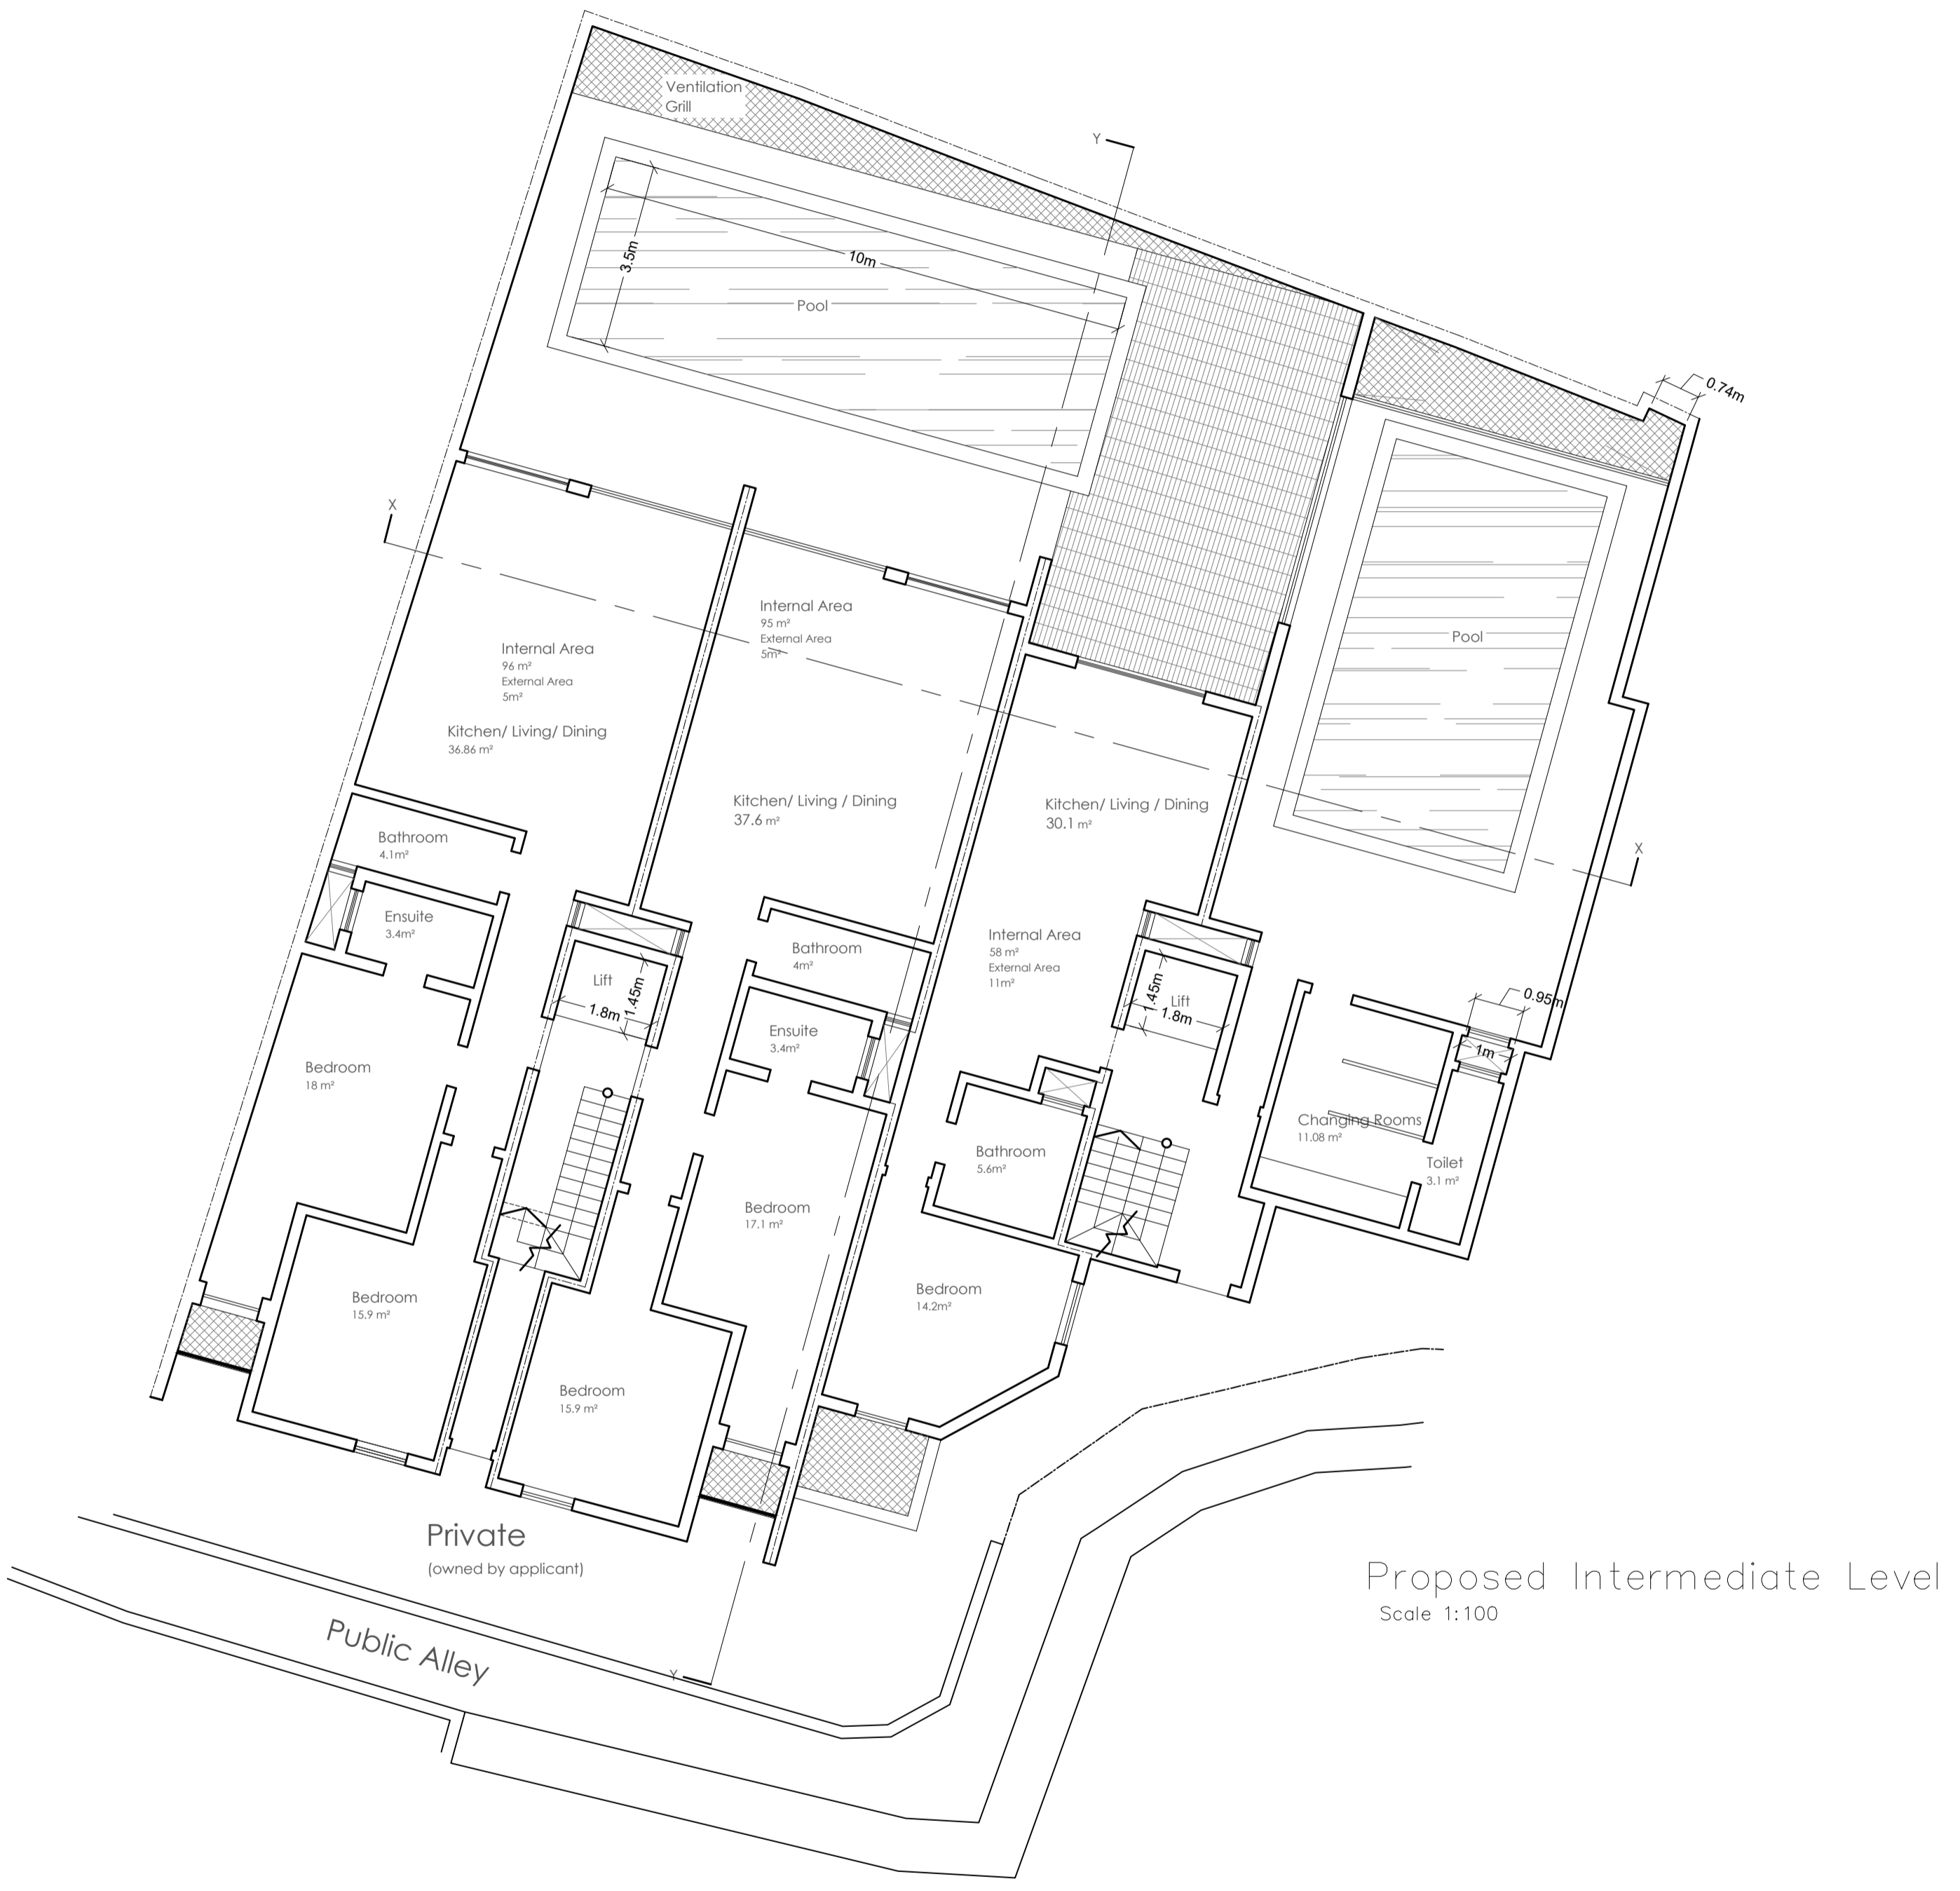


Proposed Ground Floor Level
Scale 1:100

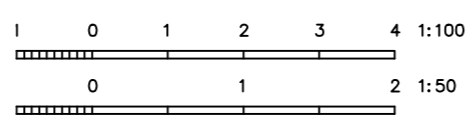


Official Scheme alignment

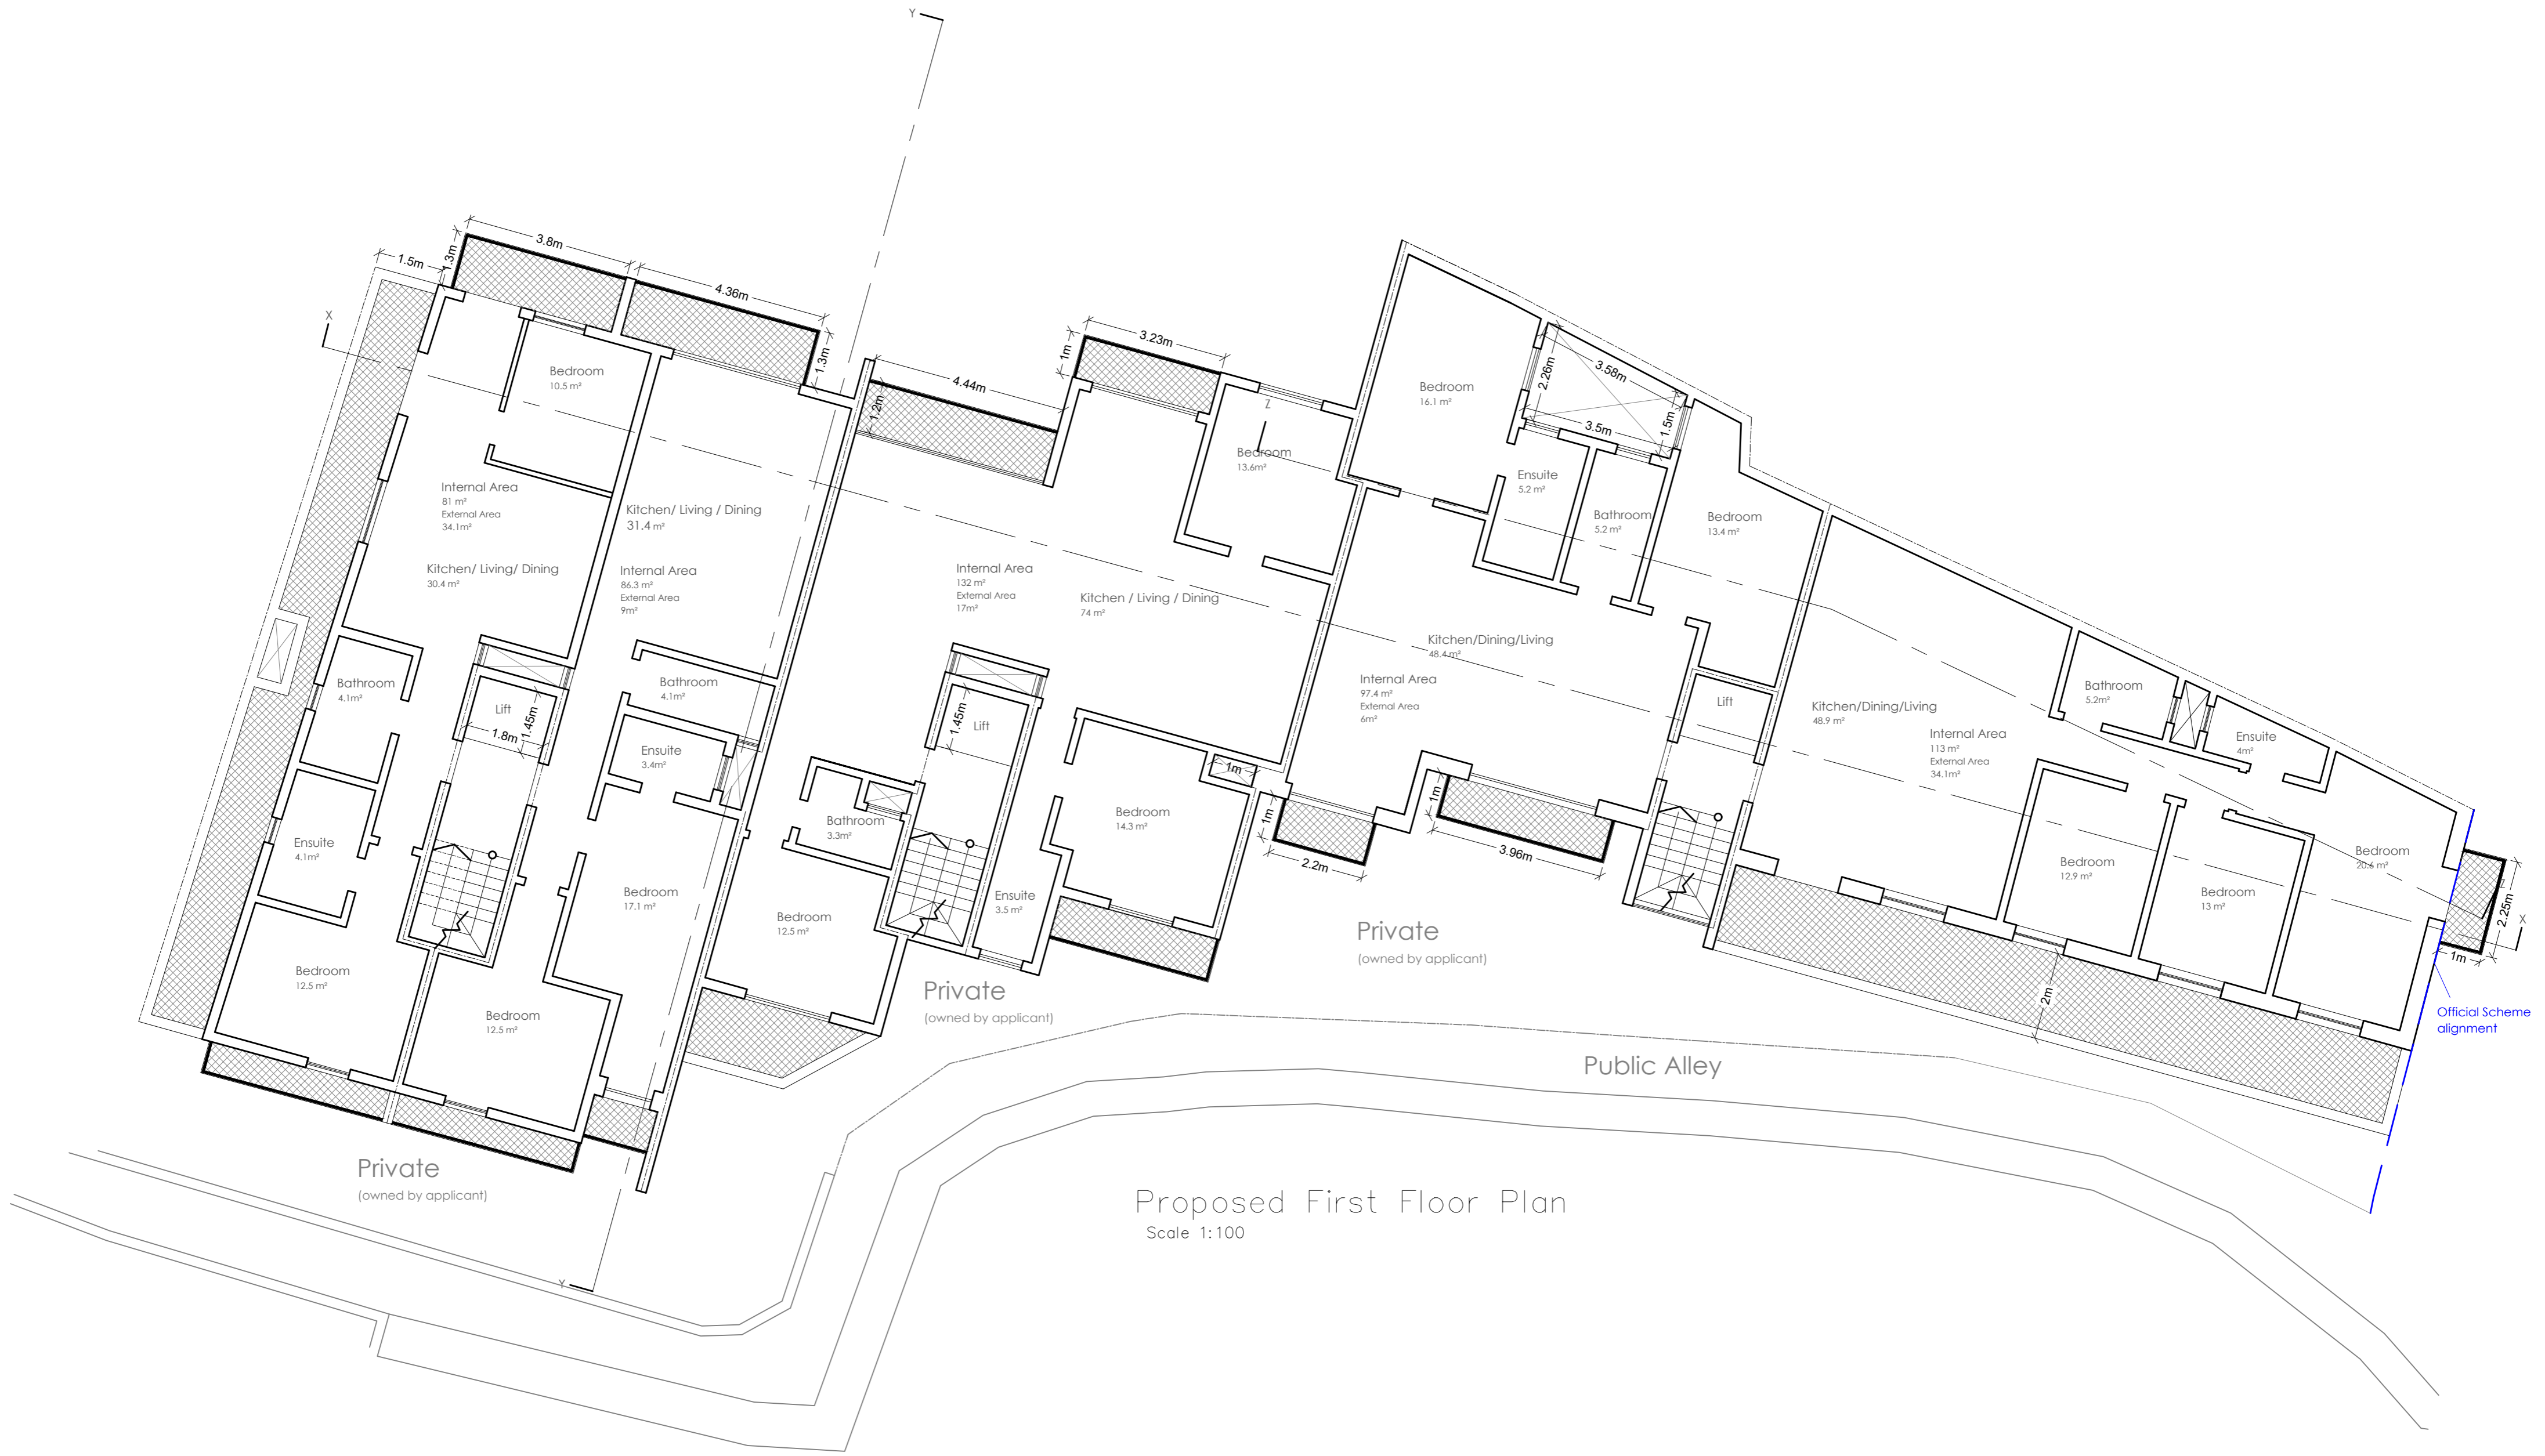



Proposed First Floor Plan
Scale 1:100

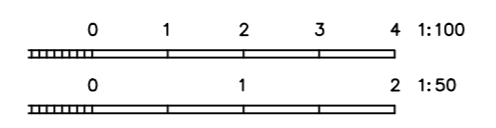

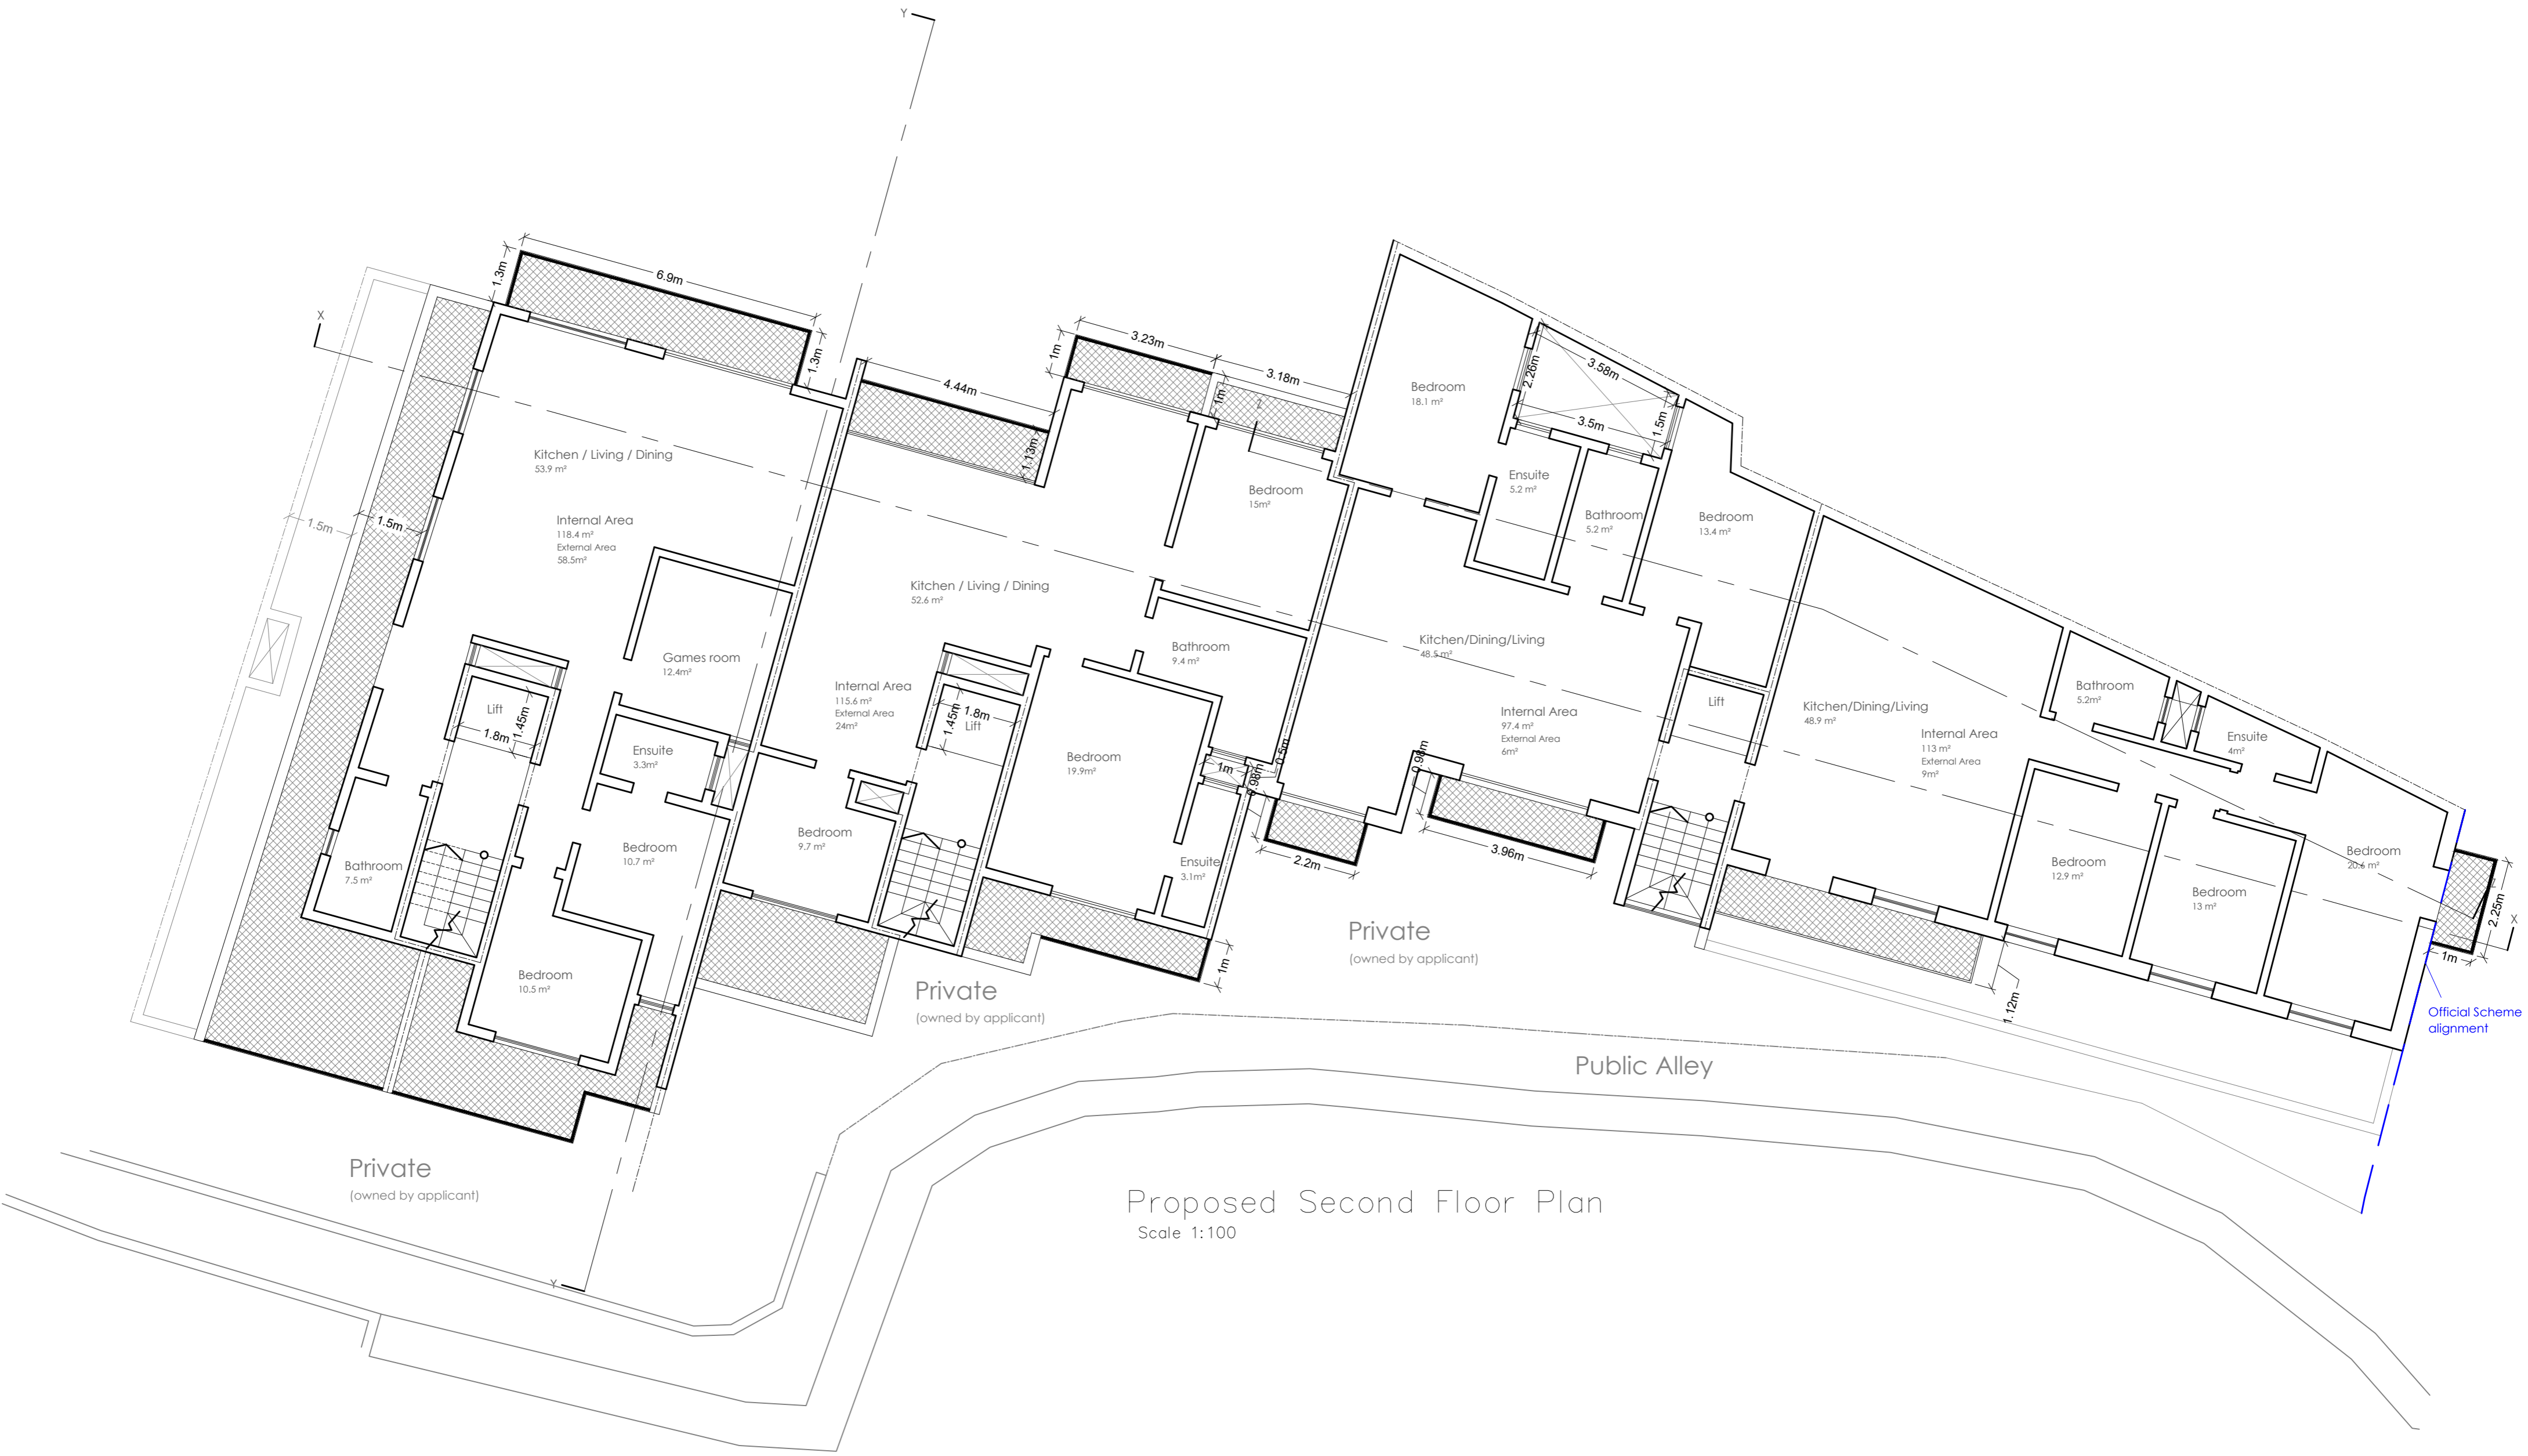



Proposed Second Floor Plan
Scale 1:100

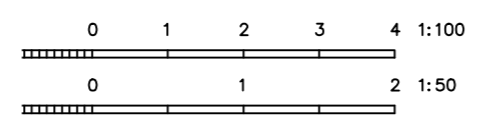

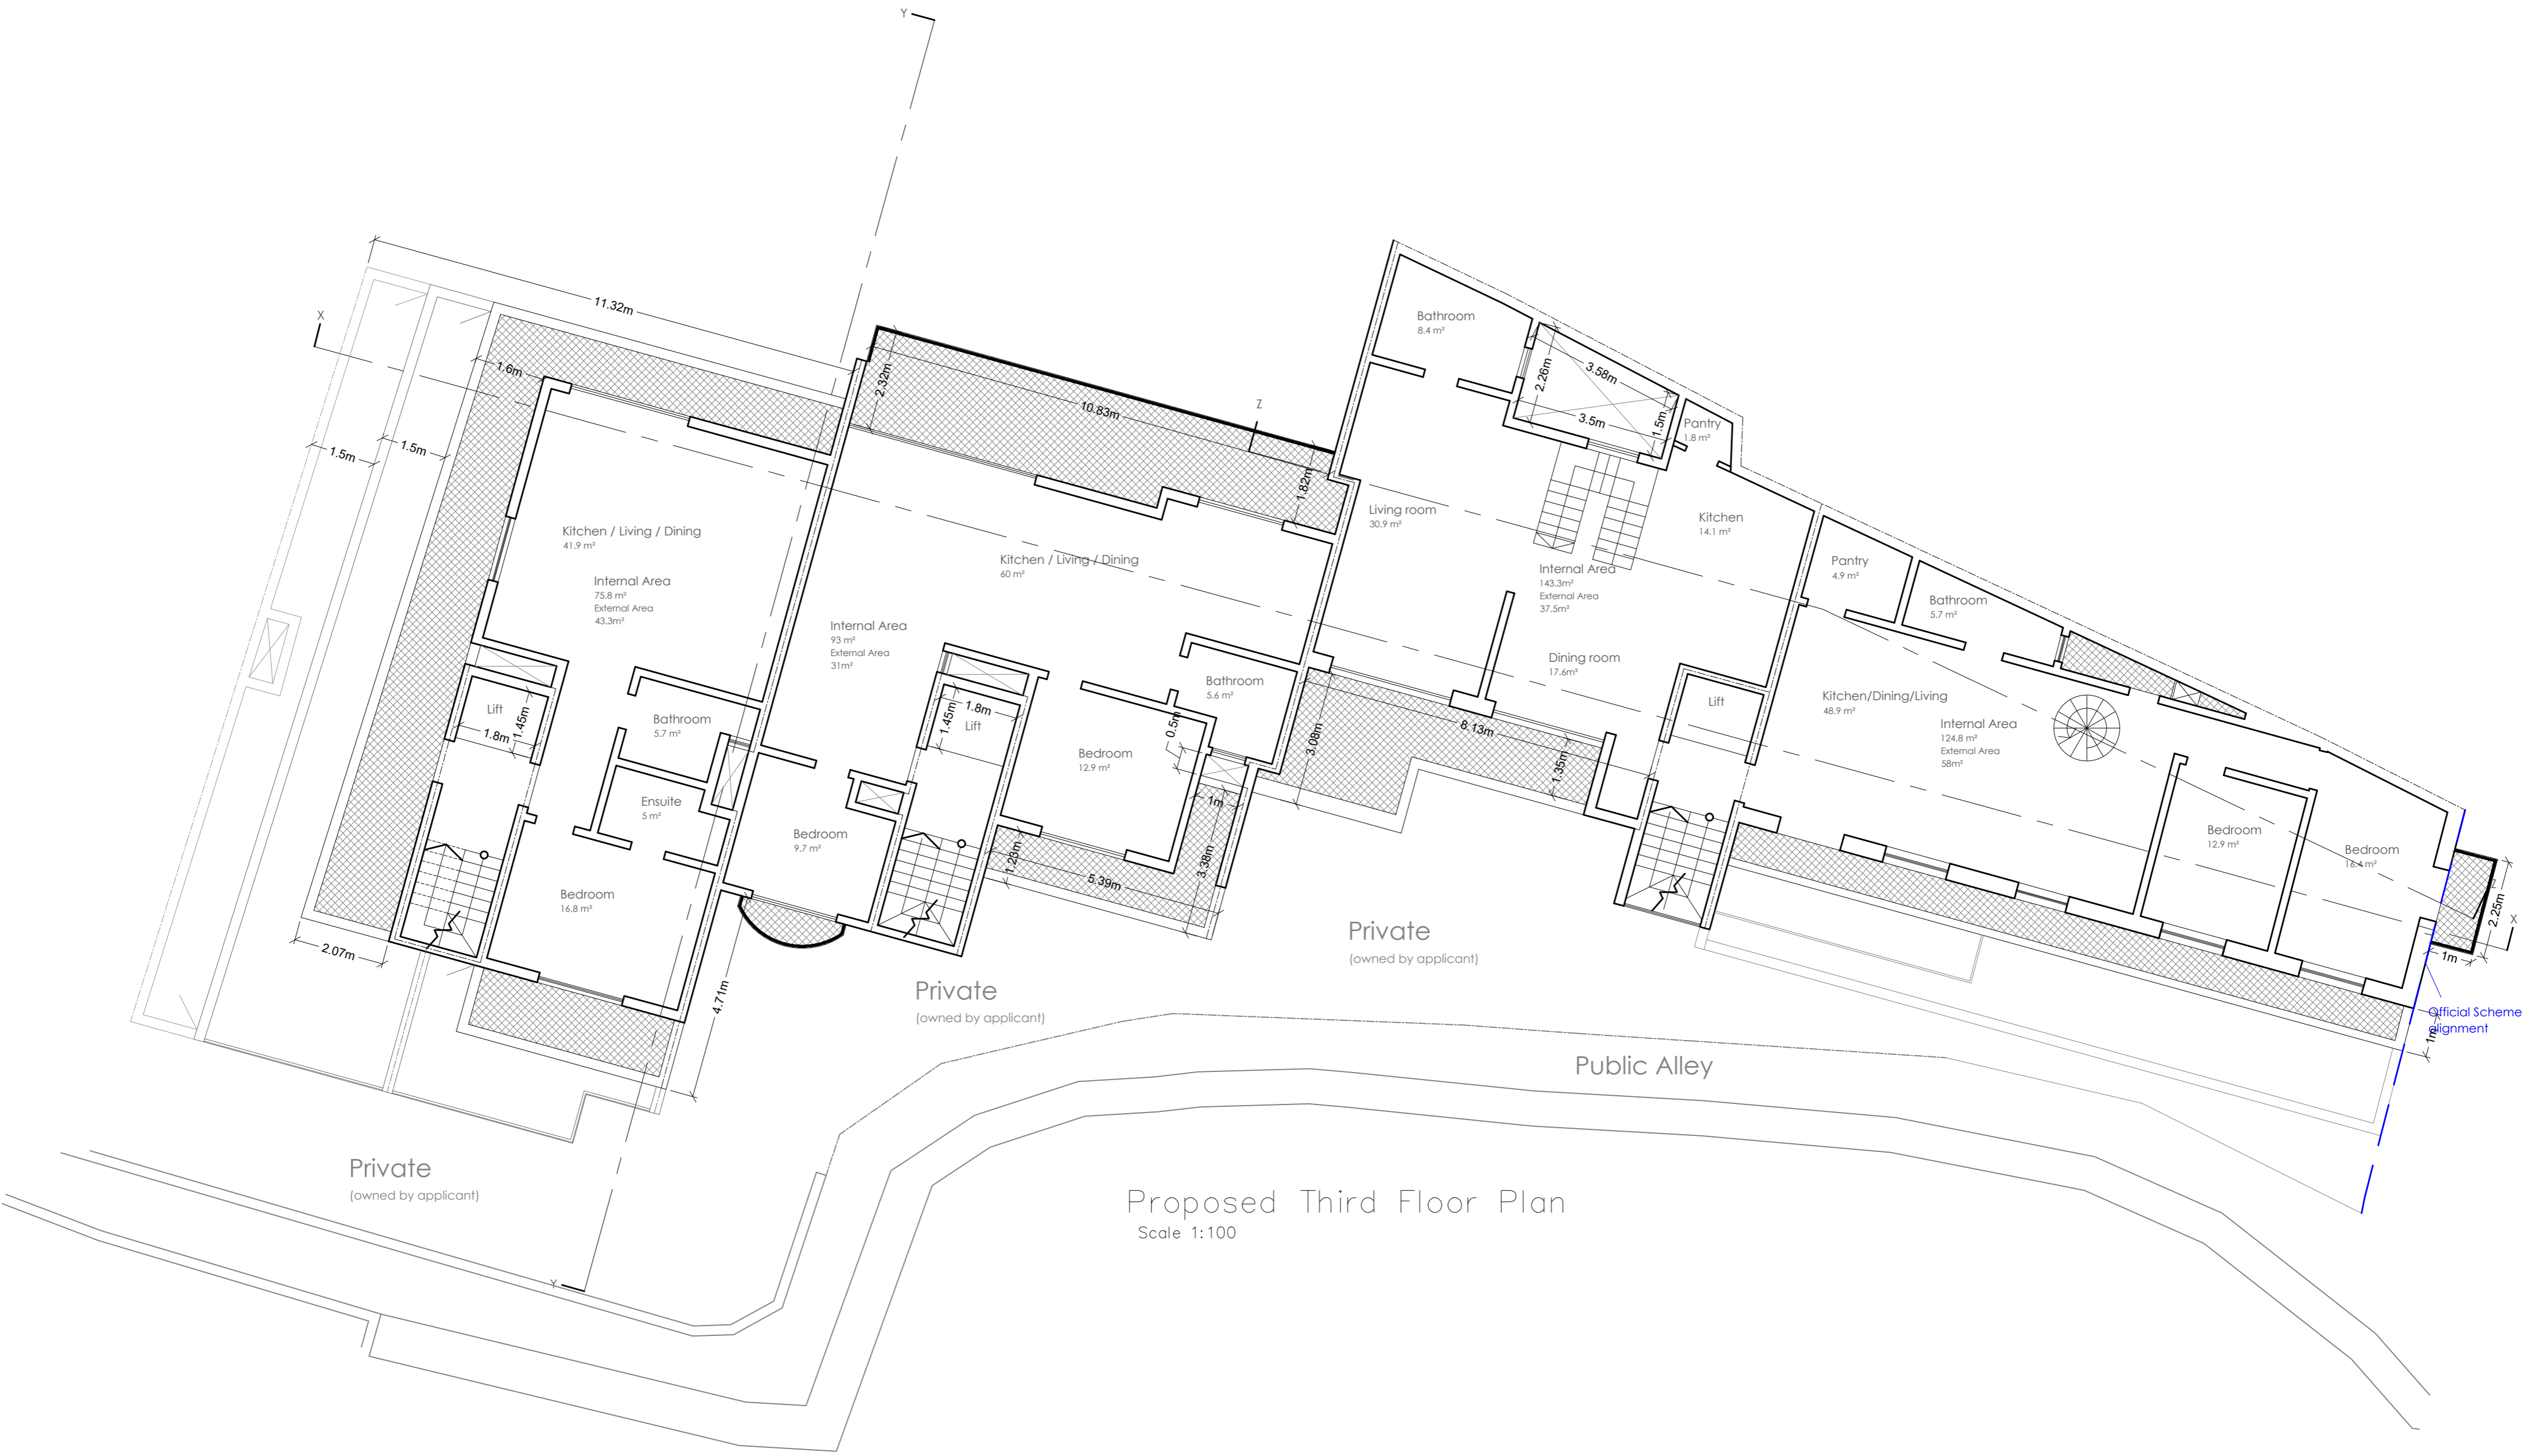



Proposed Third Floor Plan
Scale 1:100

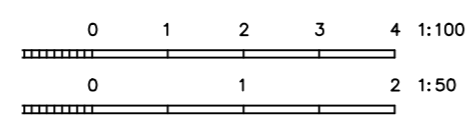

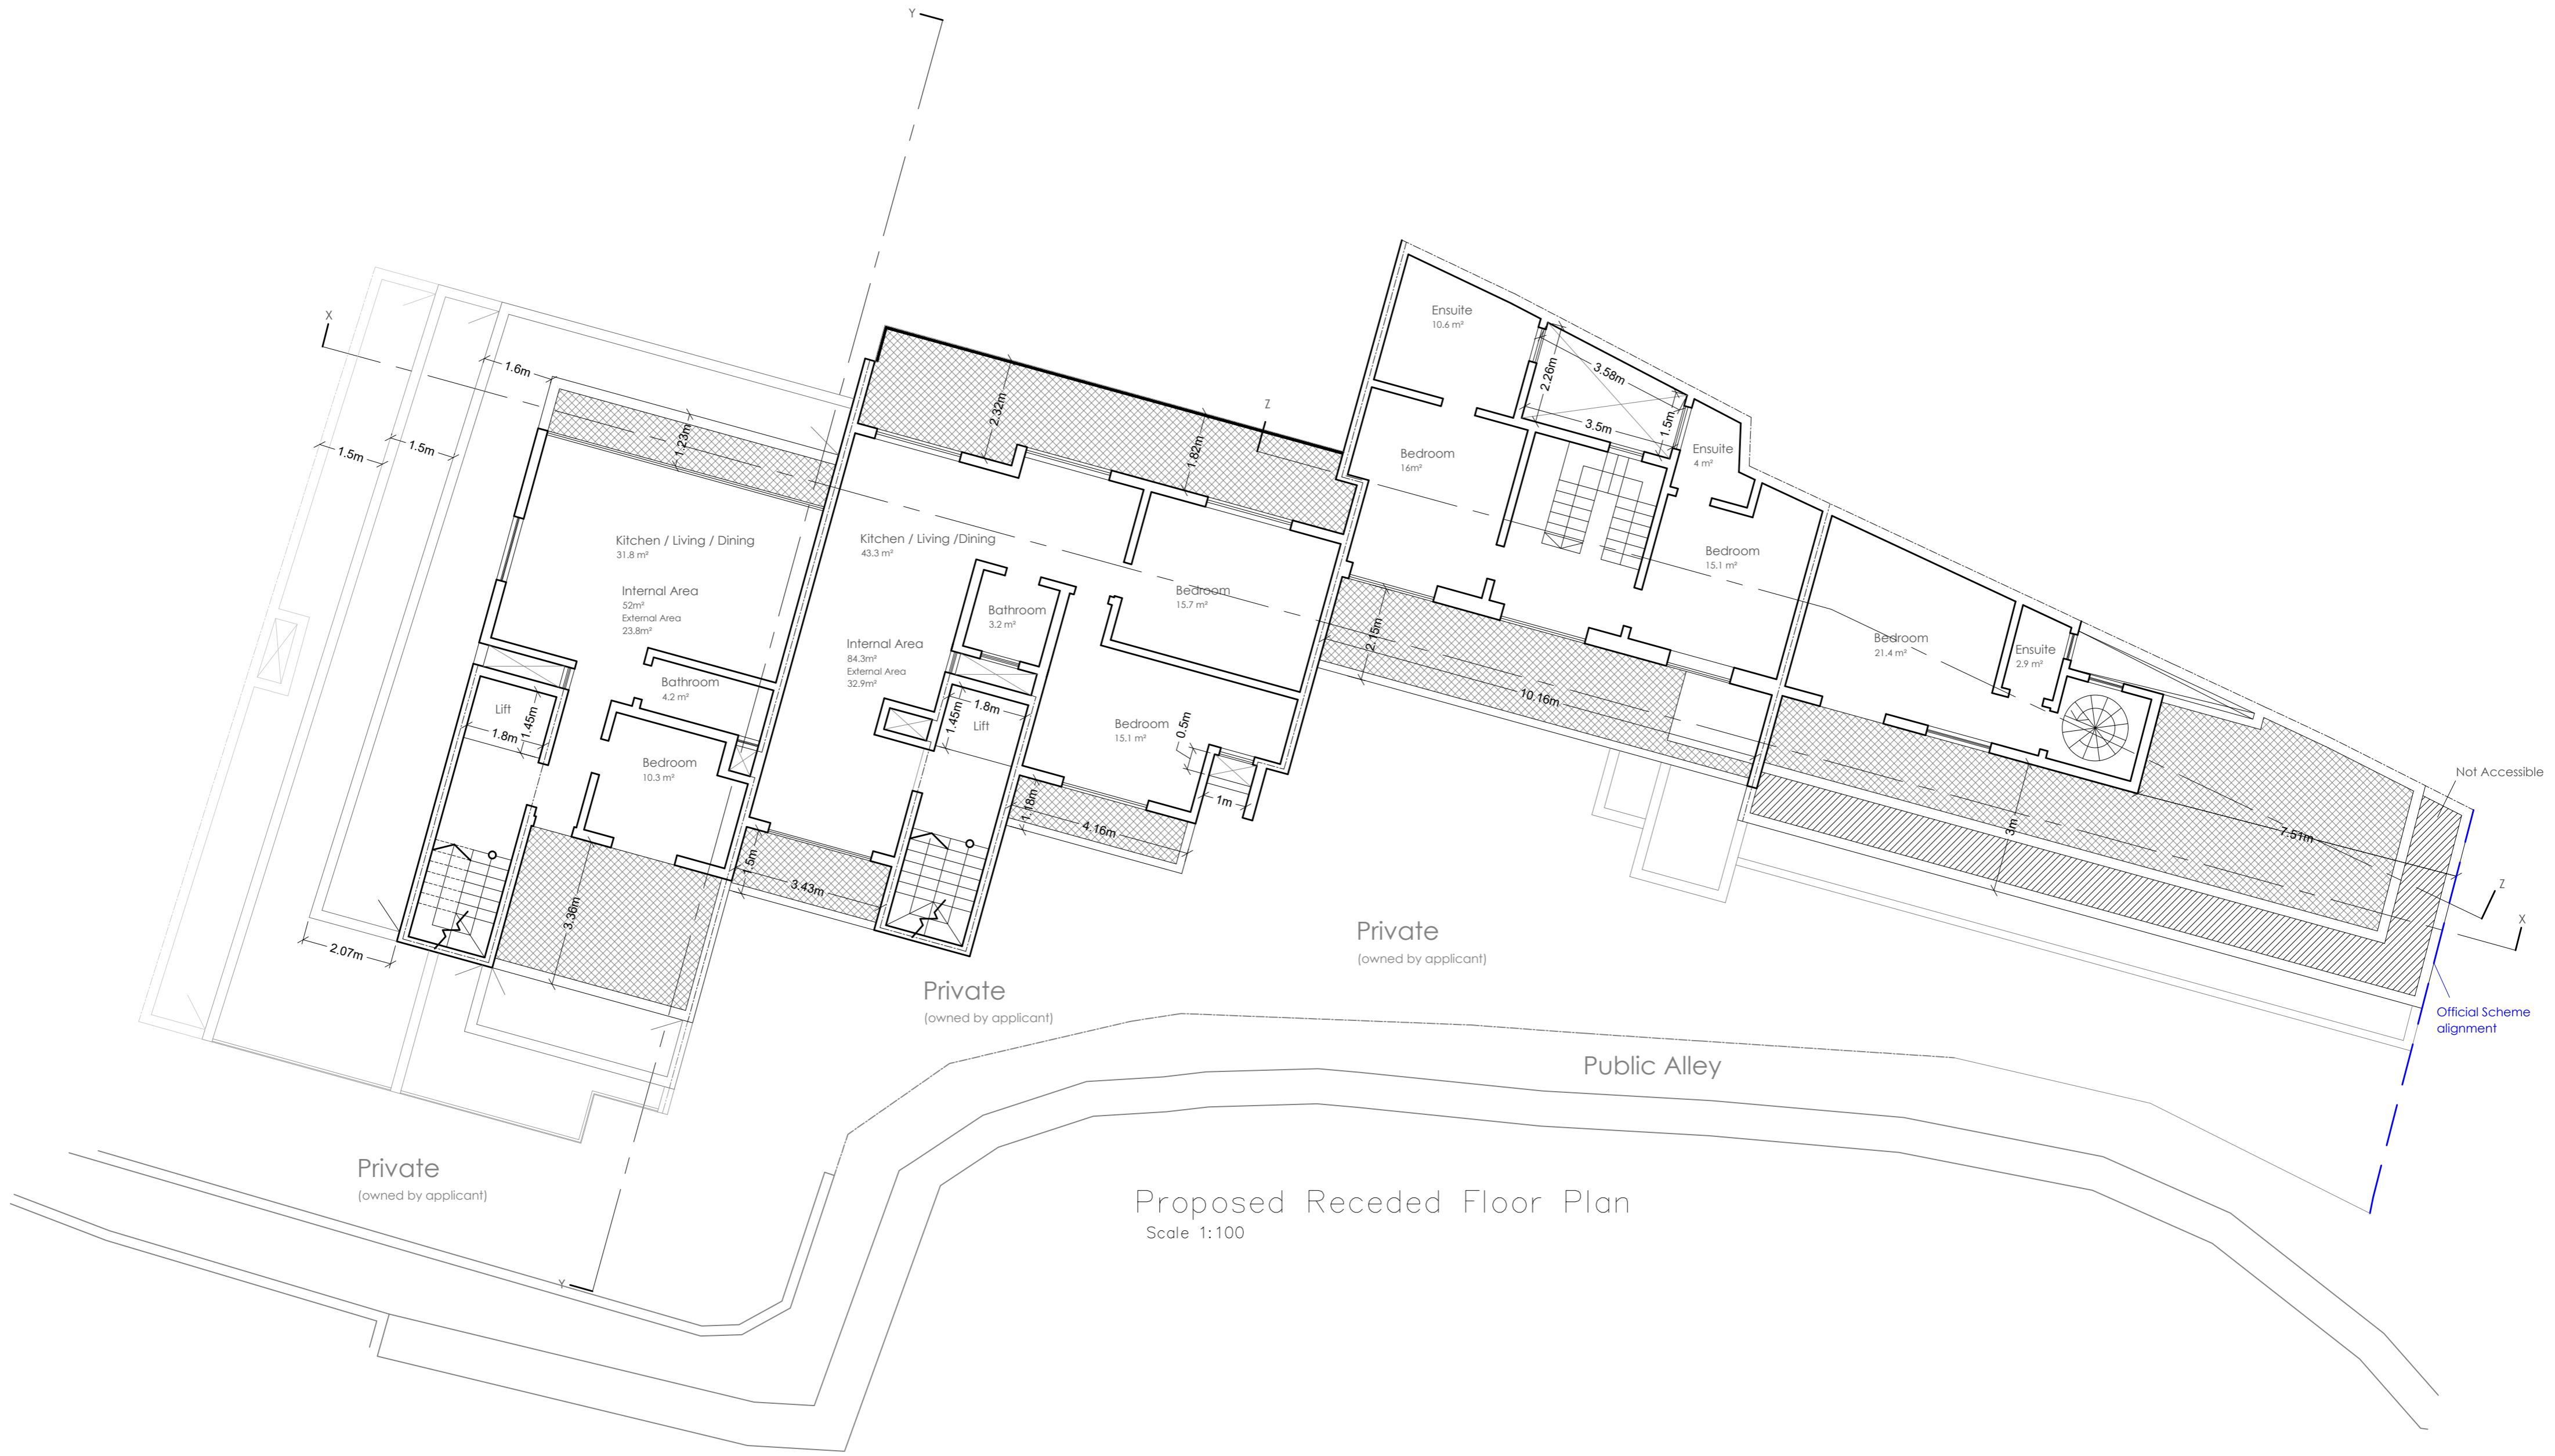


Proposed Receded Floor Plan
Scale 1:100

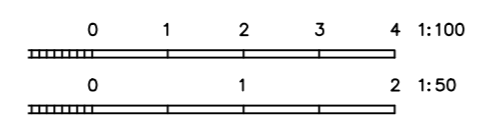

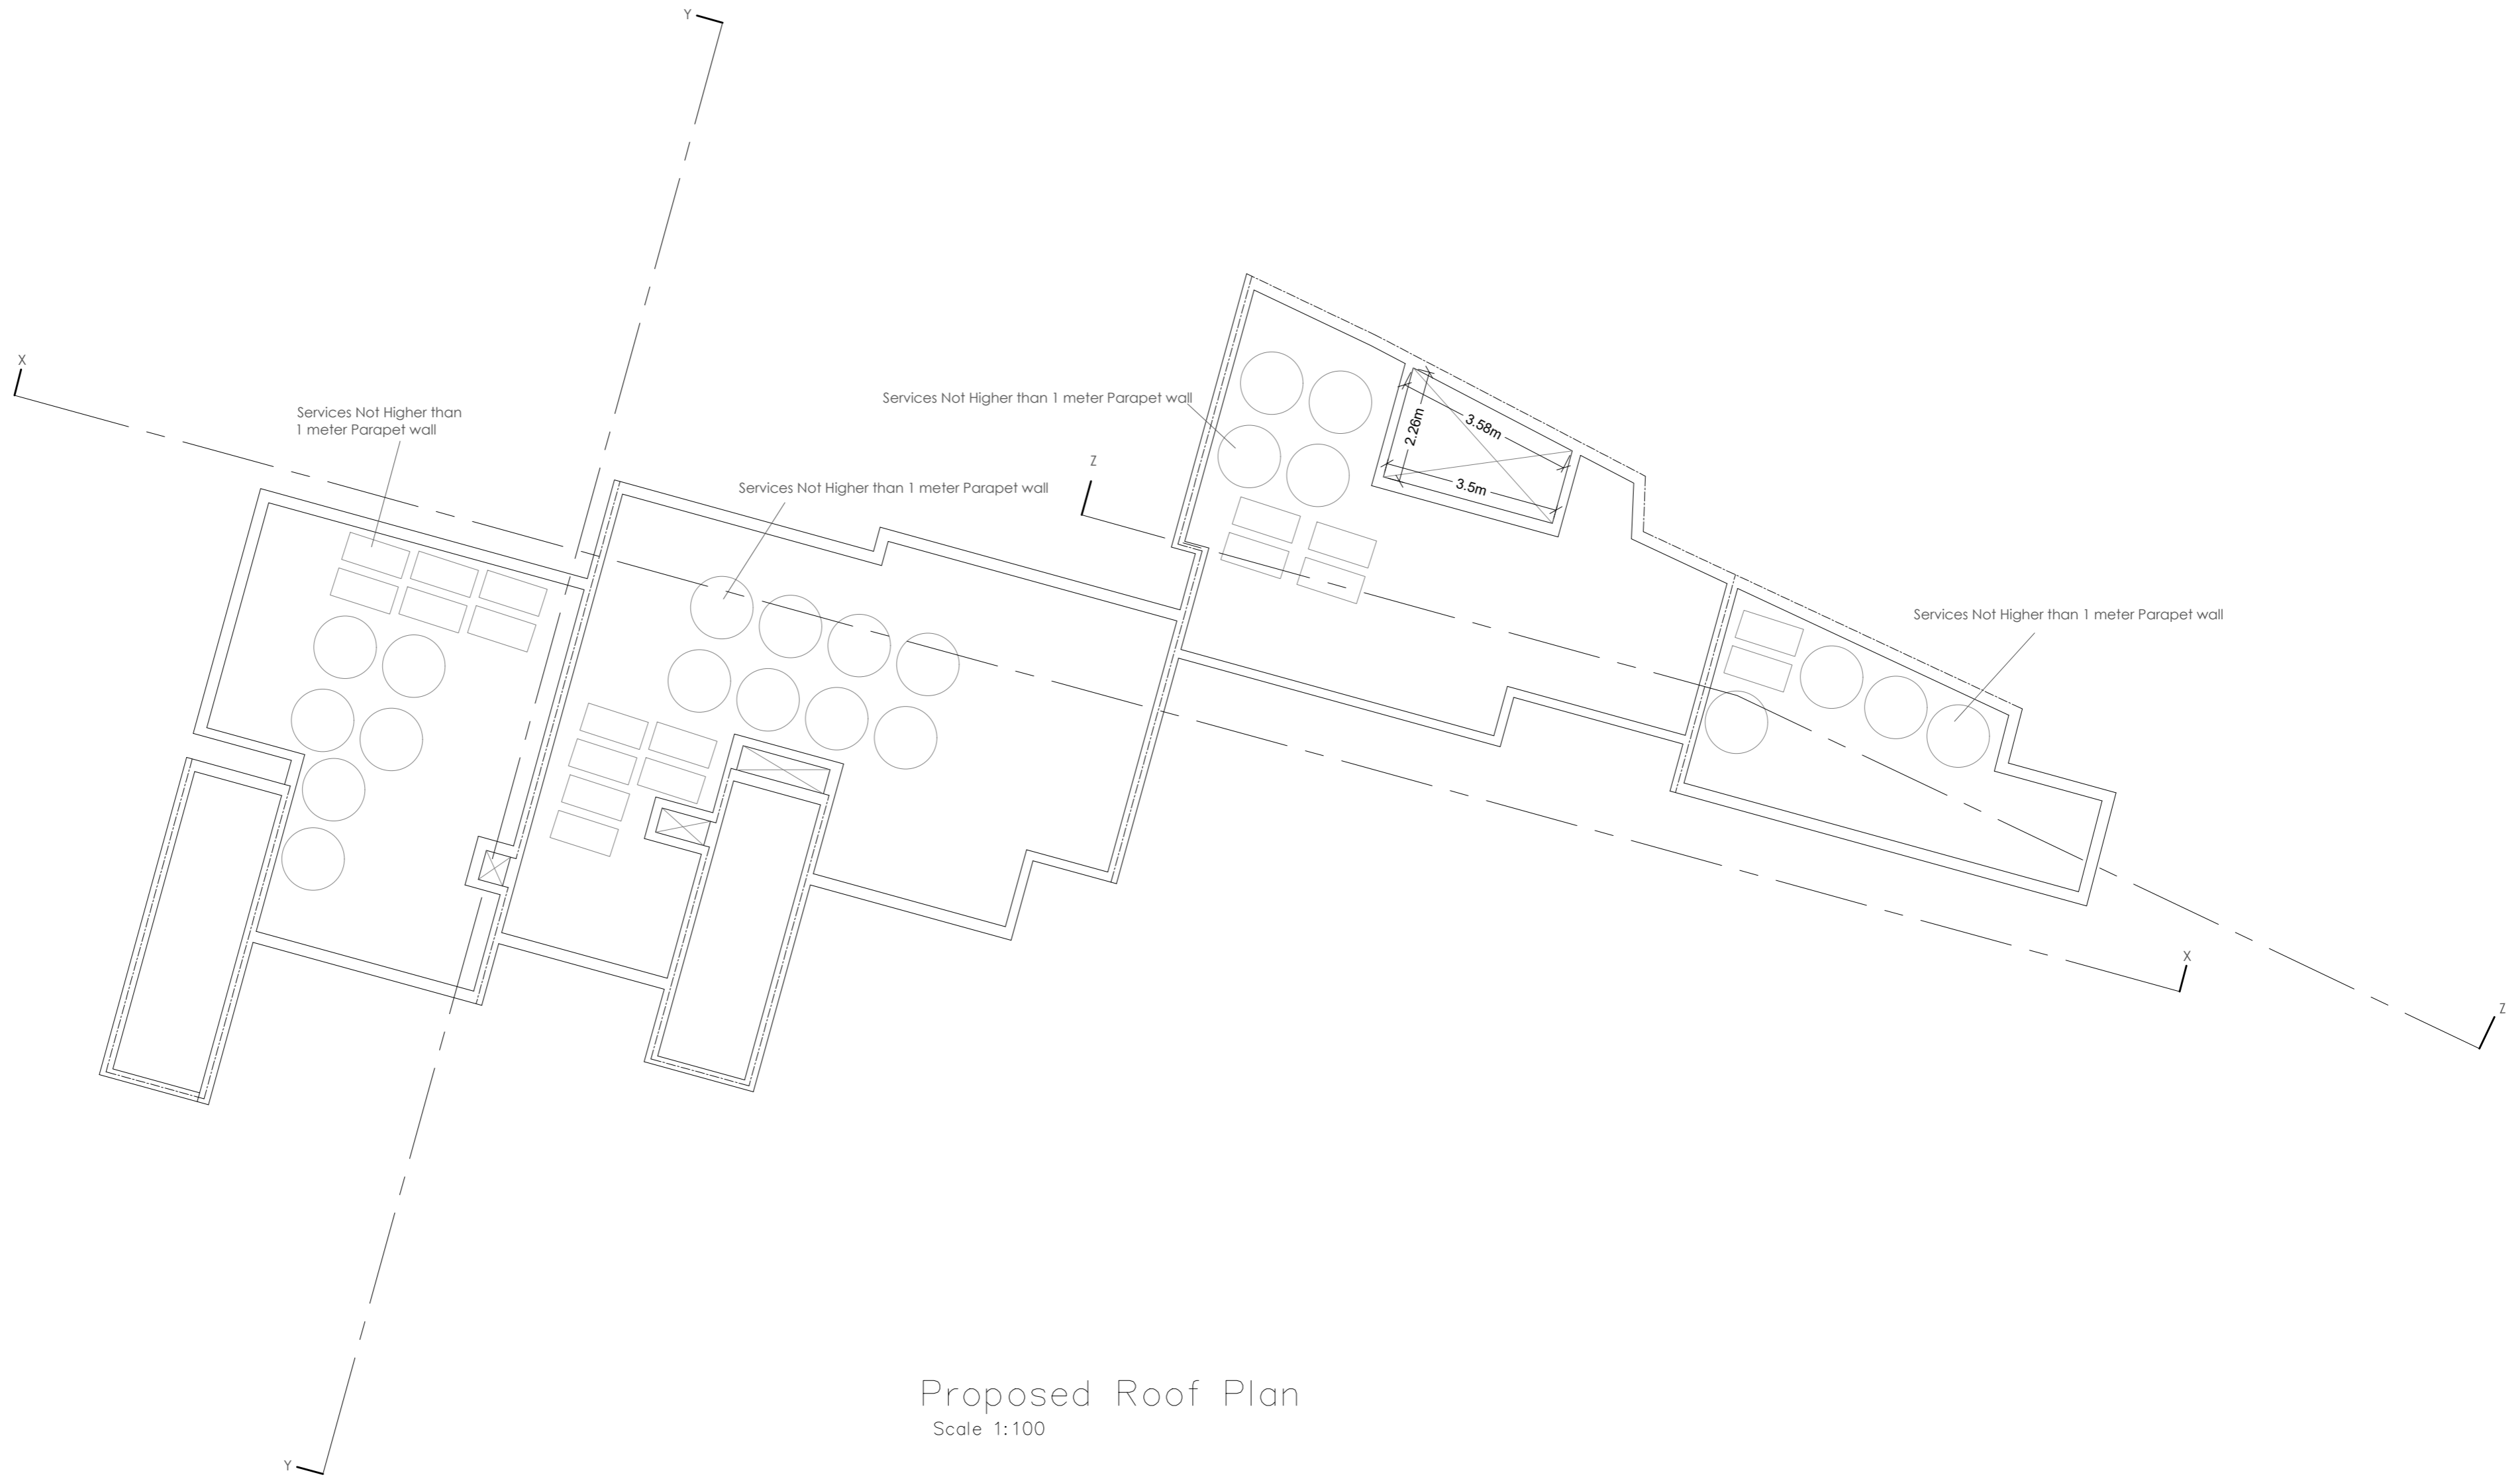


Proposed Roof Plan
Scale 1:100

 



Proposed Side Elevation
Scale 1:100

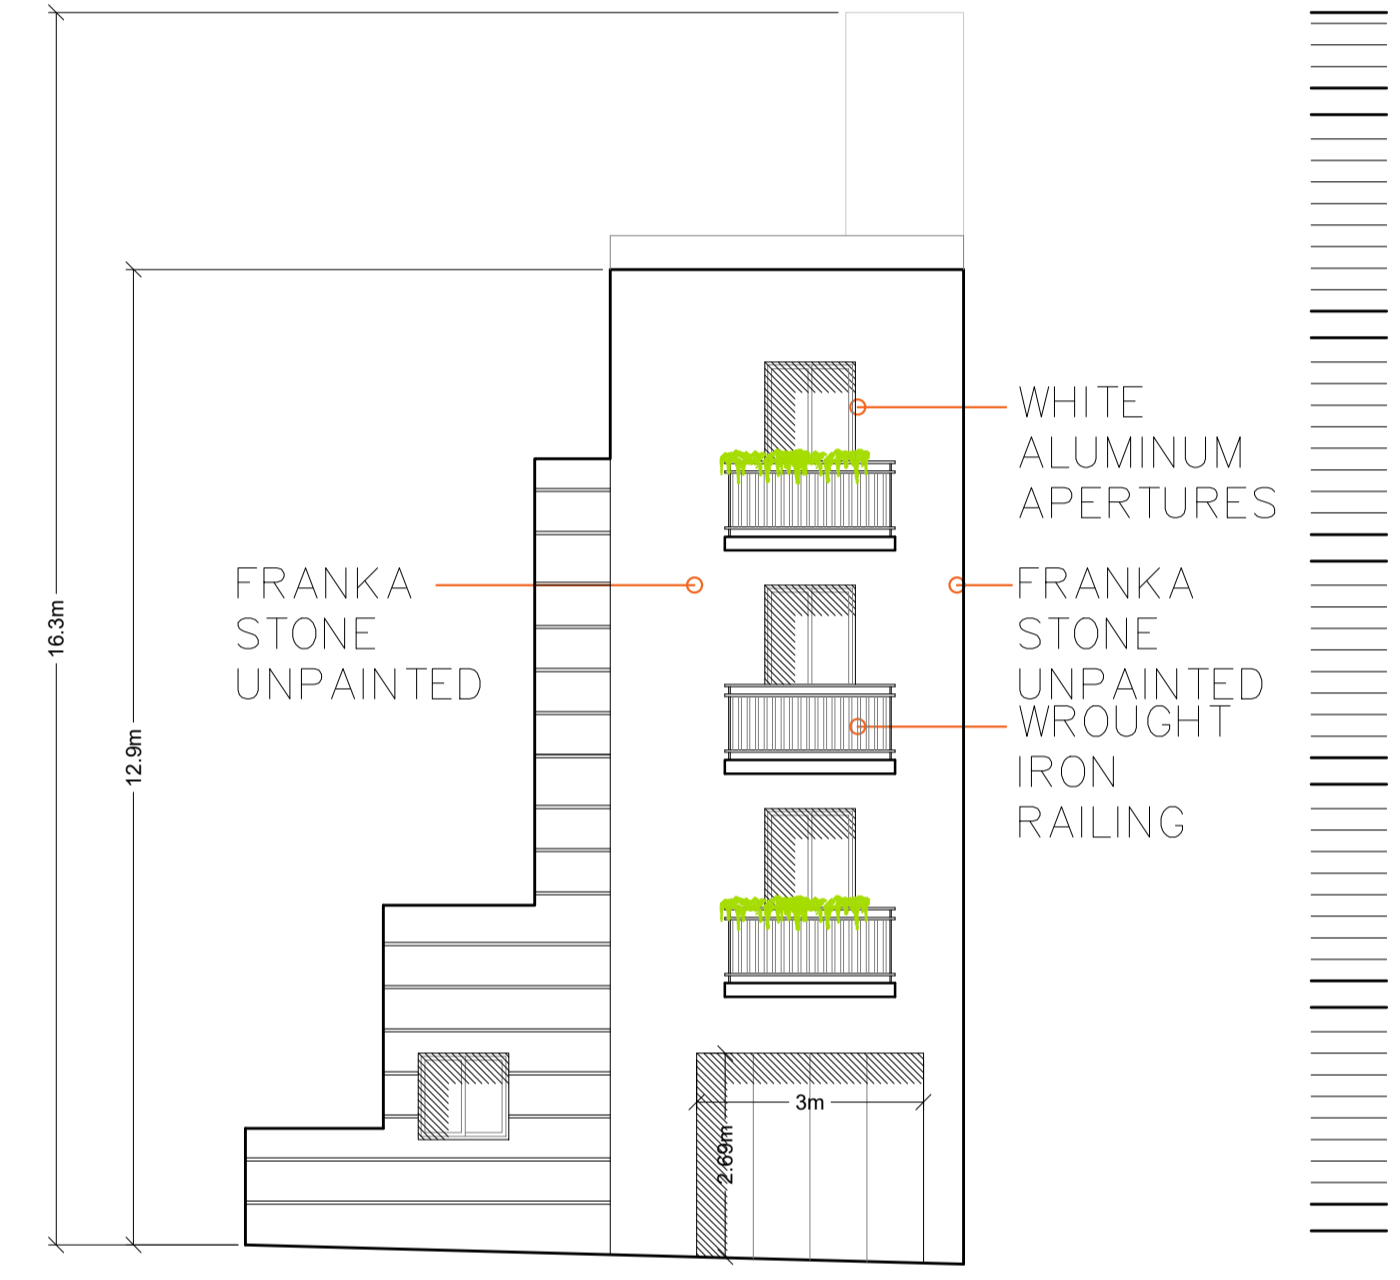

Proposed Front Elevation
Scale 1:100

