





Scale 1:100

 


AREAS

Unit	Int. Area	Ext. Area	Total Area
1	126 sq.m	30 sq.m	156 sq.m

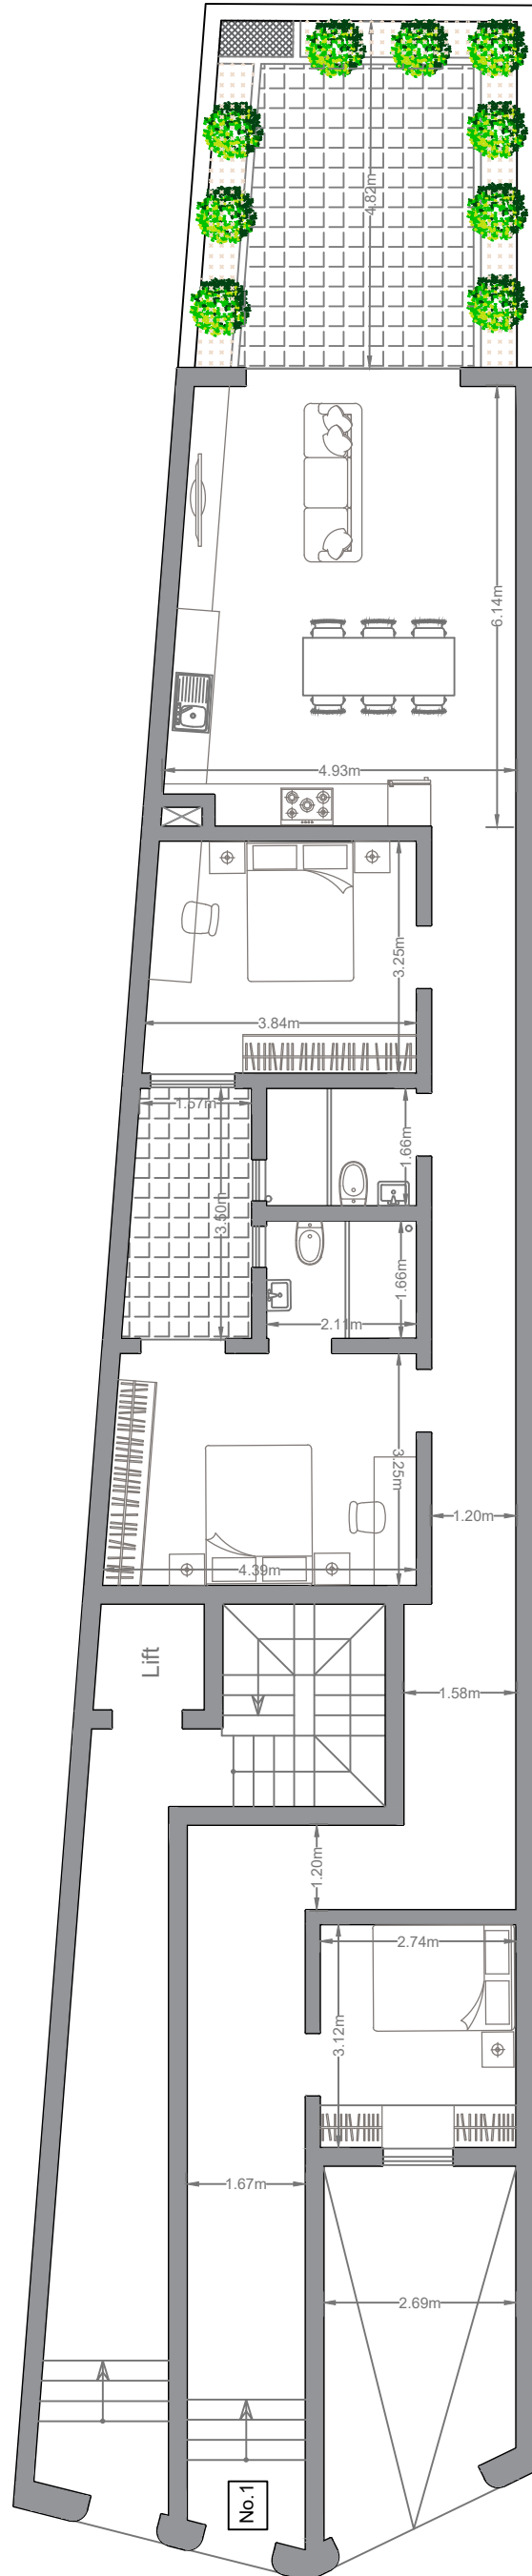


PROPOSED GROUND FLOOR PLAN
SCALE 1:100

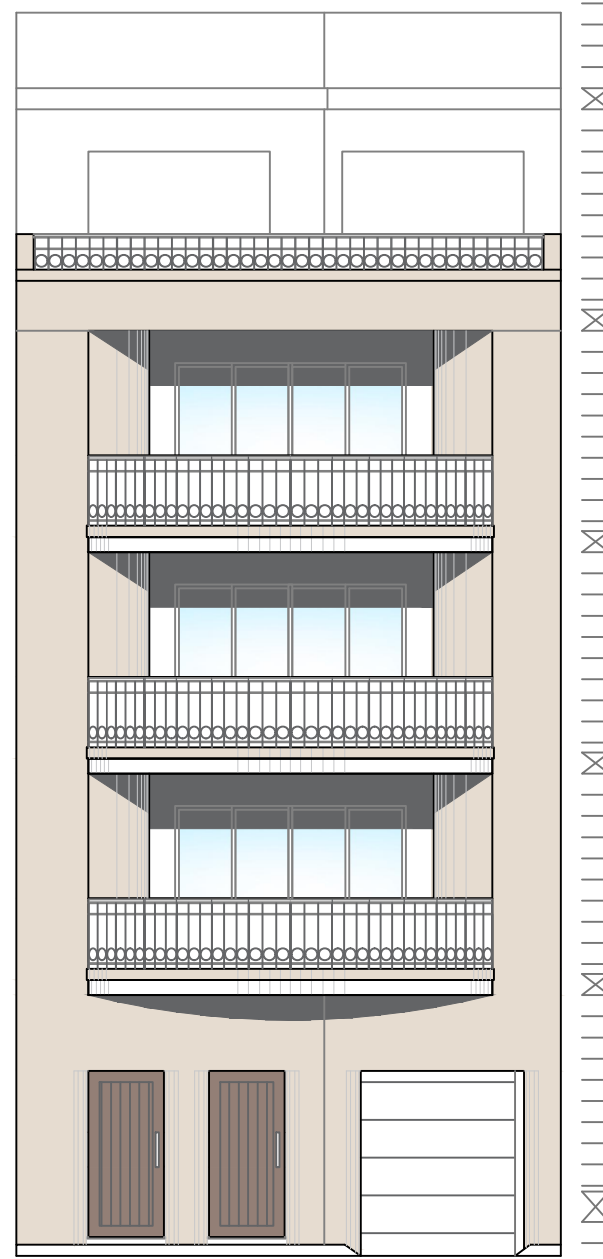


PROPOSED ELEVATION
SCALE 1:100

Scale 1:100

 


AREAS

Unit	Int. Area	Ext. Area	Total Area
2/3/4	151 sq.m	21 sq.m	172 sq.m

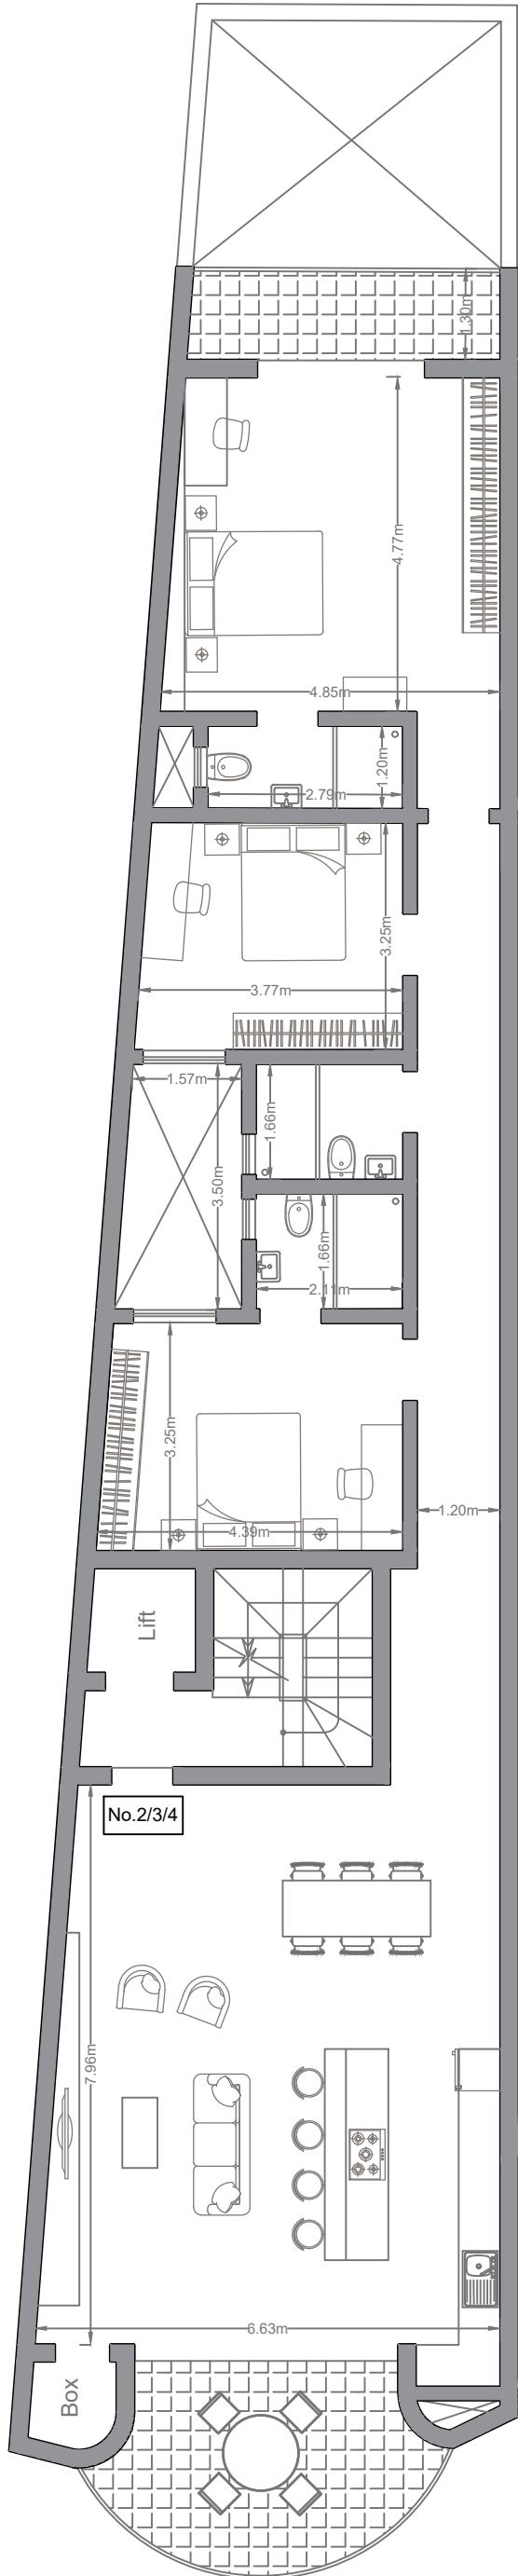


PROPOSED FIRST, SECOND & THIRD FLOOR PLAN
SCALE 1:100

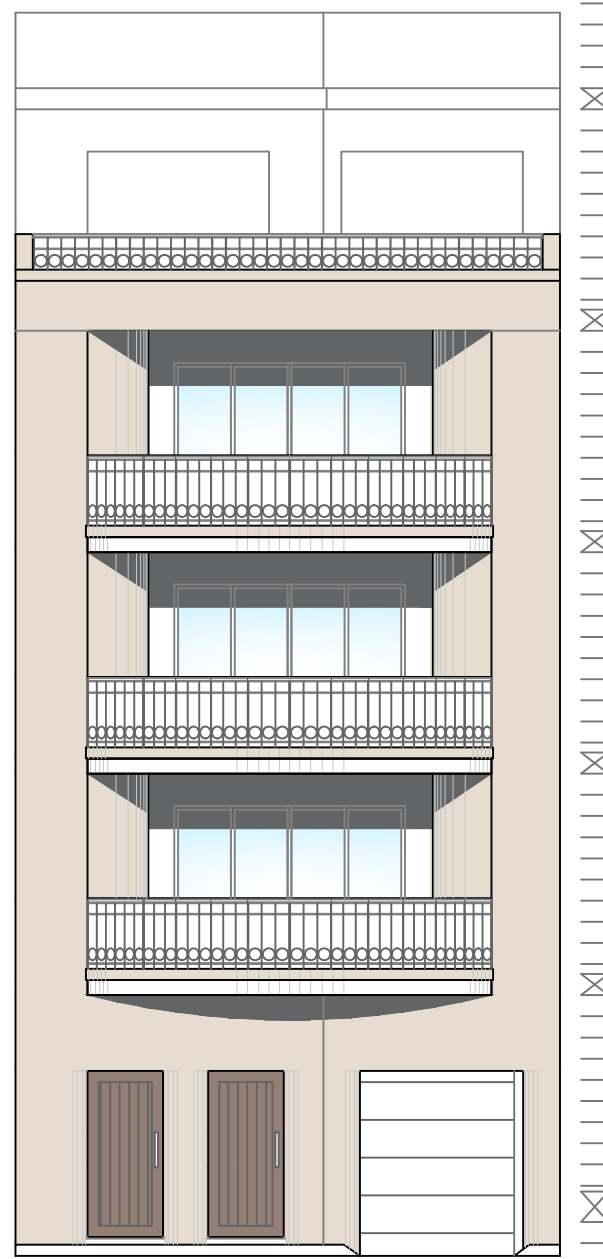


PROPOSED ELEVATION
SCALE 1:100

Scale 1:100

 


AREAS

Unit	Int. Area	Ext. Area	Total Area
5	137 sq.m	32 sq.m	169 sq.m


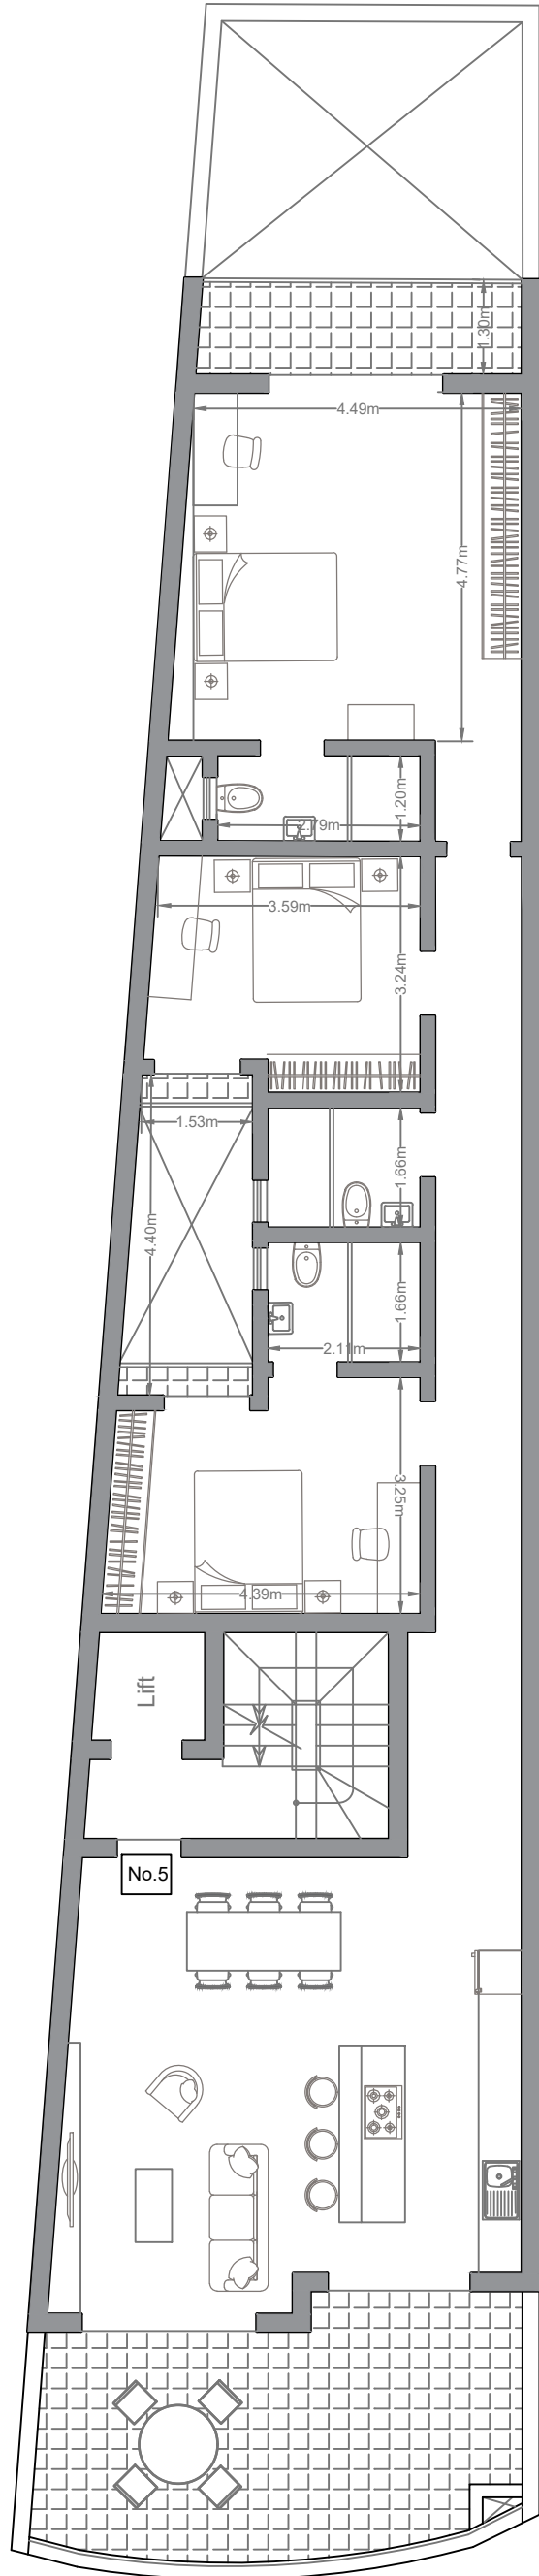


PROPOSED RECEDED FLOOR PLAN
SCALE 1:100

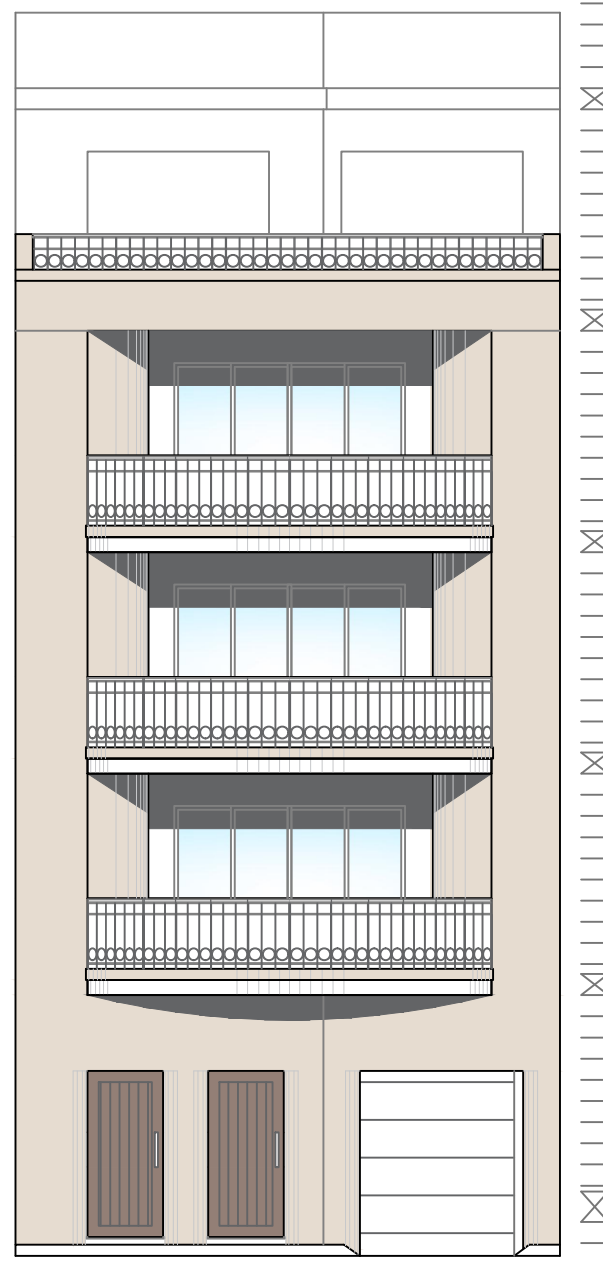


PROPOSED ELEVATION
SCALE 1:100


Scale 1:100

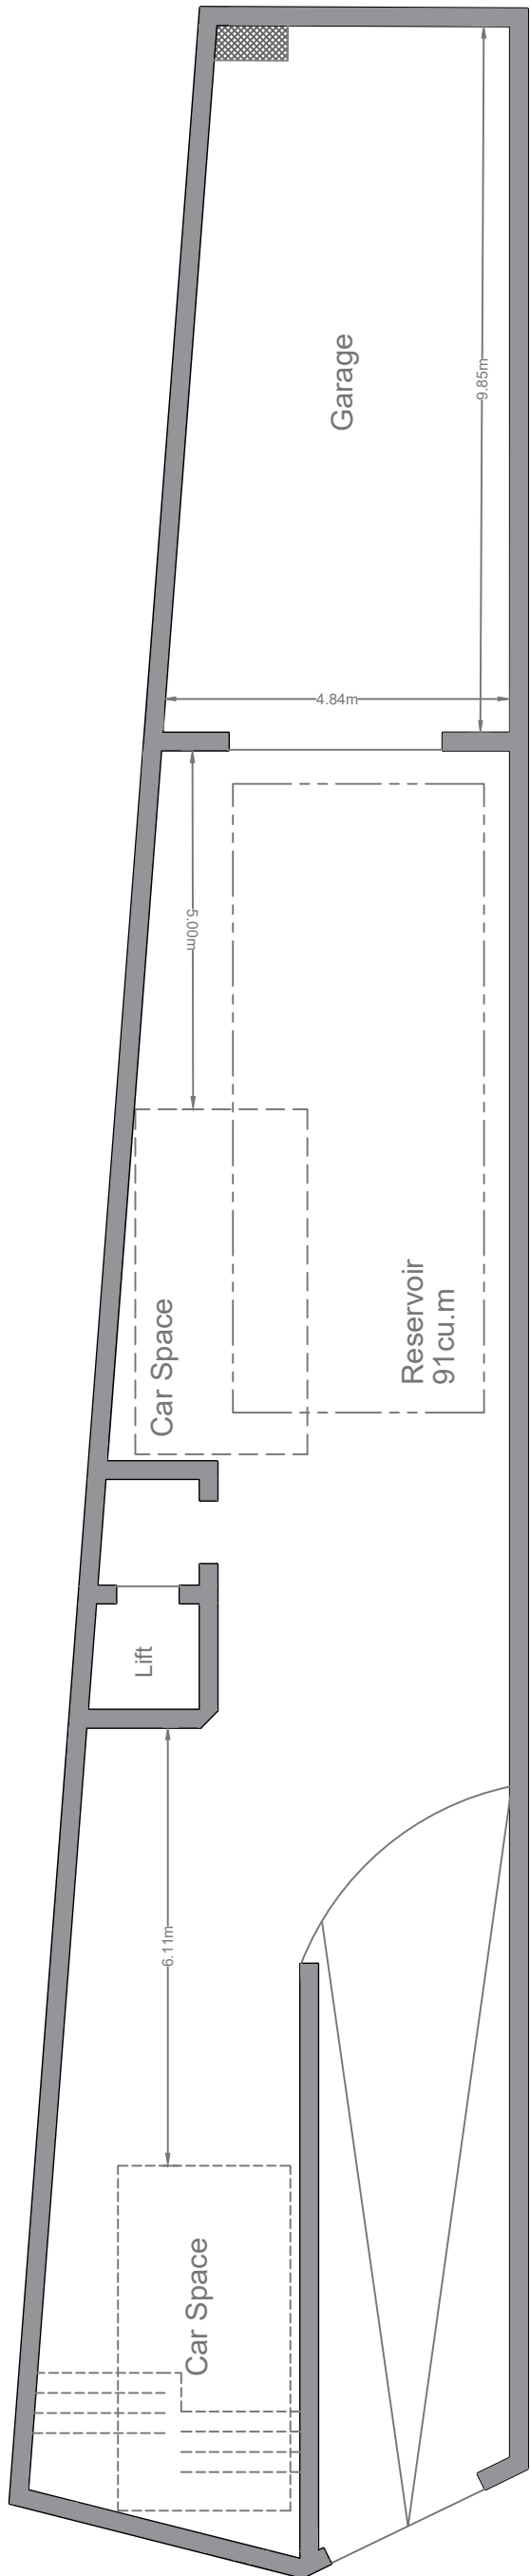 

PROPOSED BASEMENT
SCALE 1:100

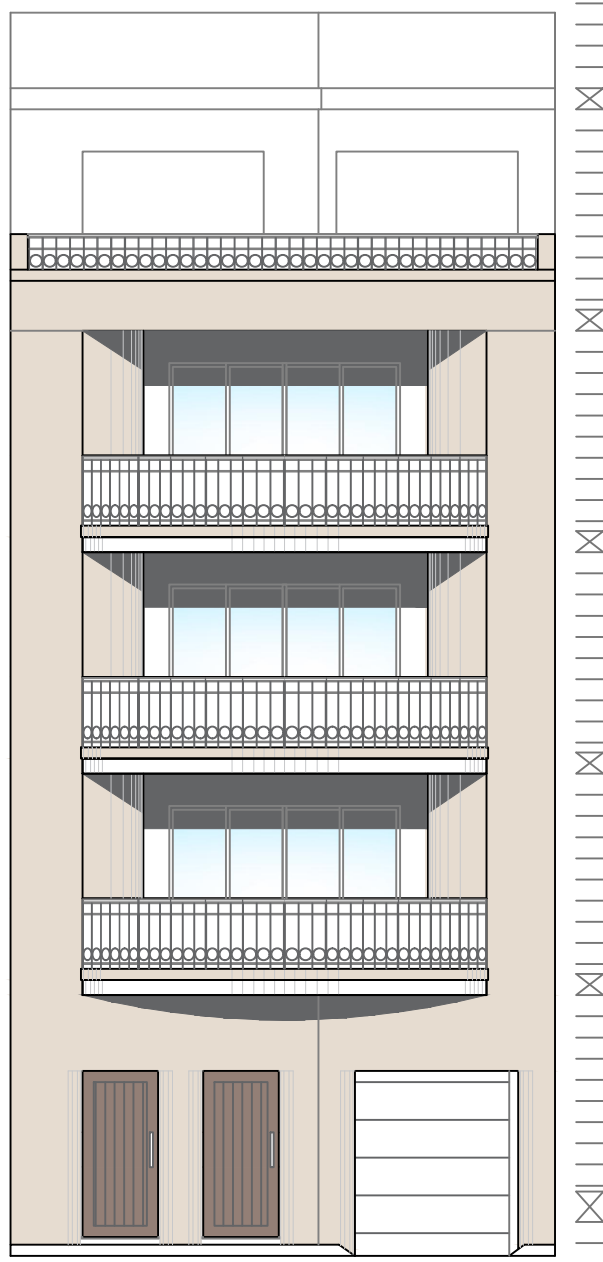

PROPOSED ELEVATION
SCALE 1:100

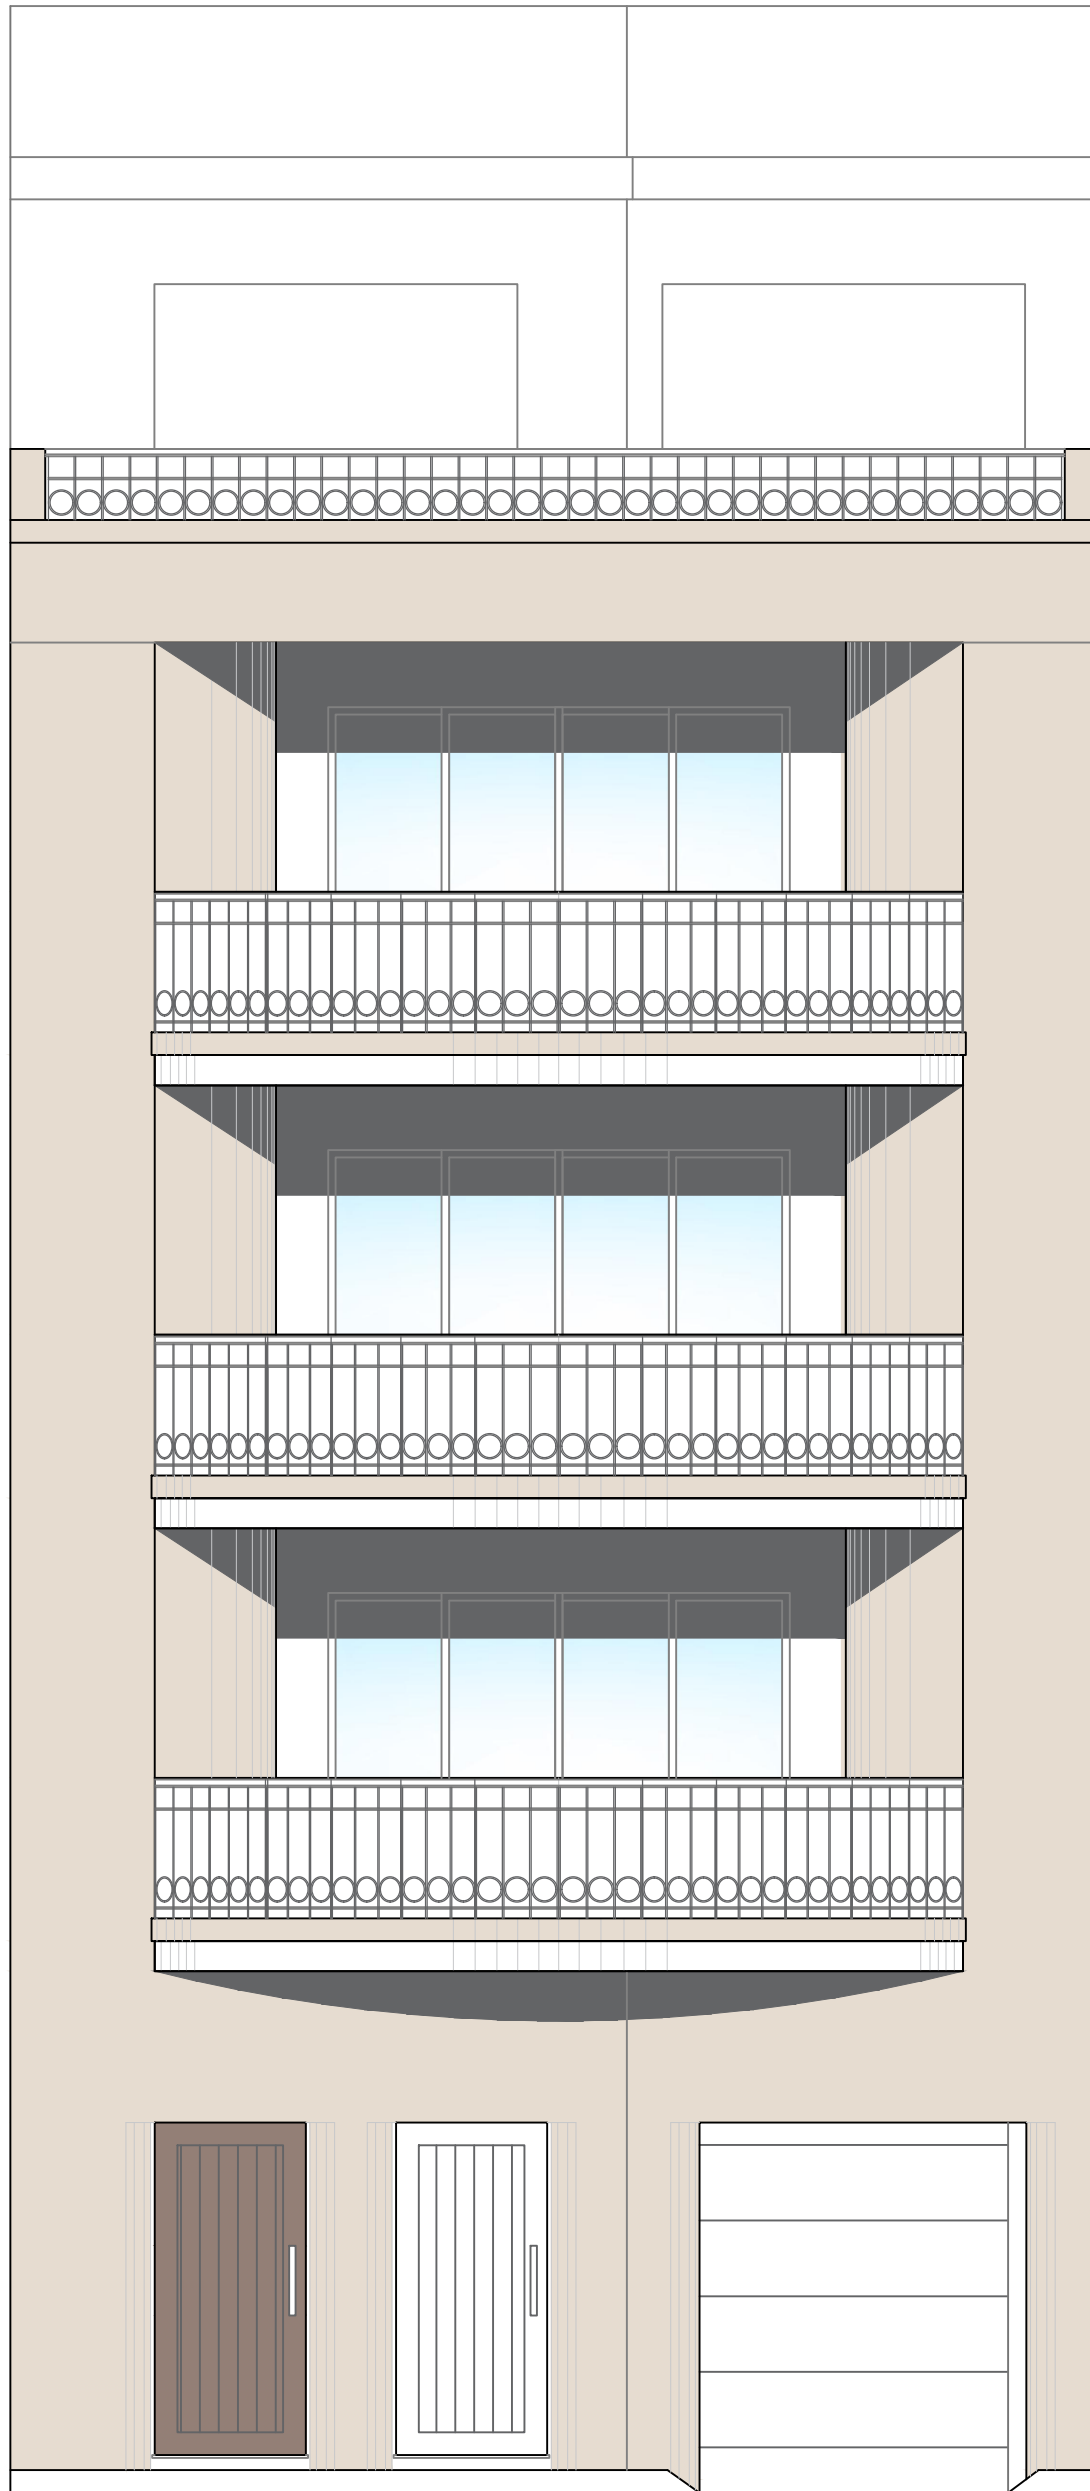

PROPOSED ELEVATION
SCALE 1:50

