



Approved **Third floor plan**  
 Scale: 1:100

Approved in Minor Amendment to PA 2166/19  
 No changes are being proposed.

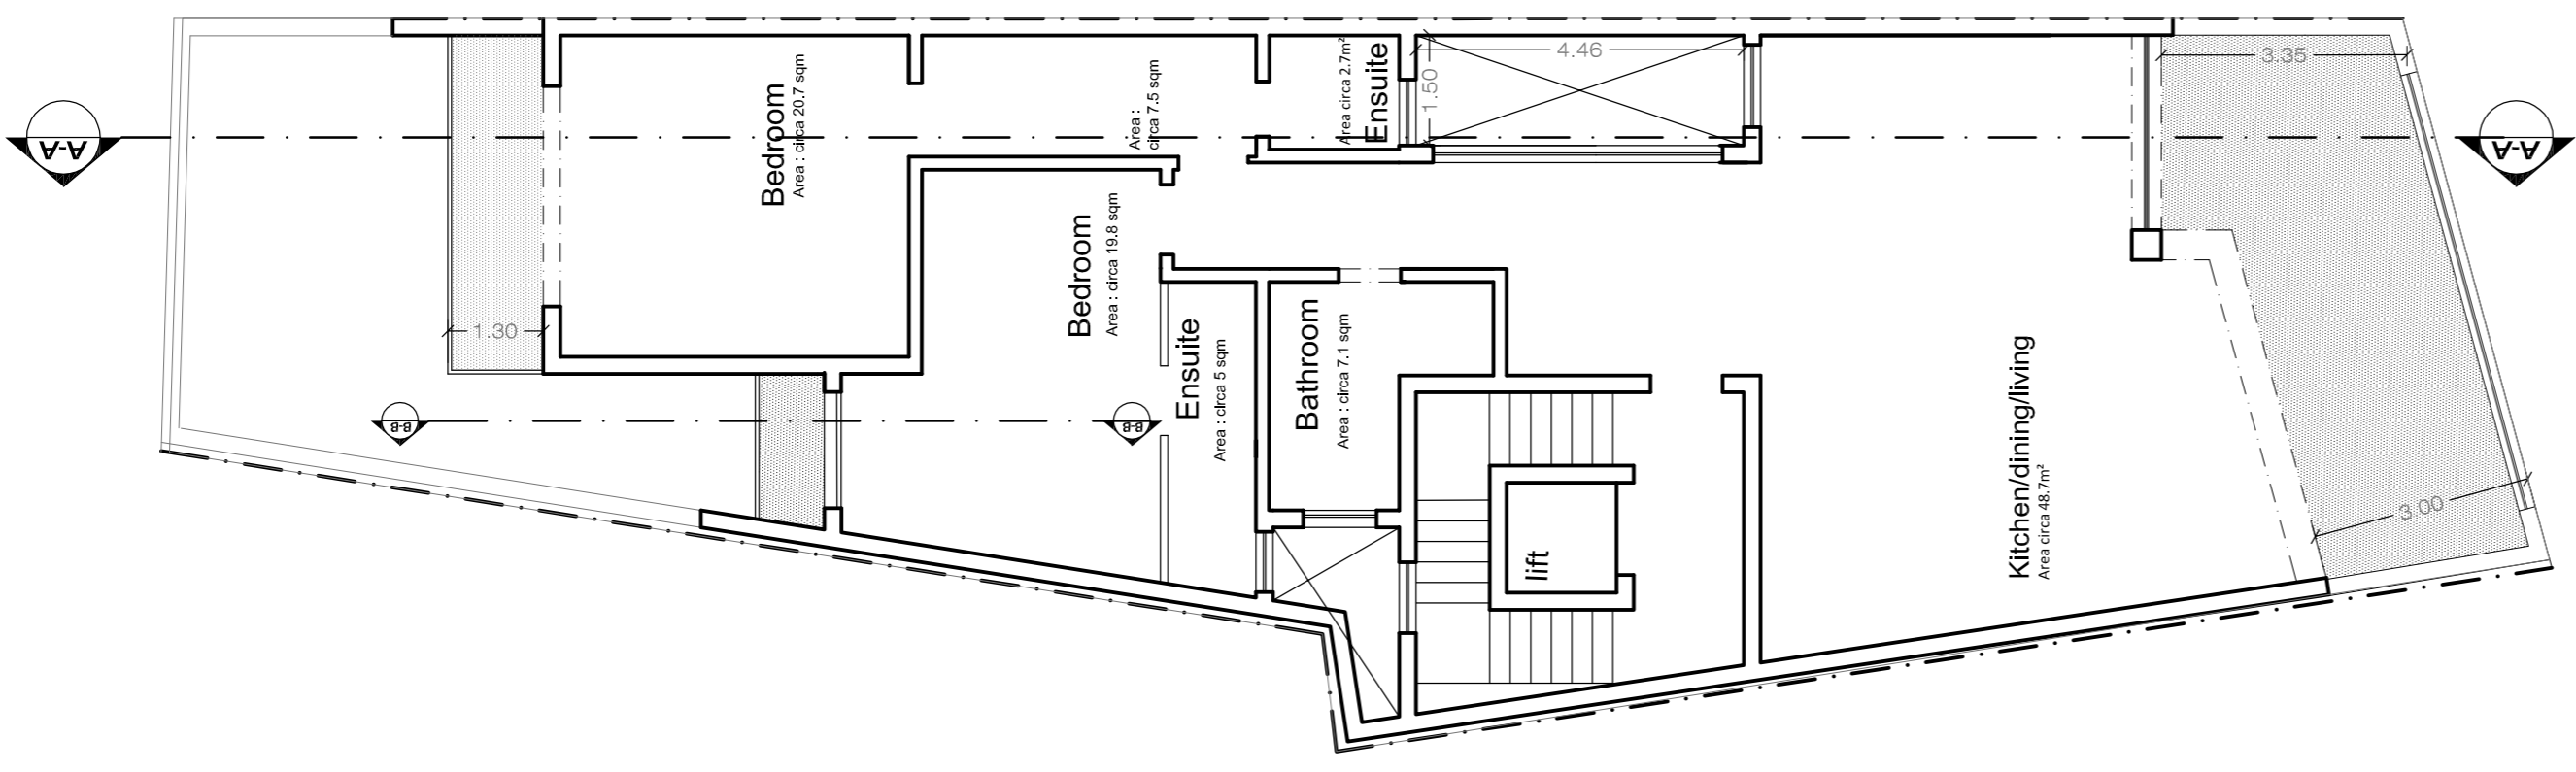


Approved **reeded floor**  
 Scale: 1:100

Approved in Minor Amendment to PA 2166/19

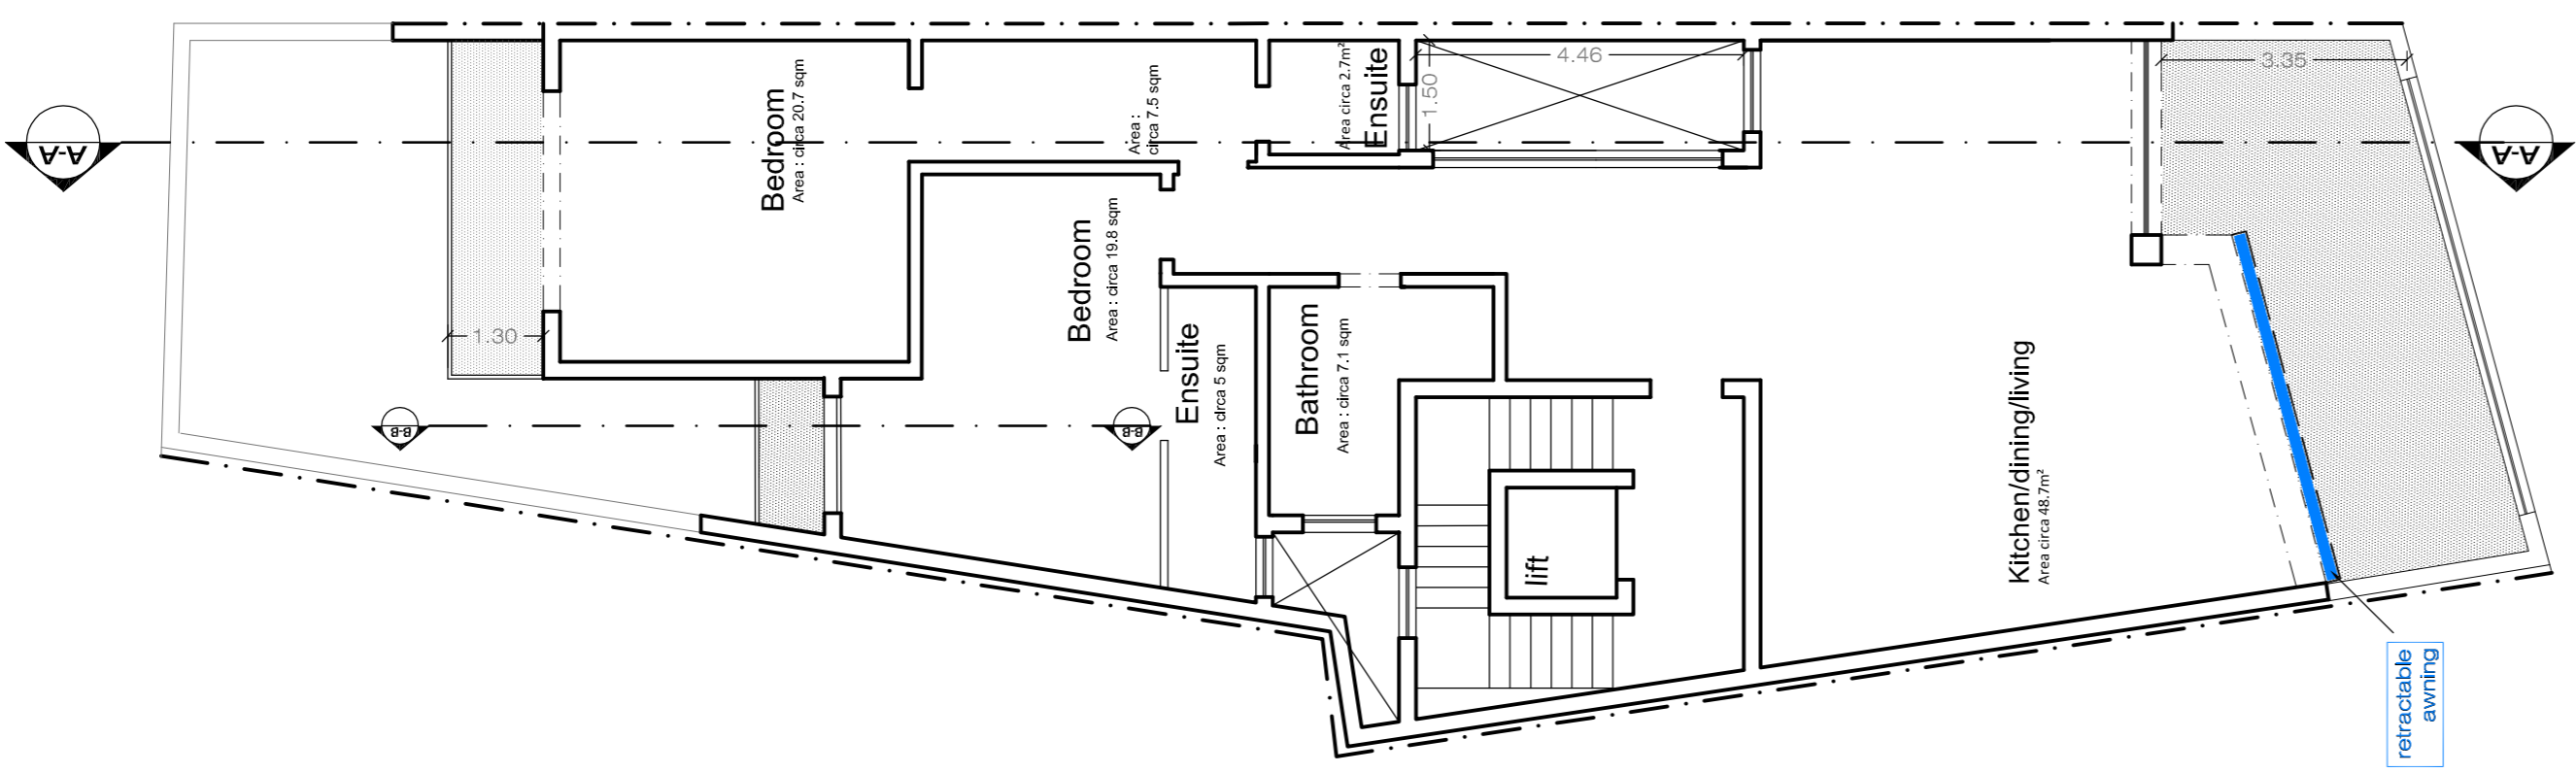

Approved/ **To sanction reeded floor**  
 Scale: 1:100

Corresponding drawing without conventional colours

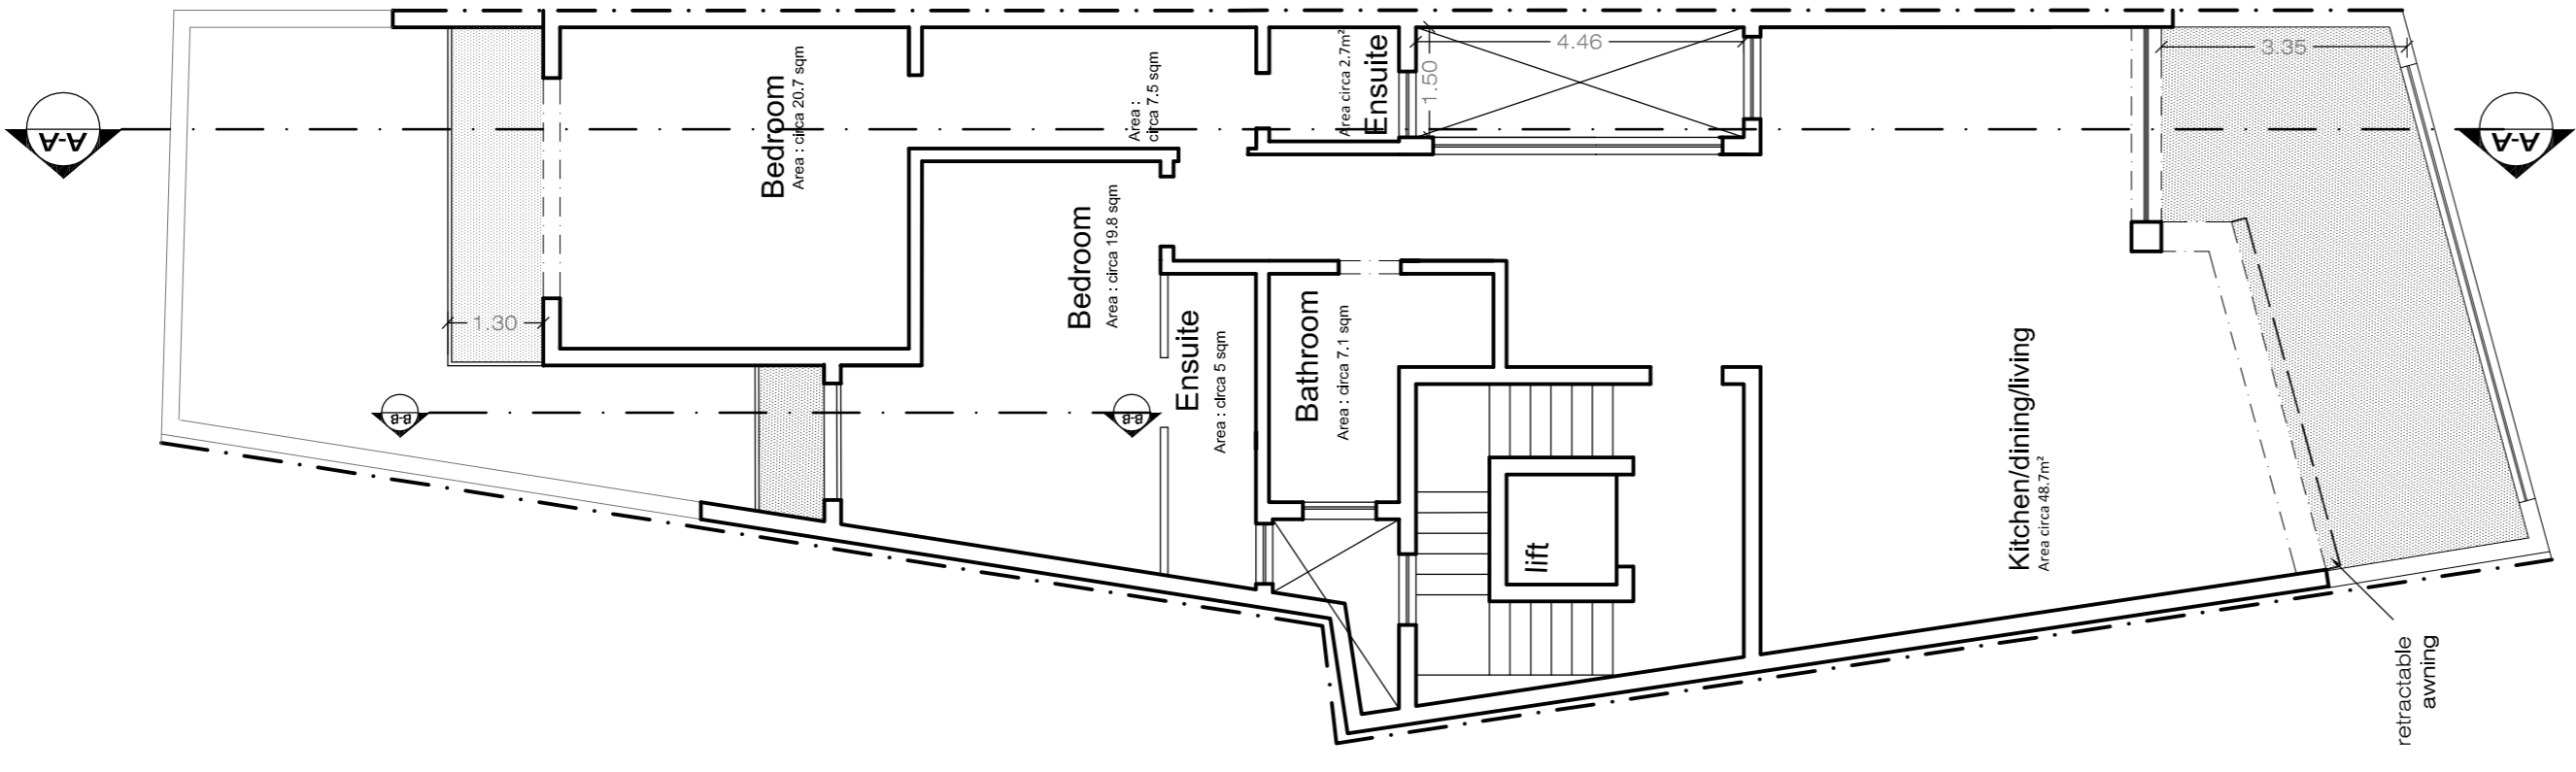

Approved/ **To sanction reeded floor**  
 Scale: 1:100