


APPROVED PENTHOUSE FLOOR LEVEL PLAN
 SCALE 1:50



APPROVED ROOF PLAN (NO CHANGES)
 SCALE 1:50

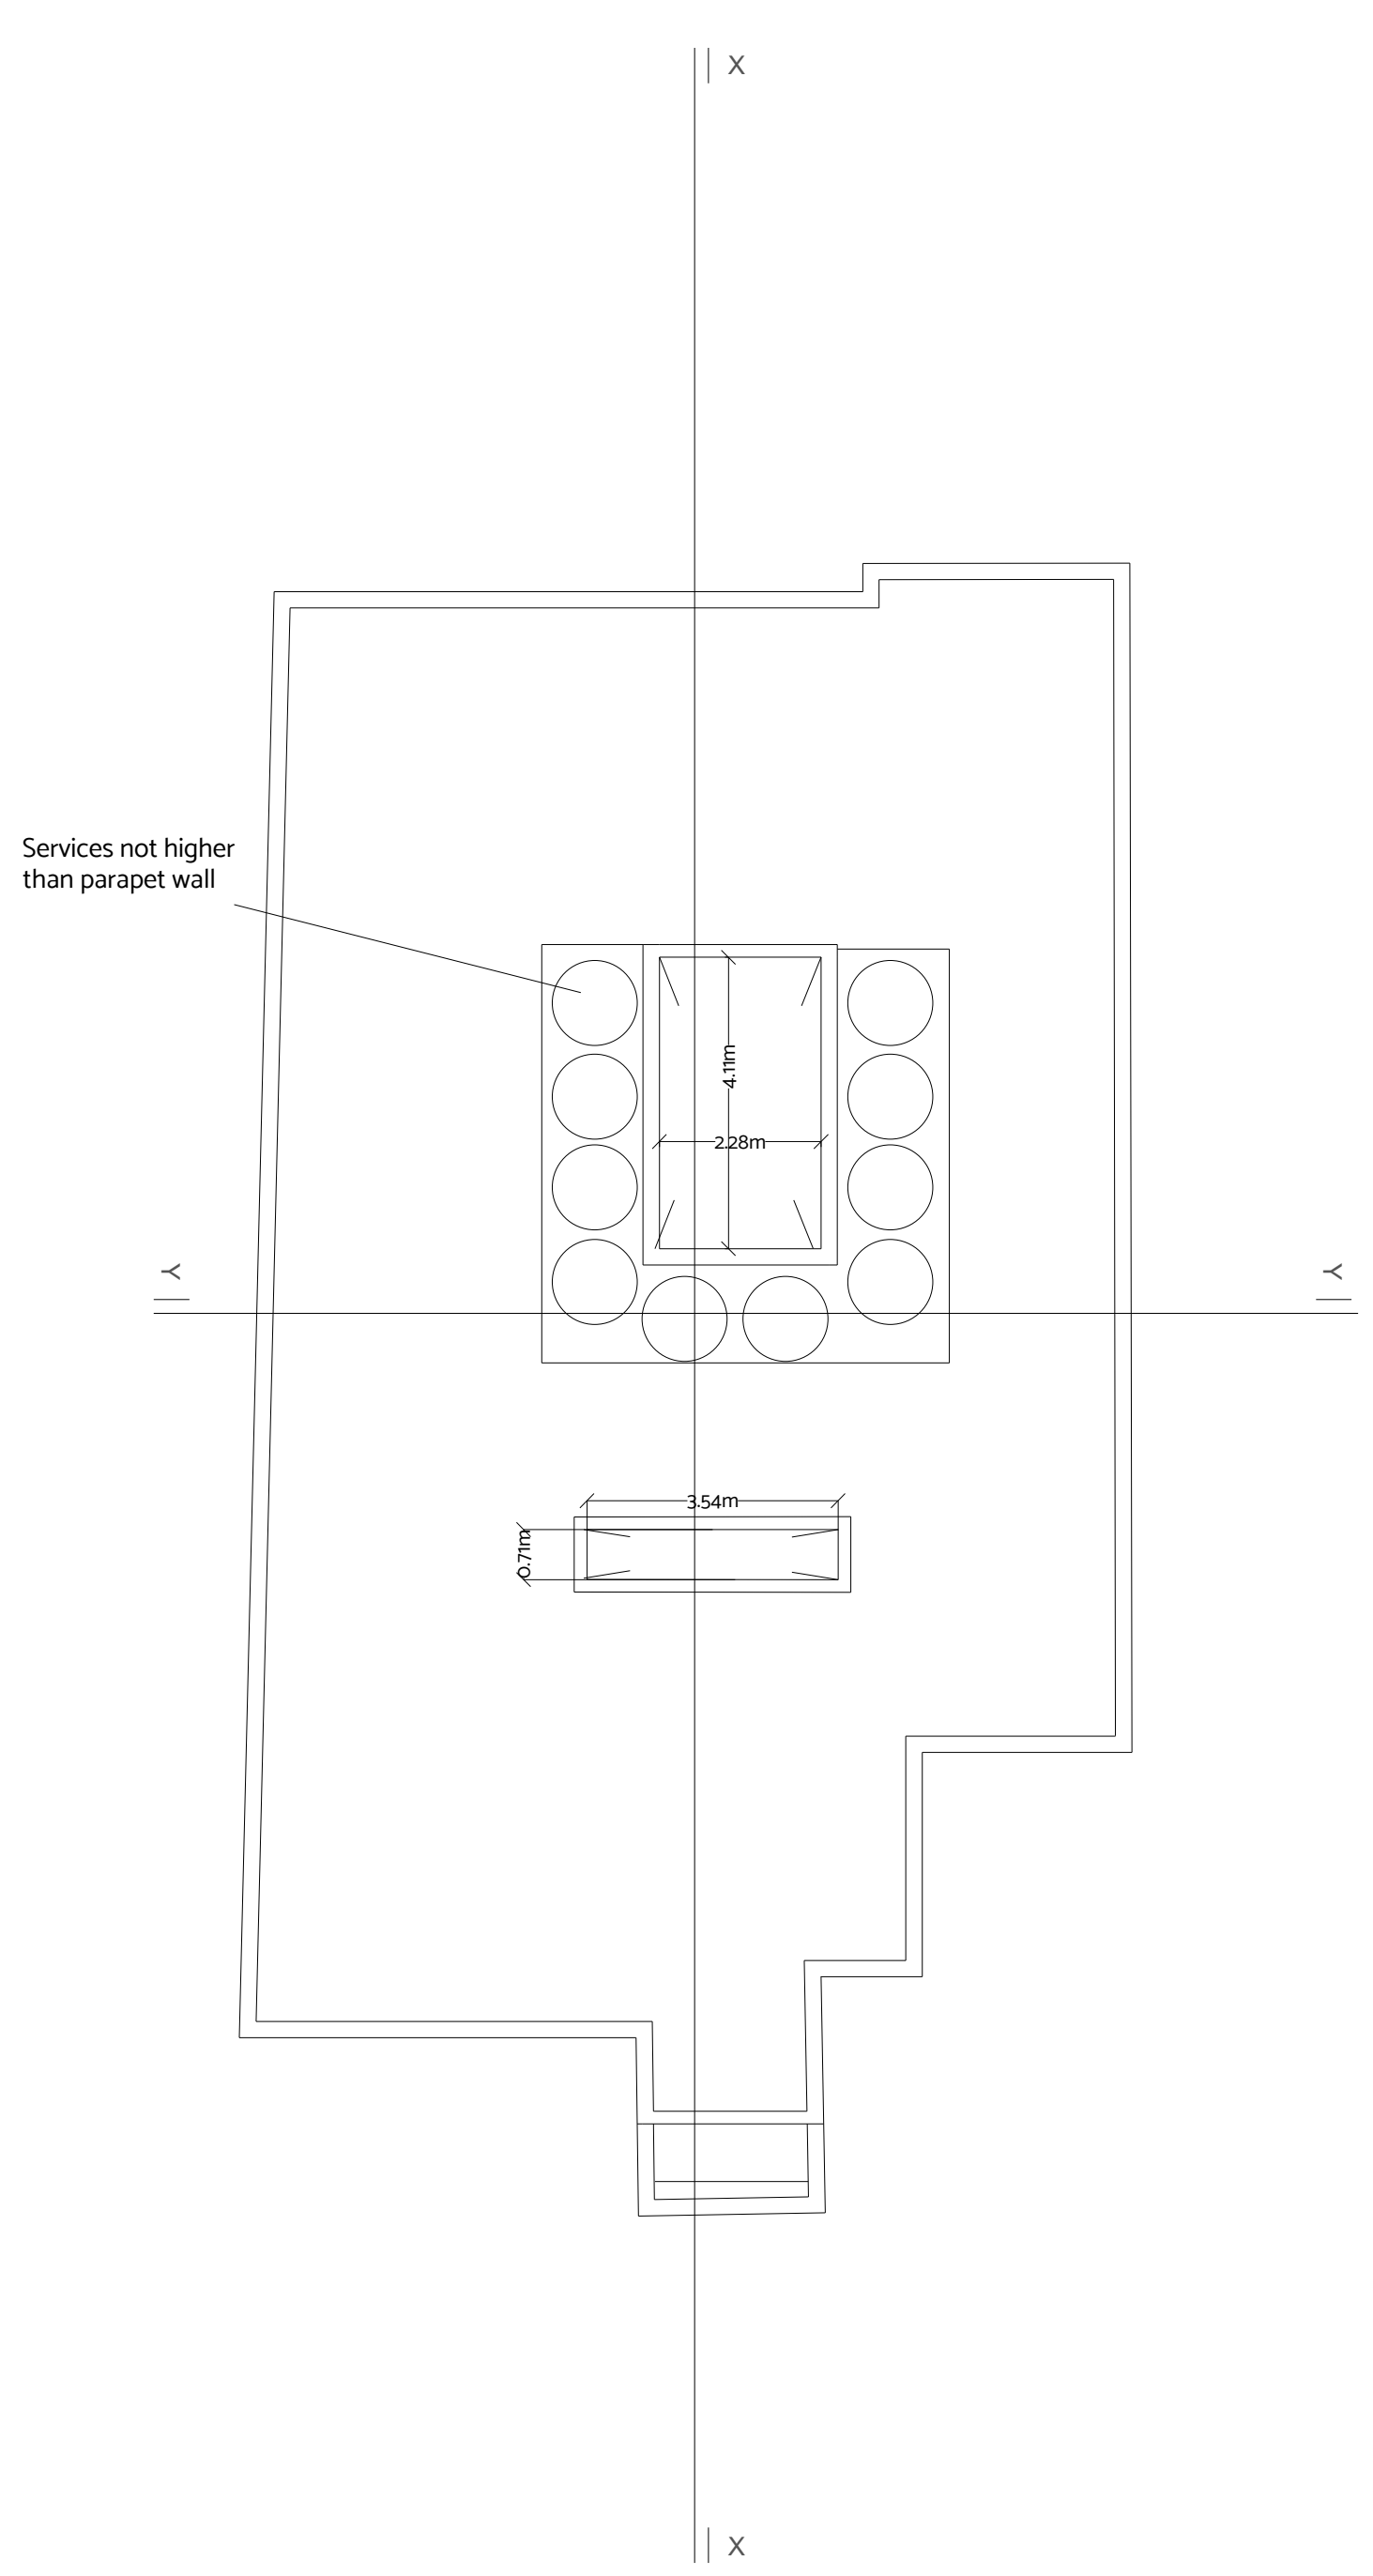