


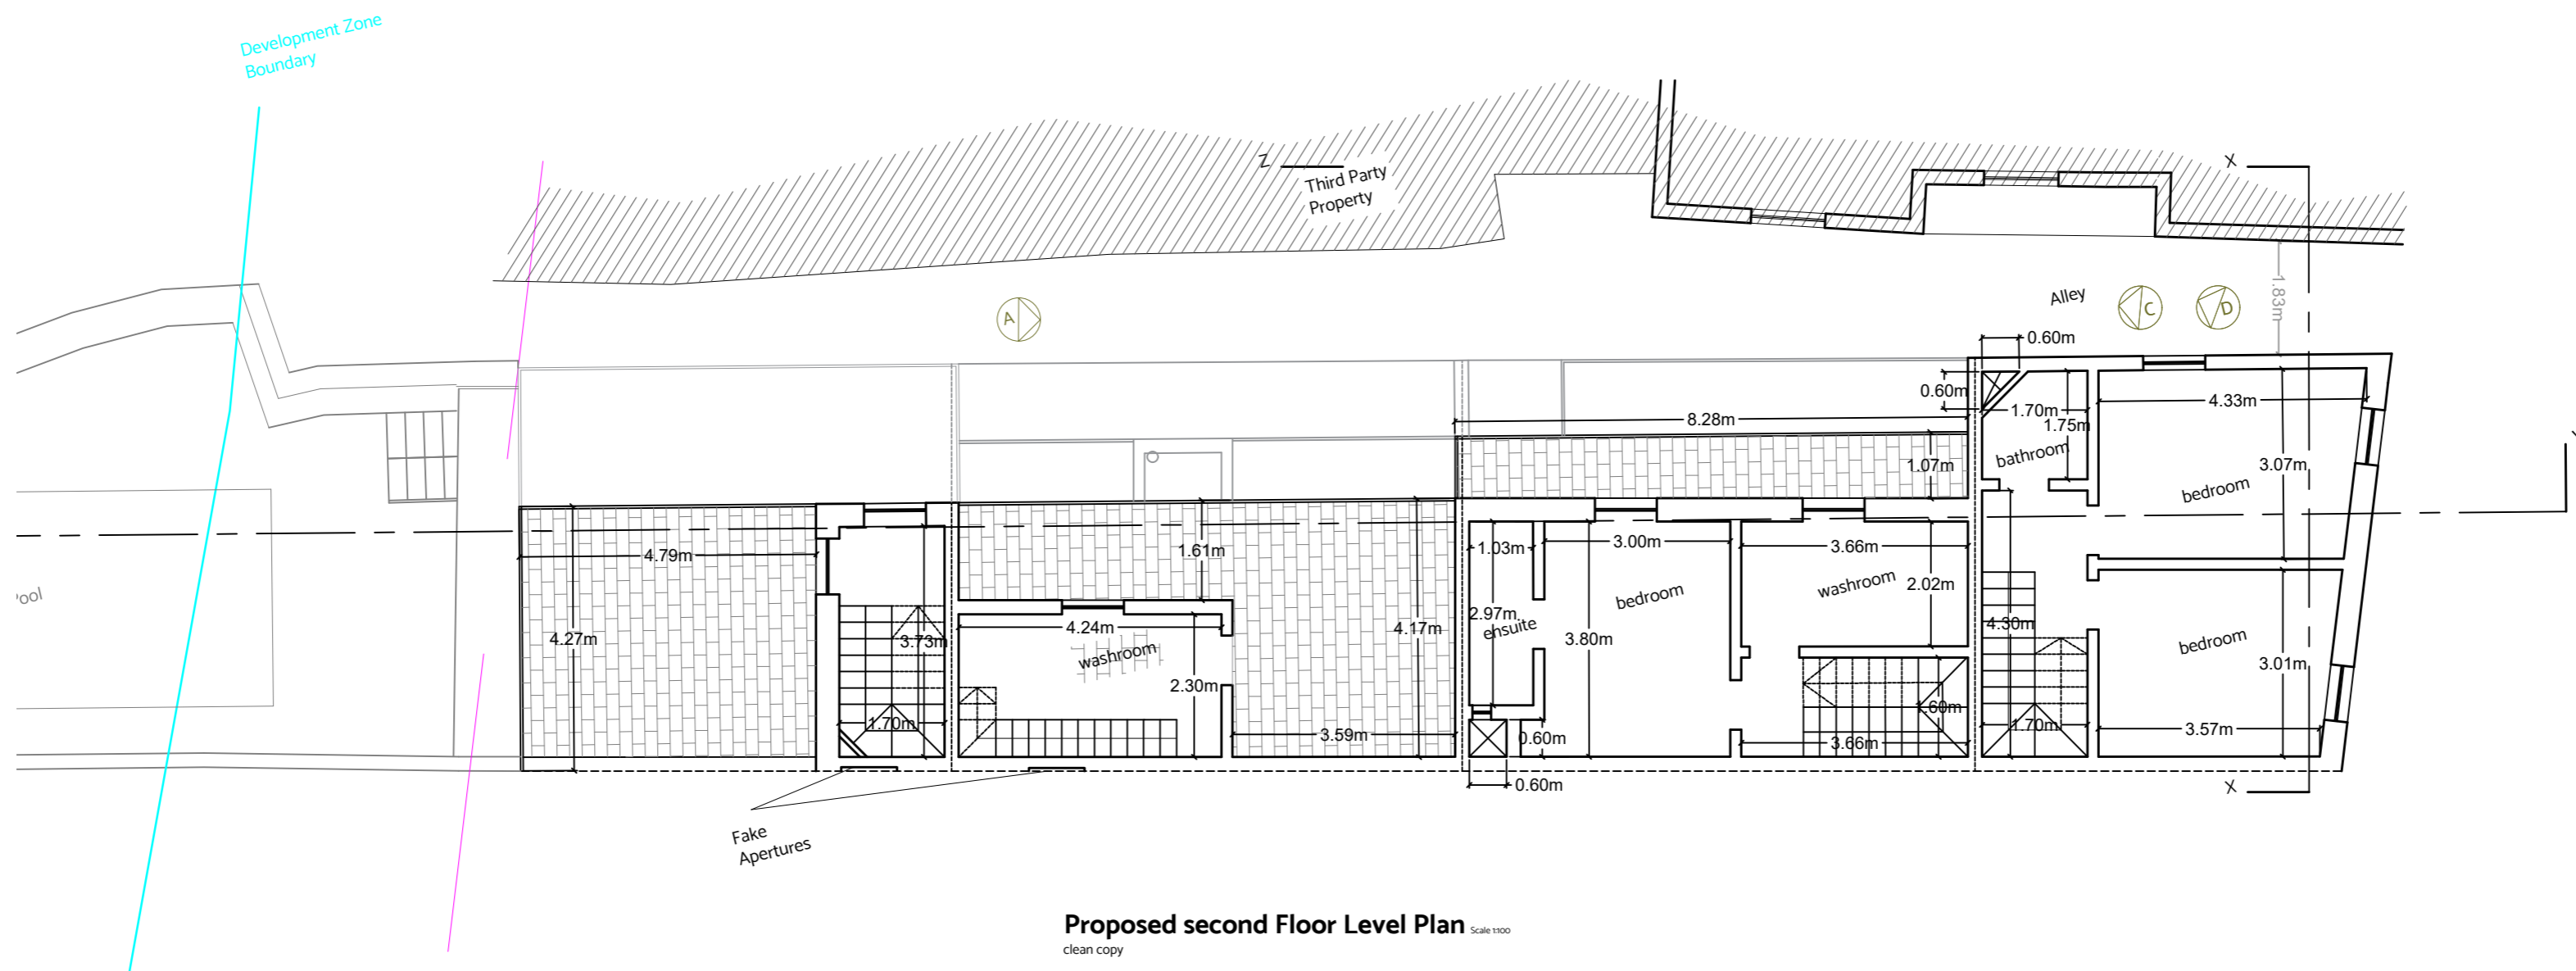


Proposed first Floor Level Plan Scale 1:100
clean copy

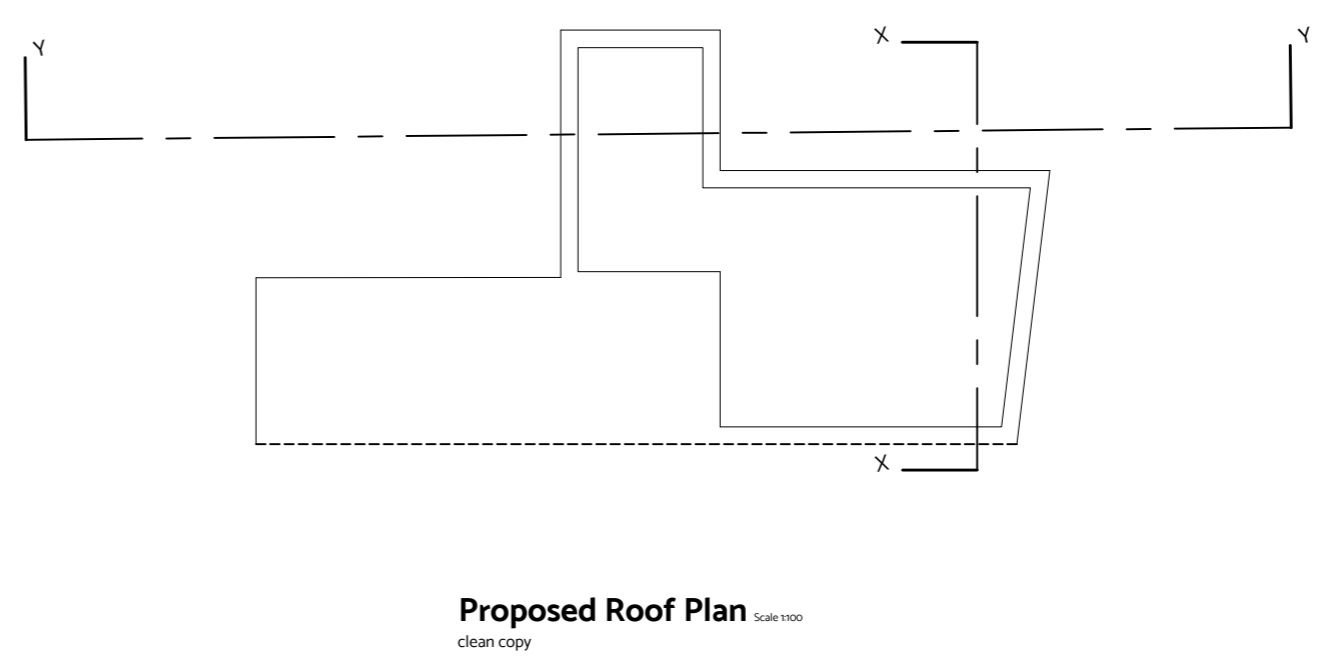


Proposed second Floor Level Plan Scale 1:100
clean copy

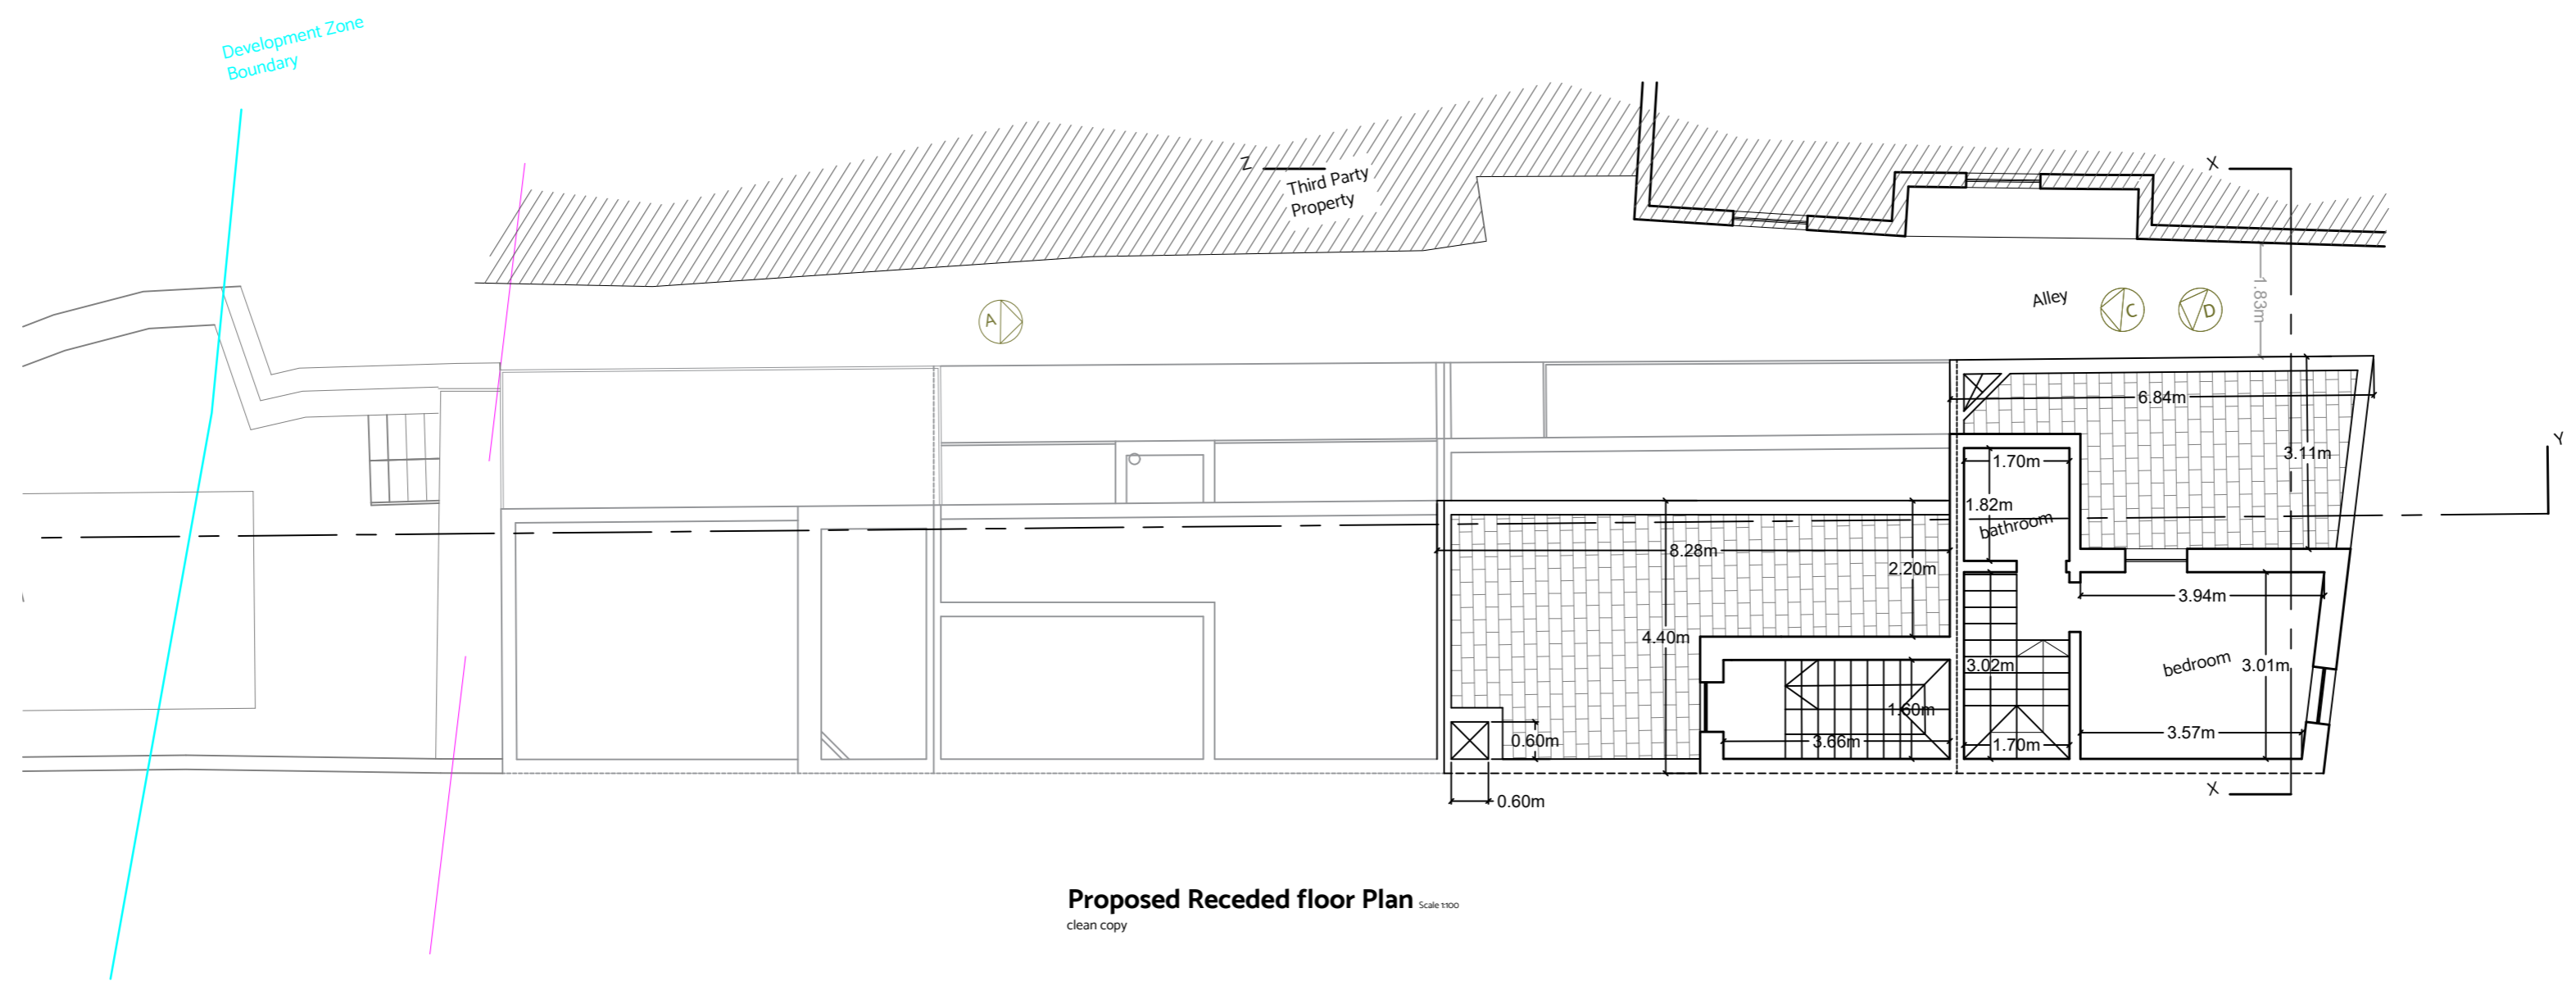

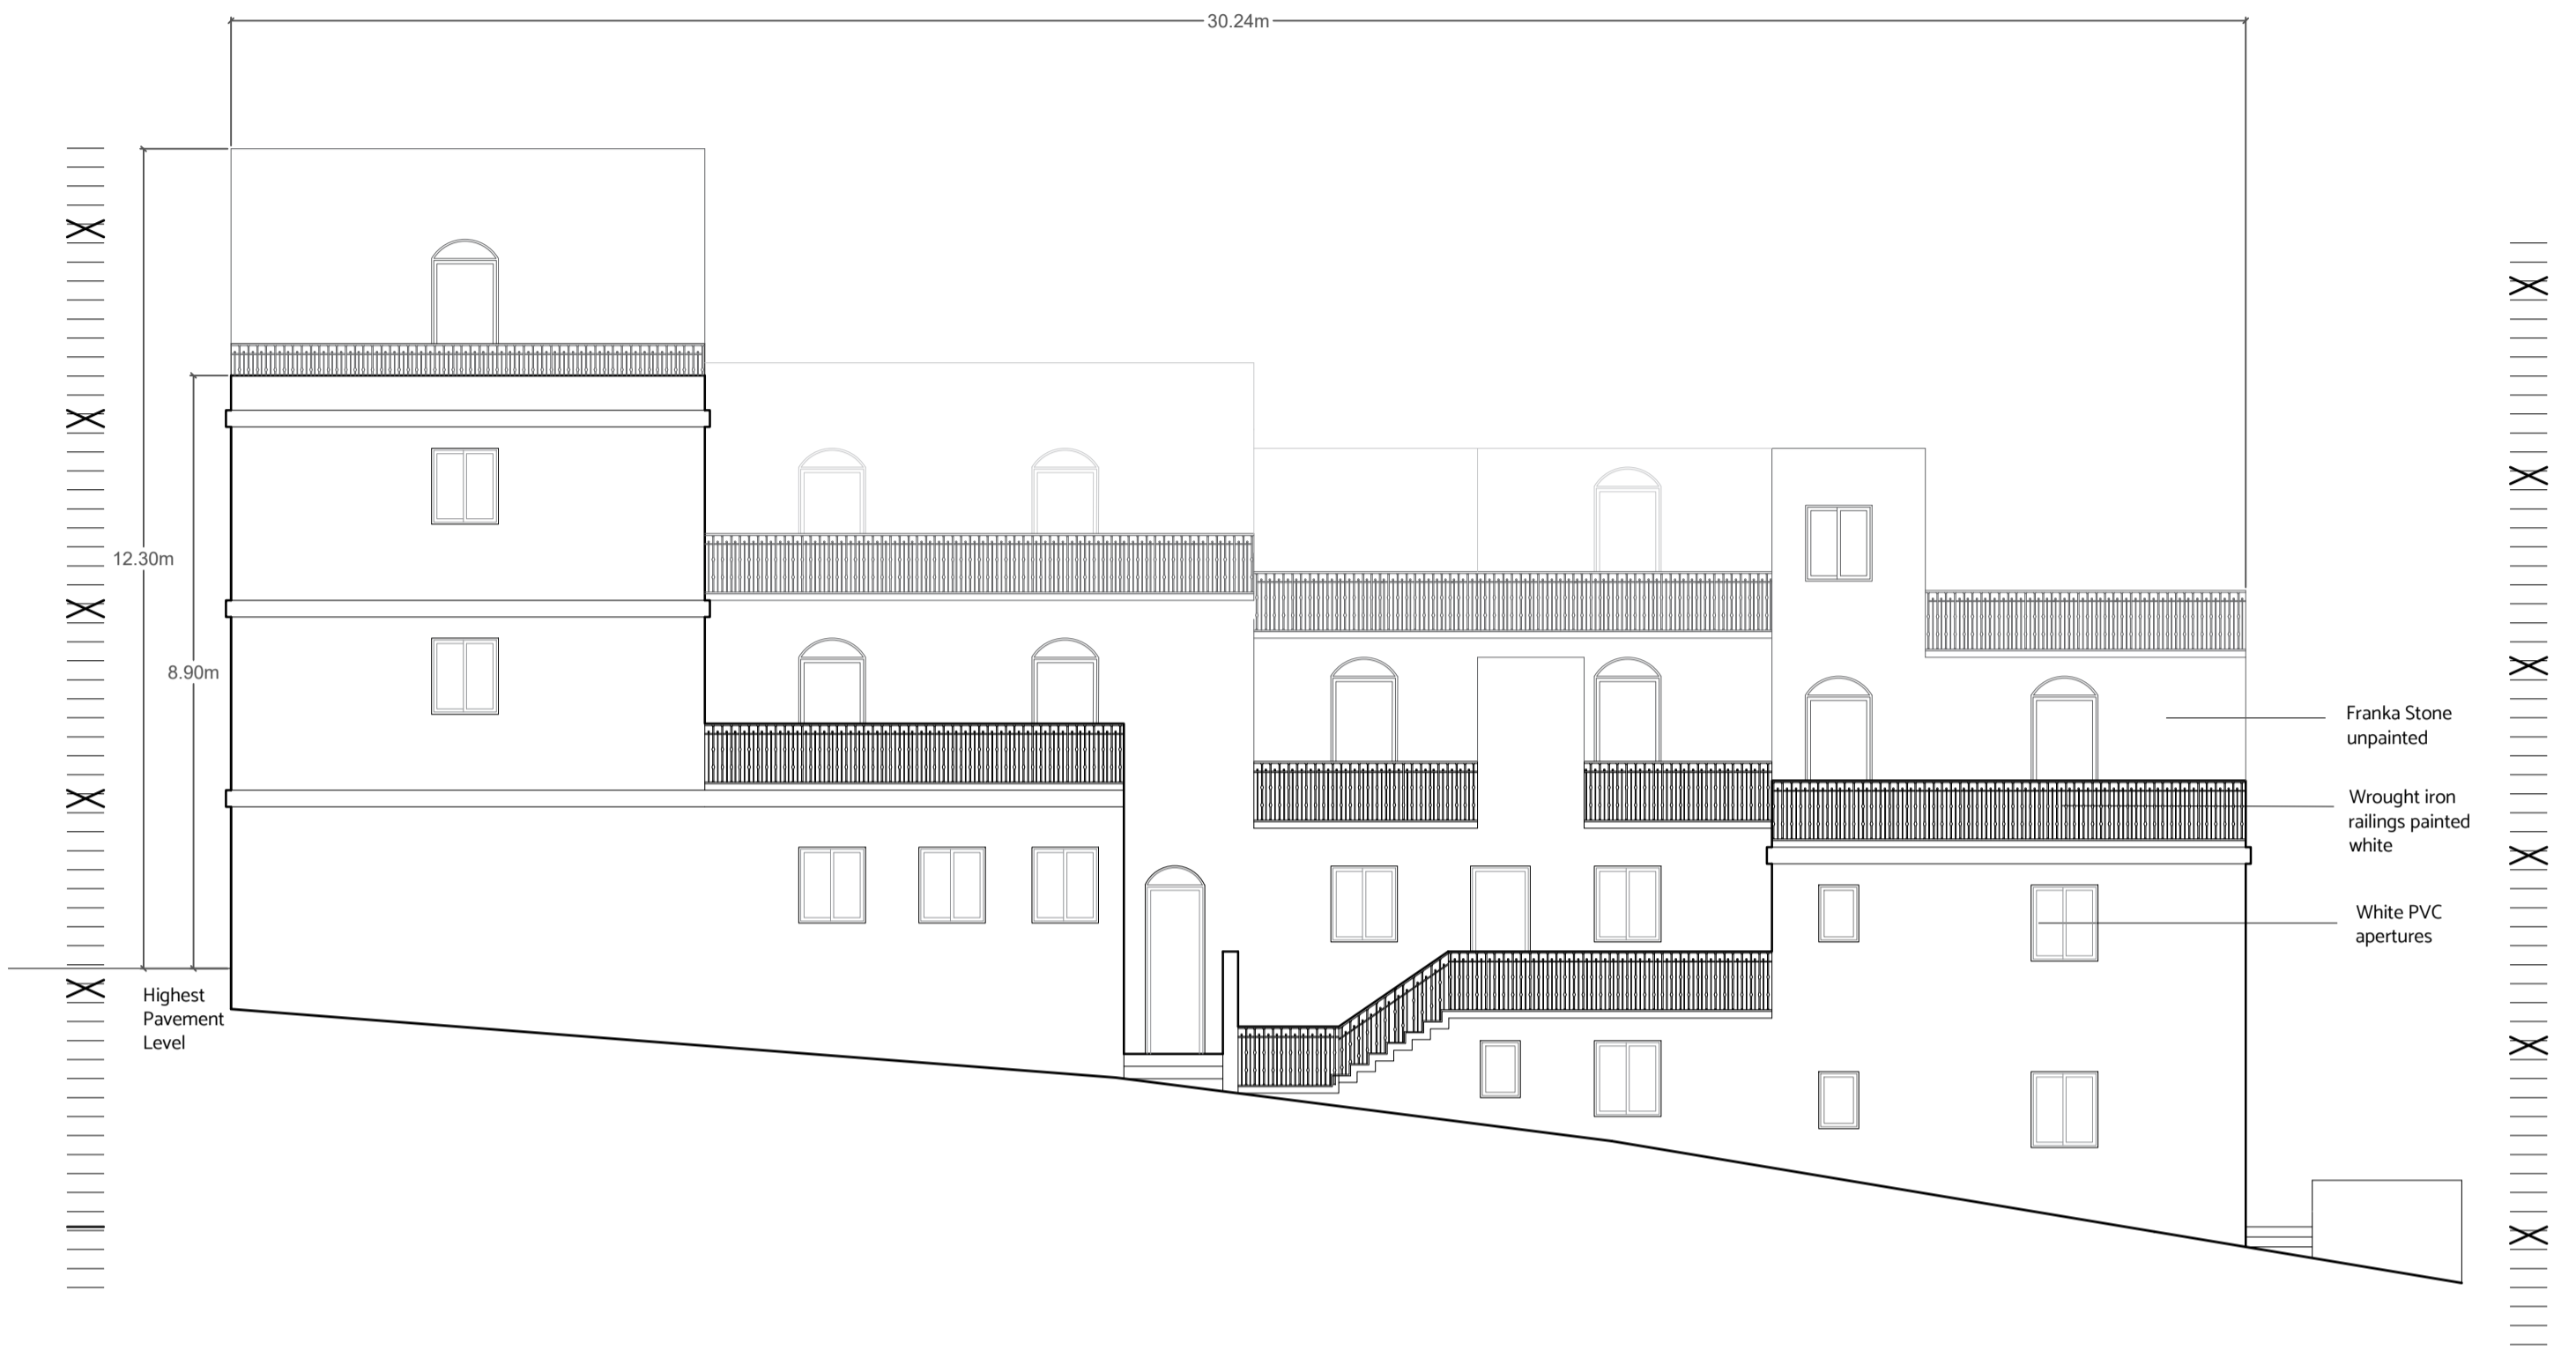

Proposed Side Elevation (from the alley) Scale 1:50
clean copy

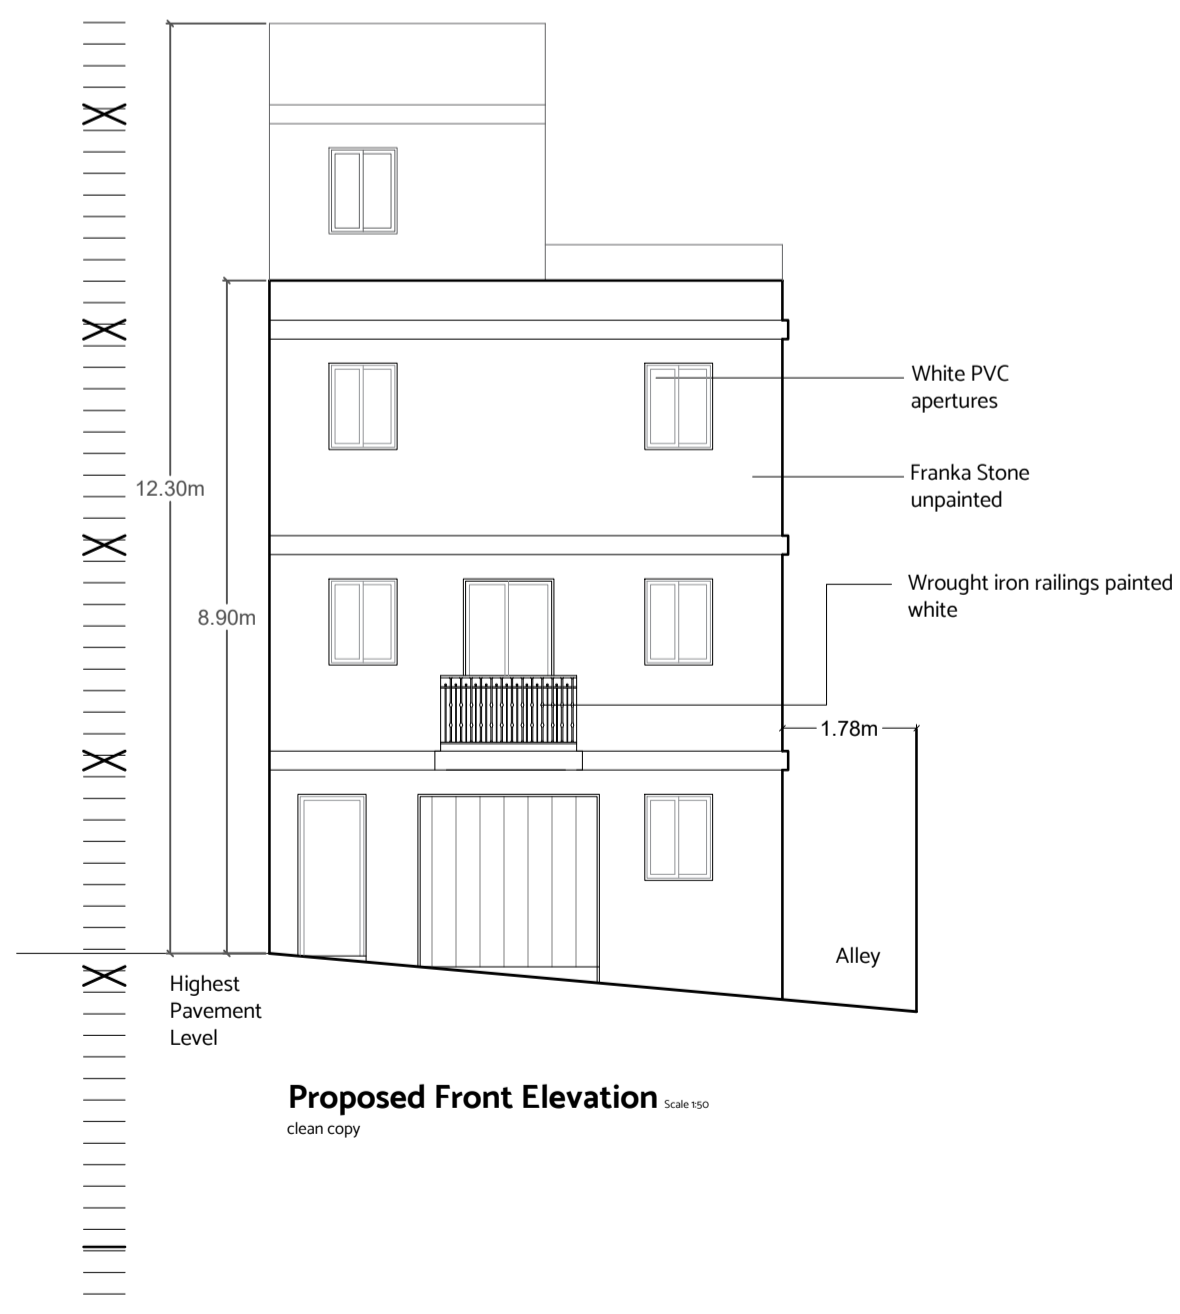

Proposed Front Elevation Scale 1:50
clean copy

