



REFERENCE	
PERIT	Emanuel Vella - Gozo
Int. Arch. Design	Mario B. Petracaro - Gozo
Referent Alteration	Mario B. Petracaro - Gozo
Revision	20-07-2023
Size	A1 - Scale 1:100

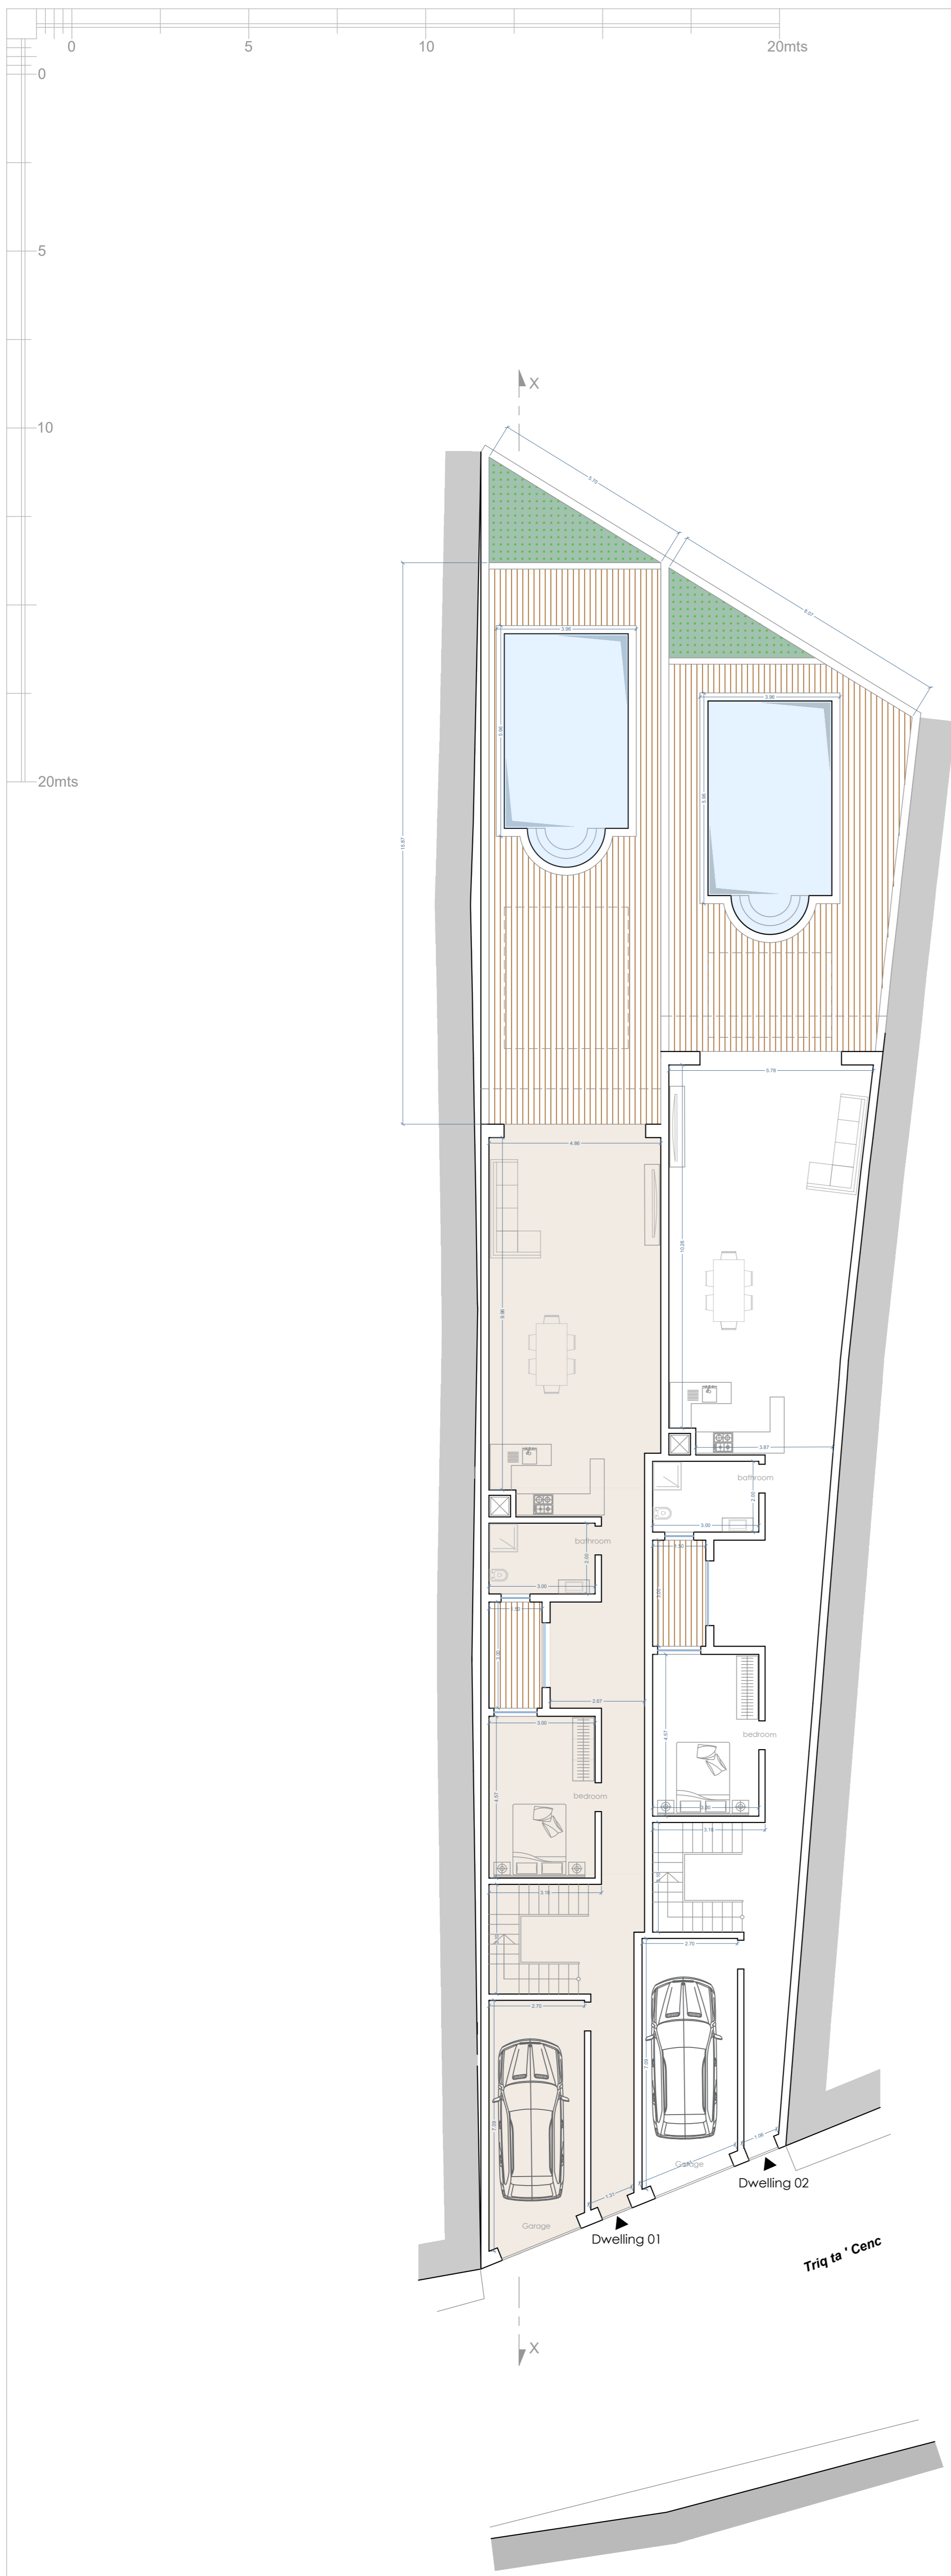


Proposed Ground Floor Level
scale 1:100

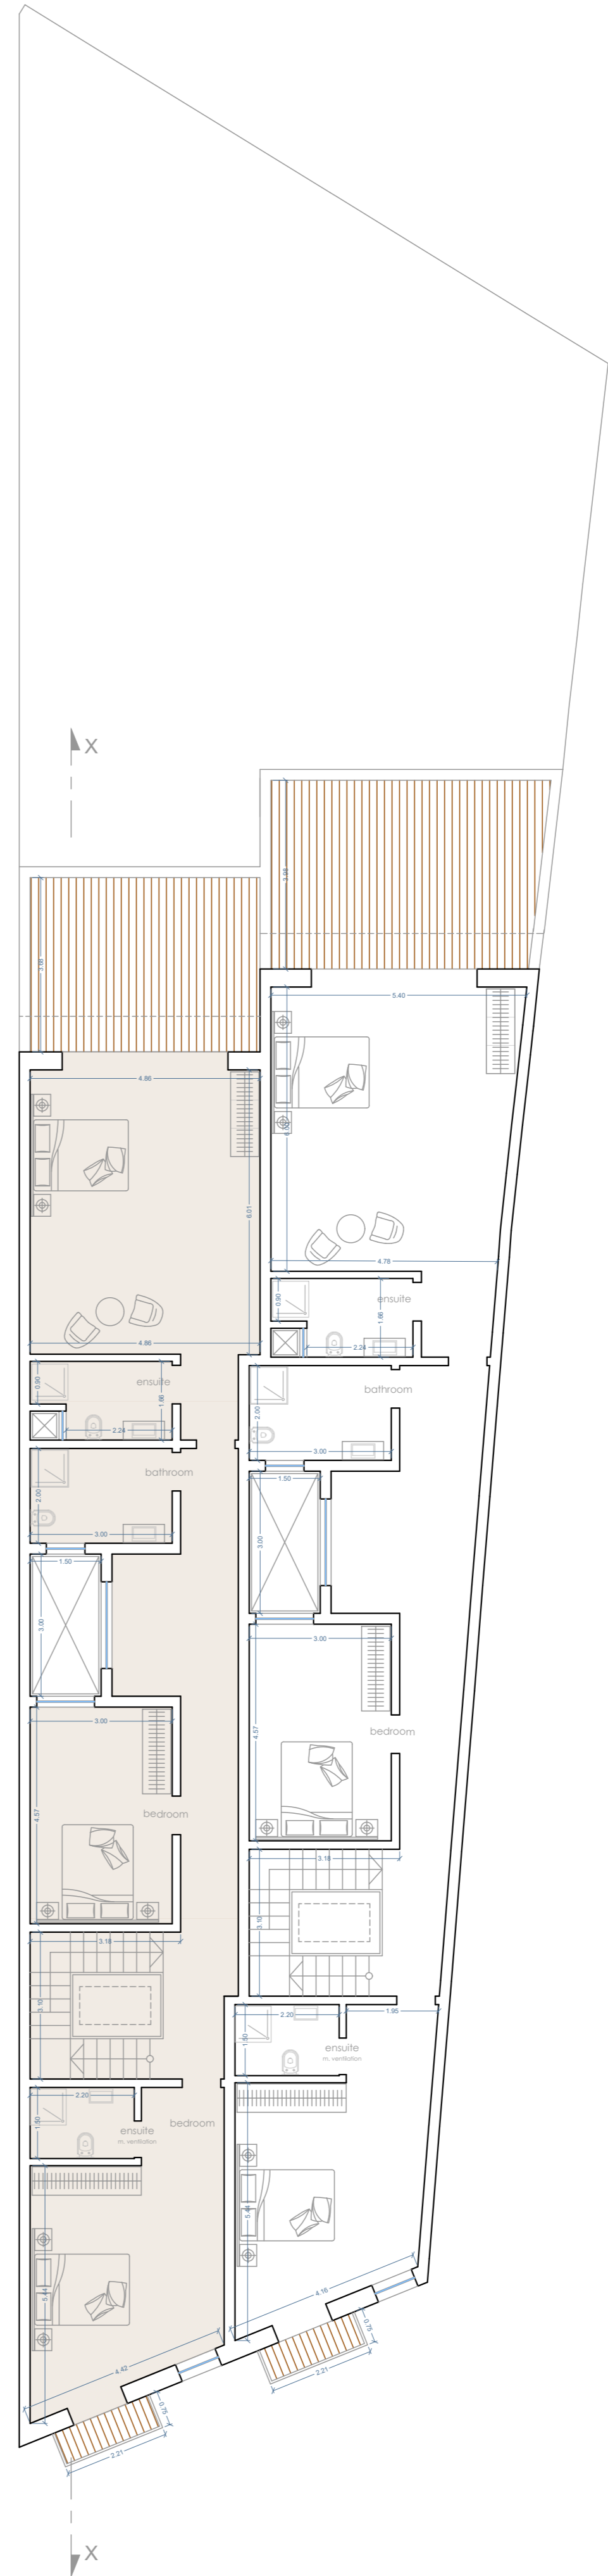


Proposed First Floor Level
scale 1:100

Residence ID	No of Bed	Internal Area	External Area	Total GFA <small>(Gross Floor Area)</small>
Dwelling 01	4 + Garage	313.20m ²	213.90m ²	527.10m ²
Dwelling 02	4 + Garage	322.85m ²	215.15m ²	538.00m ²

REFERENCE	
PERIT	Emanuel Vella - Gozo
Int. Arch. Design	Mario B. Petracaro - Gozo
Referent Alteration	Mario B. Petracaro - Gozo
Revision	04-01-2024
Size	A1 - Scale 1:100

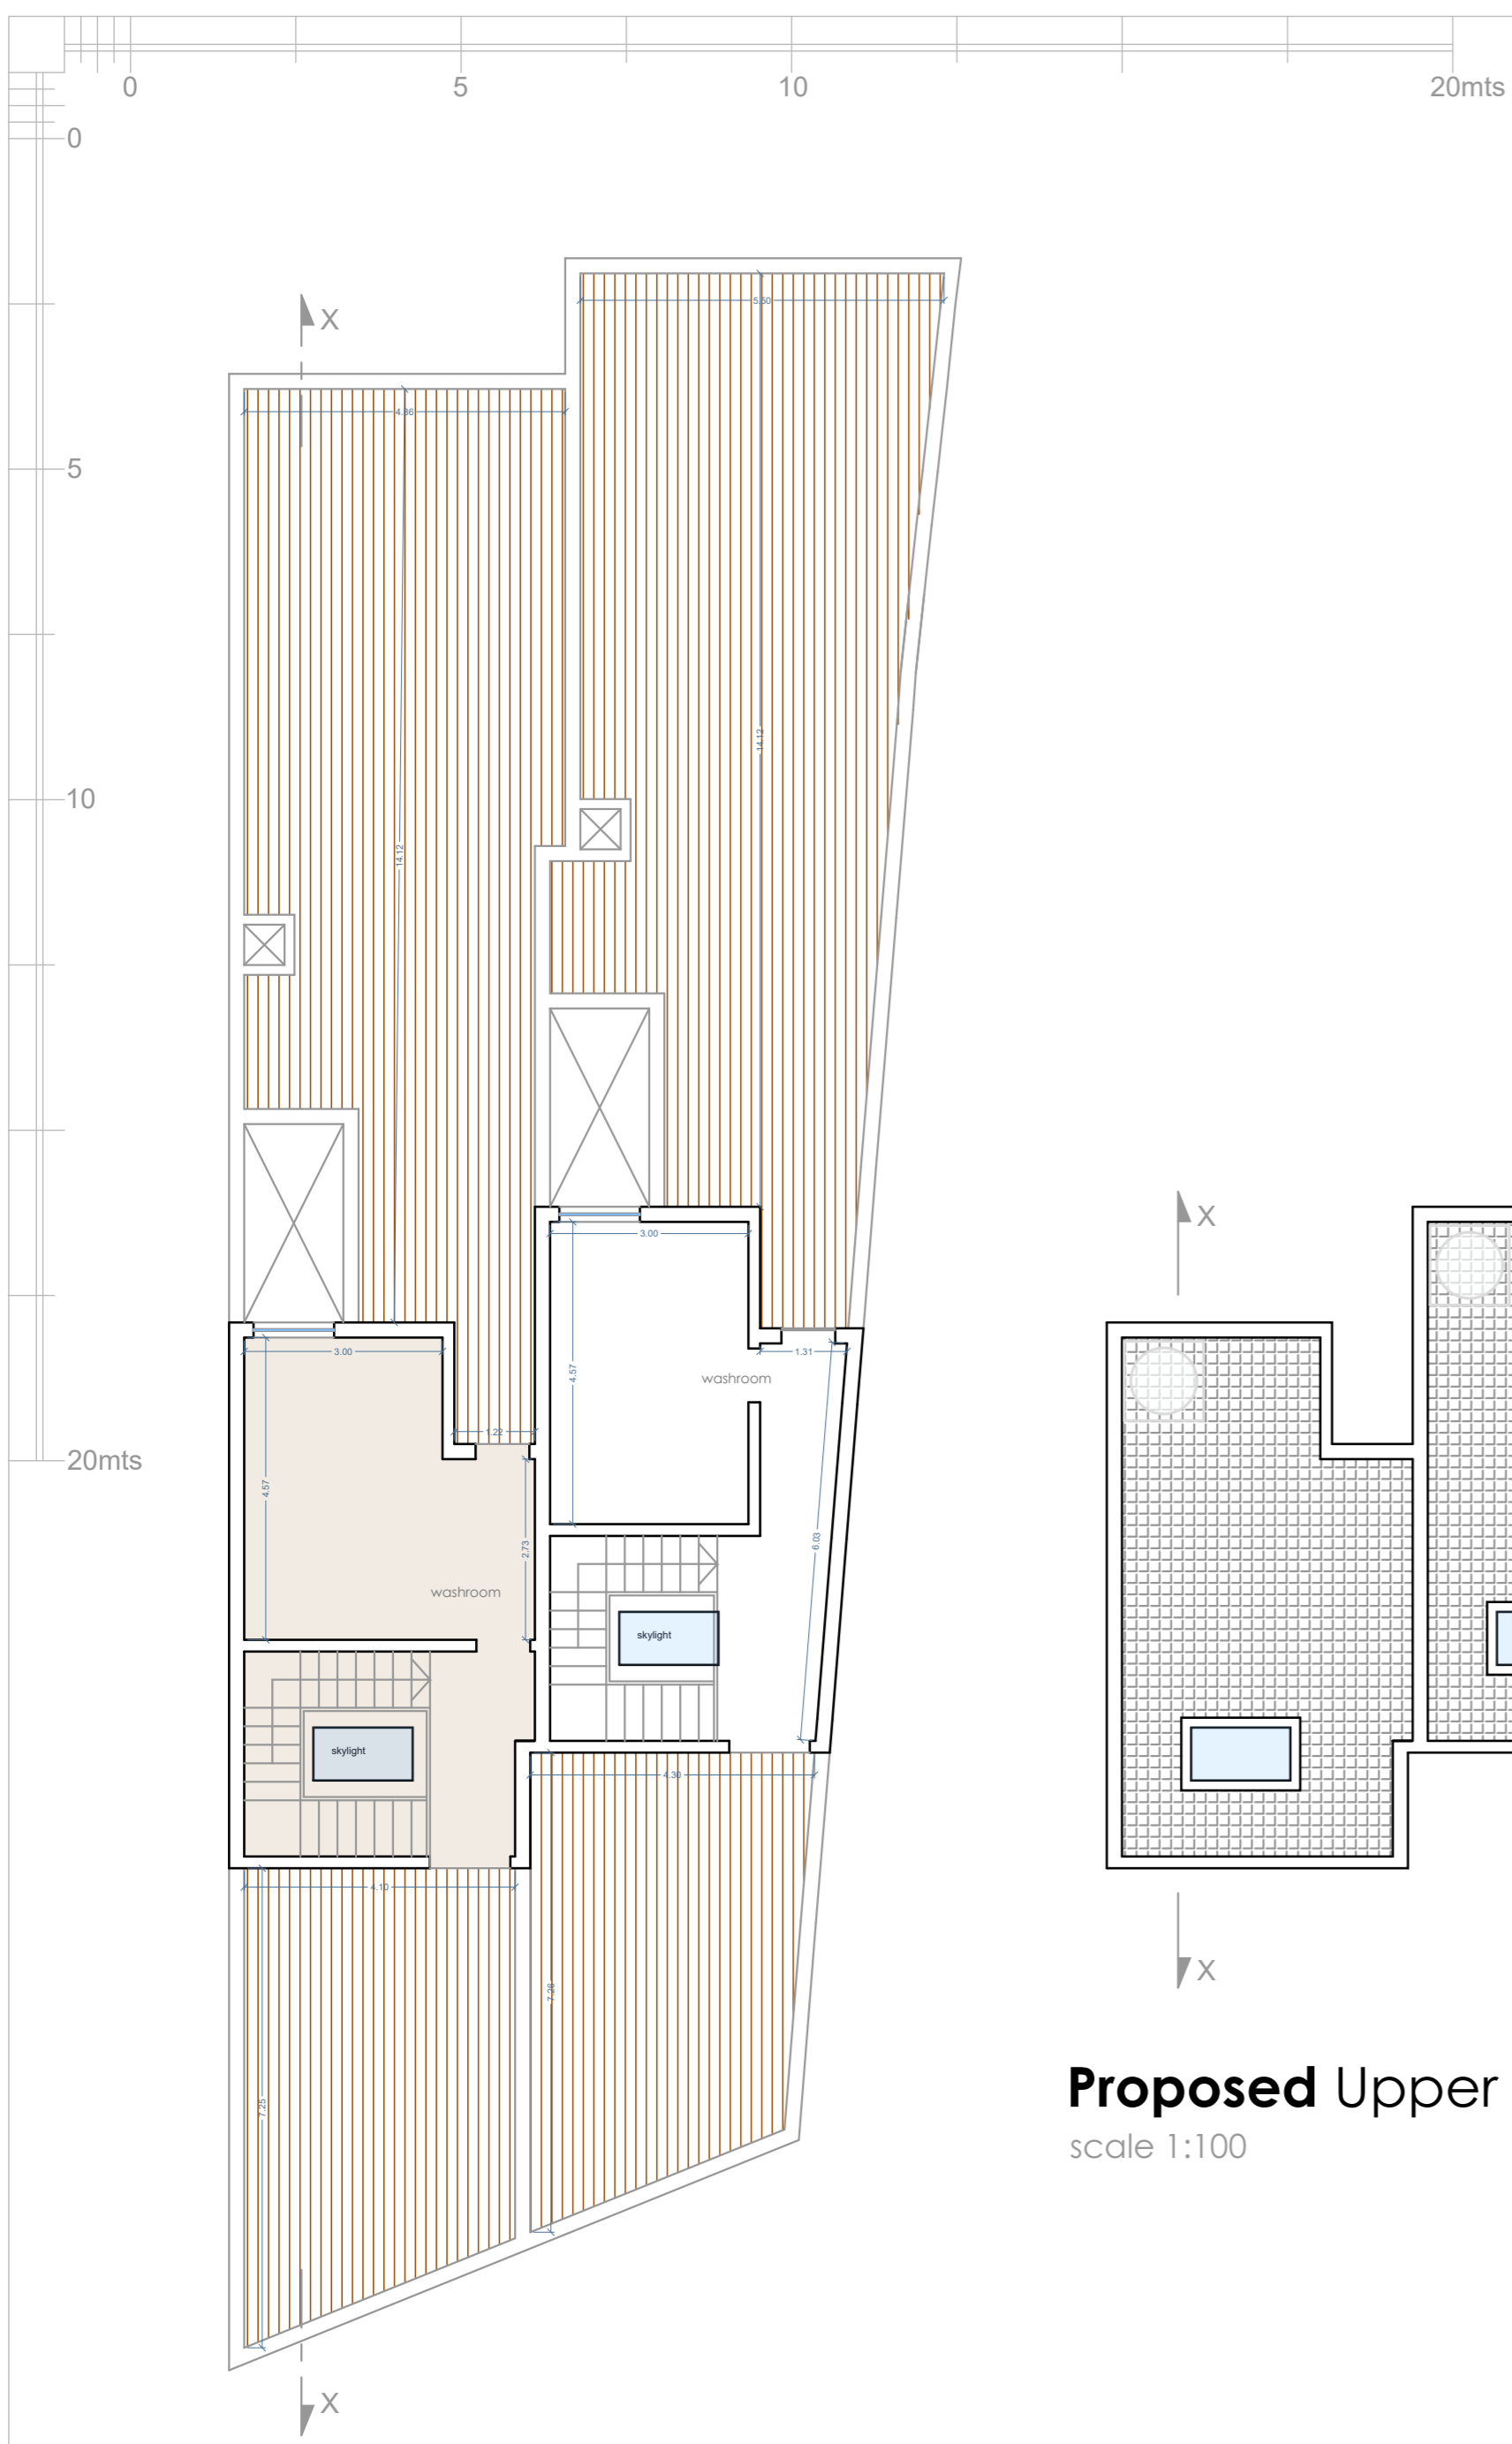


Proposed Roof Floor Level
scale 1:100

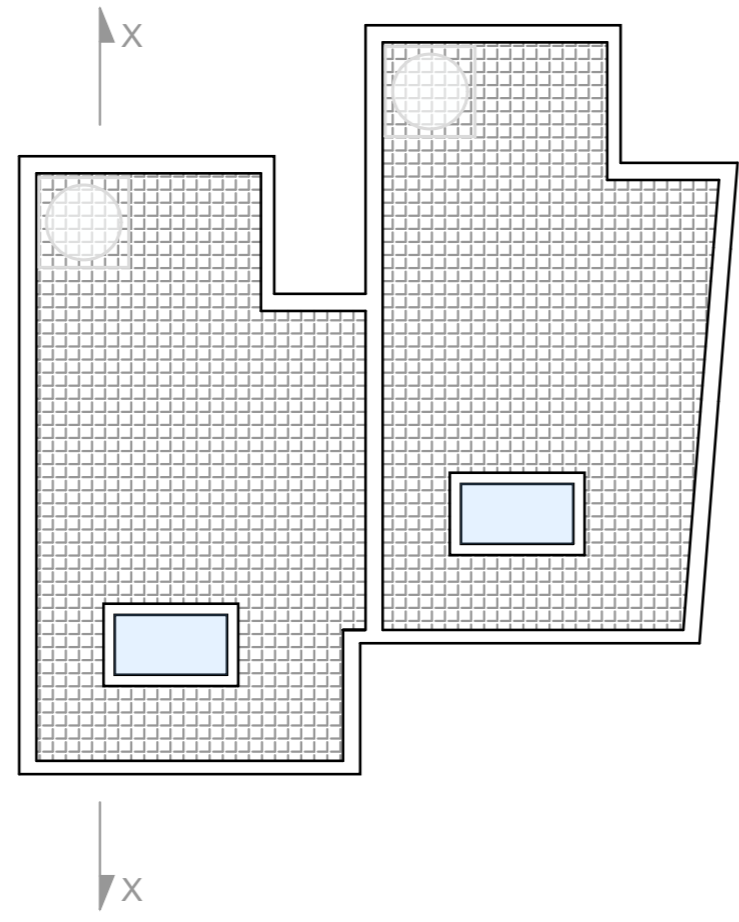

Proposed Upper Roof Floor Level
scale 1:100



Proposed Front Elevation
scale 1:50

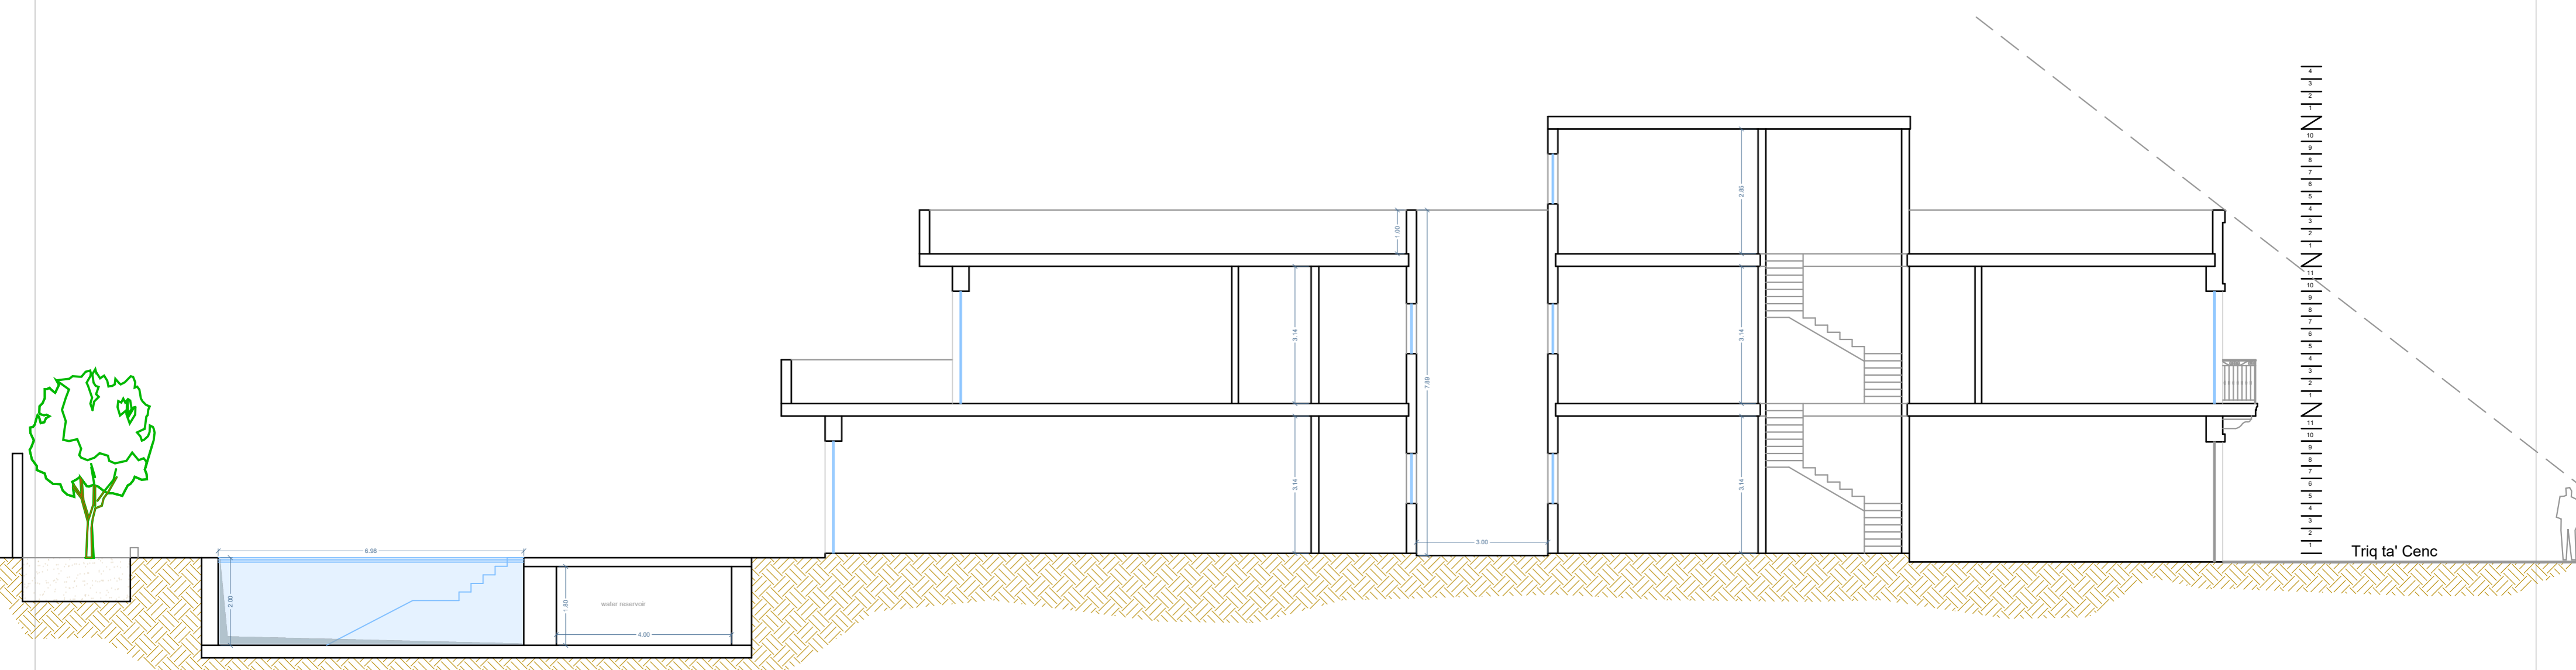

Proposed Longitudinal Section X X
scale 1:100