



**Proposed Ground Floor Level Plan** Scale 1:100  
clean copy




**Proposed First Floor Level Plan** Scale 1:100  
 clean copy

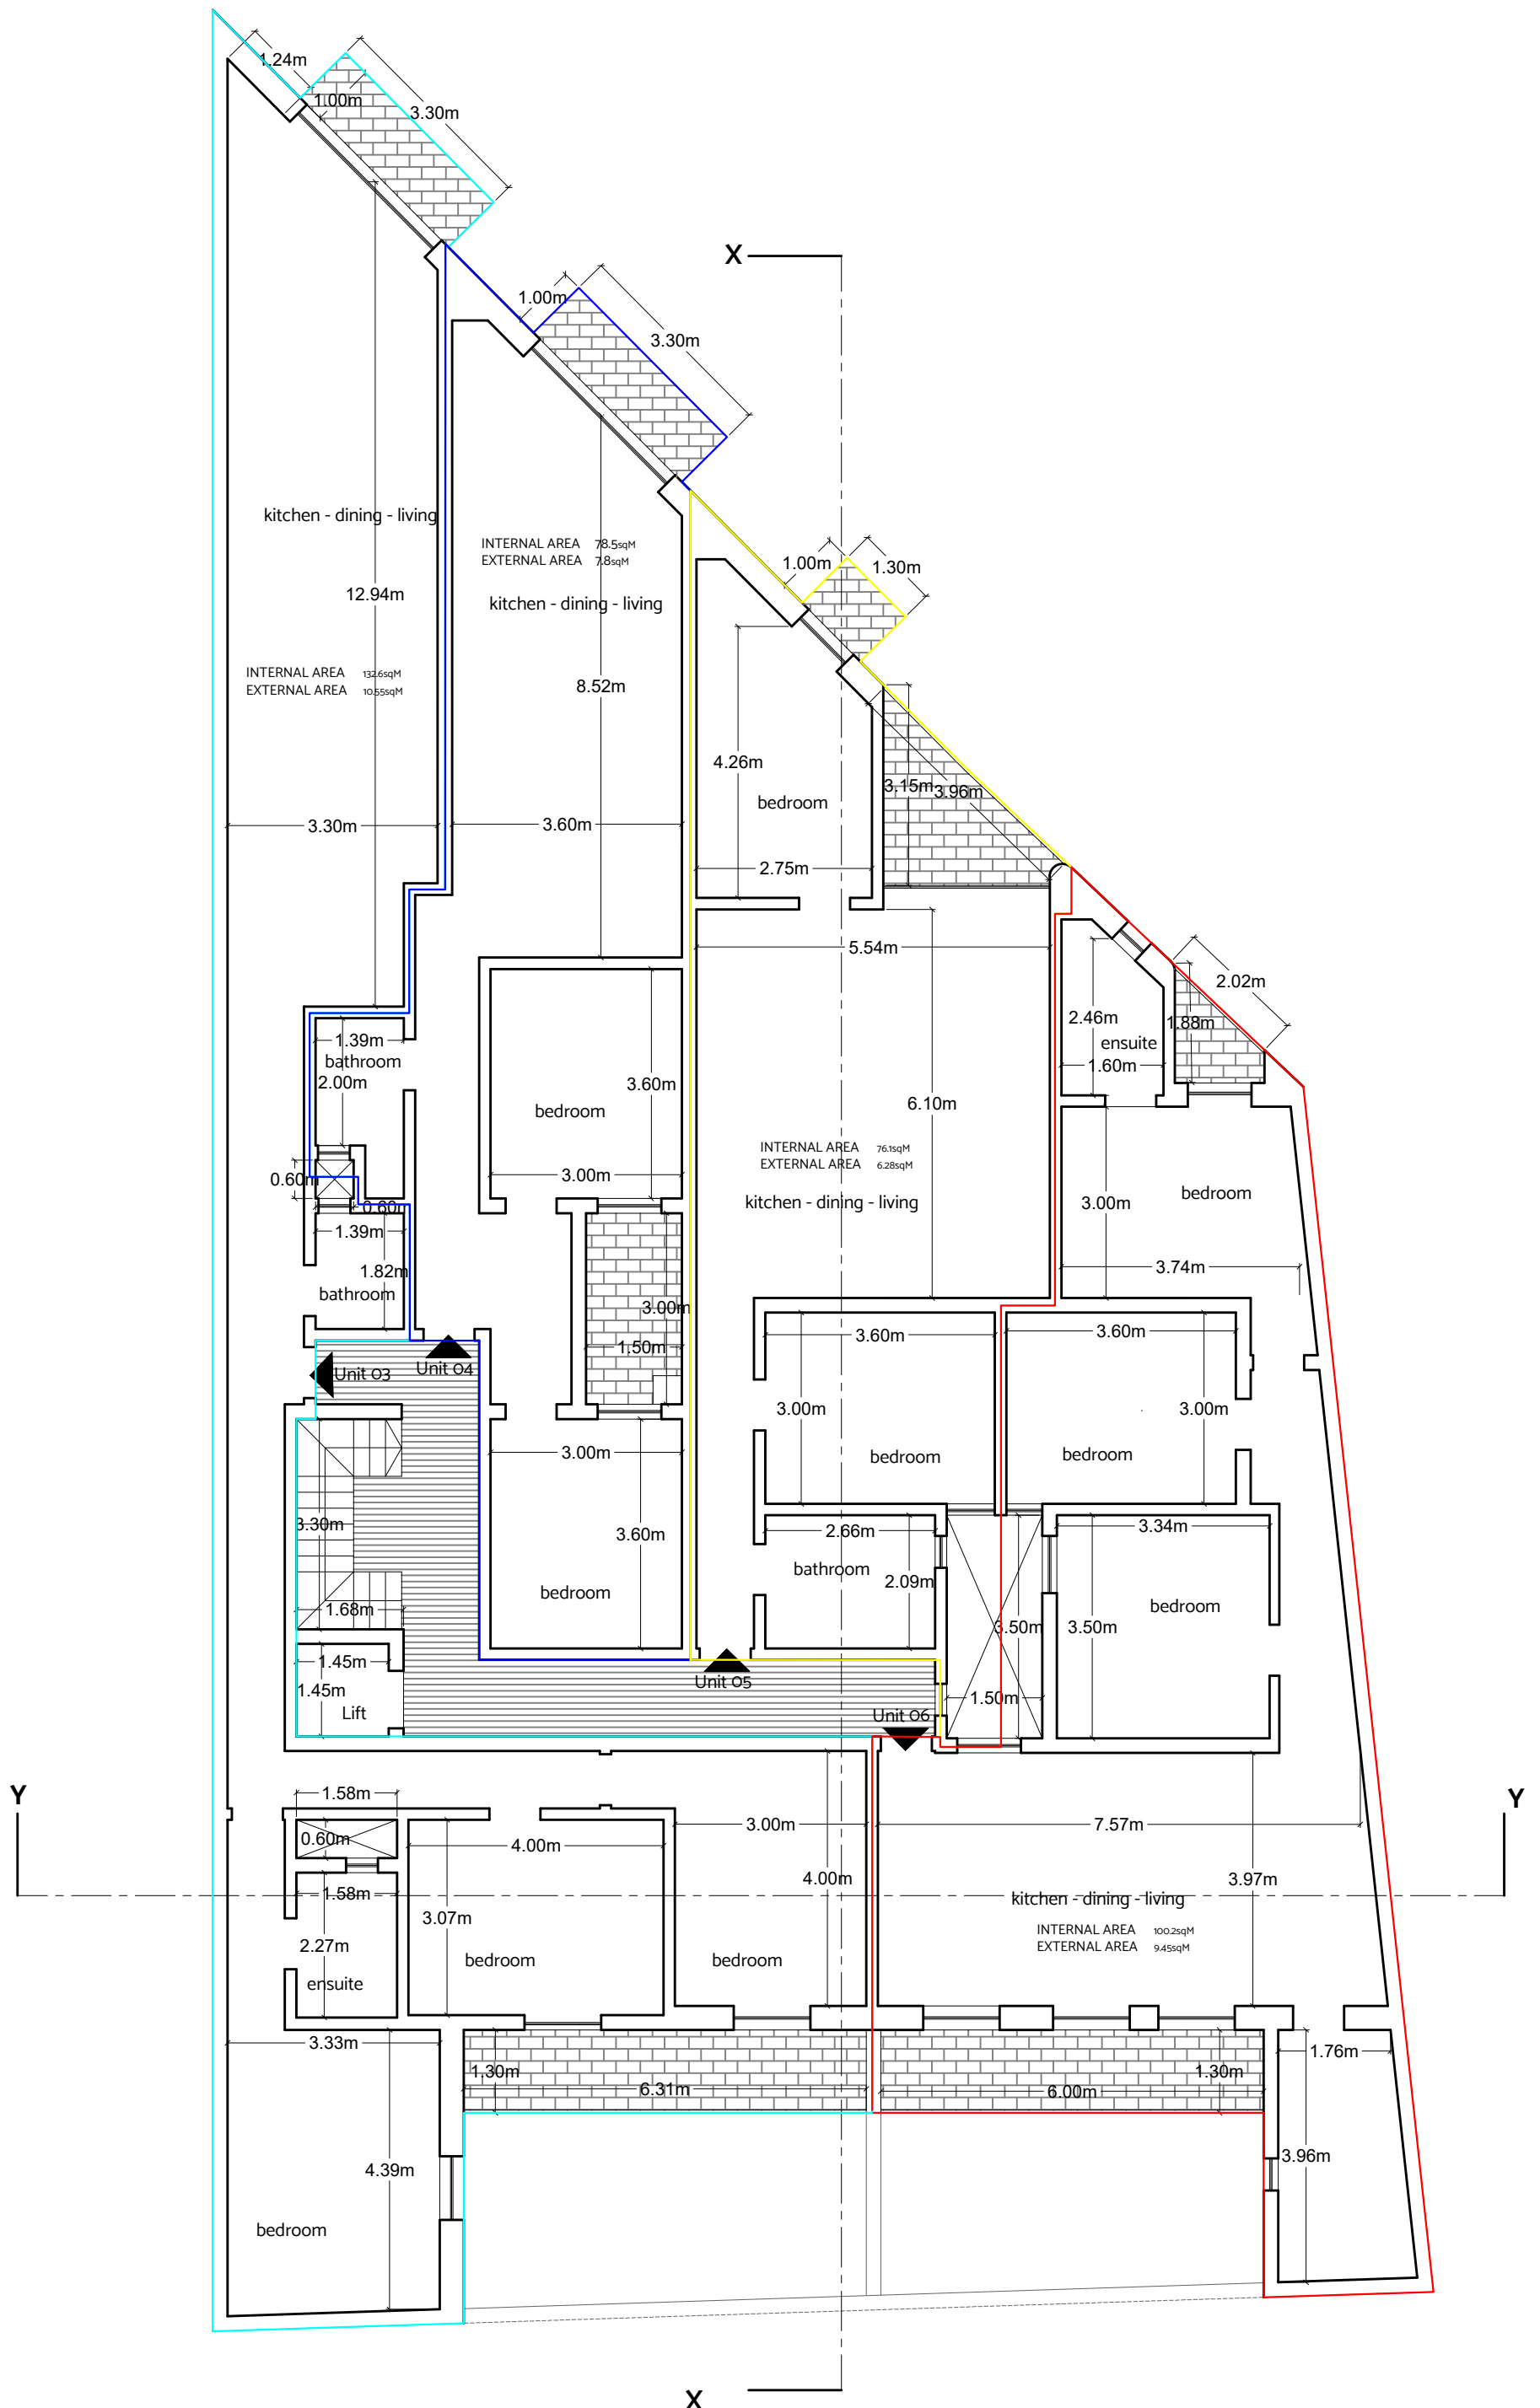

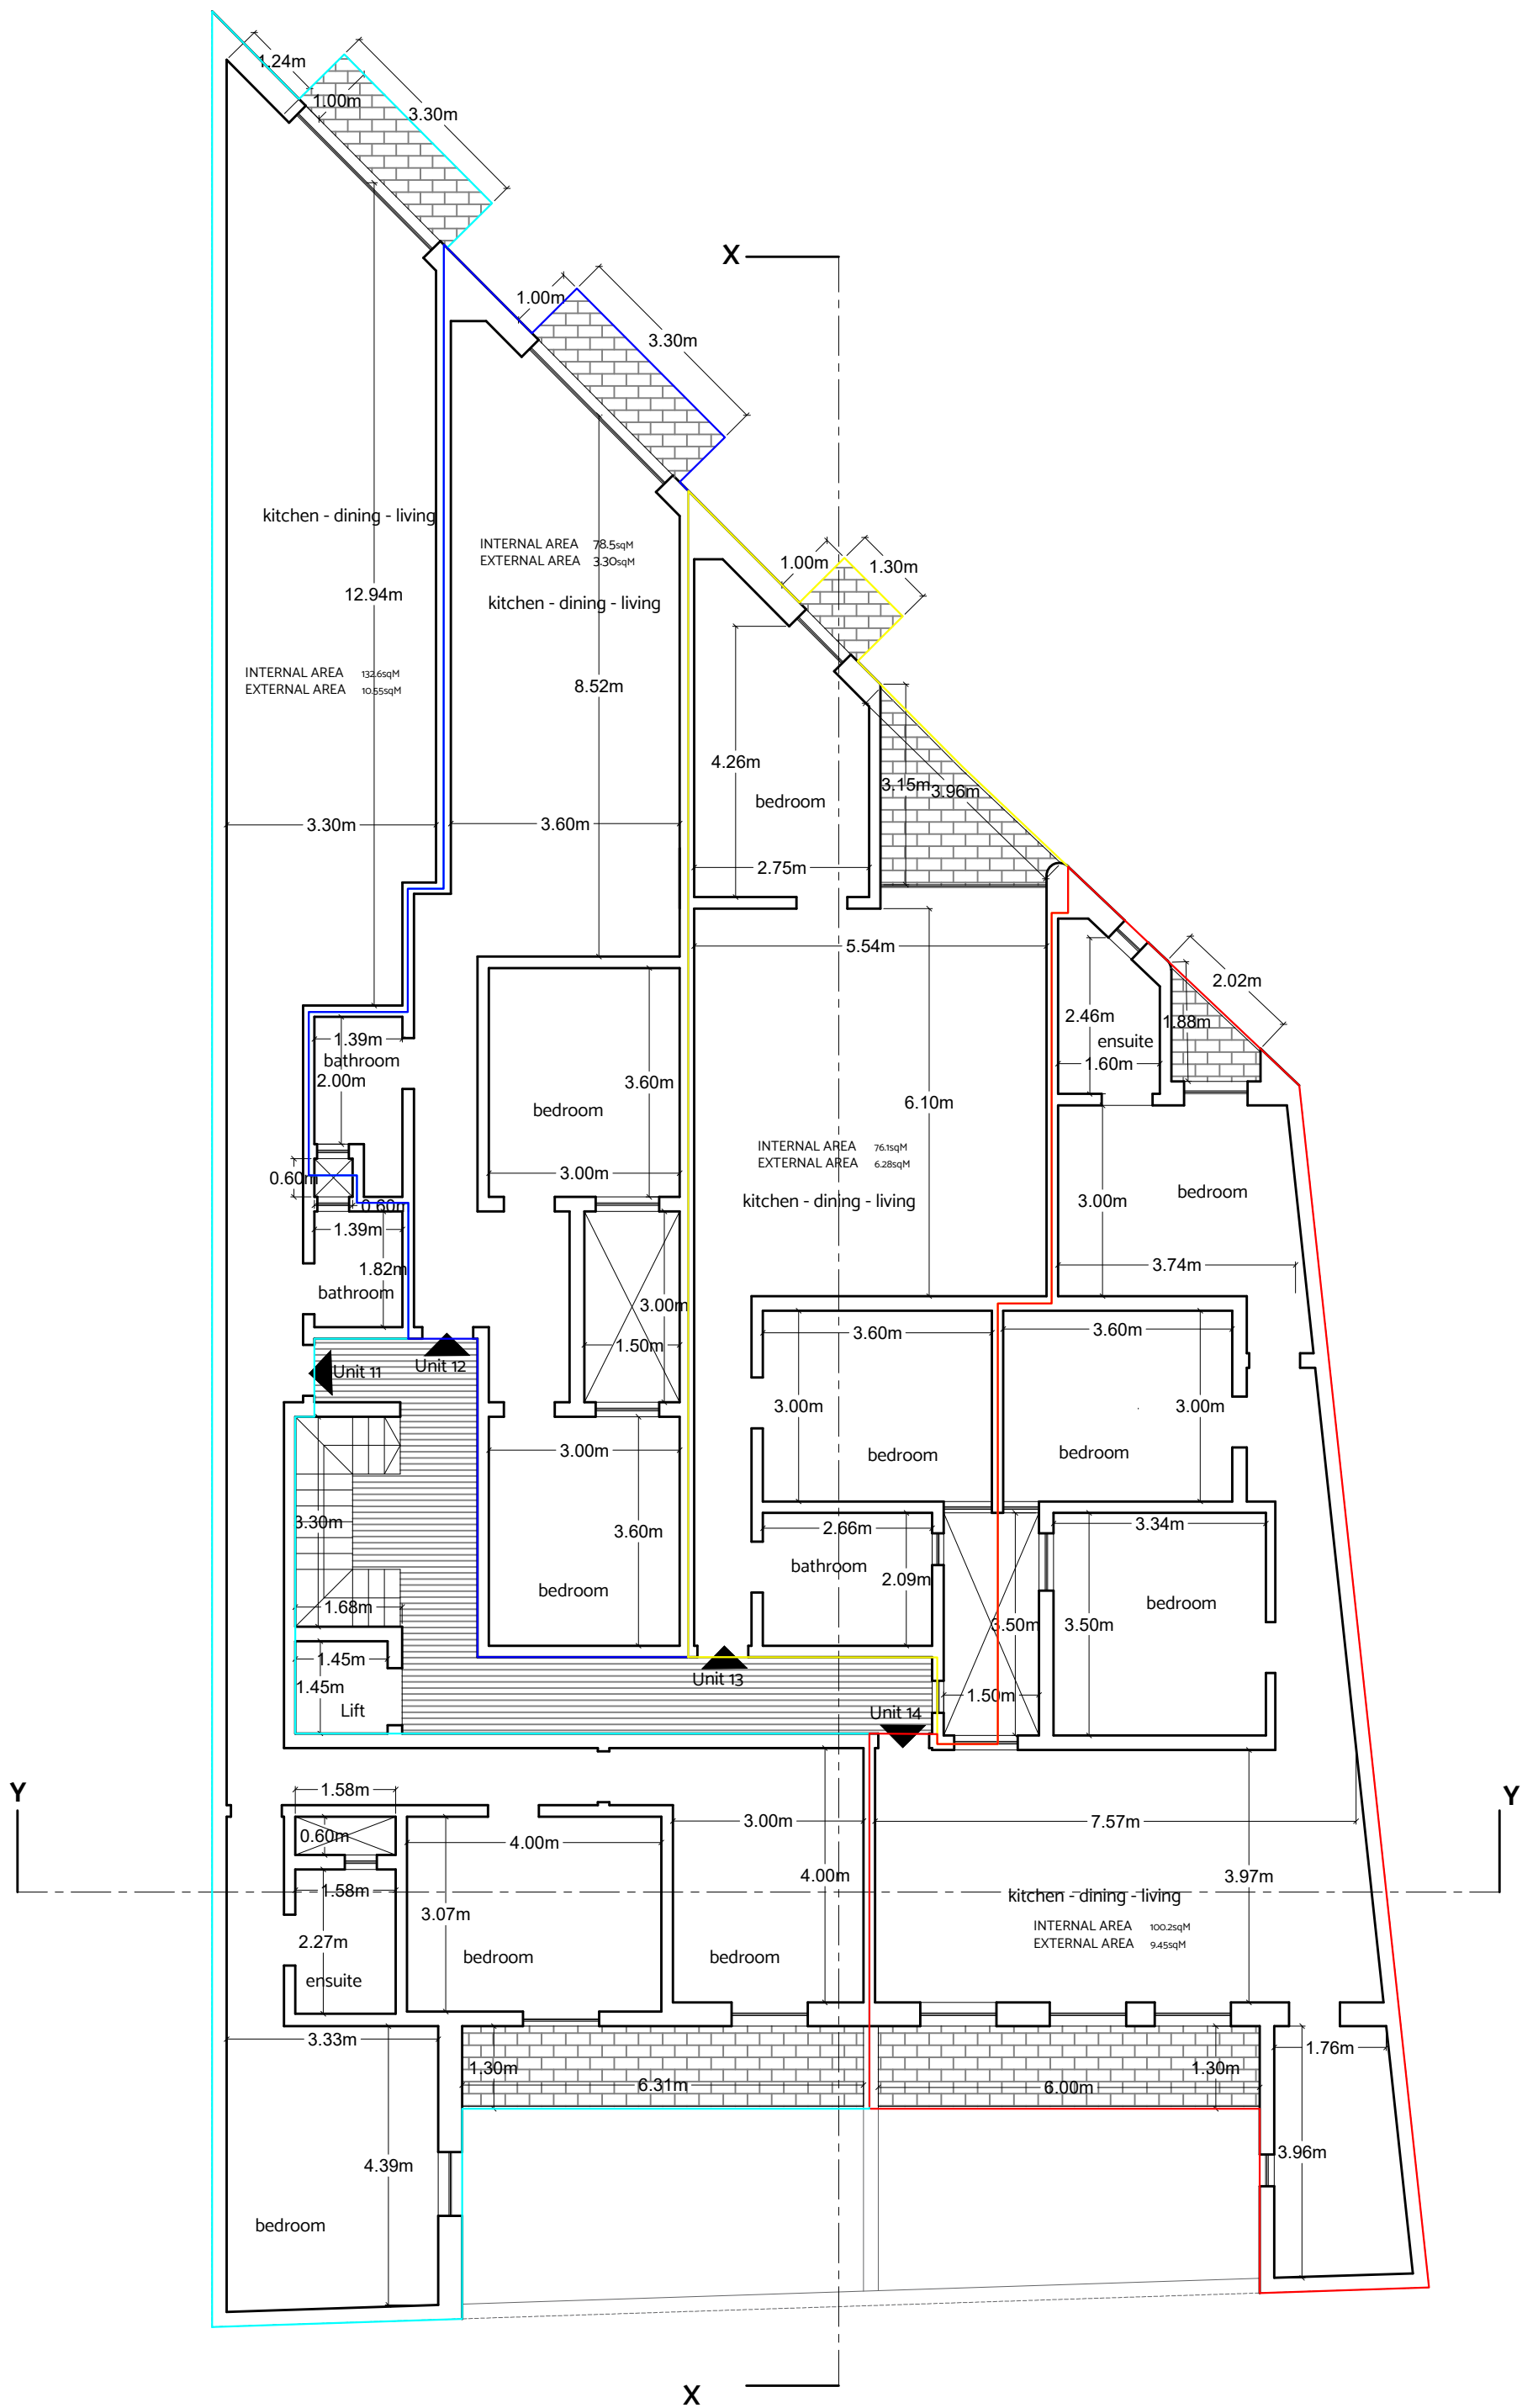


**Proposed Third Floor Level Plan** Scale 1:100

clean copy

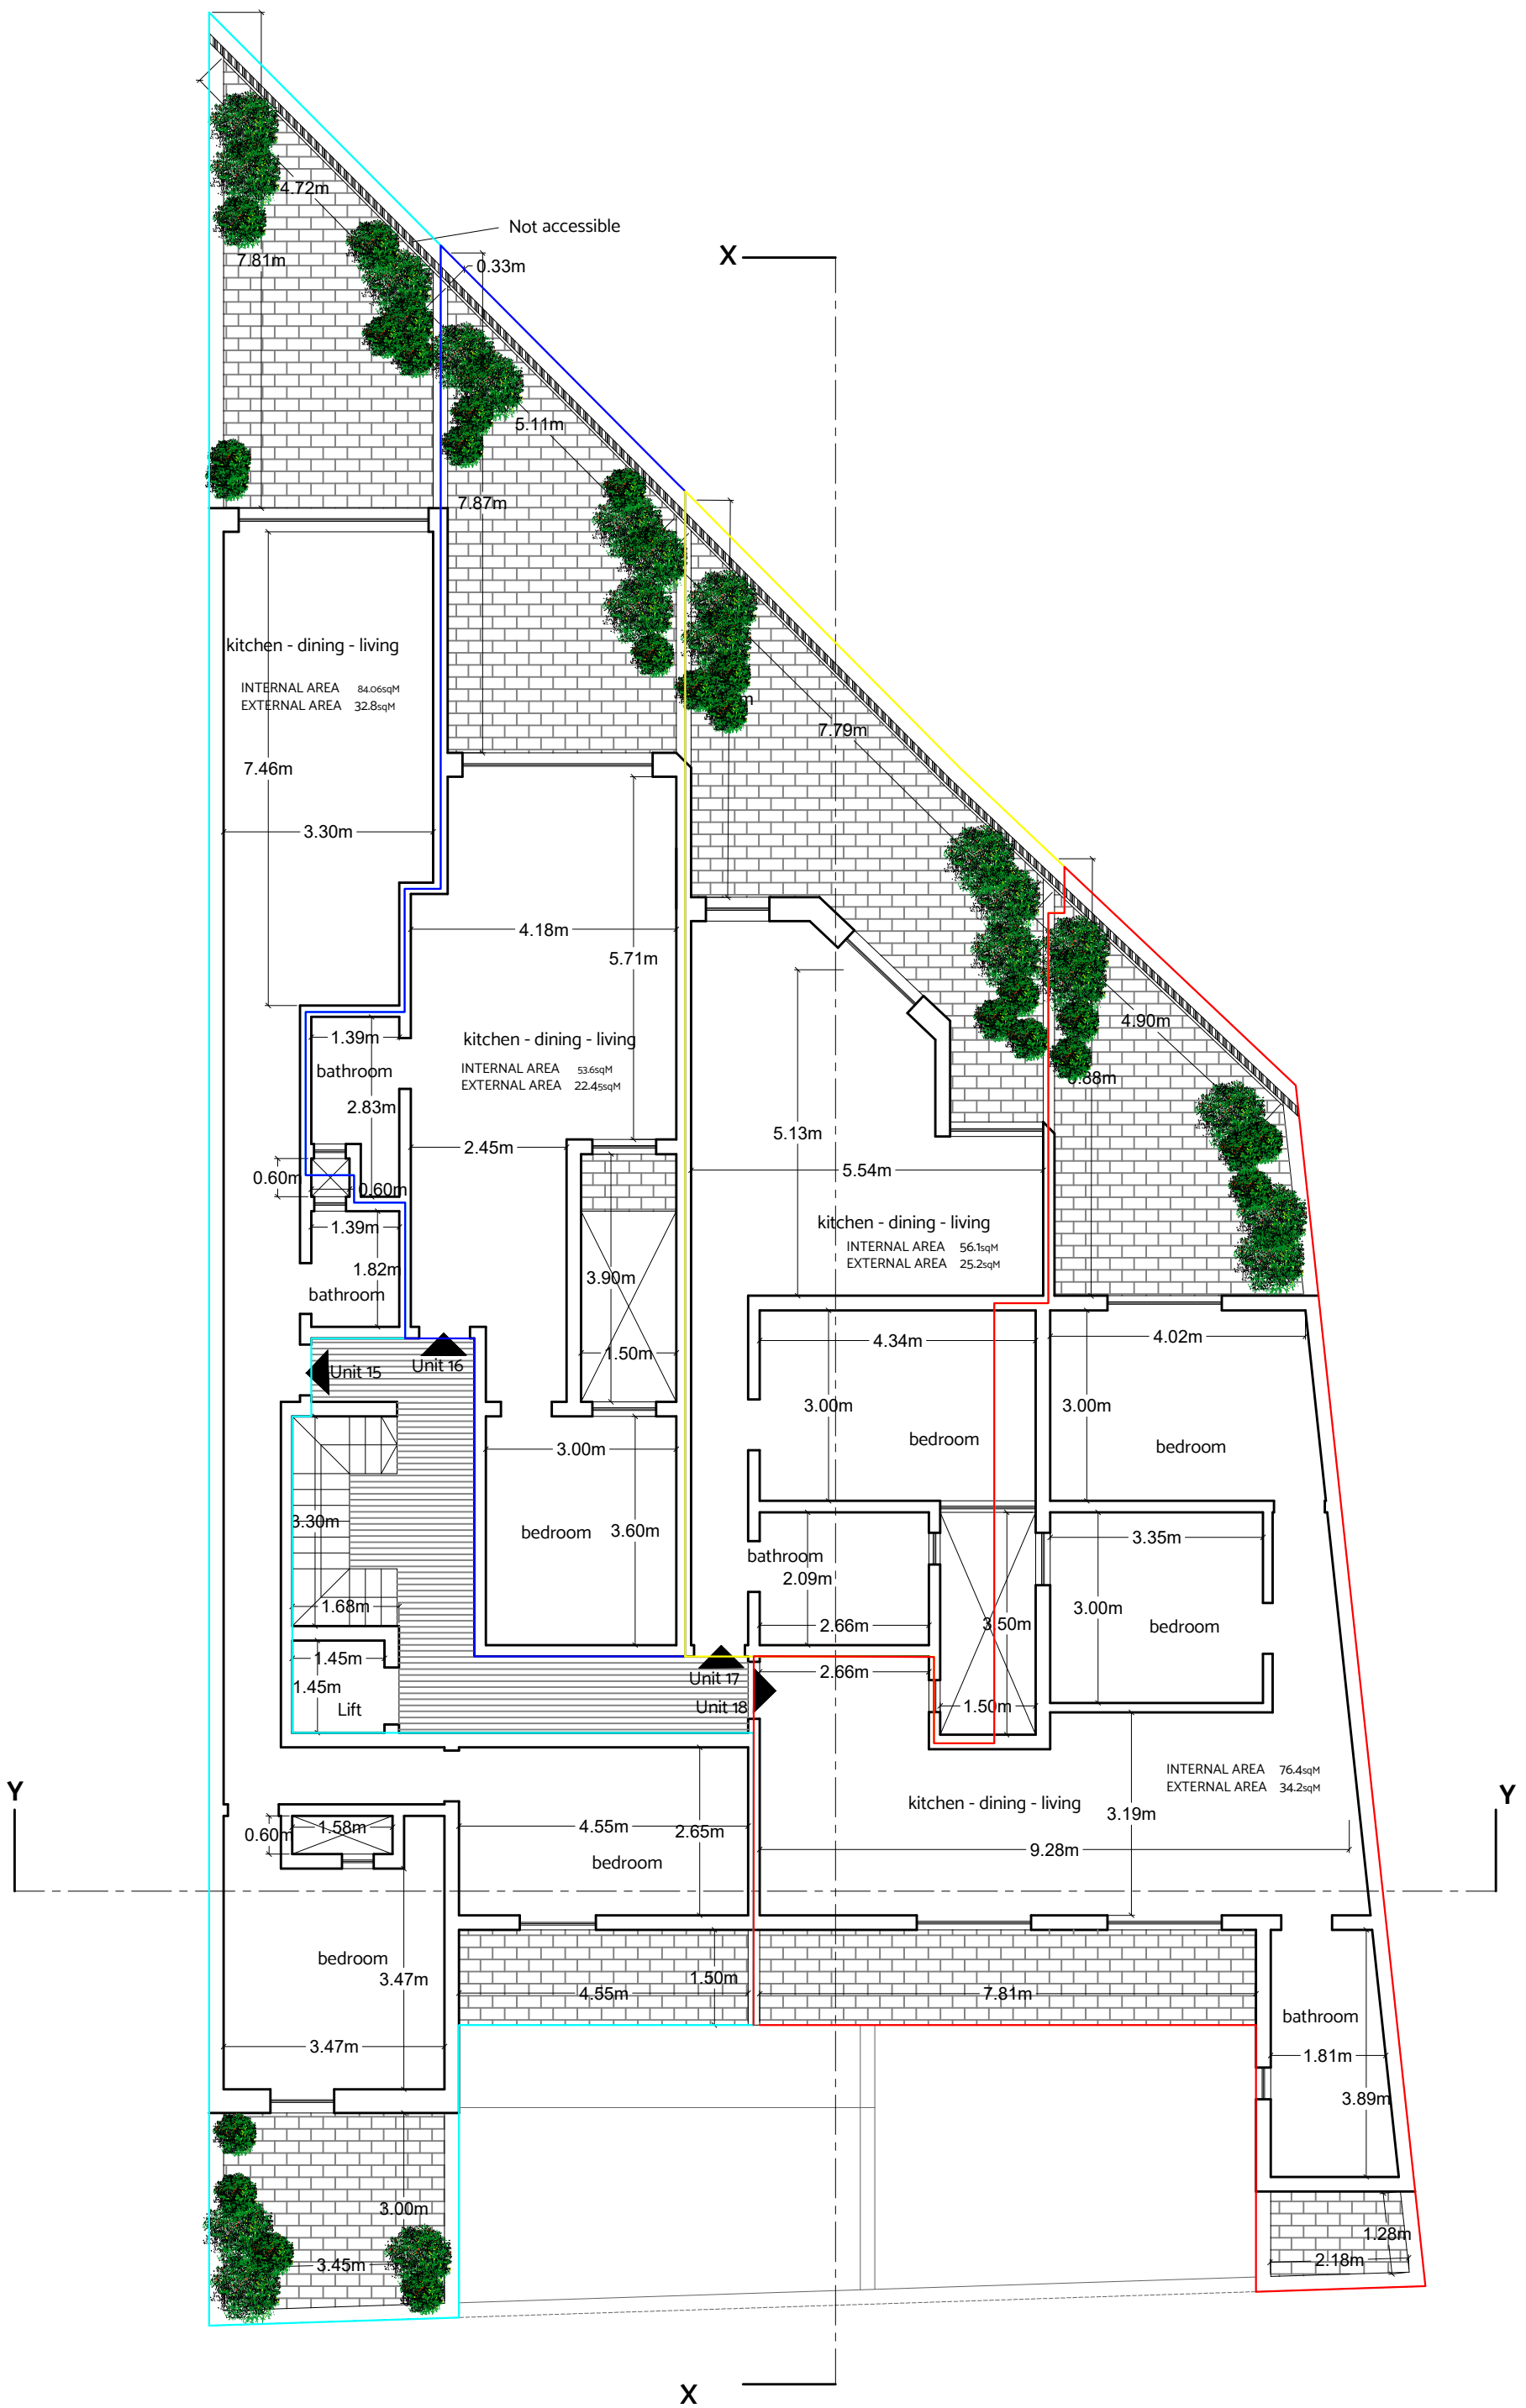



**Proposed Penthouse Floor Level Plan**

Scale 1:100  
clean copy


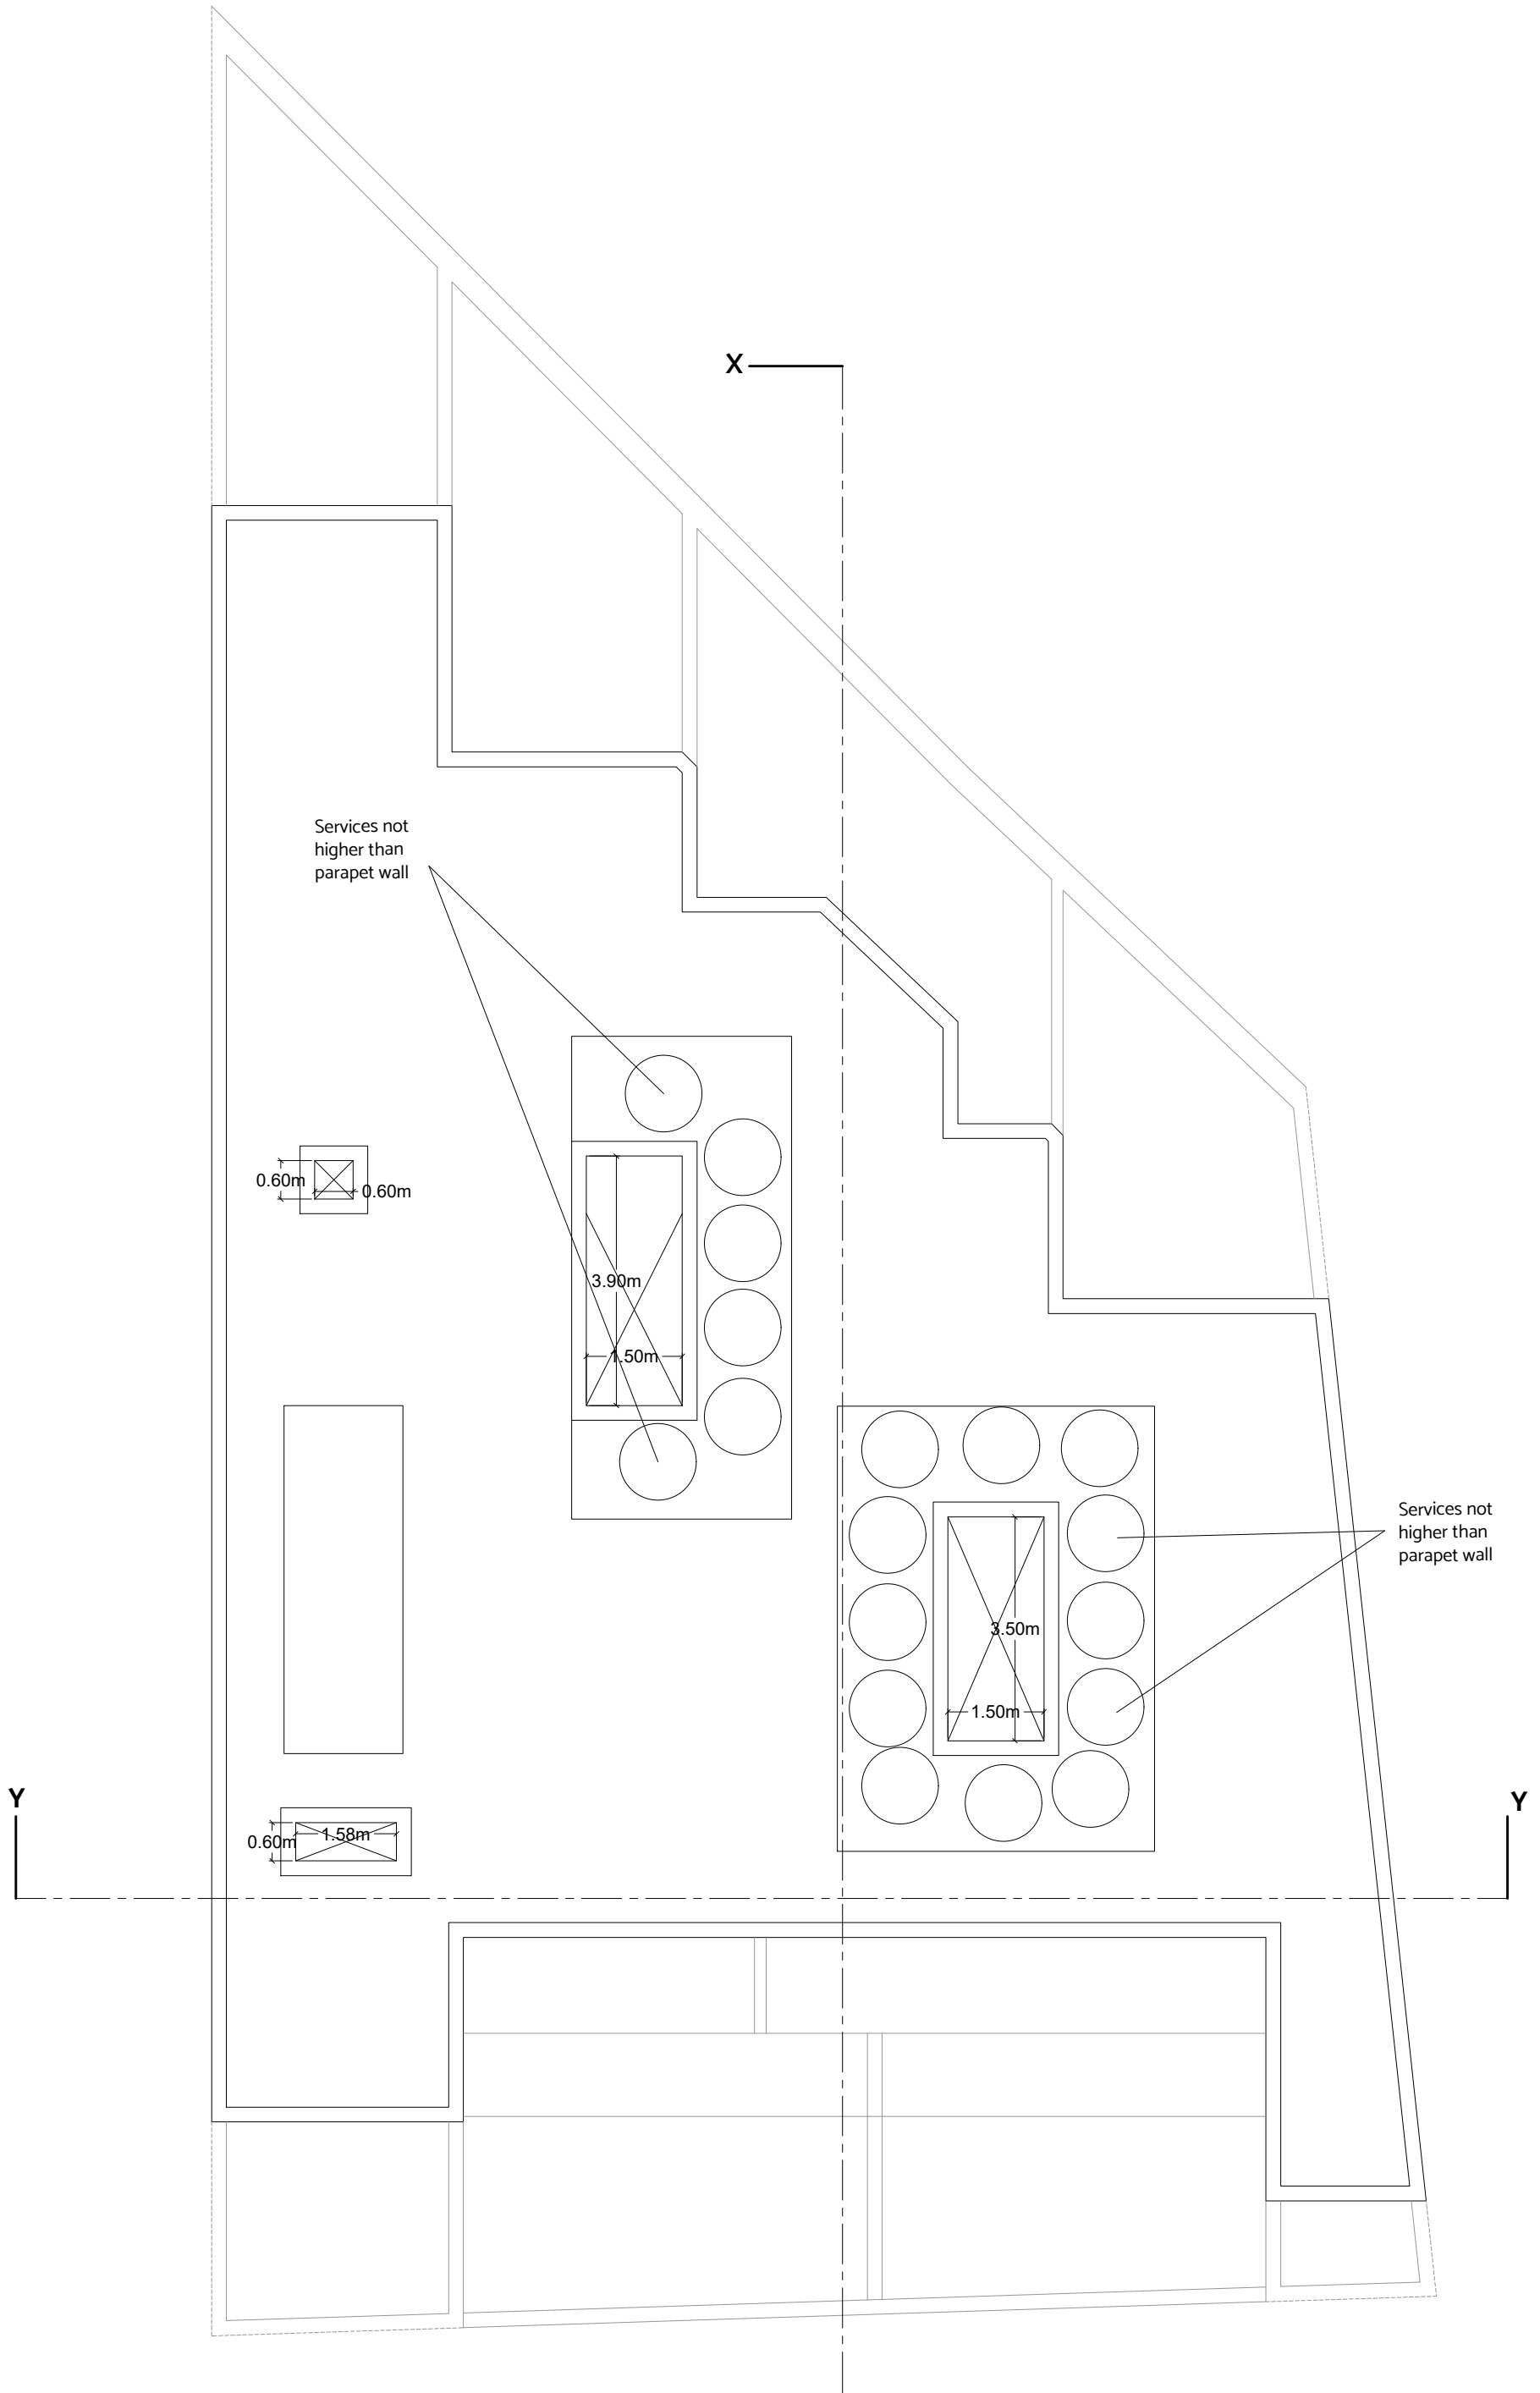


**Proposed Roof Plan** Scale 1:100  
clean copy

X

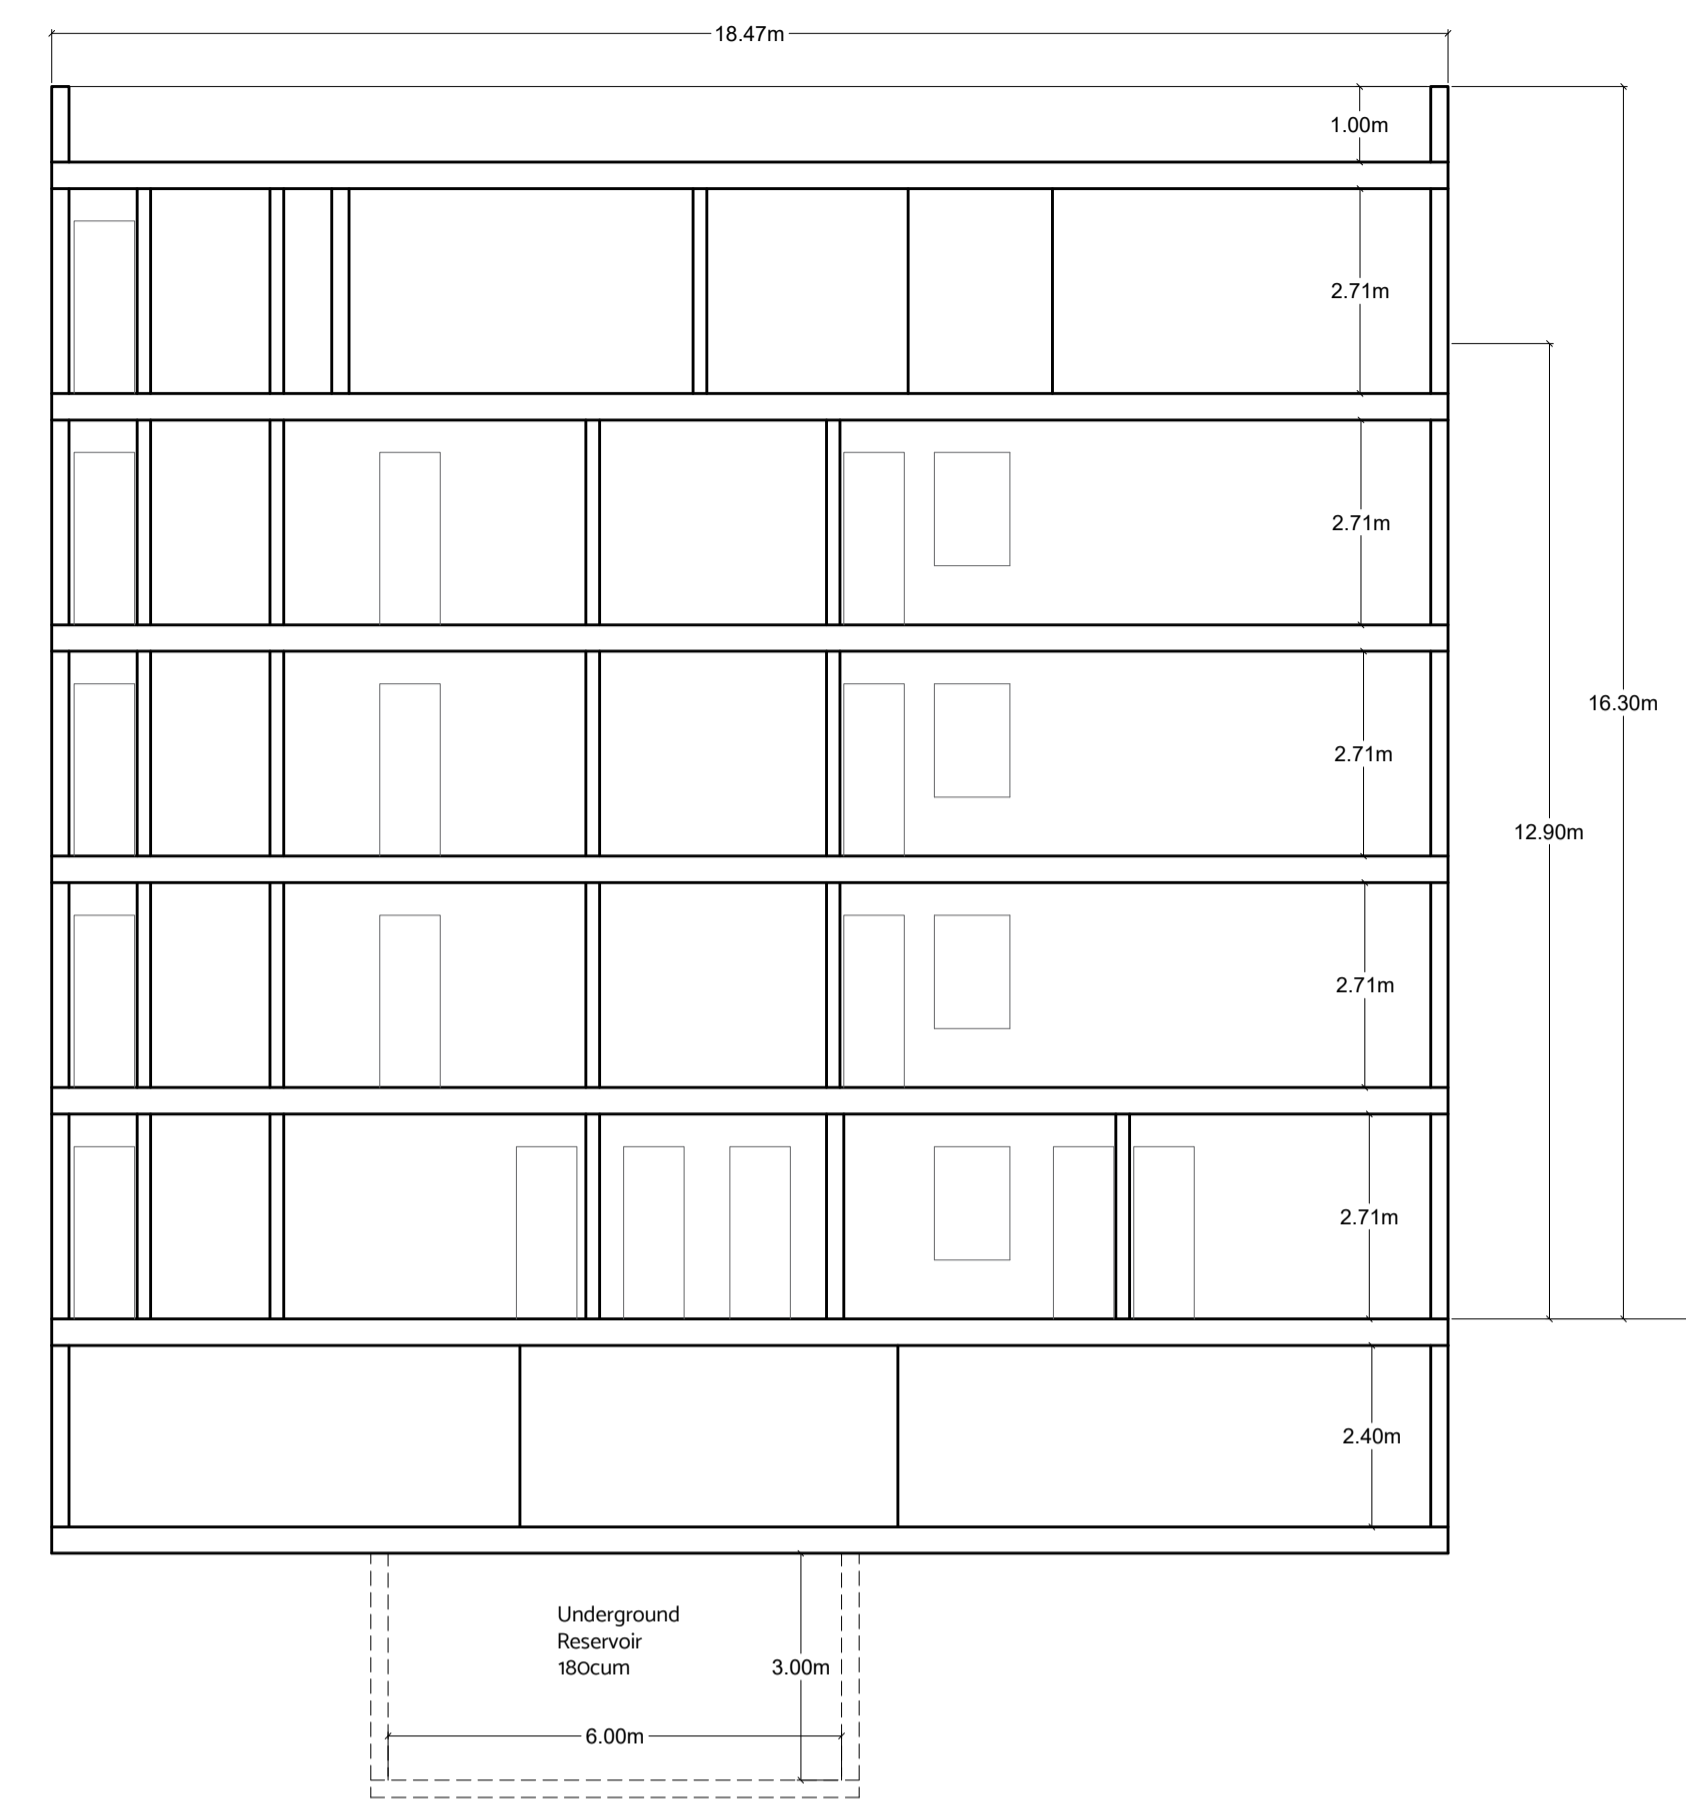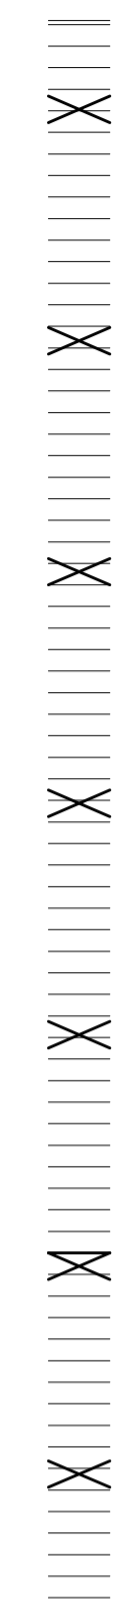

**Proposed Section Y-Y**  
Scale: not clear copy

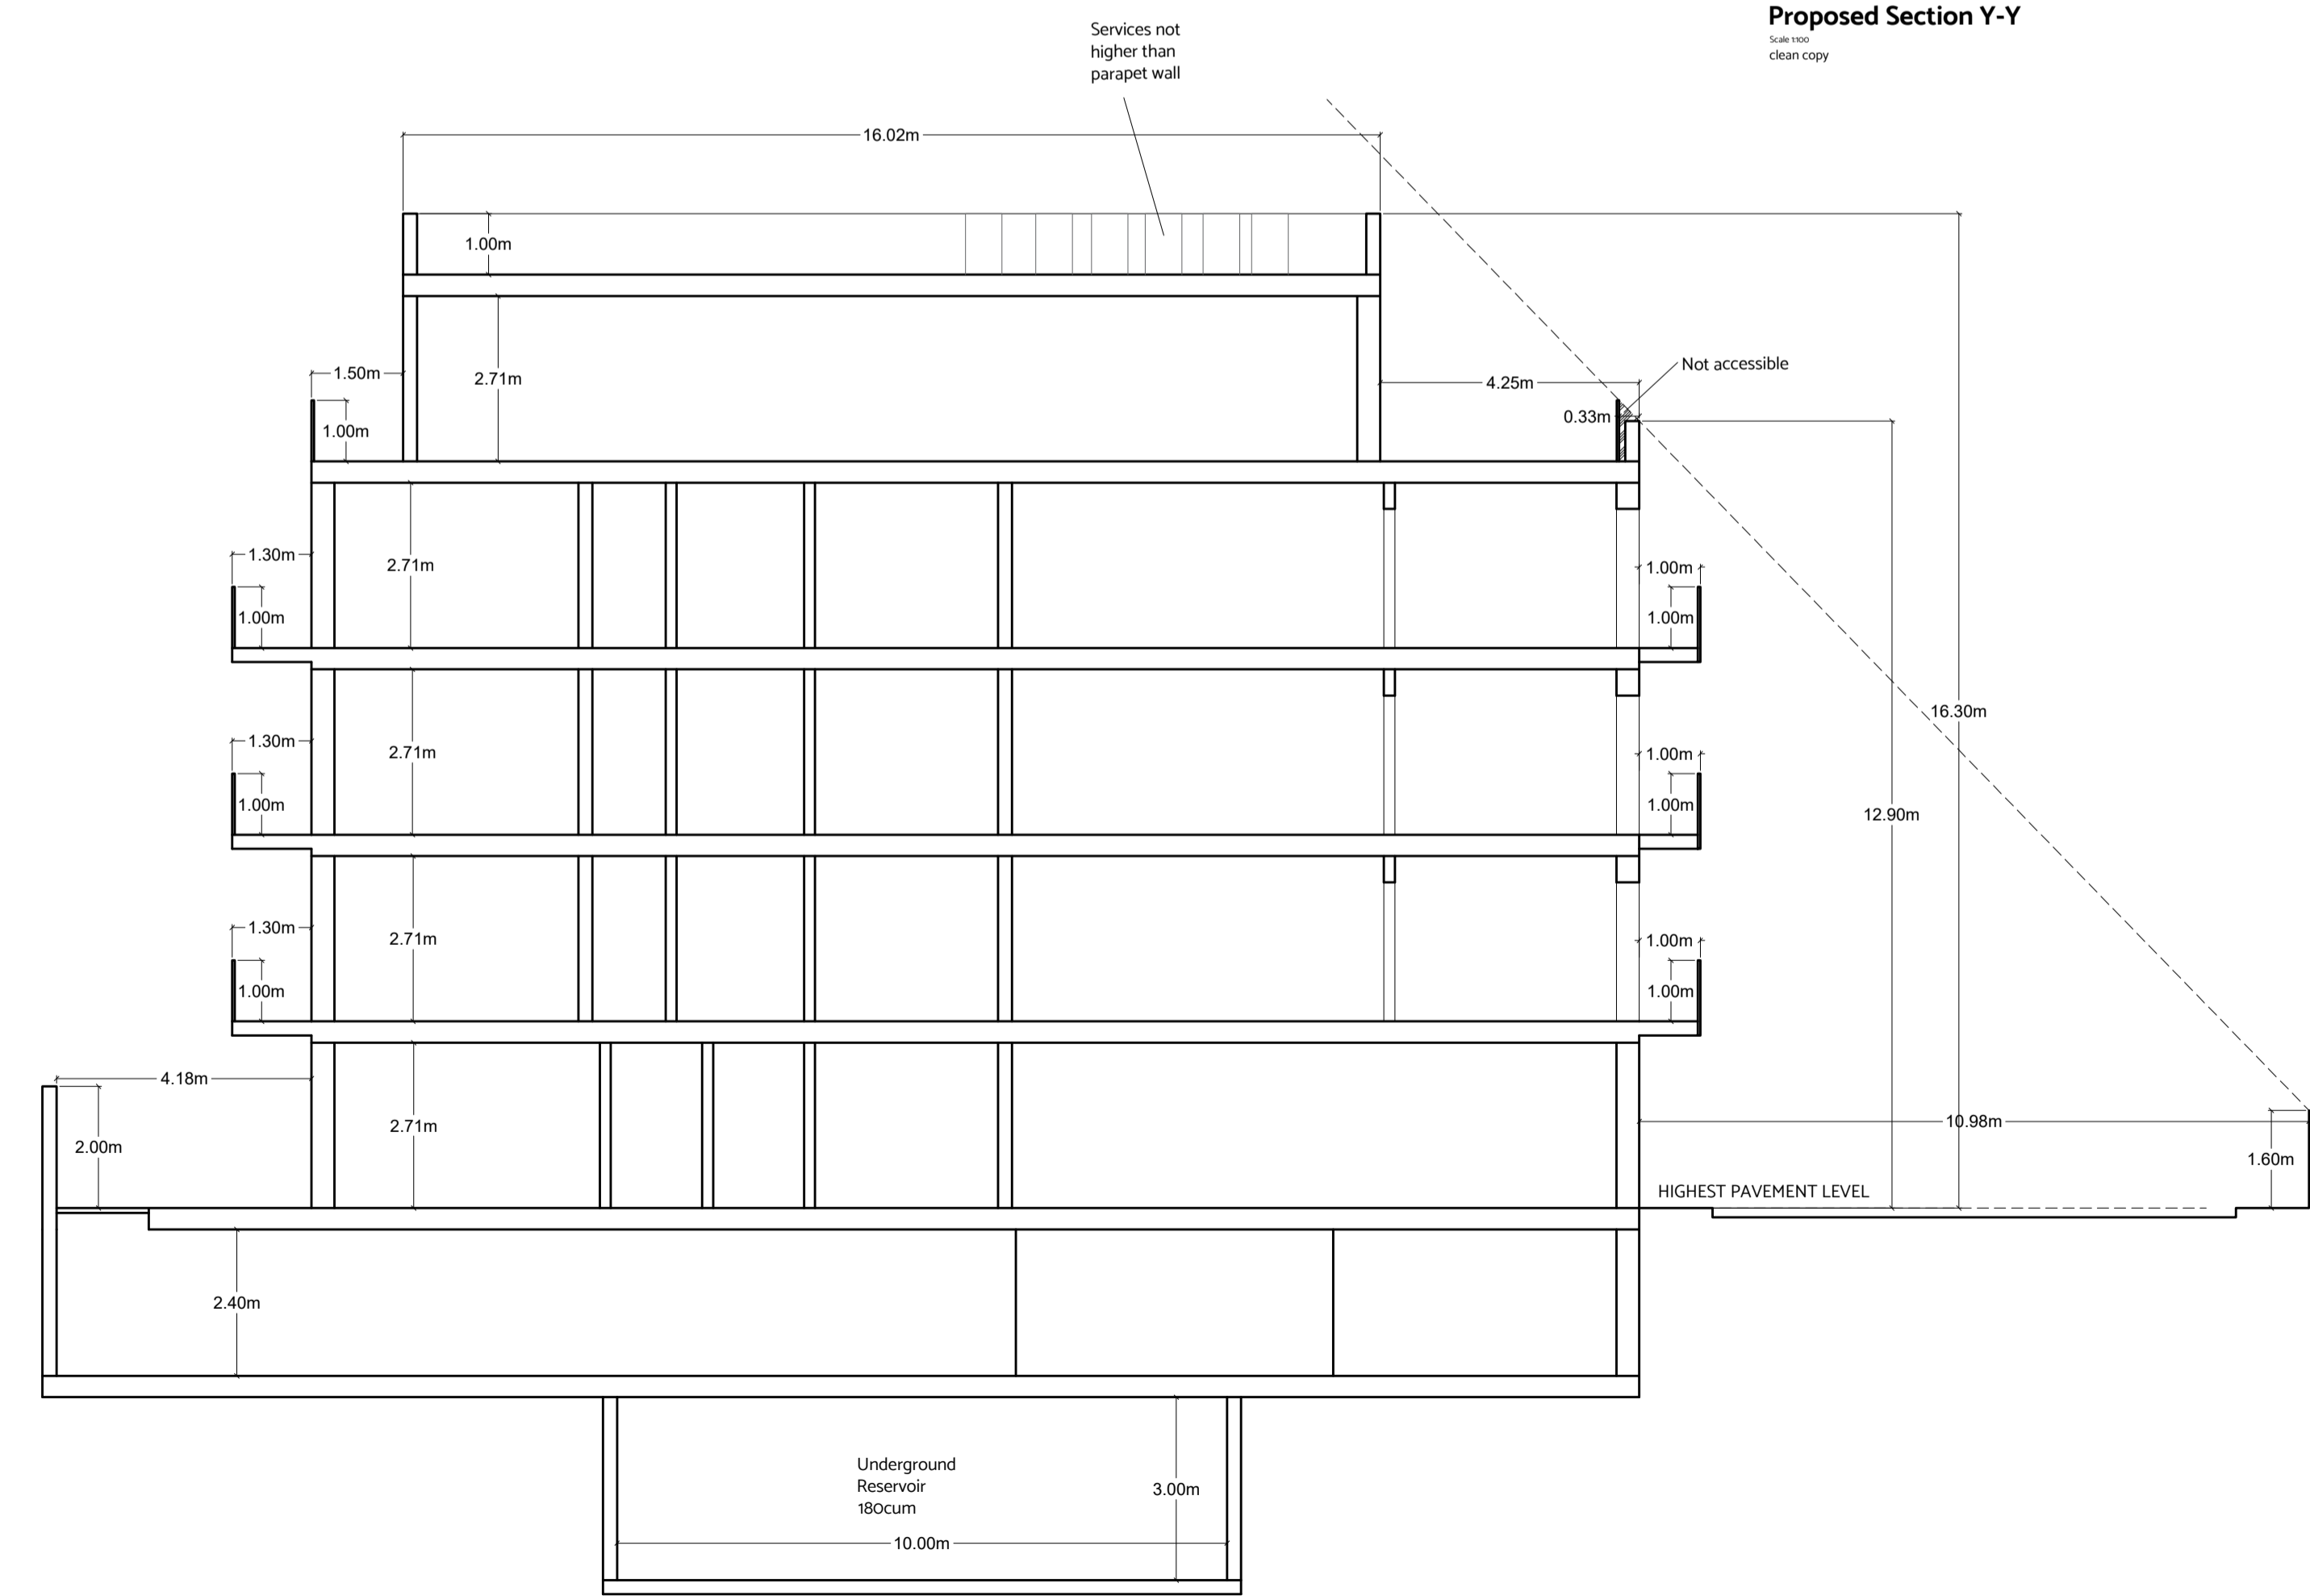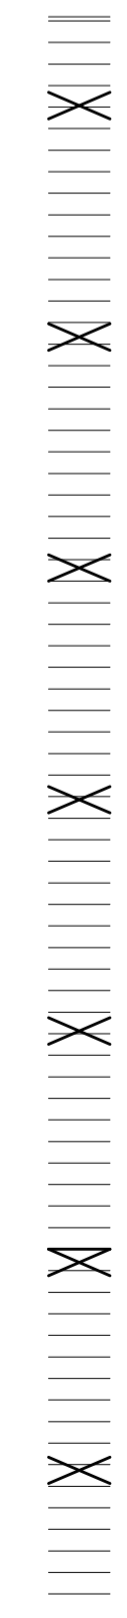


**Proposed Section X-X**  
Scale: not clear copy



PROJECT  
CONSTRUCTION OF APARTMENTS  
LOCATION  
XEWKIJA GOZO

DRAWING TITLE  
SECTIONS  
FILE  
142/2023  
DRAWING  
02  
DATE  
JULY 2023

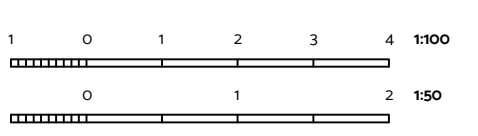






**Proposed Front Elevation**

scale 1:100  
clean copy

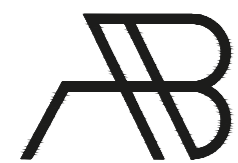

**ALEXANDER BIGENI**

**ARCHITECTS**

PROJECT  
CONSTRUCTION OF APARTMENTS

LOCATION  
XEWKĪJA GOZO

DRAWING TITLE

ELEVATIONS

FILE	DRAWING	DATE
142/2023	03	JULY 2023

