

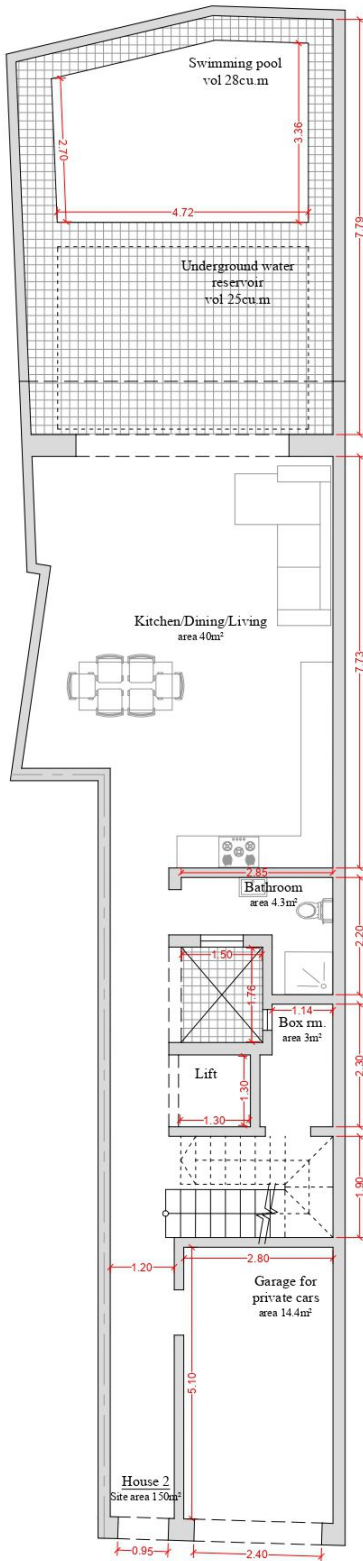



House no.2
 Site area 150m²

 

Ground Floor Plan
 Scale 1:100

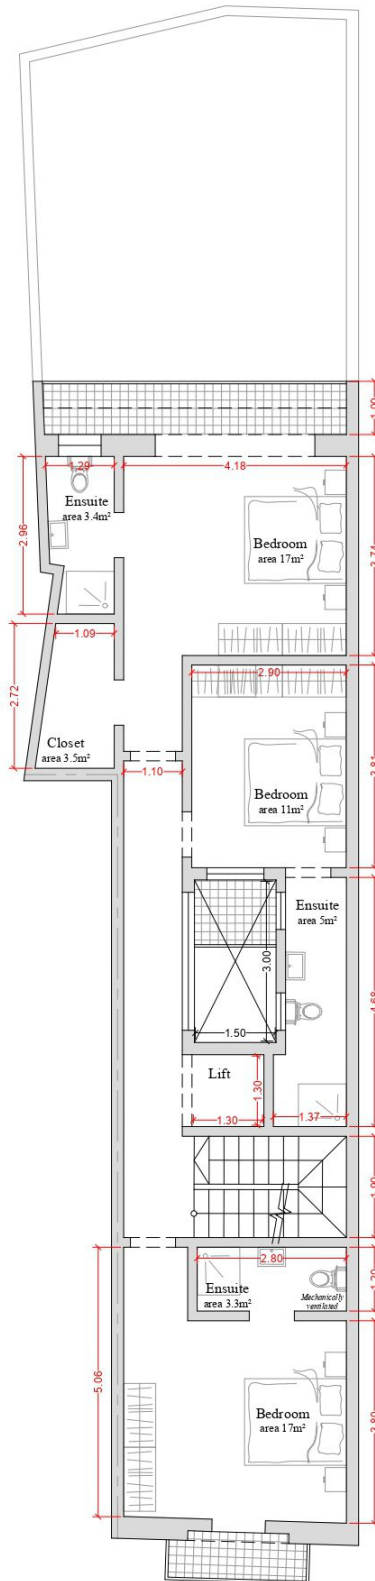

First Floor Plan
 Scale 1:100

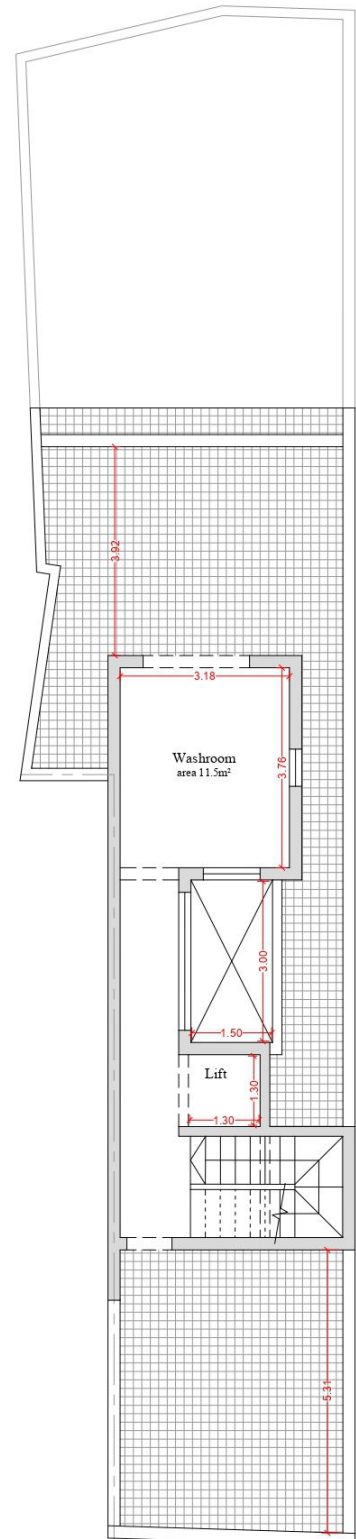

Second Floor Plan
 Scale 1:100



Proposed Elevation
Scale 1:50