



APPROVED
 THIRD FLOOR LEVEL
 scale 1:100

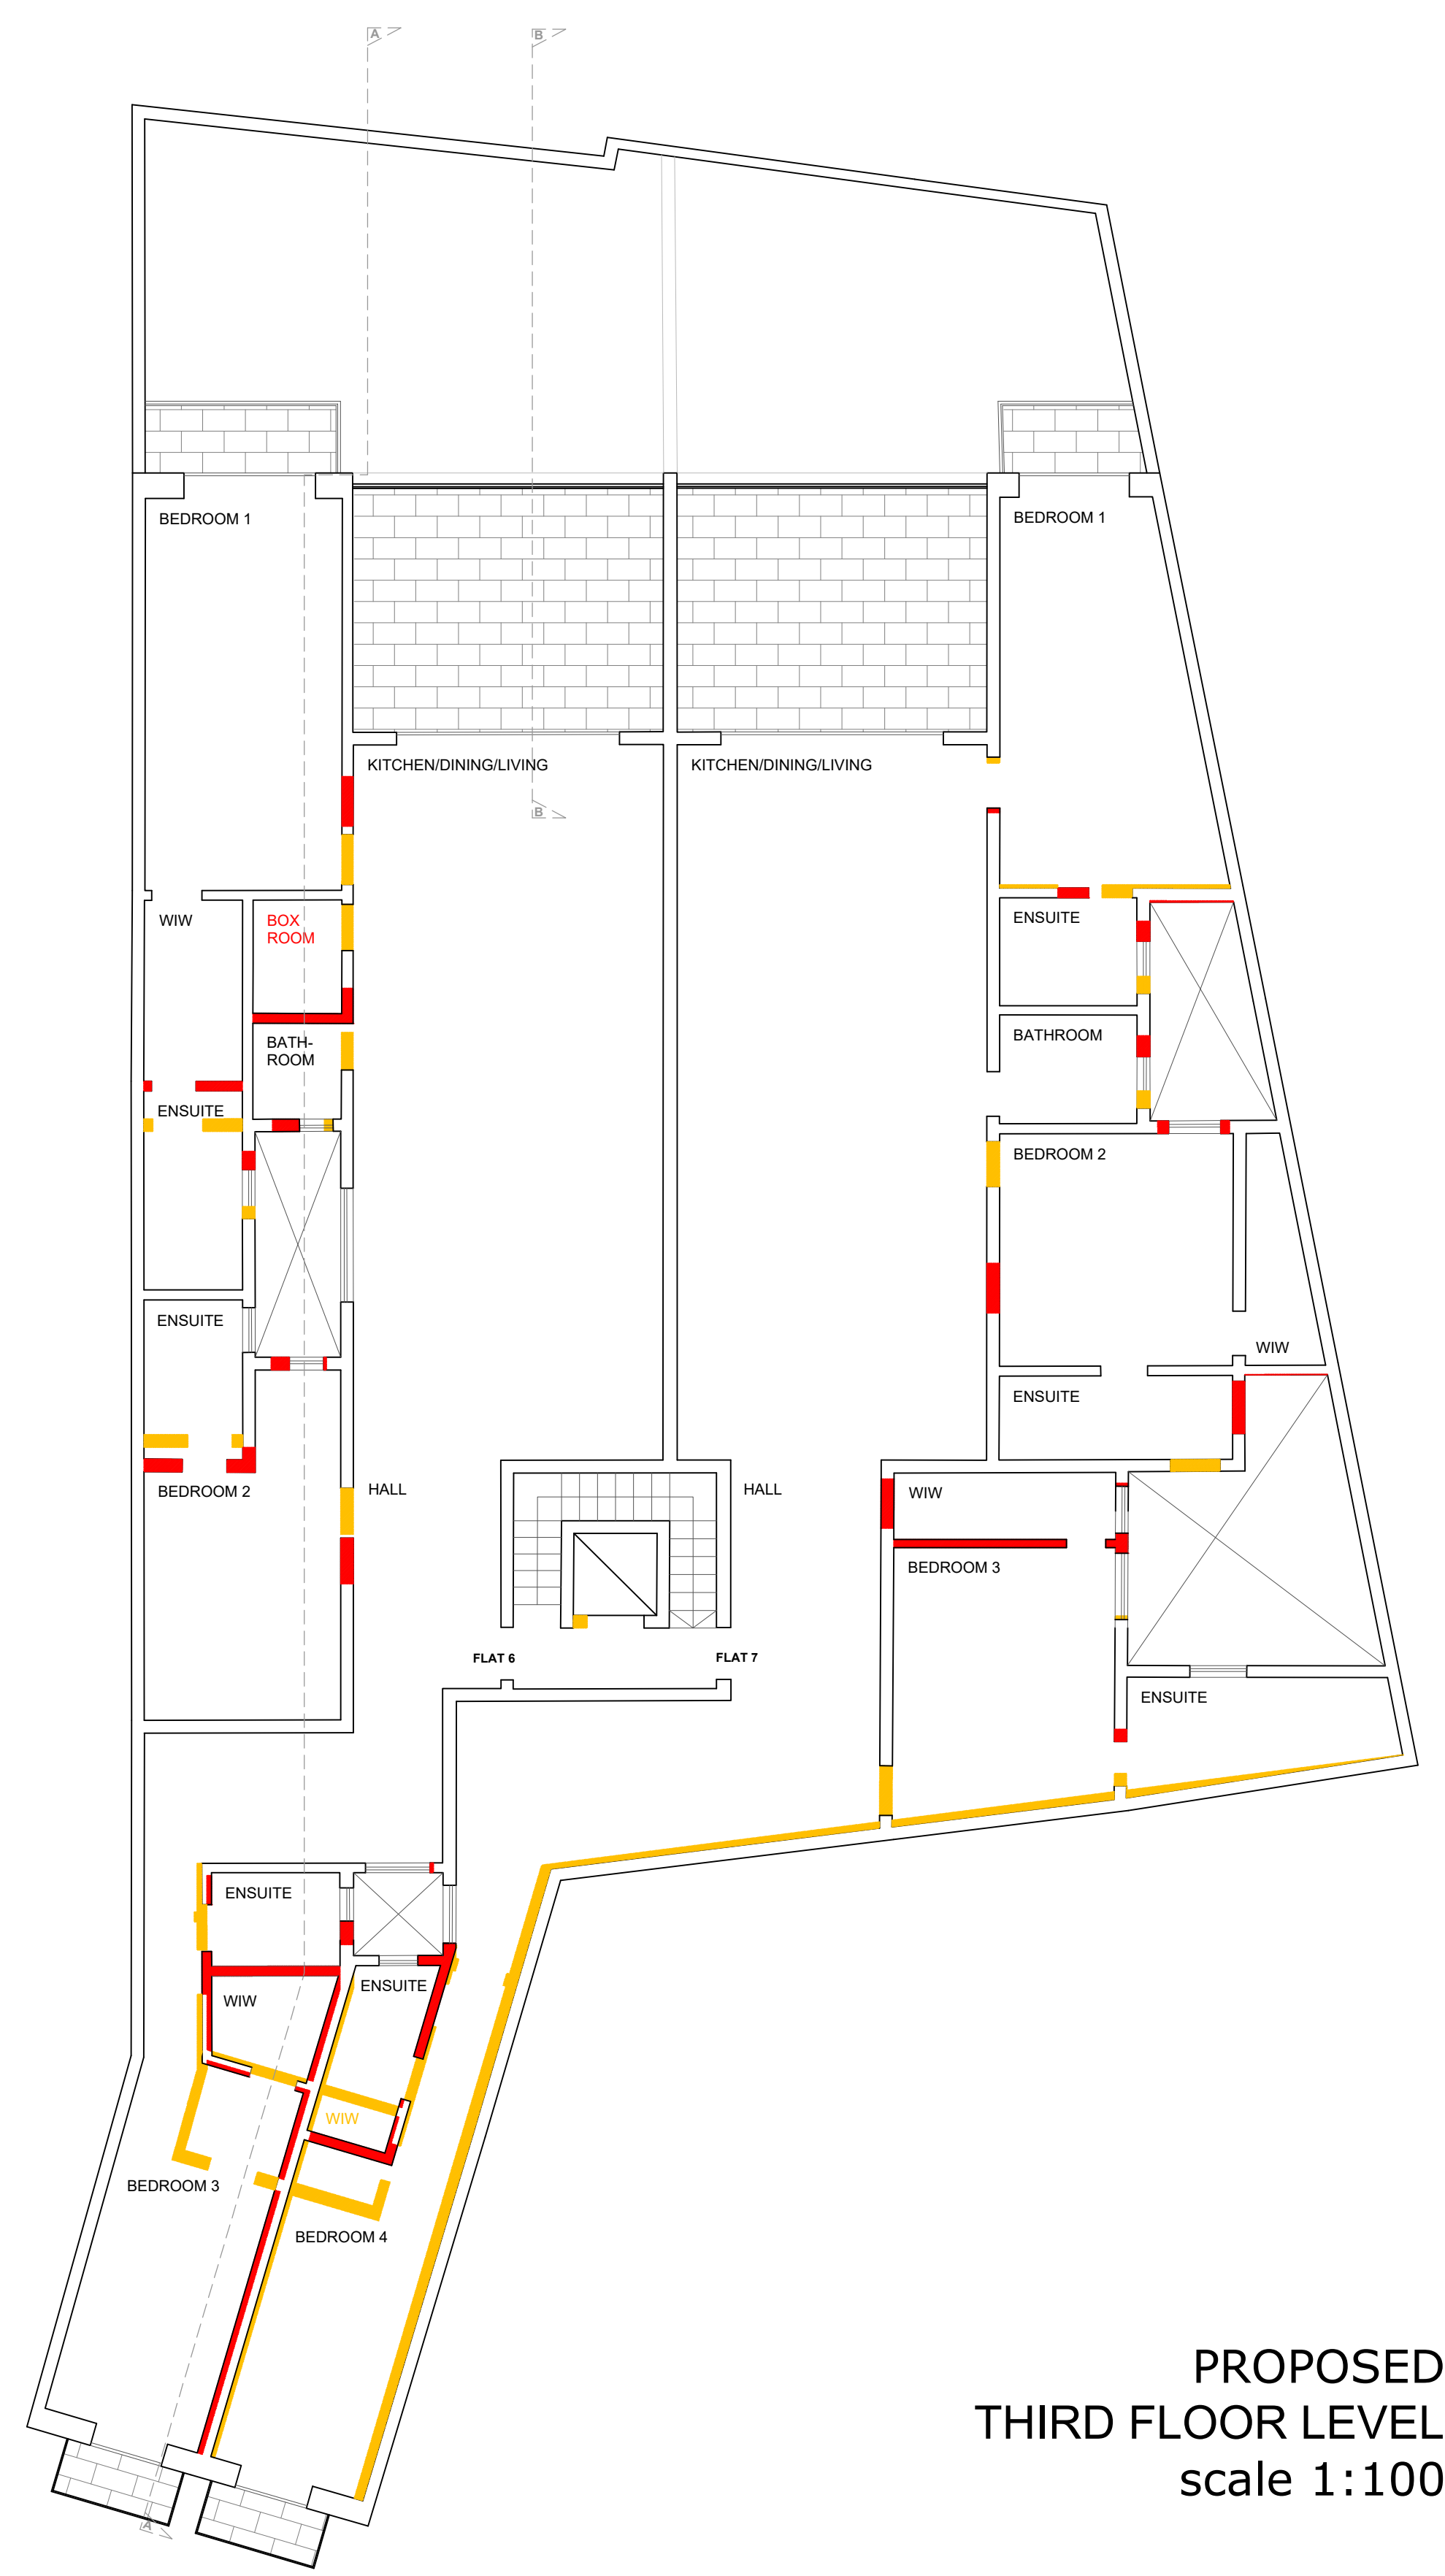

PROPOSED
 THIRD FLOOR LEVEL
 scale 1:100

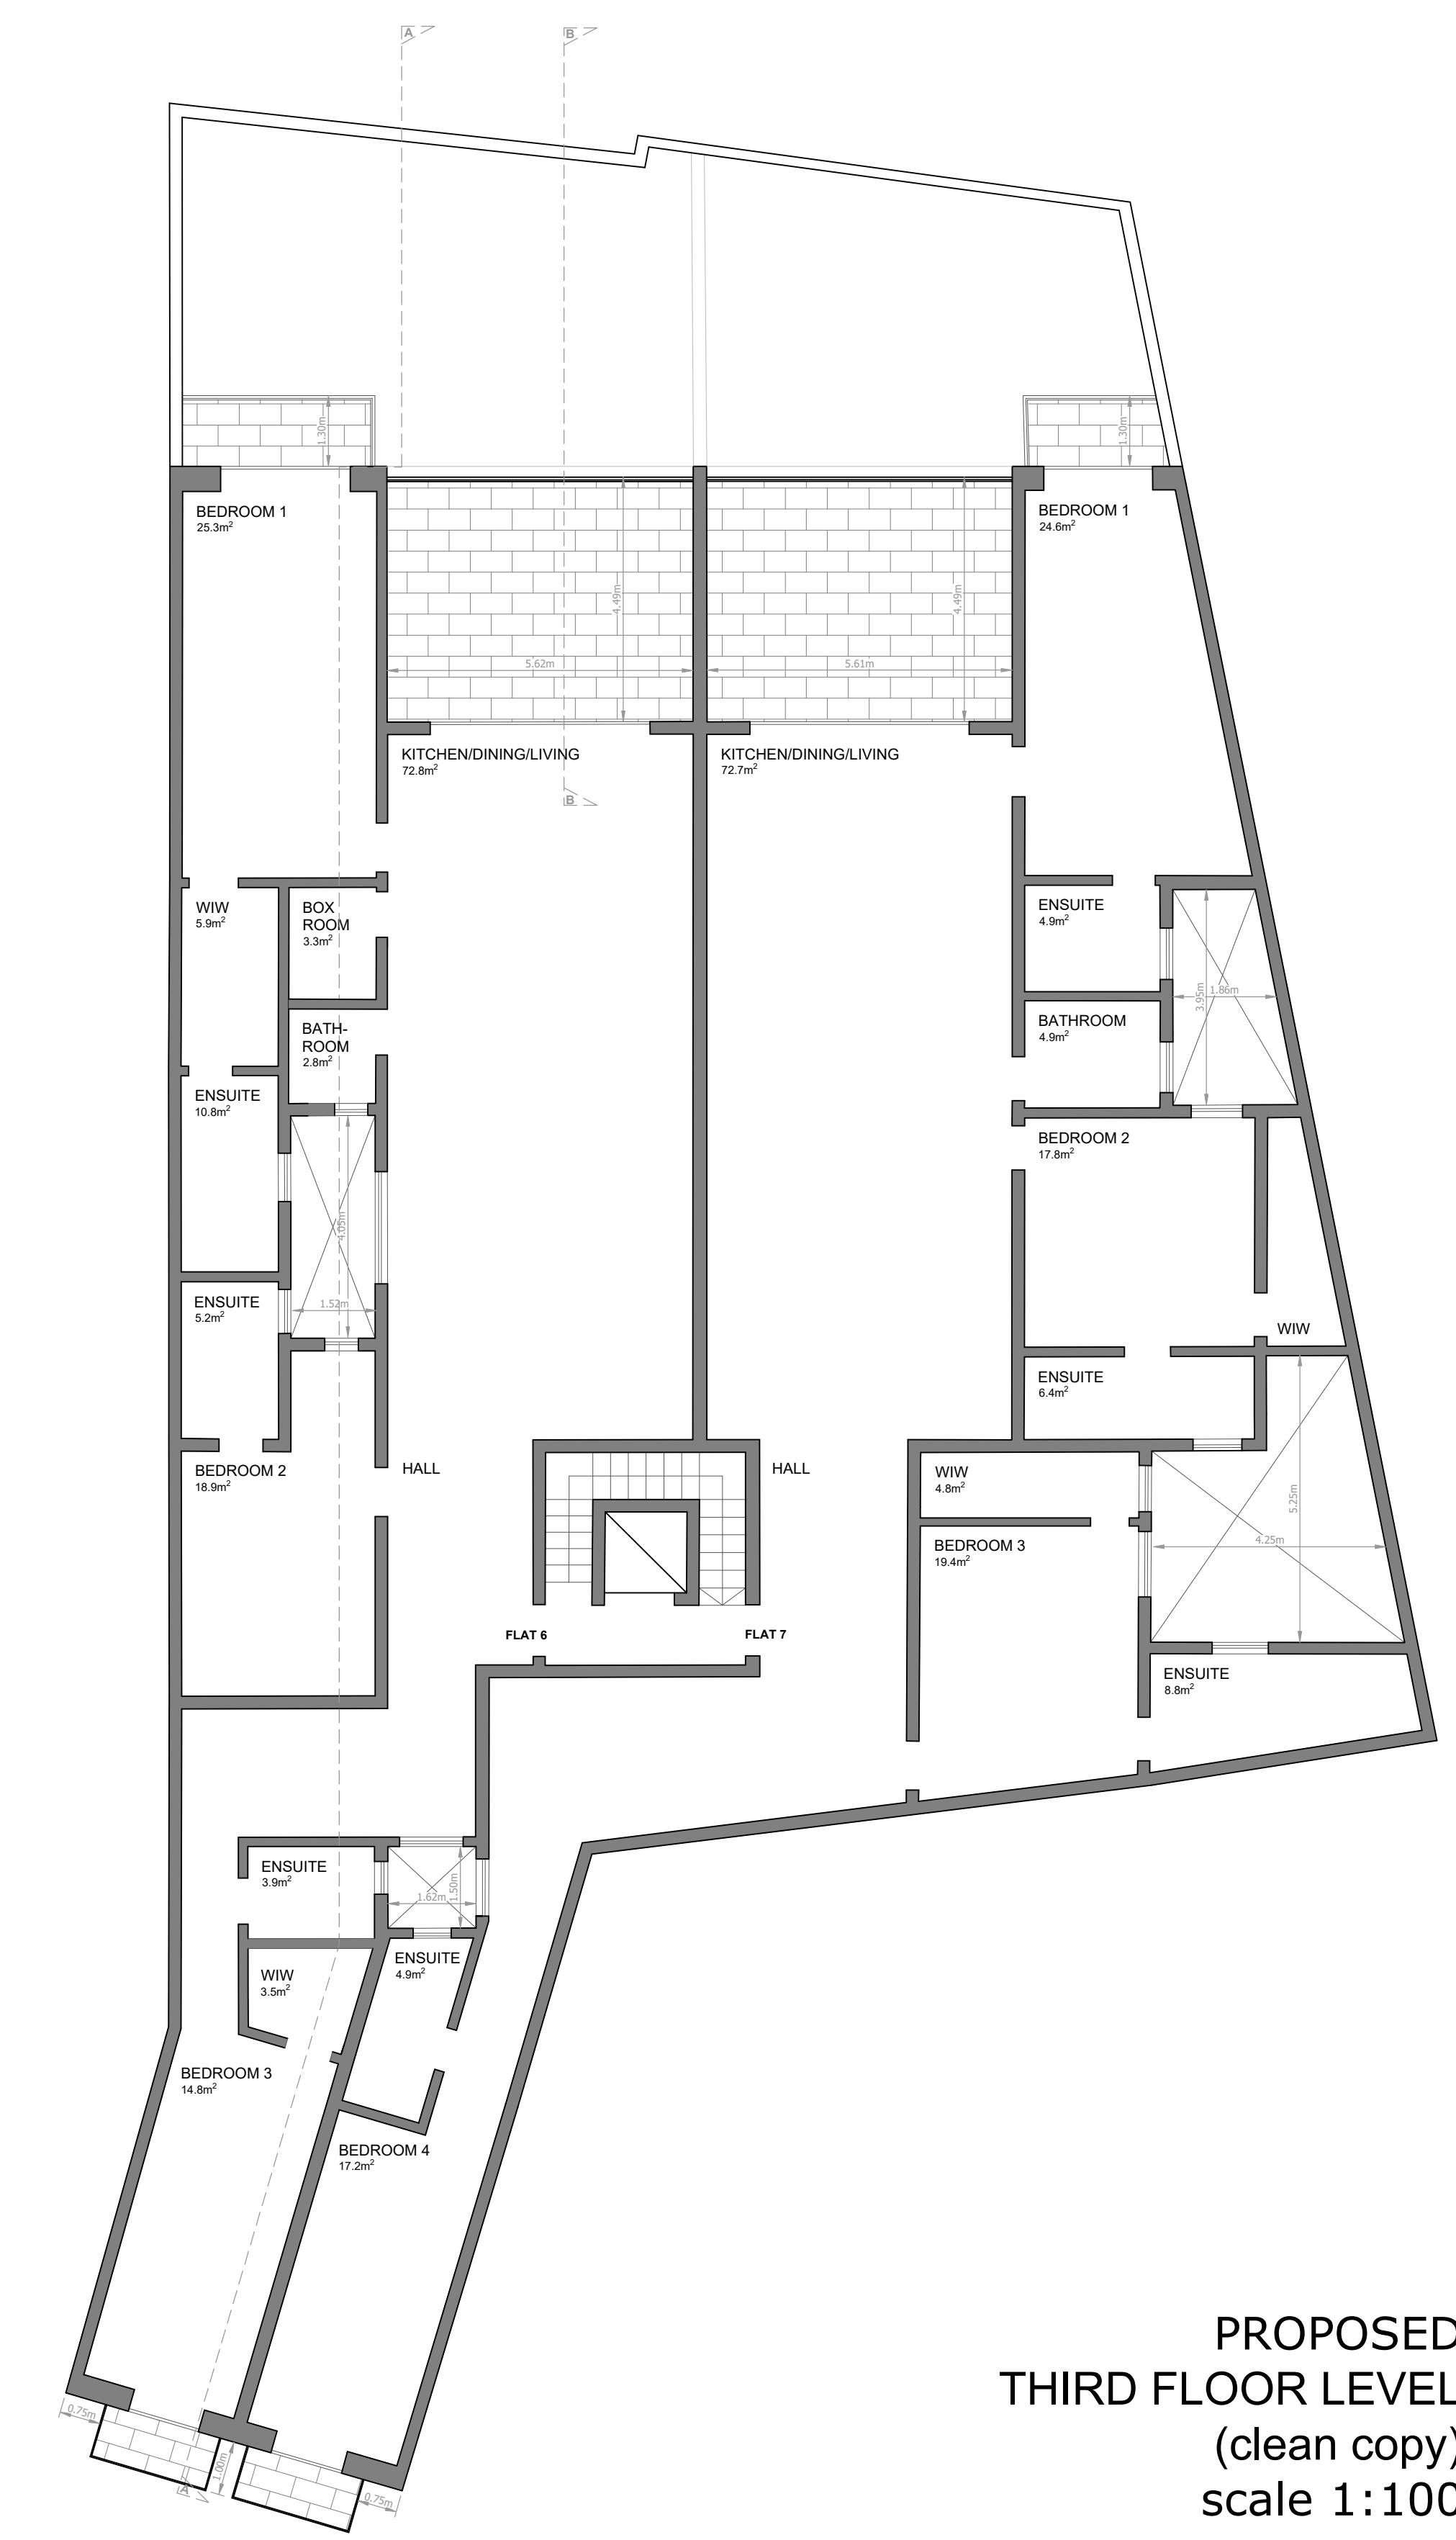

PROPOSED
 THIRD FLOOR LEVEL
 (clean copy)
 scale 1:100

Drawing Title	File Ref	Drawing No.	Revision	Date	Sheet Size	Notes
Third floor plan	AN001	12	-	04/03/2024	A0	<ul style="list-style-type: none"> Proposed demolition Proposed construction
Mariella Xuereb BEBA (HS&A) ACE Engineering The Duke Business Centre, Triq 1-10 ta' Gungju 1887, Victoria, Gozo		Project Proposed apartment block with underlying garages.		Client Andre Frenco Nicholas Frenco John Sultana		Location of Property Site at Triq Libert Grech Xagħra

