



**SITE AREA:- 343.0m<sup>2</sup>**

FLOOR LEVEL	INTERNAL AREA	EXTERNAL AREA	10% of 2 Bedroom	GROSS FLOOR AREA
FIRST Flat No.2	97.8m <sup>2</sup>	14.5m <sup>2</sup>	9.0m <sup>2</sup>	106.8m <sup>2</sup>
Flat No.3	91.7m <sup>2</sup>	7.9m <sup>2</sup>		99.6m <sup>2</sup>
Flat No.4	82.5m <sup>2</sup>	14.2m <sup>2</sup>	9.0m <sup>2</sup>	91.5m <sup>2</sup>

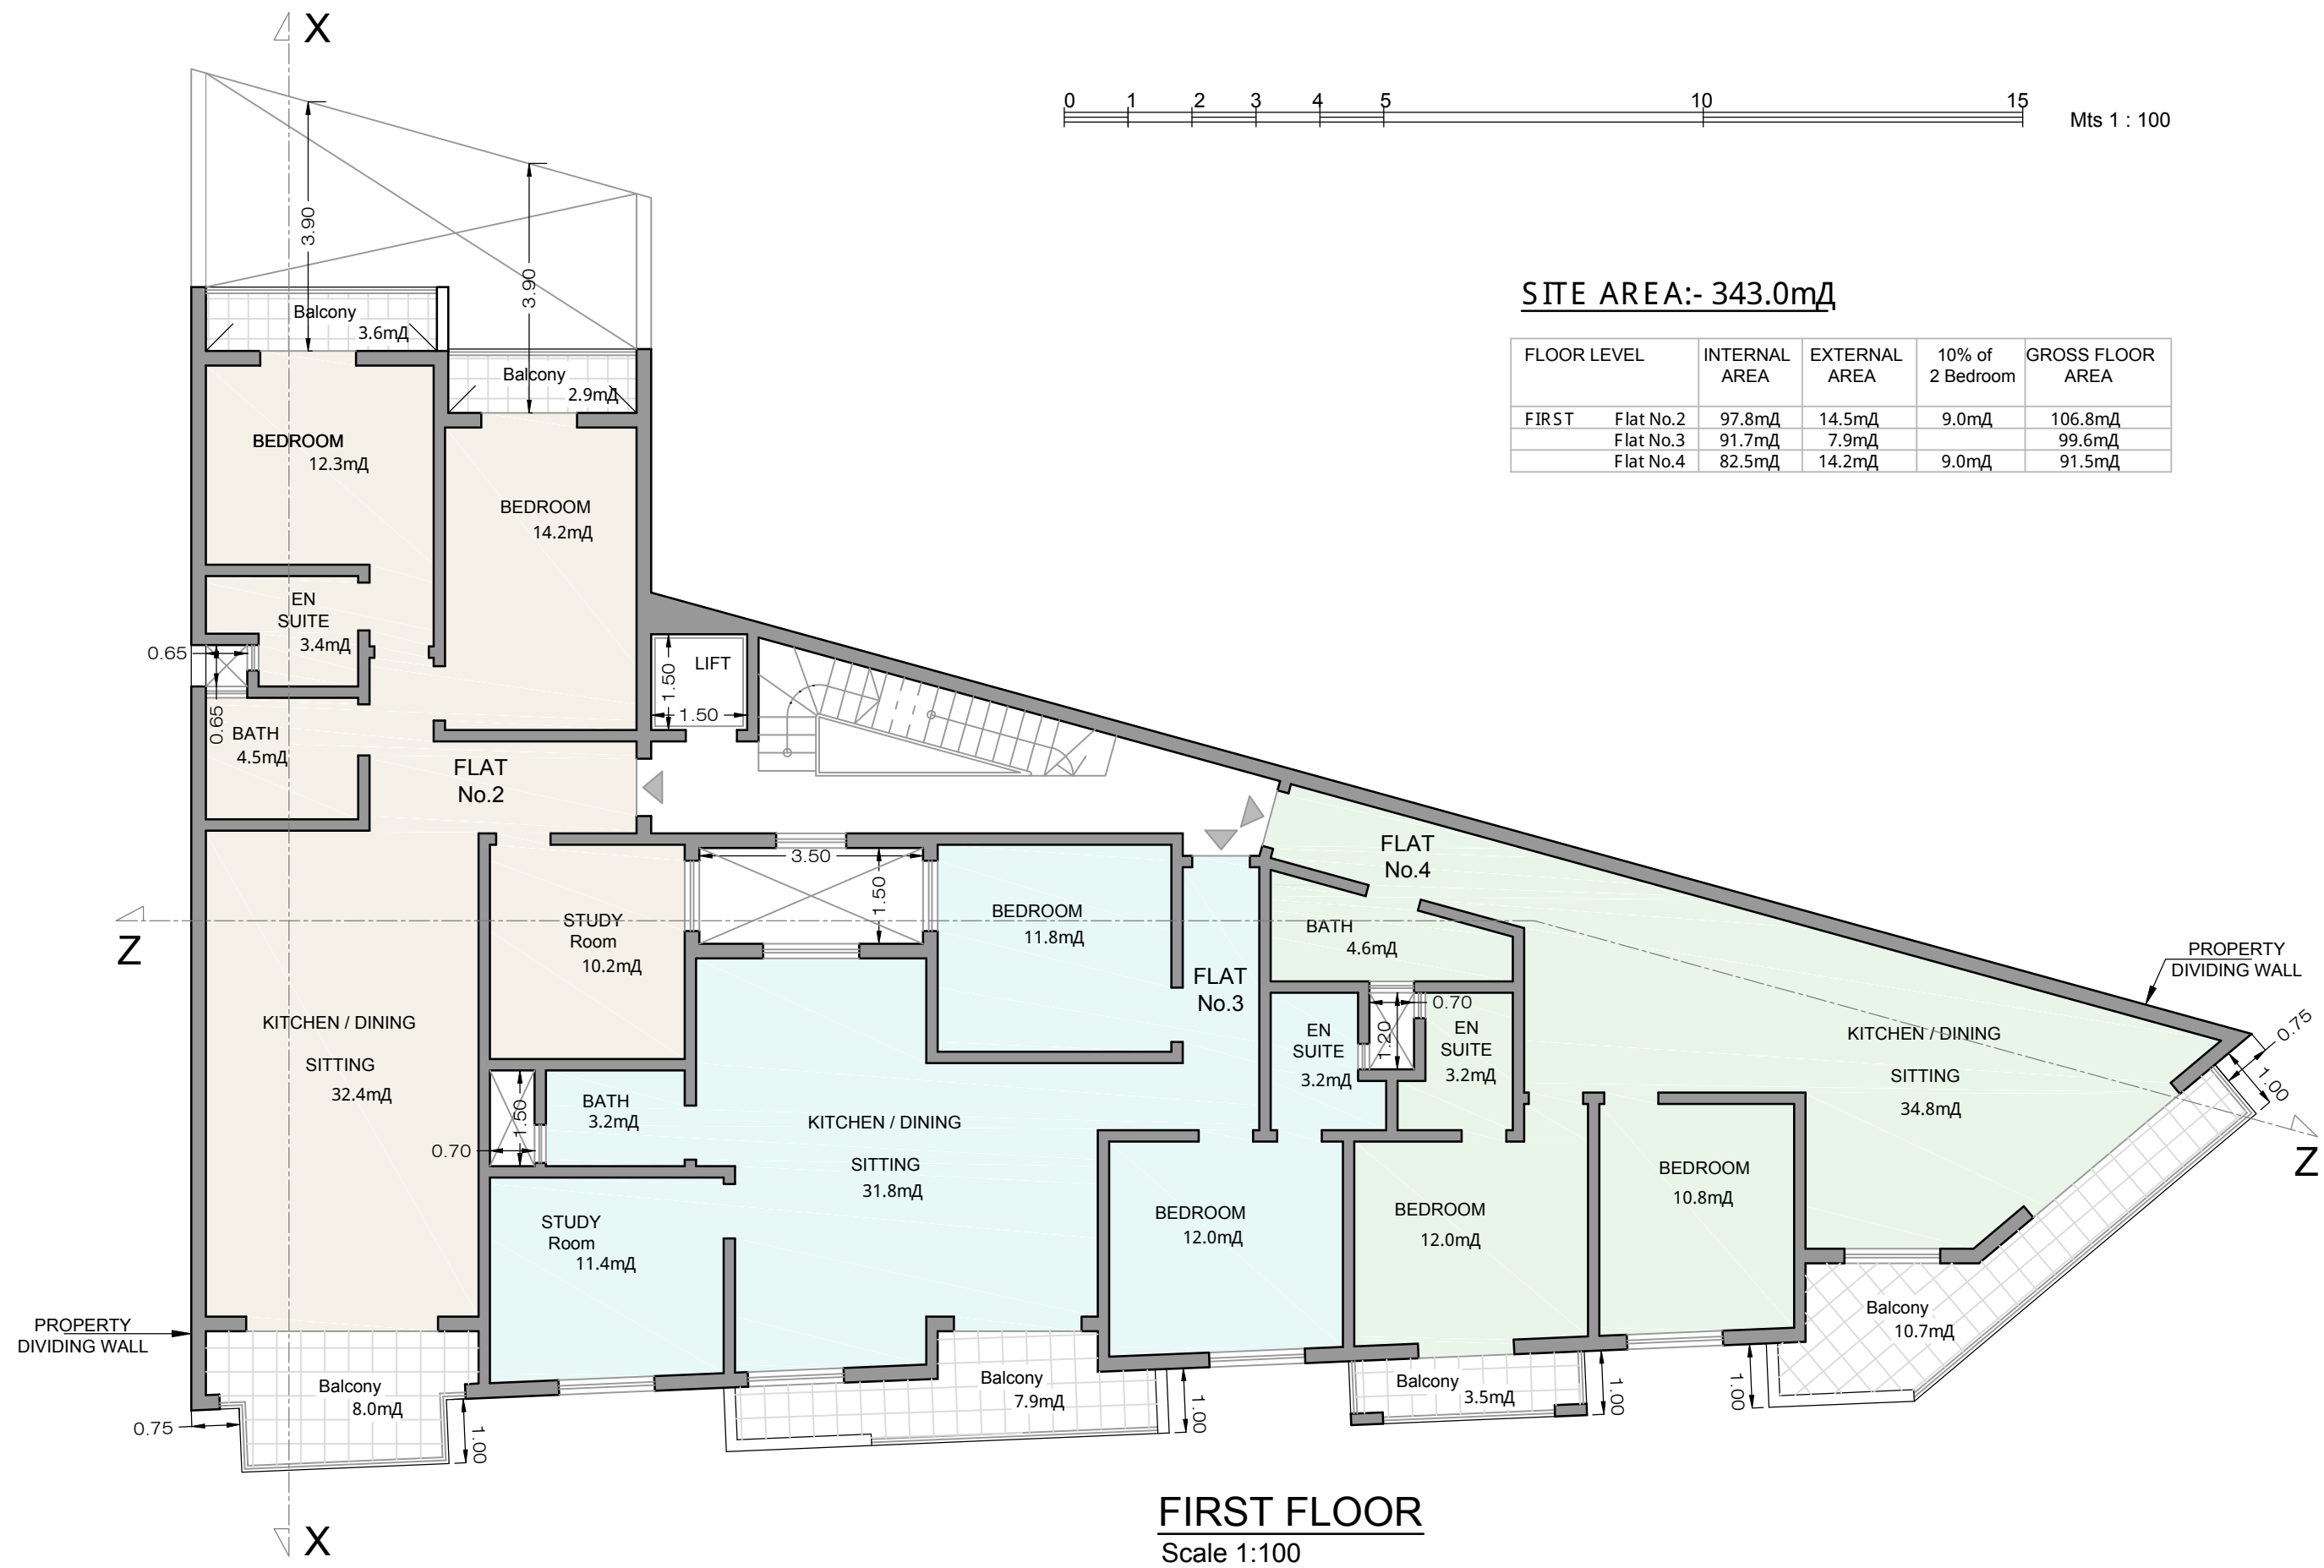

**FIRST FLOOR**  
 Scale 1:100

 

Mts 1 : 100



**FRONT ELEVATION**  
Scale 1:100