


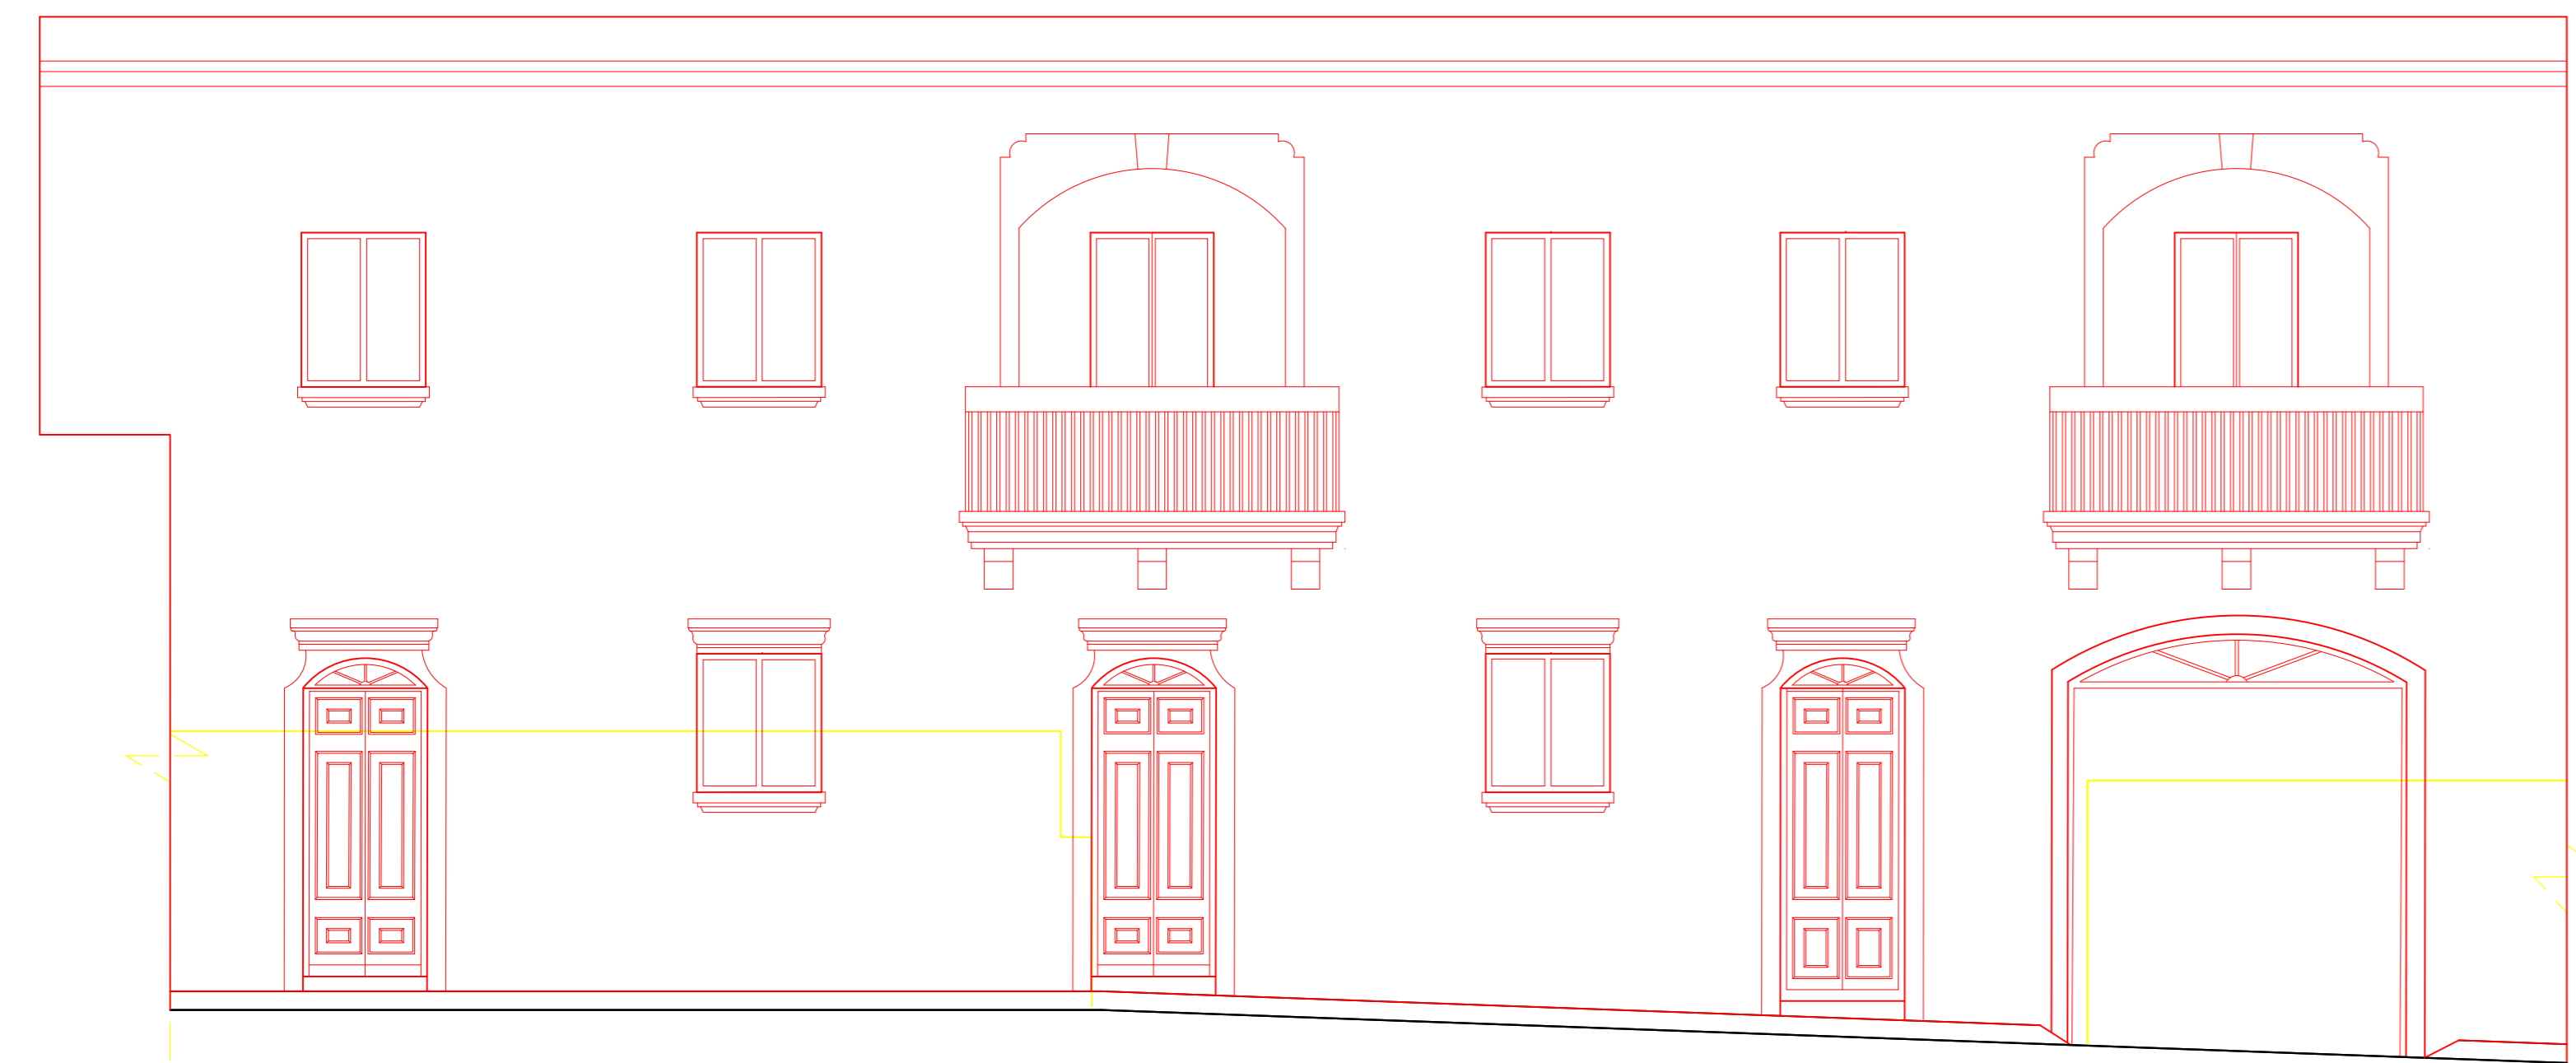


Existing Front Elevation
Scale 1:50




Existing & Proposed Front Elevation
Scale 1:50



Proposed Front Elevation
Scale 1:50

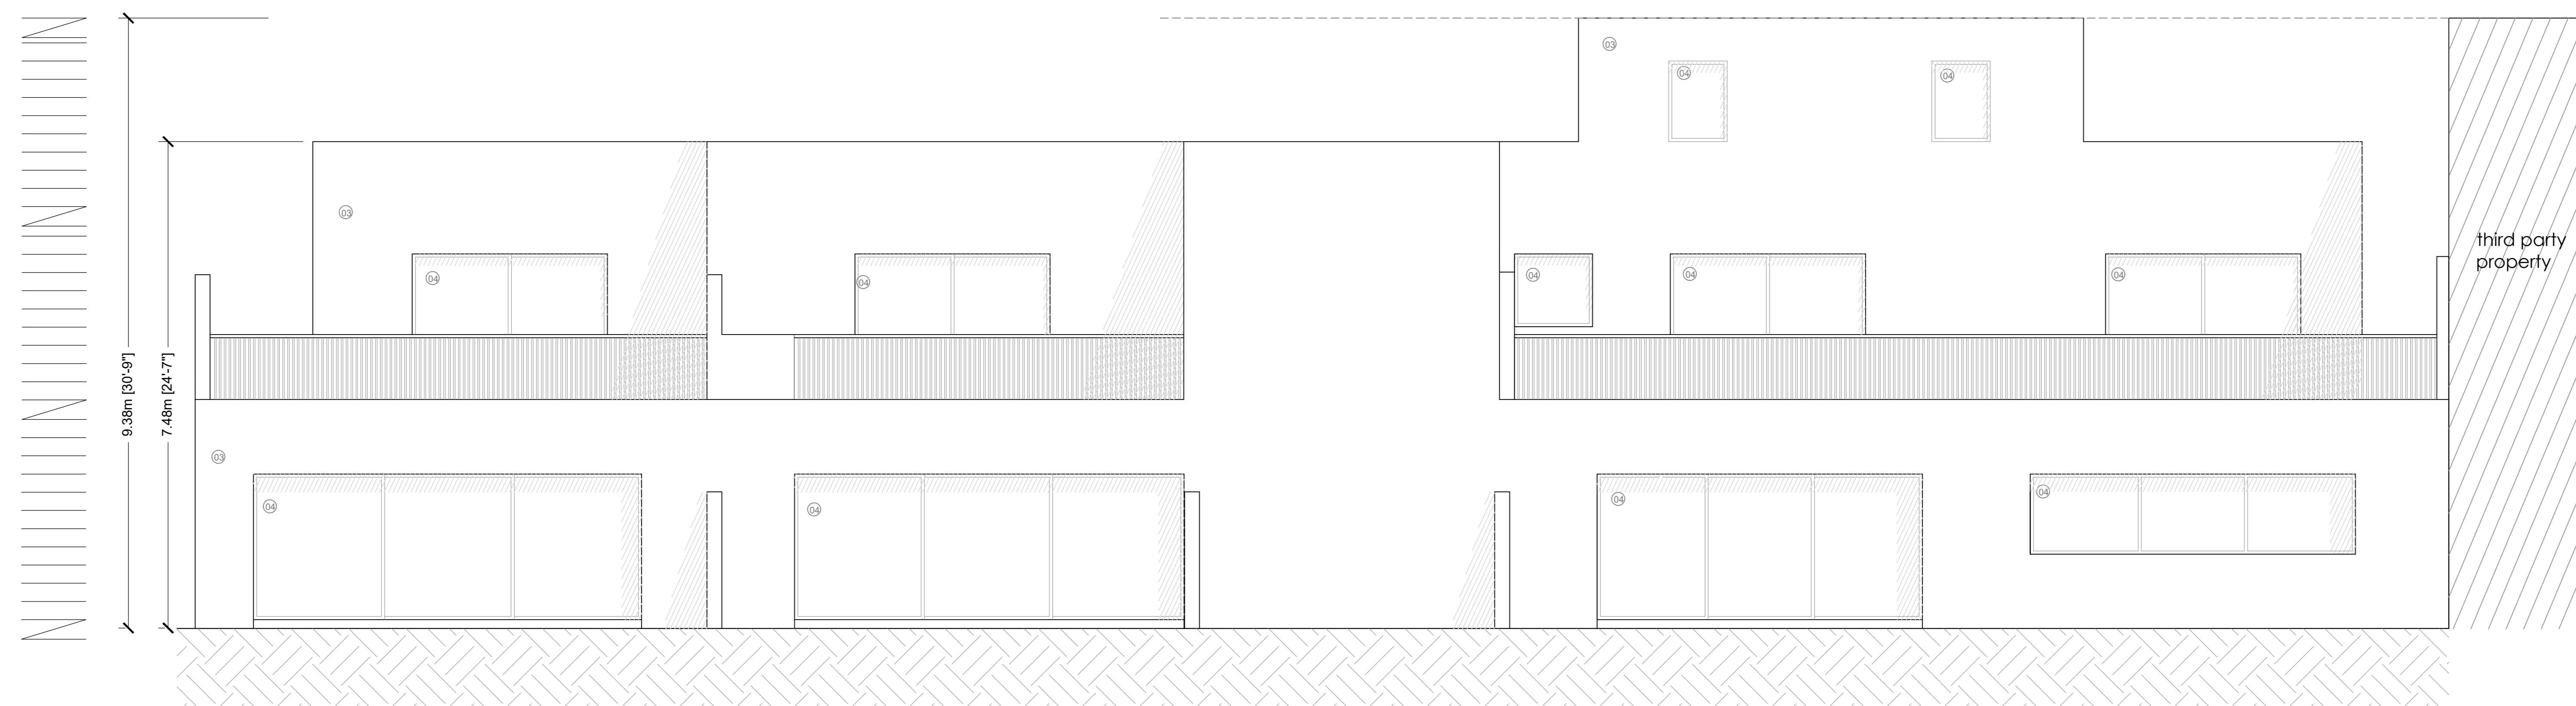

Proposed Back Elevation
Scale 1:50

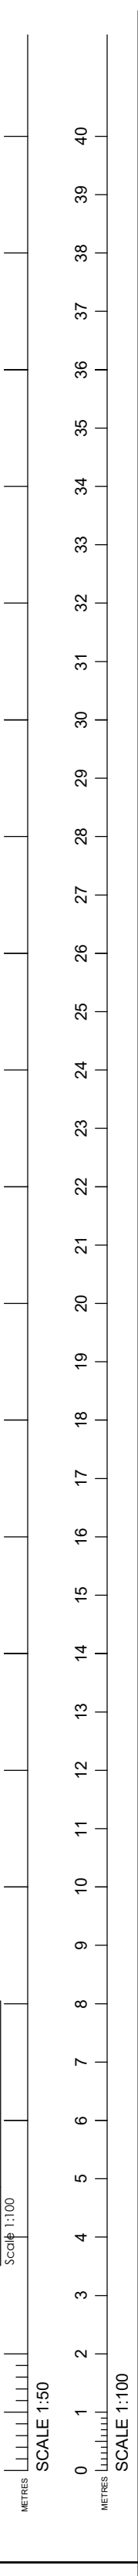

Construction proposed
Demolition proposed

FACADE MATERIALS:
 1. Timber apertures;
 2. wrought-iron railings;
 3. franka stone unpainted;
 4. aluminum apertures.