
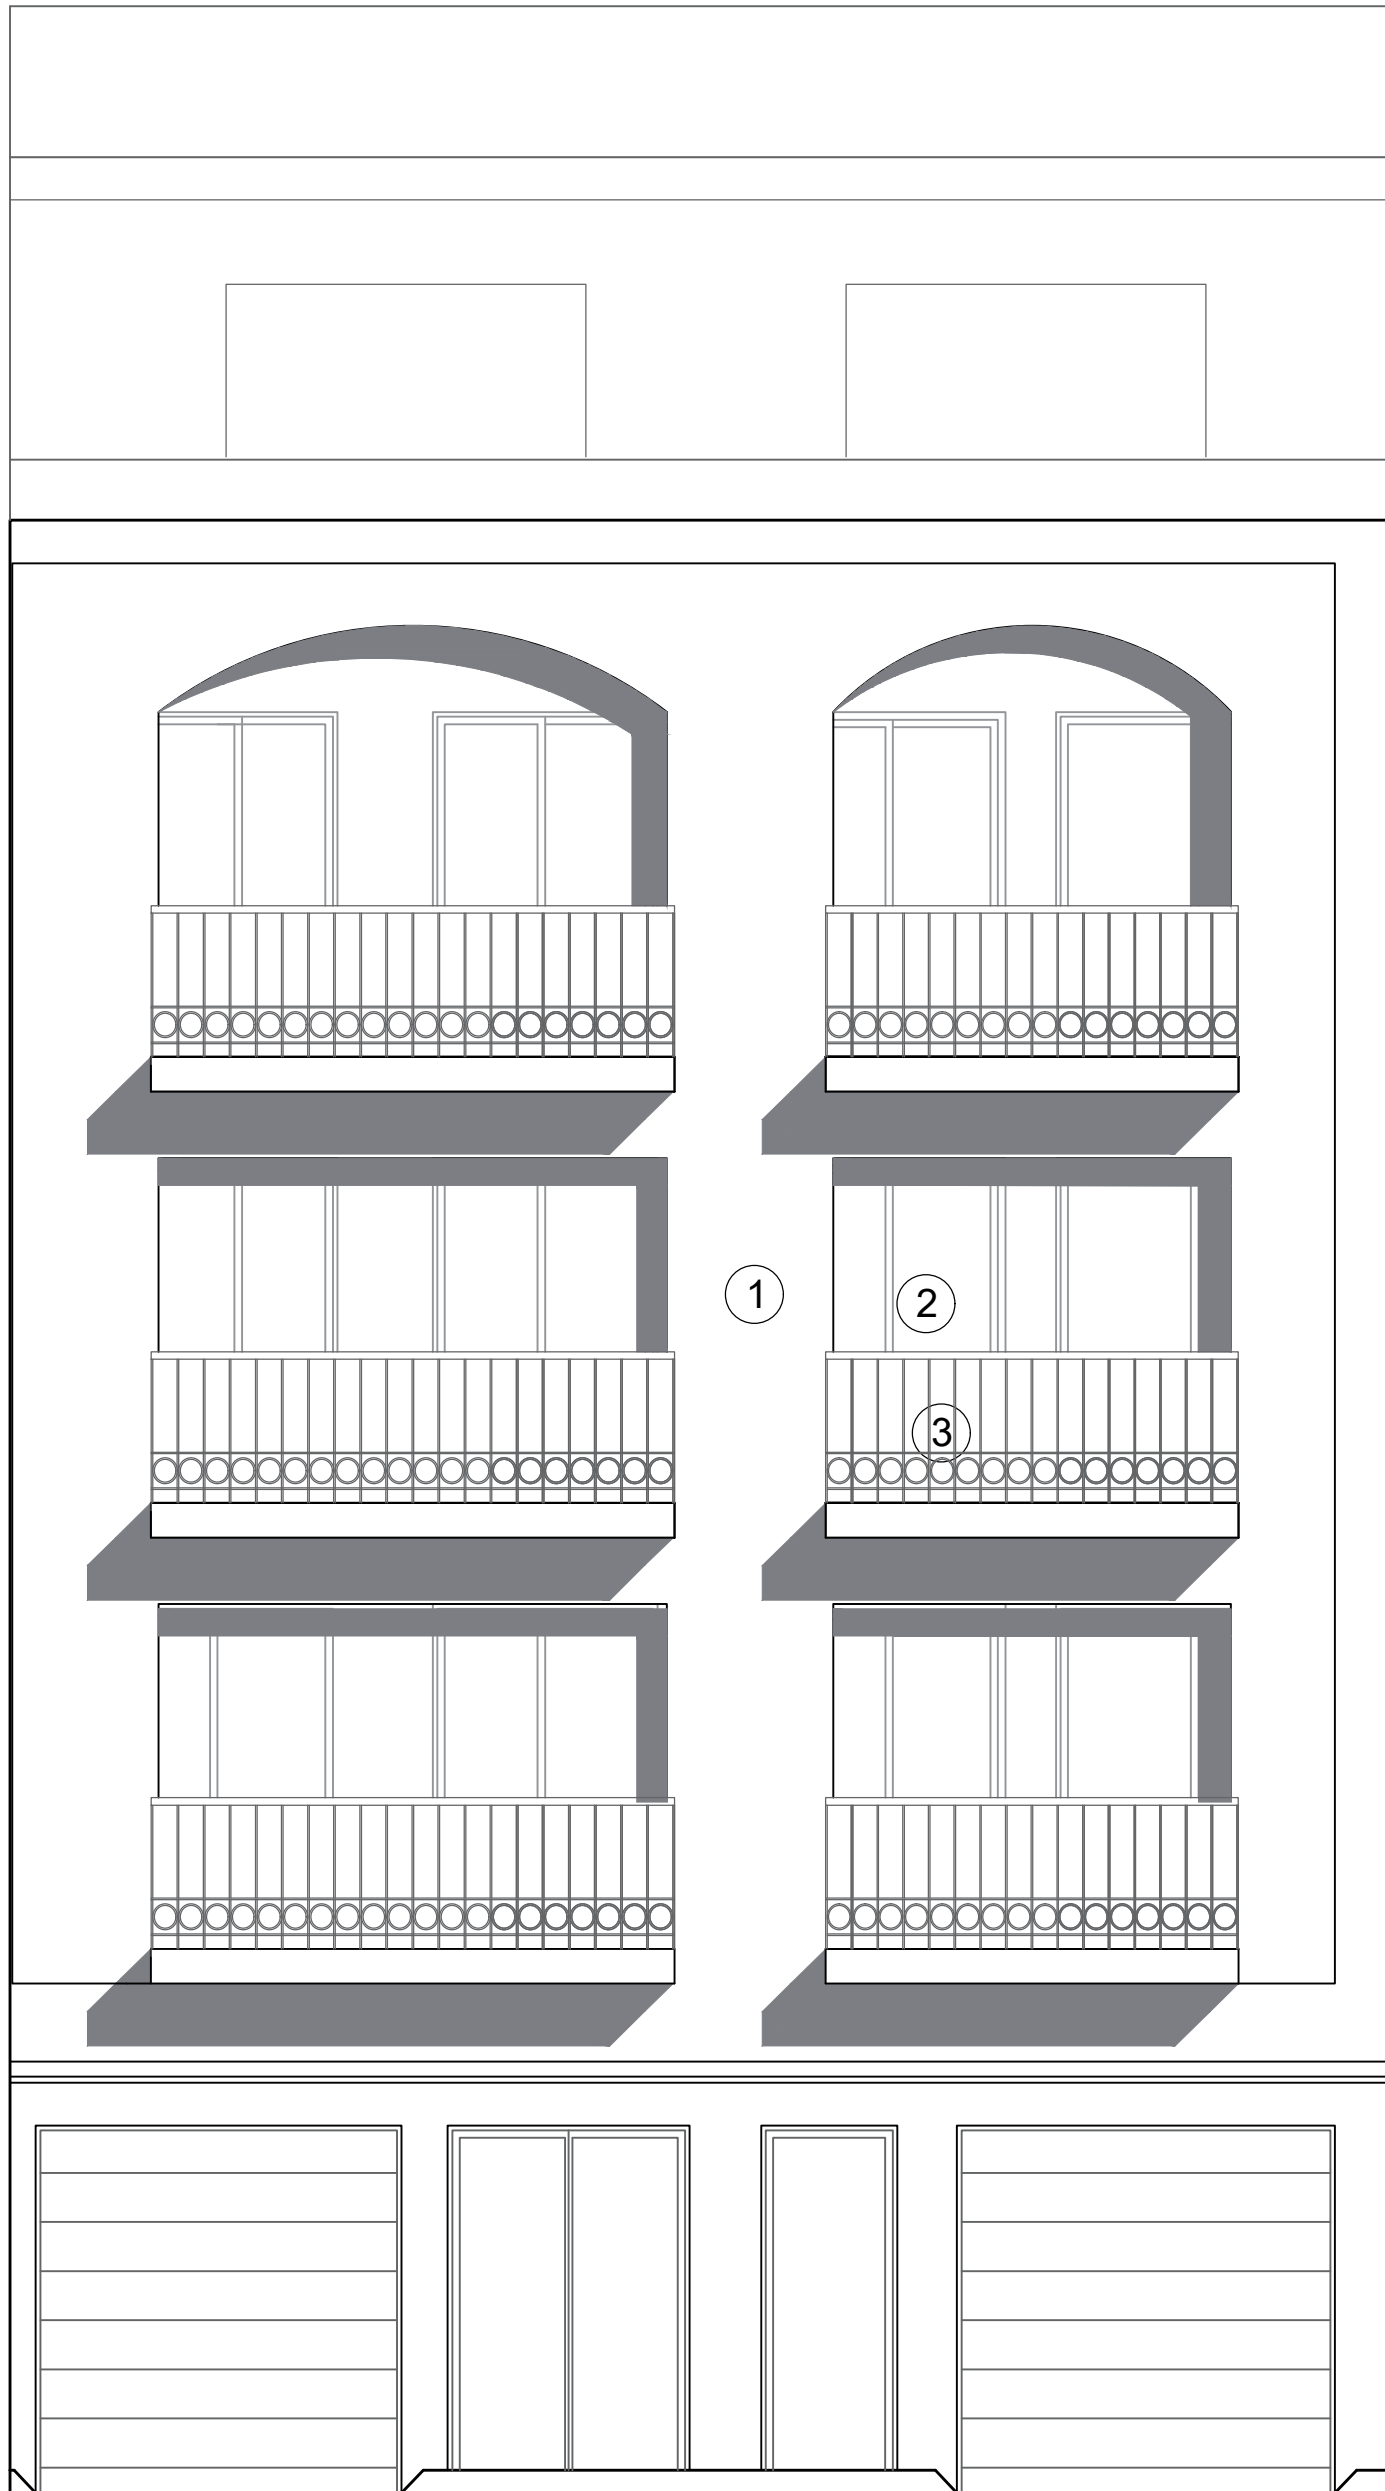



Scale 1:50

 


PROPOSED ELEVATION
SCALE 1:100

Proposed Materials & Finishes:

1. Exposed Globigerina Limestone Facade
2. PVC Apertures - White in Colour
3. Wrought Iron Railing - White in Colour

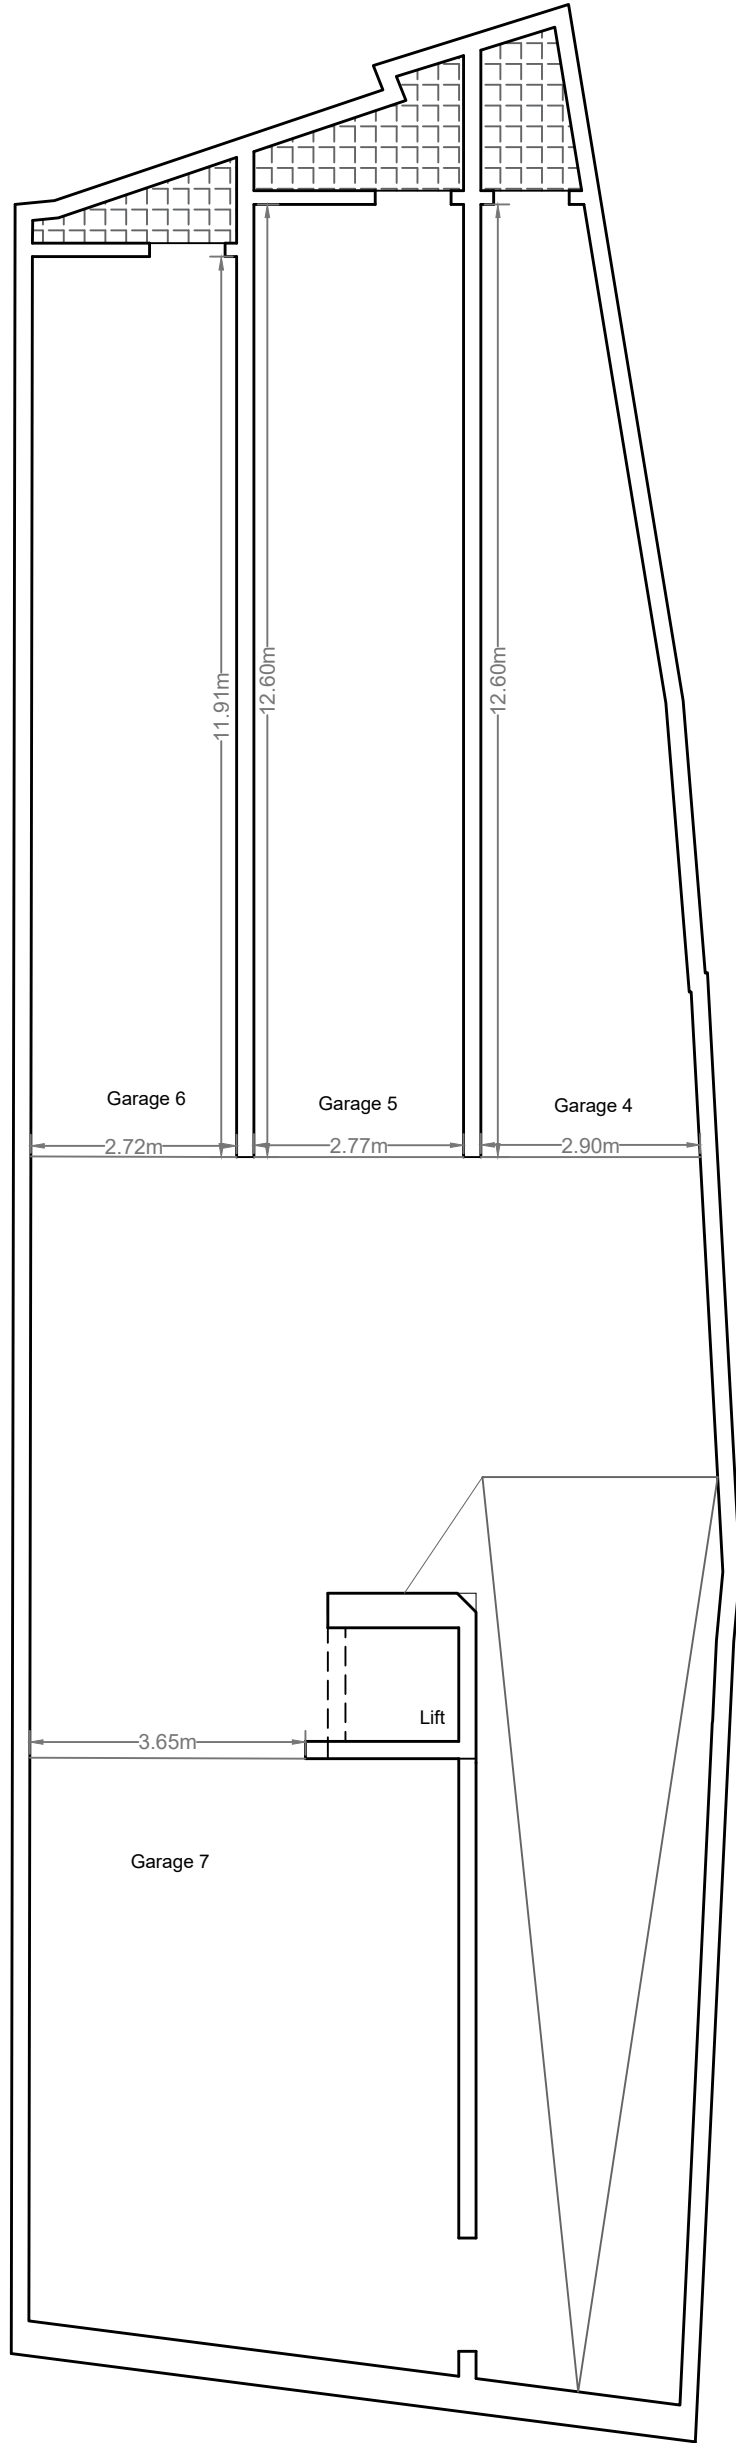


PROPOSED BASEMENT FLOOR
SCALE 1:100

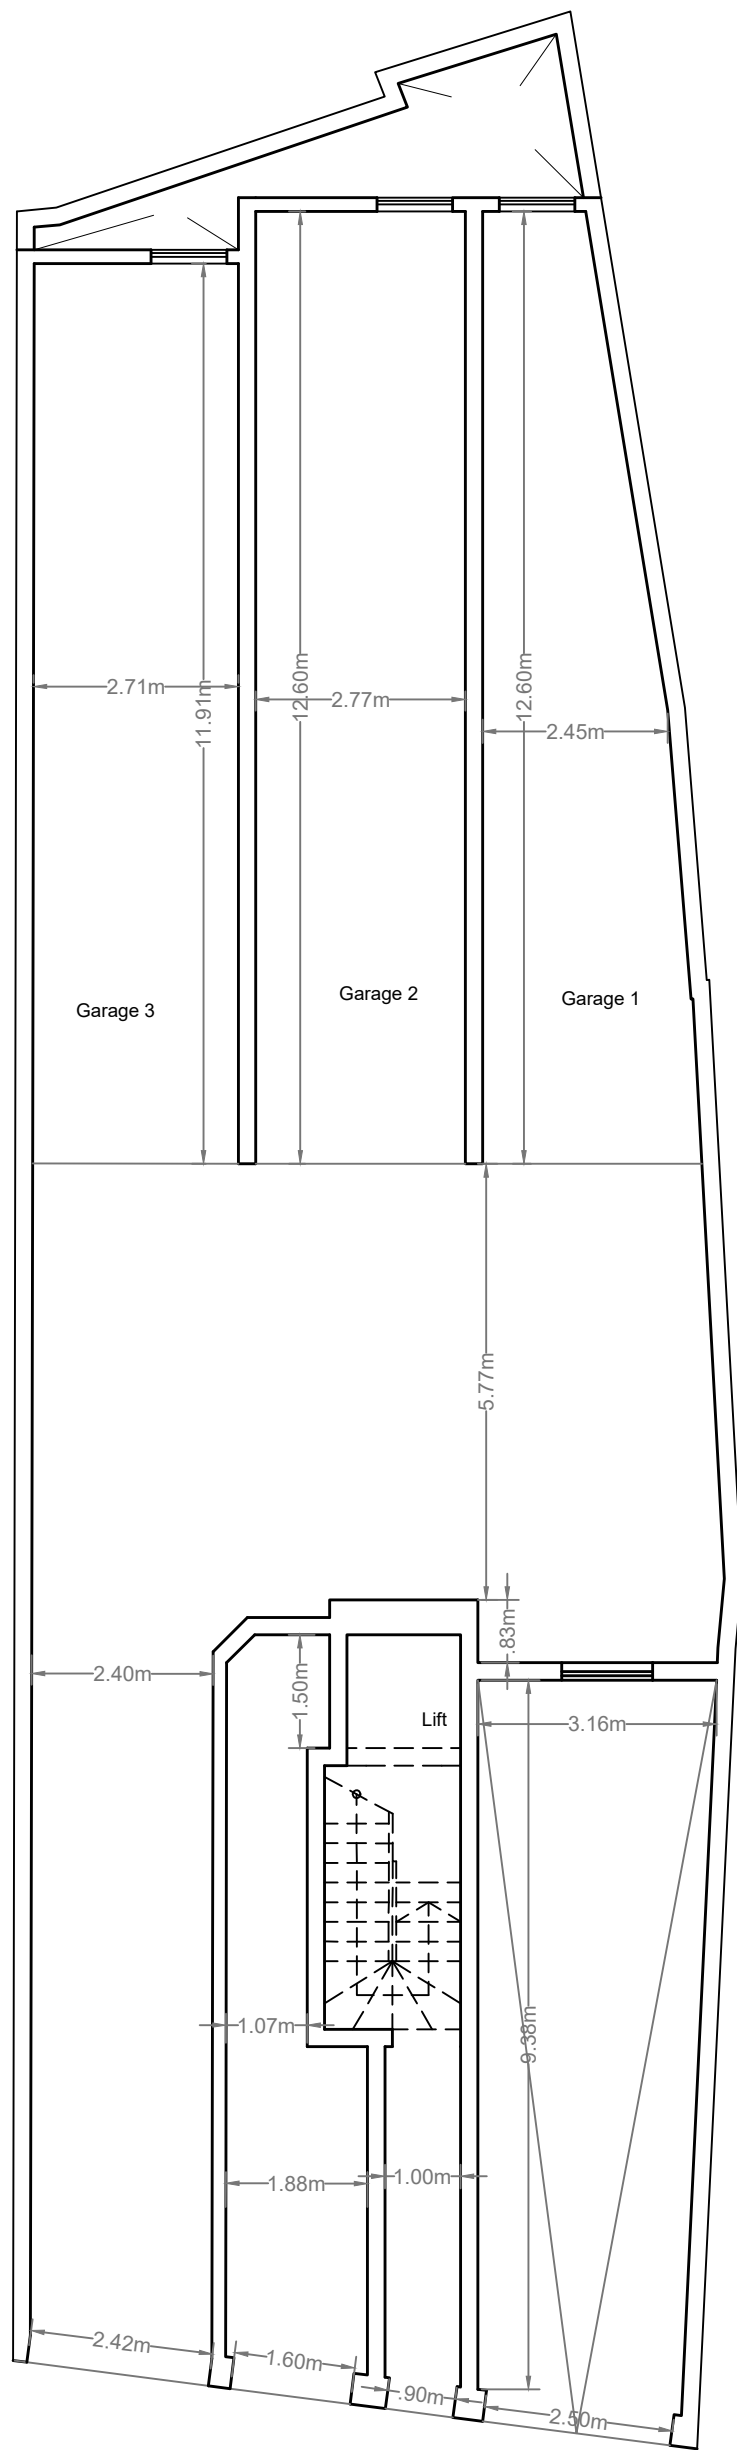

PROPOSED GROUND FLOOR
SCALE 1:100

AREAS


Unit	Int. Area	Ext. Area	Total Area
1	103sq.m	19 sq.m	122 sq.m
2	102 sq.m	28 sq.m	130 sq.m

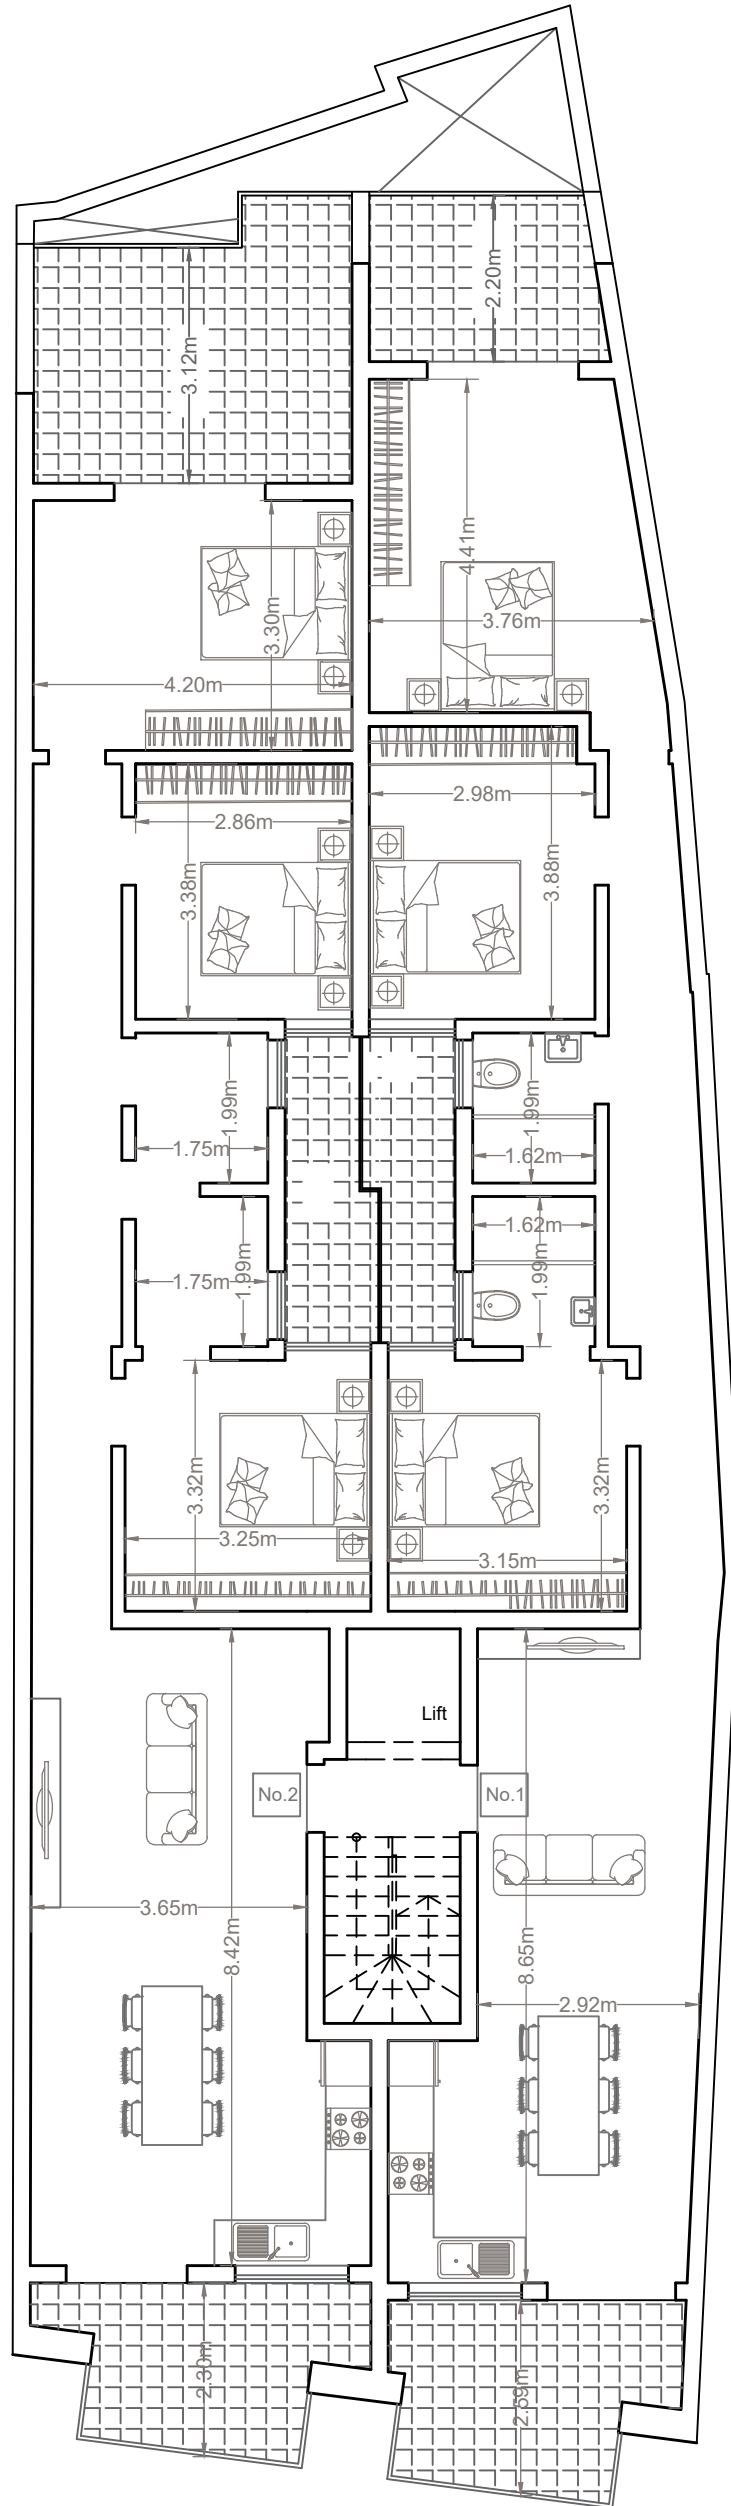

PROPOSED FIRST FLOOR PLAN
SCALE 1:100

AREAS


Unit	Int. Area	Ext. Area	Total Area
3	103sq.m	13 sq.m	116 sq.m
4	102 sq.m	14 sq.m	116 sq.m

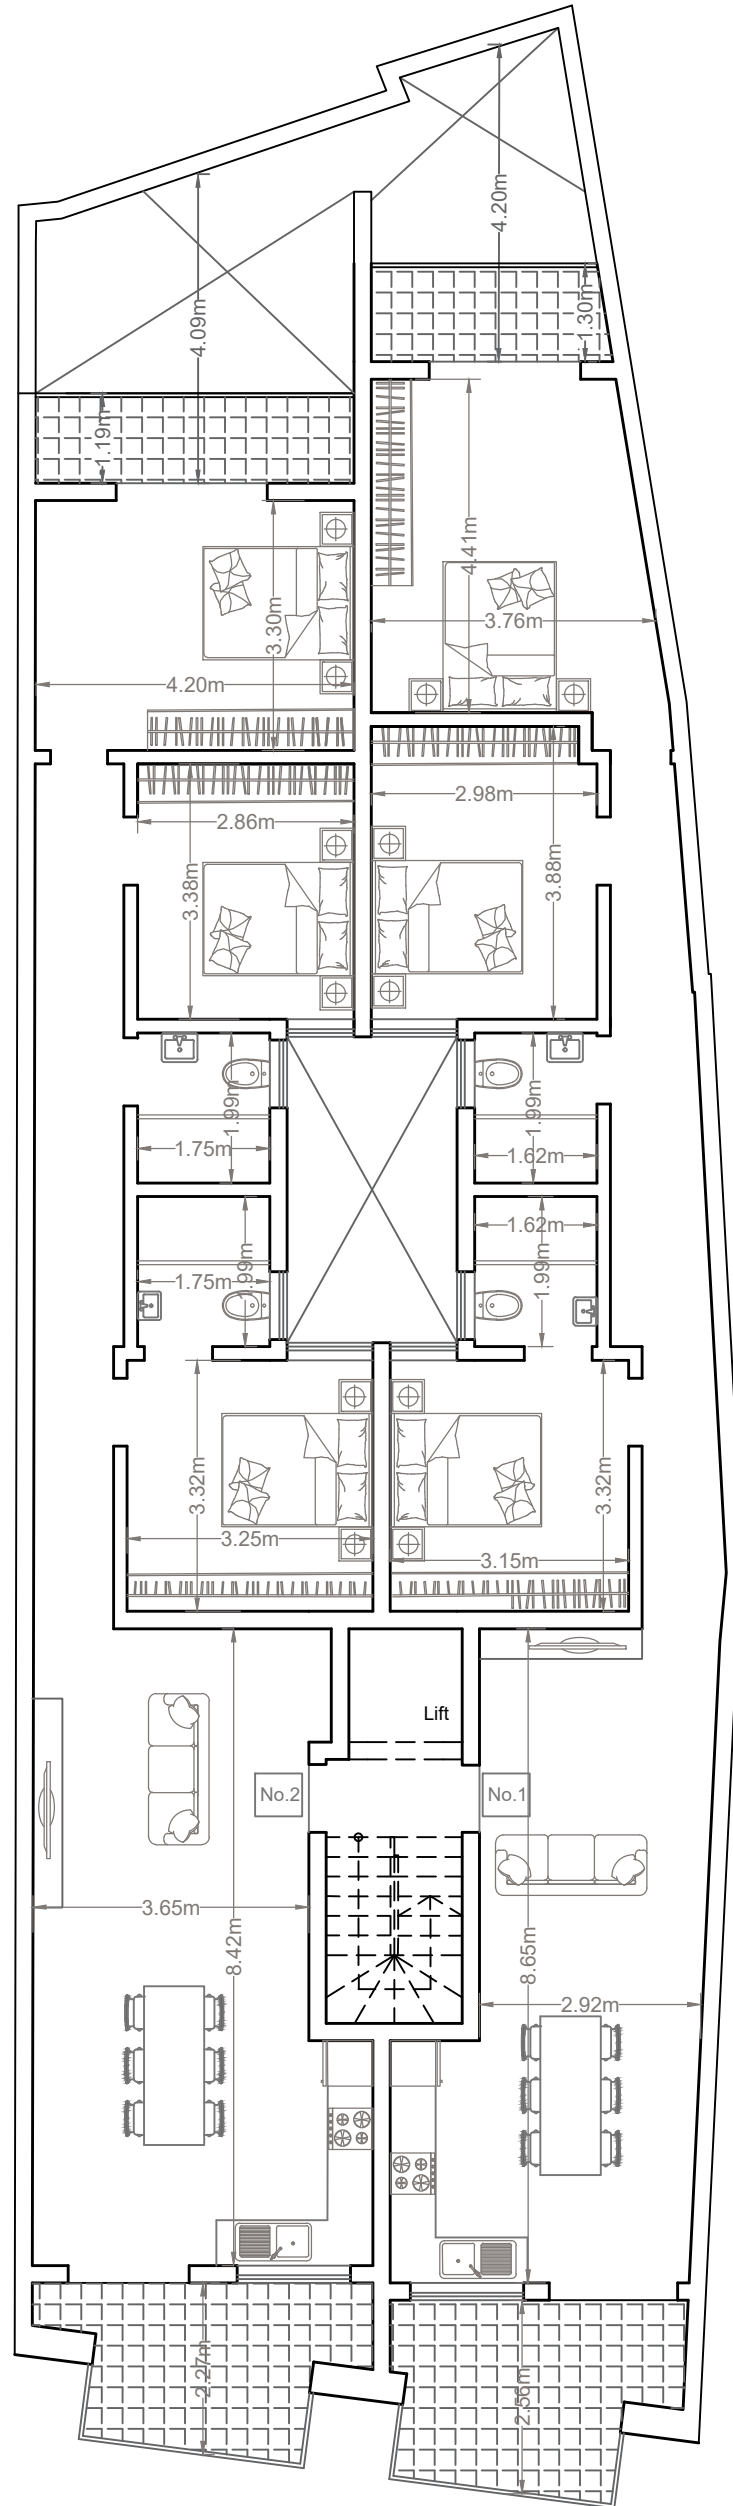

PROPOSED SECOND FLOOR PLAN
SCALE 1:100

AREAS

Unit	Int. Area	Ext. Area	Total Area
3	103sq.m	13 sq.m	116 sq.m
4	102 sq.m	14 sq.m	116 sq.m

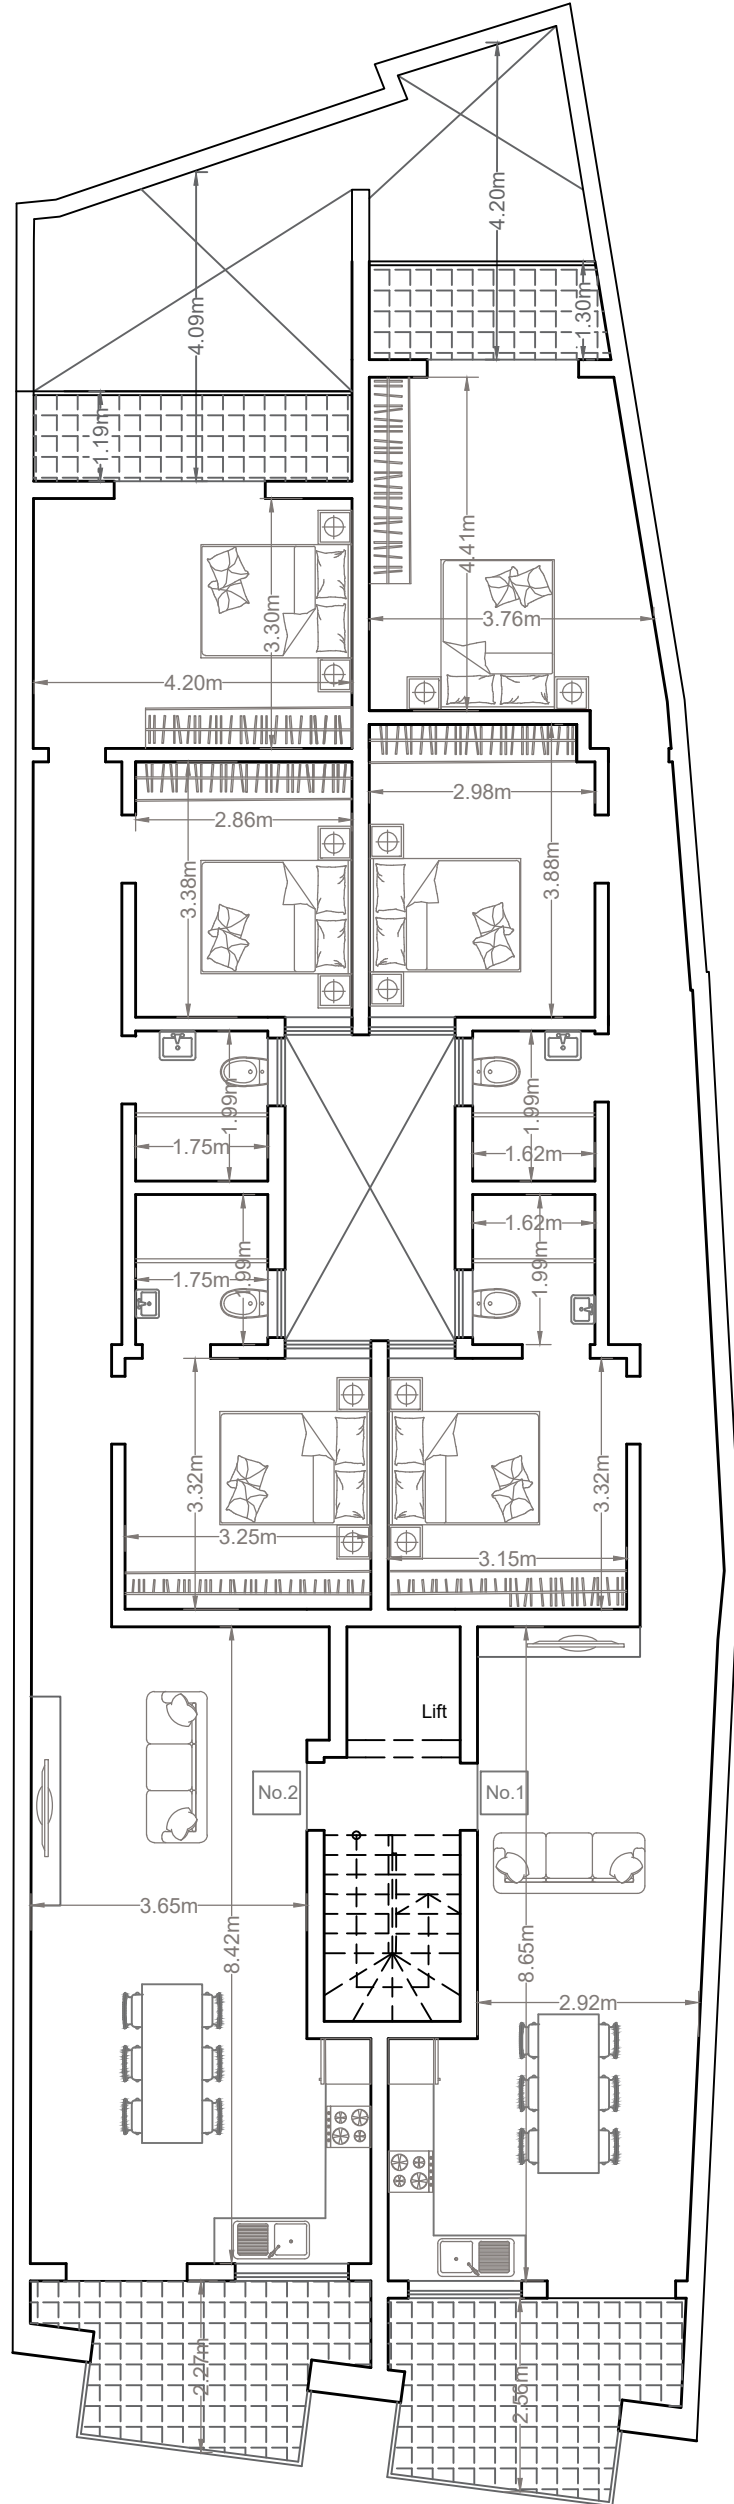

PROPOSED SECOND FLOOR PLAN
SCALE 1:100