






○ Front Elevation
Scale 1:100

① Unpainted Franka Stone
② Painted White Silicato
White Aluminium Apertures

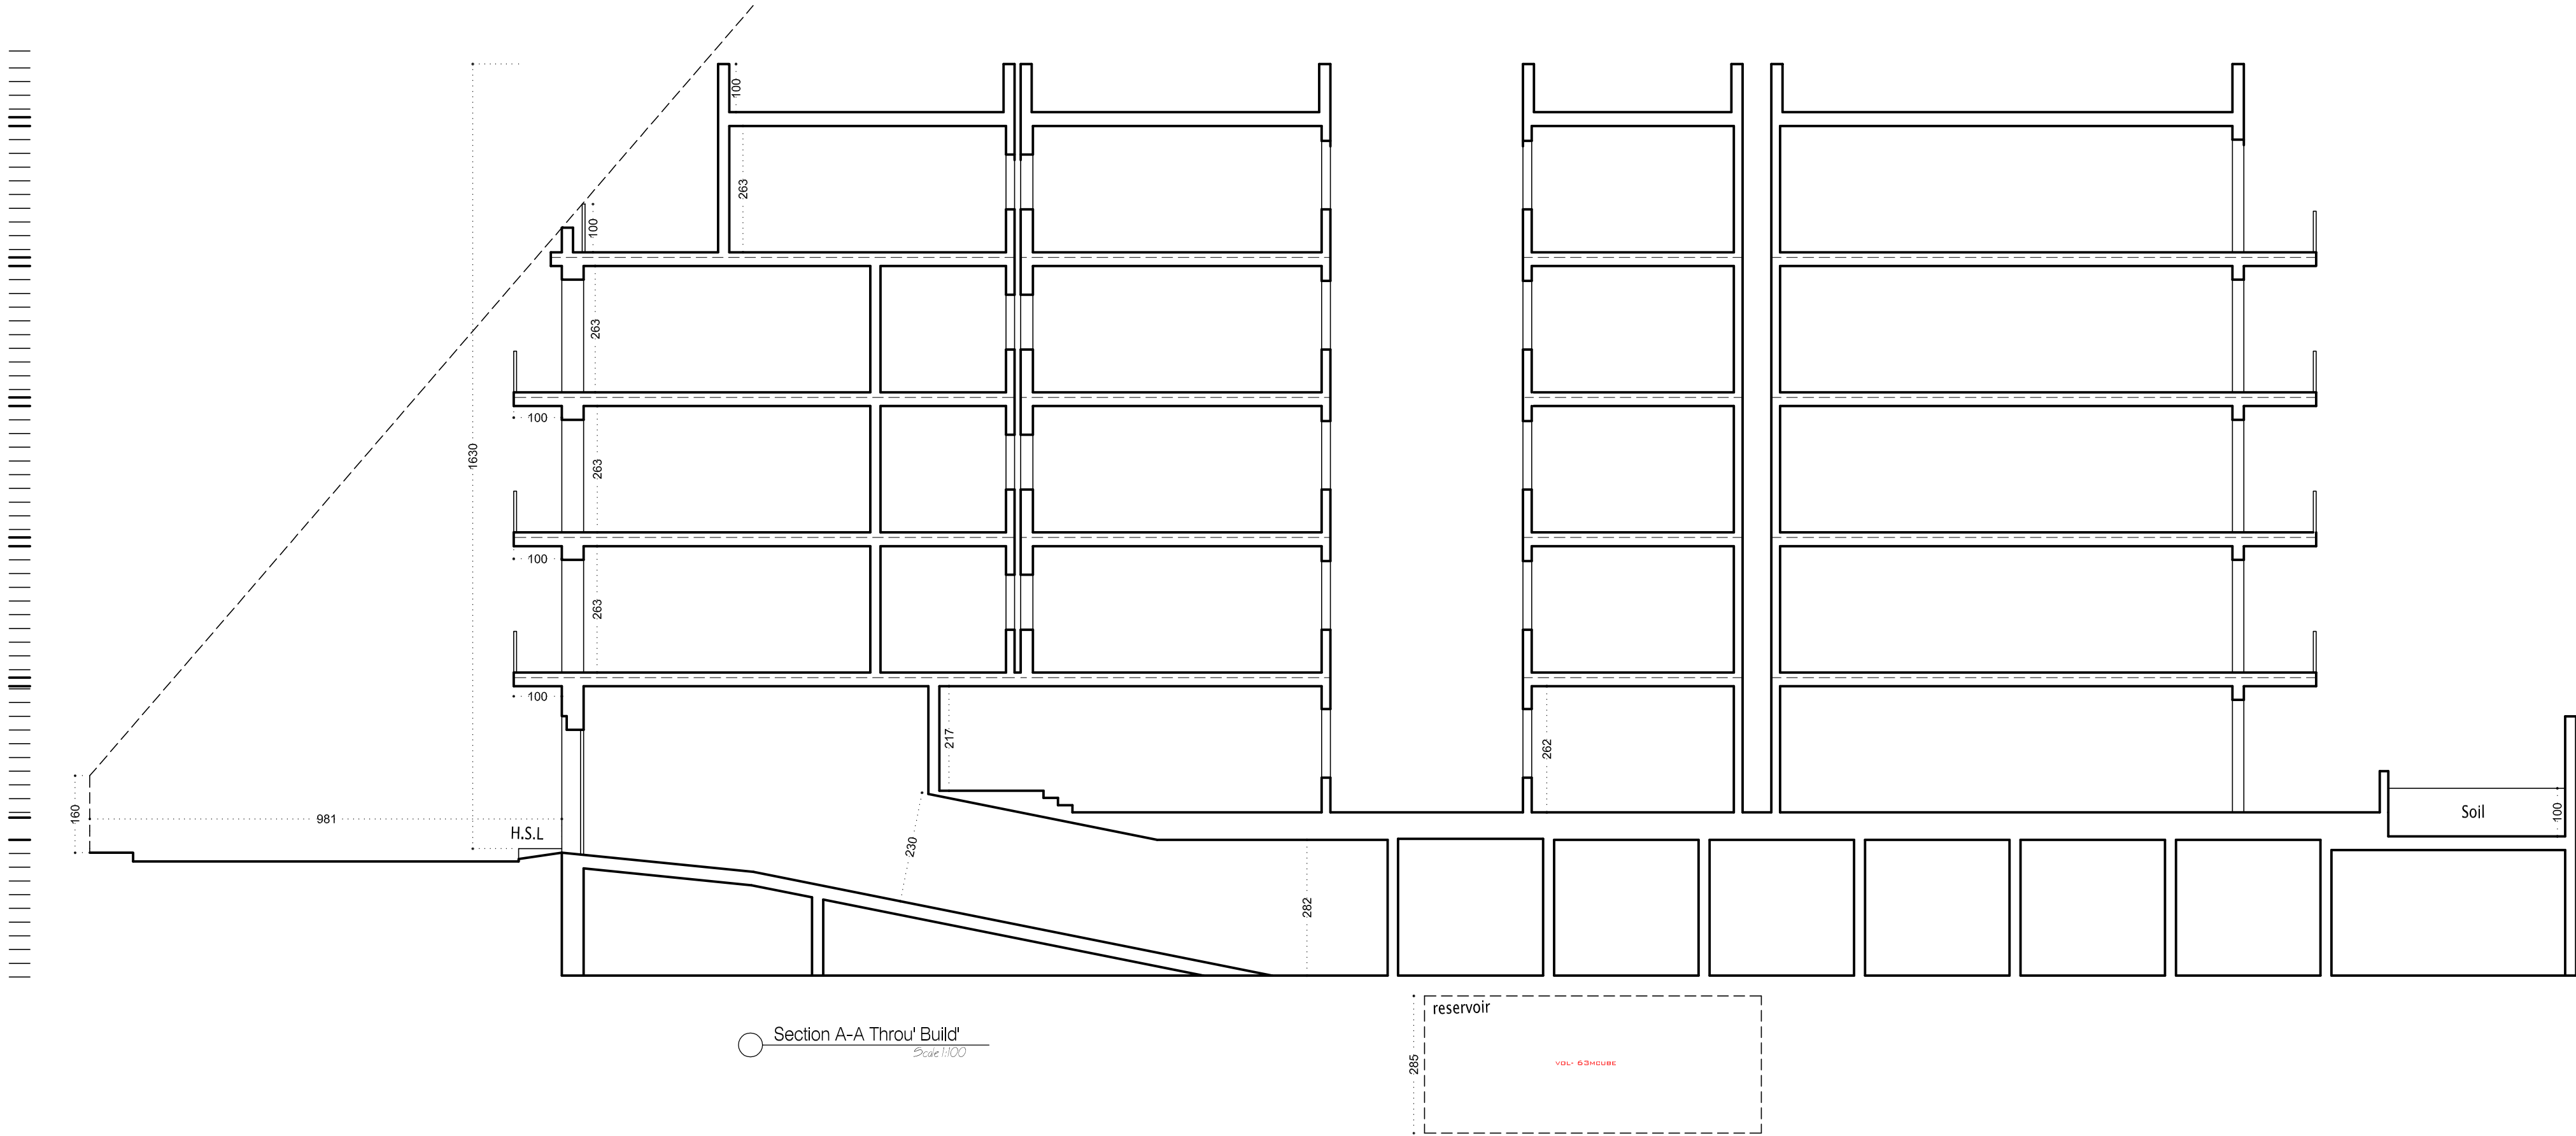


○ Section A-A Throu' Build*
Scale 1:100

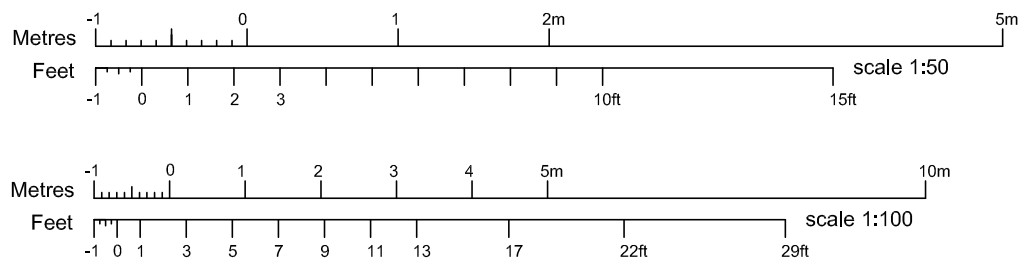


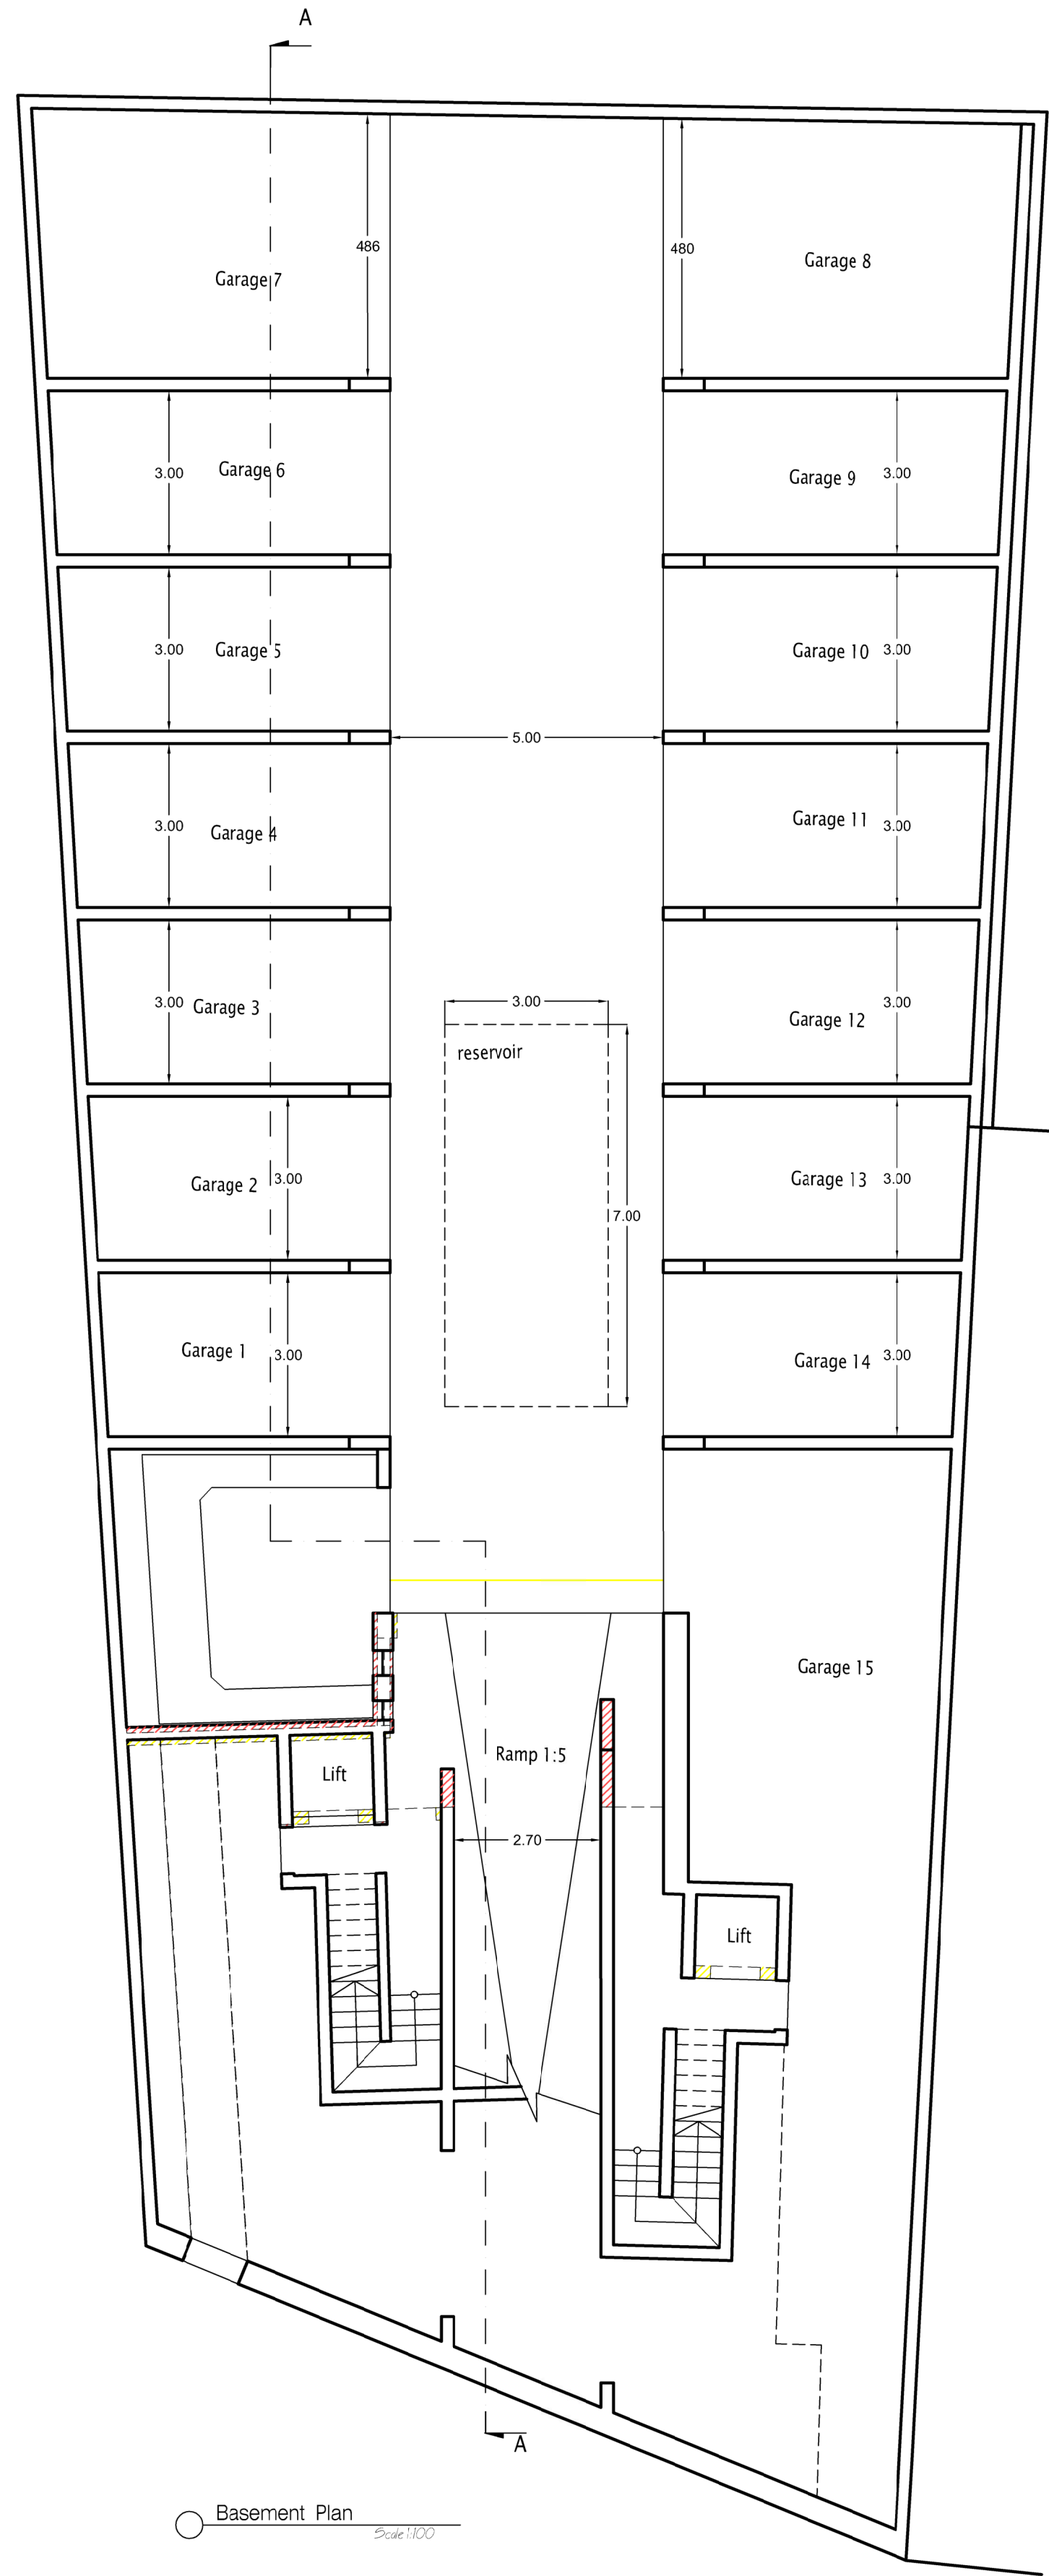



Basement Plan
Scale 1:100

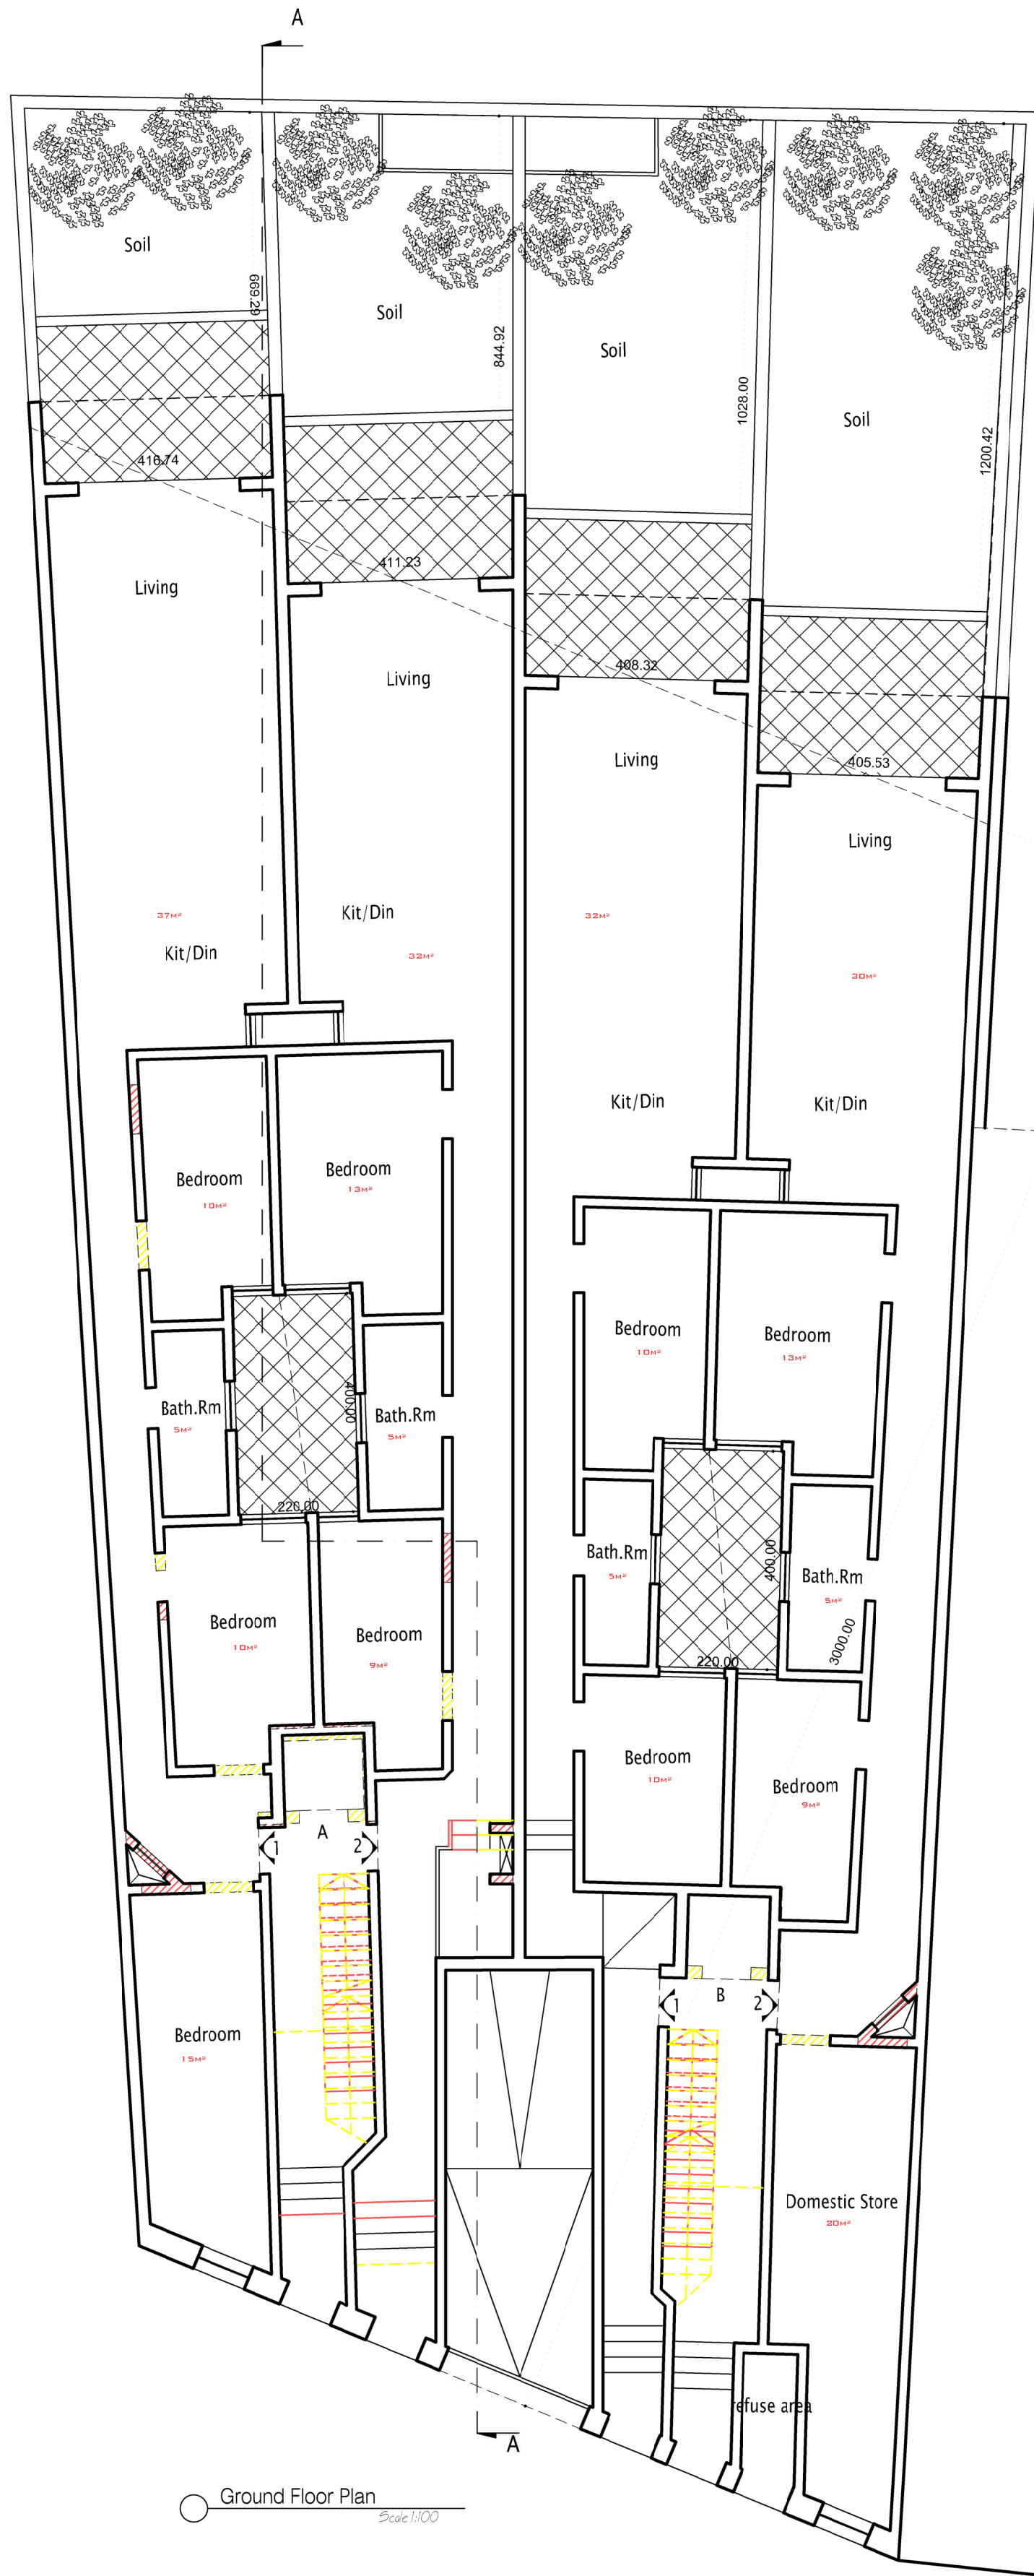



Ground Floor Plan
Scale 1:100

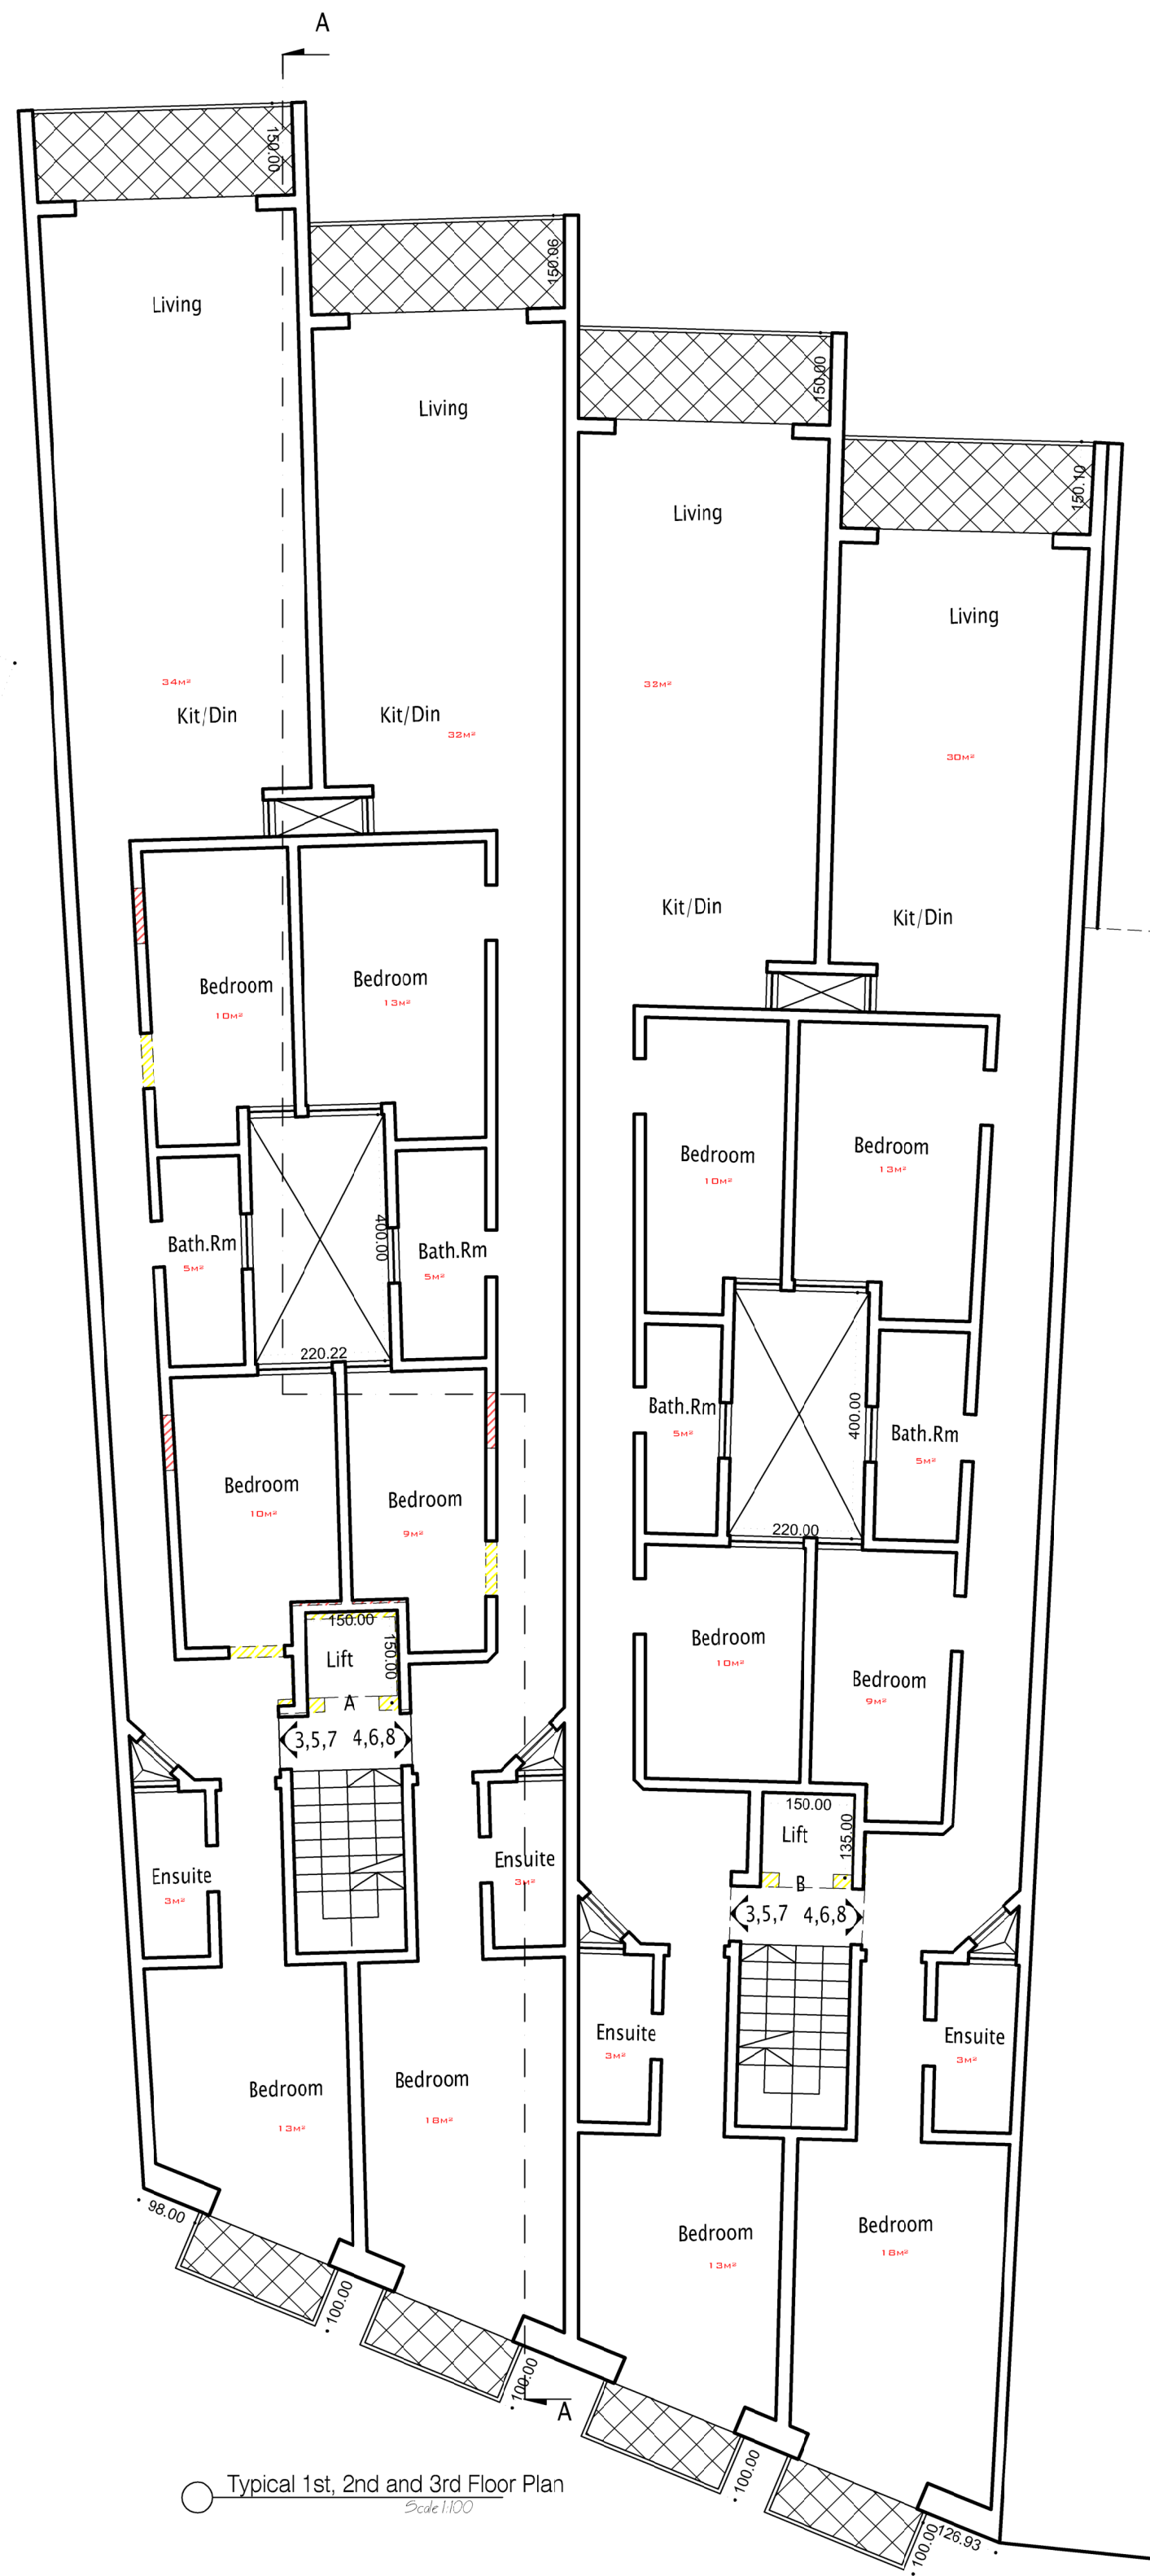

Typical 1st, 2nd and 3rd Floor Plan
Scale 1:100

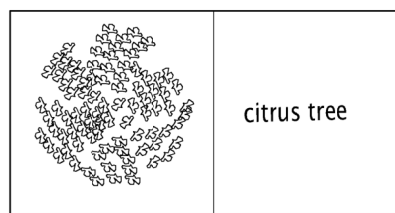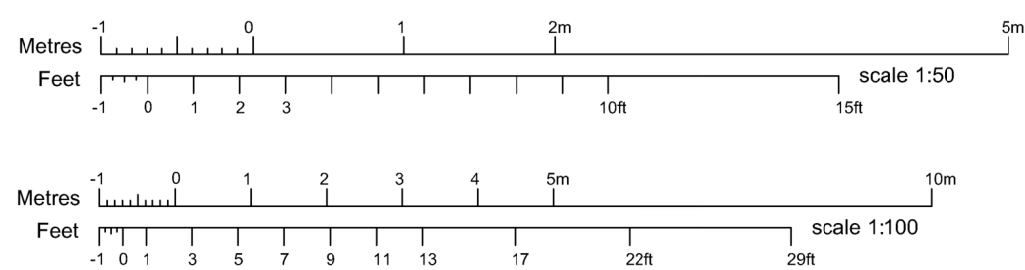

Aptment no	number of bedrooms	interior area	exterior area
1A	3	11.4m ²	32m ²
2A	2	10.5m ²	39m ²
1B	2	9.6m ²	46m ²
2B	2	11.4m ²	53m ²
3,5,7 A	3	11.9m ²	9m ²
4,6,8 A	3	11.8m ²	9m ²
3,5,7 B	3	11.2m ²	9m ²
4,6,8 B	3	12.0m ²	9m ²

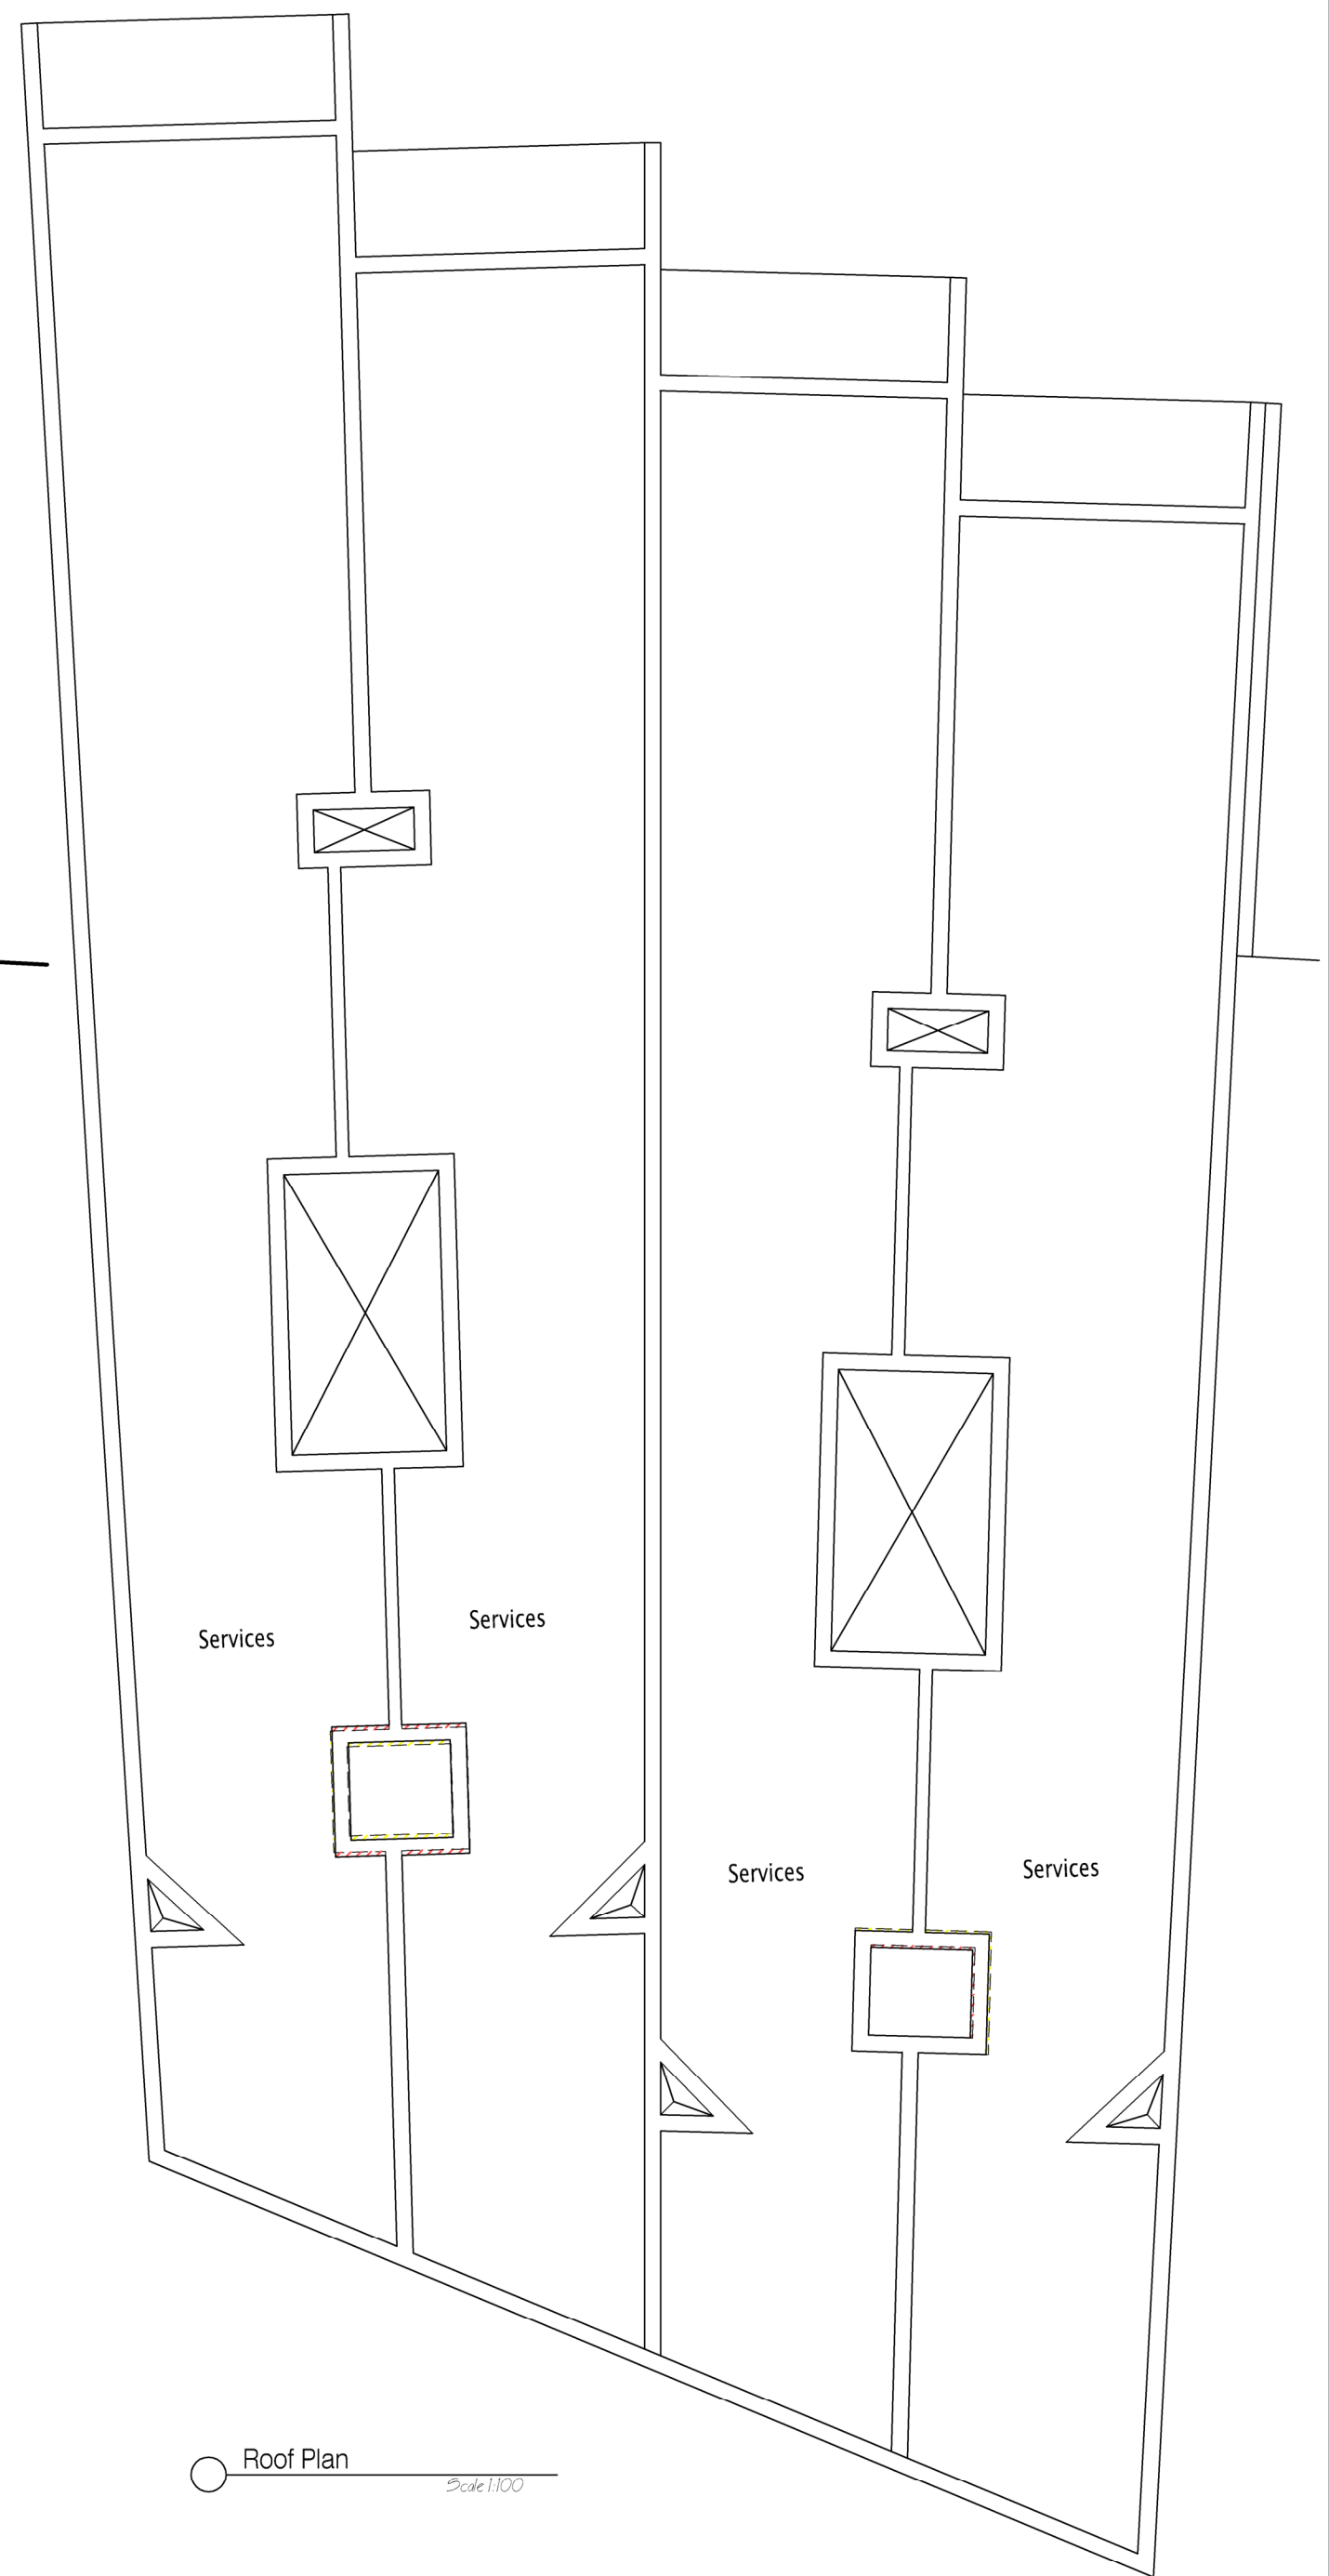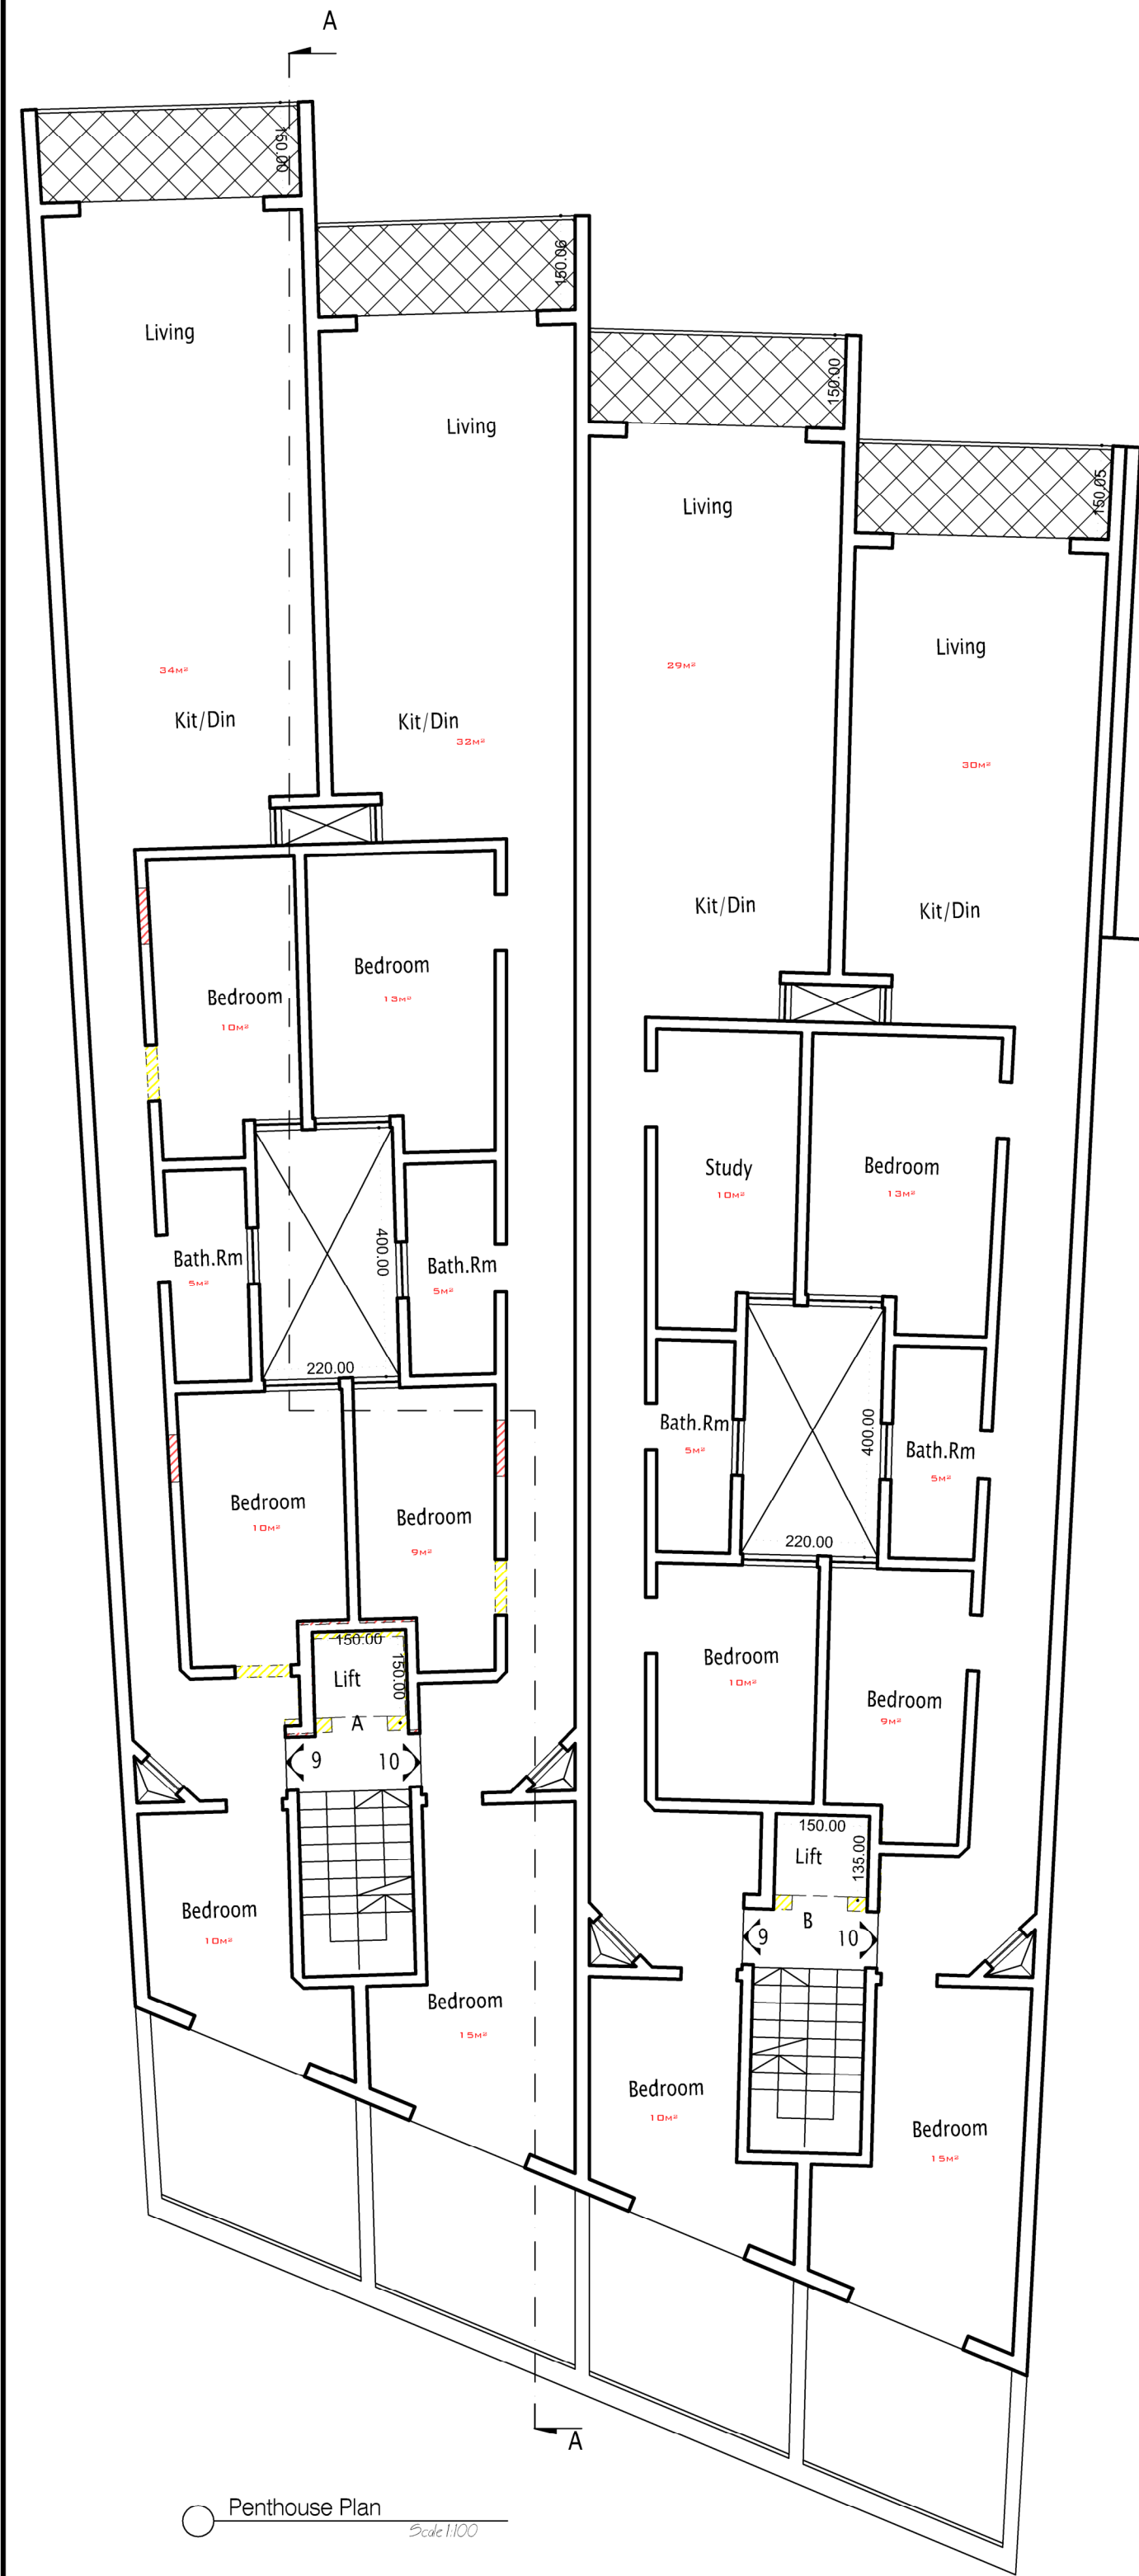

Aptment no	number of bedrooms	interior area	exterior area
9A	3	107M ²	21M ²
10A	3	106M ²	21M ²
9B	2	101M ²	21M ²
10B	3	108M ²	21M ²

