


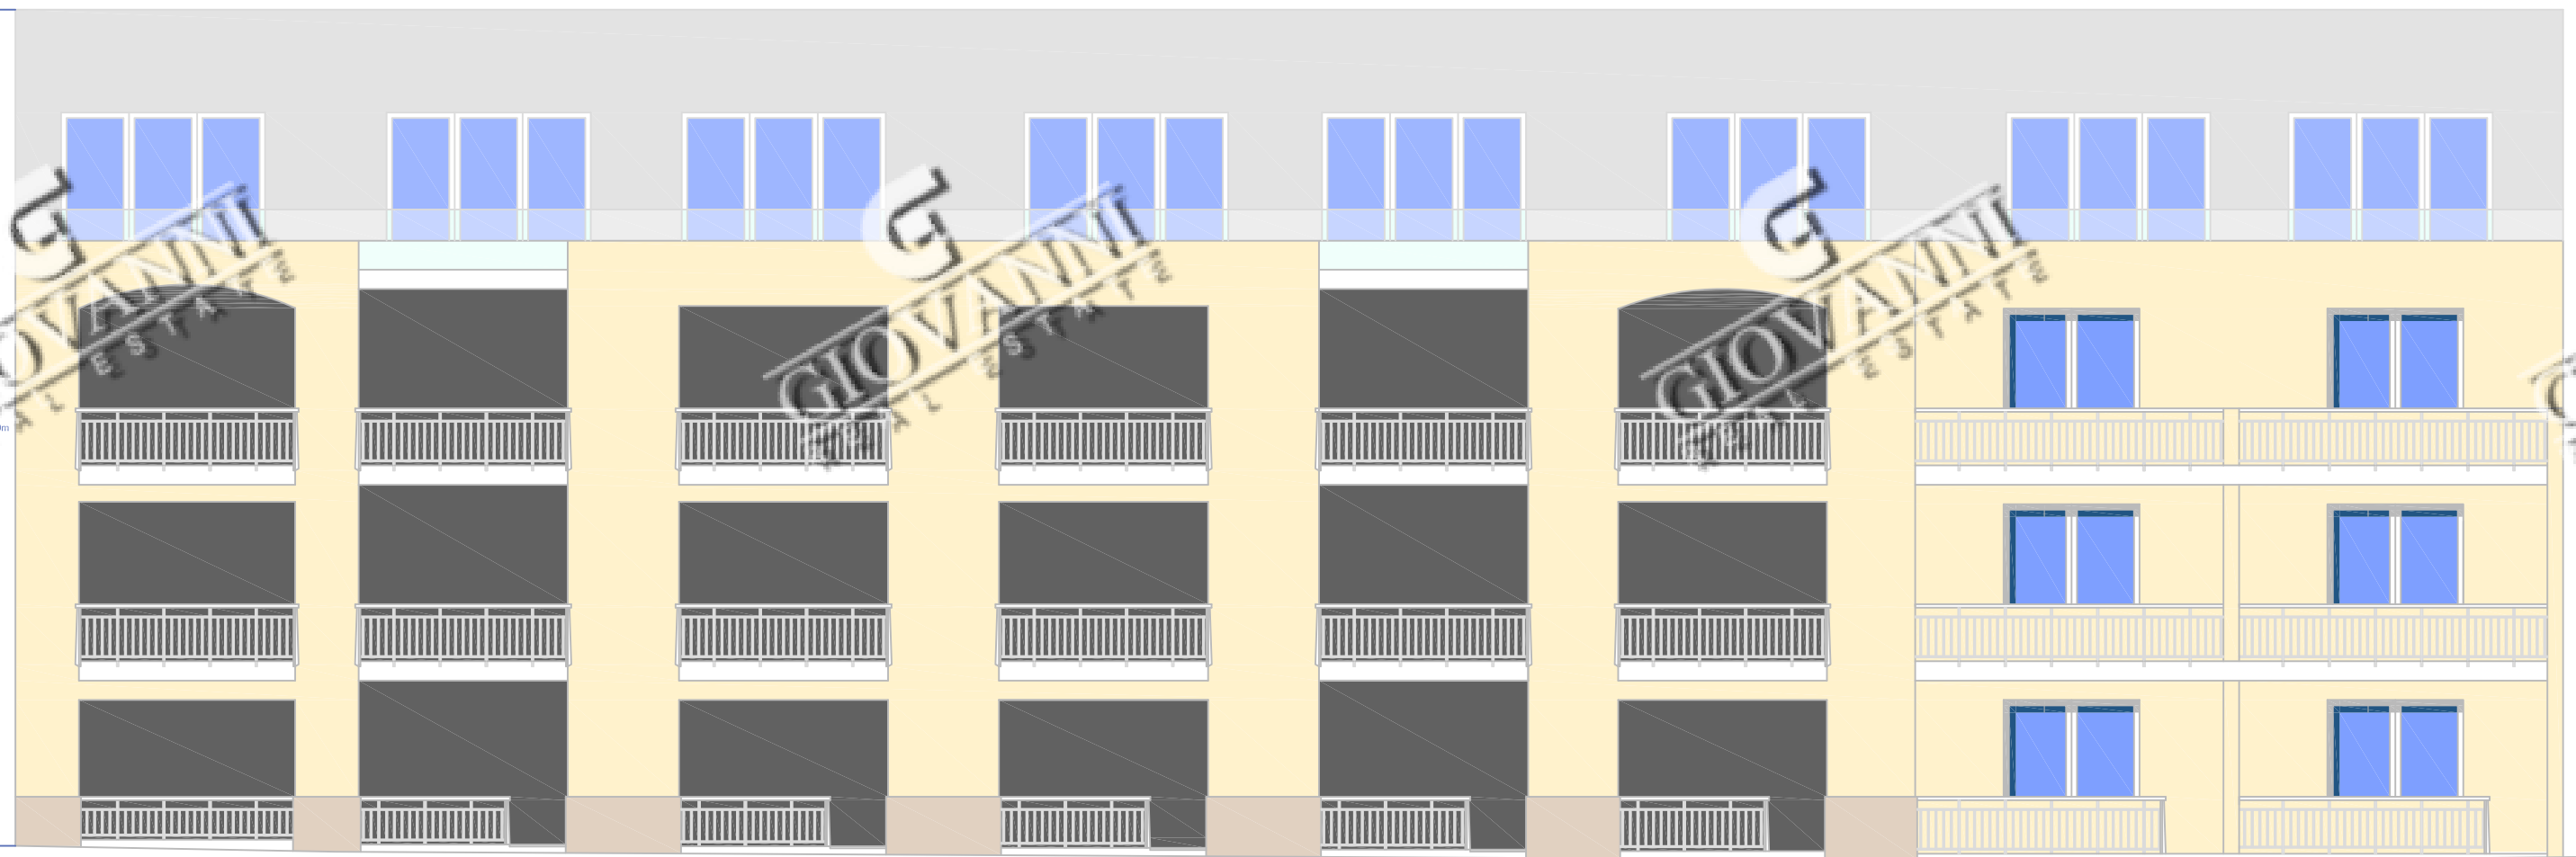

FRONT ELEVATION ON TRIO IT-TEMPJUTA L-IMRAMMA
WHITE ALUM. APERTURES AND RAILINGS

- GREY SILICATO
- WHITE SILICATO
- BEIGE SILICATO



FRONT ELEVATION ON WALKWAY OFF TRIO DEJUNAO 1:100
WHITE ALUM. APERTURES AND RAILINGS


- BEIGE SILICATO
- GLASS
- WHITE SILICATO
- FRANKA STONE

ROOF PLAN 1:100

SECTION X-X THRU BUILDING 1:100

North Arrow

-1 0 1 2 3 4 5m 10m Metric scale 1:100

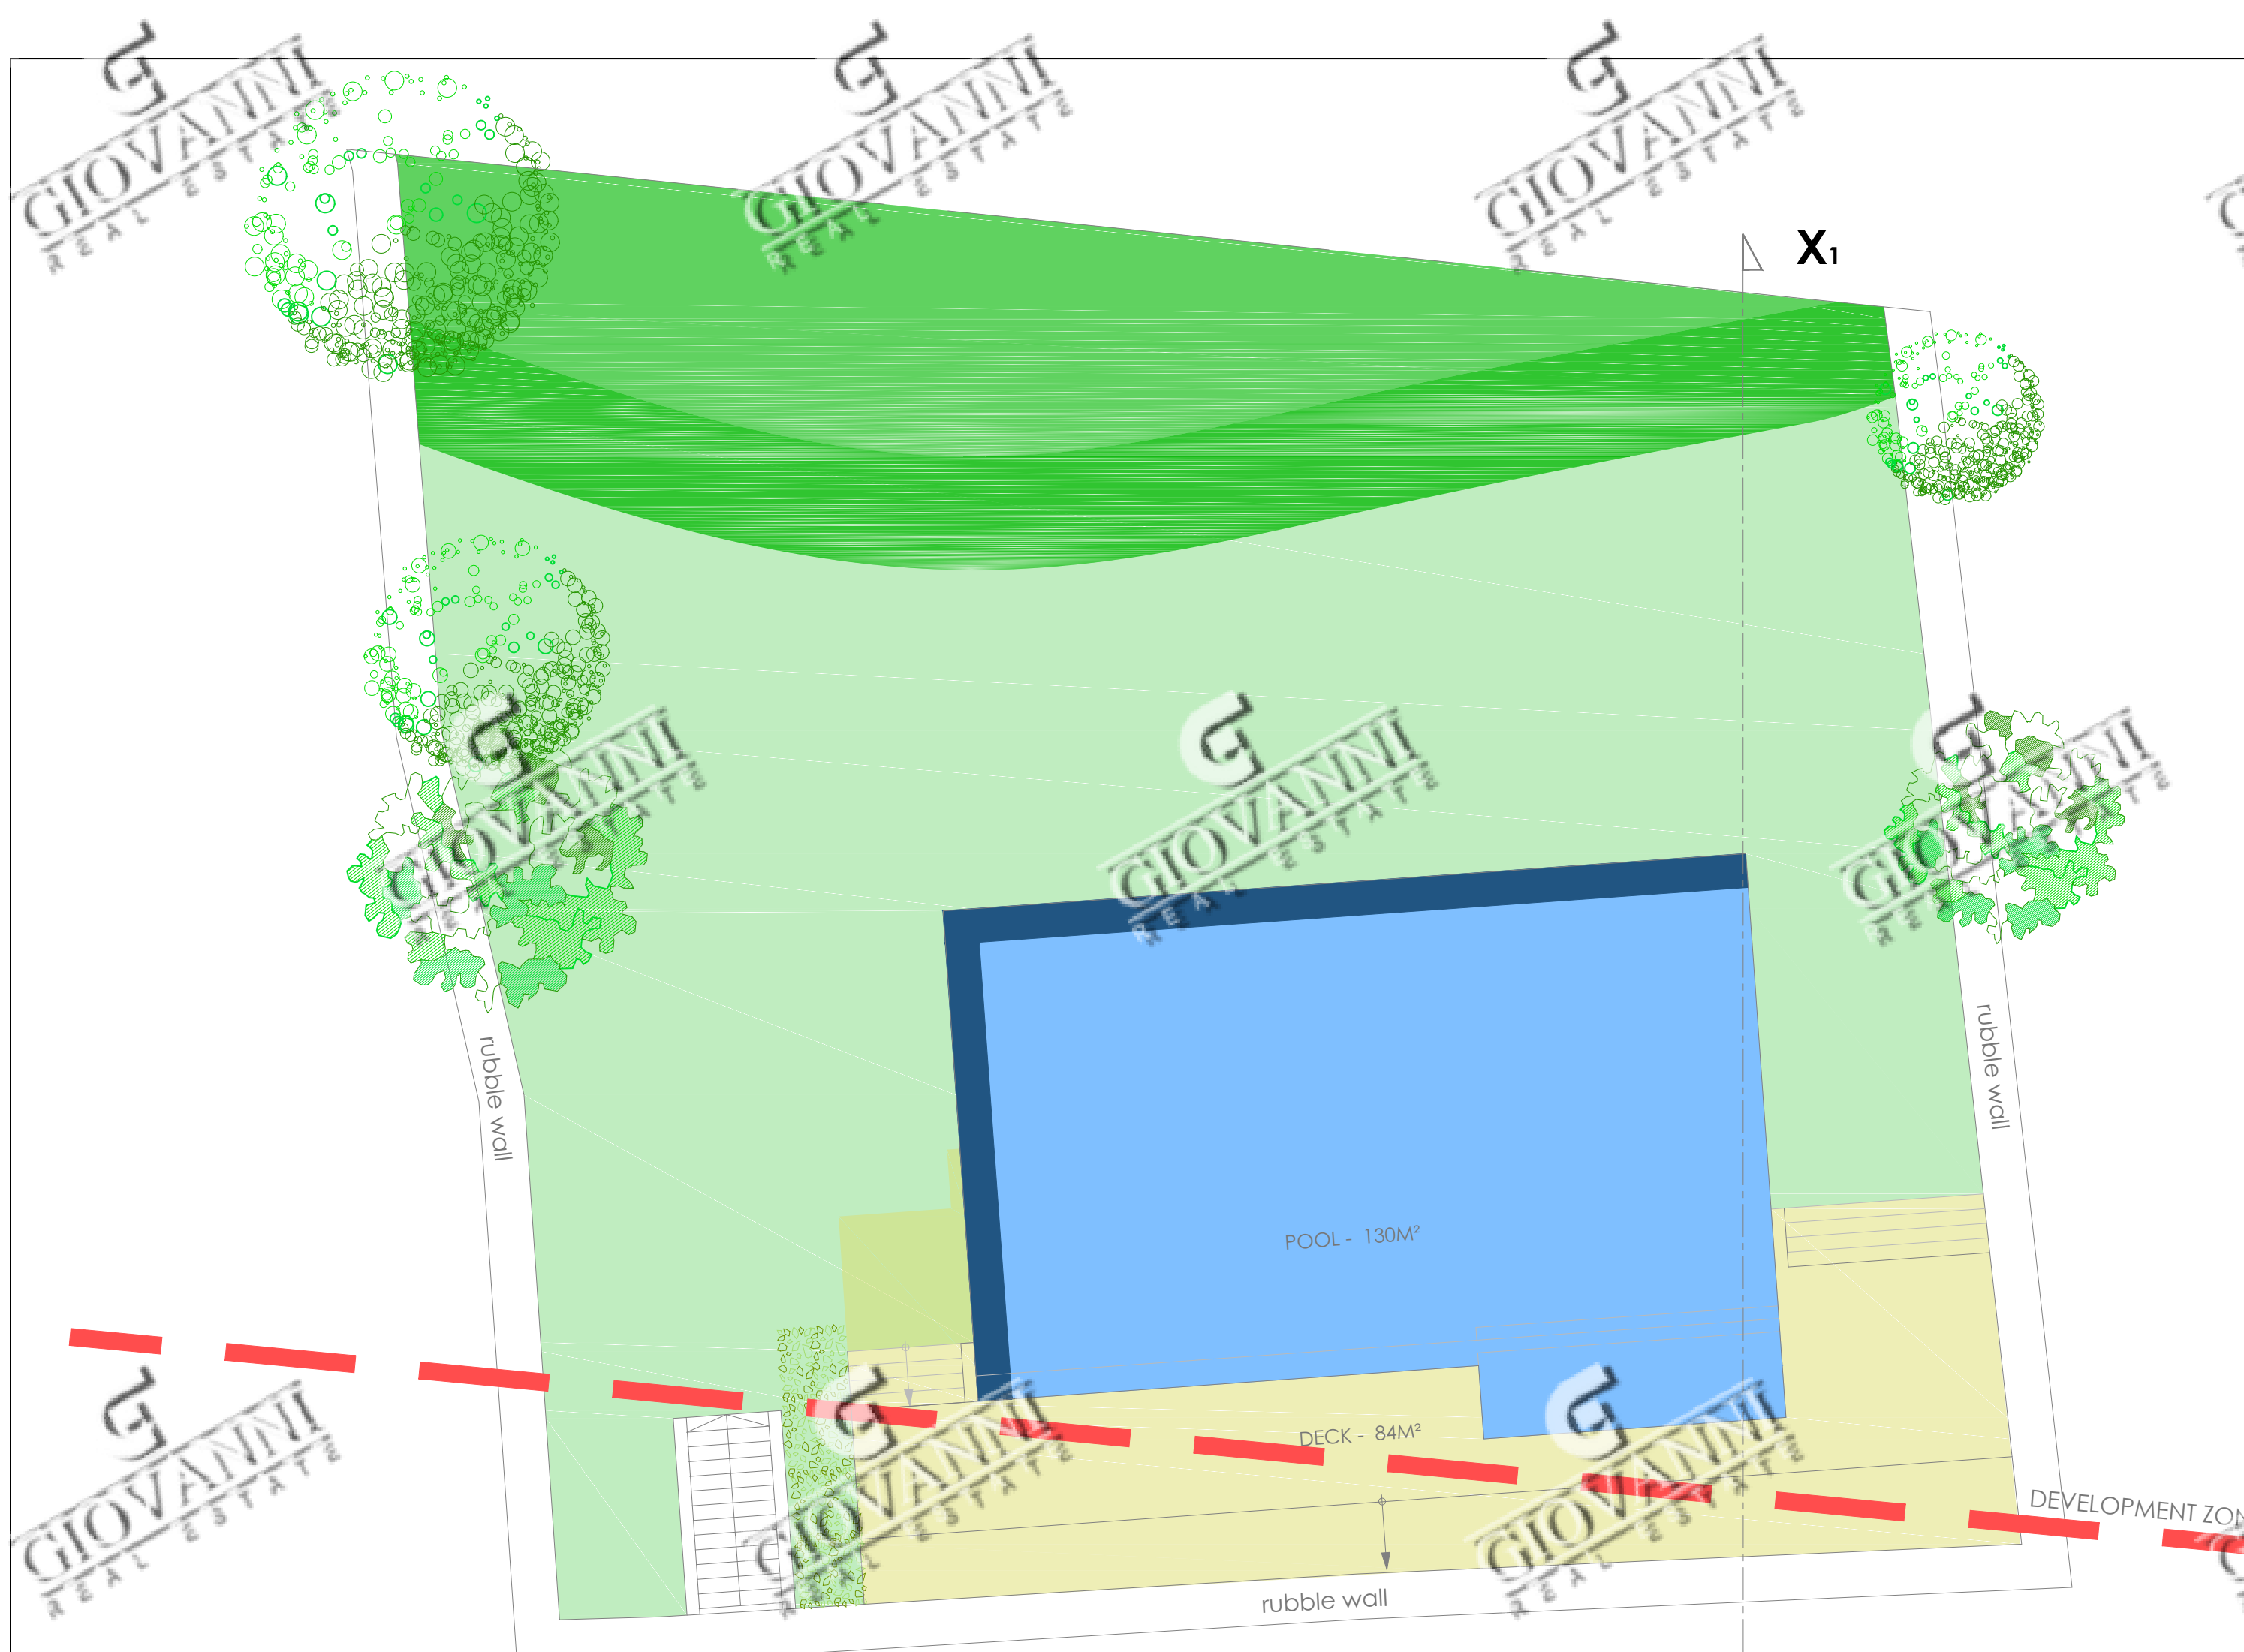





Residence ID	No of Beds	Internal Flr Area	External Area	Gross Flr Area
A4	3 Bed	116.83m ²	8.10m ²	124.93m ²
A5	2 + study	106.08m ²	7.80m ²	113.88m ²
B5	2 + study	104.82m ²	7.80m ²	112.62m ²
B6	2 + study	107.46m ²	8.20m ²	109.66m ²
C5	2 + study	98.04m ²	8.30m ²	106.36m ²
C6	2 + study	94.59m ²	7.80m ²	102.48m ²
D5	2 Bed	86.28m ²	9.89m ²	96.17m ²
D6	2 Bed	85.59 m ²	10.44m ²	96.03m ²

Residence ID	No of Beds	Internal Flr Area	External Area	Gross Flr Area
A6	2 Bed	99.88m ²	22.27m ²	122.15m ²
A7	2 Bed	87.91m ²	23.04m ²	110.95m ²
B7	2 Bed	86.62m ²	23.07m ²	109.69m ²
B8	2 Bed	86.35m ²	23.08m ²	106.43m ²
C7	2 Bed	81.00m ²	23.06m ²	104.06m ²
C8	1 + study	76.94m ²	20.09m ²	97.03m ²
D7	2 Bed	68.35m ²	23.06m ²	91.41m ²
D8	1 Bed	66.90m ²	23.06m ²	89.96m ²


Vertical Scale 1:100

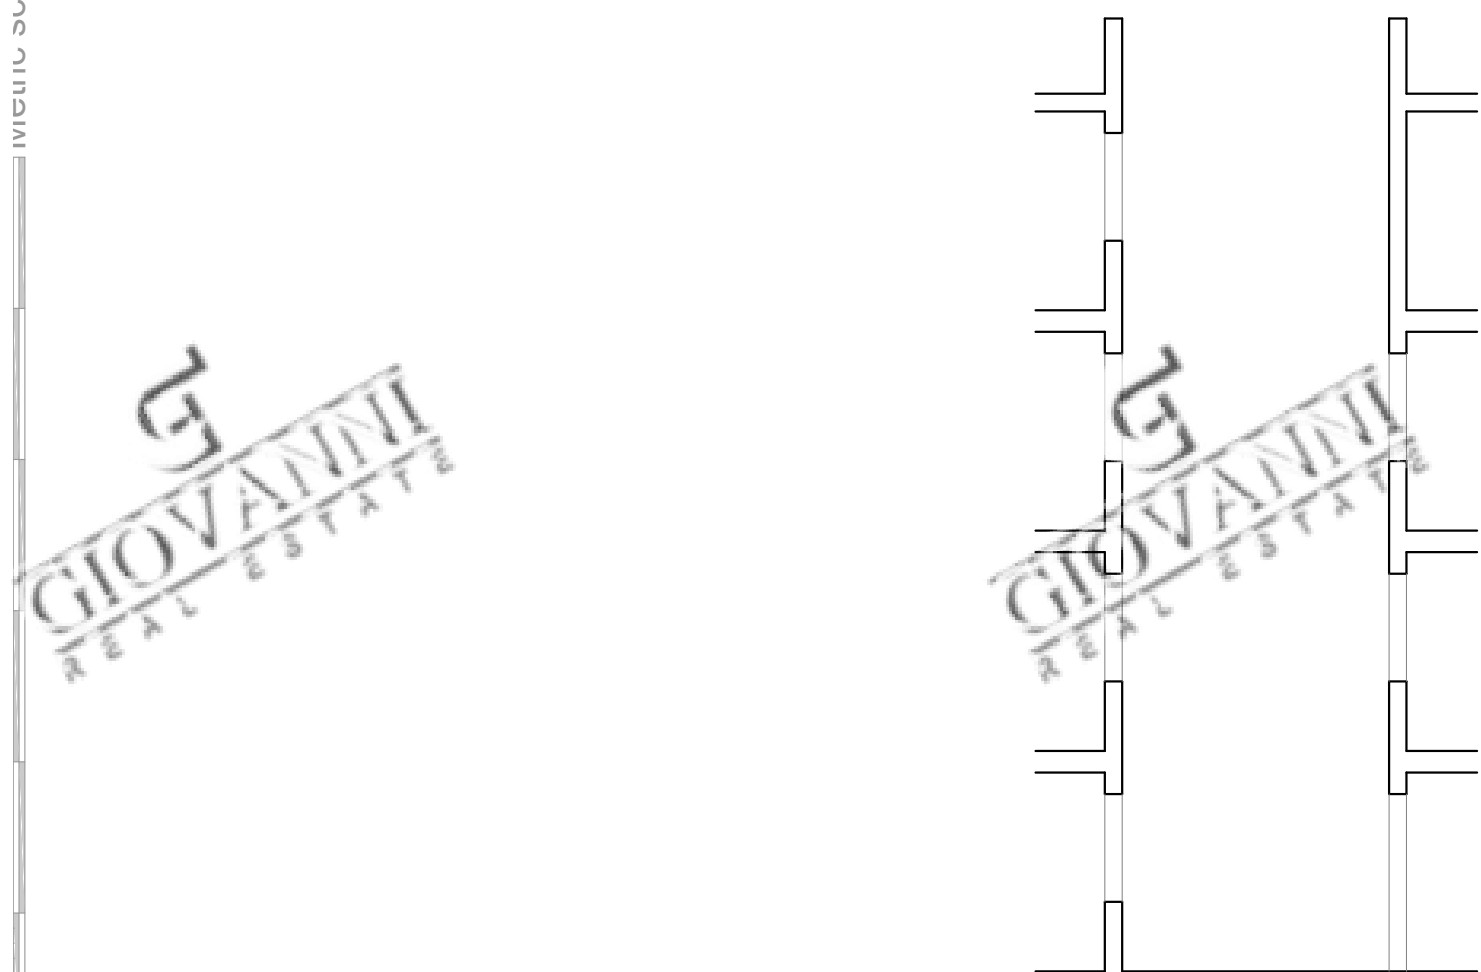


SECTION A-A THRU SHAFT 1:100

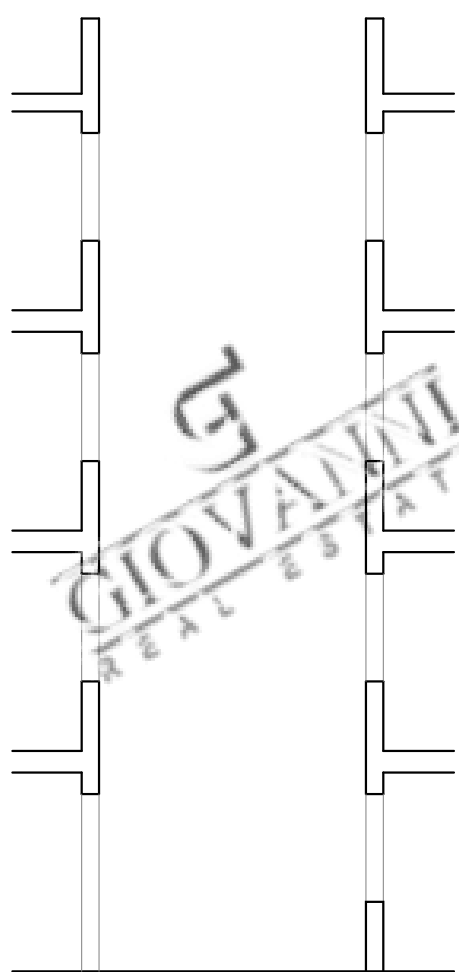

SECTION B-B THRU SHAFT 1:100

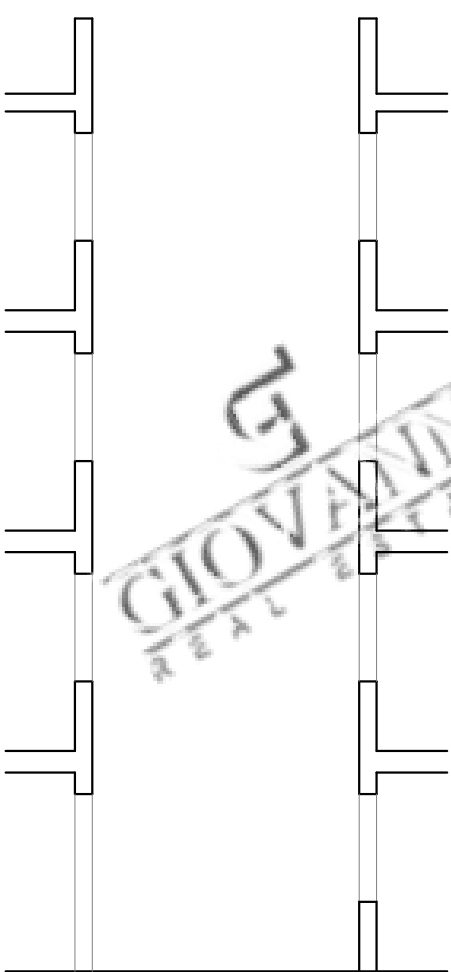


SECTION C-C THRU SHAFT 1:100

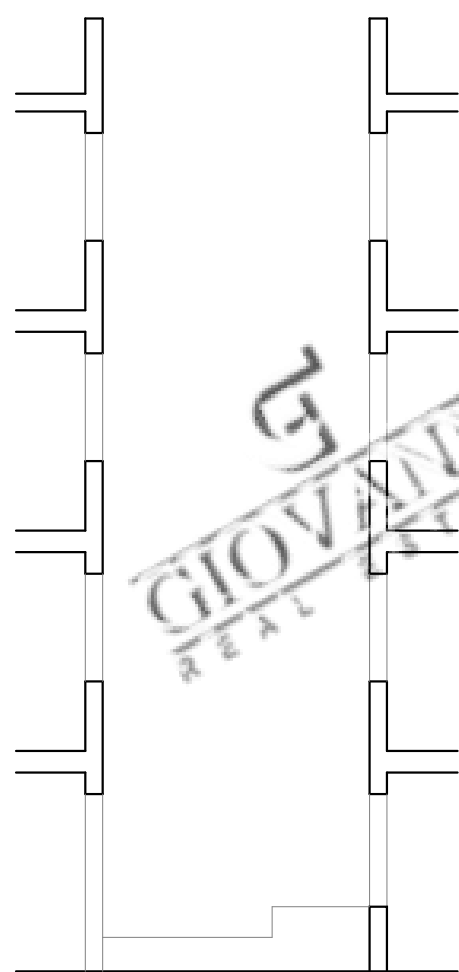

SECTION D-D THRU SHAFT 1:100

Metric scale 1:100

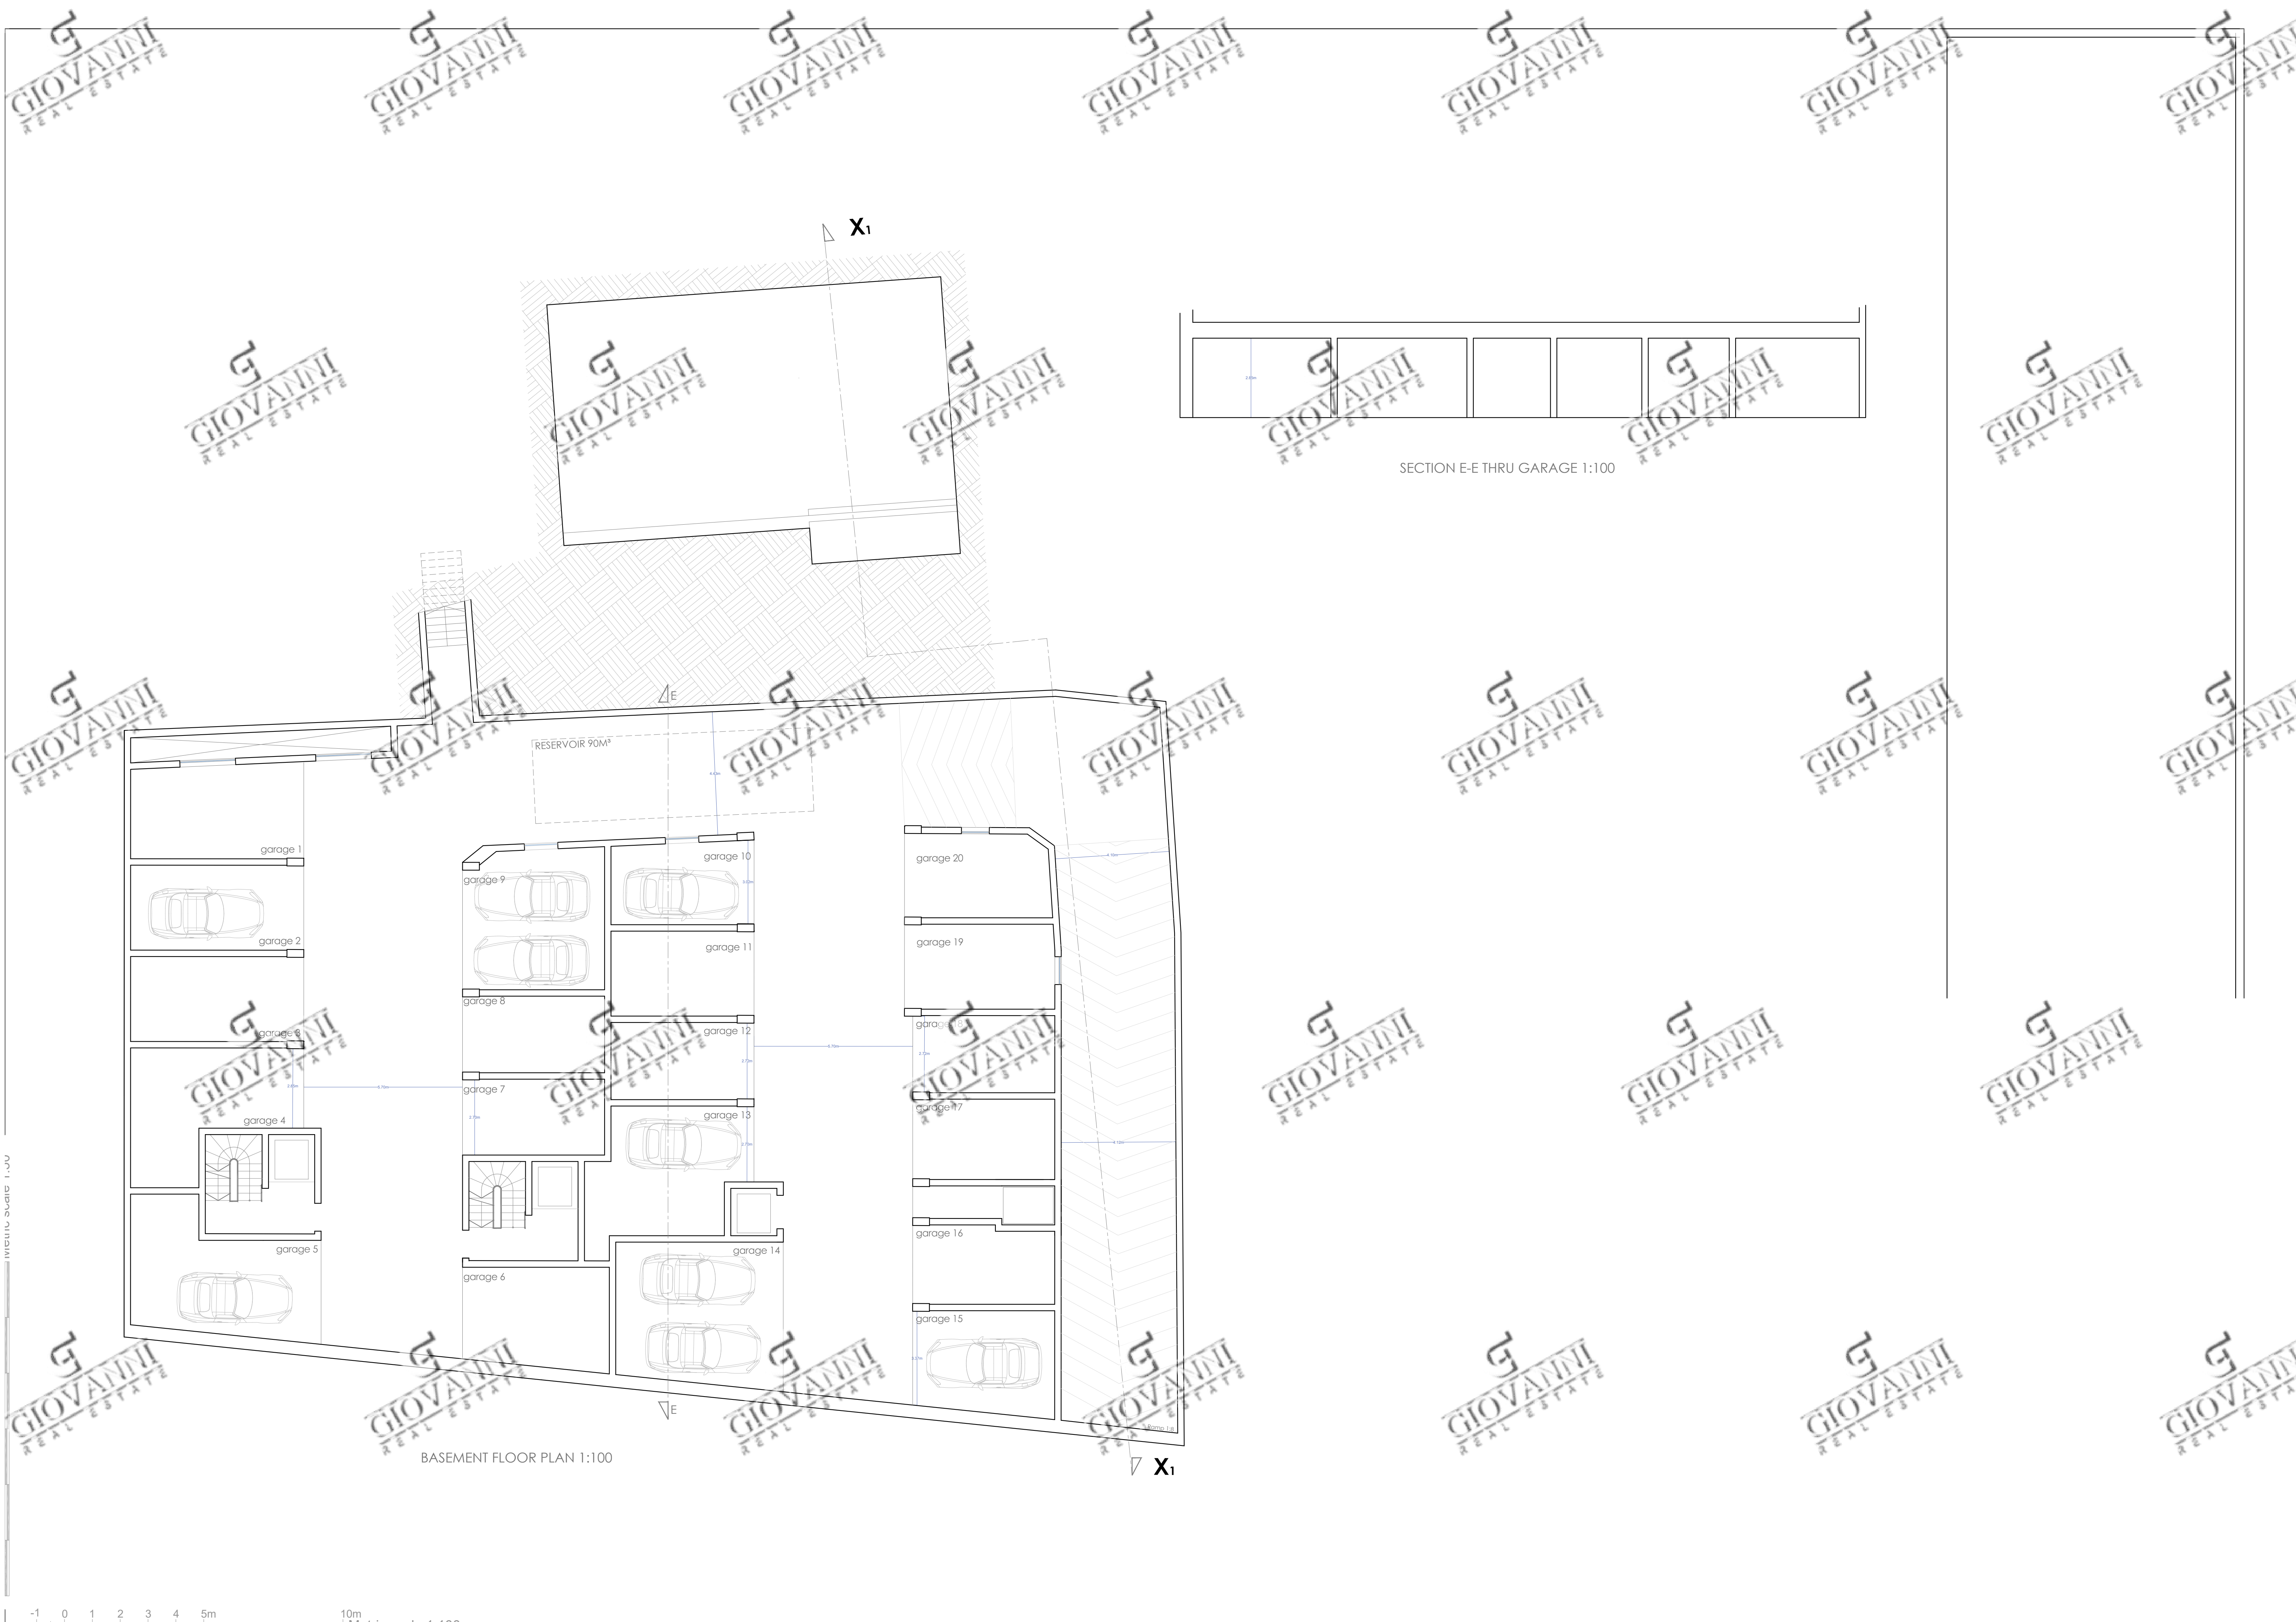

BASEMENT FLOOR PLAN 1:100

SECTION E-E THRU GARAGE 1:100