




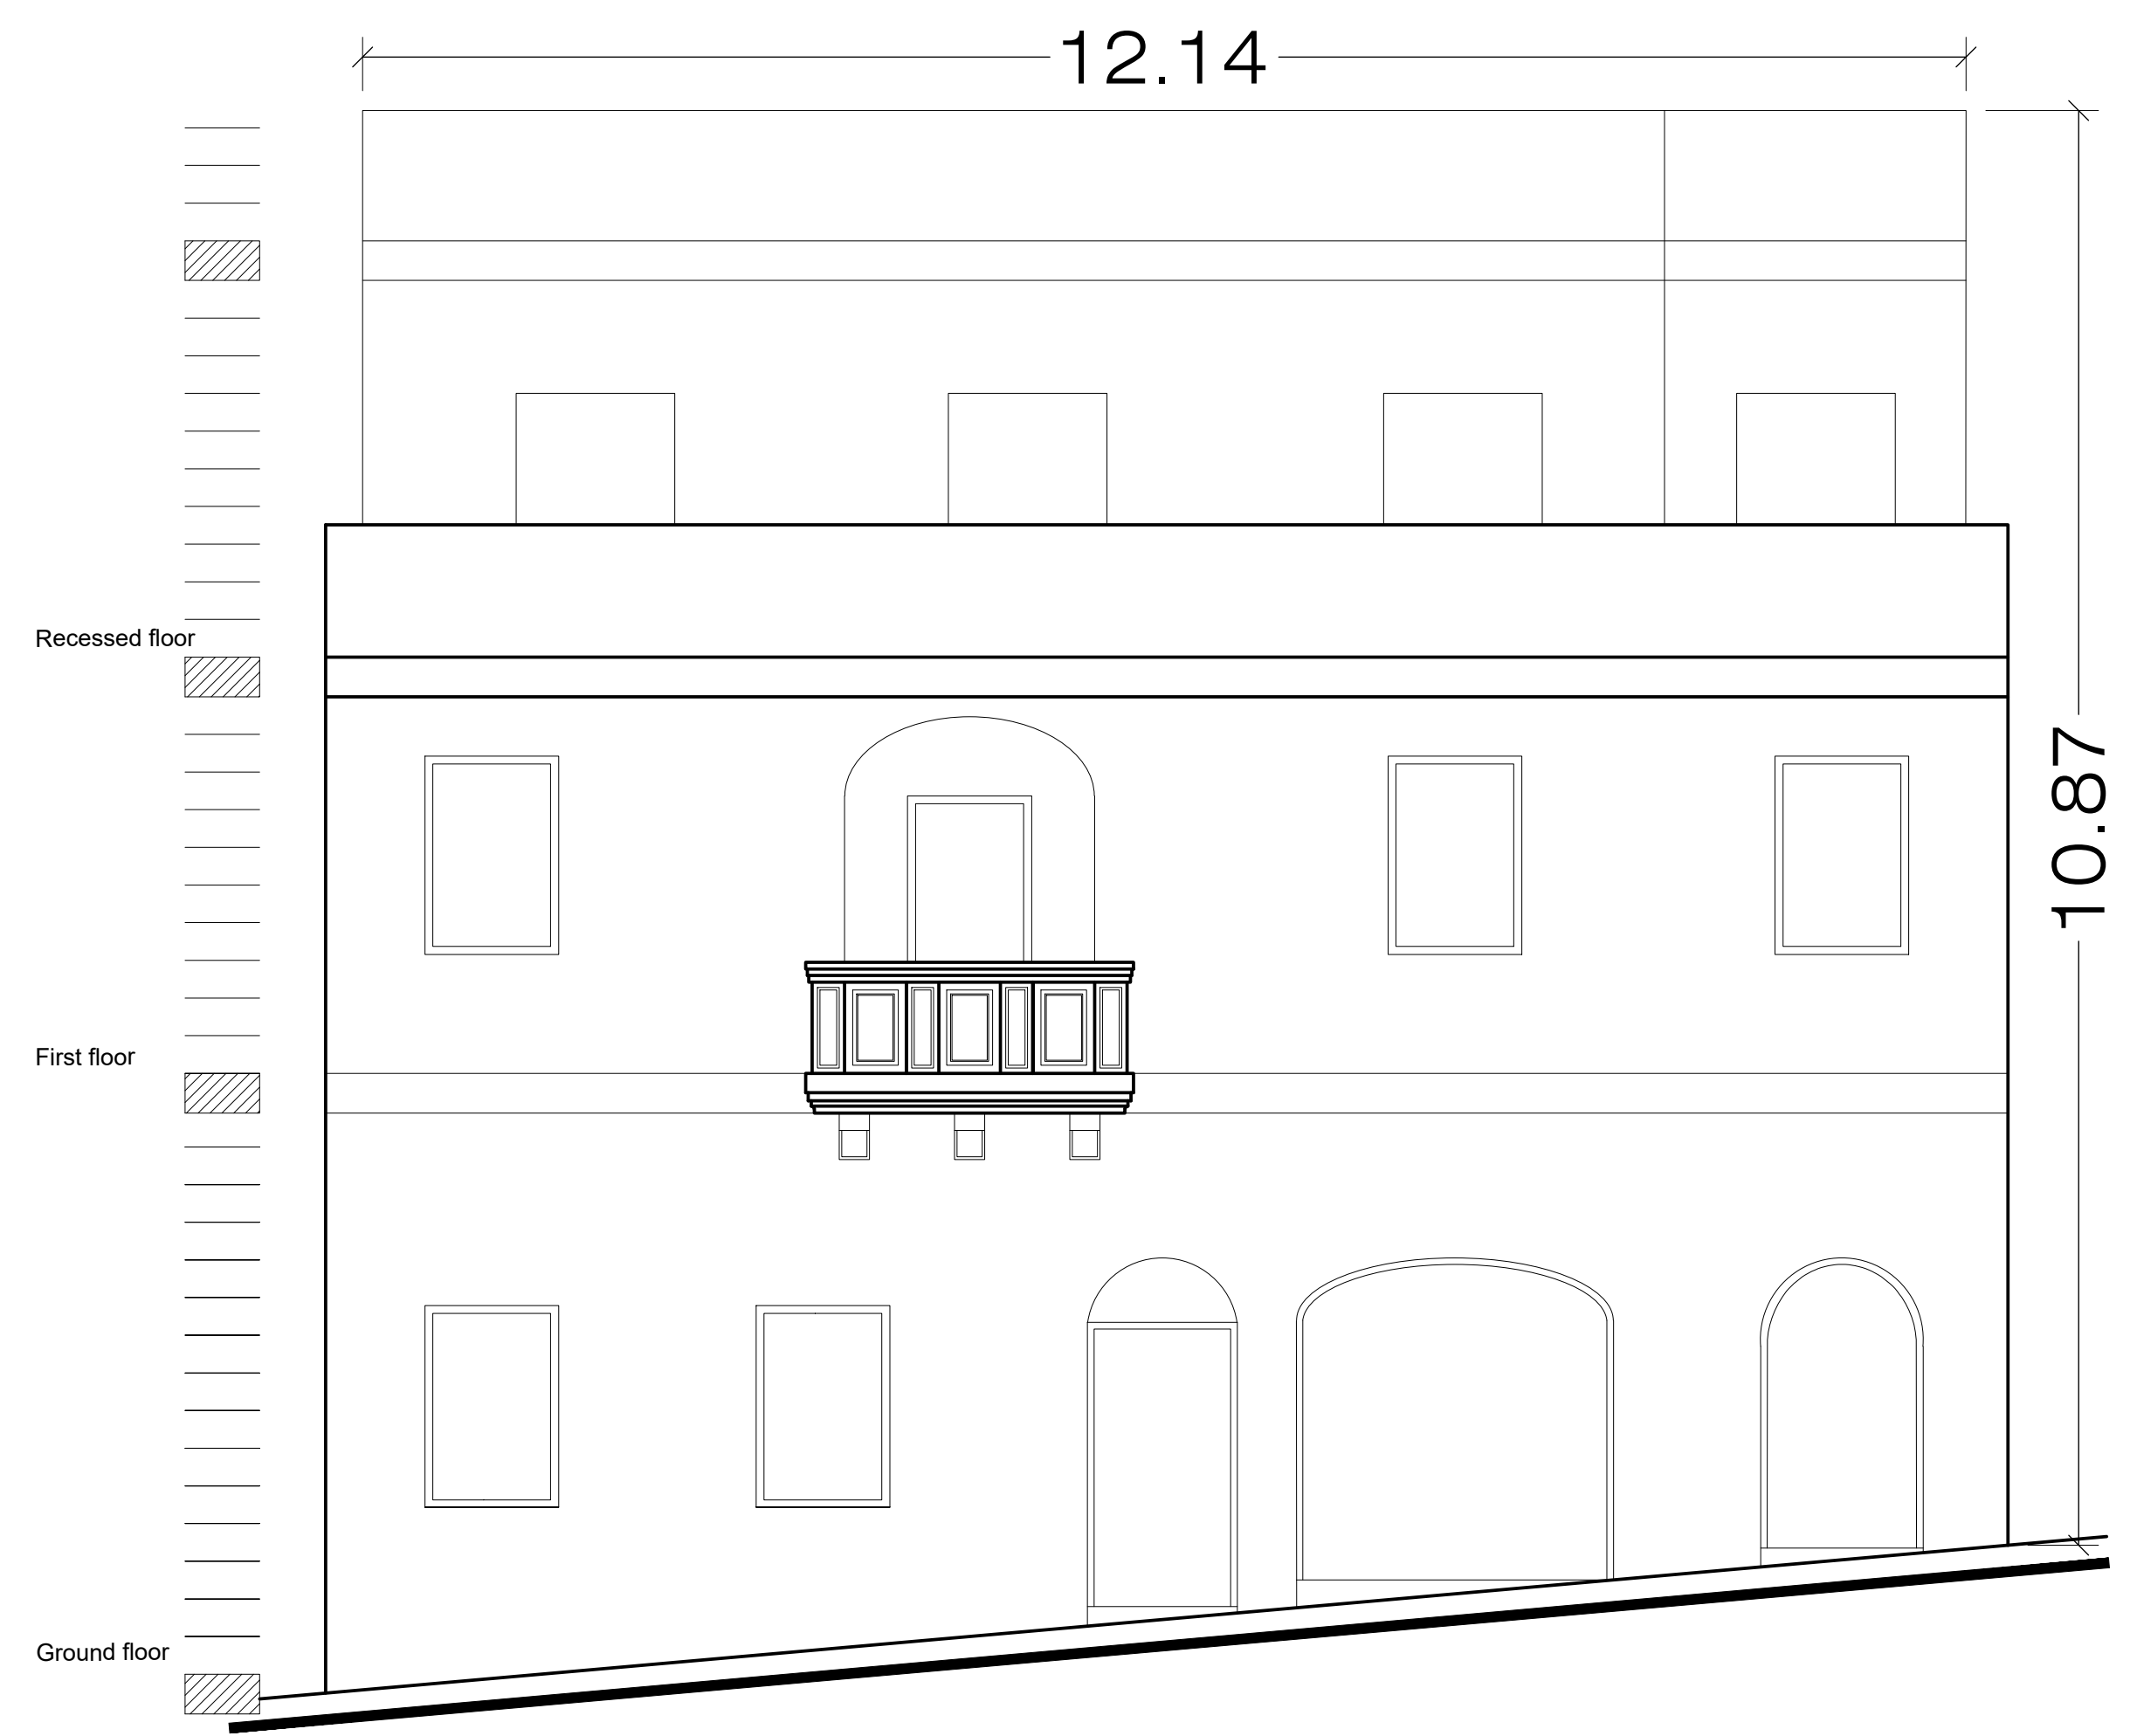




Approved front elevation
Scale 1:50

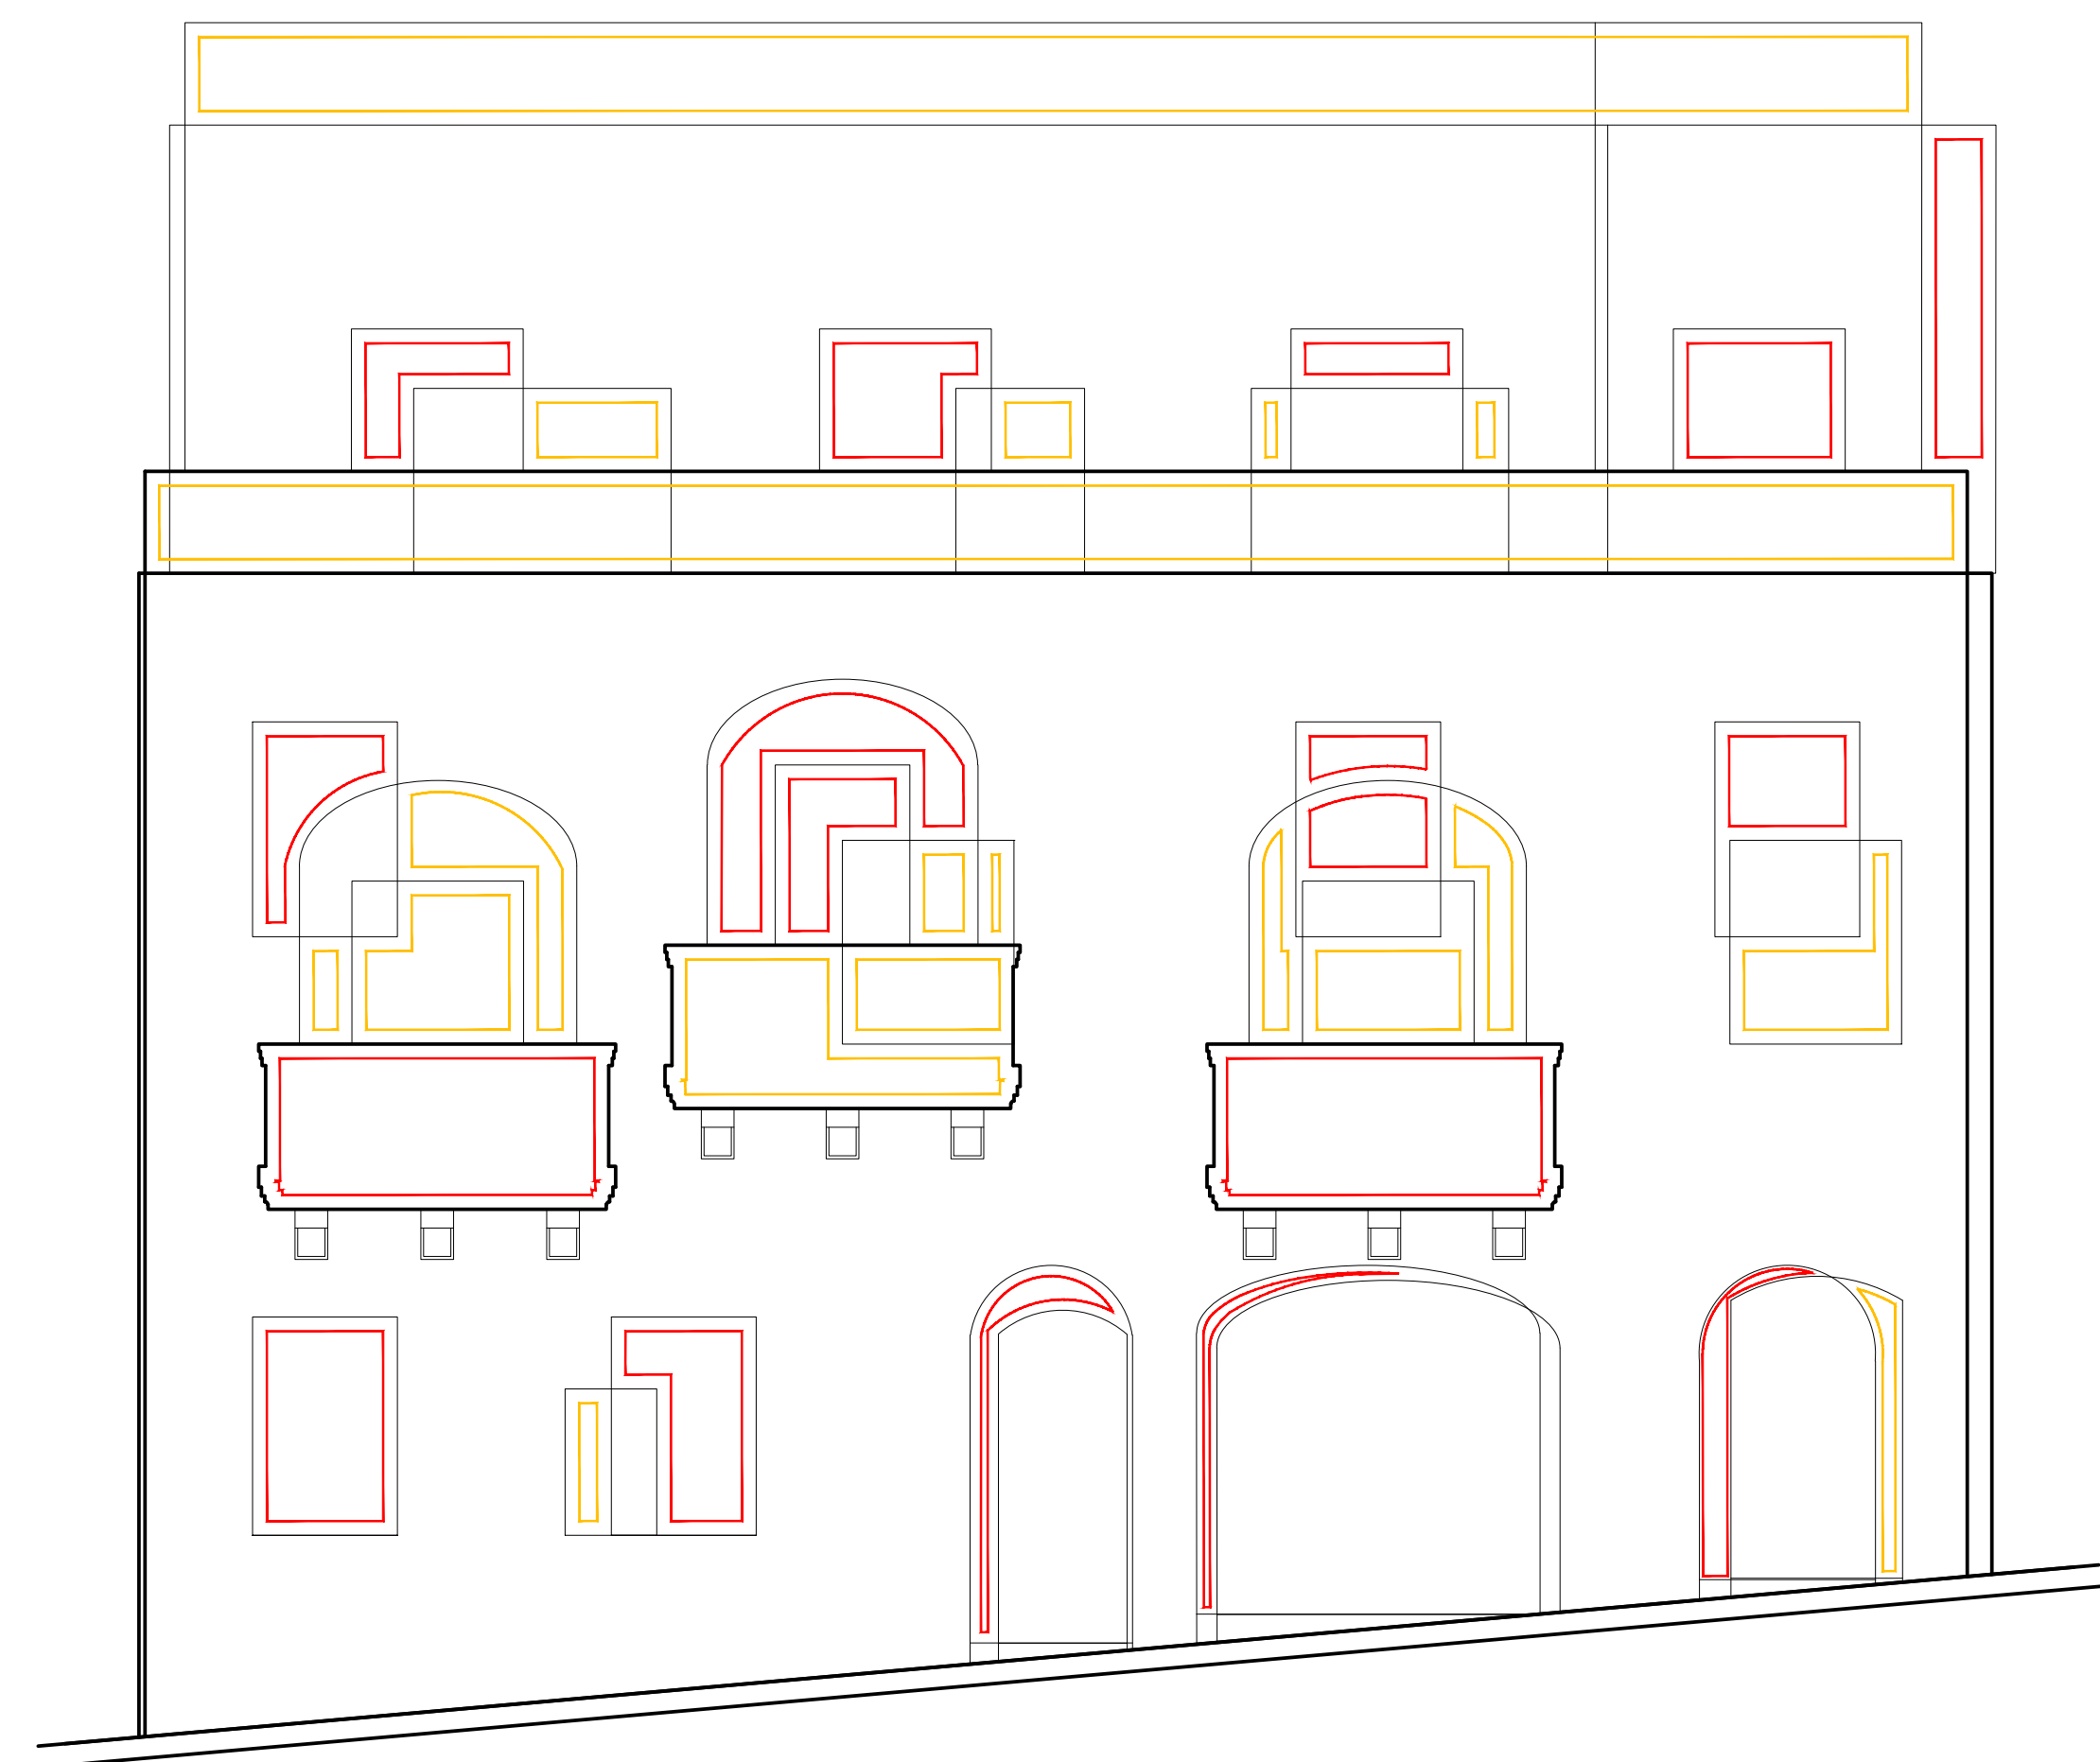


Proposed front elevation
Scale 1:50

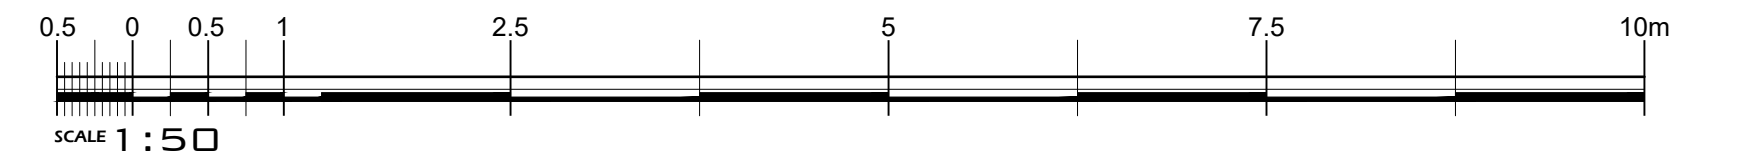


Approved/Proposed front elevation
Scale 1:50

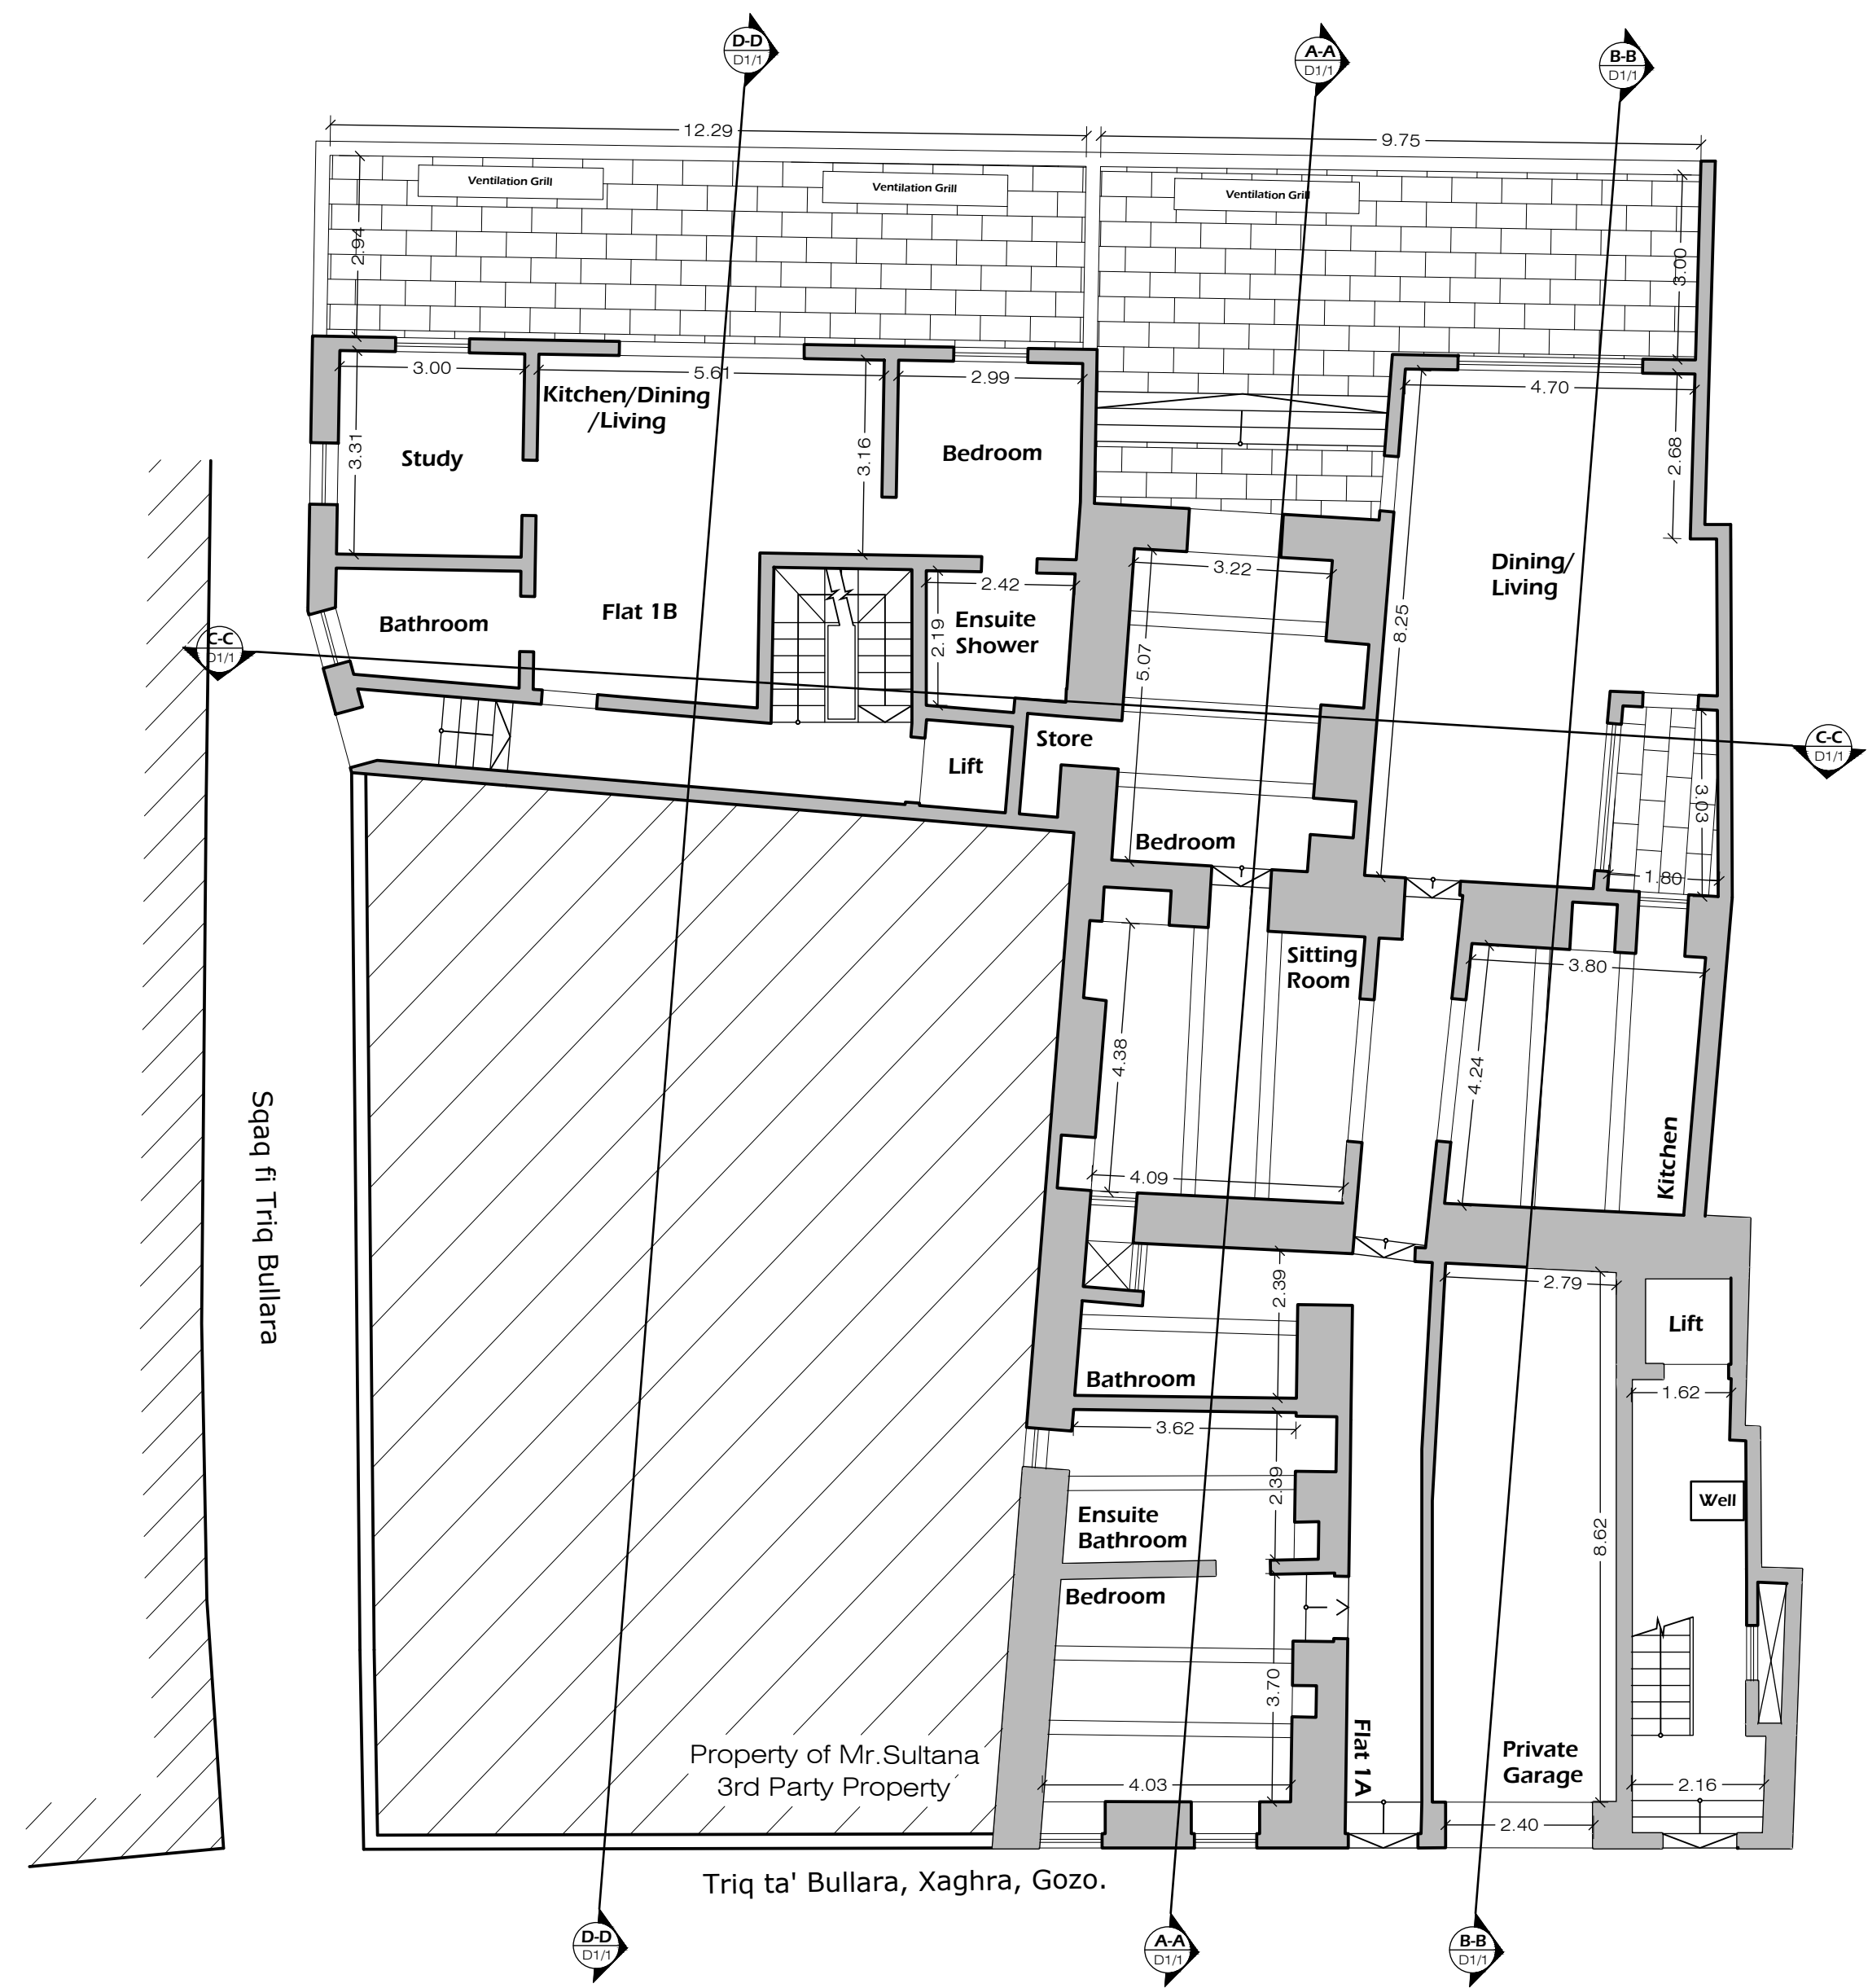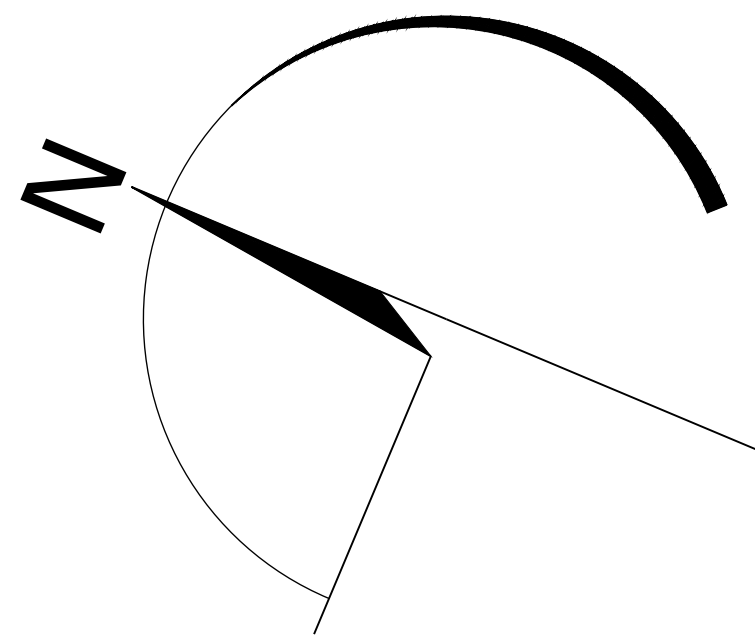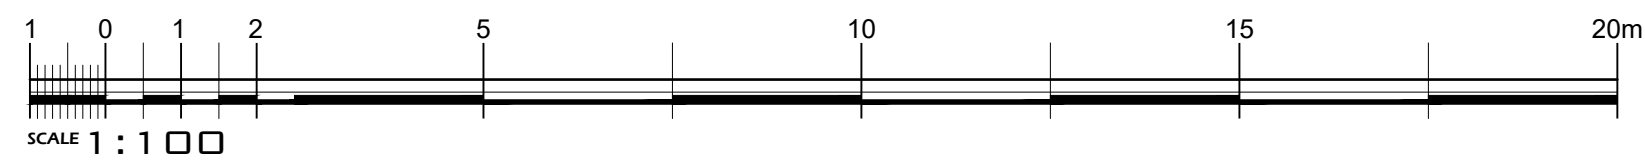





Approved **Ground floor plan**
PA/2713/20 Scale:1:100


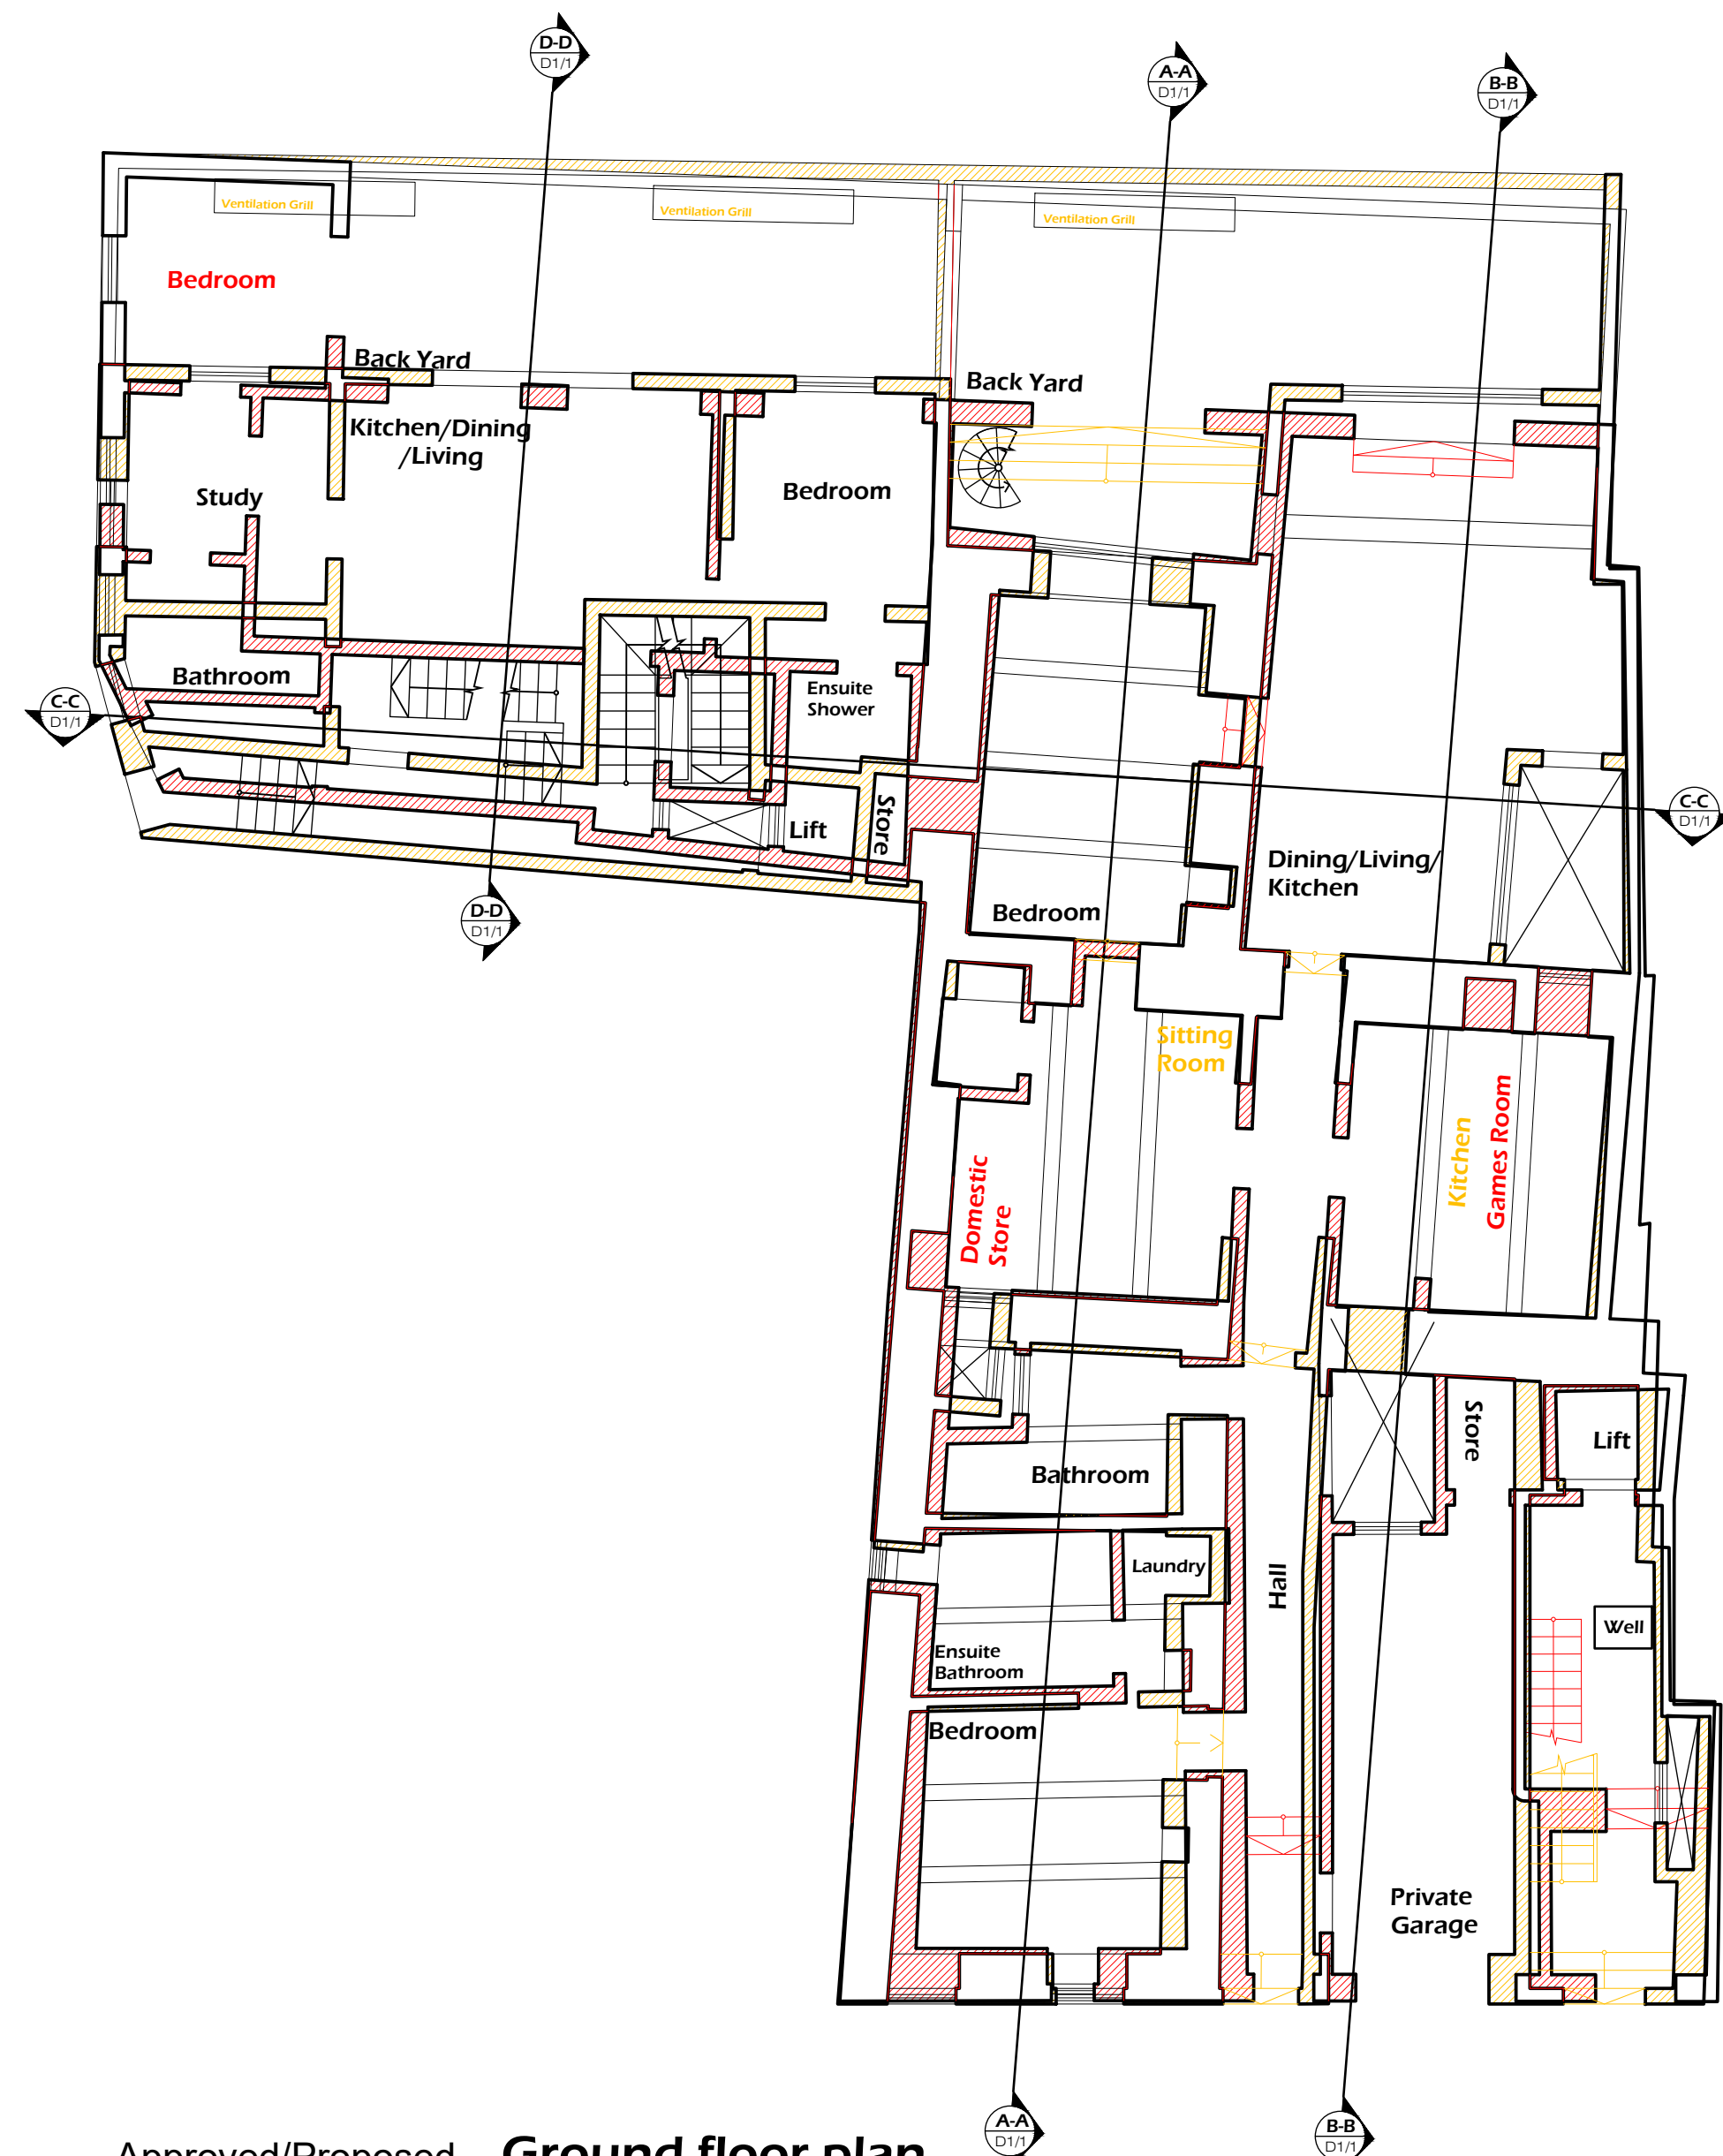


Approved/Proposed **Ground floor plan**
Scale:1:100

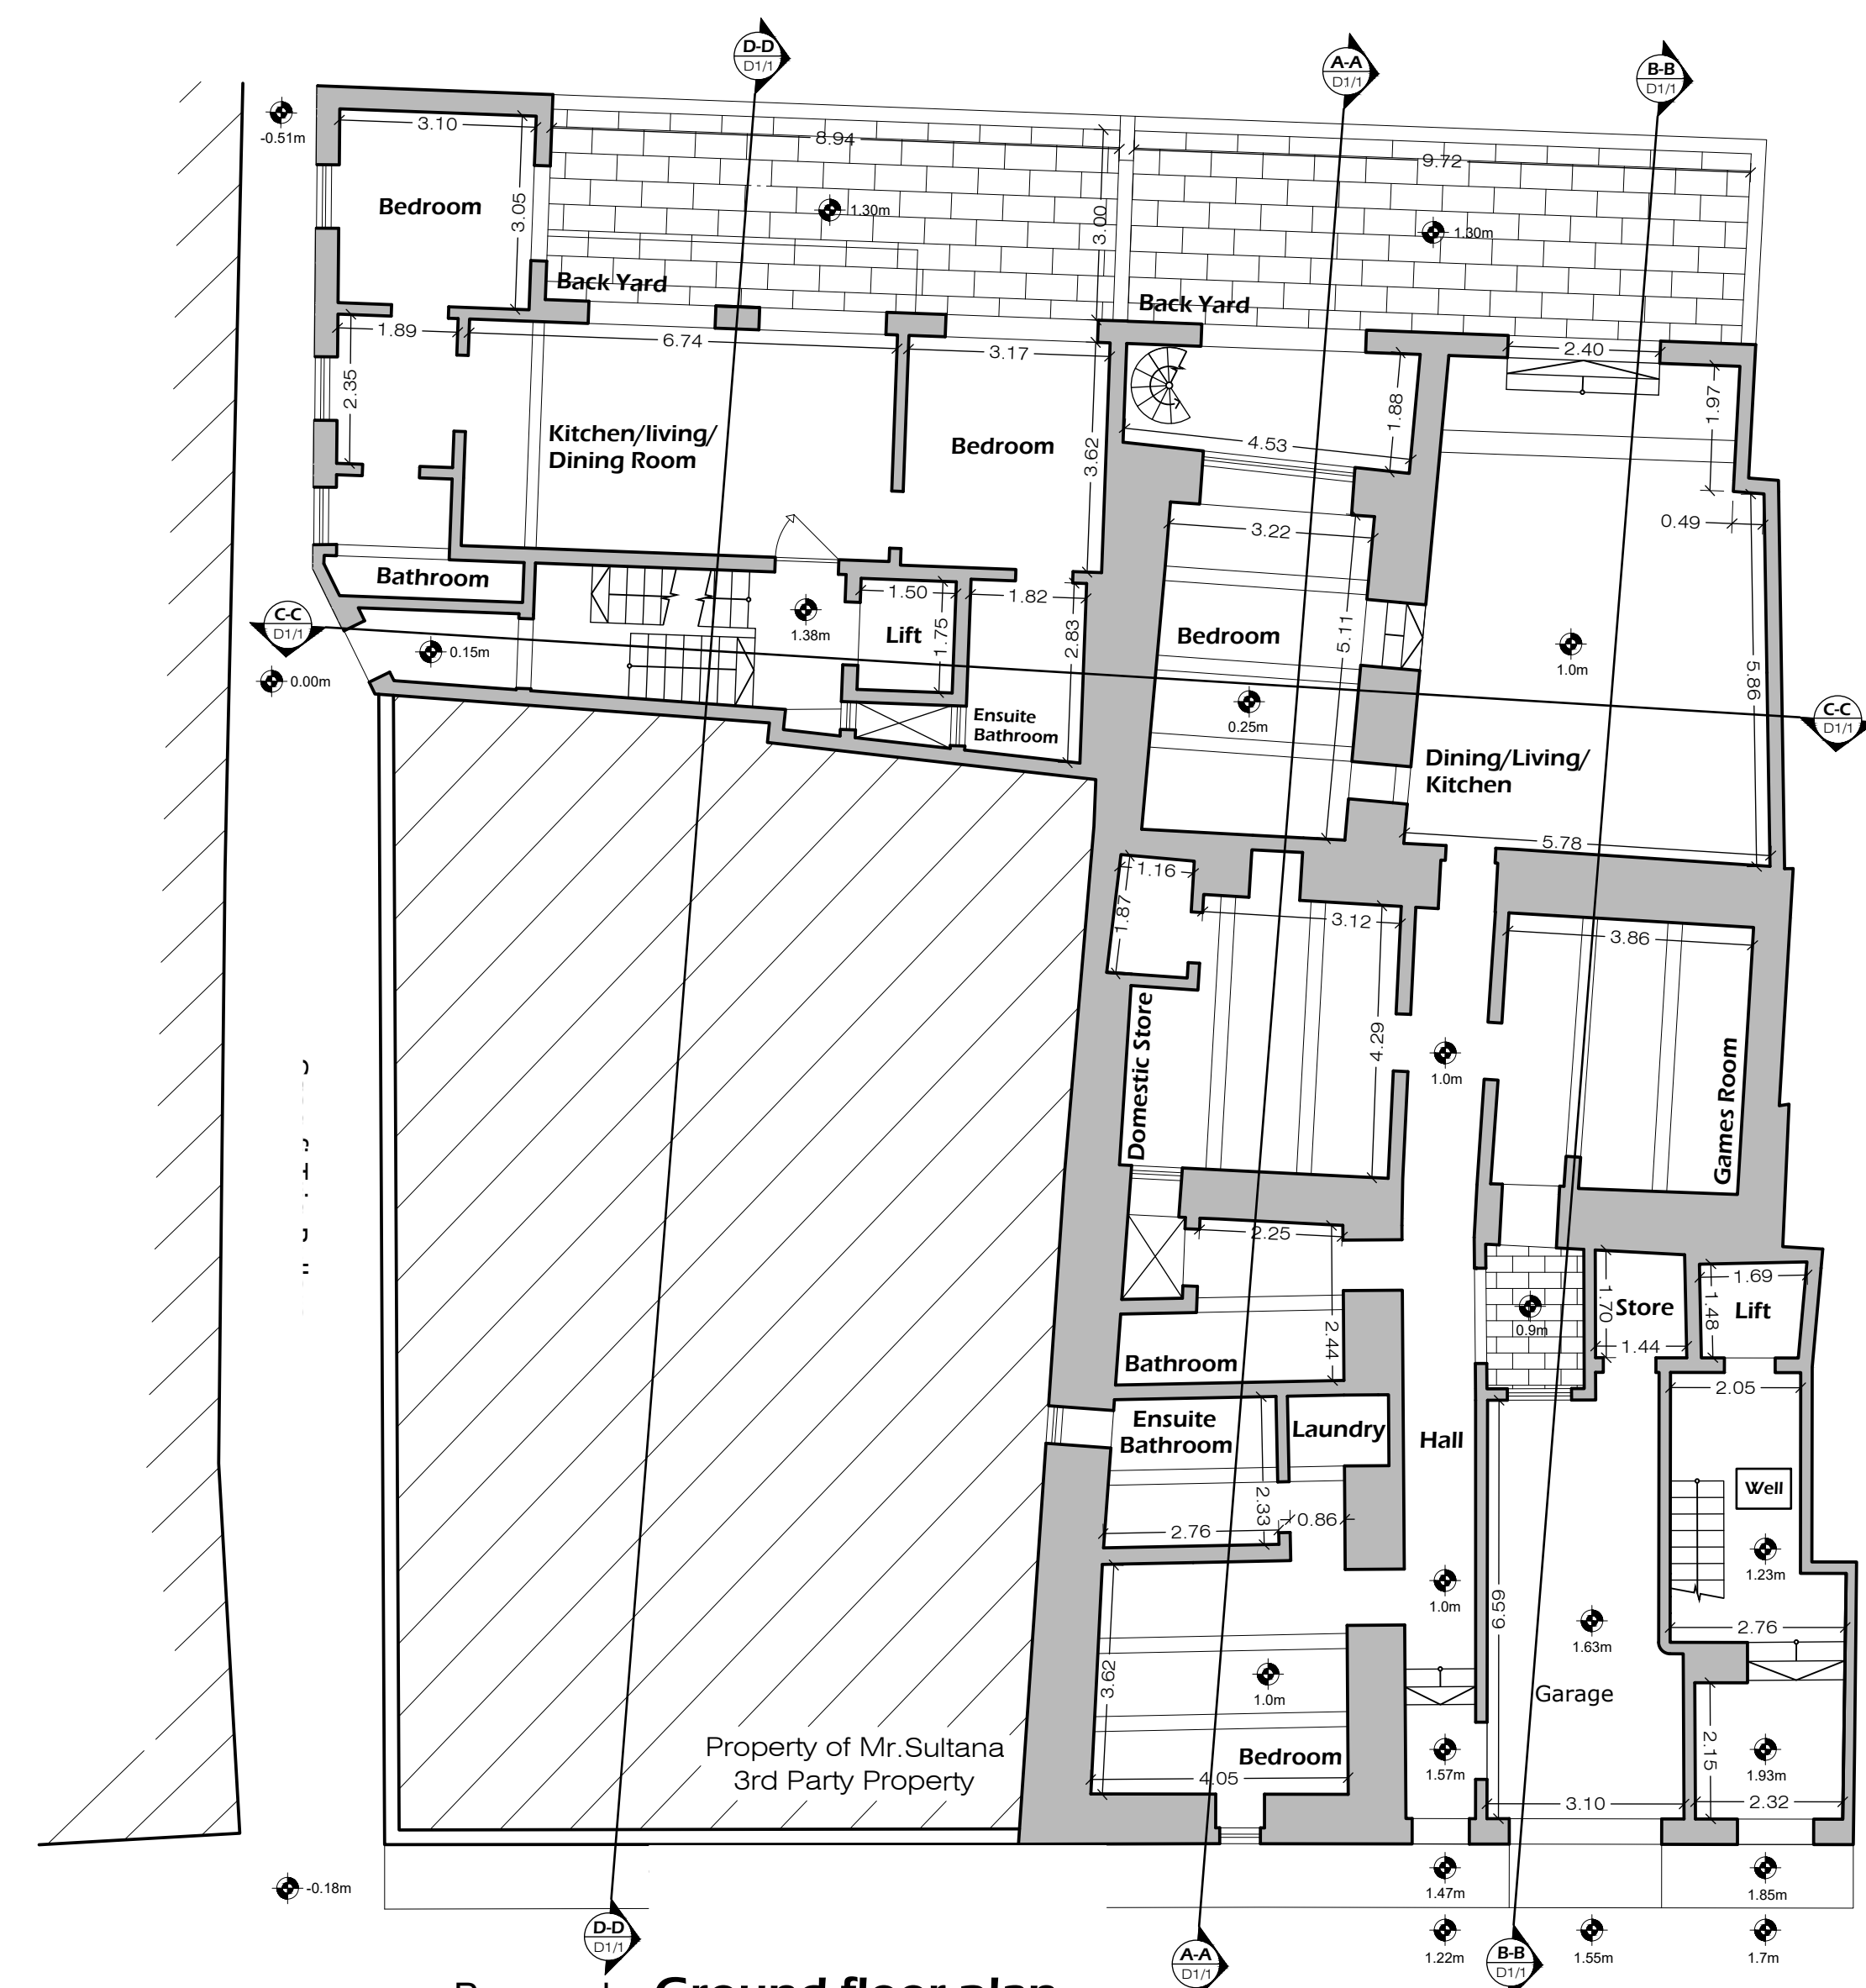


Proposed **Ground floor plan**
Scale:1:100

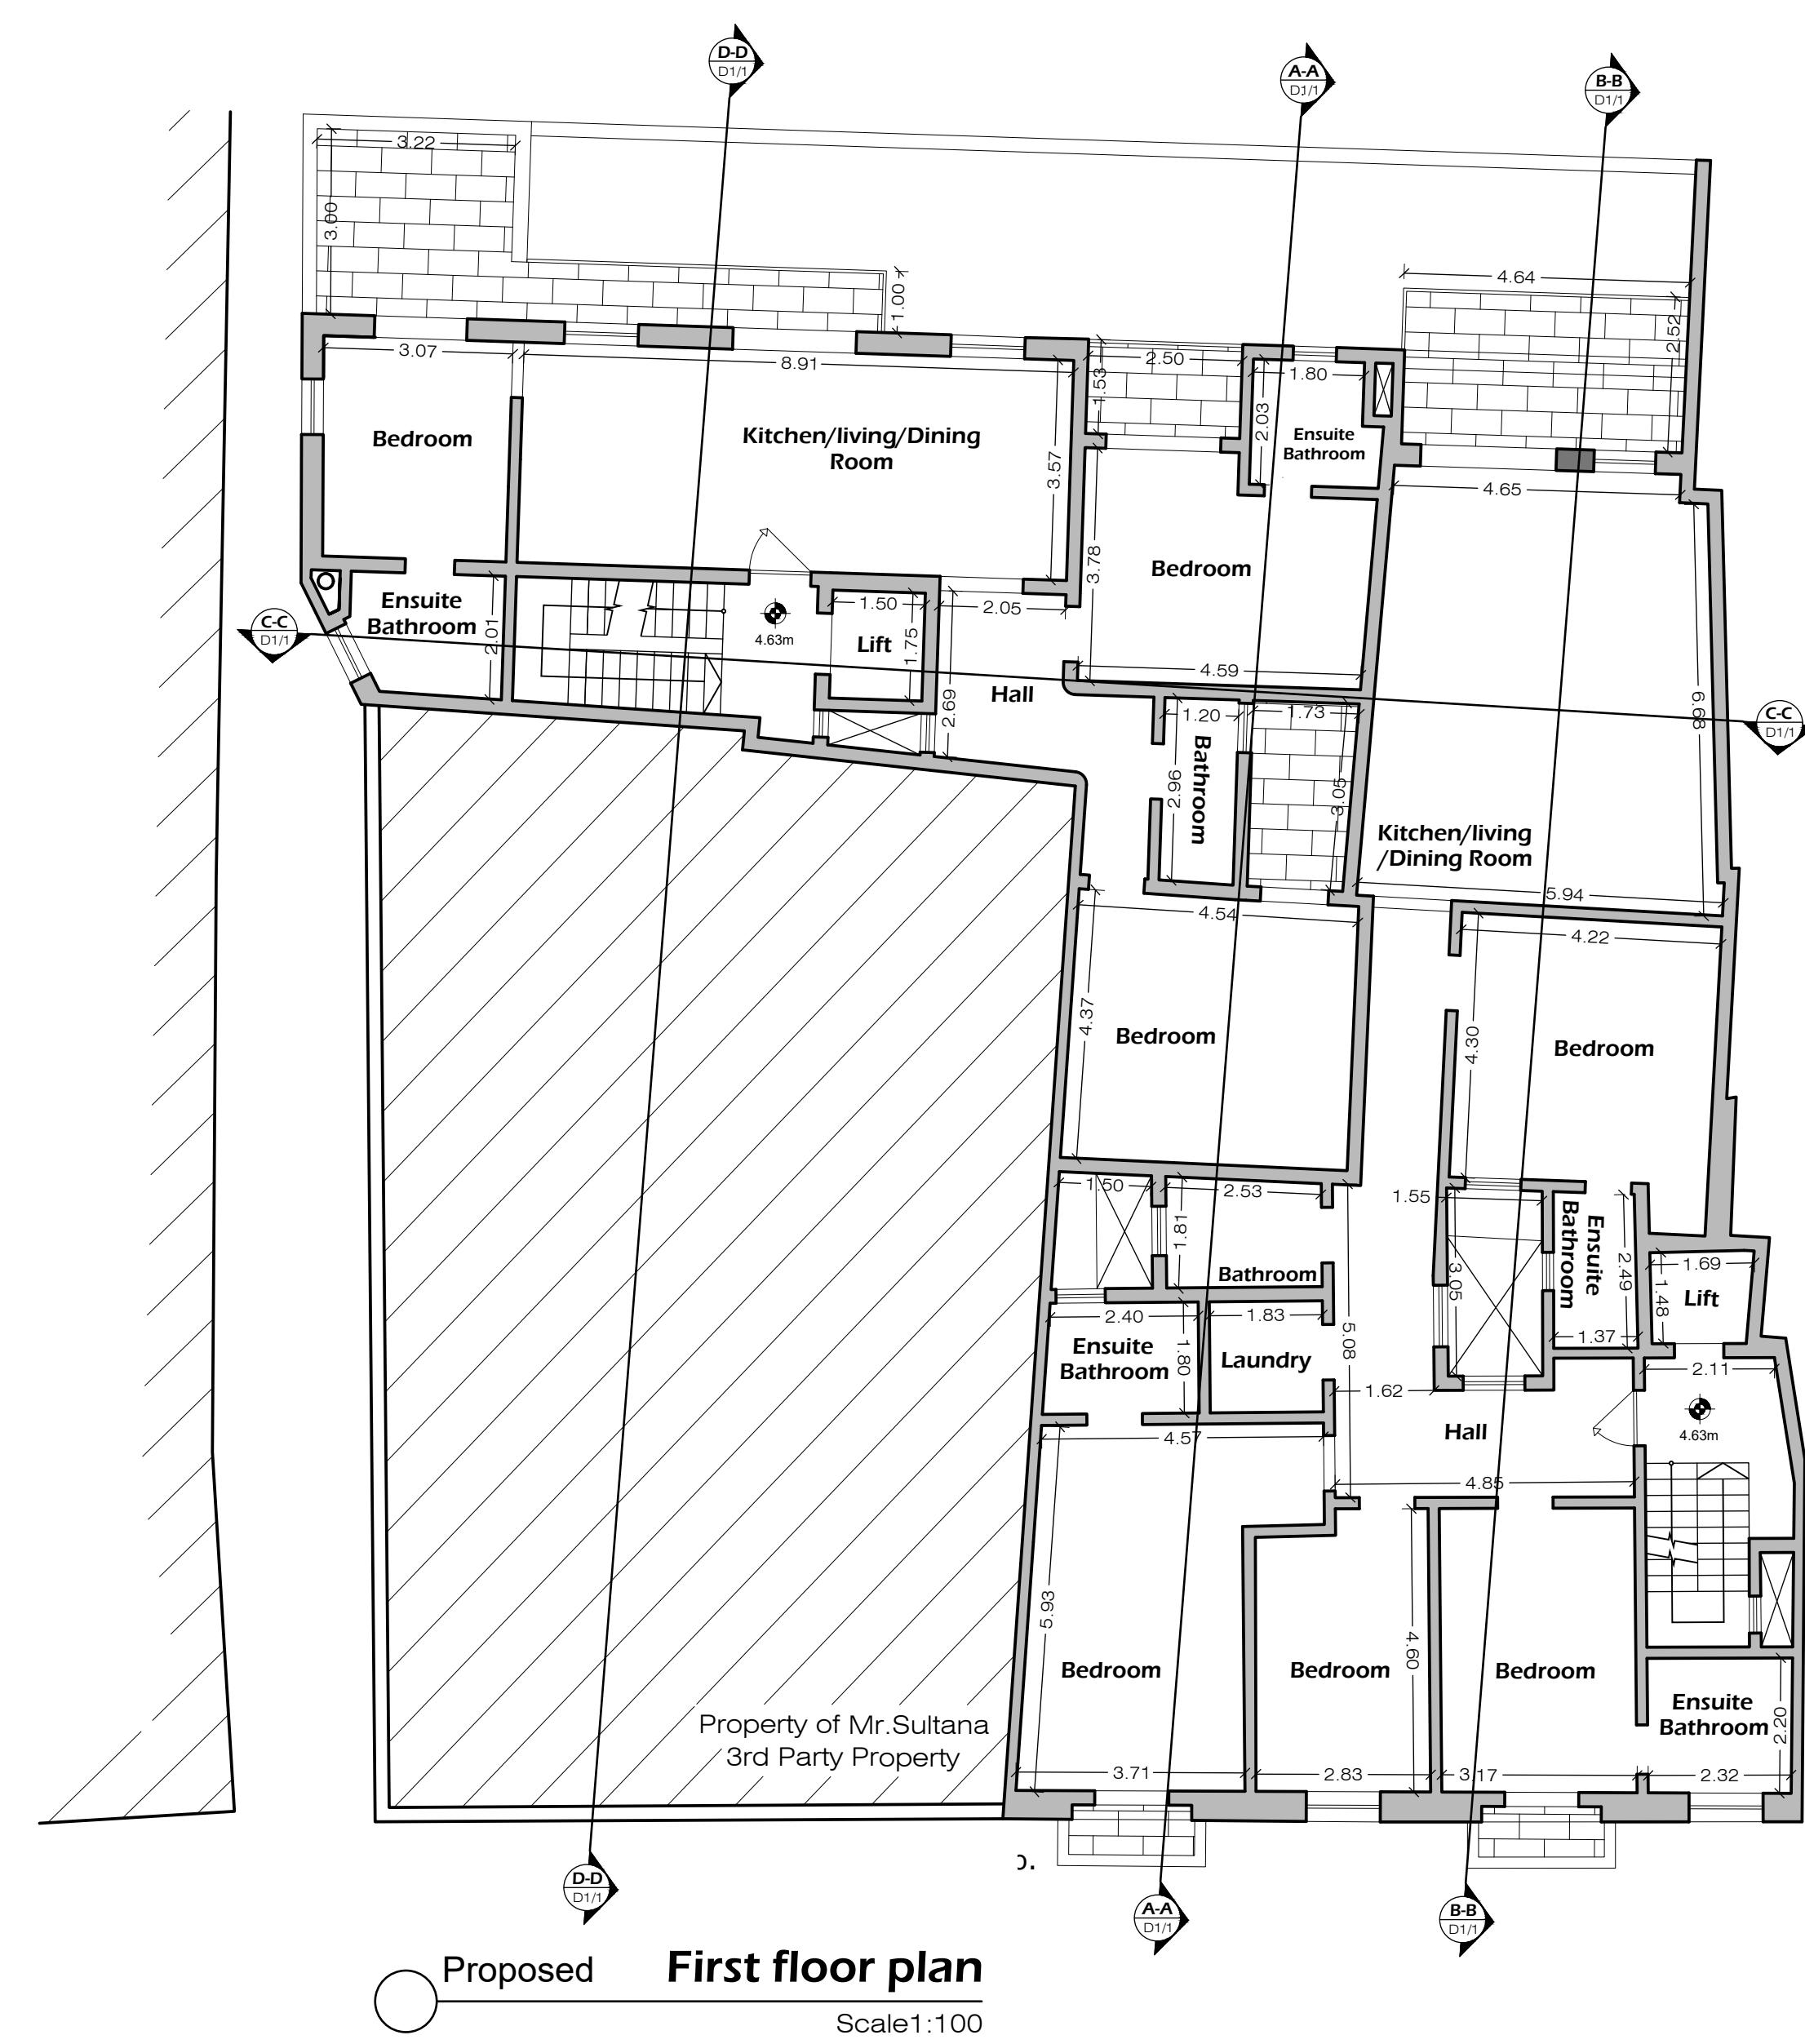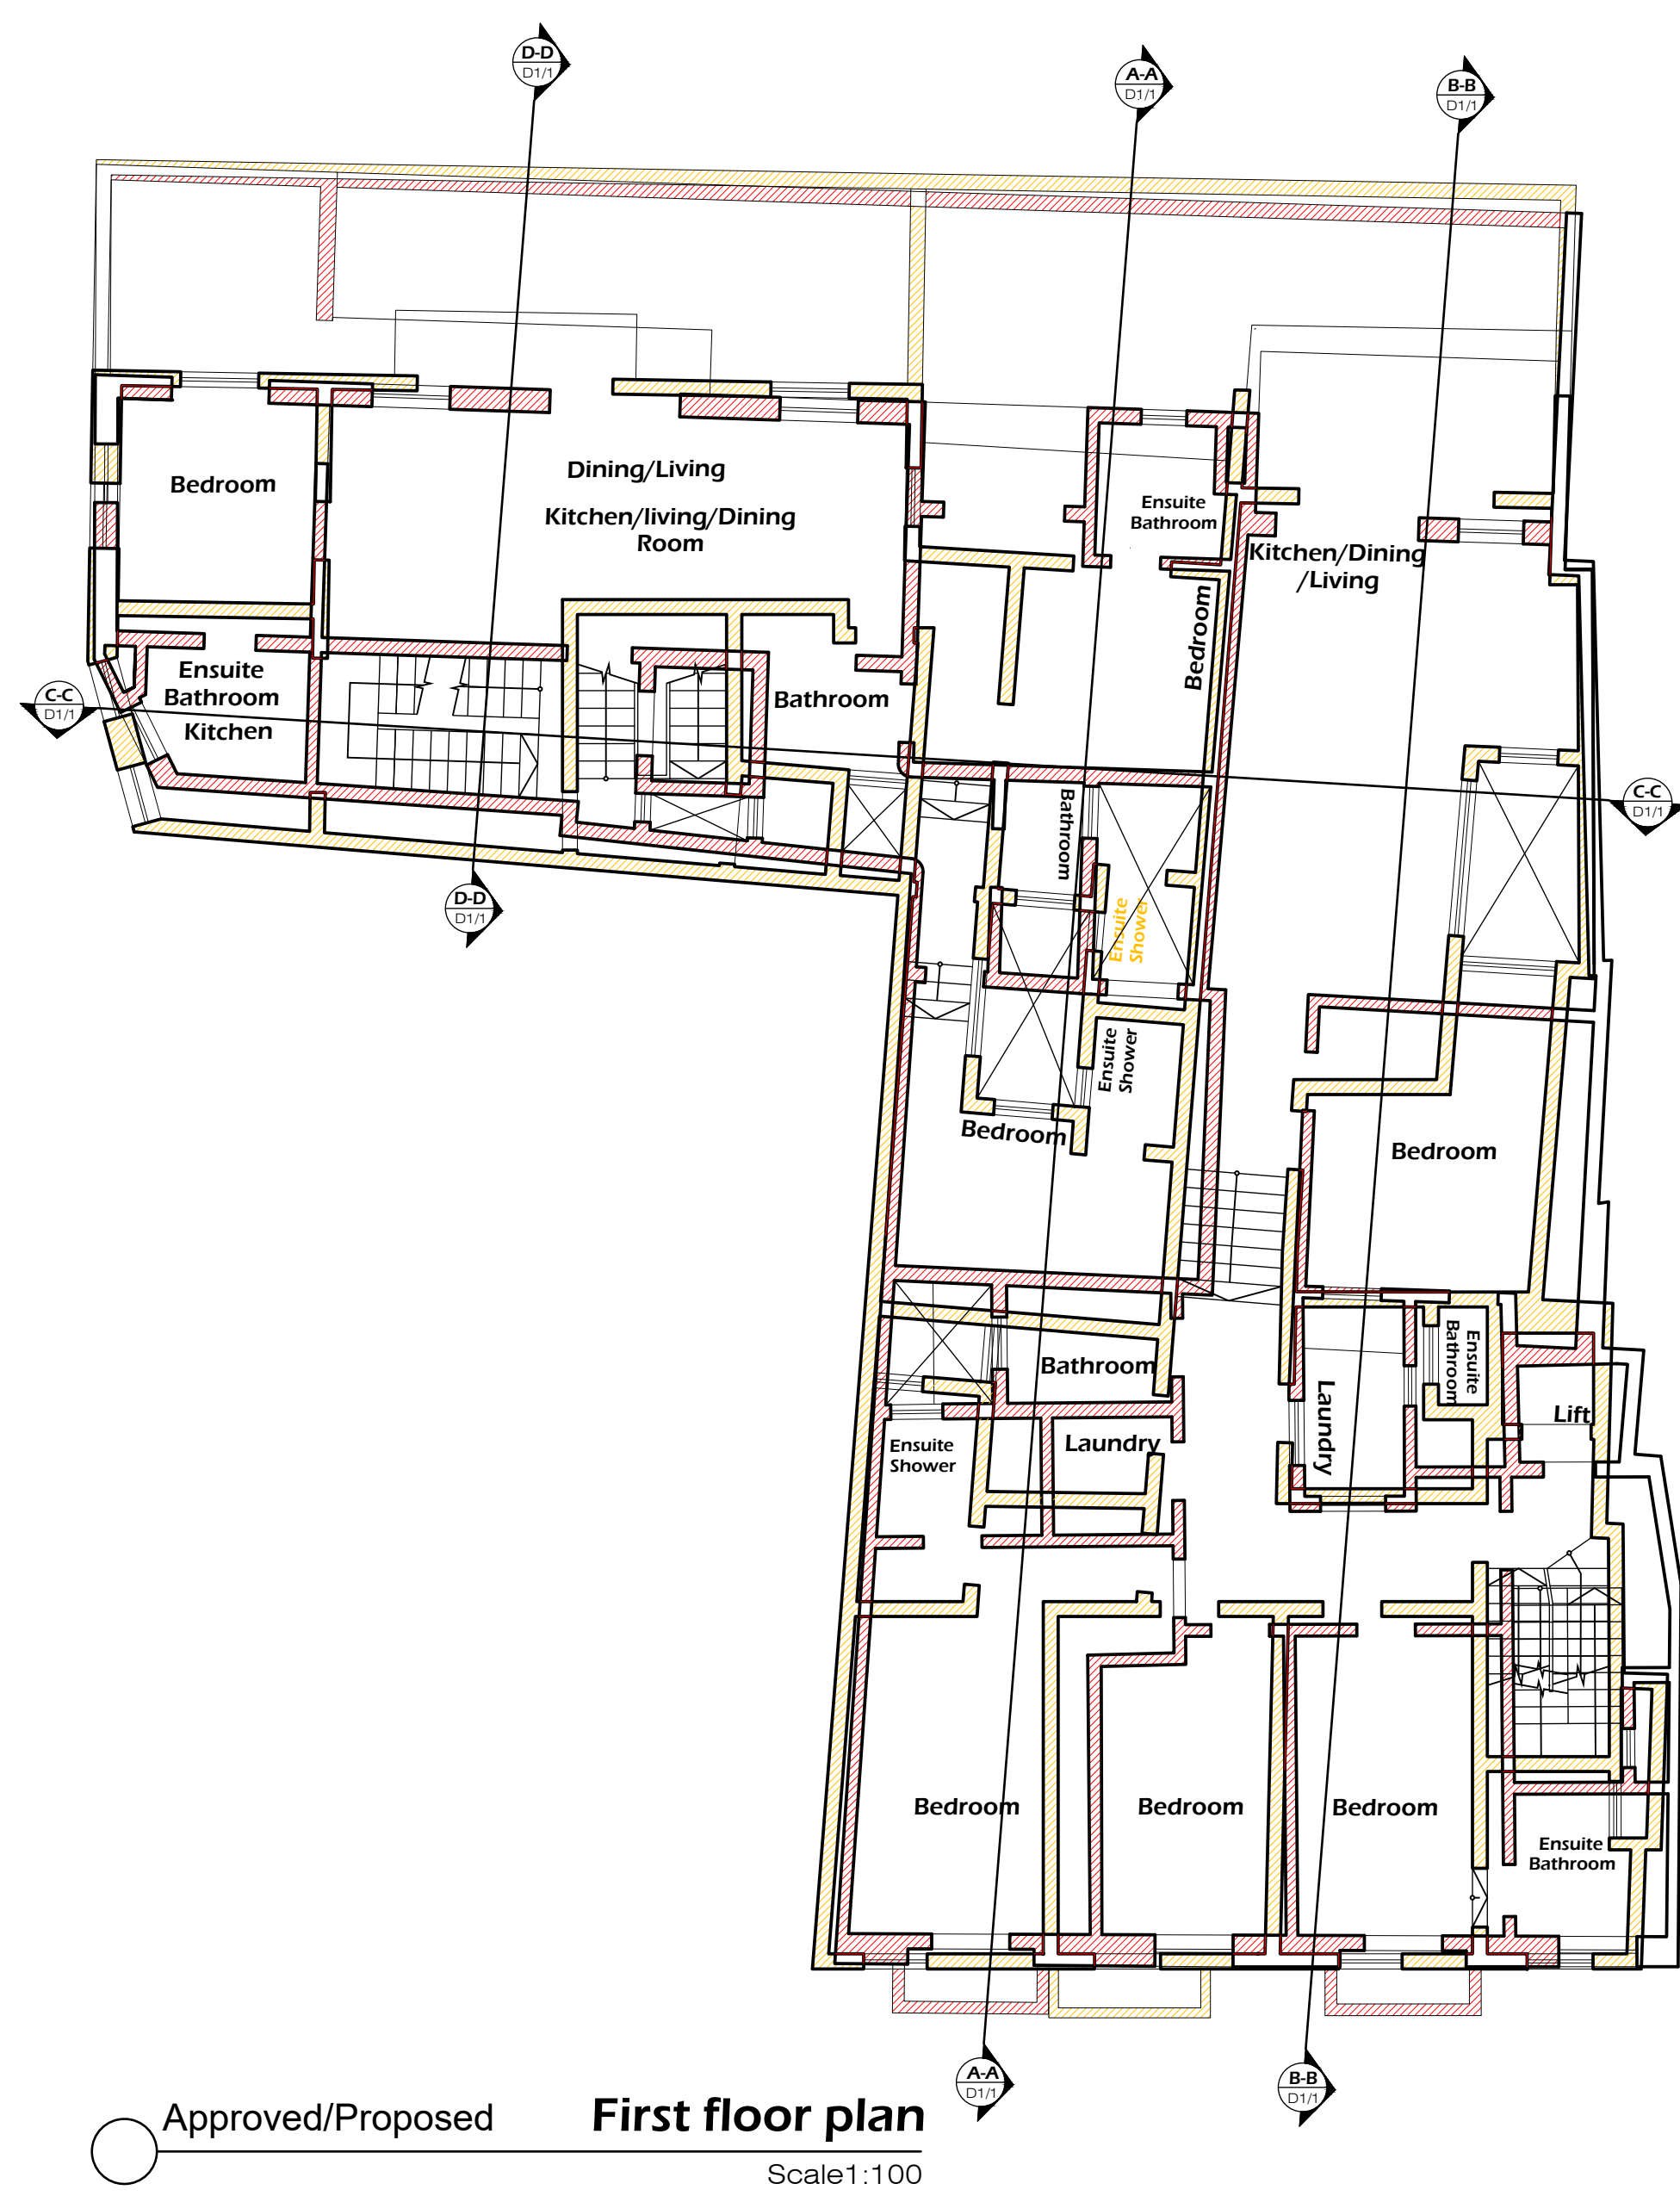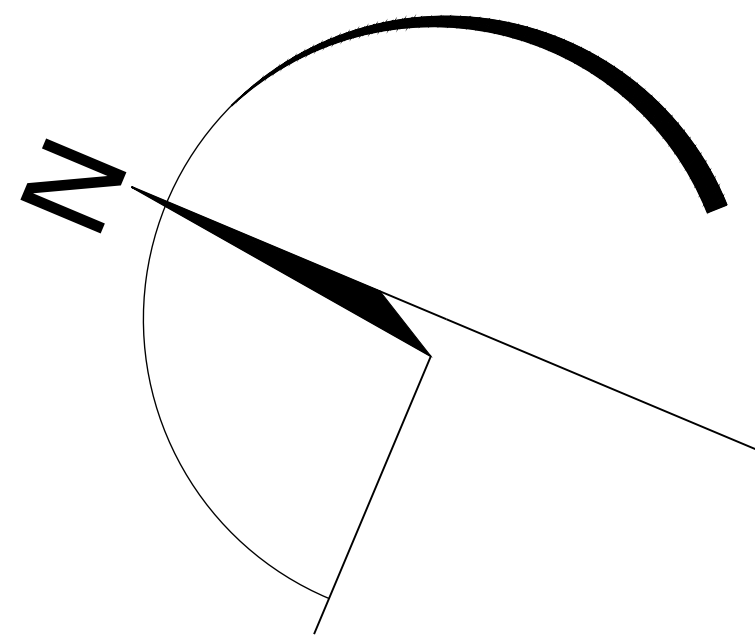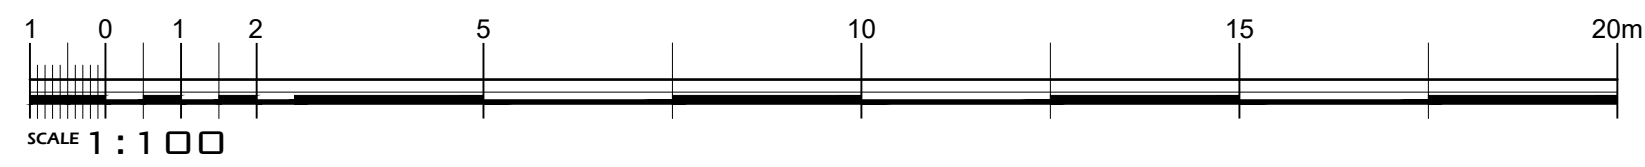


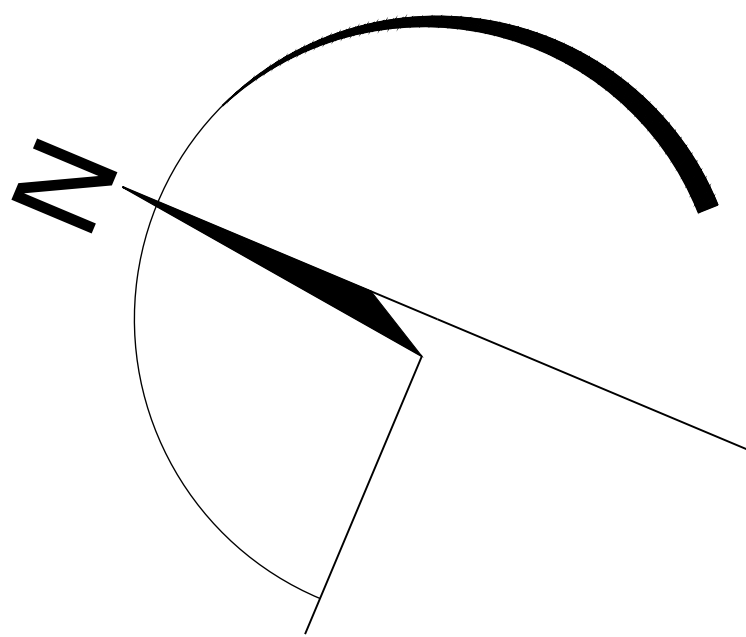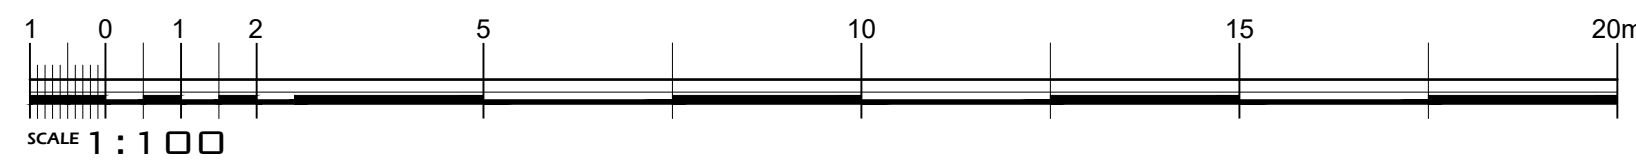


Approved Receded floor plan
PA/120/19 Scale:1:100


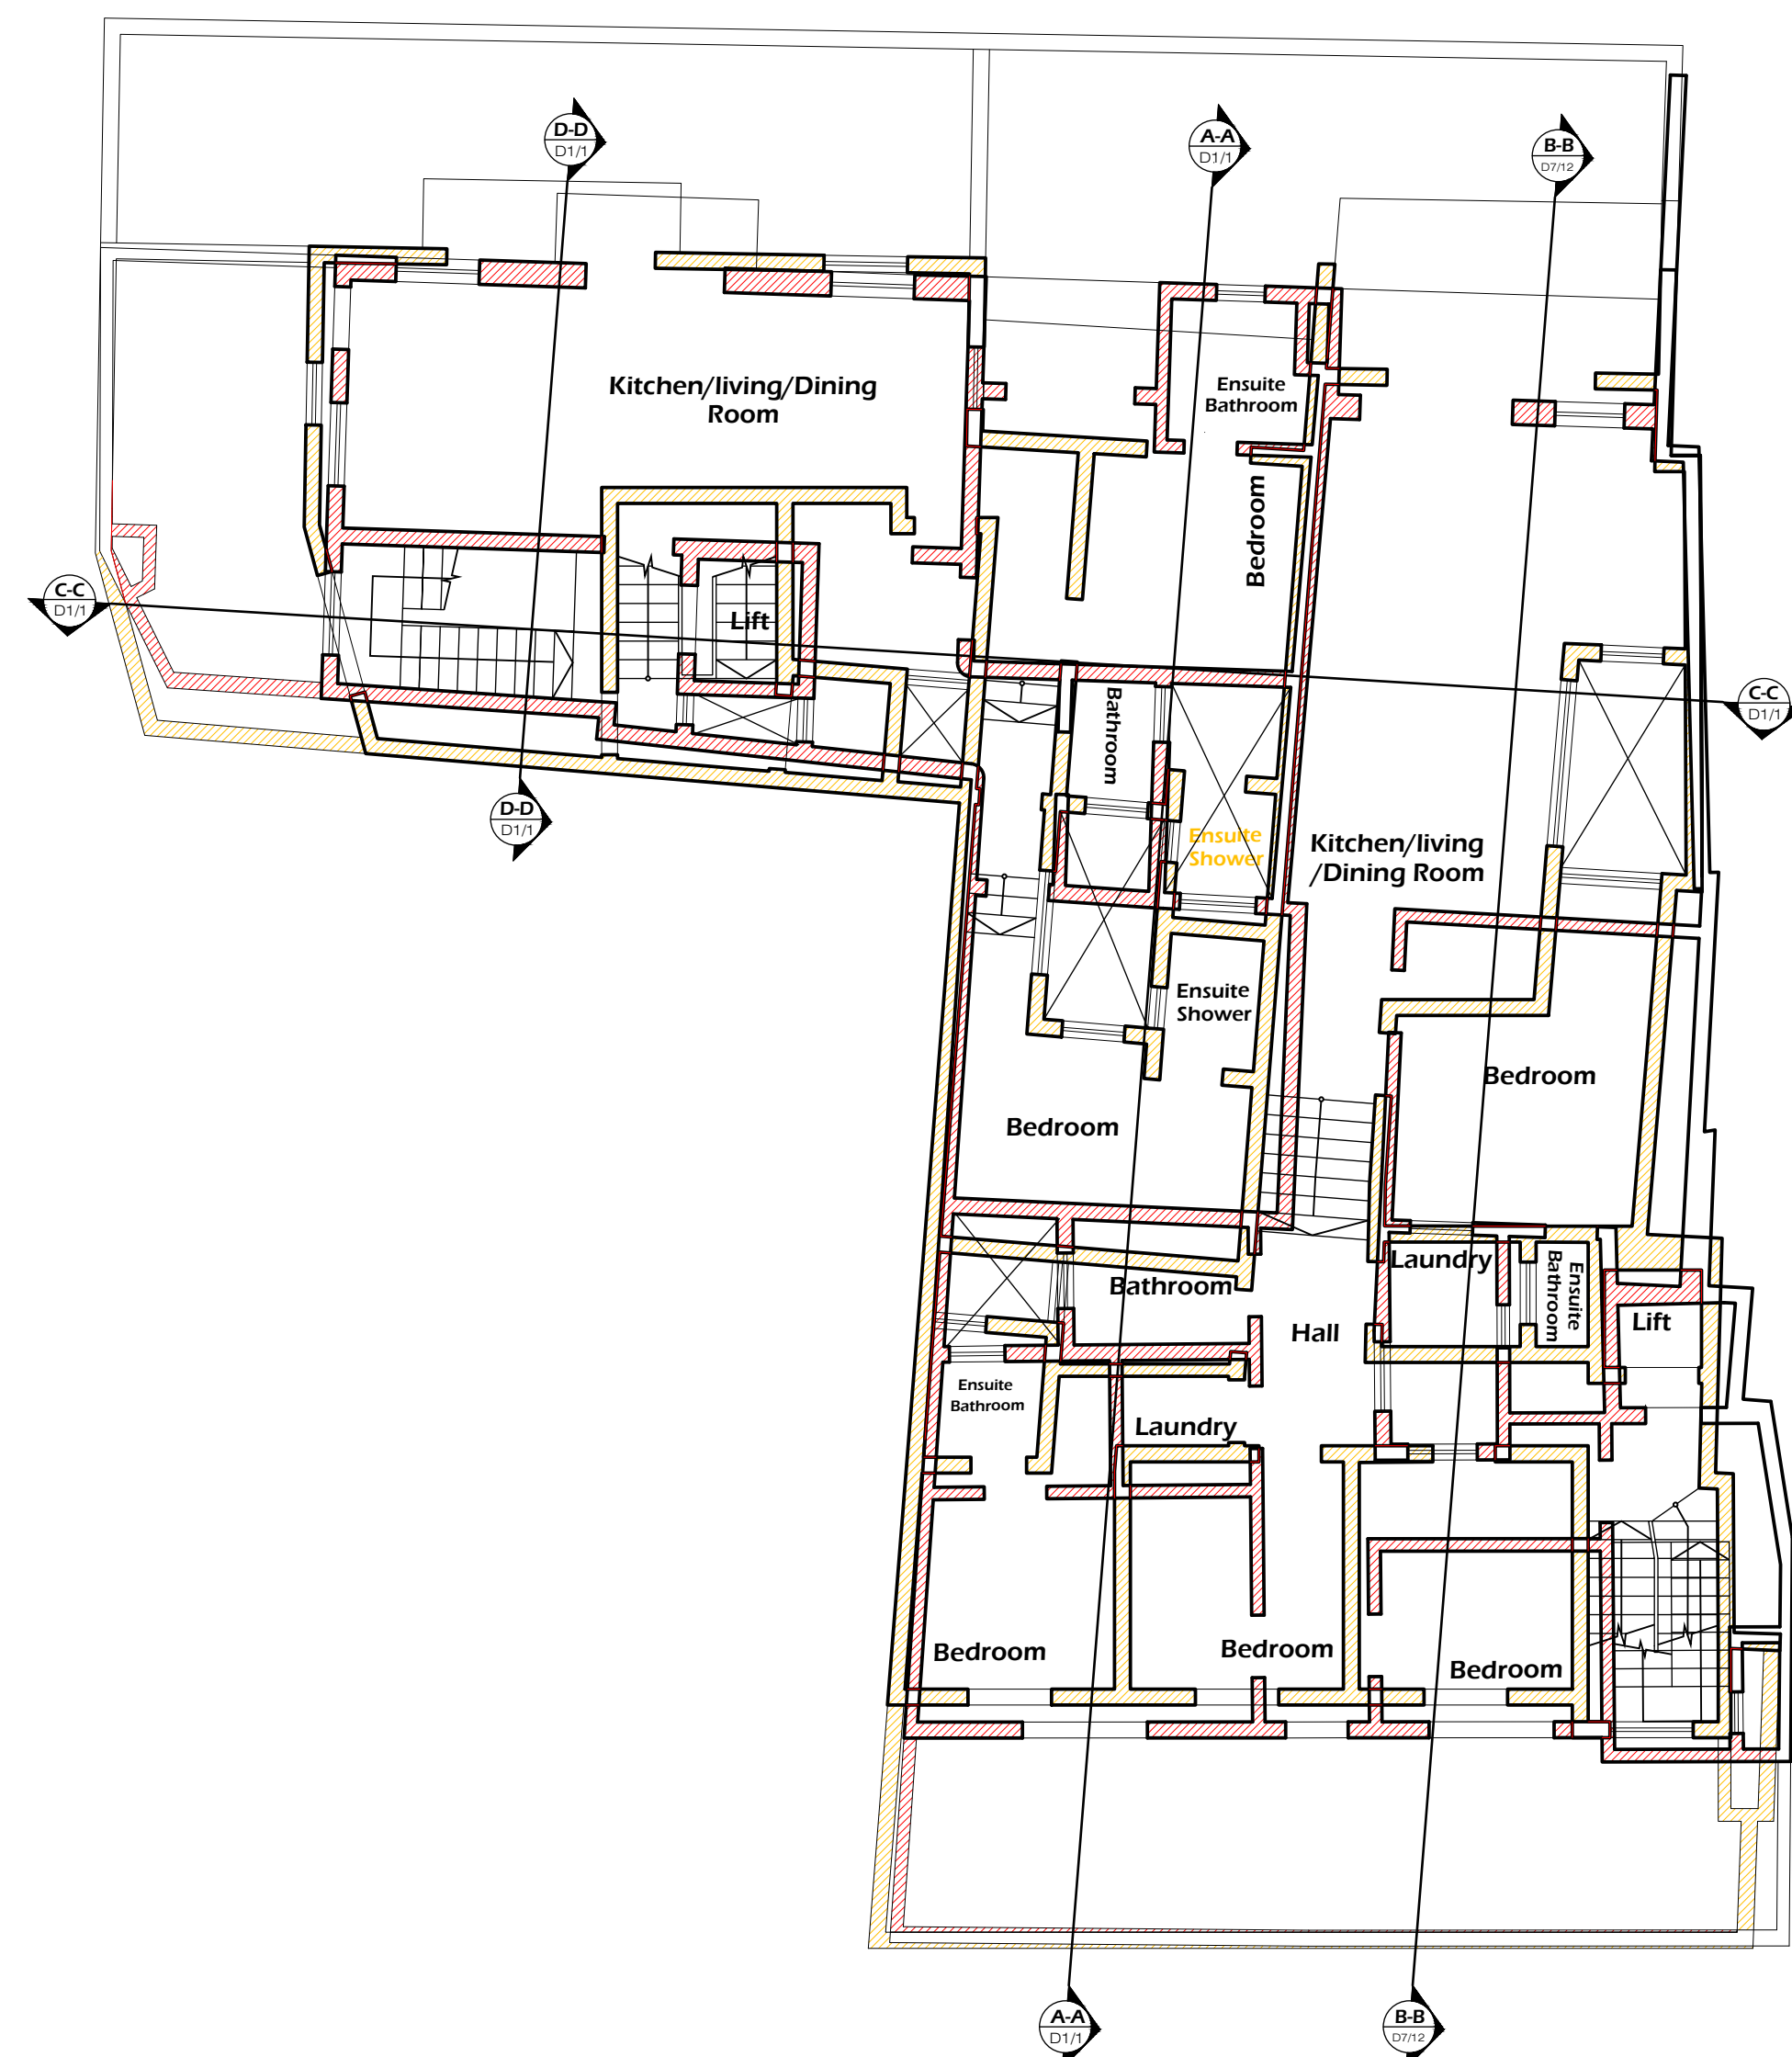


Approved/Proposed Receded floor plan
Scale:1:100

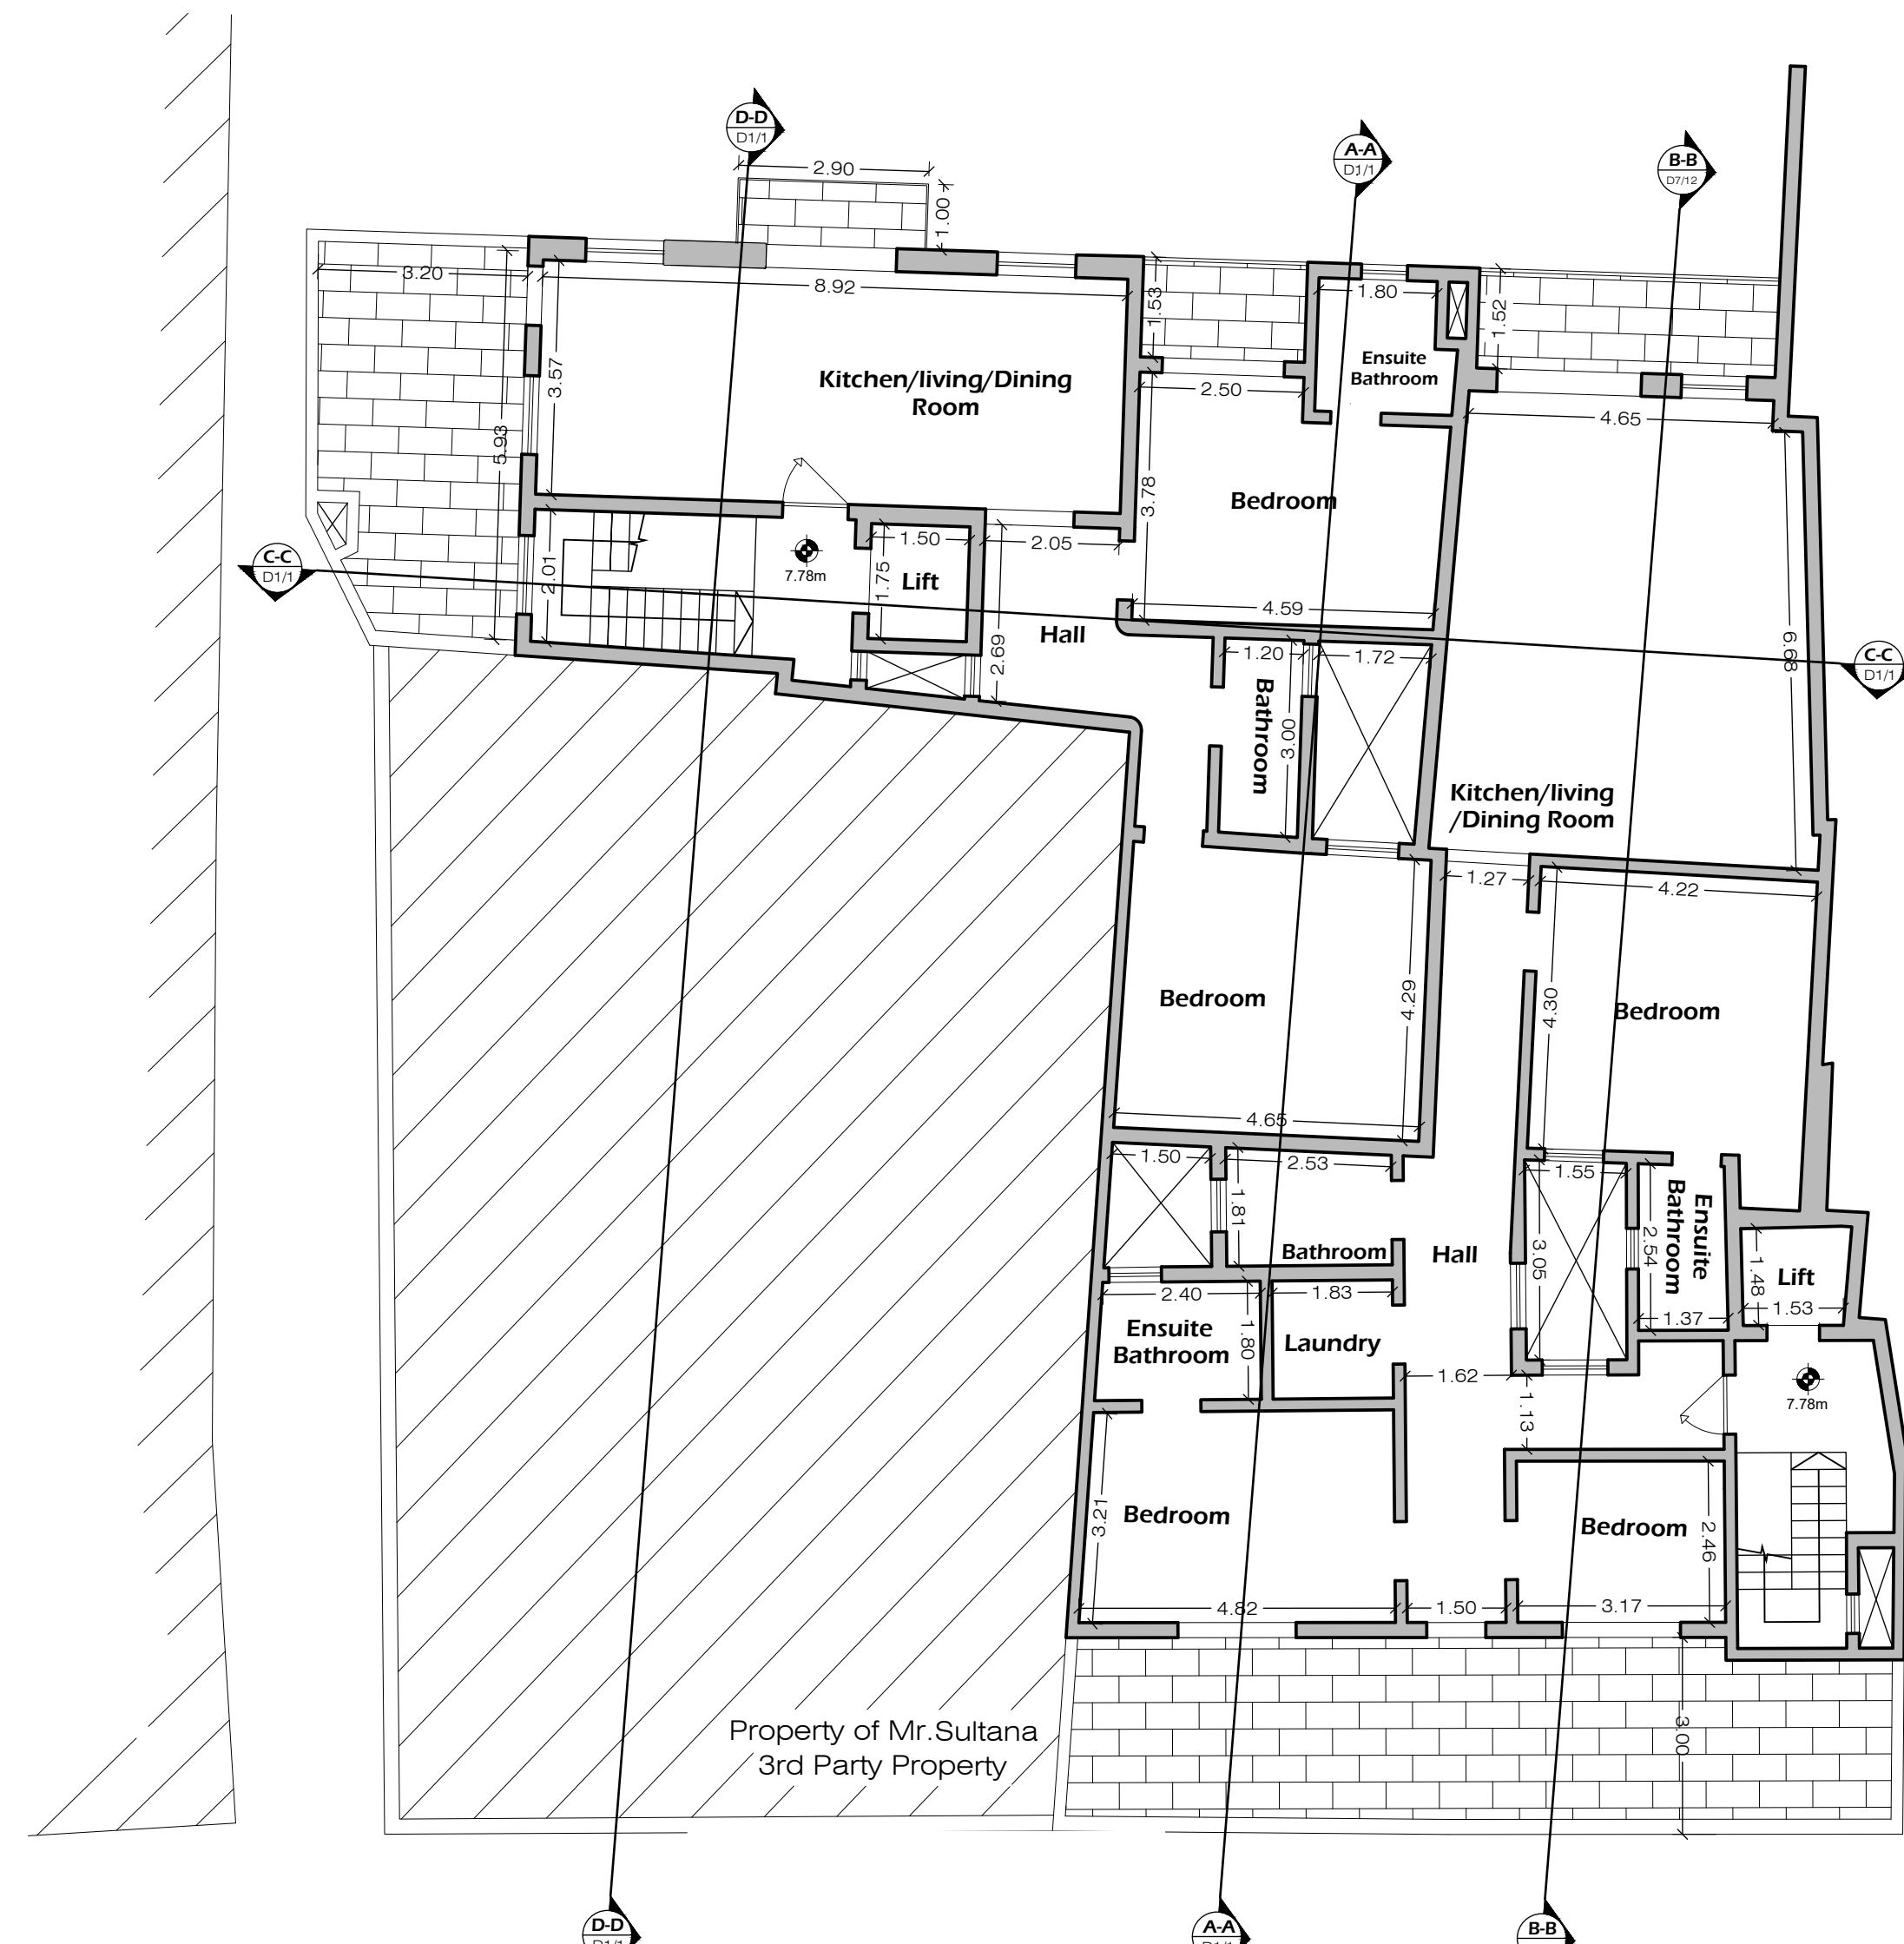


Proposed Receded floor plan
Scale:1:100

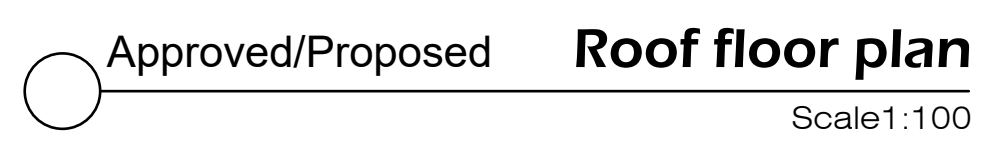


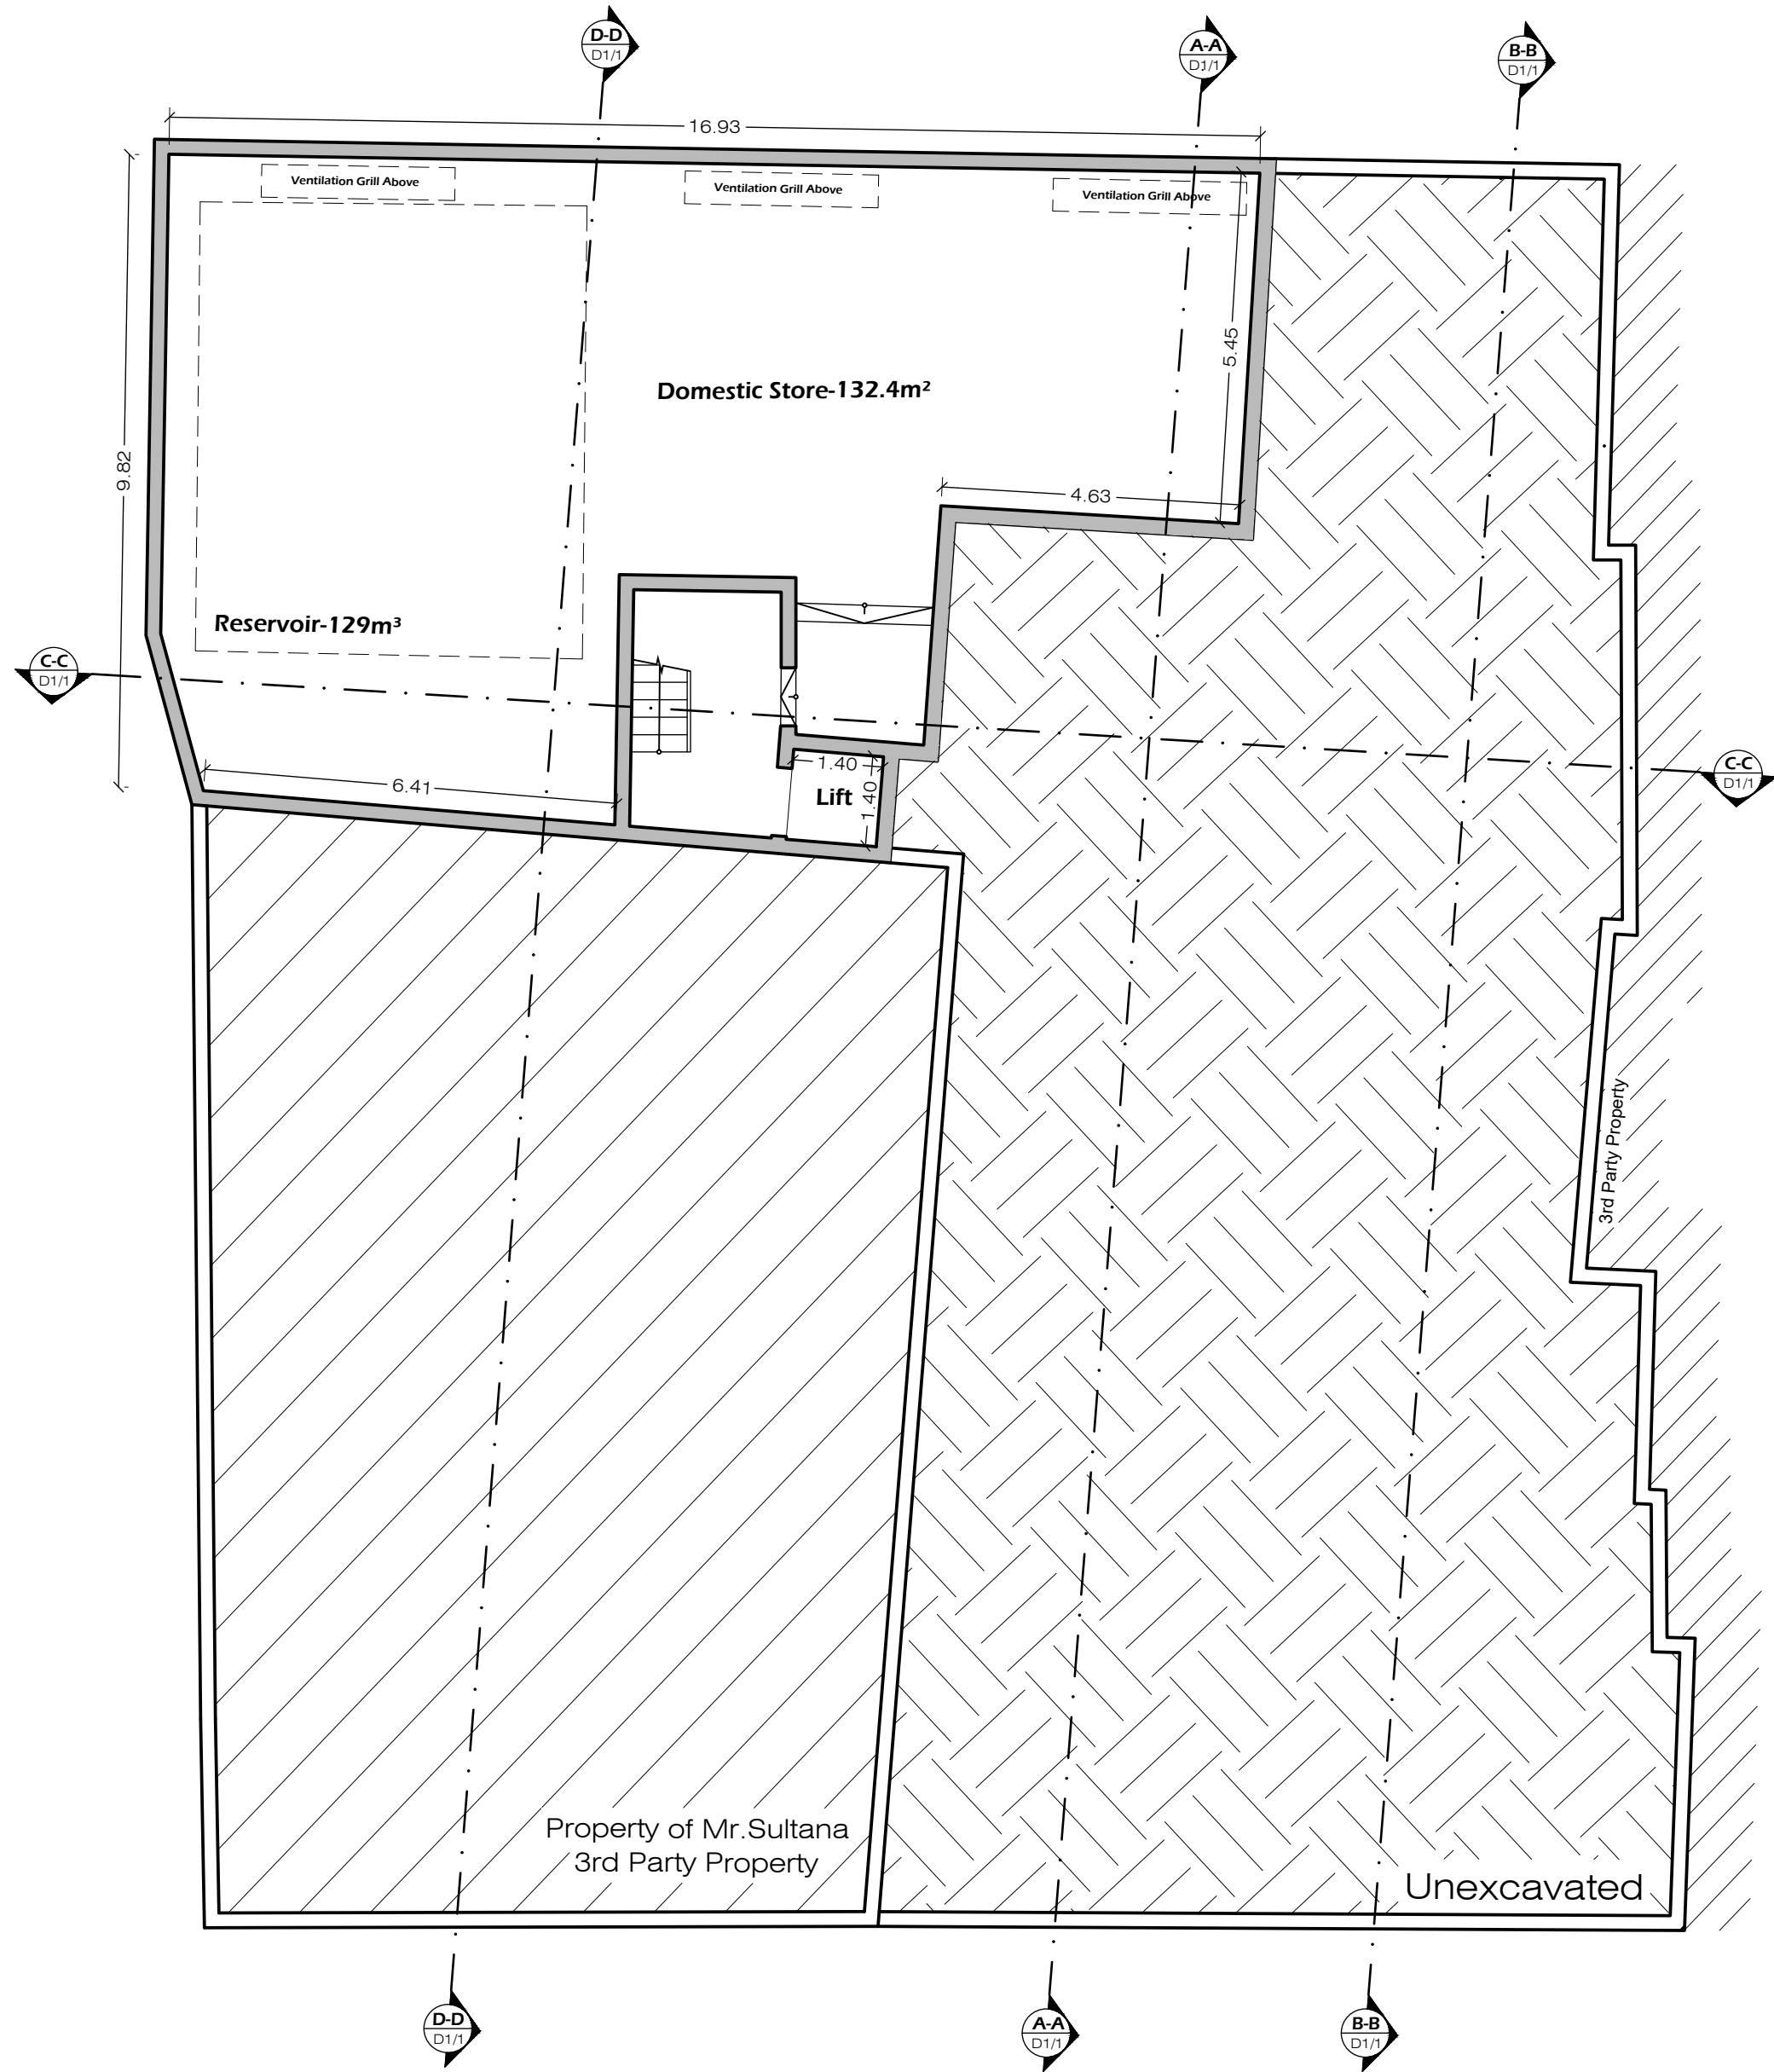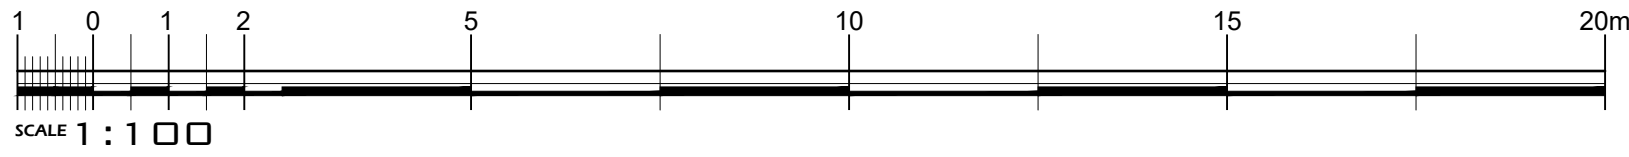

Approved **Basement floor plan**
PA/2713/20 Scale 1:100

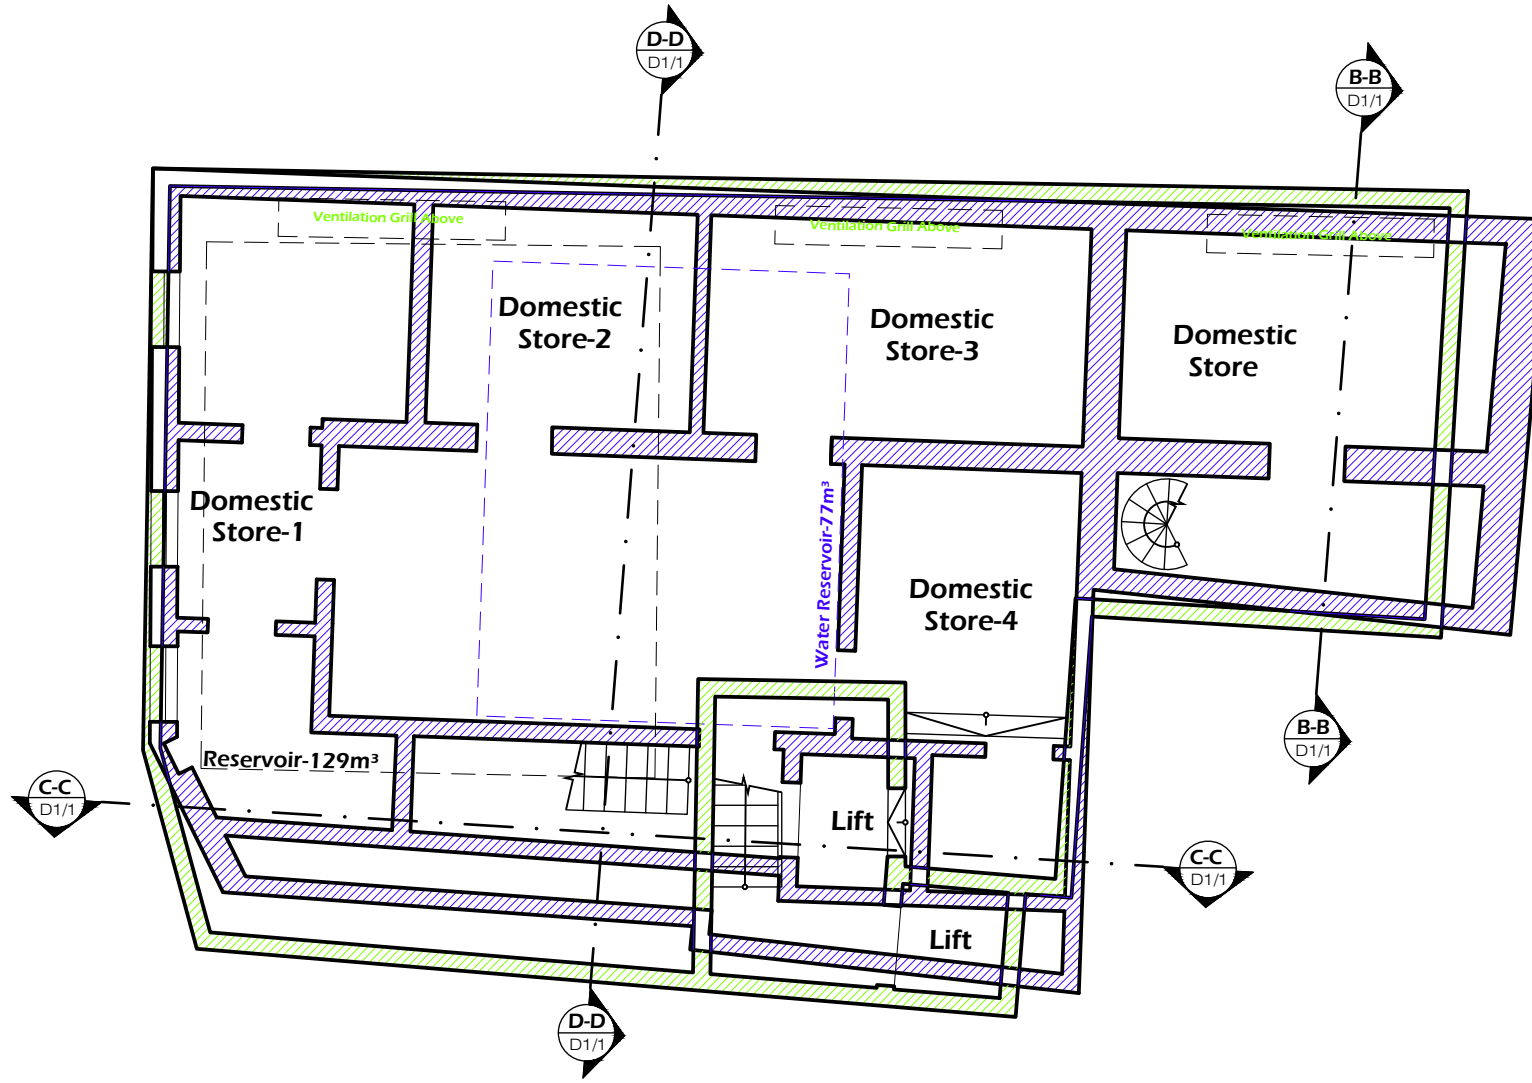

Approved/Existing **Basement floor plan**
Scale 1:100

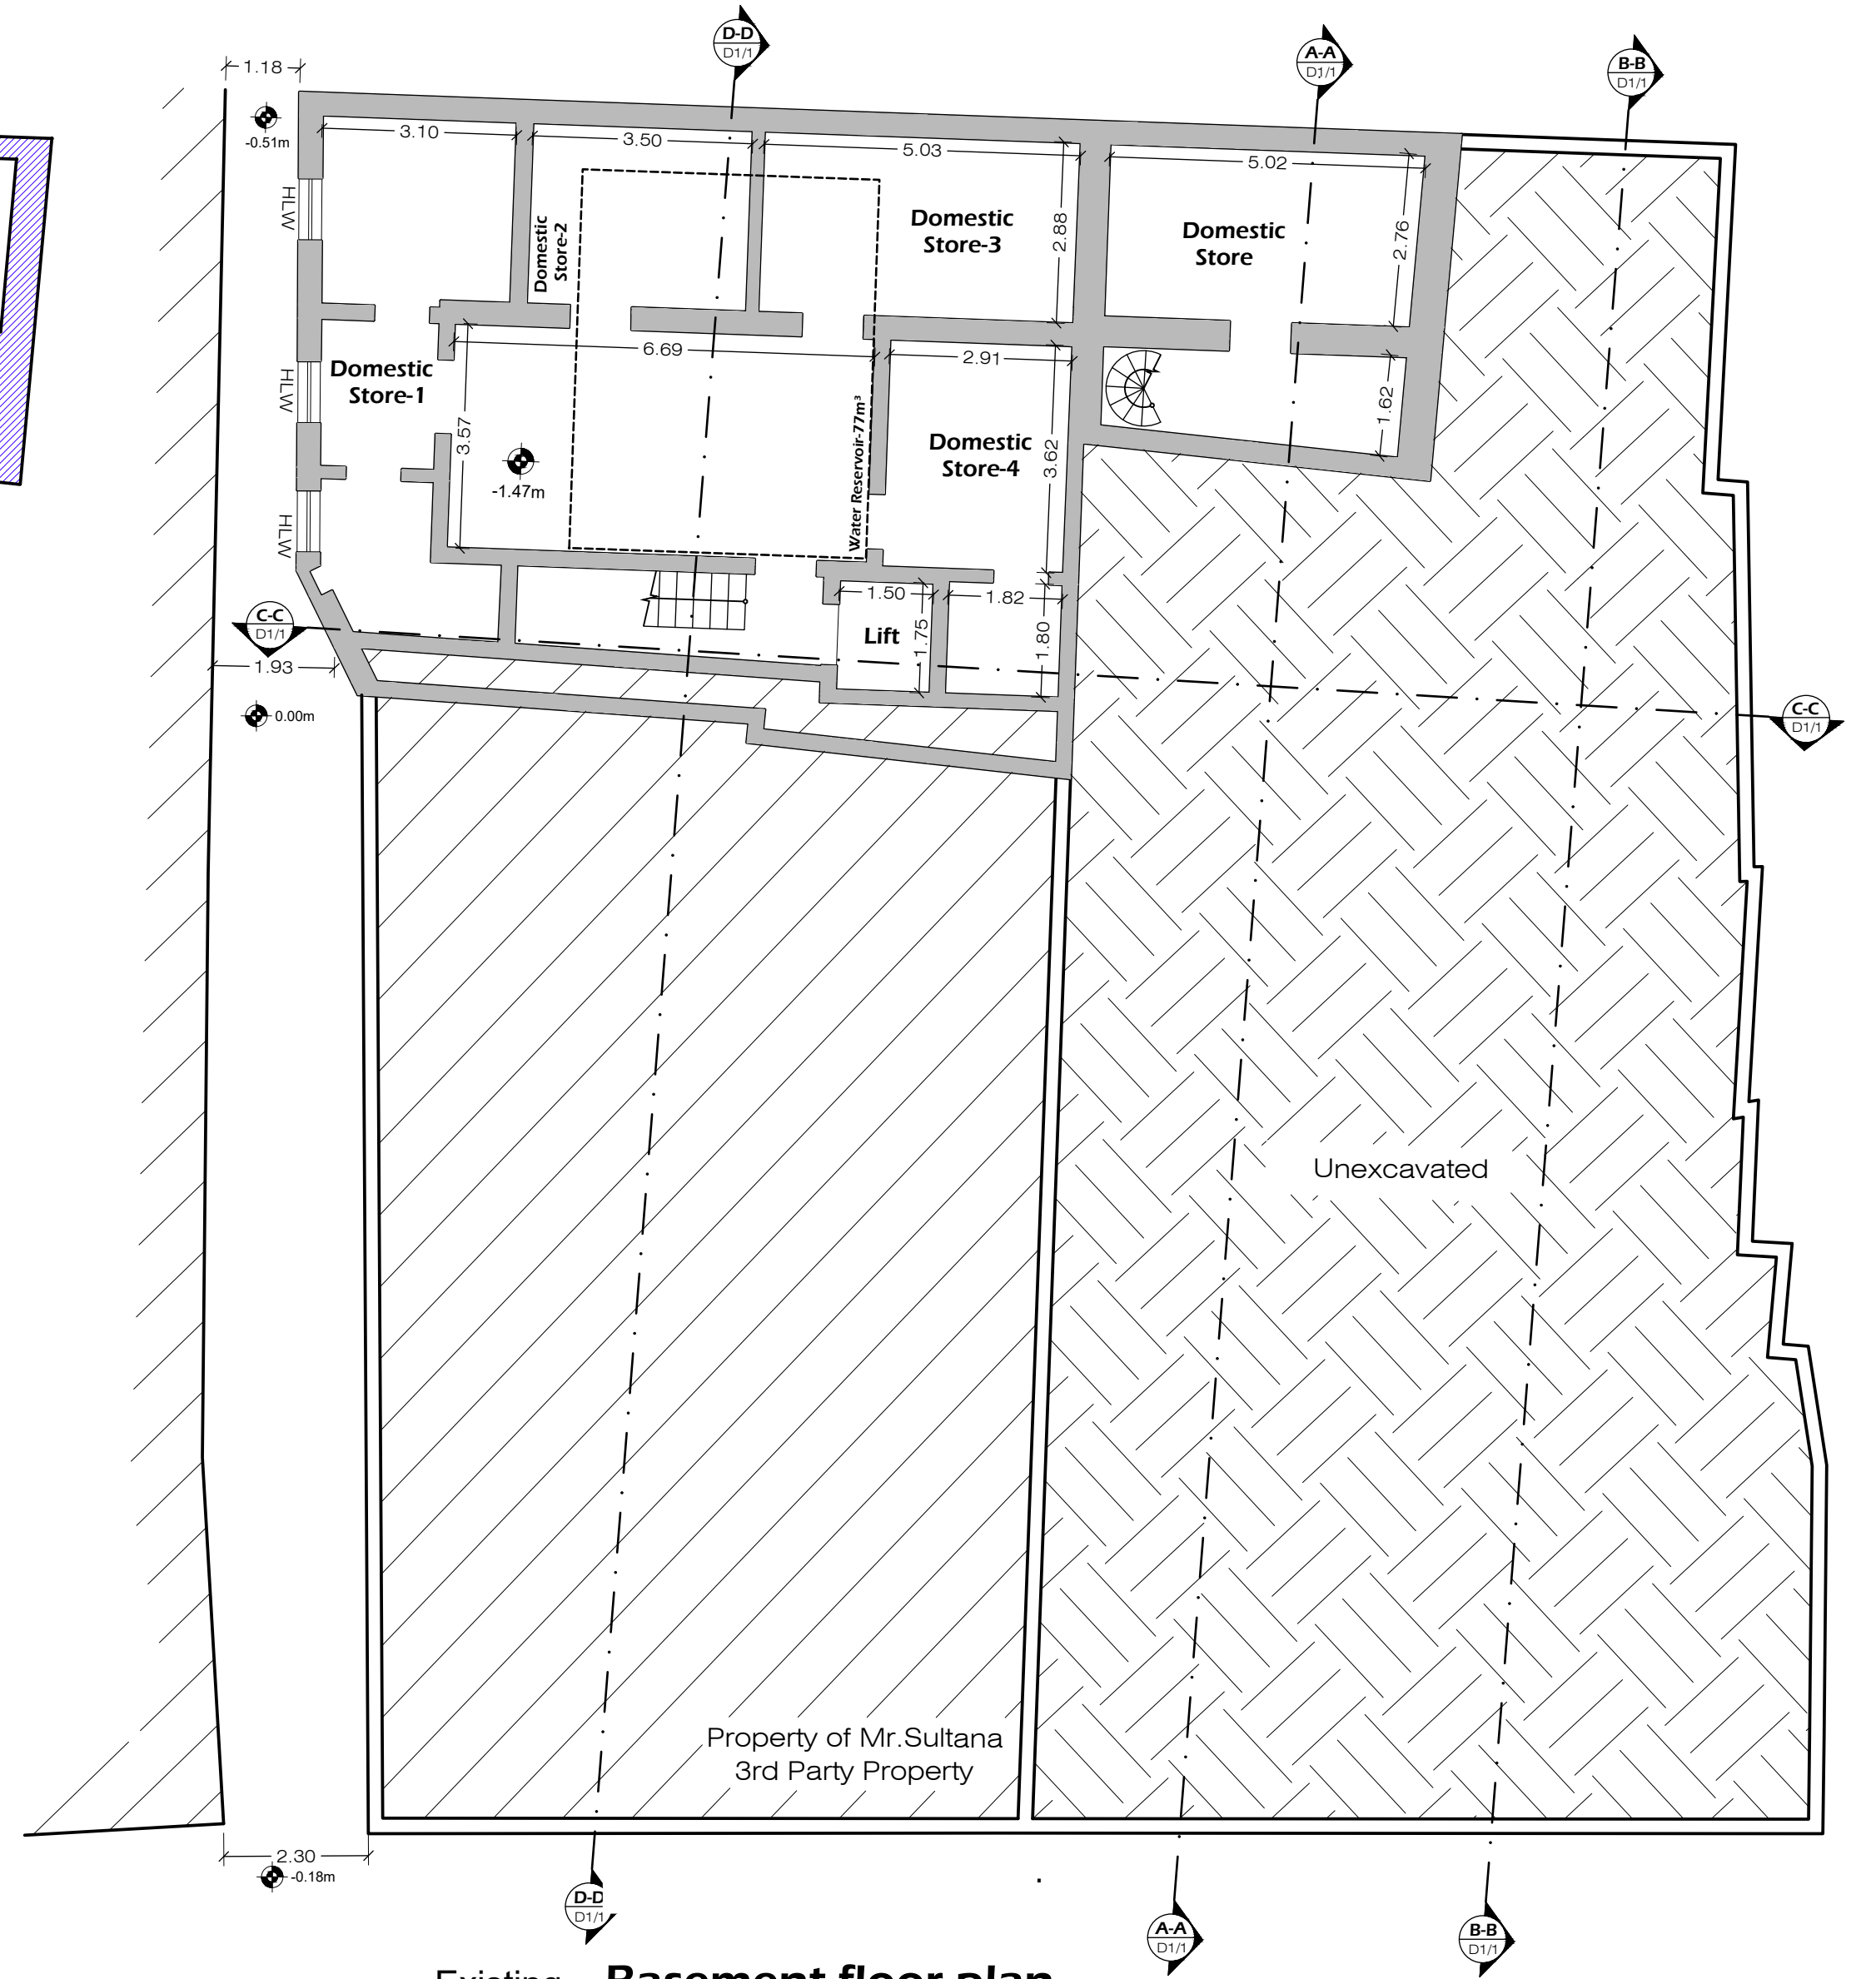

Existing **Basement floor plan**
Scale 1:100