



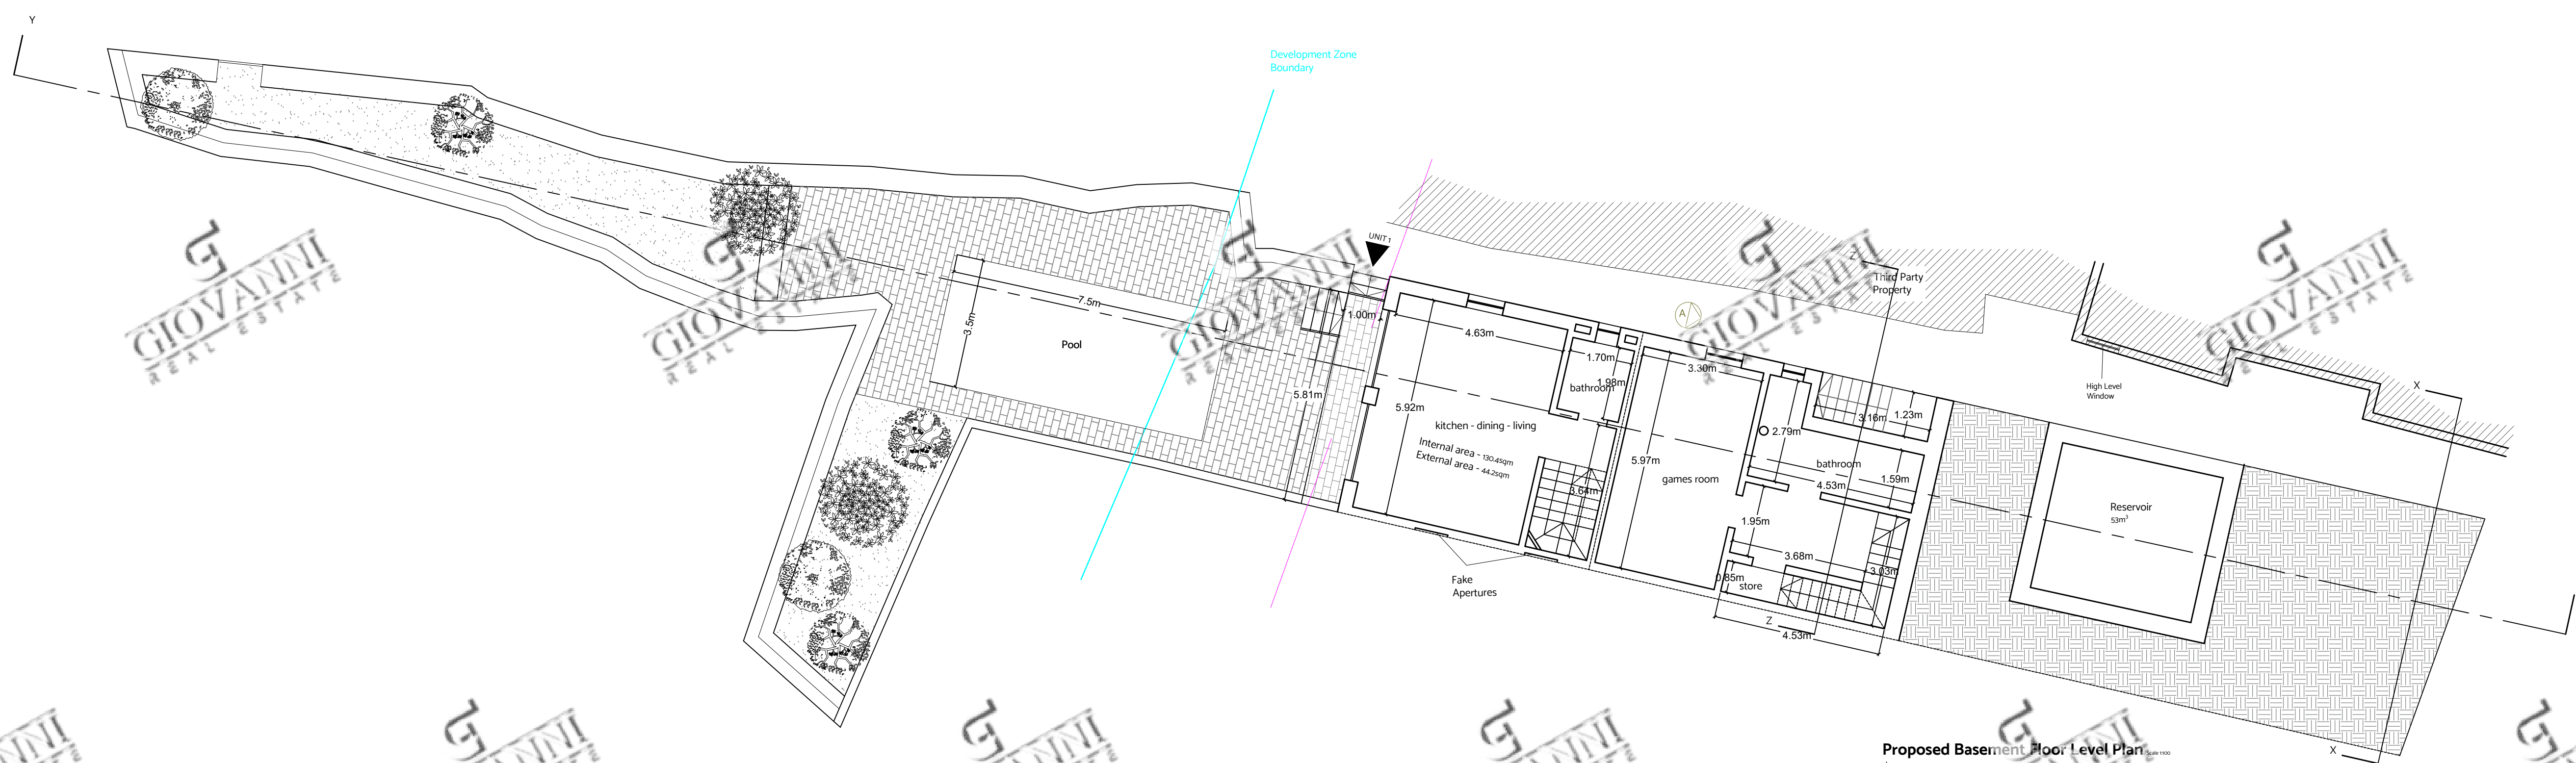

Proposed Basement Floor Level Plan Scale 1/100
clean copy

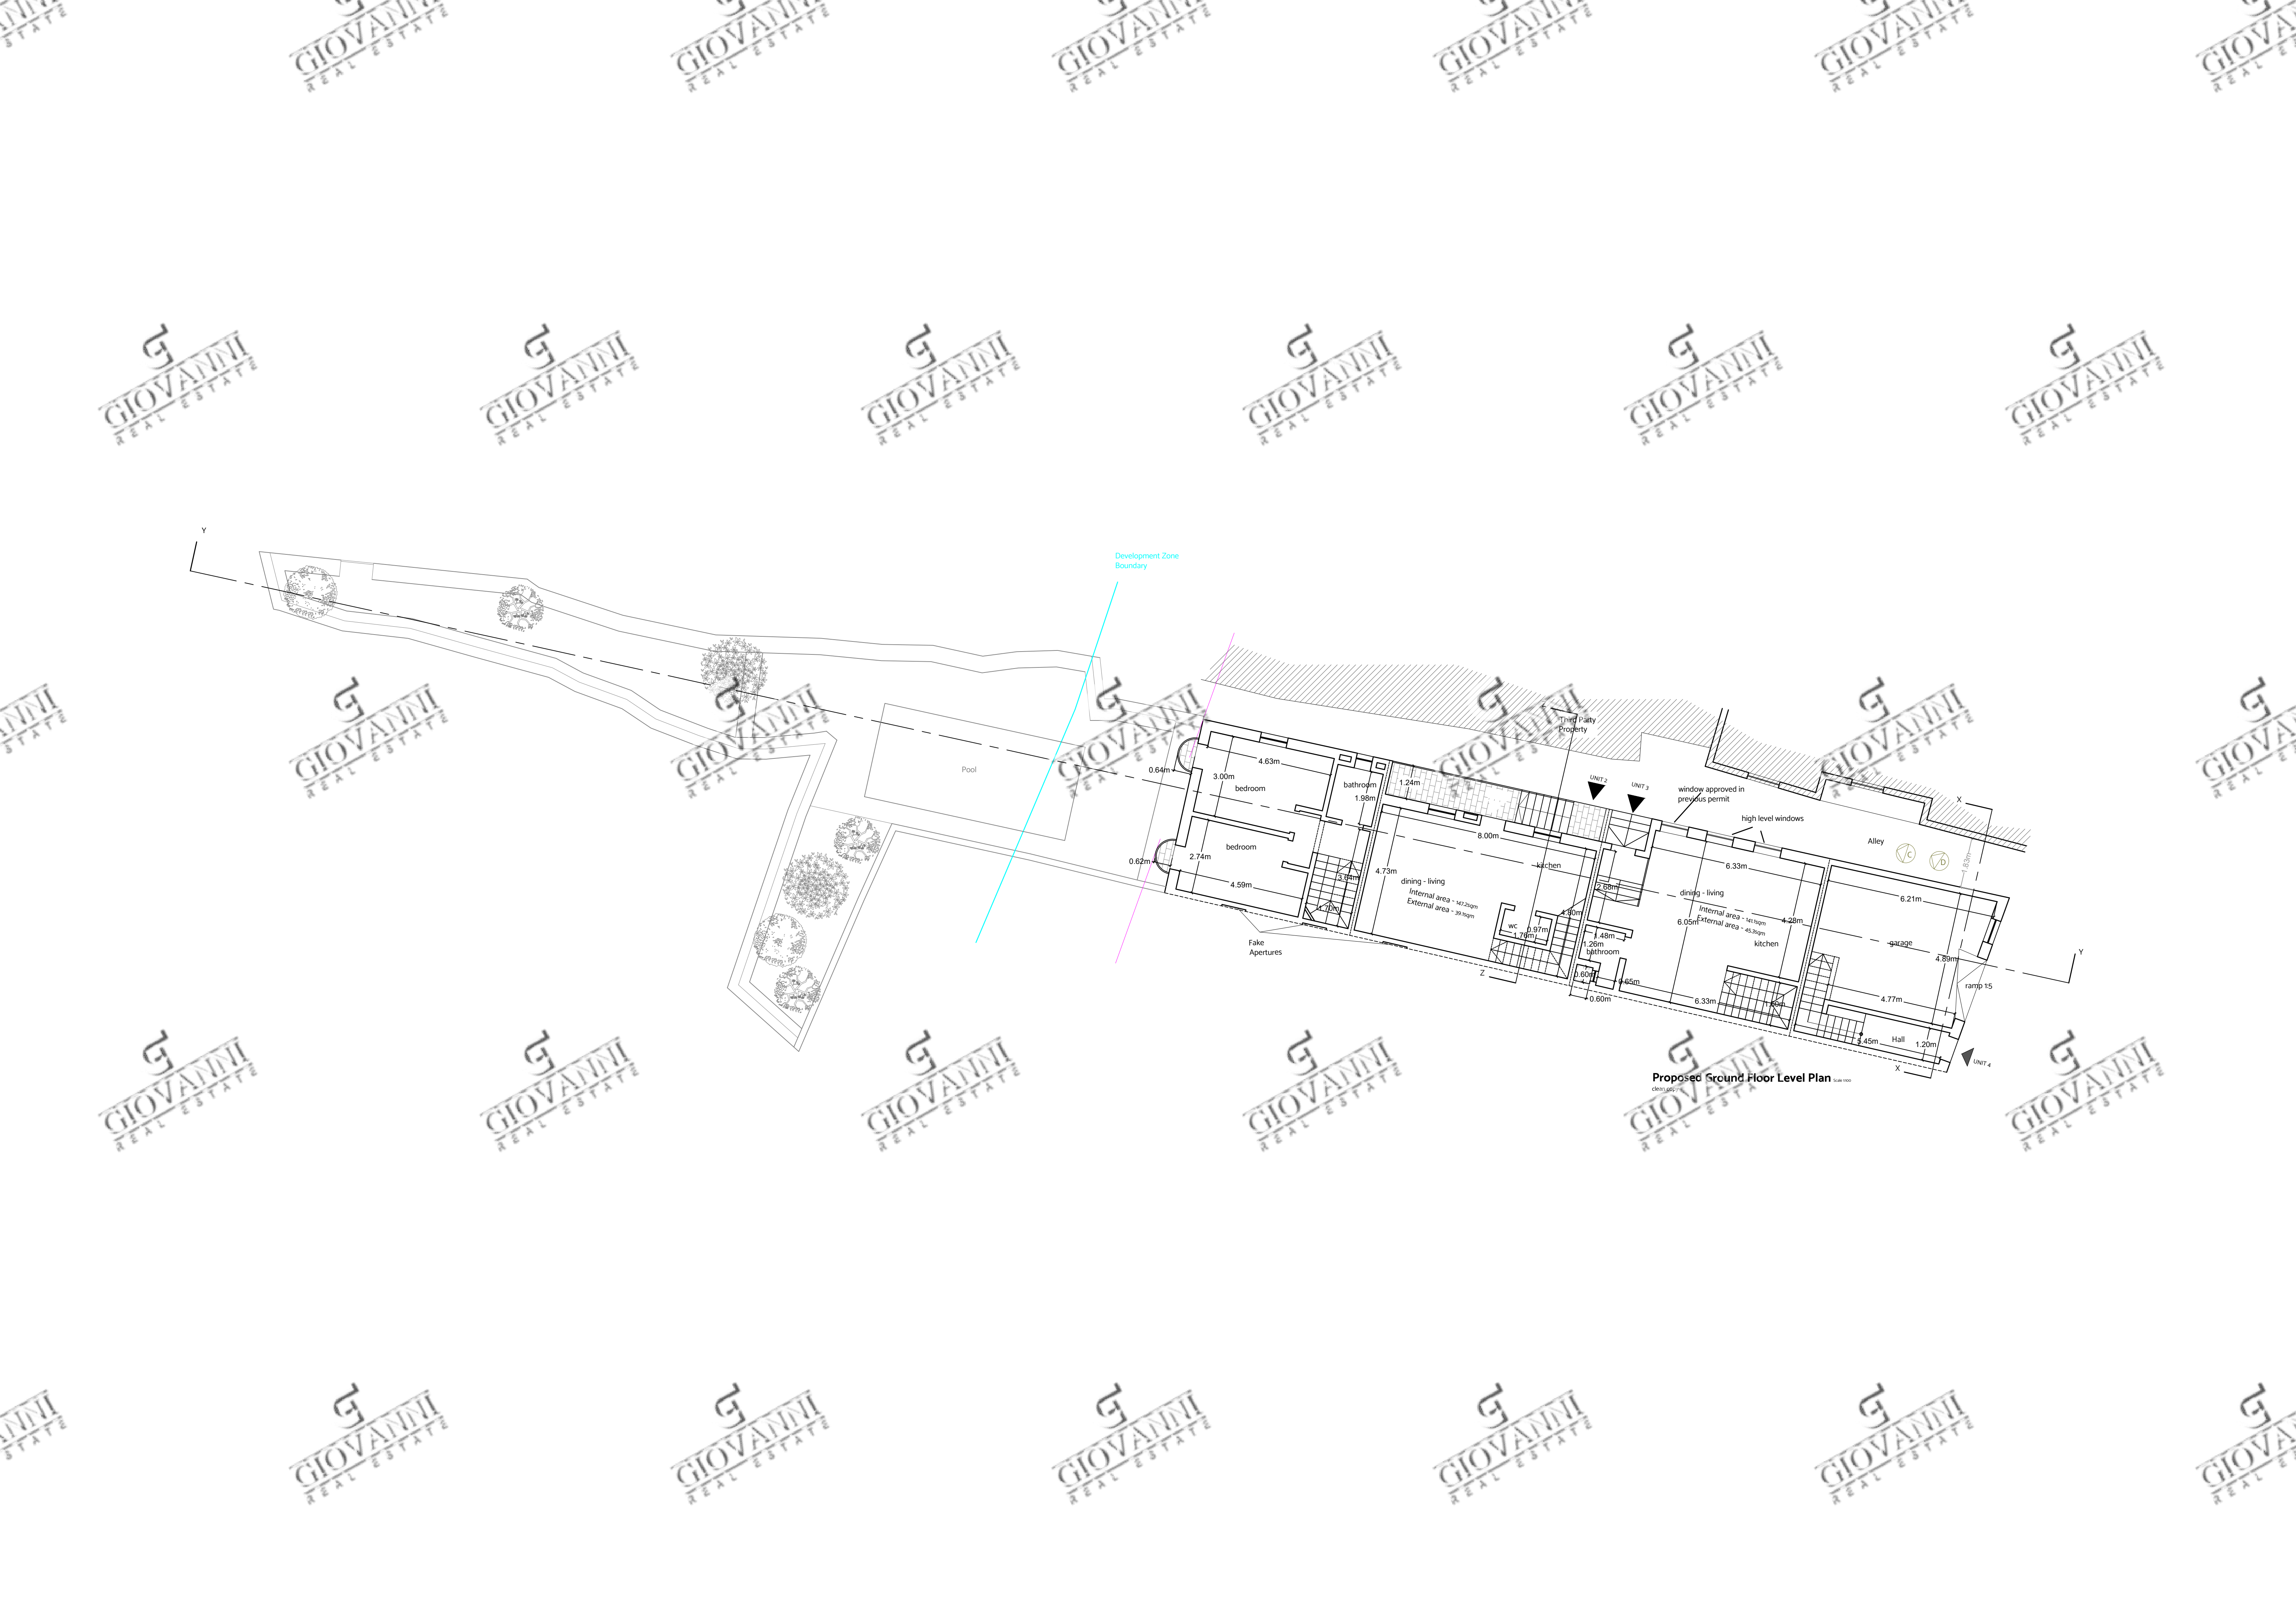

Development Zone
Boundary

Pool

Third Party
Property


window approved in
previous permit

high level windows


Alley

Fake
Apertures


Proposed Ground Floor Level Plan
clean 0002 2020

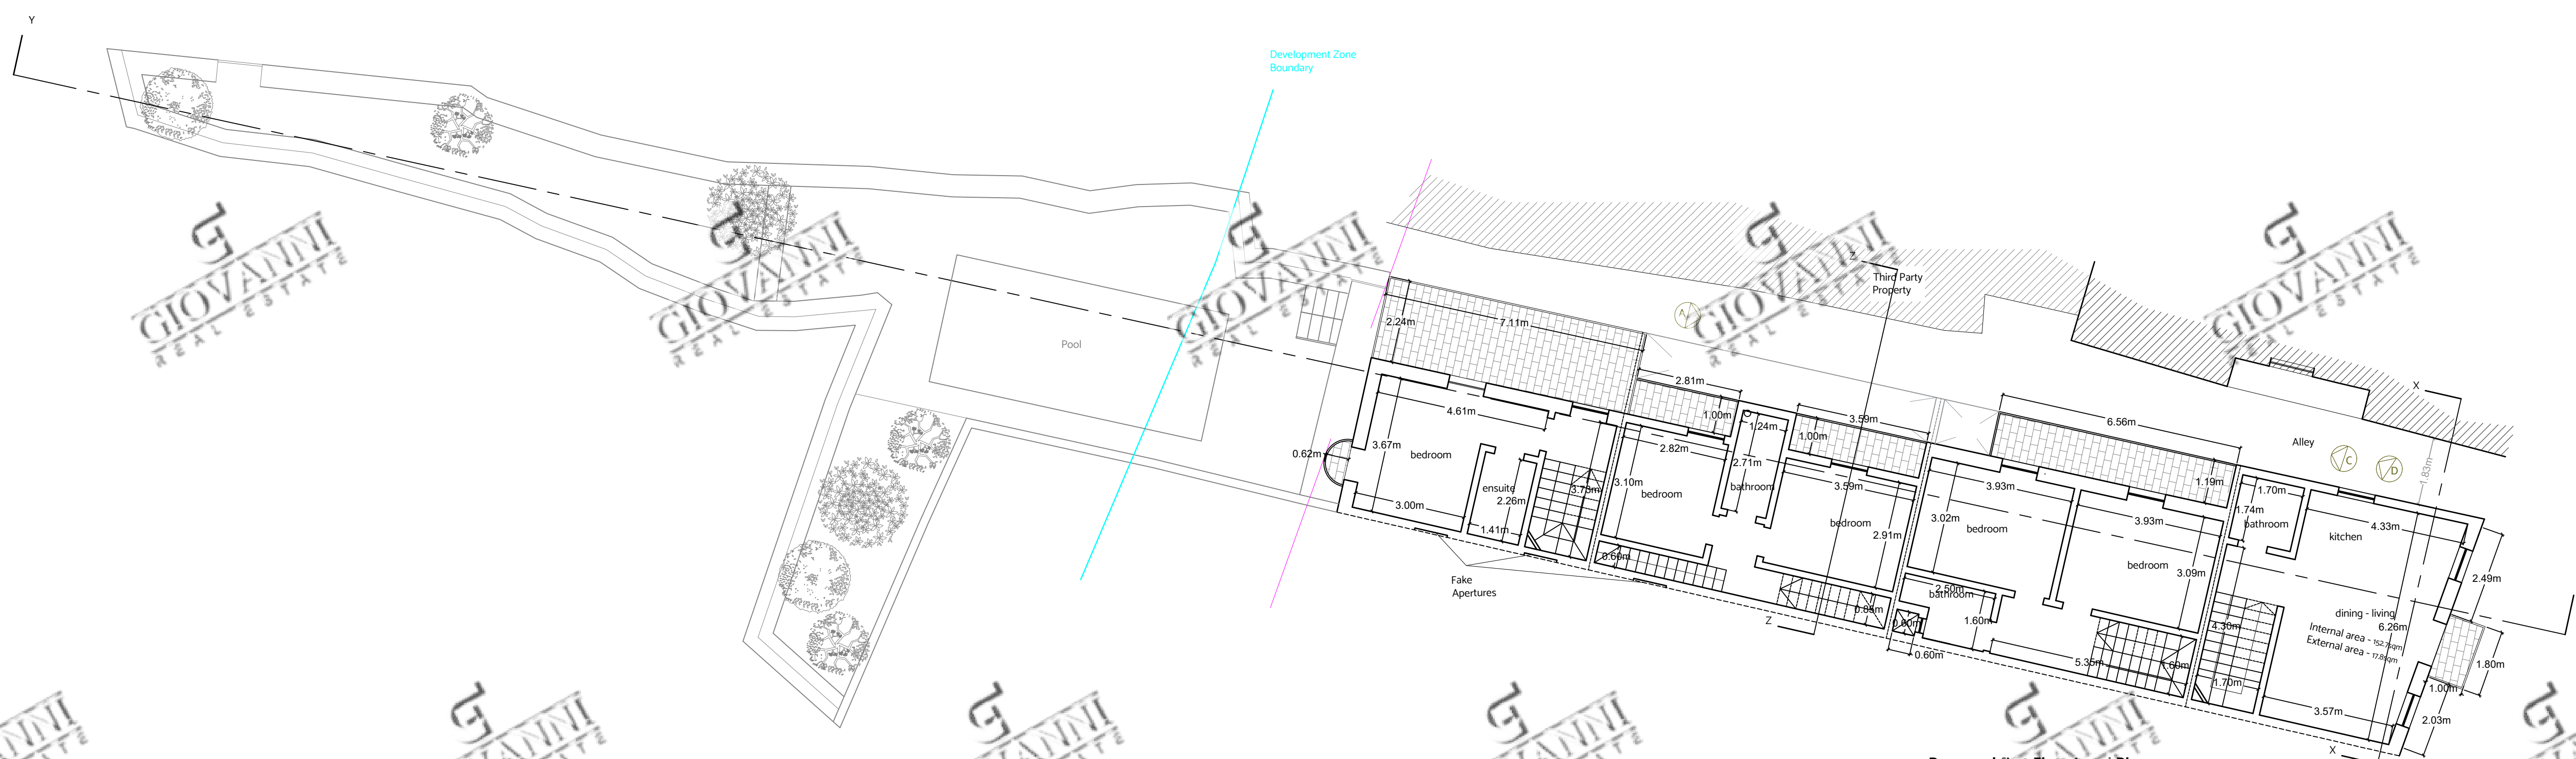


Proposed first Floor Level Plan Scale 1:100

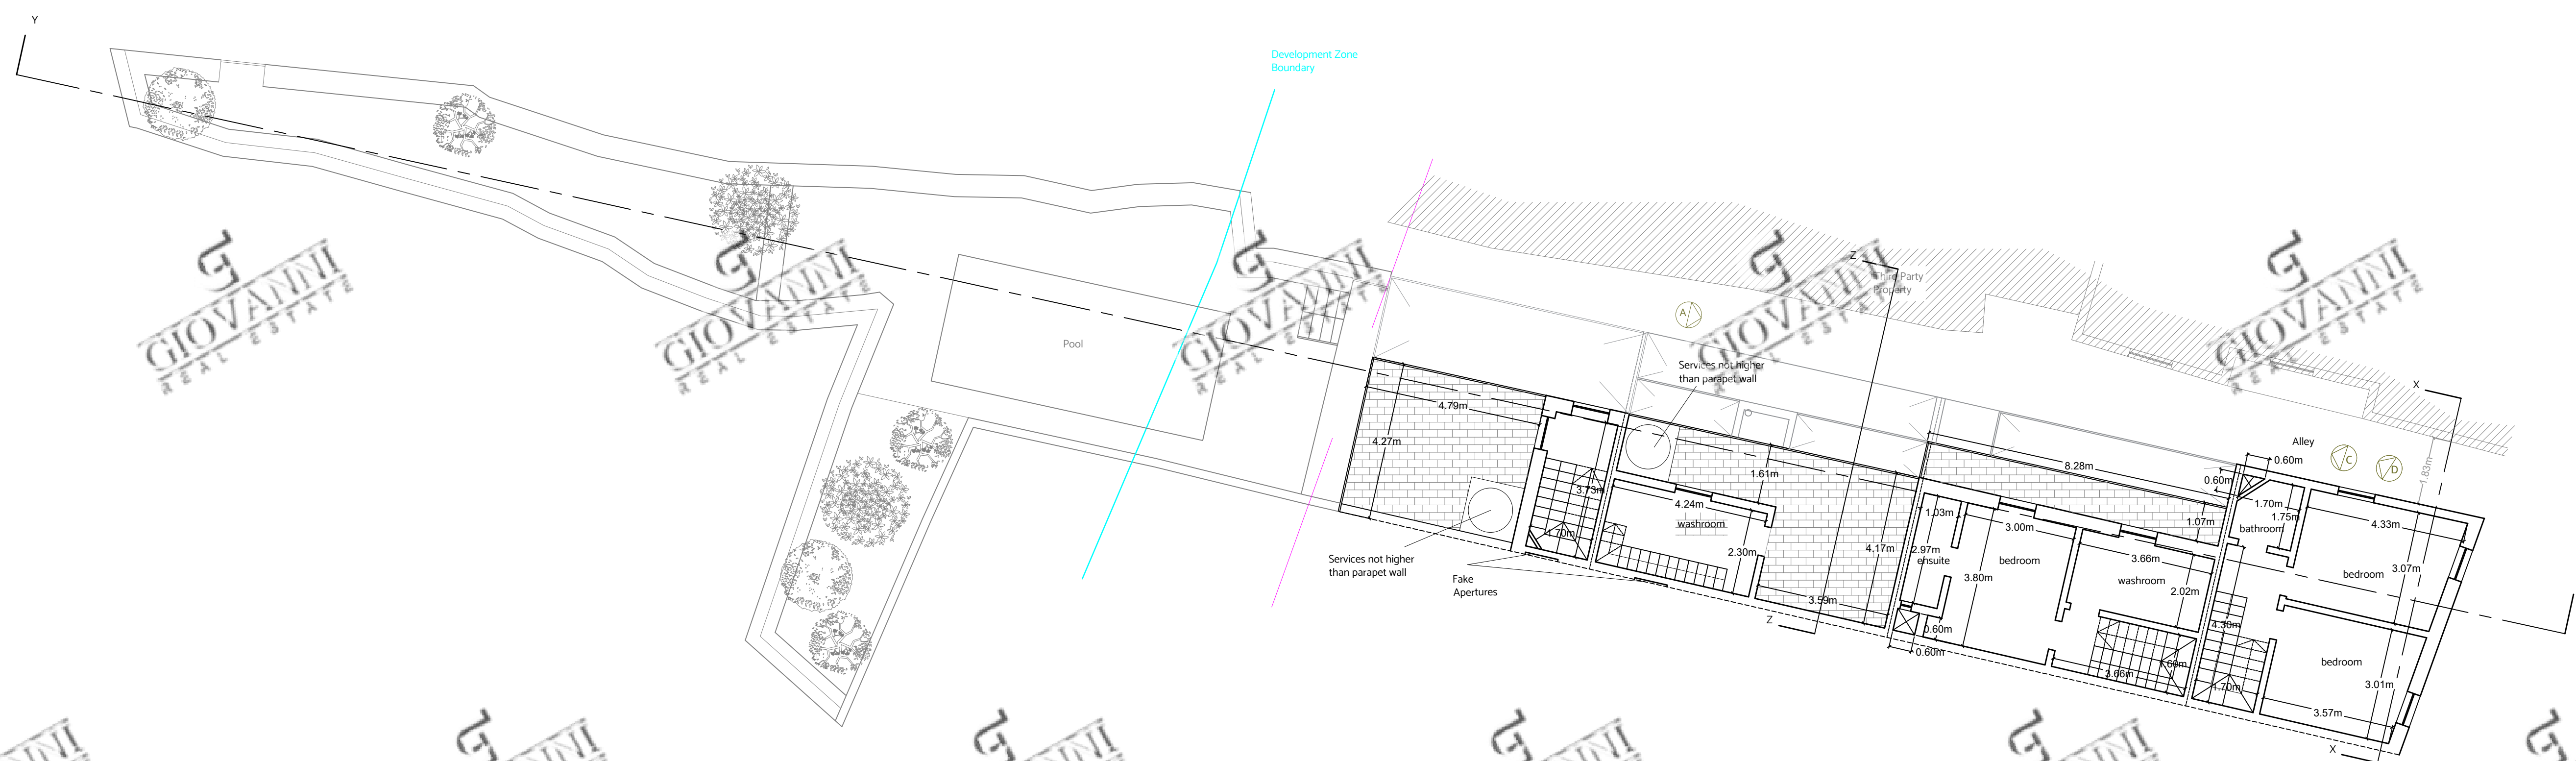

Proposed second Floor Level Plan Scale 1:100

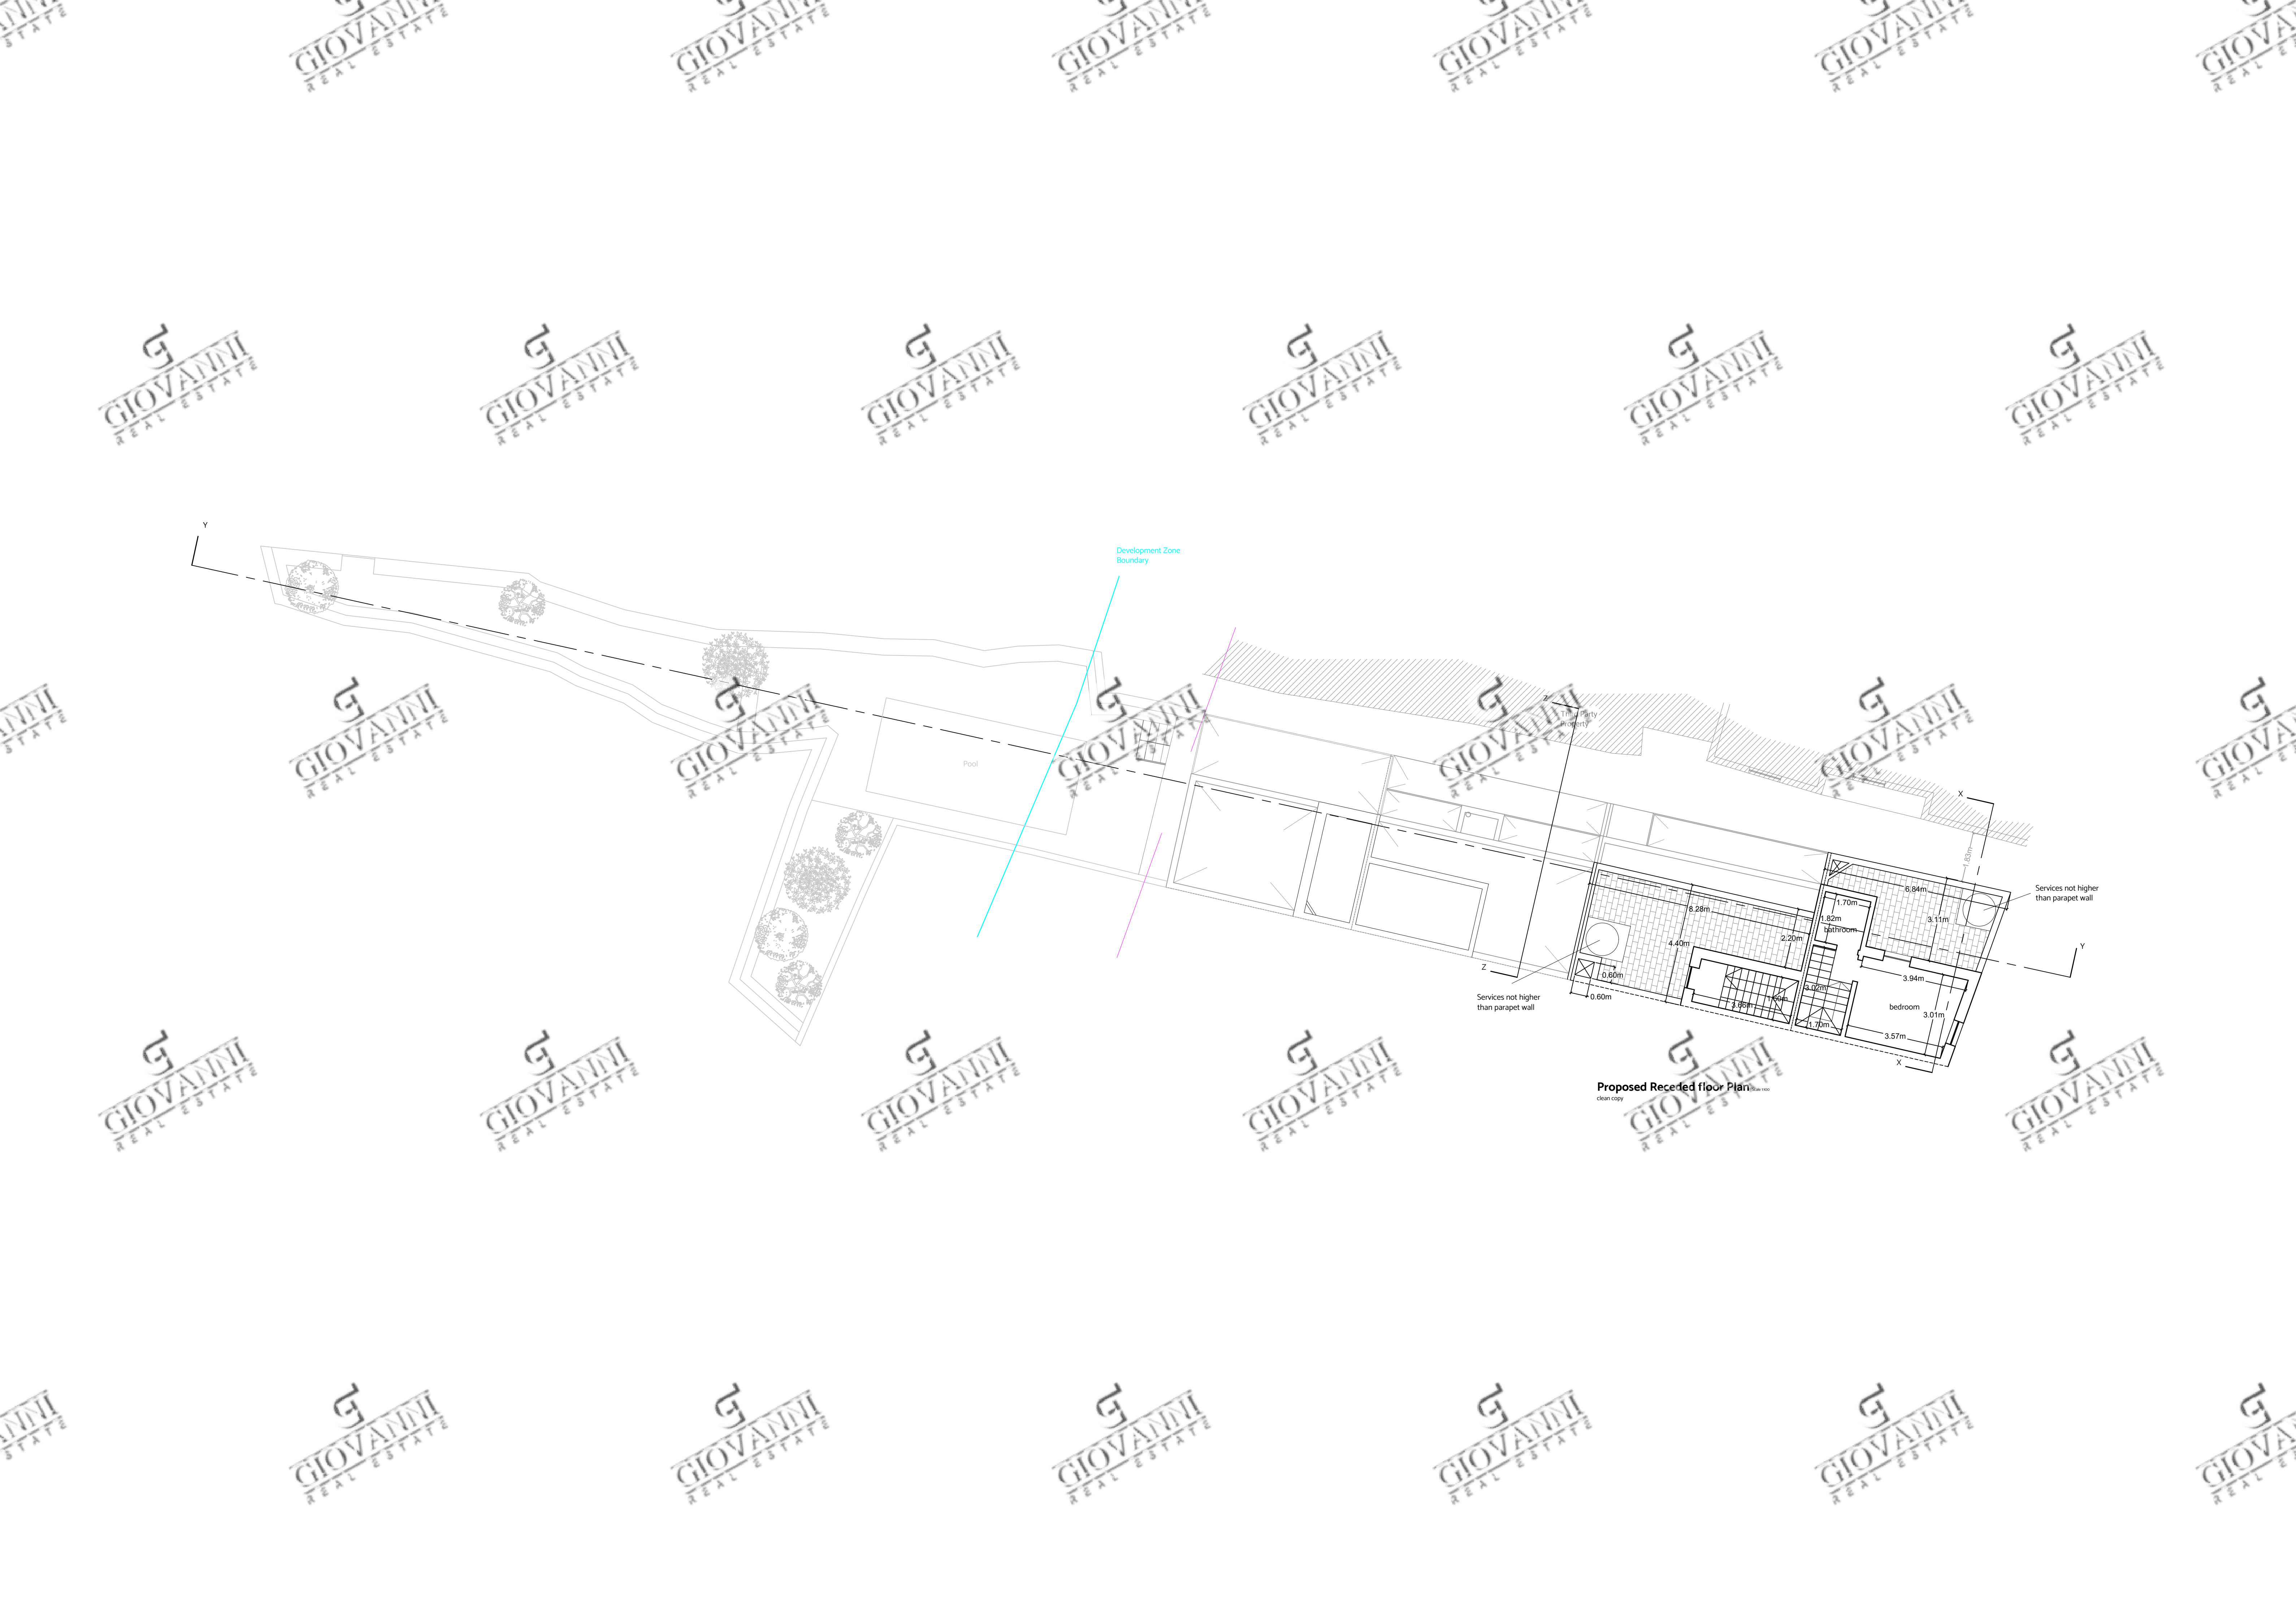

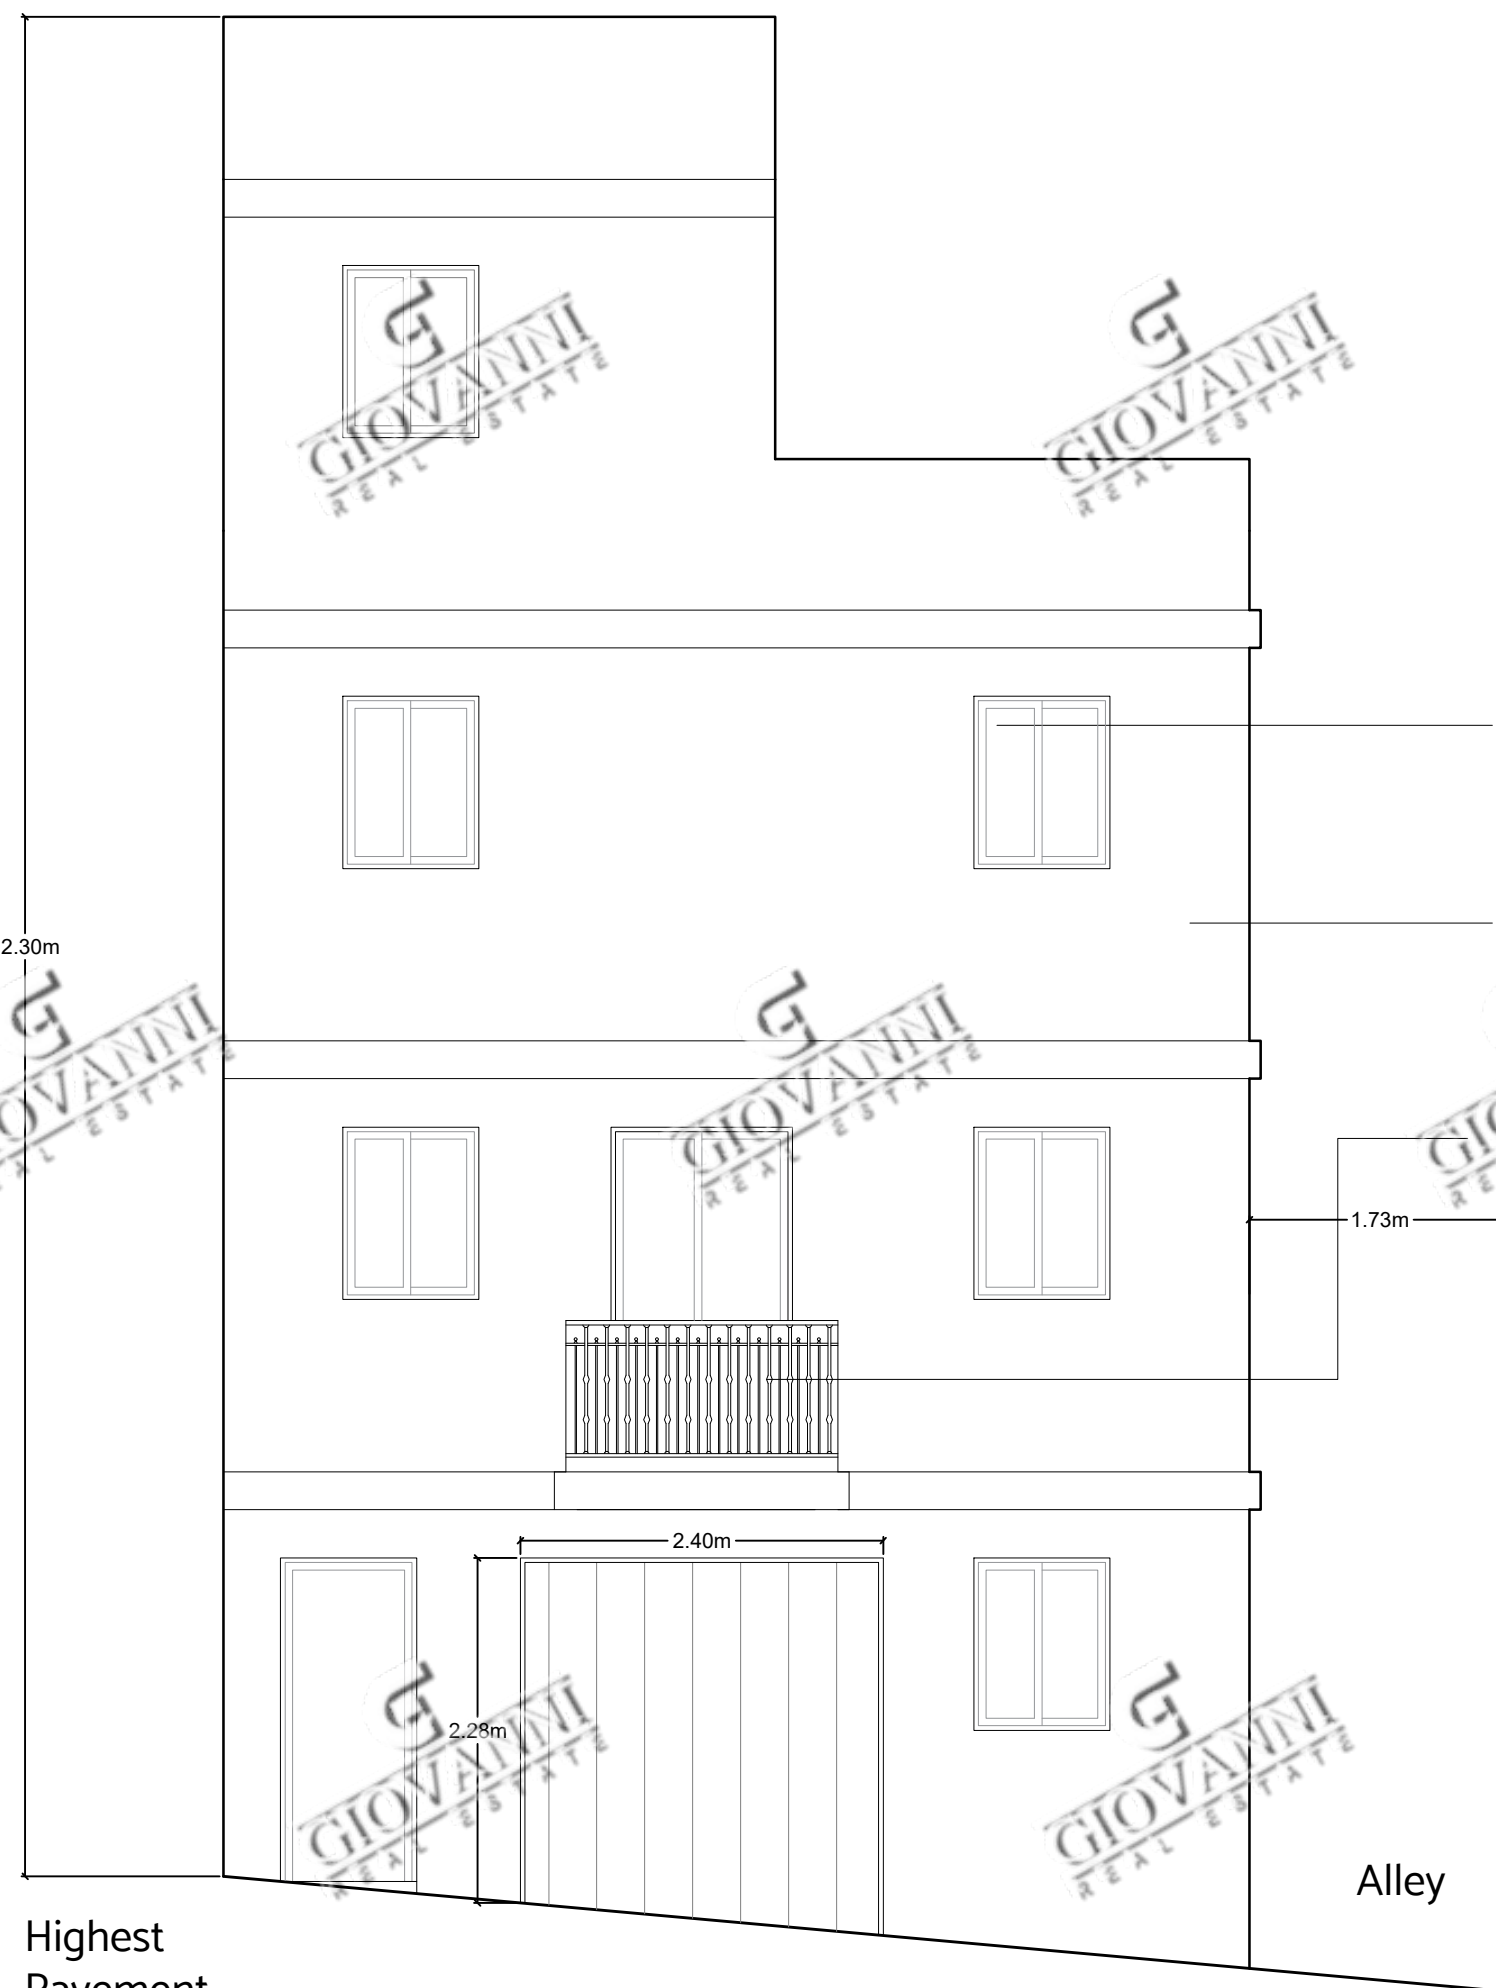

White PVC
apertures

Franka Stone
unpainted

Wrought iron railings painted
white

1.73m

Alley

12.30m

2.40m


2.25m

Highest
Pavement
Level

Proposed Front Elevation

Scale 1:50

clean copy

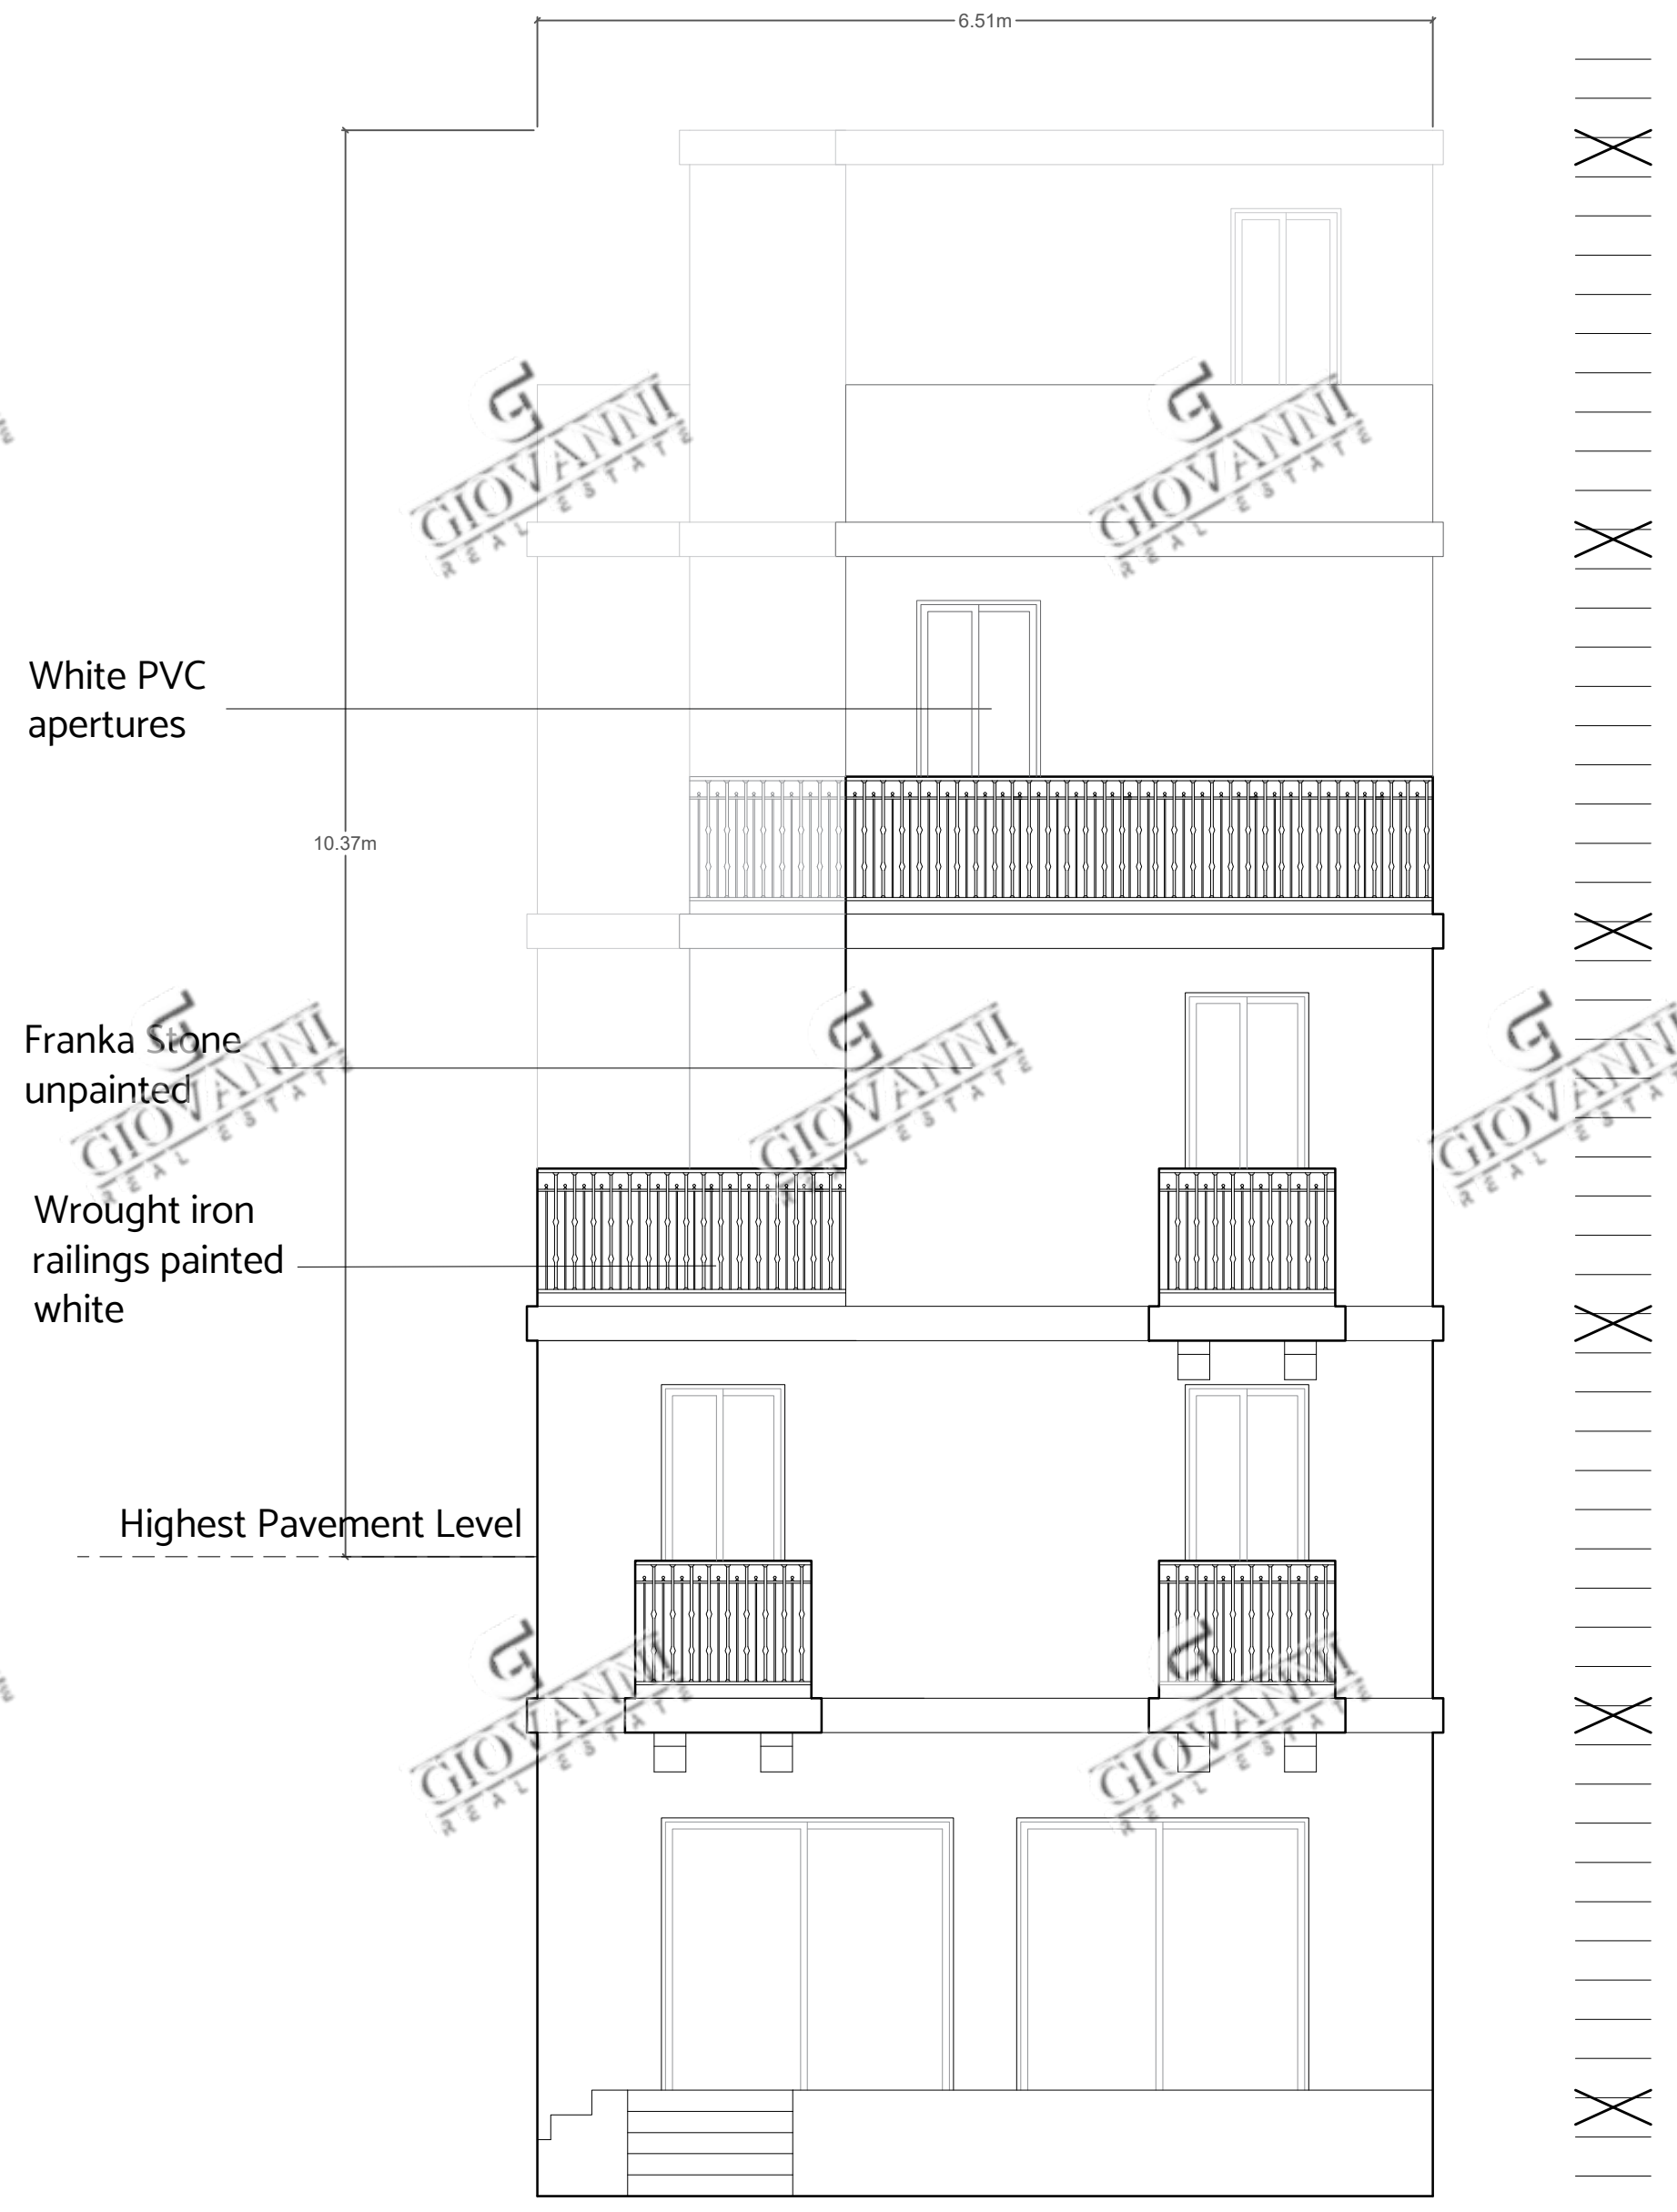

White PVC
apertures


10.37m

Franka Stone
unpainted

Wrought iron
railings painted
white

Highest Pavement Level

Proposed Back Elevation Scale 1:50
clean copy

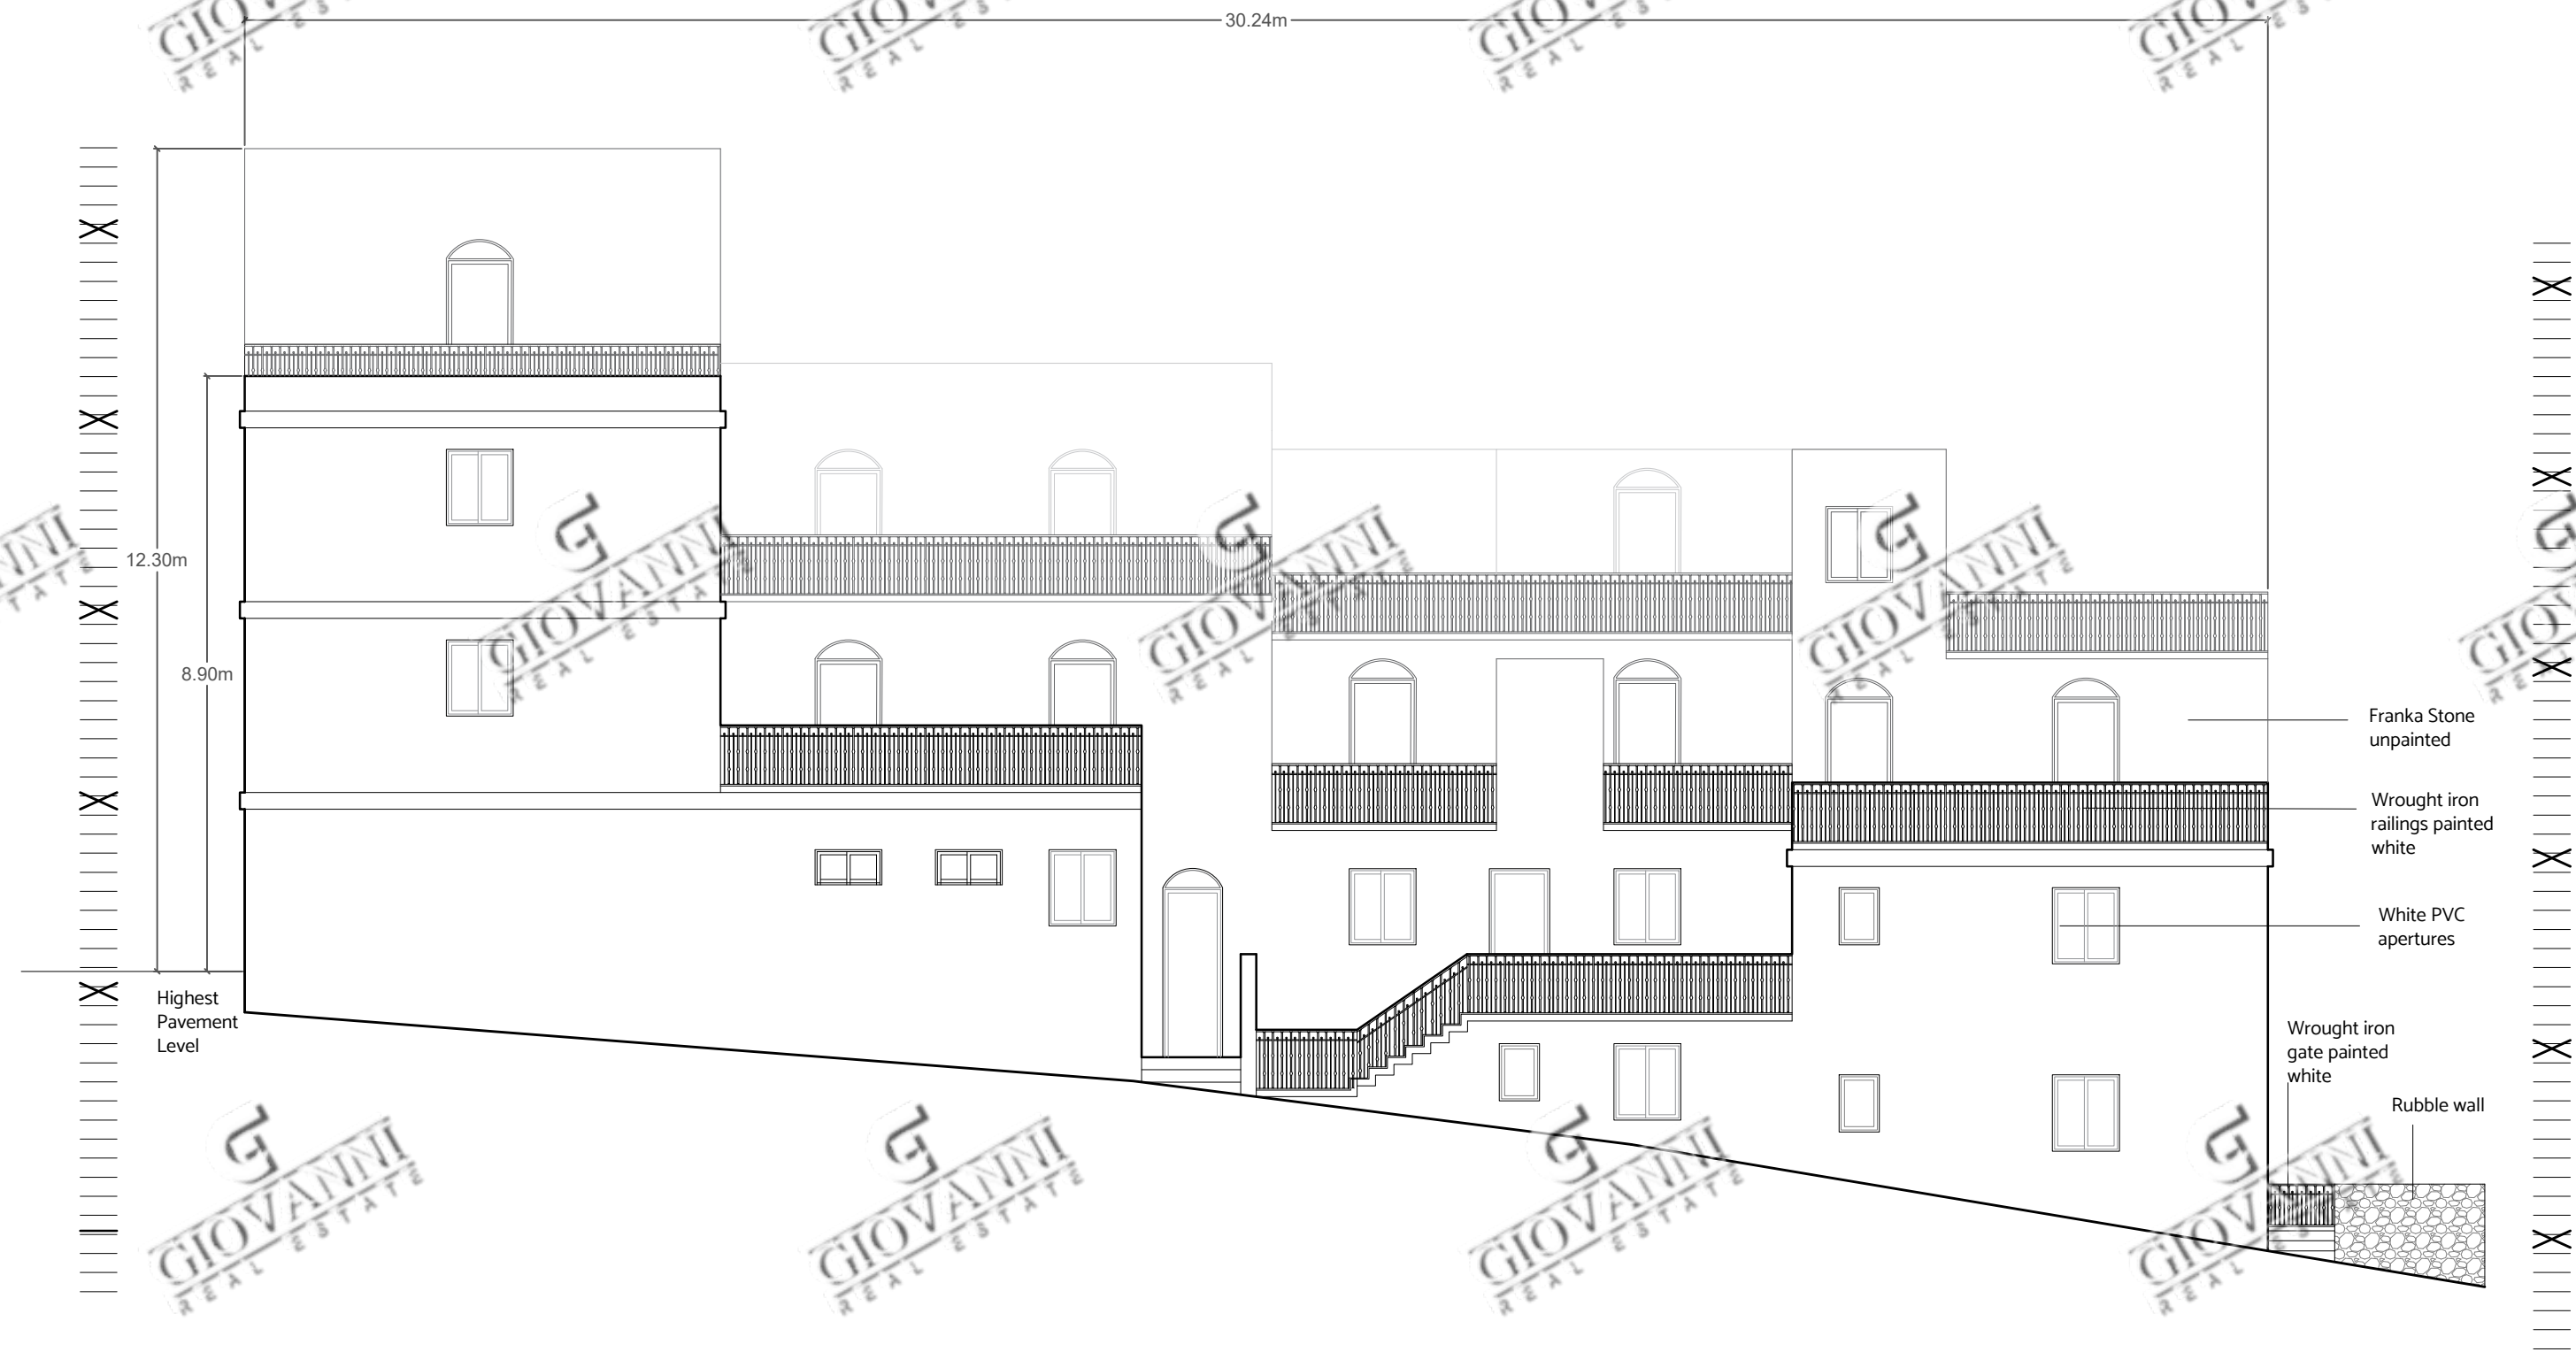

Proposed Side Elevation (from the alley) Scale 1:50
clean copy