


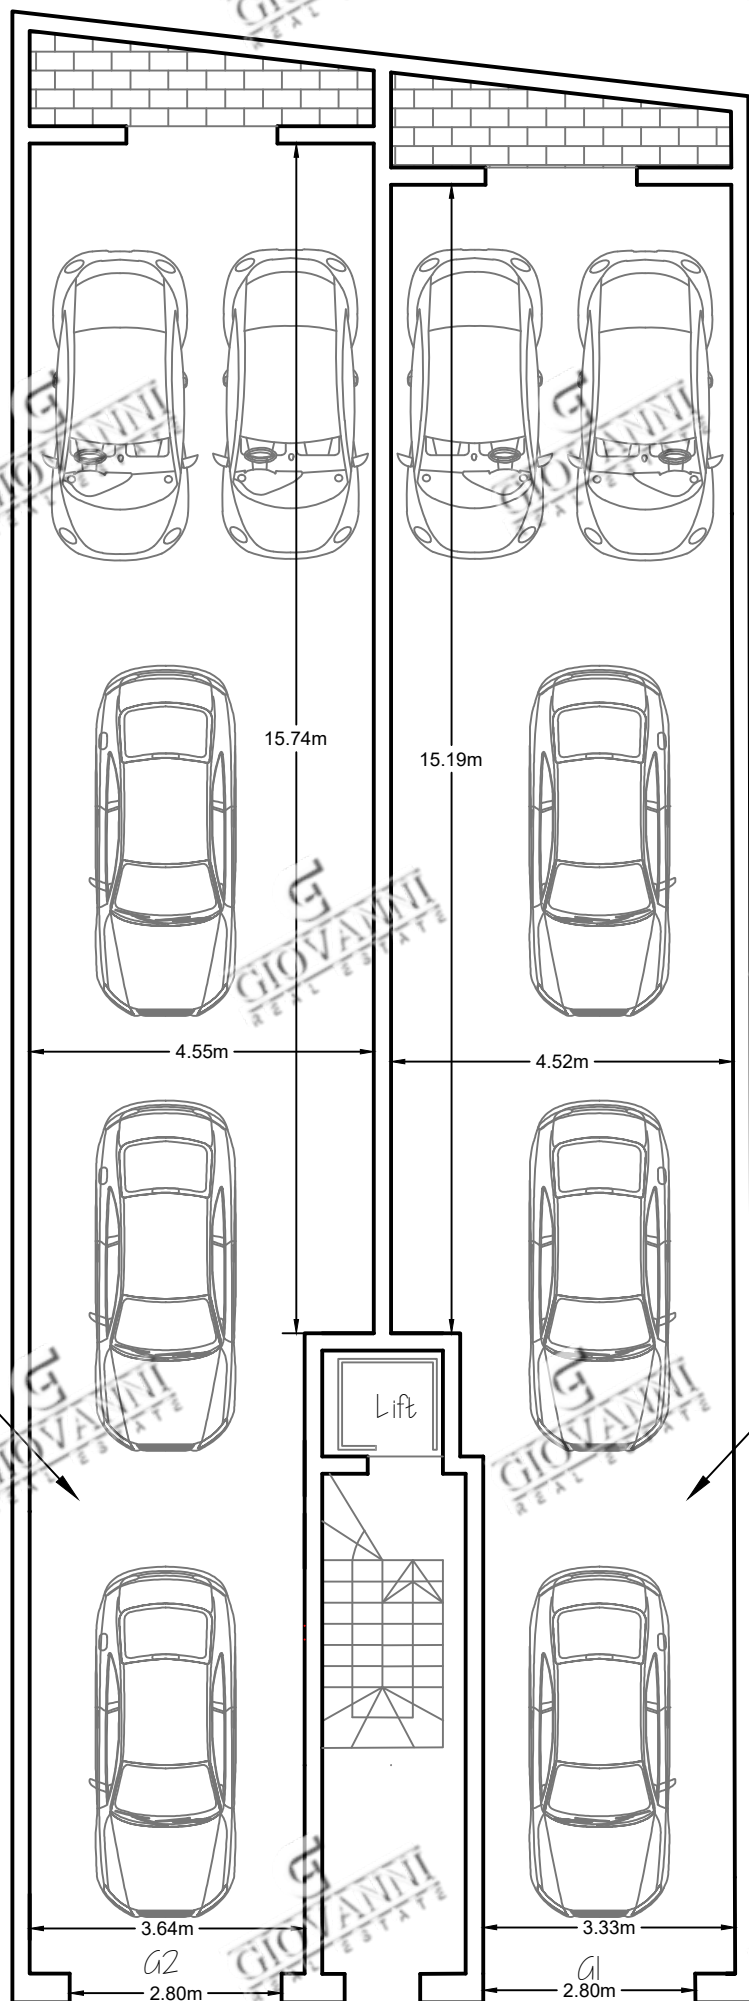


Internal Area = 111sq.m
External Area = 7sq.m
Total Area = 118sq.m

Internal Area = 107sq.m
External Area = 7sq.m
Total Area = 114sq.m

PROPOSED GROUND FLOOR PLAN
SCALE 1:100




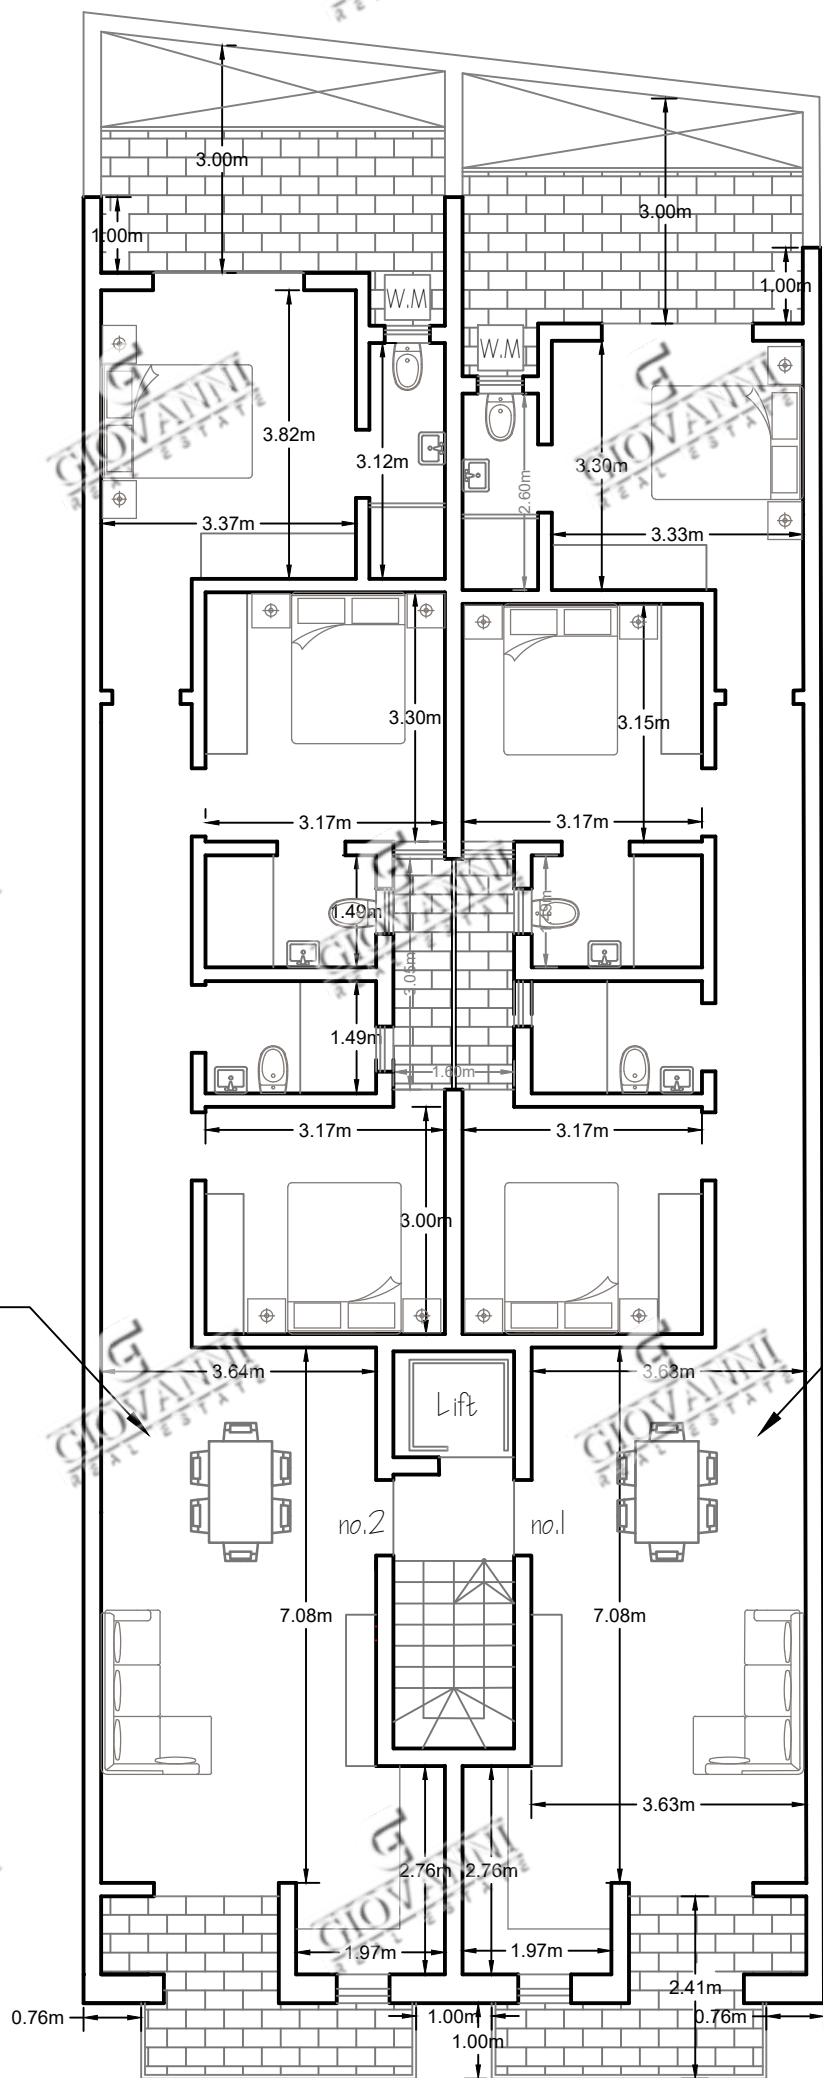


Internal Area = 99sq.m
External Area = 17sq.m
Total Area = 116sq.m

Internal Area = 96sq.m
External Area = 17sq.m
Total Area = 113sq.m

PROPOSED FIRST FLOOR PLAN
SCALE 1:100

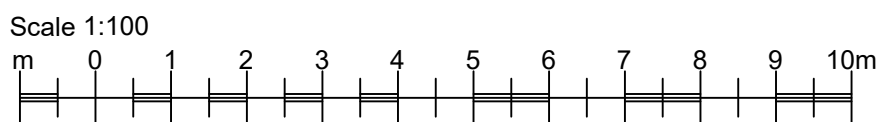

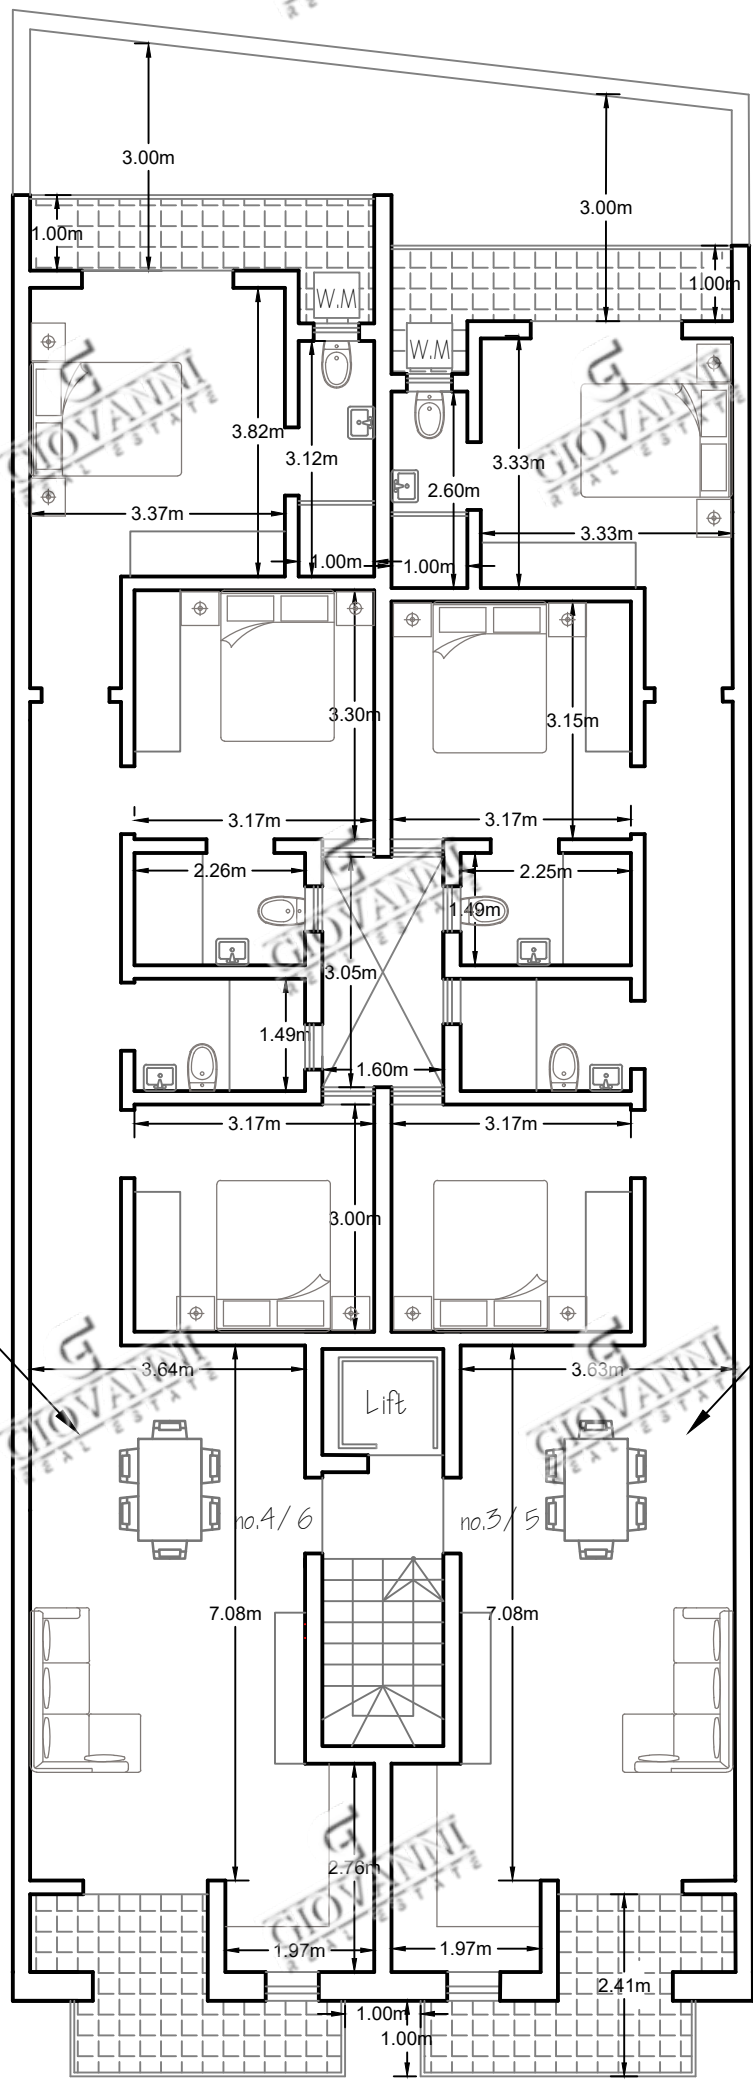


Internal Area = 99sq.m
External Area = 10sq.m
Total Area = 109sq.m

Internal Area = 96sq.m
External Area = 10sq.m
Total Area = 106sq.m

PROPOSED SECOND & THIRD FLOOR PLAN
SCALE 1:100



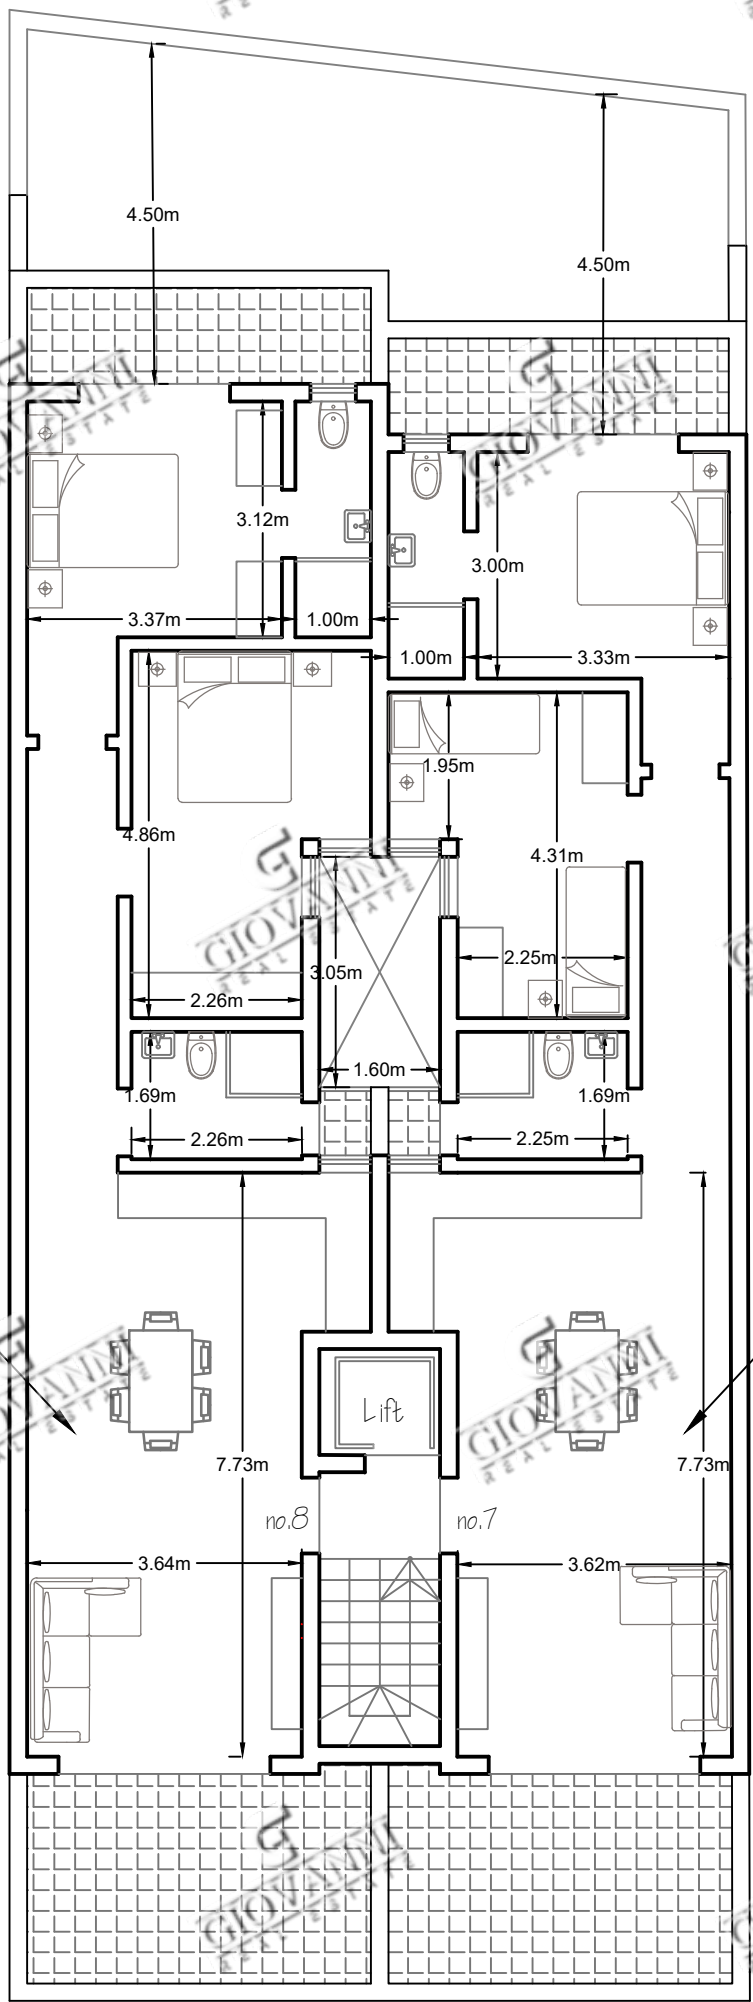

Internal Area = 81sq.m
External Area = 19sq.m
Total Area = 100sq.m

Internal Area = 78sq.m
External Area = 19sq.m
Total Area = 97sq.m

PROPOSED RECEDED FLOOR PLAN
SCALE 1:100

