


**Second Floor Plan**  
Scale 1:100

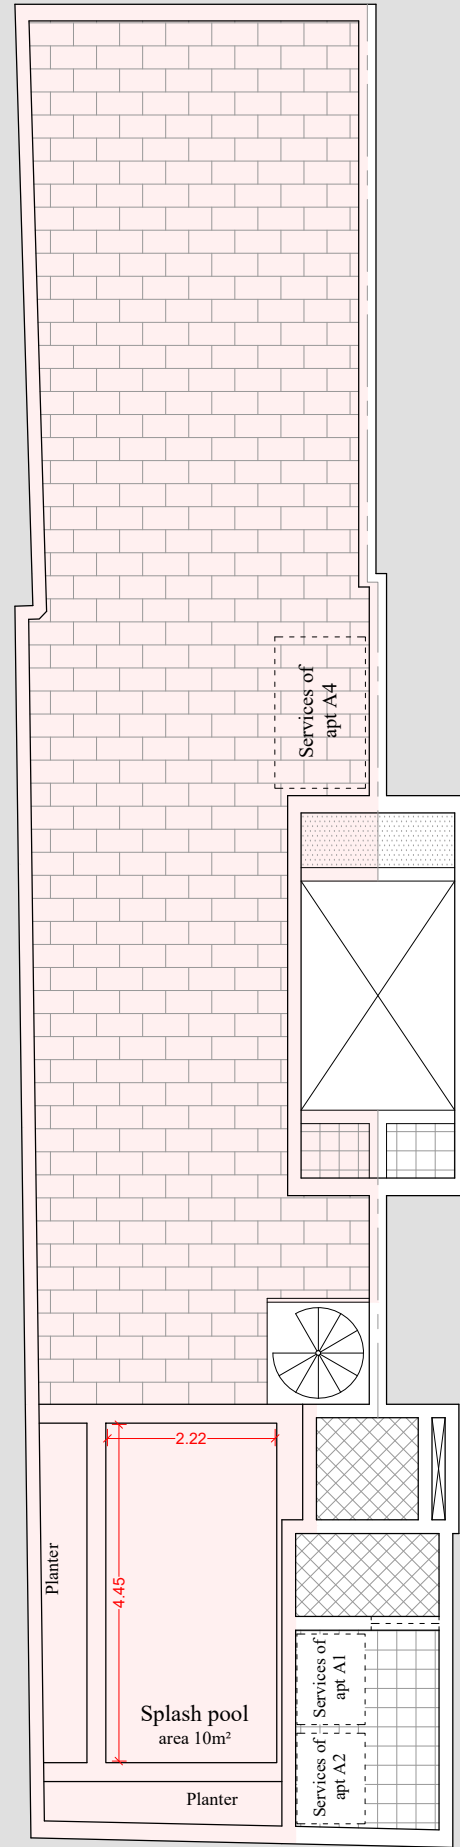

**Roof Level**  
Scale 1:100

**Apartment A4**  
Gross floor area 131m<sup>2</sup>  
Internal area 101m<sup>2</sup>  
+ 101m<sup>2</sup> Outdoor space @ Roof level