



Basement level-2 Plan proposed (clean copy)
Scale: 1:100

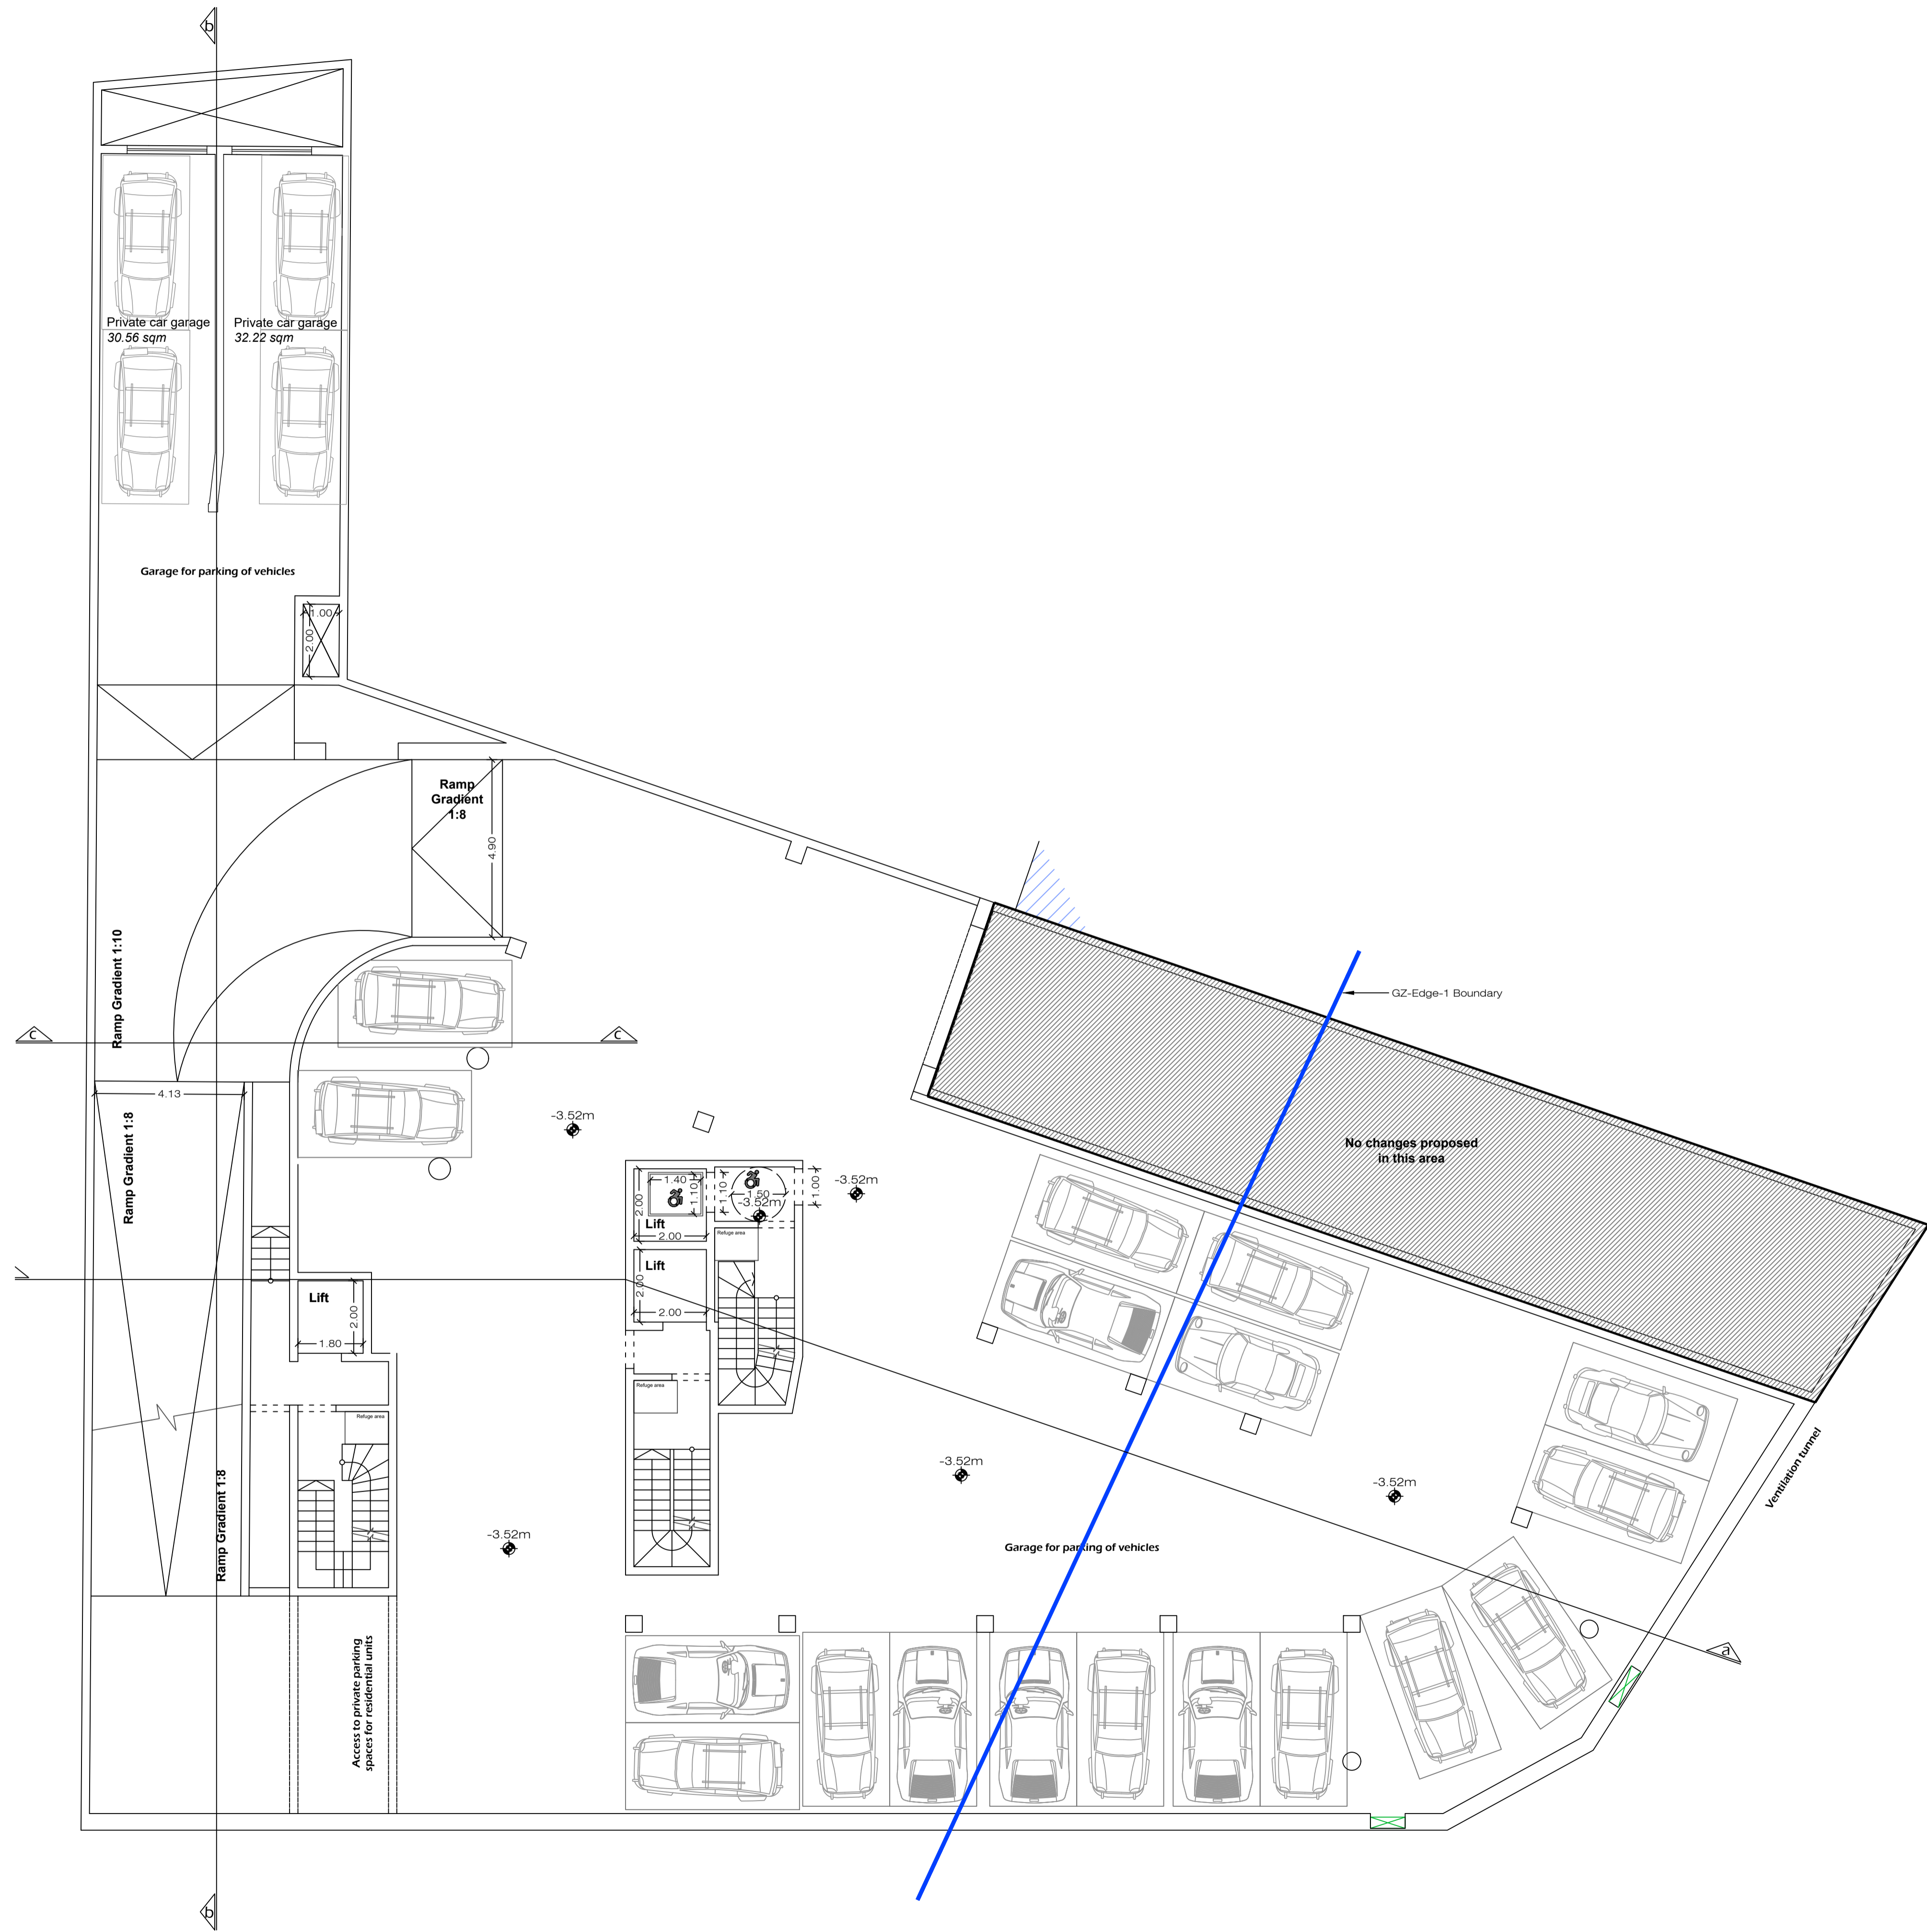


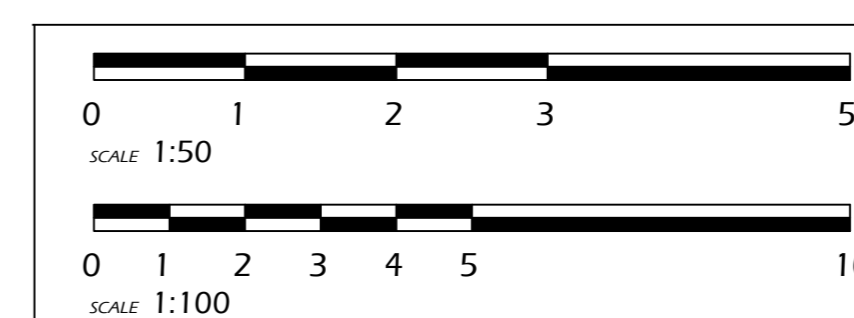

Ground Floor Plan proposed (clean copy)
Scale 1:100




| | |
|--|----------|
| Drawing Title | |
| Plans - Ground Floor level proposed (clean copy) | |
| Ref | Dwg No |
| JM01-22 | 01.03.02 |
| Date | Scale |
| June 2022 | 1:100 |

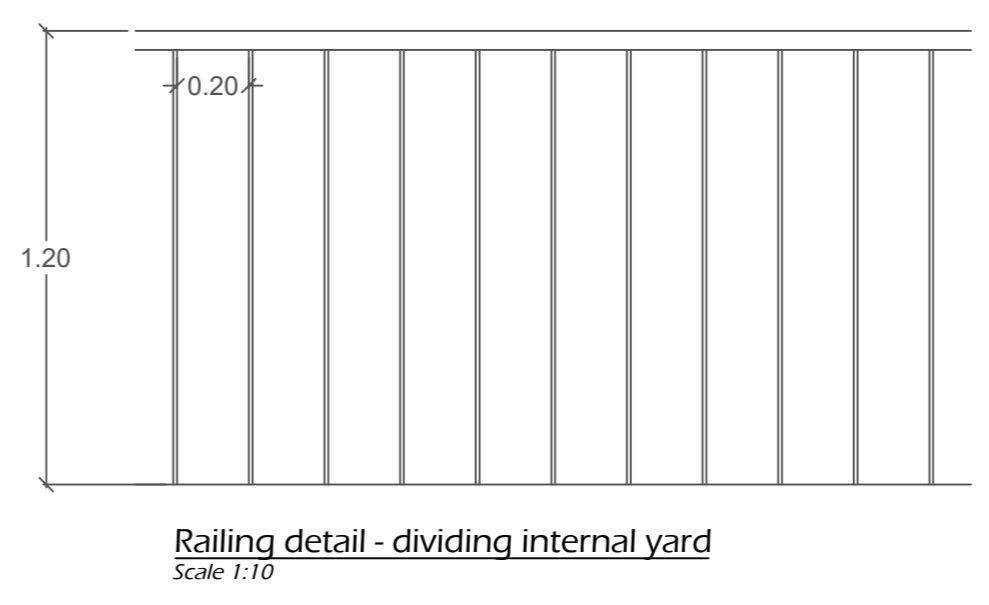

First Floor Plan proposed (clean copy)
Scale 1:100


NOTES

- As approved not built
- Proposed

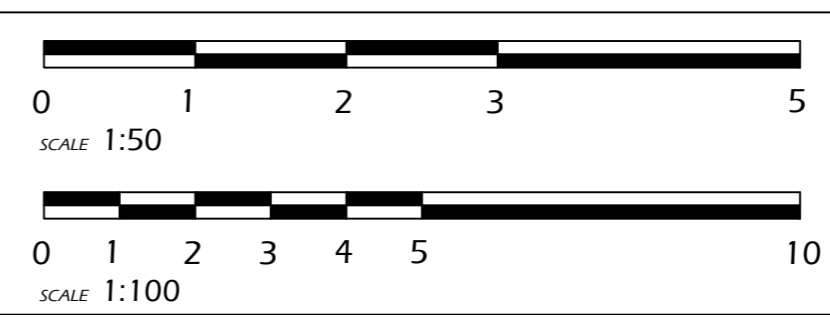

| | |
|---|----------|
| Drawing Title | |
| Plans - First Floor level proposed (clean copy) | |
| Ref | Dwg No |
| JM01-22 | 01.04.02 |
| Date | Scale |
| June 2022 | 1:100 |


| | |
|---------------------------|--|
| Block C Apt C 1 | Internal Area = 143m ² External Area = 3m ² |
| Block C Apt C 2 | Internal Area = 92m ² External Area = 3m ² |

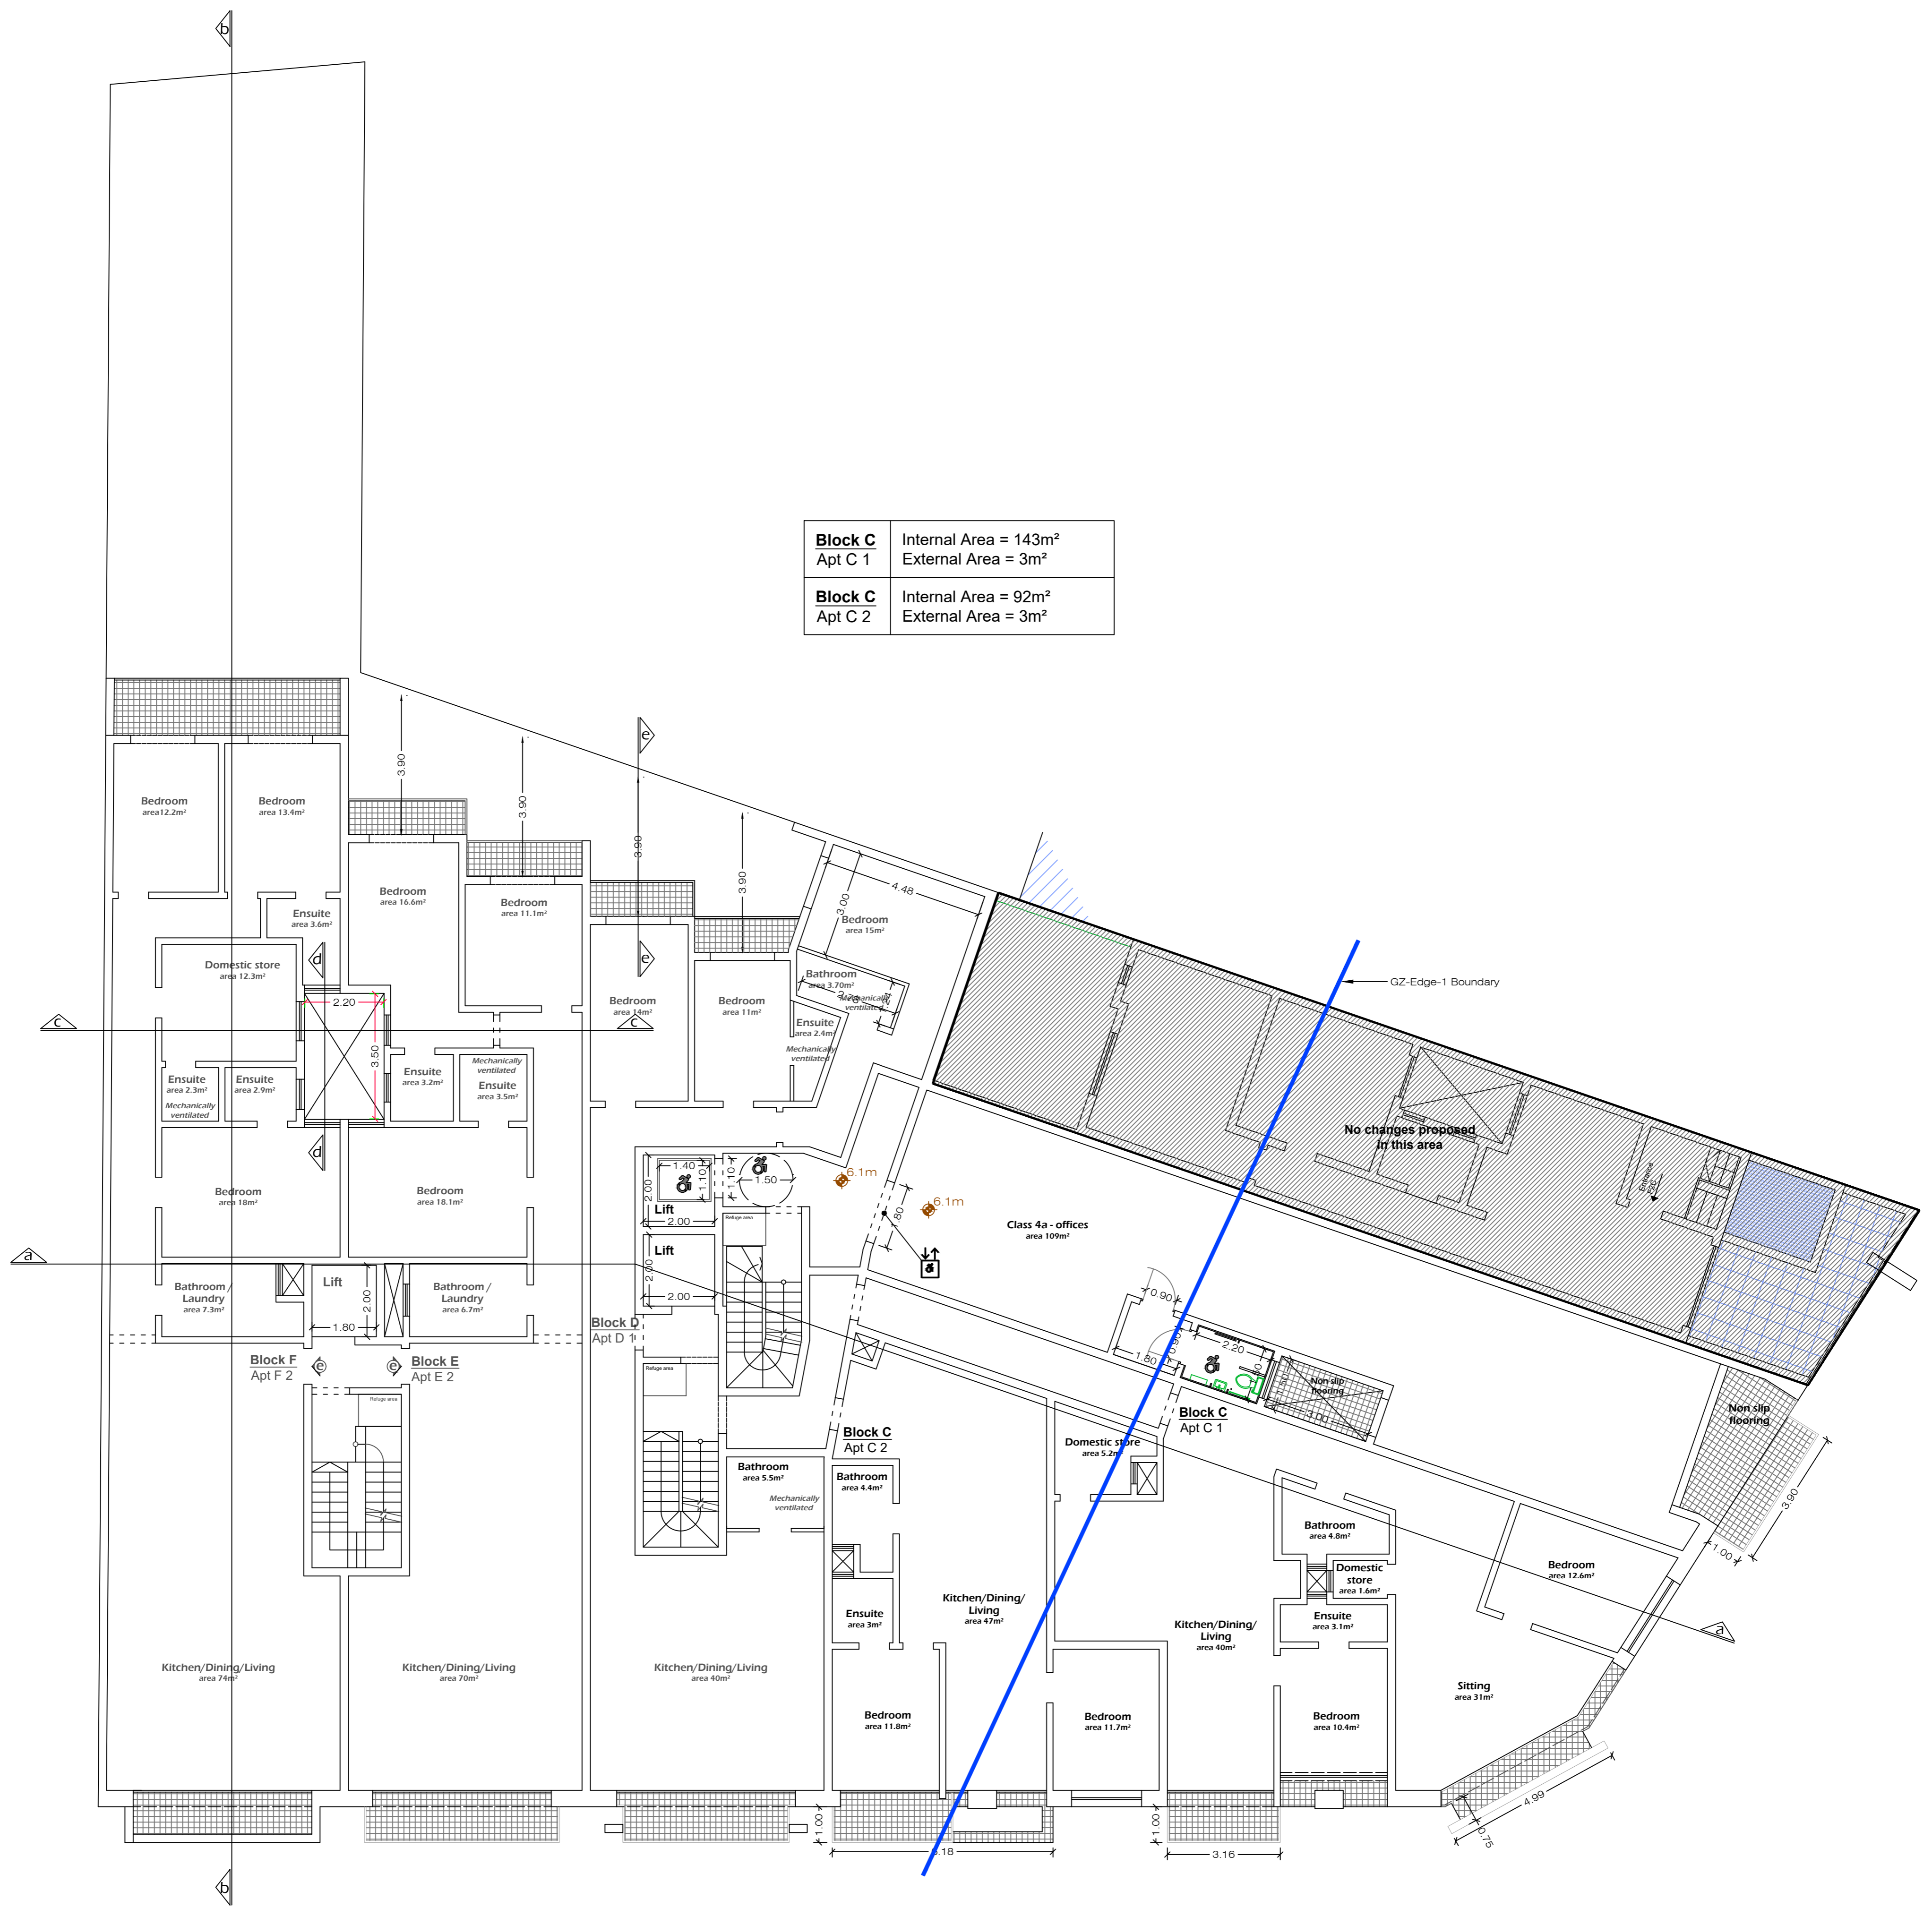


Second Floor Plan proposed (clean copy)
Scale: 1:100

NOTES

- As approved not built
- Proposed

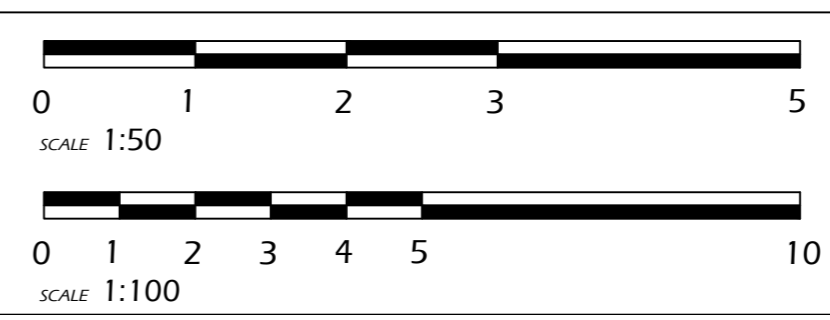

| | |
|---|--------------------|
| Drawing Title Plans - Second Floor level proposed (clean copy) | |
| Ref JM01-22 | Dwg No 01.05.02 |
| Date June 2022 | Scale 1:100 |

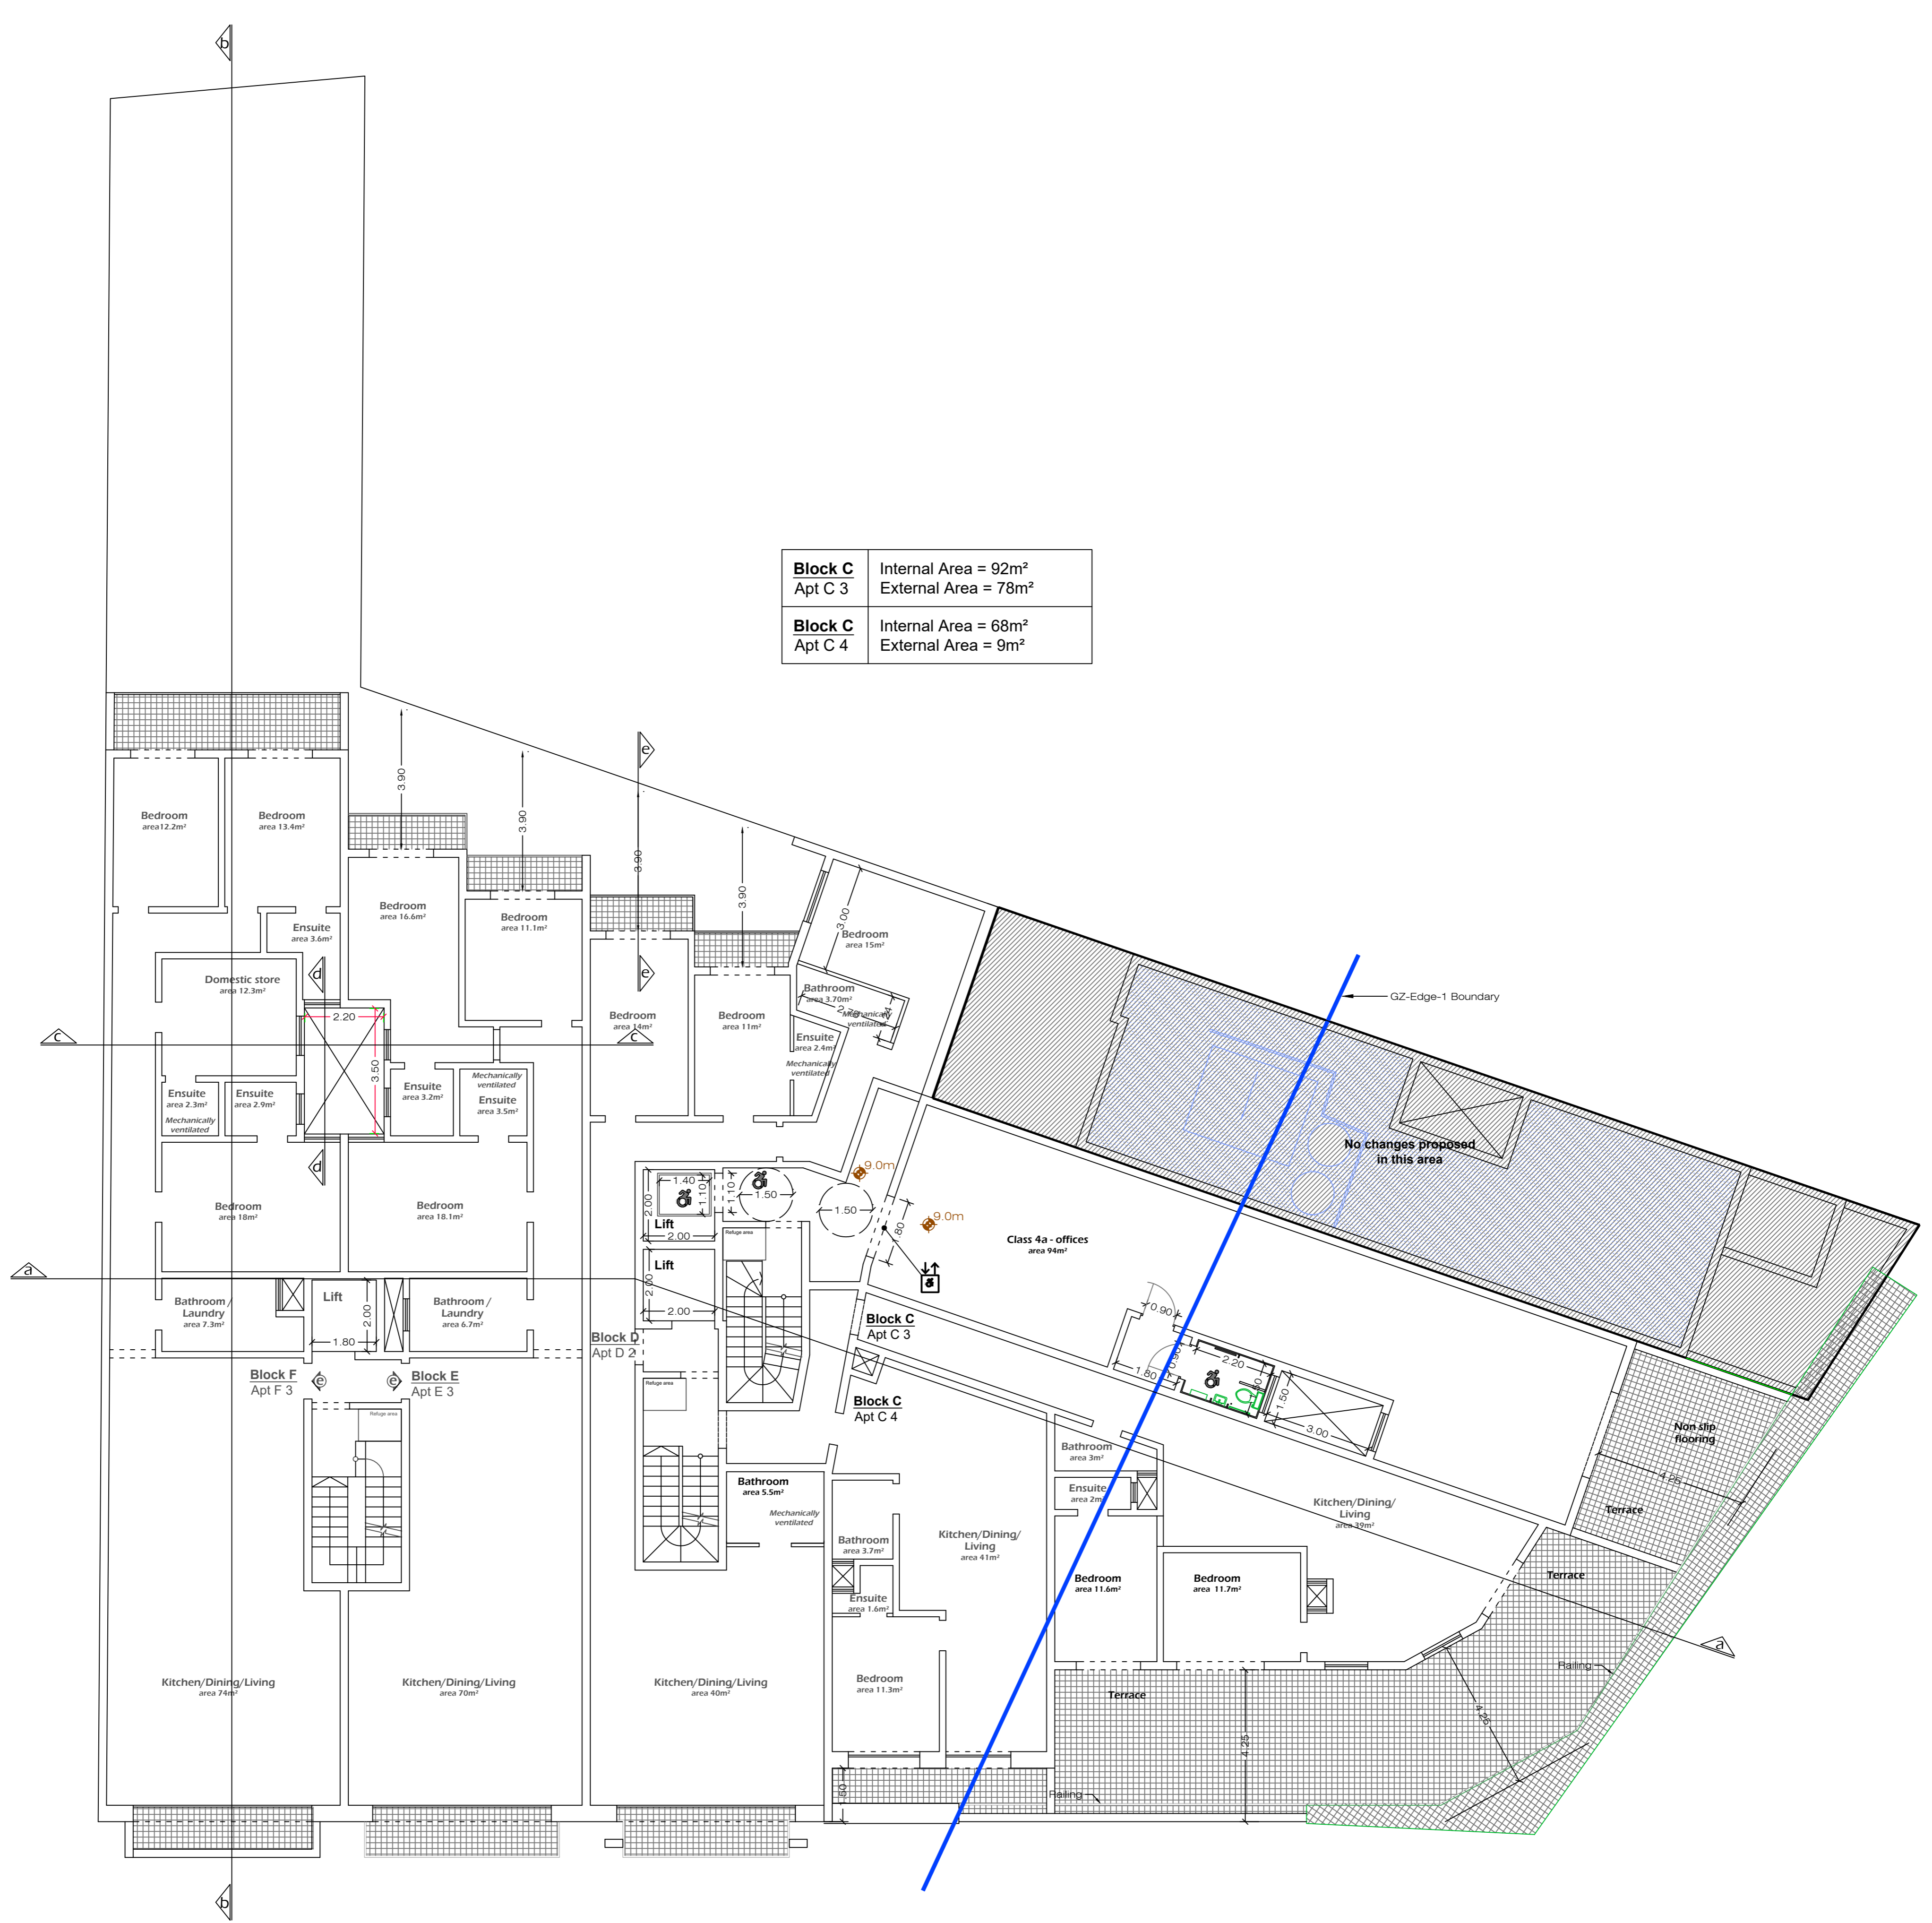


| | |
|---------------------------|--|
| Block C Apt C 3 | Internal Area = 92m ² External Area = 78m ² |
| Block C Apt C 4 | Internal Area = 68m ² External Area = 9m ² |

Third Floor Plan proposed (clean copy)
Scale 1:100


NOTES

- As approved not built
- Proposed

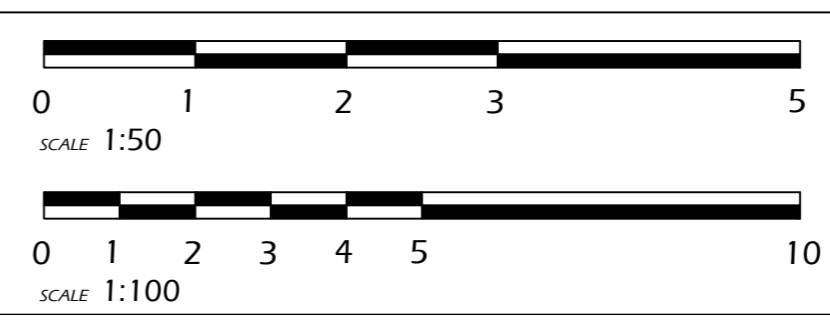

Drawing Title
Plans - Third Floor level proposed (clean copy)


| | |
|-------------------|--------------------|
| Ref JM01-22 | Dwg No 01.06.02 |
| Date June 2022 | Scale 1:100 |

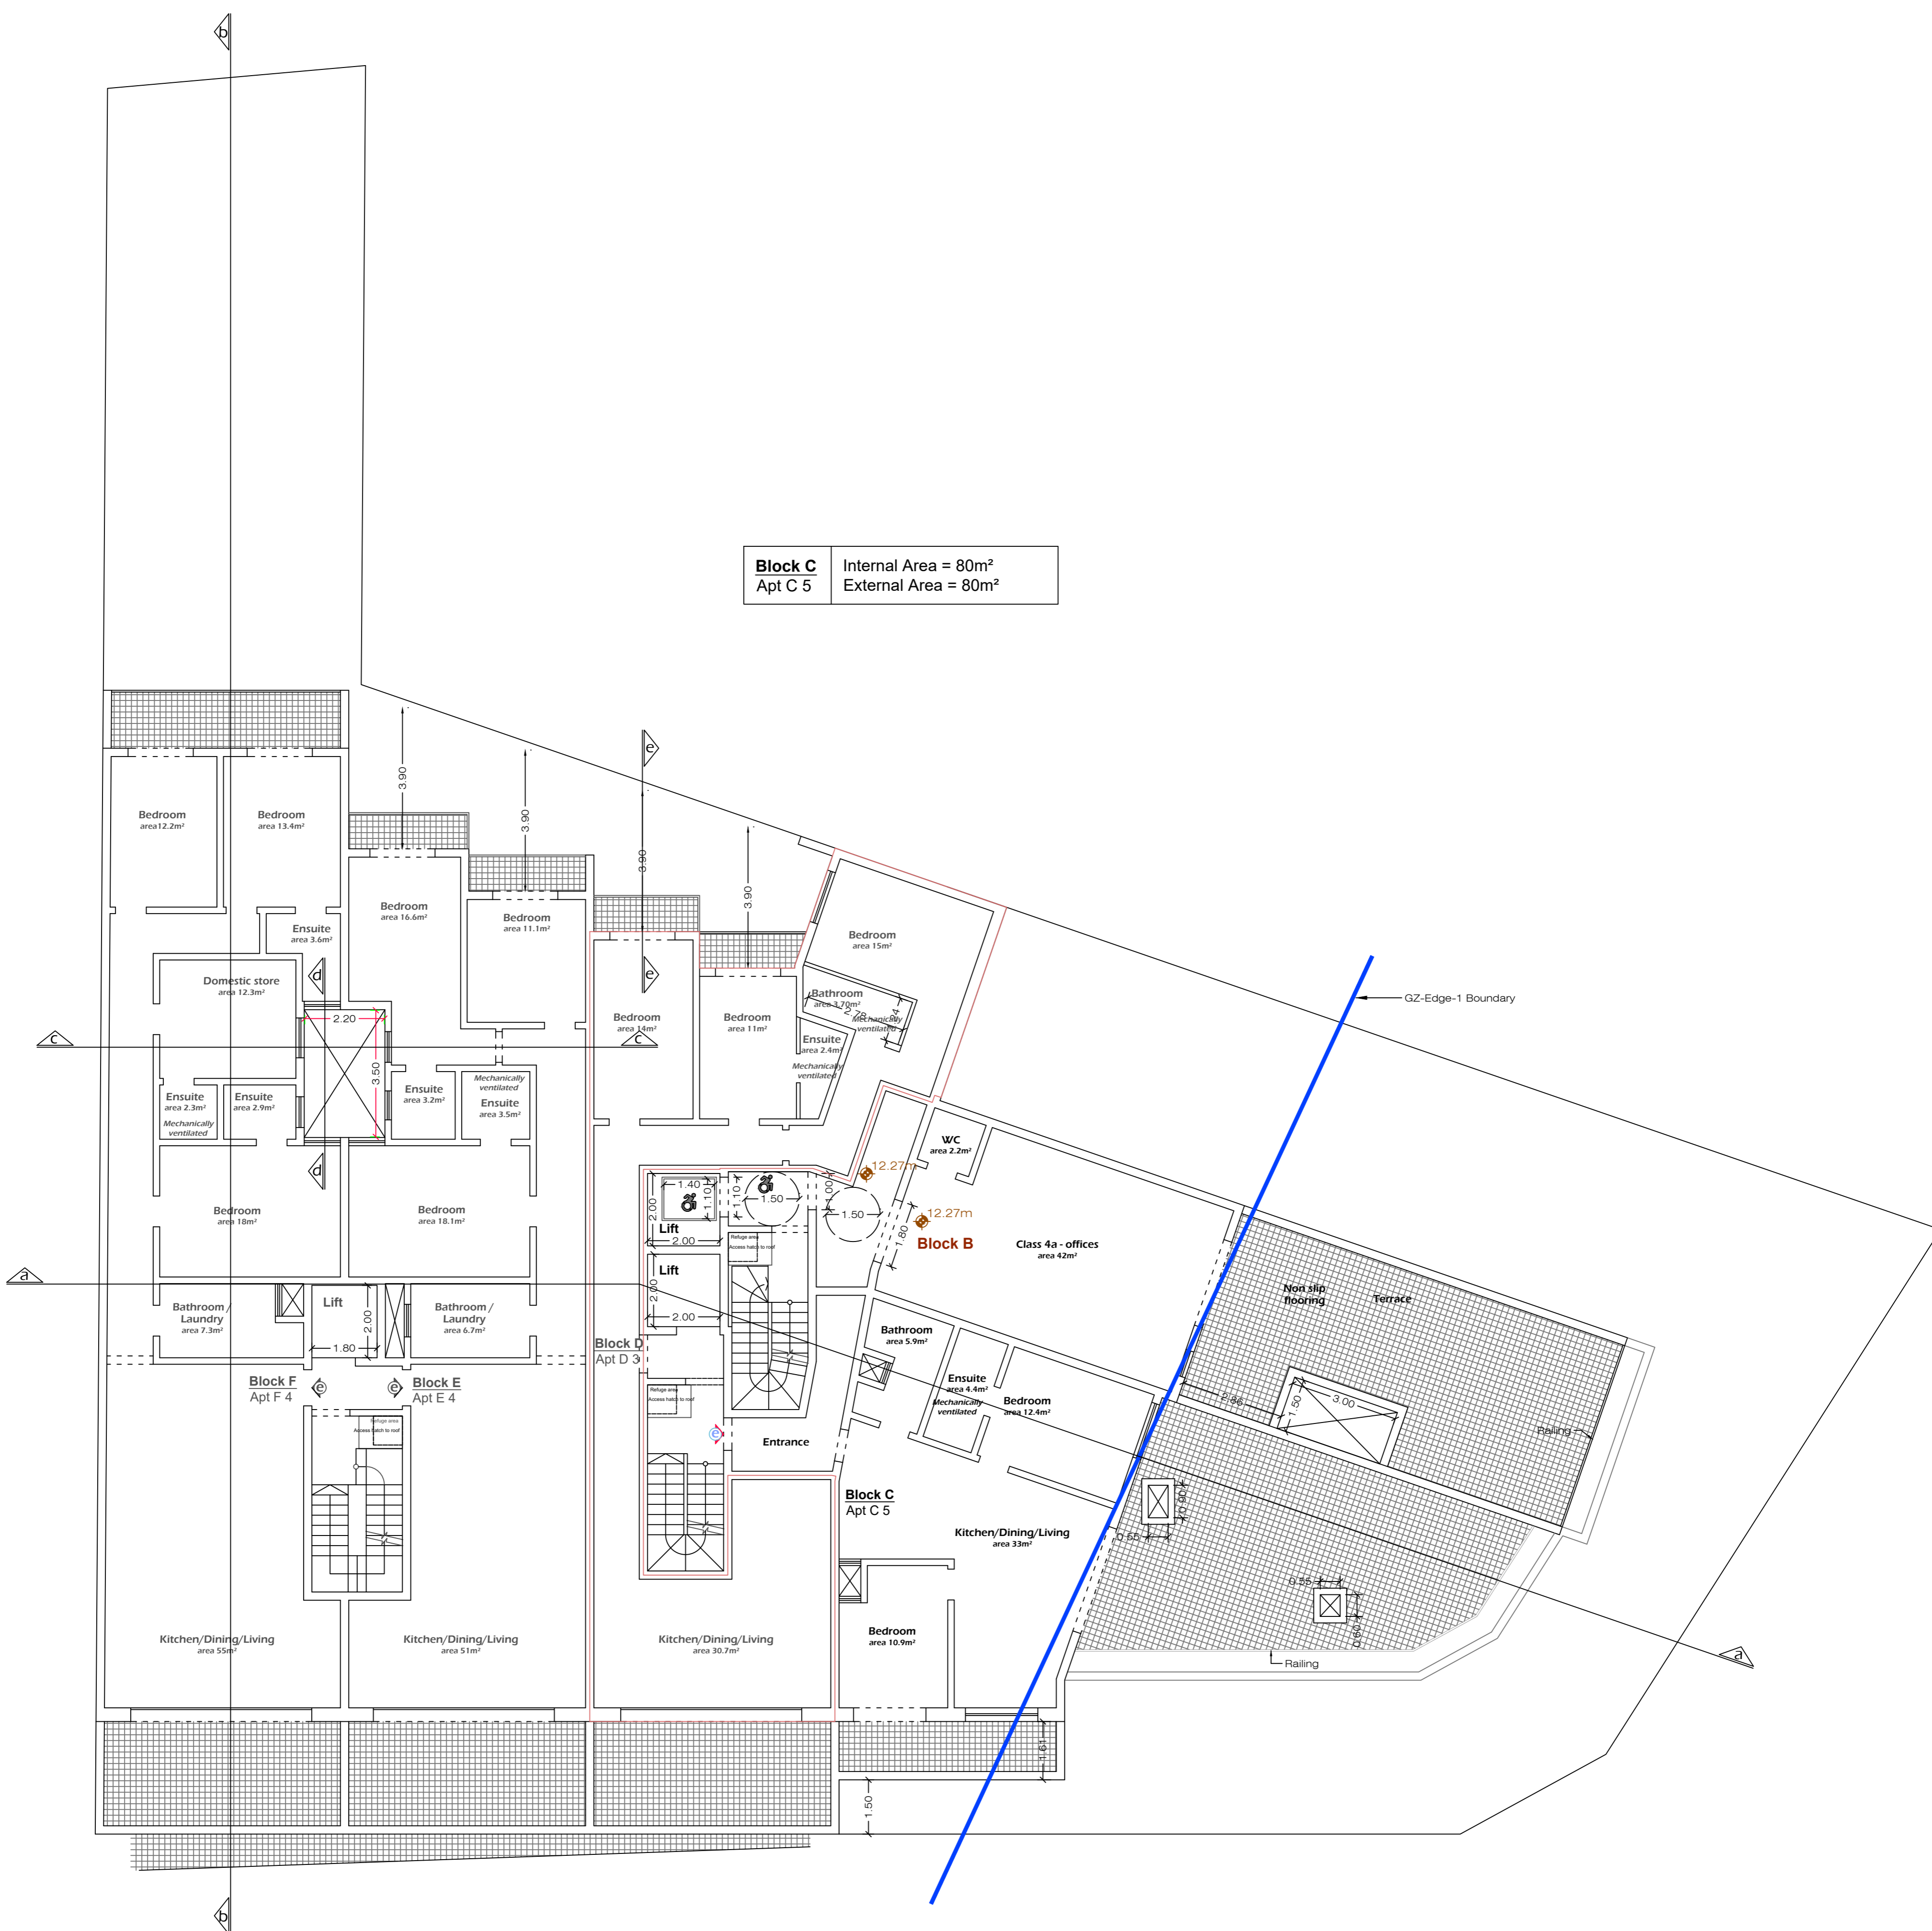

Setback Floor Plan proposed (clean copy)
Scale: 1:100


NOTES

- As approved not built
- Proposed

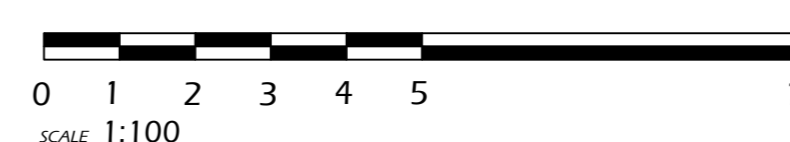


Drawing Title
Plans - Setback Floor level proposed (clean copy)


| | |
|-------------------|--------------------|
| Ref JM01-22 | Dwg No 01.07.02 |
| Date June 2022 | Scale 1:100 |

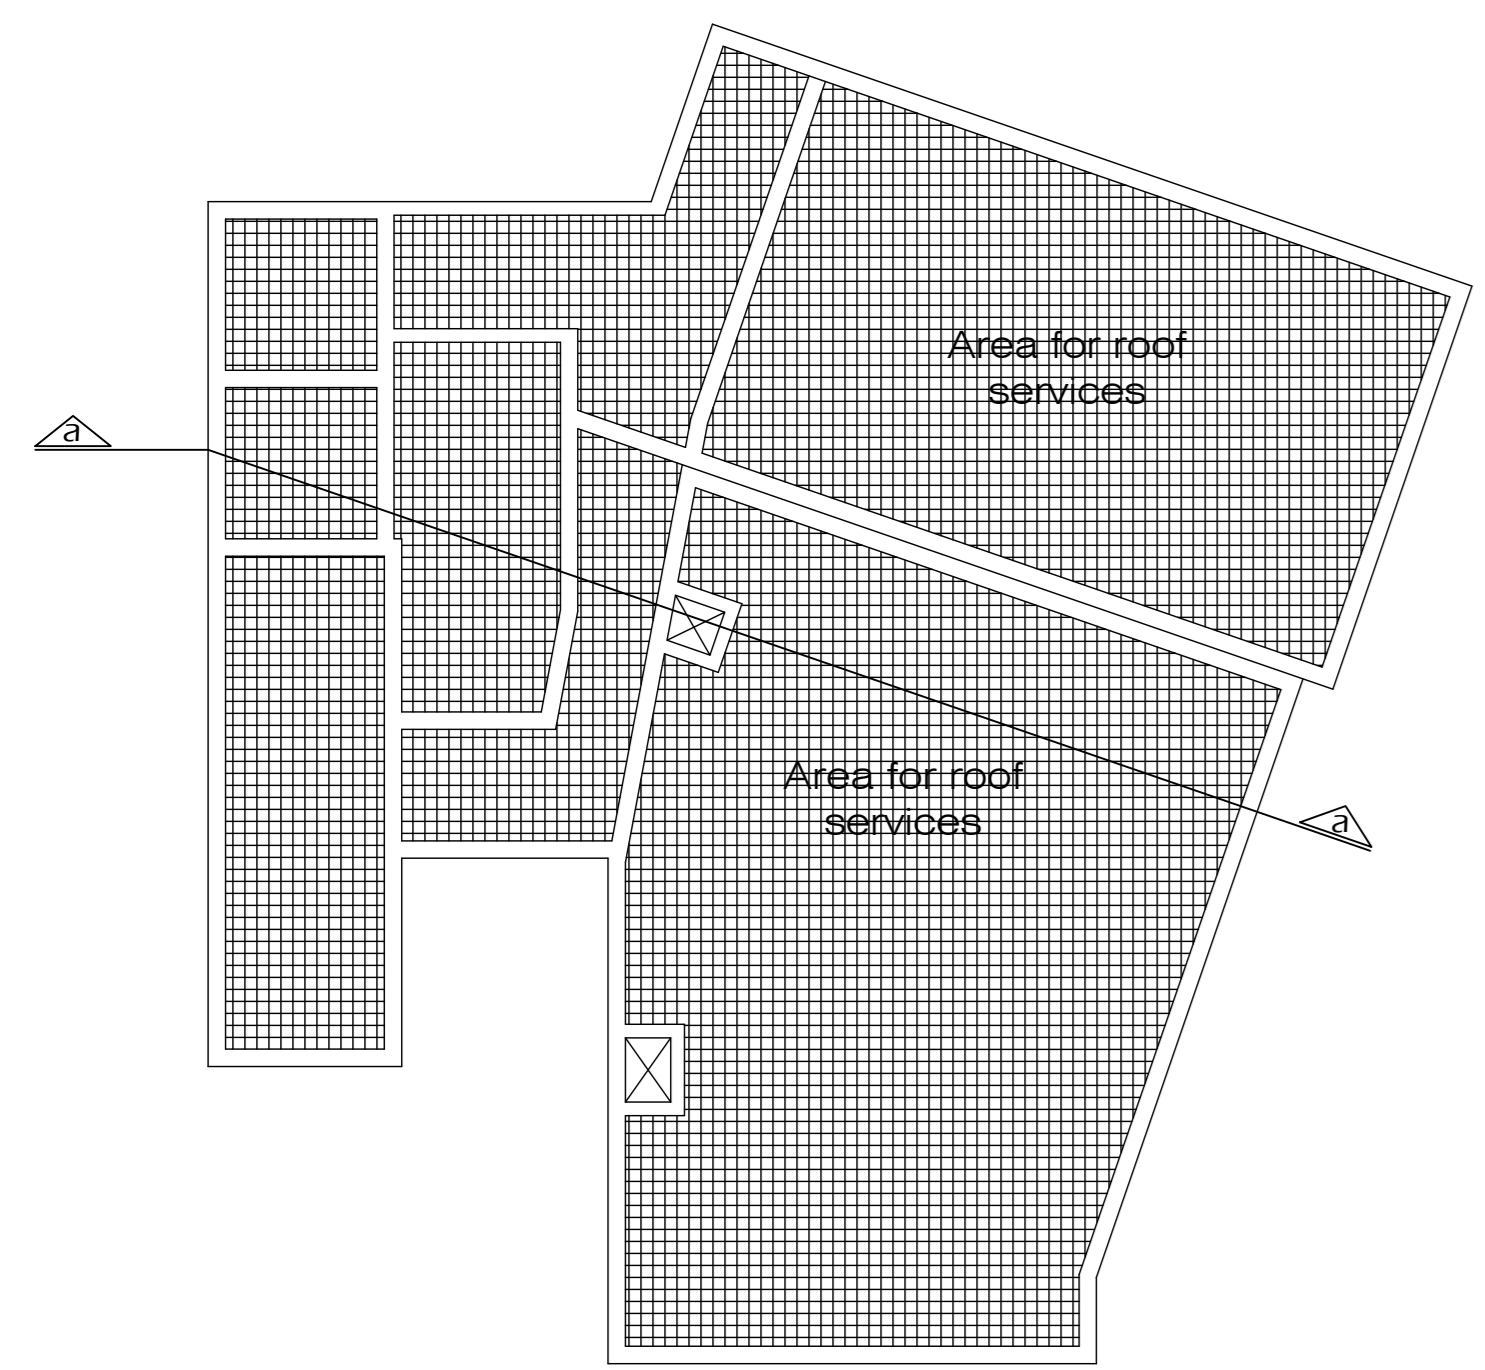

Roof Plan as approved in PA/08069/19
Scale: 1:100
Approved Upper roof Level
Scale 1:100

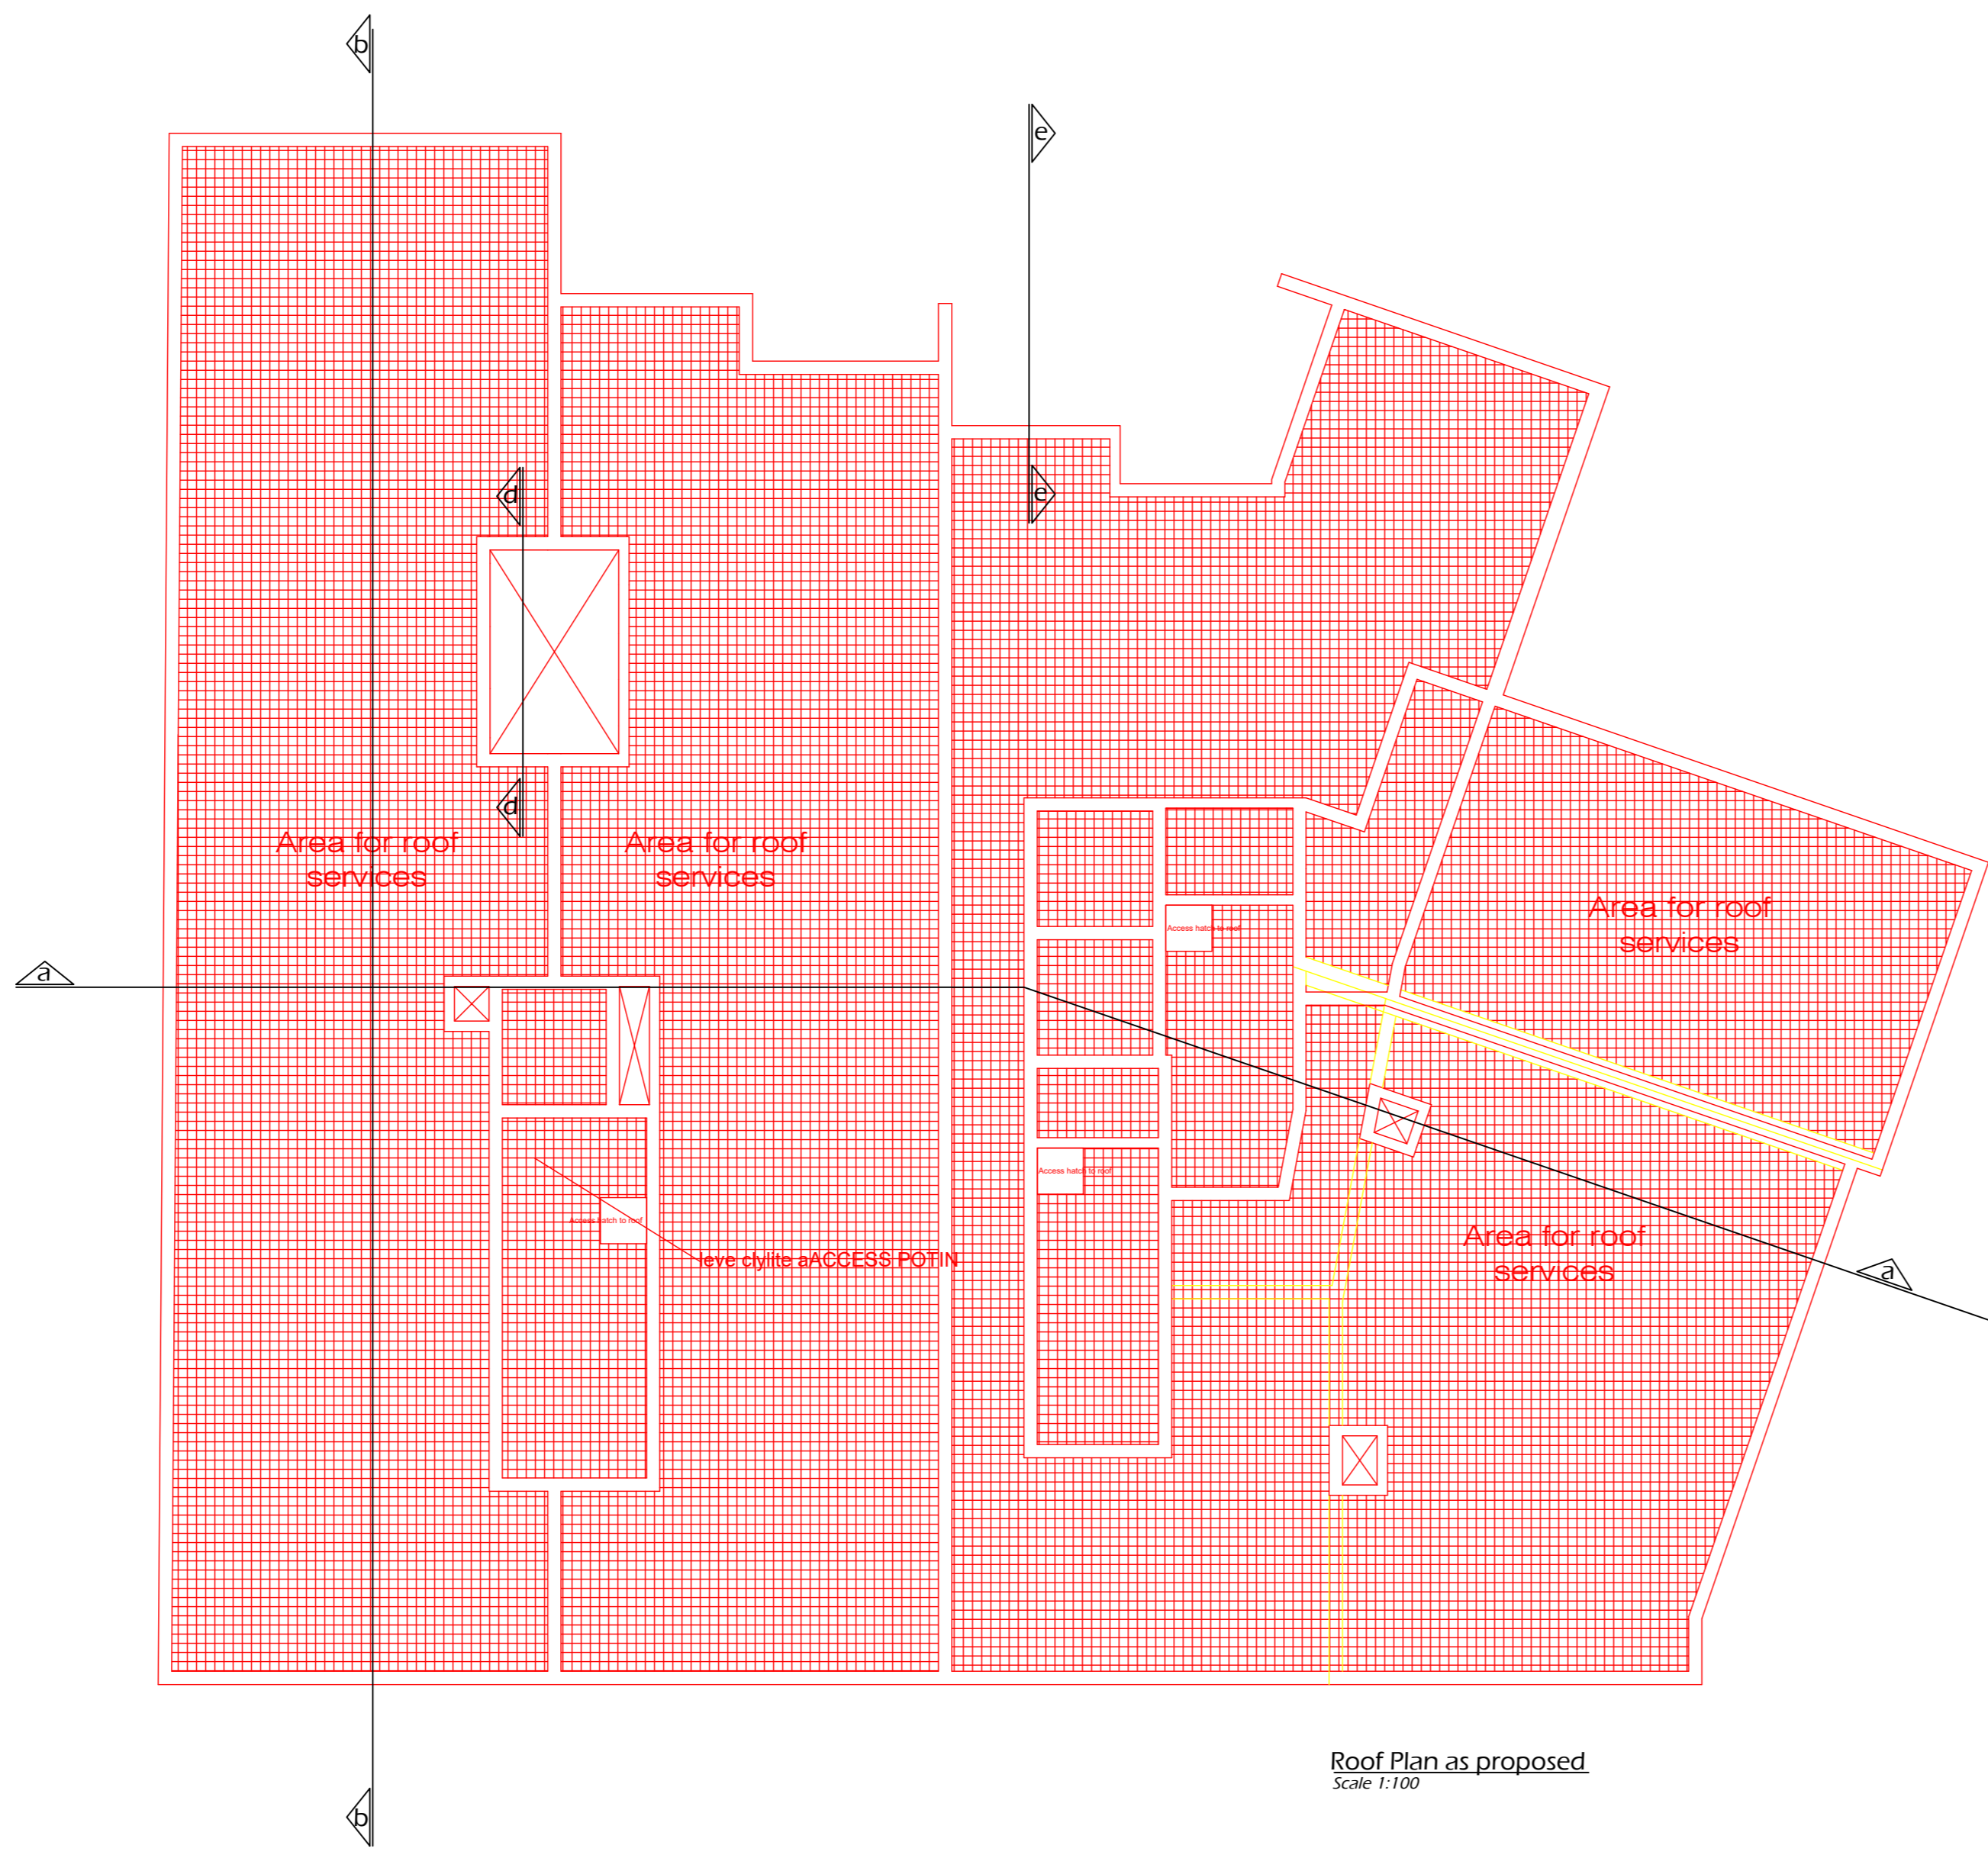

Roof Plan as proposed
Scale 1:100

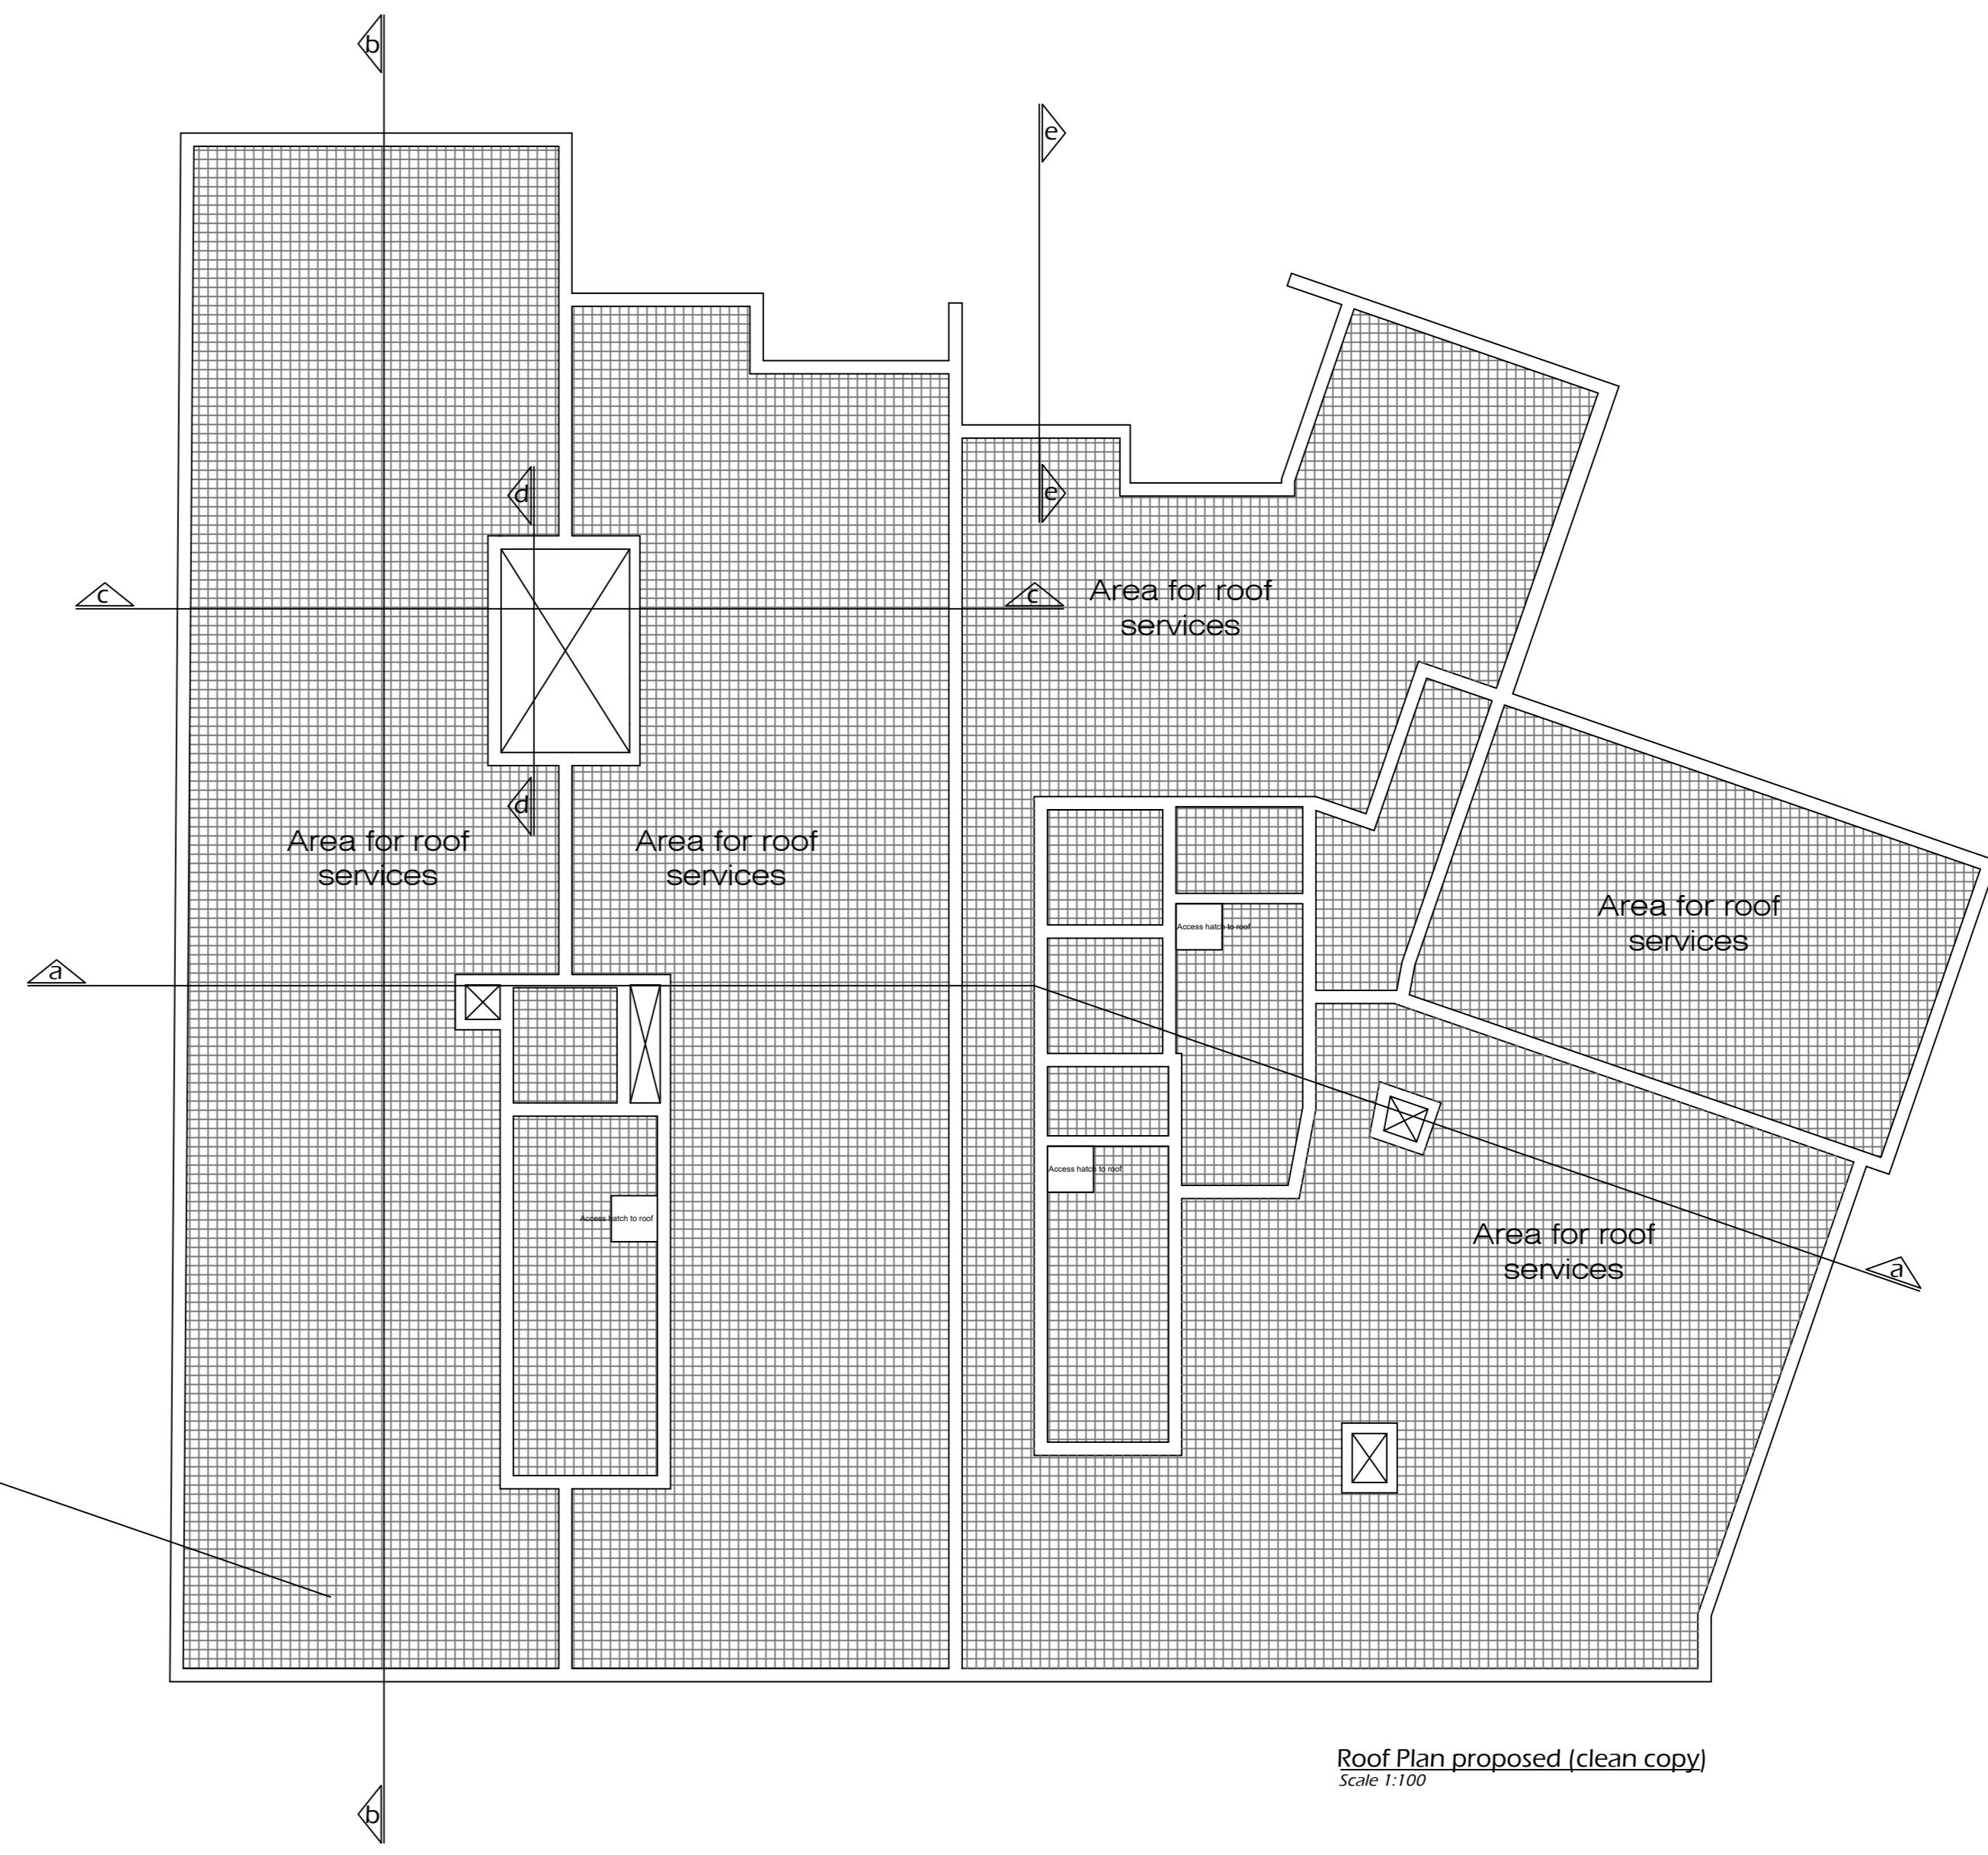


Roof Plan proposed (clean copy)
Scale 1:100

Josmar Cassar
Architect & Civil Engineer
e-mail: josmarcassar@gmail.com
Mob: 99228780
4B, St Bert st, Xewkija, Gozo
Malta, XWK 1113










Client
Mr. John, Ms Vanessa,
Dr. Michael & Mr. Louis Magro
Site
Ta' Micvanlou, Triq tal-Gizi
C/W Triq Hmgarr, Xewkija,
Gozo

Proposal
To construct Class 4a outlet at ground floor level, nine
apartments units at first, second and third floor and three
porchouses at setback floor level, following outline permit
PA/10442/18 in addition to approved
PA/08069/19 but not built.

NOTES
■ As approved not built
■ Proposed

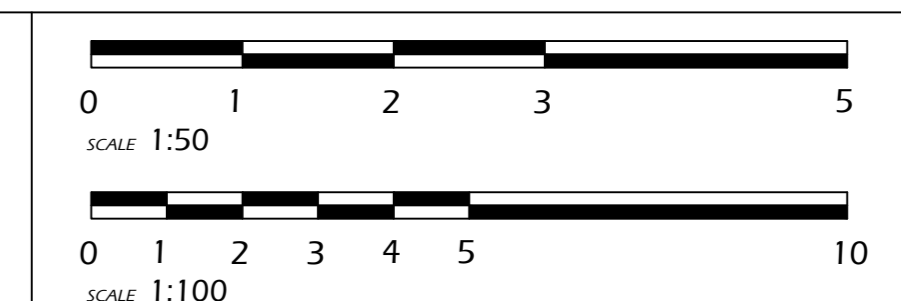

| | |
|---|--------------------|
| Drawing Title Plans - Roof level approved, proposed & proposed clean copy | |
| Ref JMD1-22 | Dwg No 01.08.01 |
| Date June 2022 | Scale 1:100 |

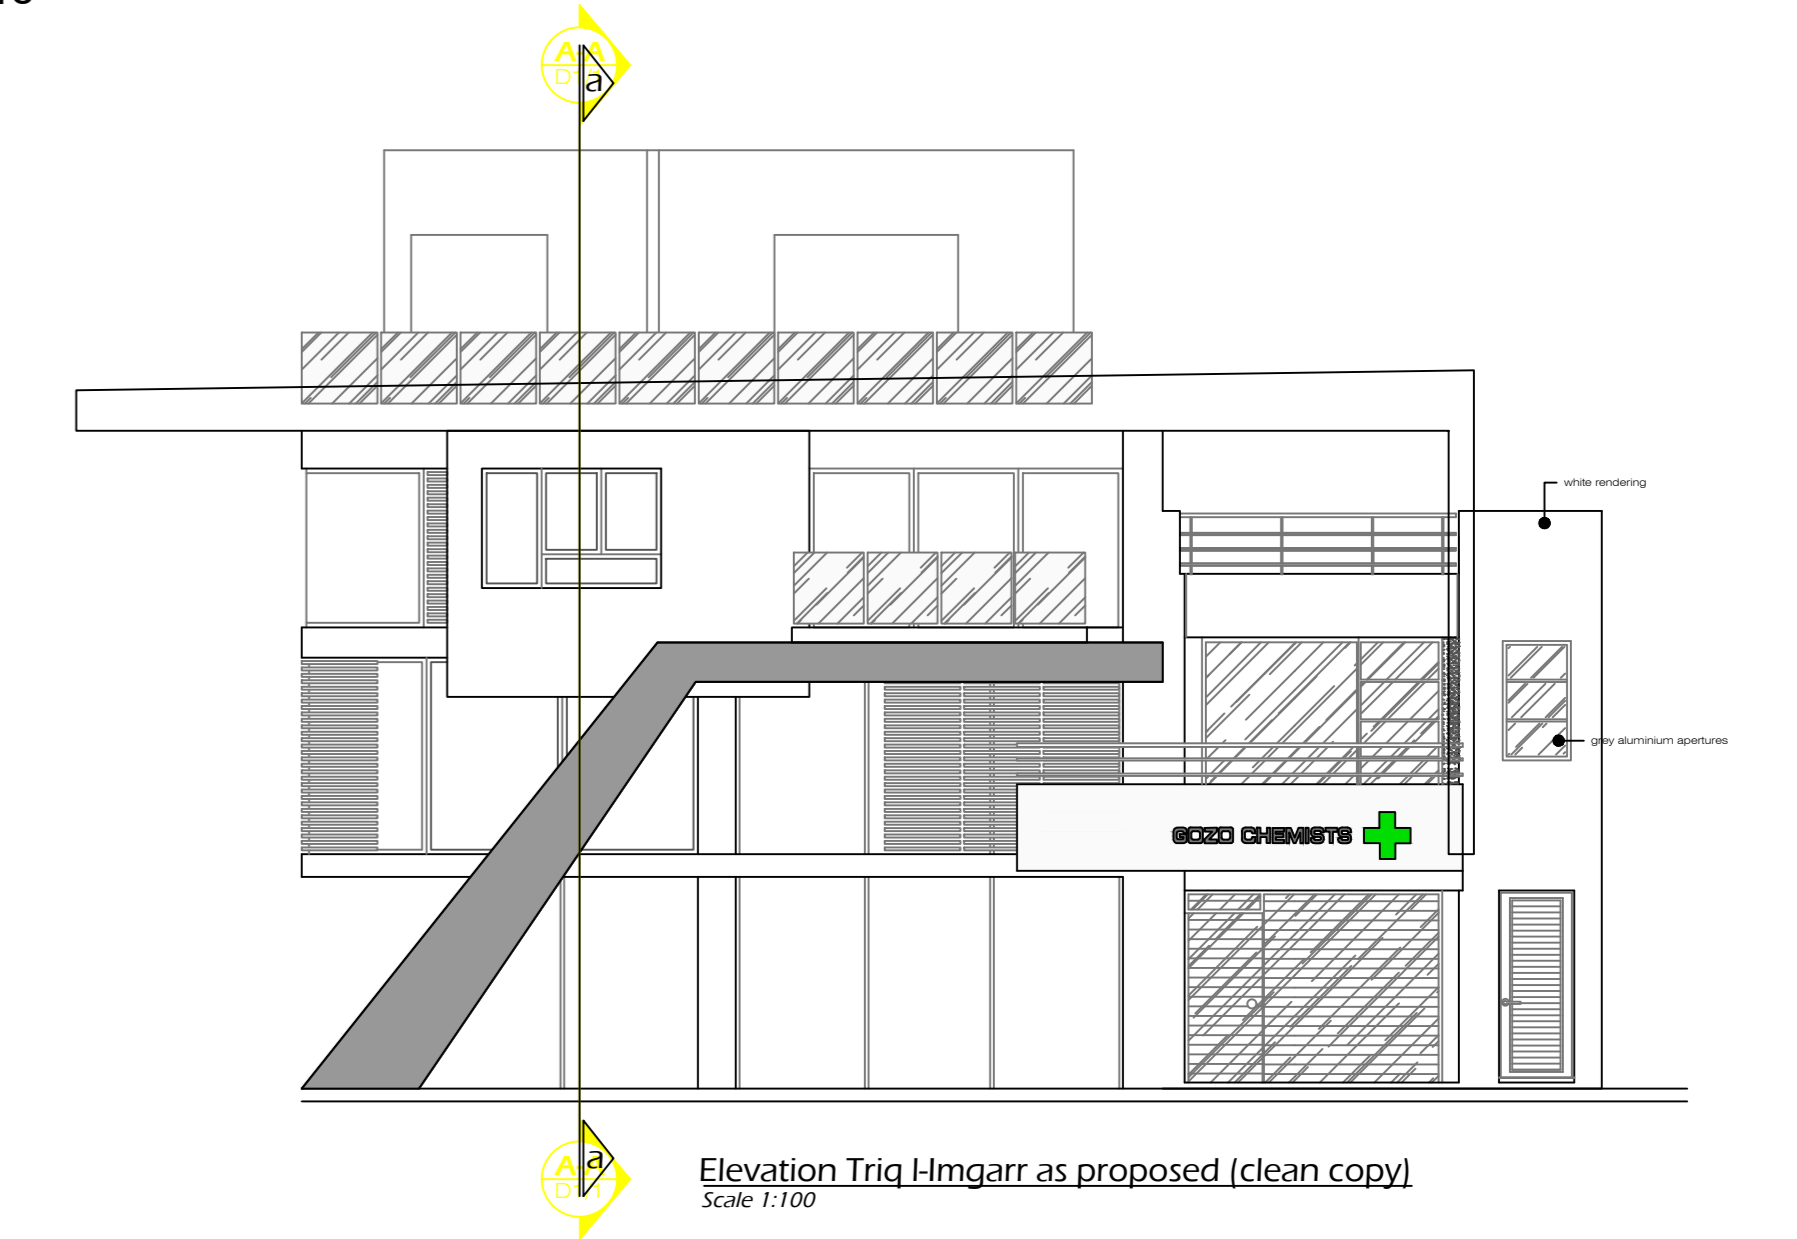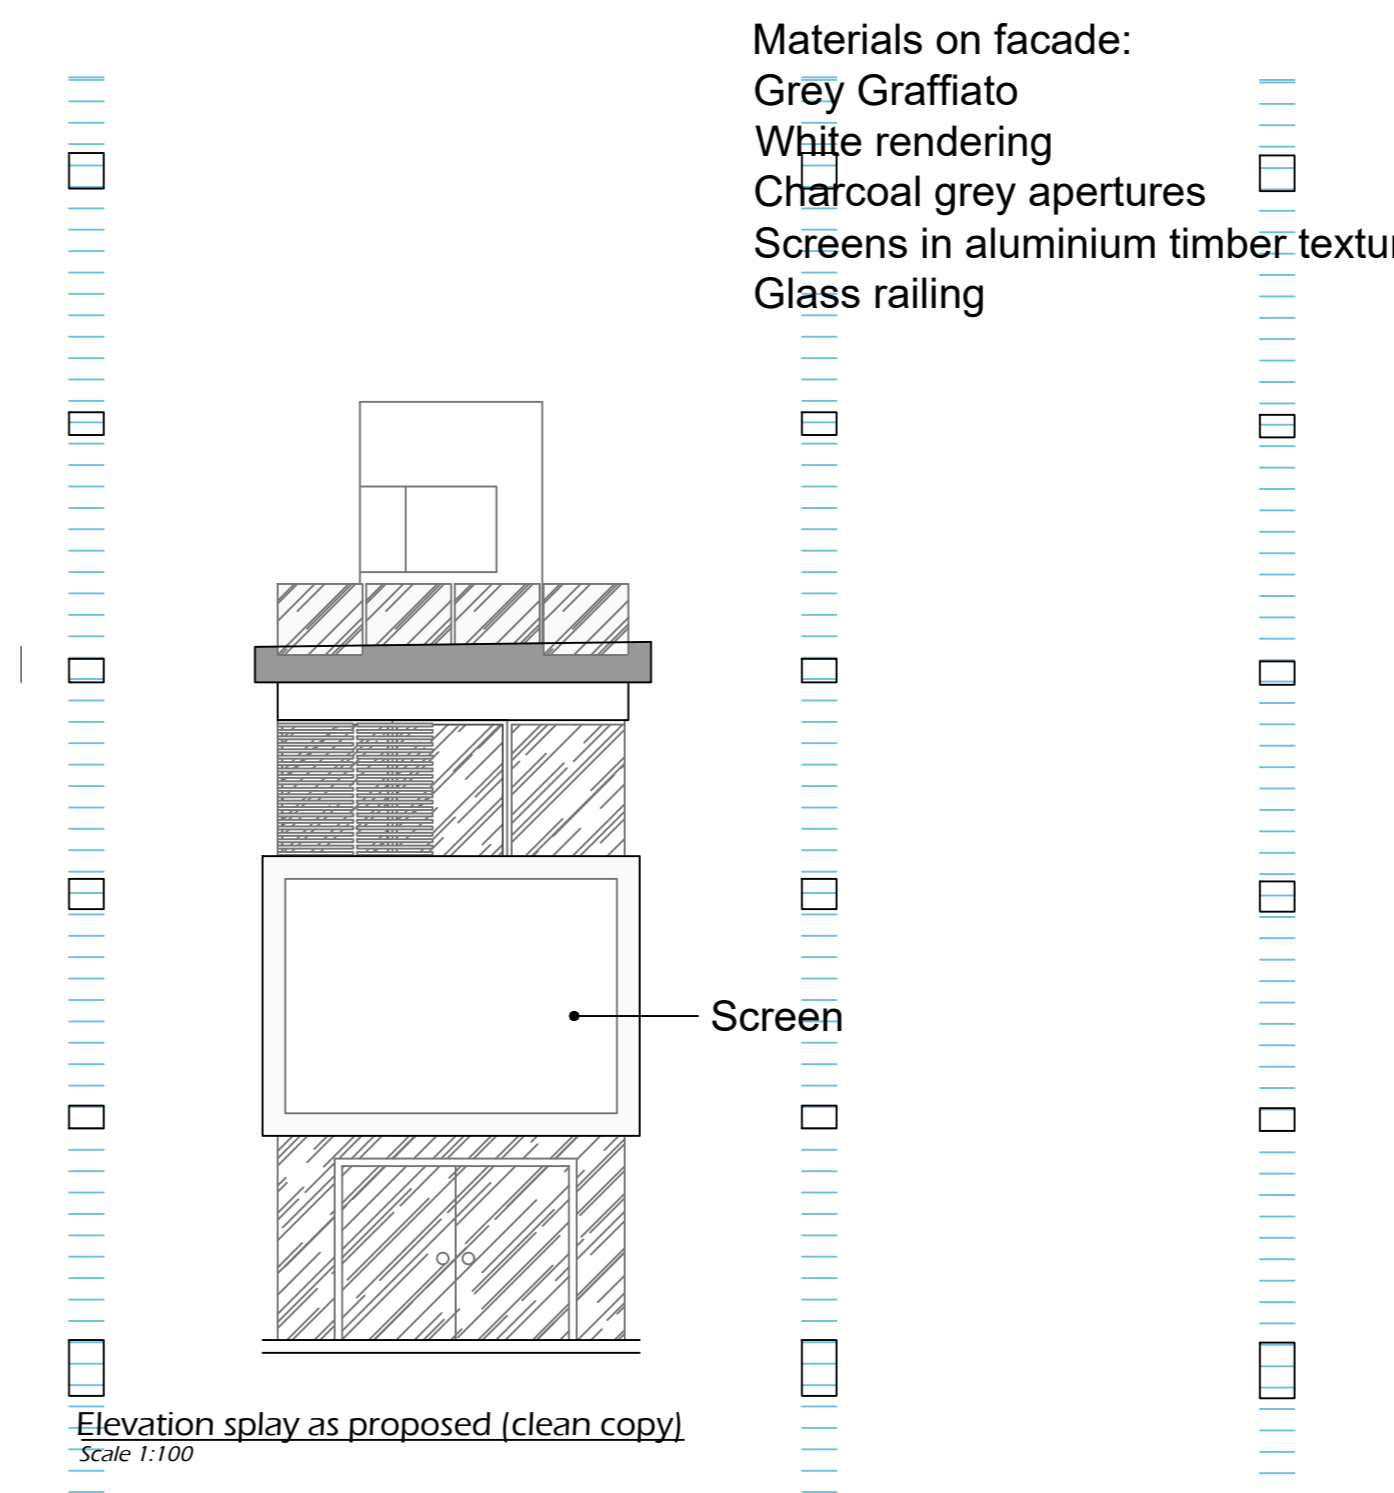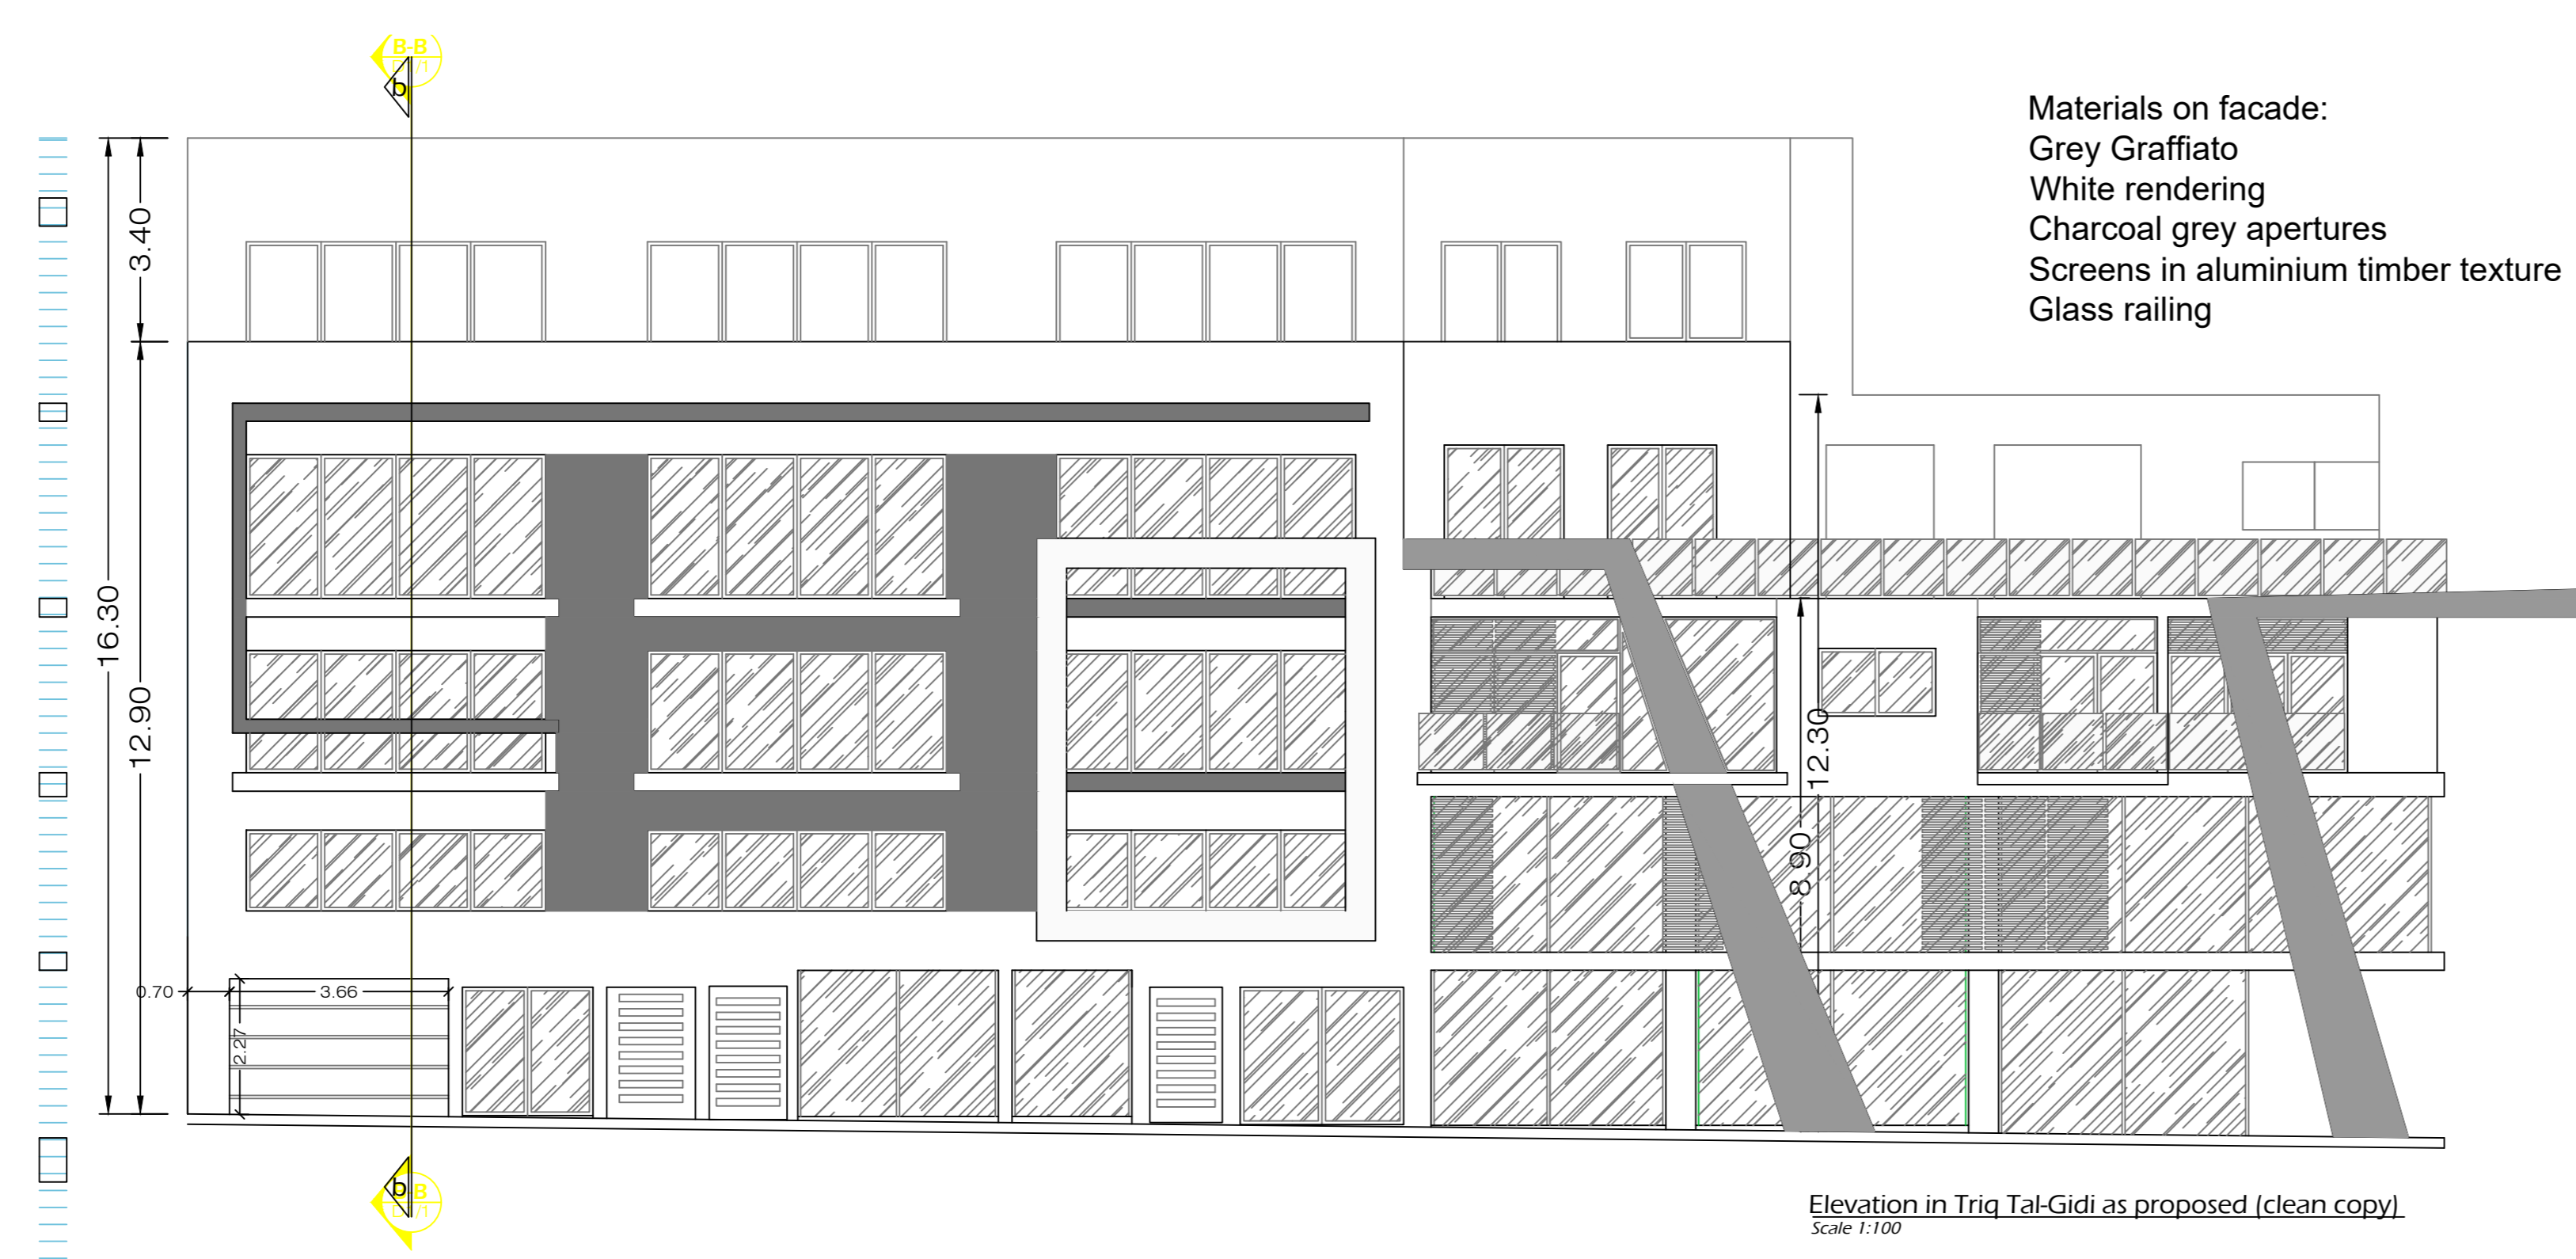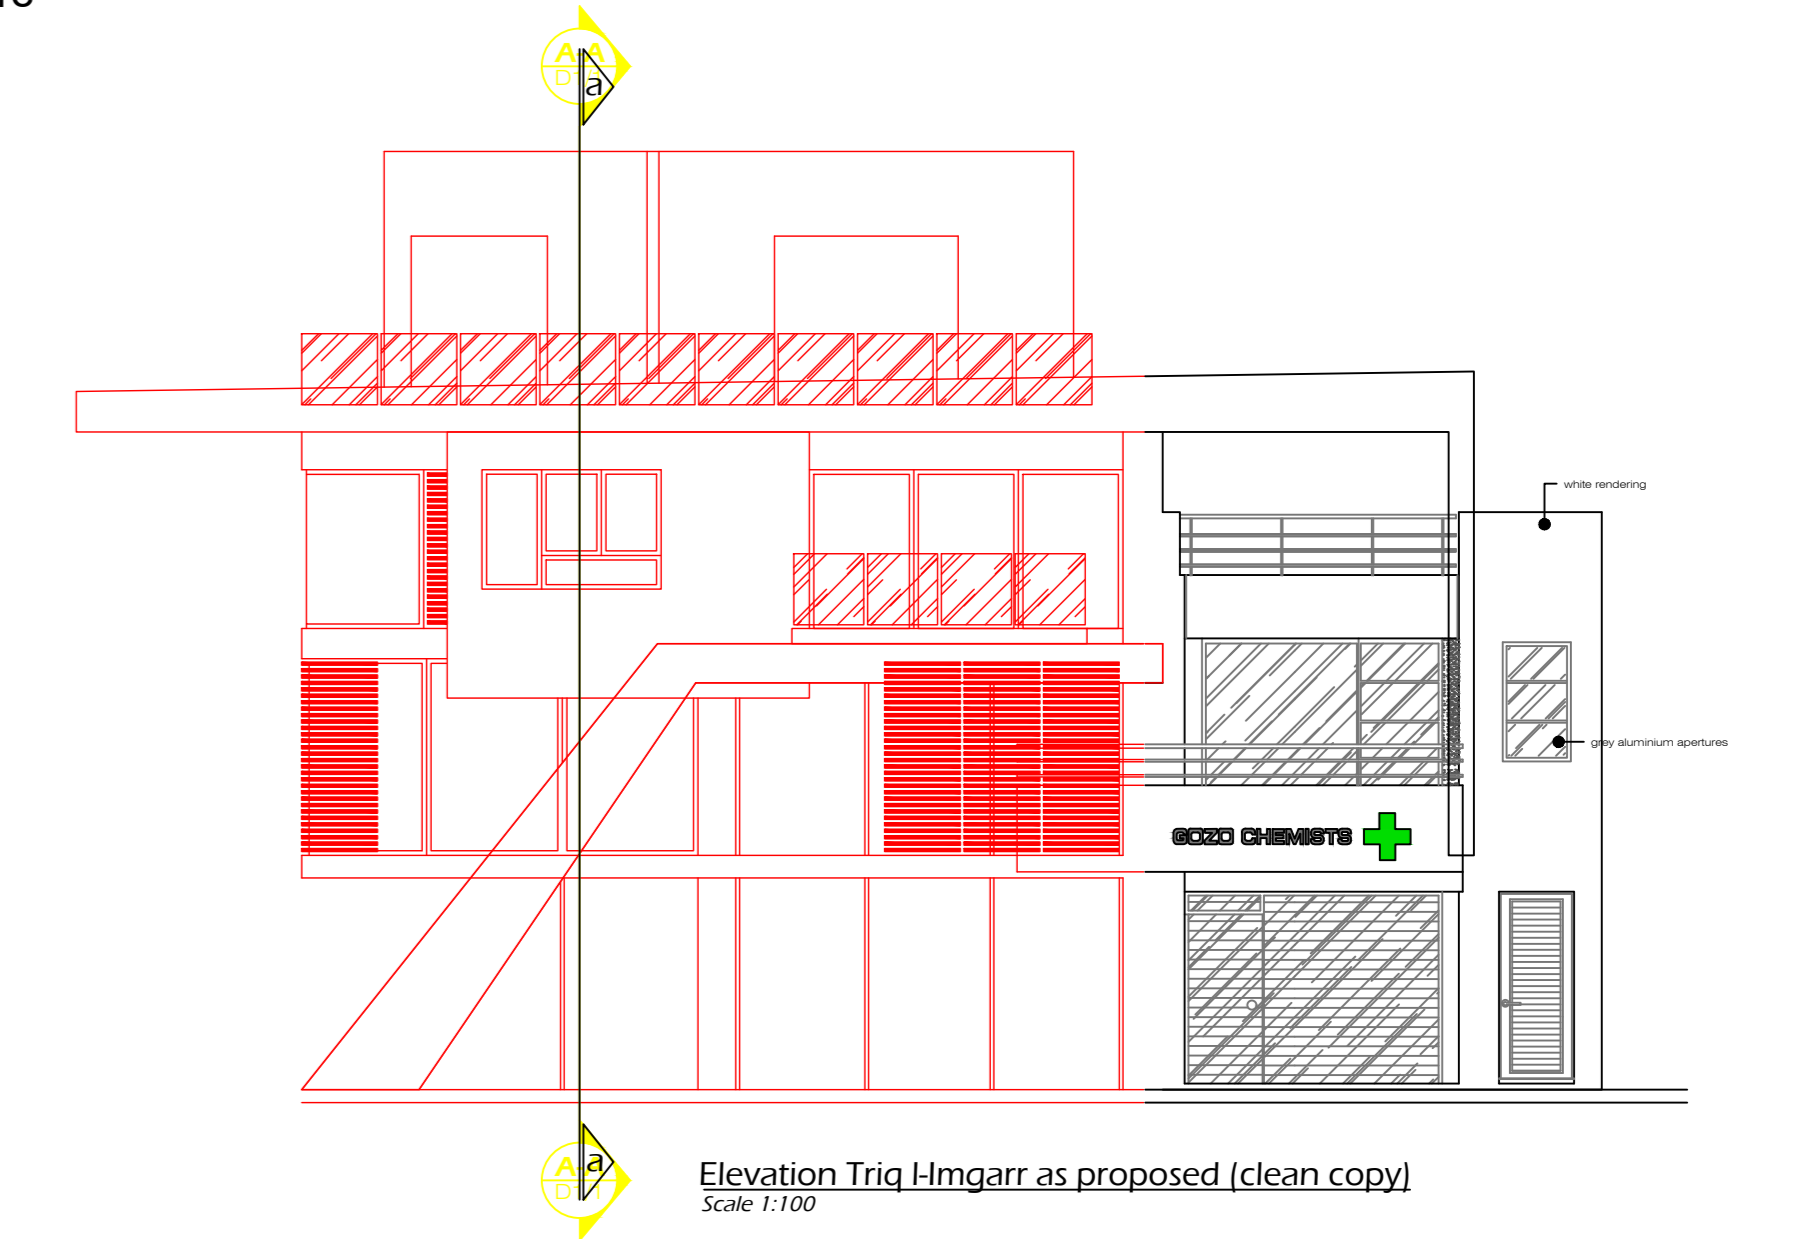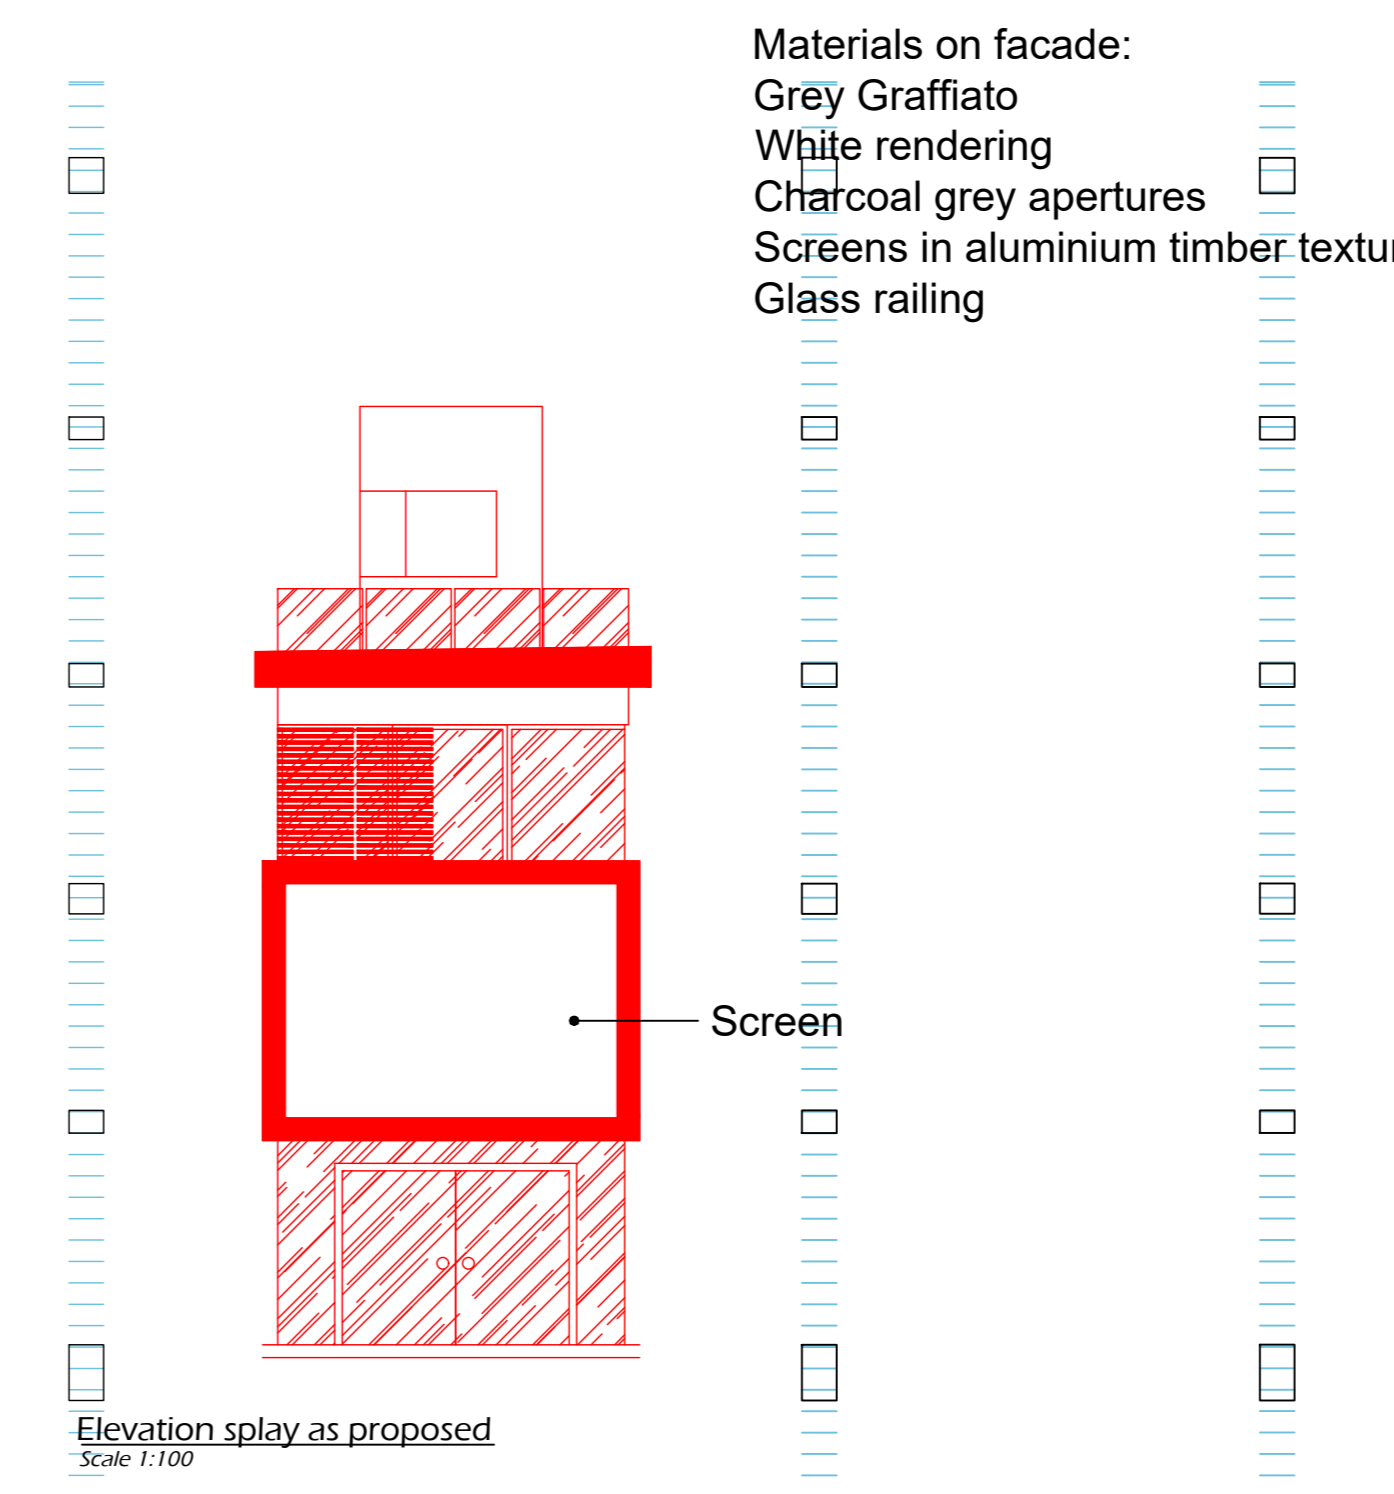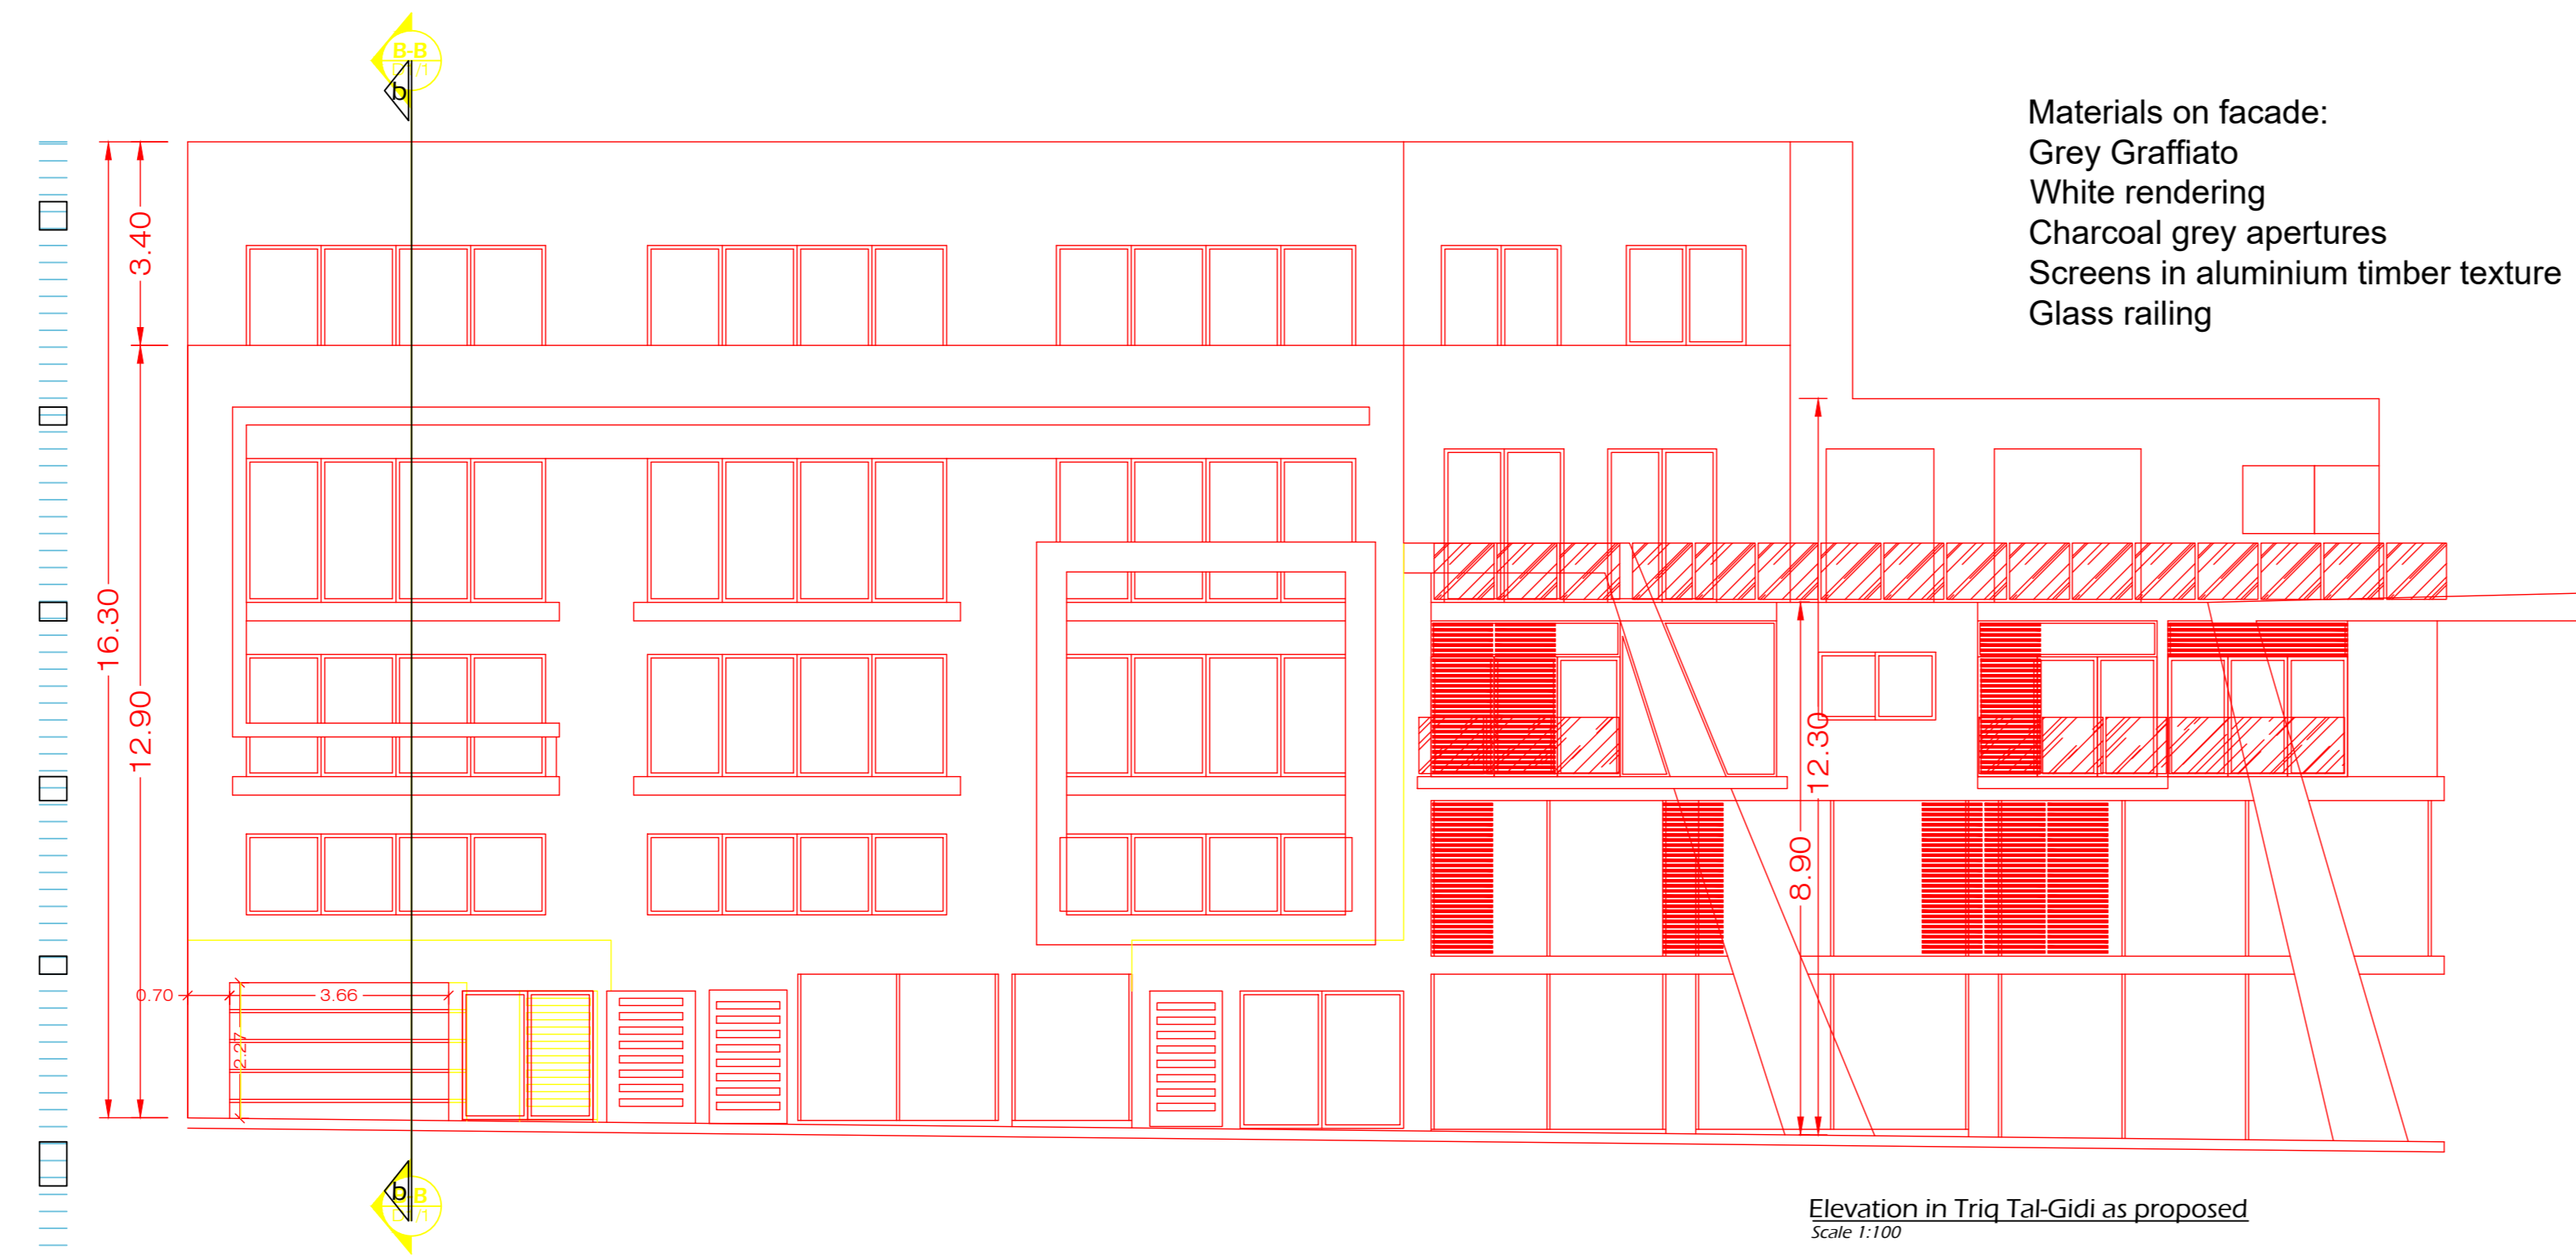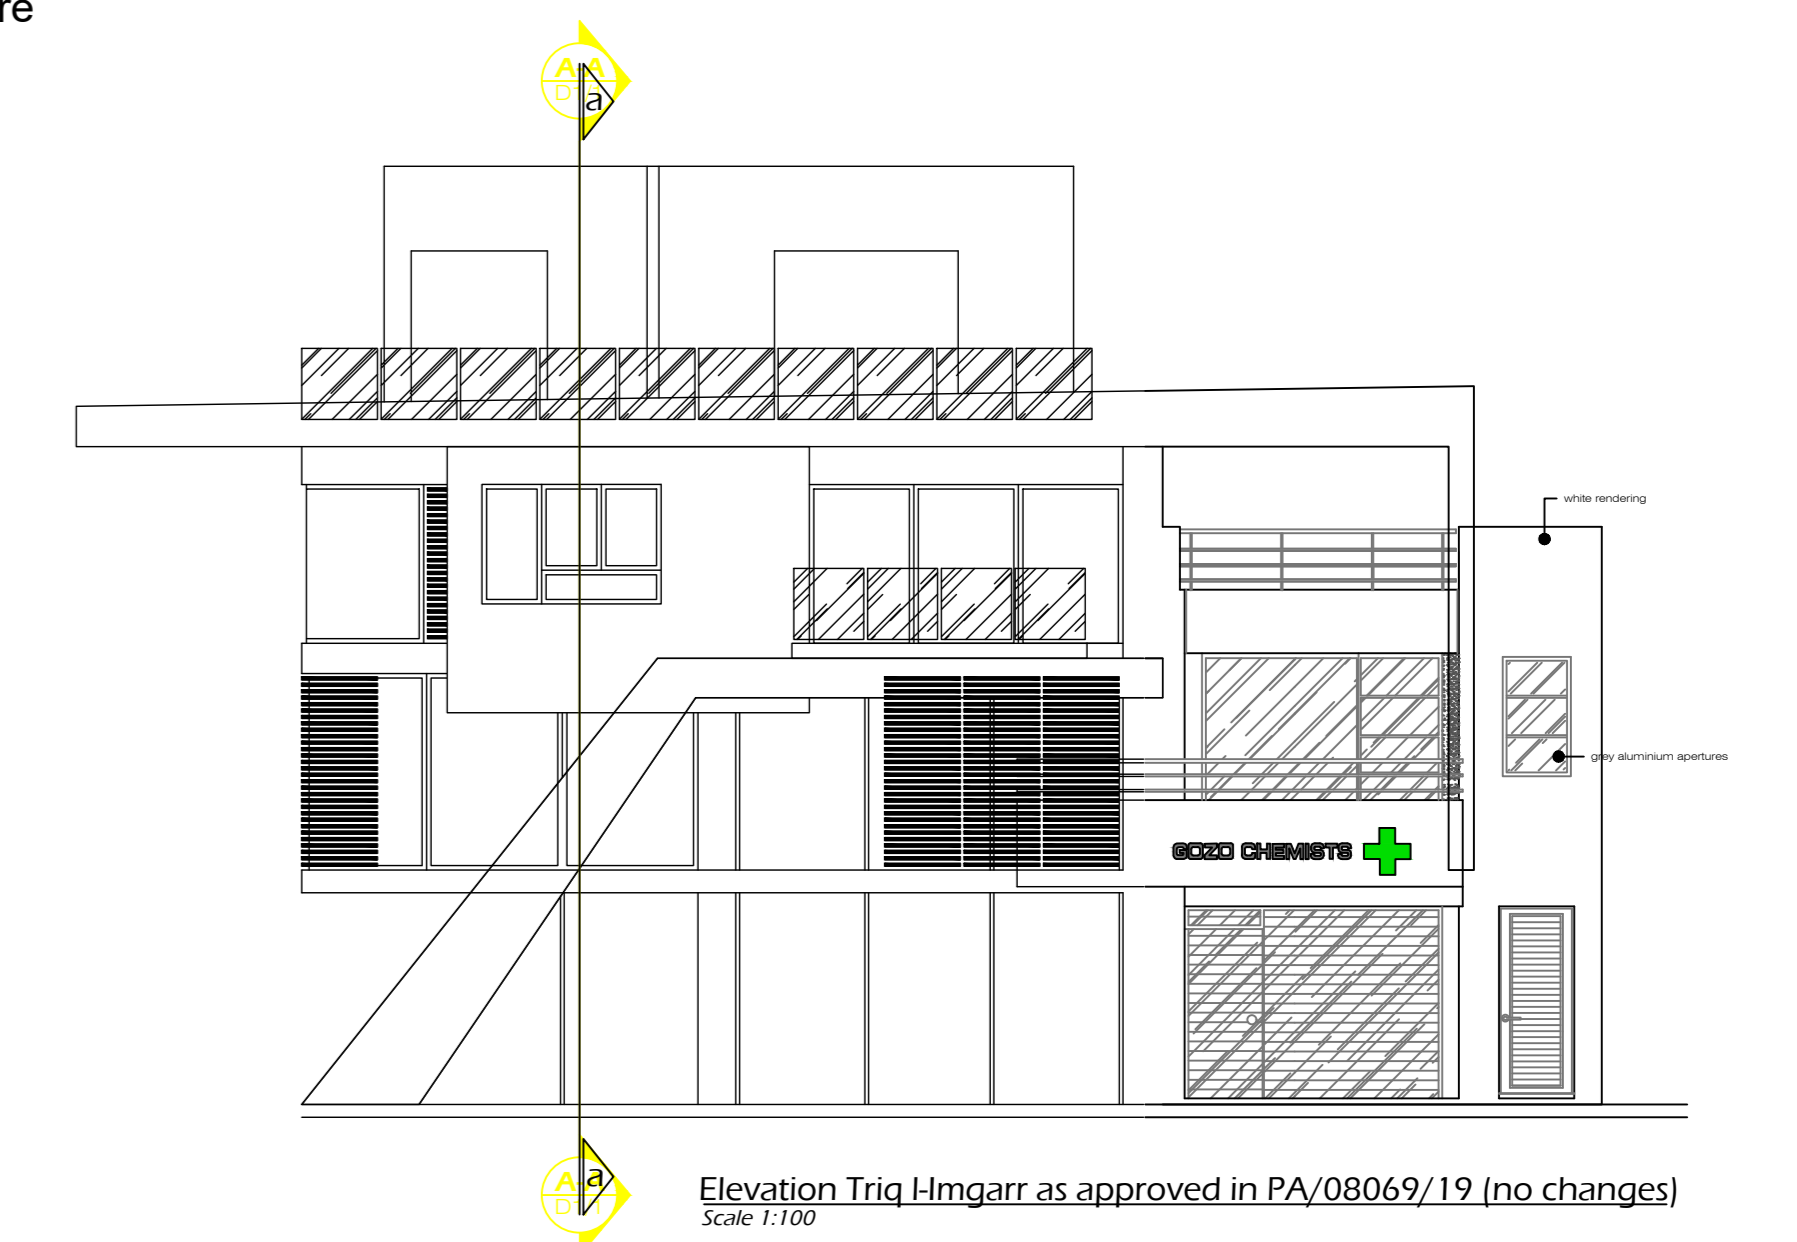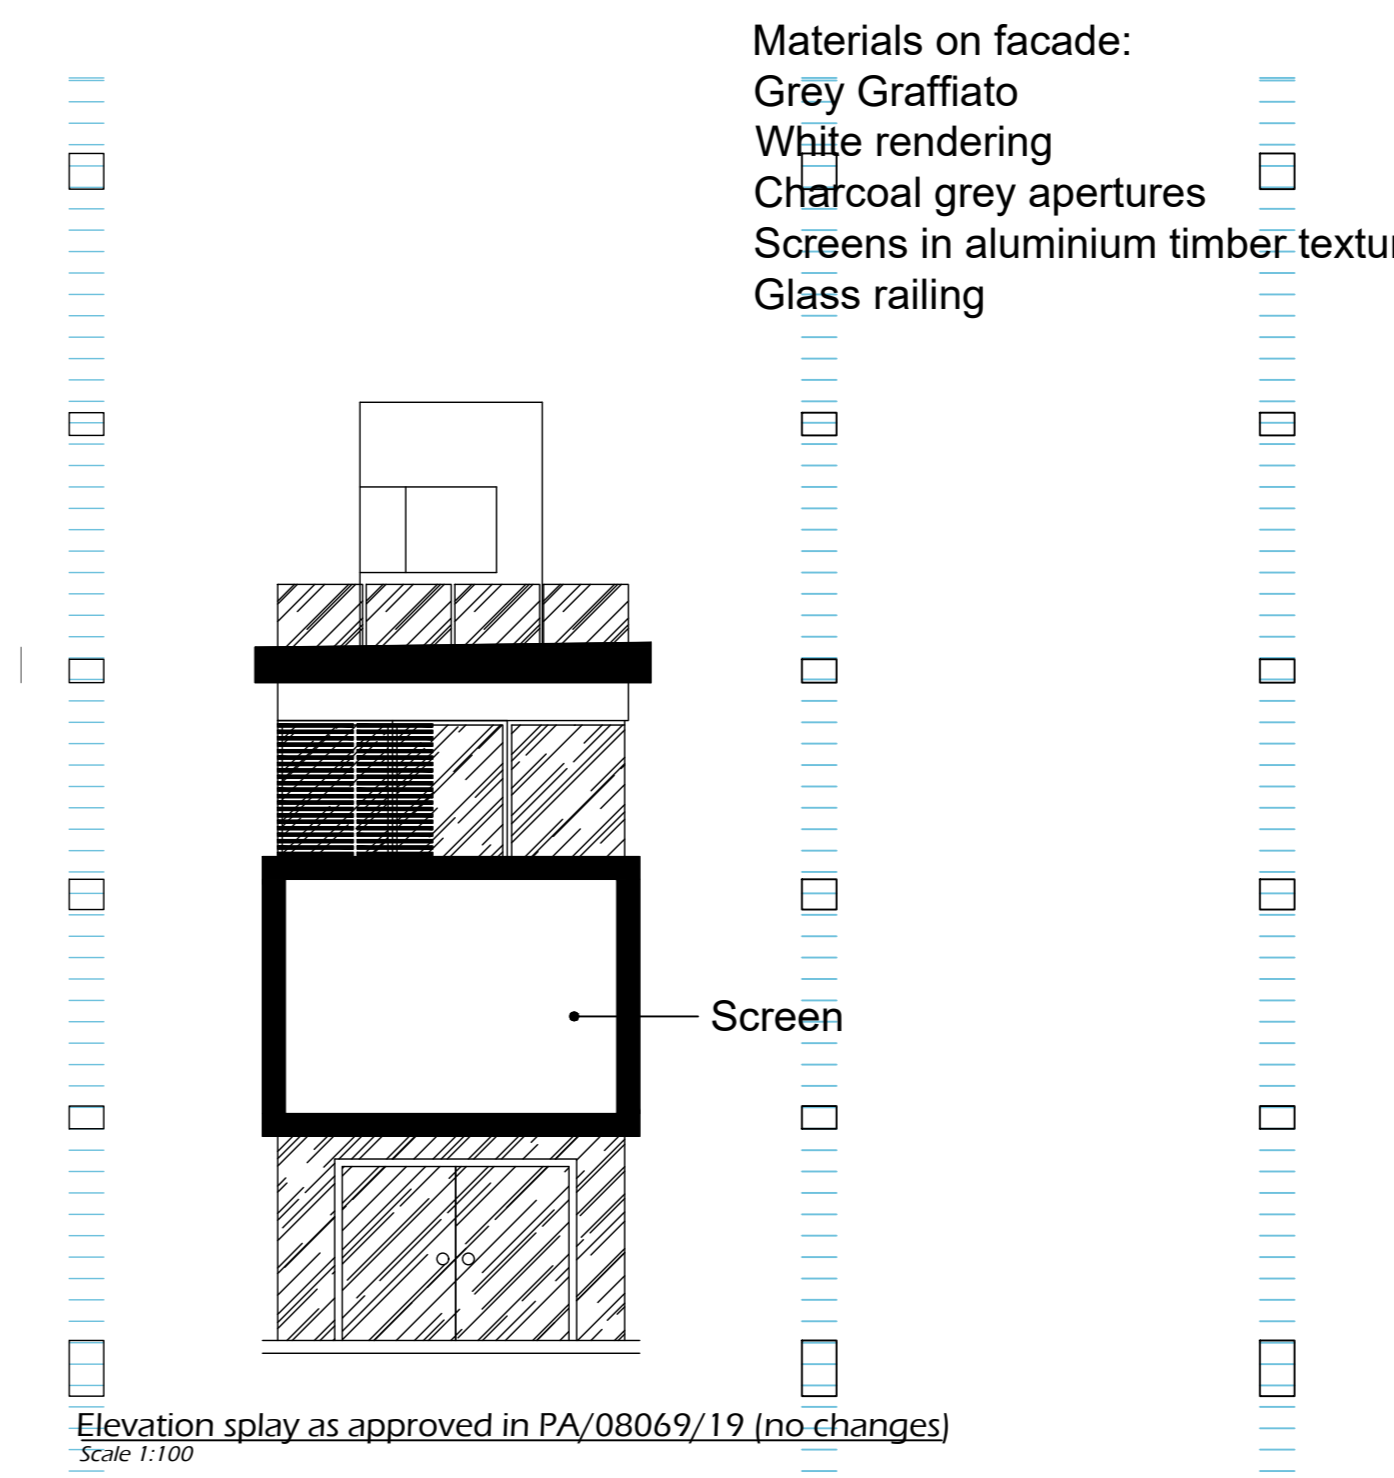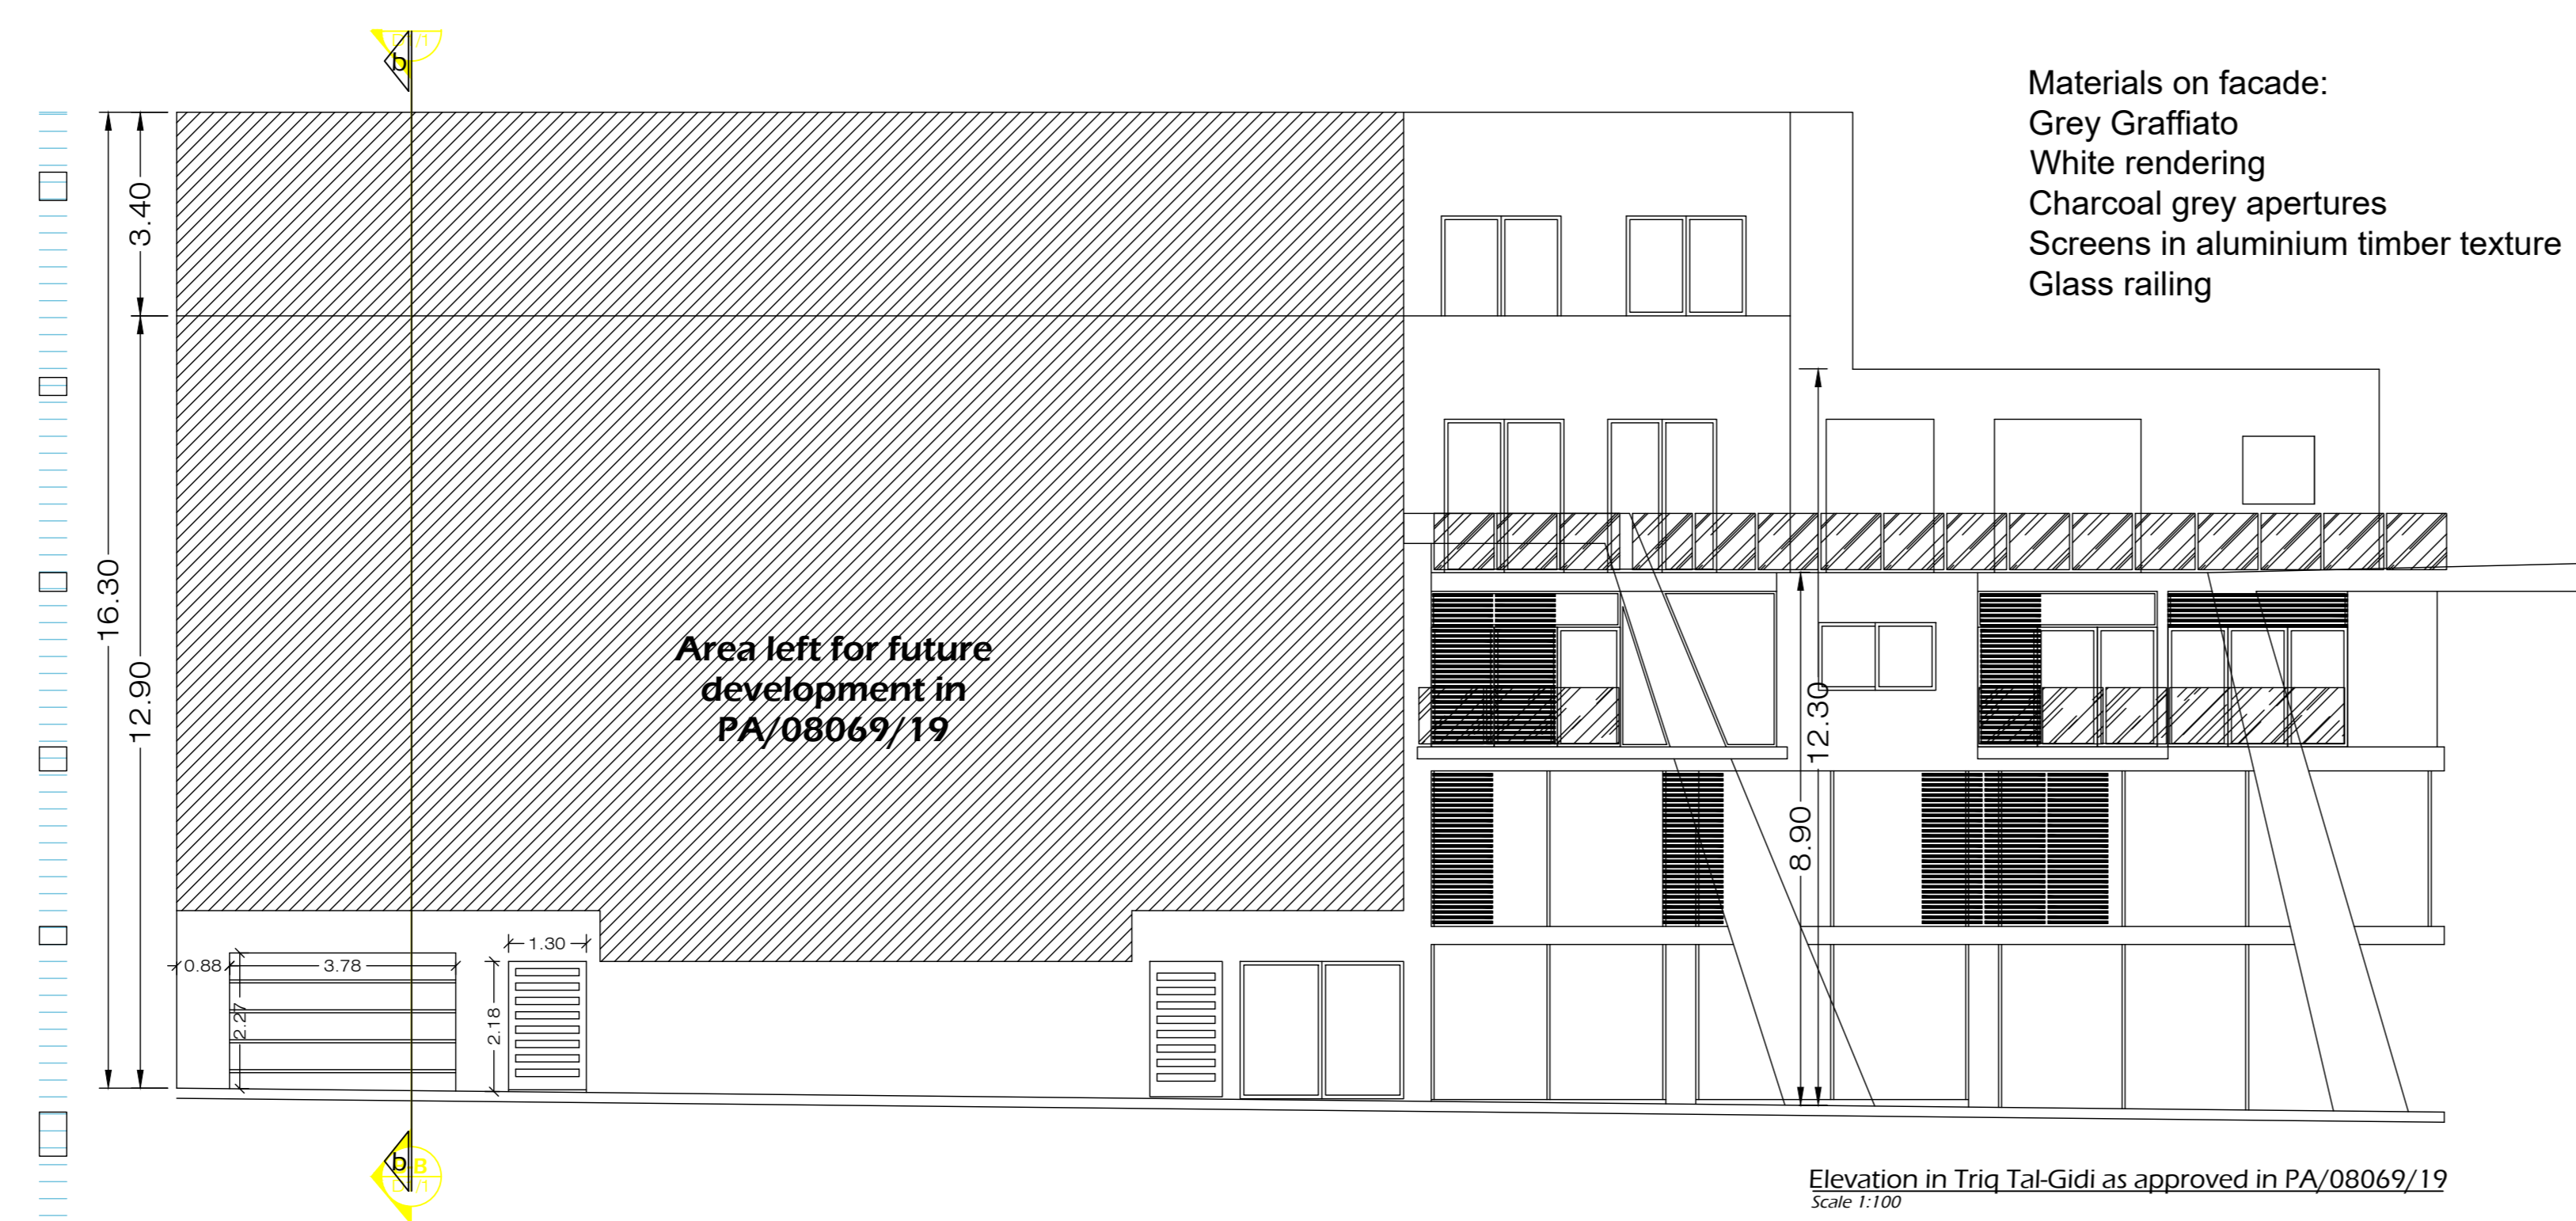


Josmar Cassar
Architect & Civil Engineer
e-mail: josmarcassar@gmail.com
Mob: 99228780
4B, St Bert st, Xewkija, Gozo
Malta, XWK 1113

Client
Mr. John, Ms Vanessa,
Dr. Michael & Mr. Louis Magro

Site
Ta' Micvarlou, Triq tal-Gidi
C/W Triq Hmgarr, Xewkija,
Gozo

Proposal
To construct Class 4a outlet at ground floor level, nine
apartments units at first, second and third floor and three
penthouses at setback floor level following outline permit
PA/10442/18 in addition to approved
PA/08069/19 but not built.

NOTES
■ As approved not built
■ Proposed

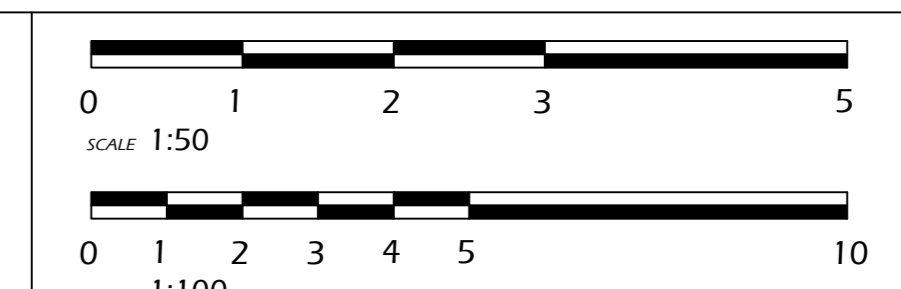

Drawing Title
Elevations approved, proposed
& proposed (clean copy)

Ref
JM01-22
Date
June 2022

Dwg No
03 01
Scale
1:50