



GFA details		
Appt. No.	Internal	External
01	99.3 sqm	0.7 sqm
02	132.8 sqm	6.7 sqm

Note: All bedroom windows add up to 1 sqm each

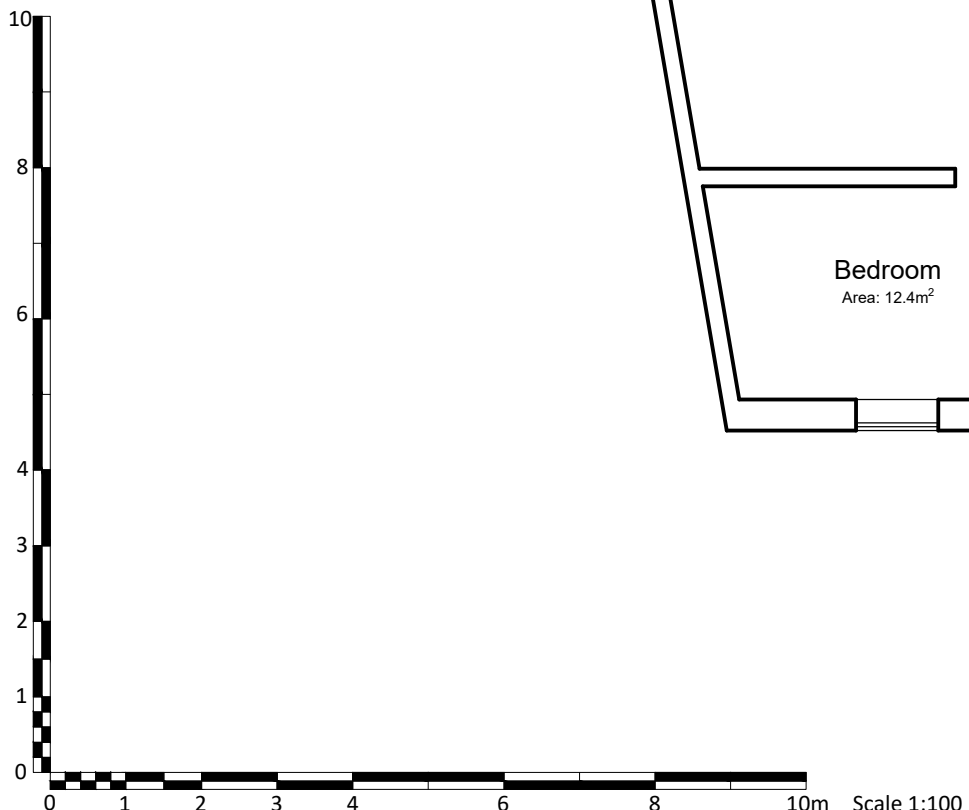


Proposed Ground Floor
Scale 1:100

Scale:		
1:100 (A3)		
PA Ref:		
PA/00000/00		
Job No:		
Rev:	Date:	Description:

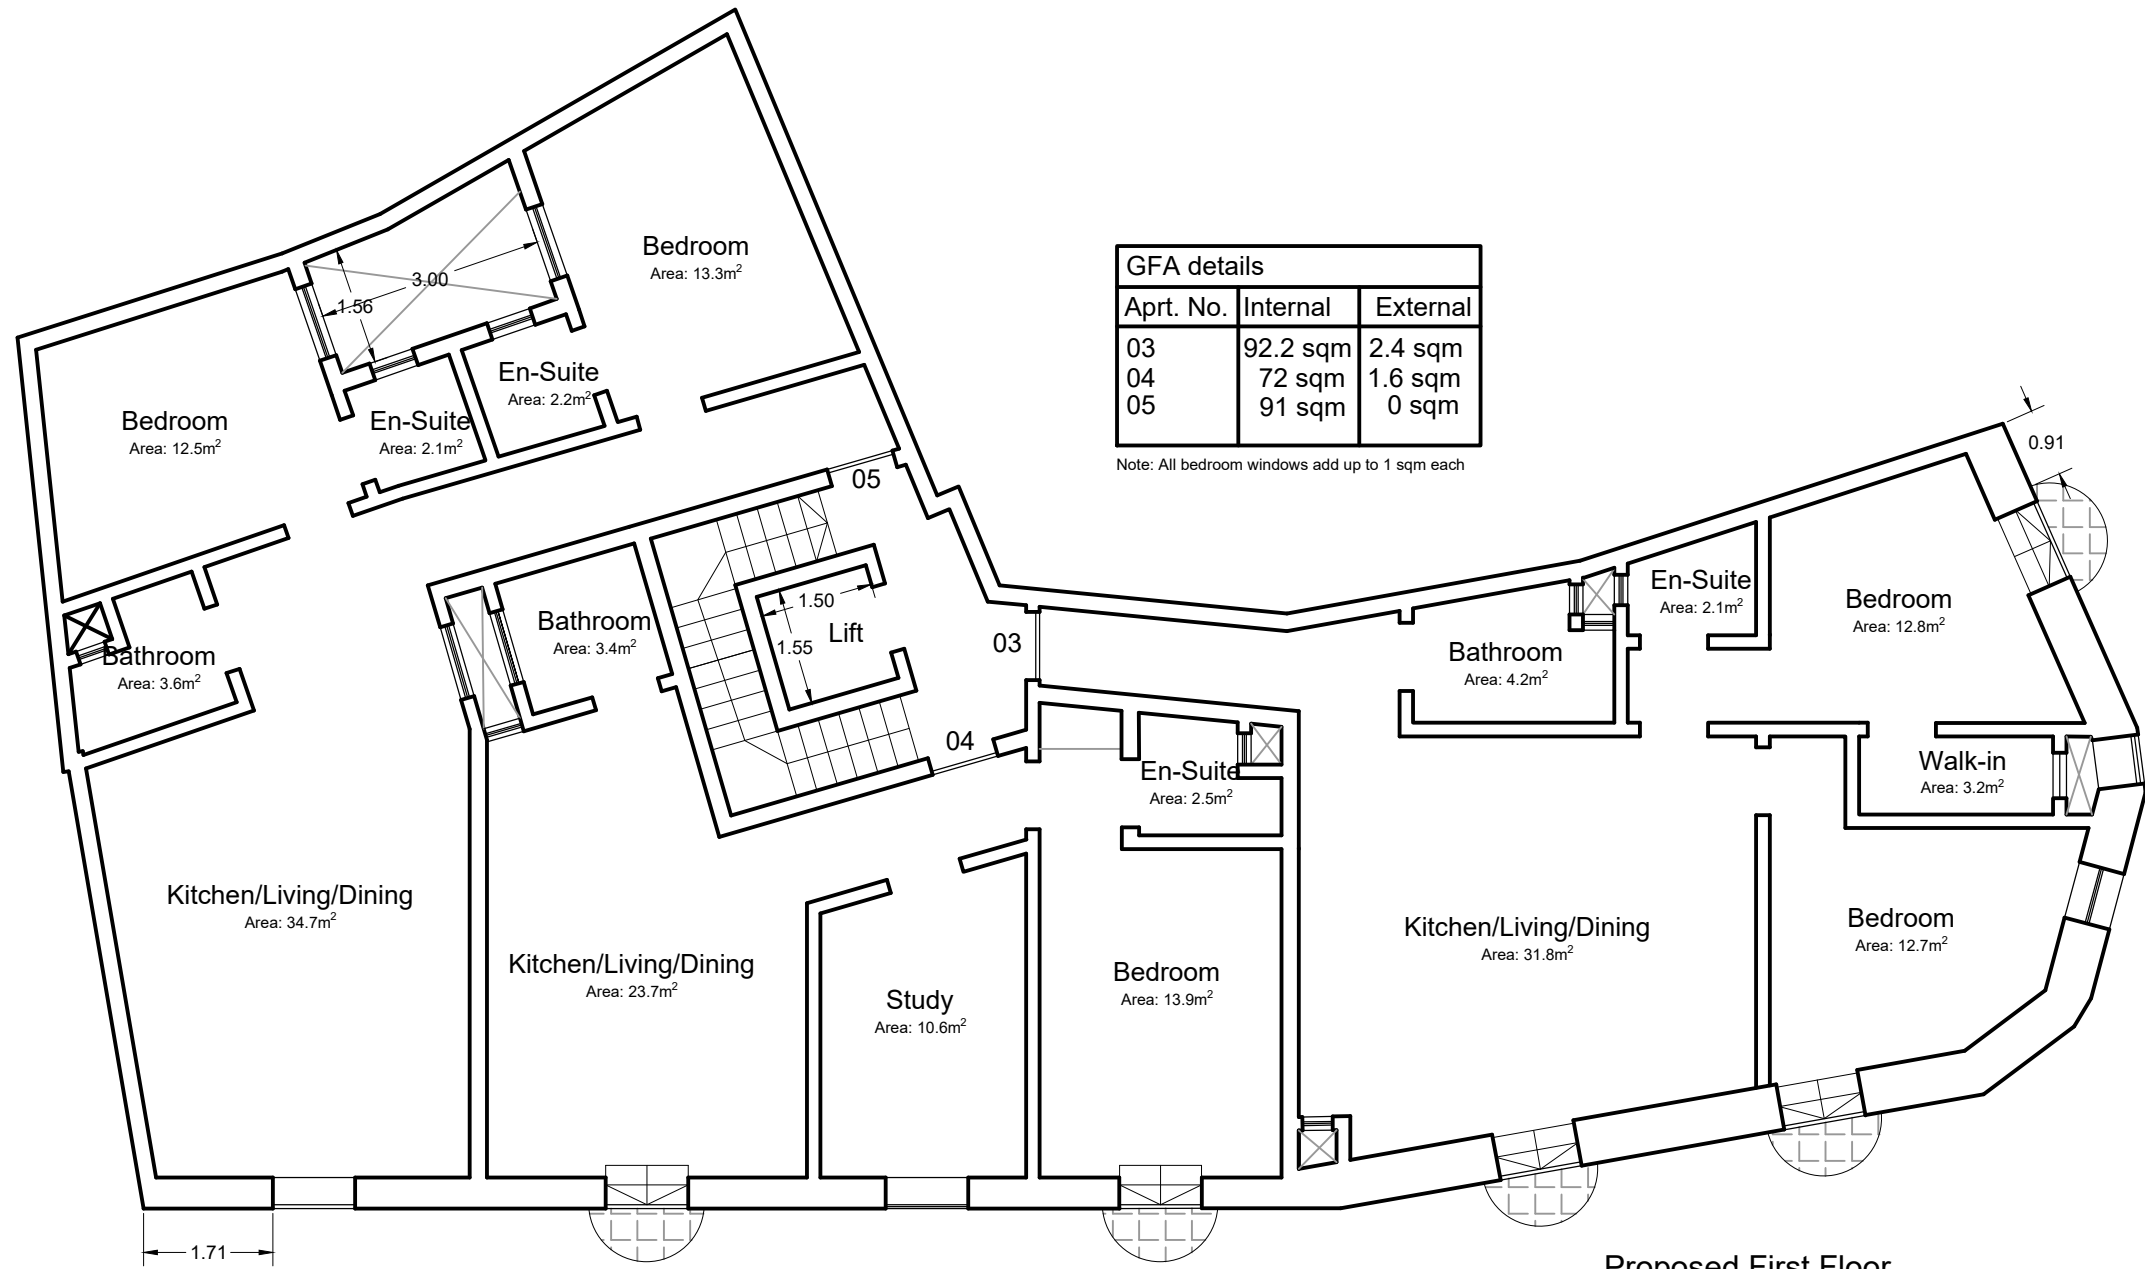


GFA details		
Appt. No.	Internal	External
03	92.2 sqm	2.4 sqm
04	72 sqm	1.6 sqm
05	91 sqm	0 sqm

Note: All bedroom windows add up to 1 sqm each

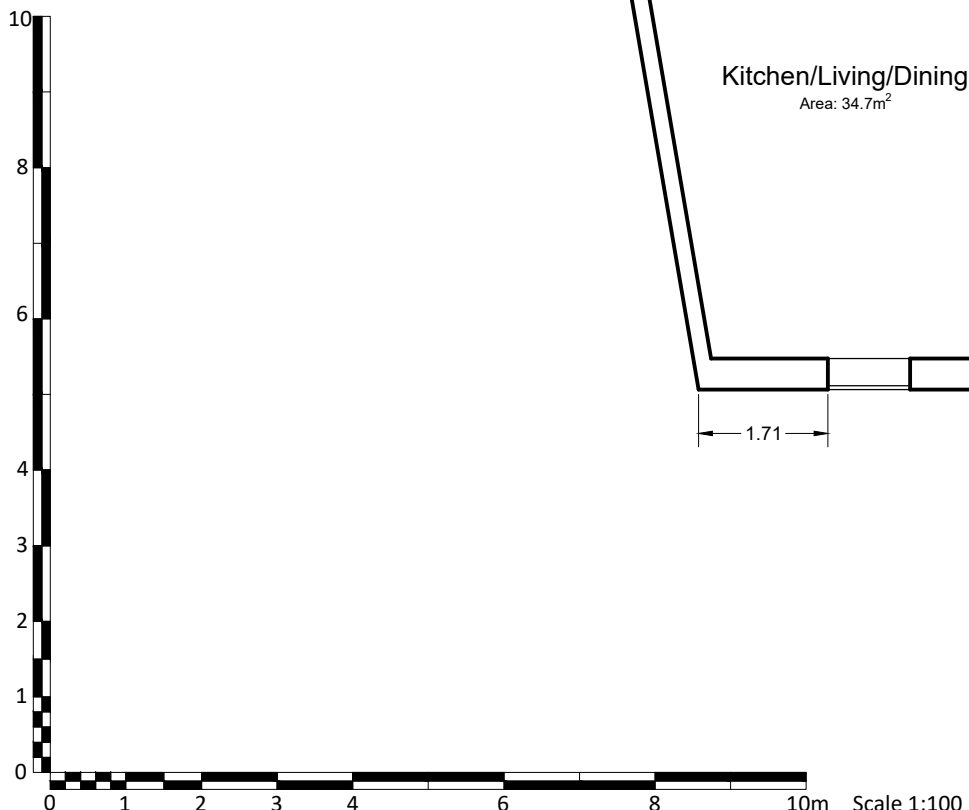


Proposed First Floor
Scale 1:100

Scale:		
1:100 (A3)		
PA Ref:		
PA/00000/00		
Job No:		
Rev:	Date:	Description:

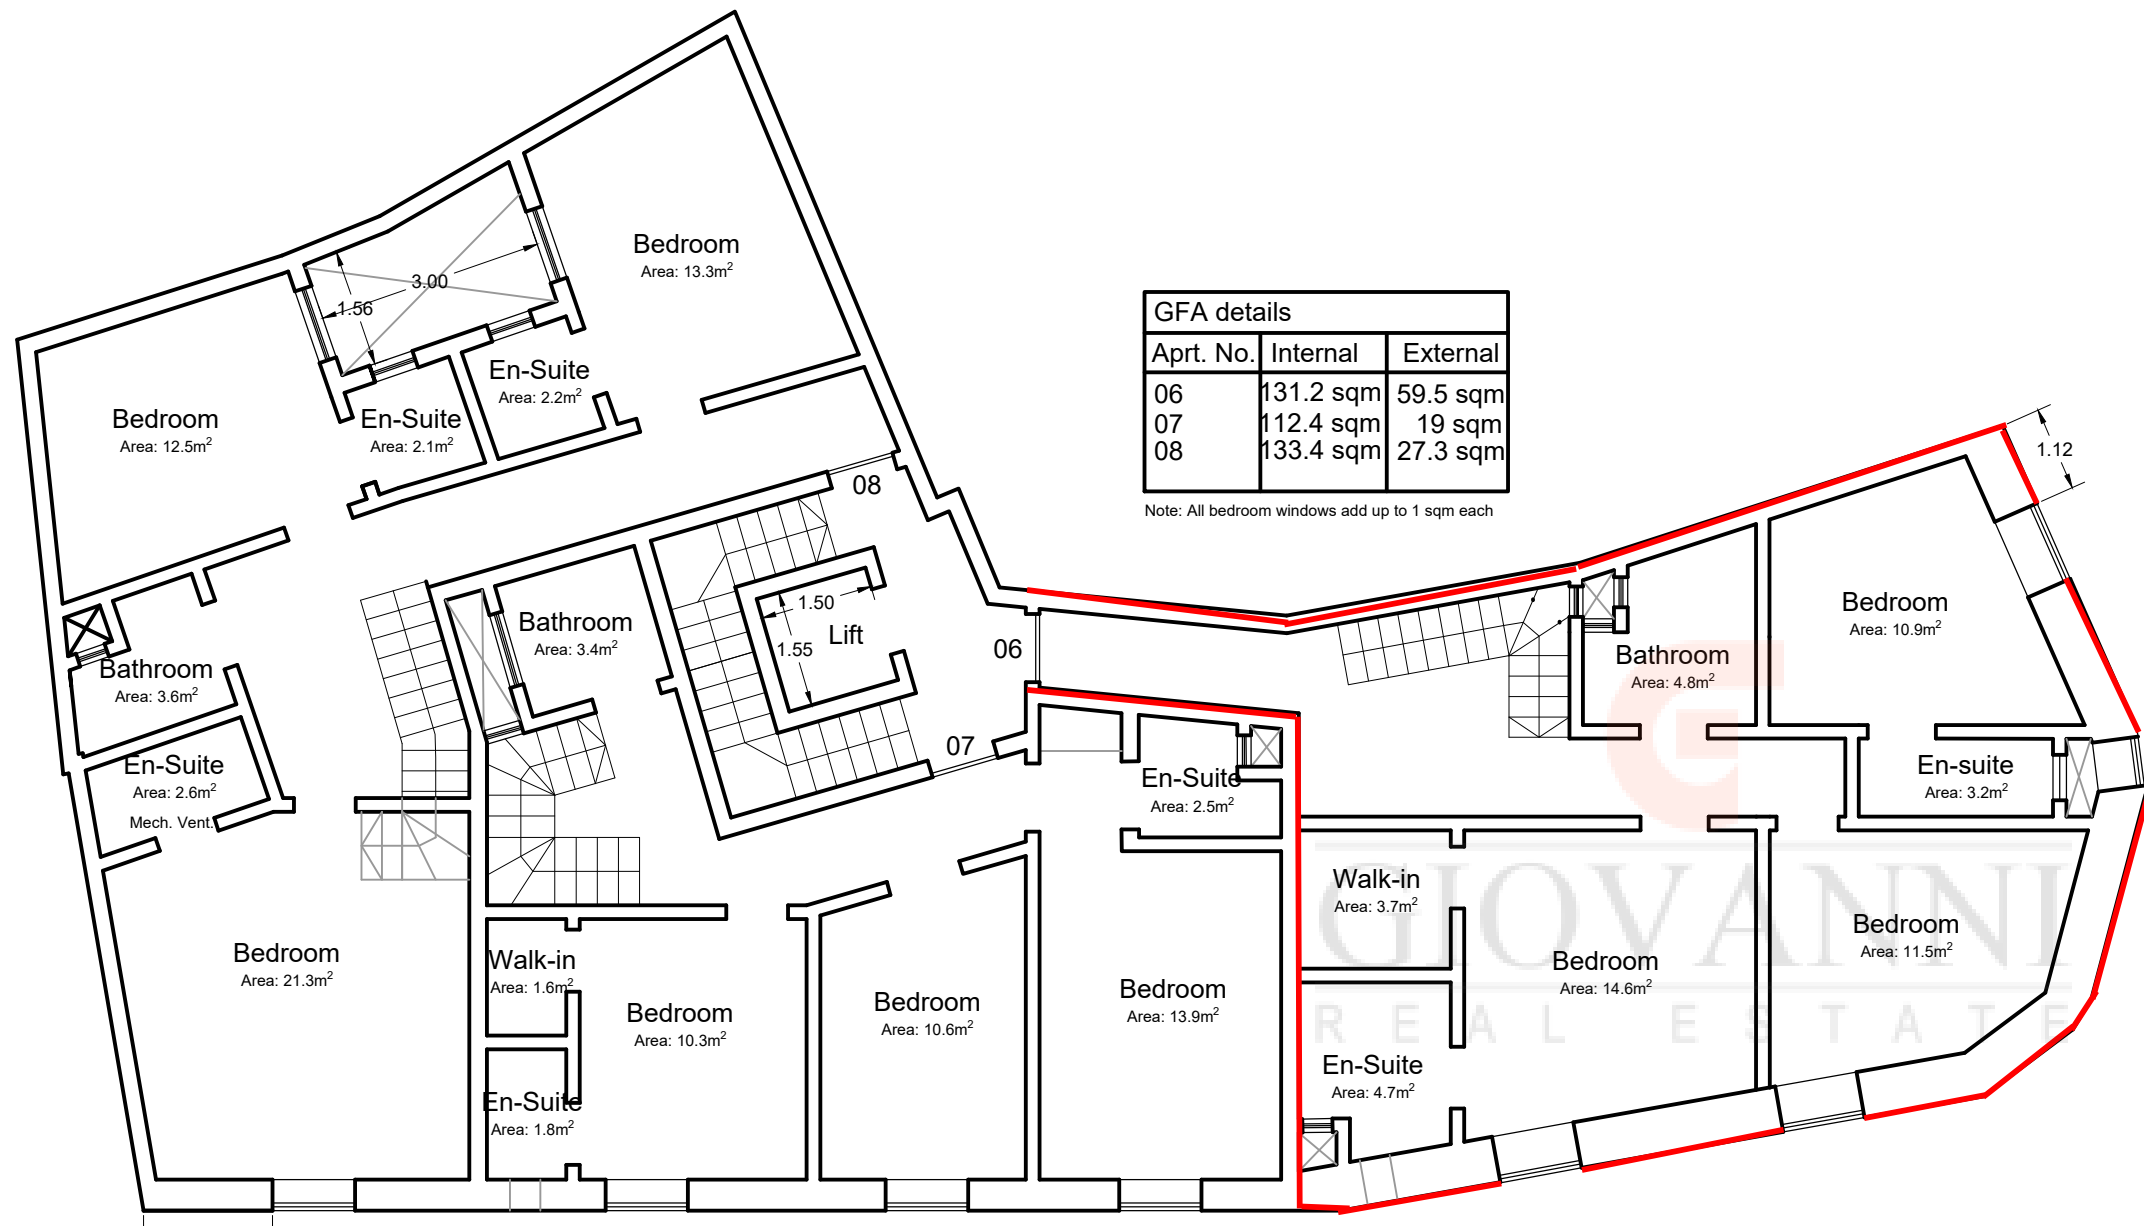



GFA details		
Appt. No.	Internal	External
06	131.2 sqm	59.5 sqm
07	112.4 sqm	19 sqm
08	133.4 sqm	27.3 sqm

Note: All bedroom windows add up to 1 sqm each

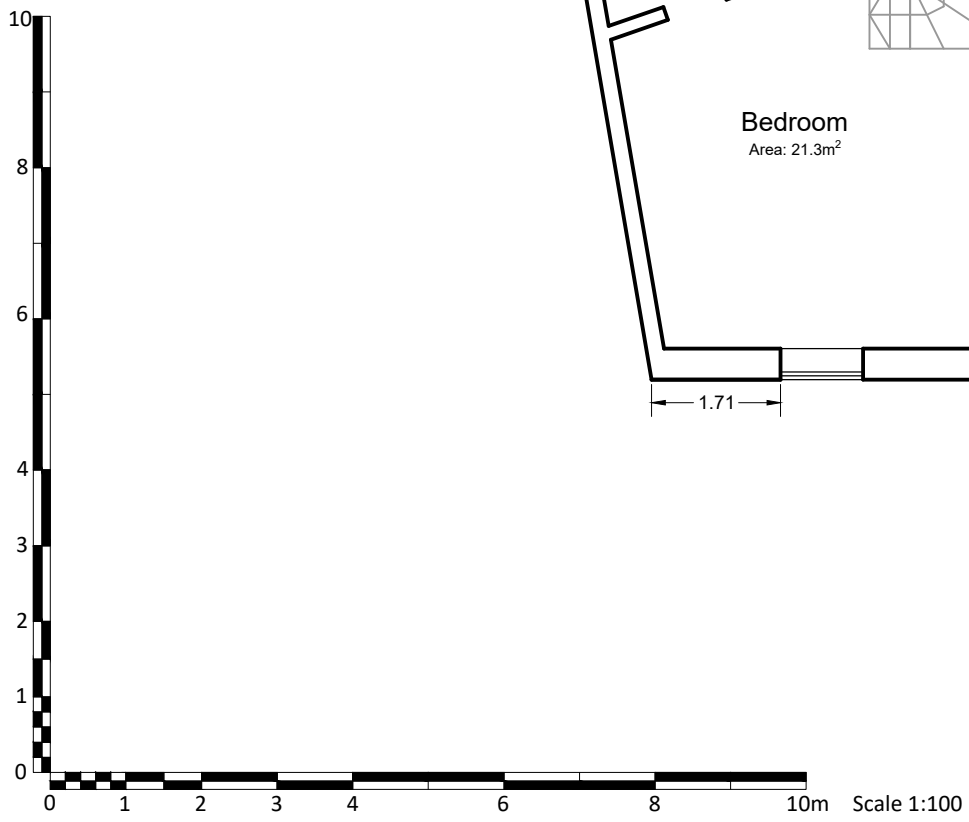



Proposed Second Floor
Scale 1:100

Scale:		1:100 (A3)
PA Ref:		PA/00000/00
Job No:		
Rev:	Date:	Description:

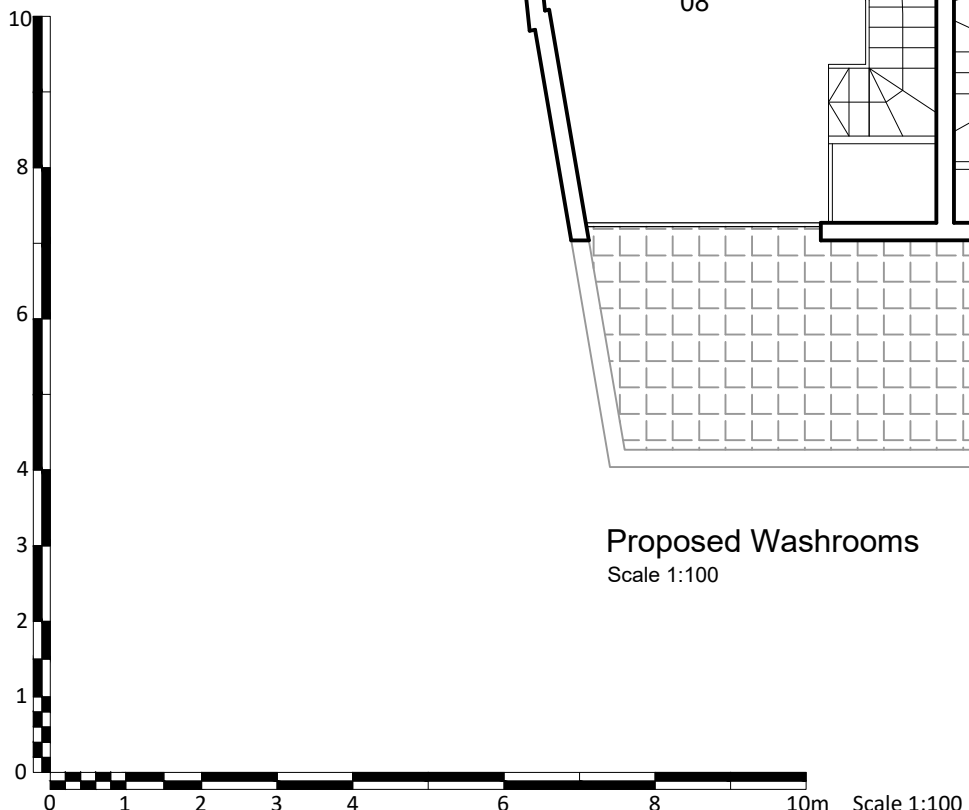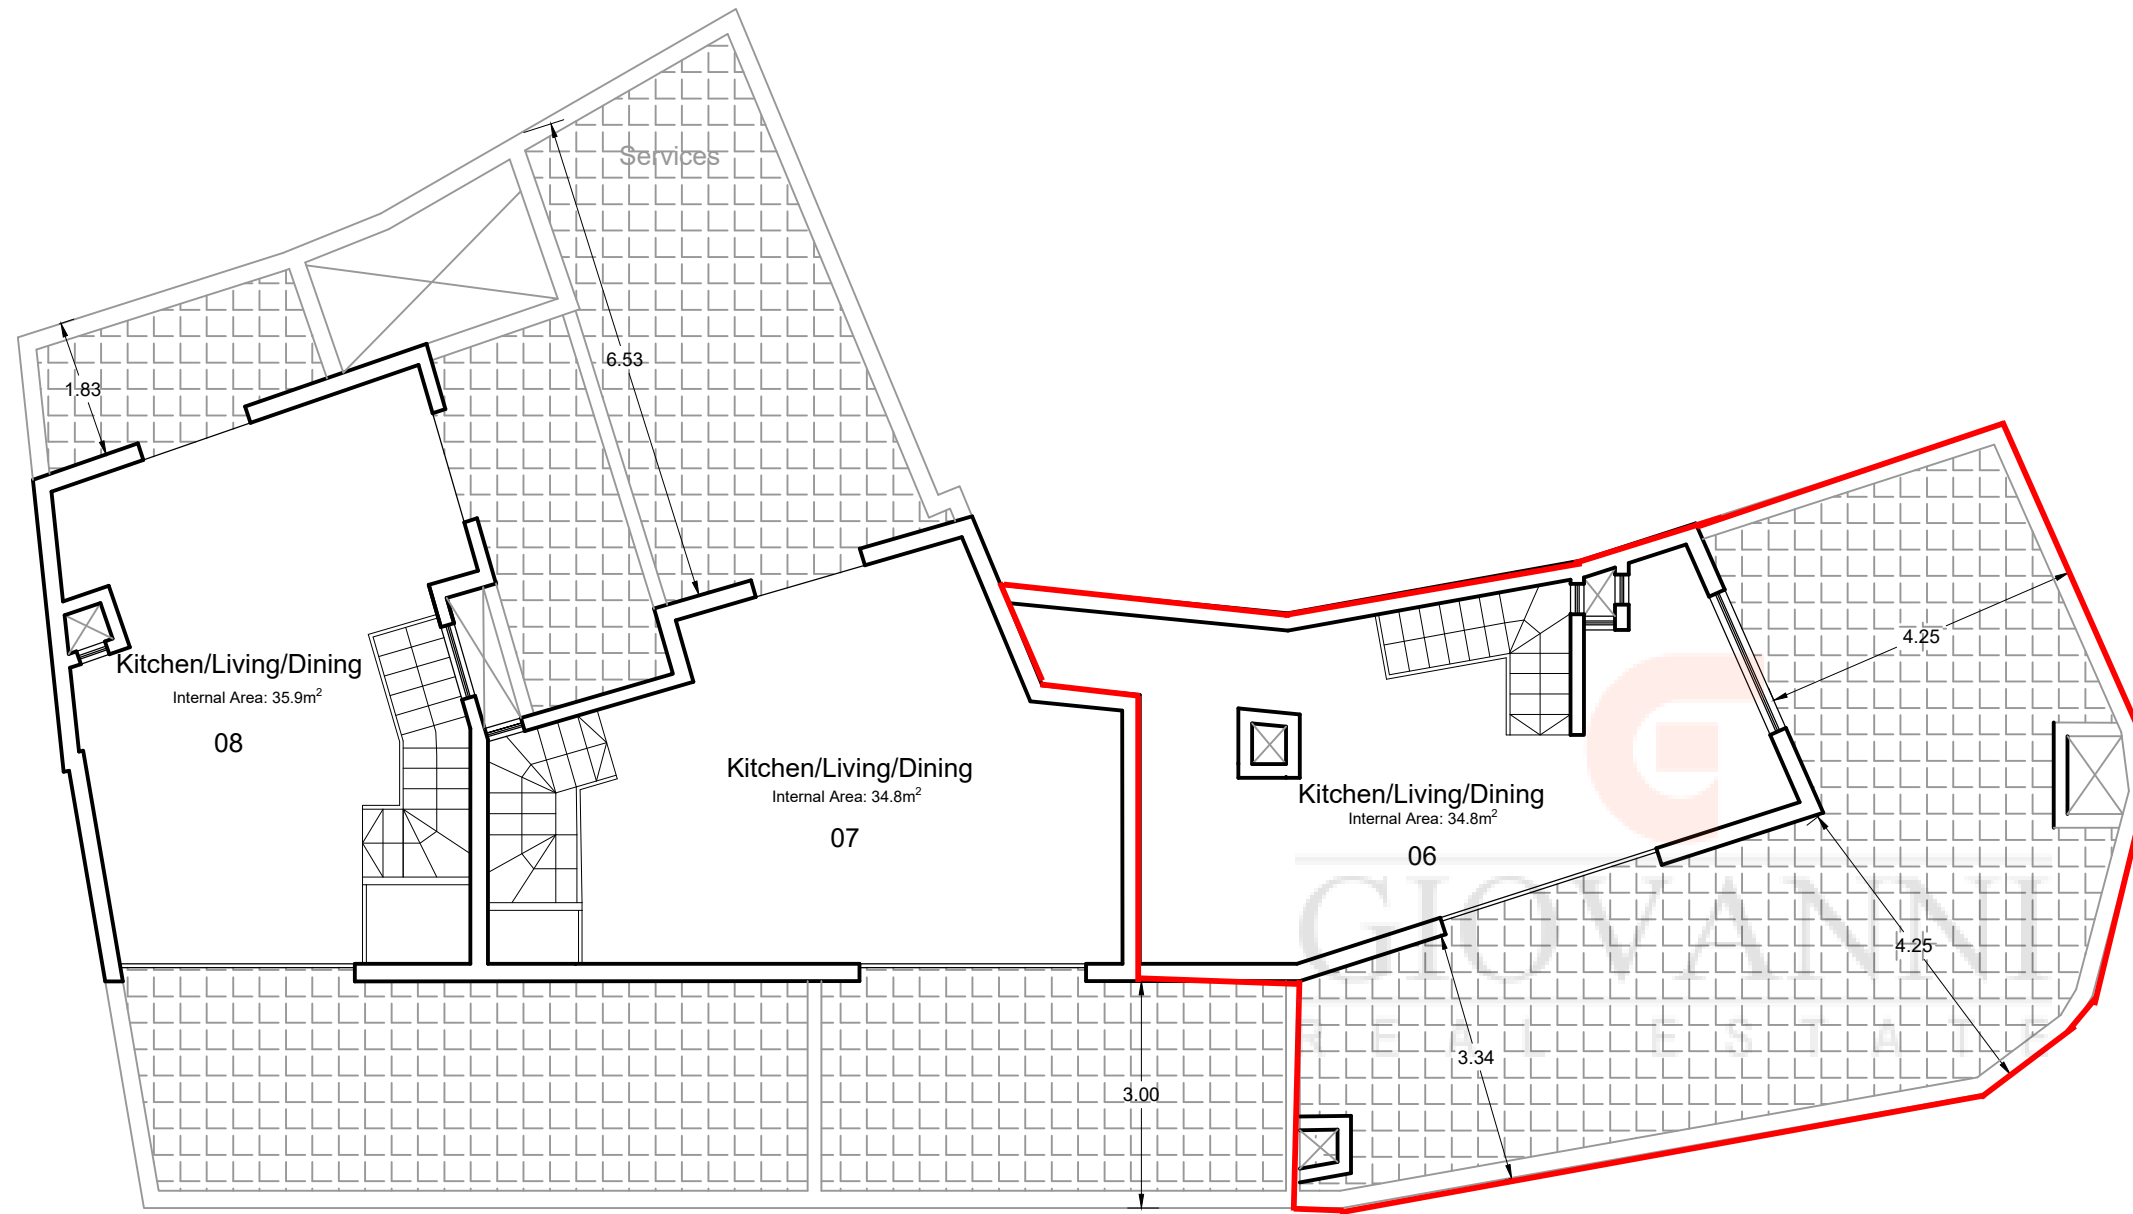

Proposed Washrooms
Scale 1:100

Scale:		
1:100 (A3)		
PA Ref:		
PA/00000/00		
Job No:		
Rev:	Date:	Description:

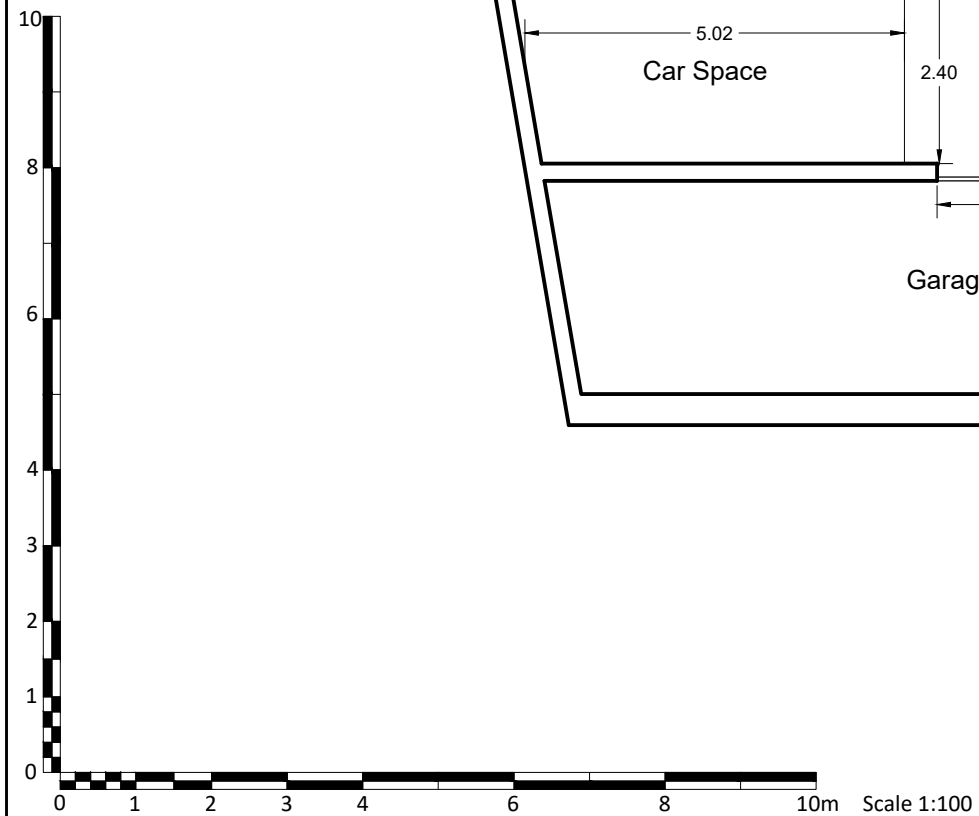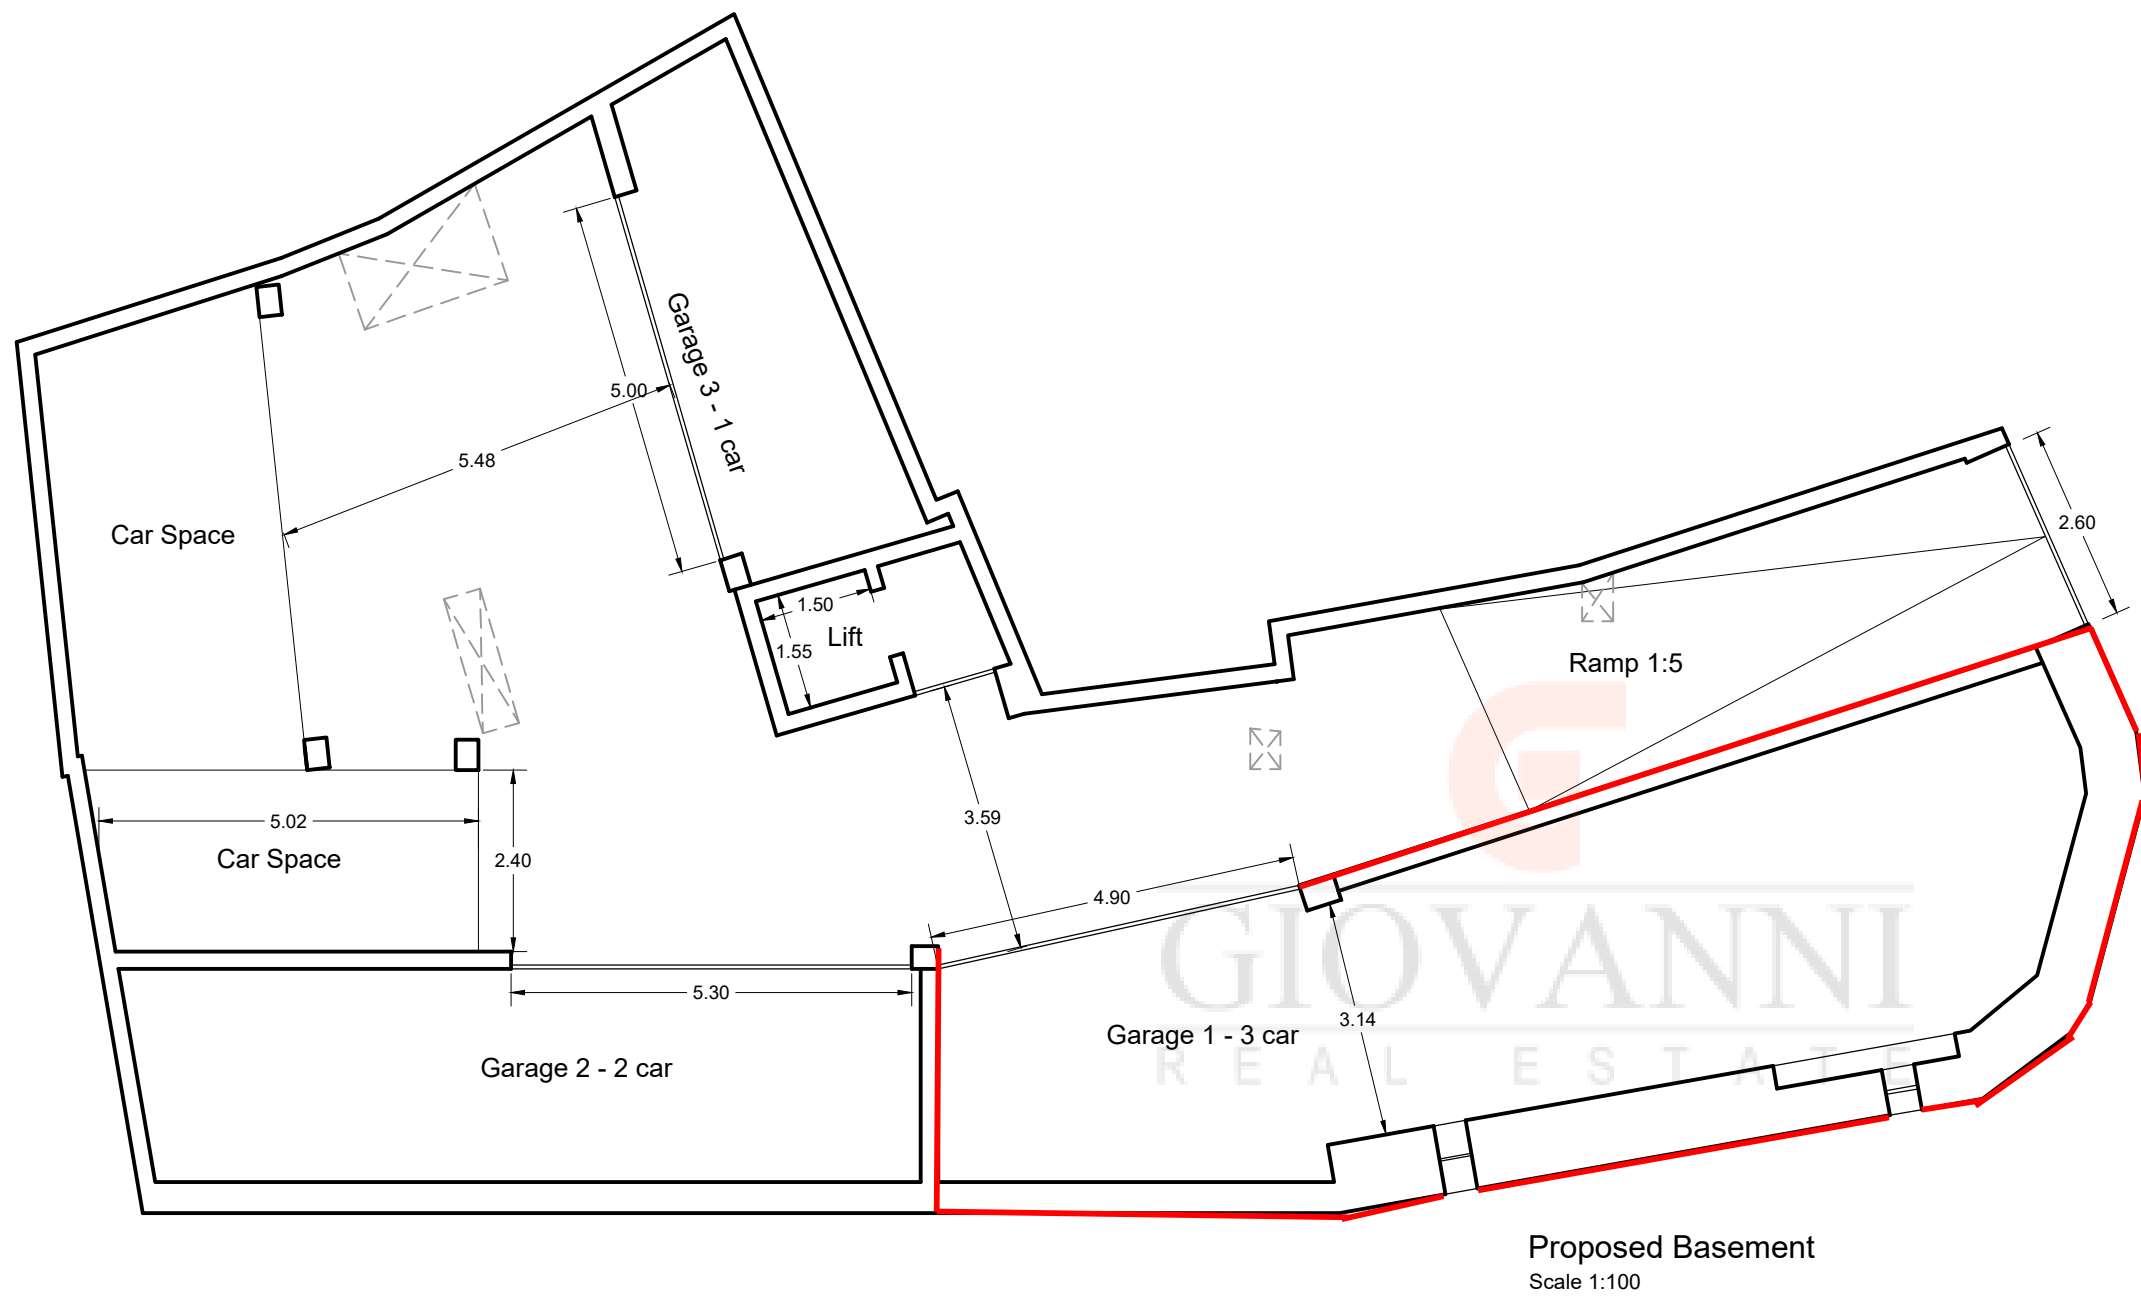

Scale:		
1:100 (A3)		
PA Ref:		
PA/00000/00		
Job No:		
Rev:	Date:	Description: