


Proposed Ground Floor Level Plan

Scale 1:100
clean copy

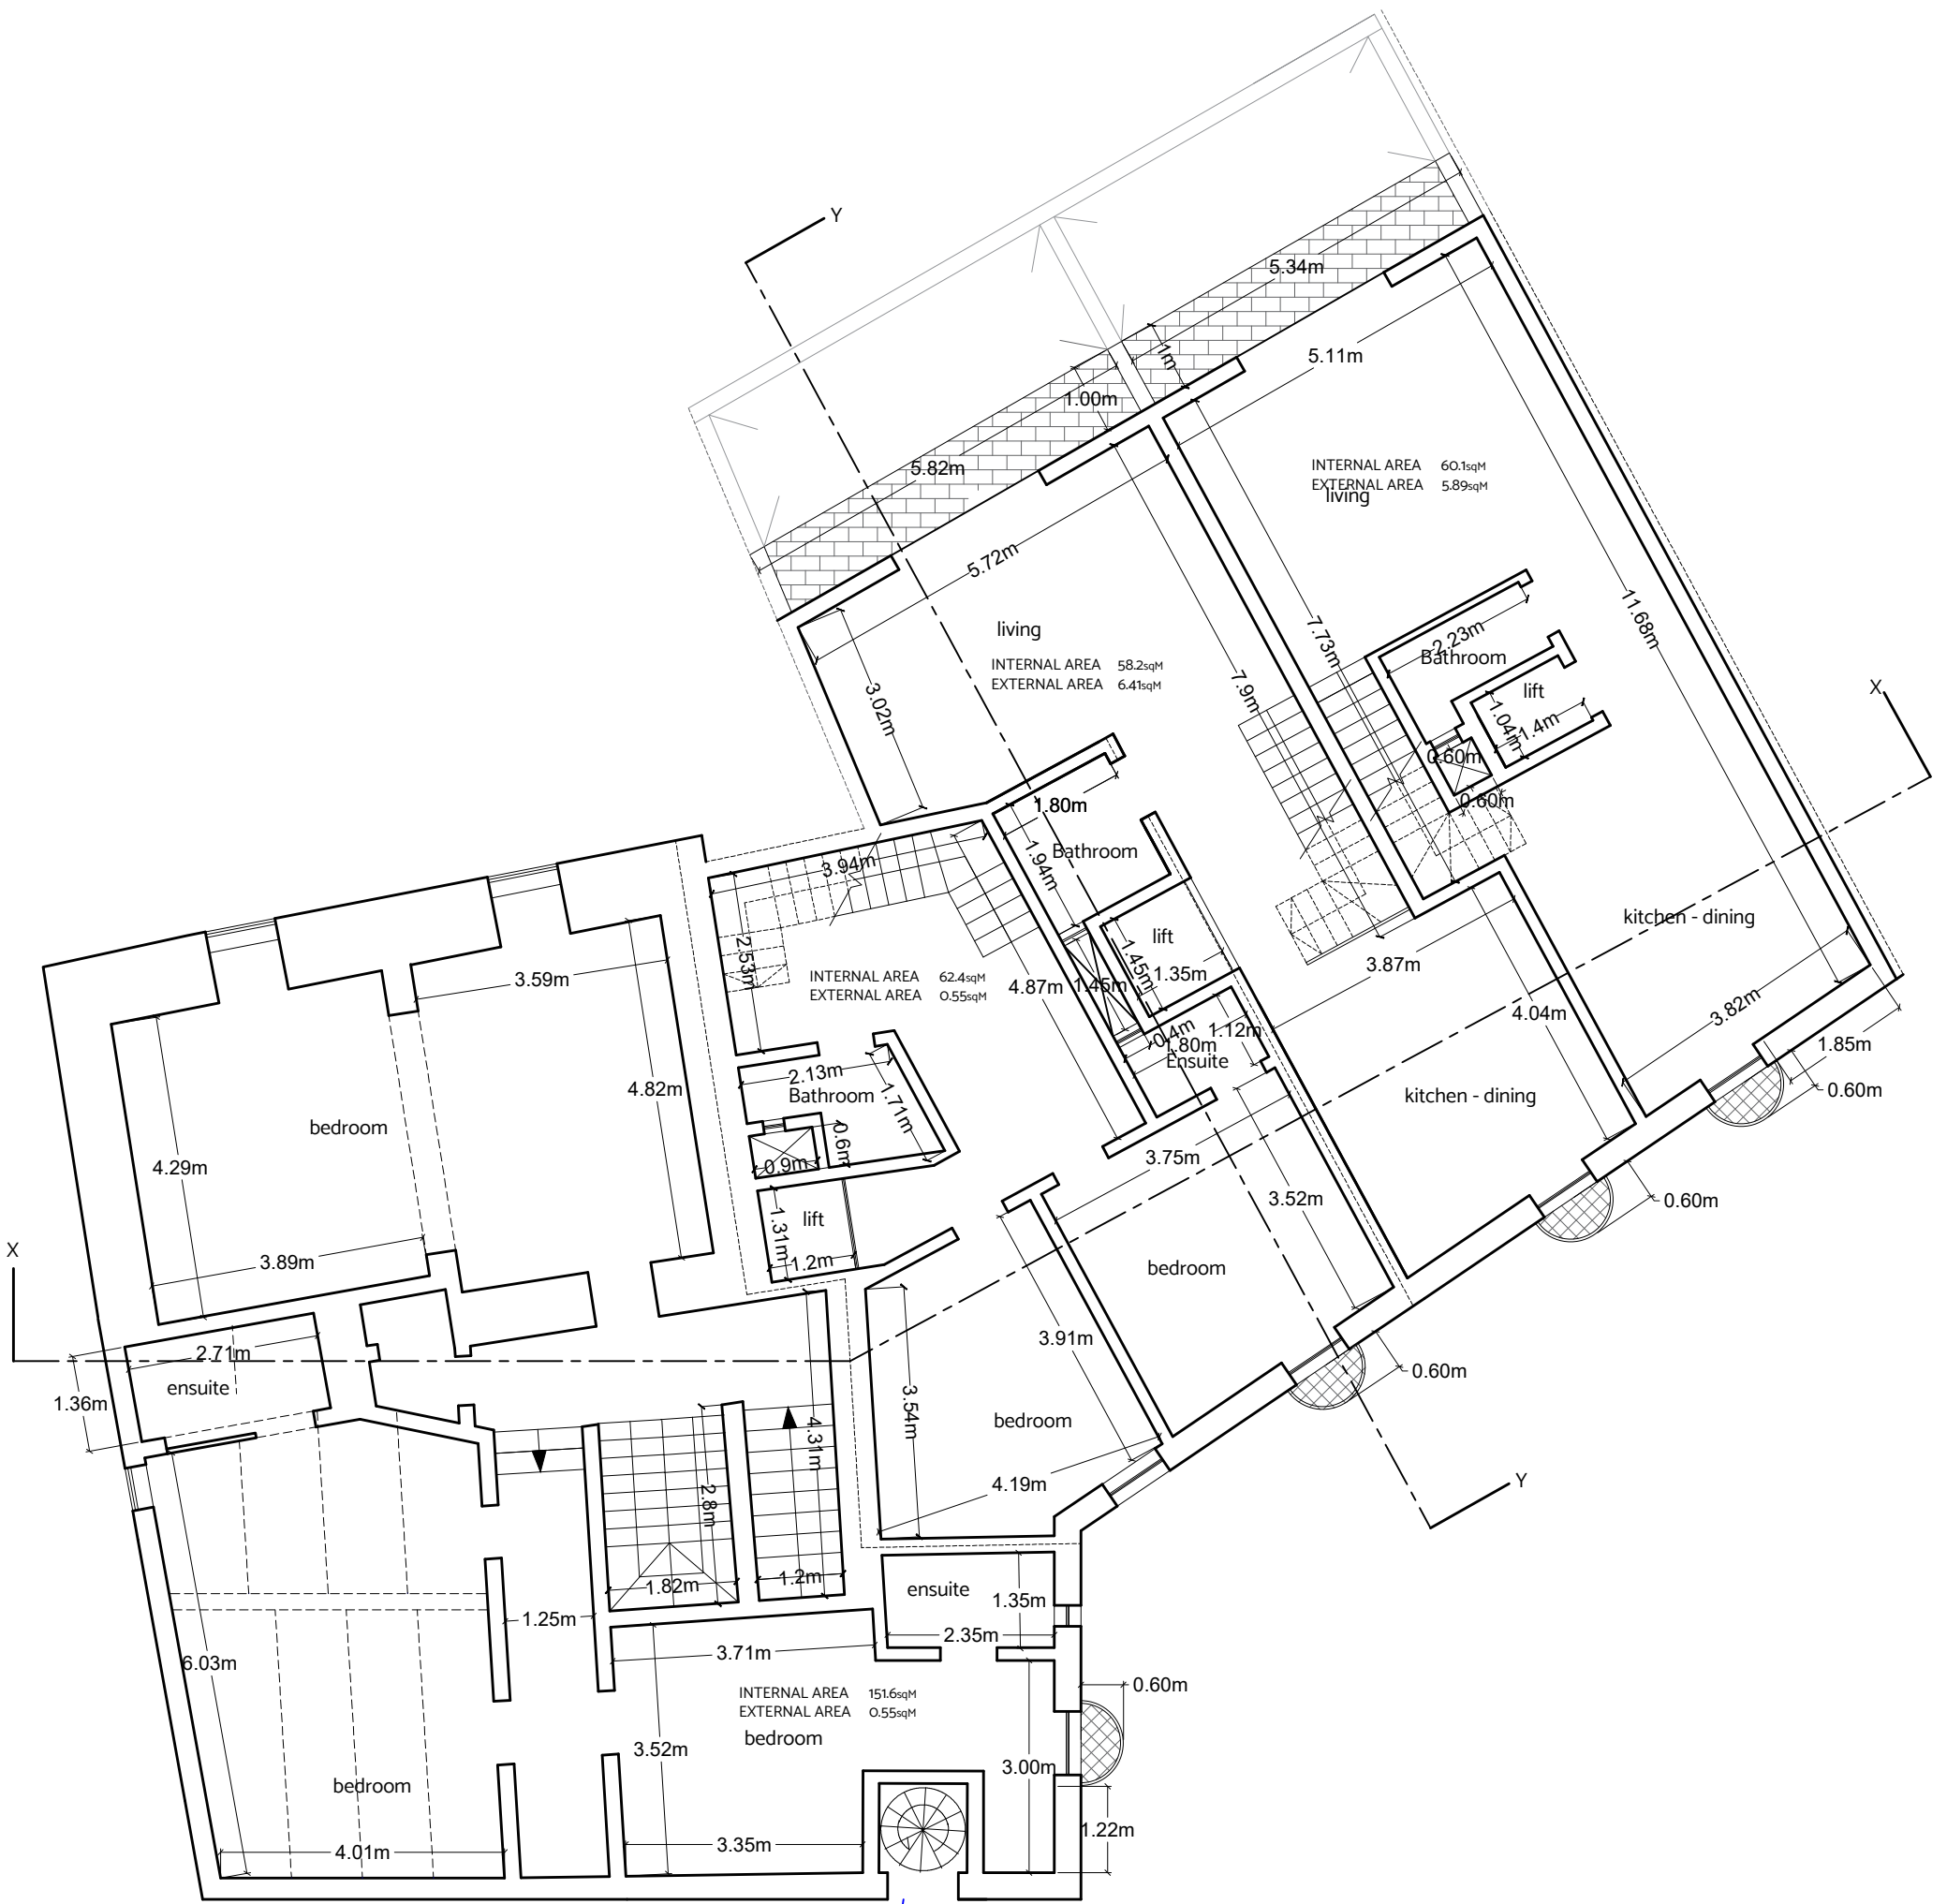

Proposed First Floor Level Plan

Scale 1:100
clean copy



Proposed second Floor Level Plan

Scale 1:100
clean copy