

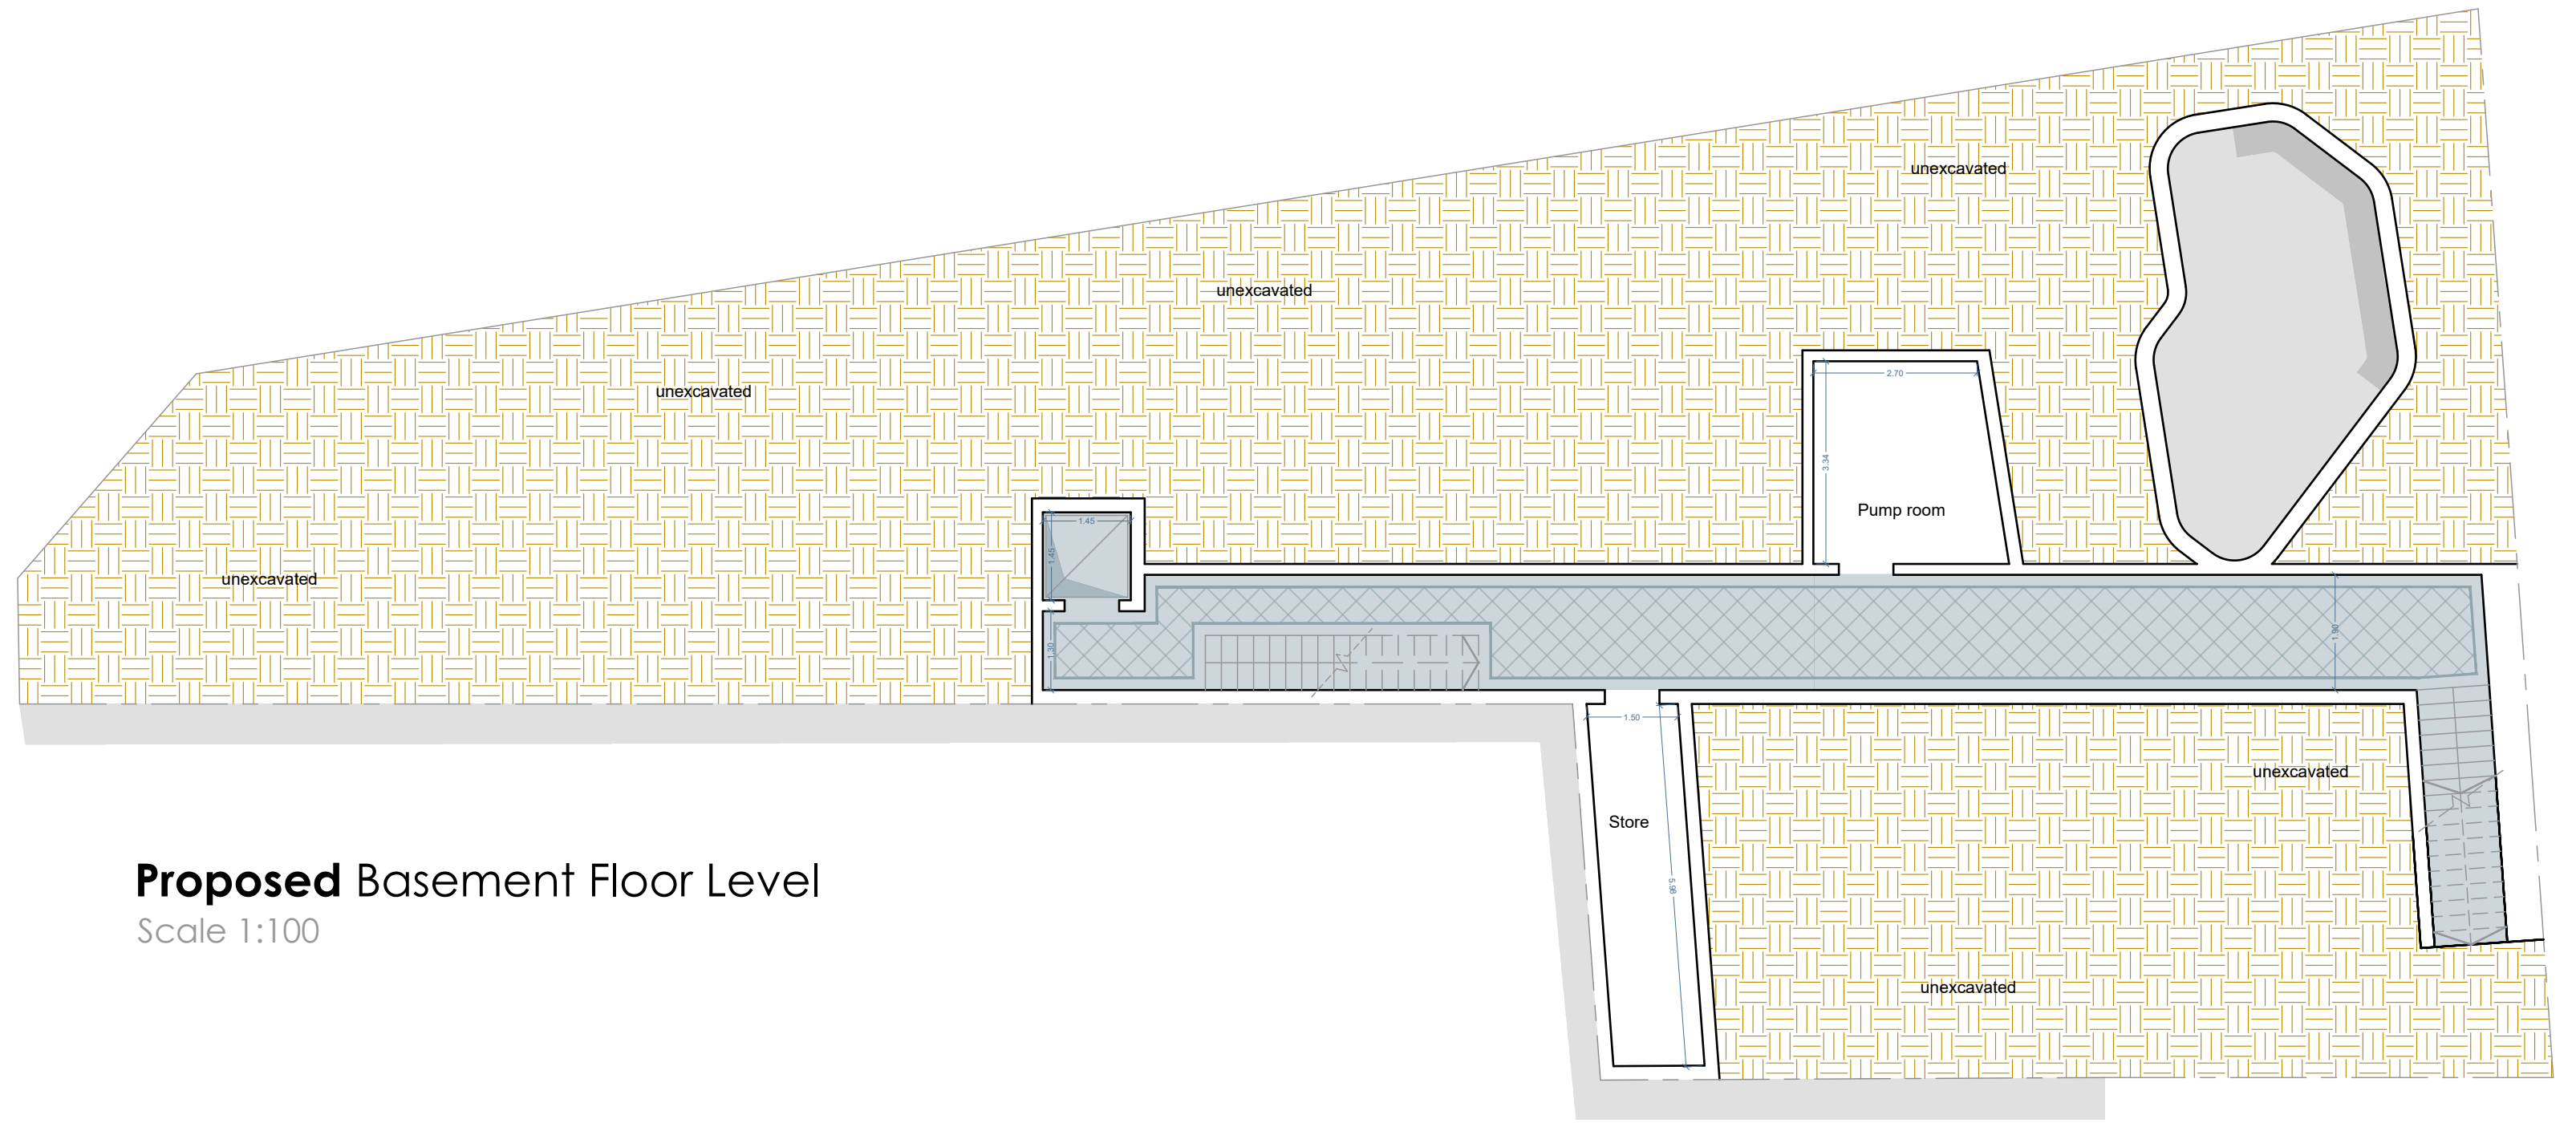
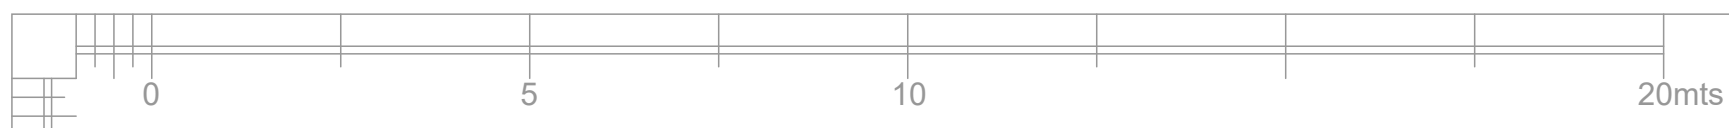



RESIDENTIAL DEVELOPMENT, QALA, GOZO

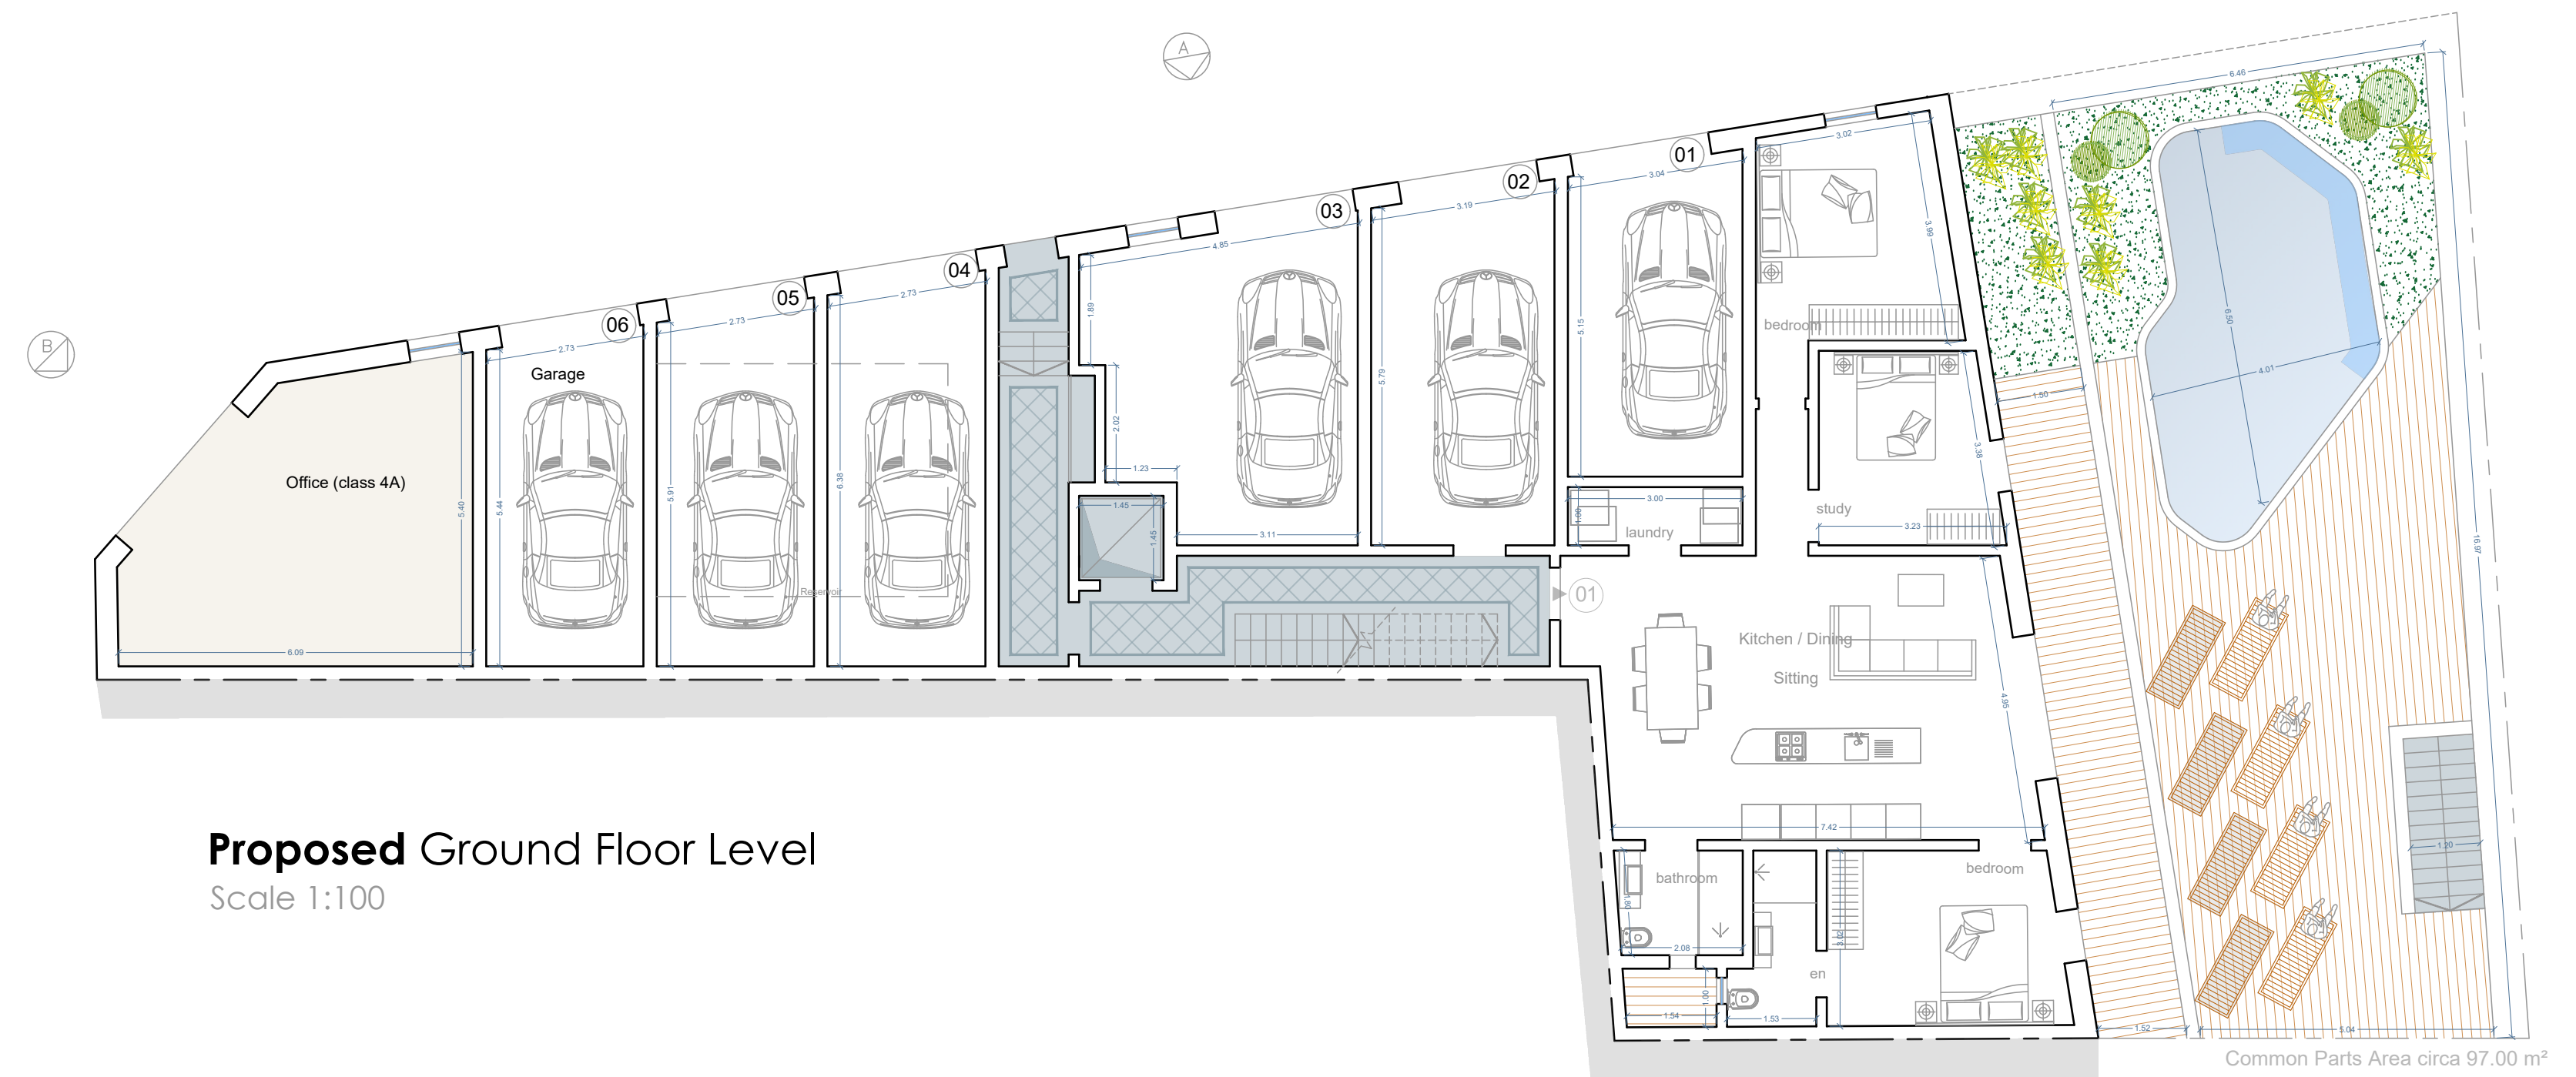

Proposed Basement Floor Level
Scale 1:100

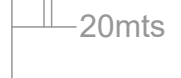

Proposed Ground Floor Level
Scale 1:100

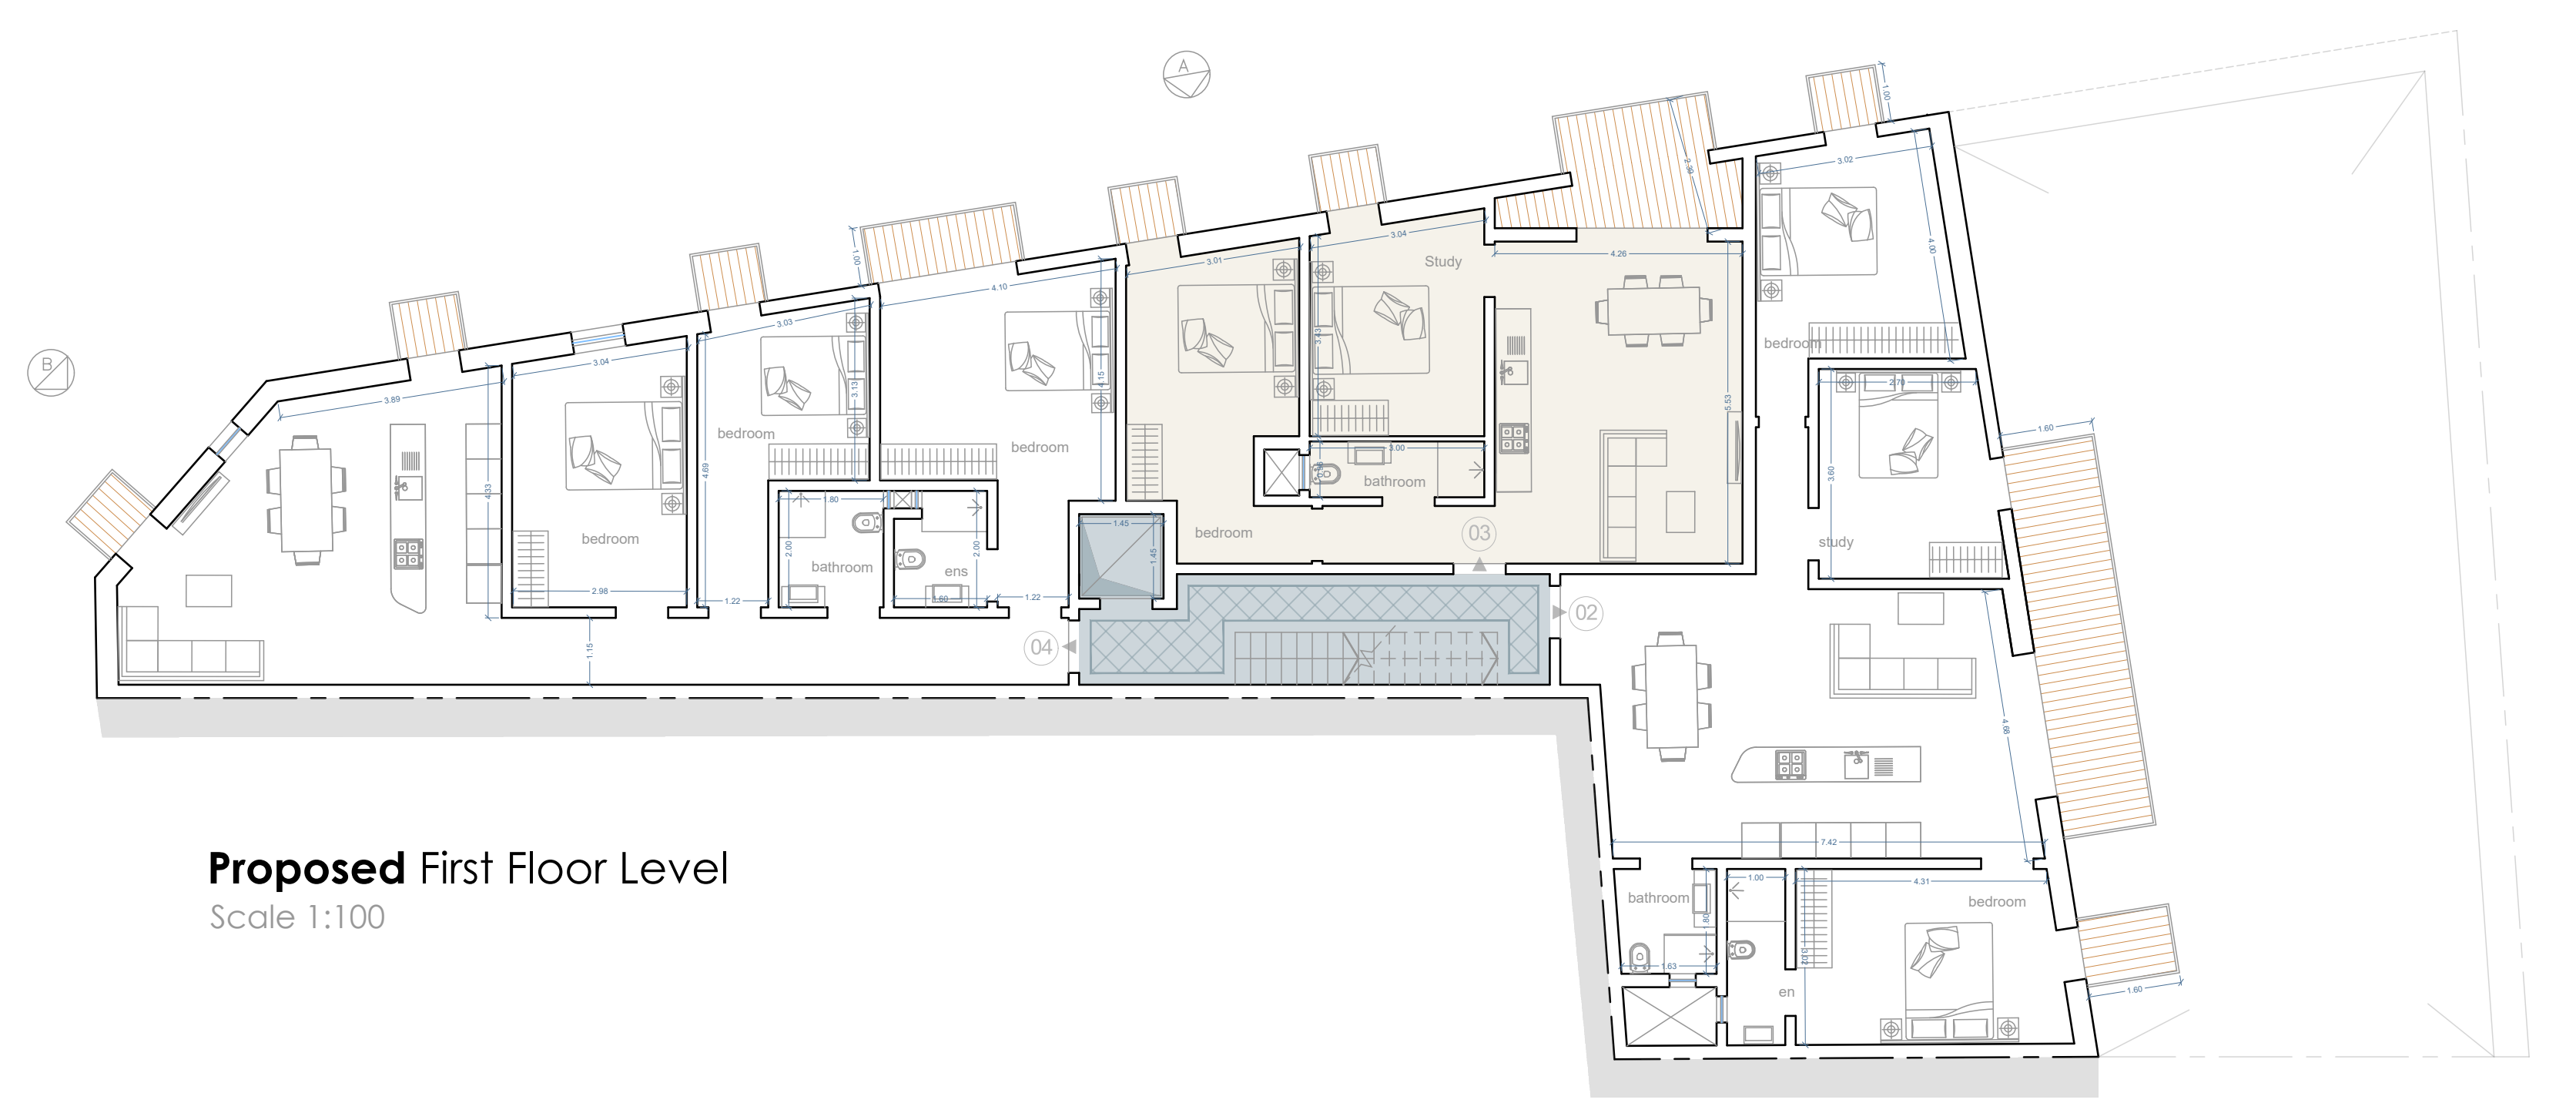

Proposed First Floor Level
Scale 1:100



Residence ID	No of Beds	Internal Flr Area	External Area	Gross Flr Area
APT - 01	2+Study	99.50m ²	27.50m ²	127.05m ²
APT - 02	2+Study	95.00m ²	14.00m ²	109.00m ²
APT - 03	1+Study	63.55m ²	9.30m ²	72.85m ²
APT - 04	3	98.30m ²	11.50m ²	109.80m ²

Residence ID	No of Beds	Internal Flr Area	External Area	Gross Flr Area
Office	-			31.35m ²


Garage ID	Internal Flr Area	External Area	Gross Flr Area
Garage 01			18.80m ²
Garage 02			22.10m ²
Garage 03			26.50m ²
Garage 04			20.90m ²
Garage 05			19.40m ²
Garage 06			18.10m ²

REFERENCE	
PERIT	Alexander Bigeni
Int. Arch. Design	Mario B. Petracaro - Gozo
Referent/Alteration	Mario B. Petracaro - Gozo
Revision	05-04-2023
Size	Scale 1:100 - A1

RESIDENTIAL DEVELOPMENT, QALA, GOZO

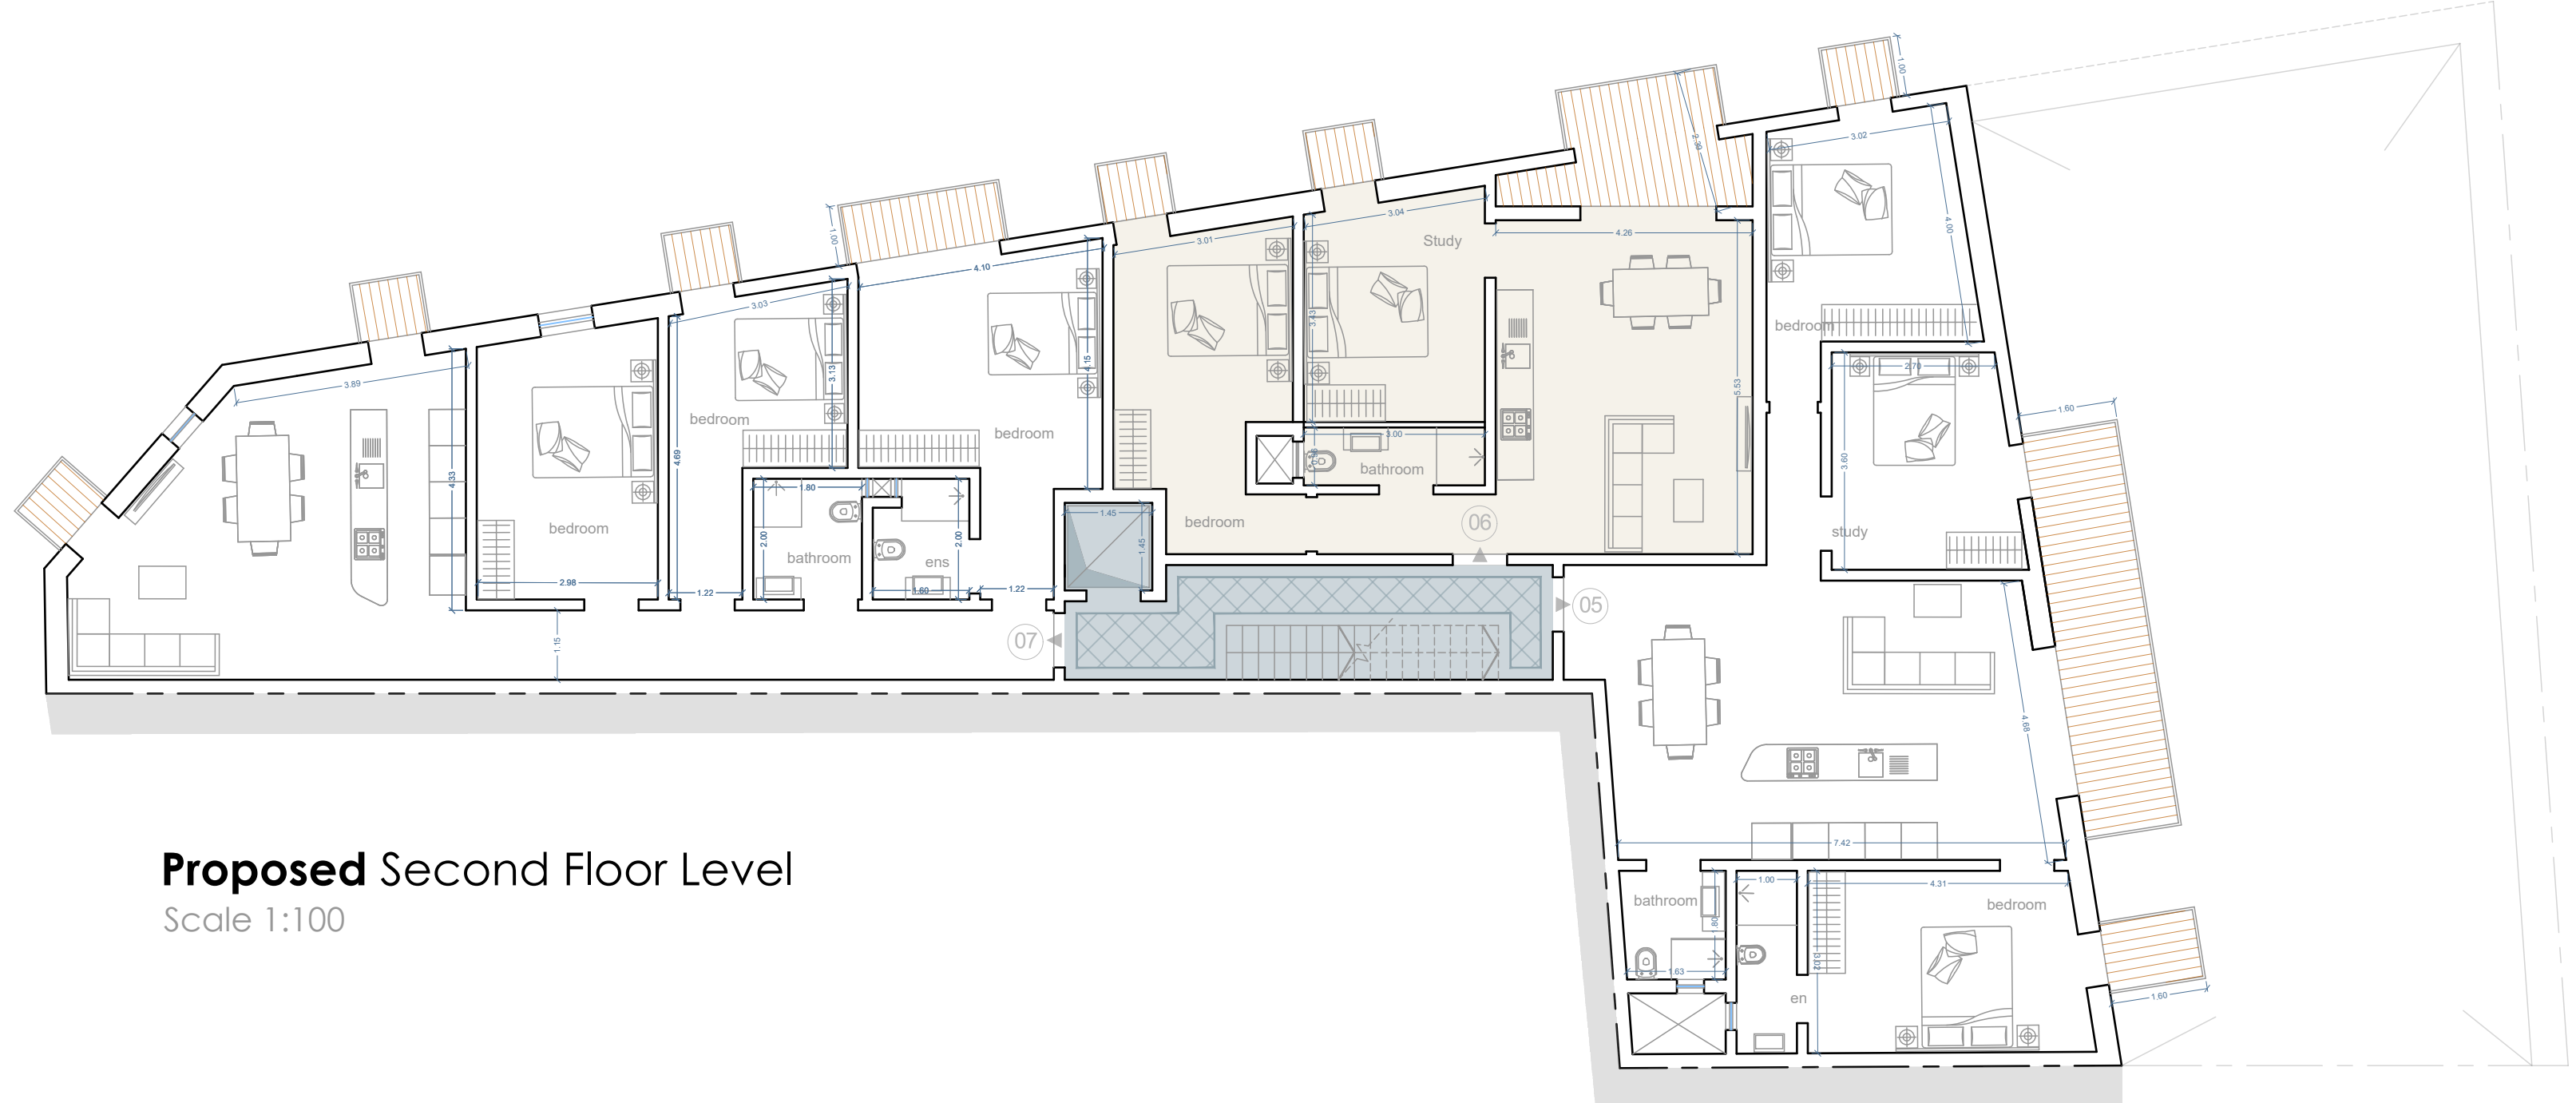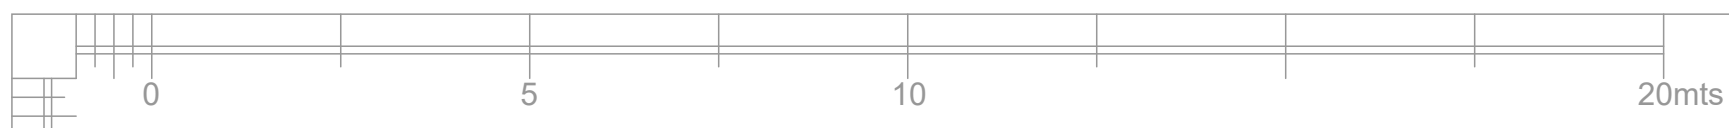


Proposed Second Floor Level
Scale 1:100

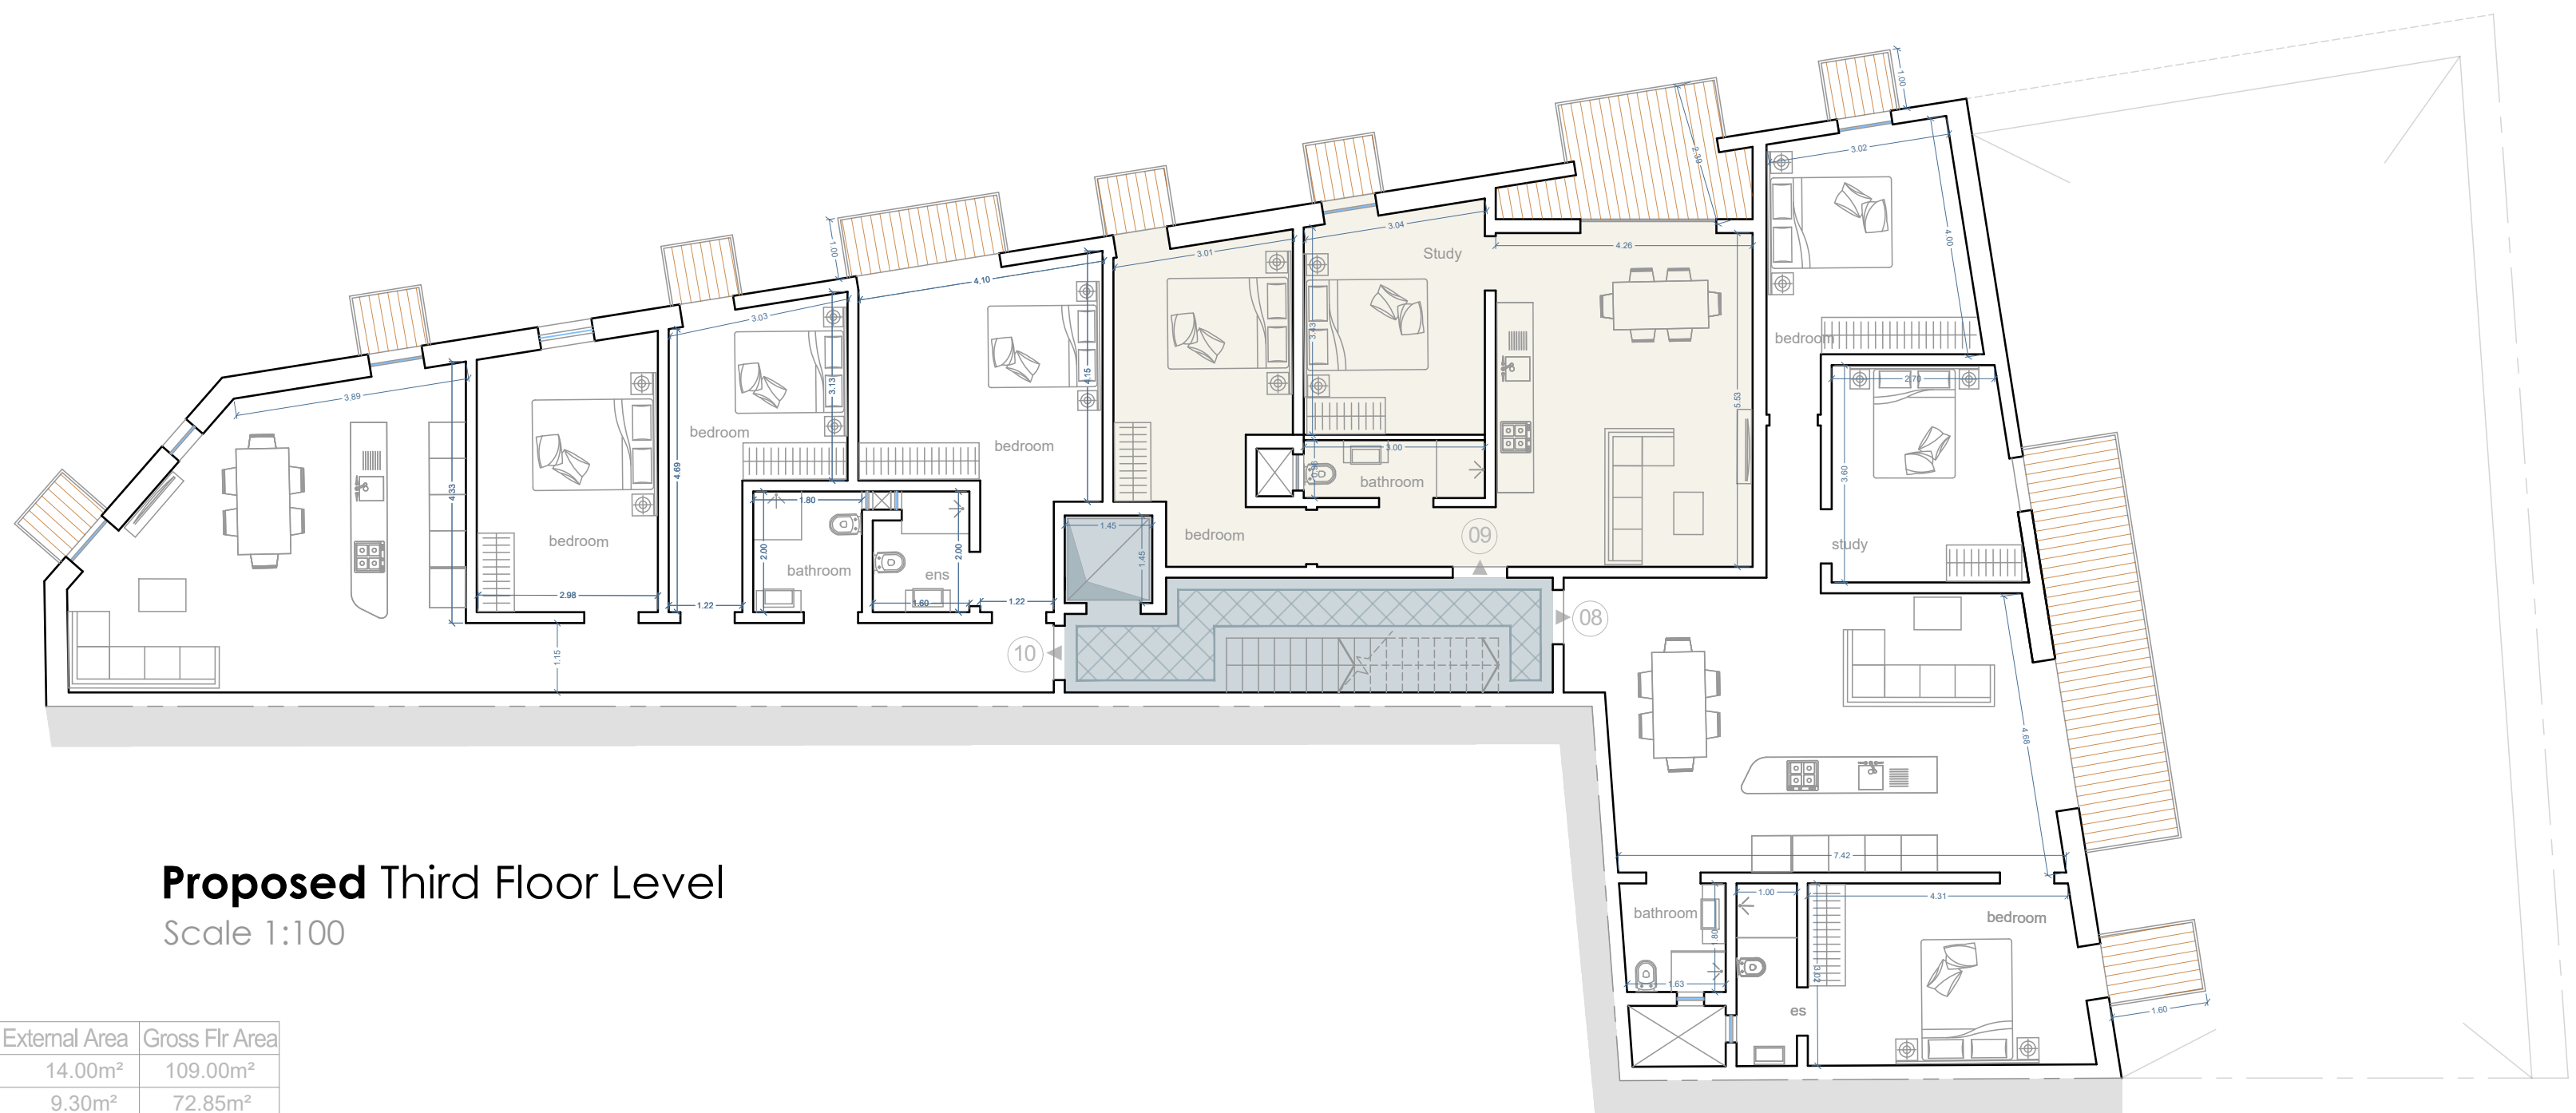


Proposed Third Floor Level
Scale 1:100

Residence ID	No of Beds	Internal Flr Area	External Area	Gross Flr Area
APT - 05	2+Study	95.00m ²	14.00m ²	109.00m ²
APT - 06	1+Study	63.55m ²	9.30m ²	72.85m ²
APT - 07	3	98.30m ²	11.50m ²	109.80m ²
APT - 08	2+Study	95.00m ²	14.00m ²	109.00m ²
APT - 09	1+Study	63.55m ²	9.30m ²	72.85m ²
APT - 10	3	98.30m ²	11.50m ²	109.80m ²
PH - 11	3	108.70m ²	171.45m ²	280.15m ²

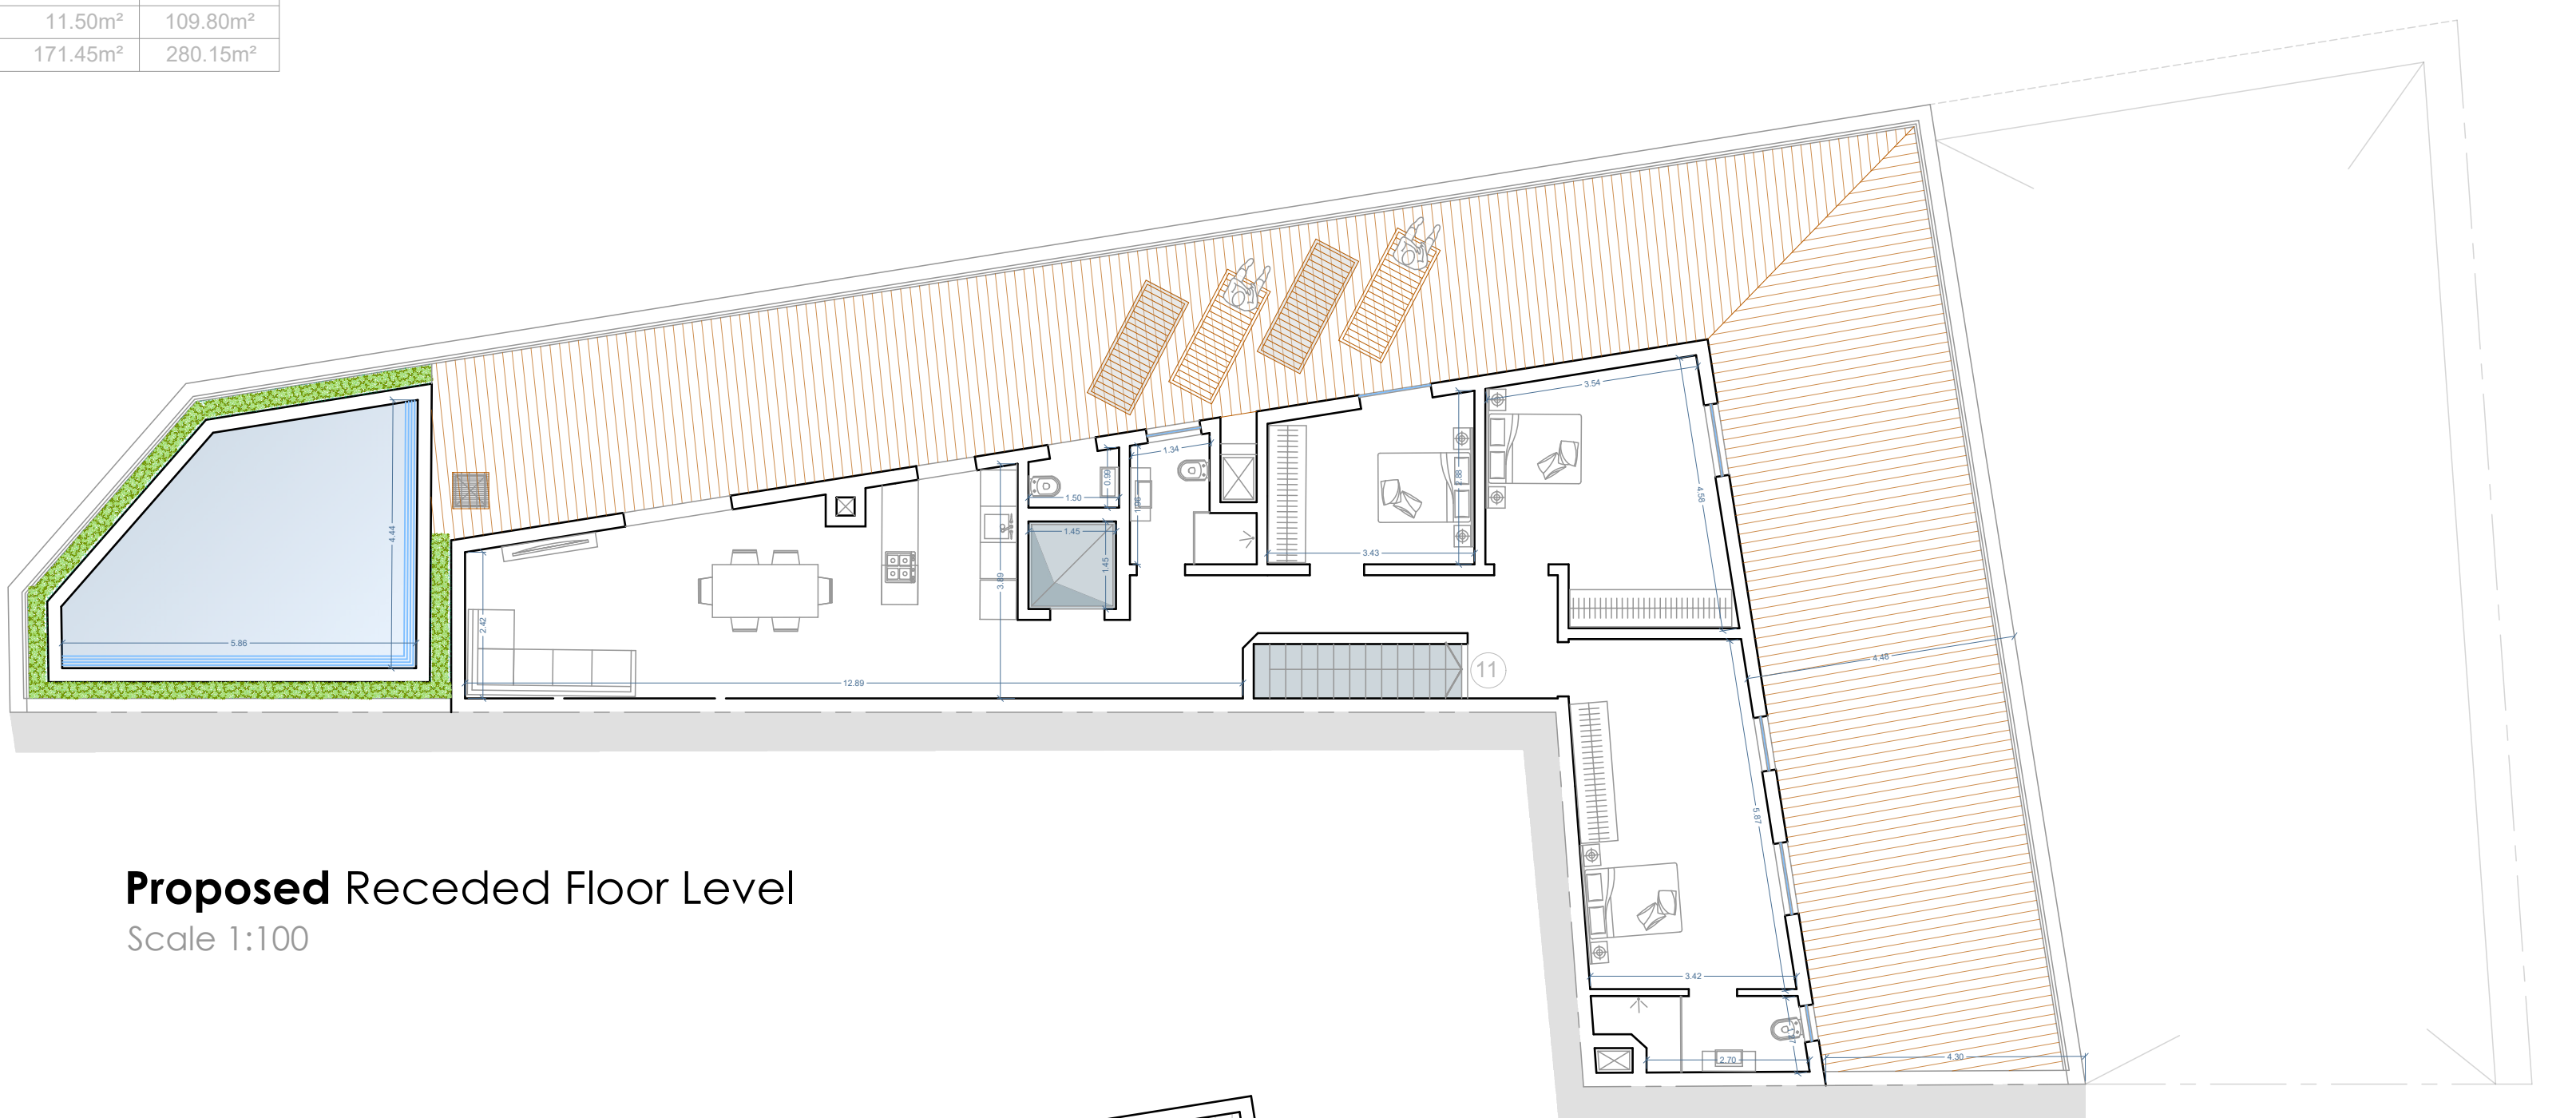

Proposed Receded Floor Level
Scale 1:100

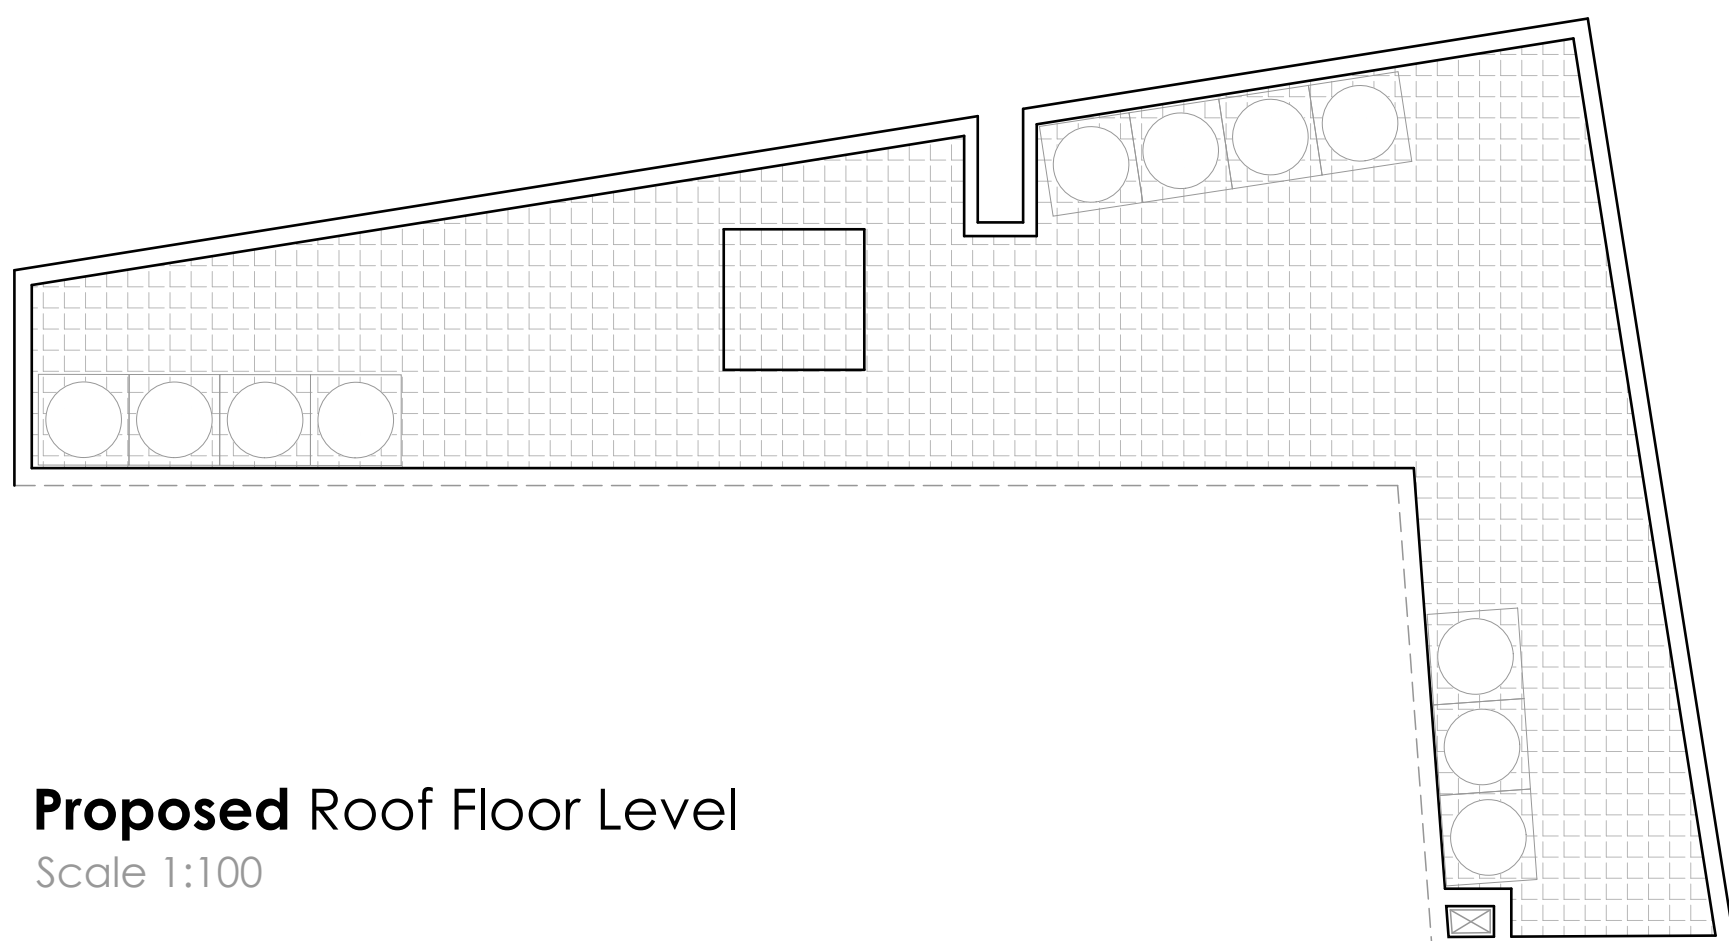

Proposed Roof Floor Level
Scale 1:100

REFERENCE	
PERIT	Alexander Bigeni
Int. Arch. Design	Mario B. Petracaro - Gozo
Referent/Alteration	Mario B. Petracaro - Gozo
Revision	05-04-2023
Size	Scale 1:100 - A1

RESIDENTIAL DEVELOPMENT, QALA, GOZO

0 5 10 20mts




Proposed Elevation A
Scale 1:100




Proposed Elevation B
Scale 1:100

Proposed Elevation C
Scale 1:100

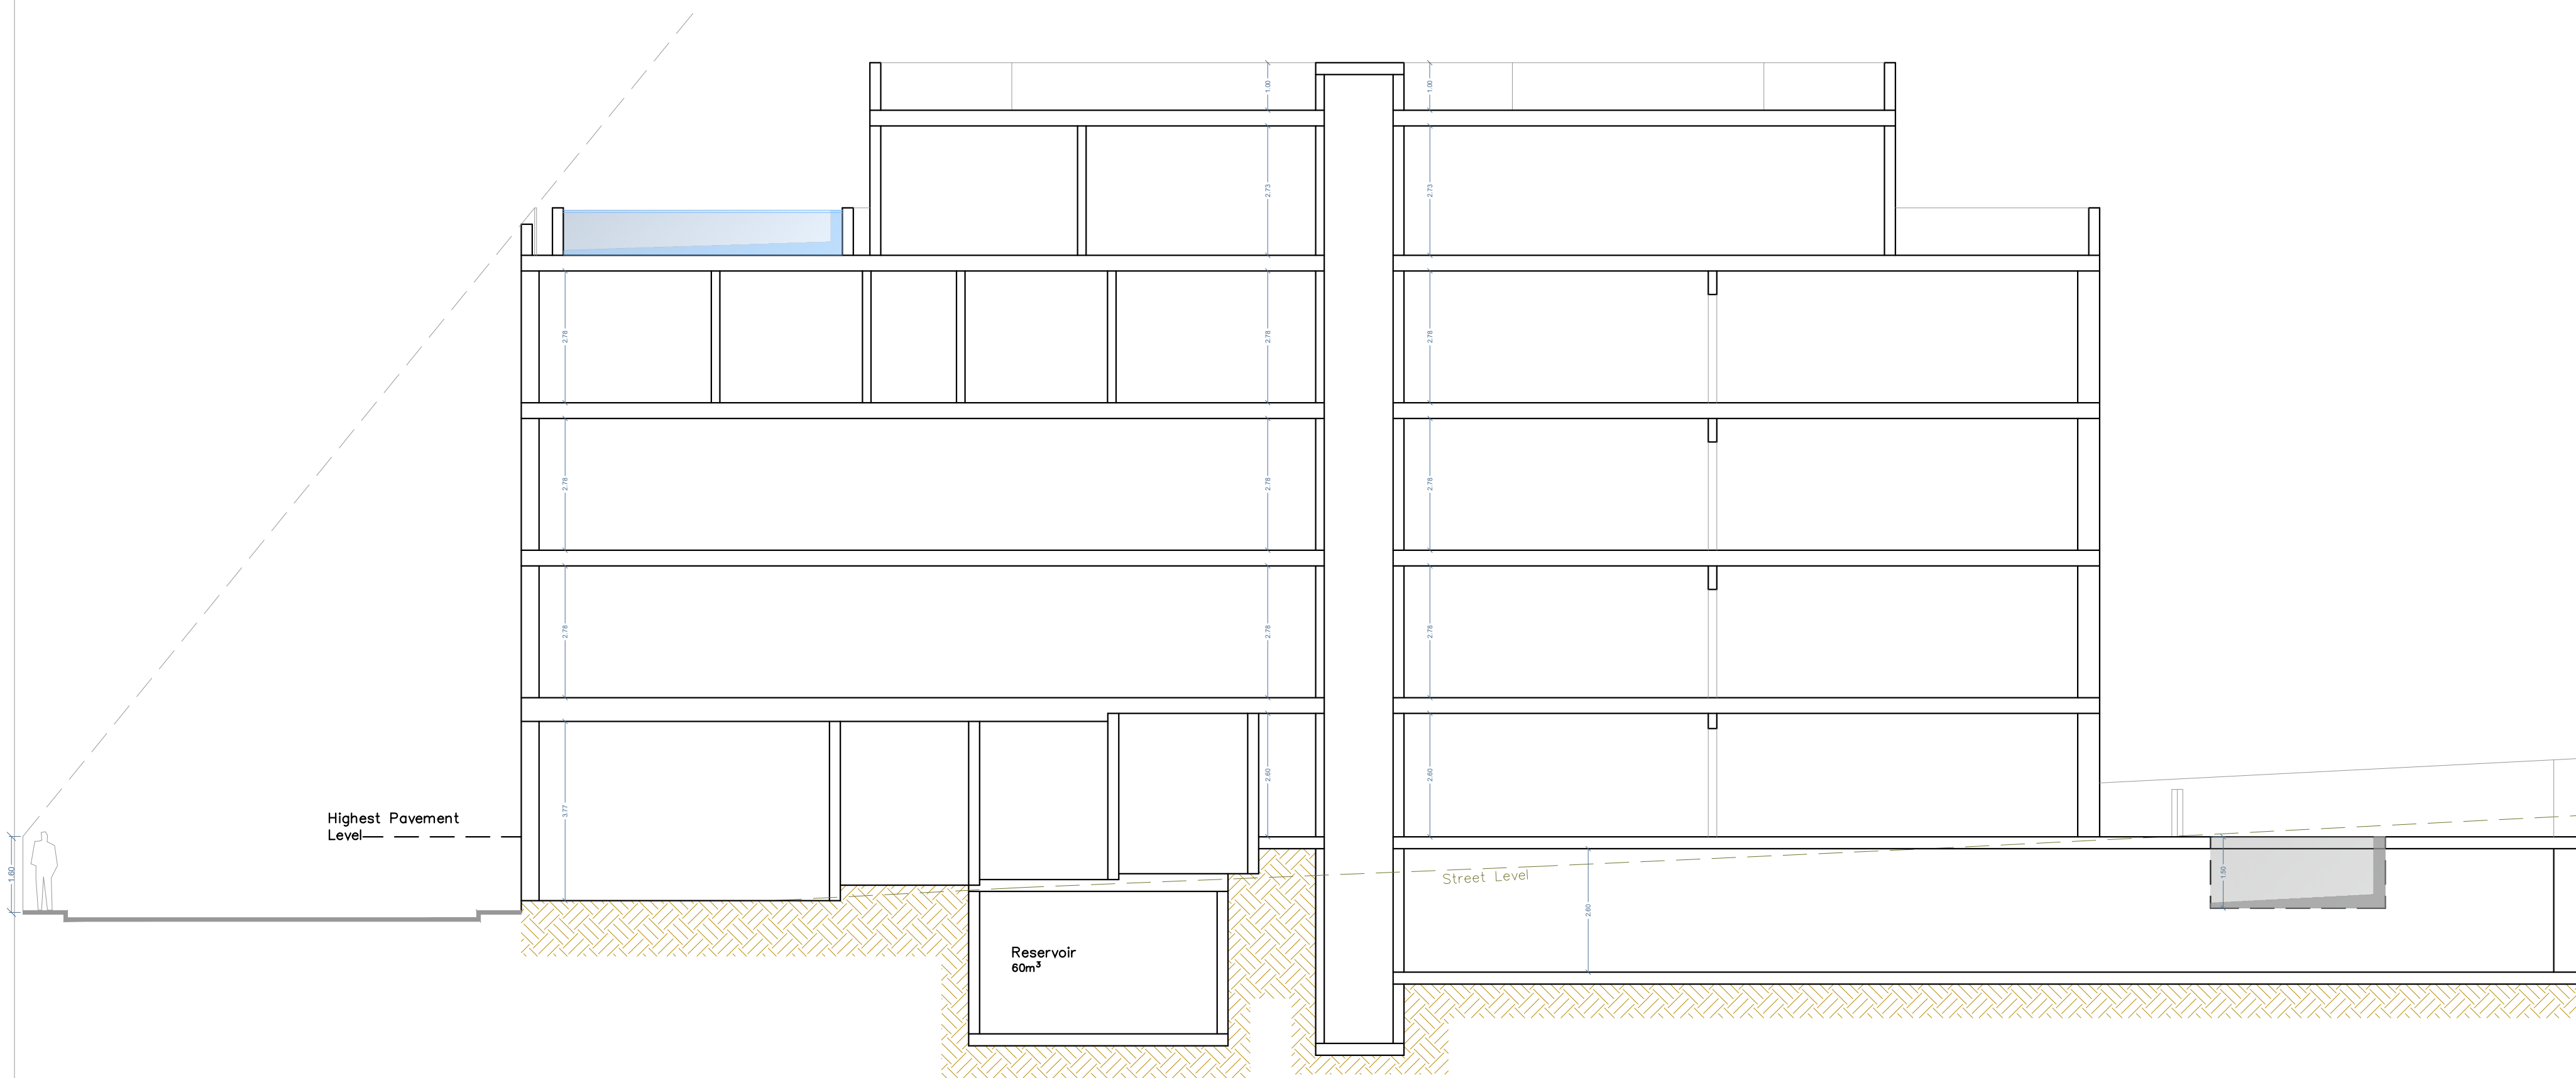

Proposed Sectional Y - Y
Scale 1:100

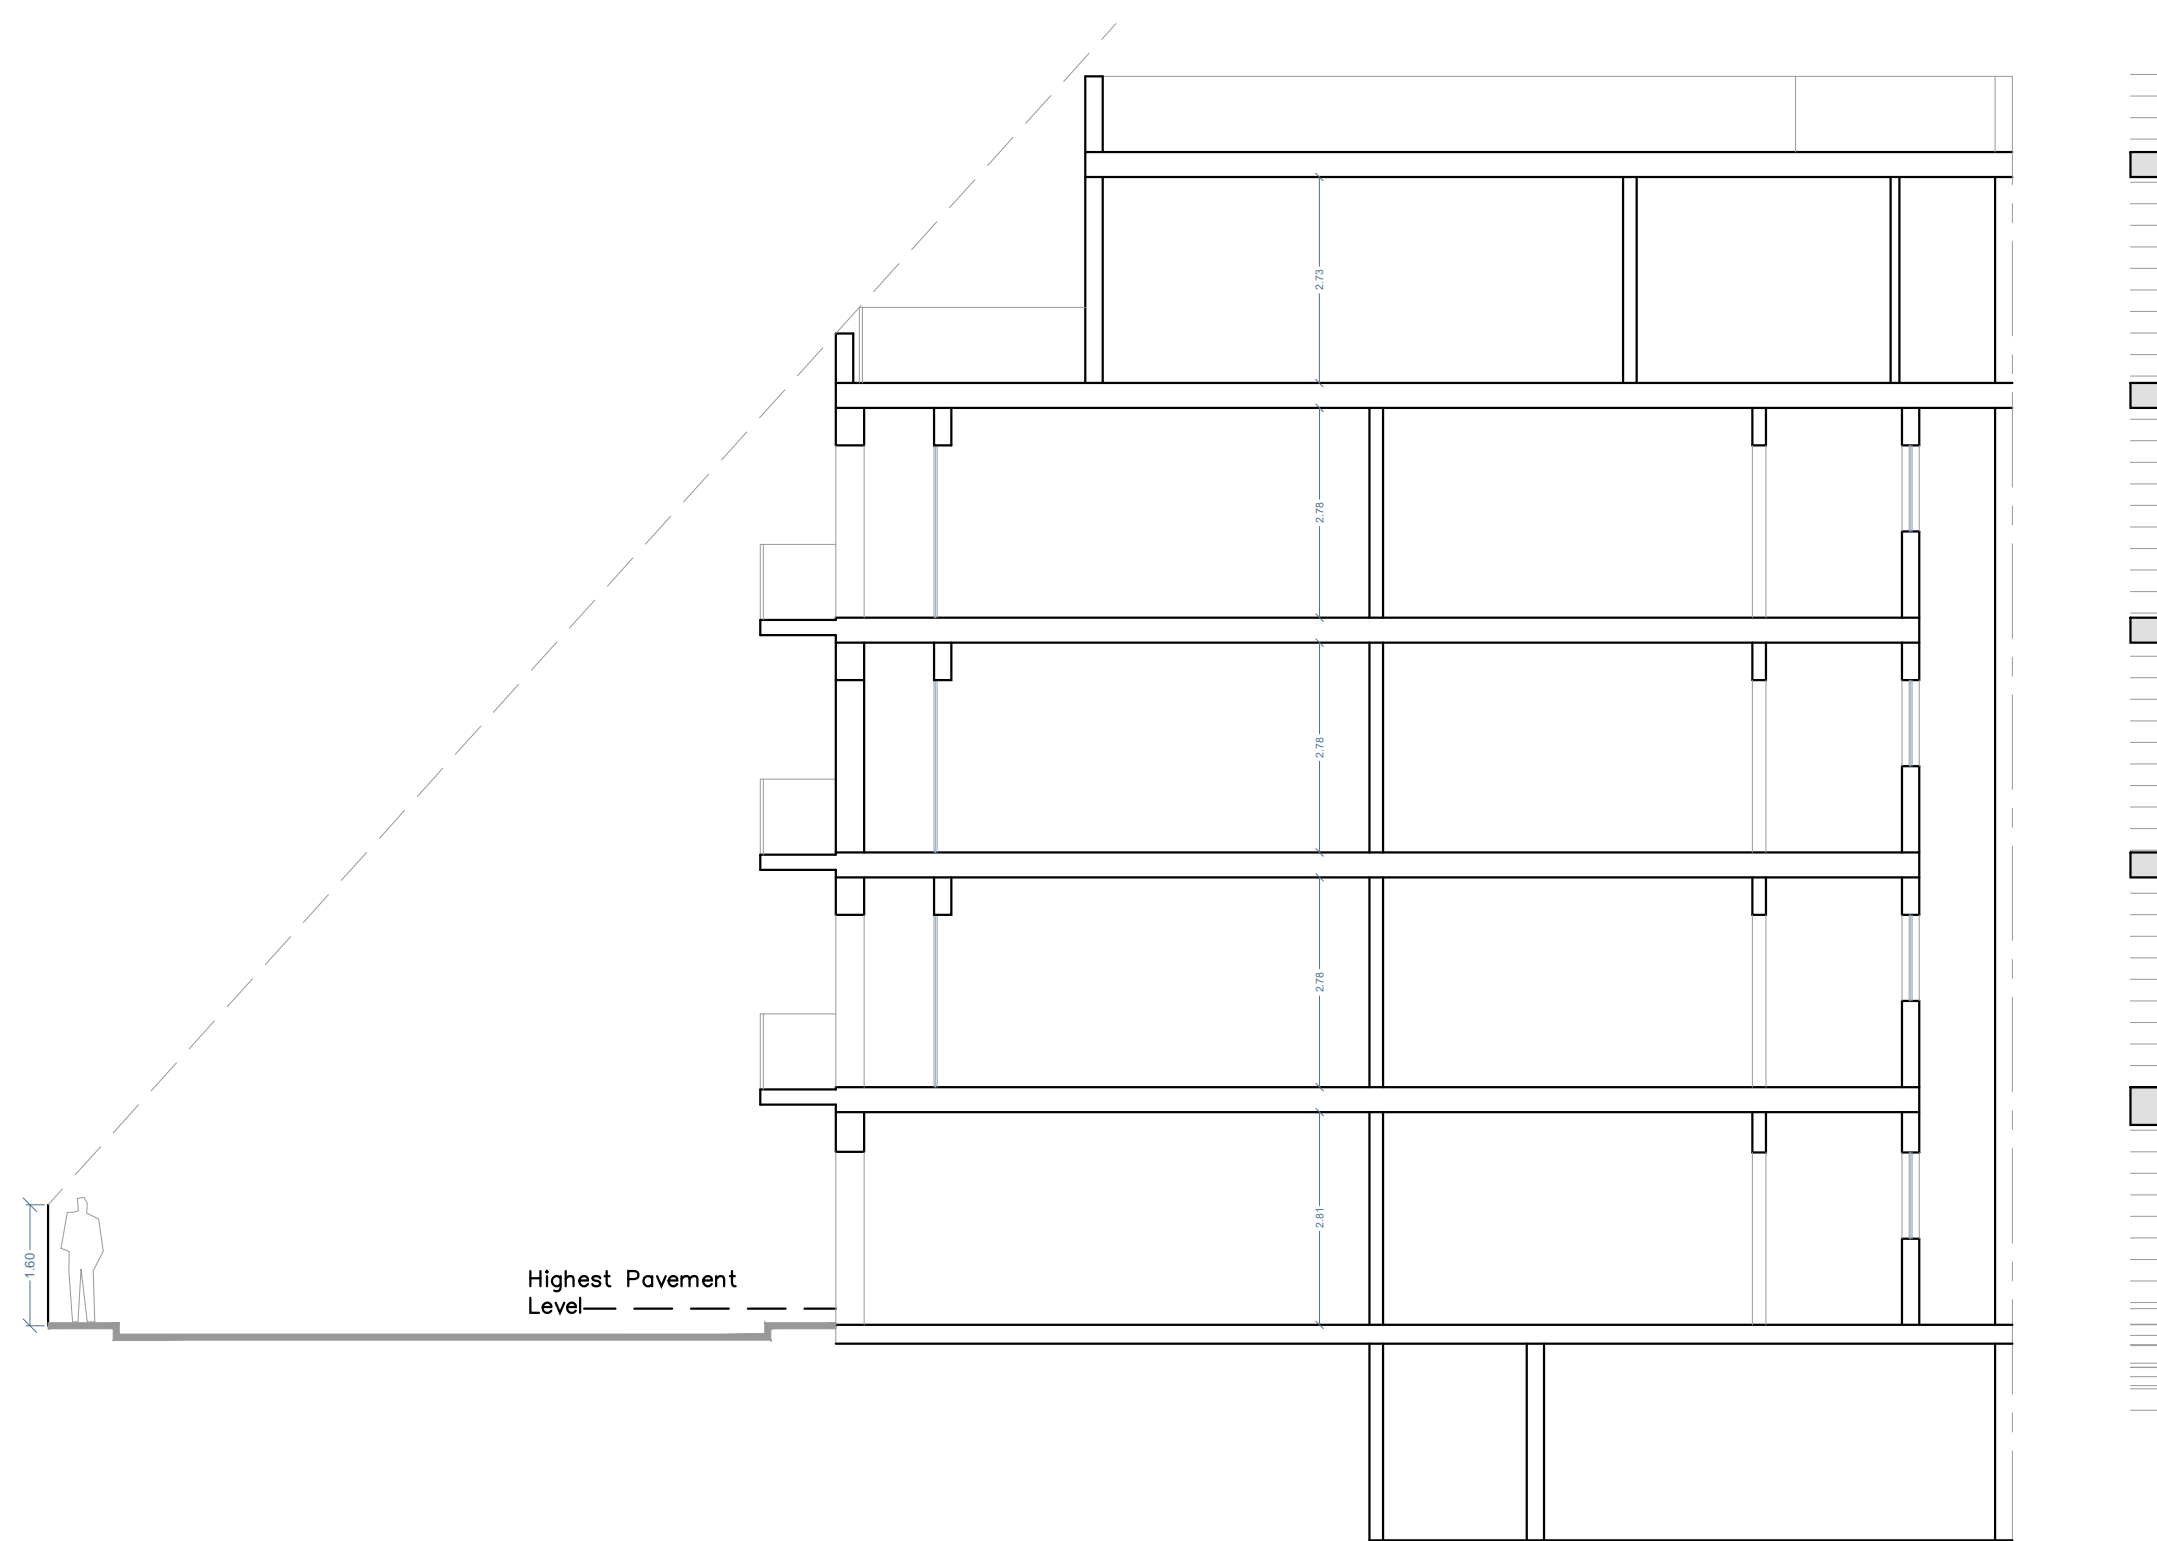

Proposed Sectional X - X
Scale 1:100

REFERENCE	
PERIT	Alexander Bigeni
Int. Arch. Design	Mario B. Petracaro - Gozo
Referent Alteration	Mario B. Petracaro - Gozo
Revision	05-04-2023
Size	Scale 1:100 - A1