




Approved Basement Floor Level Plan

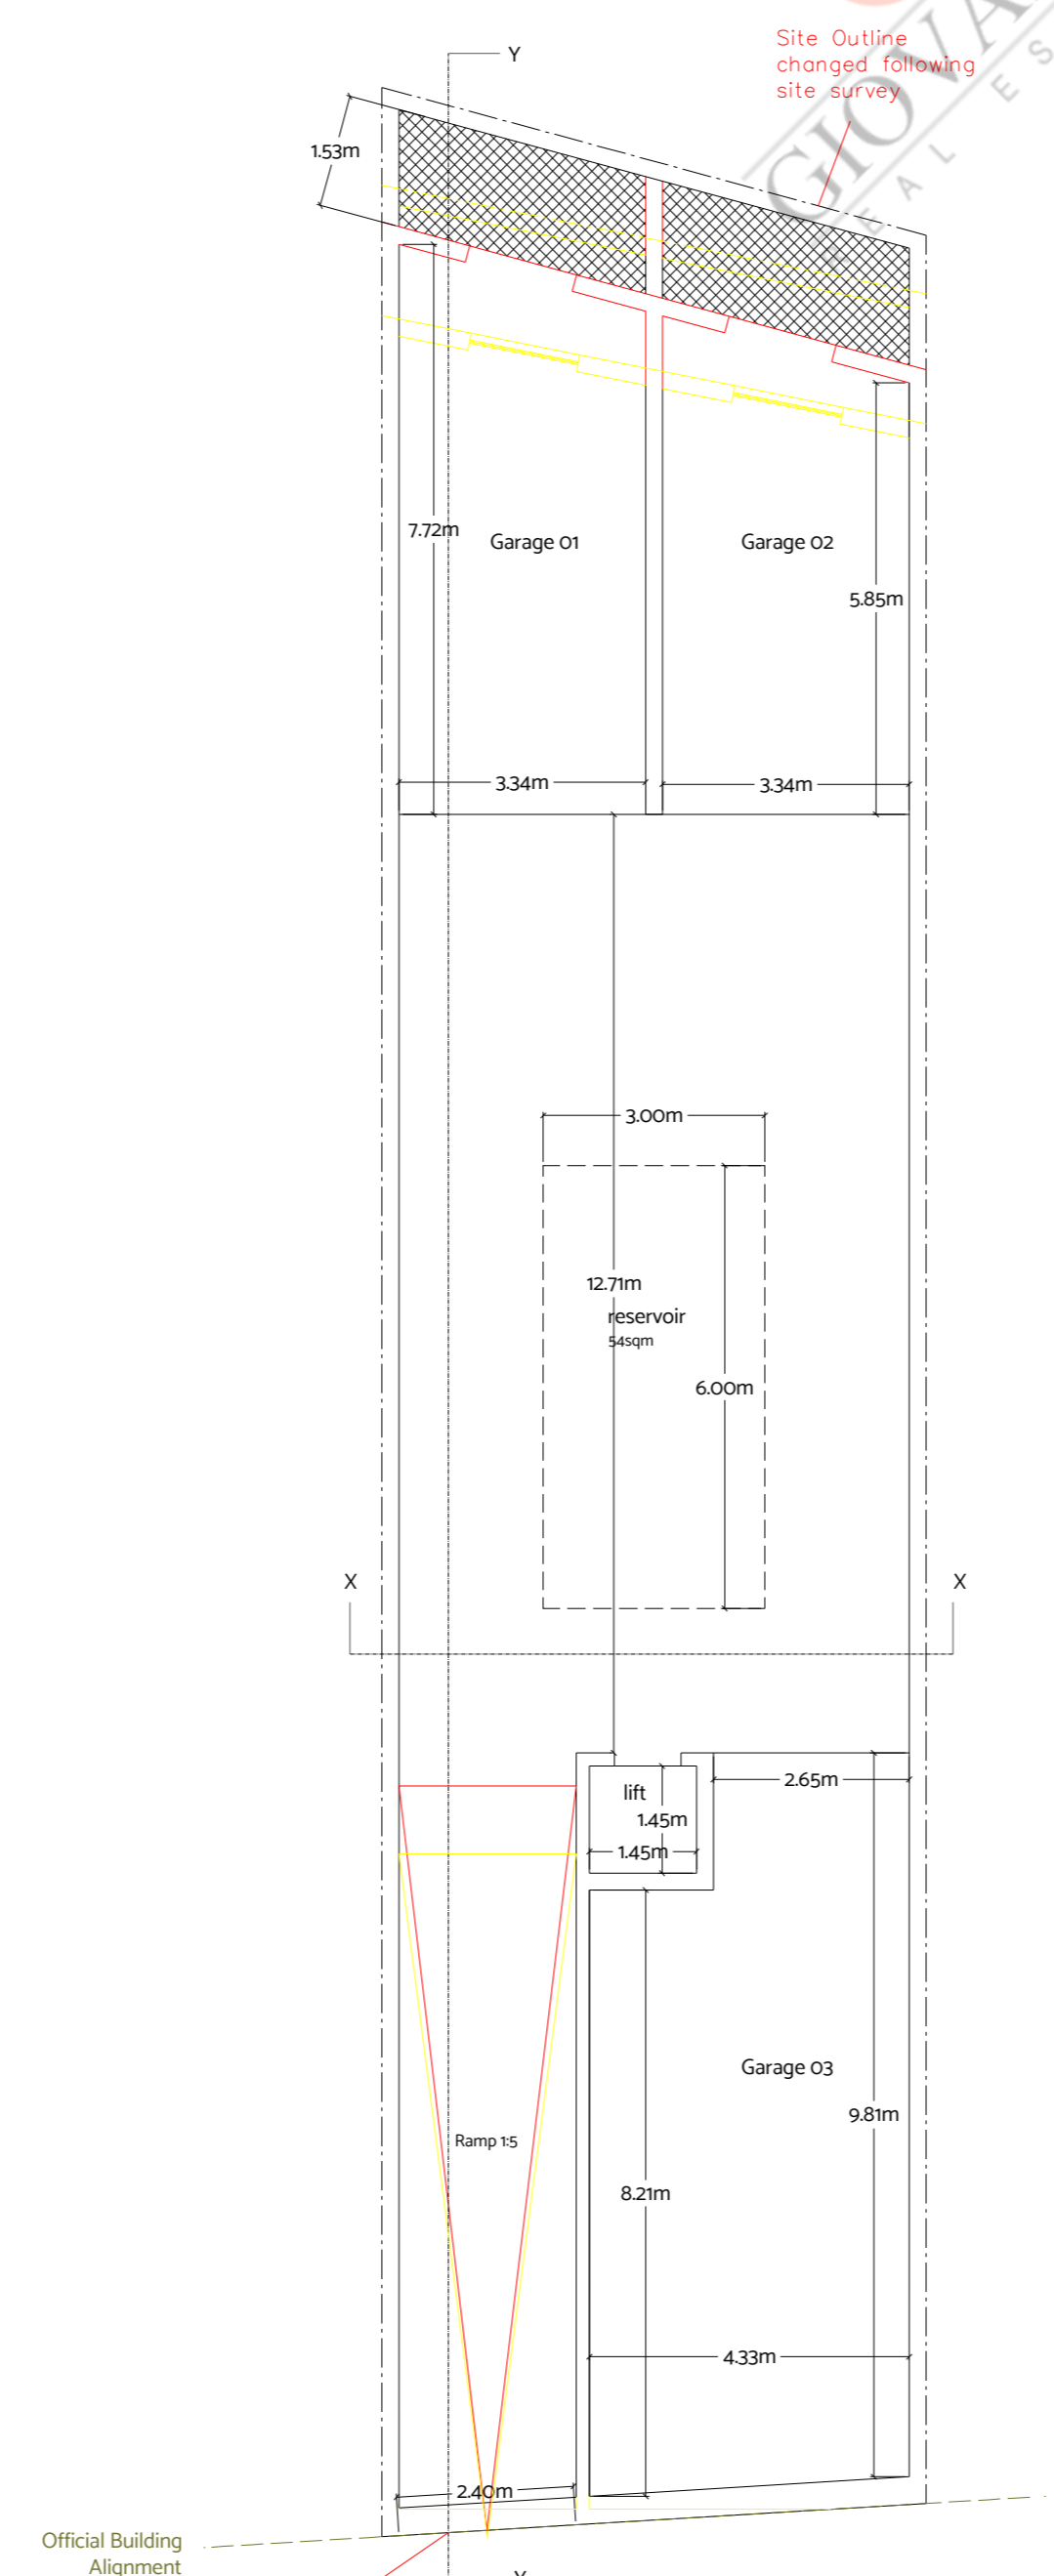


Proposed Basement Floor Level Plan

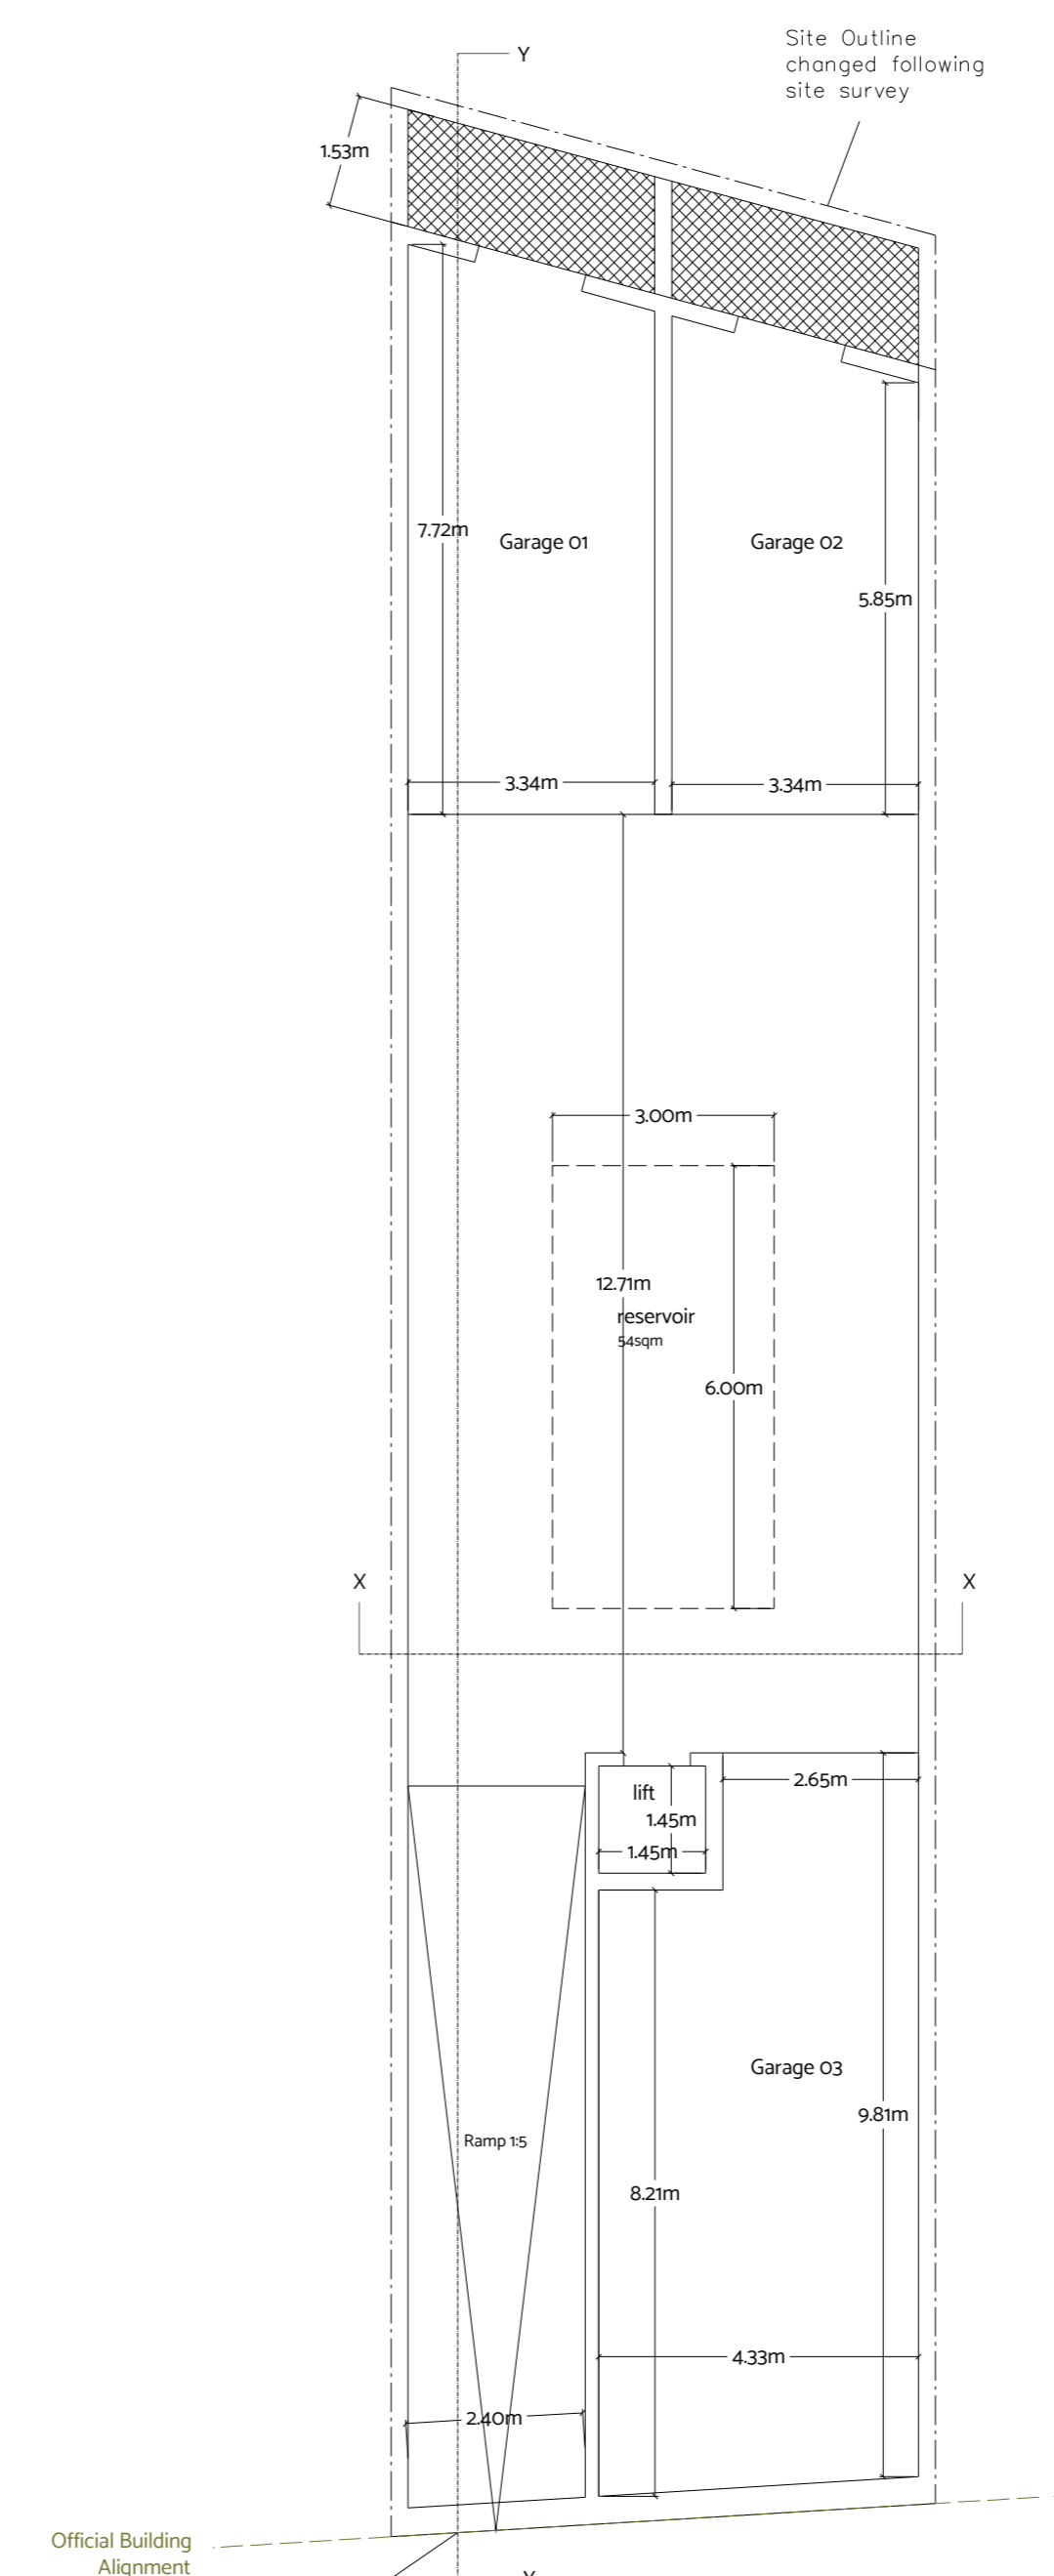


Proposed Basement Floor Level Plan

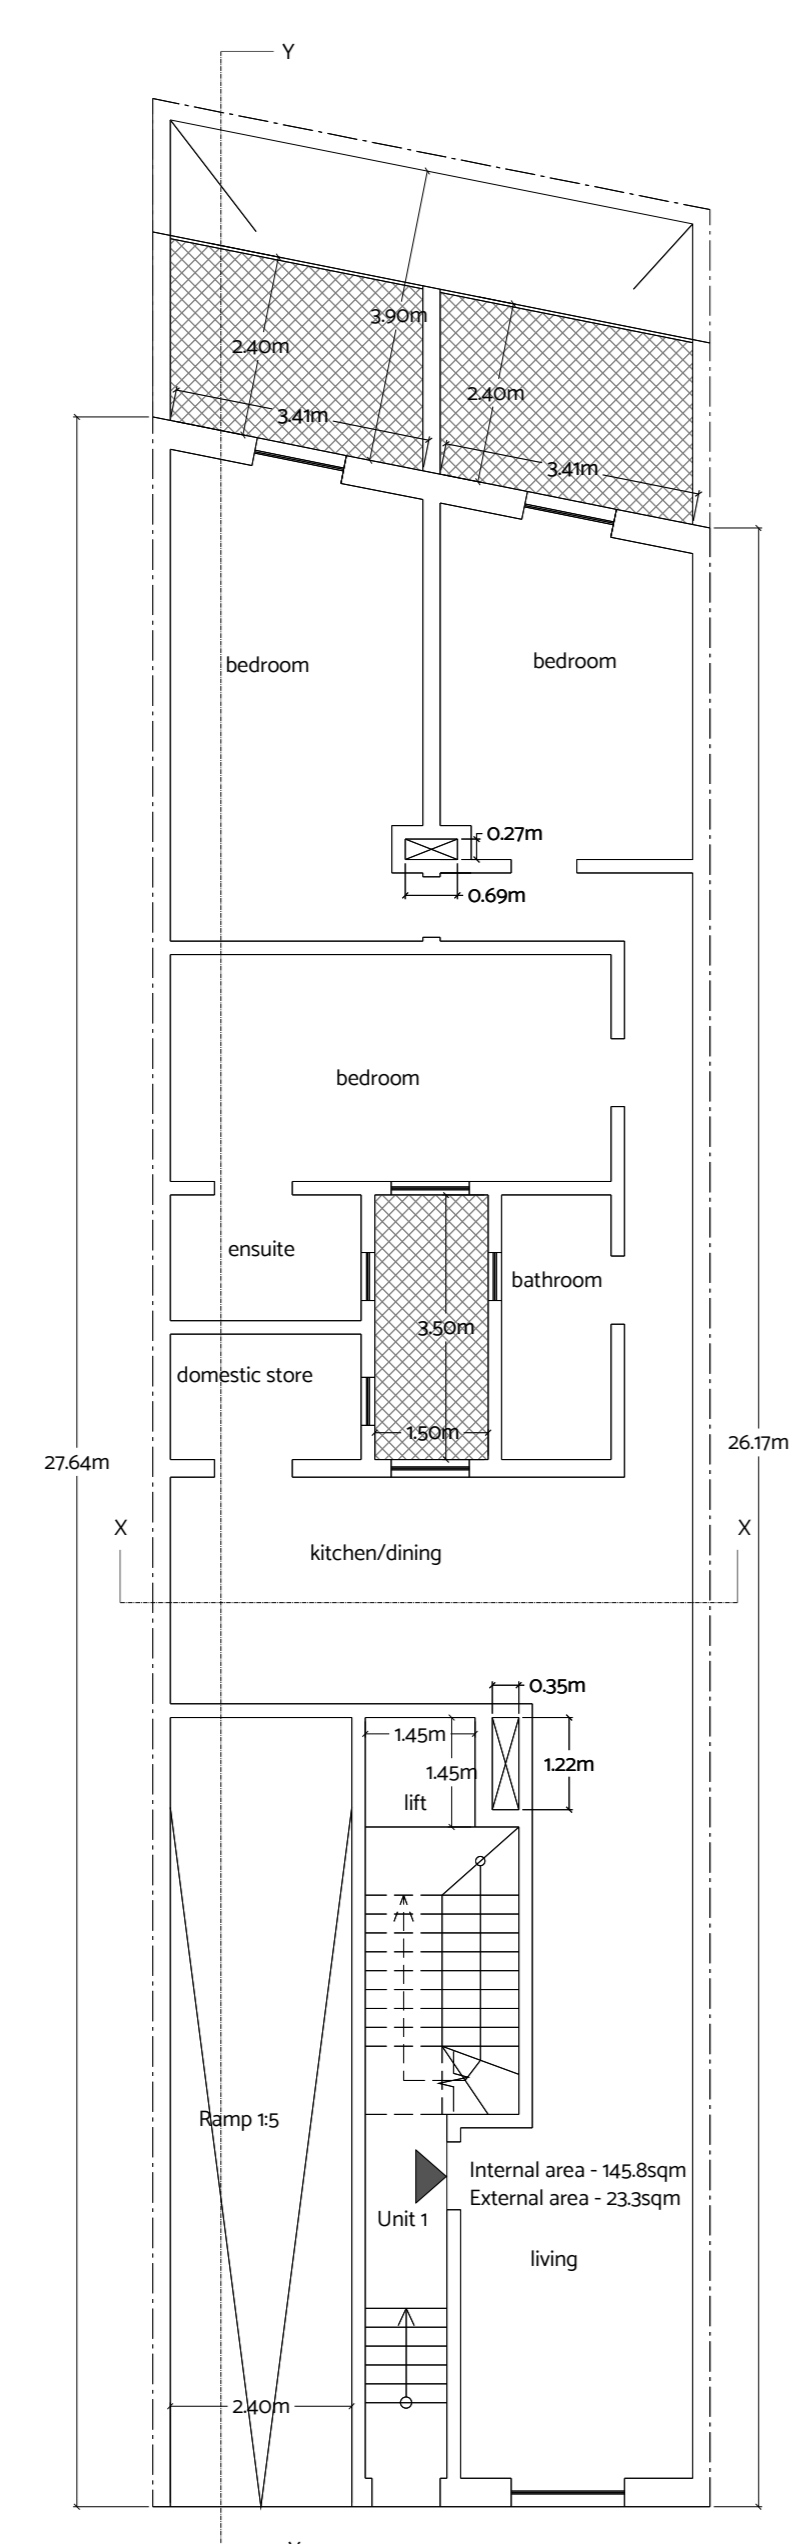

Approved Ground Floor Level Plan

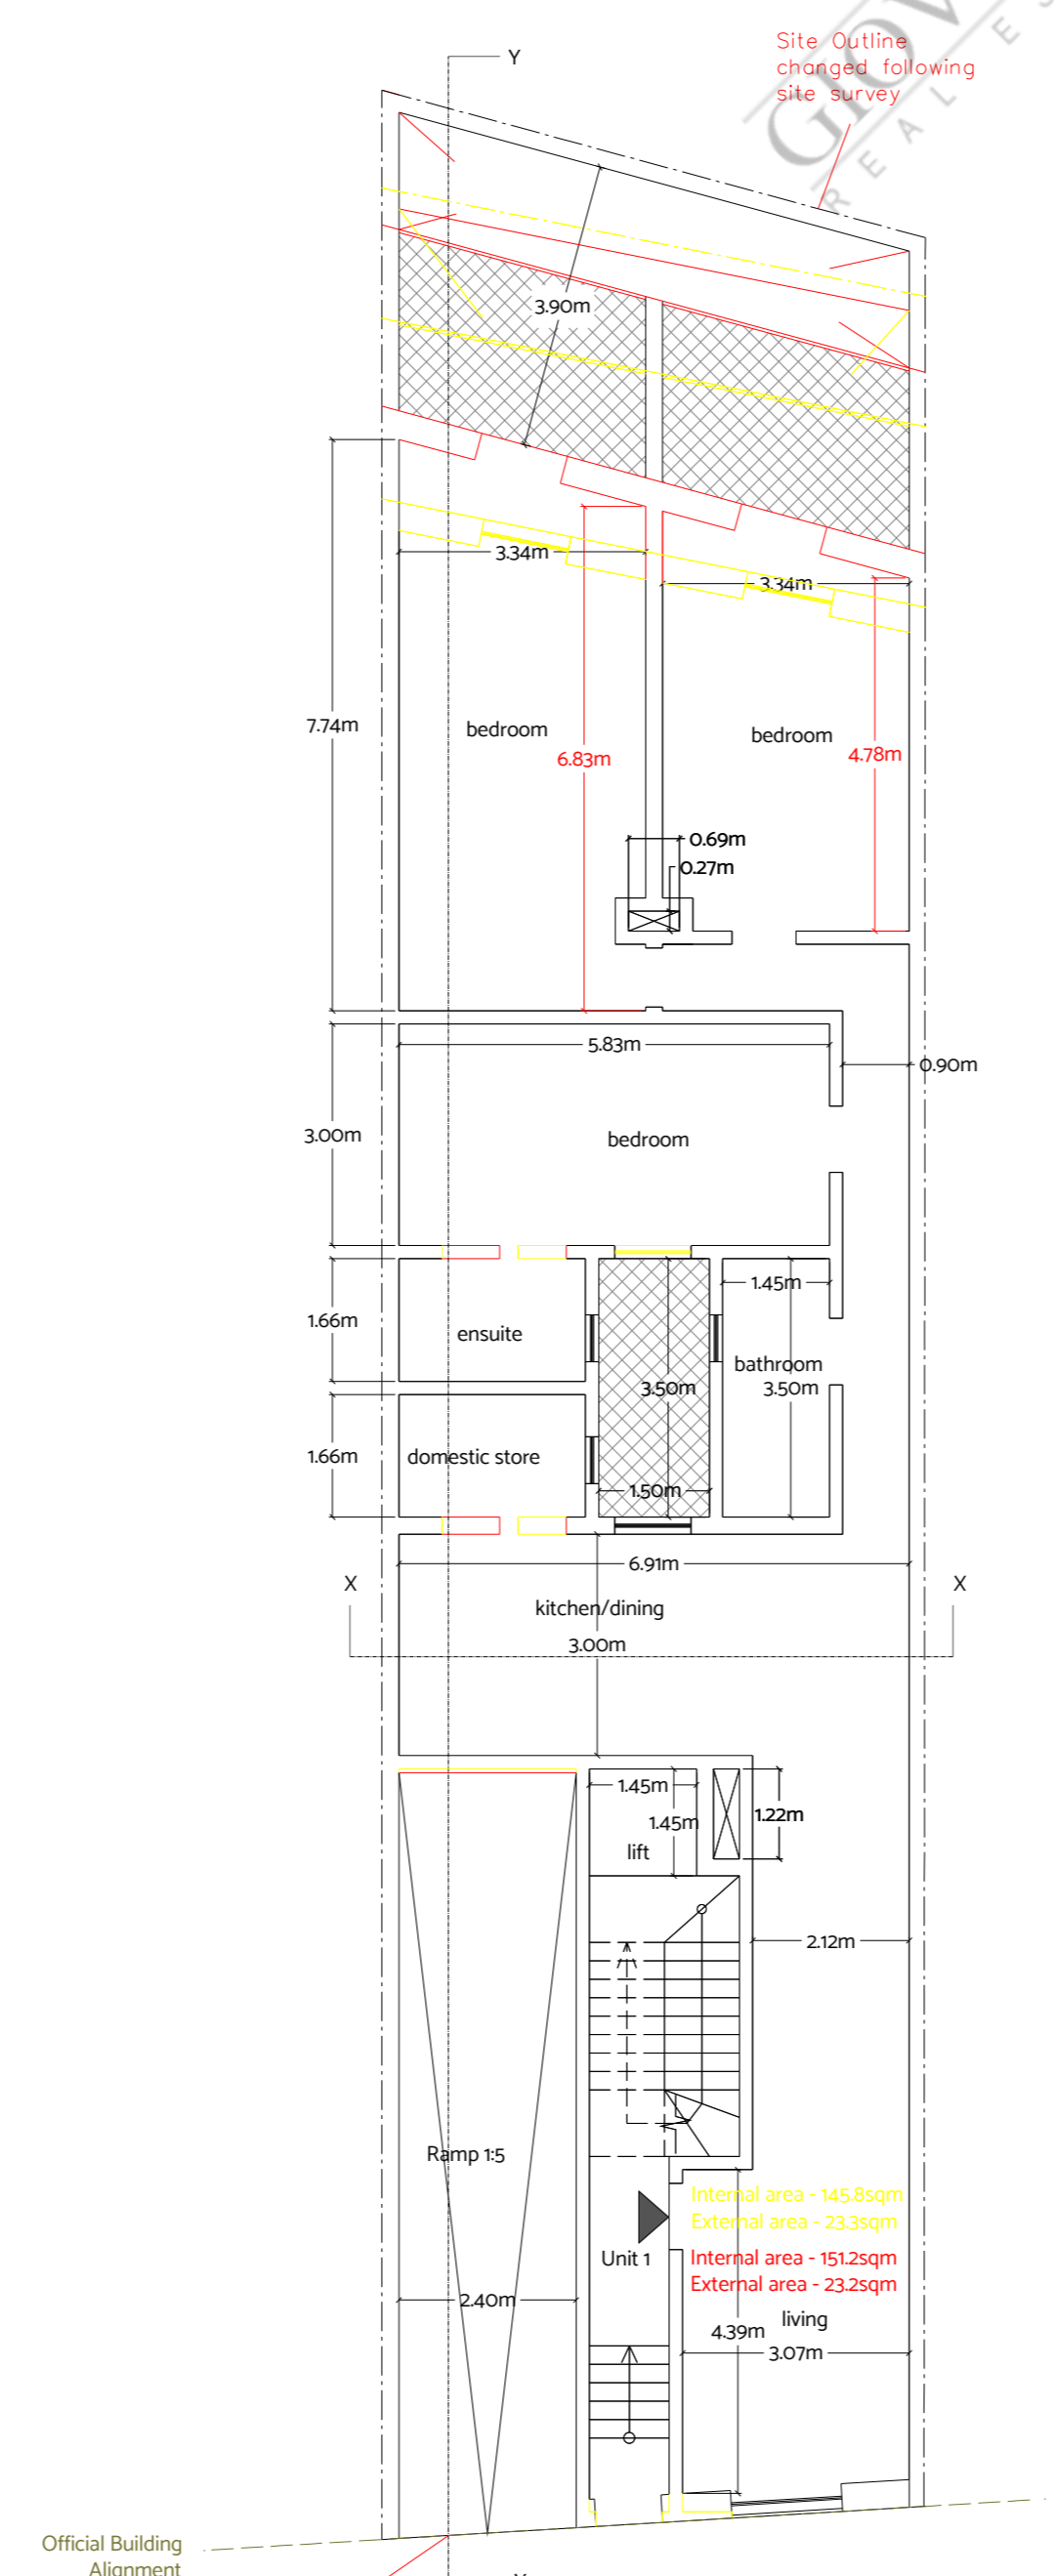


Proposed Ground Floor Level Plan

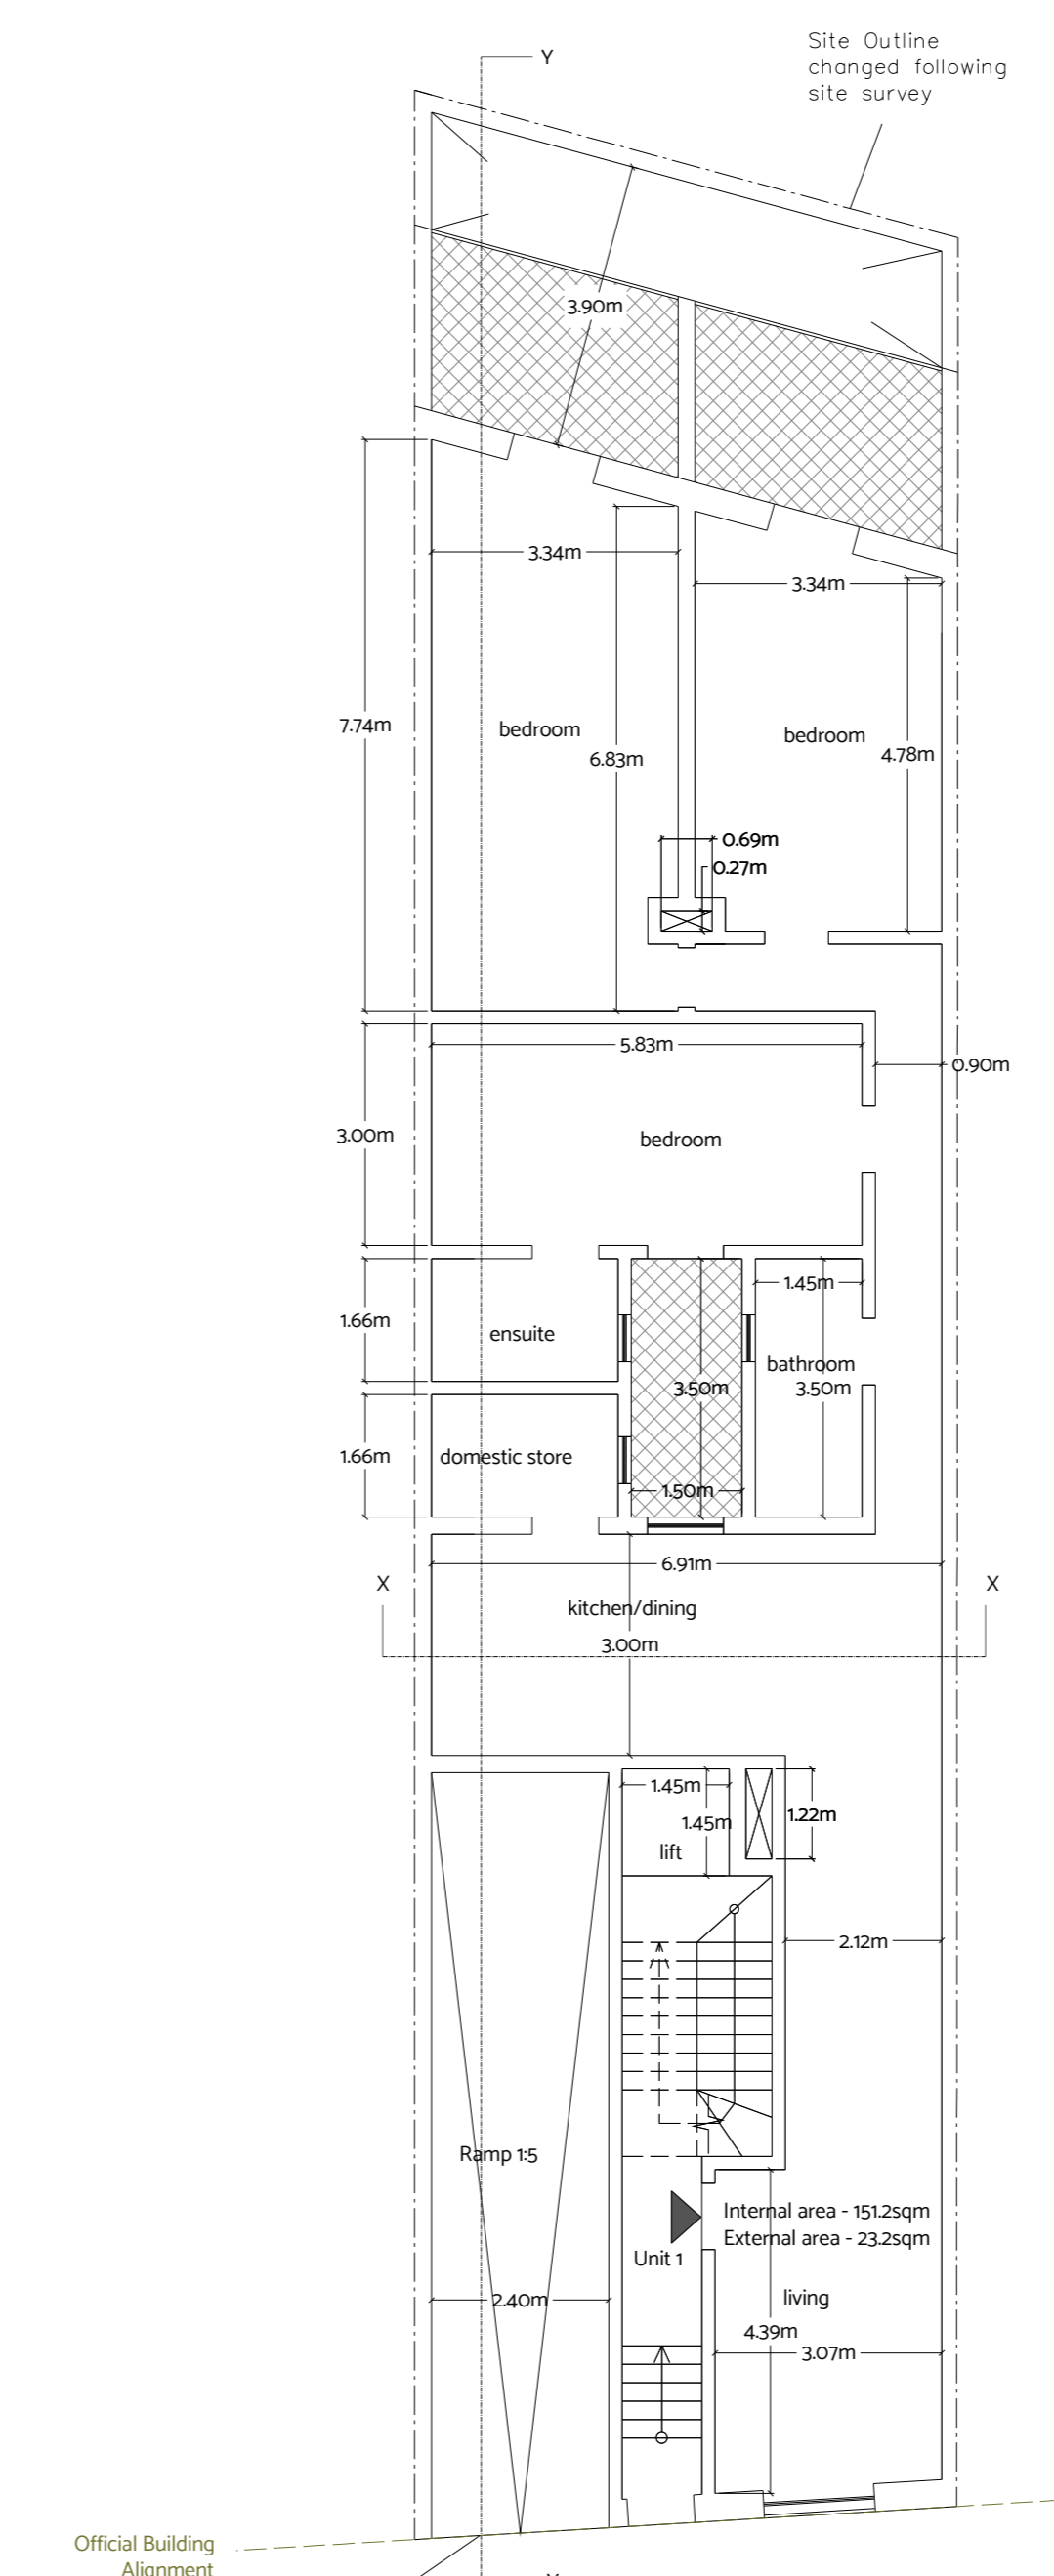


Proposed Ground Floor Level Plan




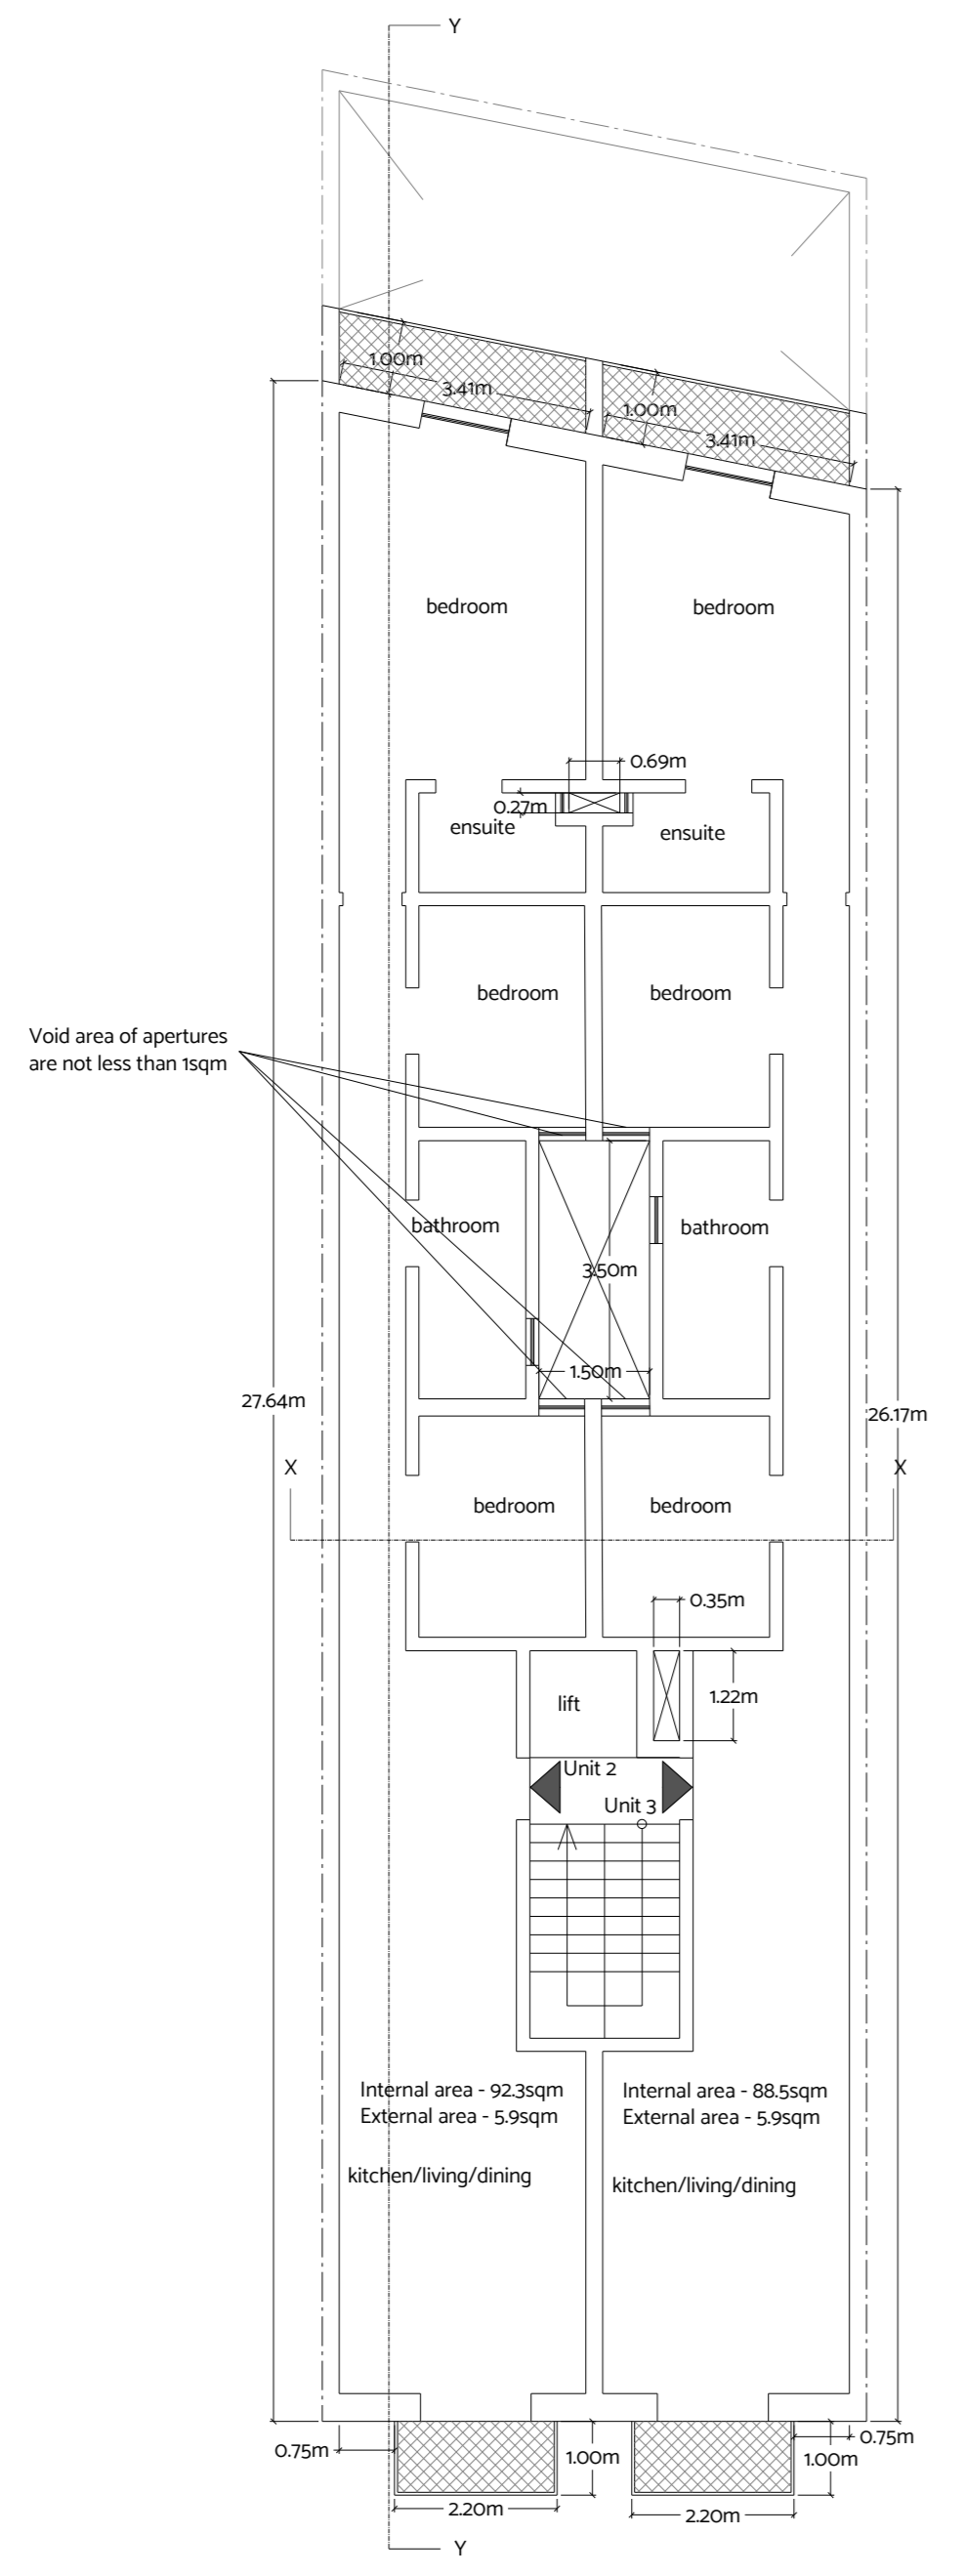


Approved First Floor Level Plan

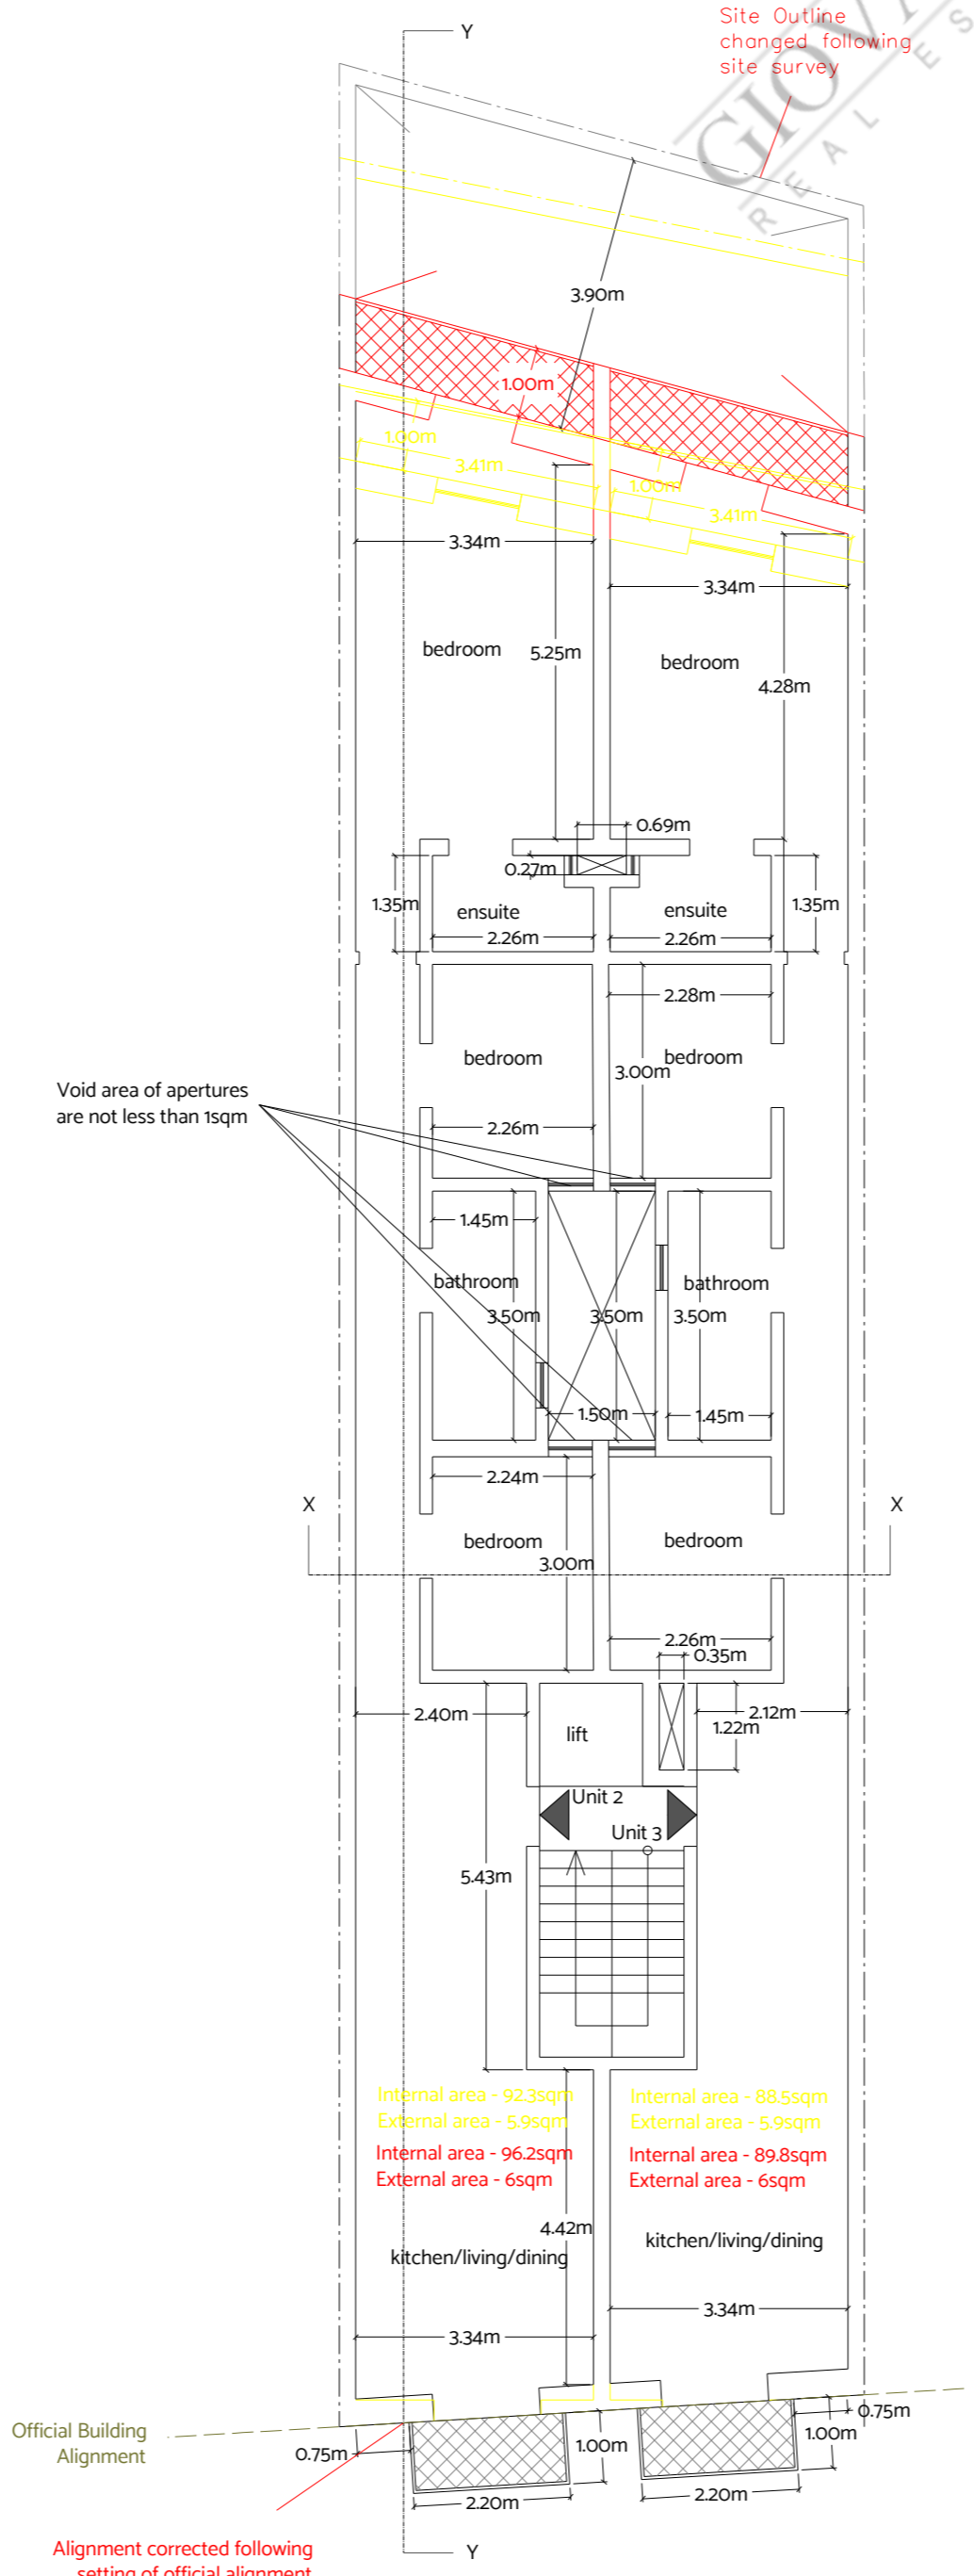


Proposed First Floor Level Plan

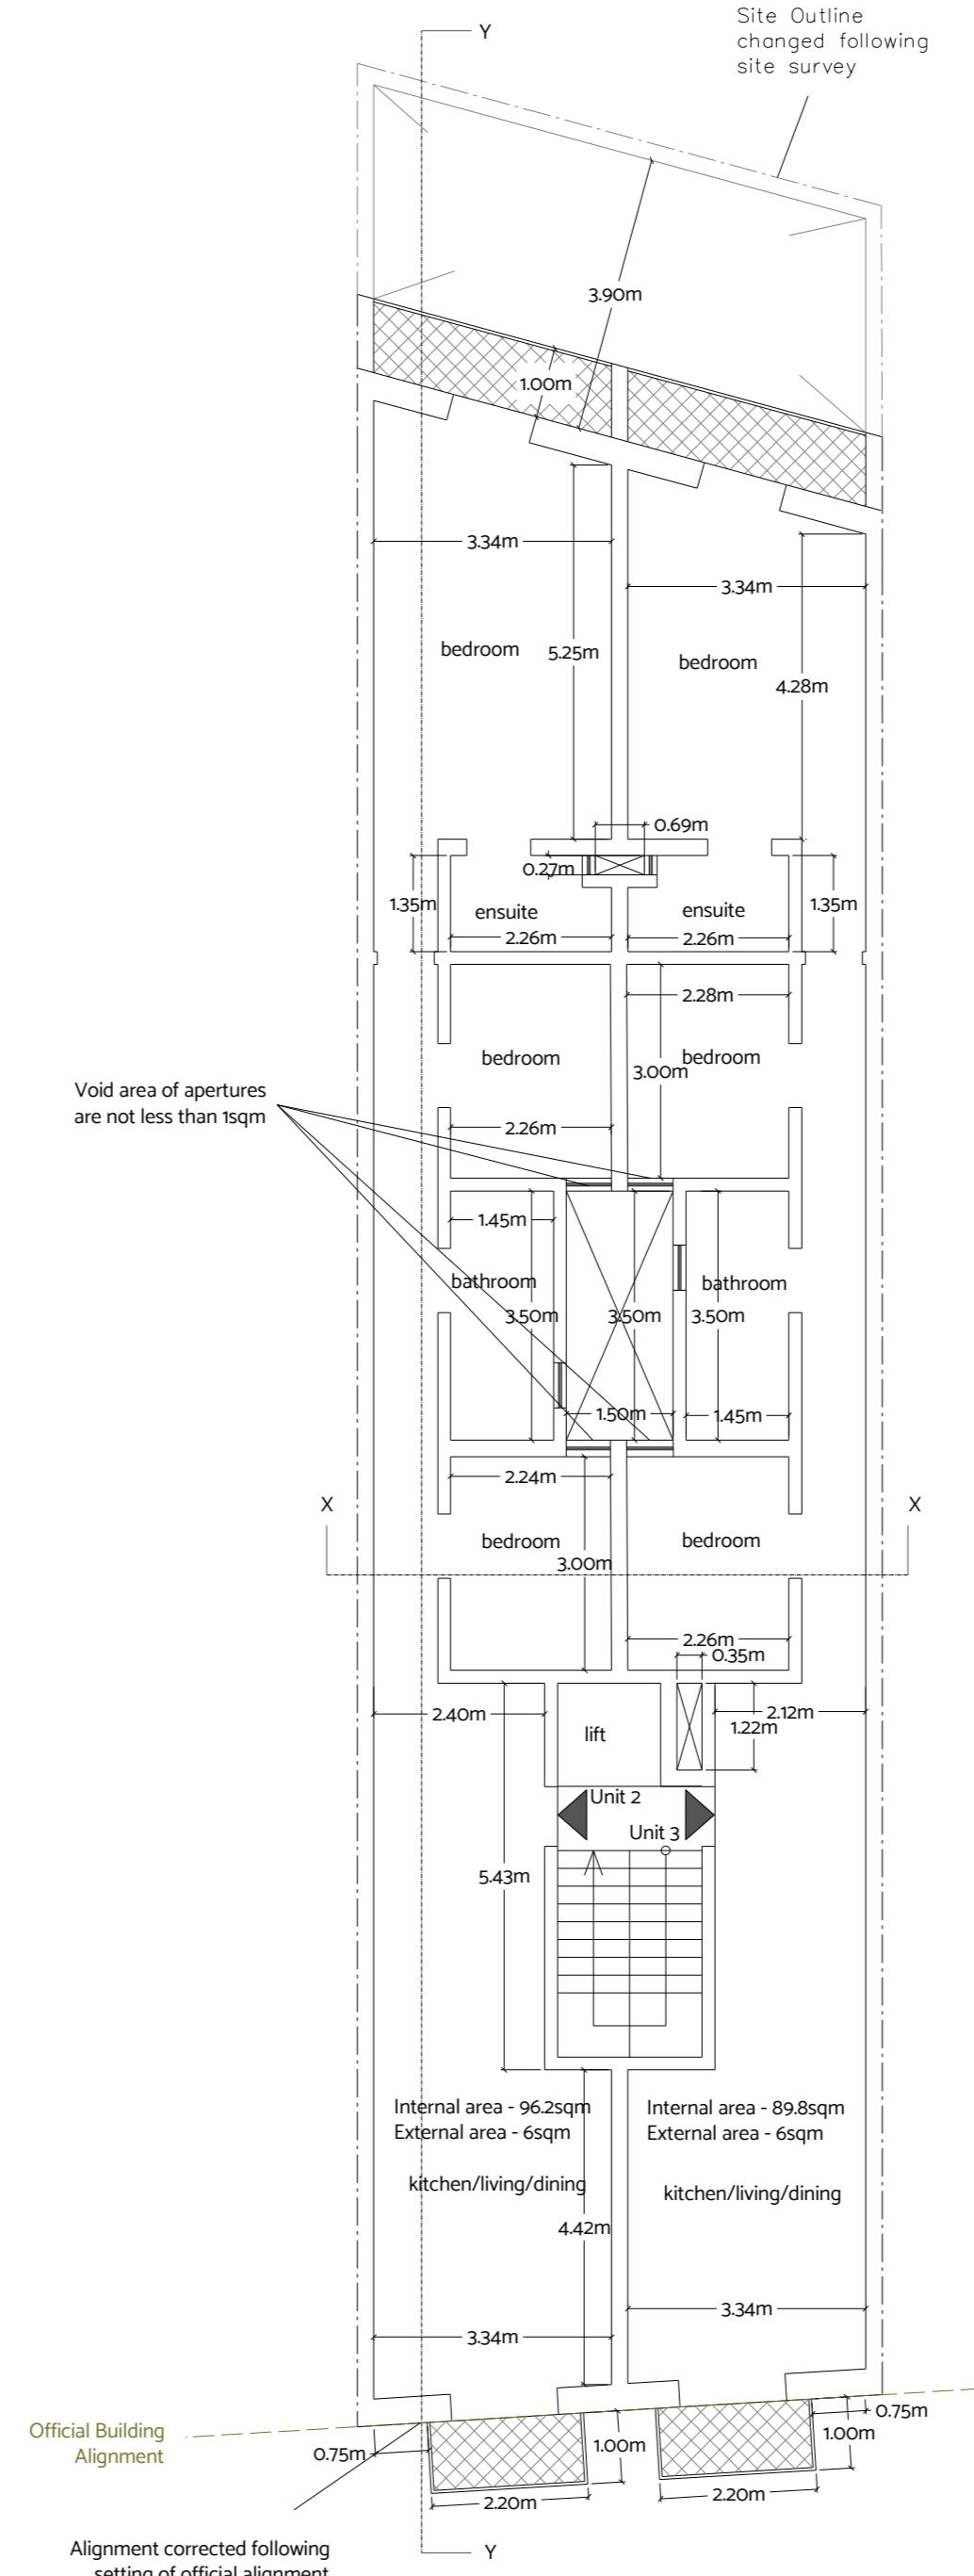


Proposed First Floor Level Plan

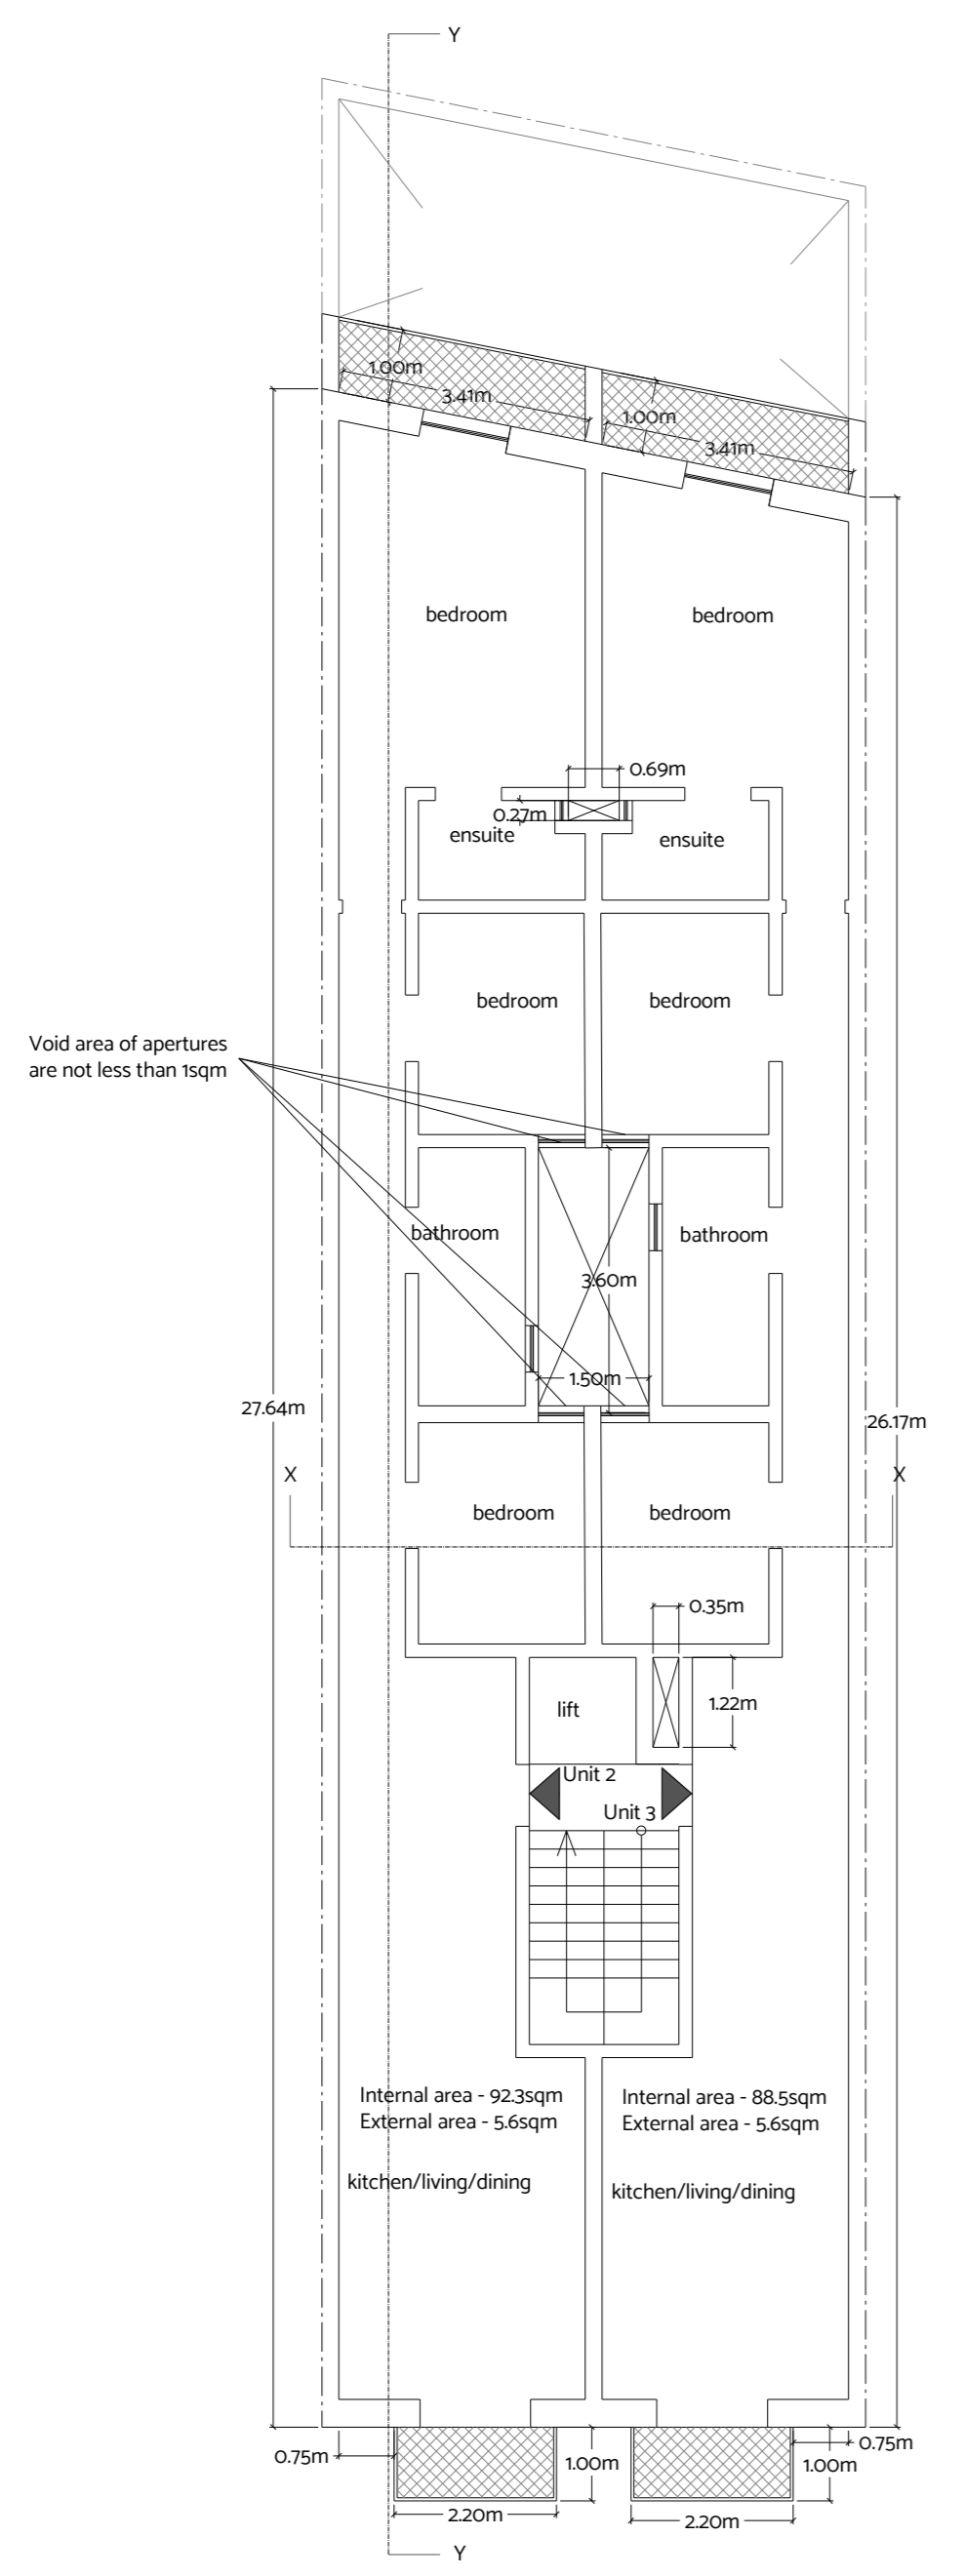

Approved Second Floor Level Plan

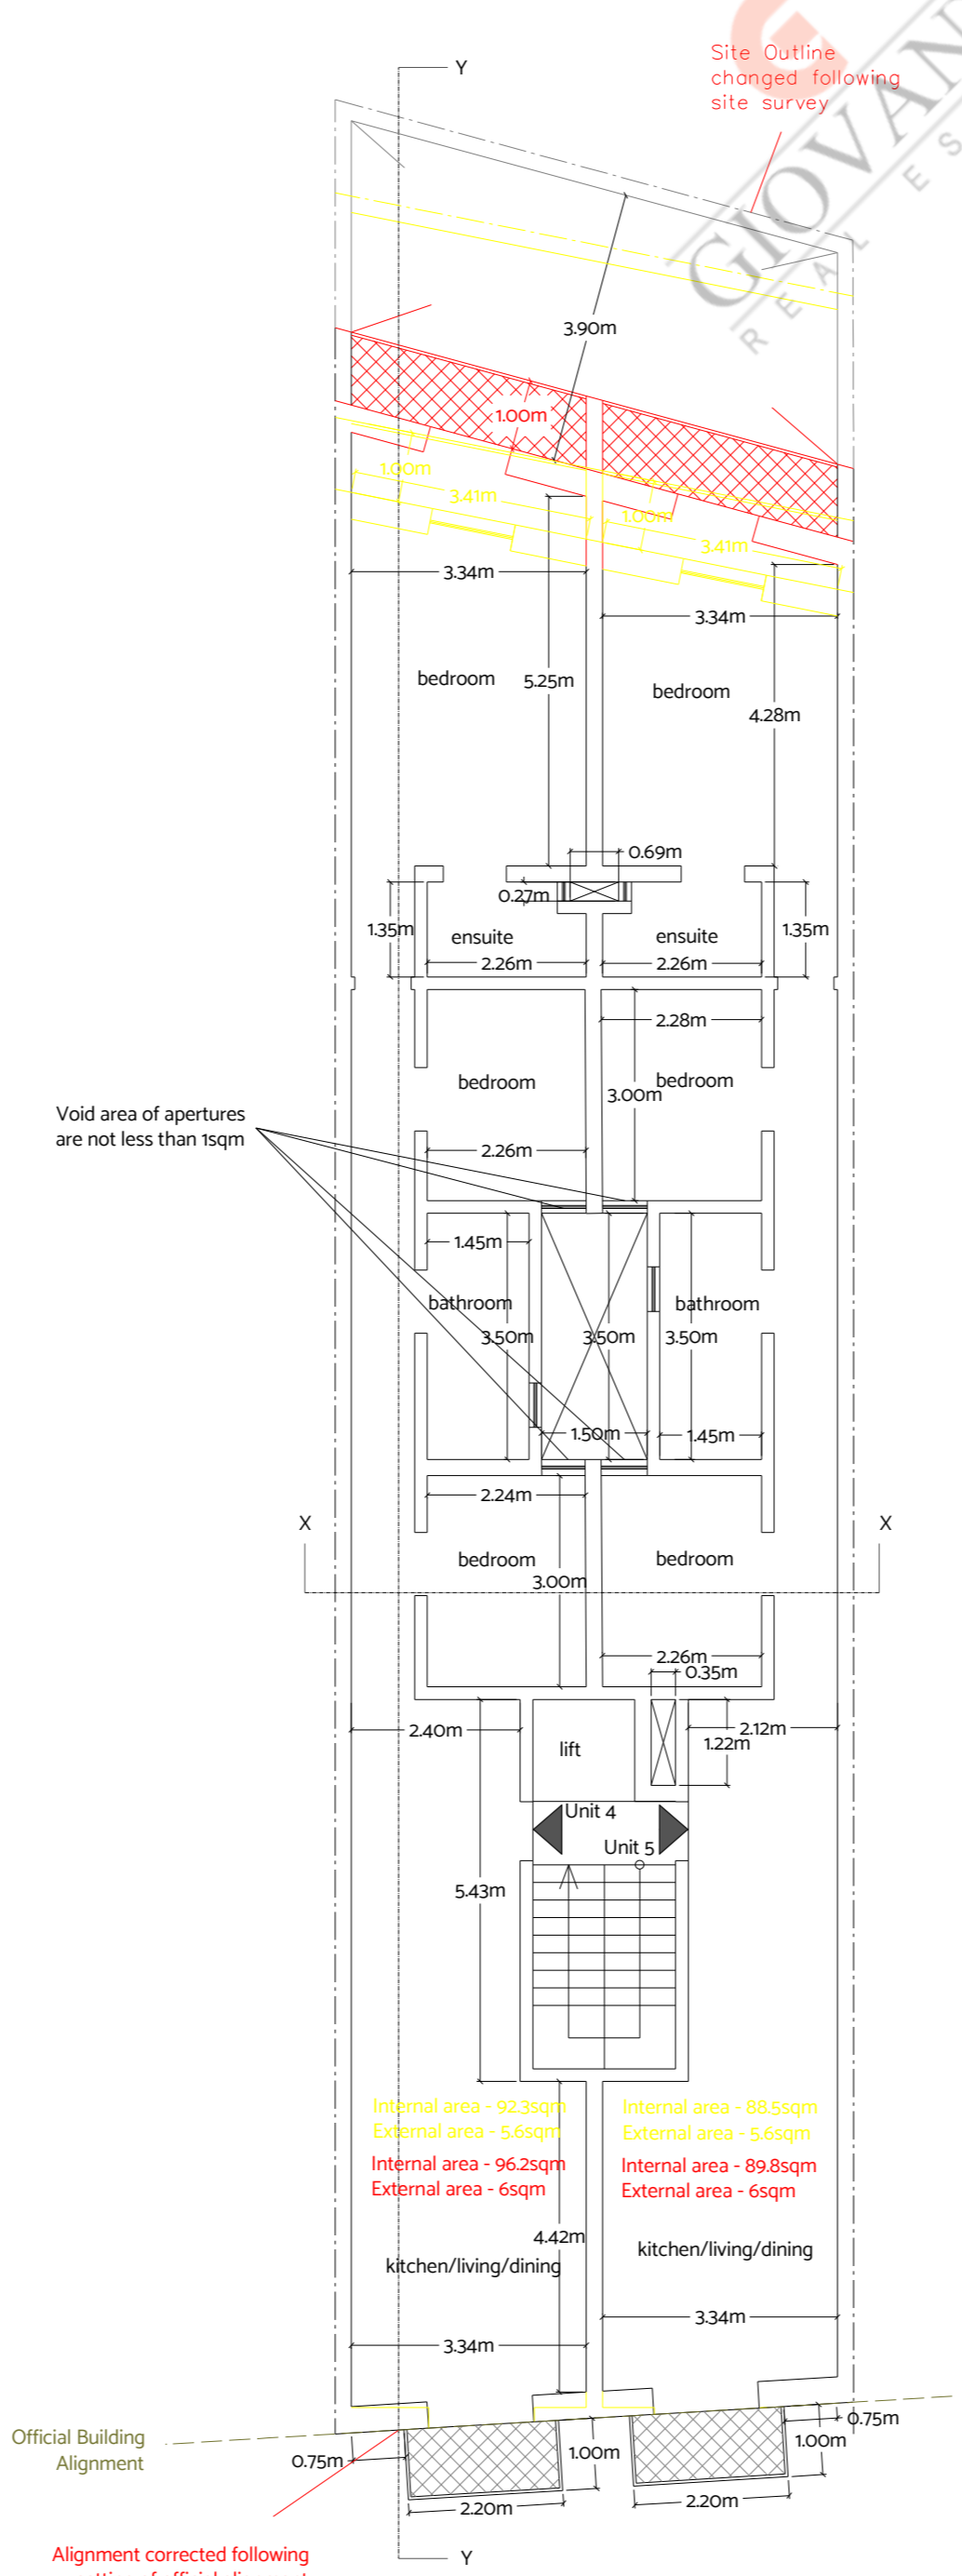


Proposed Second Floor Level Plan

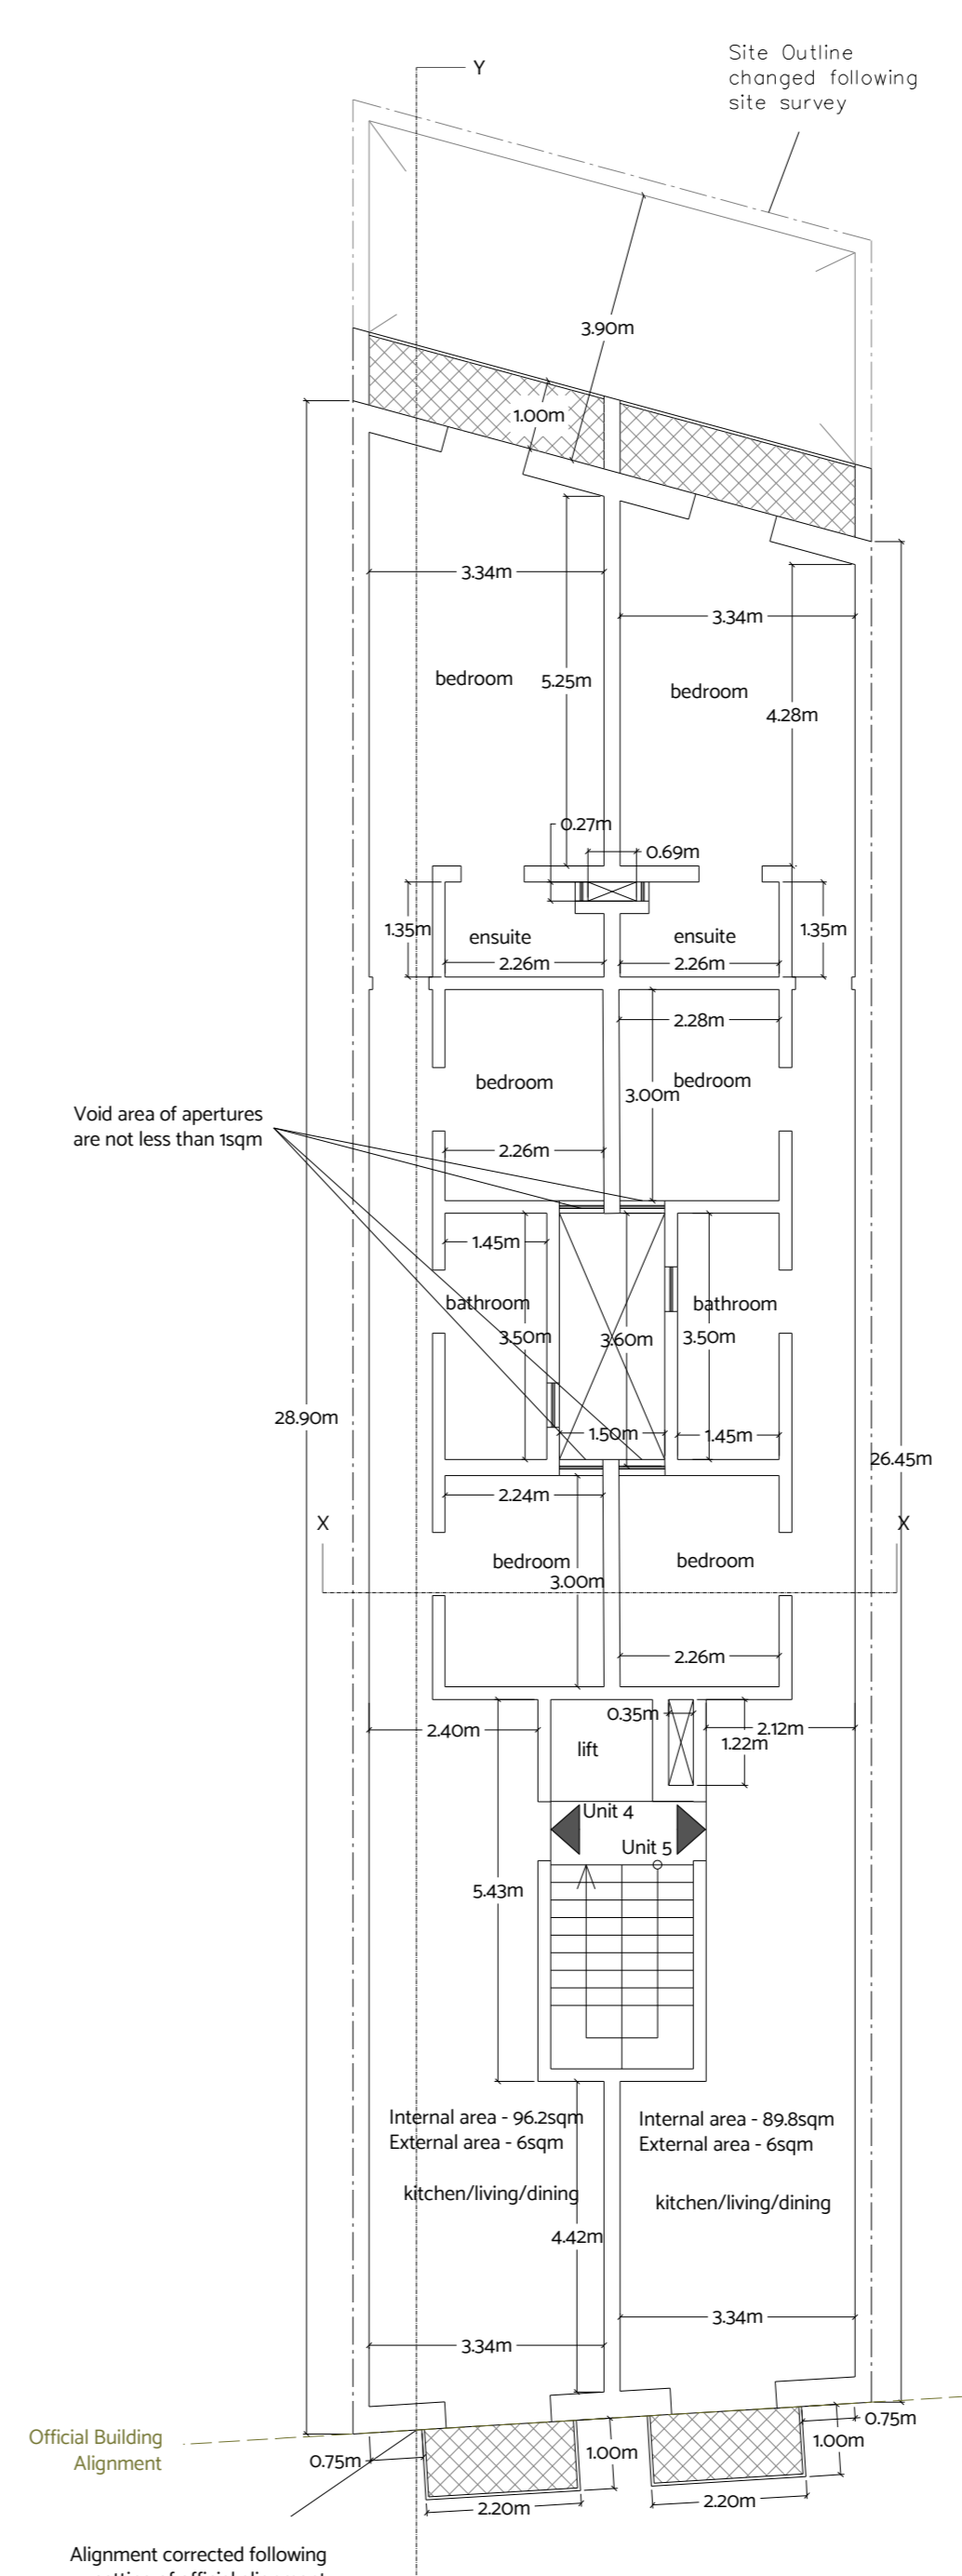


Proposed Second Floor Level Plan




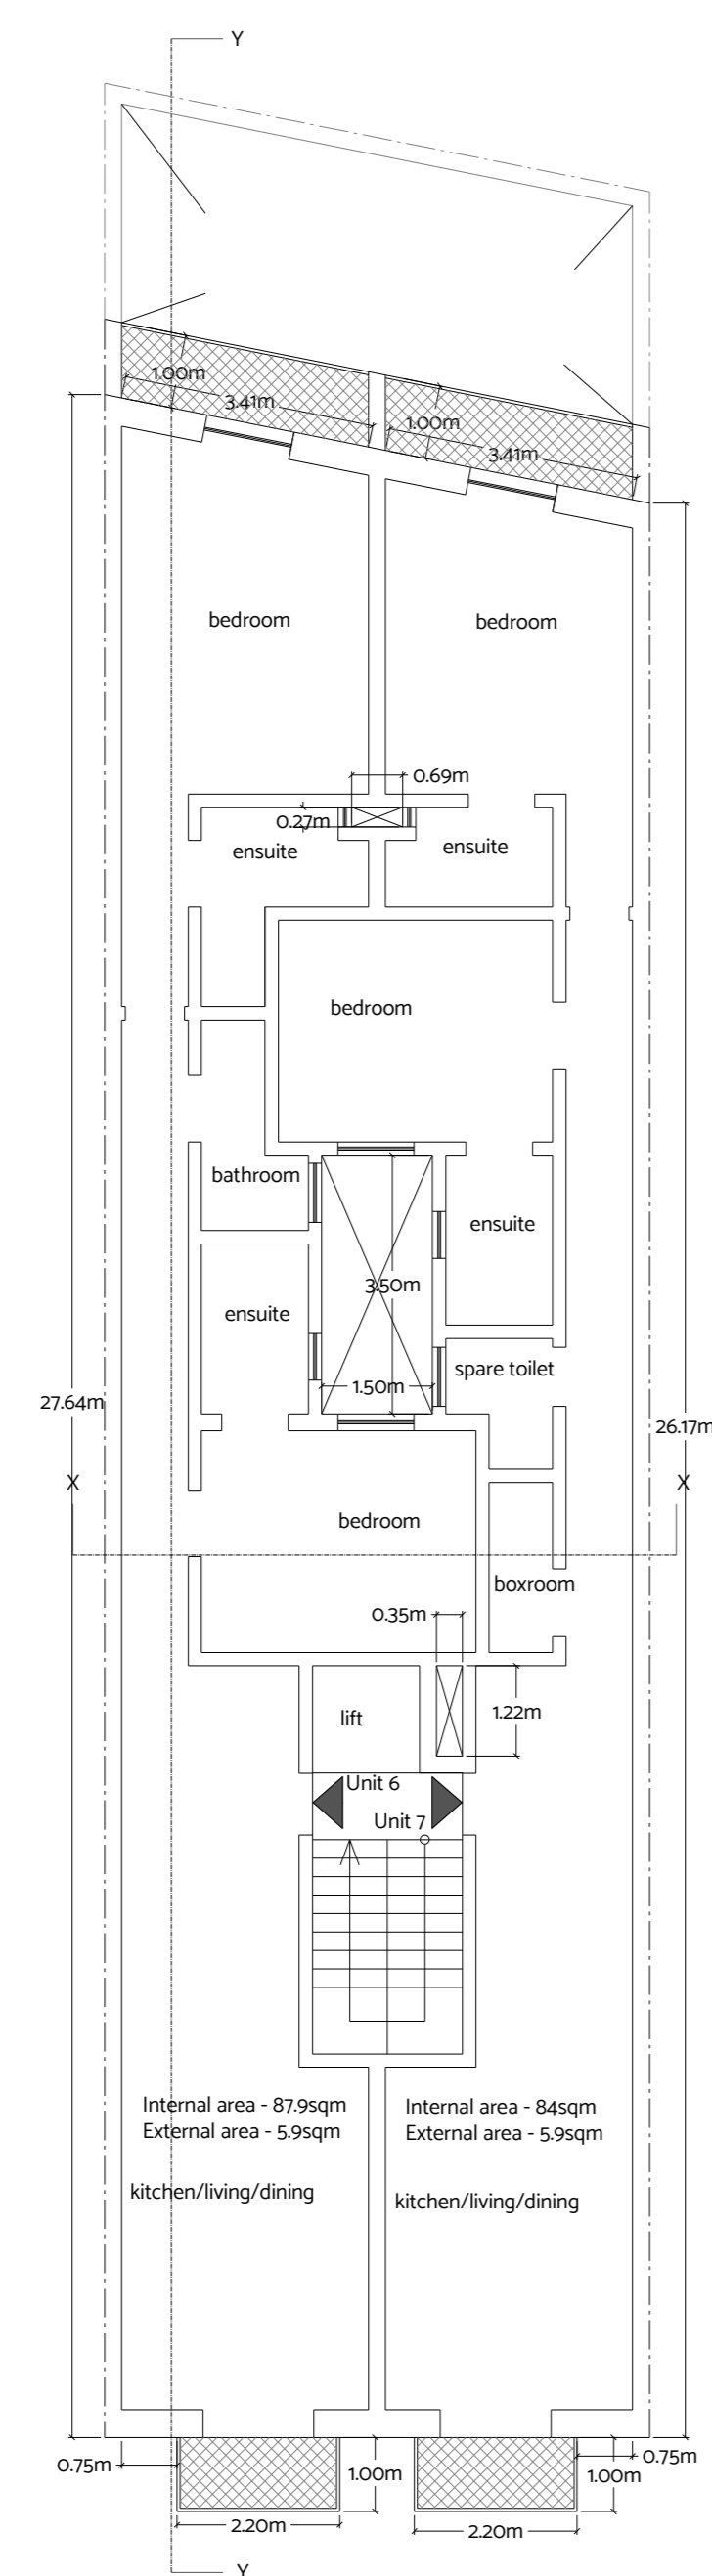


Approved Third Floor Level Plan

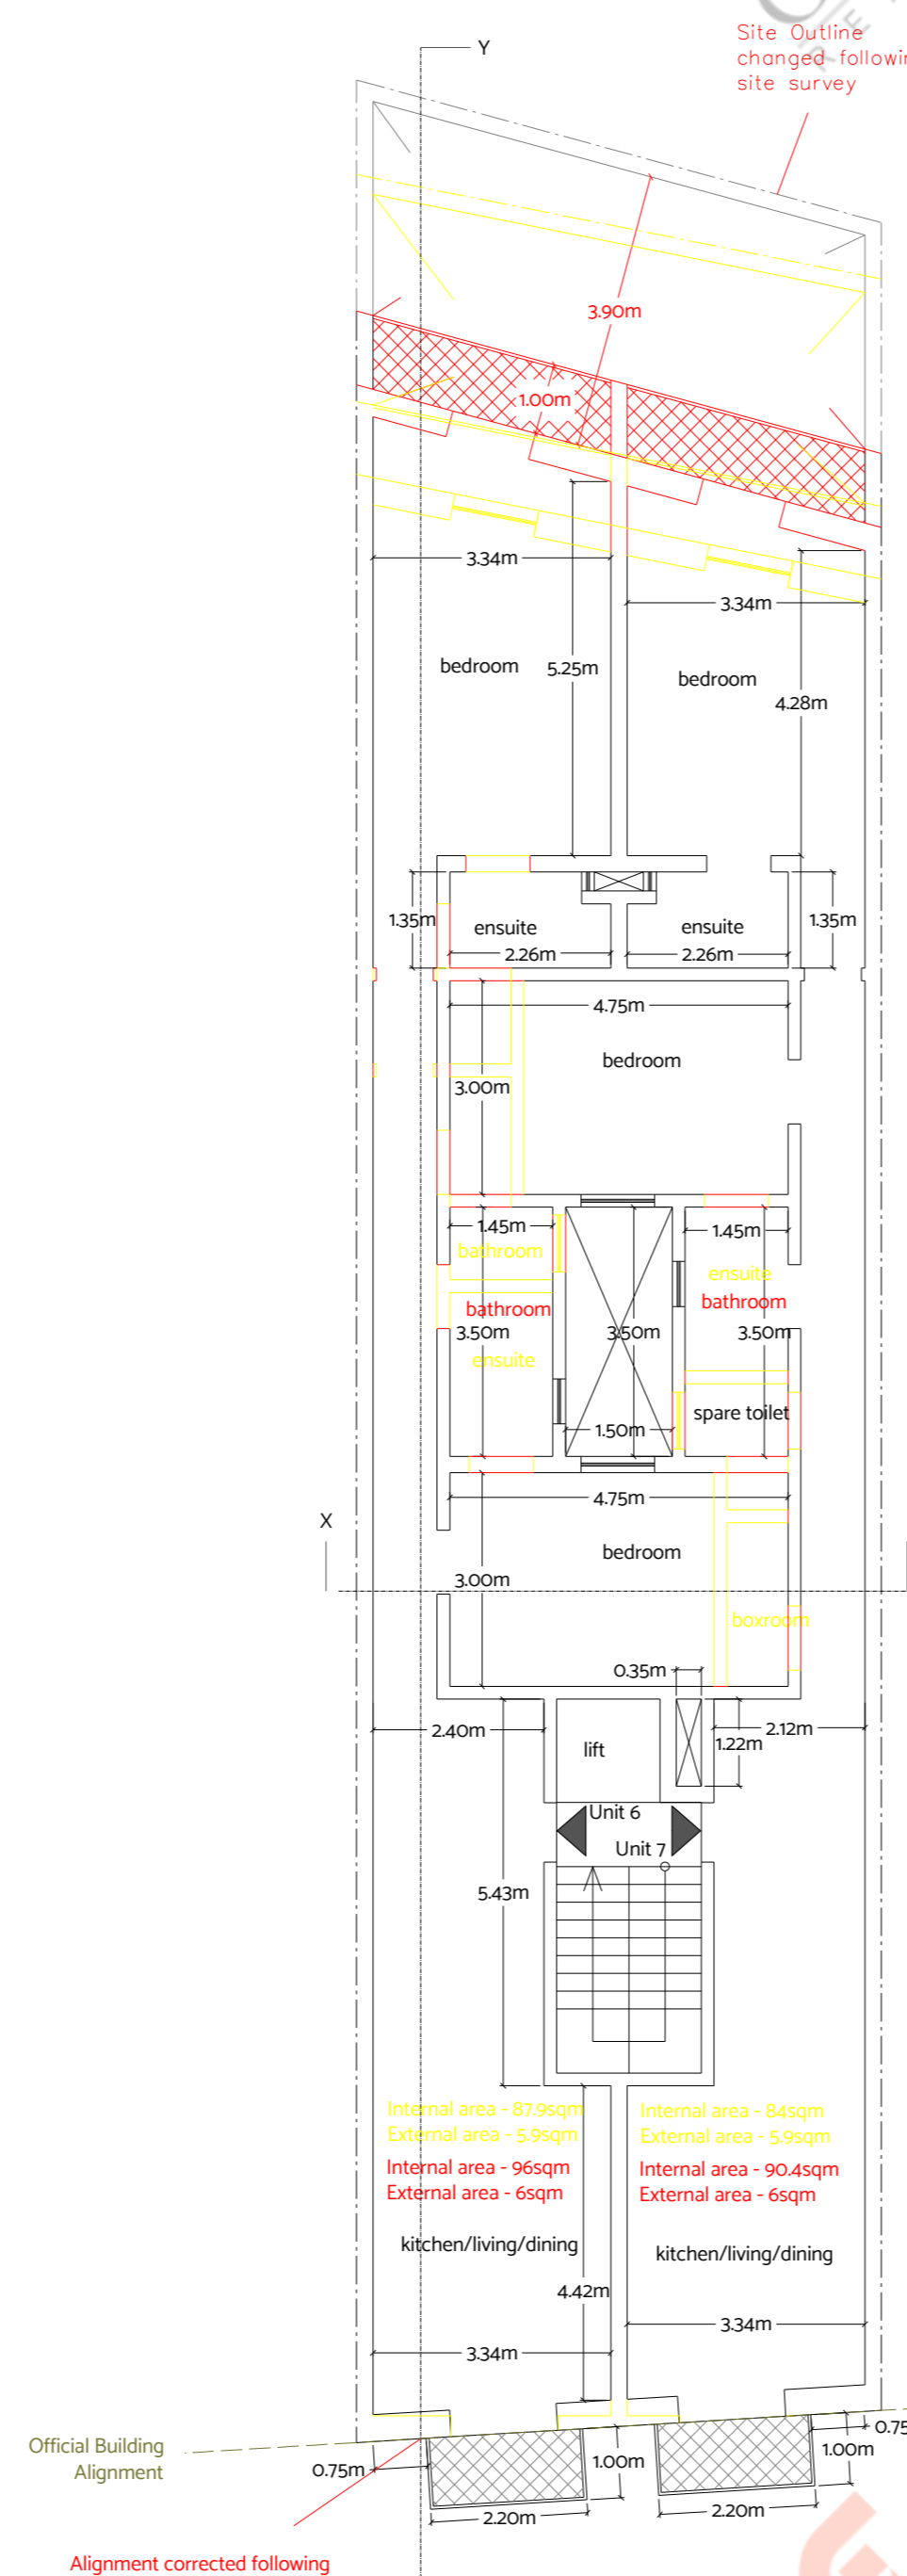


Proposed Third Floor Level Plan

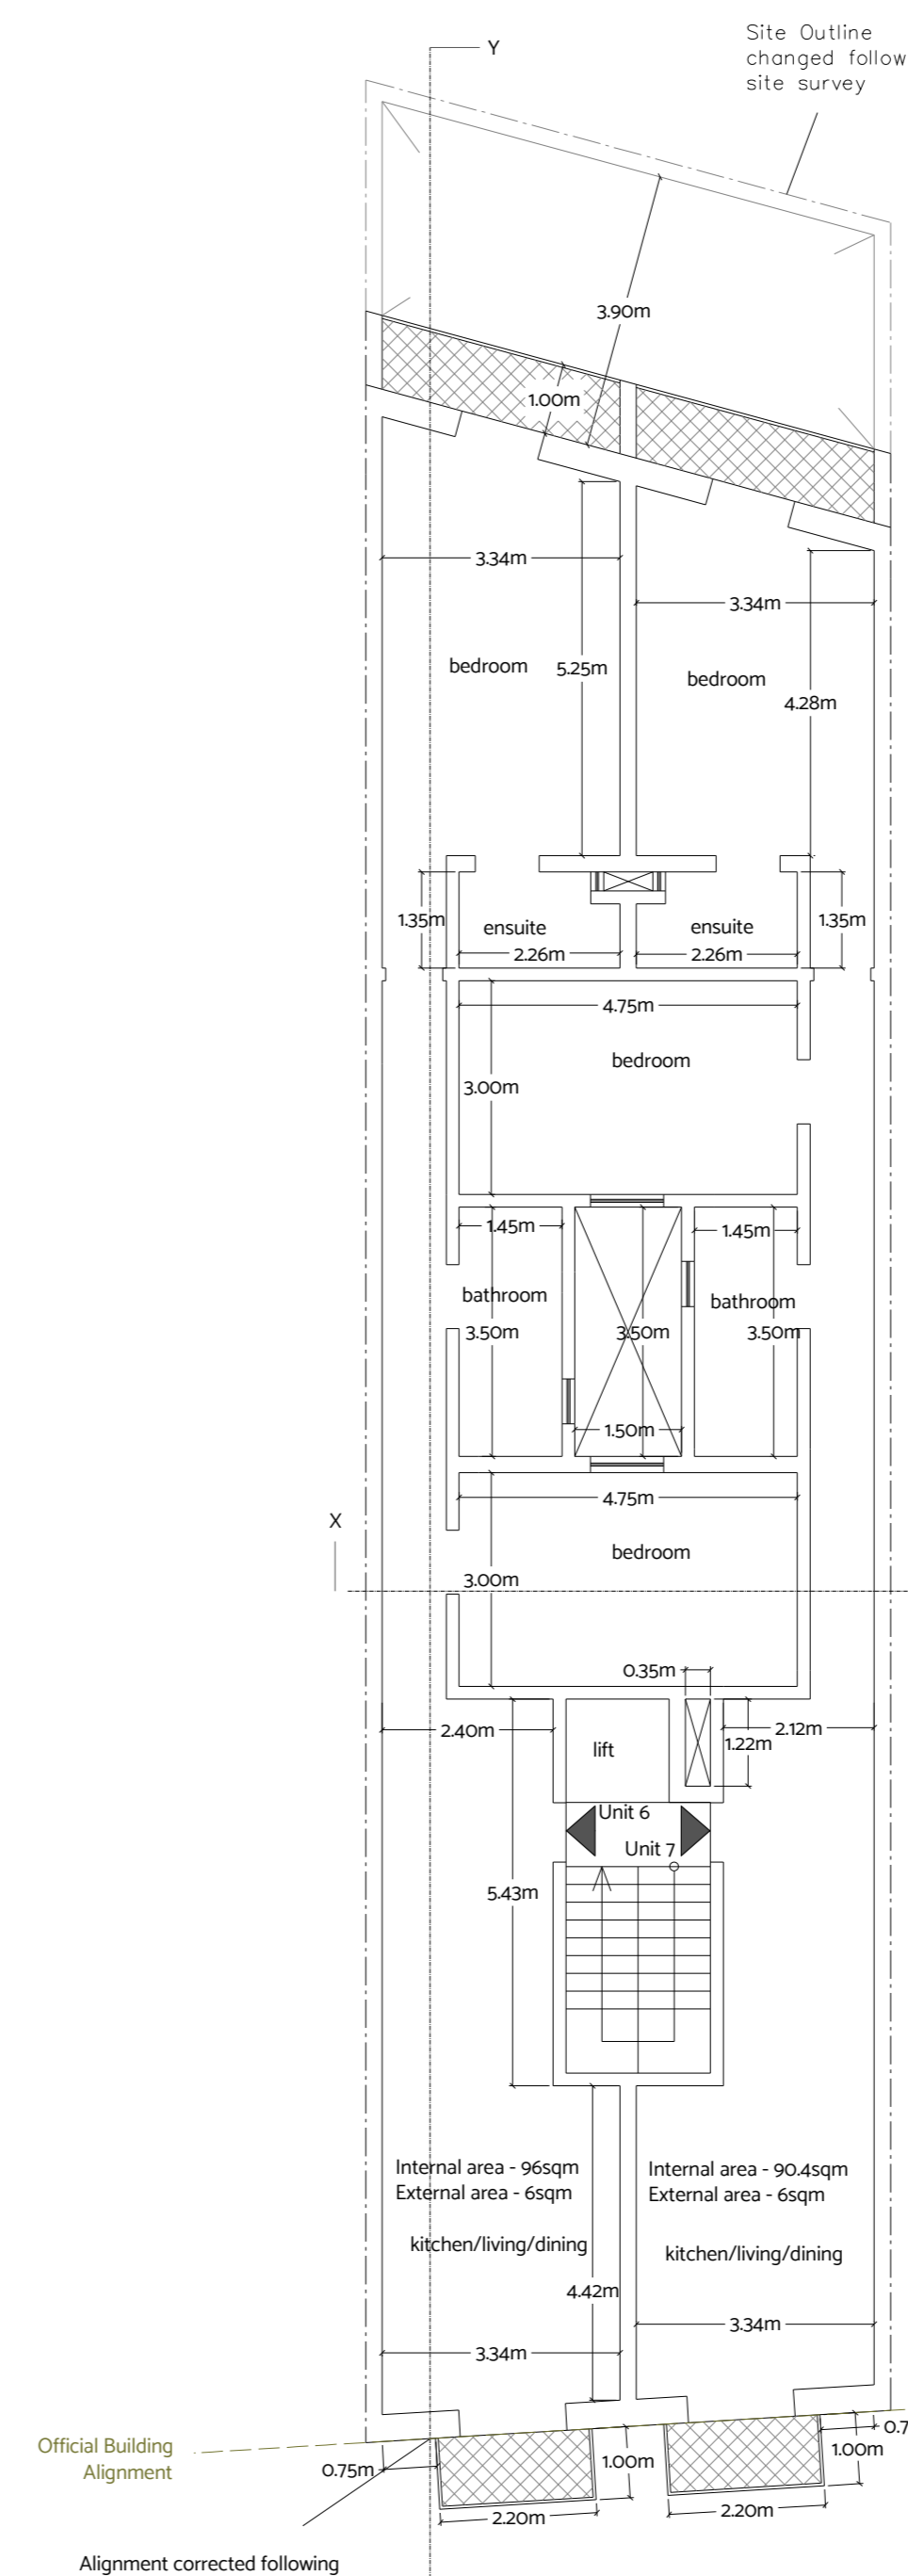


Proposed Third Floor Level Plan

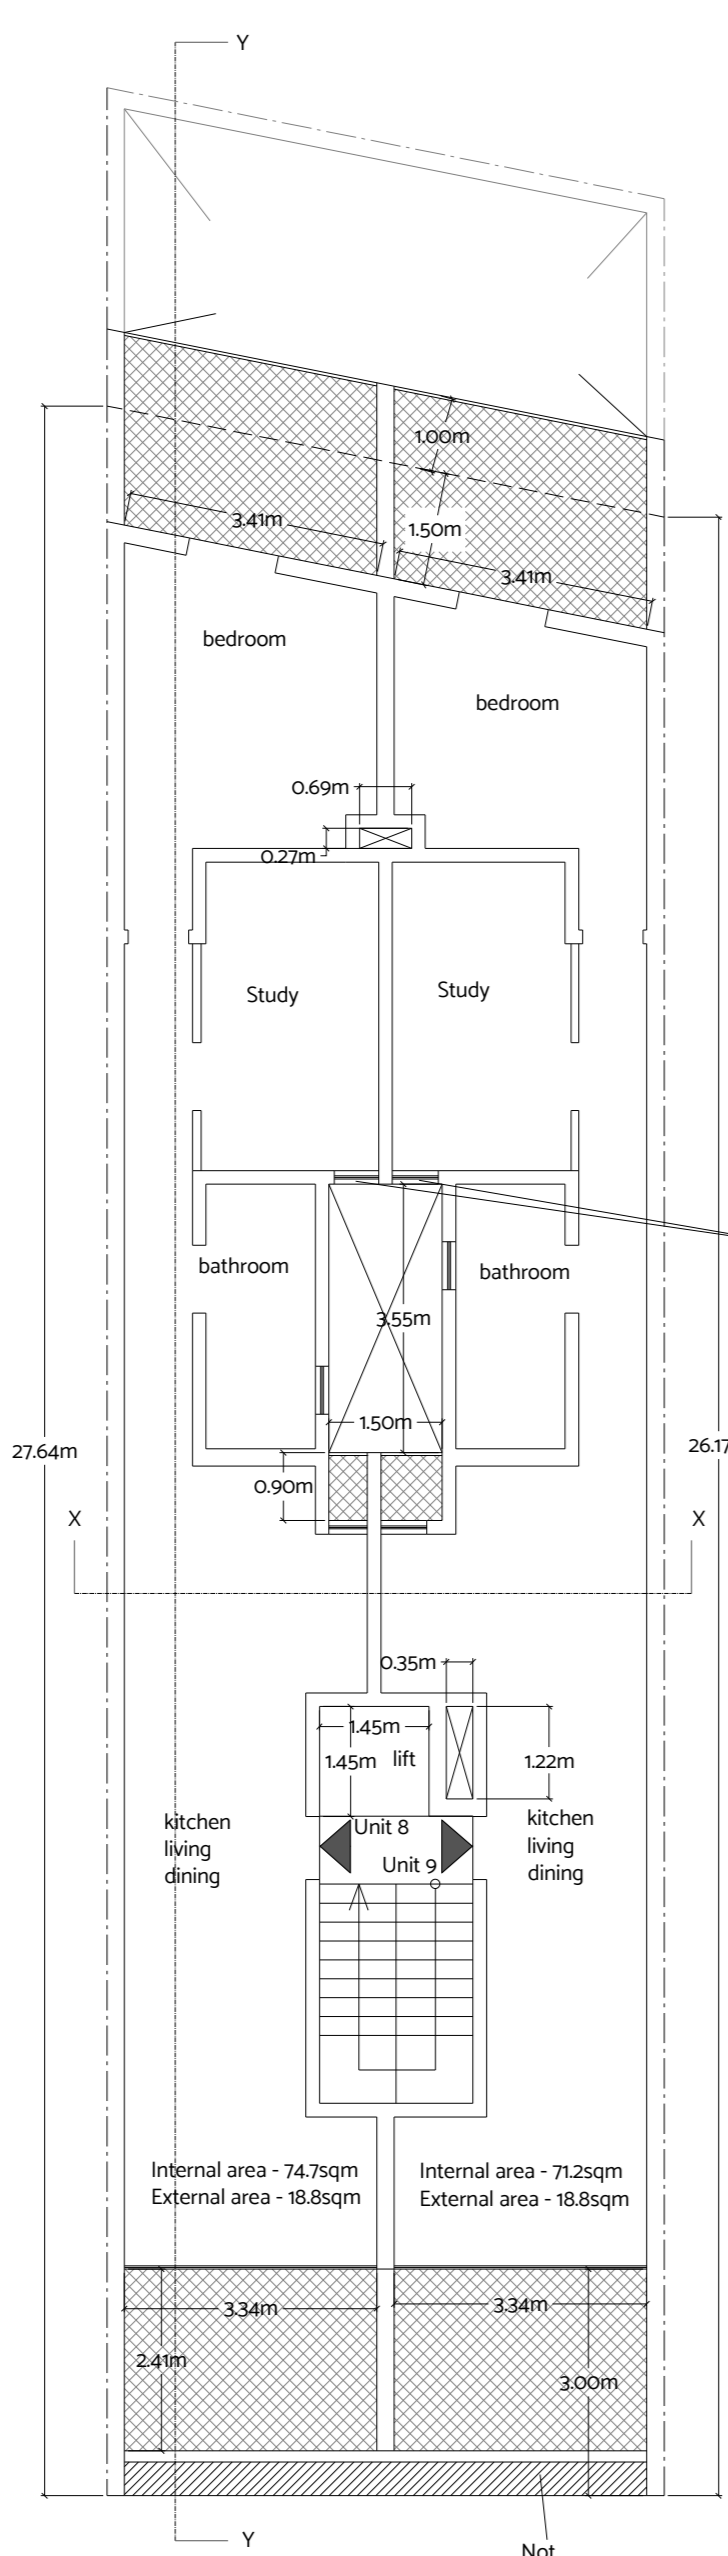

Approved Receded Floor Level Plan

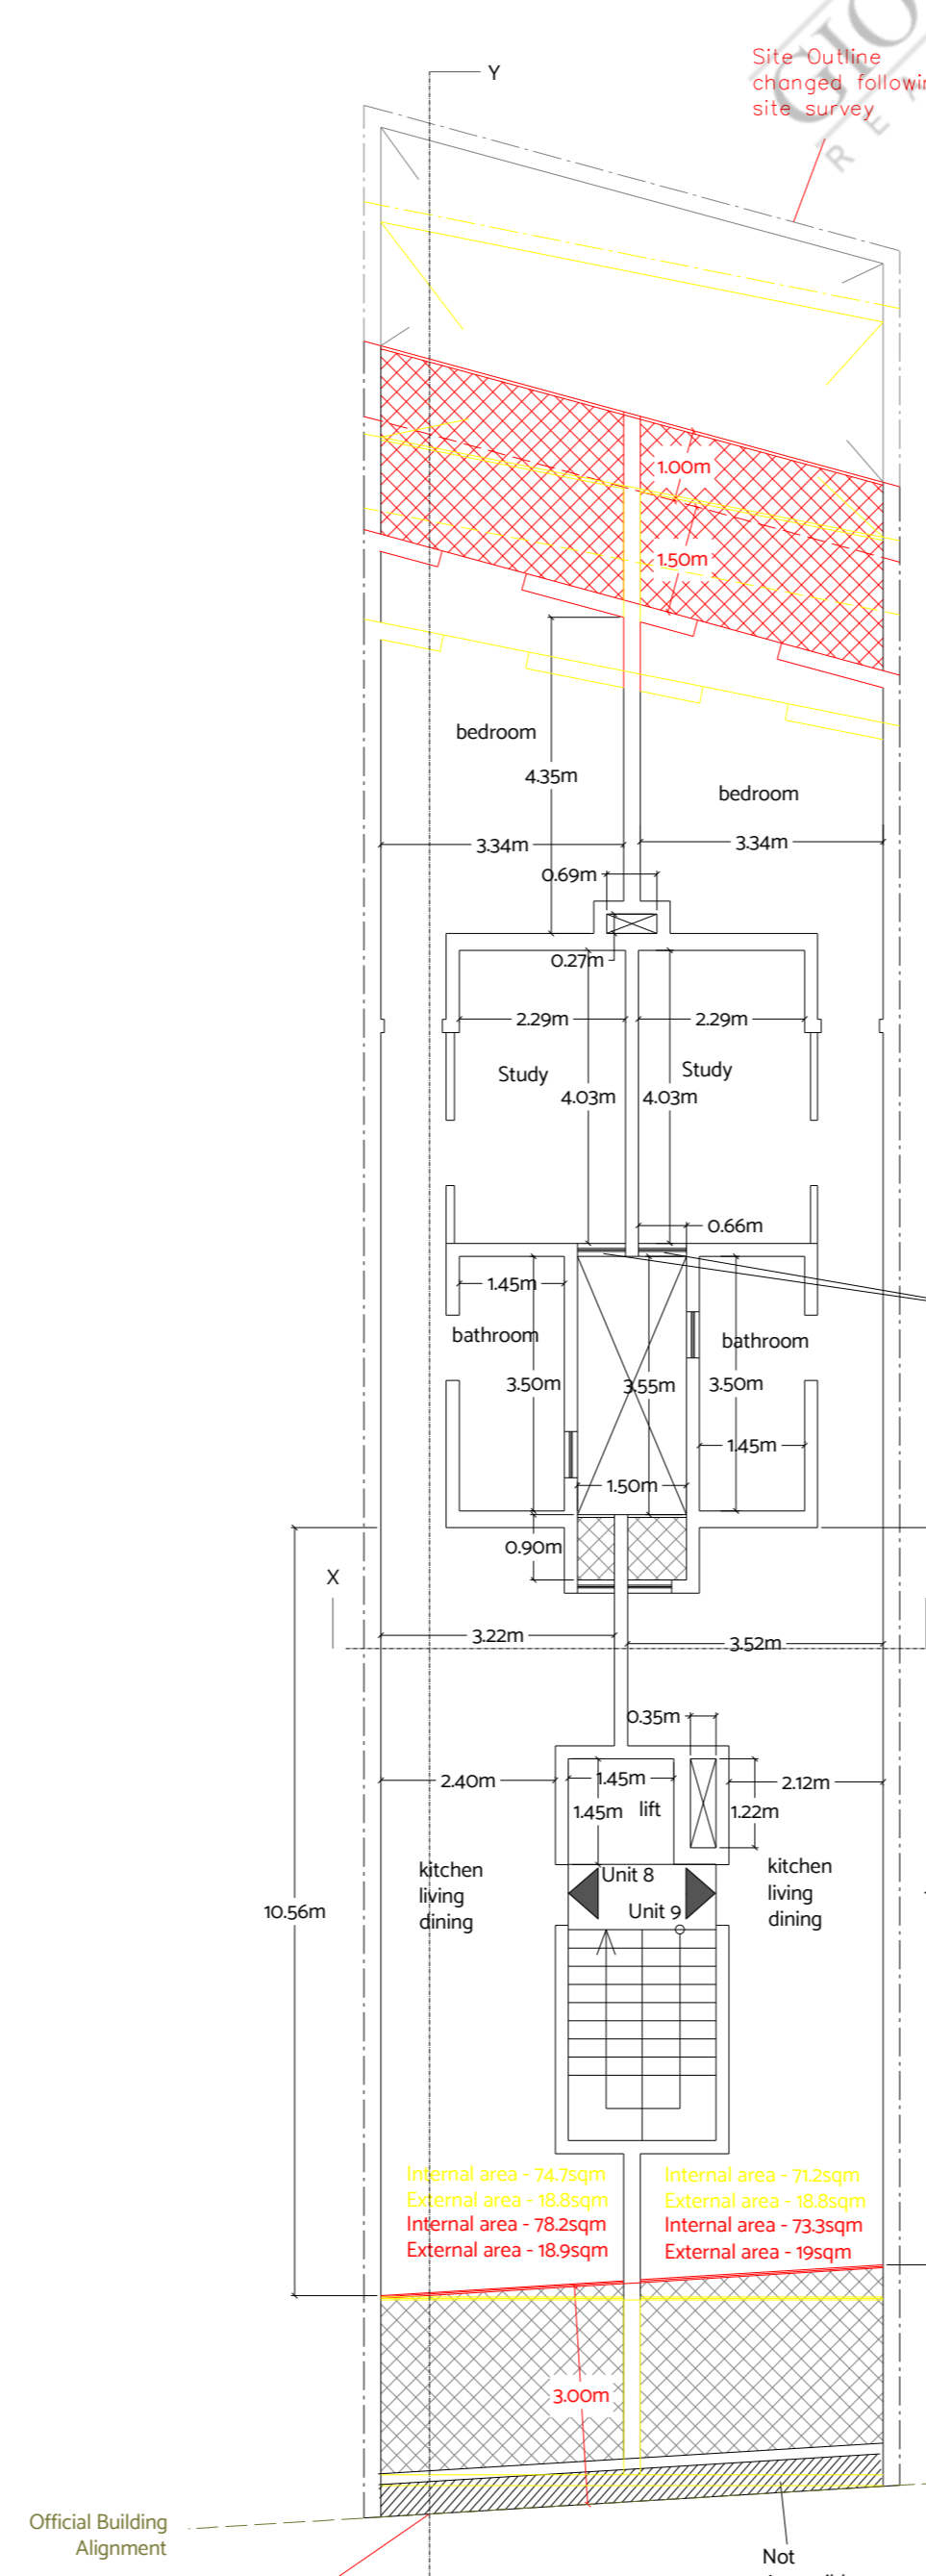

Proposed Receded Floor Level Plan

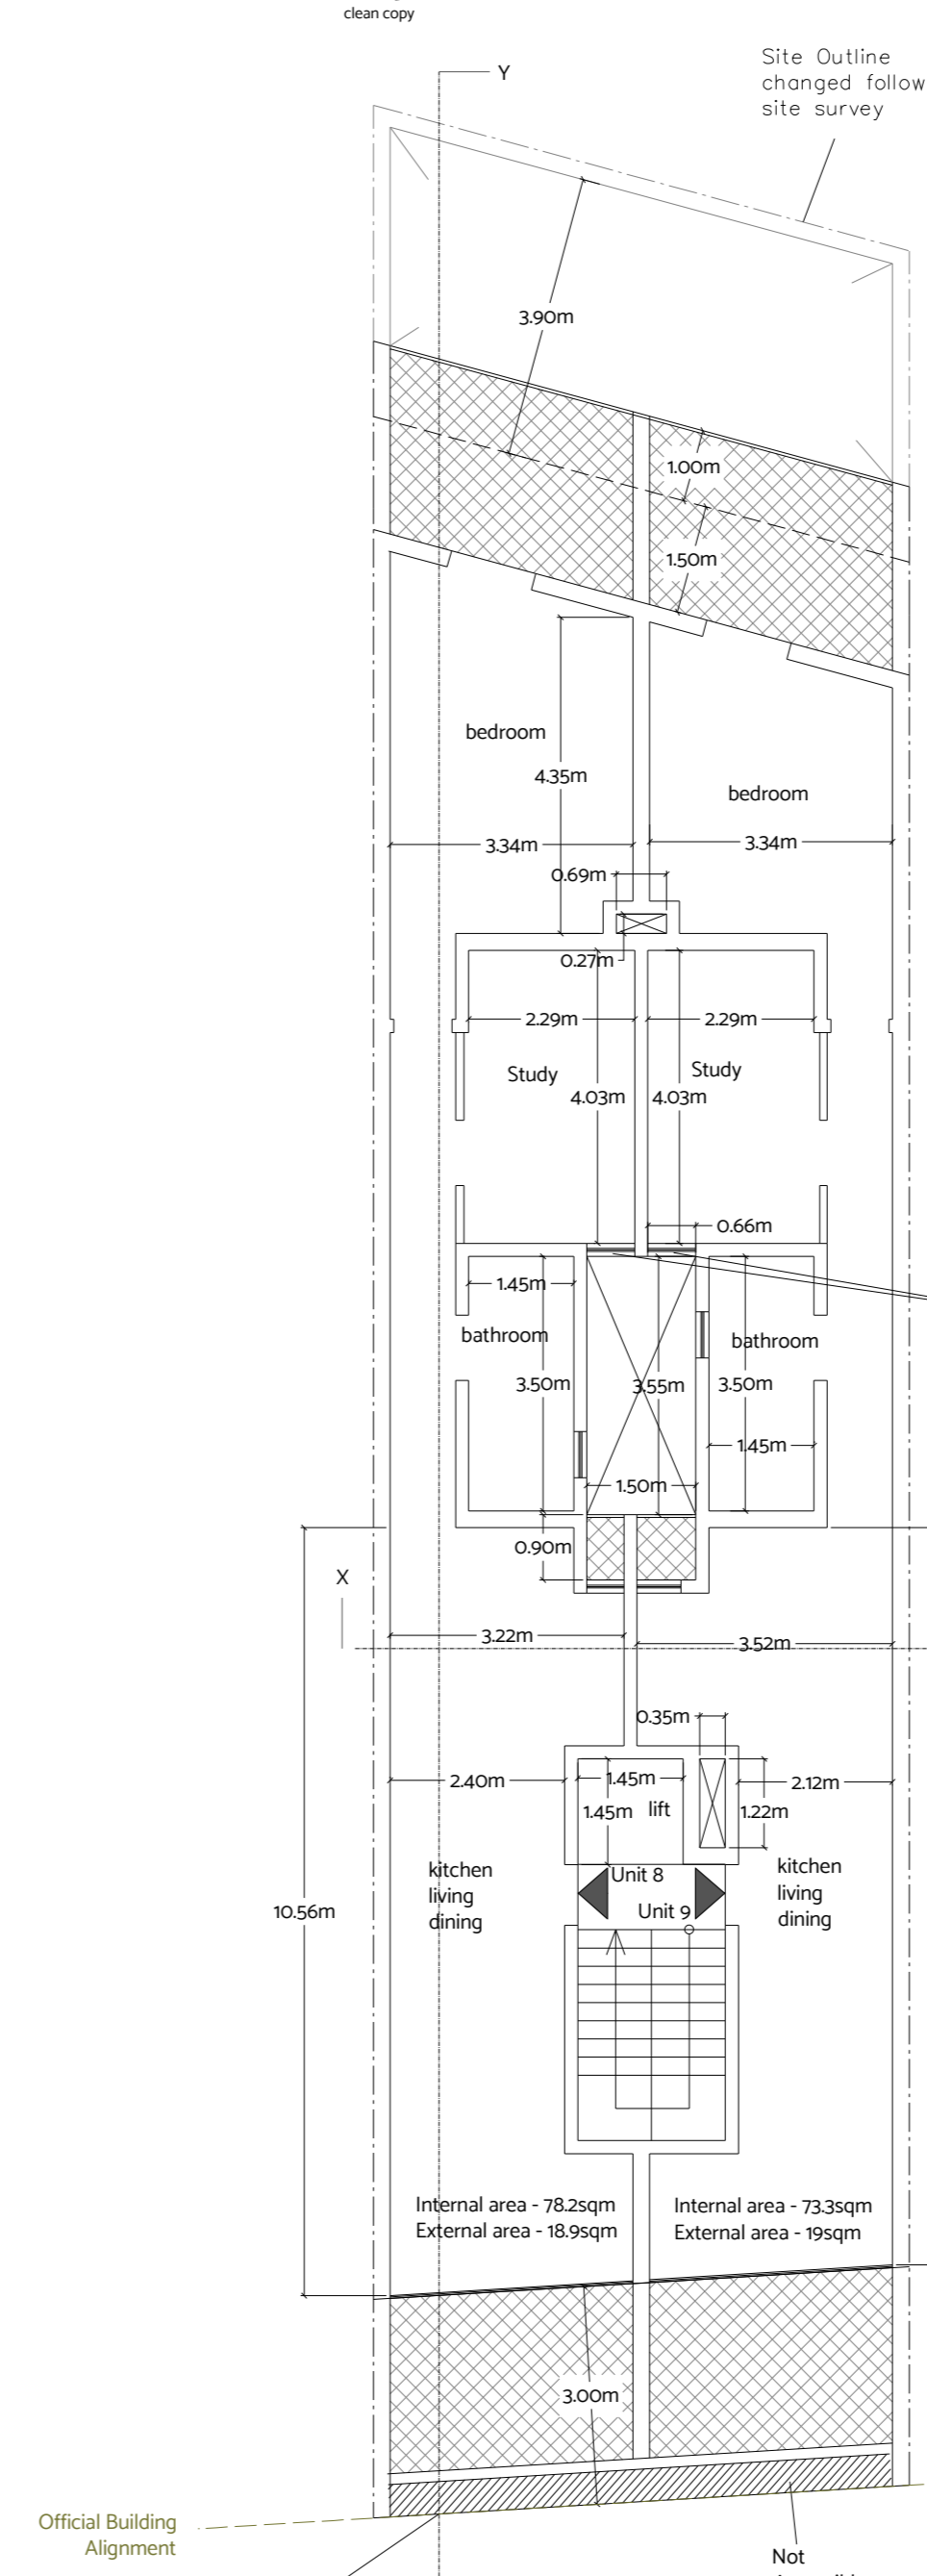

Proposed Receded Floor Level Plan