

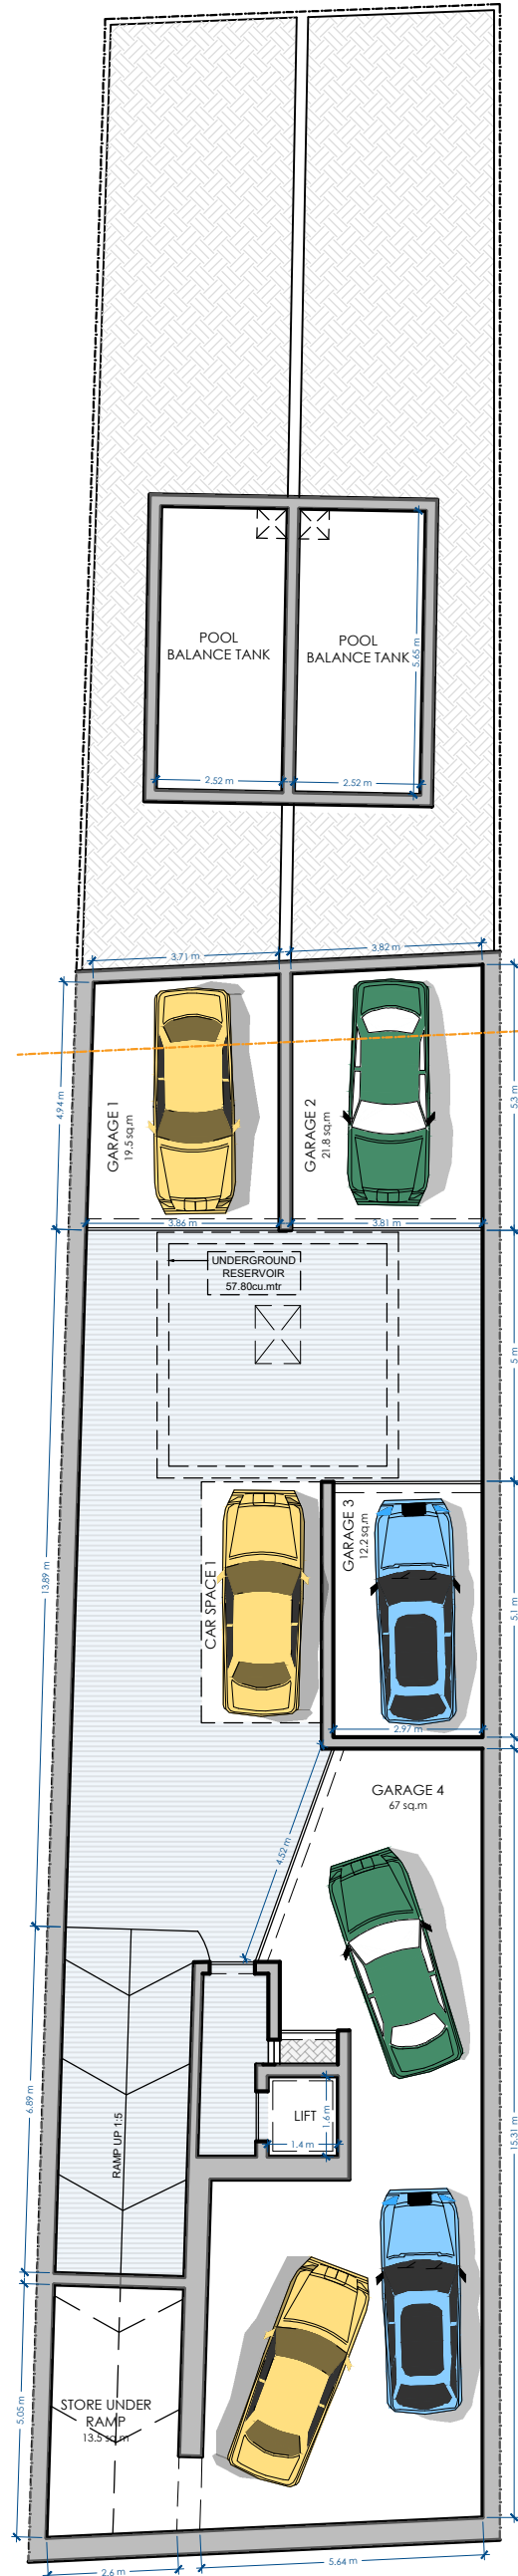


SCALE 1:150

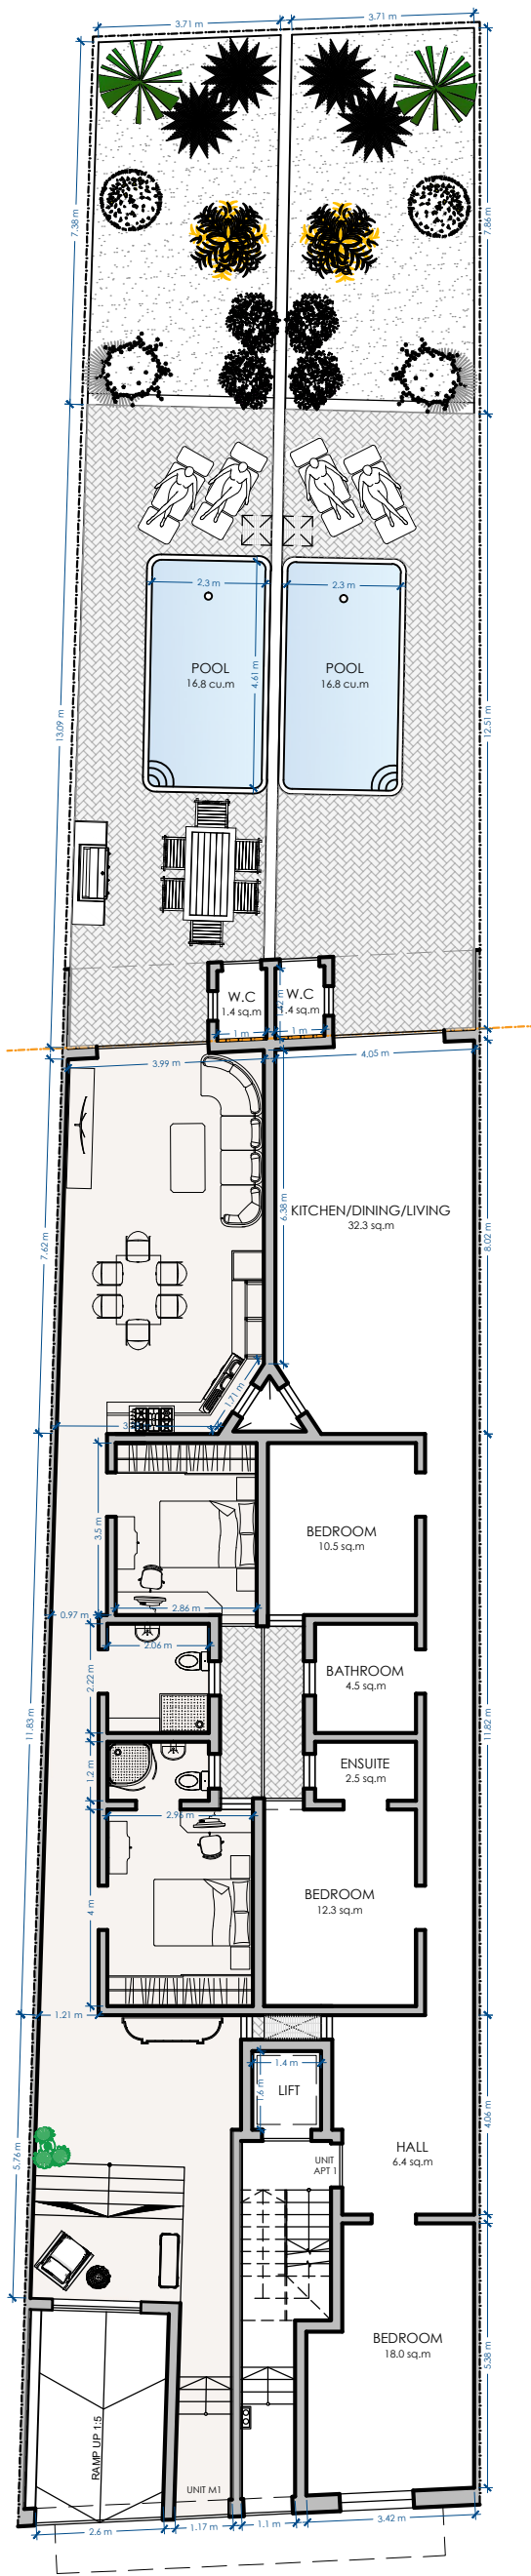


BASEMENT LEVEL
PROPOSED SCALE 1:150

UNIT	INTERNAL	EXTERNAL	GFA
MAIS 1	113.9 sqm	82.4 sqm	196.3 sqm
APT 1	119.9 sqm	87 sqm	206.9 sqm

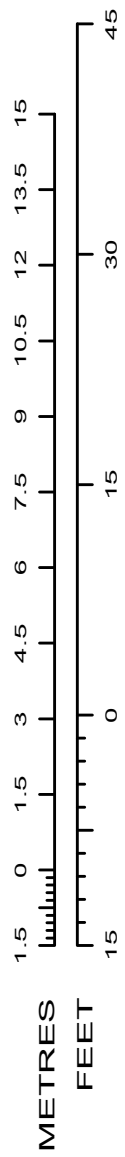


GROUND FLOOR
PROPOSED SCALE 1:150

UNIT	INTERNAL	EXTERNAL	GFA
APTS 2-6	124.5 sqm	9.9 sqm	134.4 sqm
APTS 3-7	122.3 sqm	11.4 sqm	133.7 sqm


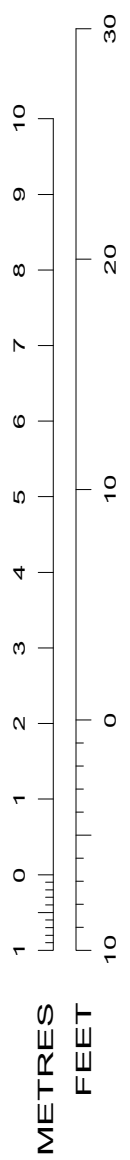


SCALE 1:100

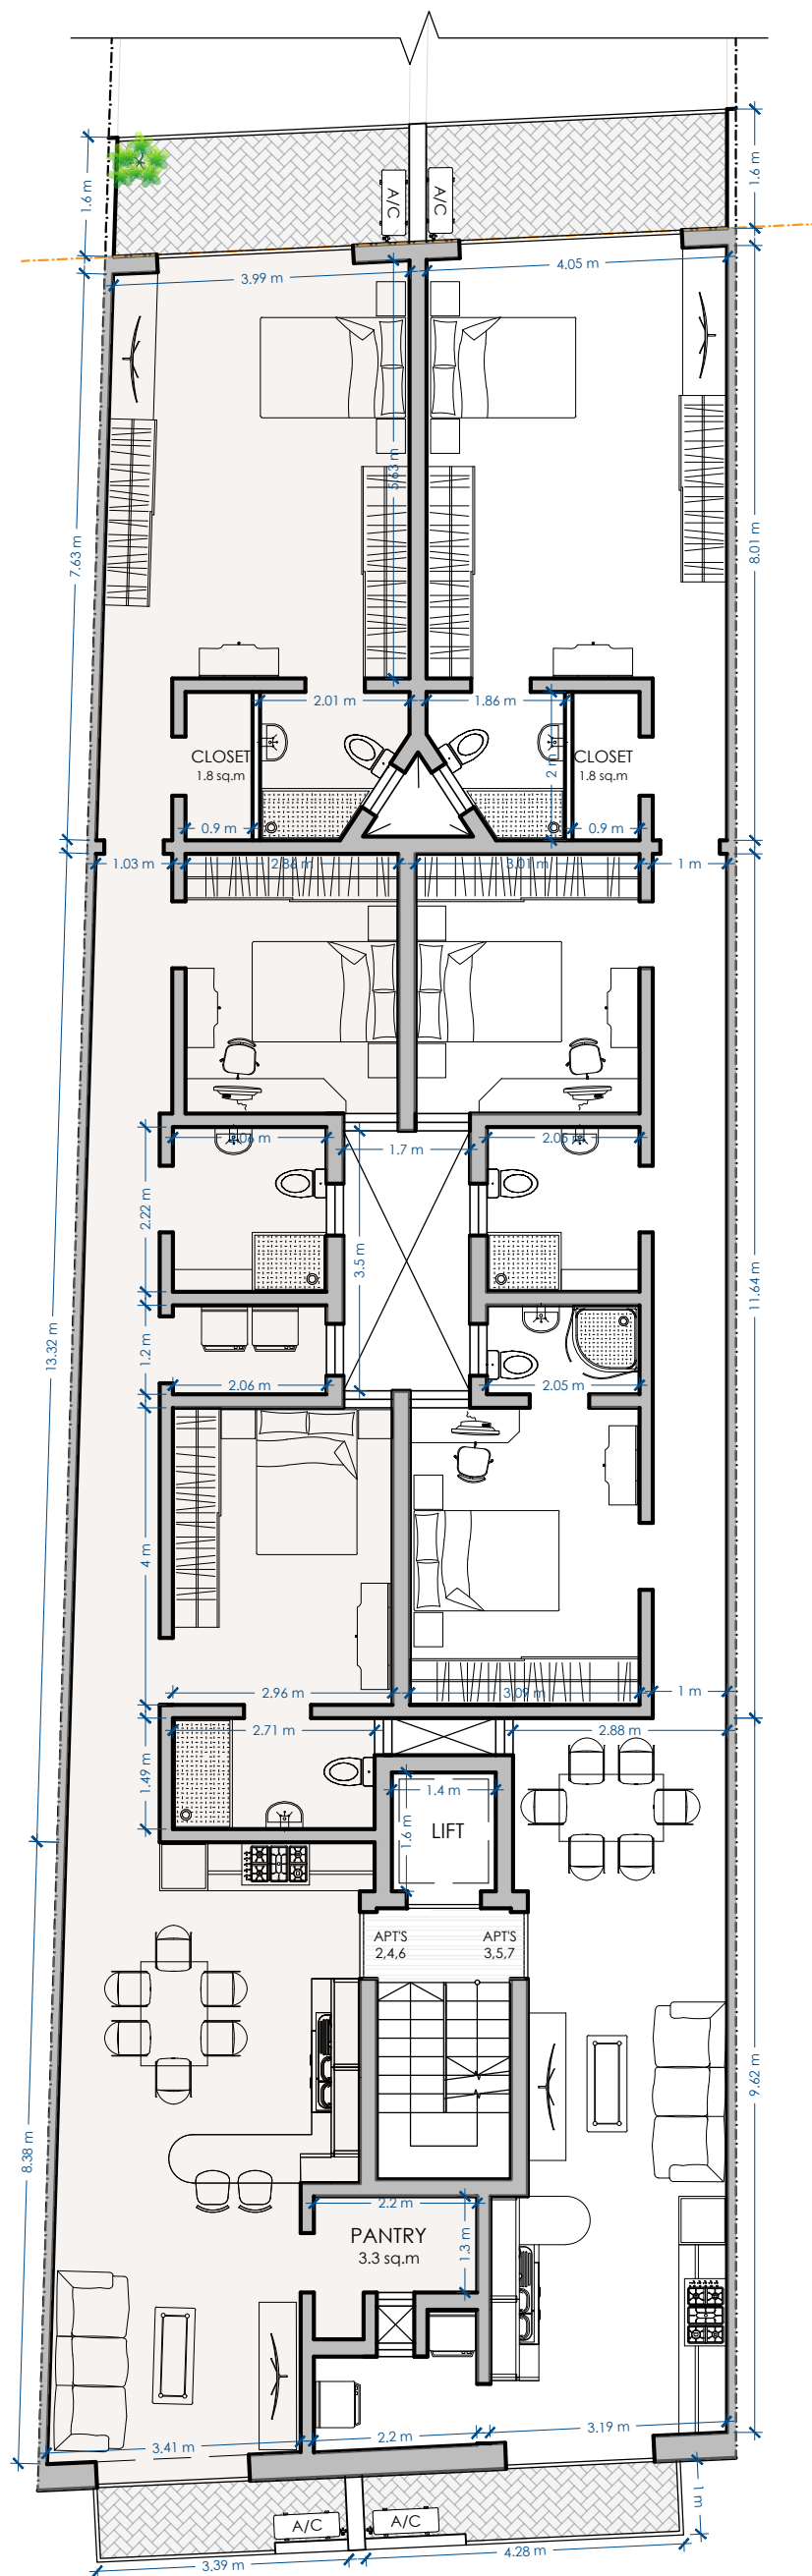

TYPICAL FLOOR
PROPOSED SCALE 1:100

UNIT	INTERNAL	EXTERNAL	GFA
APT 8	111.7 sqm	19.1 sqm	130.8 sqm
APT 9	105.7 sqm	22.9 sqm	128.6 sqm

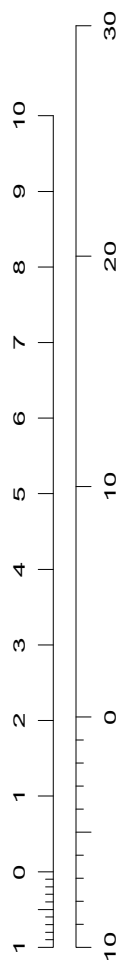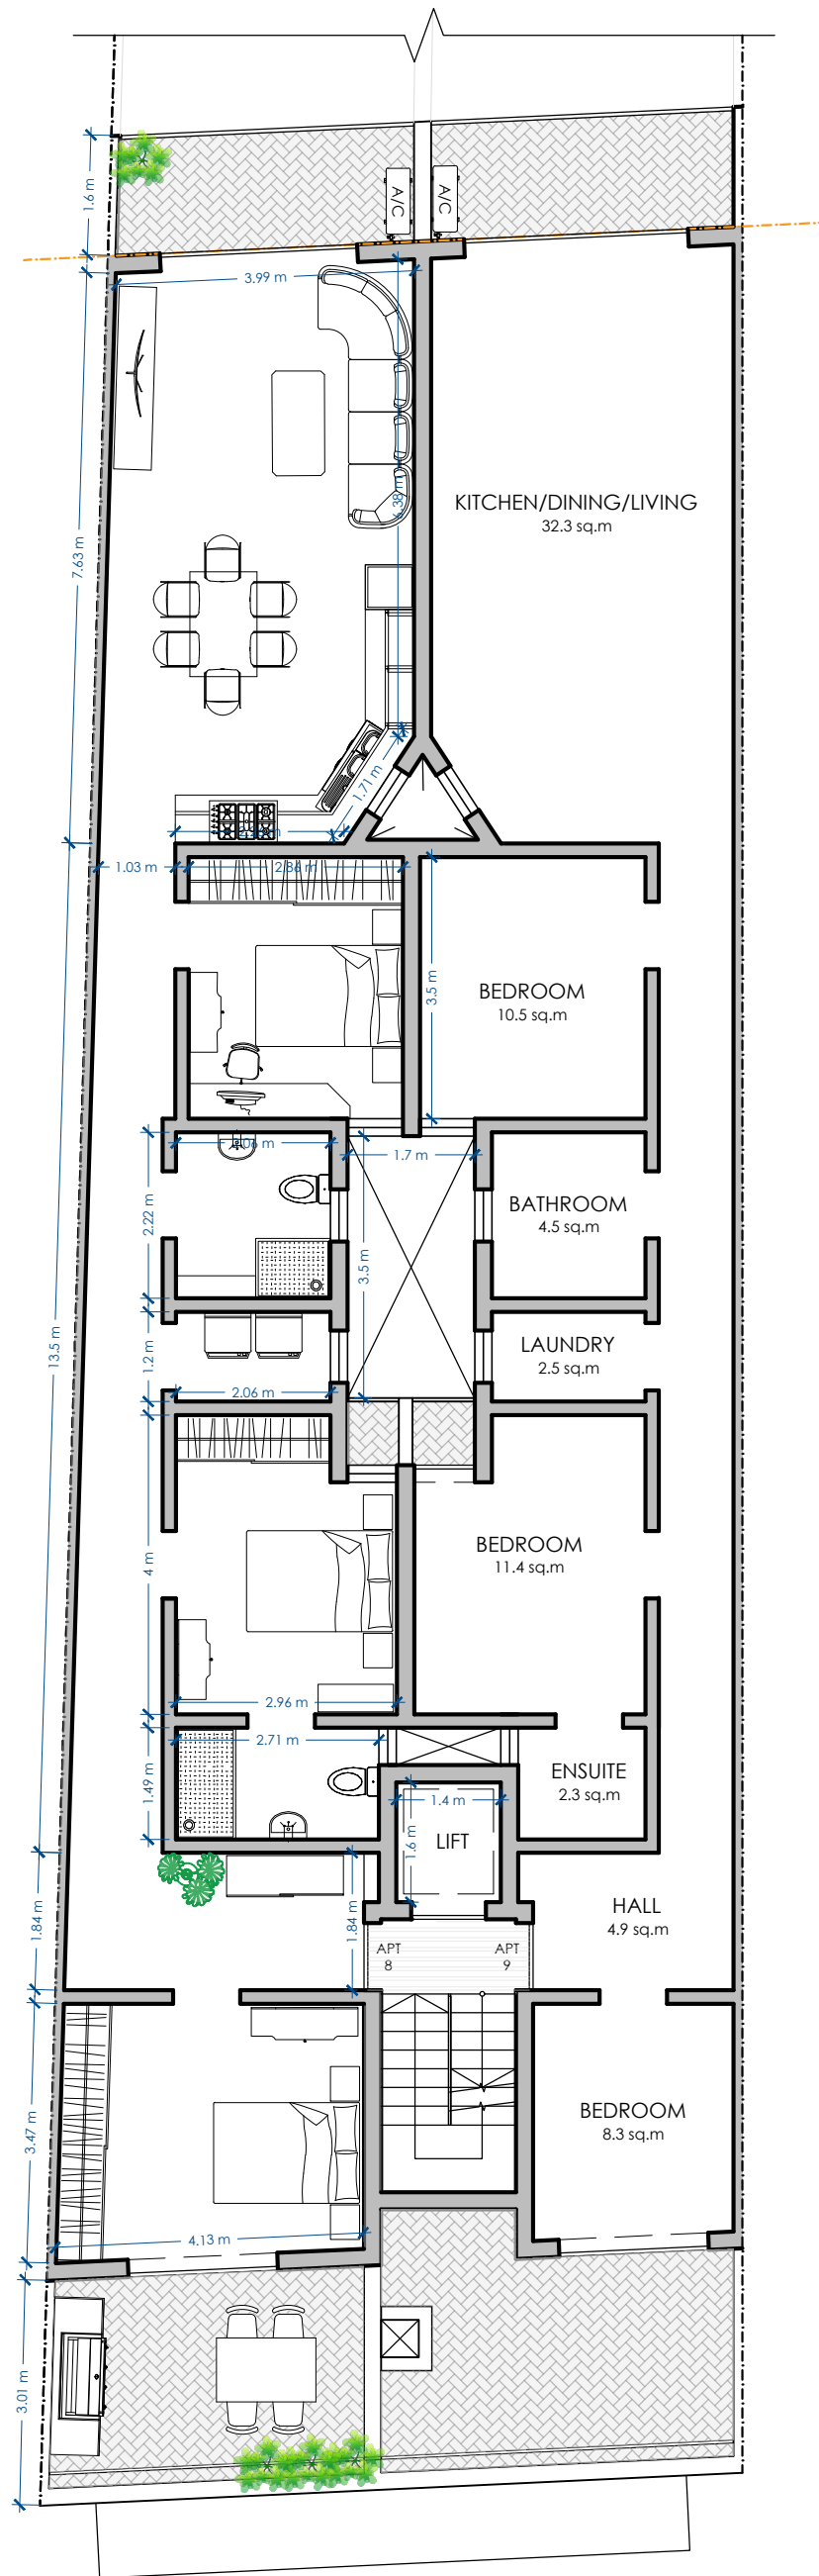

SCALE 1:100

RECEDED FLOOR
PROPOSED SCALE 1:100





