




**BASEMENT FLOOR**  
PROPOSED SCALE 1:100

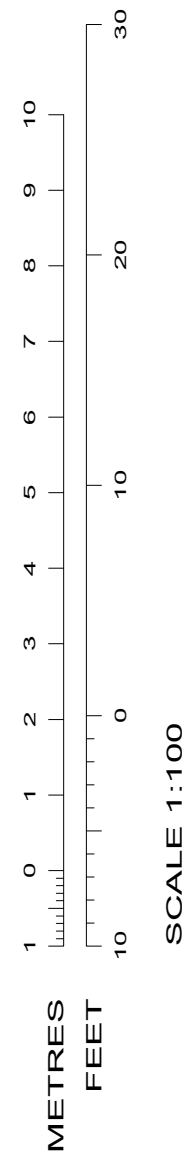


**GROUND FLOOR**  
 PROPOSED SCALE 1:100

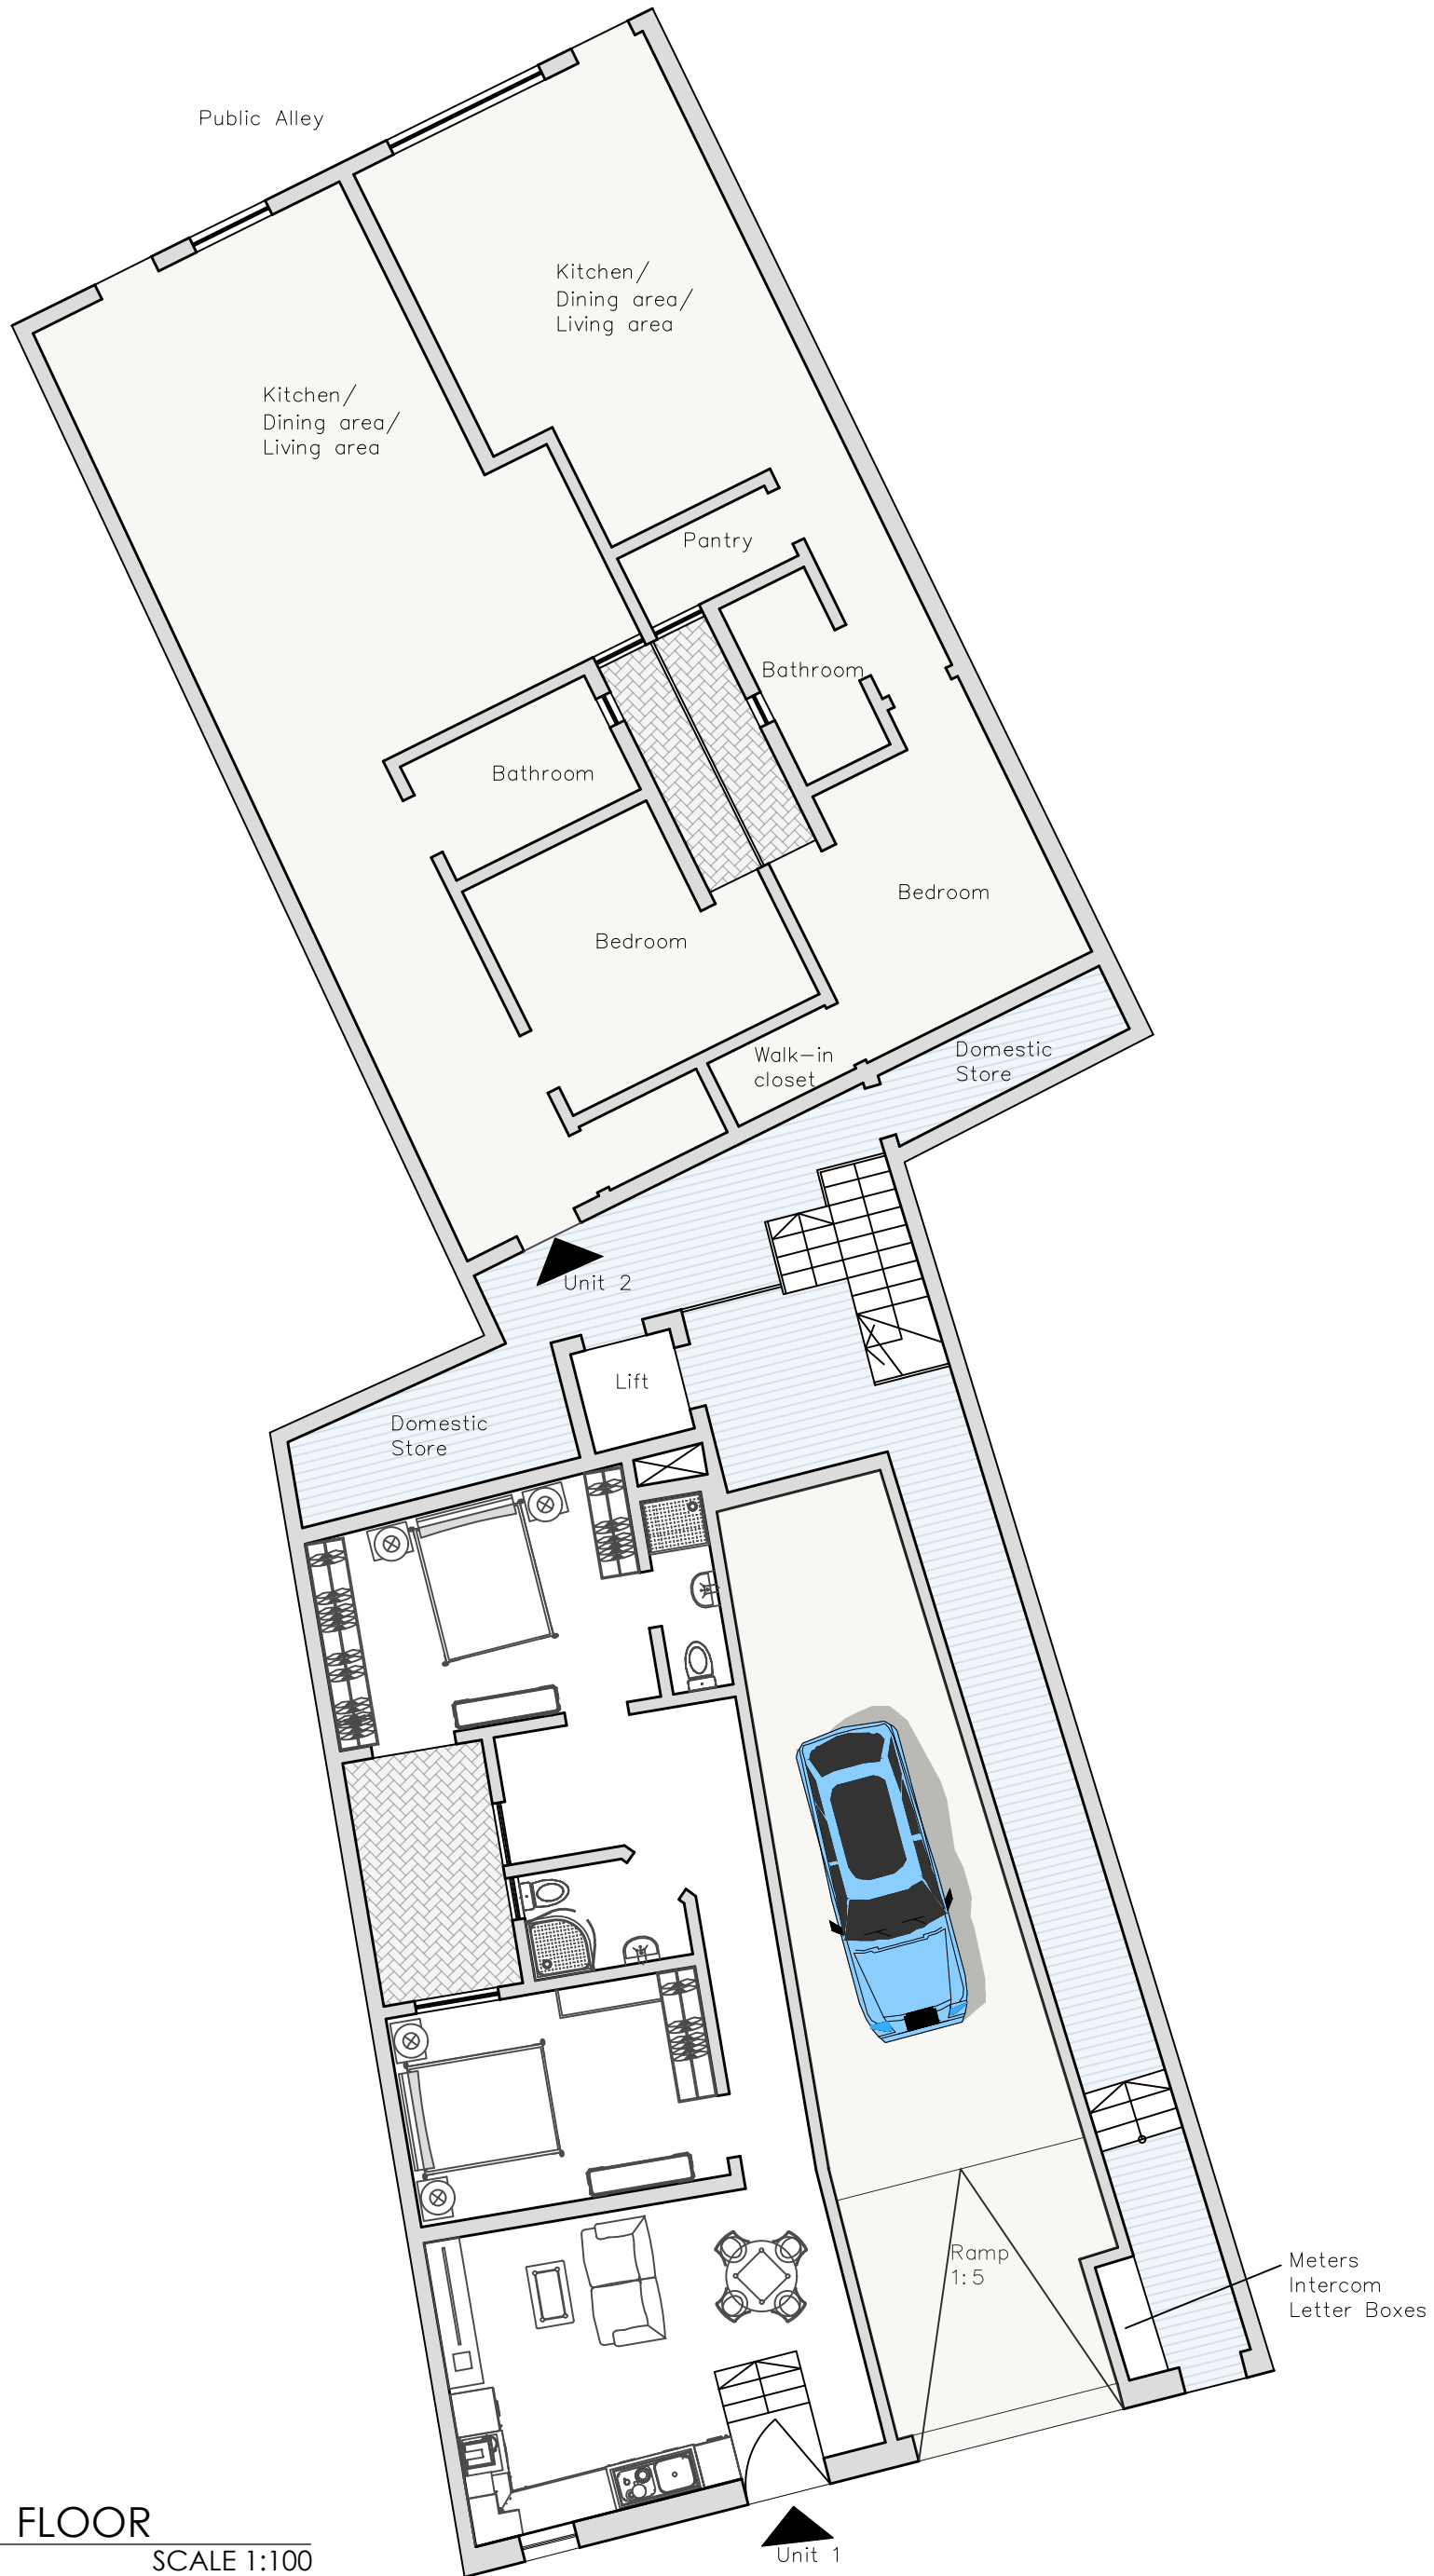

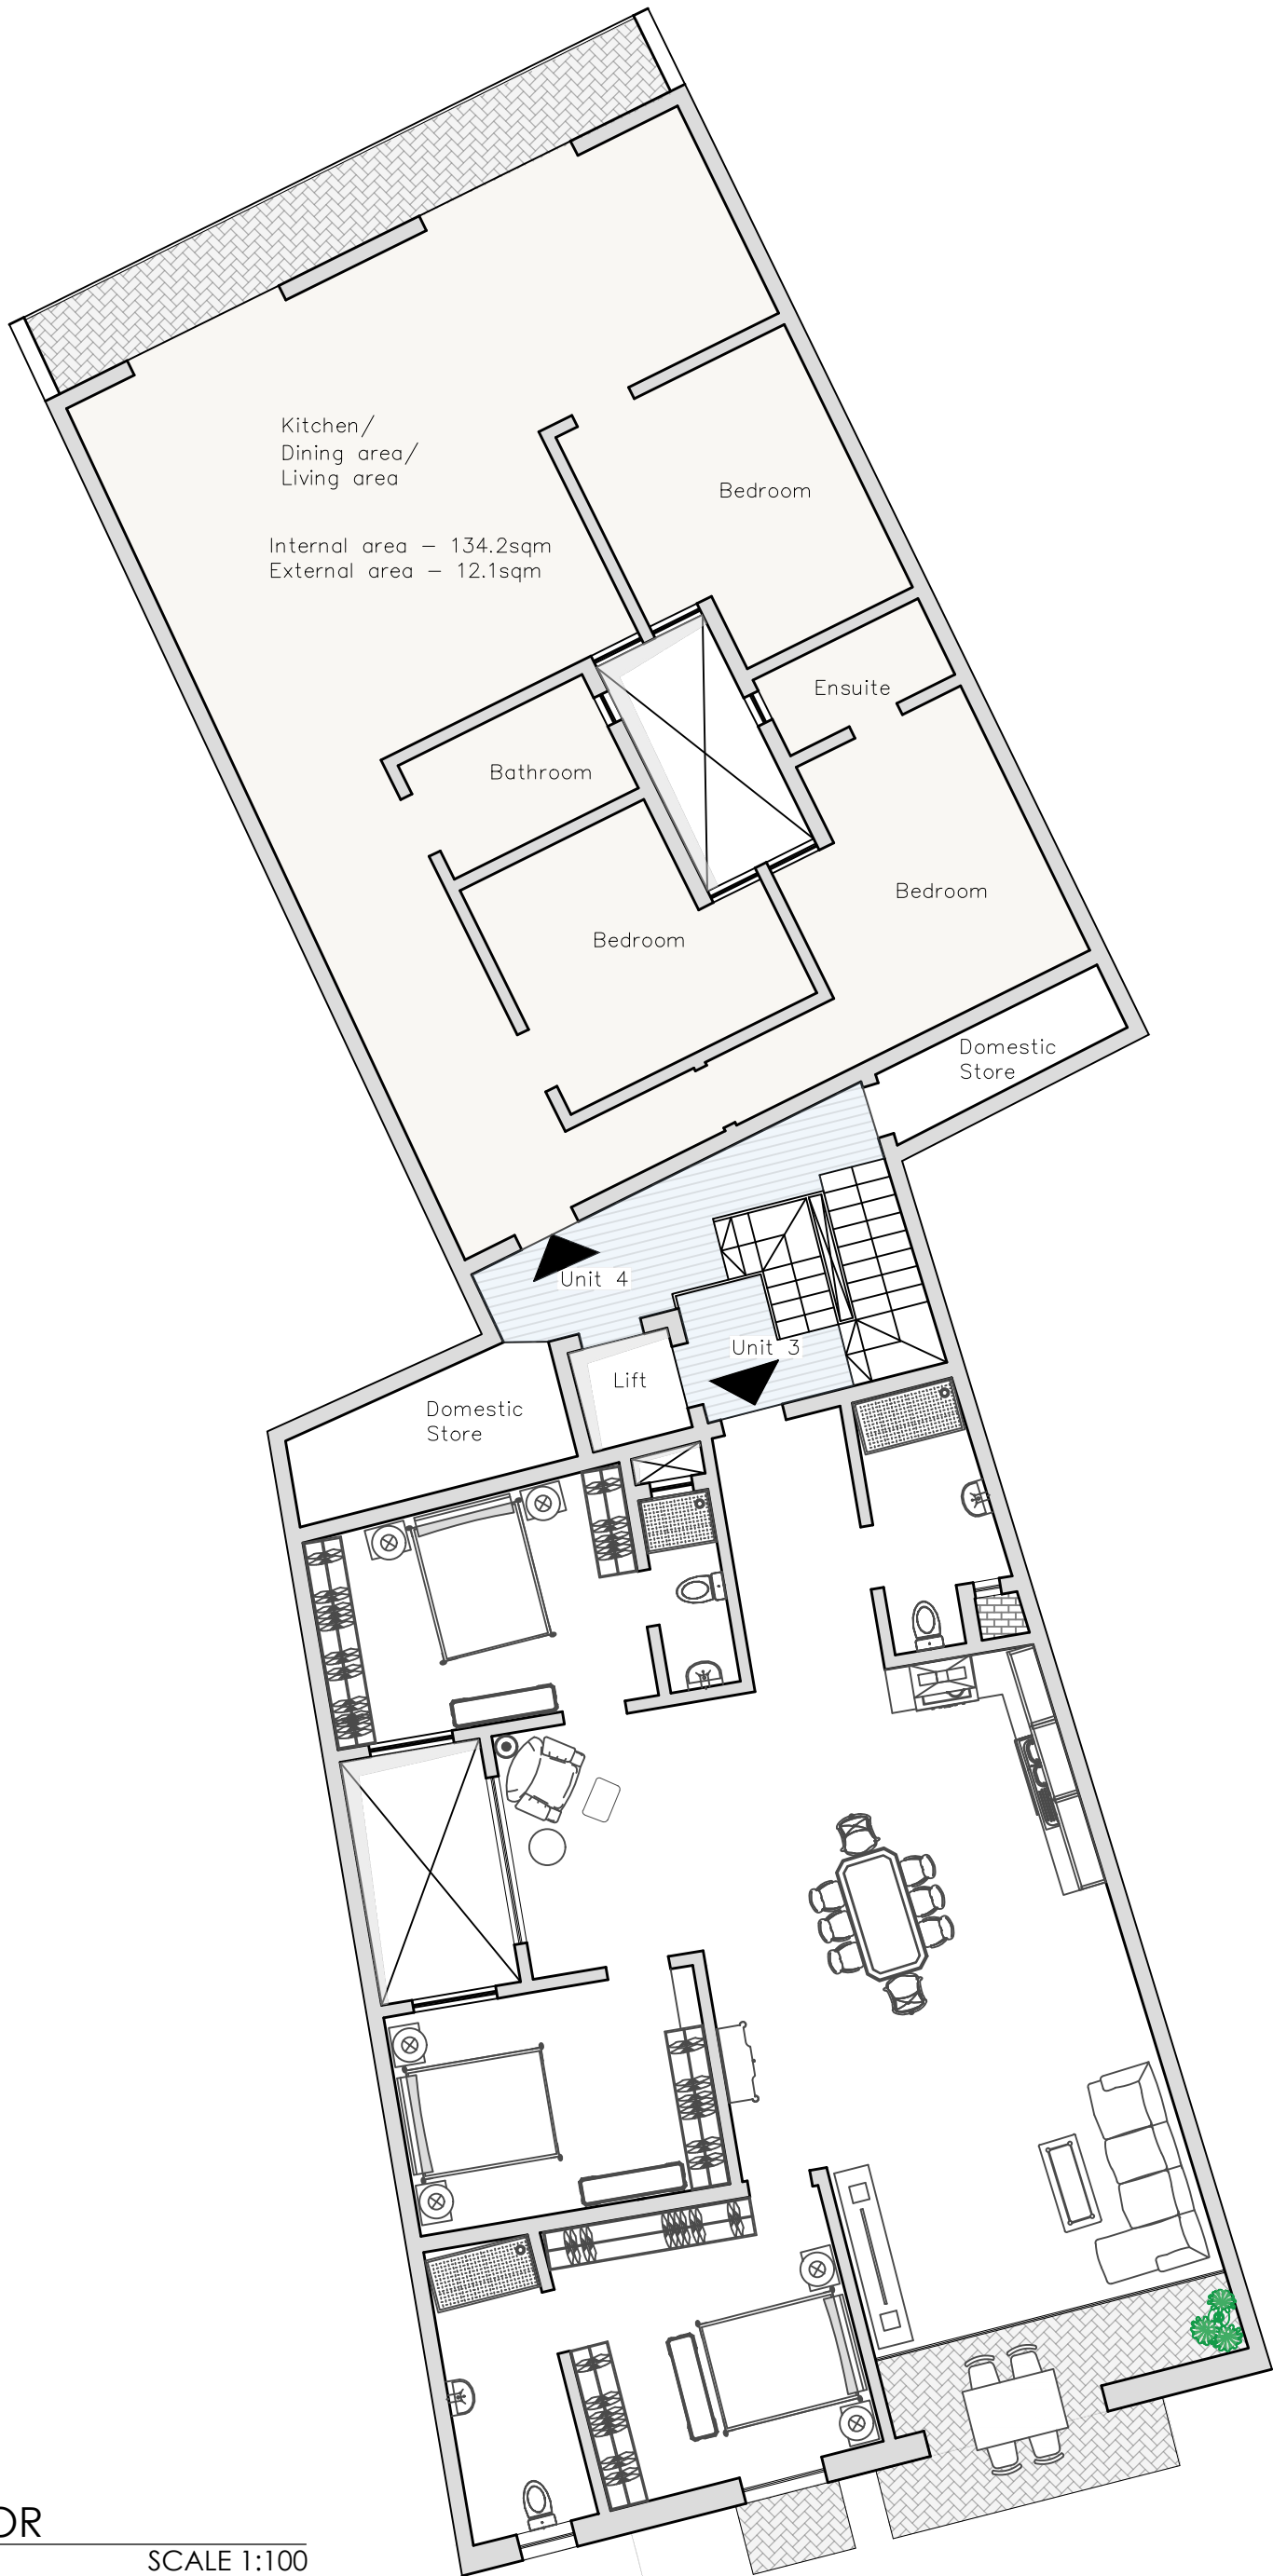

Kitchen/  
Dining area/  
Living area

Internal area - 134.2sqm  
External area - 12.1sqm

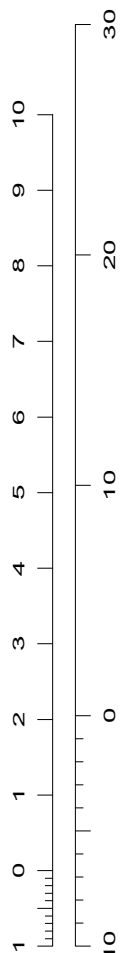


SCALE 1:100

METRES  
FEET


FIRST FLOOR  
PROPOSED

SCALE 1:100

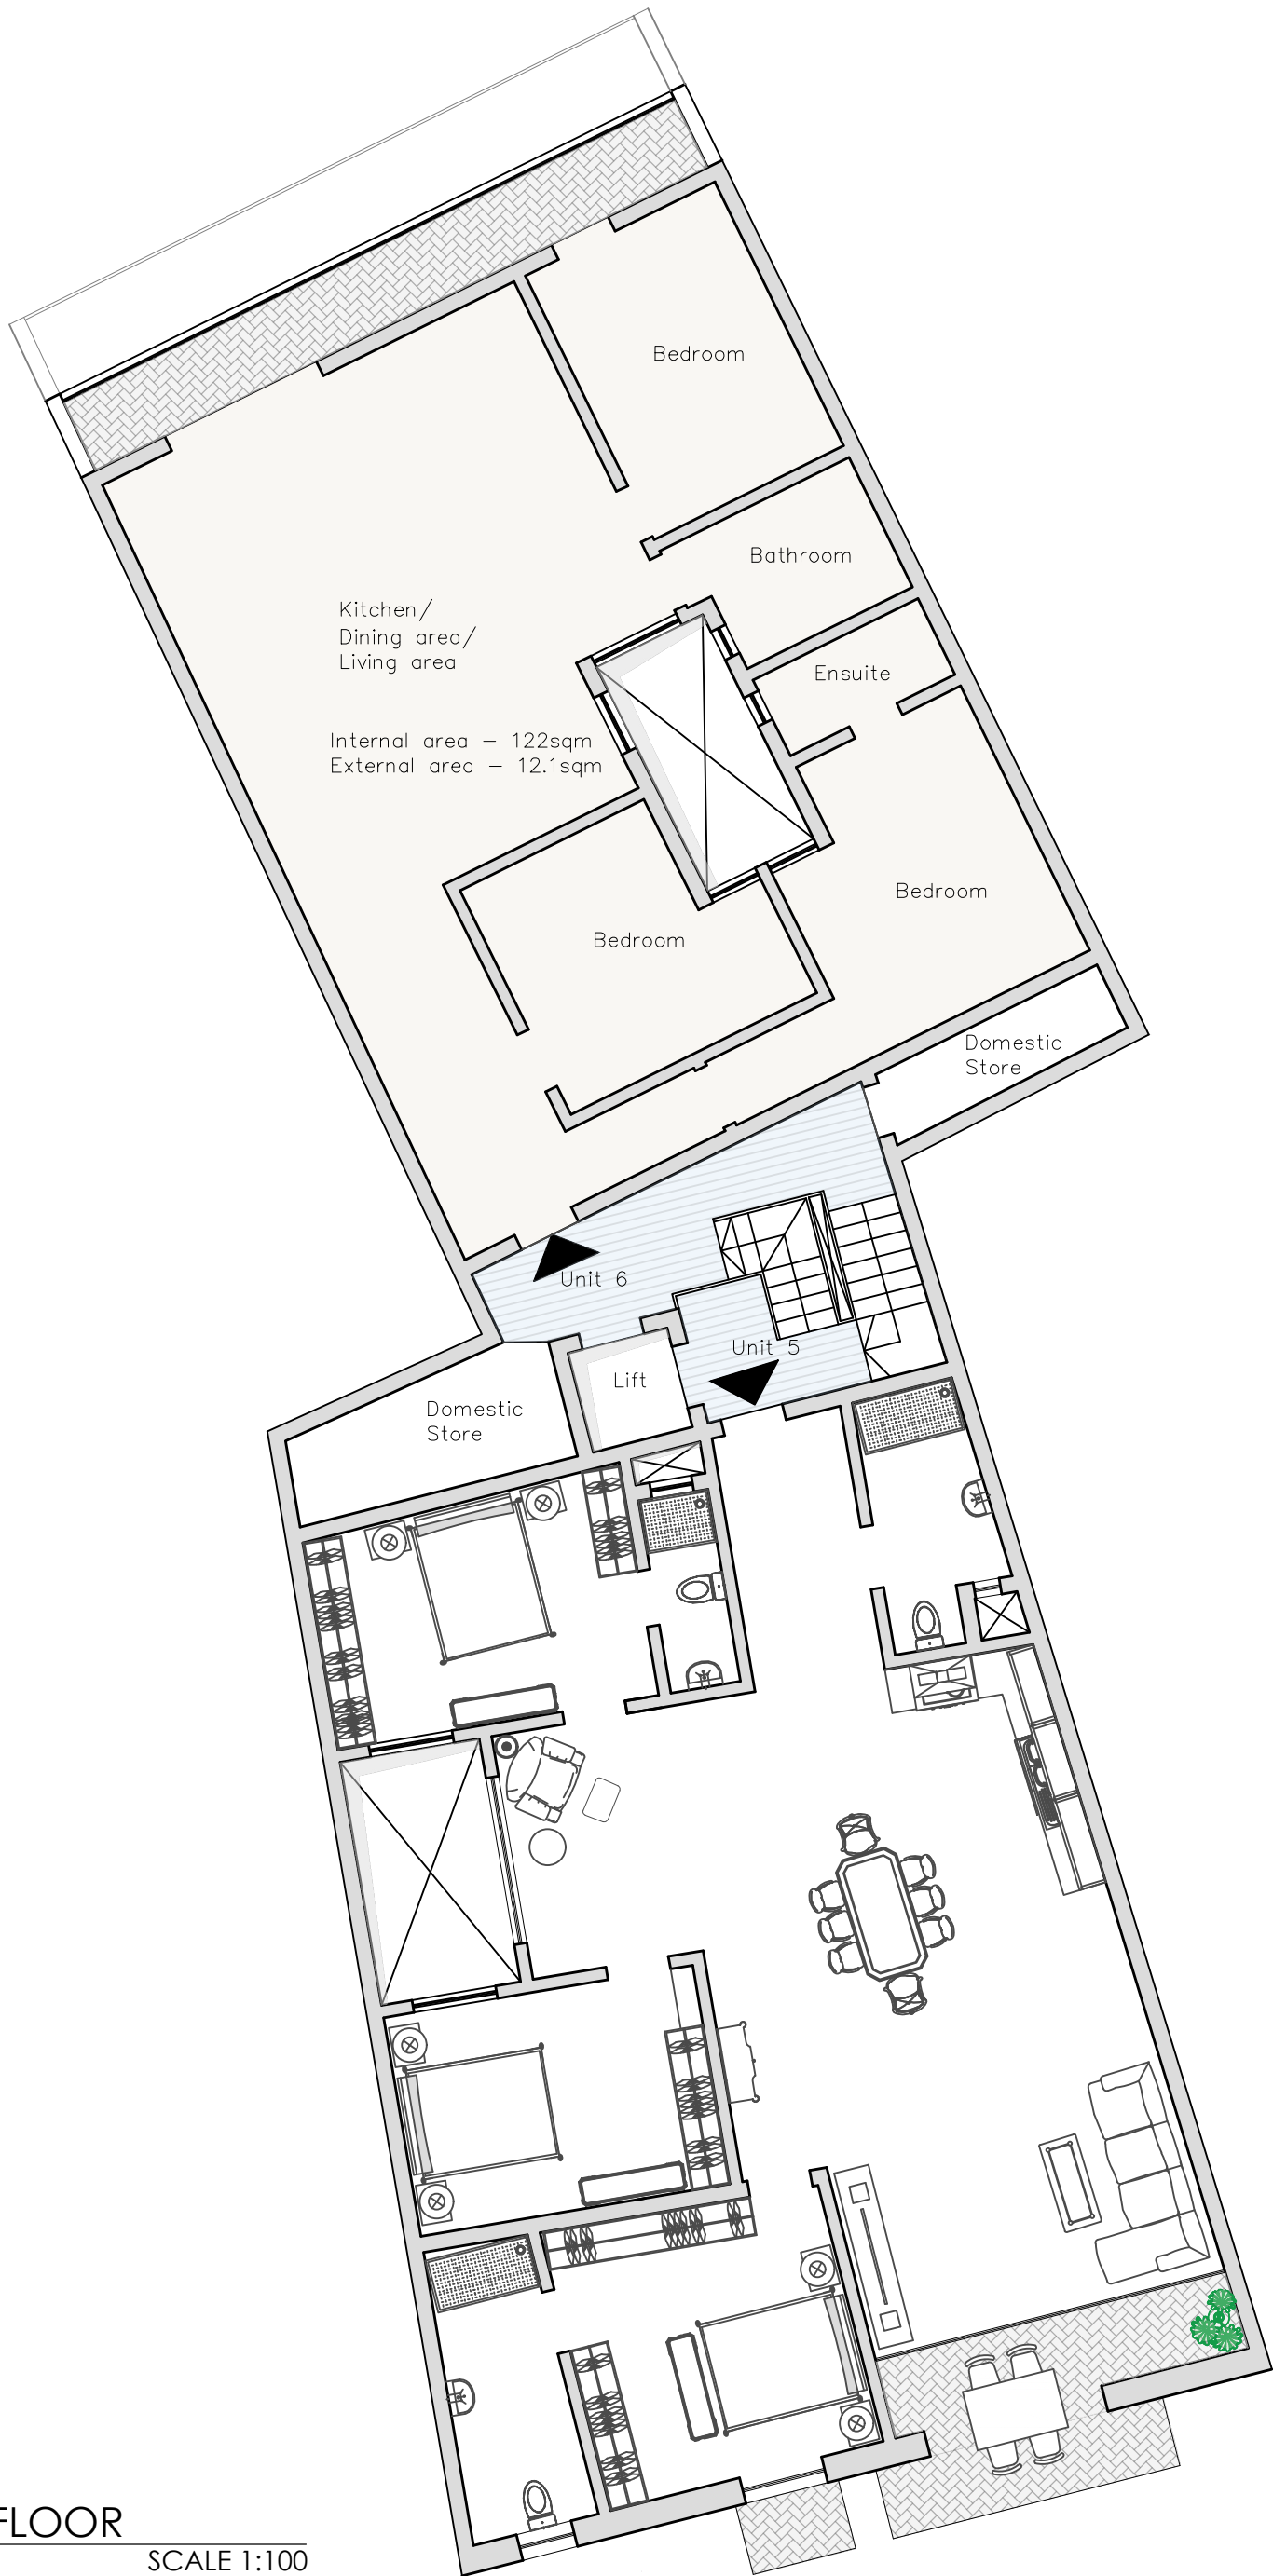


Kitchen/  
Dining area/  
Living area


Internal area - 122sqm  
External area - 12.1sqm

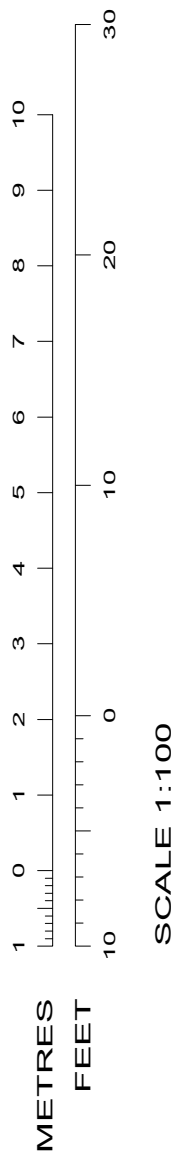


SECOND FLOOR  
PROPOSED SCALE 1:100

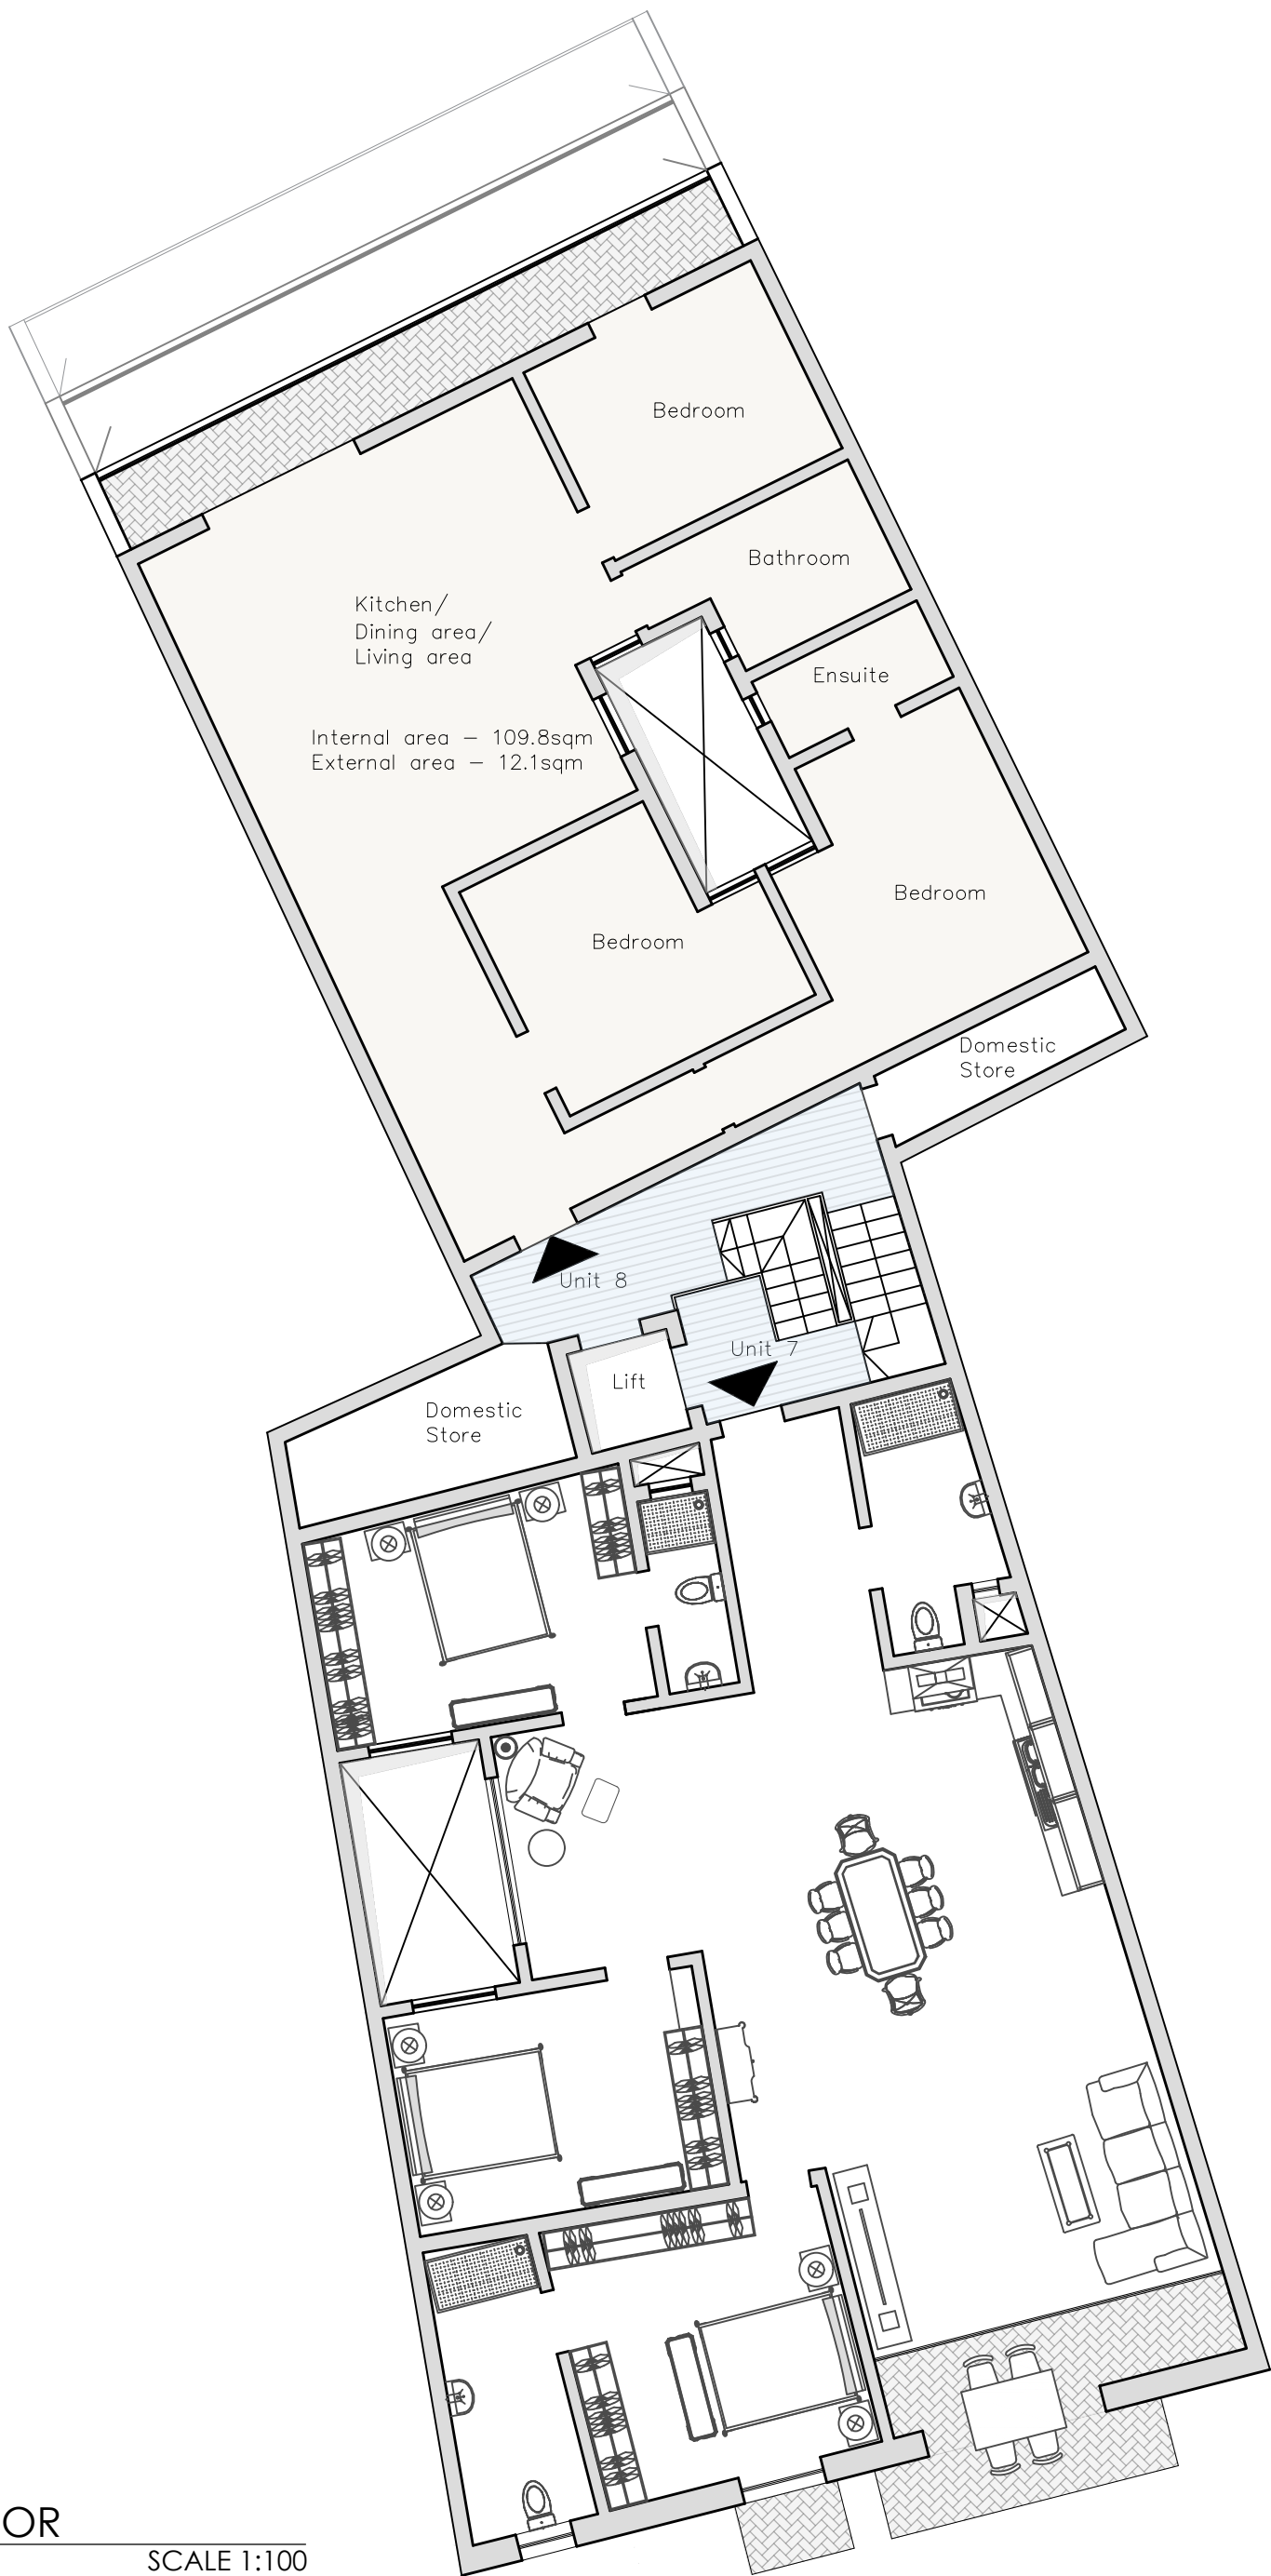

Internal area - 109.8sqm  
 External area - 12.1sqm

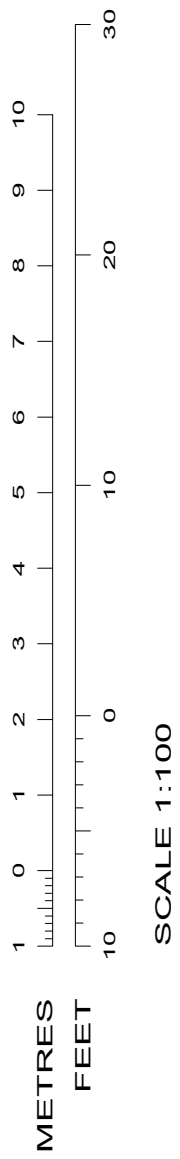

**THIRD FLOOR**  
 PROPOSED SCALE 1:100

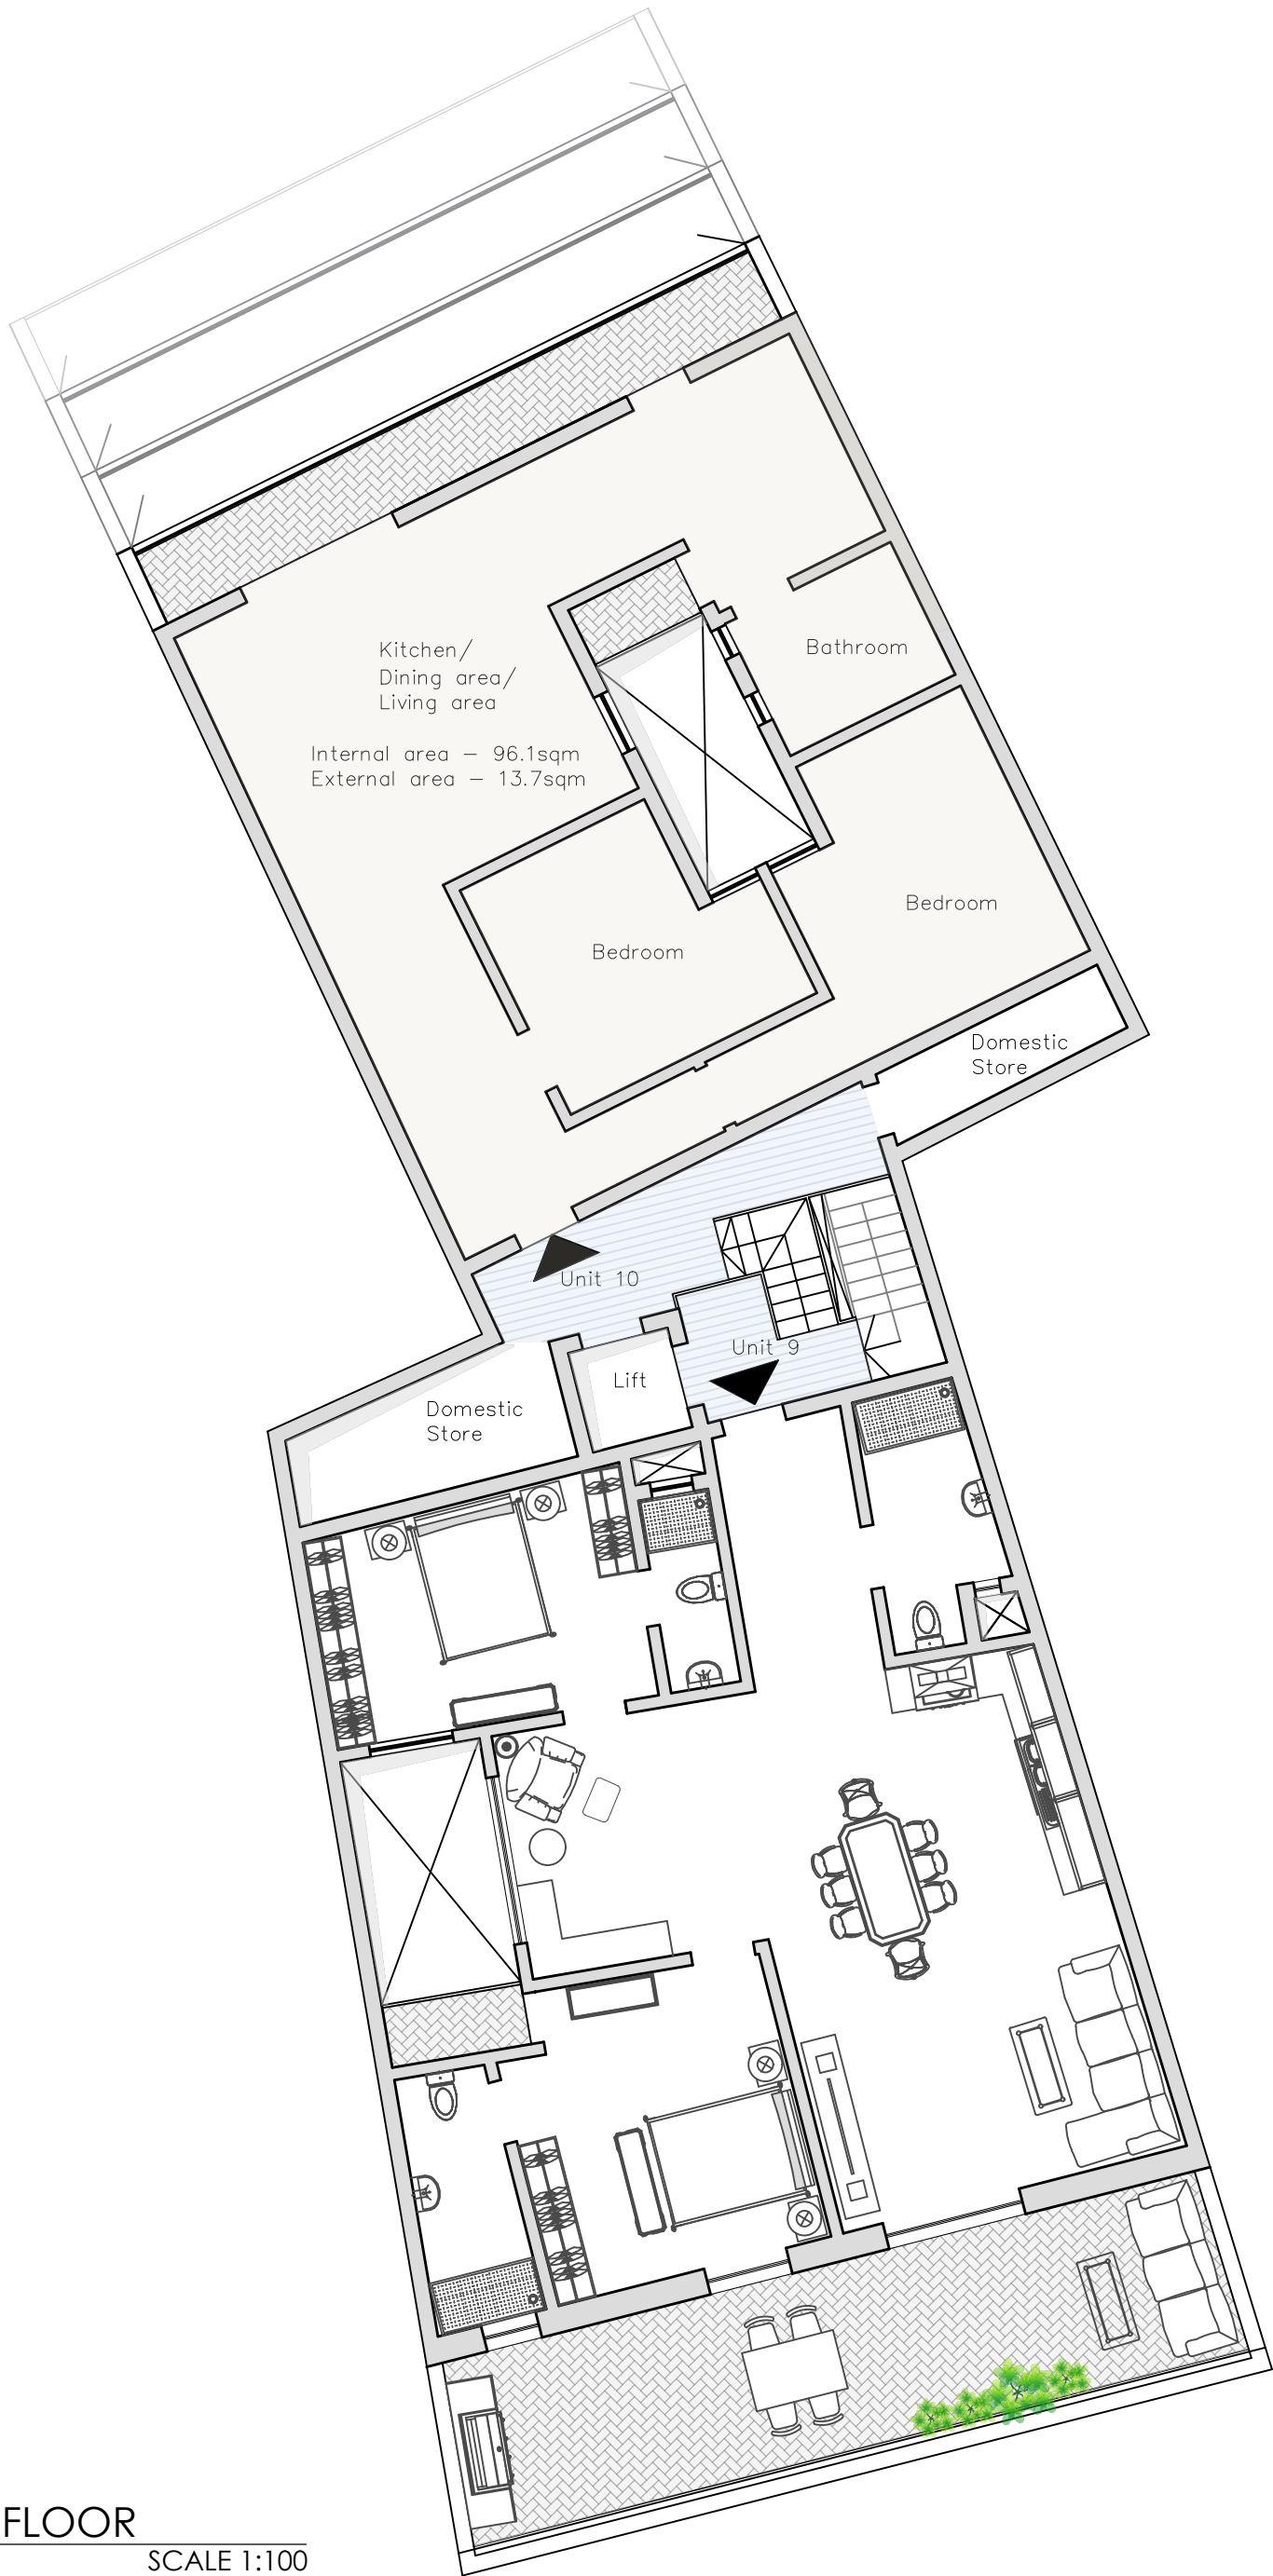

Kitchen/  
Dining area/  
Living area  
Internal area - 96.1sqm  
External area - 13.7sqm

Bathroom

Bedroom

Bedroom


Domestic Store

Unit 10

Unit 9

Lift

Domestic Store

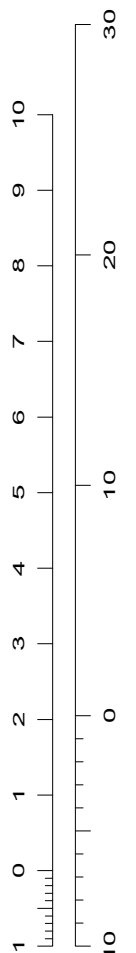

SCALE 1:100

RECEDED FLOOR  
PROPOSED SCALE 1:100