



Garage No	Area
3	162.8 sqm
4	162.8 sqm
5	162.8 sqm
6	162.8 sqm
7	162.8 sqm
8	203.1 sqm

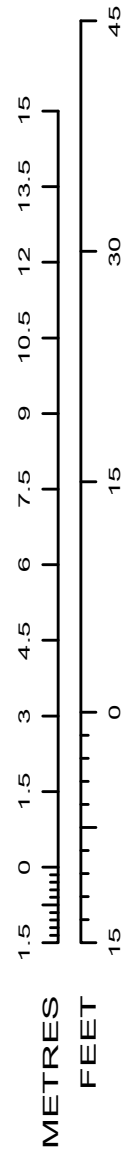


SCALE 1:150

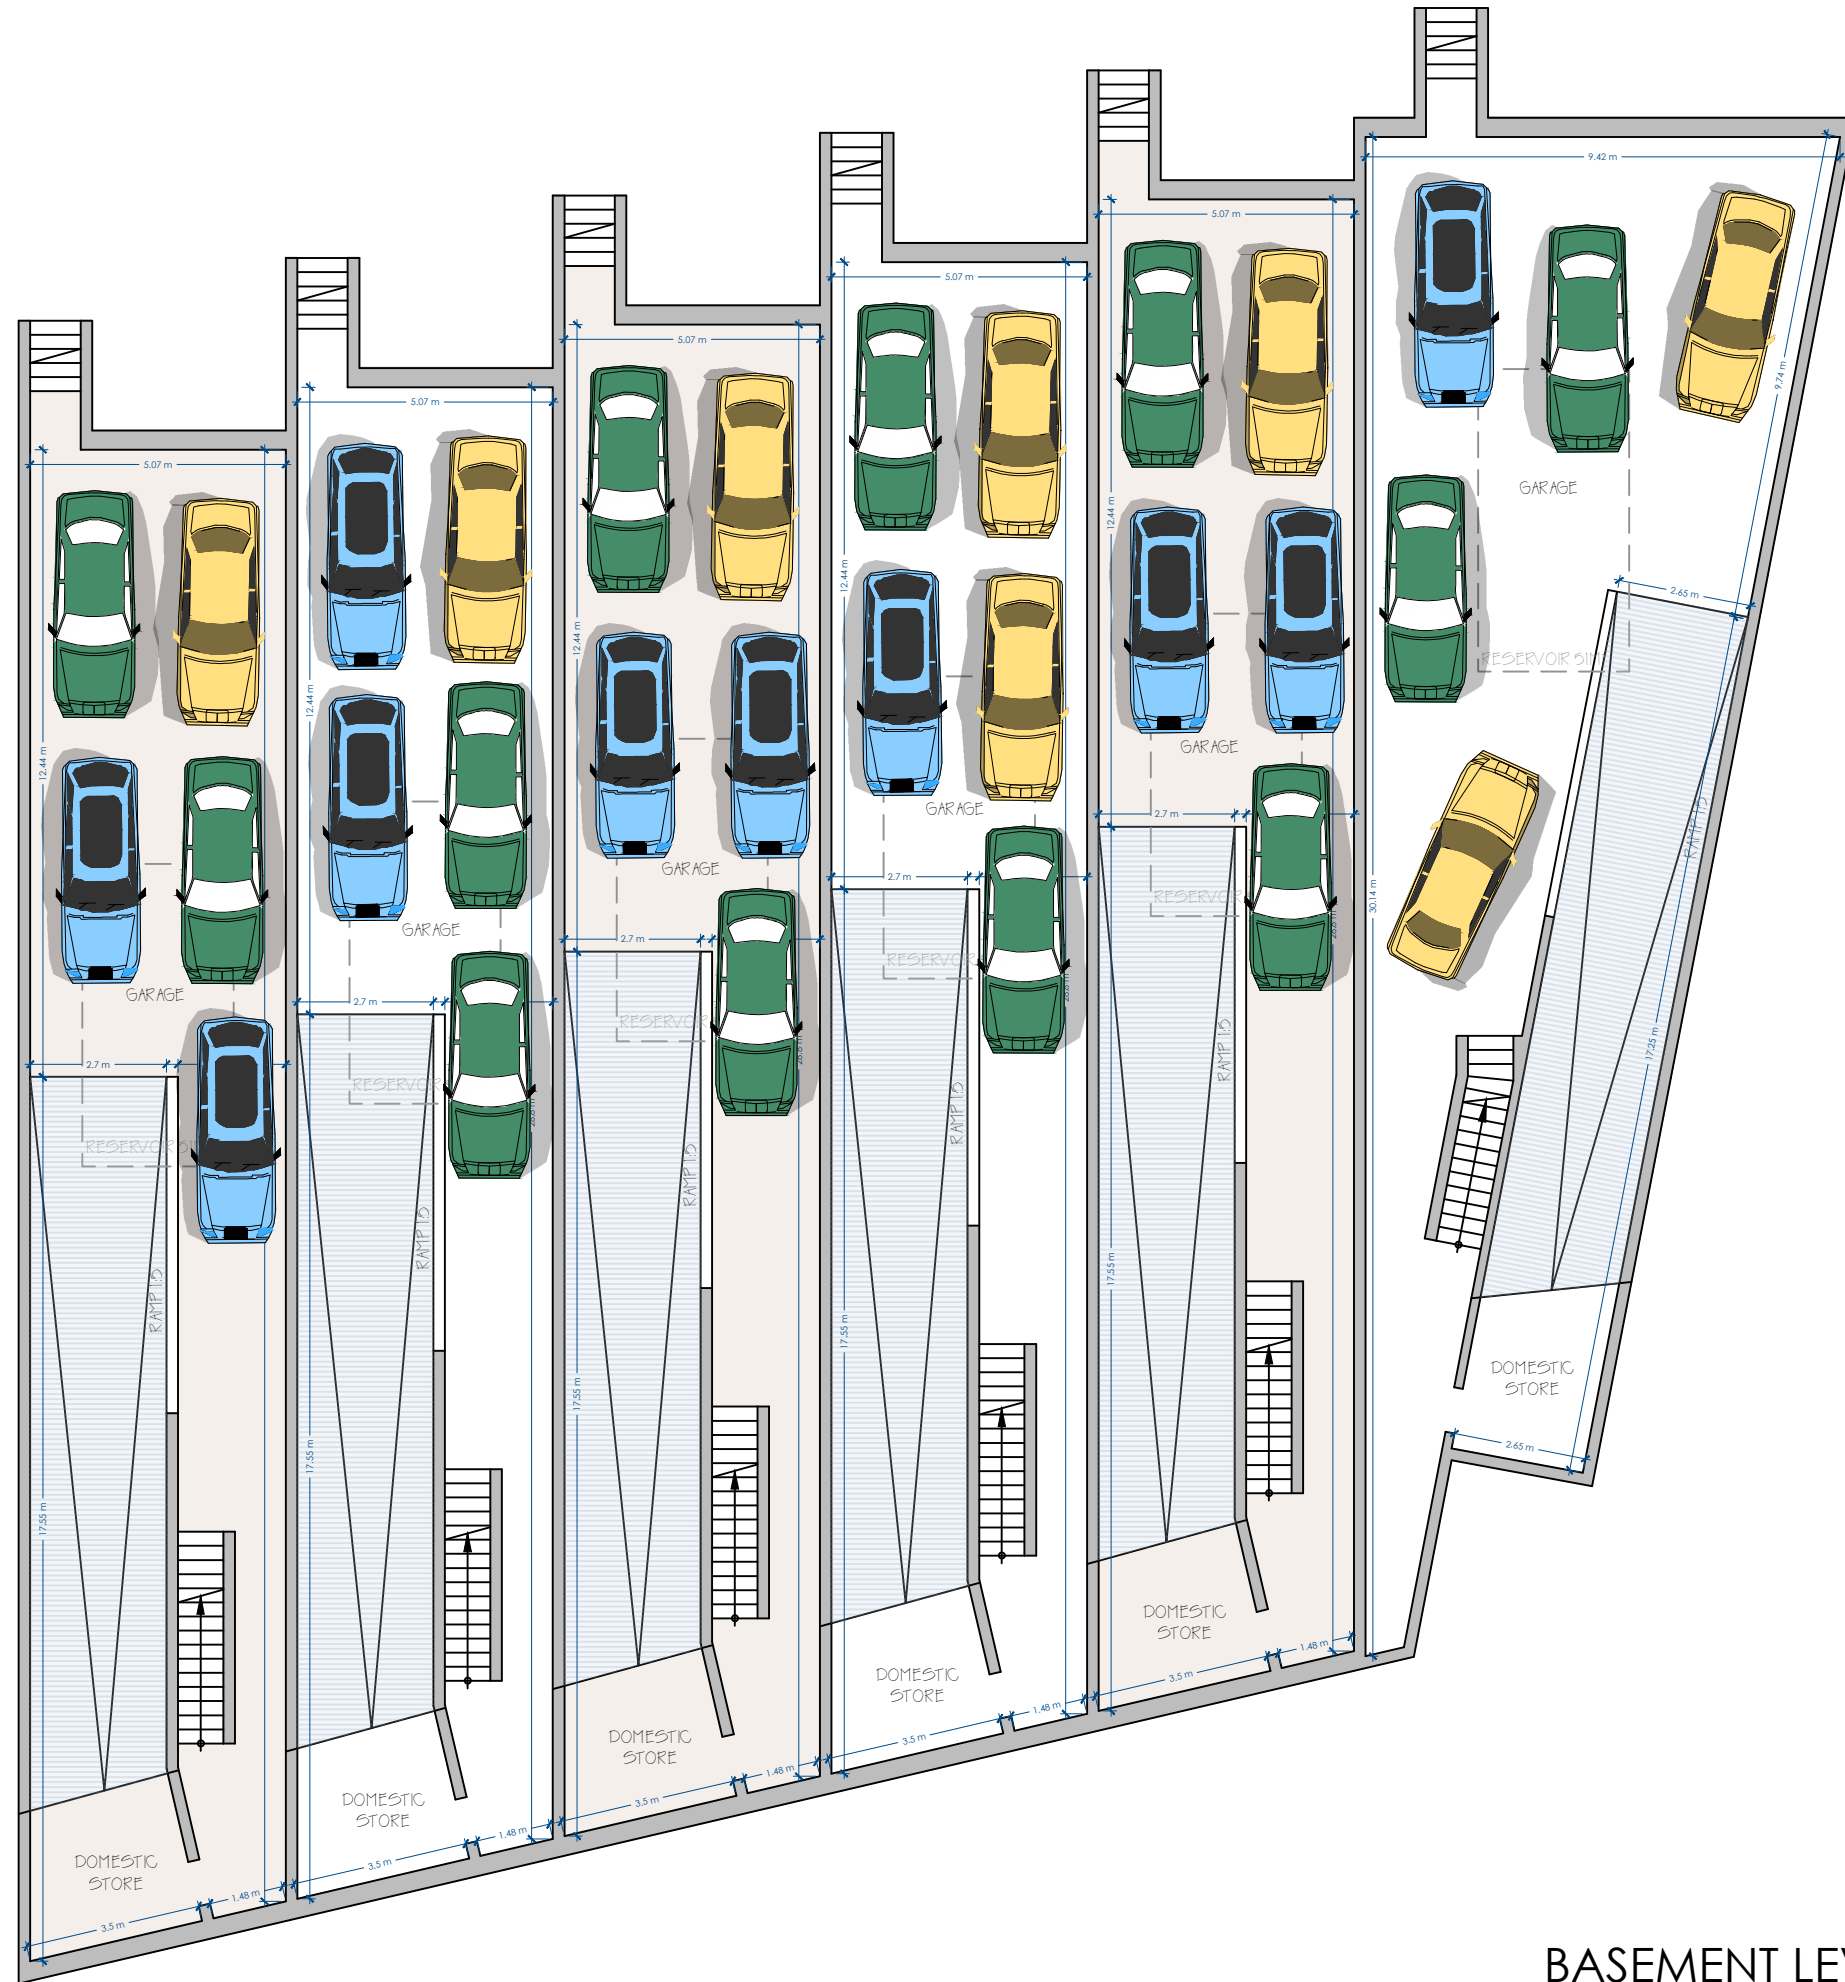

BASEMENT LEVEL
PROPOSED

SCALE 1:150

House No	Internal	External	Total
1	113.4 sqm	6.1 sqm	119.5 sqm
2	273.1 sqm	295.6 sqm	568.7 sqm
3	126.7 sqm	135.2 sqm	261.9 sqm
4	126.7 sqm	124.9 sqm	251.6 sqm
5	126.7 sqm	114.6 sqm	241.3 sqm
6	126.7 sqm	104.4 sqm	231.1 sqm
7	126.7 sqm	94.2 sqm	220.9 sqm
8	165.8 sqm	162 sqm	327.8 sqm

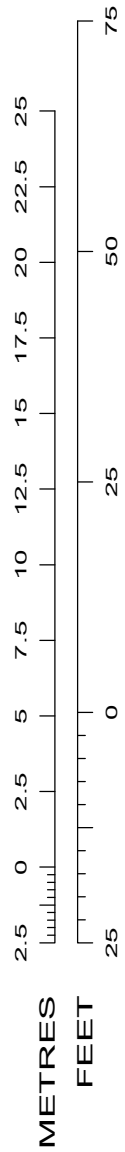


SCALE 1:250


GROUND FLOOR
PROPOSED

SCALE 1:250

House No	Internal	External	Total
1	94.5 sqm	0.9 sqm	95.4 sqm
2	225.8 sqm	45.2 sqm	271 sqm
3	132.7 sqm	18 sqm	150.7 sqm
4	132.7 sqm	18 sqm	150.7 sqm
5	132.7 sqm	18 sqm	150.7 sqm
6	132.7 sqm	18 sqm	150.7 sqm
7	132.7 sqm	18 sqm	150.7 sqm
8	156 sqm	31.7 sqm	187.7 sqm

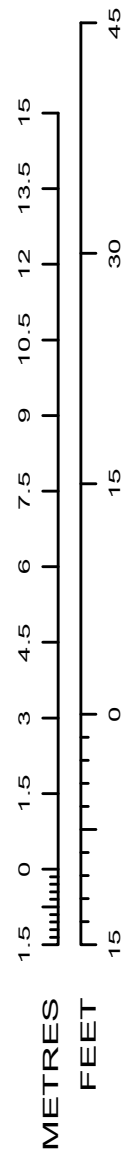


SCALE 1:150

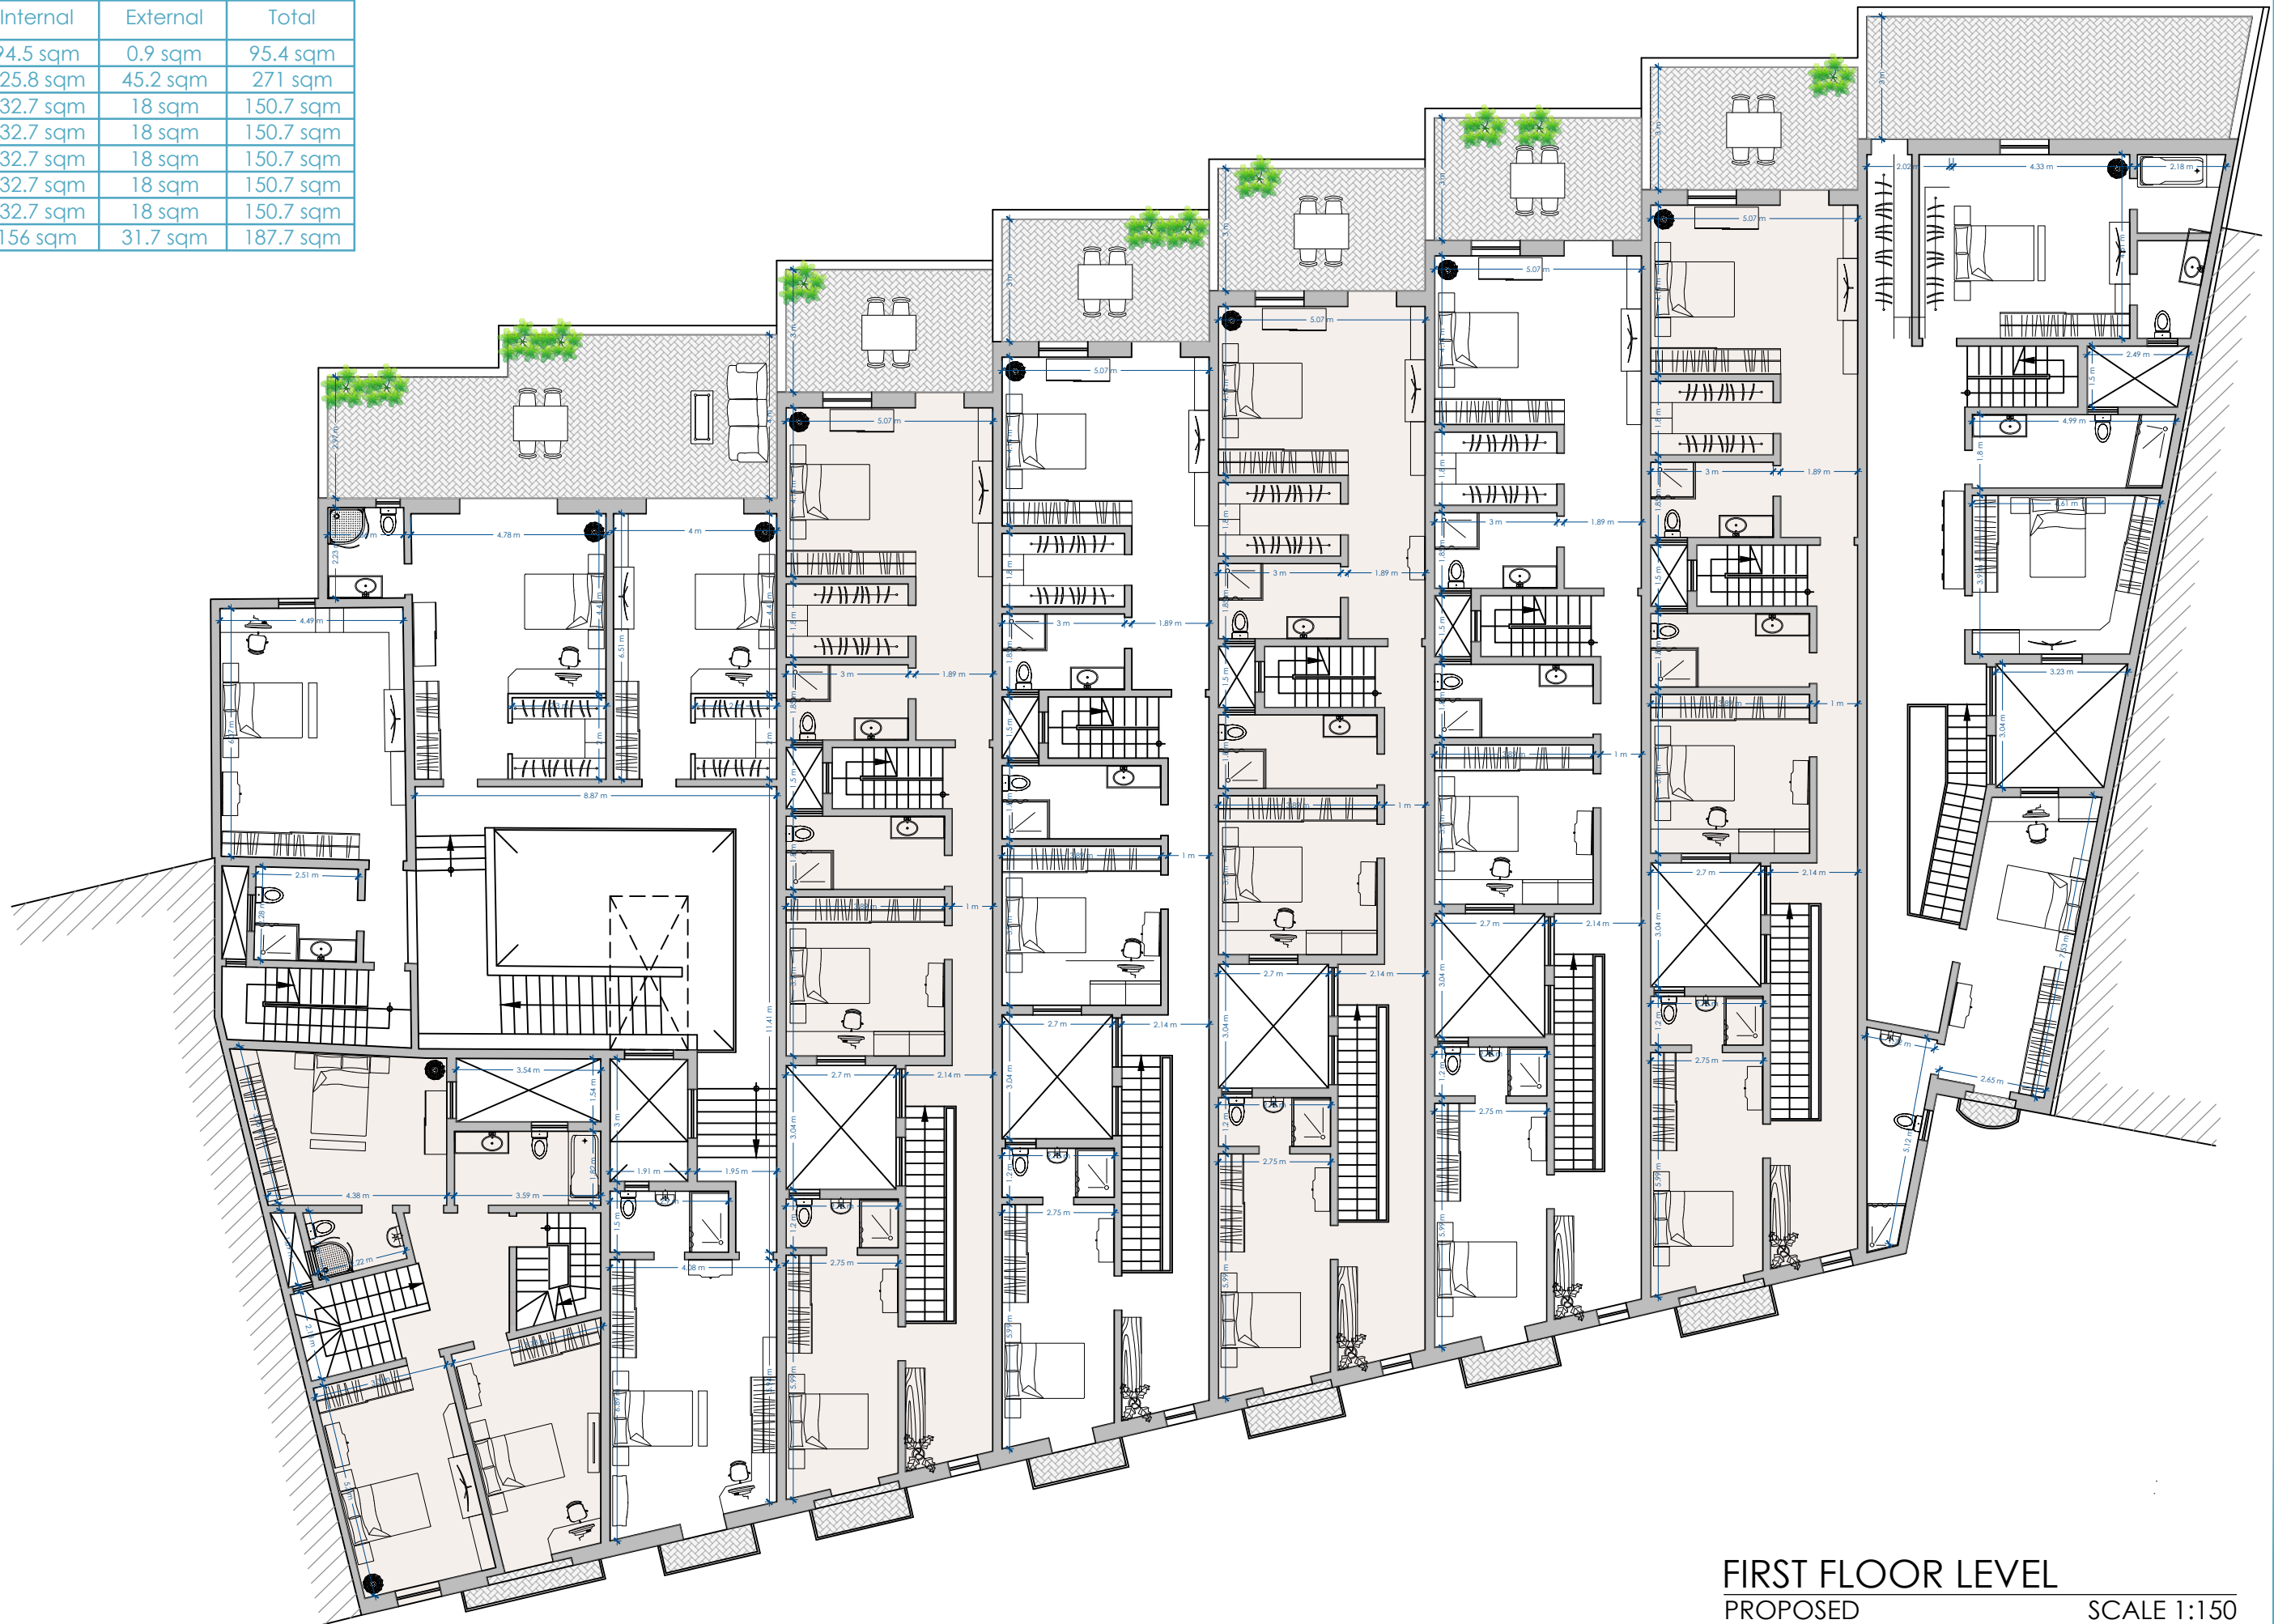

FIRST FLOOR LEVEL
PROPOSED

SCALE 1:150

House No	Internal	External	Total
1	44.1 sqm	50.9 sqm	95 sqm
2	53.3 sqm	172.1 sqm	225.4 sqm
3	36 sqm	96.6 sqm	132.6 sqm
4	36 sqm	96.6 sqm	132.6 sqm
5	36 sqm	96.6 sqm	132.6 sqm
6	36 sqm	96.6 sqm	132.6 sqm
7	36 sqm	96.6 sqm	132.6 sqm
8	39.3 sqm	116.7 sqm	156 sqm

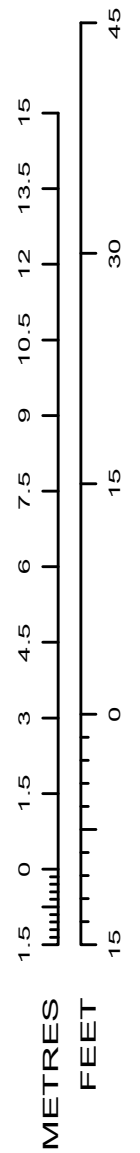

SCALE 1:150



ROOF LEVEL
PROPOSED

SCALE 1:150