



0 5 10 20mts


0
5
10
20mts

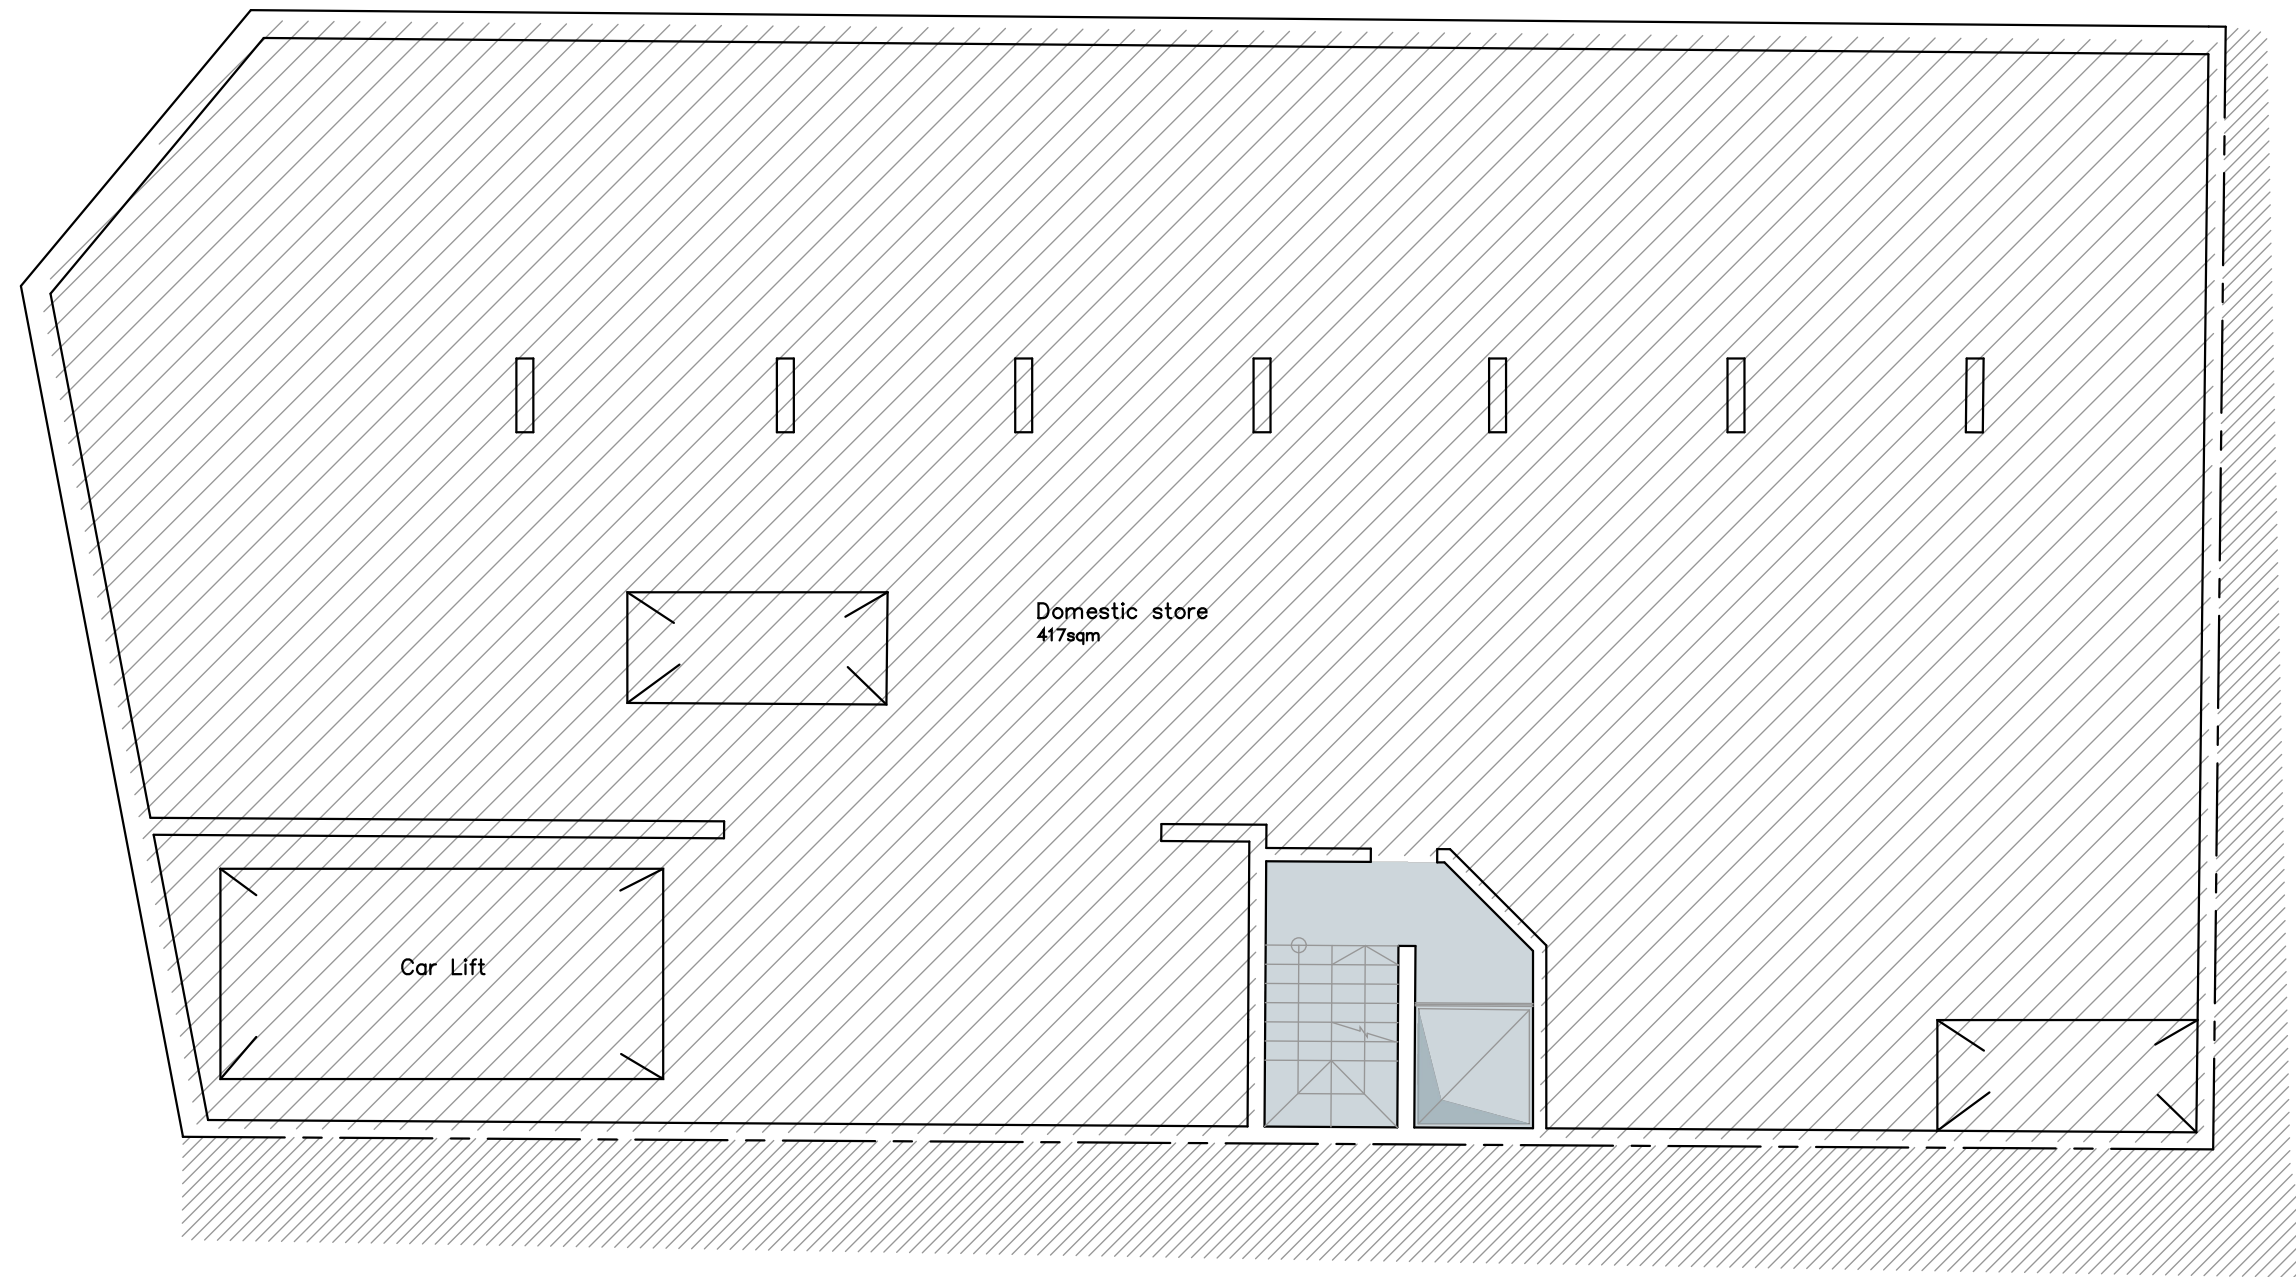

Proposed Lower Basement Floor Level
Scale 1:100

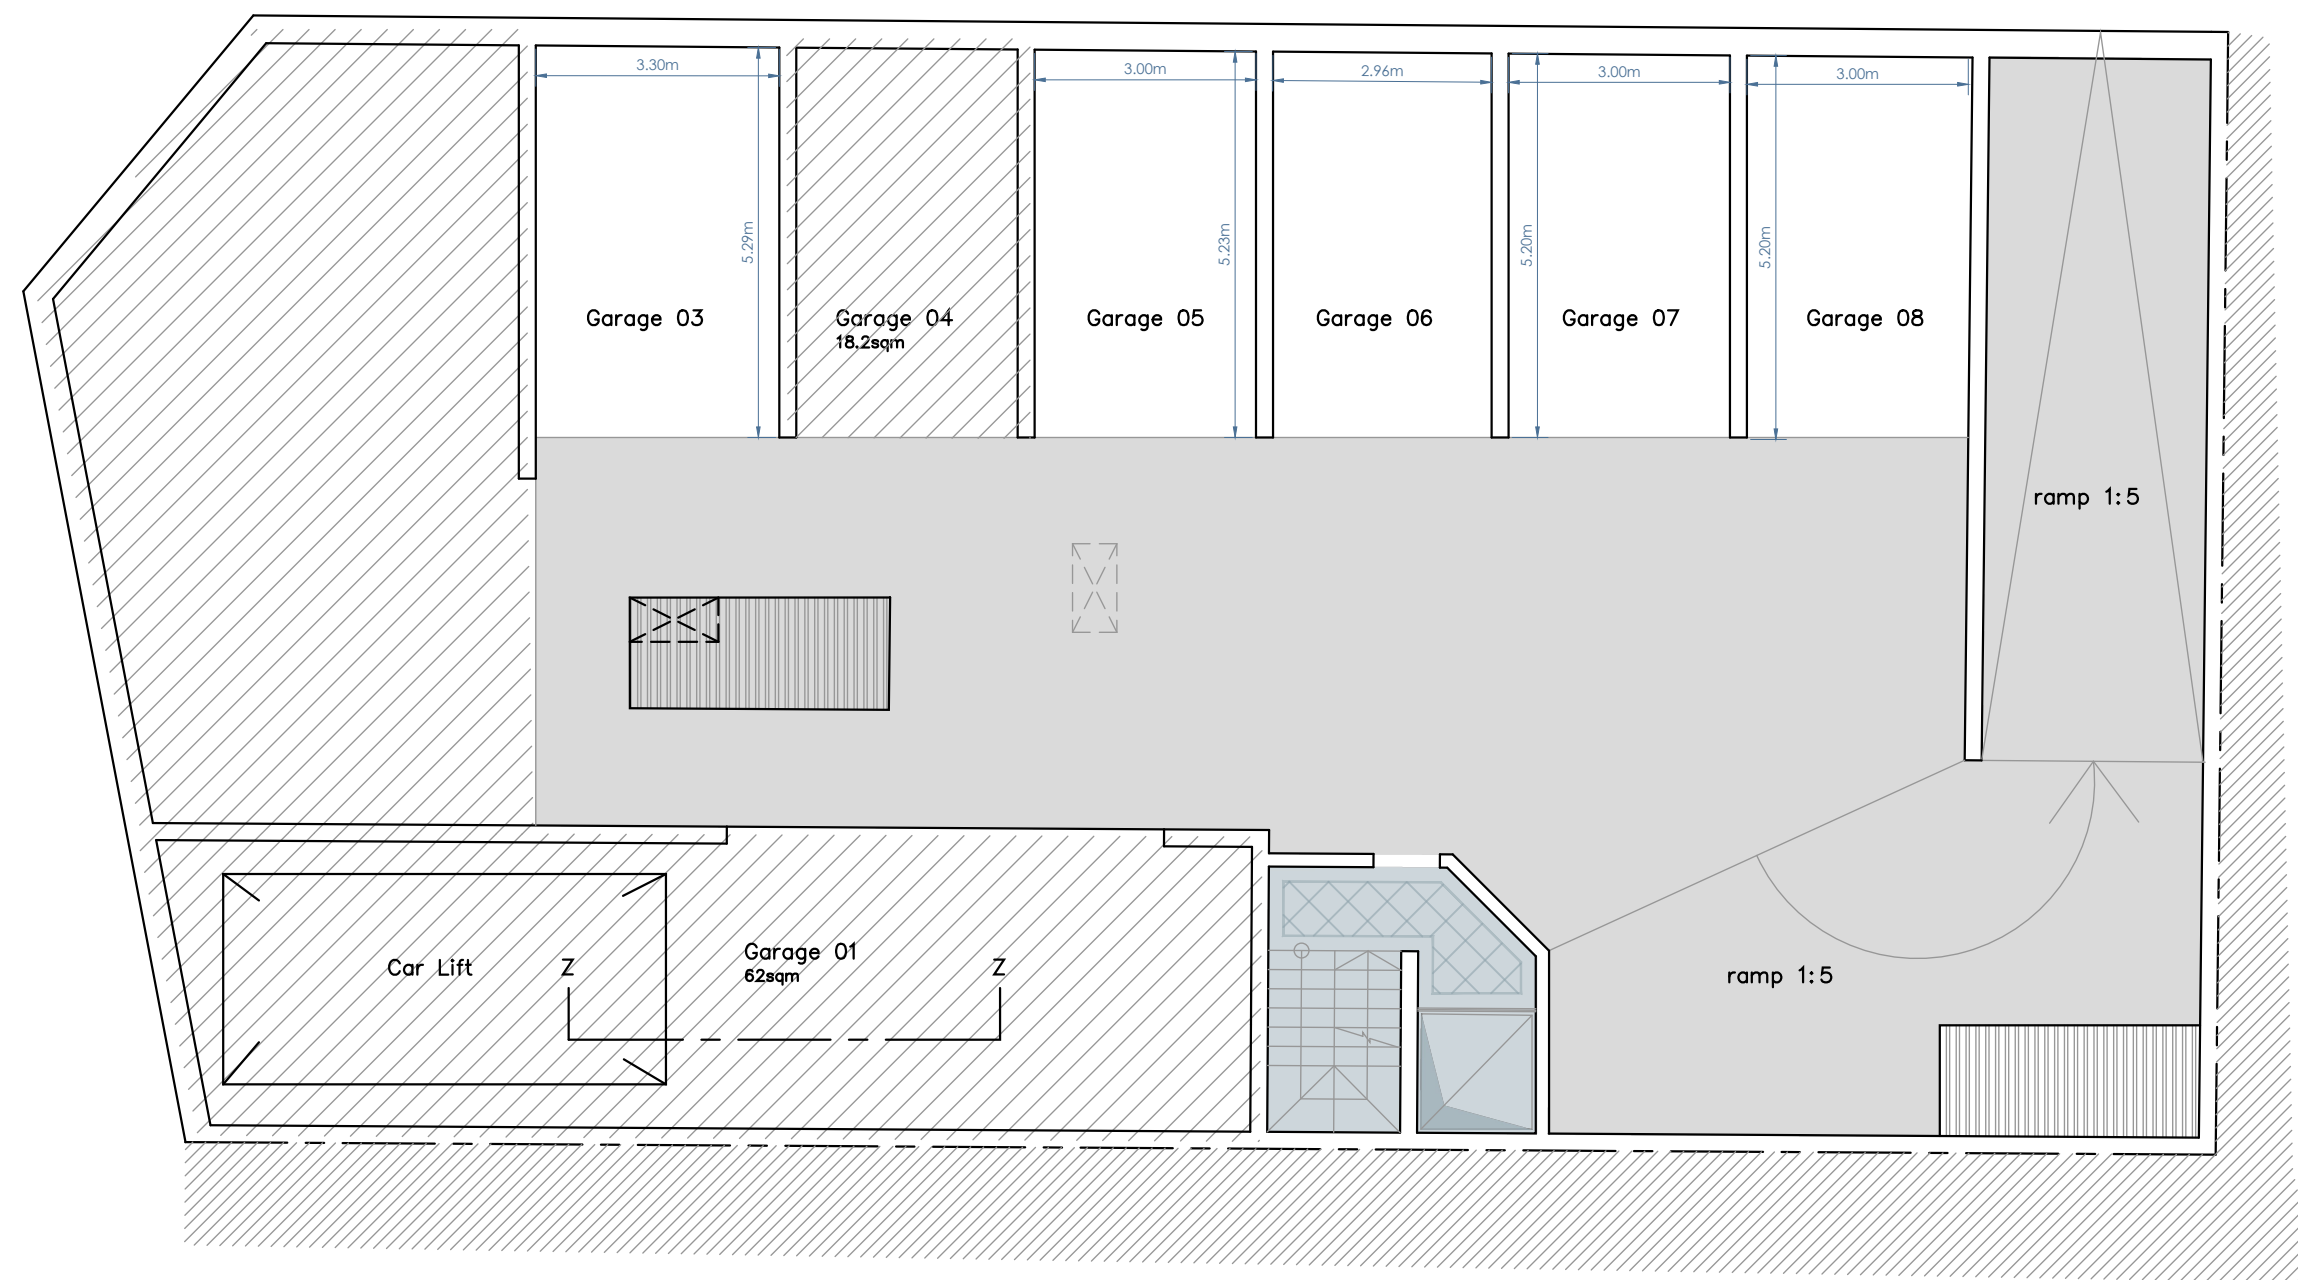

Proposed Upper Basement Floor Level
Scale 1:100

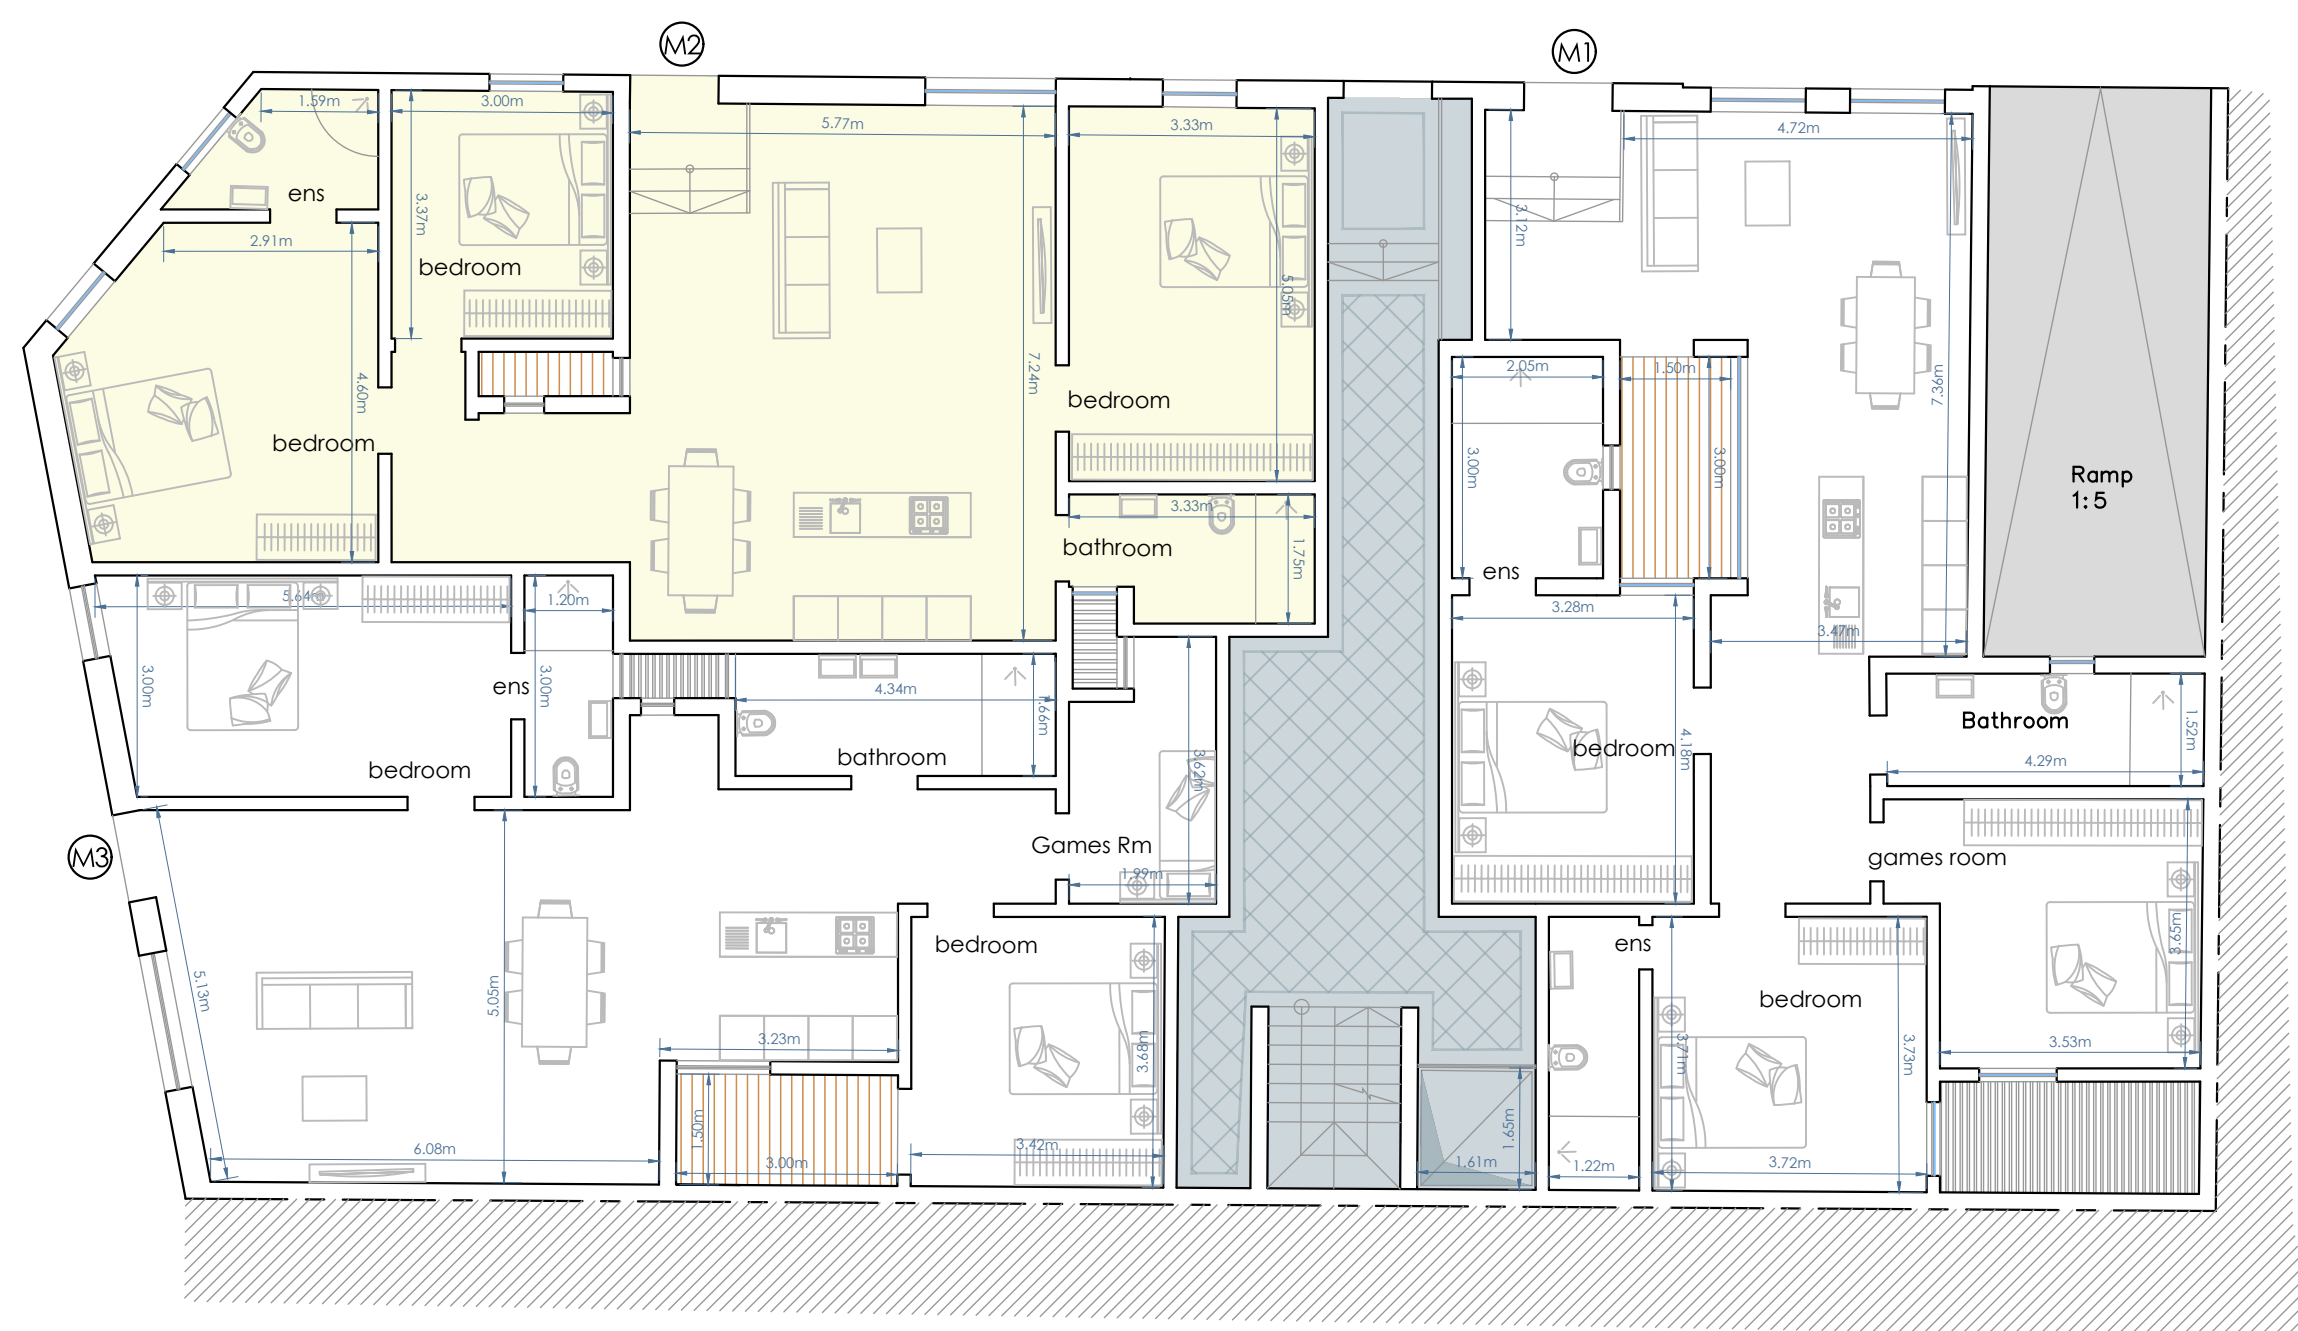


Proposed Ground Floor Level
Scale 1:100

| Garage ID | No of Cars | Internal Ft Area | External Area | Gross Ft Area |
|-----------|------------|------------------|---------------|---------------------|
| Garage 03 | 1 | | | 19.00m ² |
| Garage 05 | 1 | | | 17.20m ² |
| Garage 06 | 1 | | | 17.20m ² |
| Garage 07 | 1 | | | 17.20m ² |
| Garage 08 | 1 | | | 17.20m ² |


| Residence ID | No of Beds | Internal Ft Area | External Area | Gross Ft Area |
|--------------|------------|----------------------|--------------------|----------------------|
| Mais. - 01 | 2 + G.R. | 114.10m ² | 4.50m ² | 118.60m ² |
| Mais. - 02 | 3 | 118.70m ² | 1.10m ² | 119.80m ² |
| Mais. - 03 | 2 + G.R. | 109.90m ² | 4.50m ² | 114.40m ² |

01

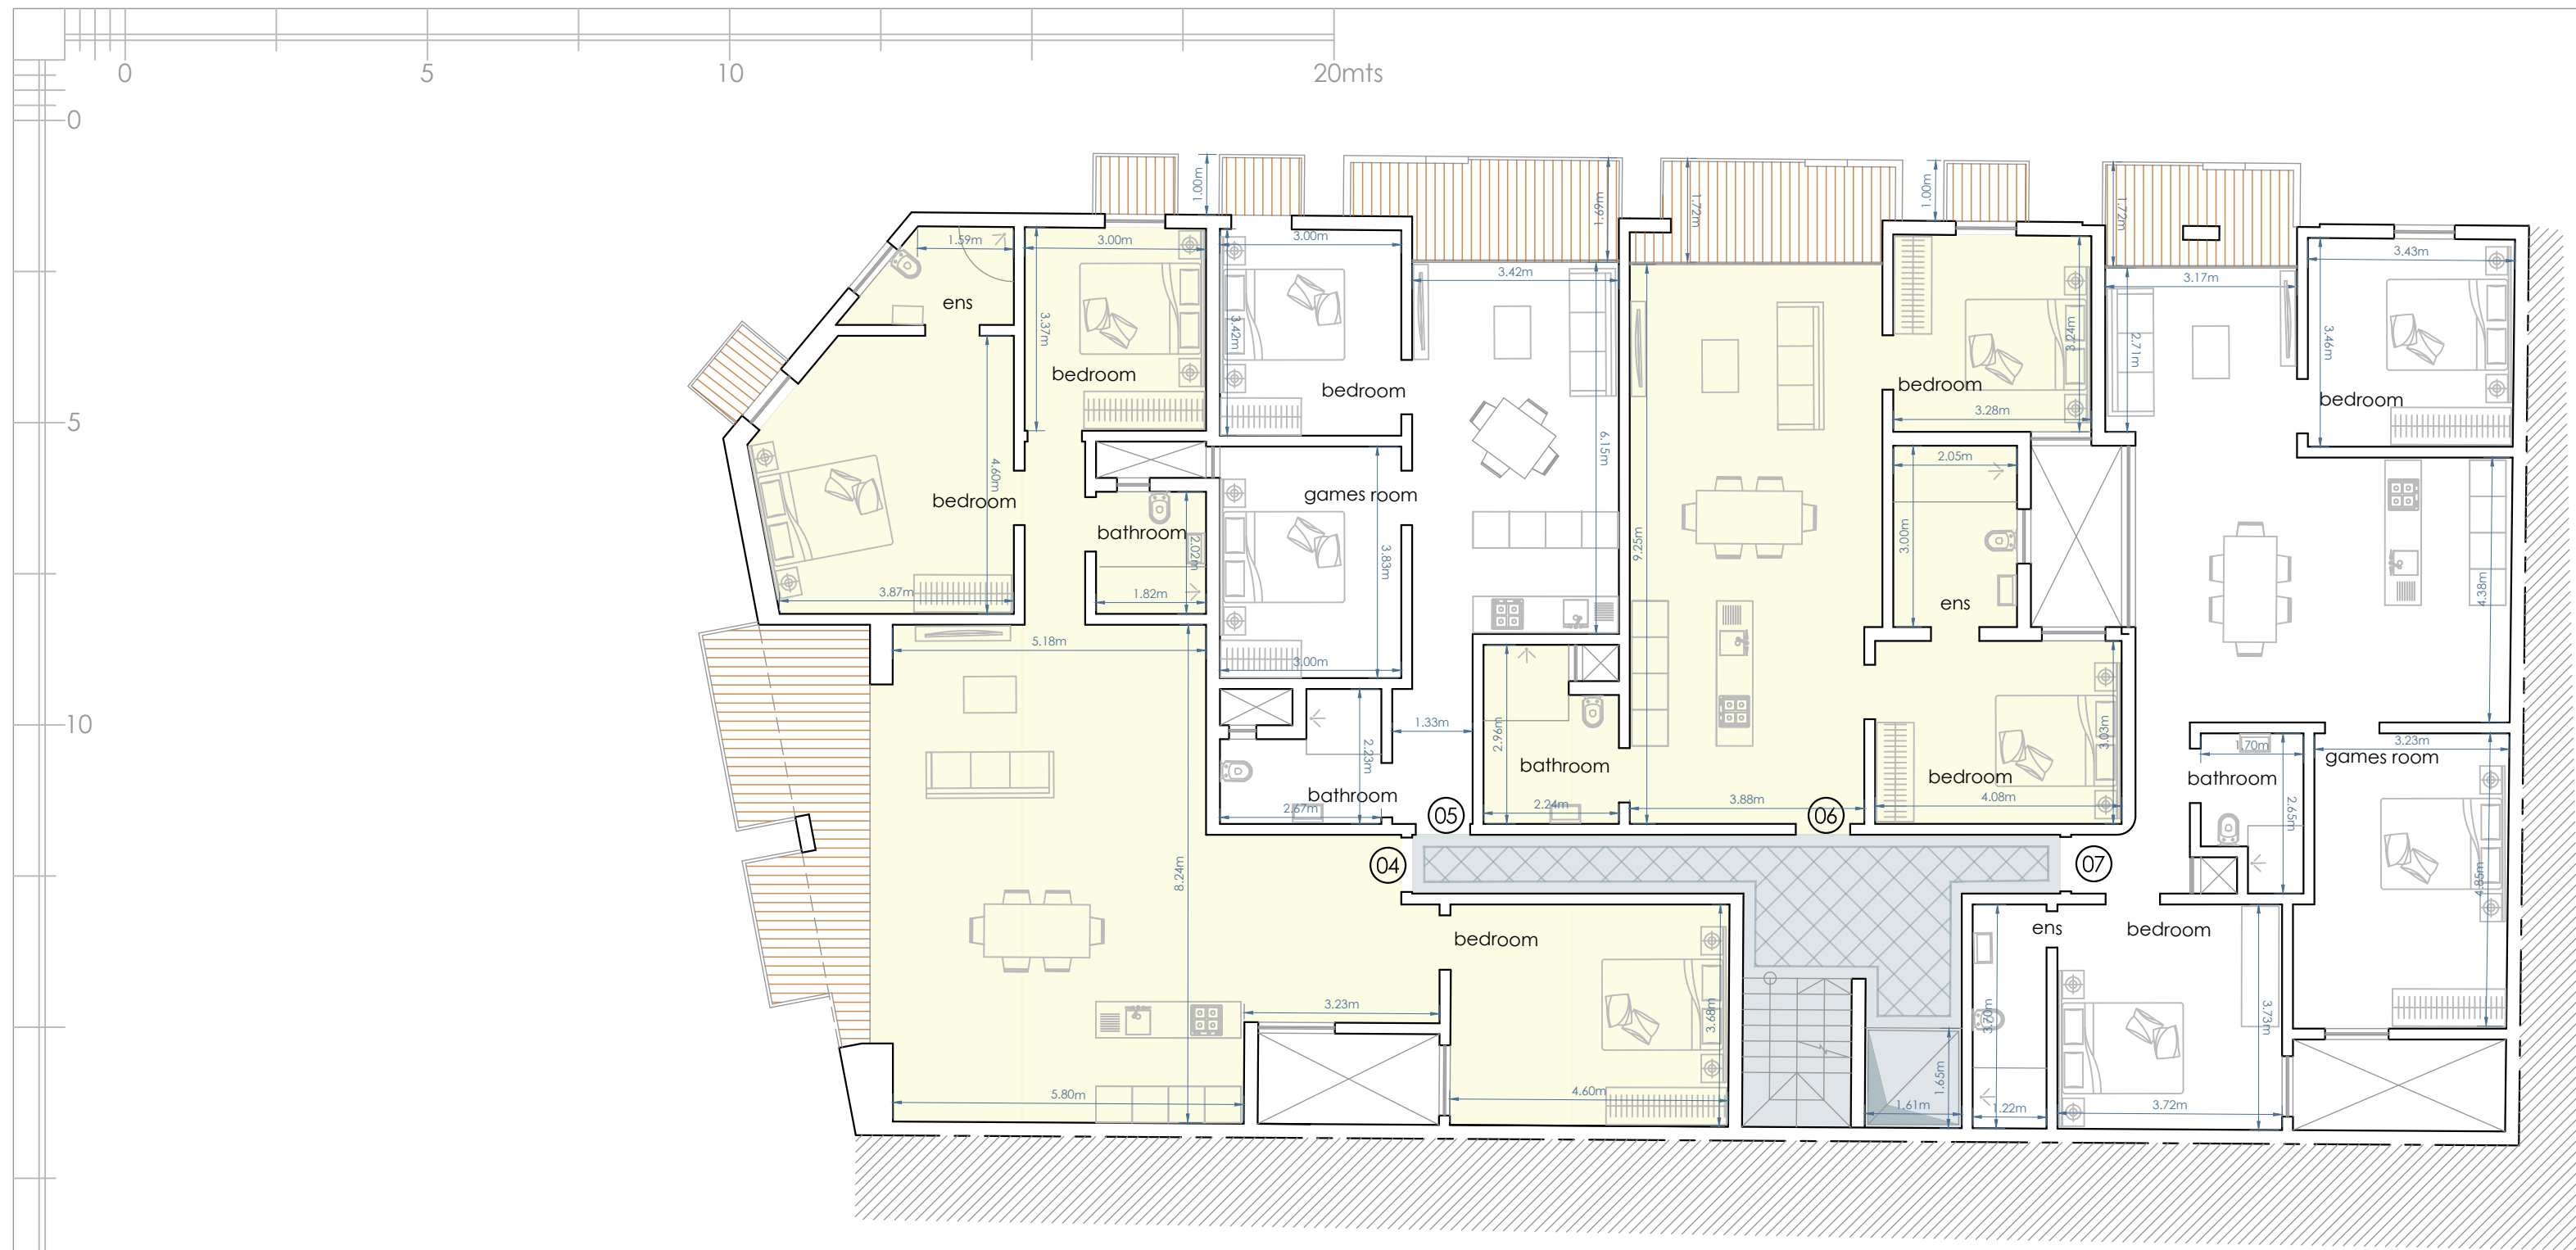


Proposed First Floor Level
Scale 1:100

| Residence ID | No of Beds | Internal Ft Area | External Area | Gross Ft Area |
|--------------|------------|----------------------|---------------------|----------------------|
| APT - 04 | 3 | 126.30m ² | 16.80m ² | 143.10m ² |
| APT - 05 | 1 + G.R. | 59.10m ² | 8.40m ² | 67.50m ² |
| APT - 06 | 2 | 82.00m ² | 8.40m ² | 90.40m ² |
| APT - 07 | 2 + G.R. | 102.50m ² | 5.50m ² | 108.00m ² |

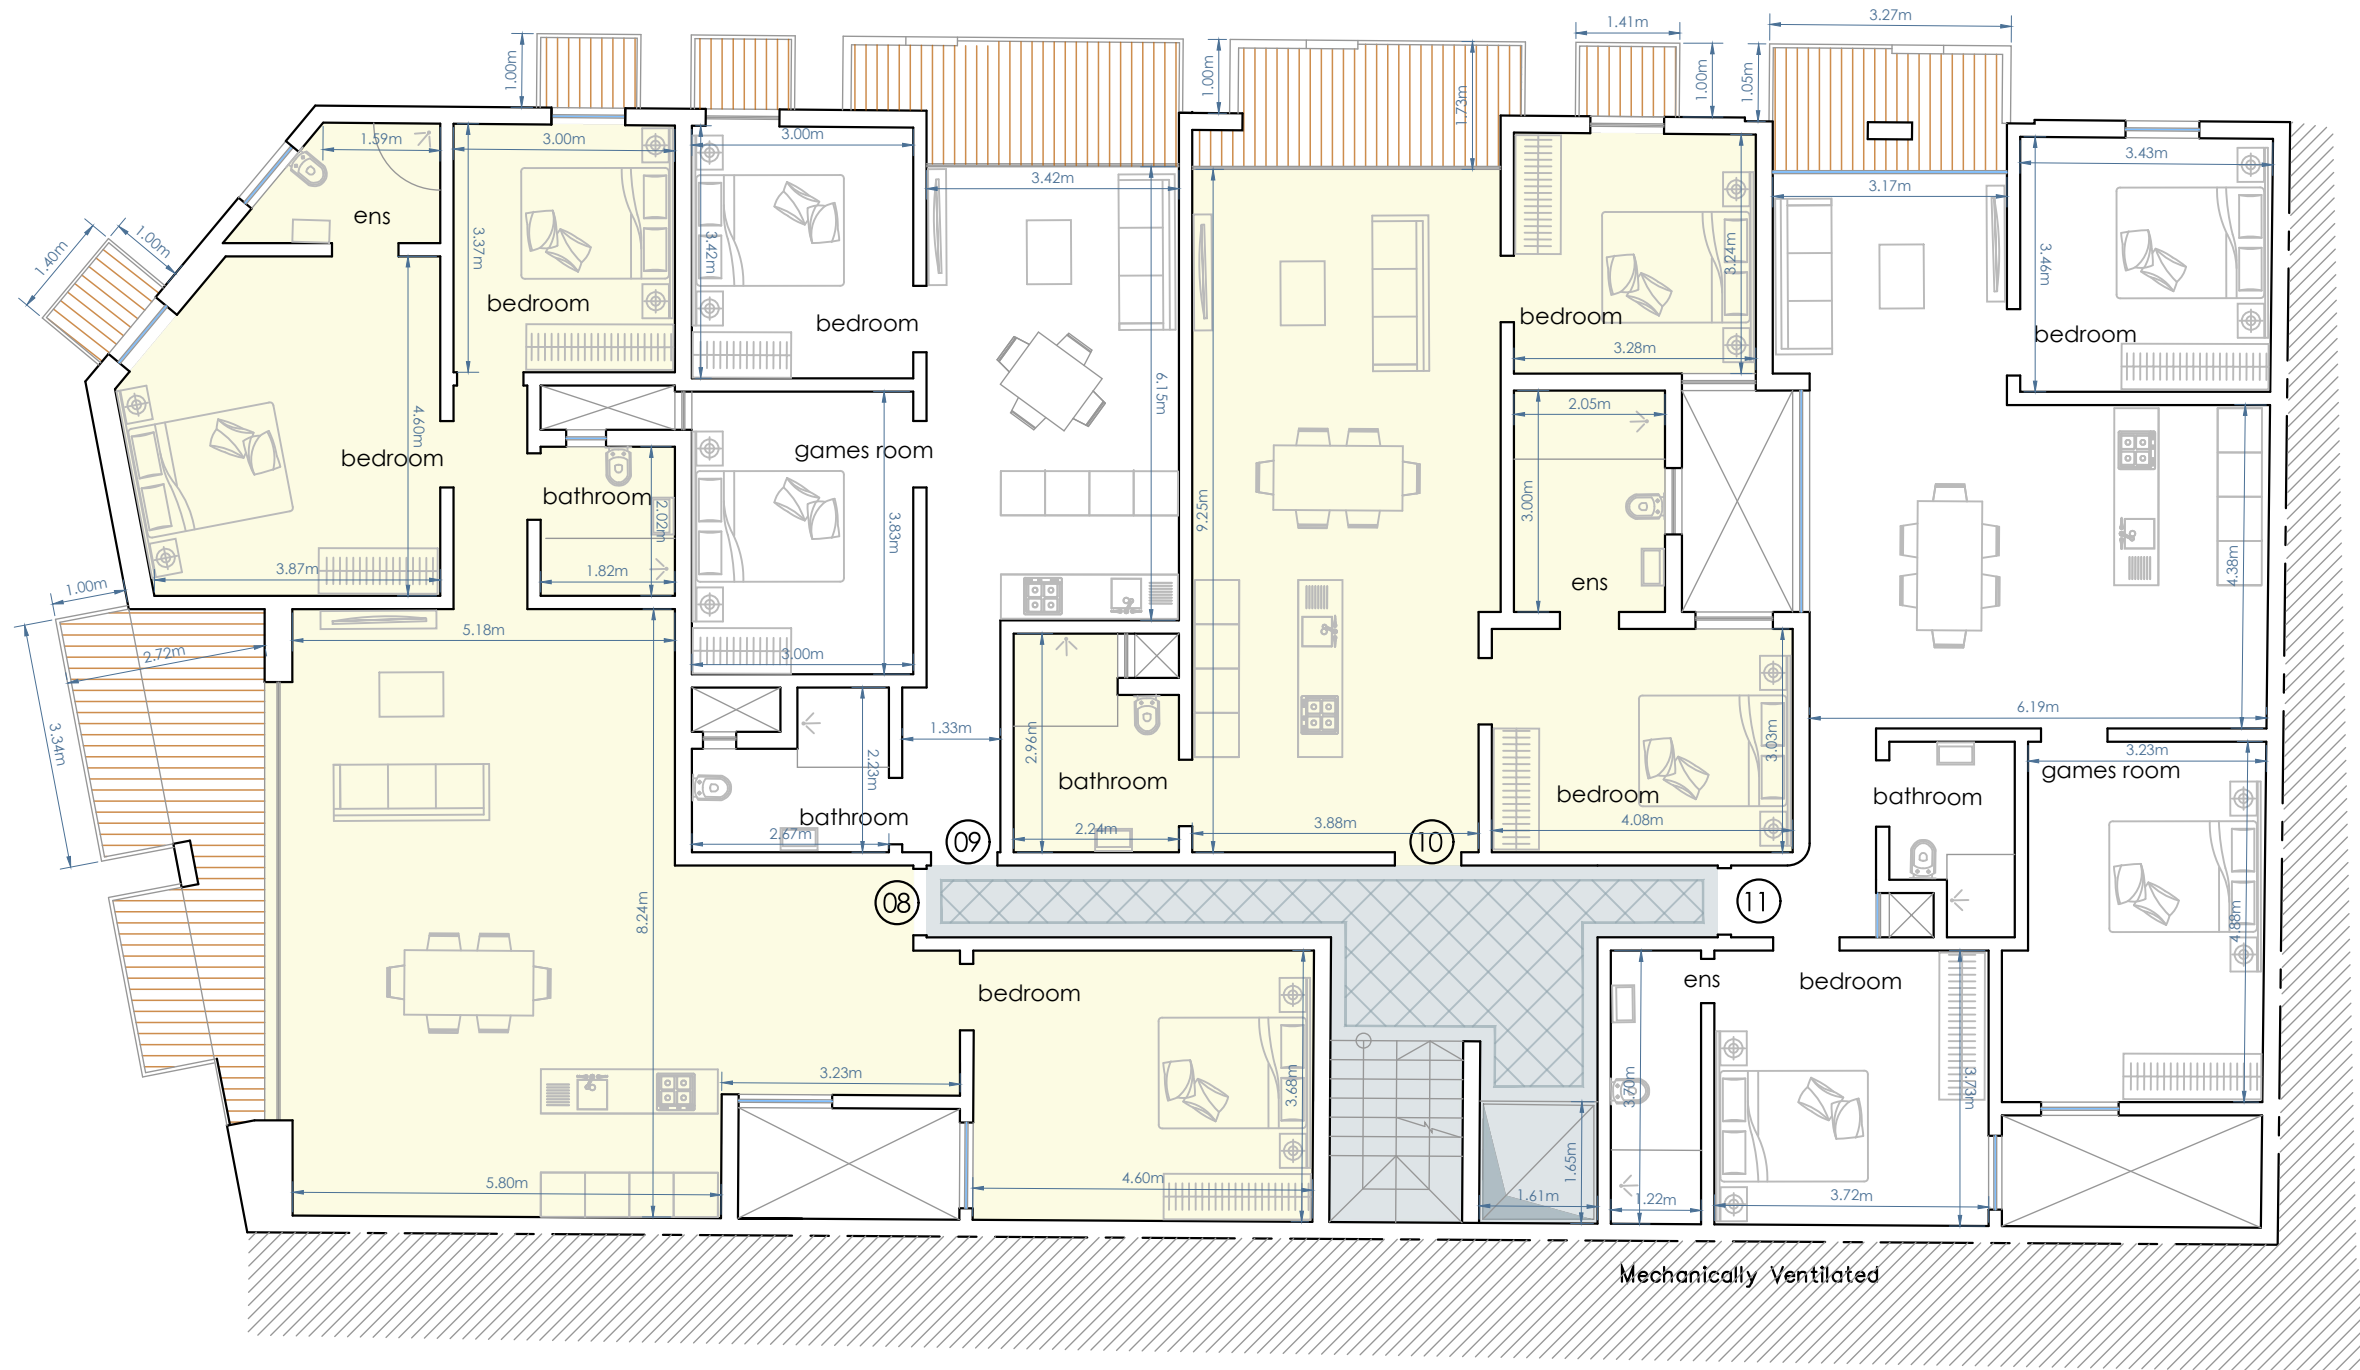


Proposed Second Floor Level
Scale 1:100

| Residence ID | No of Beds | Internal Ft Area | External Area | Gross Ft Area |
|--------------|------------|----------------------|---------------------|----------------------|
| APT - 08 | 3 | 126.30m ² | 16.80m ² | 143.10m ² |
| APT - 09 | 1 + G.R. | 59.10m ² | 8.40m ² | 67.50m ² |
| APT - 10 | 2 | 82.00m ² | 8.40m ² | 90.40m ² |
| APT - 11 | 2 + G.R. | 102.50m ² | 5.50m ² | 108.00m ² |

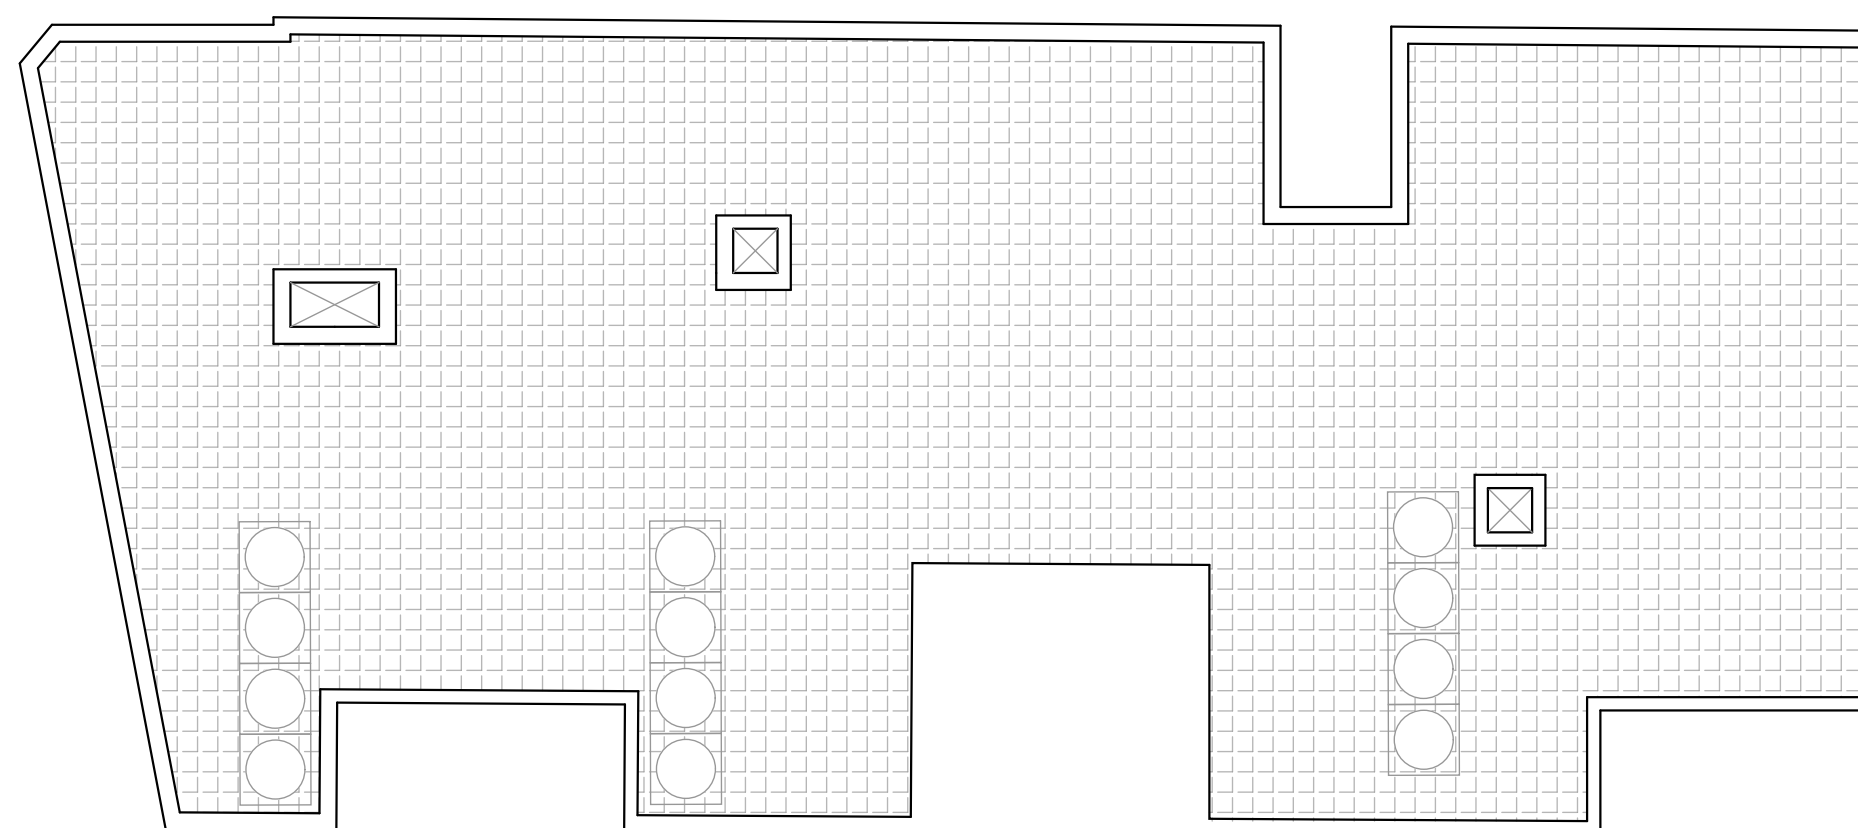

Proposed Roof Floor Level
Scale 1:100

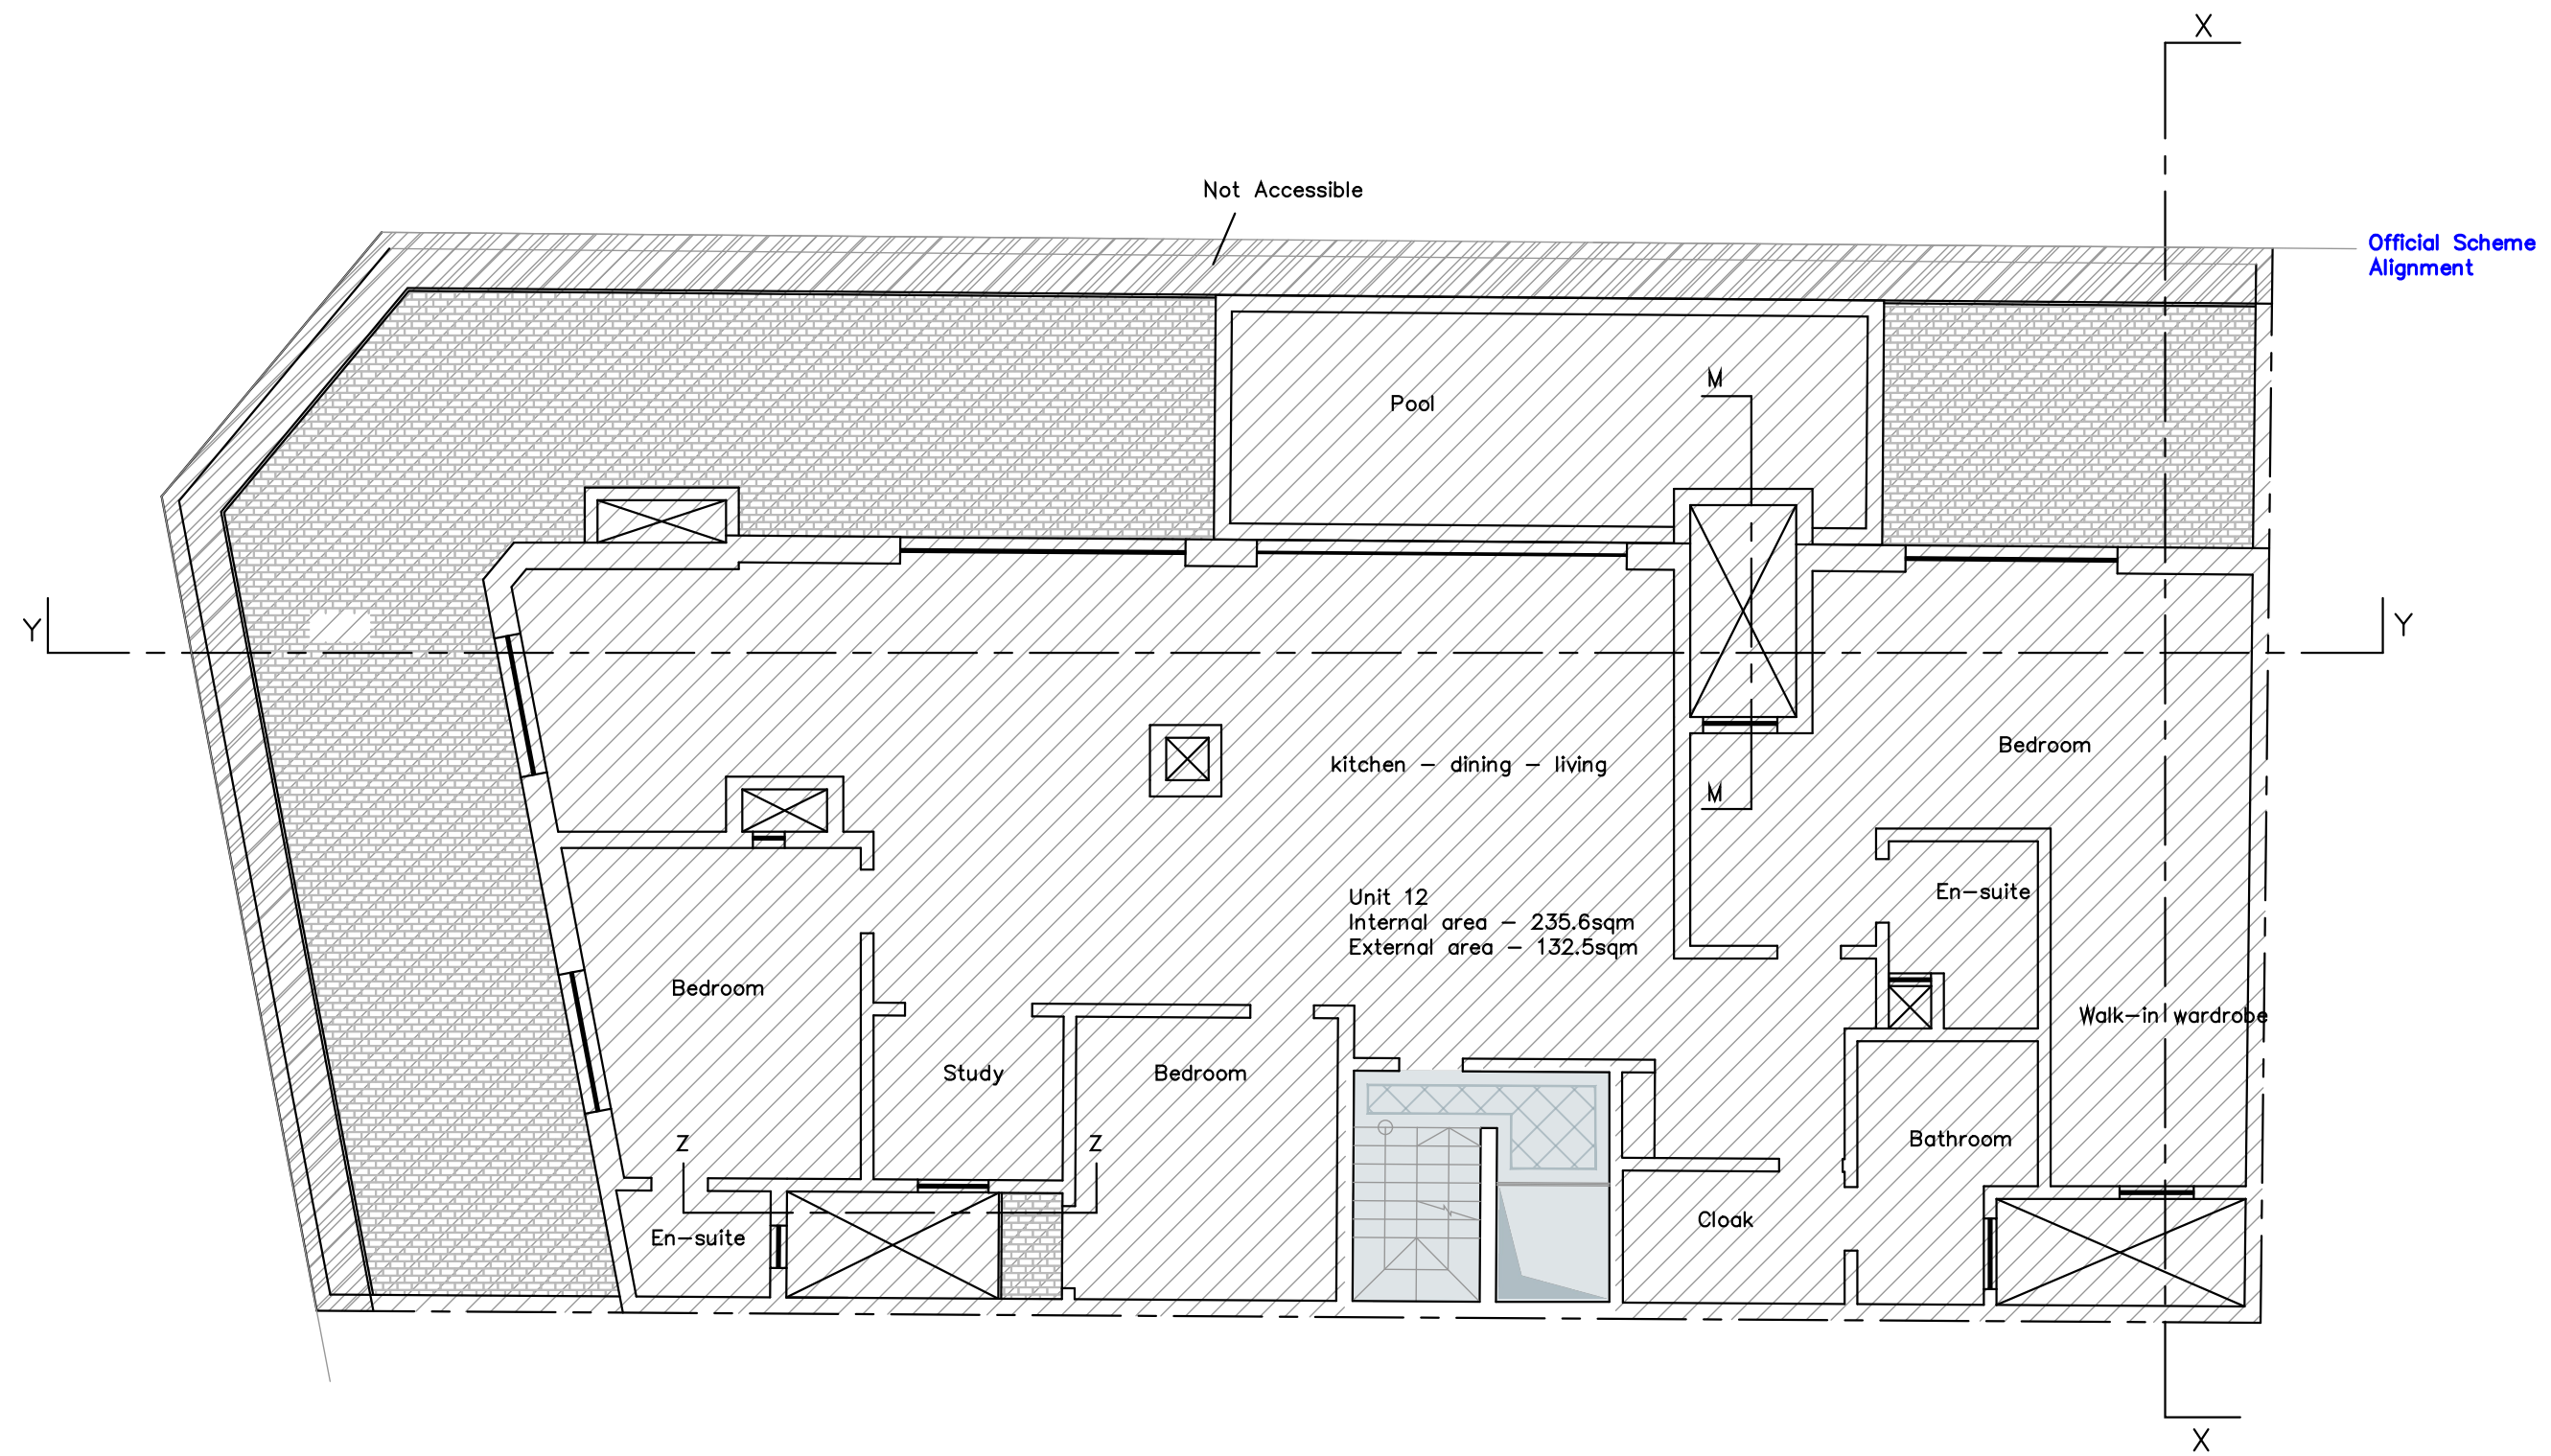

Proposed Penthouse Floor Level

Scale 1:100

03

