



**Ground floor** Scale 1:100

clean copy

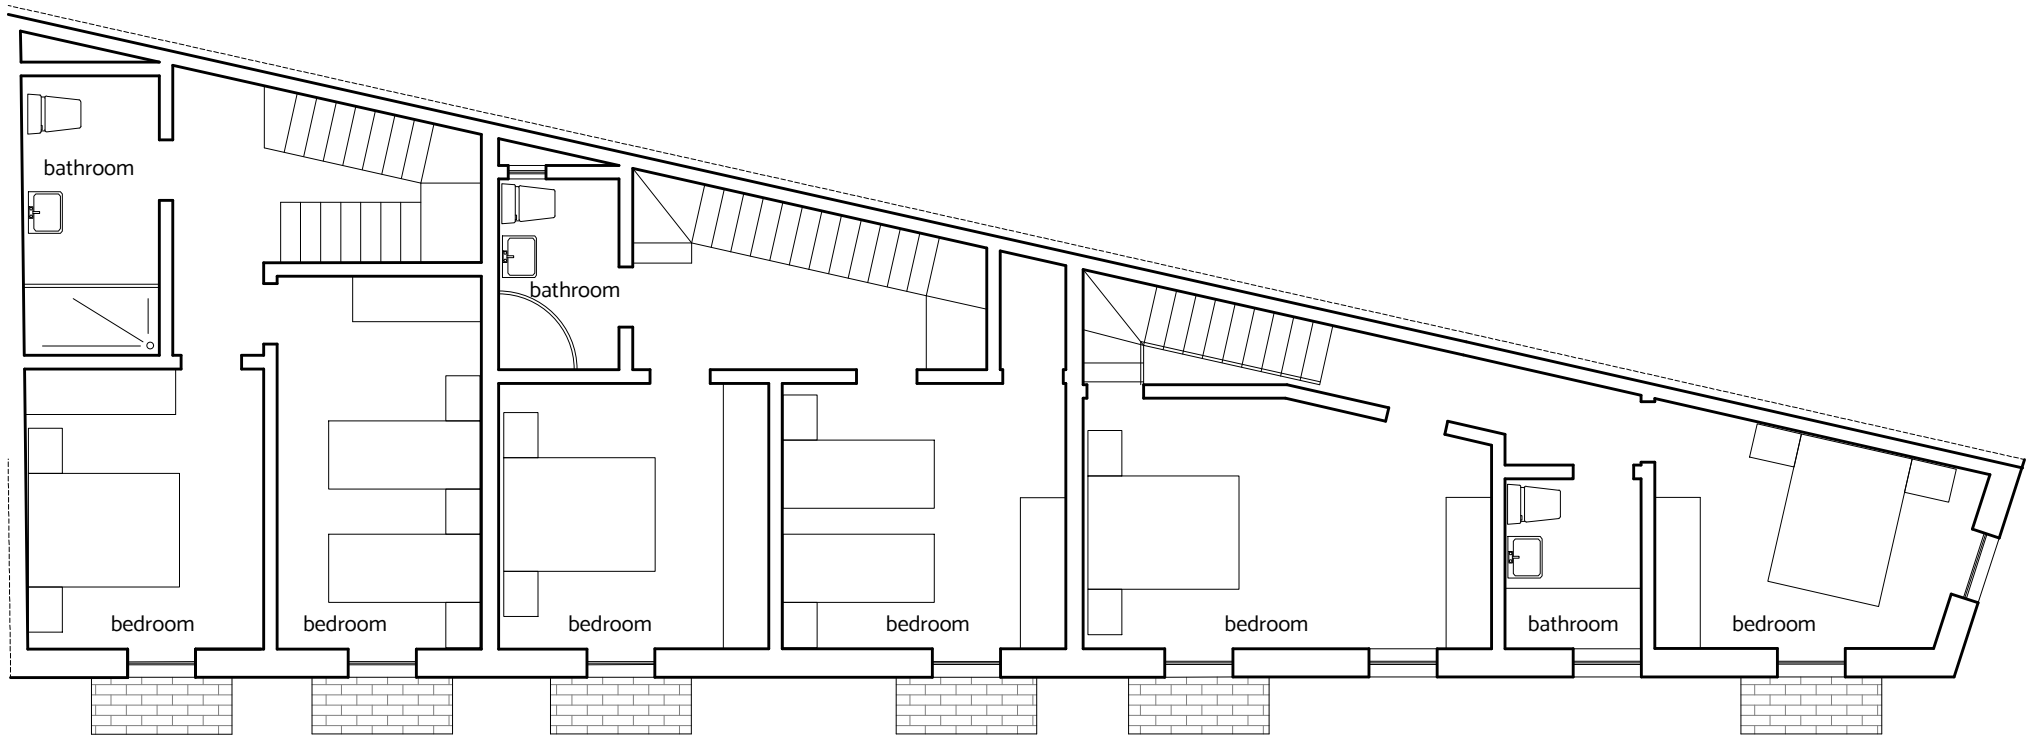

**First floor** Scale 1:100  
clean copy

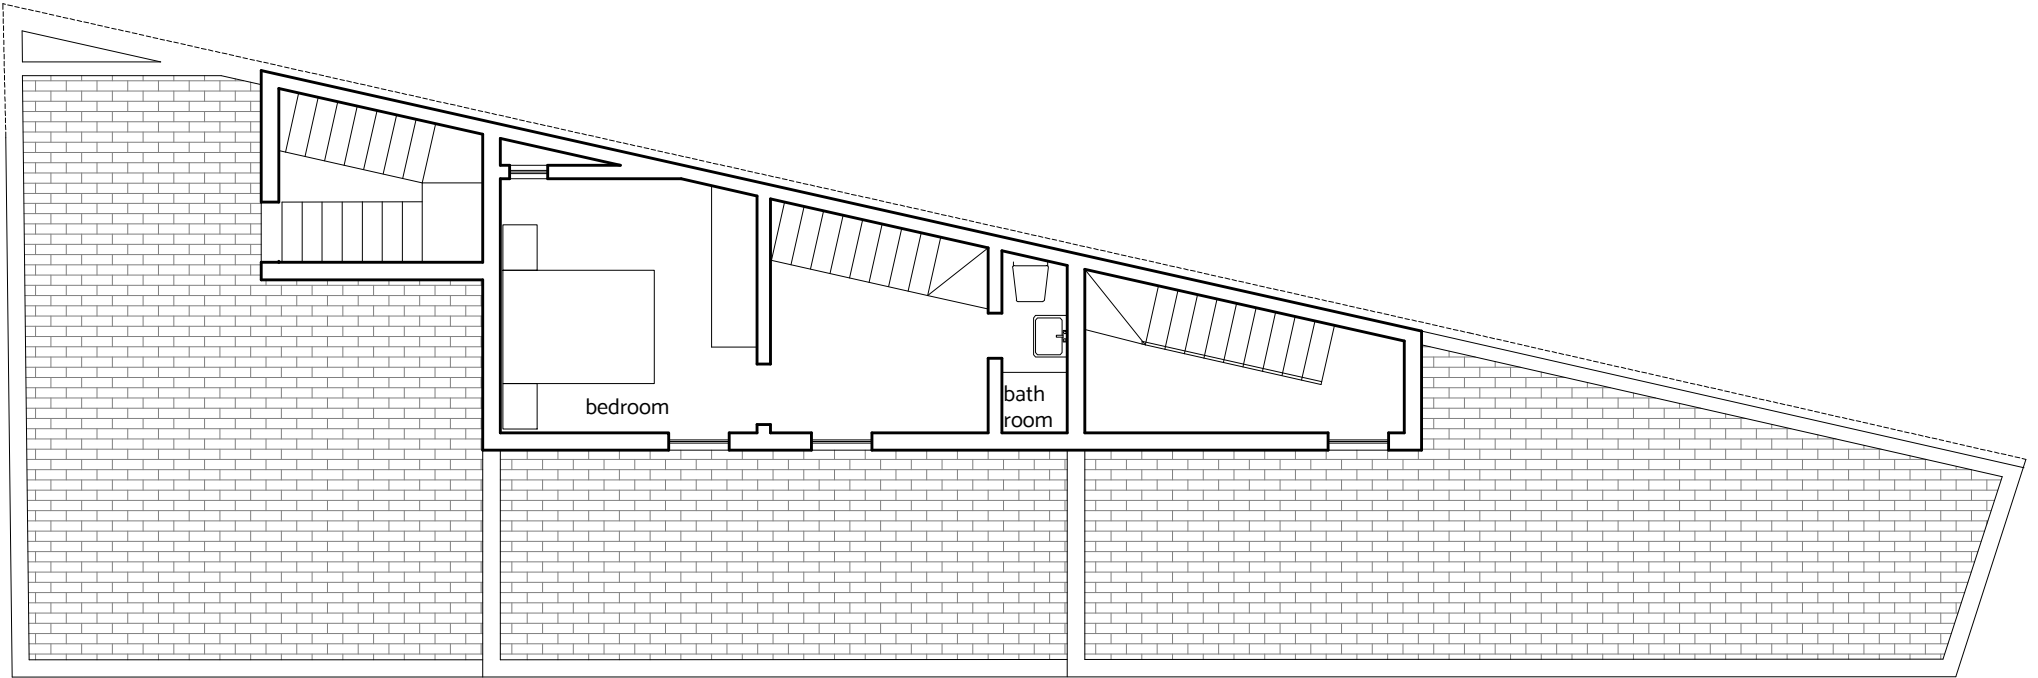

**Roof floor** Scale 1:100  
clean copy