



LEVEL -1  
PROPOSED


Scale 1:100

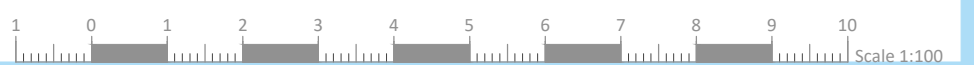

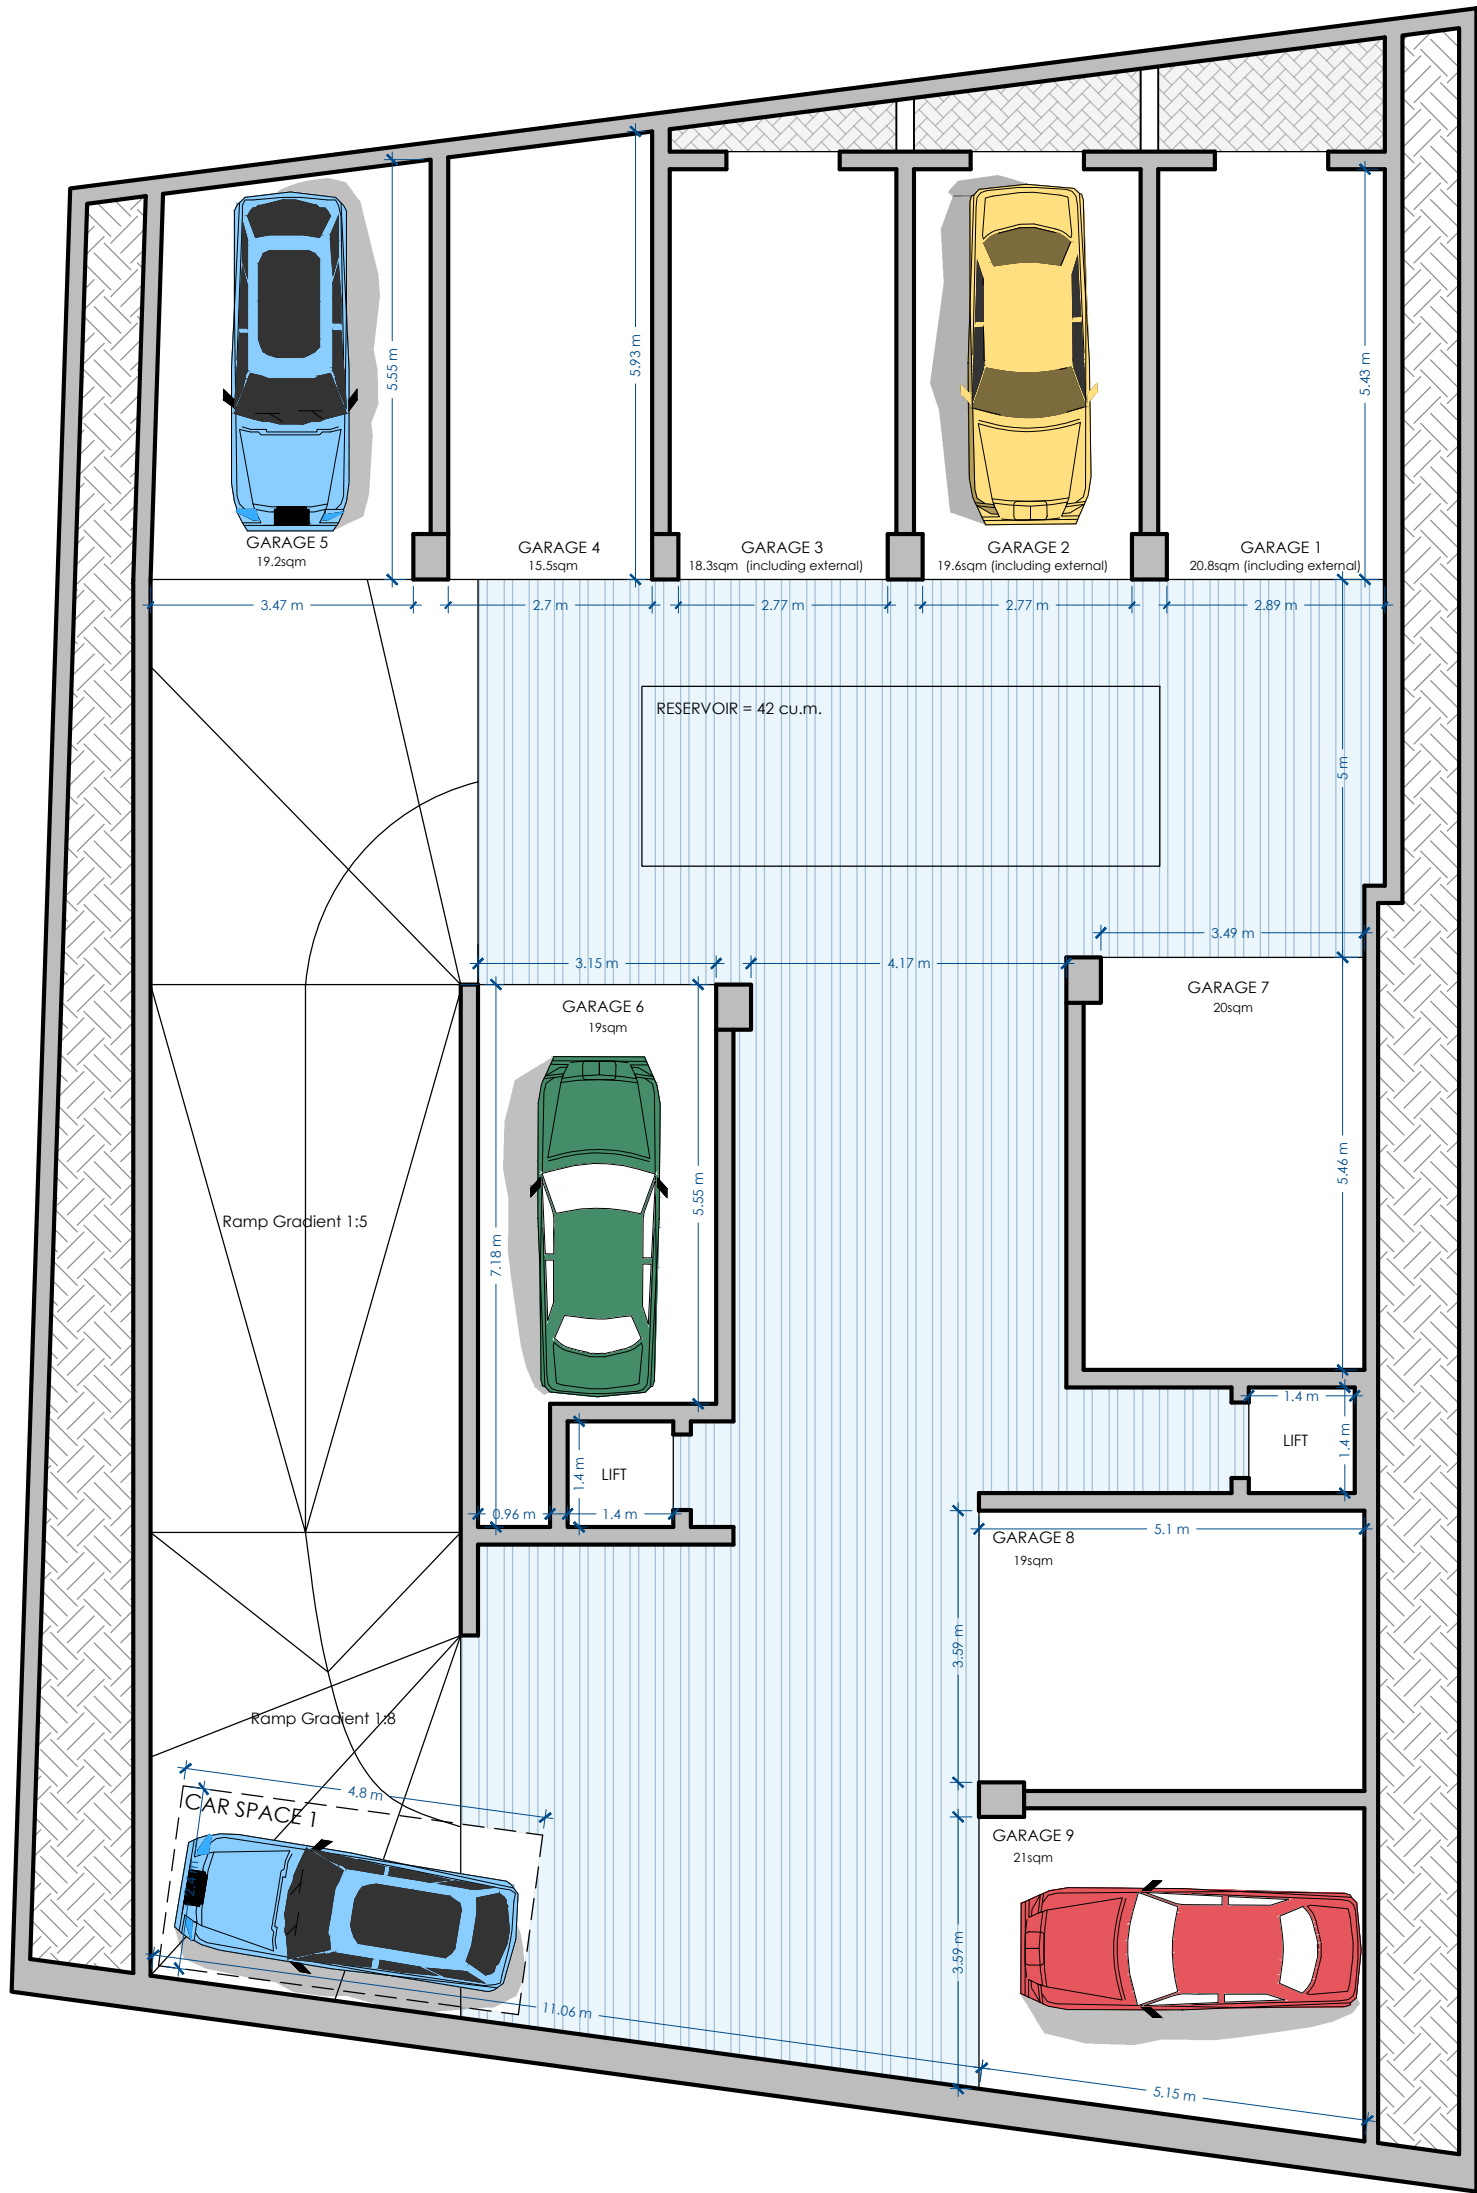


LEVEL -2  
PROPOSED

Scale 1:100

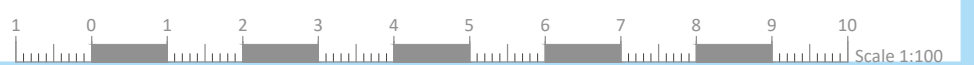


UNIT	INTERNAL	EXTERNAL	TOTAL
MAIS A1	70 sqm	25 sqm	95 sqm
MAIS A2	69 sqm	23 sqm	92 sqm
MAIS B1	86 sqm	17 sqm	103 sqm
MAIS B2	91 sqm	16 sqm	107 sqm

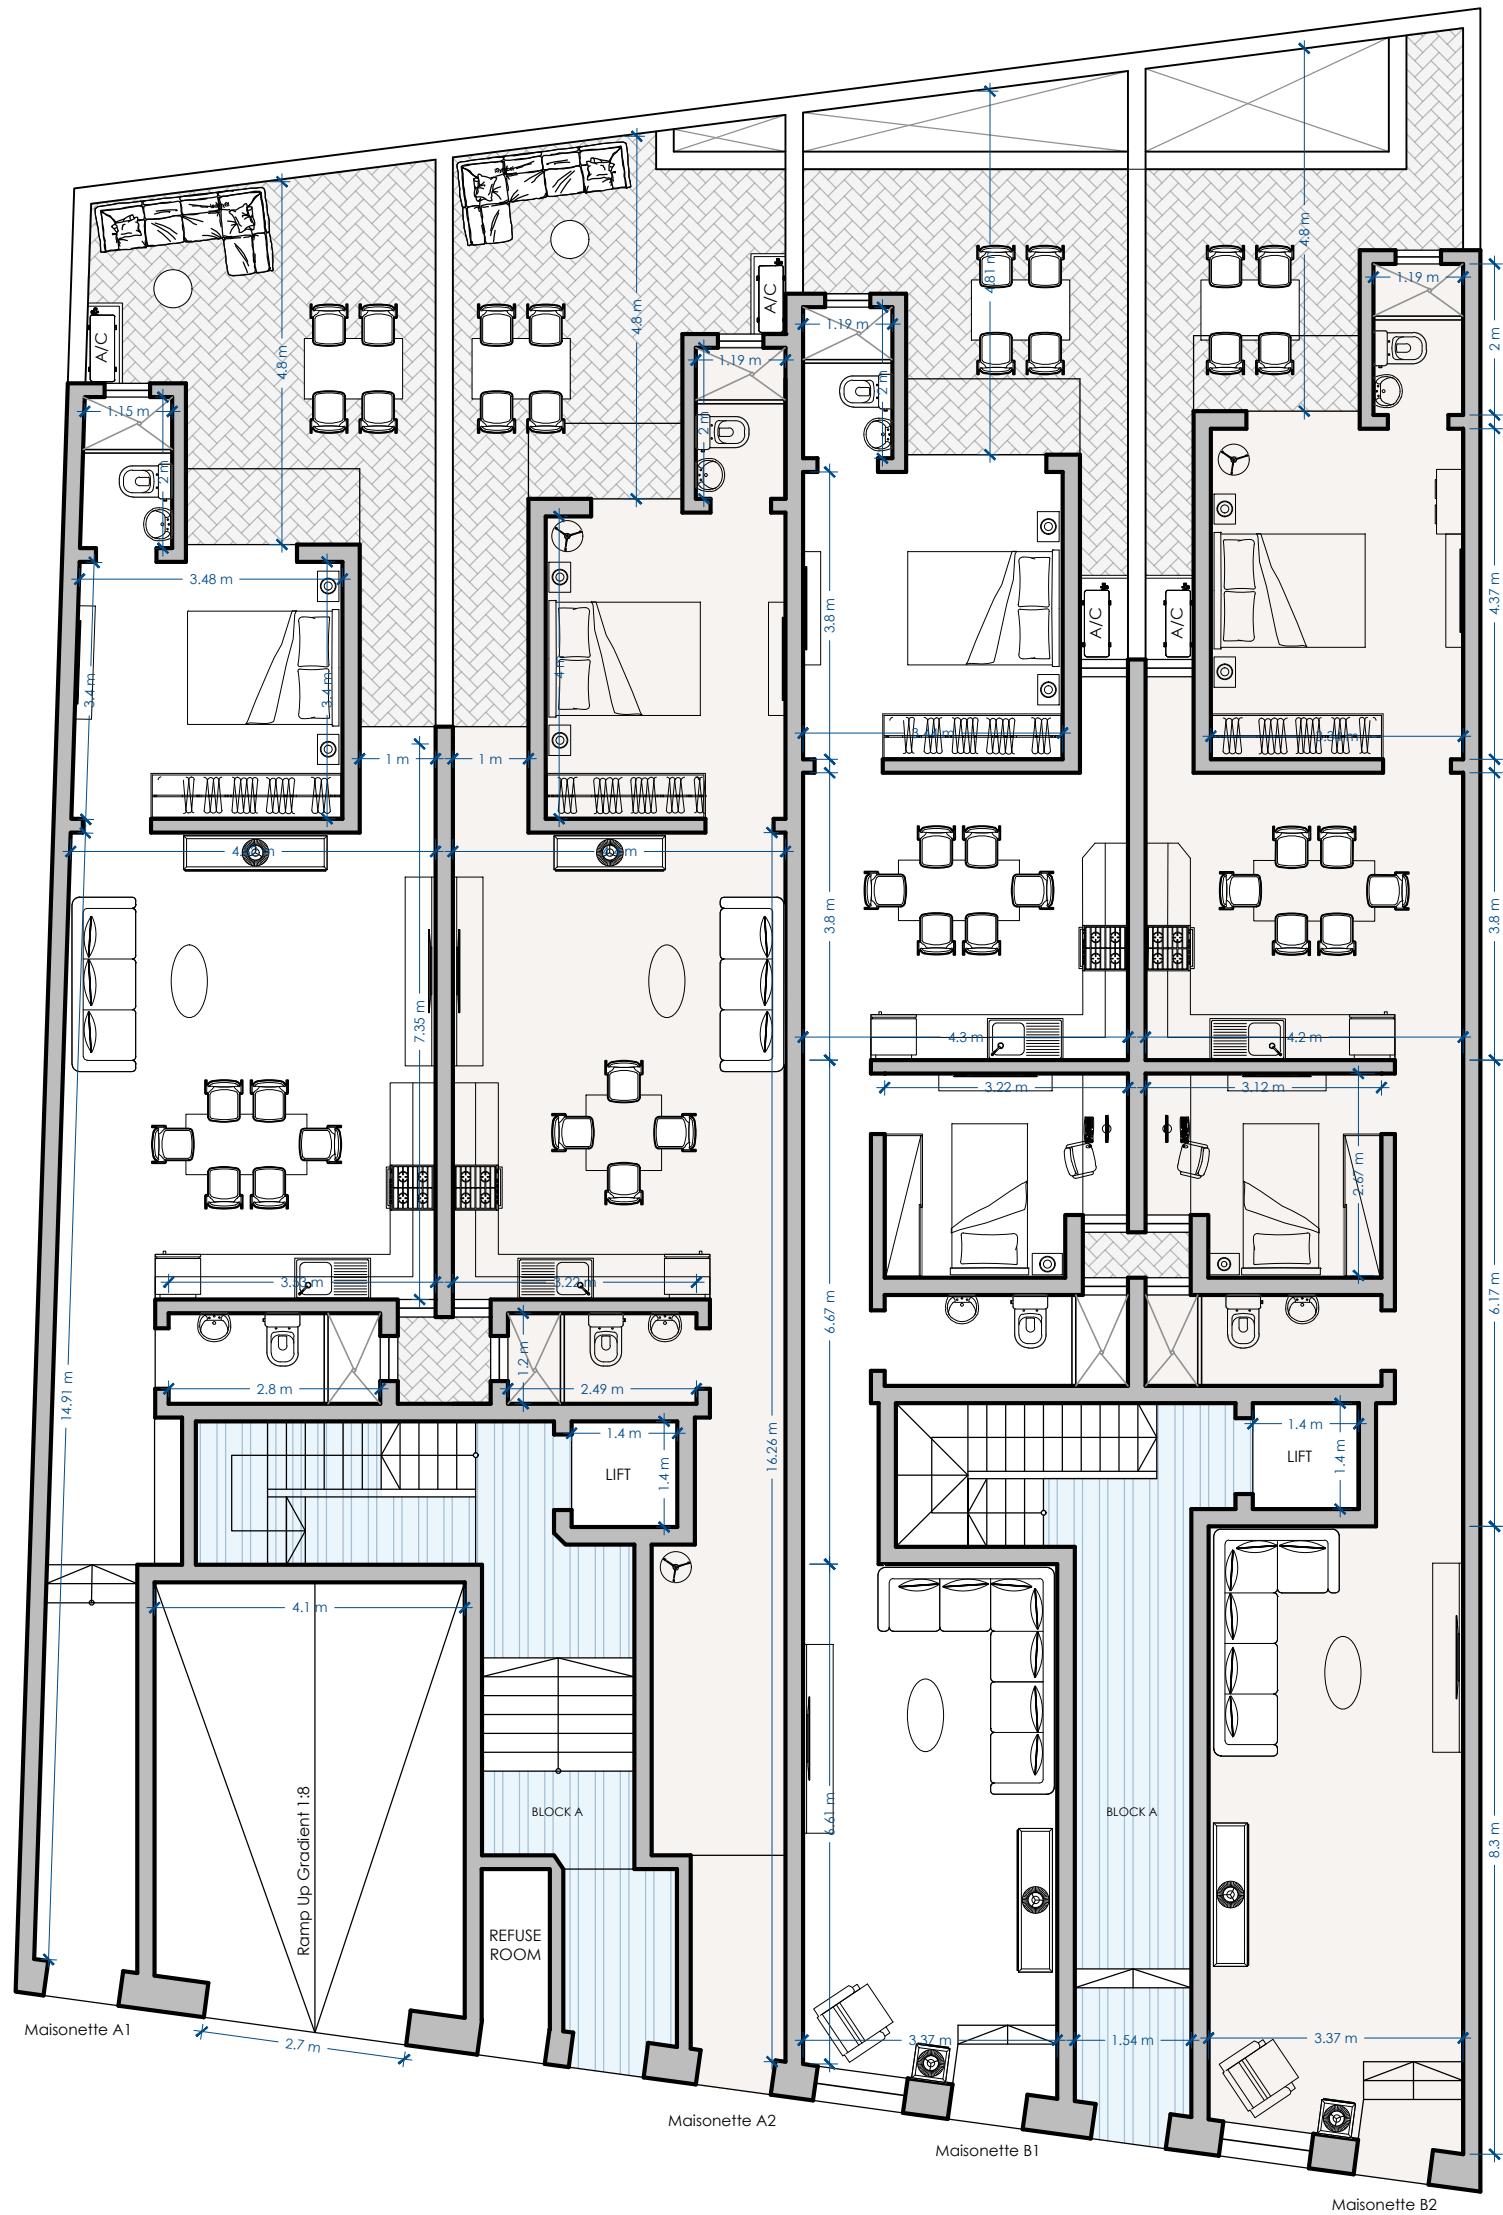


**GROUND FLOOR**  
PROPOSED

Scale 1:100

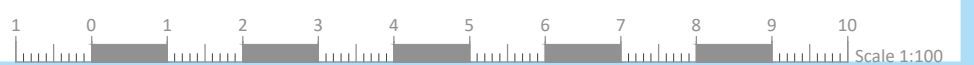


UNIT	INTERNAL	EXTERNAL	TOTAL
A3	91 sqm	12 sqm	103 sqm
A4	86 sqm	11 sqm	97 sqm
B3	89 sqm	11 sqm	100 sqm
B4	93 sqm	10 sqm	103 sqm

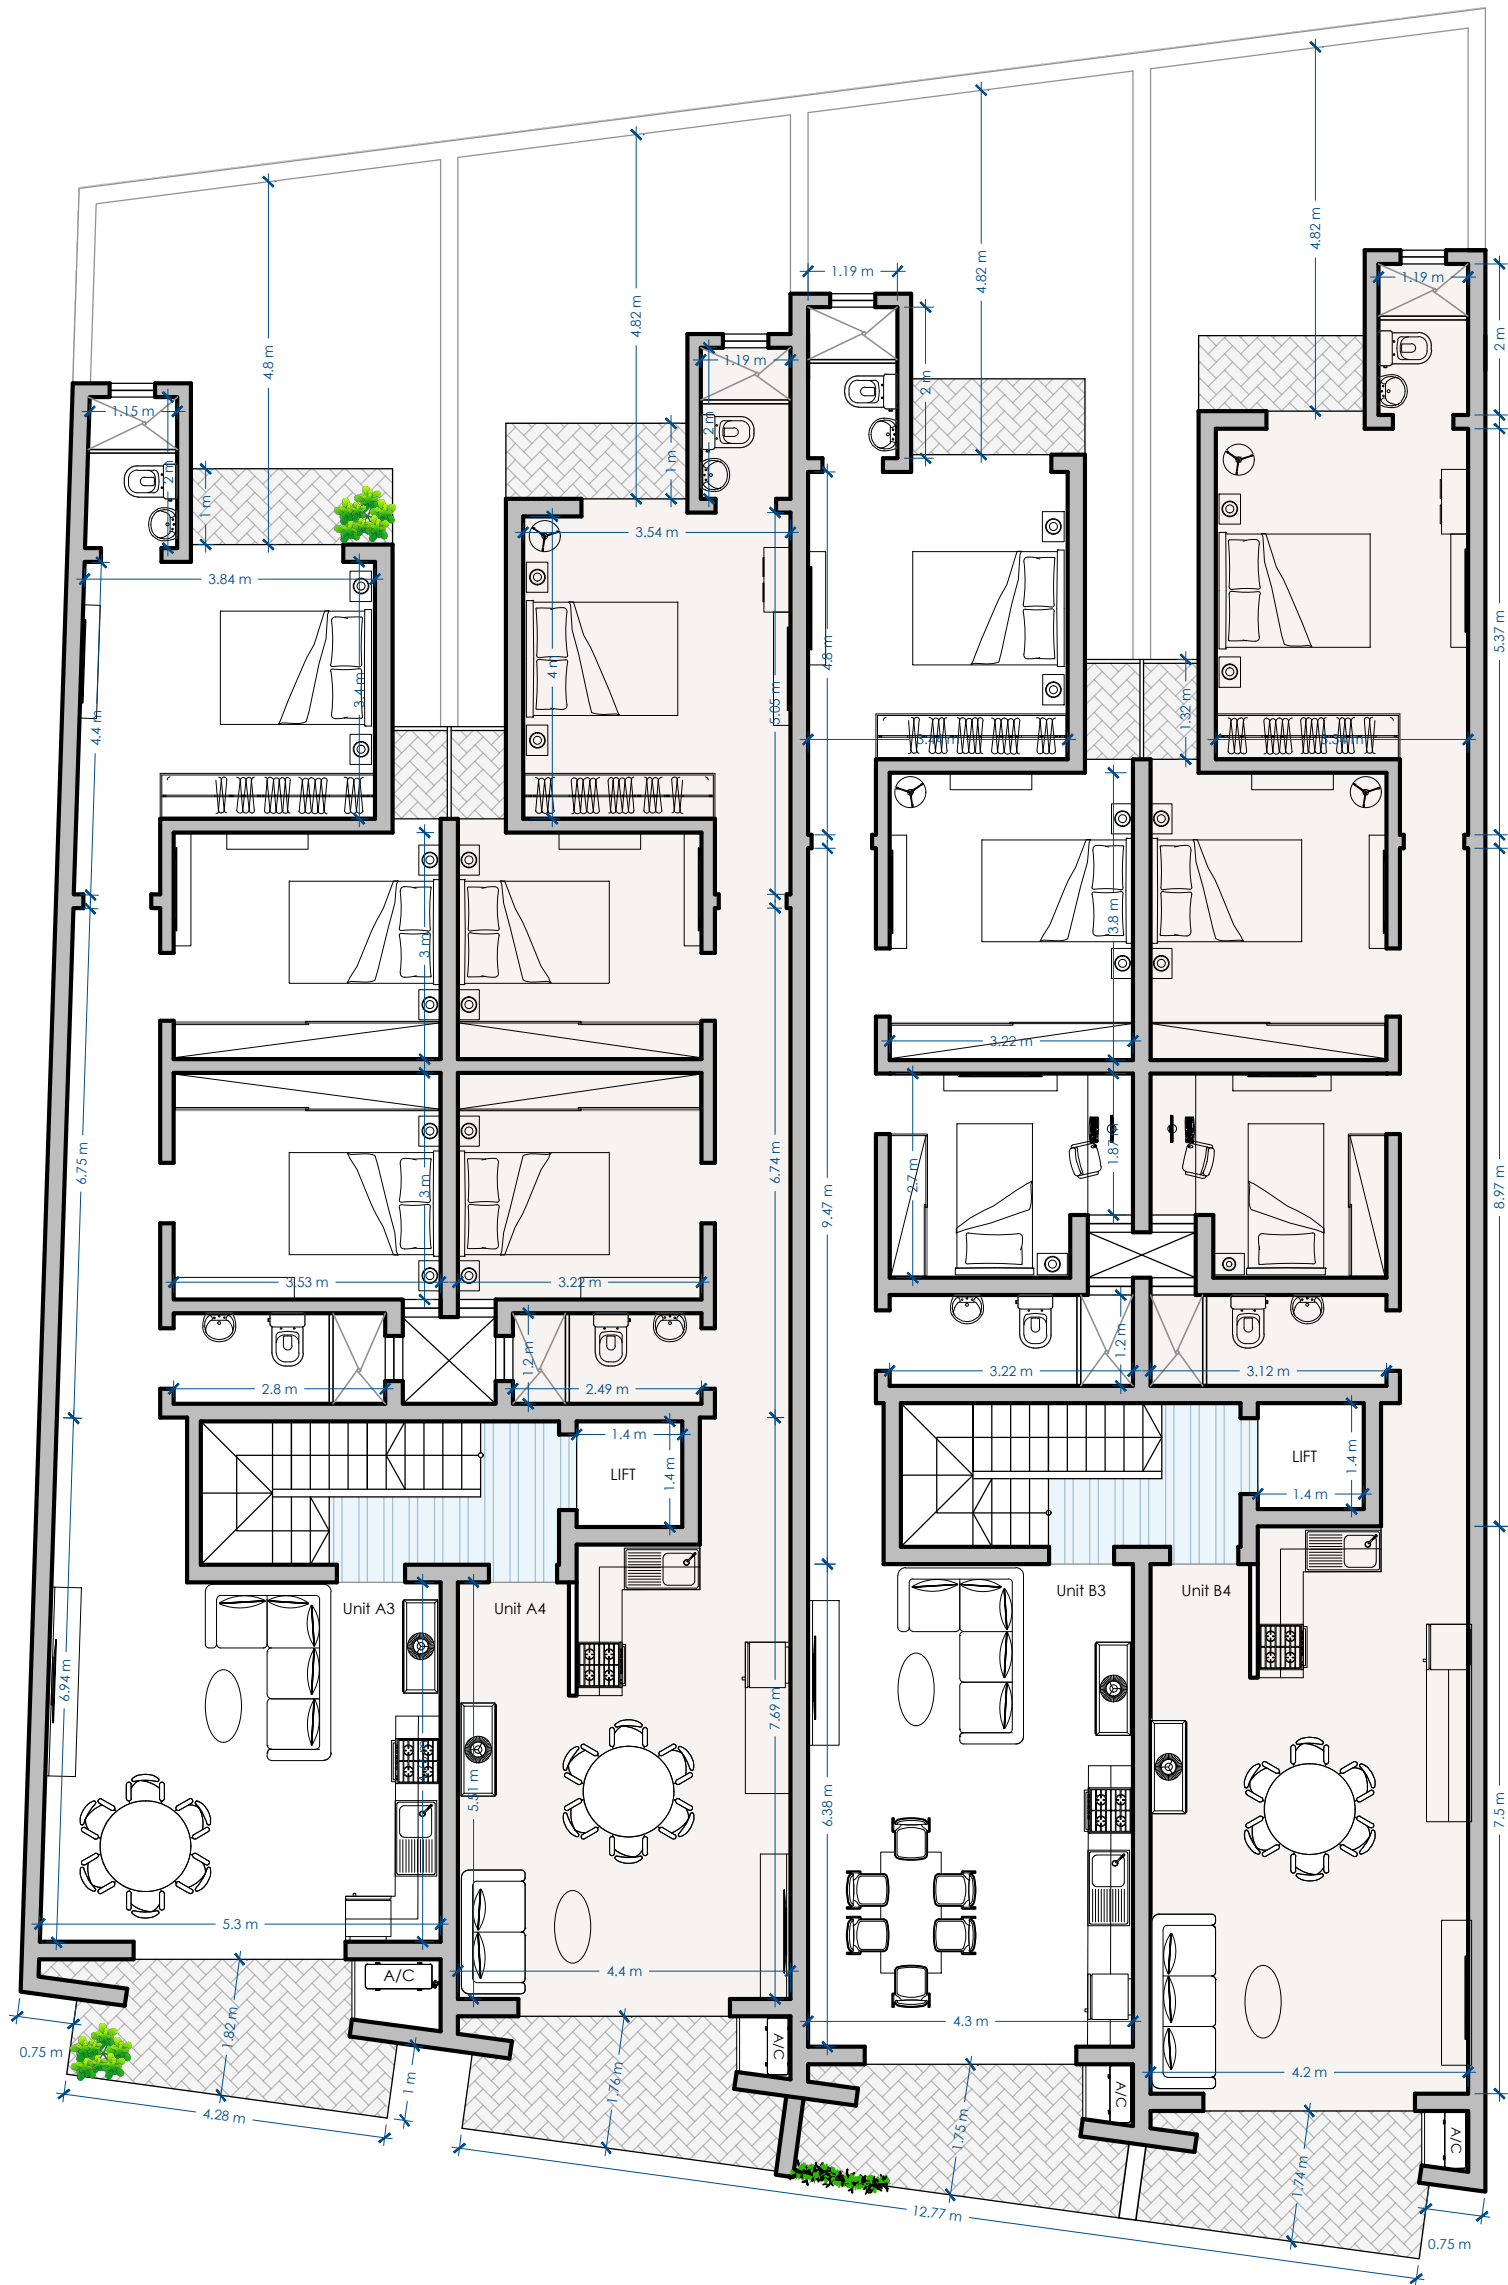


FIRST FLOOR  
PROPOSED

Scale 1:100

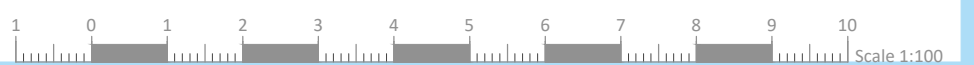


UNIT	INTERNAL	EXTERNAL	TOTAL
A5	91 sqm	12 sqm	103 sqm
A6	86 sqm	11 sqm	97 sqm
B5	89 sqm	11 sqm	100 sqm
B6	93 sqm	10 sqm	103 sqm

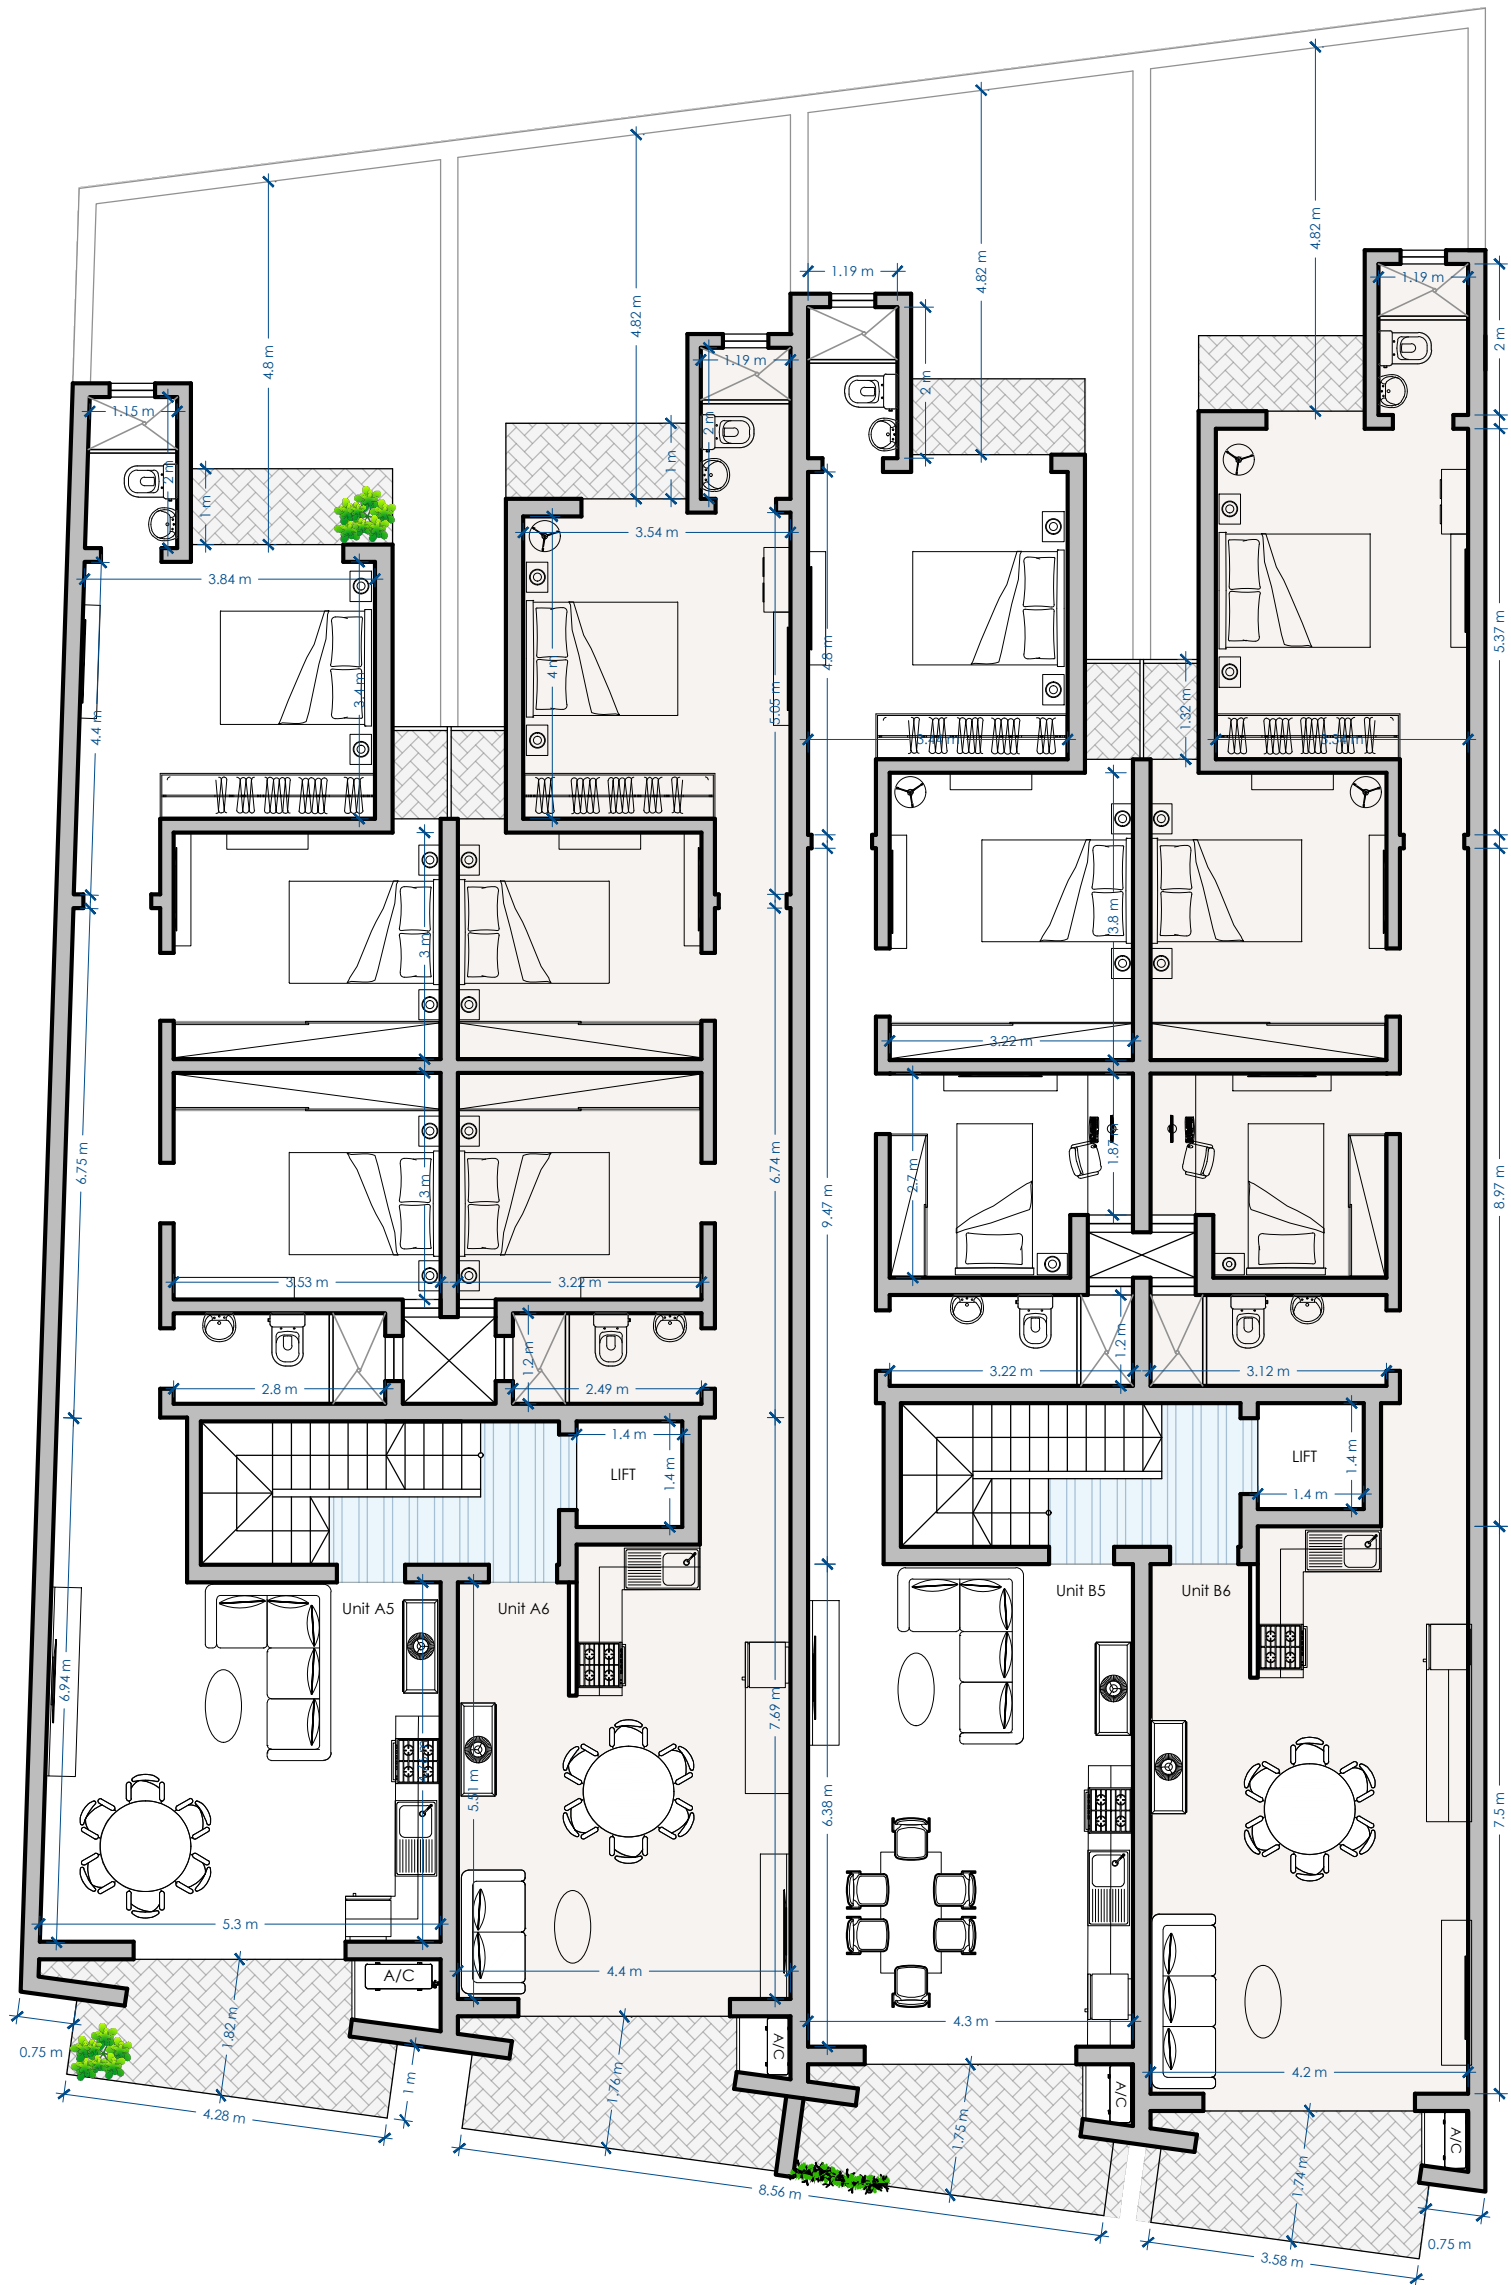


**SECOND FLOOR**  
PROPOSED

Scale 1:100

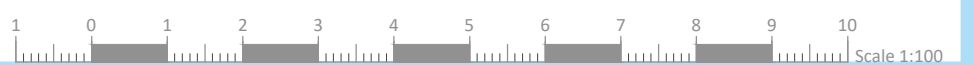


UNIT	INTERNAL	EXTERNAL	TOTAL
A7	91 sqm	12 sqm	103 sqm
A8	86 sqm	11 sqm	97 sqm
B7	89 sqm	11 sqm	100 sqm
B8	93 sqm	10 sqm	103 sqm

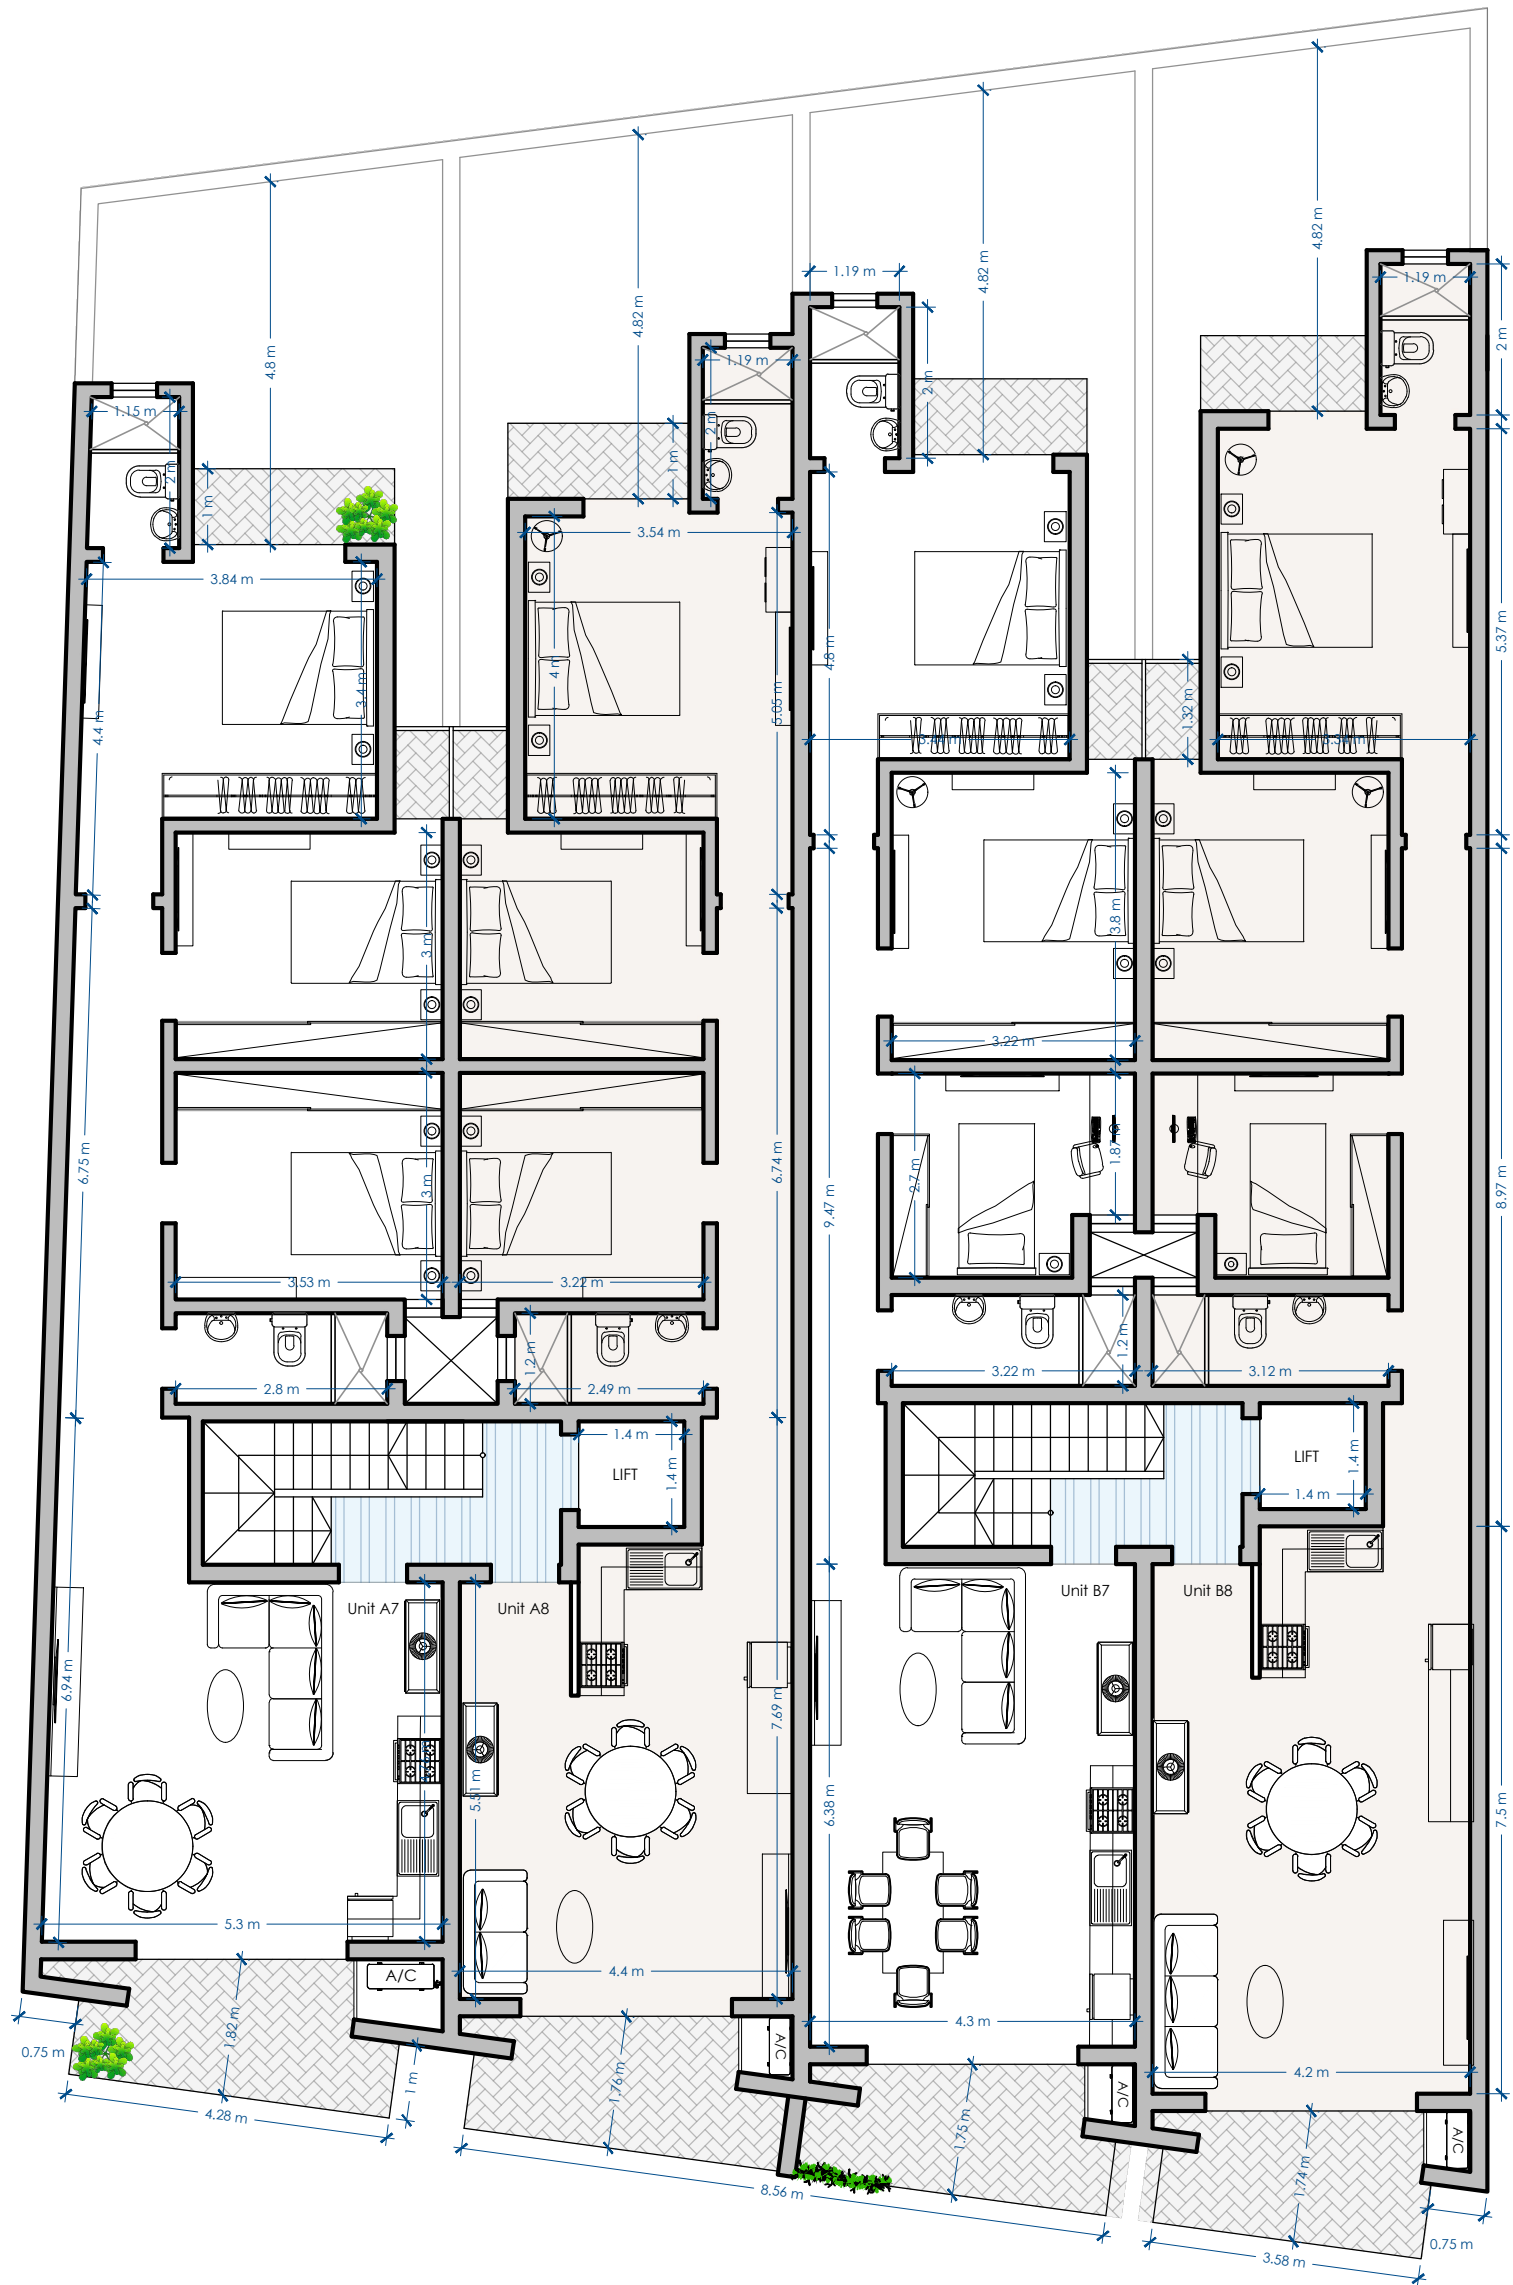


**THIRD FLOOR**  
PROPOSED

Scale 1:100

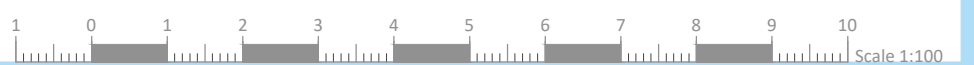


UNIT	INTERNAL	EXTERNAL	TOTAL
A9	91 sqm	12 sqm	103 sqm
A10	86 sqm	11 sqm	97 sqm
B9	89 sqm	11 sqm	100 sqm
B10	93 sqm	10 sqm	103 sqm

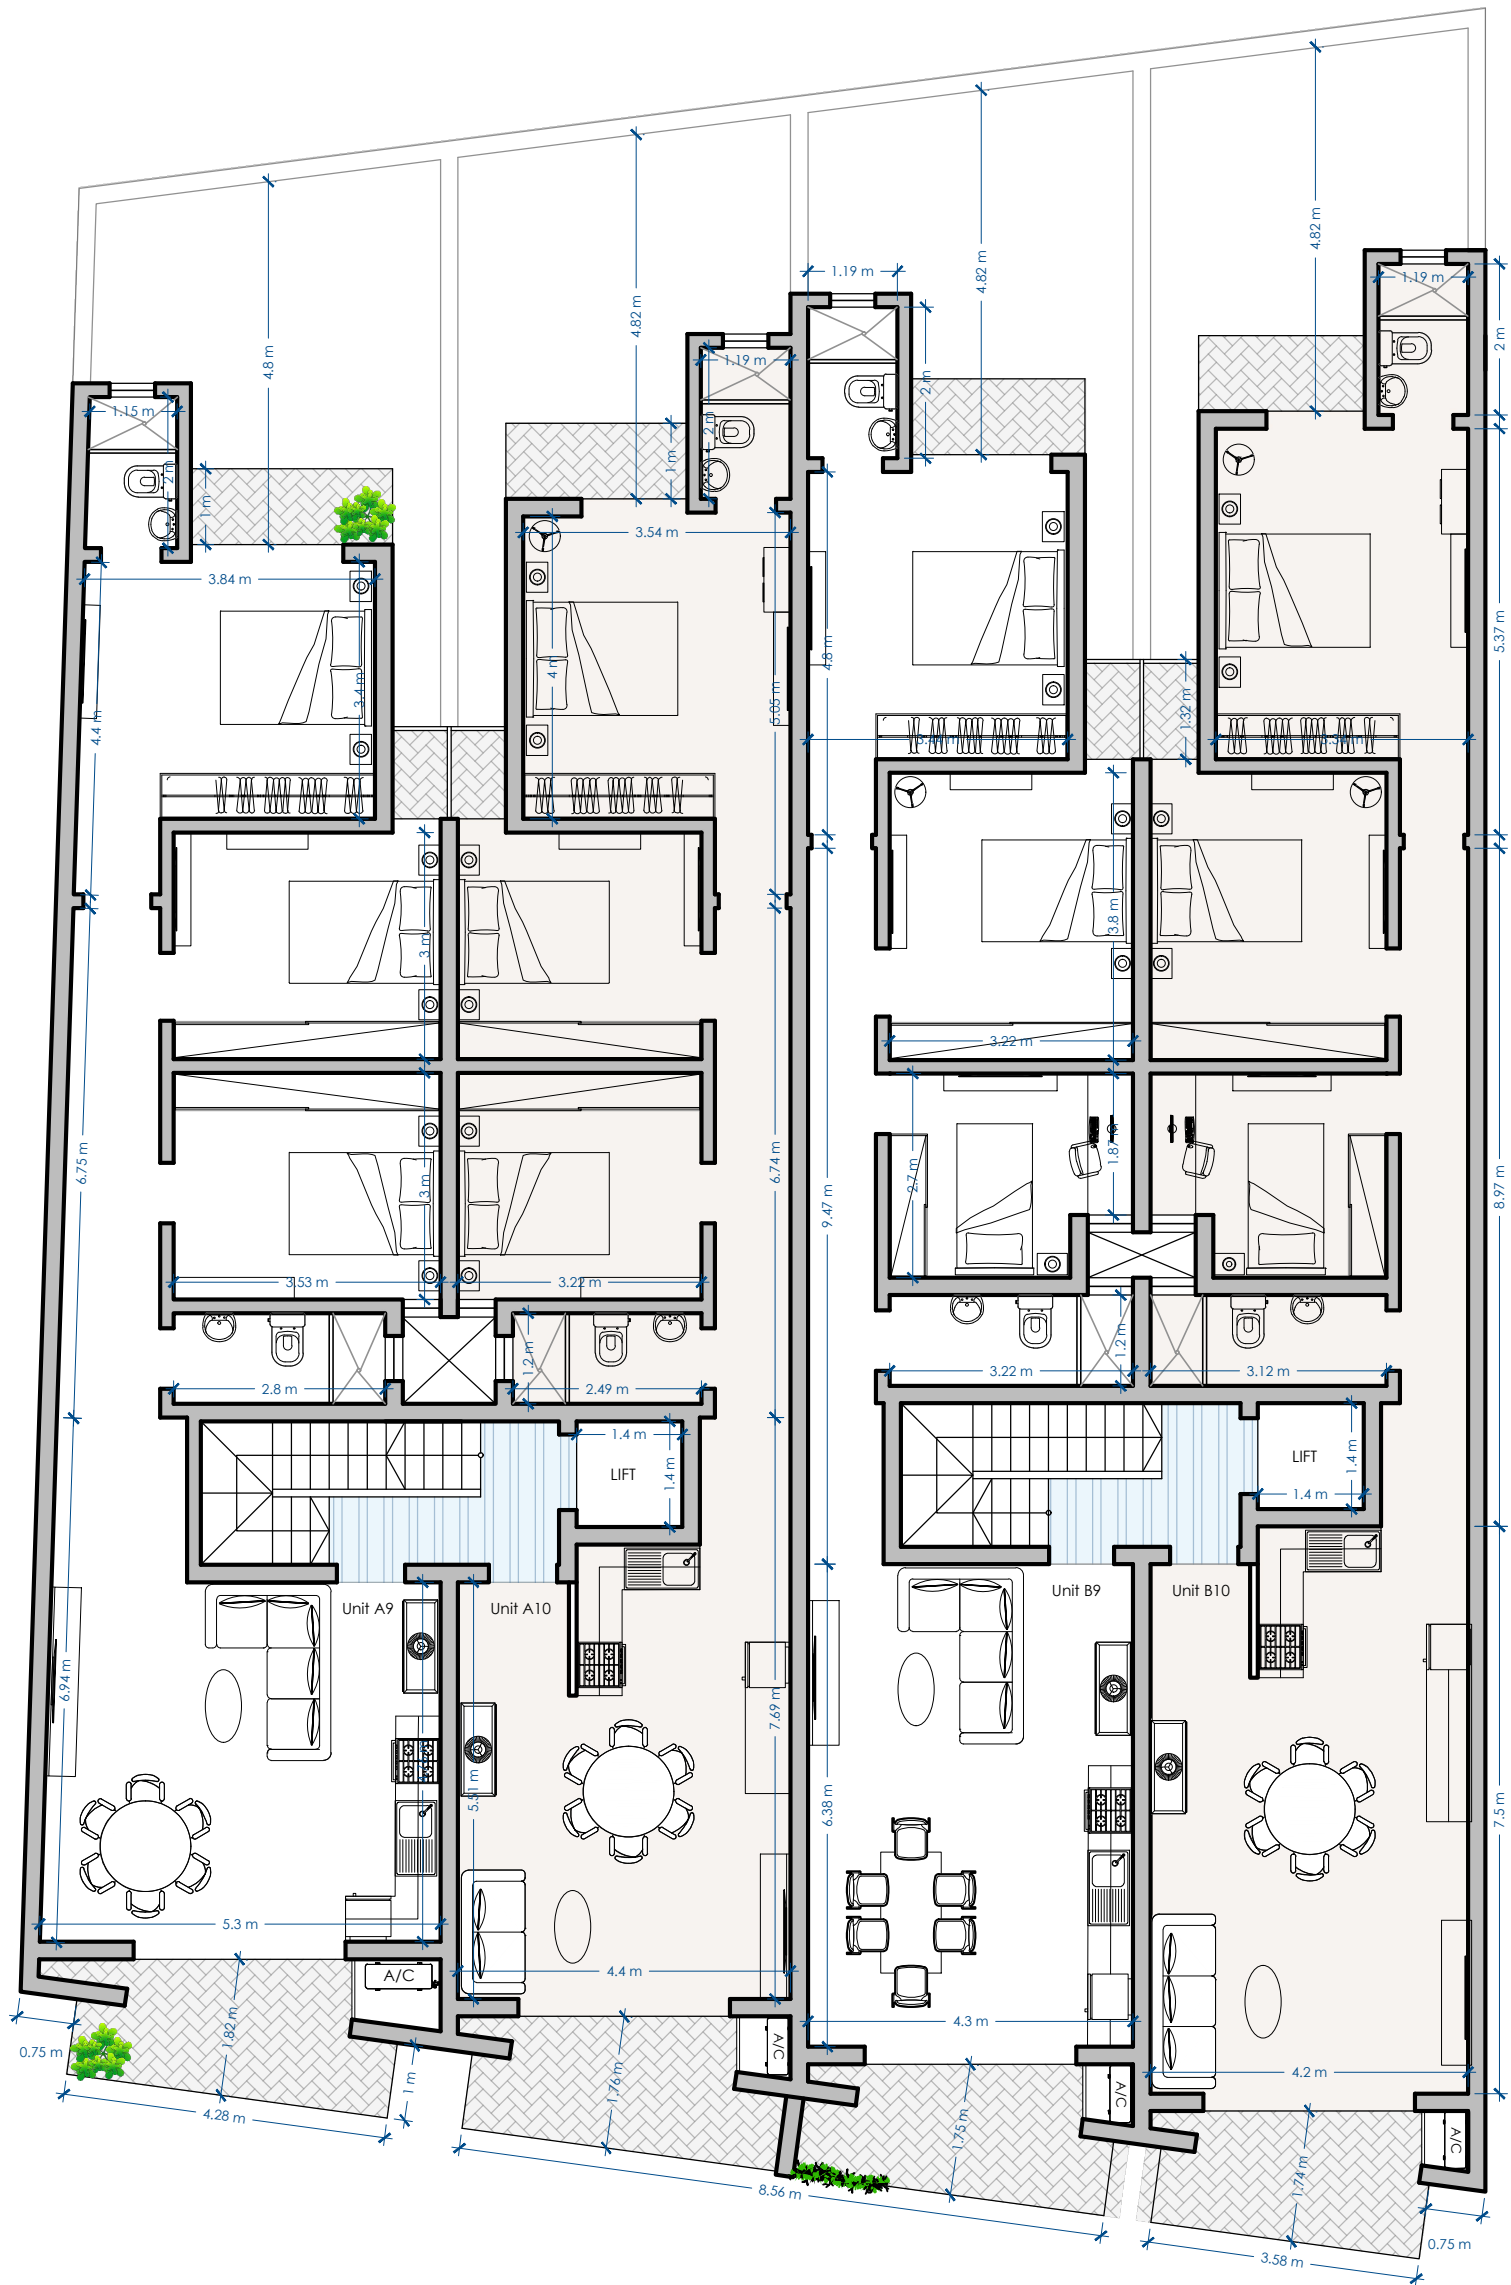


FOURTH FLOOR  
PROPOSED

Scale 1:100

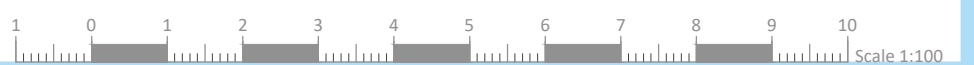


UNIT	INTERNAL	EXTERNAL	TOTAL
A11	91 sqm	12 sqm	103 sqm
A12	86 sqm	11 sqm	97 sqm
B11	89 sqm	11 sqm	100 sqm
B12	93 sqm	10 sqm	103 sqm

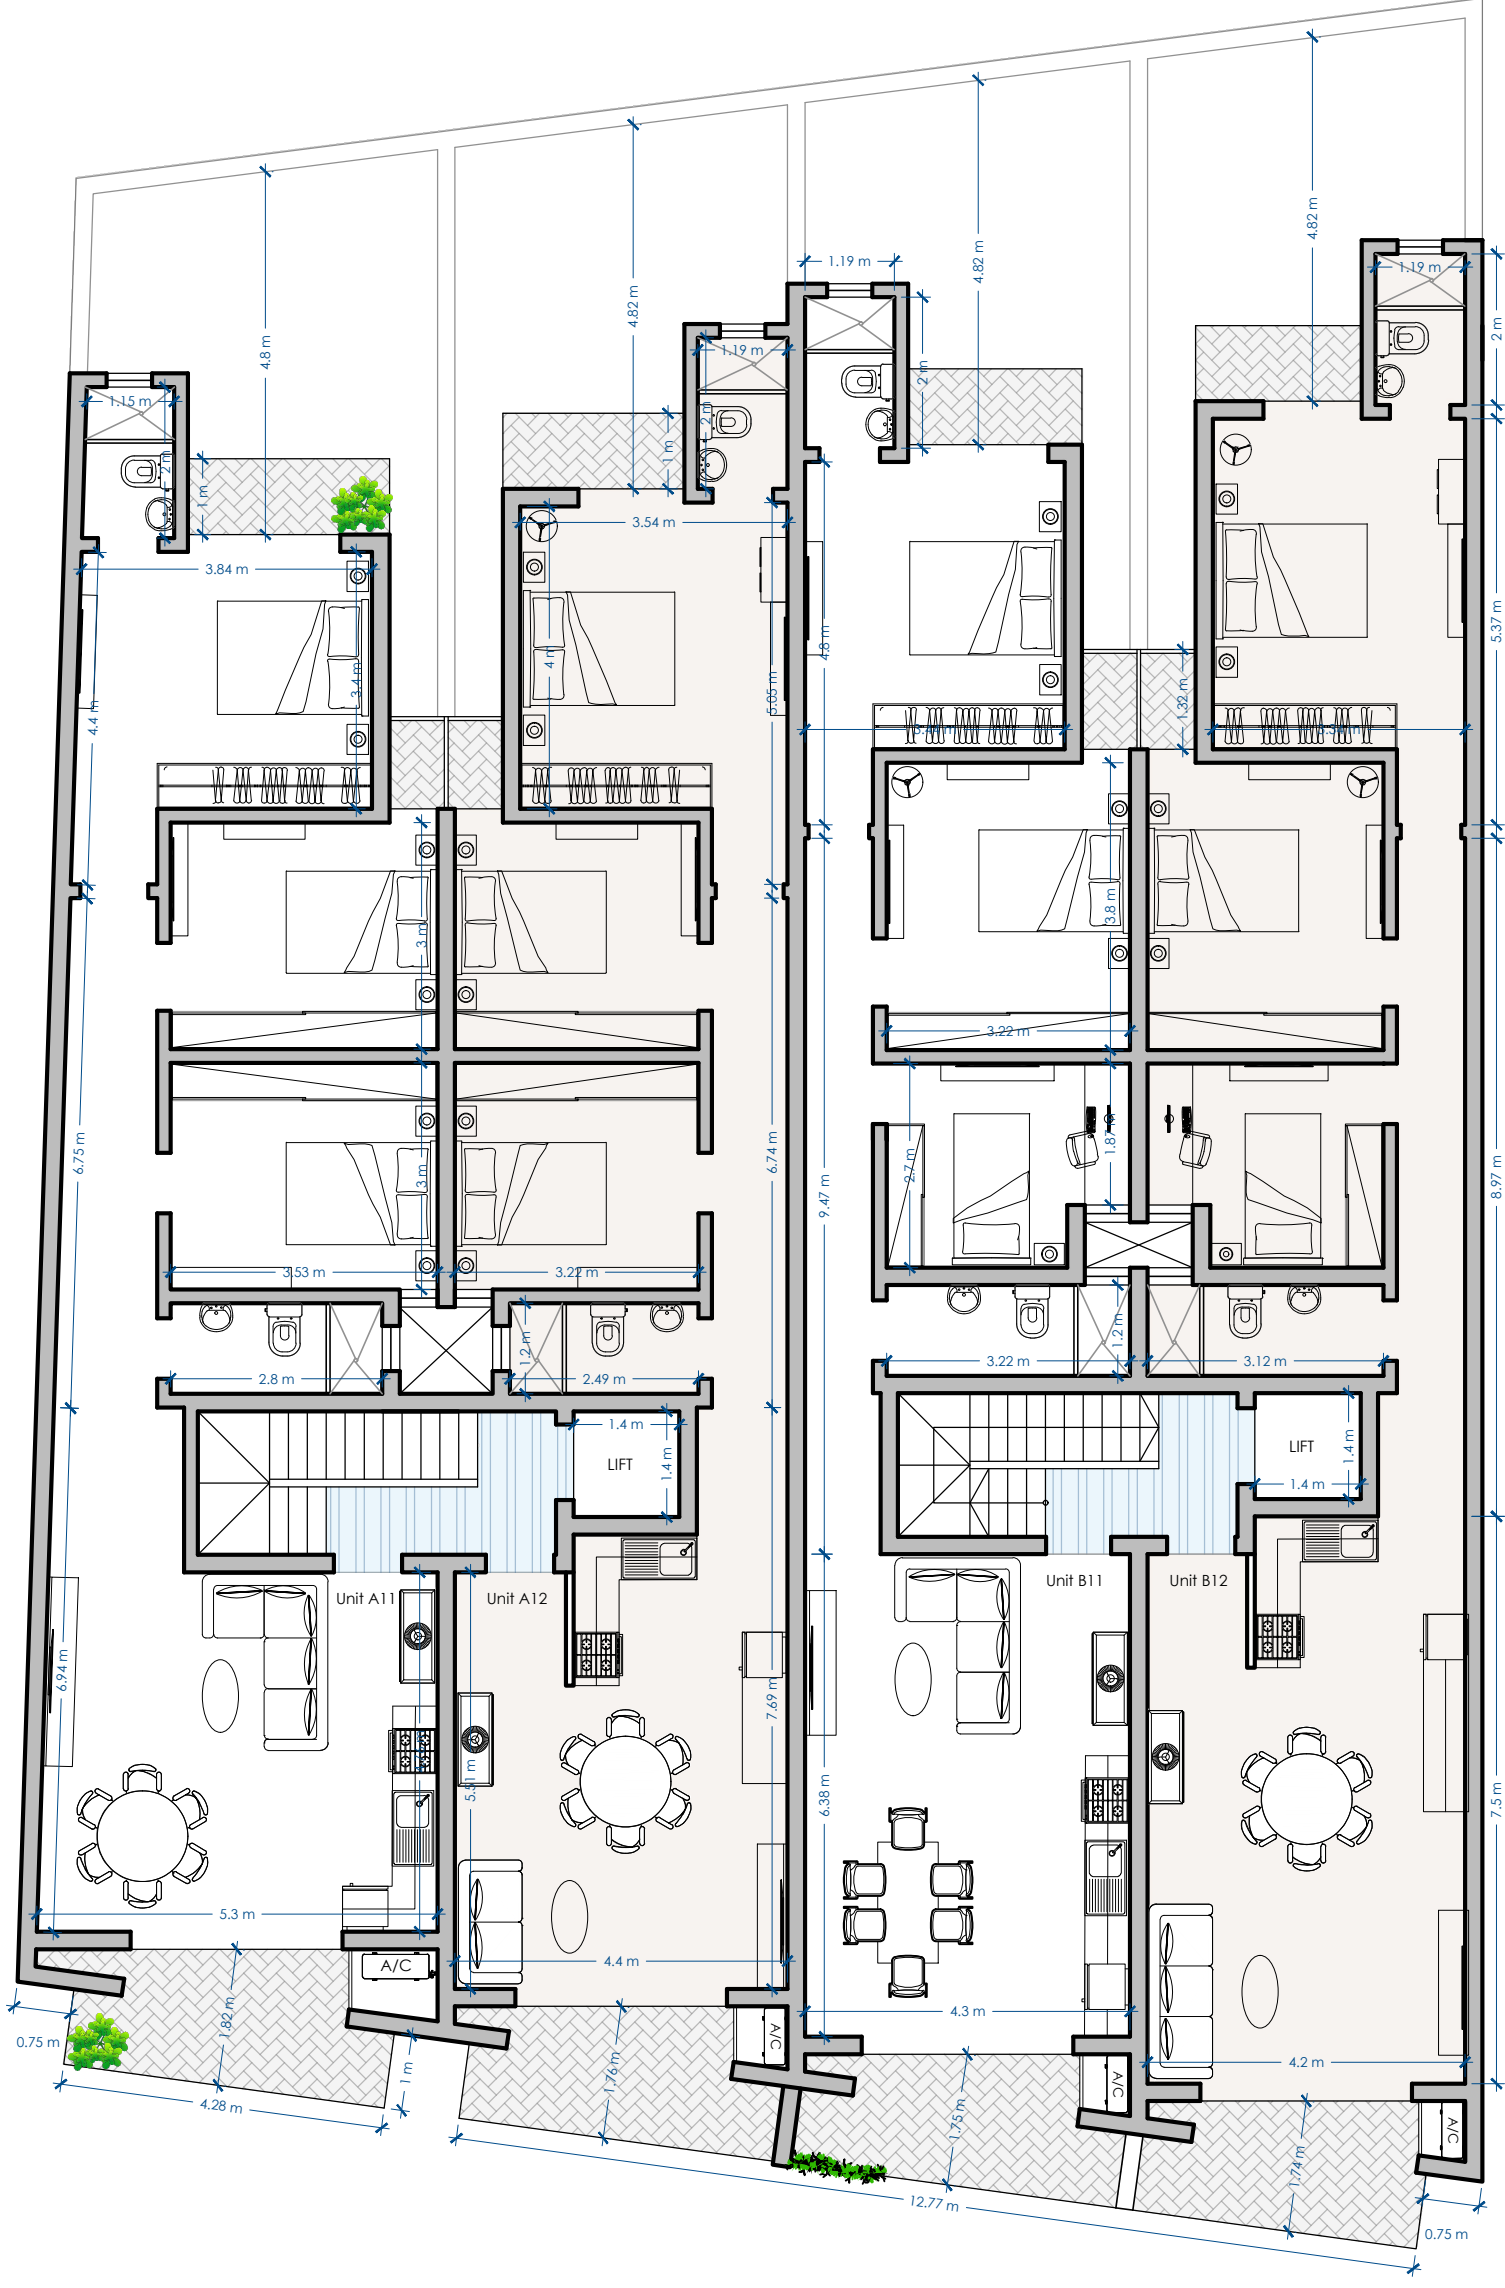


**FIFTH FLOOR**  
PROPOSED

Scale 1:100

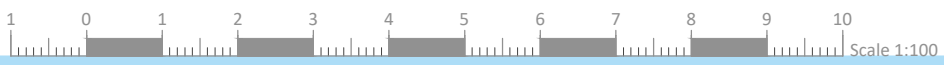




UNIT	INTERNAL	EXTERNAL	TOTAL
A13	64 sqm	33 sqm	97 sqm
A14	61 sqm	33 sqm	94 sqm
B13	66 sqm	30 sqm	96 sqm
B14	69 sqm	29 sqm	98 sqm

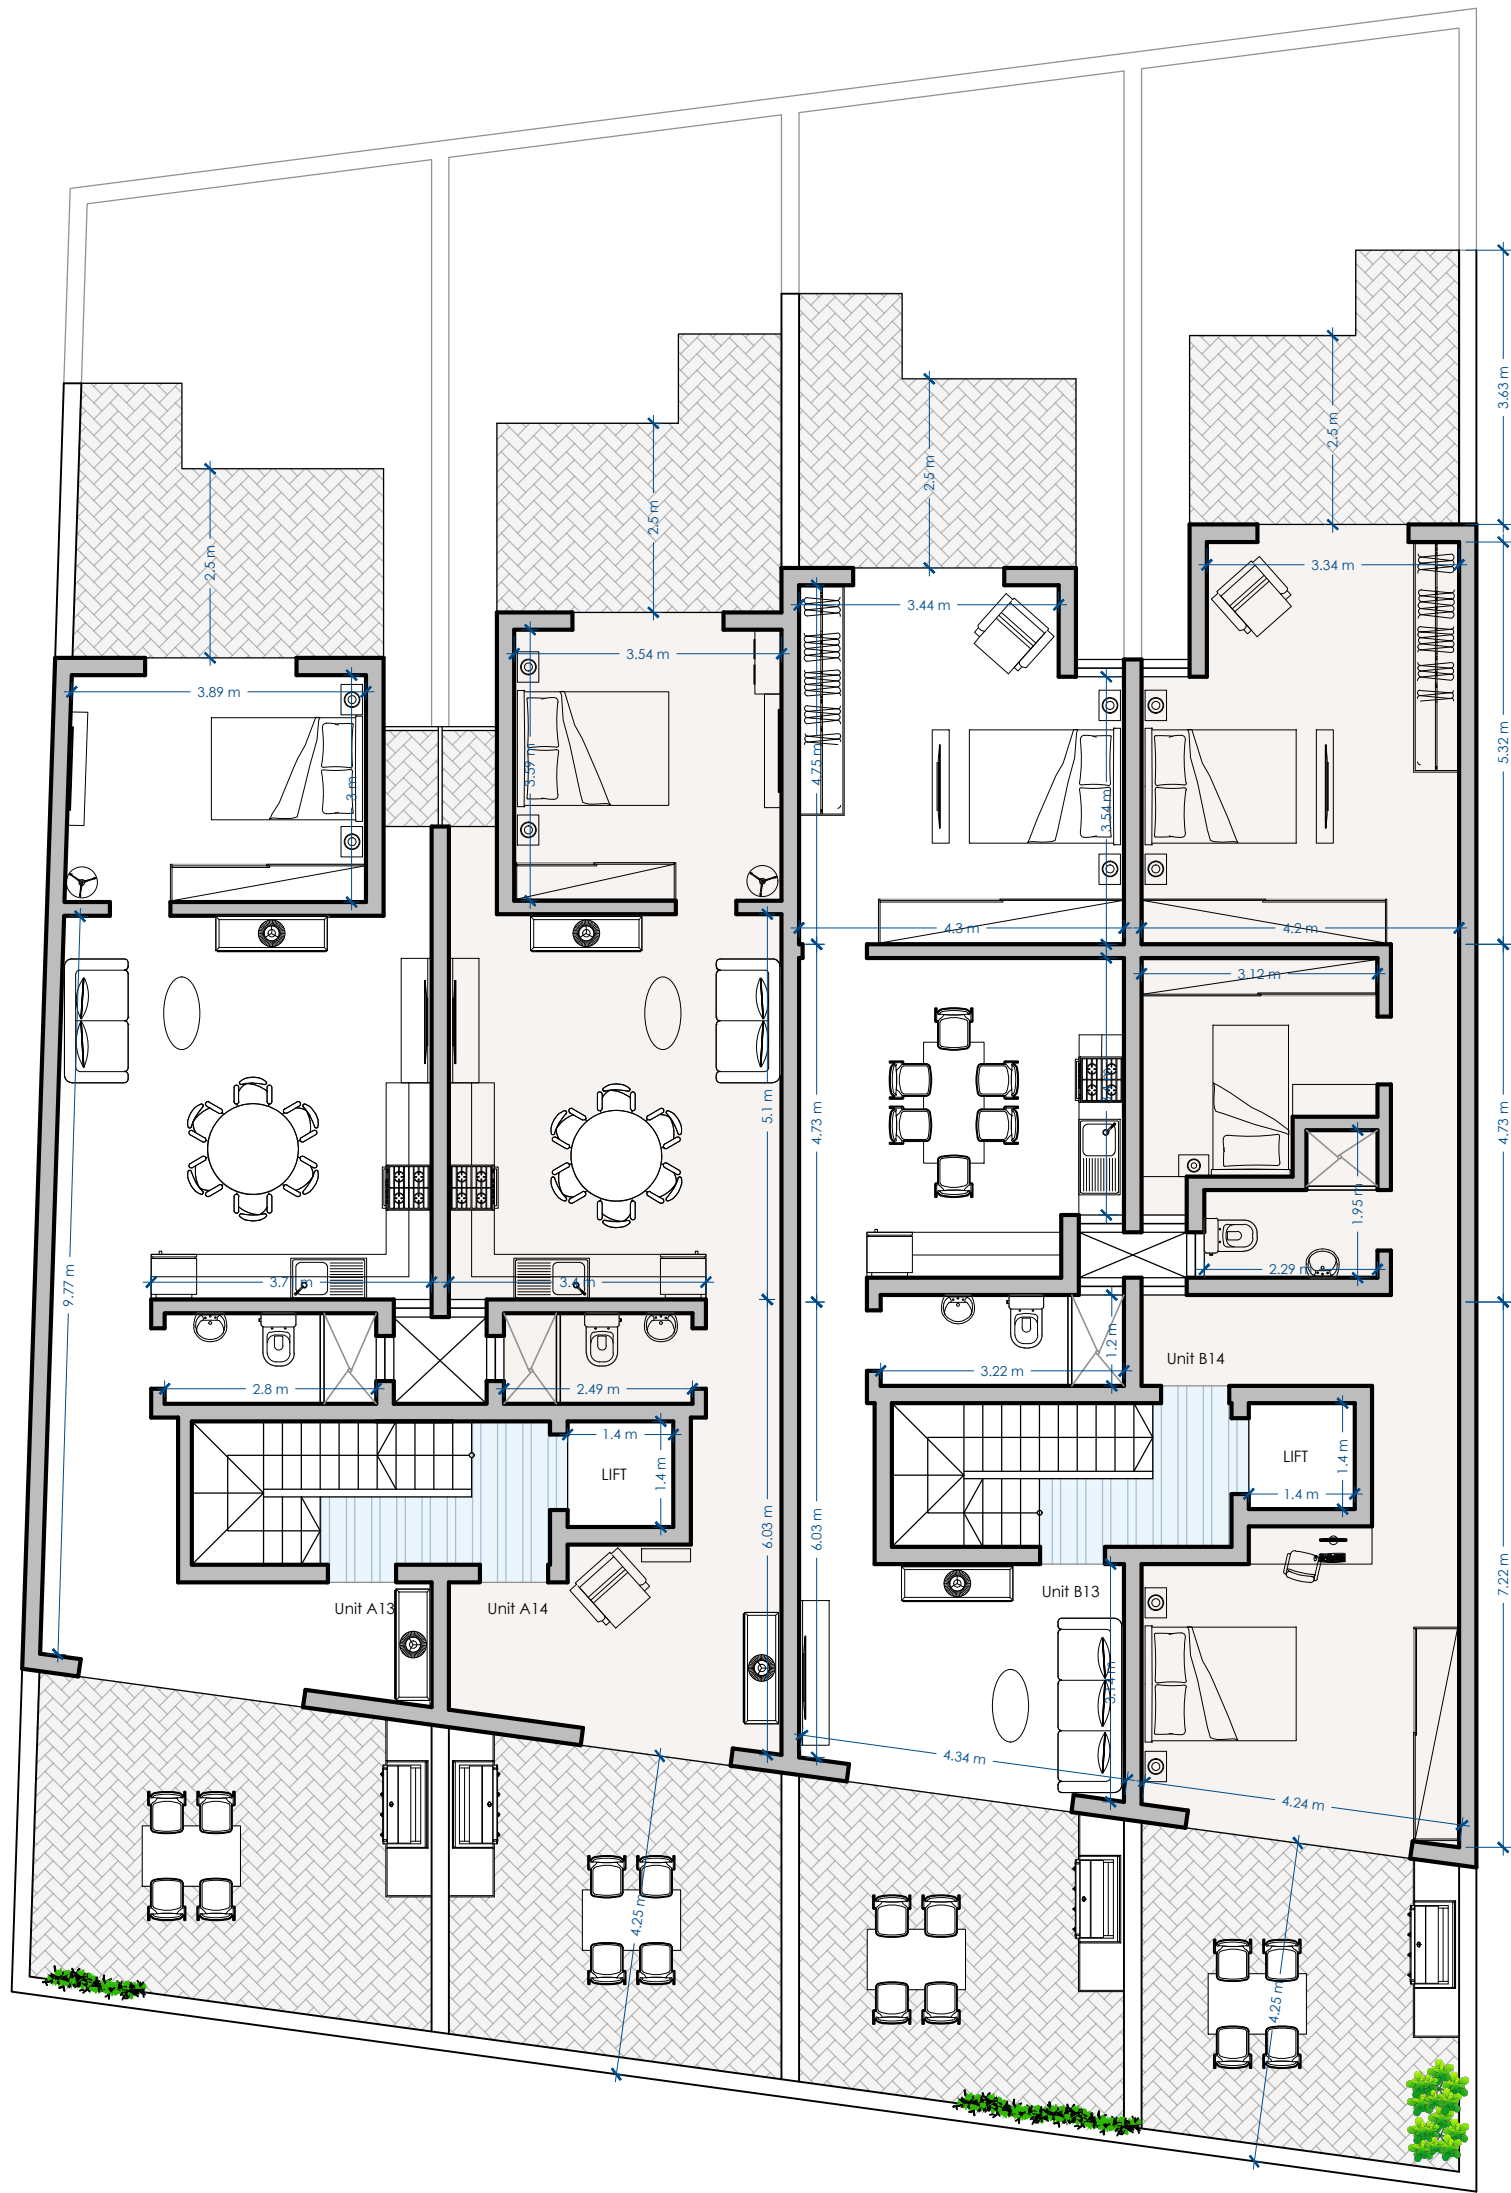

**RECEDED FLOOR**  
PROPOSED

Scale 1:100

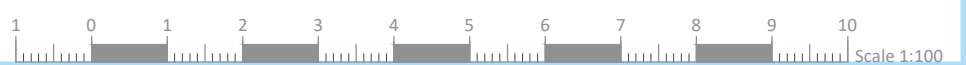



ELEVATION  
PROPOSED

Scale 1:100

