



Proposed Ground Floor Level

Scale 1:100
clean copy

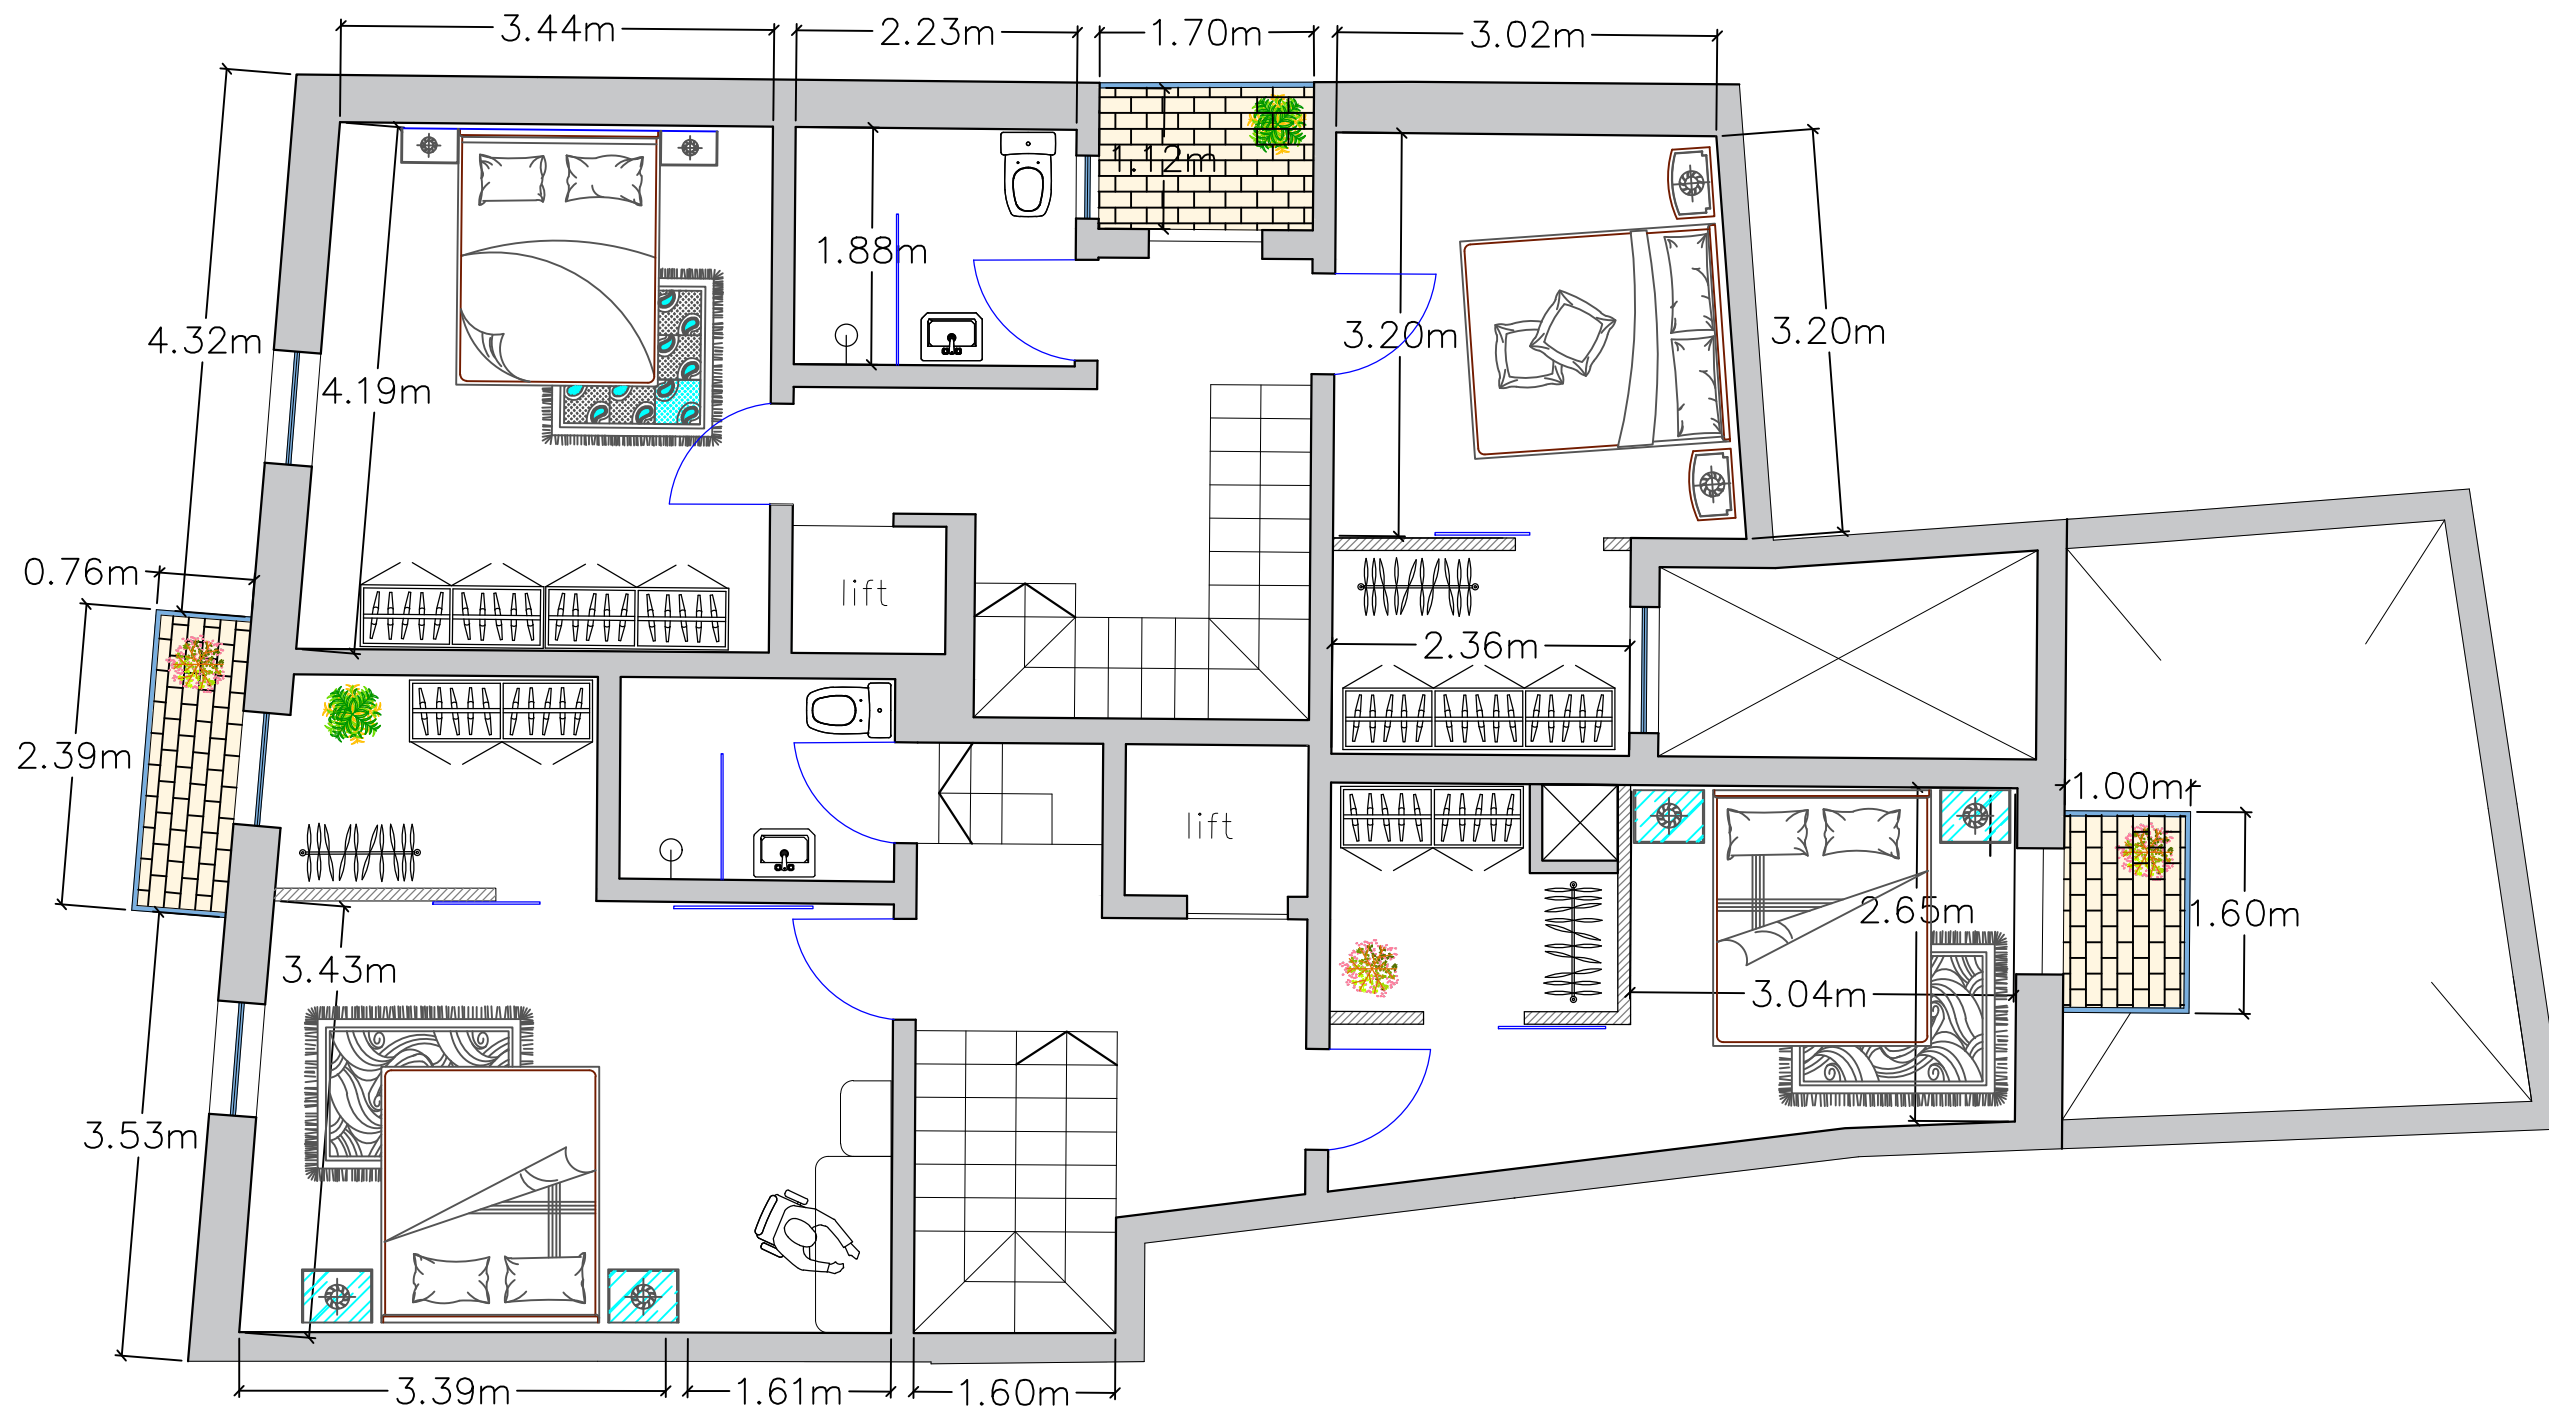


Proposed First Floor Level

Scale 1:100
clean copy

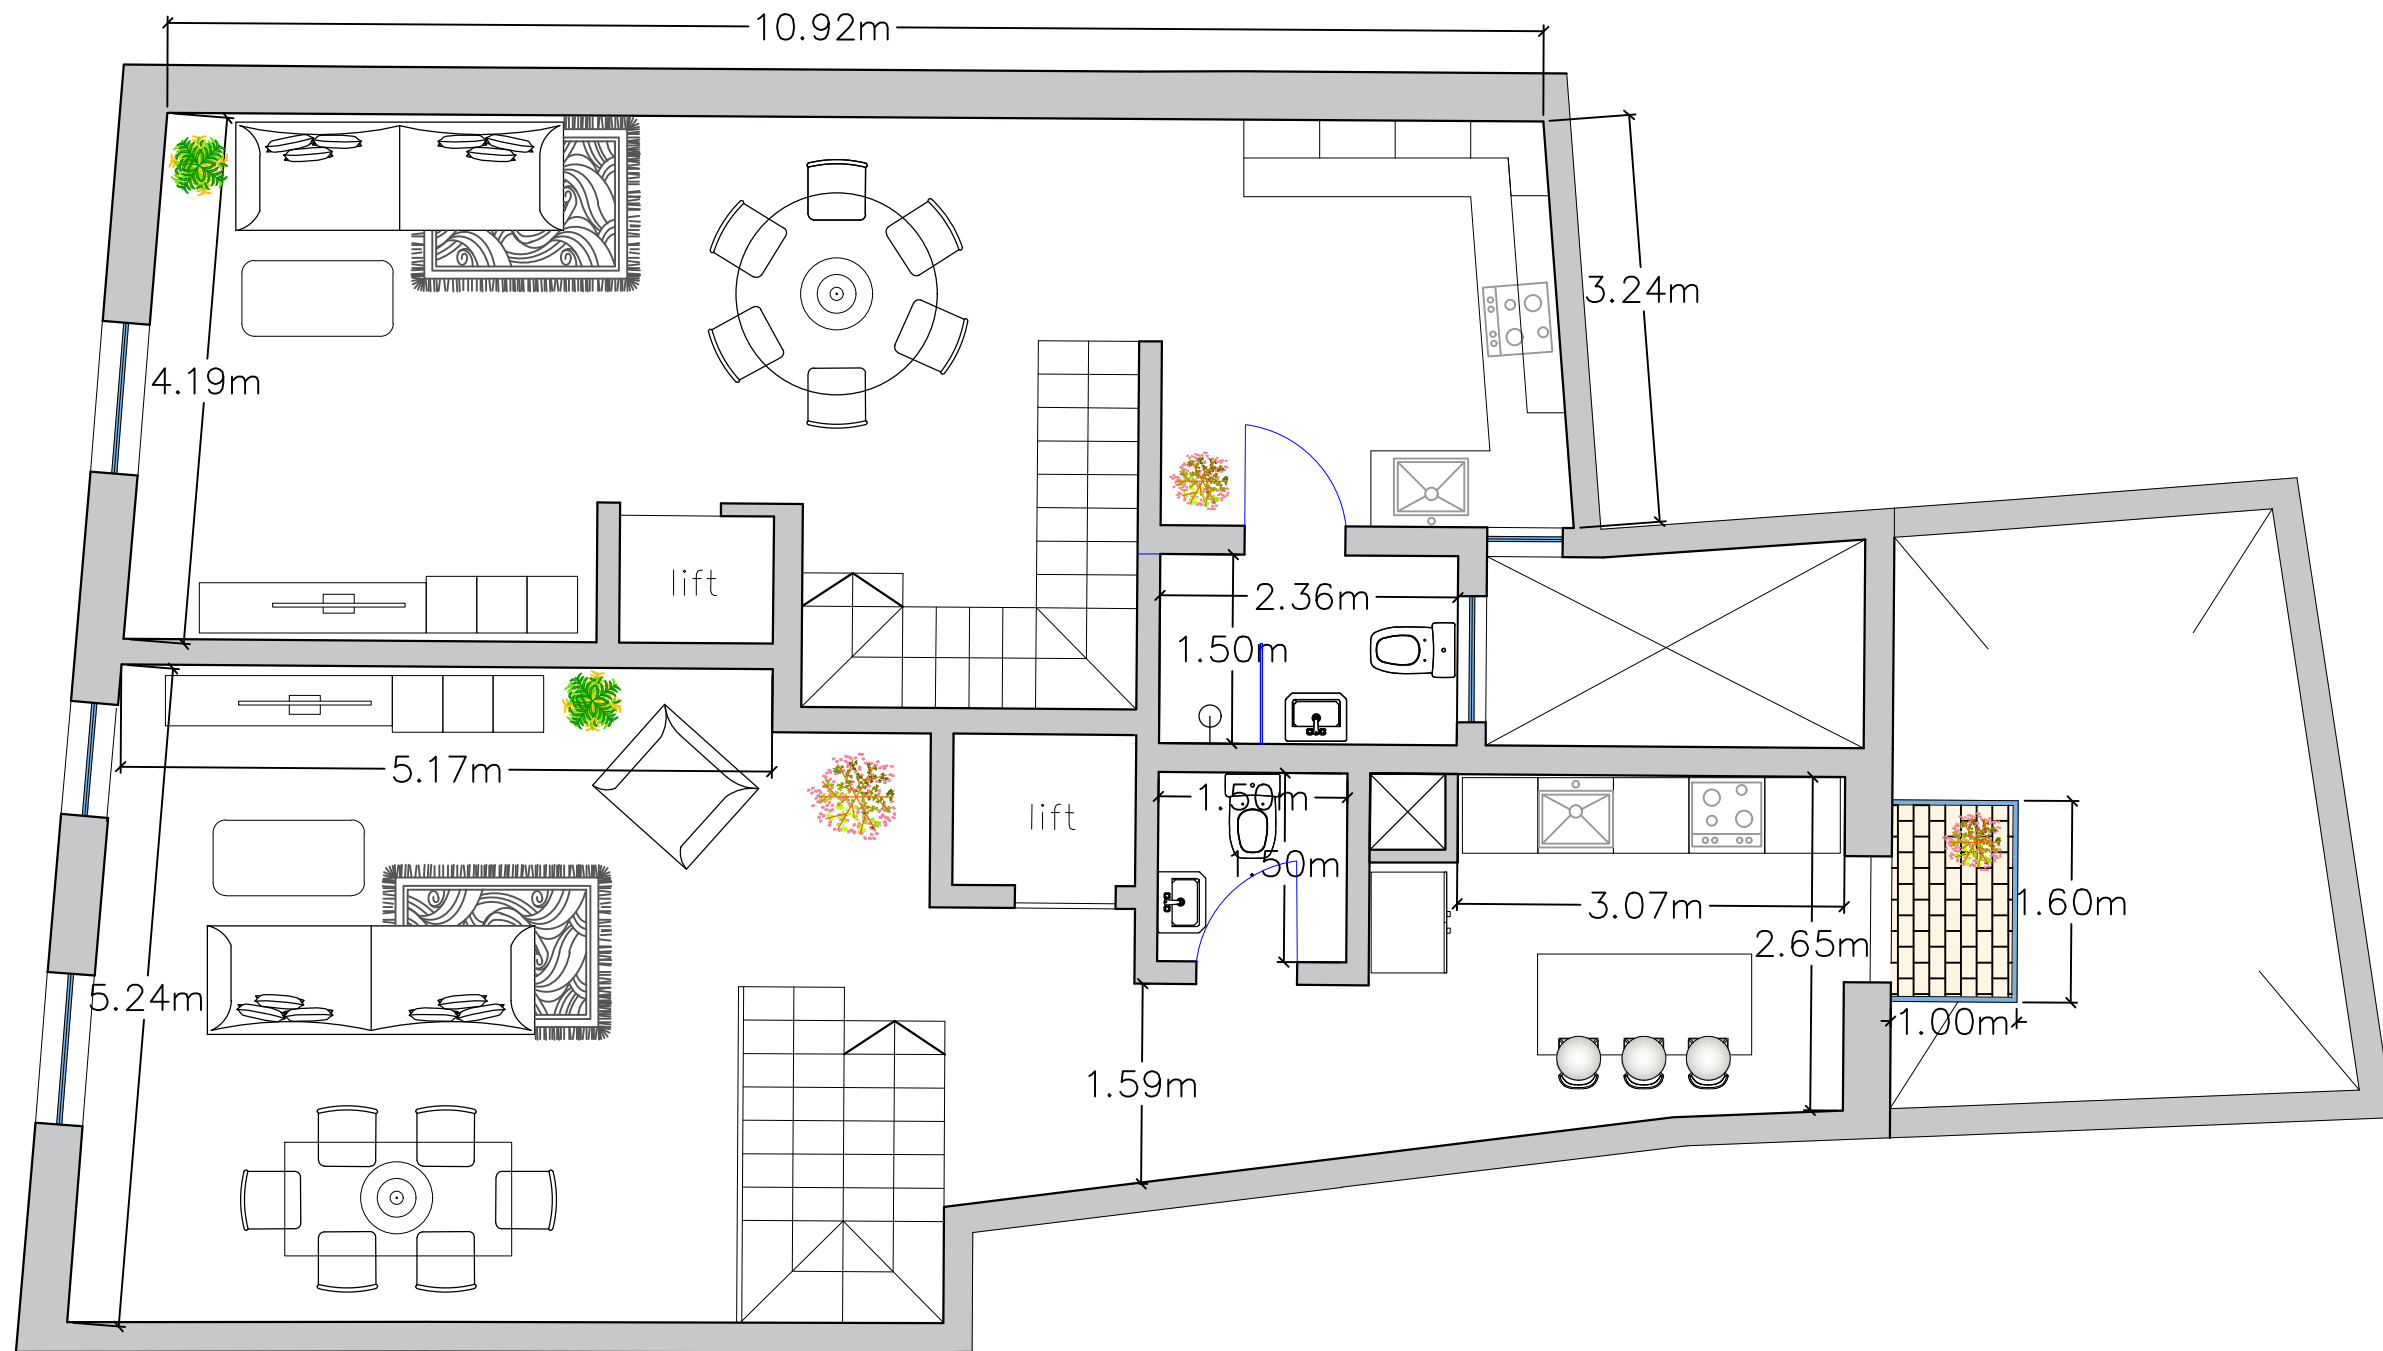

Proposed Second Floor Level

Scale 1:100
clean copy

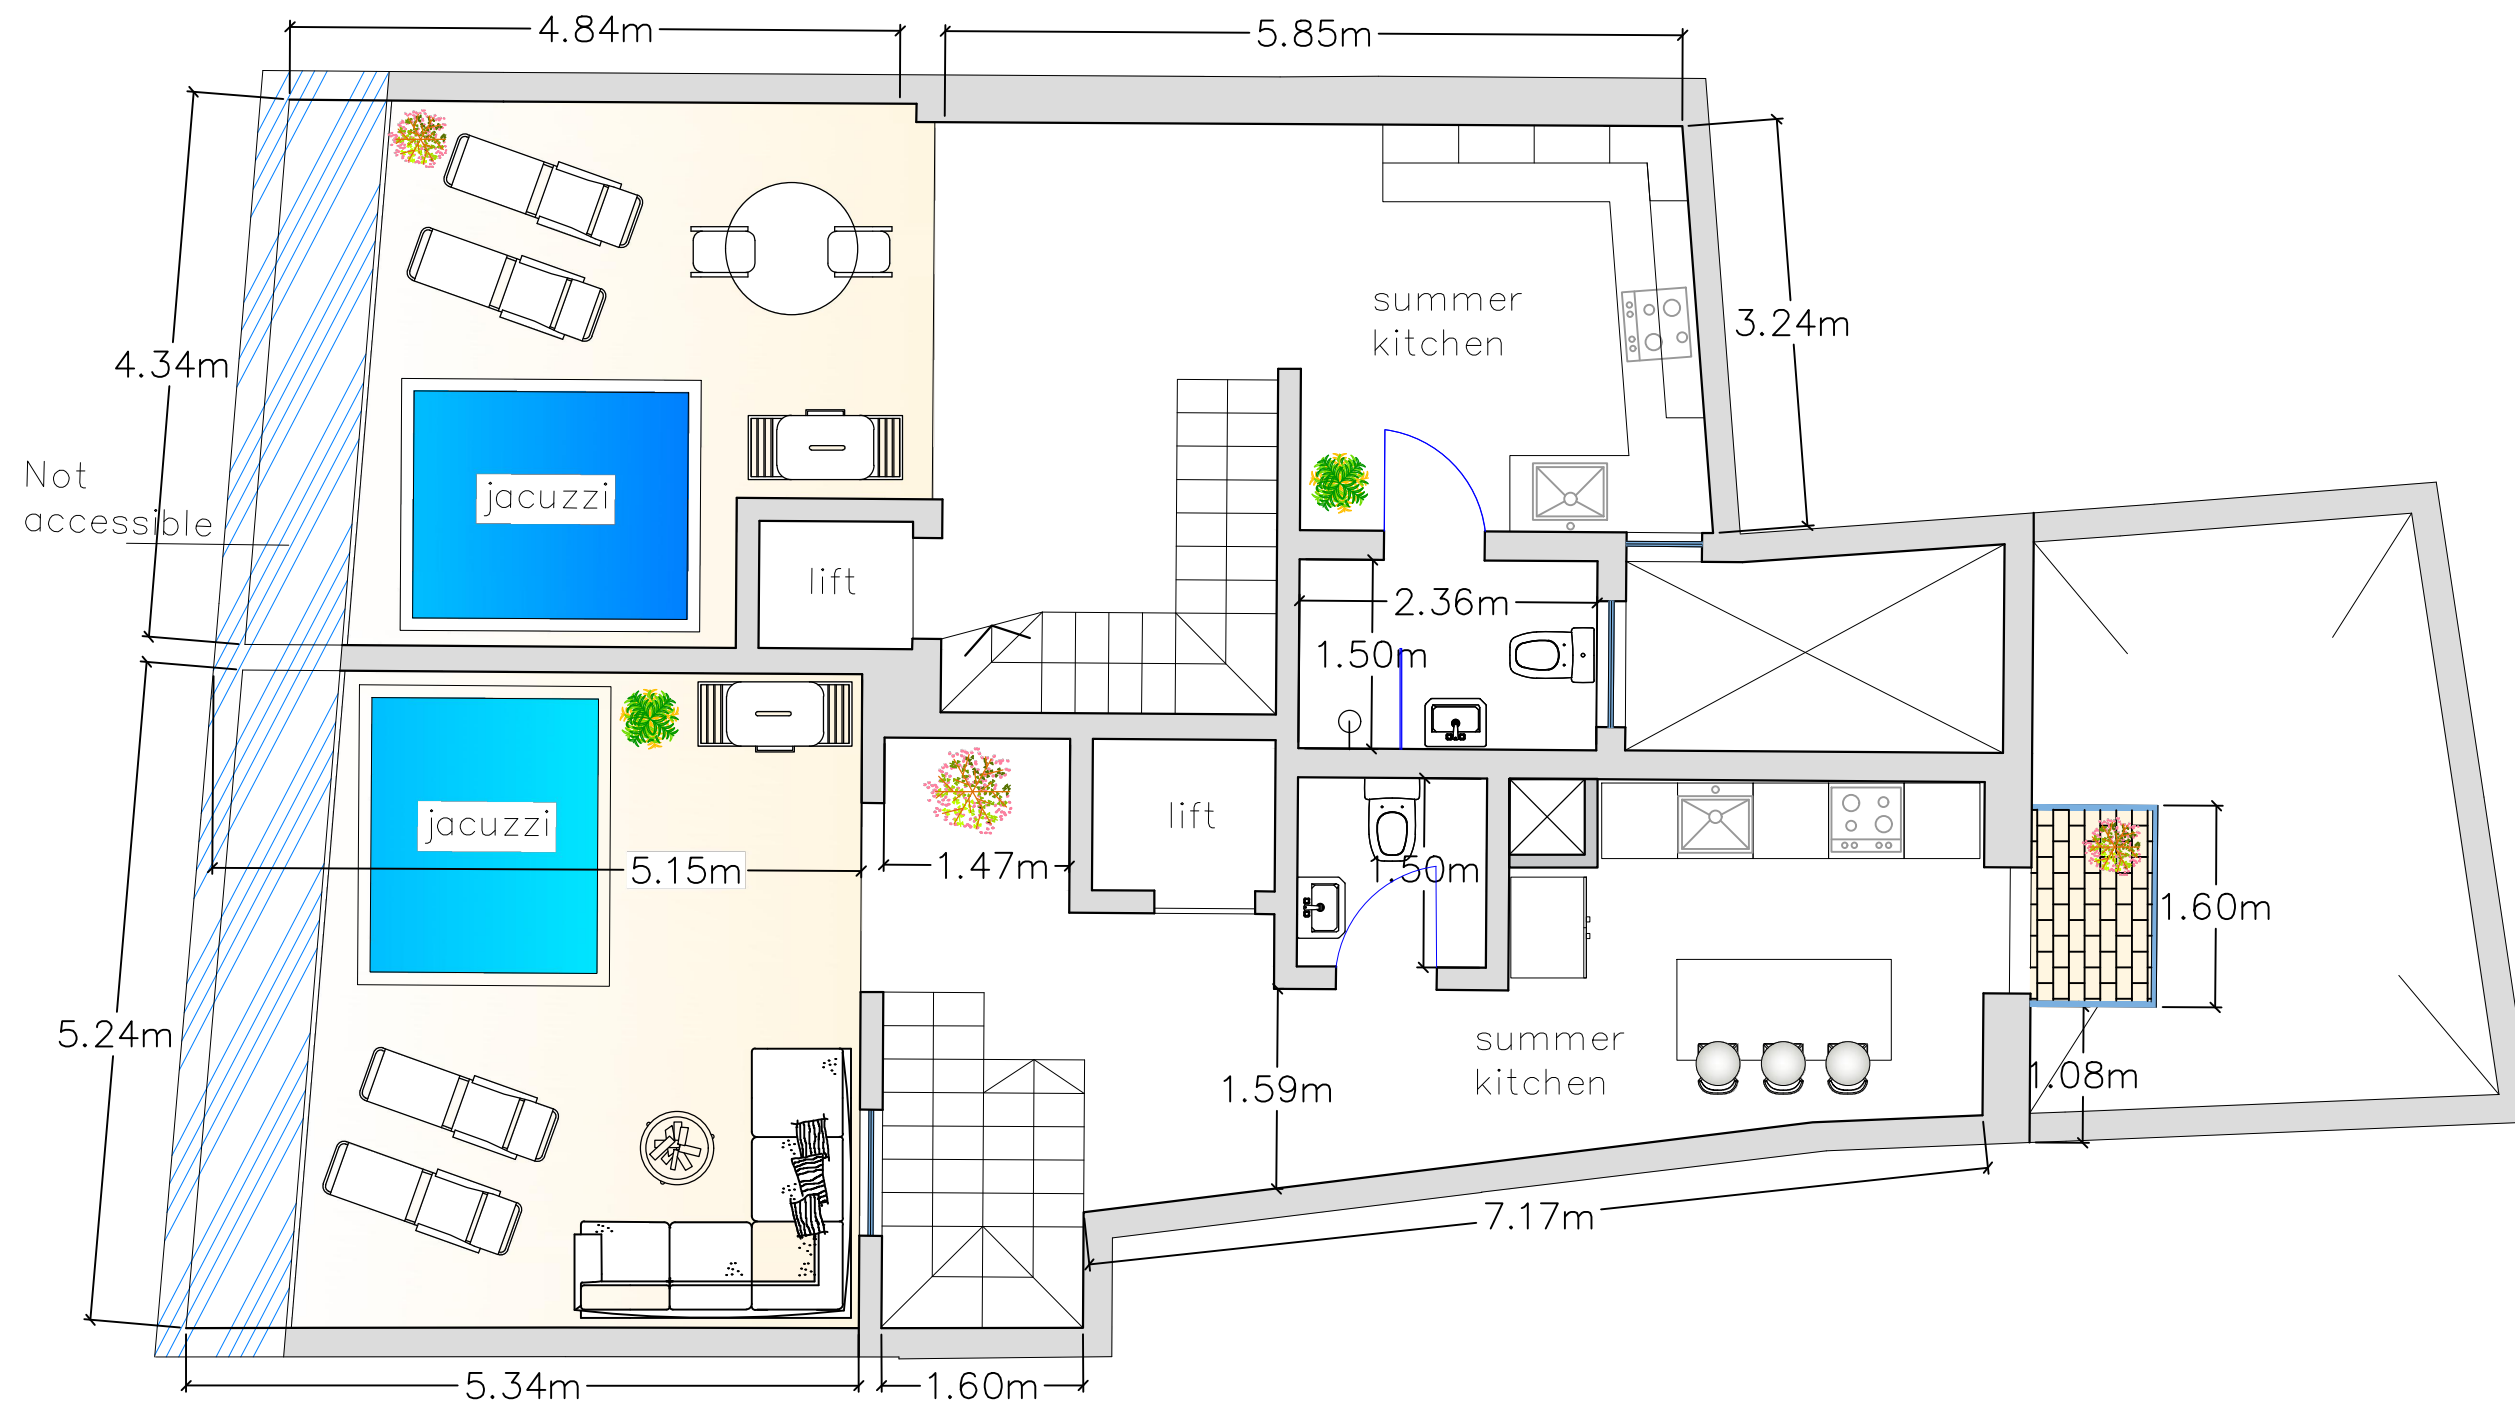

Proposed Receded Floor
 Level Scale 1:100
 clean copy