




Proposed Ground Floor plan

Scale 1:100
clean copy

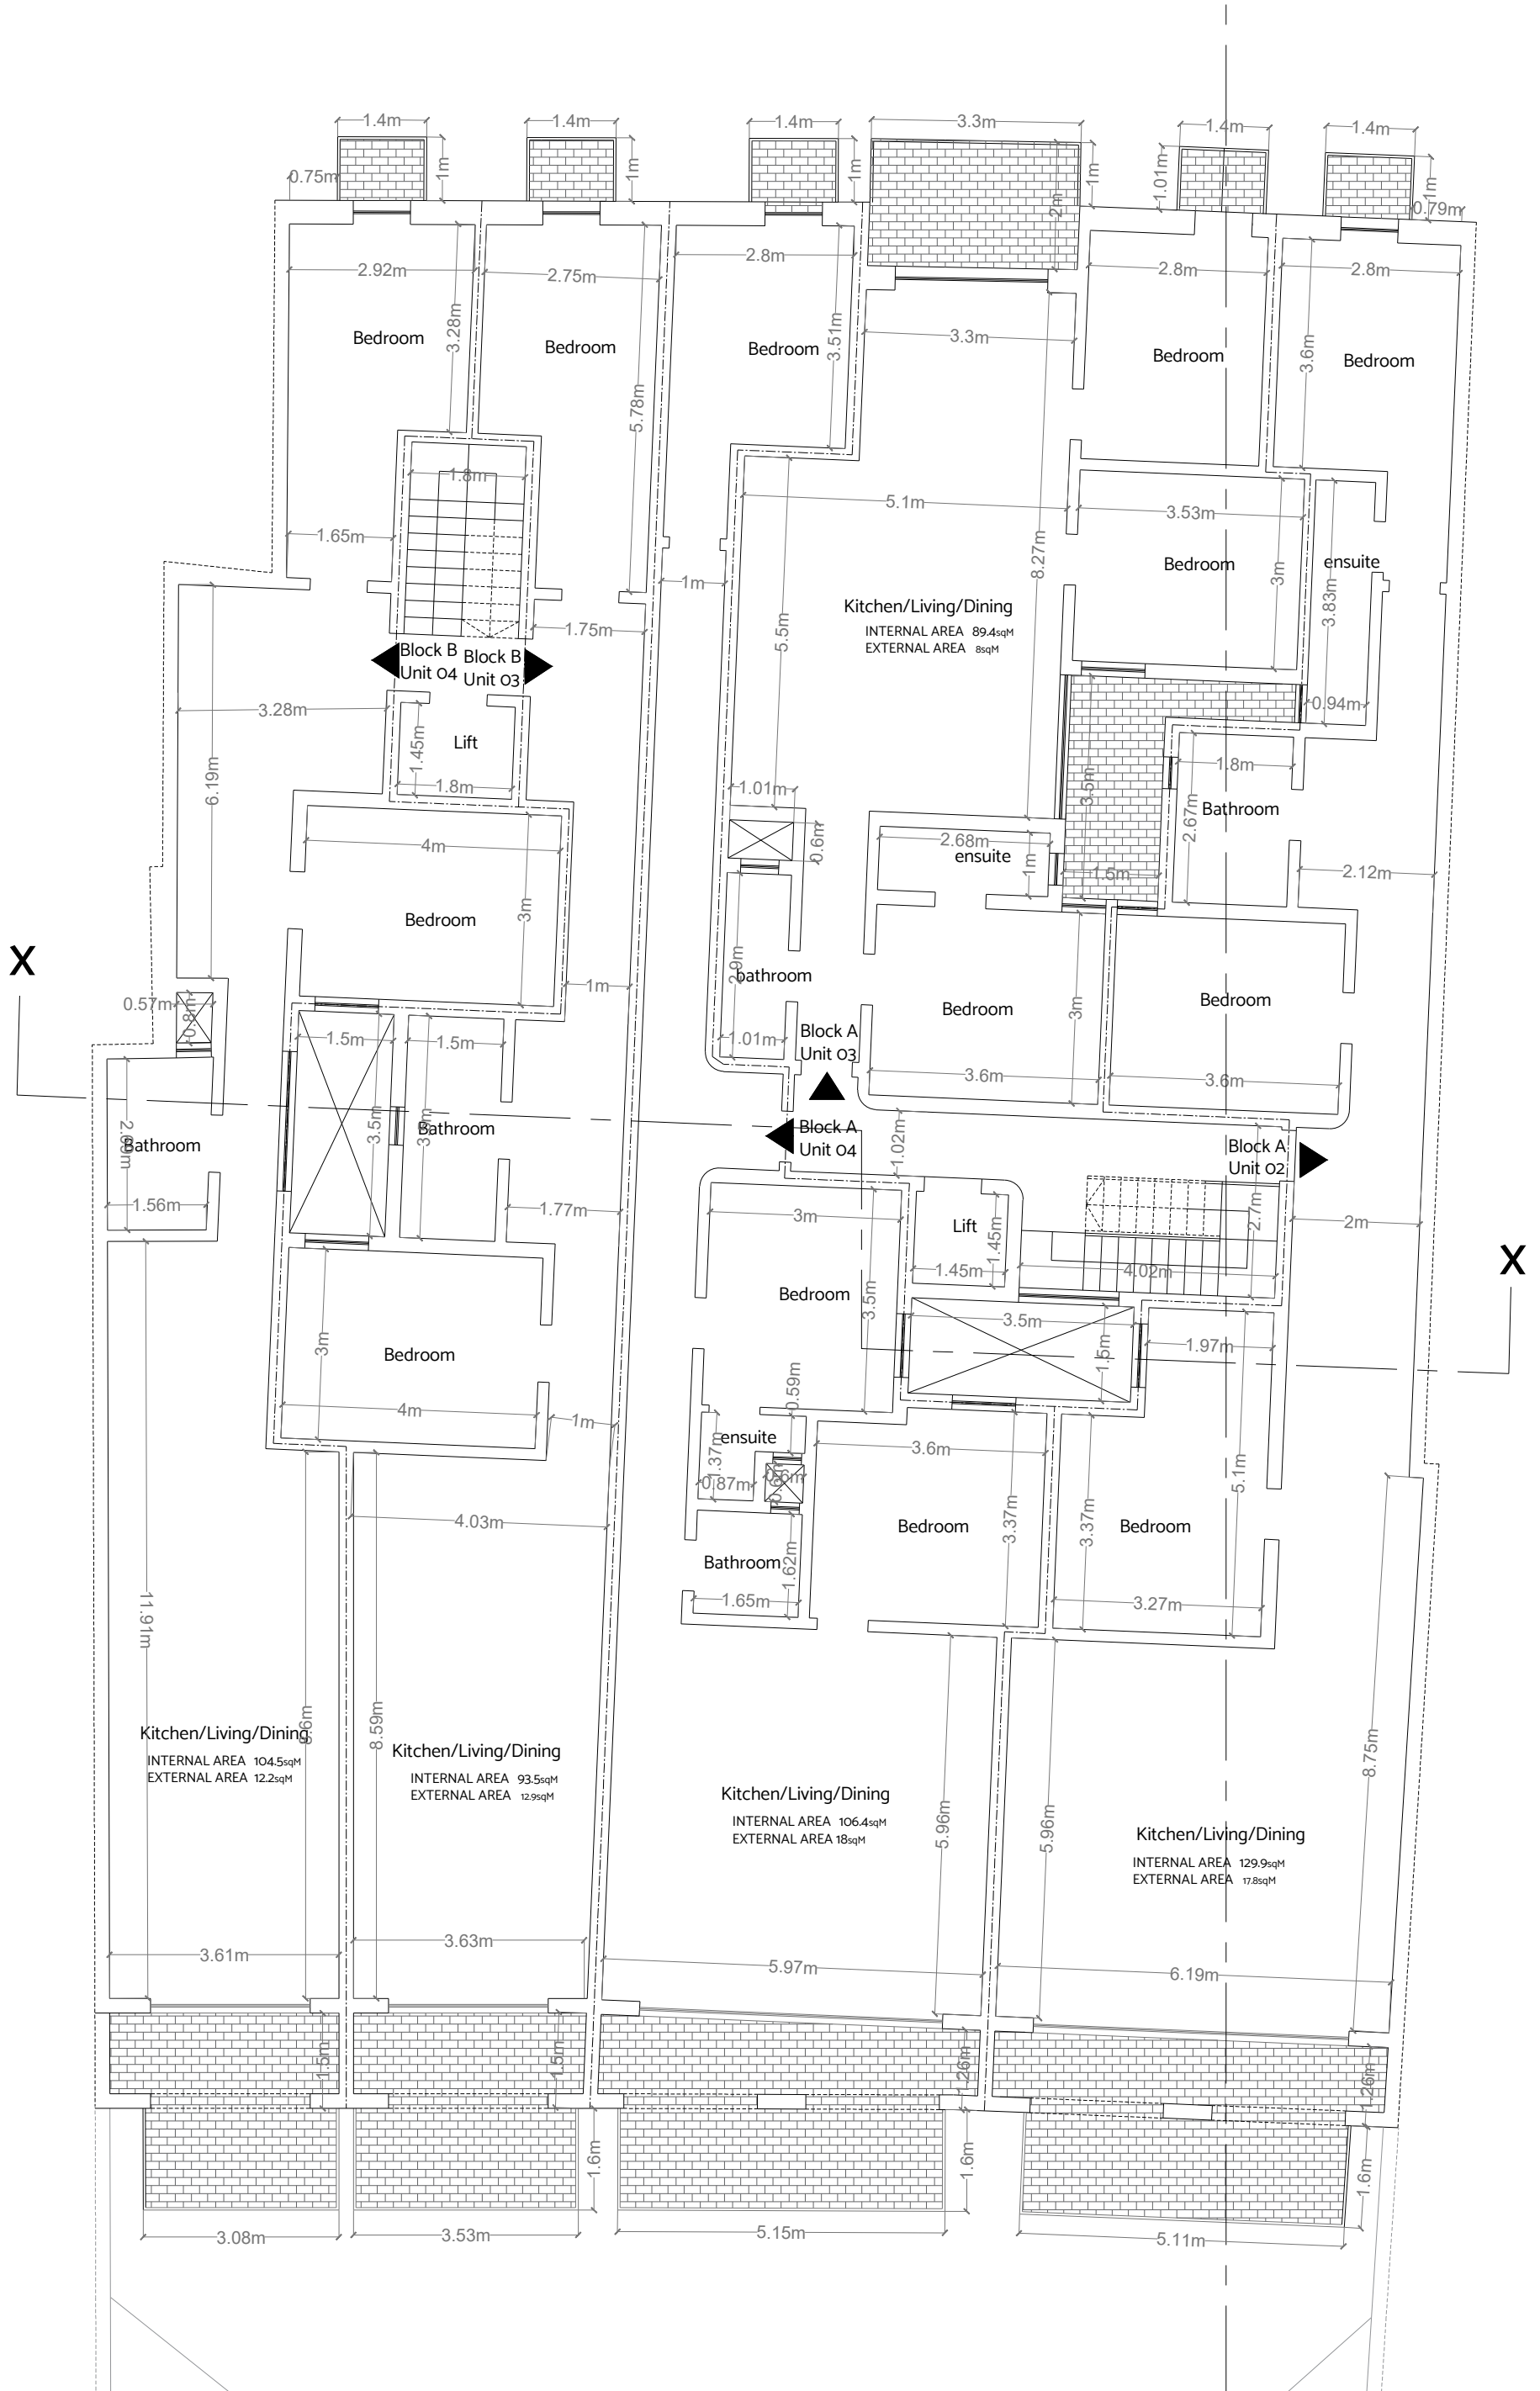

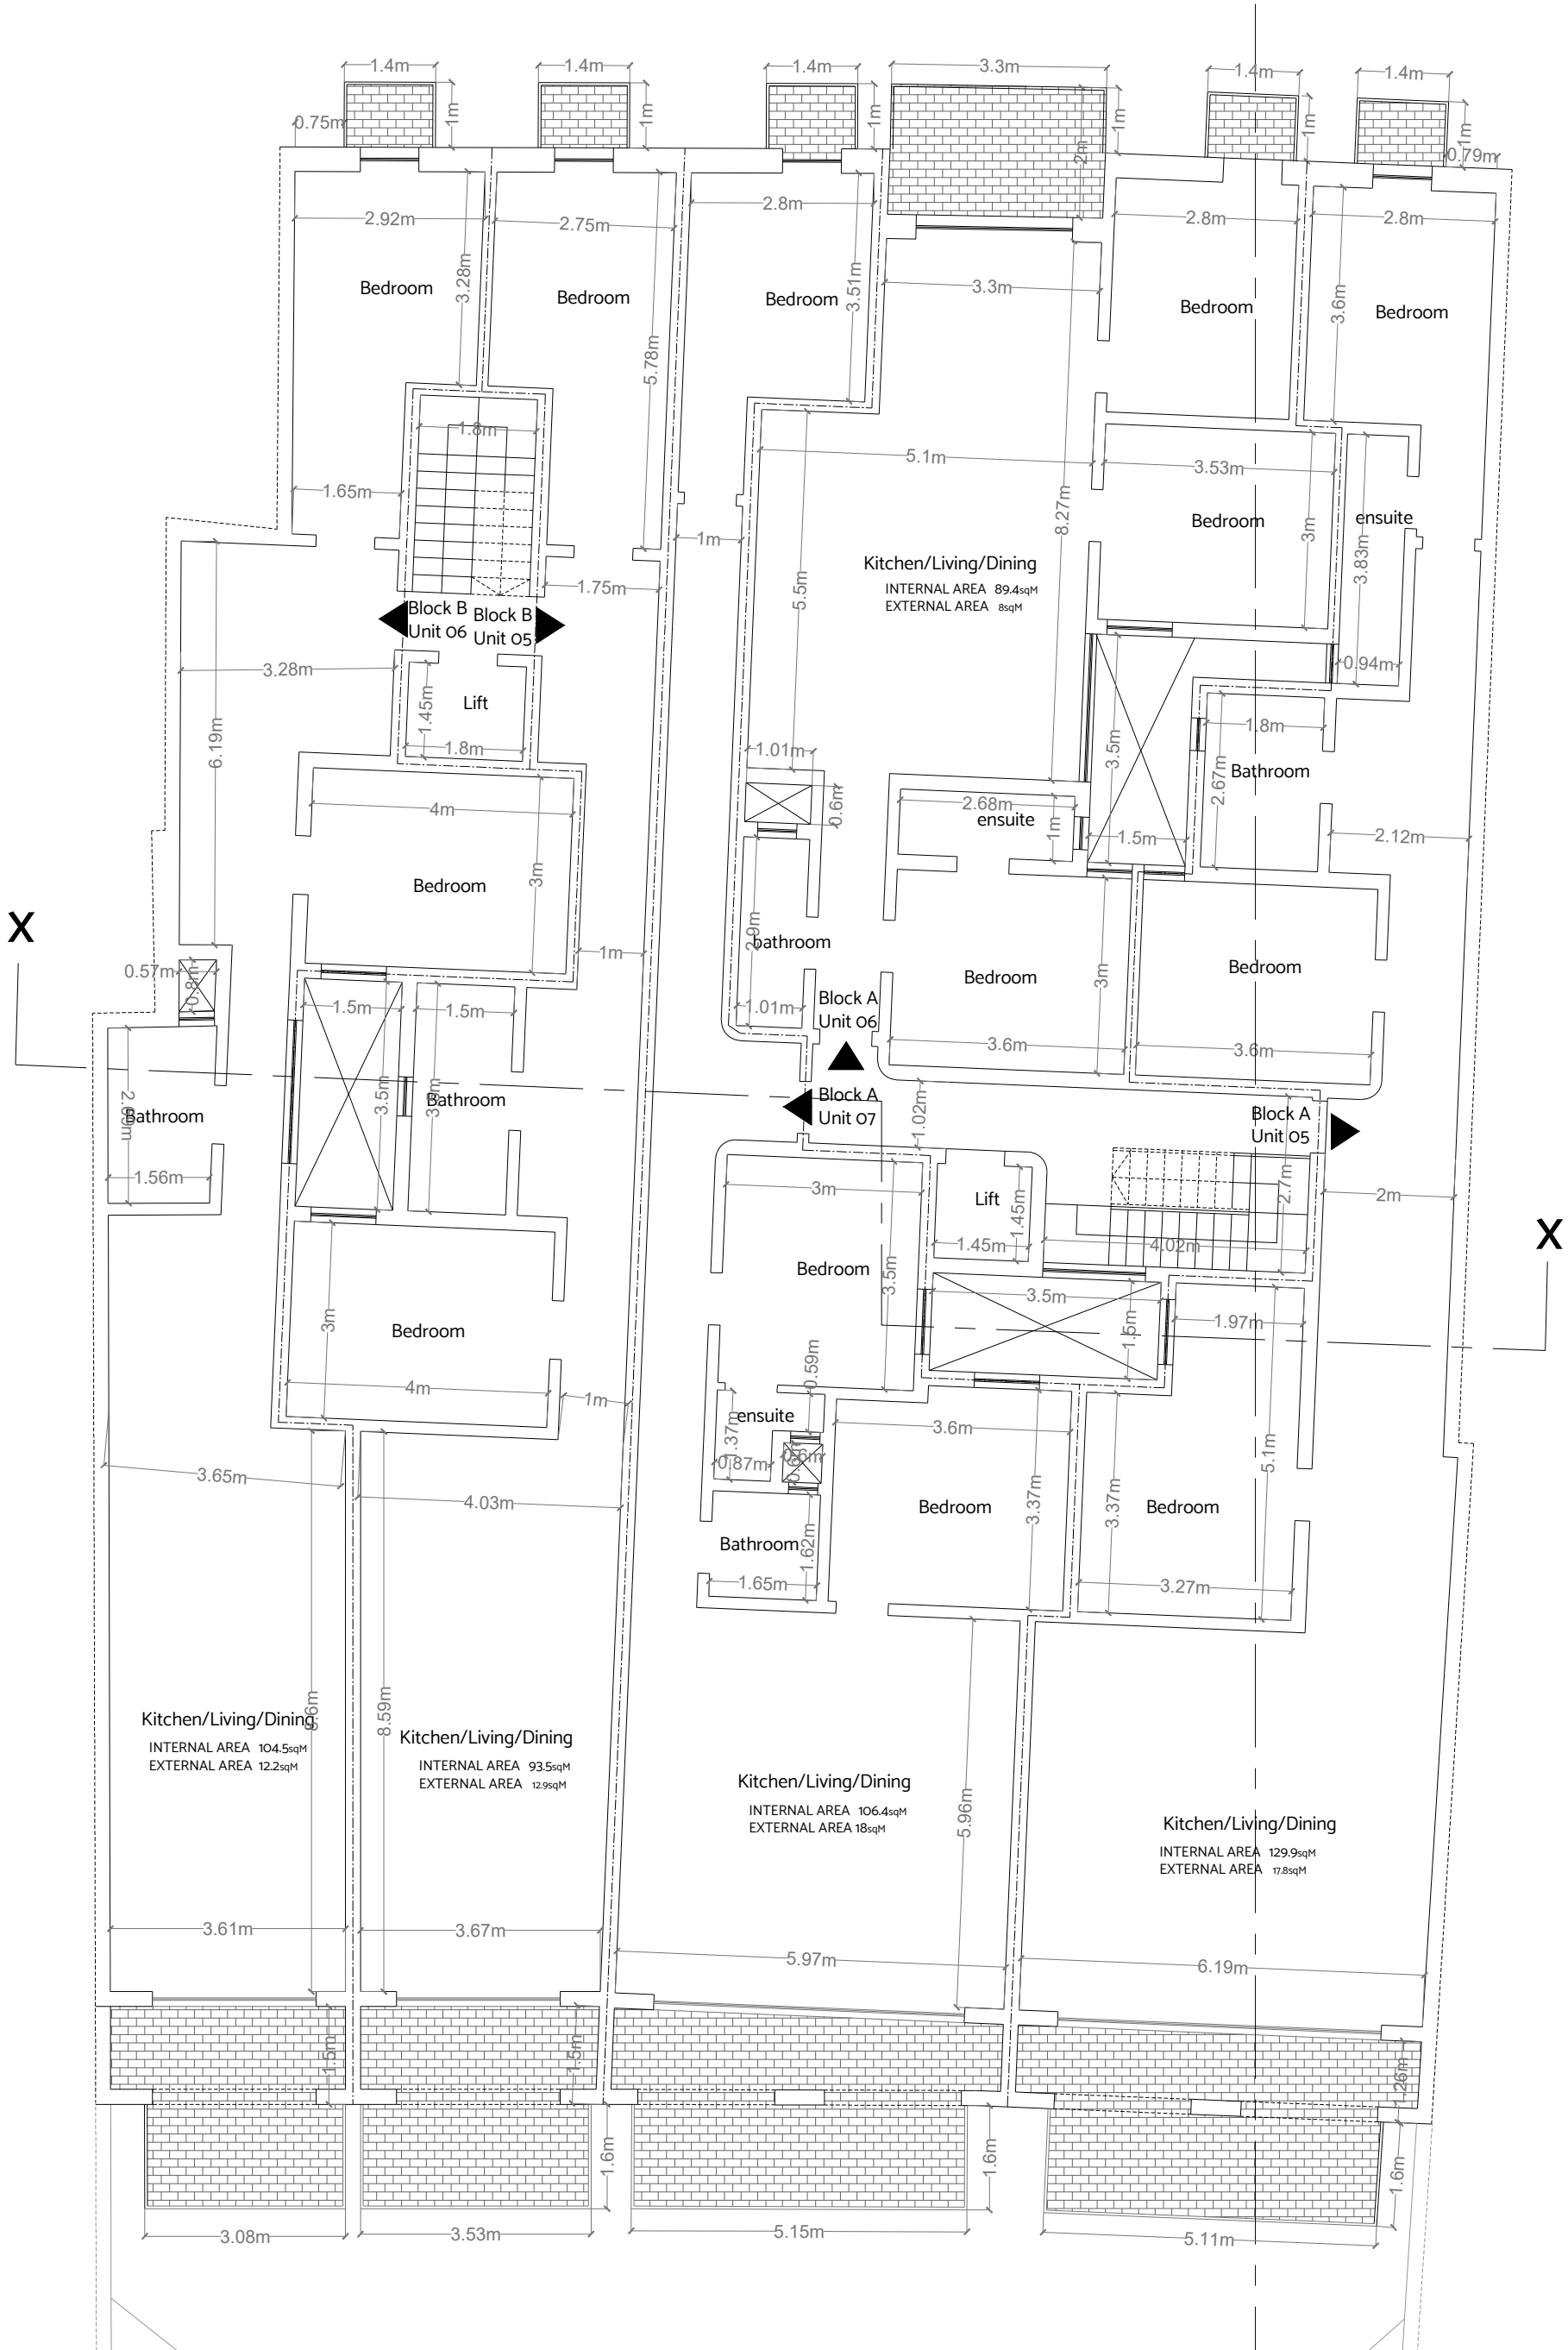

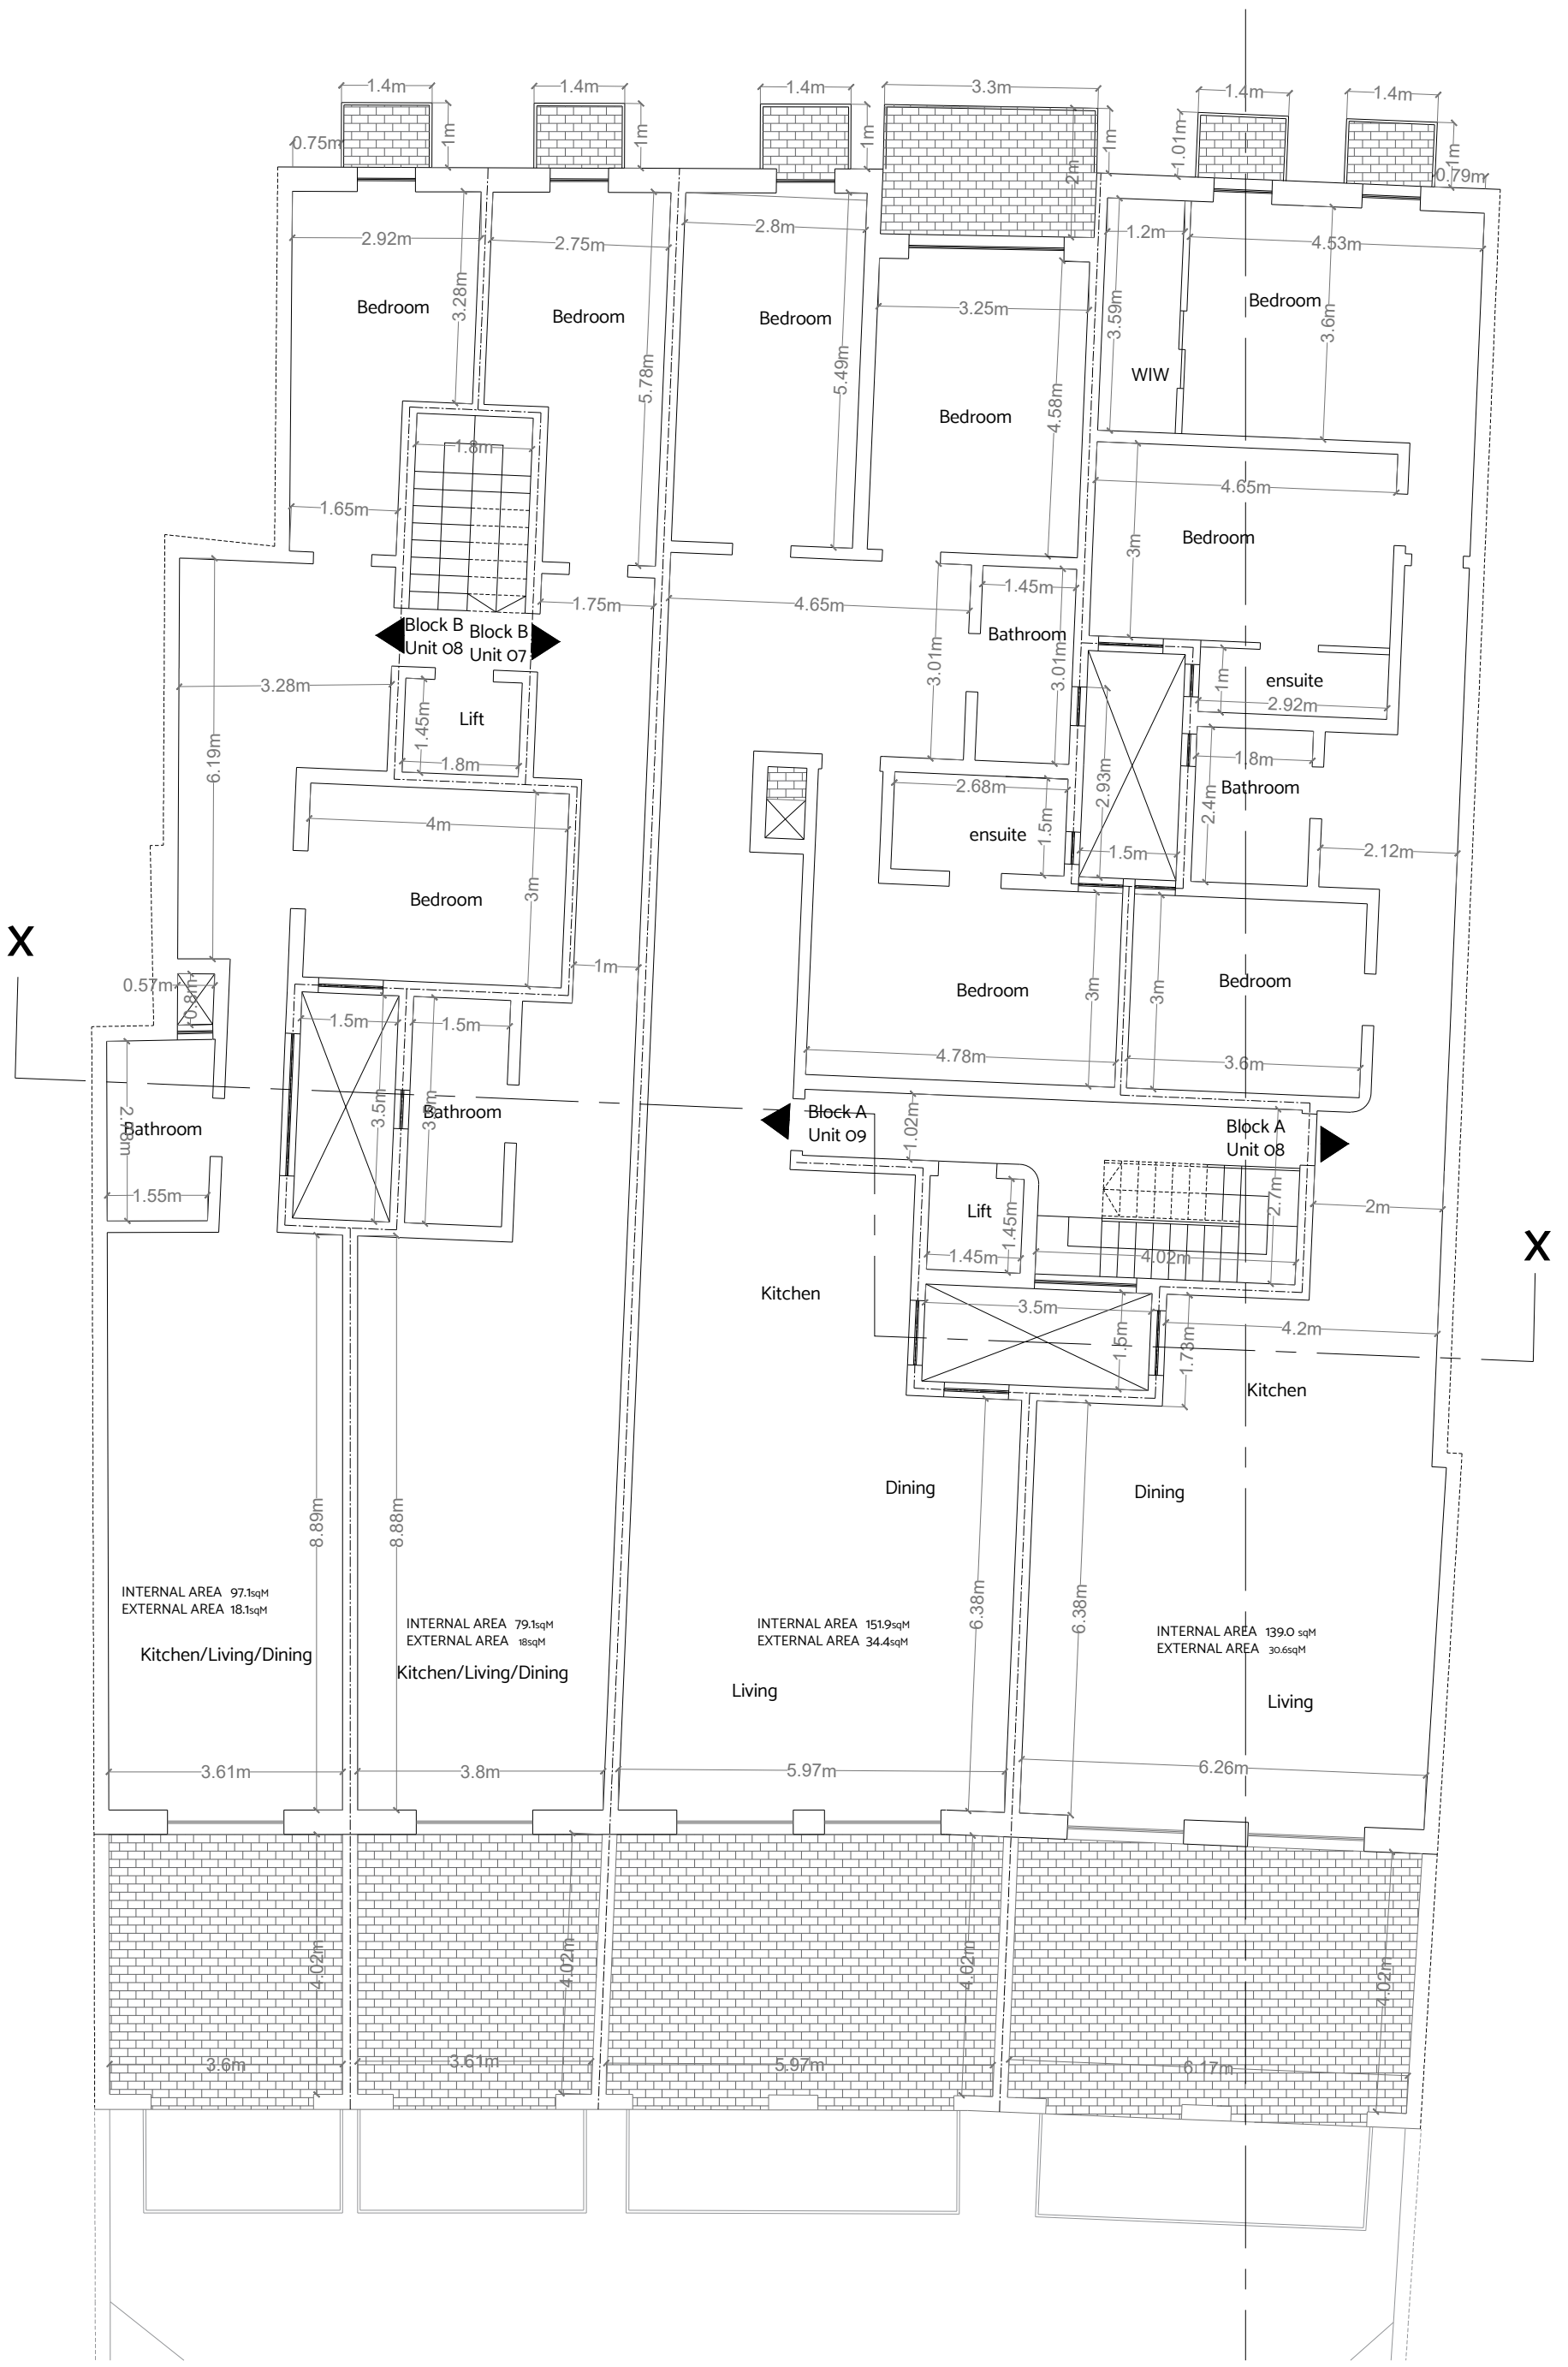

1.4m 1.4m 1.4m 3.3m 1.4m 1.4m
 0.75m 1m 1m 1m 1m 1.01m 0.79m

2.92m 2.75m 2.8m 3.25m 1.2m 4.53m
 Bedroom Bedroom Bedroom Bedroom WIW Bedroom
 3.28m 5.78m 5.49m 4.58m 3.59m 3.6m
 1.8m 1.65m 1.75m 4.65m 1.45m 4.65m
 Block B Unit 08 Block B Unit 07

3.28m 1.45m 1.8m 4m 3m 1m
 Lift Bedroom
 6.19m 3.01m 3.01m 2.93m 1.5m 2.12m
 Bathroom ensuite Bathroom
 2.68m 1.5m 2.4m 1.8m 2.92m
 1.5m 1.5m 3m 3m 2.12m
 Bedroom Bedroom
 4.78m 3.6m

0.57m 2.9m 1.55m 1.5m 3.5m 3m
 Bathroom Bathroom
 Block A Unit 09 Block A Unit 08
 1.02m 1.45m 1.45m 4.02m 2.7m 2m


3.5m 1.5m 1.78m 4.2m
 Kitchen Kitchen
 Dining Dining

8.89m 8.88m 5.97m 6.38m 6.38m 6.26m
 INTERNAL AREA 97.1sqM EXTERNAL AREA 18.1sqM
 Kitchen/Living/Dining
 INTERNAL AREA 79.1sqM EXTERNAL AREA 18sqM
 Kitchen/Living/Dining
 INTERNAL AREA 151.9sqM EXTERNAL AREA 34.4sqM
 Living
 INTERNAL AREA 139.0 sqM EXTERNAL AREA 30.6sqM
 Living

3.6m 3.61m 5.97m 6.17m
 4.02m 4.02m 4.62m 4.62m

X

X

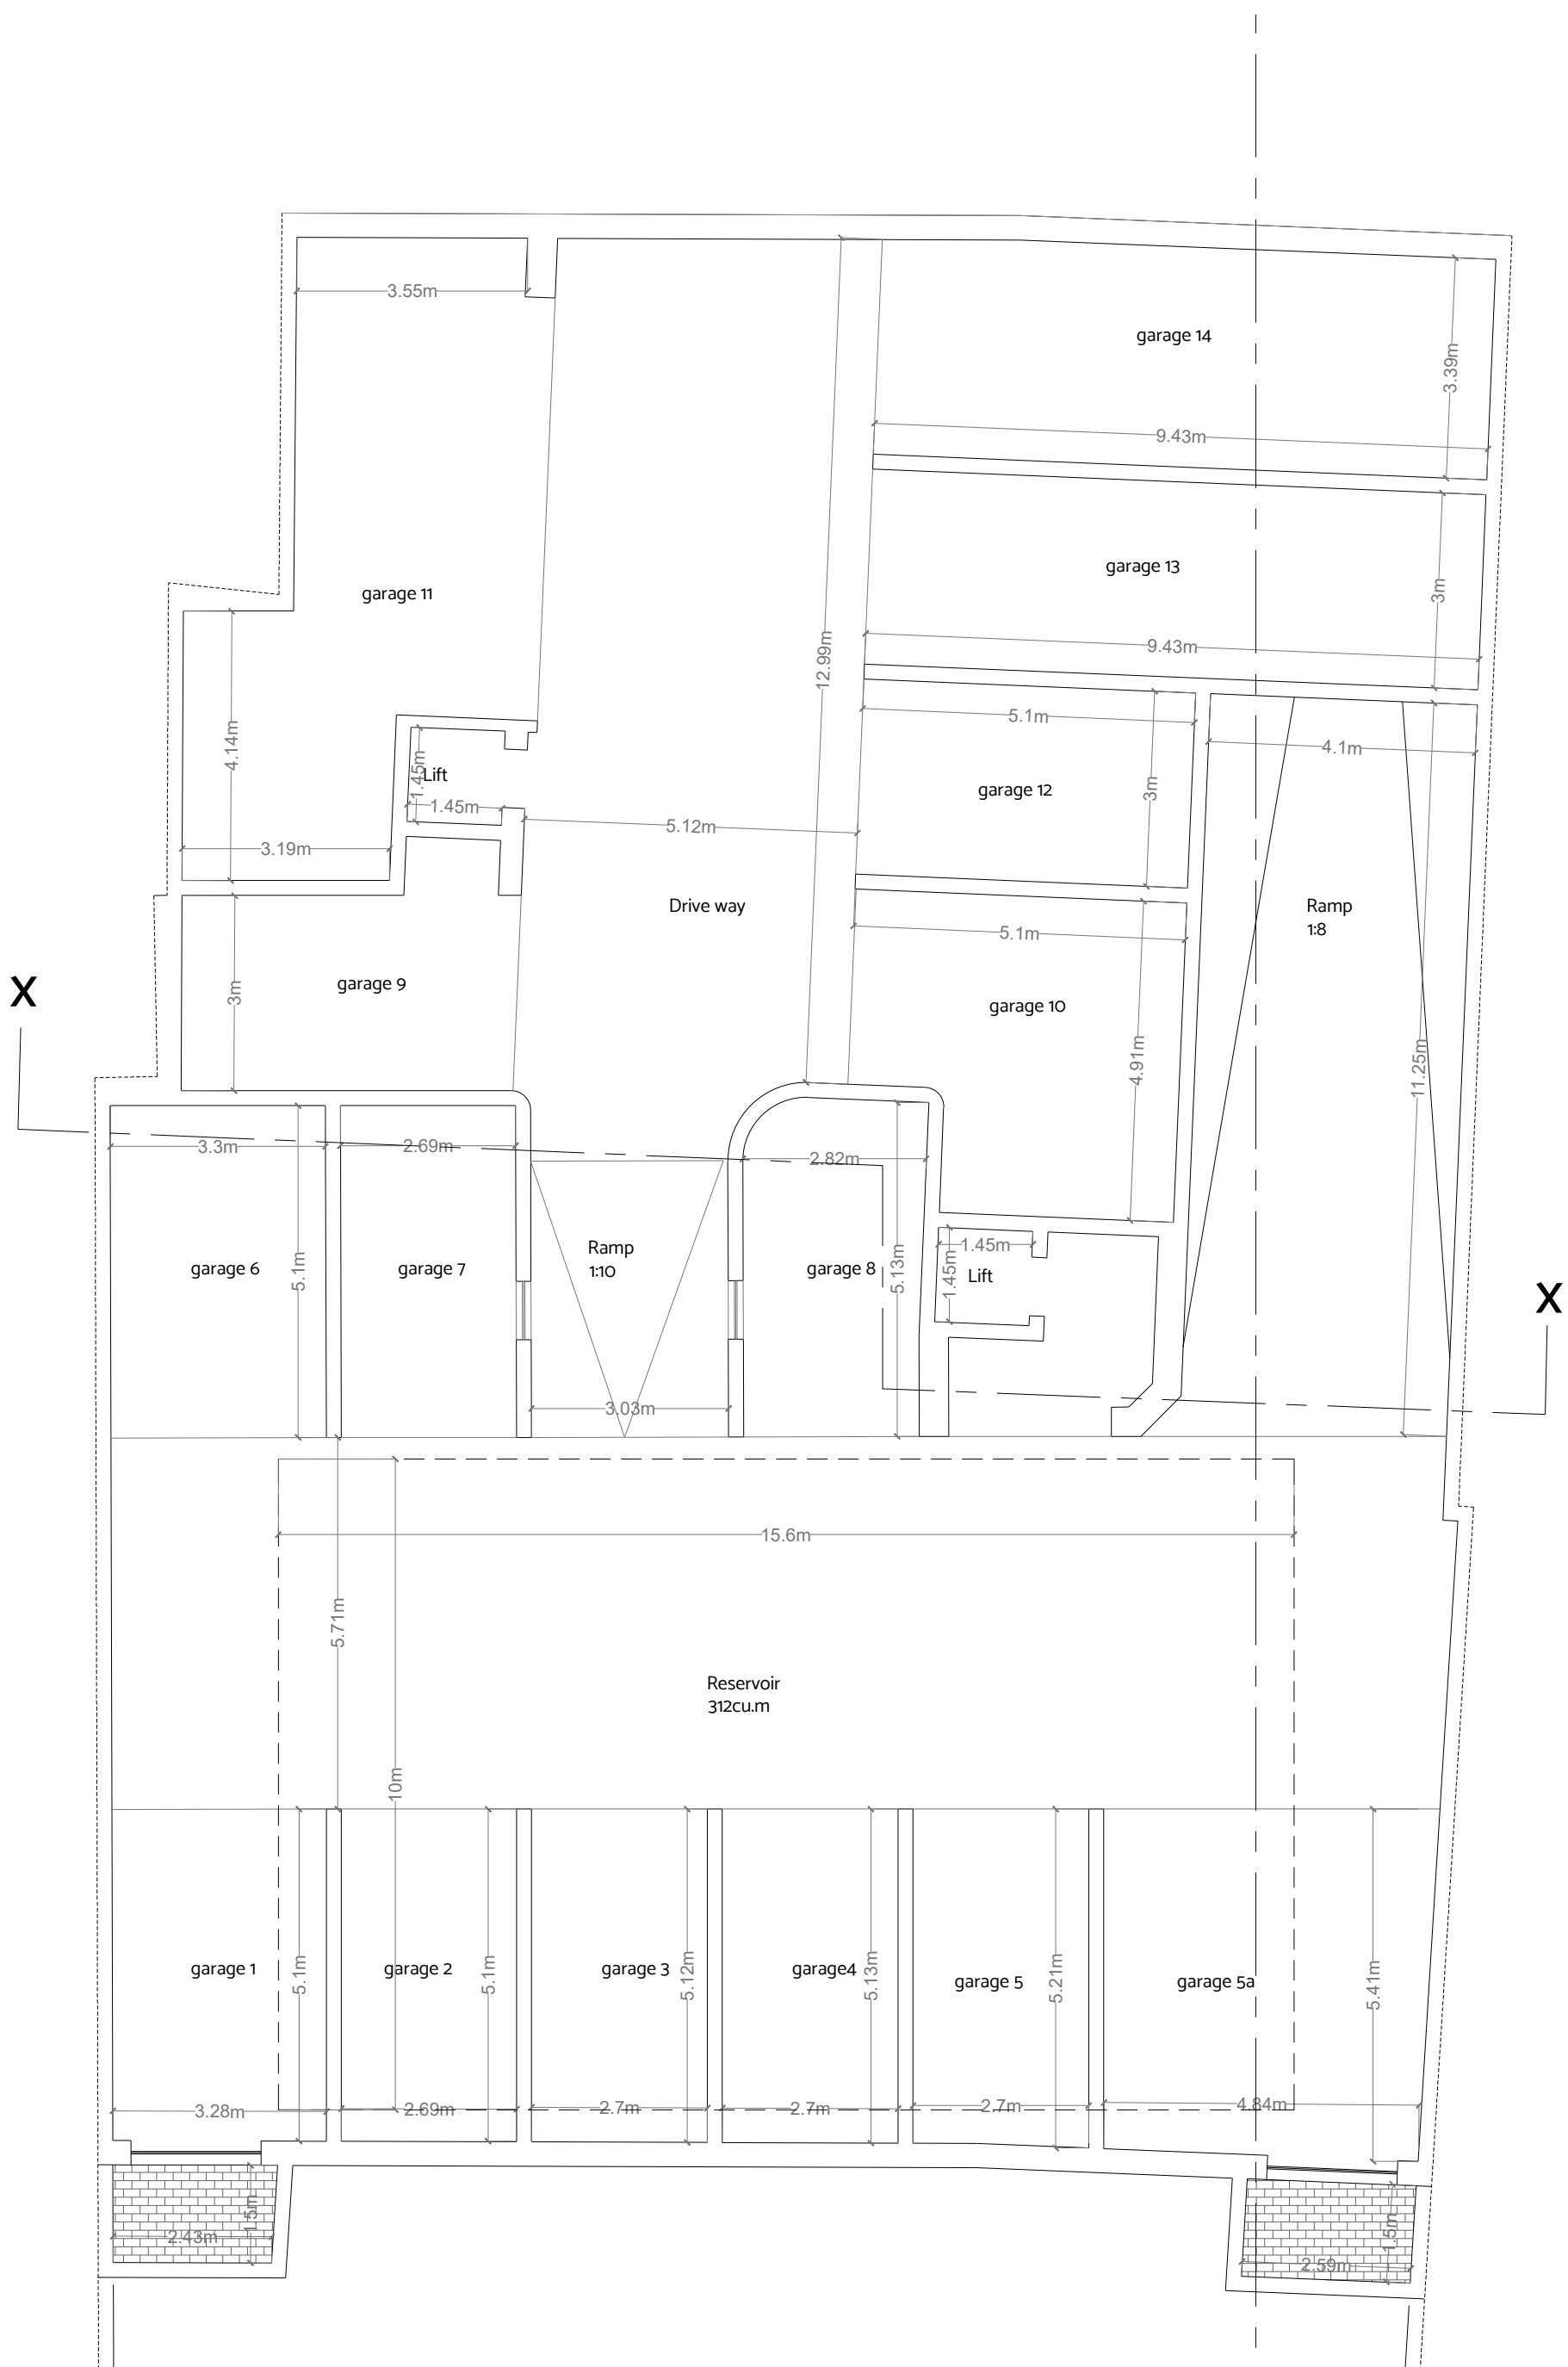

vent

TAL-KANONKU RESIDENCE

TRIQ QASAM SAN PAWL

KERCEM

BLOCK A

UNIT	LEVEL	GFA	BEDROOMS	PRICE	C/PARTS	STATUS
M1	0	272	3	295,000	5,000	
APARTMENT 2	1	147	3	215,000	5,000	
APARTMENT 3	1	97	2 + study	155,000	5,000	
APARTMENT 4	1	124	3	210,000	5,000	
APARTMENT 5	2	147	3	225,000	5,000	
APARTMENT 6	2	97	2 + study	160,000	5,000	
APARTMENT 7	2	124	3	225,000	5,000	
Penthouse 8	3	169	3	0	5,000	ON HOLD
Penthouse 9	3	186	3	0	5,000	ON HOLD

COMPLETION IN SHELL :

COMPLETION COMMON PARTS :

TAL-KANONKU RESIDENCE

TRIQ QASAM SAN PAWL

KERCEM

BLOCK B

UNIT	LEVEL	GFA	BEDROOMS	PRICE	C/PARTS	STATUS
M1	0	219	2 + STUDY	255,000	5,000	
M2	0	240	3	270,000	5,000	
GARAGE	0	14	1 CAR	40,000	5,000	
APARTMENT 3	1	105	2	180,000	5,000	
APARTMENT 4	1	116	2	165,000	5,000	
APARTMENT 5	2	105	2	195,000	5,000	
APARTMENT 6	2	116	2	180,000	5,000	
Penthouse 7	3	97	1	165,000	5,000	
Penthouse 8	3	115	2	195,000	5,000	

COMPLETION IN SHELL :

COMPLETION COMMON PARTS :

**TAL-KANONKU RESIDENCE
 TRIQ QASAM SAN PAWL
 KERCEM
 GARAGES**

UNIT	LEVEL	GFA	C/SPACES	PRICE	C/PARTS	STATUS
Garage 1	-1		1	32,000		
Garage 2	-1		1	28,000		
Garage 3	-1		1	29,000		
Garage 4	-1		1	28,000		
Garage 5	-1		1	29,000		
Garage 5A	-1		2	0		ON HOLD
Garage 6	-1		1	28,000		
Garage 7	-1		1	28,000		
Garage 8	-1		1	28,000		
Garage 9	-1		1	28,000		
Garage 10	-1		1+ storage	32,000		
Garage 11	-1		2	34,000		
Garage 12	-1		1	28,000		
Garage 13	-1		2	40,000		
Garage 14	-1		2	43,000		

COMPLETION IN SHELL :

COMPLETION COMMON PARTS :