




Proposed Ground Floor  
Scale 1:100

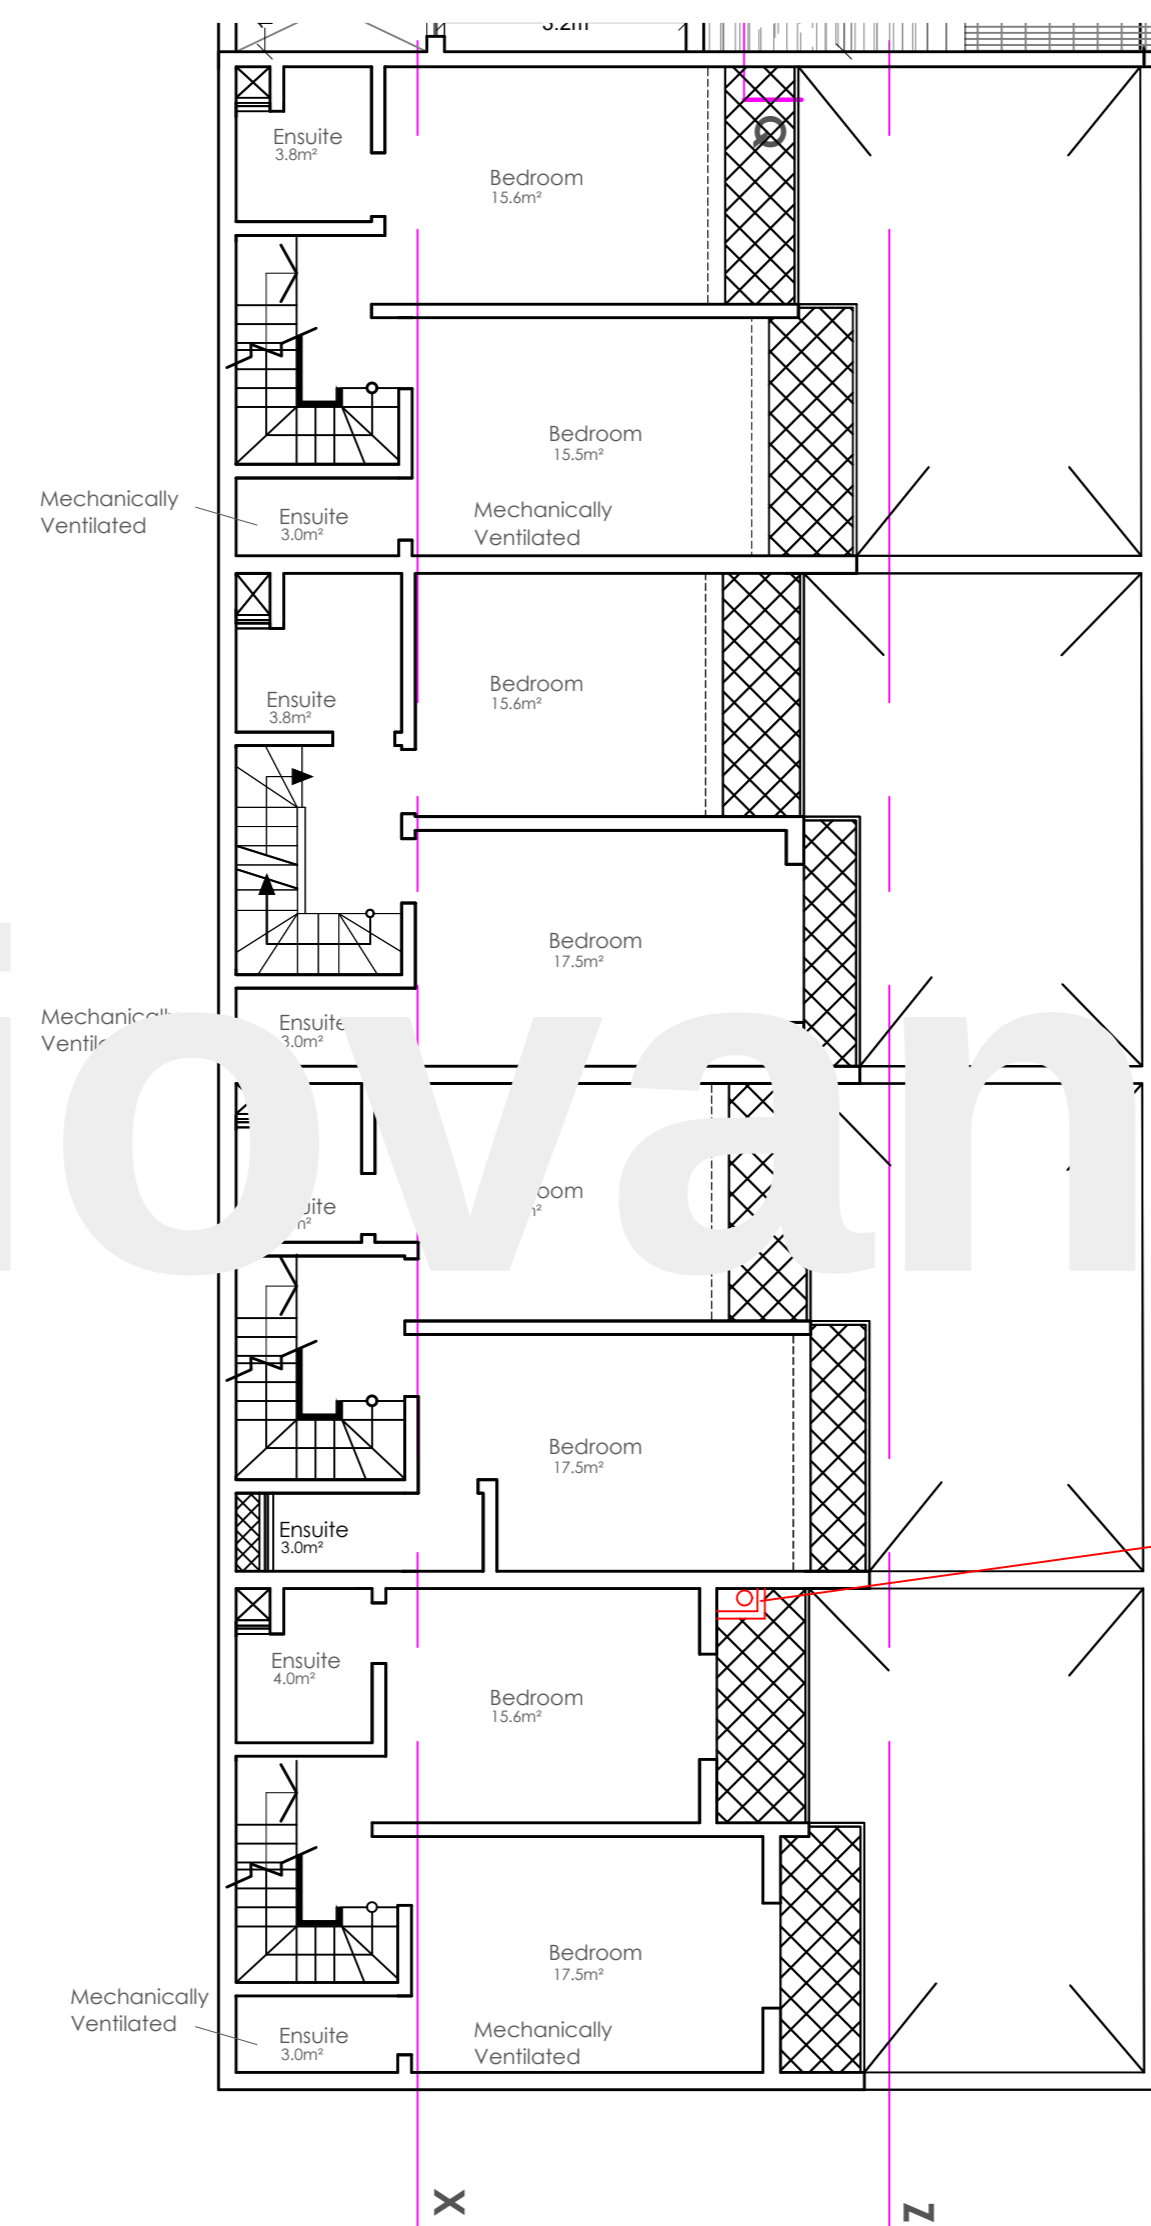


Proposed First Floor  
Scale 1:100

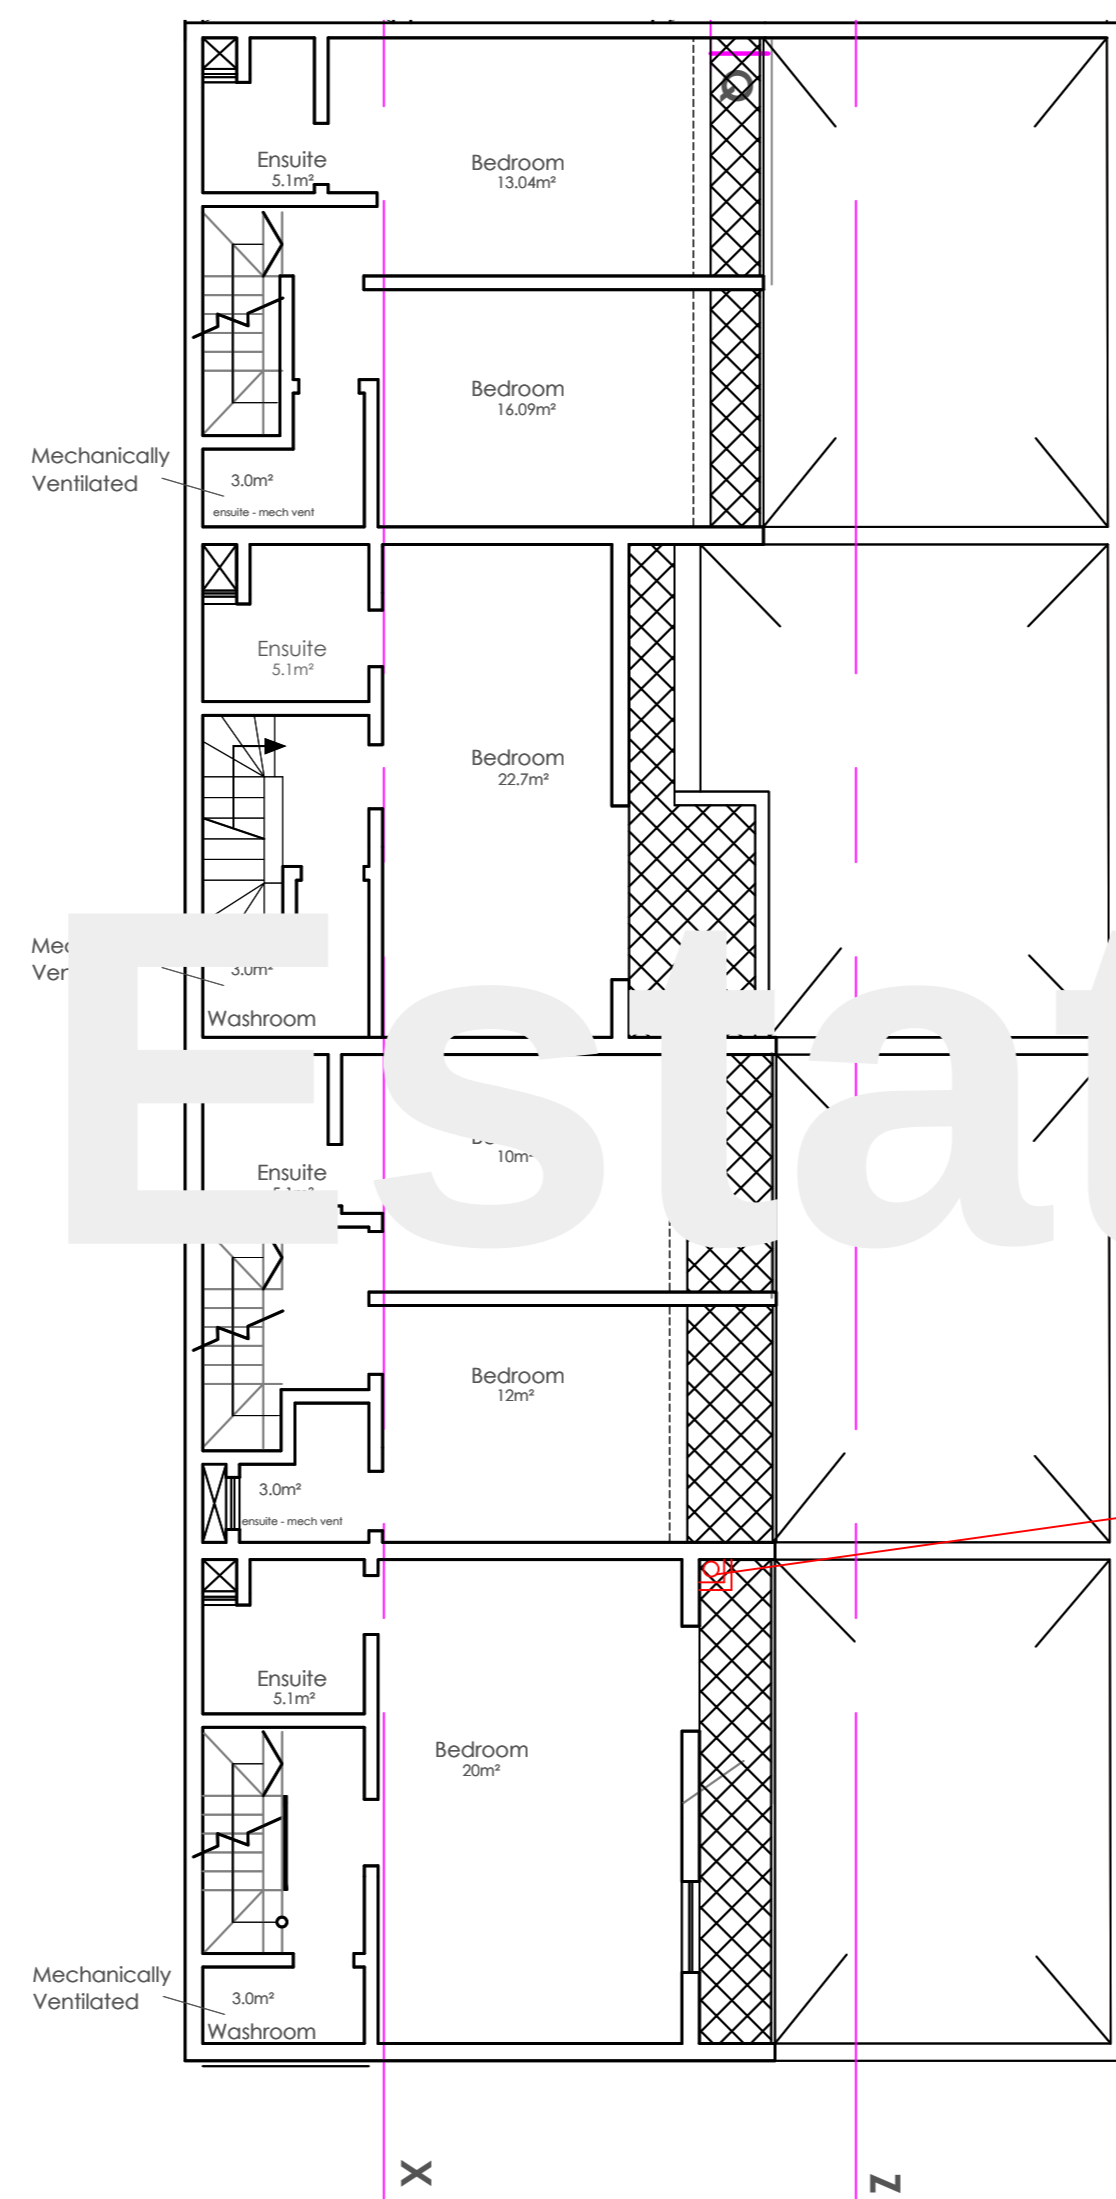

Proposed Second Floor  
Scale 1:100

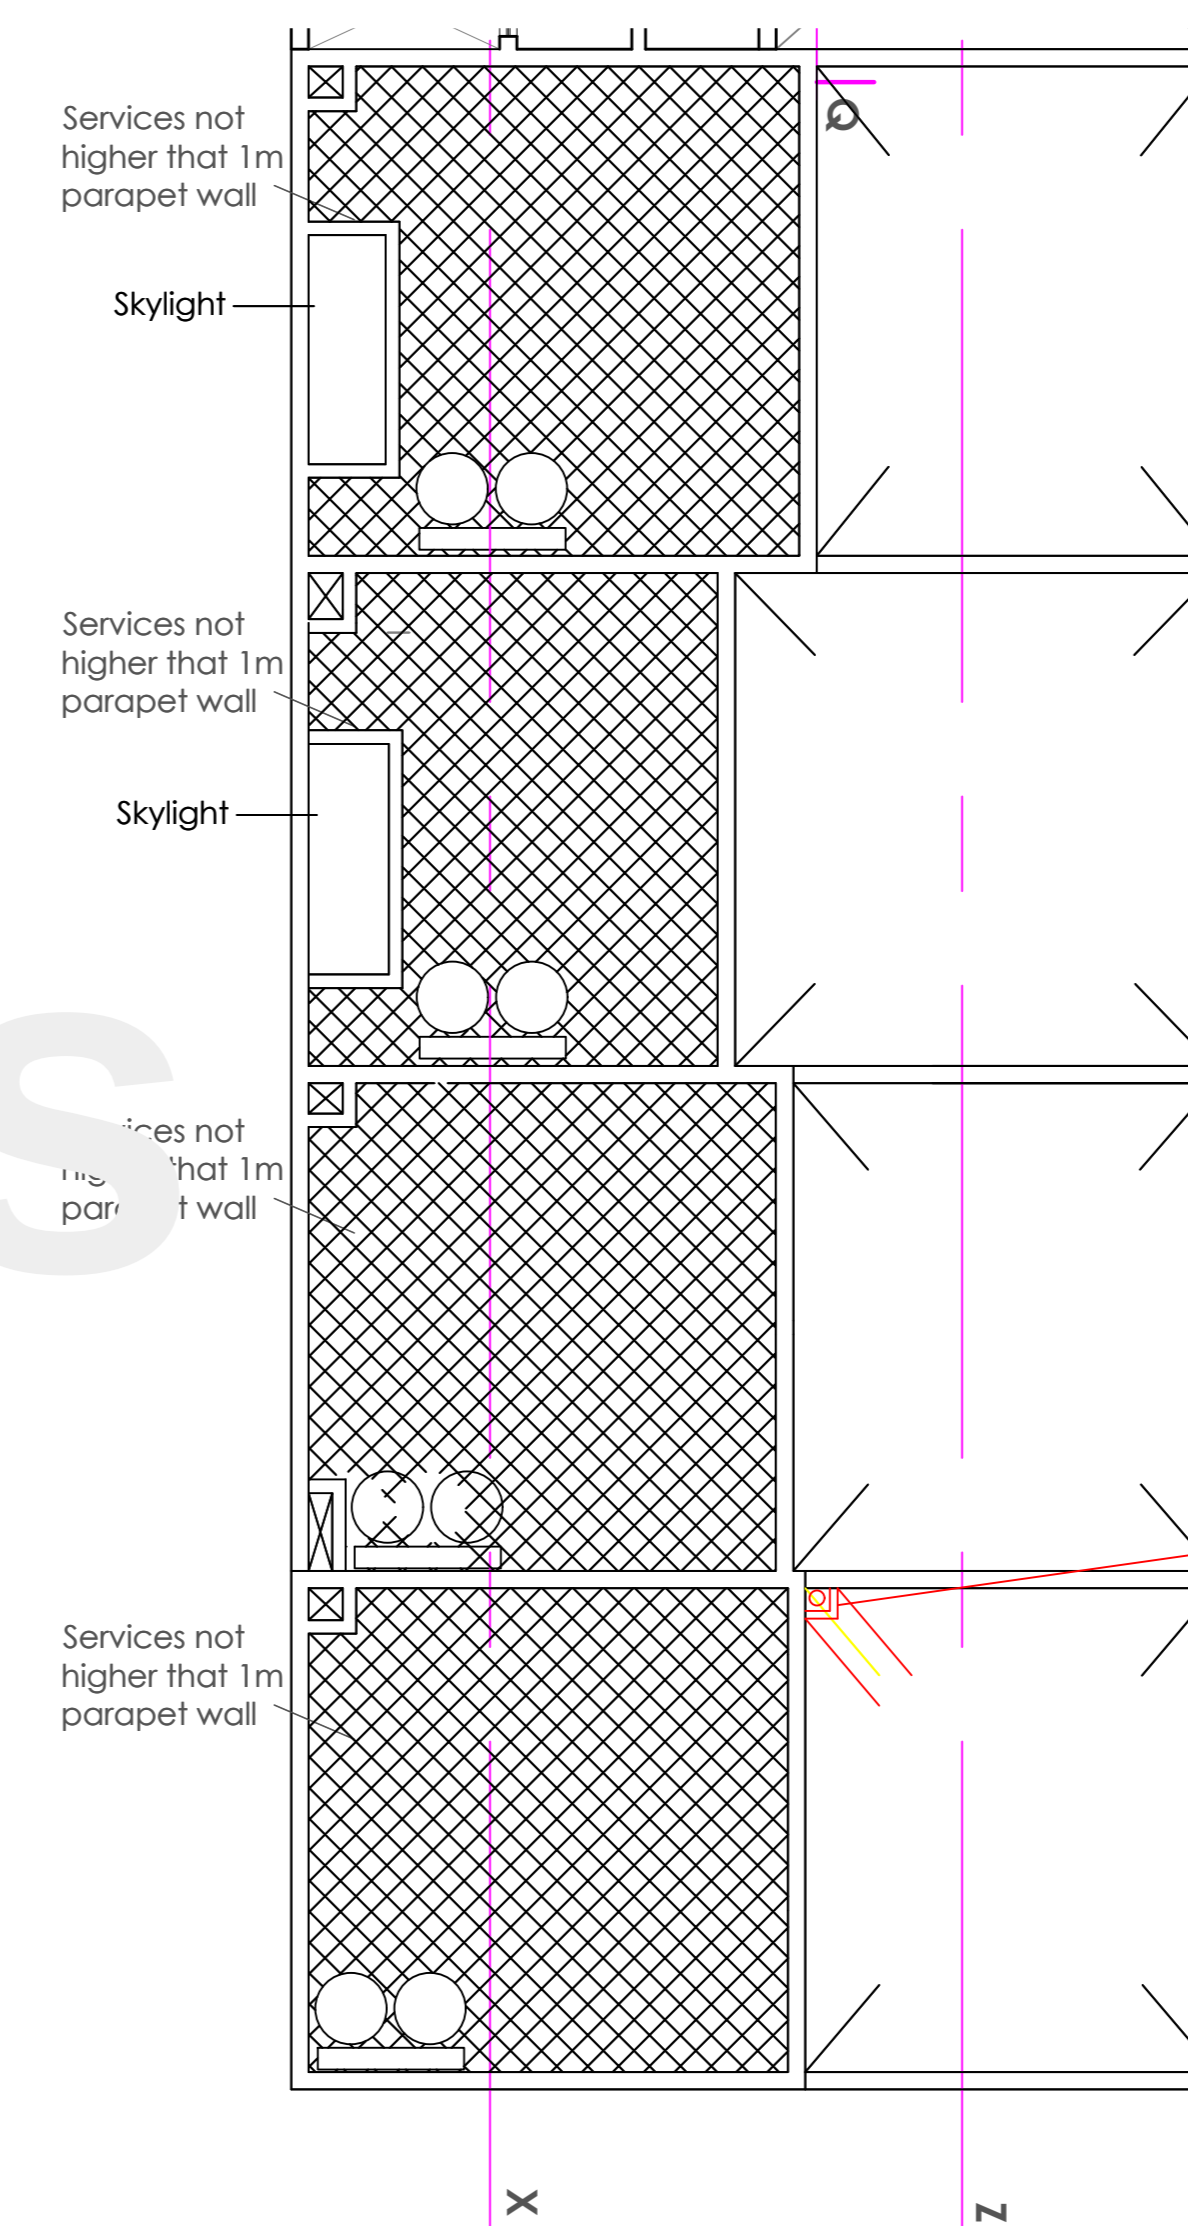


Proposed Receded Floor level  
Scale 1:100

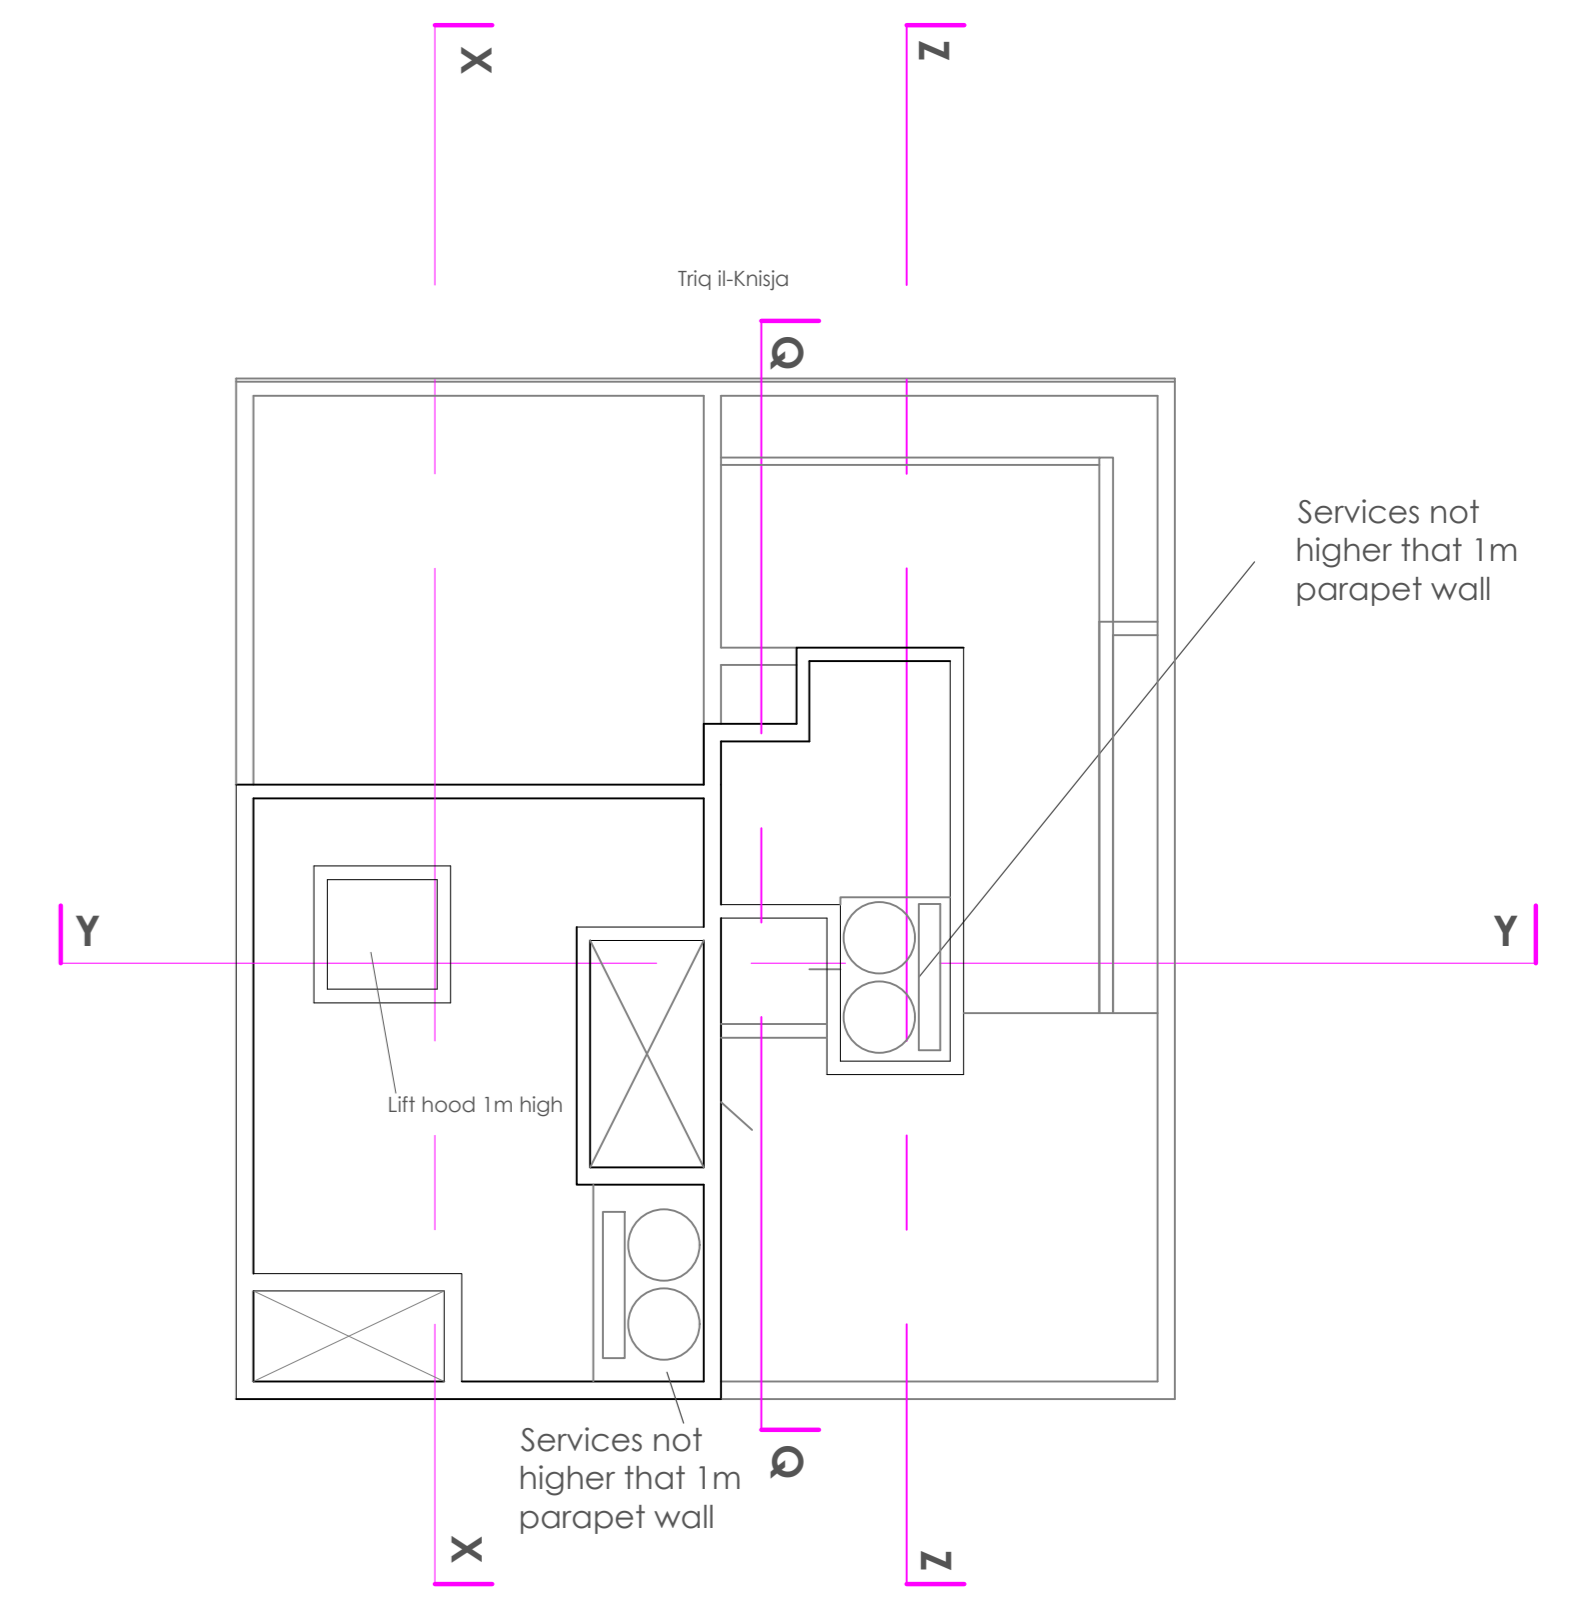

Approved Roof Floor level (no changes)  
Scale 1:100

Giovanni Estates

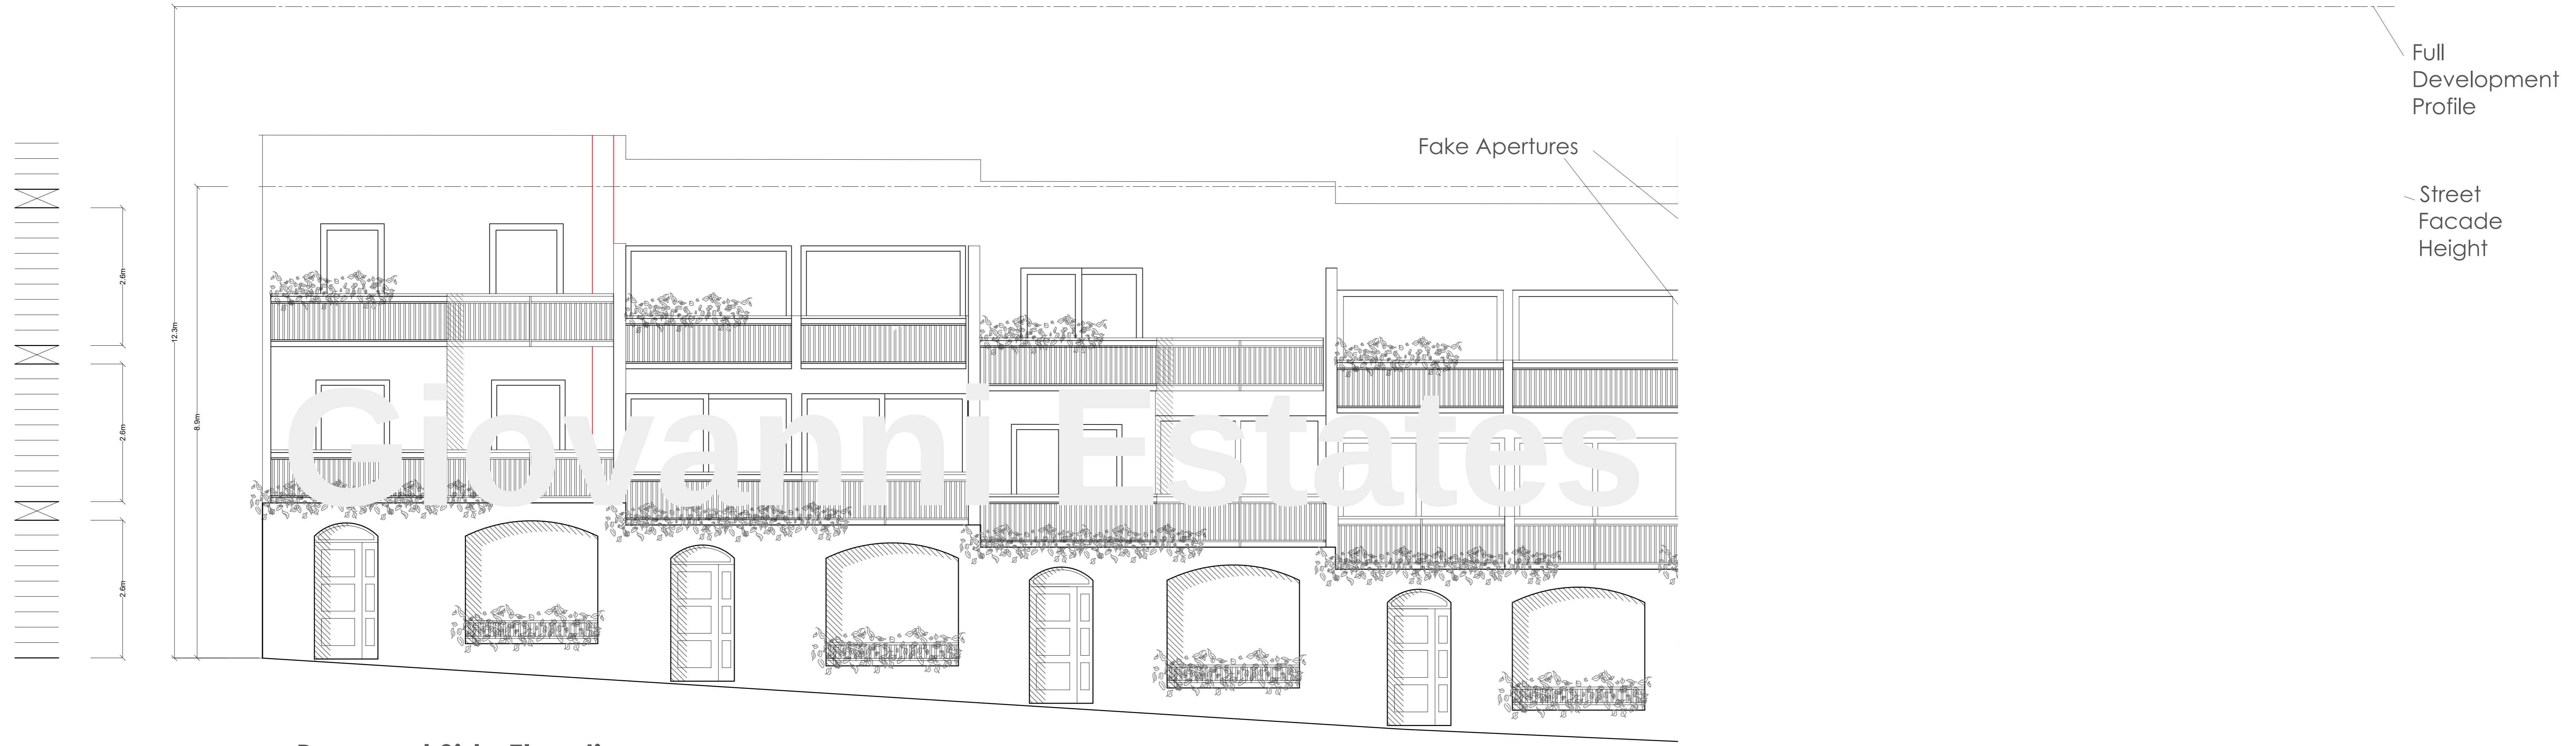

**Proposed Side Elevation**  
Scale 1:50