

REVISIONS			
REF.	DATE	DESCRIPTION	INT.
1	20-02-24	Proposed Drawings	JV
2			
3			
4			



**SUBJECT**  
PROPERTY  
AT GHAINSELEM - GOZO

Date	20th FEB 2024
File No.	6672
Drwg. No.	6672/1
Scale	1 : 100 (A3)
Drawn	J.Vella


ARCHITECT & CIVIL ENGINEER



EMANUEL VELLA  
"THE CLIFF"  
Mons. P.Pace STR.  
Victoria Gozo Tel: 21551963  
email : evella.perit @ gmail.com

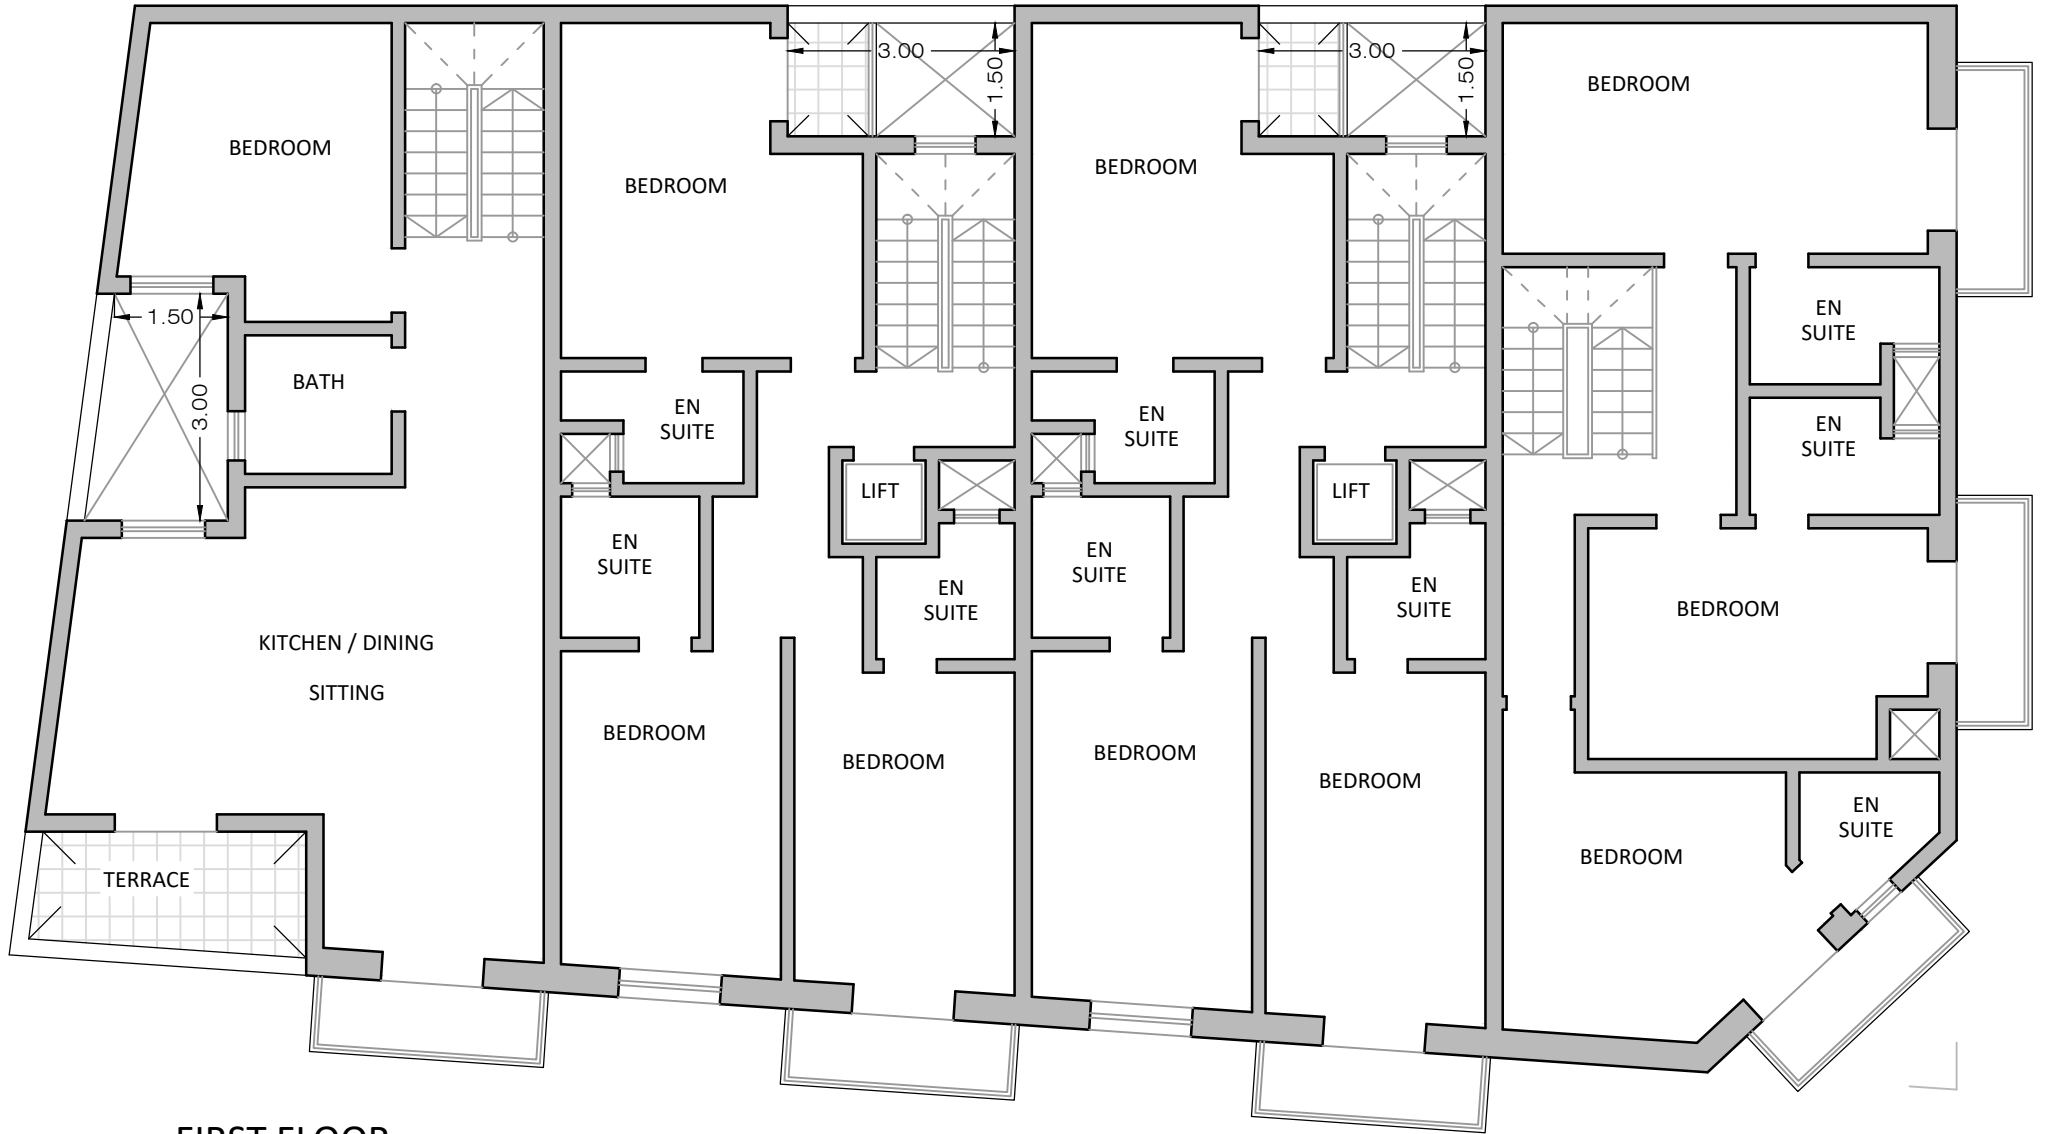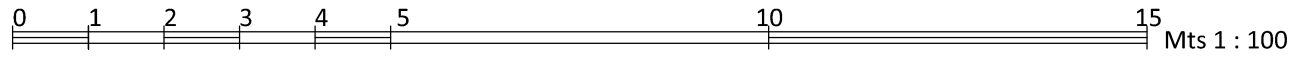

**FIRST FLOOR**  
Scale 1:100

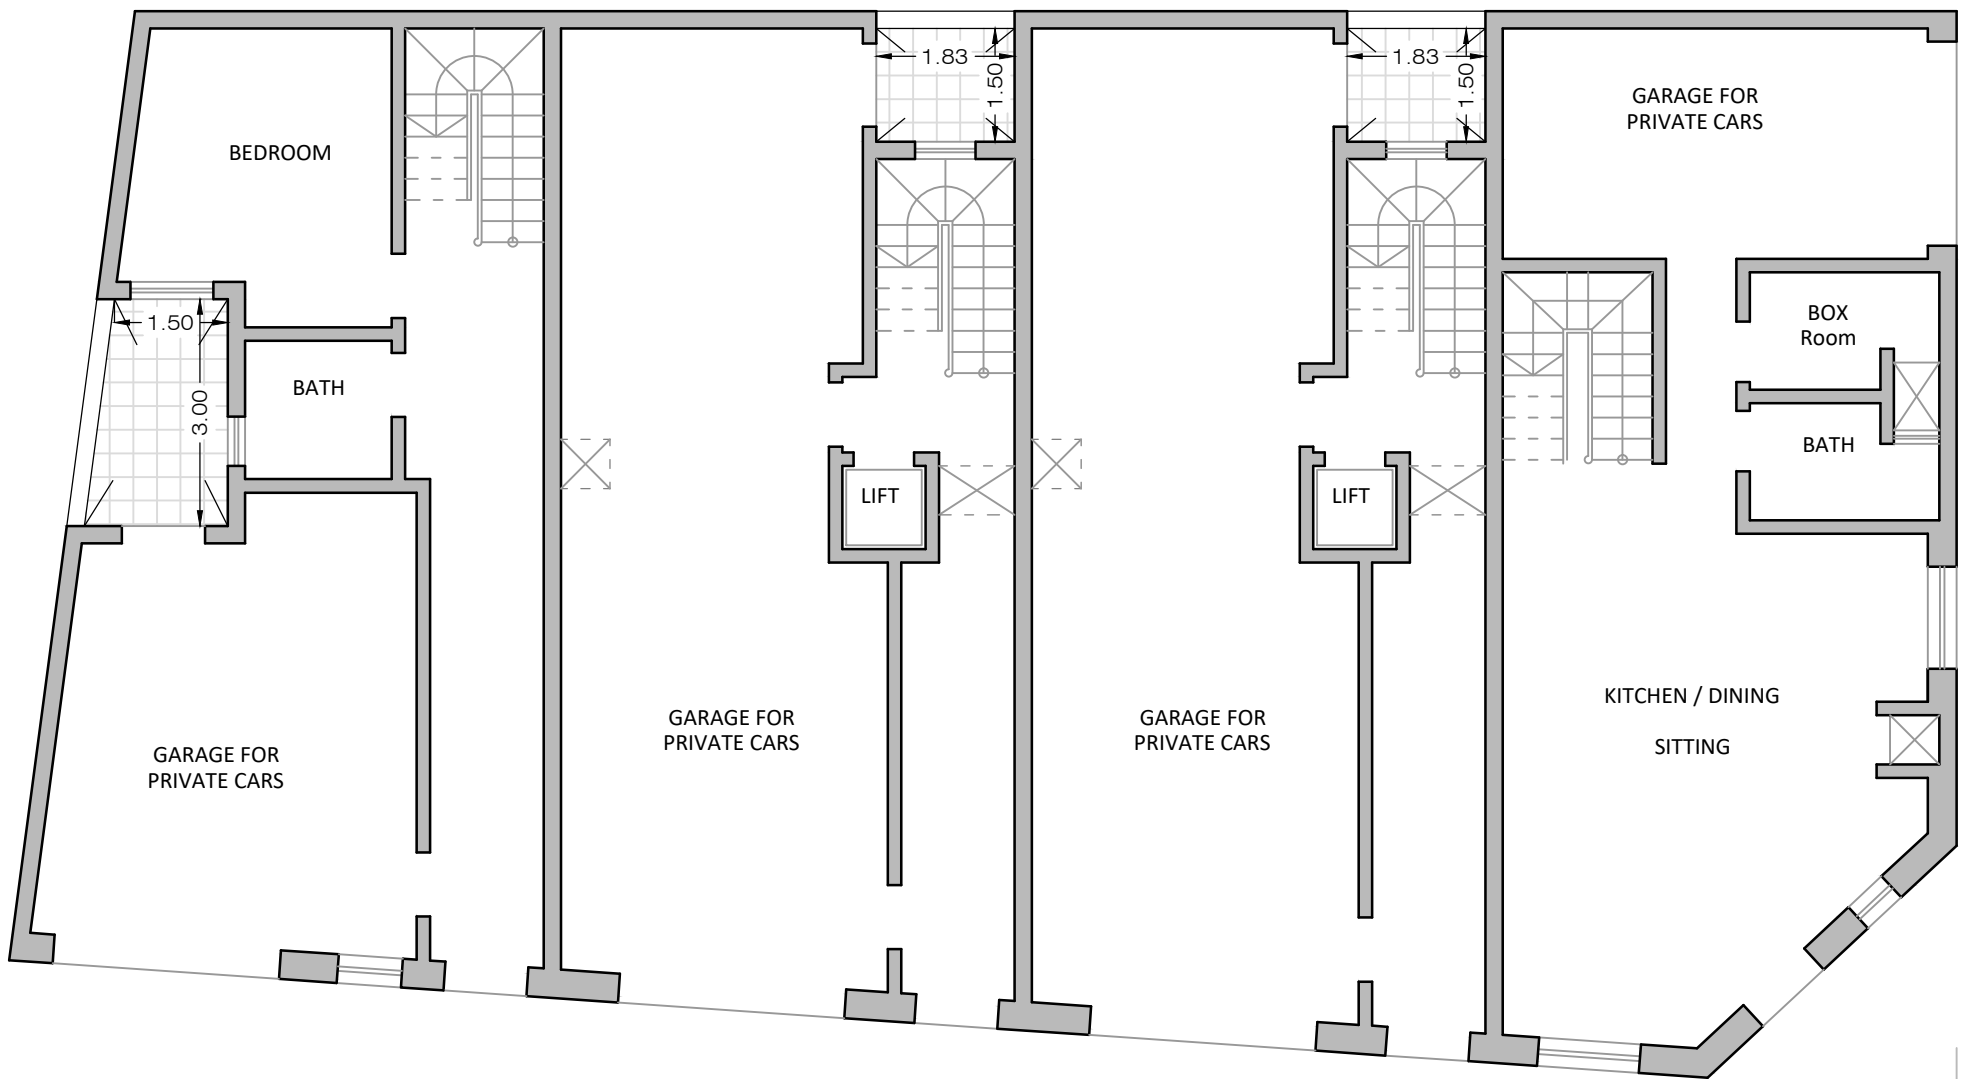


**GROUND FLOOR**  
Scale 1:100

REVISIONS			
REF.	DATE	DESCRIPTION	INT.
1	20-02-24	Proposed Drawings	JV
2			
3			
4			



SUBJECT	
PROPERTY	
AT	GHAJNSIELEM - GOZO

Date	20th FEB 2024
File No.	6672
Drwg. No.	6672/2
Scale	1 : 100 (A4)
Drawn	J. Vella

ARCHITECT & CIVIL ENGINEER



EMANUEL VELLA  
"THE CLIFF"  
Mons. P.Pace STR.  
Victoria Gozo Tel: 21551963  
email : evella.perit @ gmail.com

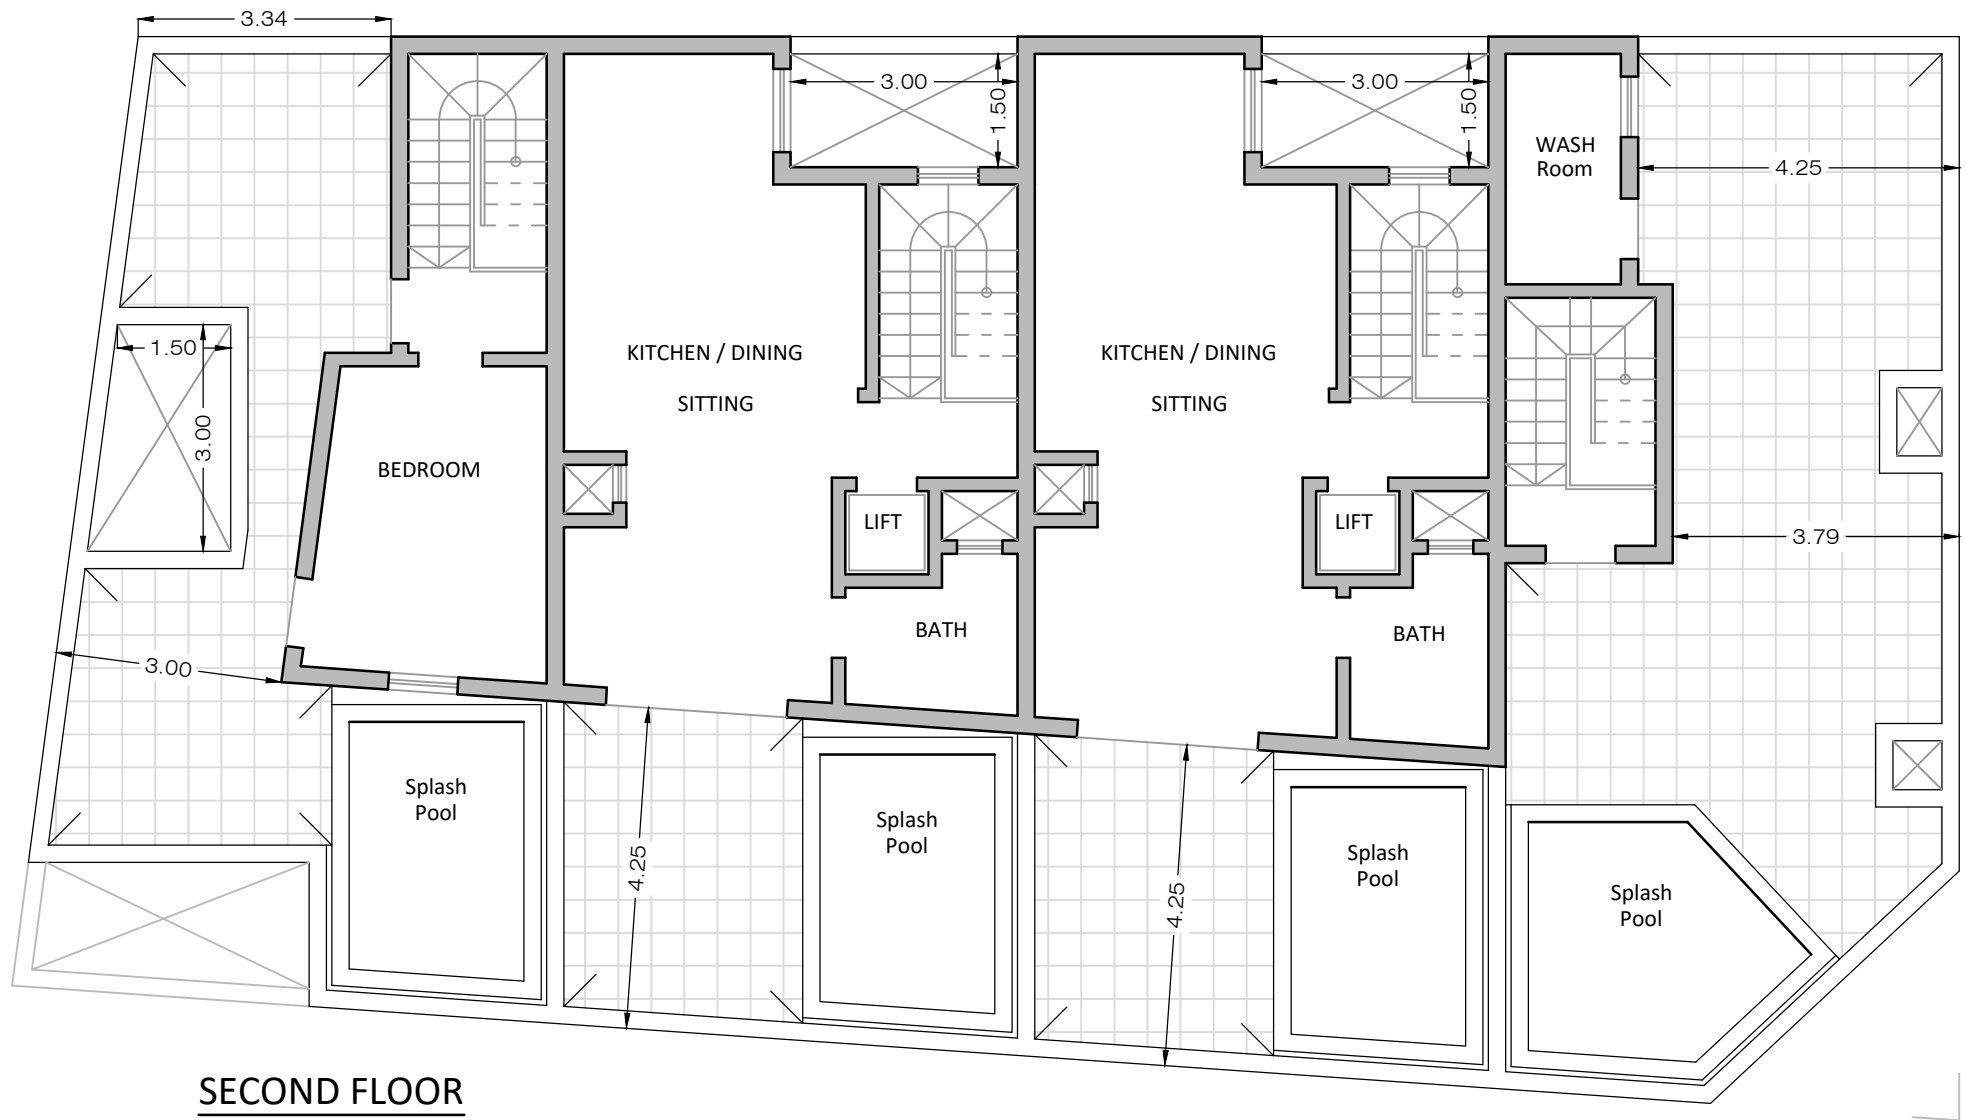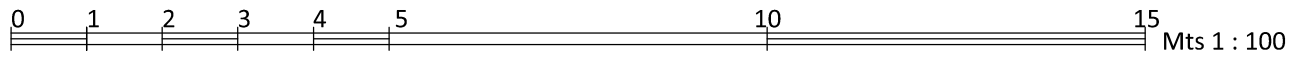

**SECOND FLOOR**  
Scale 1:100