
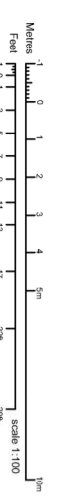
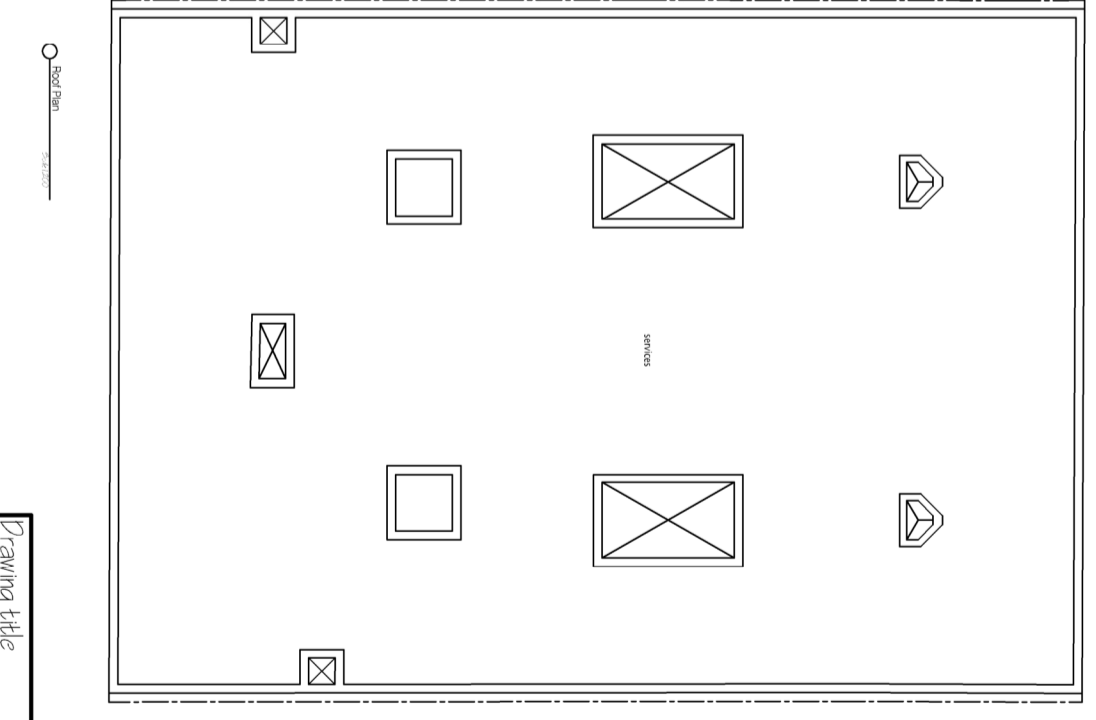
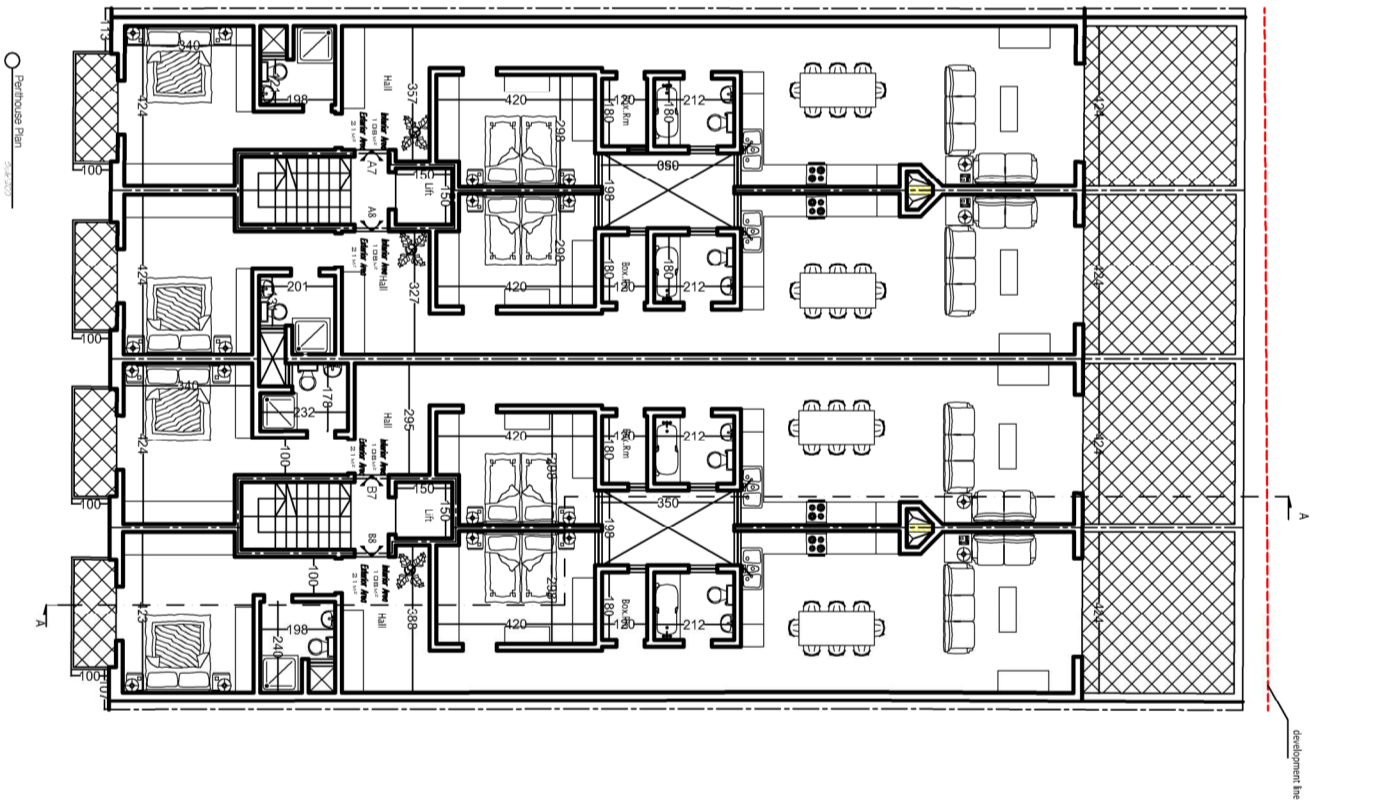
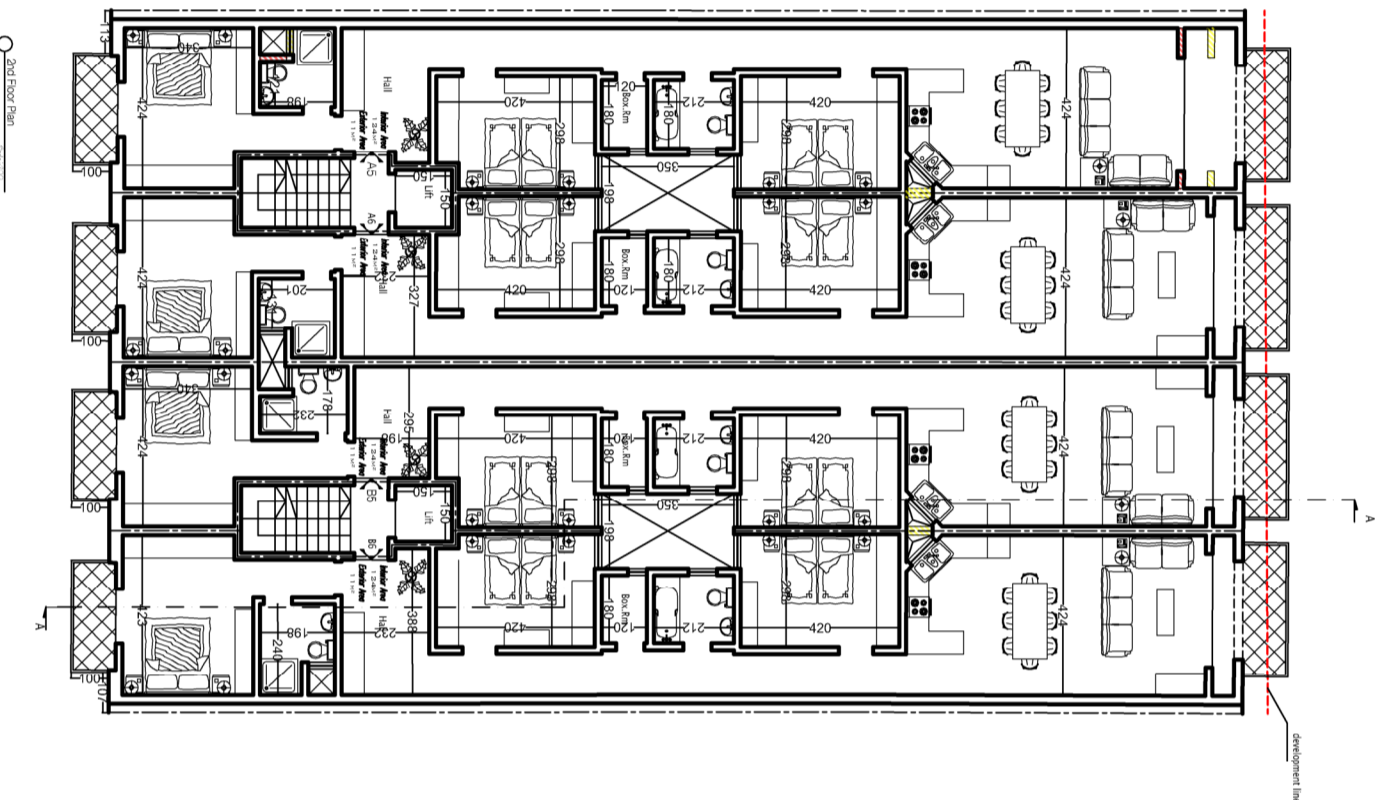


Drawing title	Elevation and Section	
Job title	Site at Triq Tempju tal-Irramma, Sarnet	
File #	30.22	Scale 1:100
Date	17/5/22	Drawn by
Drawing #		Applicant
Architect	<p>SAVIOUR MICALEFF P.E. & A&C.E. "THME" BY THE BASTION RD, VICTORIA - GOZO, VCT 2907 Tel # 21551046 Fax # 21565455 Mobile # 99497485 Email : micsav@gmail.com</p>	

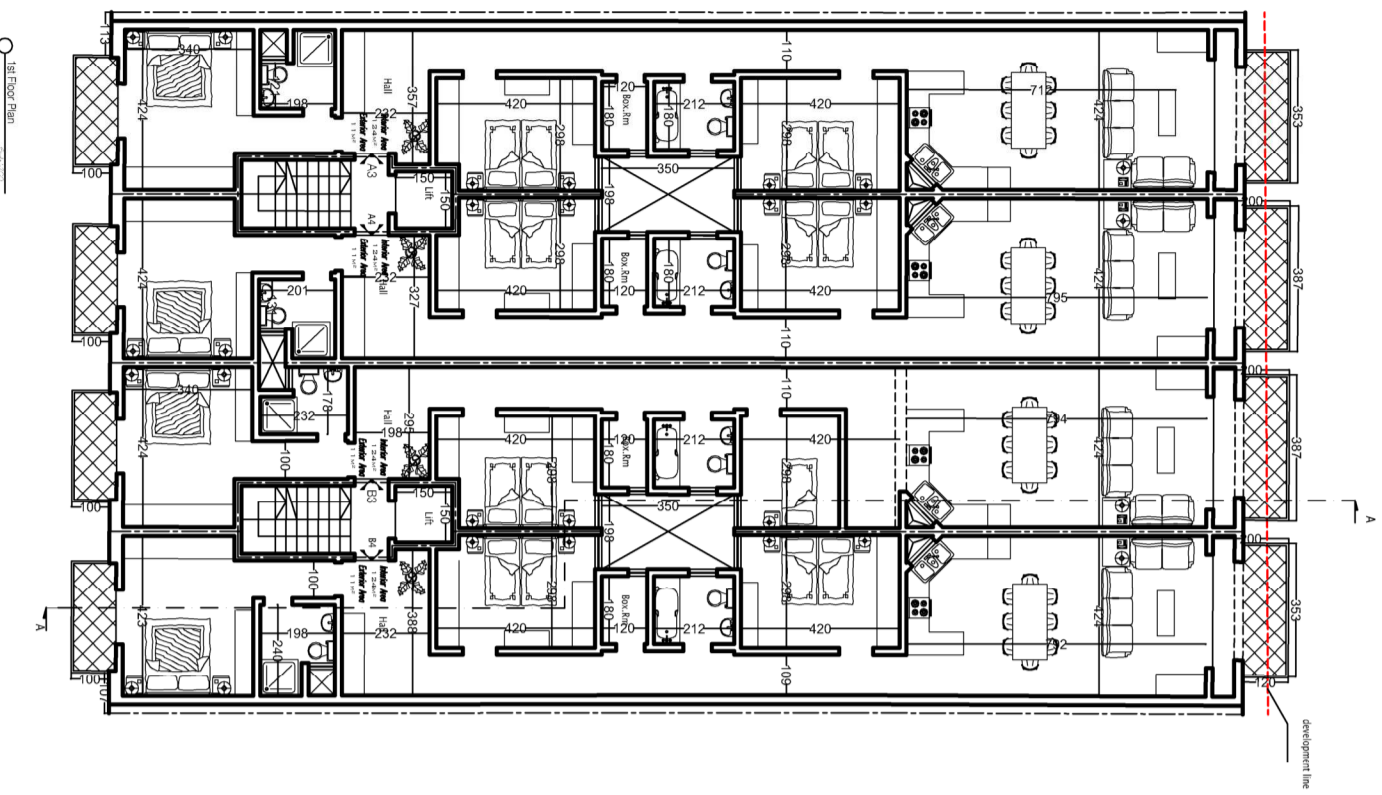

Apartment no	number of bedrooms	Interior Area	Exterior Area
A3,4,5,6	3	124m ²	111m ²
B3,4,5,6	3	124m ²	111m ²
A7,8	2	108m ²	211m ²
B7,8	2	108m ²	211m ²

Drawing title	Plans
Job title	Site at Triq Tempju tal-Irramma, Sannet
File #	30.22
Date	2/12/24
Drawing #	Applicant
Architect	SAVIOUR MICALLEF P.E. & A.C.E. "HOME" BY THE BASTION RD, VICTORIA - GOZO, VCT 2907 Tel # 21551046 Fax # 21565455 Mobile # 99497485 E-mail : micsave@gmail.com