



# GROUND FLOOR

PROPOSED

Scale 1:100

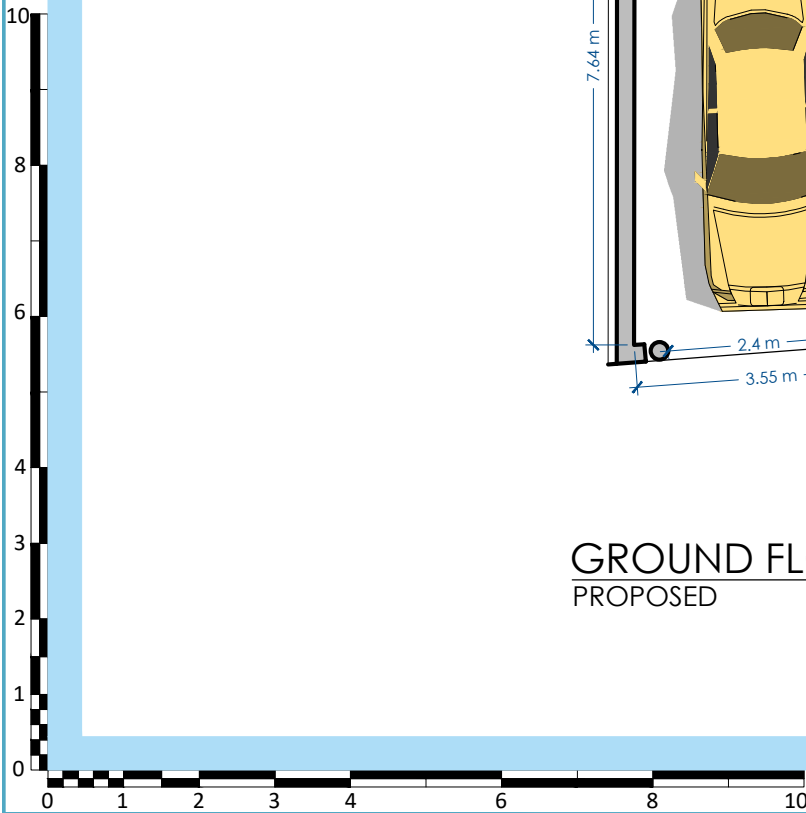

Unit	Internal	External	Total
APT 1B	53.9 sqm	20.5 sqm	74.4 sqm

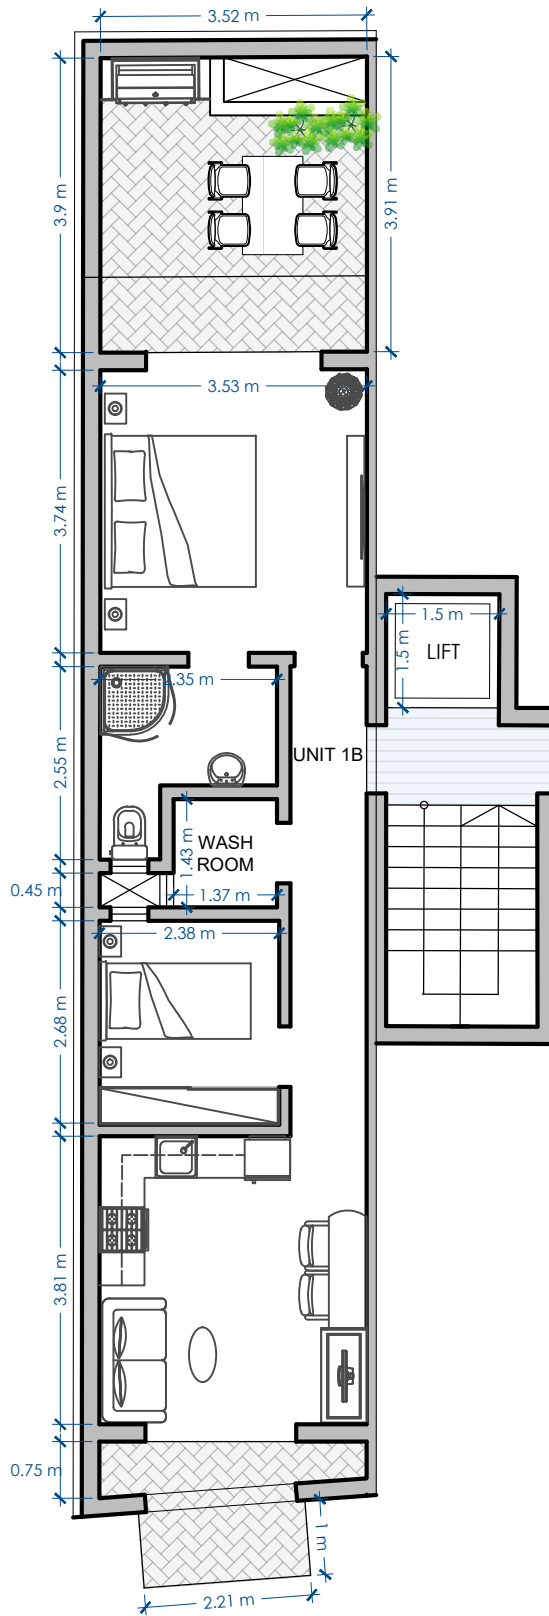


FIRST FLOOR  
PROPOSED

Scale 1:100




Unit	Internal	External	Total
APT 2B	53.9 sqm	9 sqm	62.9 sqm

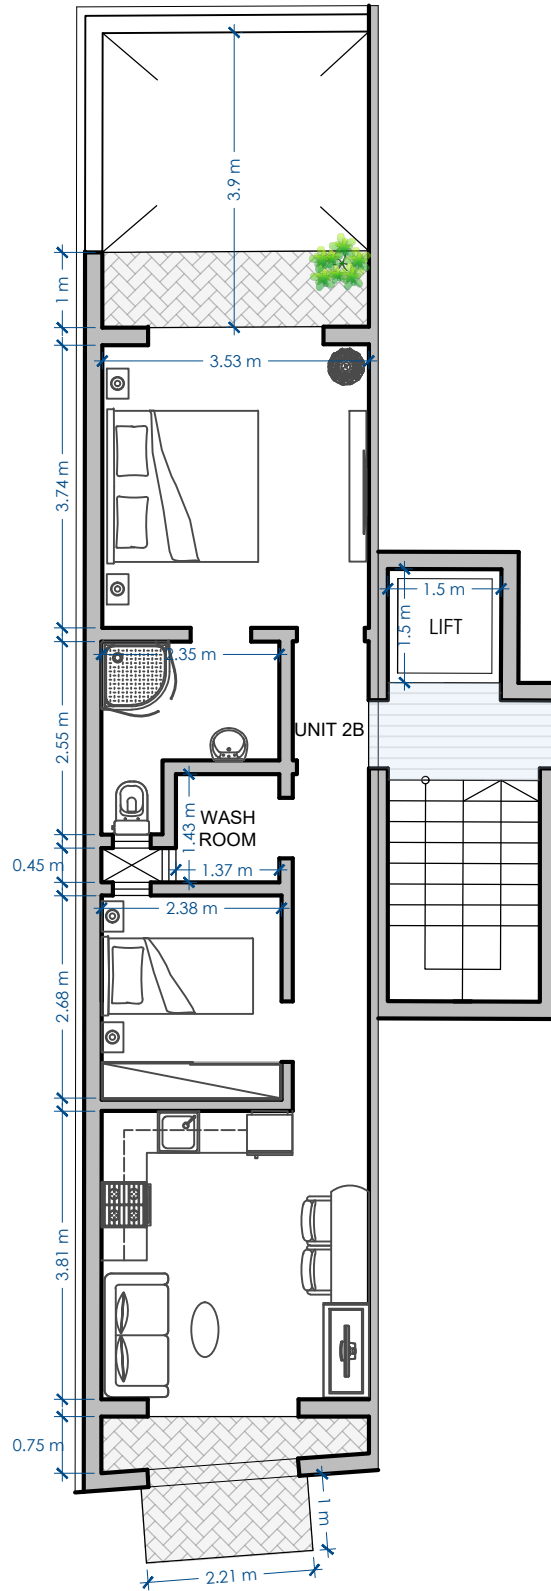


## SECOND FLOOR

PROPOSED

Scale 1:100

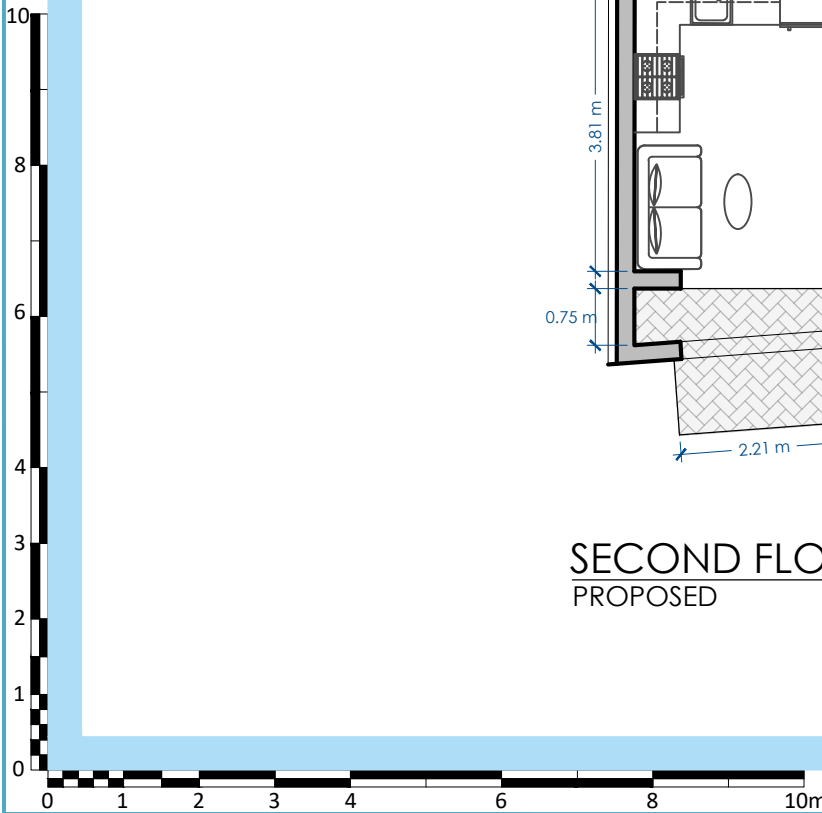


Unit	Internal	External	Total
APT 3B	95.1 sqm	28.9 sqm	124 sqm

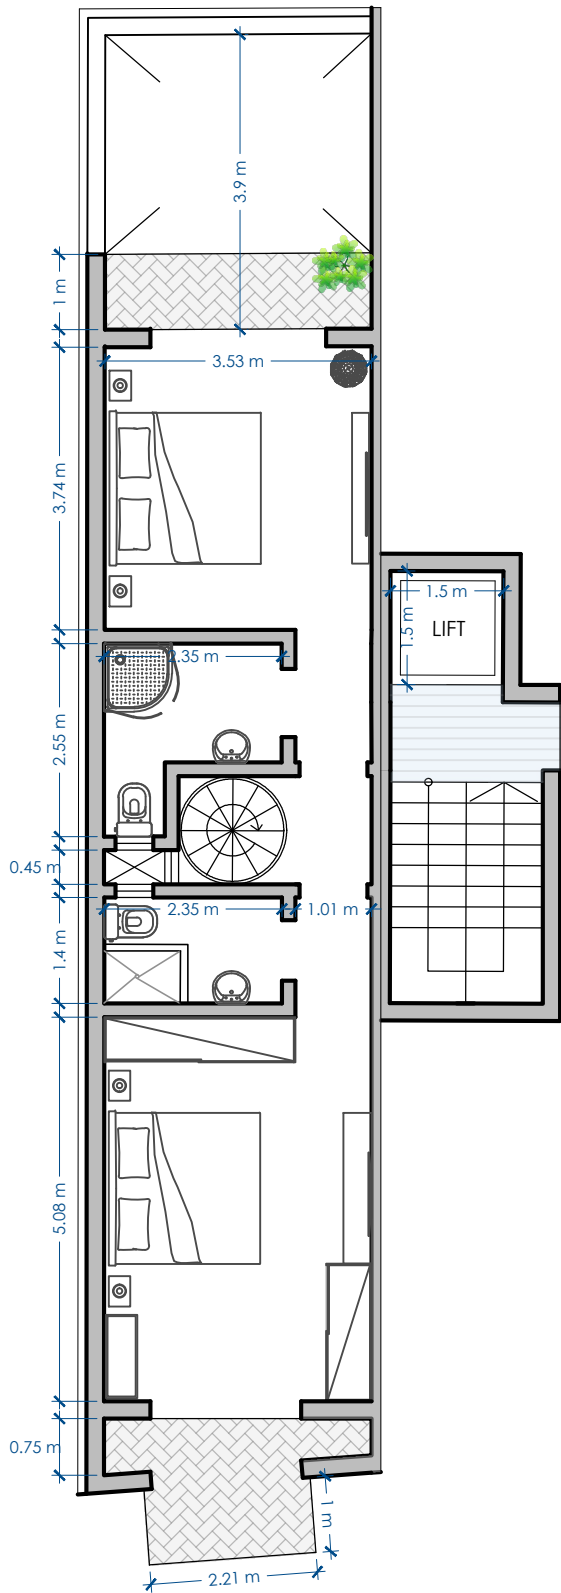

**THIRD FLOOR**  
PROPOSED

Scale 1:100

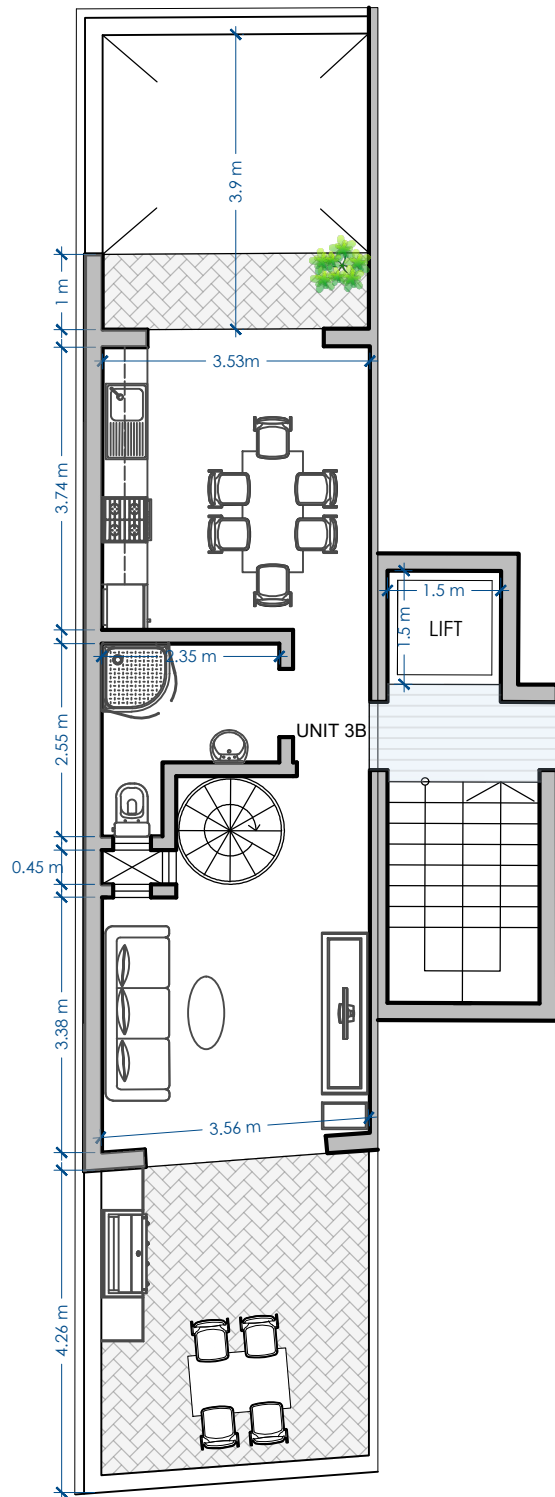

**RECEDED FLOOR**  
PROPOSED

Scale 1:100

