


BASEMENT FLOOR

PROPOSED

SCALE 1:100

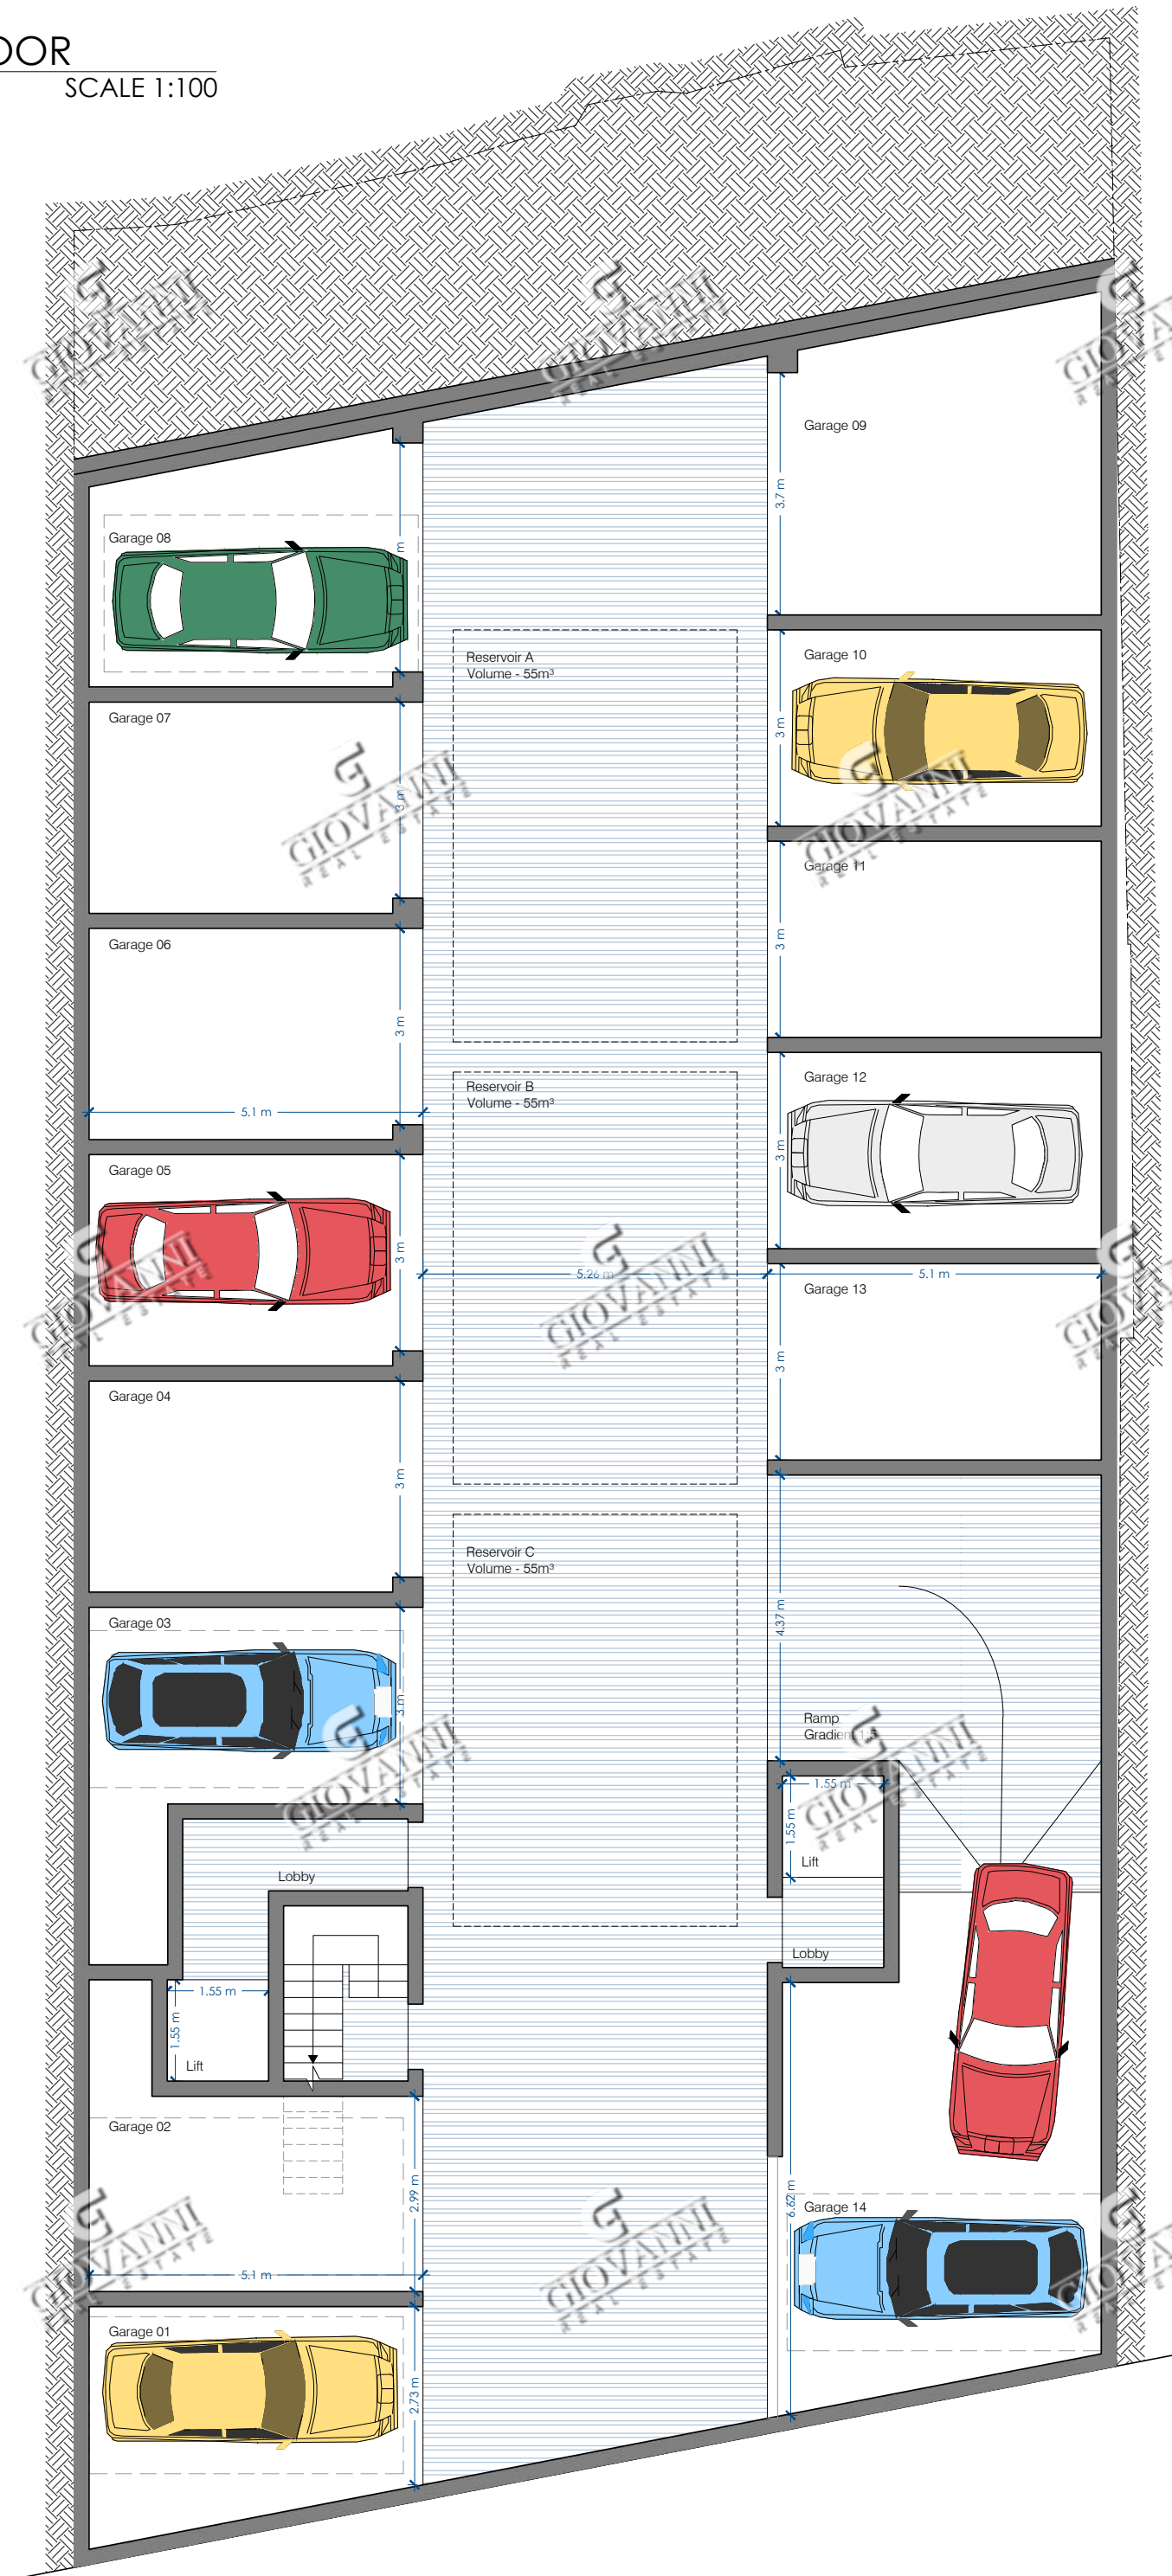

GIOVANNI REAL ESTATE

GIOVANNI REAL ESTATE

GIOVANNI REAL ESTATE

GIOVANNI REAL ESTATE

GIOVANNI REAL ESTATE

GIOVANNI REAL ESTATE

GIOVANNI REAL ESTATE


GIOVANNI REAL ESTATE

GIOVANNI REAL ESTATE

GIOVANNI REAL ESTATE

GROUND FLOOR
PROPOSED

SCALE 1:100


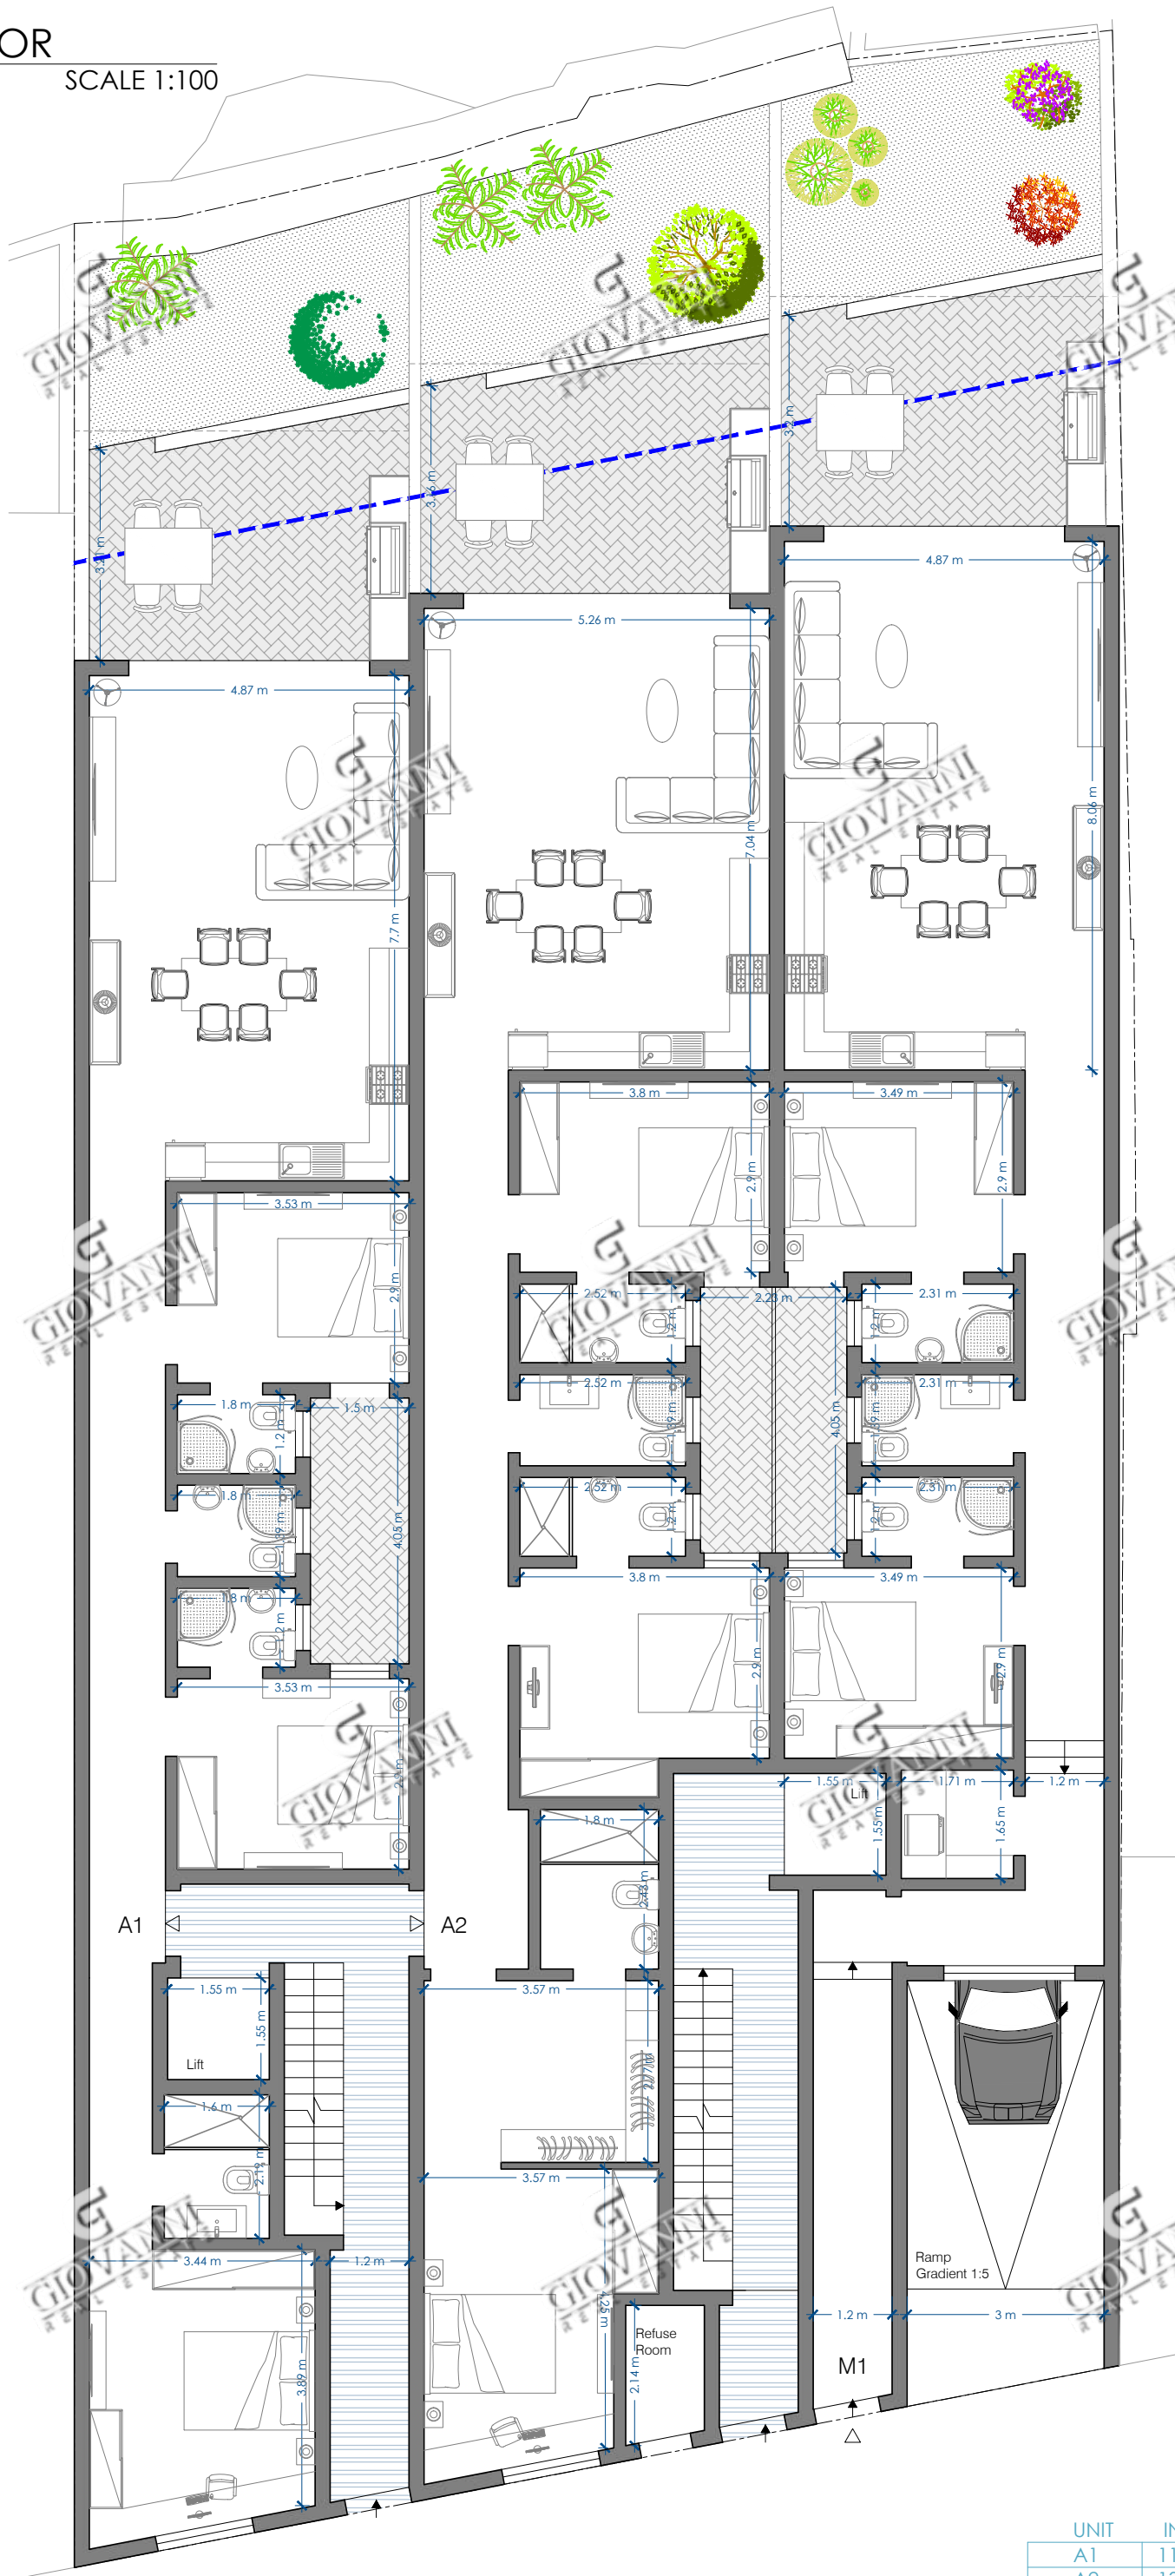


Scale 1:100

| UNIT | INTERNAL | EXTERNAL | TOTAL |
|------|-----------|----------|-----------|
| A1 | 119.2 sqm | 22.2 sqm | 141.4 sqm |
| A2 | 136.4 sqm | 21.1 sqm | 157.5 sqm |
| M1 | 117.1 sqm | 20.3 sqm | 137.4 sqm |

FIRST FLOOR
PROPOSED


SCALE 1:100

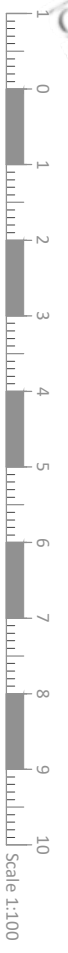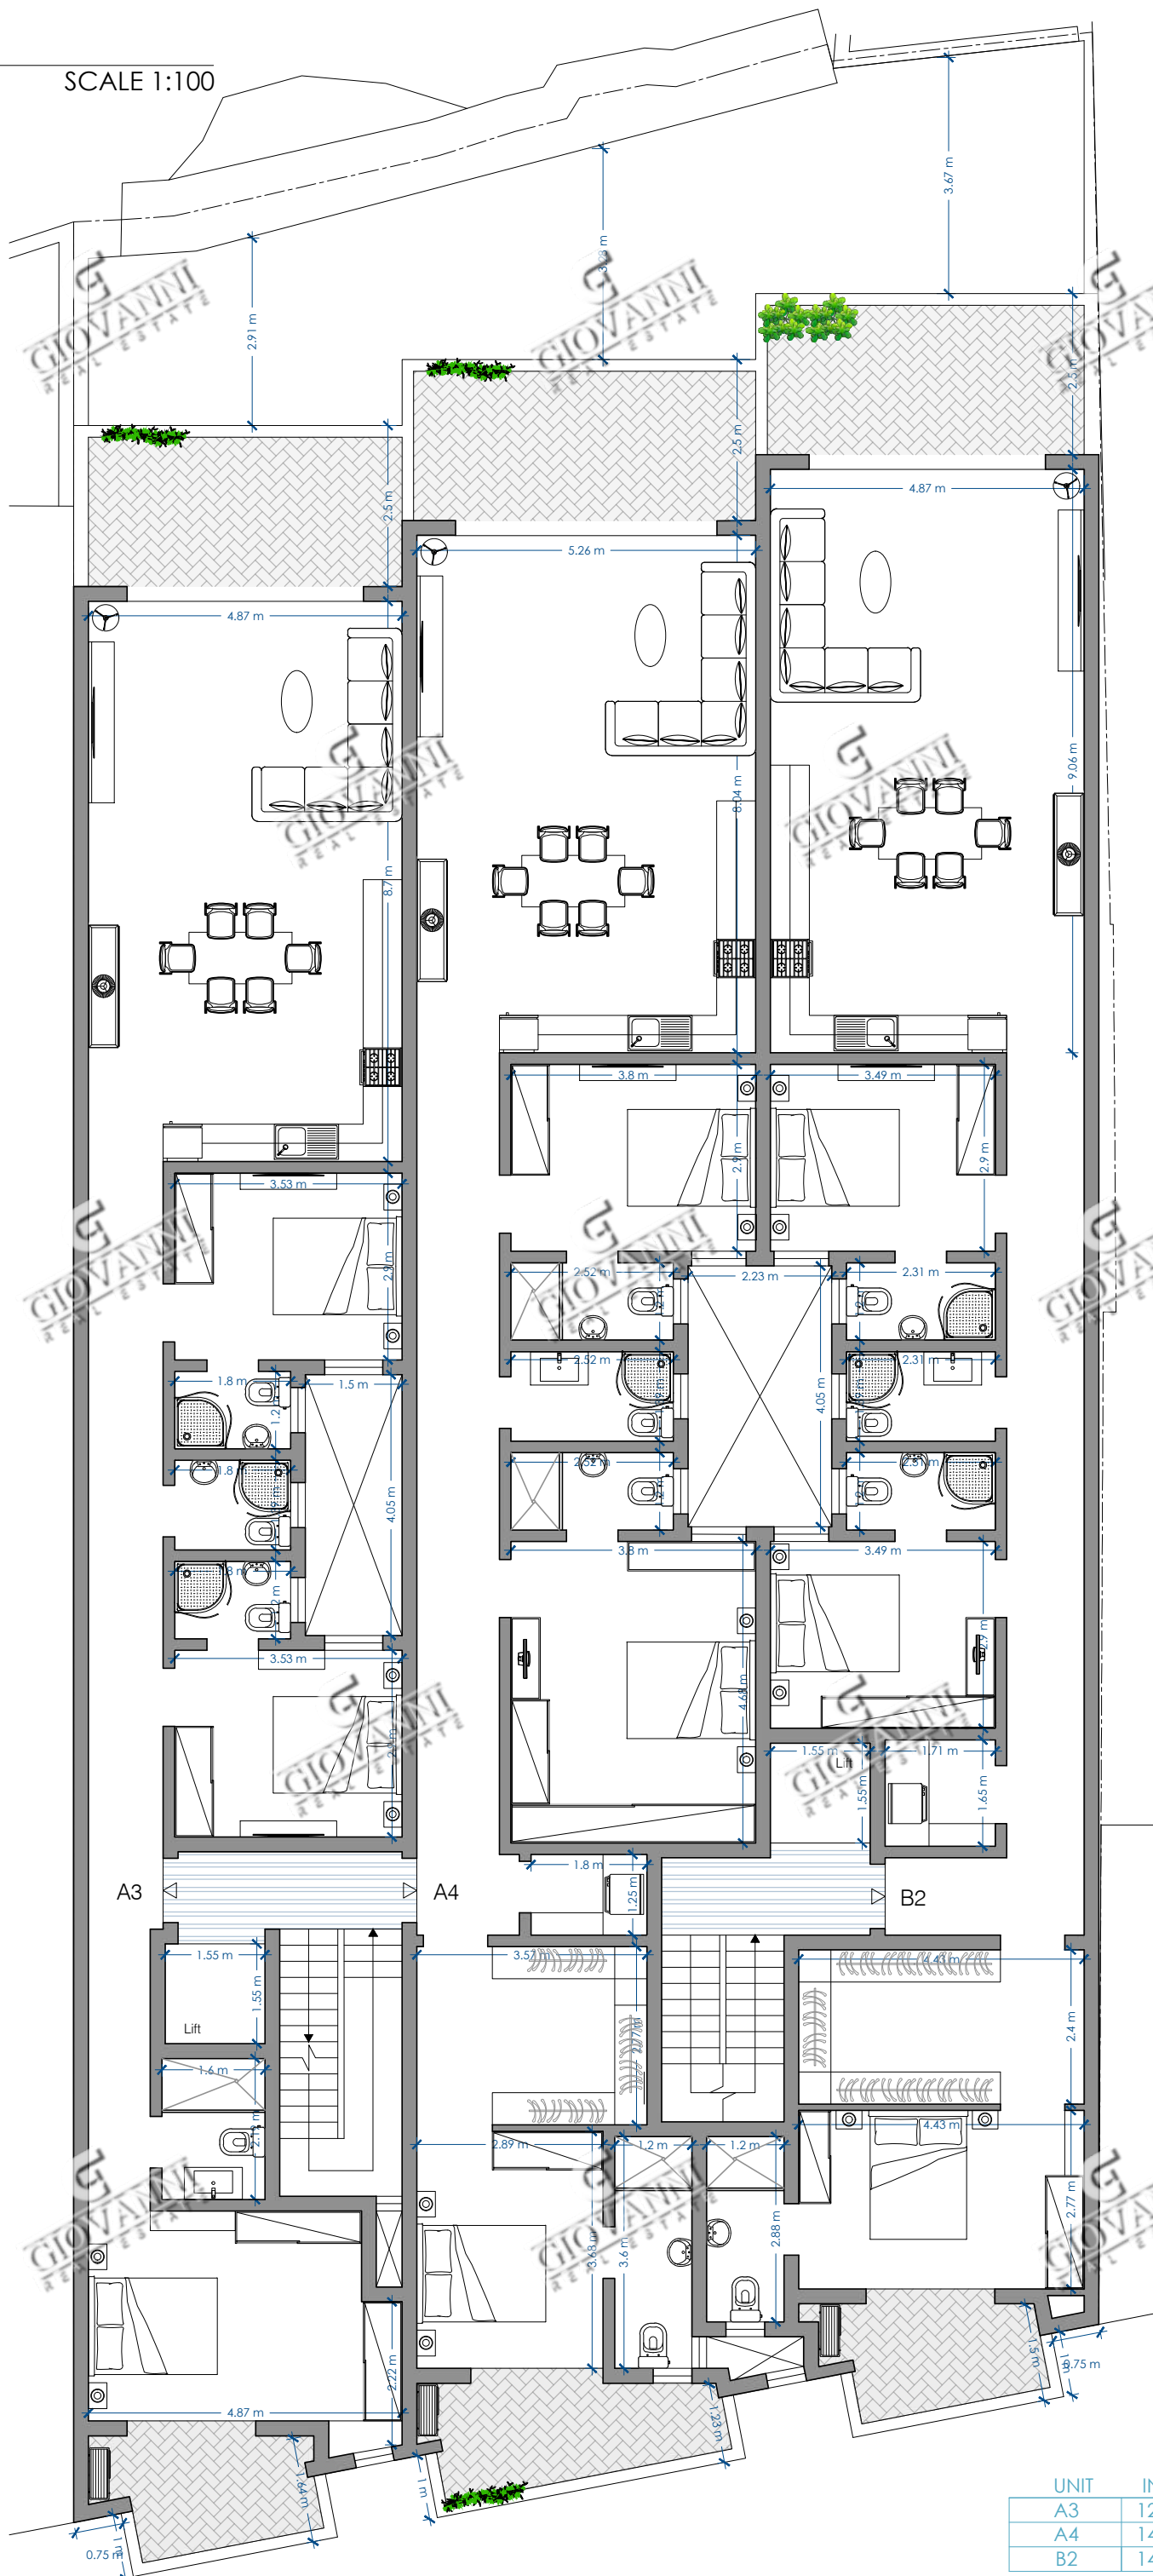

| UNIT | INTERNAL | EXTERNAL | TOTAL |
|------|-----------|----------|-----------|
| A3 | 124.9 sqm | 20.0 sqm | 144.9 sqm |
| A4 | 142.1 sqm | 22.1 sqm | 164.2 sqm |
| B2 | 141.4 sqm | 19.5 sqm | 160.9 sqm |

SECOND FLOOR
PROPOSED


SCALE 1:100

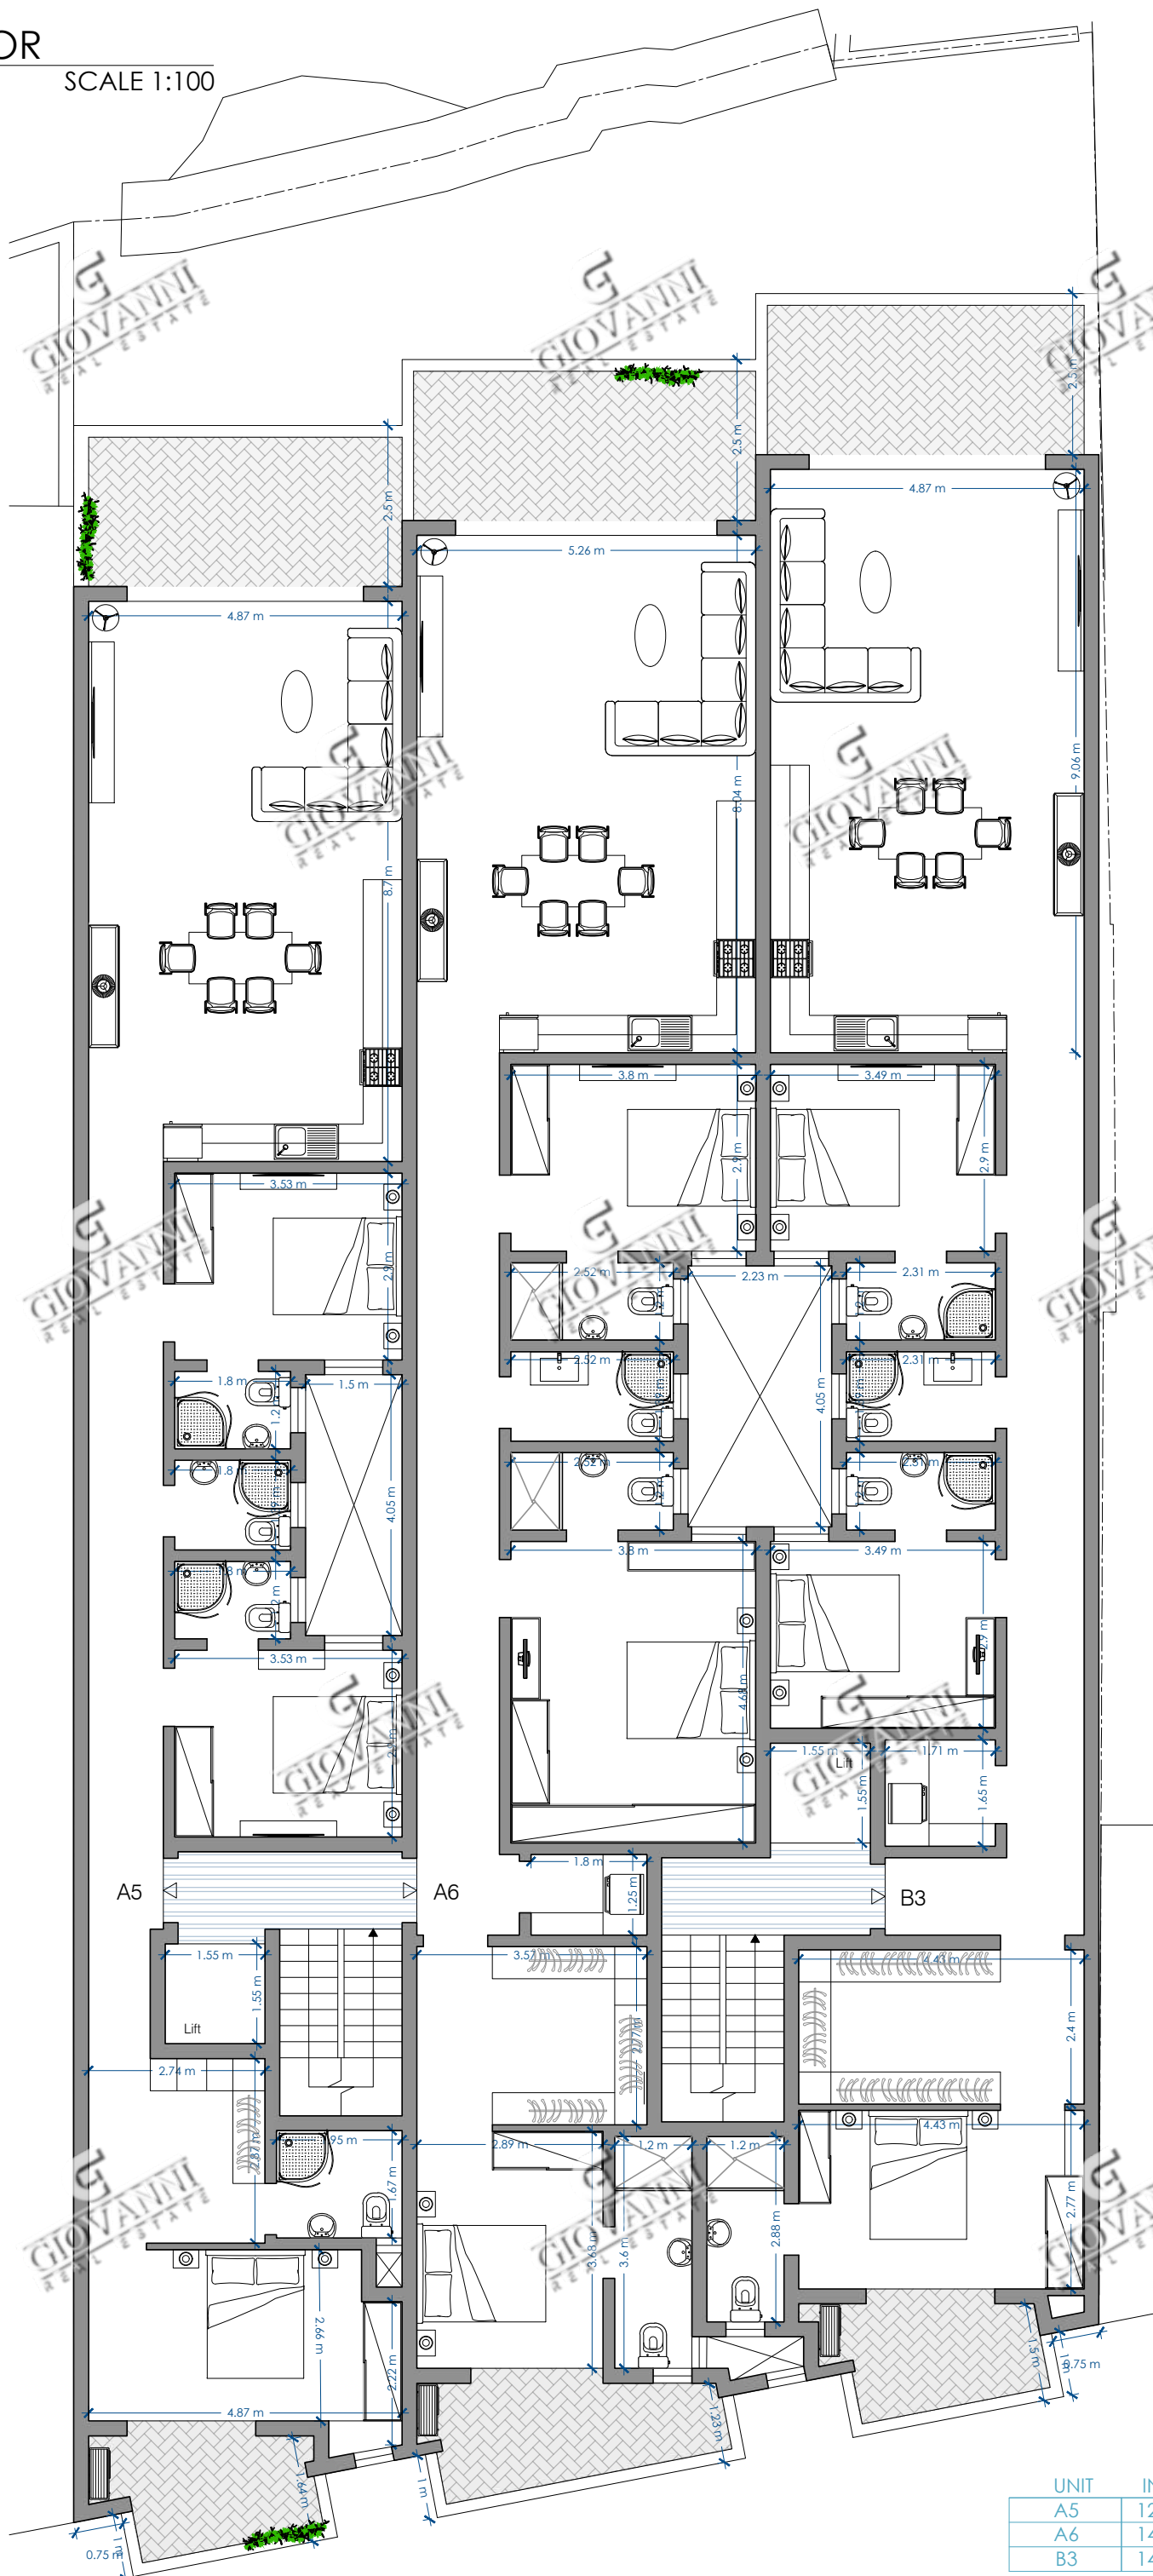

| UNIT | INTERNAL | EXTERNAL | TOTAL |
|------|-----------|----------|-----------|
| A5 | 127.6 sqm | 20 sqm | 147.6 sqm |
| A6 | 142.1 sqm | 22.1 sqm | 164.2 sqm |
| B3 | 141.4 sqm | 24.2 sqm | 165.6 sqm |

THIRD FLOOR
PROPOSED

SCALE 1:100

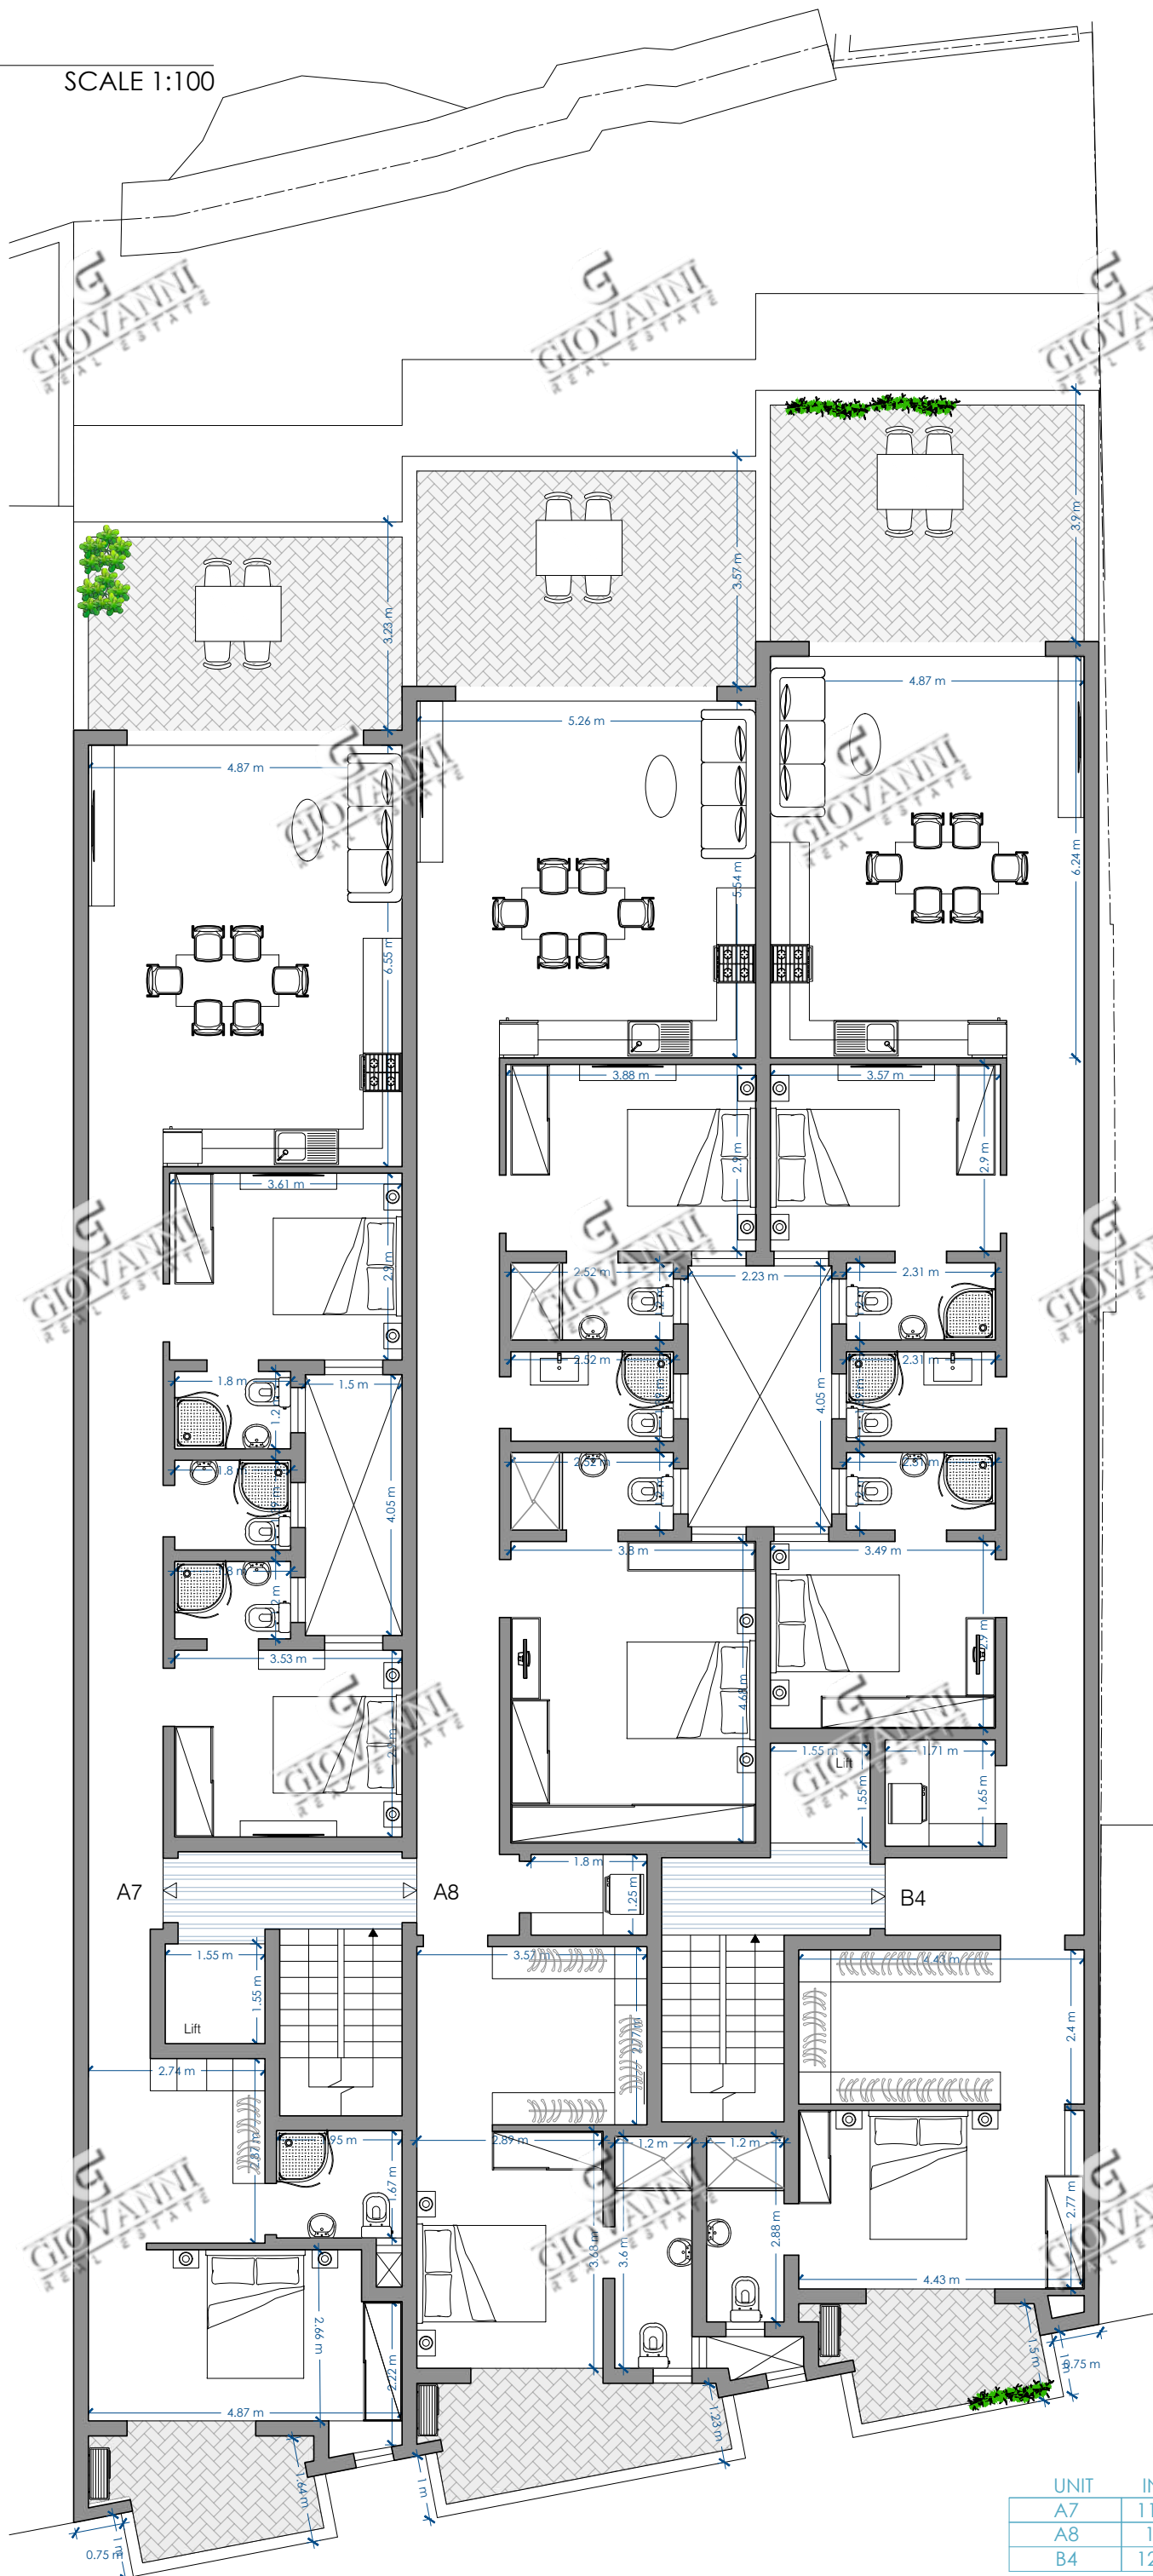


| UNIT | INTERNAL | EXTERNAL | TOTAL |
|------|-----------|----------|-----------|
| A7 | 115.9 sqm | 23.9 sqm | 139.8 sqm |
| A8 | 128 sqm | 28 sqm | 156 sqm |
| B4 | 126.2 sqm | 26.7 sqm | 152.9 sqm |

Scale 1:100

RECEDED FLOOR
PROPOSED

SCALE 1:100

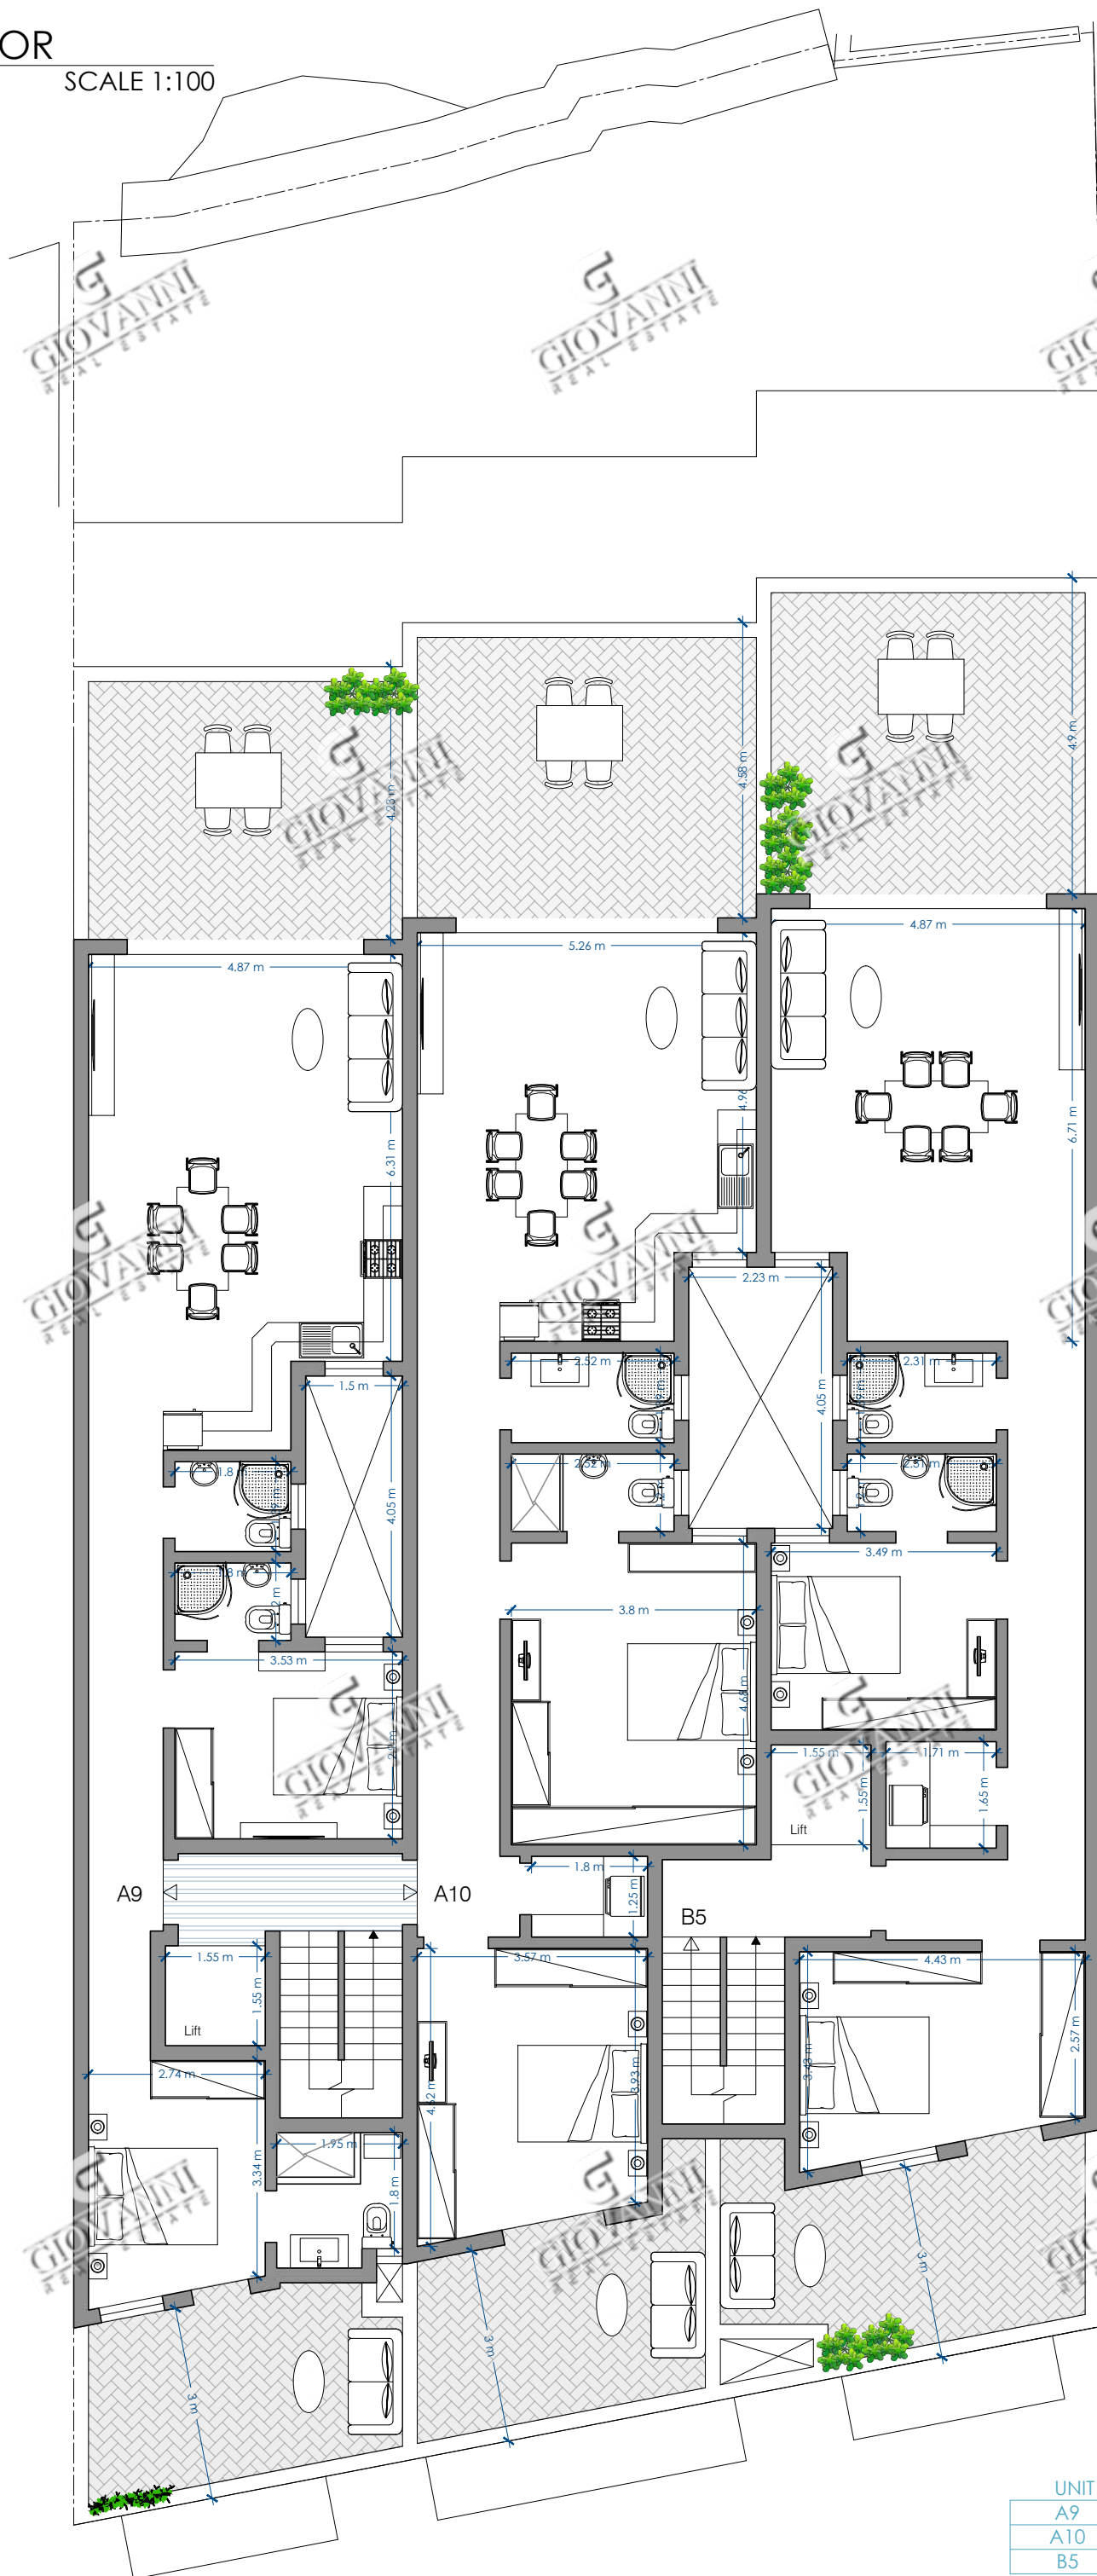

| UNIT | INTERNAL | EXTERNAL | TOTAL |
|------|----------|----------|-----------|
| A9 | 87.7 sqm | 36.7 sqm | 124.4 sqm |
| A10 | 97.3 sqm | 40.6 sqm | 137.9 sqm |
| B5 | 90.2 sqm | 43.5 sqm | 133.7 sqm |

ROOF FLOOR
PROPOSED

SCALE 1:100

