

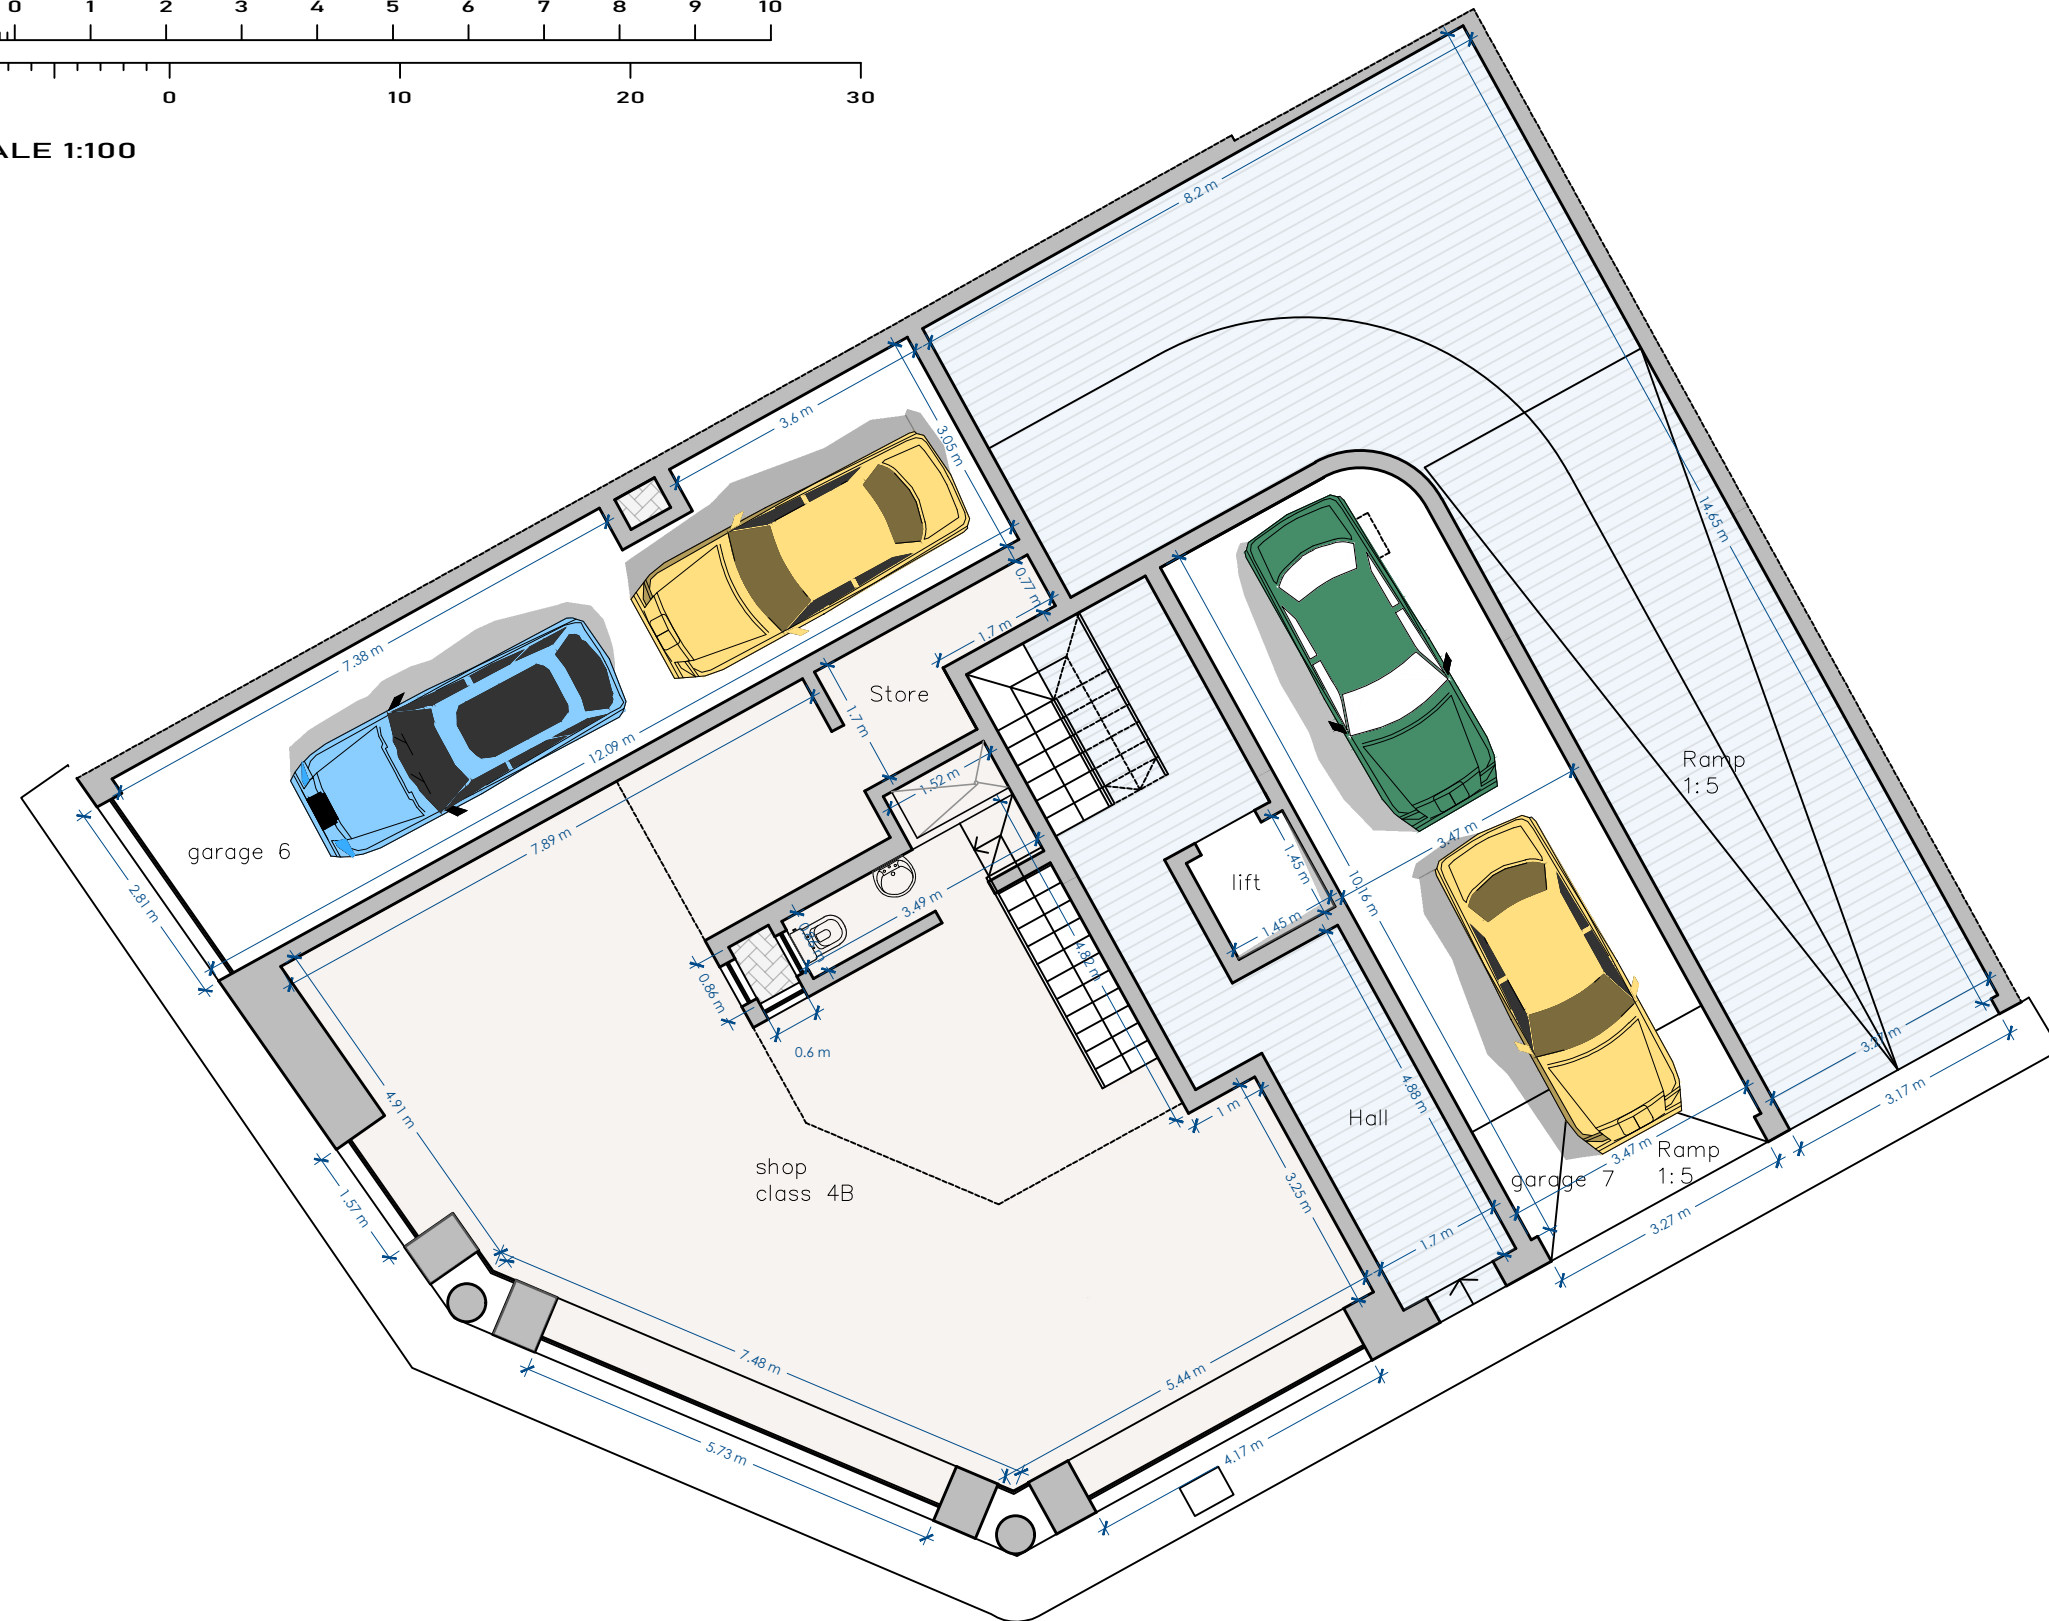
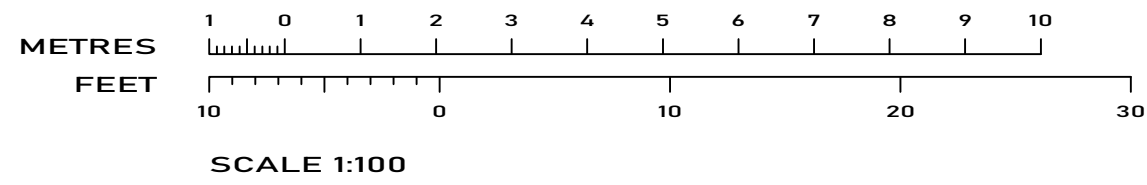



BASEMENT LEVEL
PROPOSED SCALE 1:100

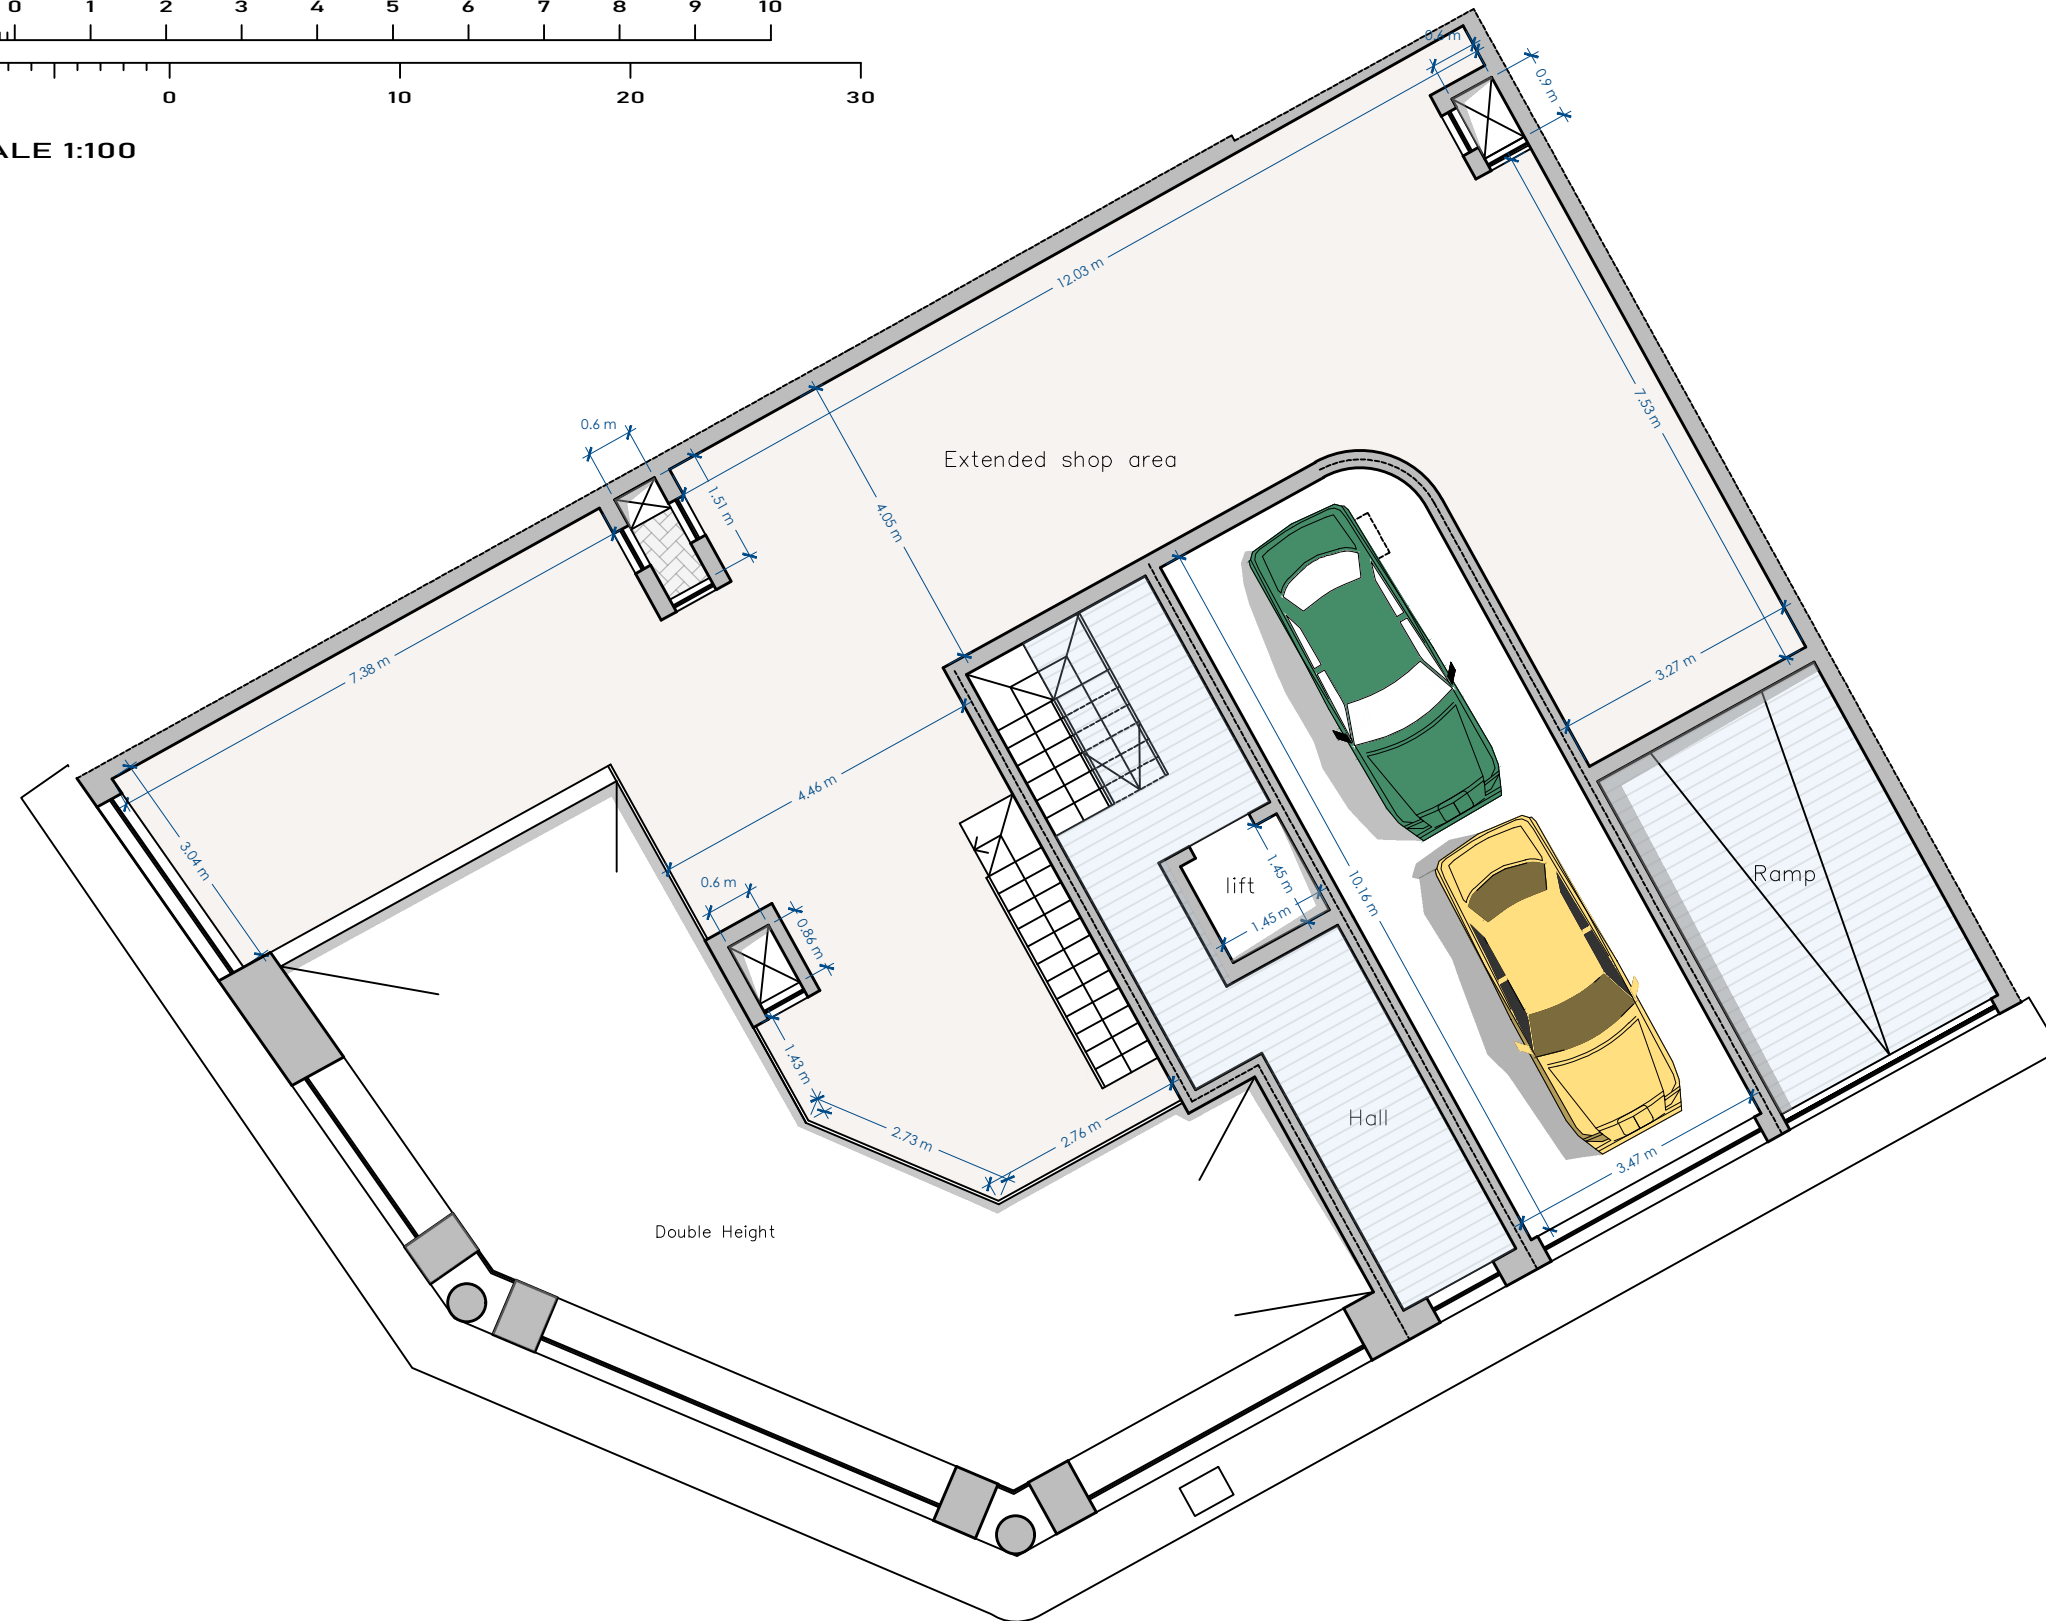

GROUND FLOOR
PROPOSED SCALE 1:100

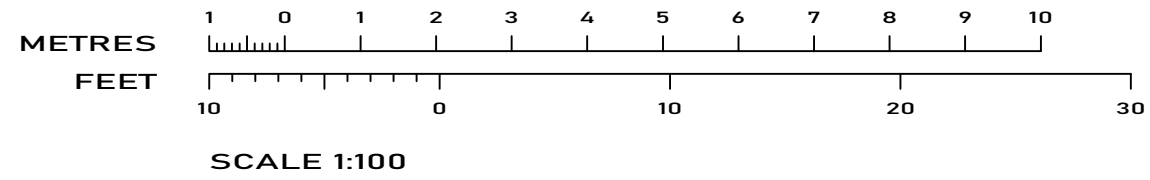

INTERMEDIATE LEVEL
PROPOSED SCALE 1:100

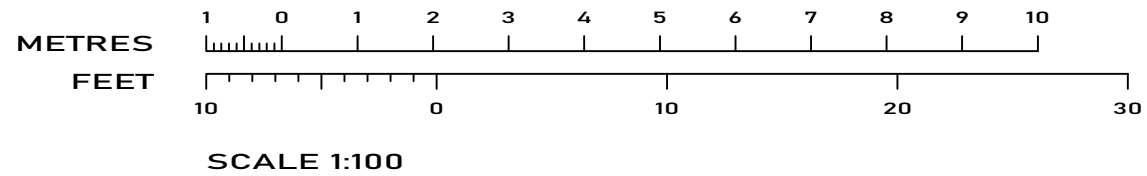

Unit	Internal	External	Total
APT 4A	71.5 sqm	74.6 sqm	146.1 sqm
APT 4B	96.7 sqm	19.85 sqm	116.55 sqm



RECEDED FLOOR
PROPOSED SCALE 1:100



- Franka Stone unpainted
- Brown Aluminum louvers
- Grey Aluminum apertures
- White Rendering
- Wrought iron railings painted white
- Travertine Cladding
- Glass Apertures
- Grey Polyurethane Up and Over Door
- Franka Column

ELEVATION
 PROPOSED SCALE 1:100

