




LOWER BASEMENT FLOOR
 PROPOSED
 SCALE 1:100

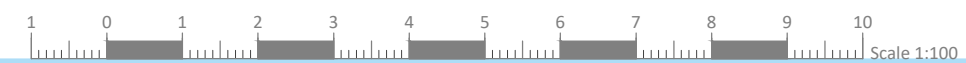


UNIT	INTERNAL	EXTERNAL	TOTAL
MAIS 1	72.2 sqm	6 sqm	78.2 sqm

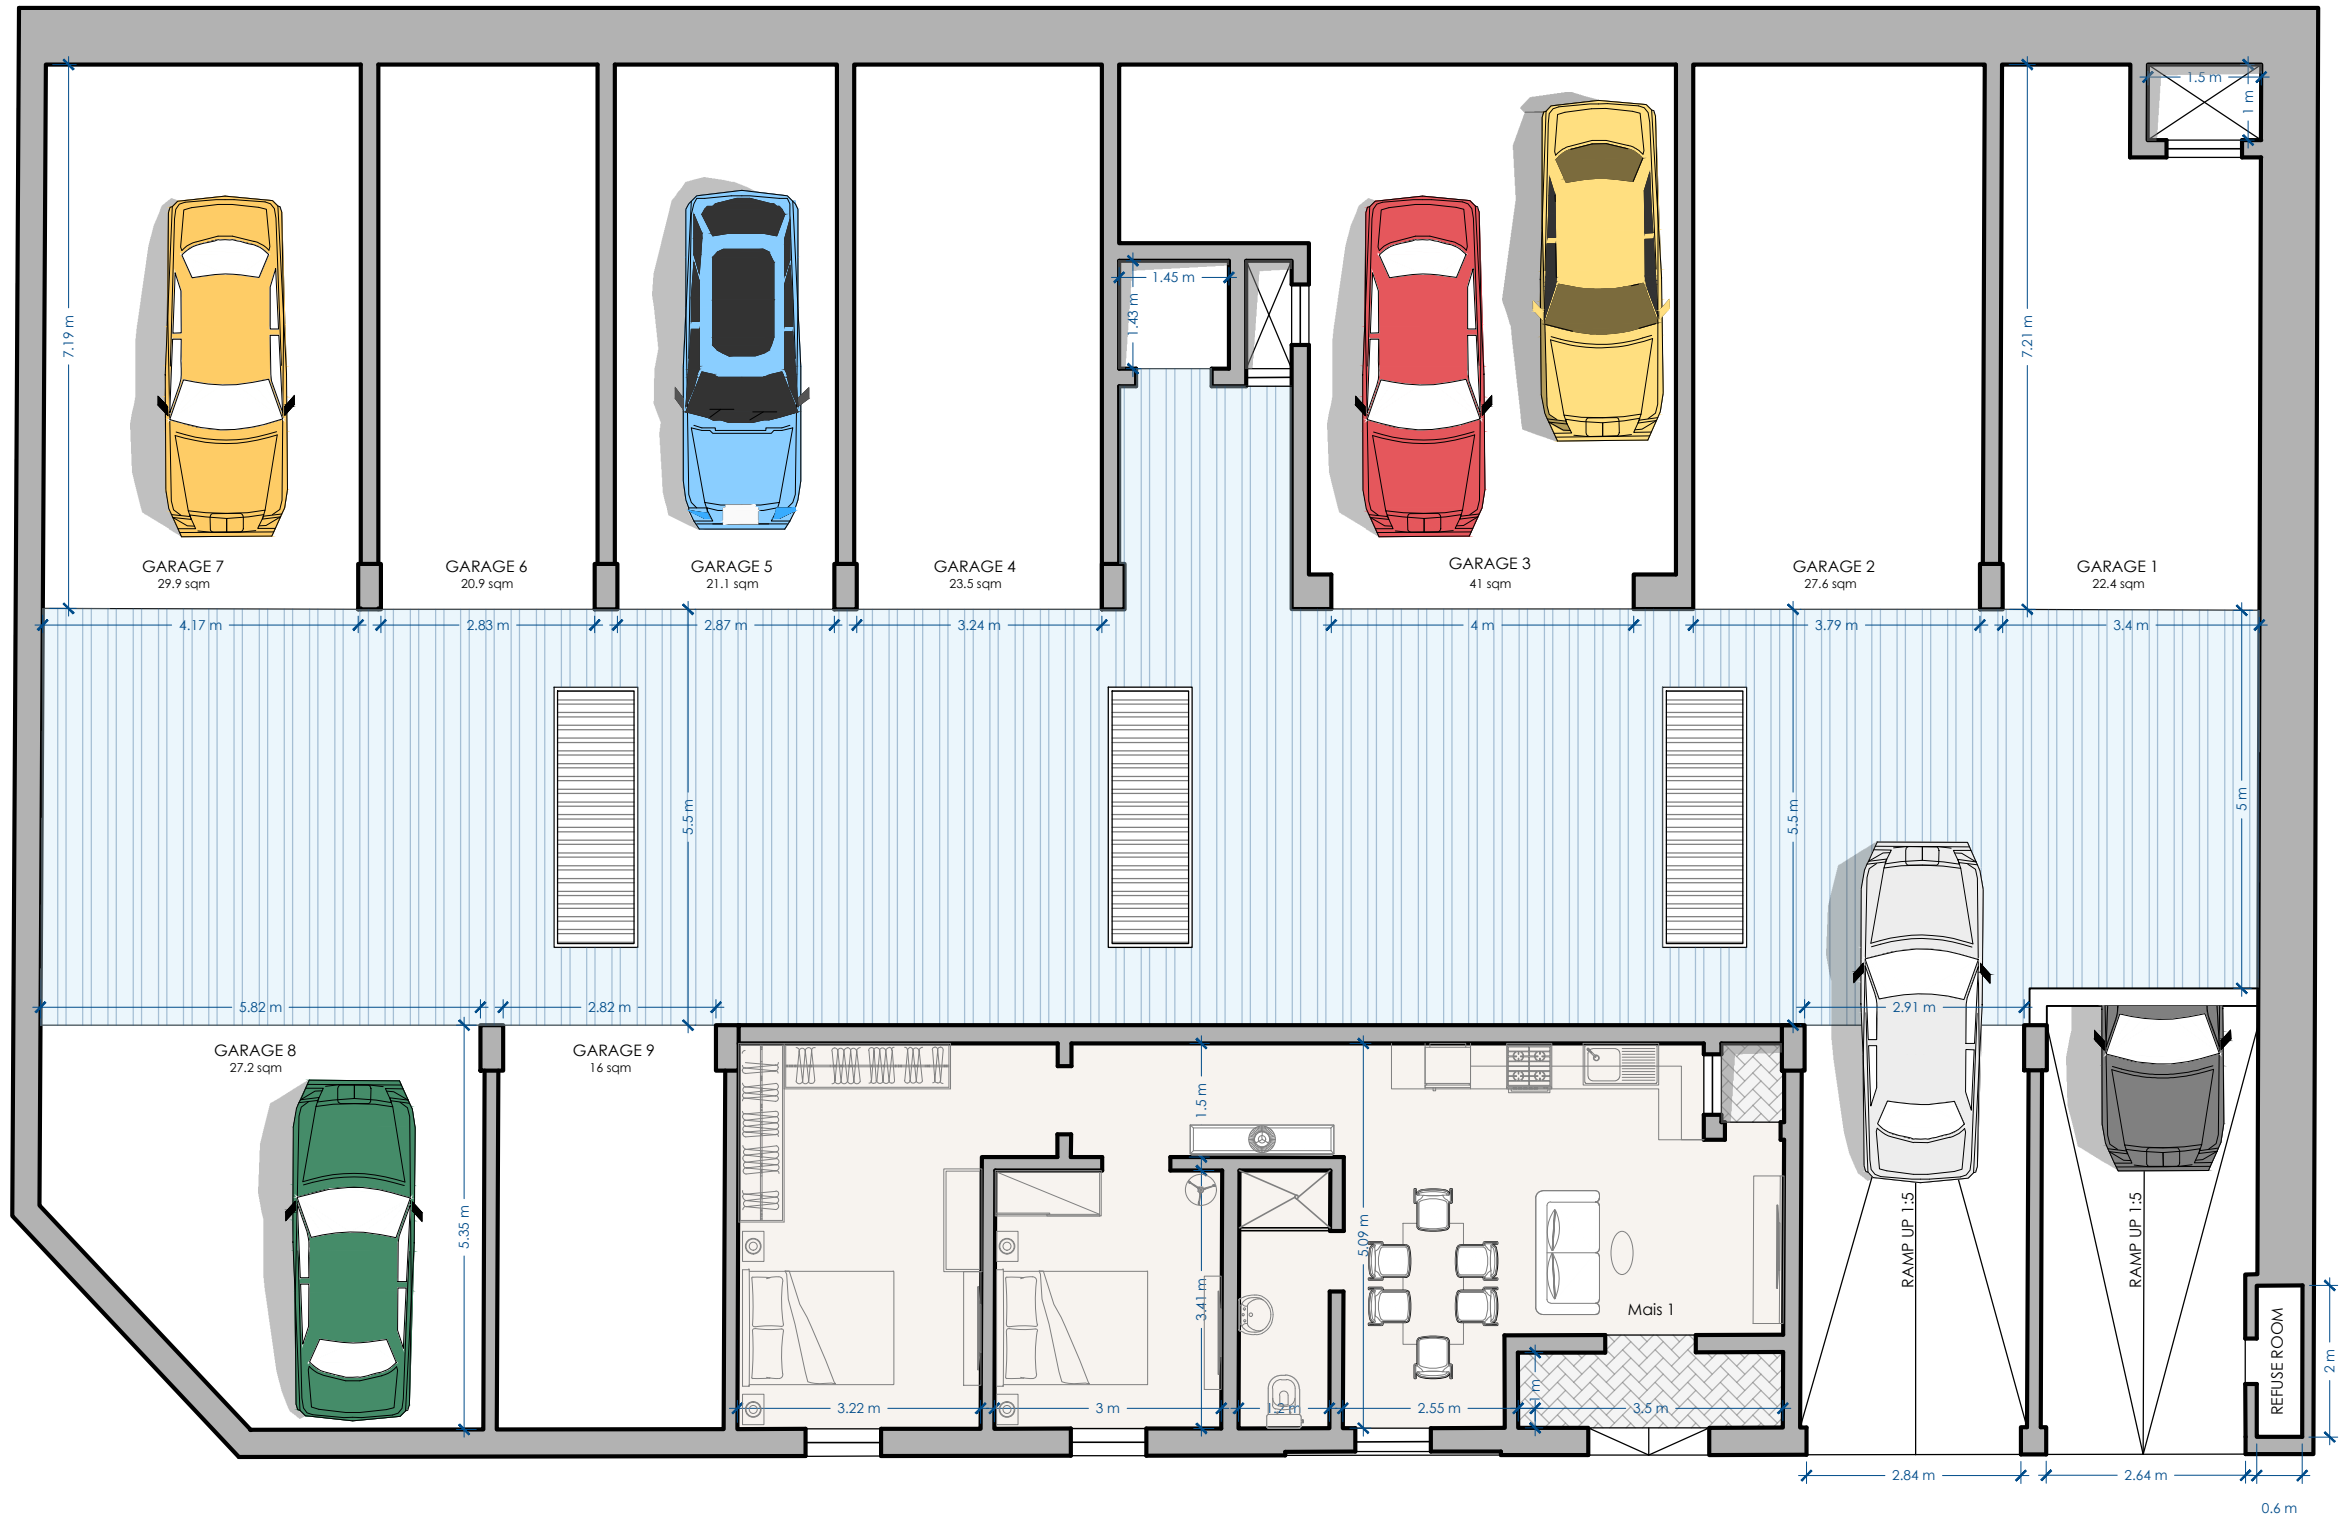


UPPER BASEMENT FLOOR
PROPOSED SCALE 1:100

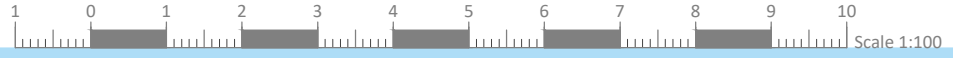


UNIT	INTERNAL	EXTERNAL	TOTAL
MAIS 2	110.7 sqm	21.6 sqm	132.3 sqm
MAIS 3	79.2 sqm	10.9 sqm	90.1 sqm
MAIS 4	96.5 sqm	6.2 sqm	102.7 sqm
APT 1	84.5 sqm	7.8 sqm	92.3 sqm
APT 2	93.7 sqm	17.1 sqm	110.8 sqm

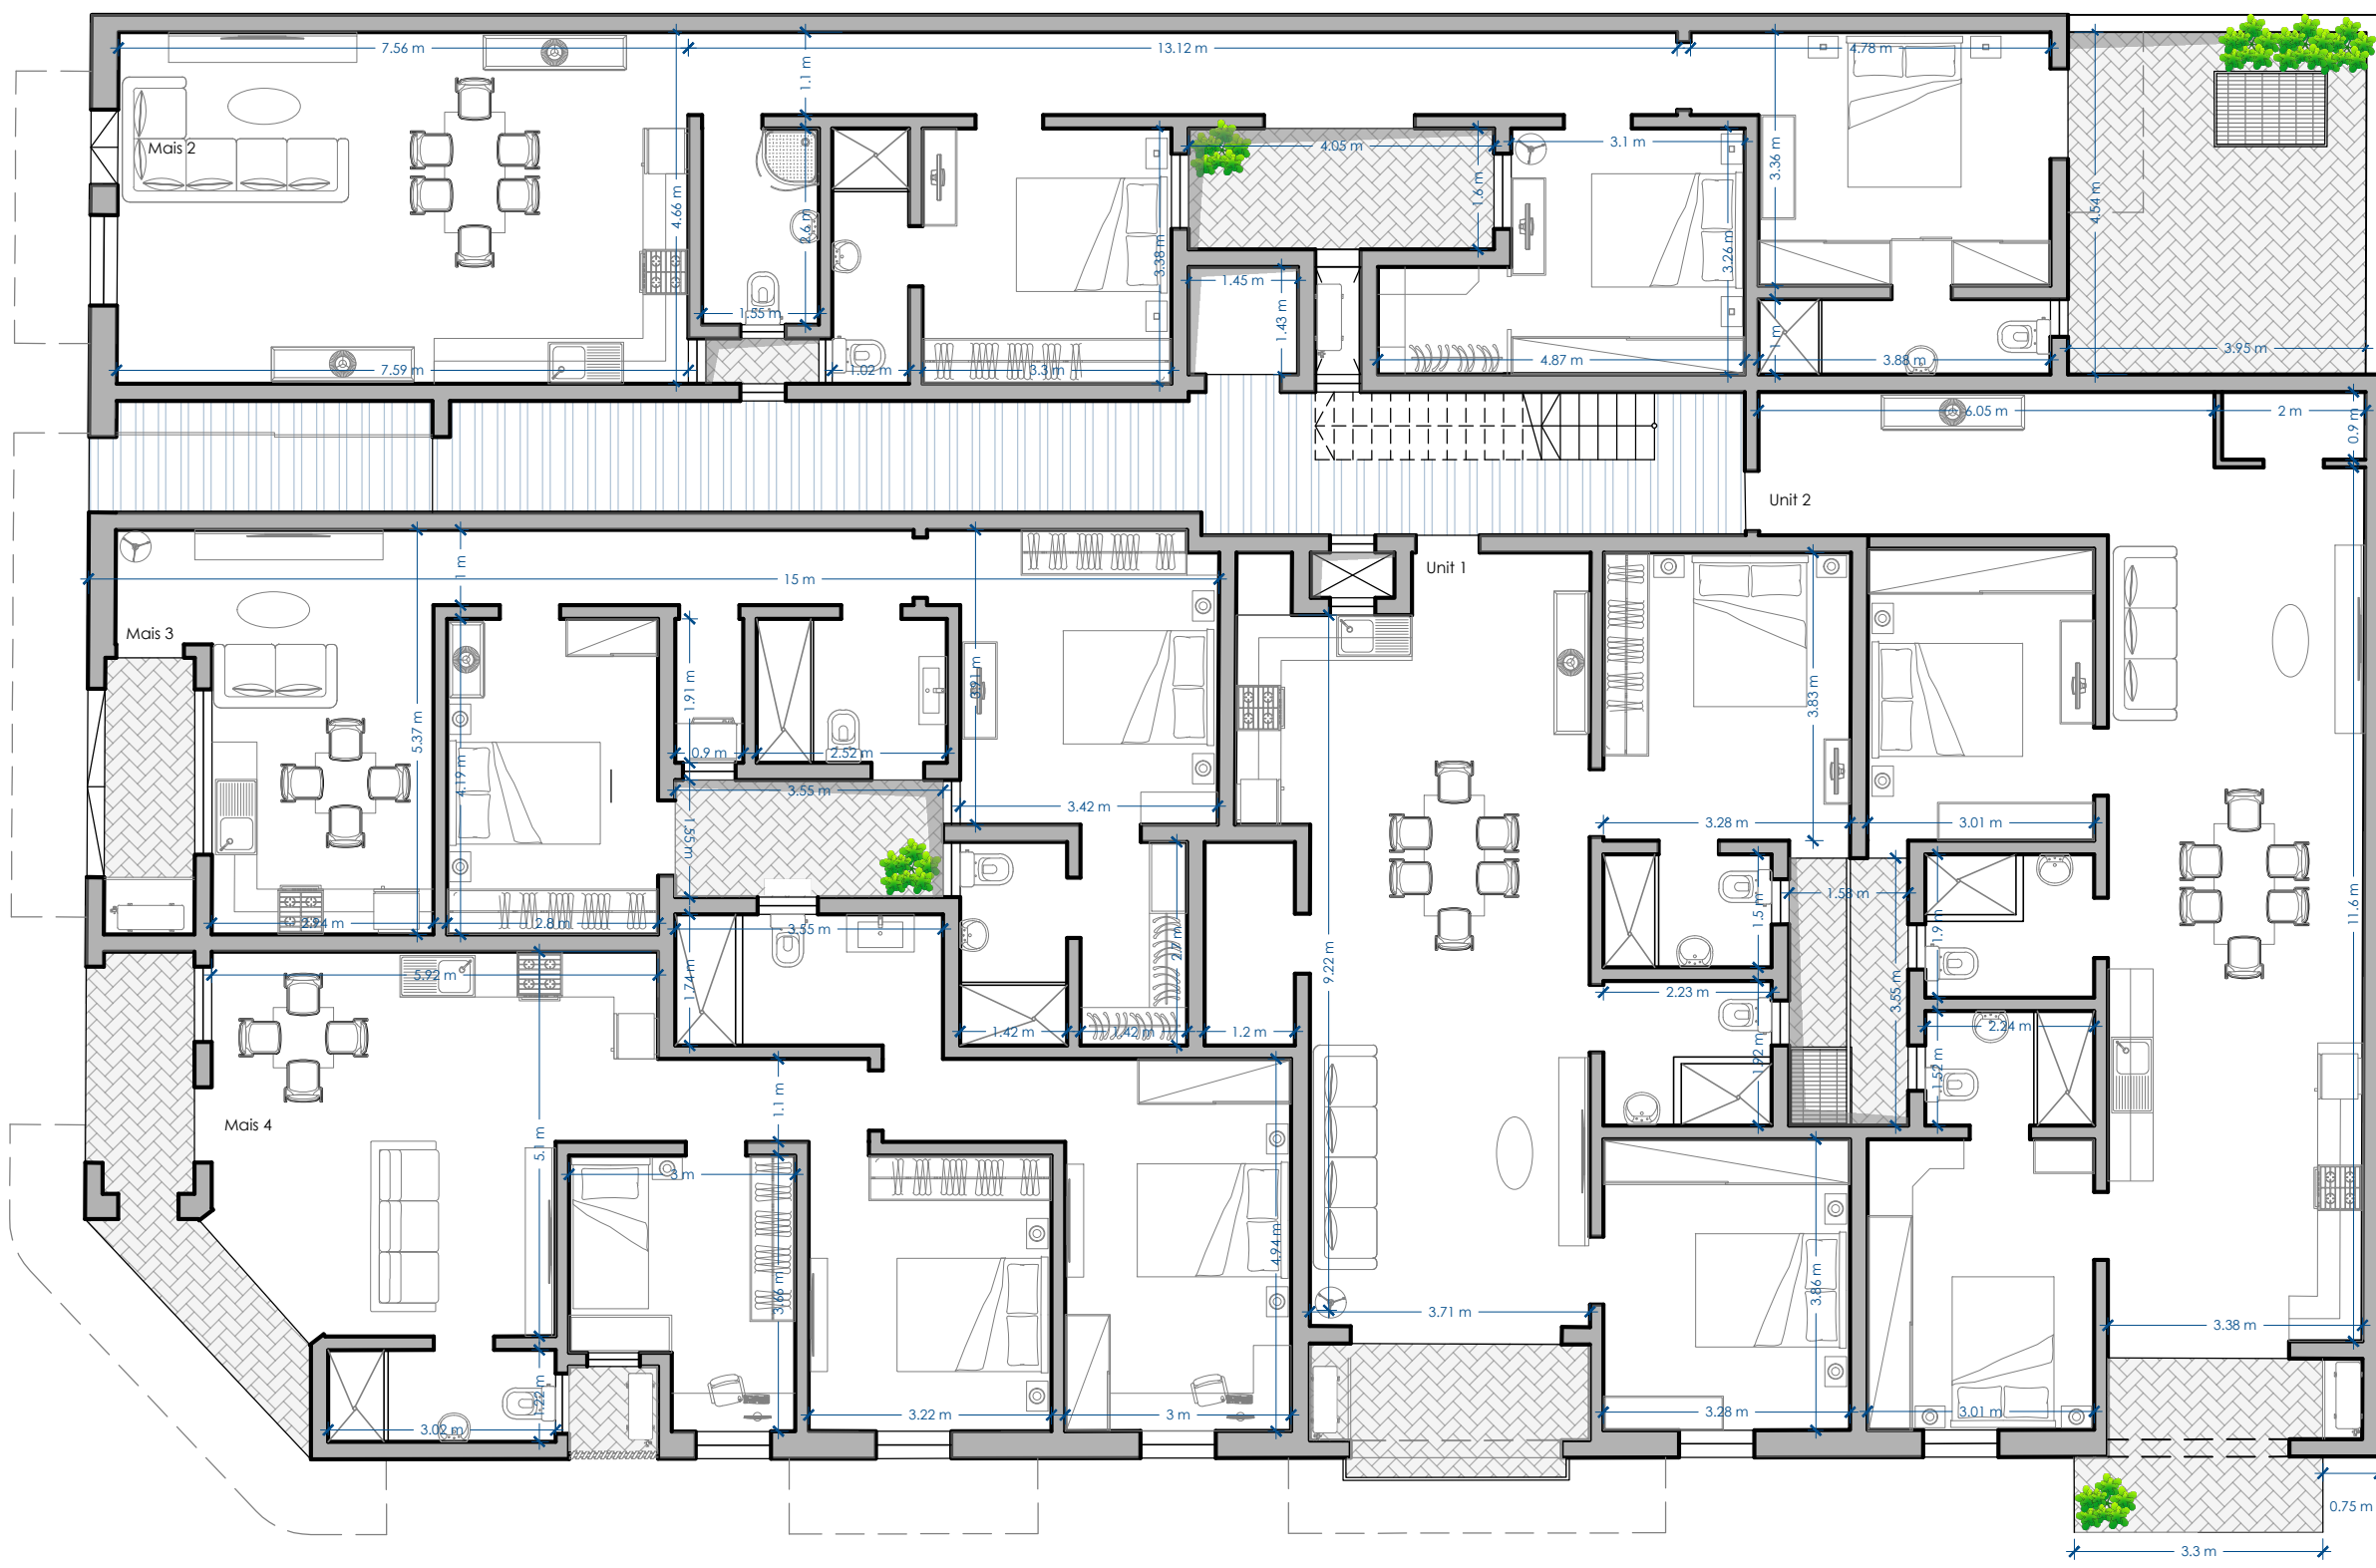

GROUND FLOOR
 PROPOSED SCALE 1:100

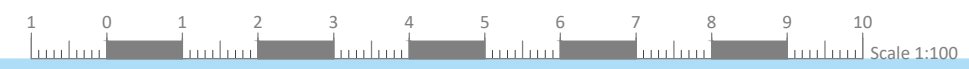

UNIT	INTERNAL	EXTERNAL	TOTAL
APT 3	93.7 sqm	9.8 sqm	103.5 sqm
APT 4	81 sqm	9 sqm	90 sqm
APT 5	115.3 sqm	15.7 sqm	131 sqm
APT 6	81.1 sqm	11.8 sqm	92.9 sqm
APT 7	110.7 sqm	10.7 sqm	121.4 sqm

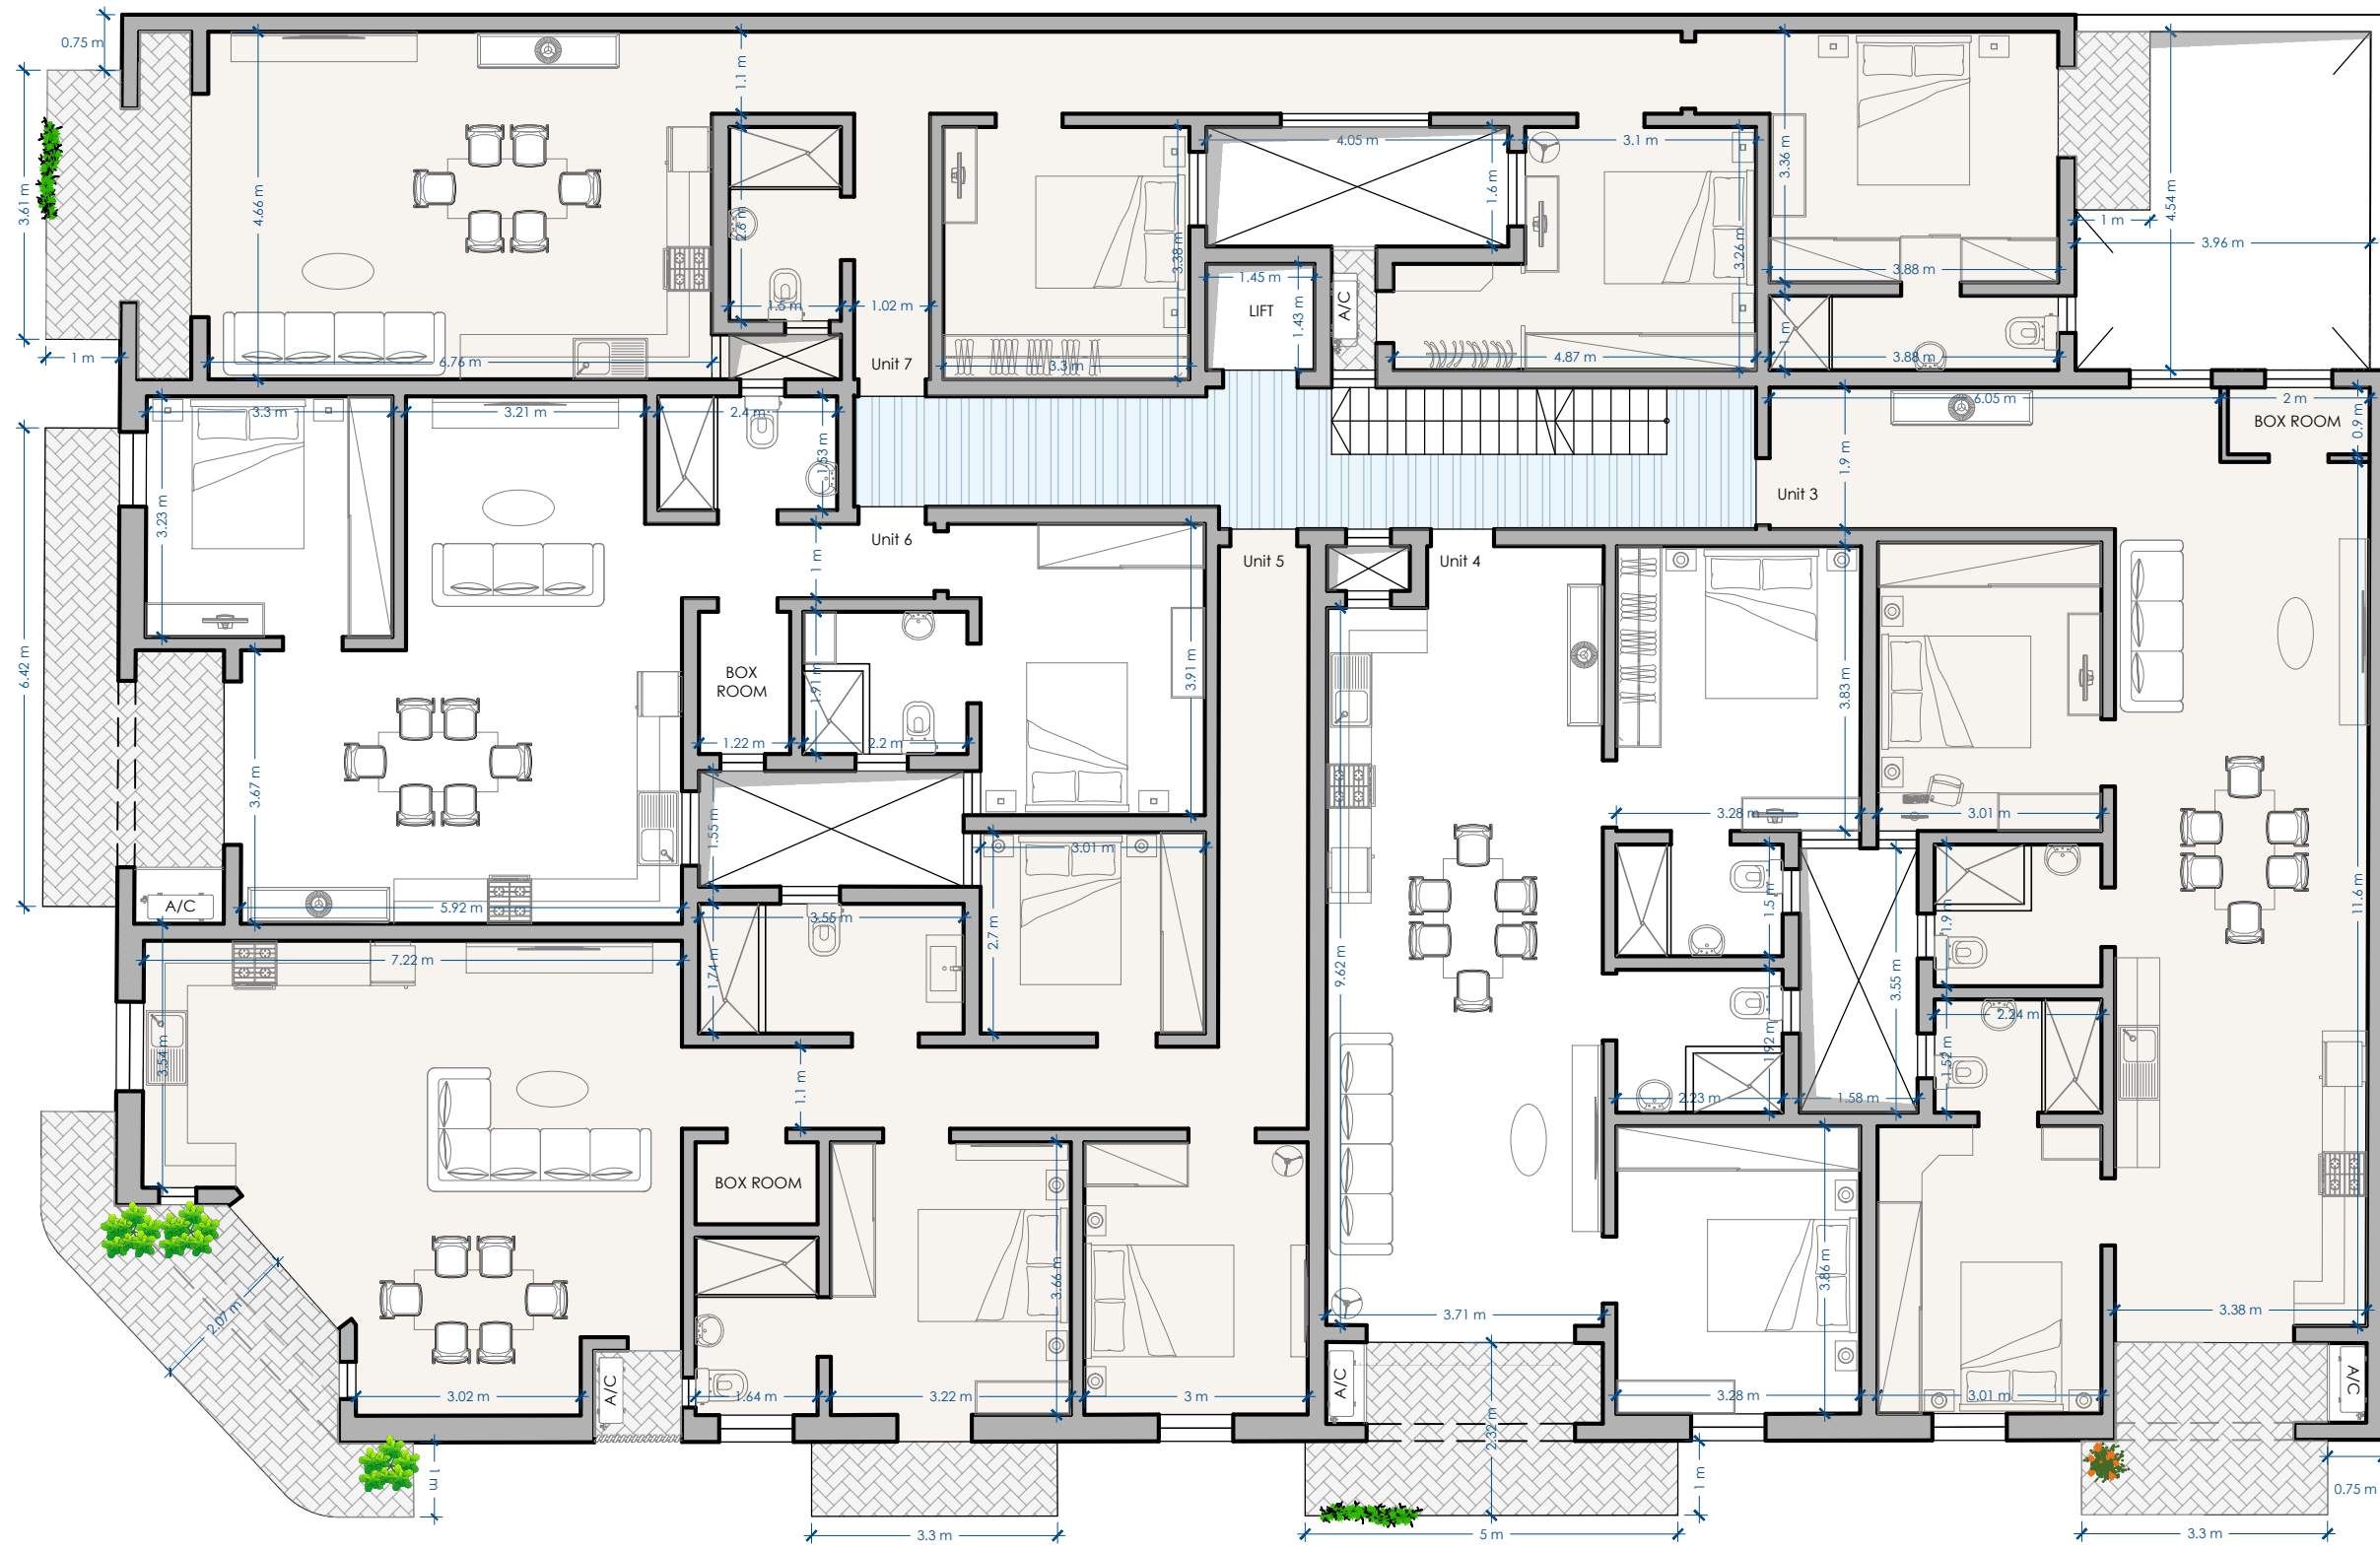


FIRST FLOOR
PROPOSED


SCALE 1:100




UNIT	INTERNAL	EXTERNAL	TOTAL
APT 8	93.7 sqm	9.8 sqm	103.5 sqm
APT 9	81 sqm	9 sqm	90 sqm
APT 10	115.3 sqm	15.7 sqm	131 sqm
APT 11	81.1 sqm	11.8 sqm	92.9 sqm
APT 12	110.7 sqm	10.7 sqm	121.4 sqm

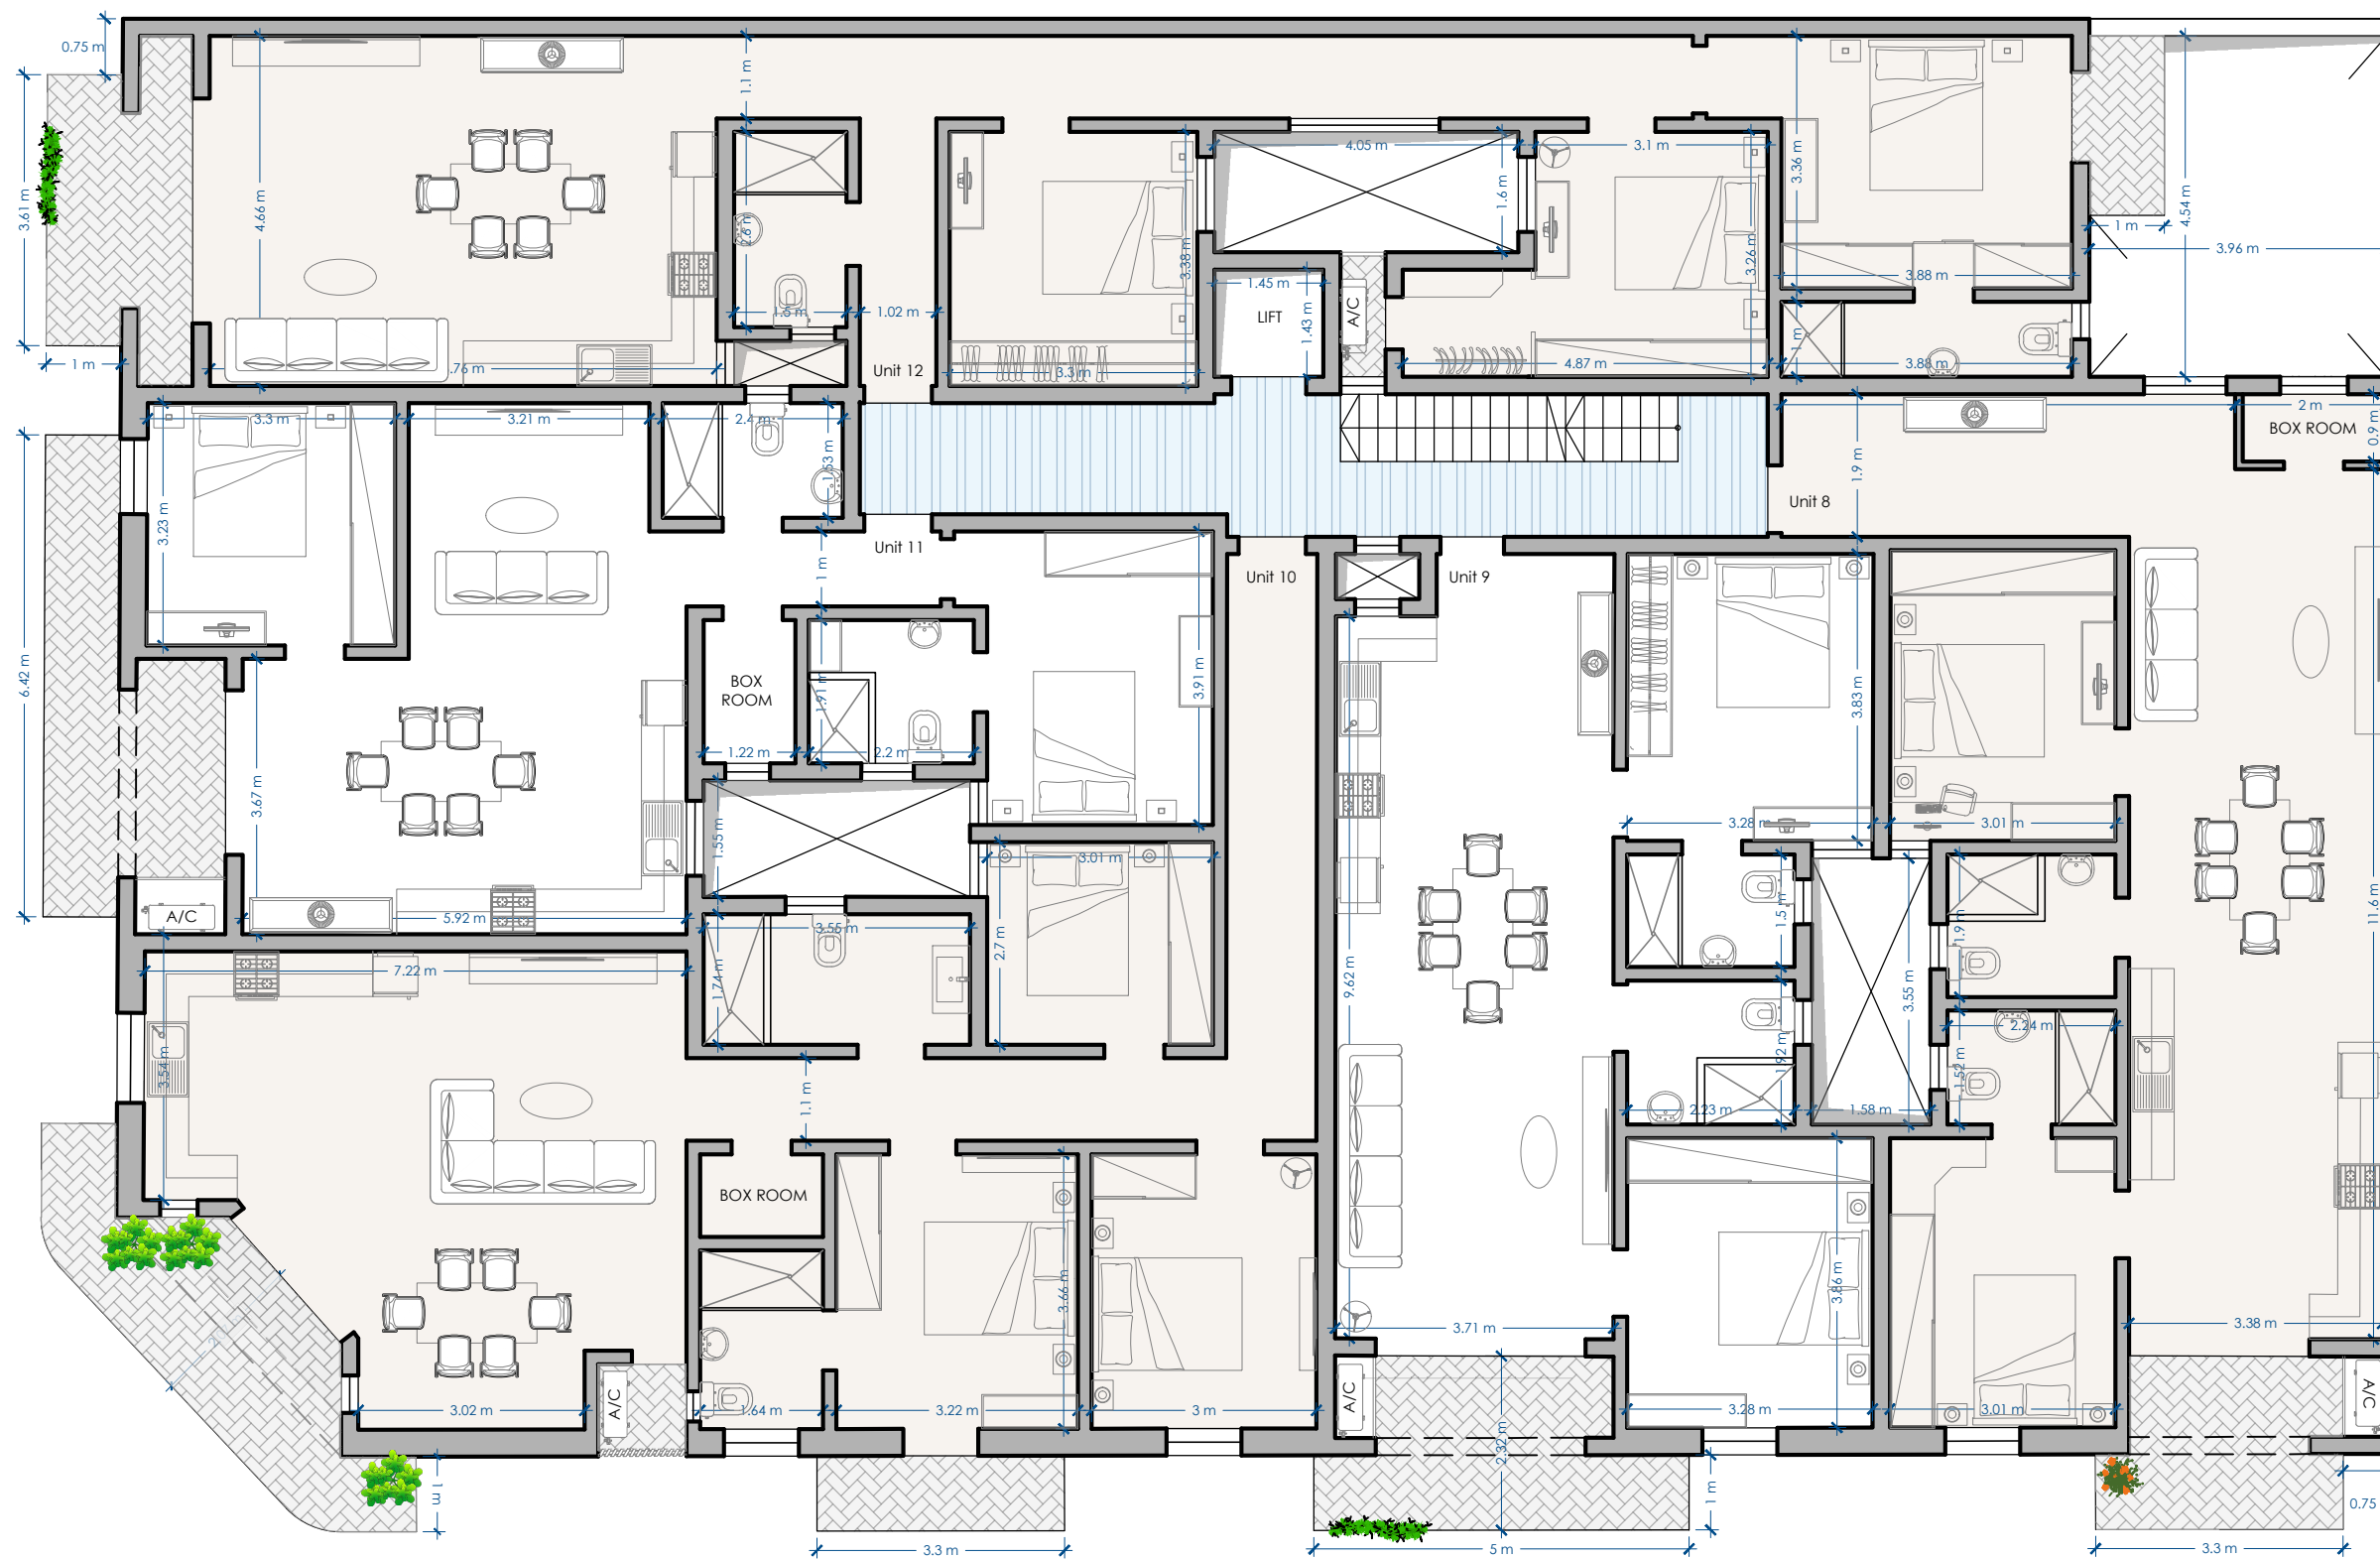

SECOND FLOOR
PROPOSED **SCALE 1:100**

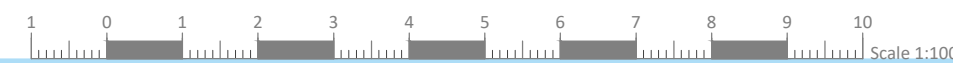


UNIT	INTERNAL	EXTERNAL	TOTAL
APT 13	87.8 sqm	12.4 sqm	100.2 sqm
APT 14	81 sqm	9 sqm	90 sqm
APT 15	57.9 sqm	46.9 sqm	104.8 sqm
APT 16	61.9 sqm	38.9 sqm	100.8 sqm
APT 17	94.5 sqm	23.4 sqm	117.9 sqm

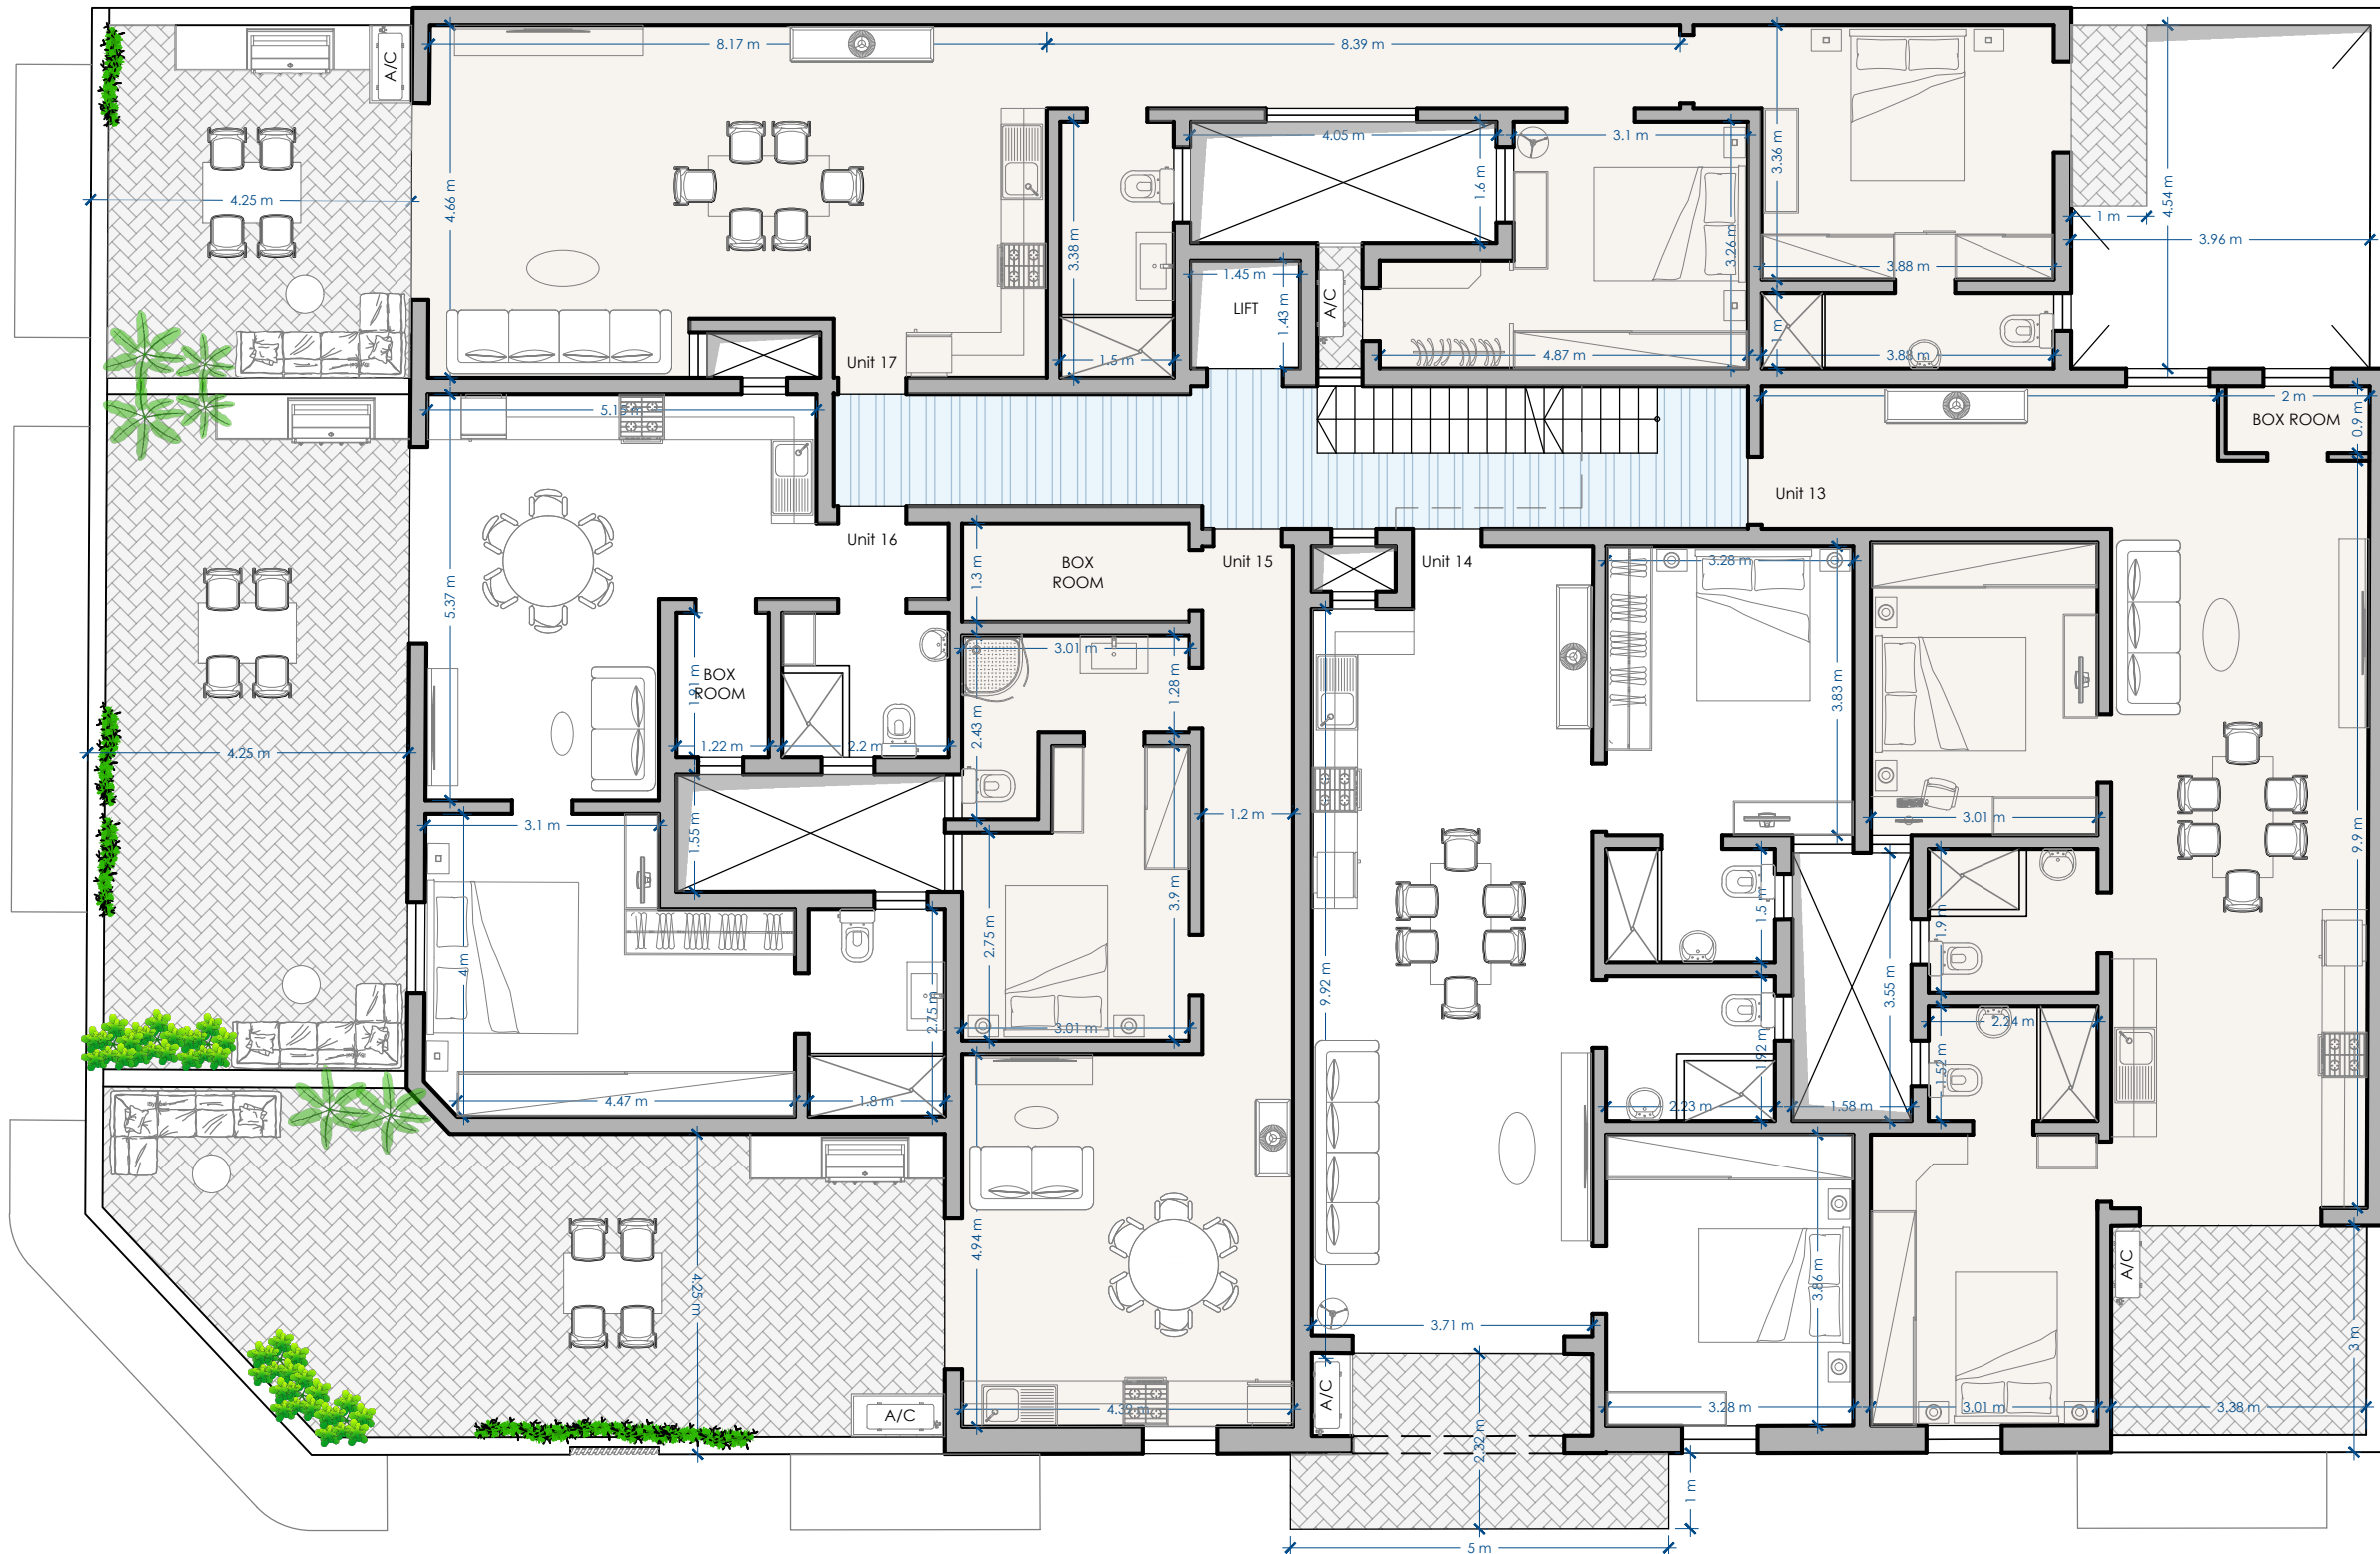


THIRD FLOOR
PROPOSED

SCALE 1:100

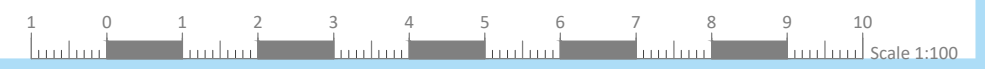

UNIT	INTERNAL	EXTERNAL	TOTAL
APT 18	184.2 sqm	197.5 sqm	381.7 sqm

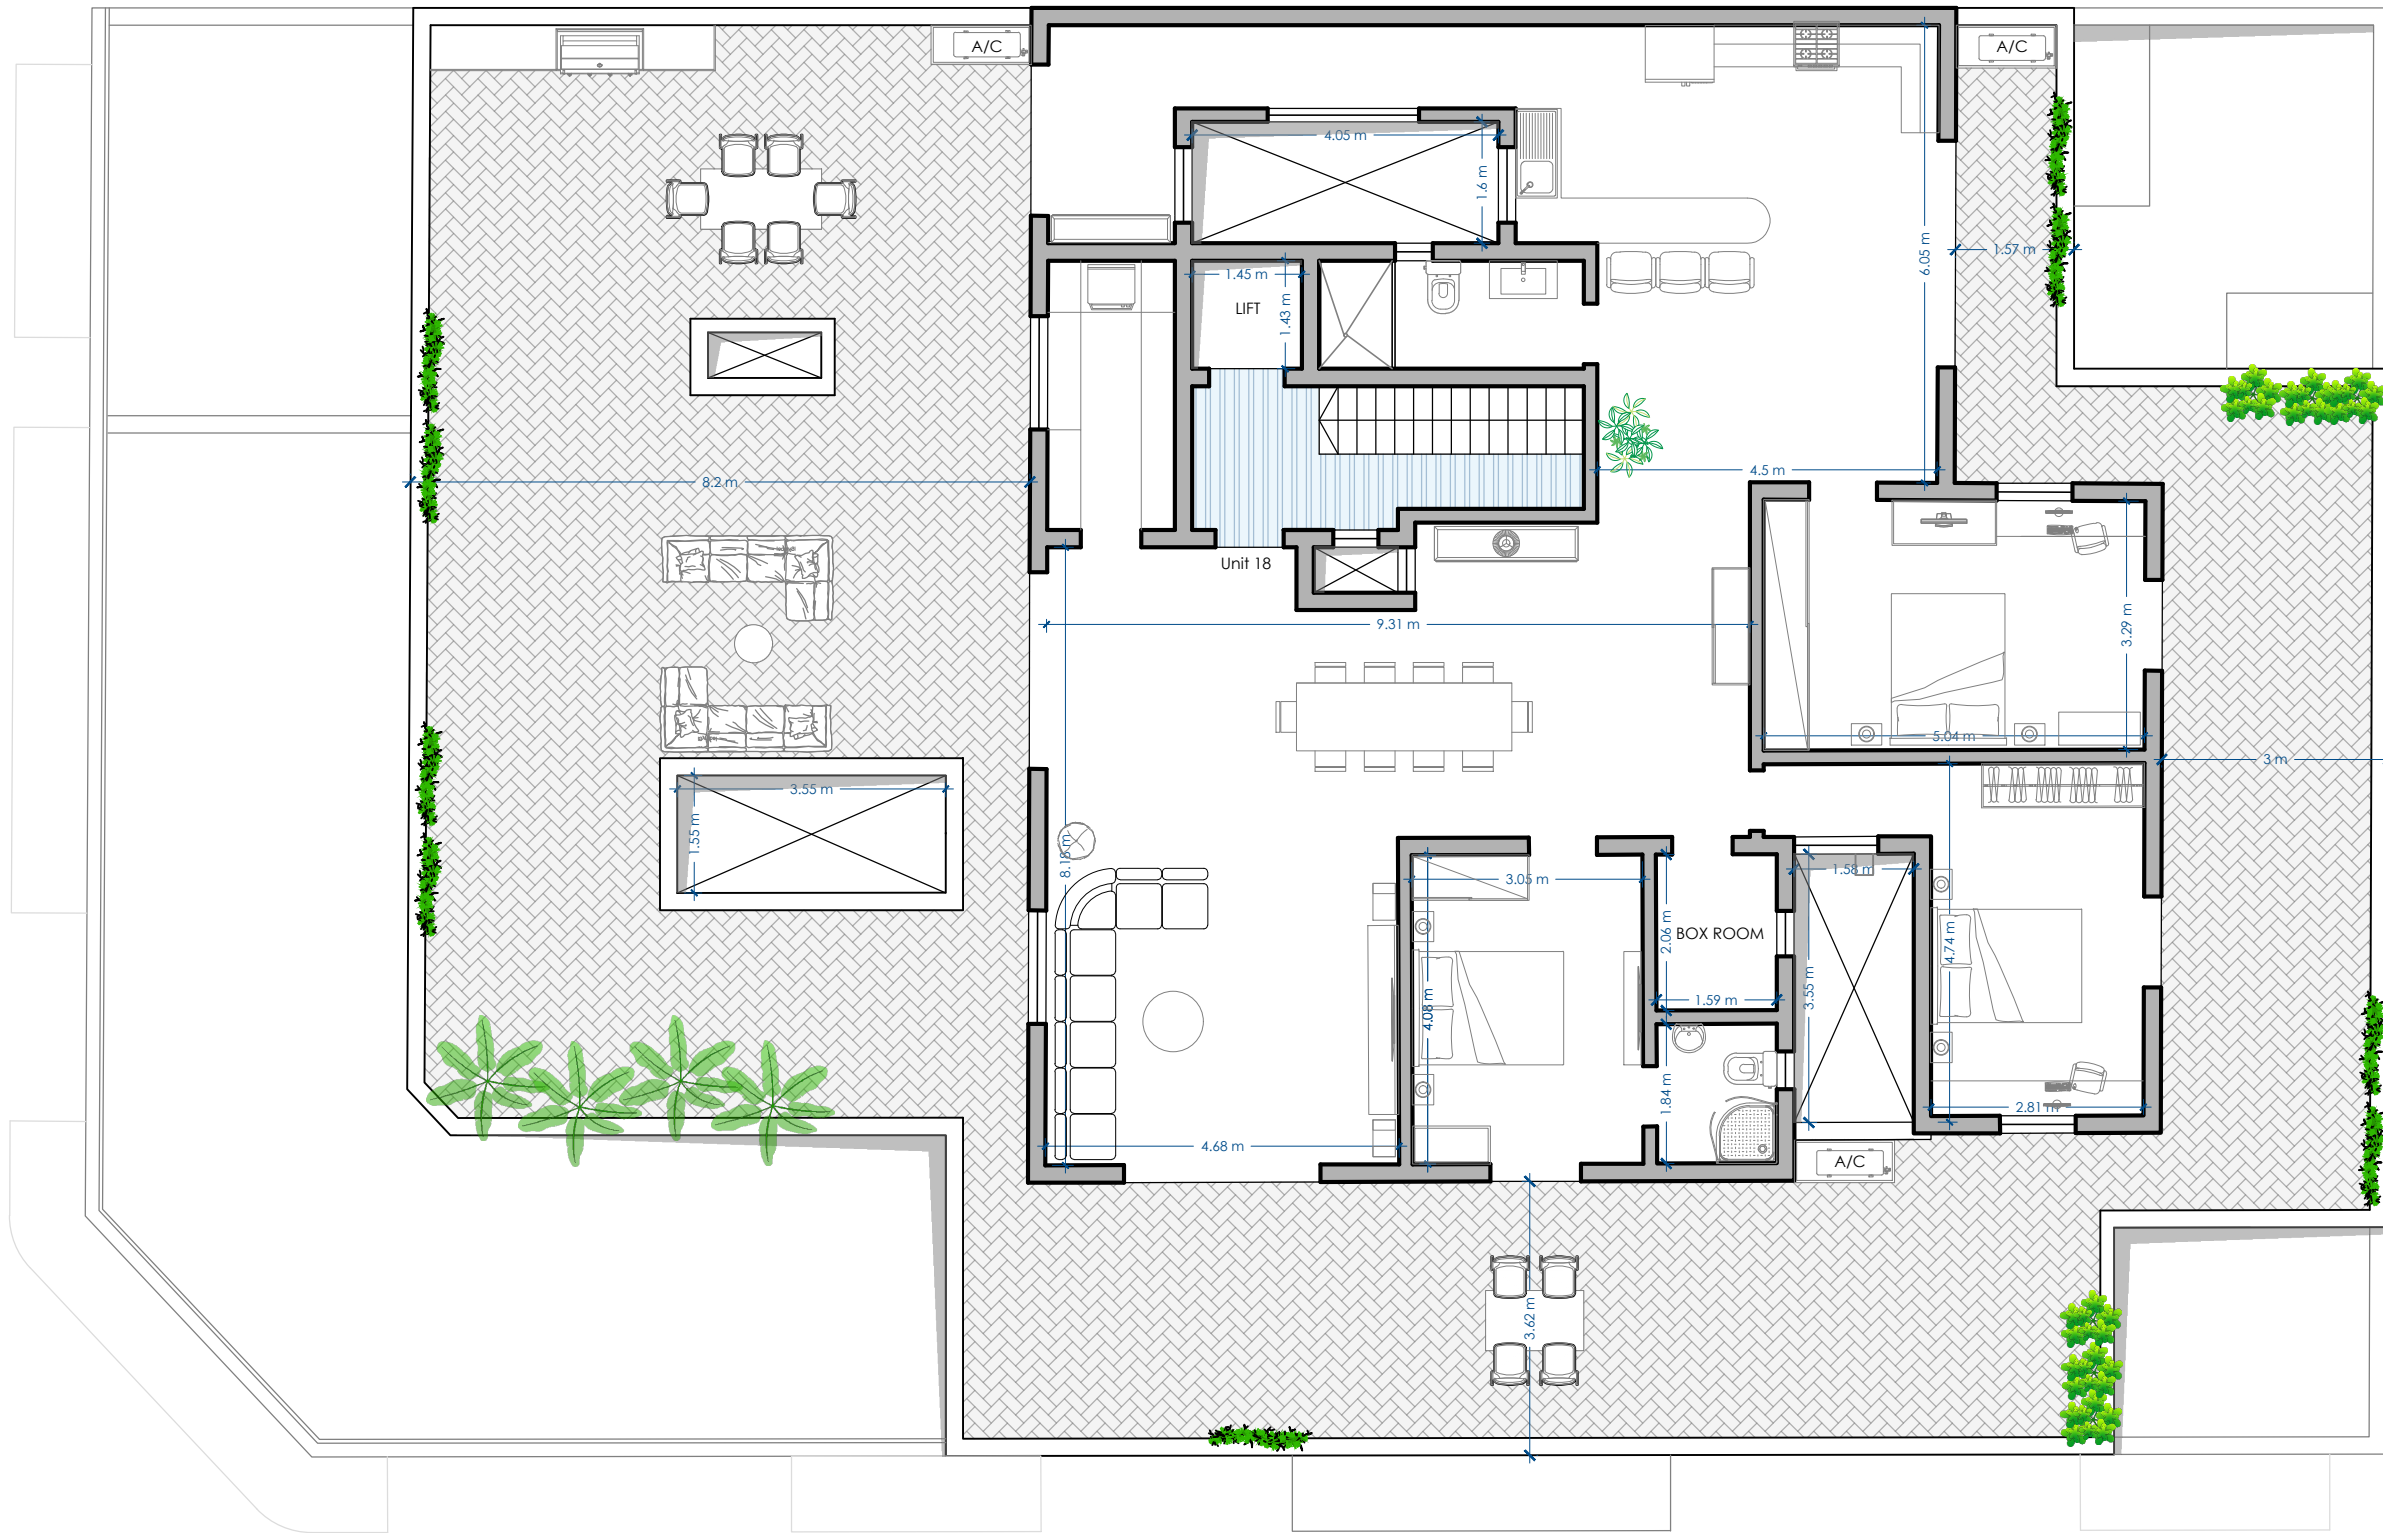

RECEDED FLOOR
 PROPOSED SCALE 1:100

