



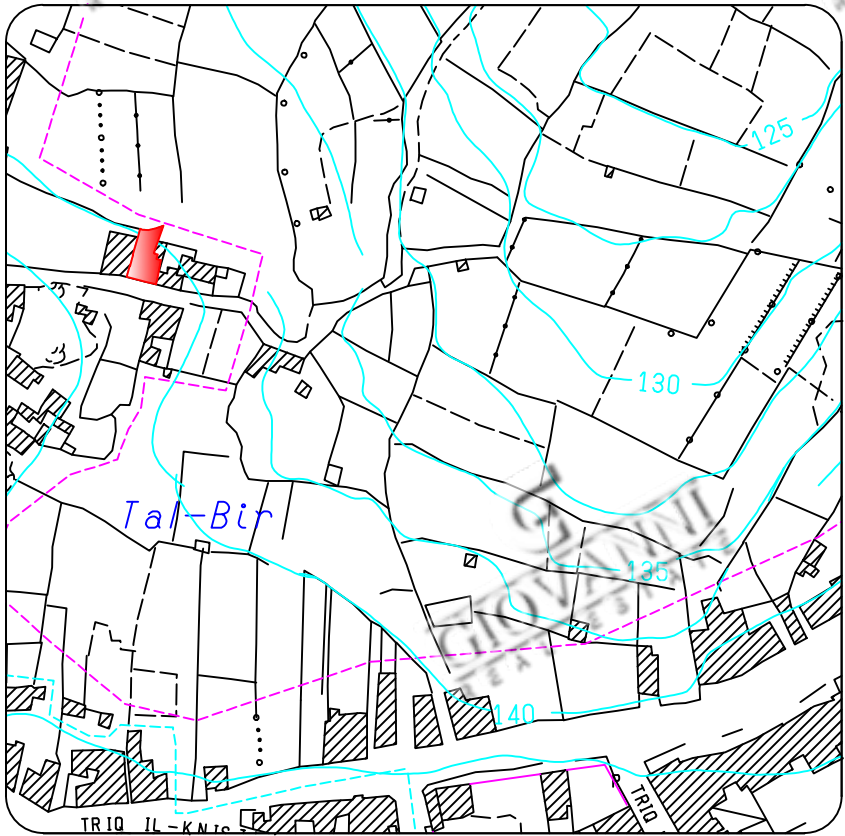



Survey Sheet No. 3688


Scale 1 : 2500

Section View (S1)

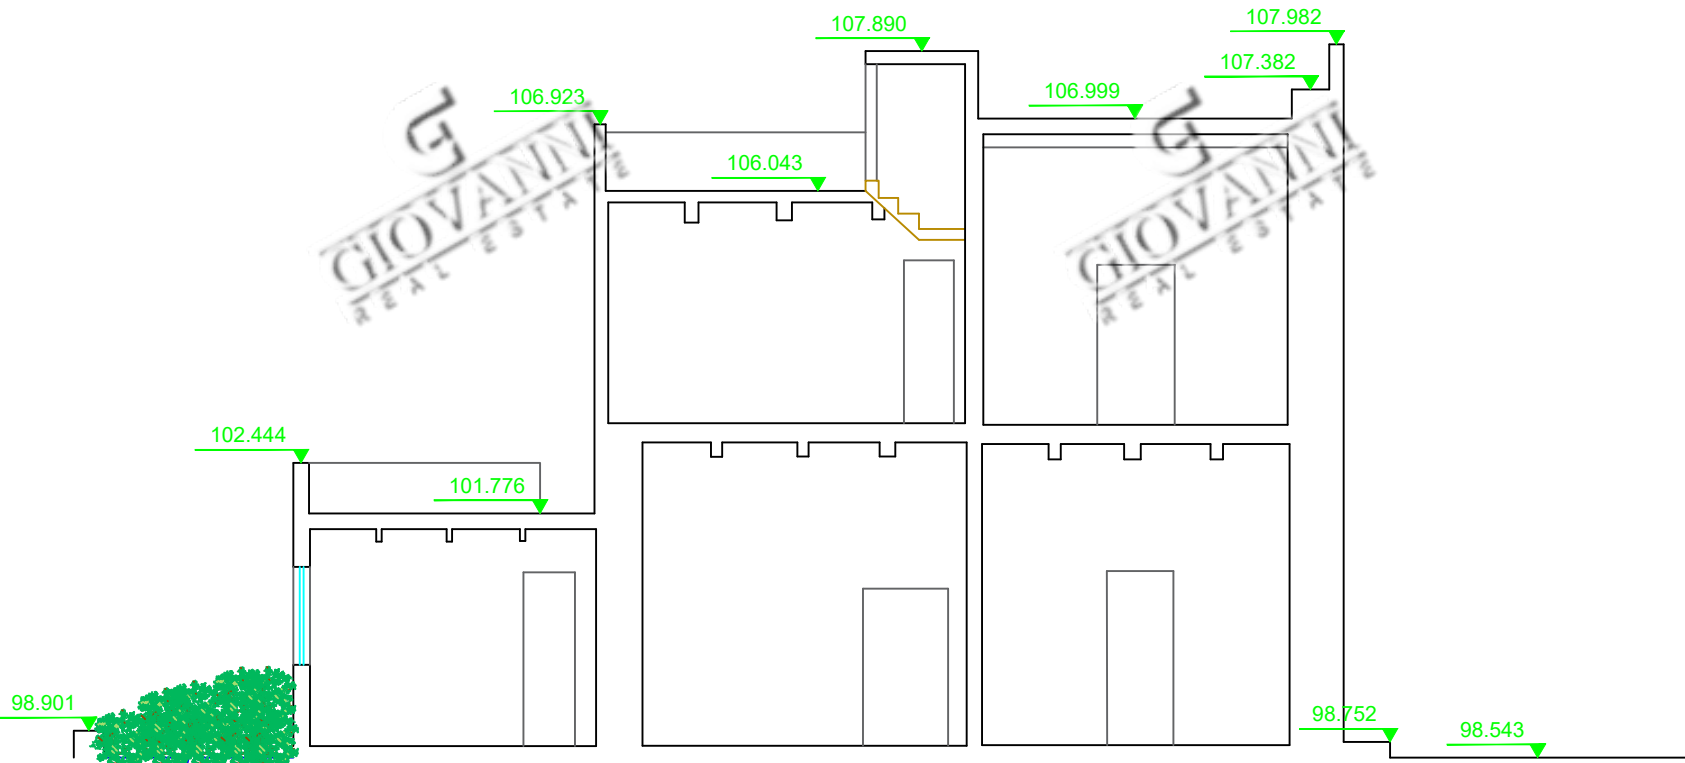


Existing Elevation

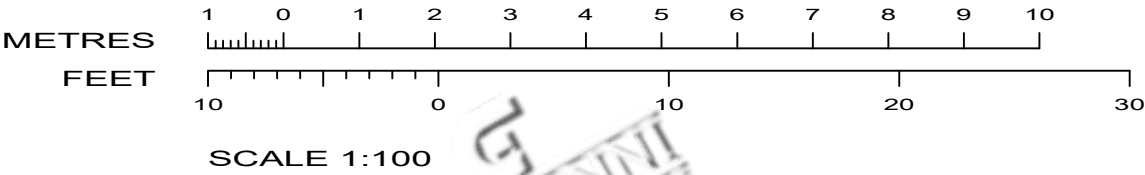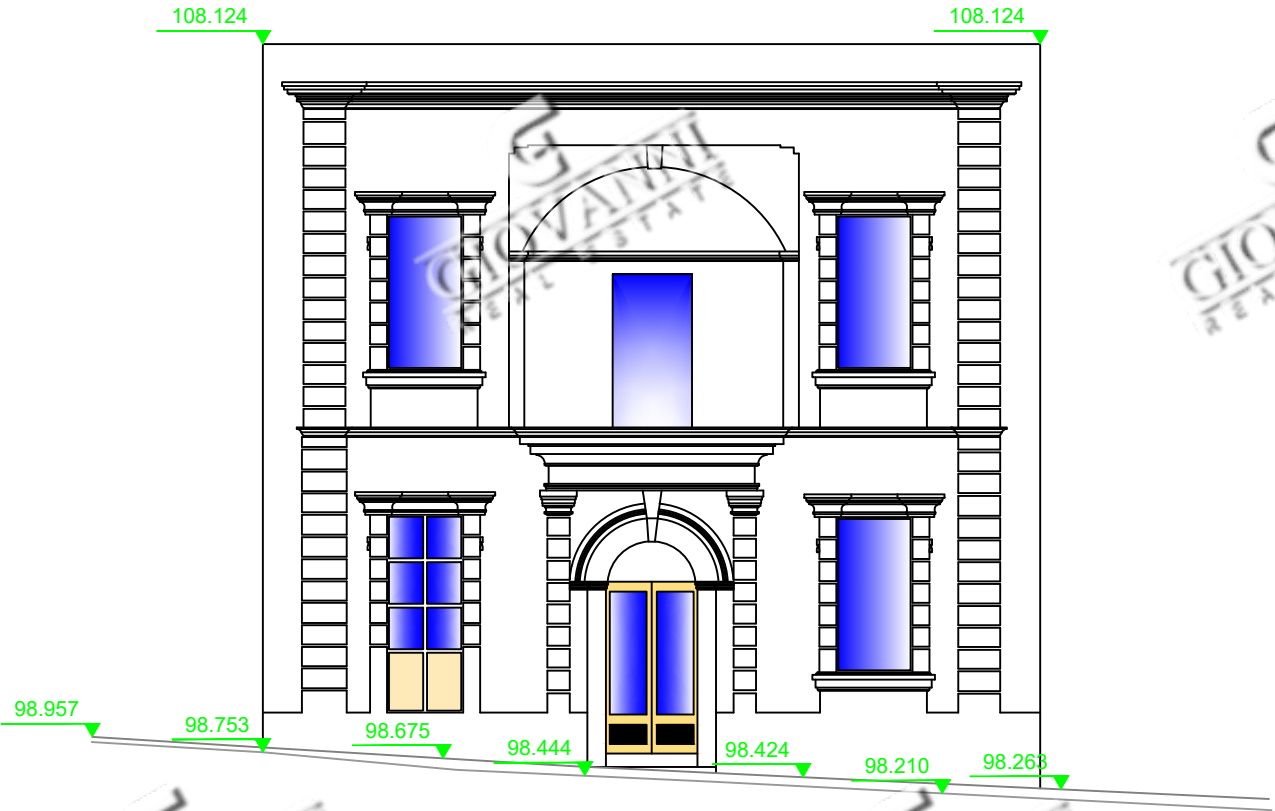

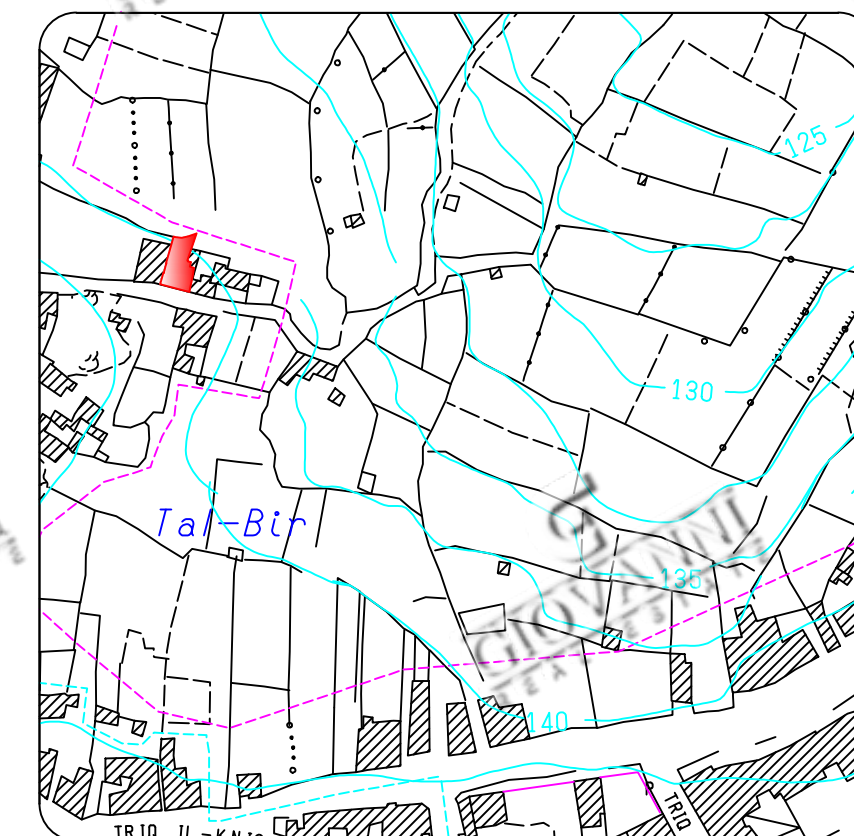

Scale 1 : 2500

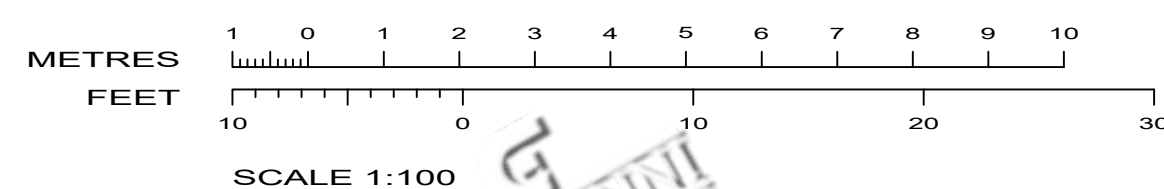

Key Legend	
	Spot Level
	Pavement Level
	Wall Level