

Triq it-torri

Level 0 plan
Scale 1:100

Triq il-Gebla tal-General

Garage for private cars
area 60m²

House 21c
84m²

Garage for private cars
area 23m²

House 21b
70m²

Bedroom
area 19.5m²

WC
area 2m²
mechanically ventilated

WC
area 1.5m²
mechanically ventilated

WC
area 3m²
mechanically ventilated

Kitchen/Dining
area 28m²

Garage for private cars
area 69m²

House 21d
94m²

Living
area 19m²



Bedroom
area 19.5m²

House 21a
144m²


Lift

Lift



Lift

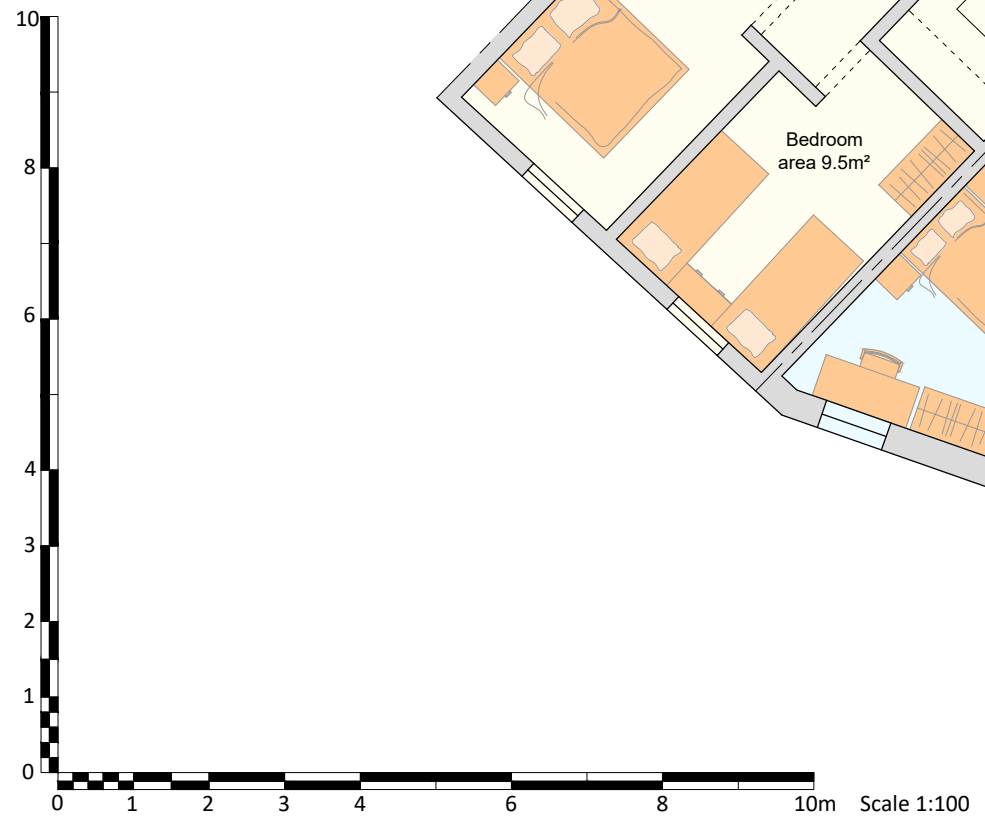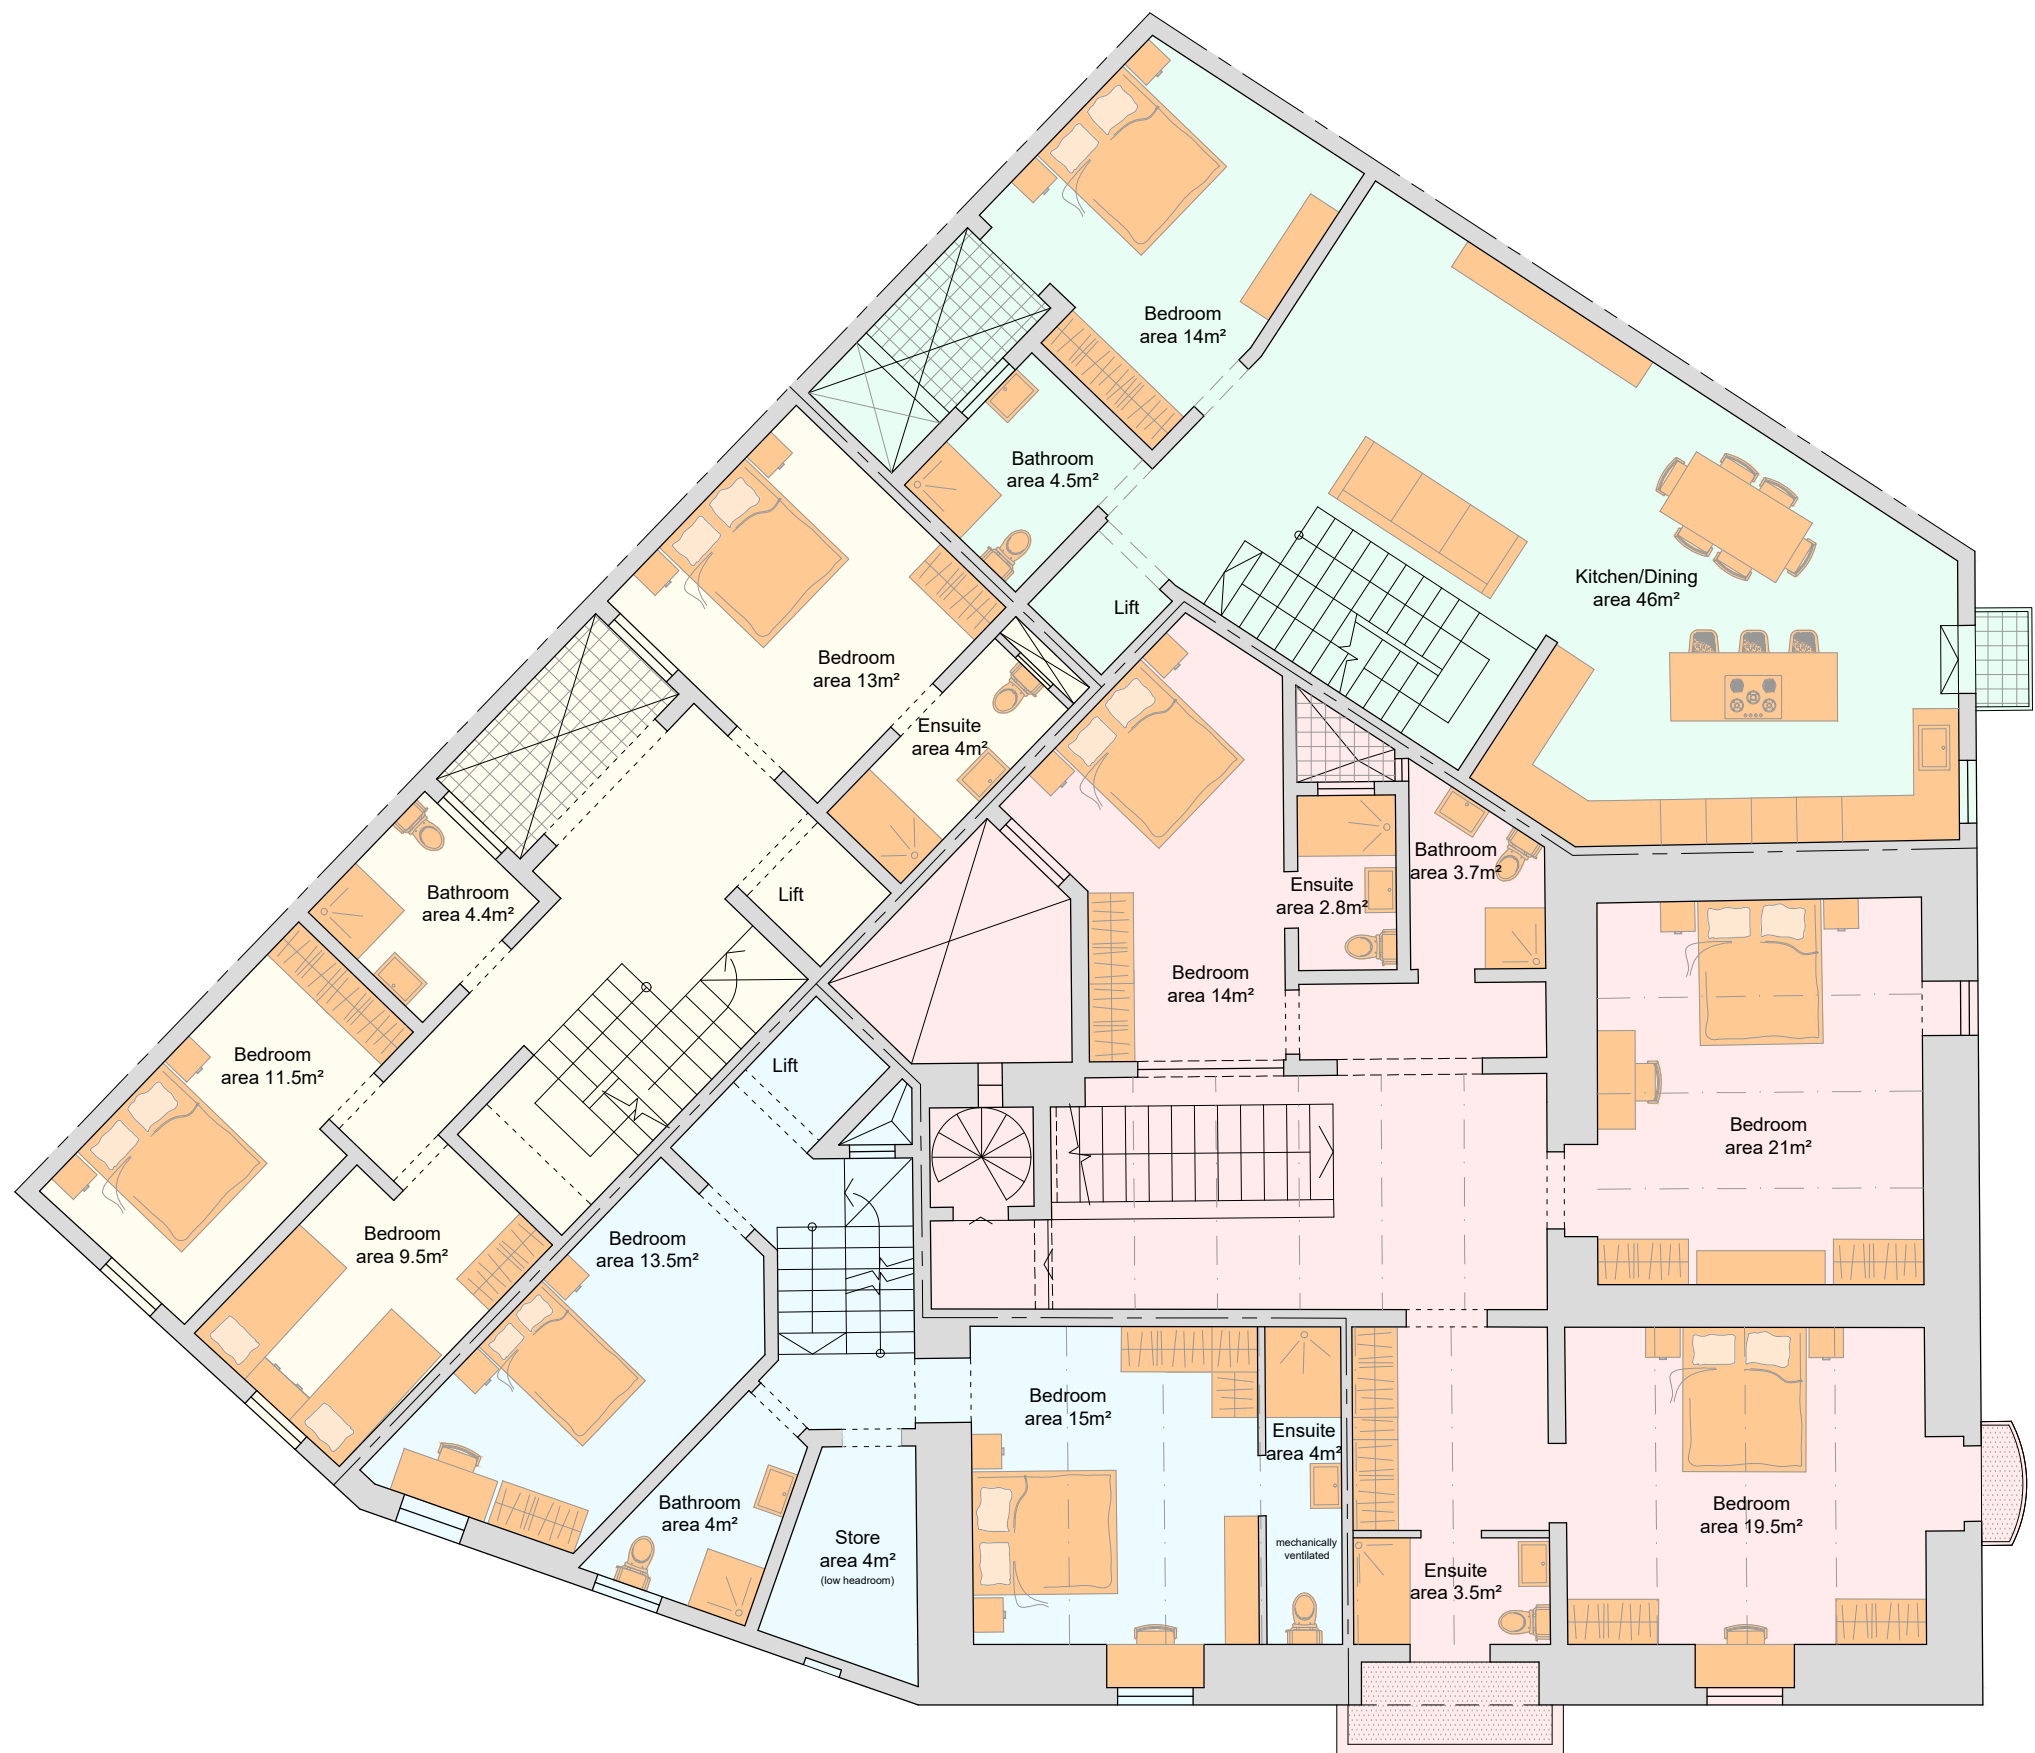



Level 1 plan
Scale 1:100

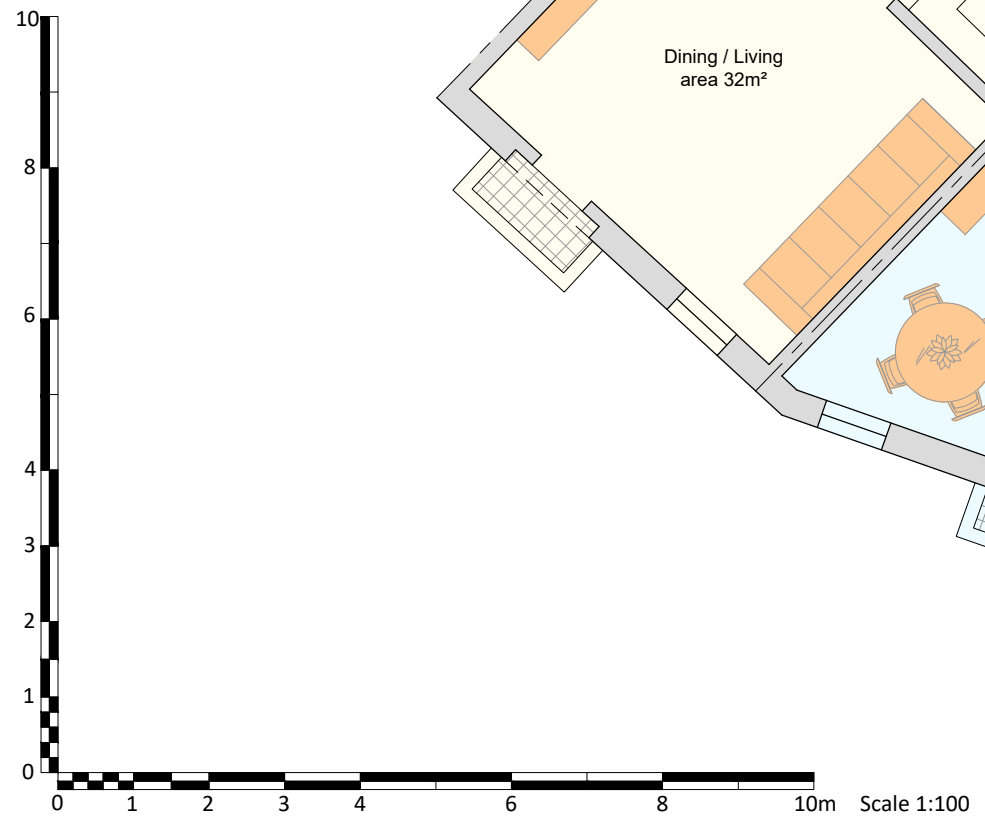

Level 2 plan
Scale 1:100

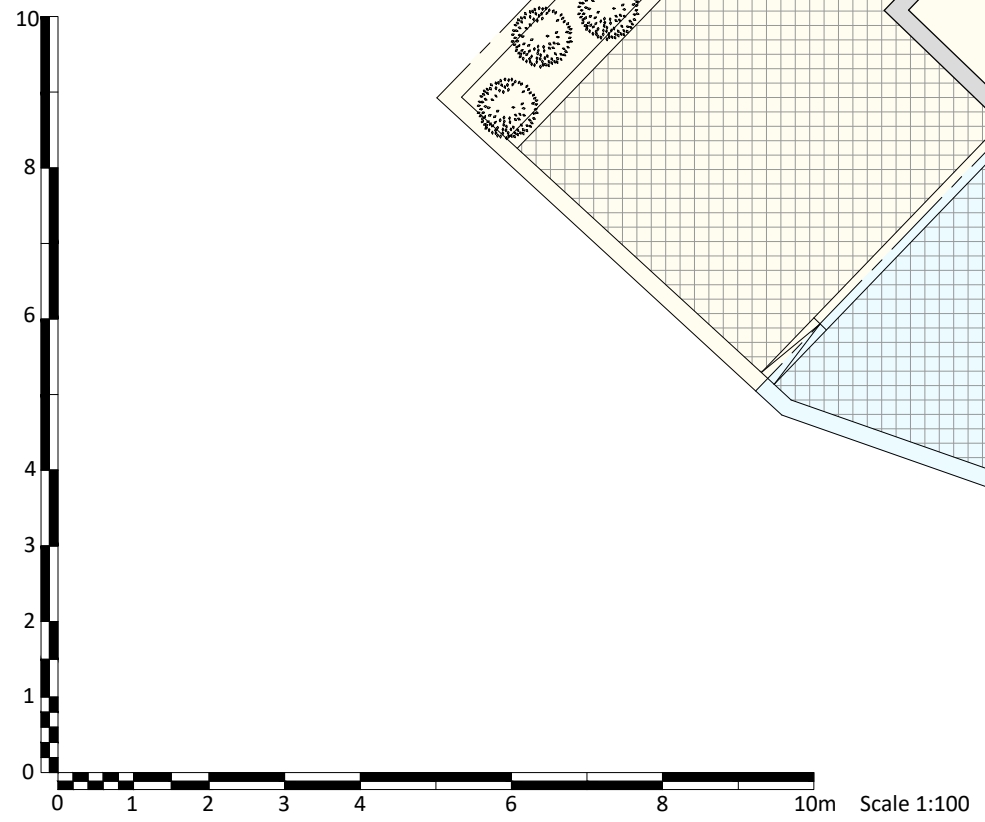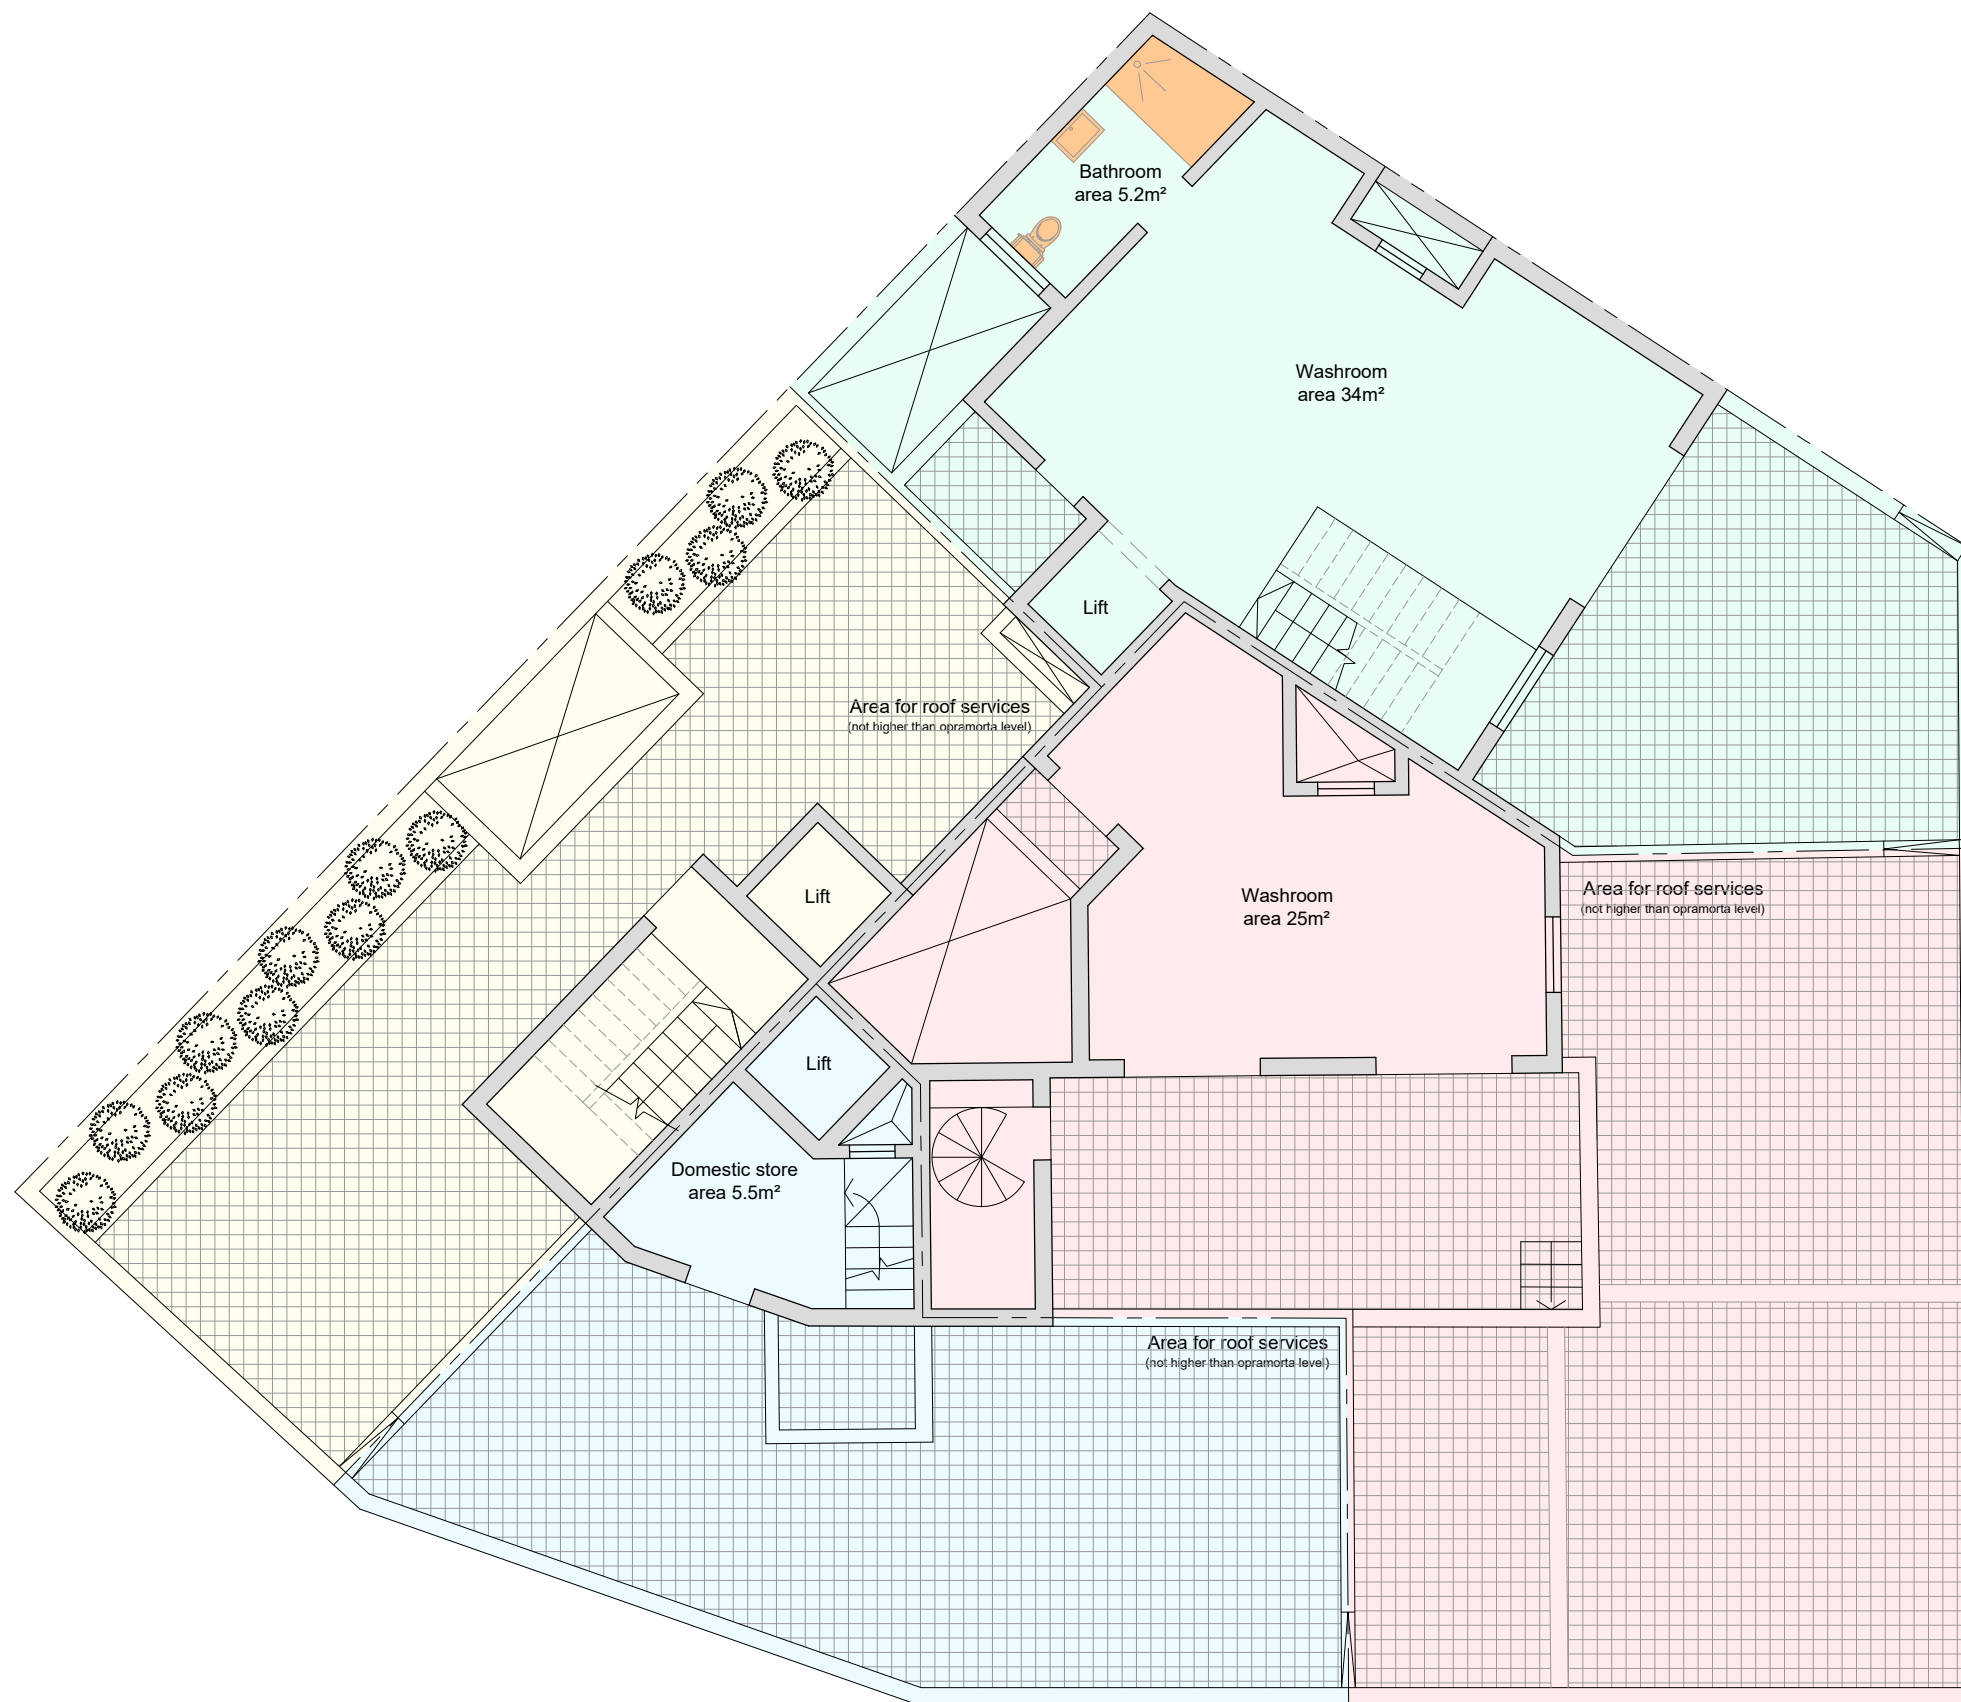

Level 3 plan
Scale 1:100

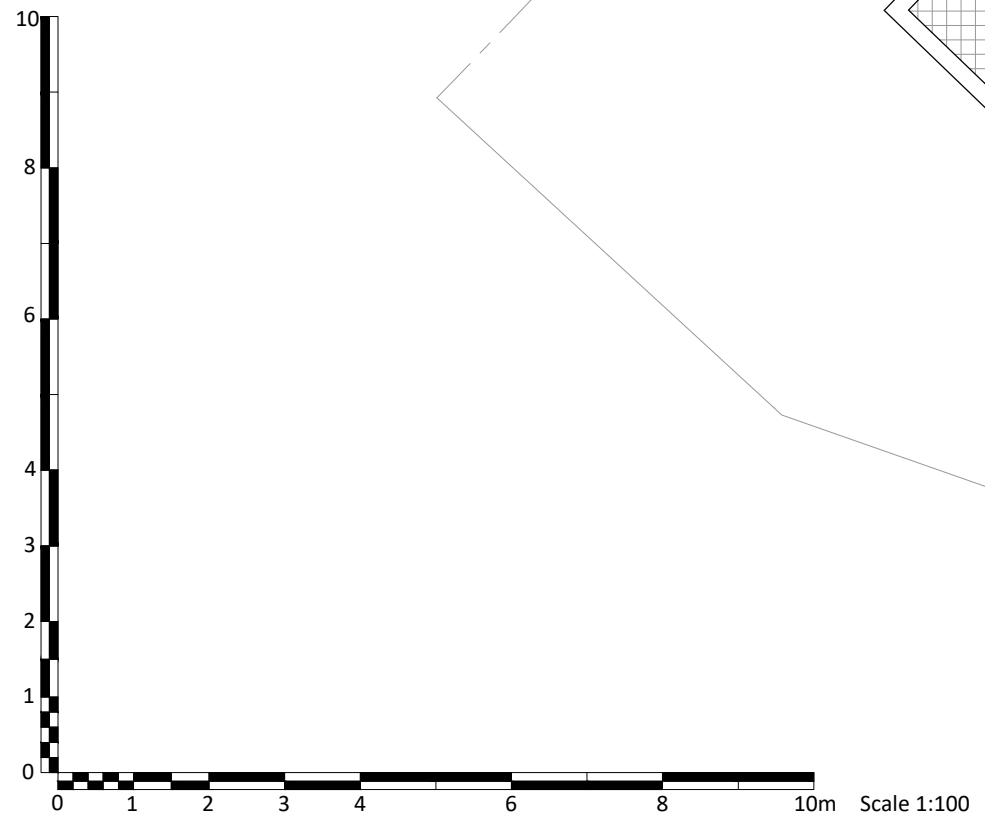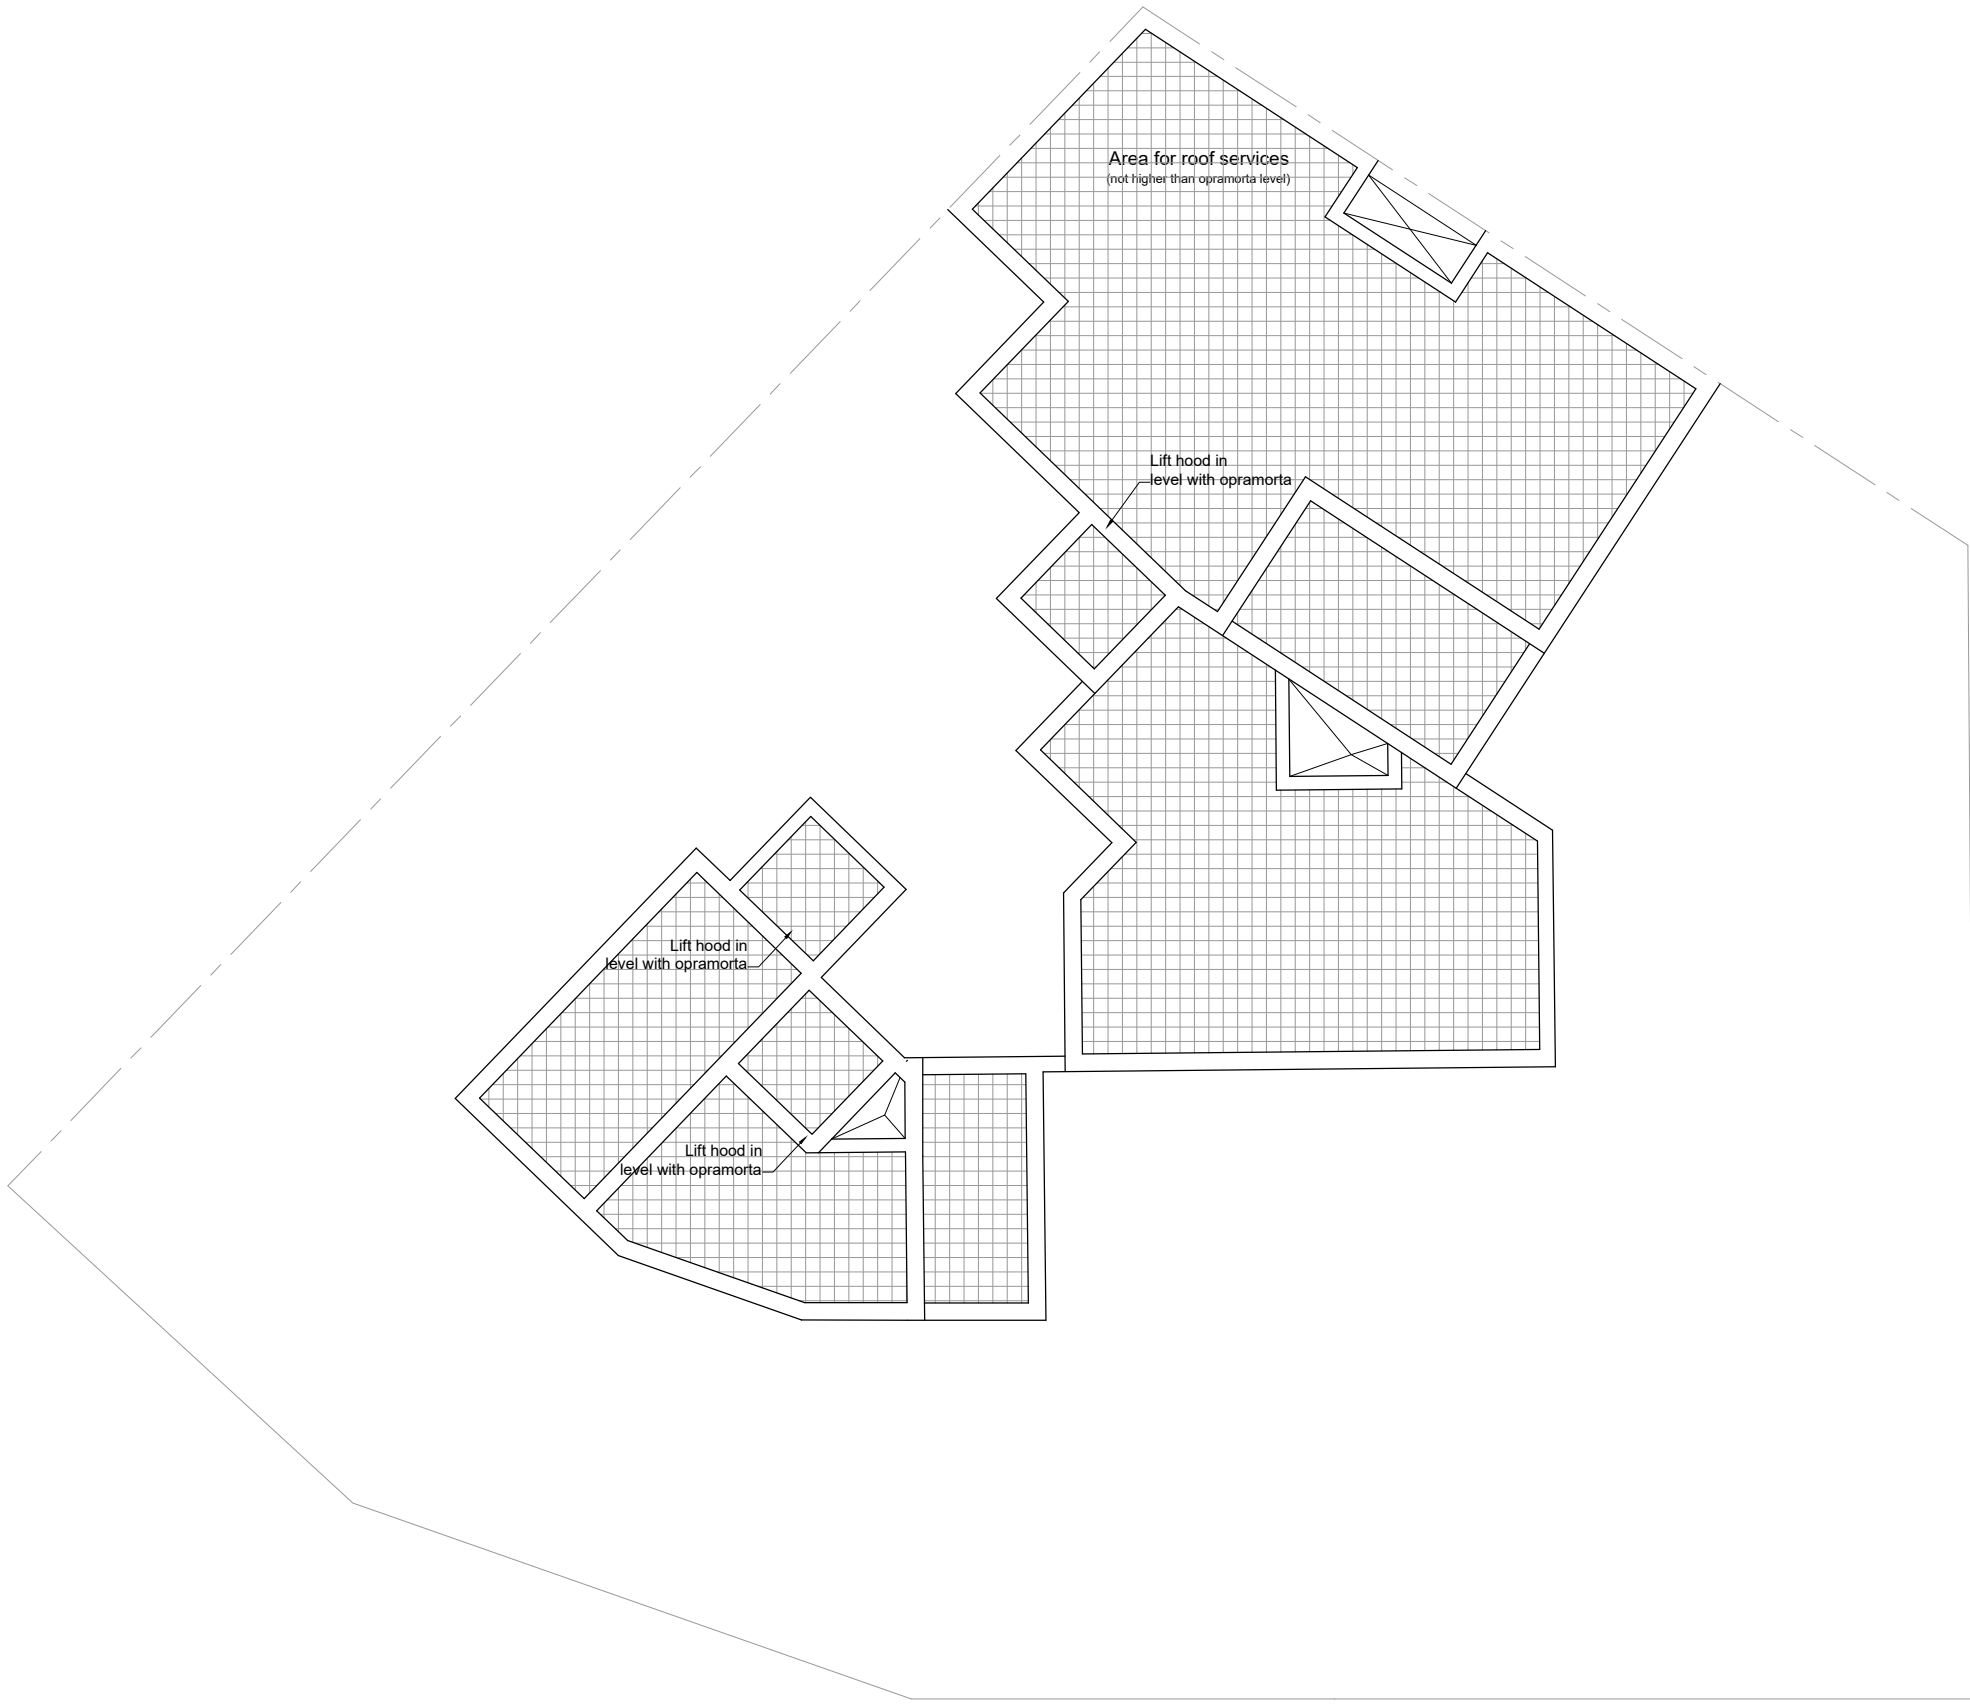

Upper roof Plan
Scale 1:100

Facade Materials:
Franka Blockwork unrendered & unpainted
Wrought iron railing painted white
Apertures in timber painted white



Proposed Streetscape elevation on Triq it-torri
Scale 1:100

Facade Materials:
Franka Blockwork unrendered & unpainted
Wrought iron railing painted white
Apertures in timber painted white



Proposed Streetscape elevation on Triq il-Gebla tal-General
Scale 1:100