




Approved Basement Level Plan

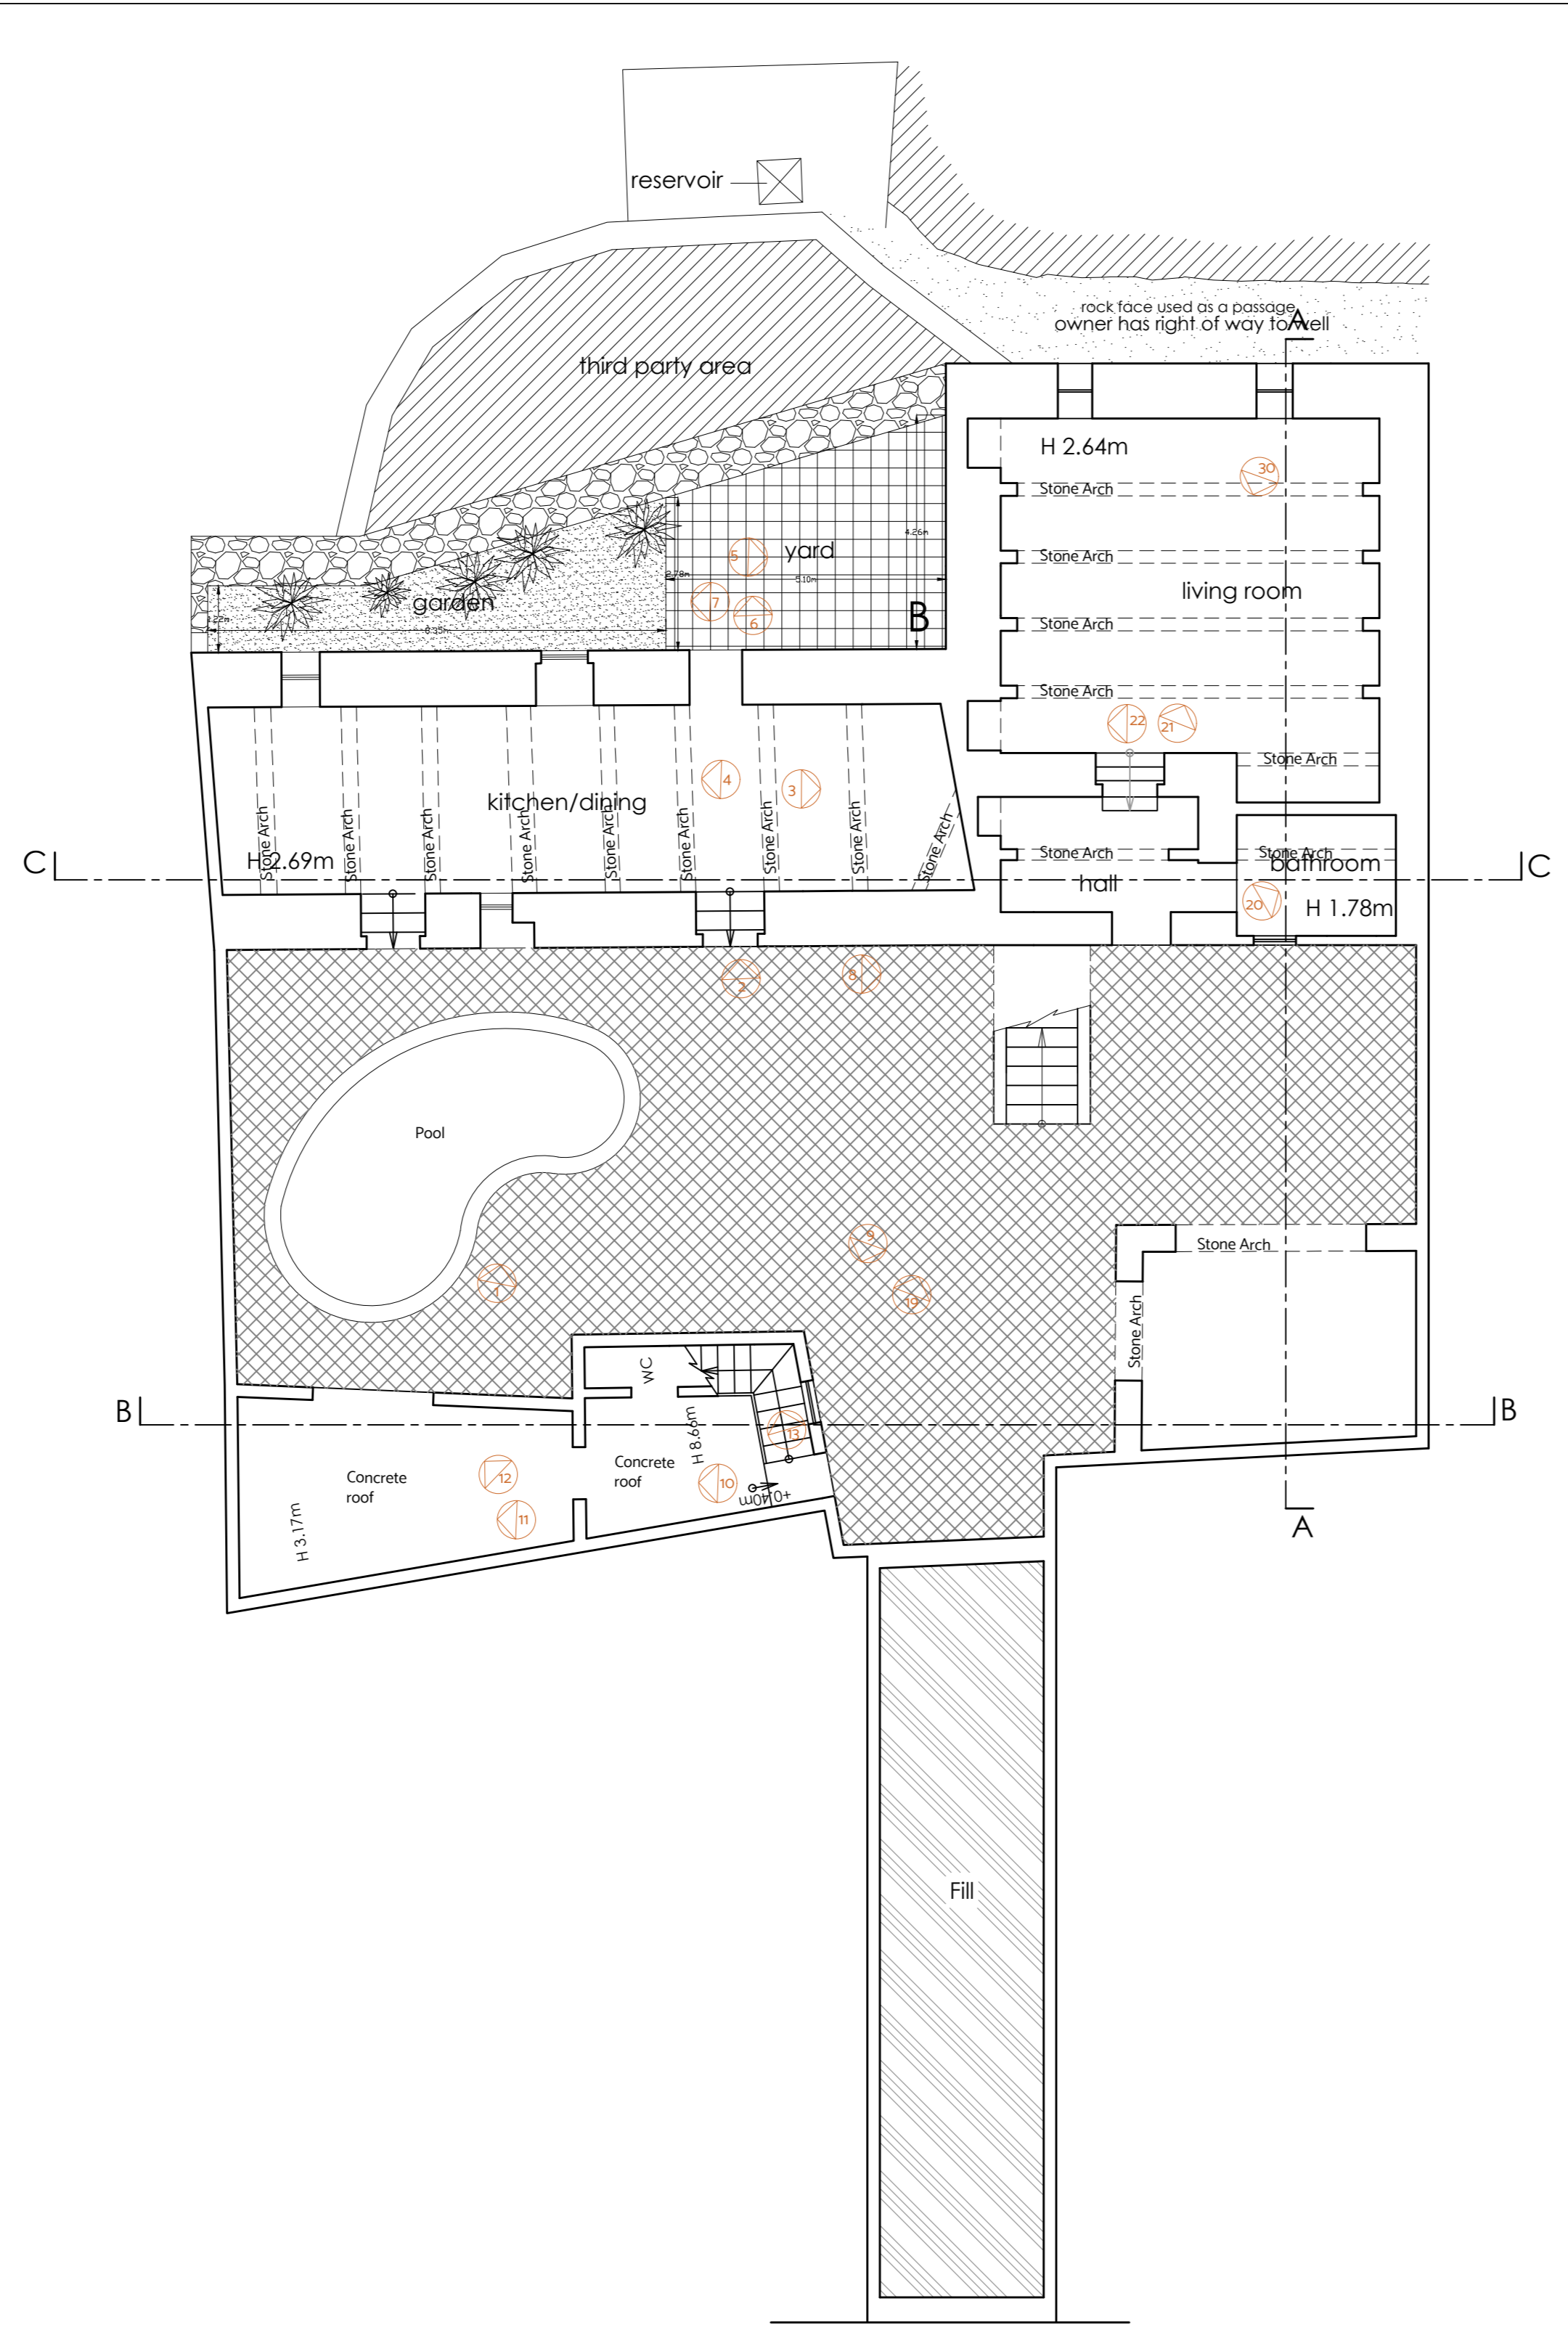


Existing Basement Level Plan

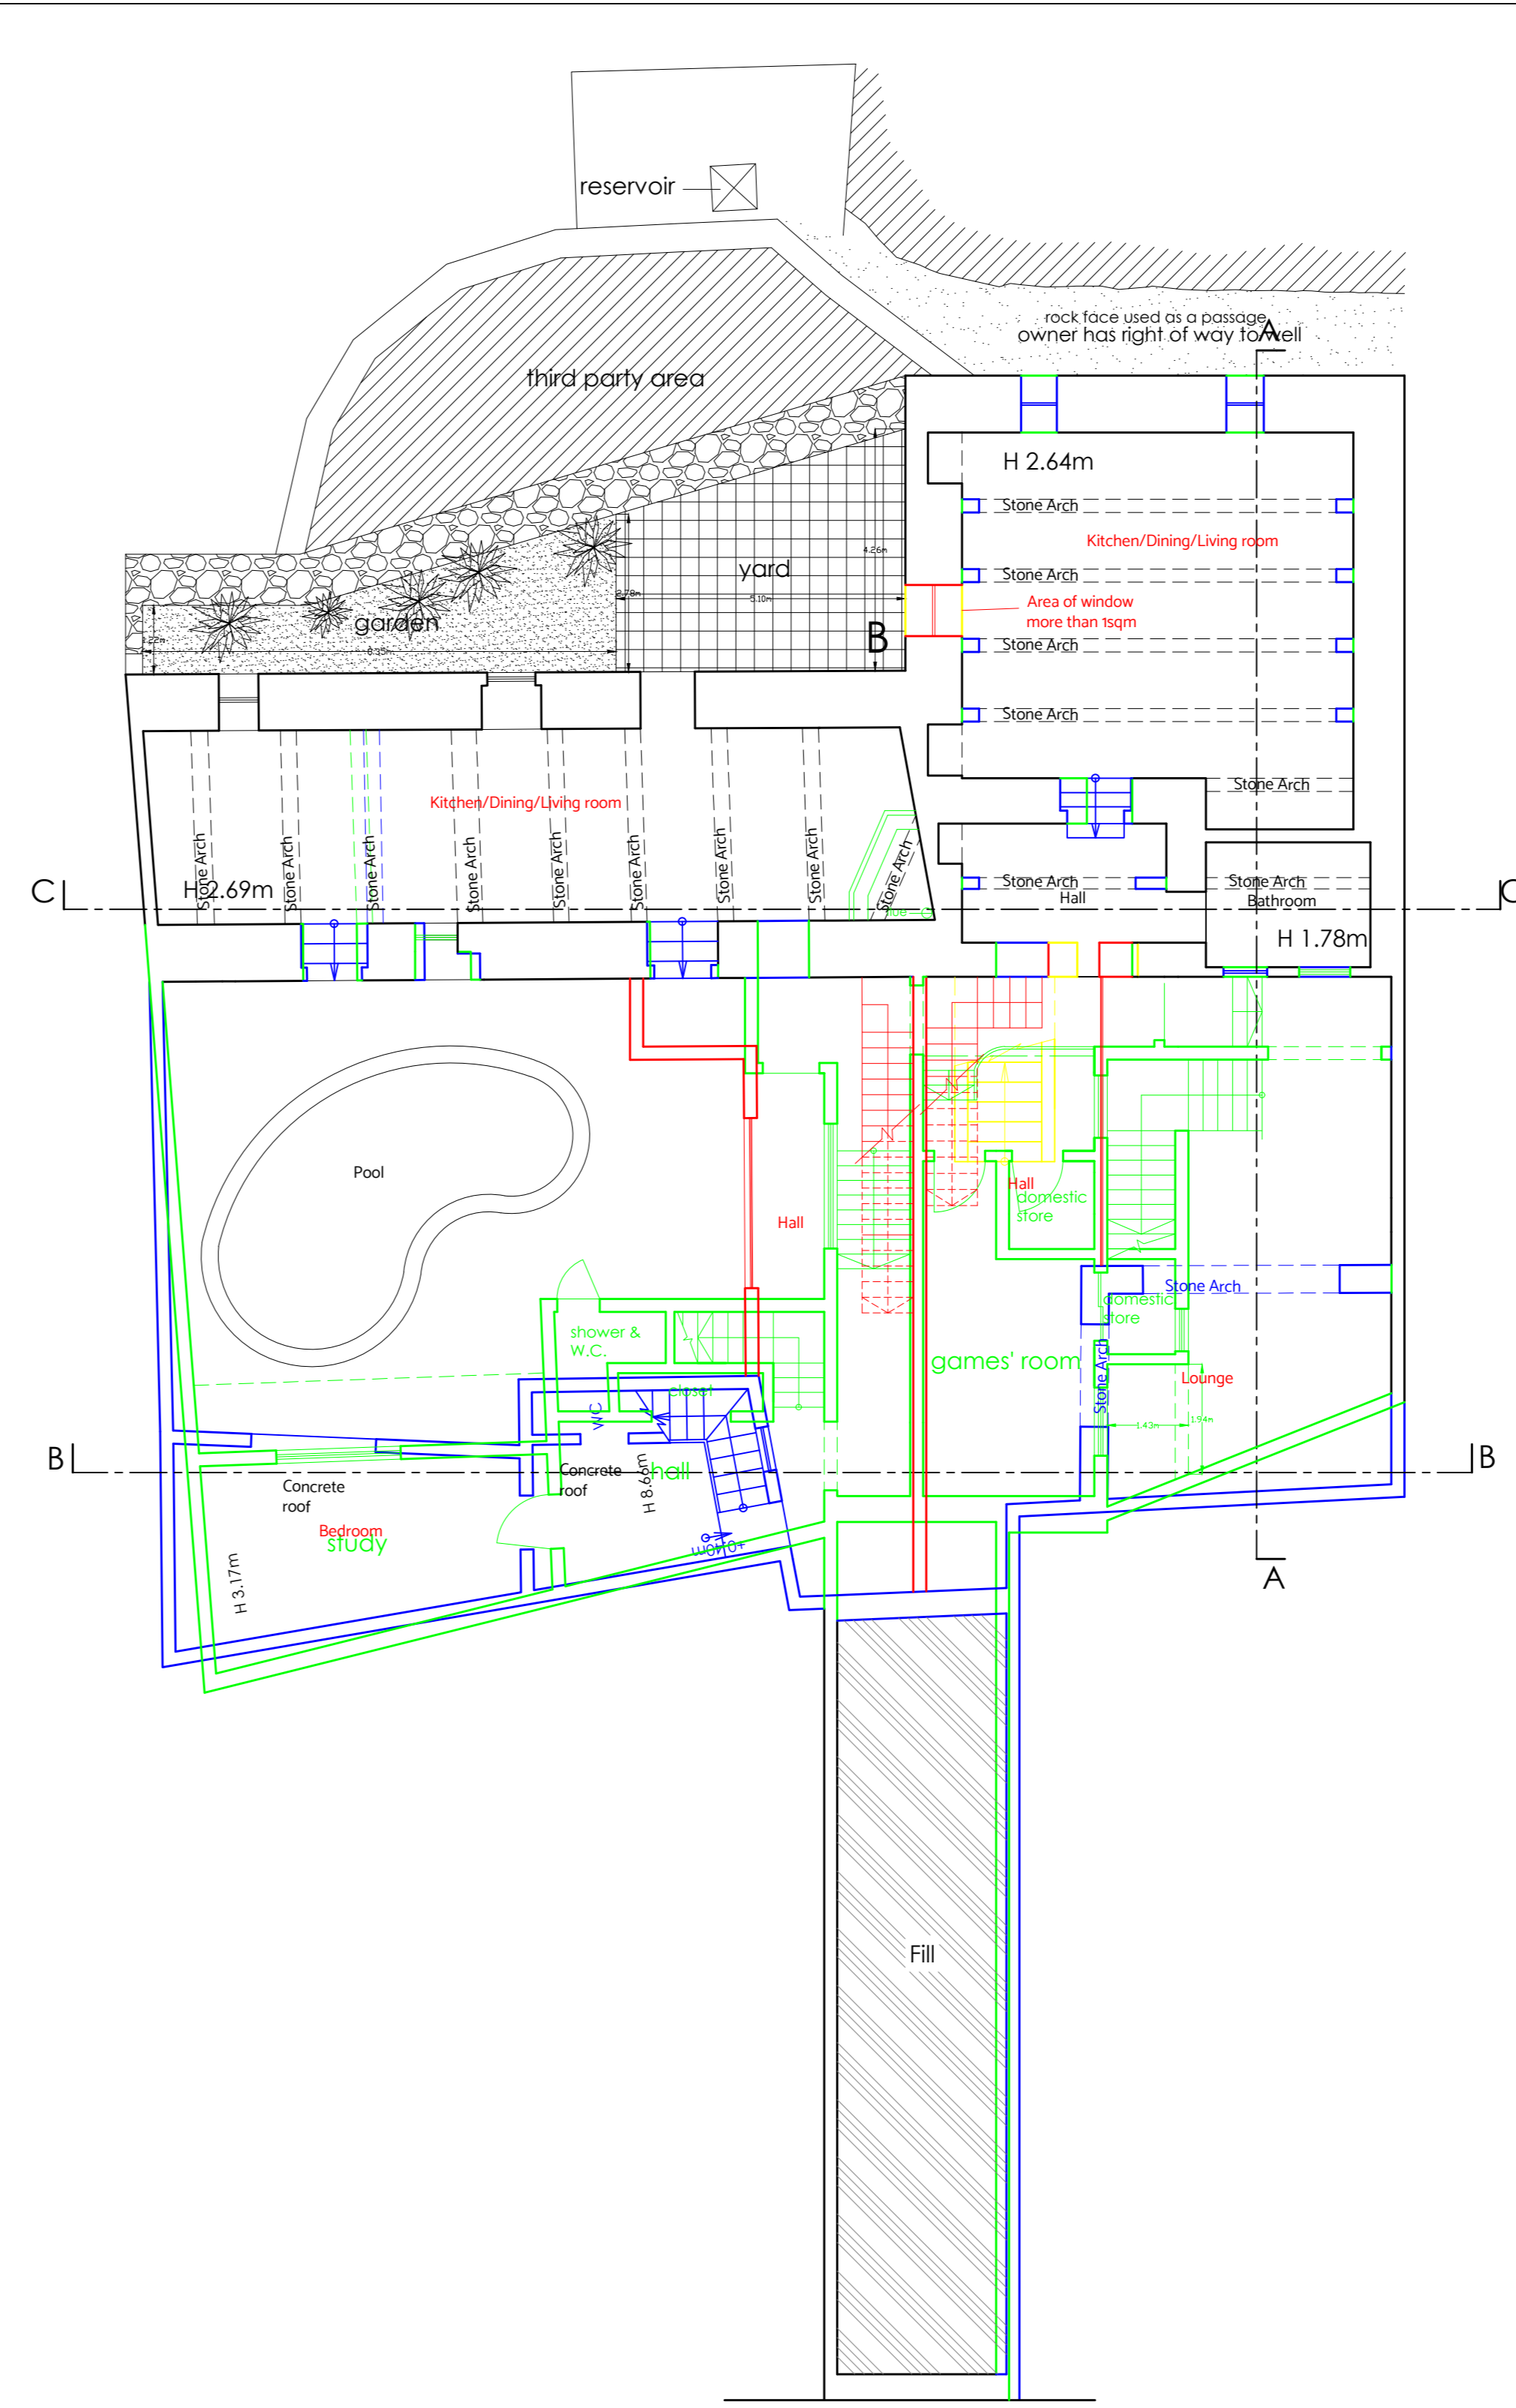


Proposed Basement Level Plan

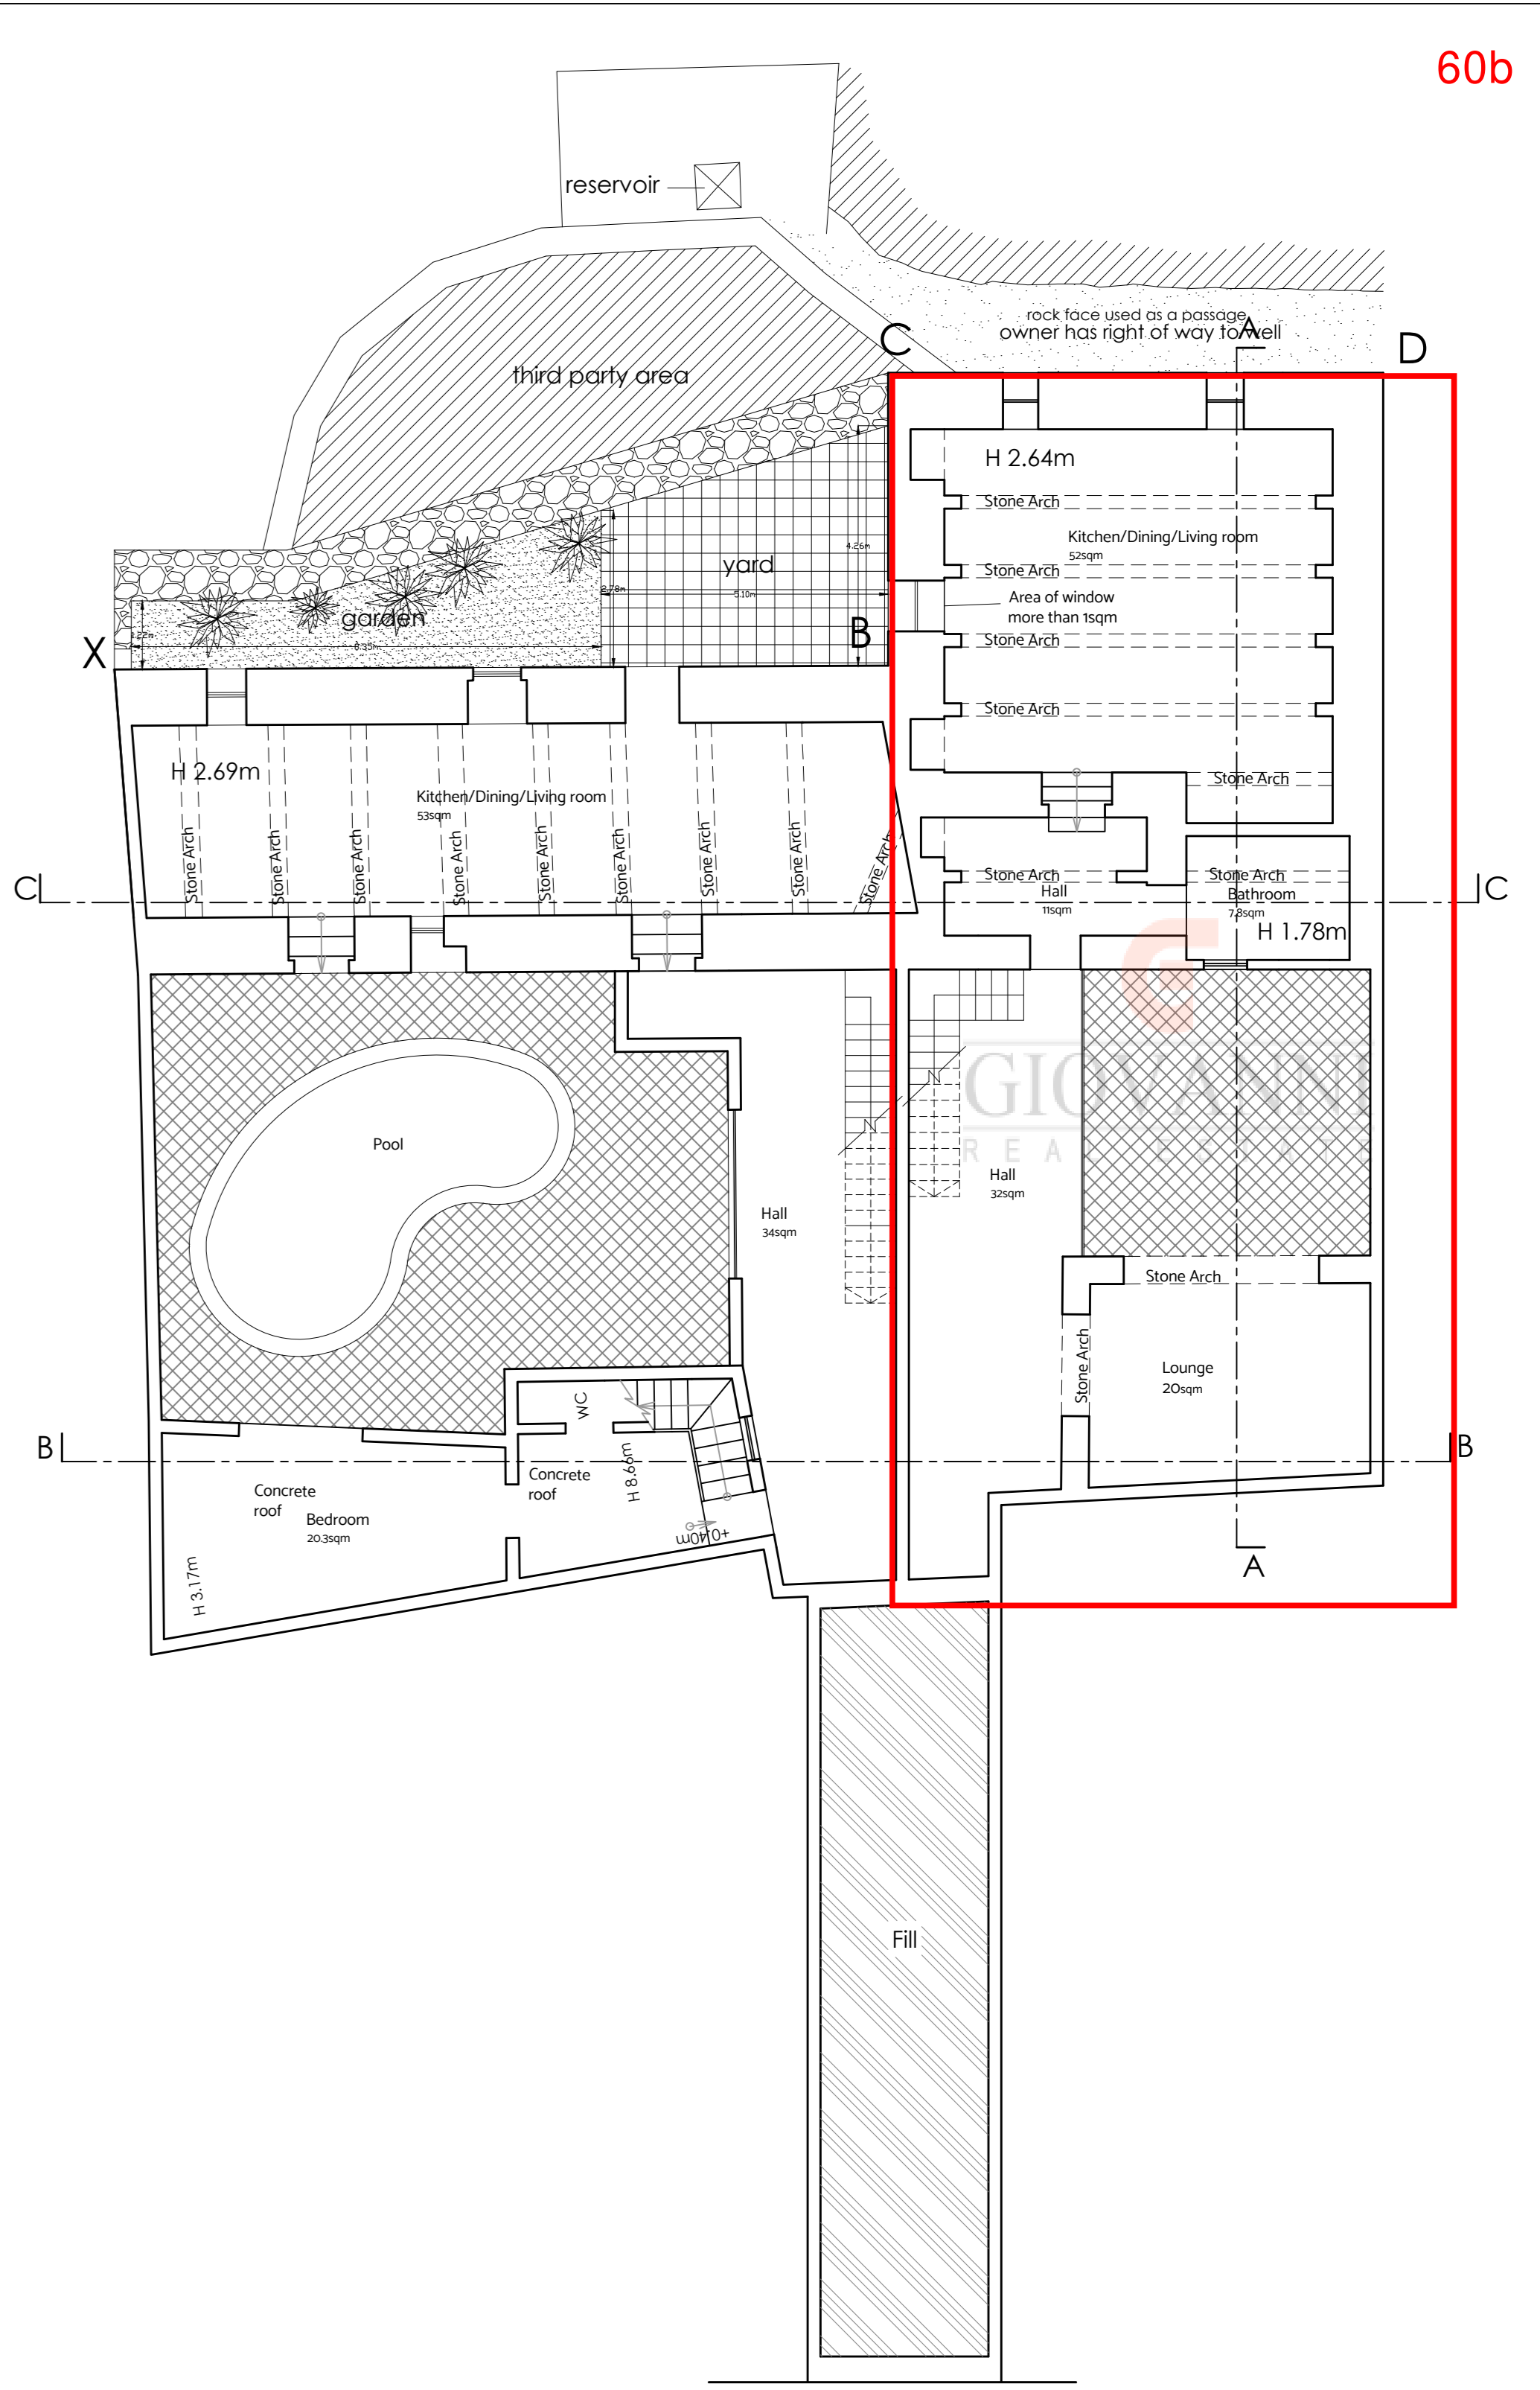


Proposed Basement Level Plan

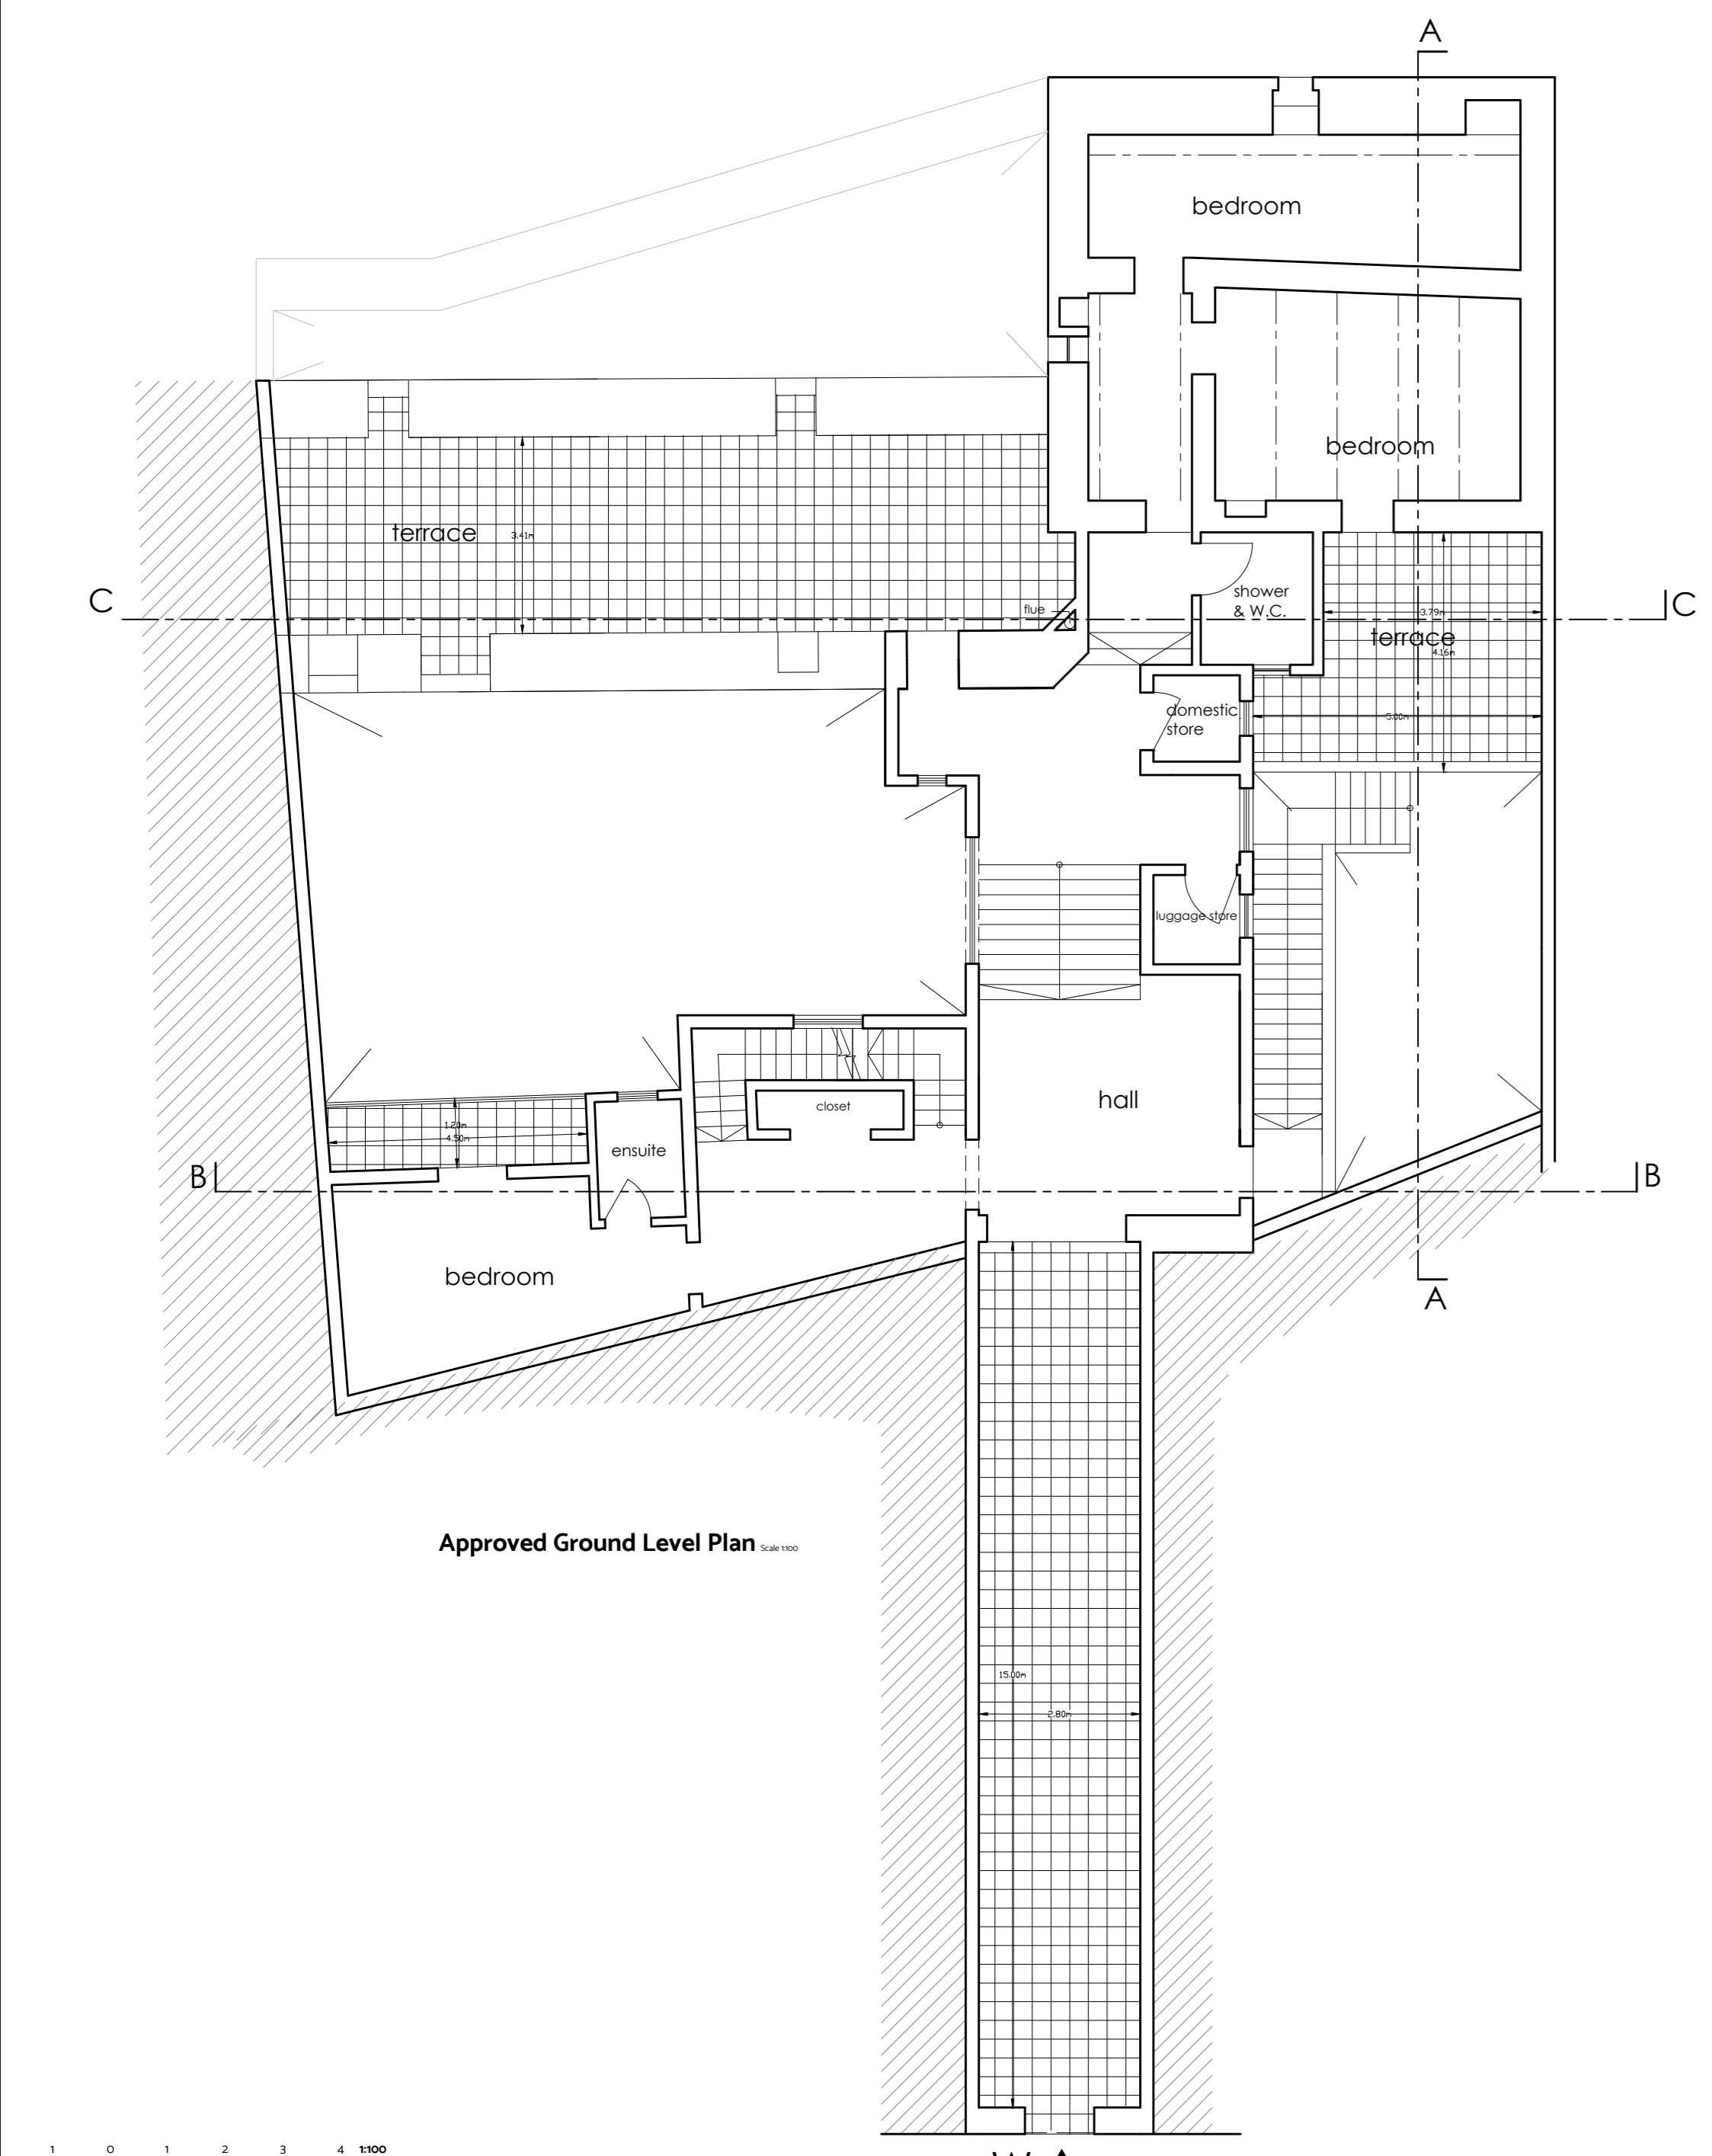


Approved Ground Level Plan

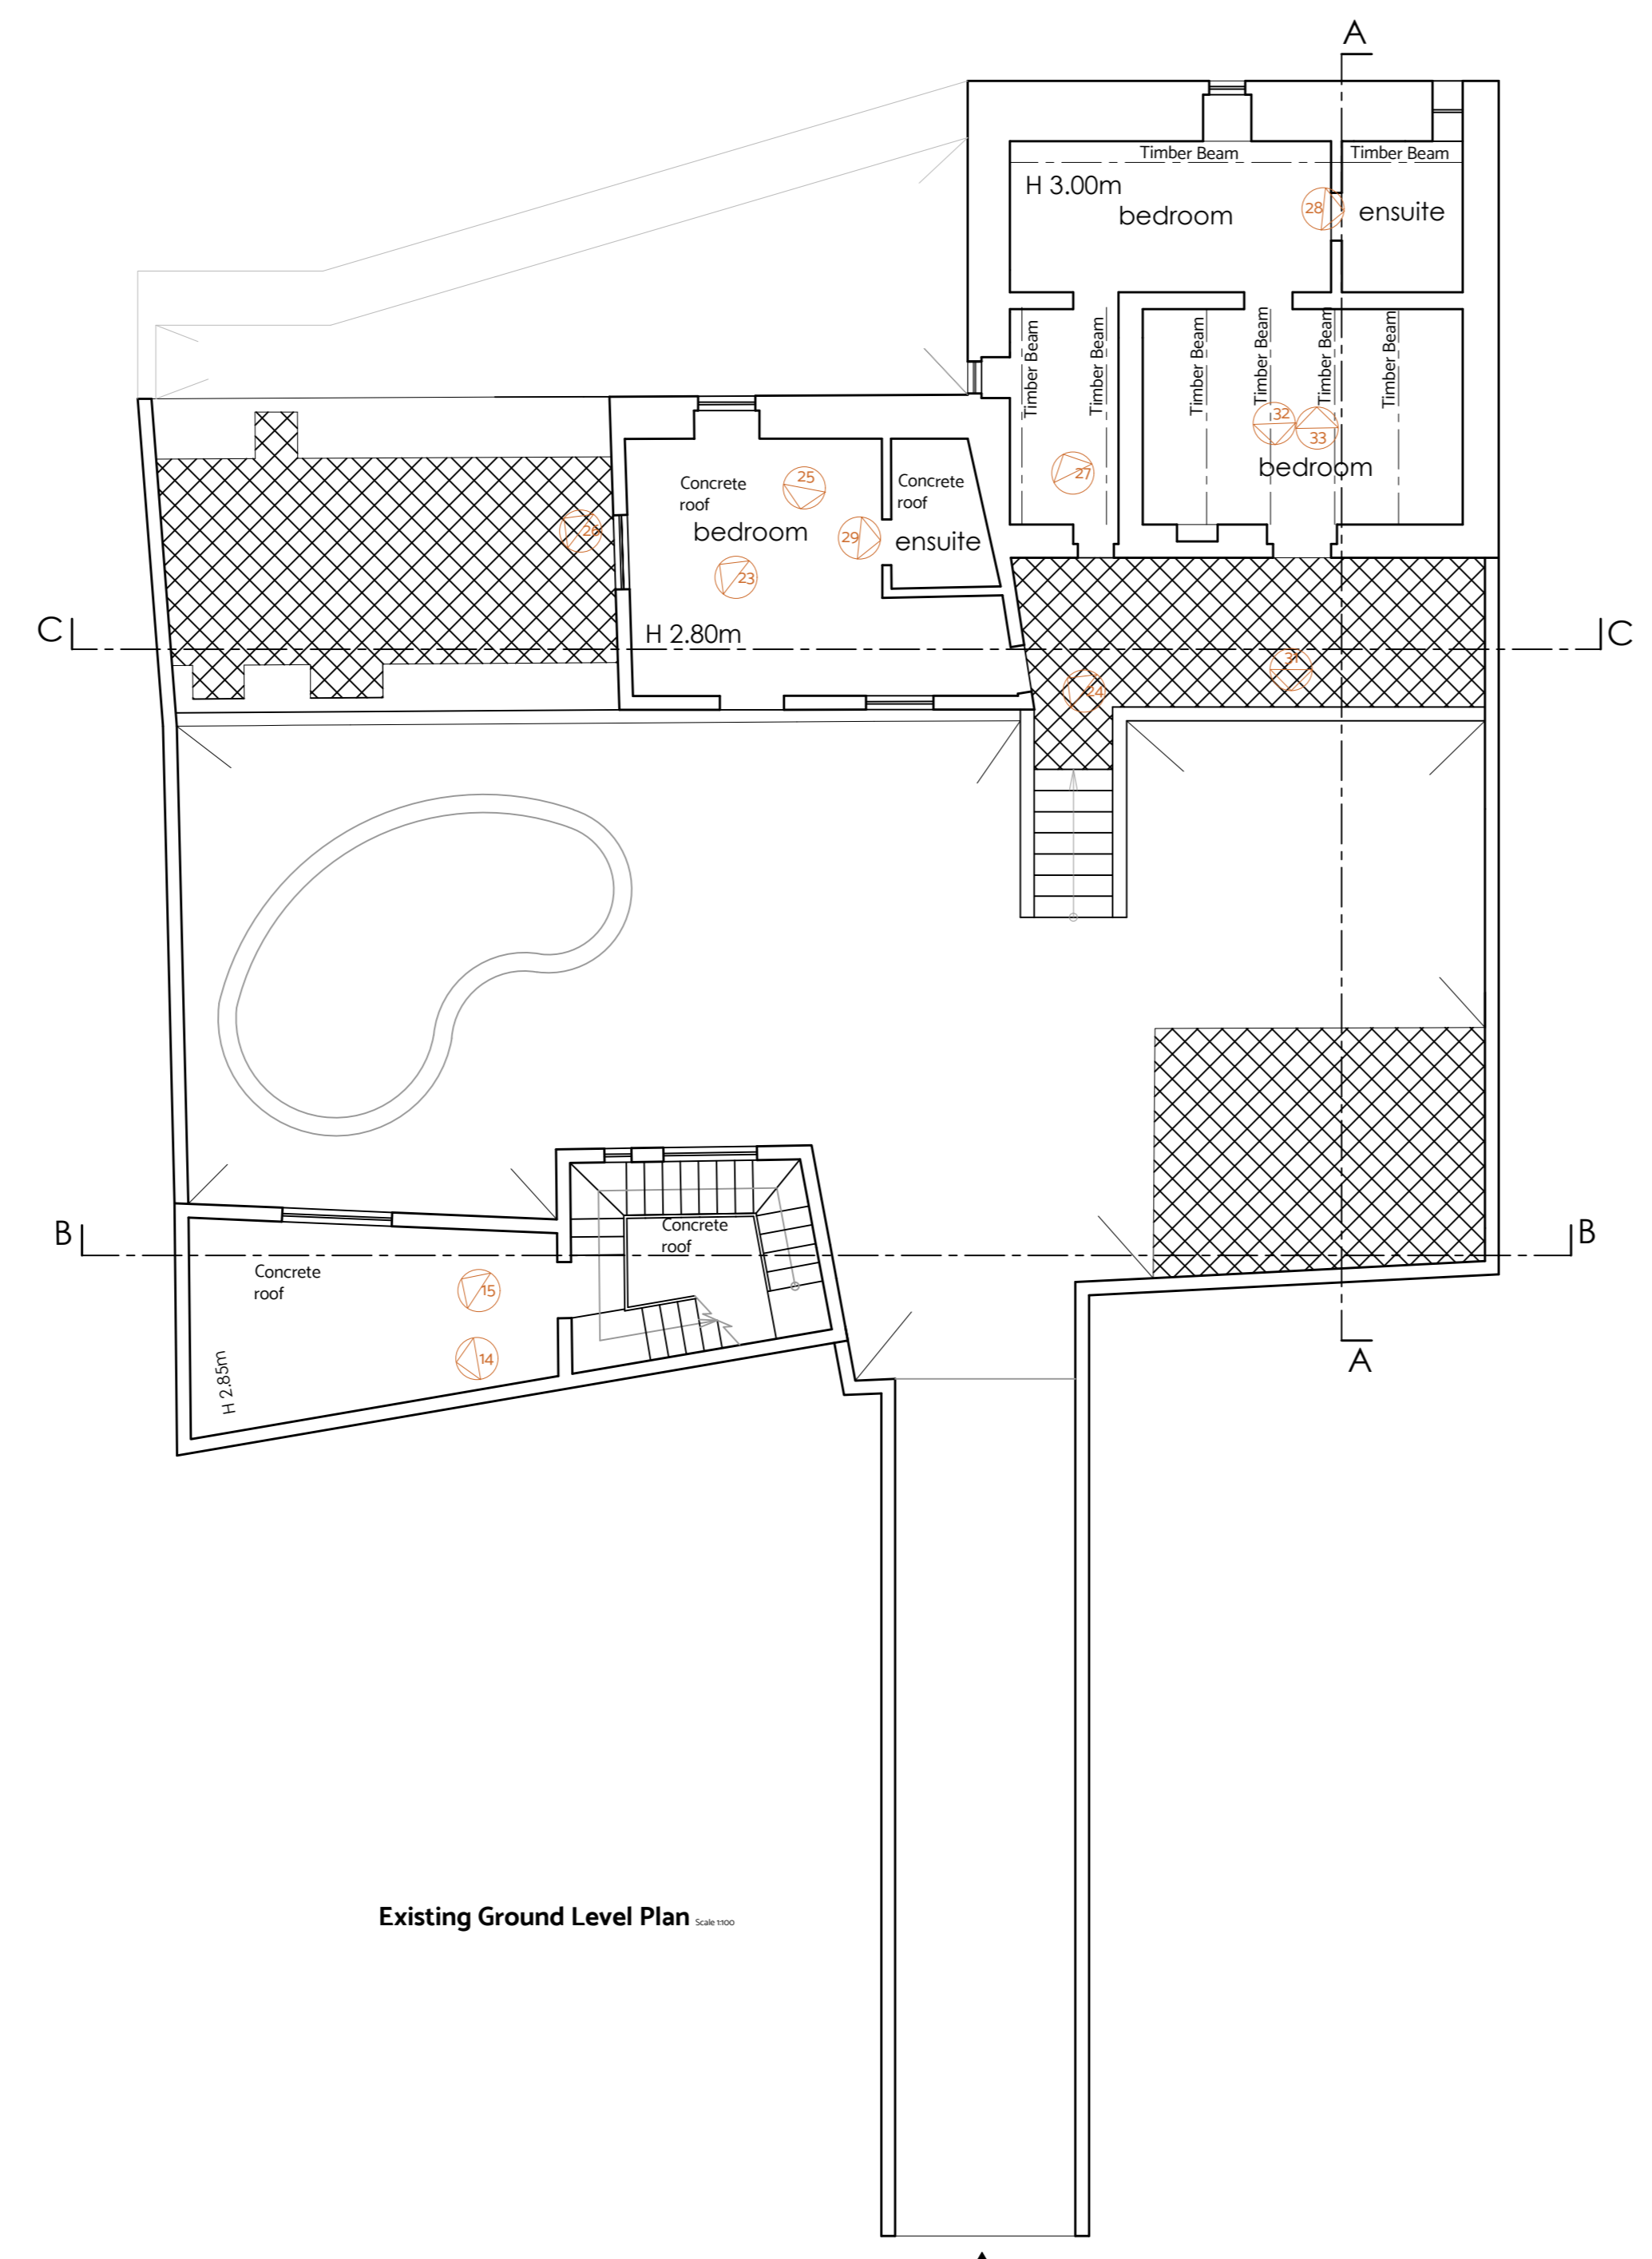


Existing Ground Level Plan

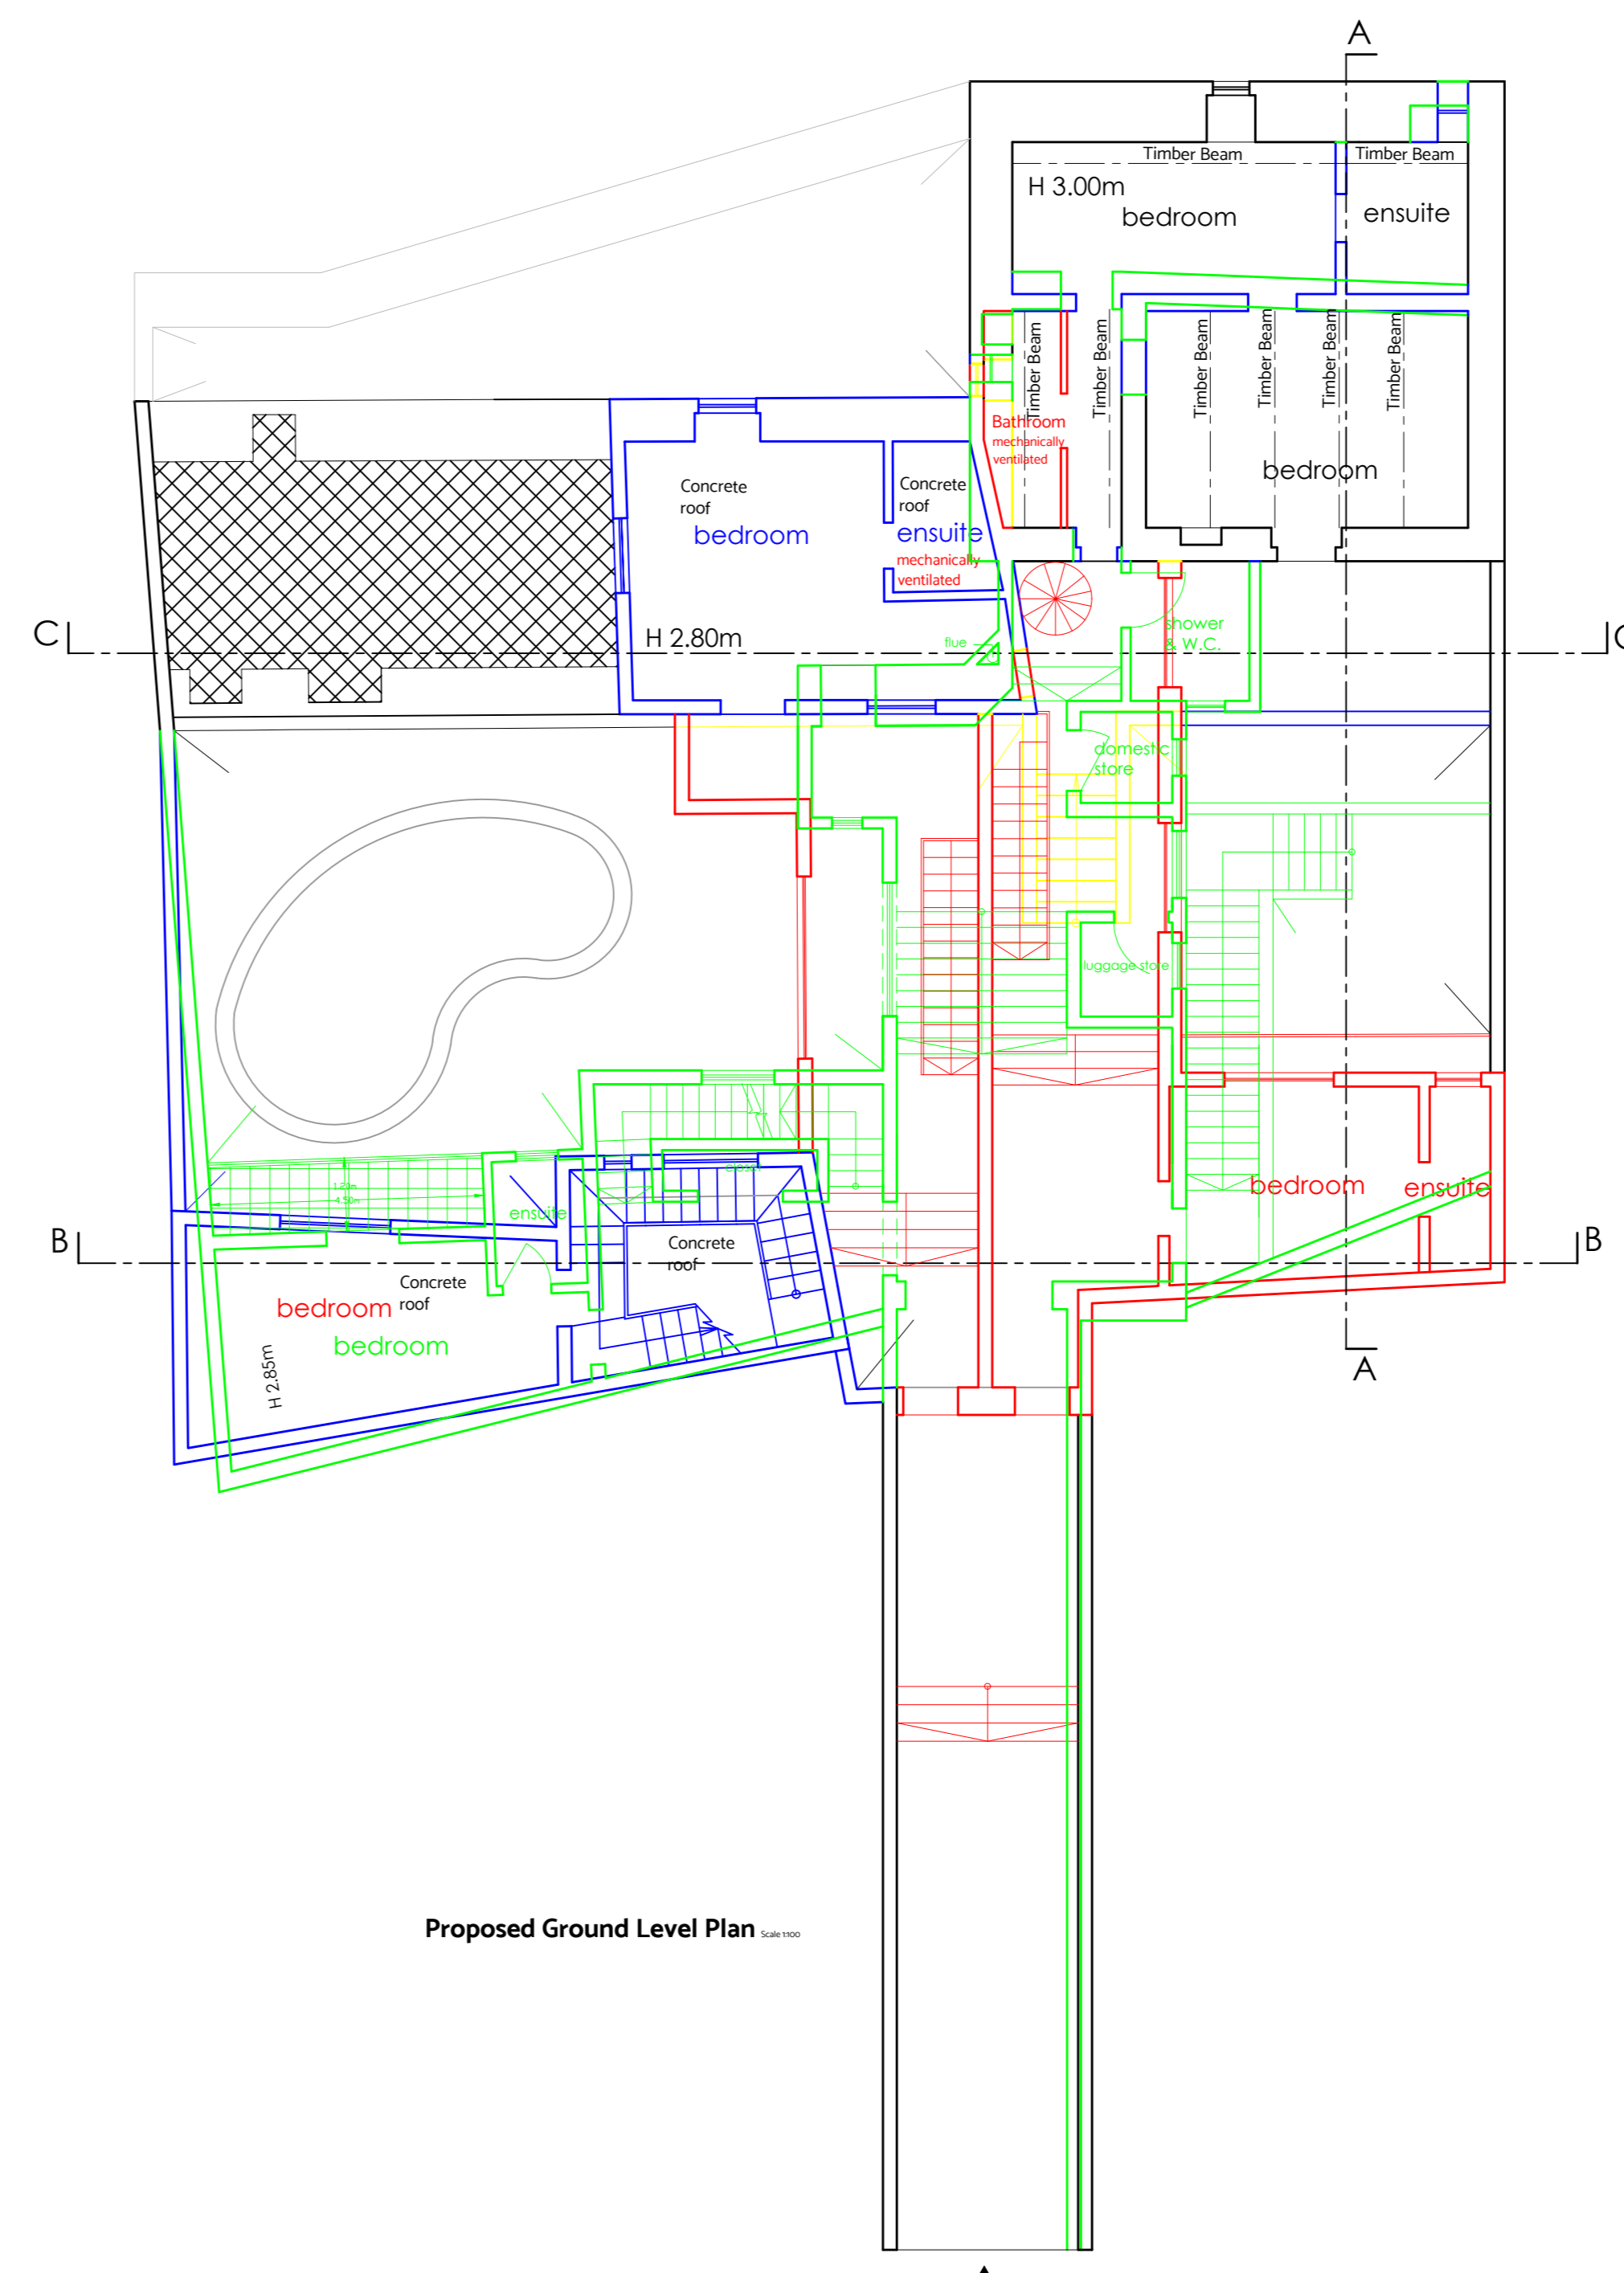


Proposed Ground Level Plan

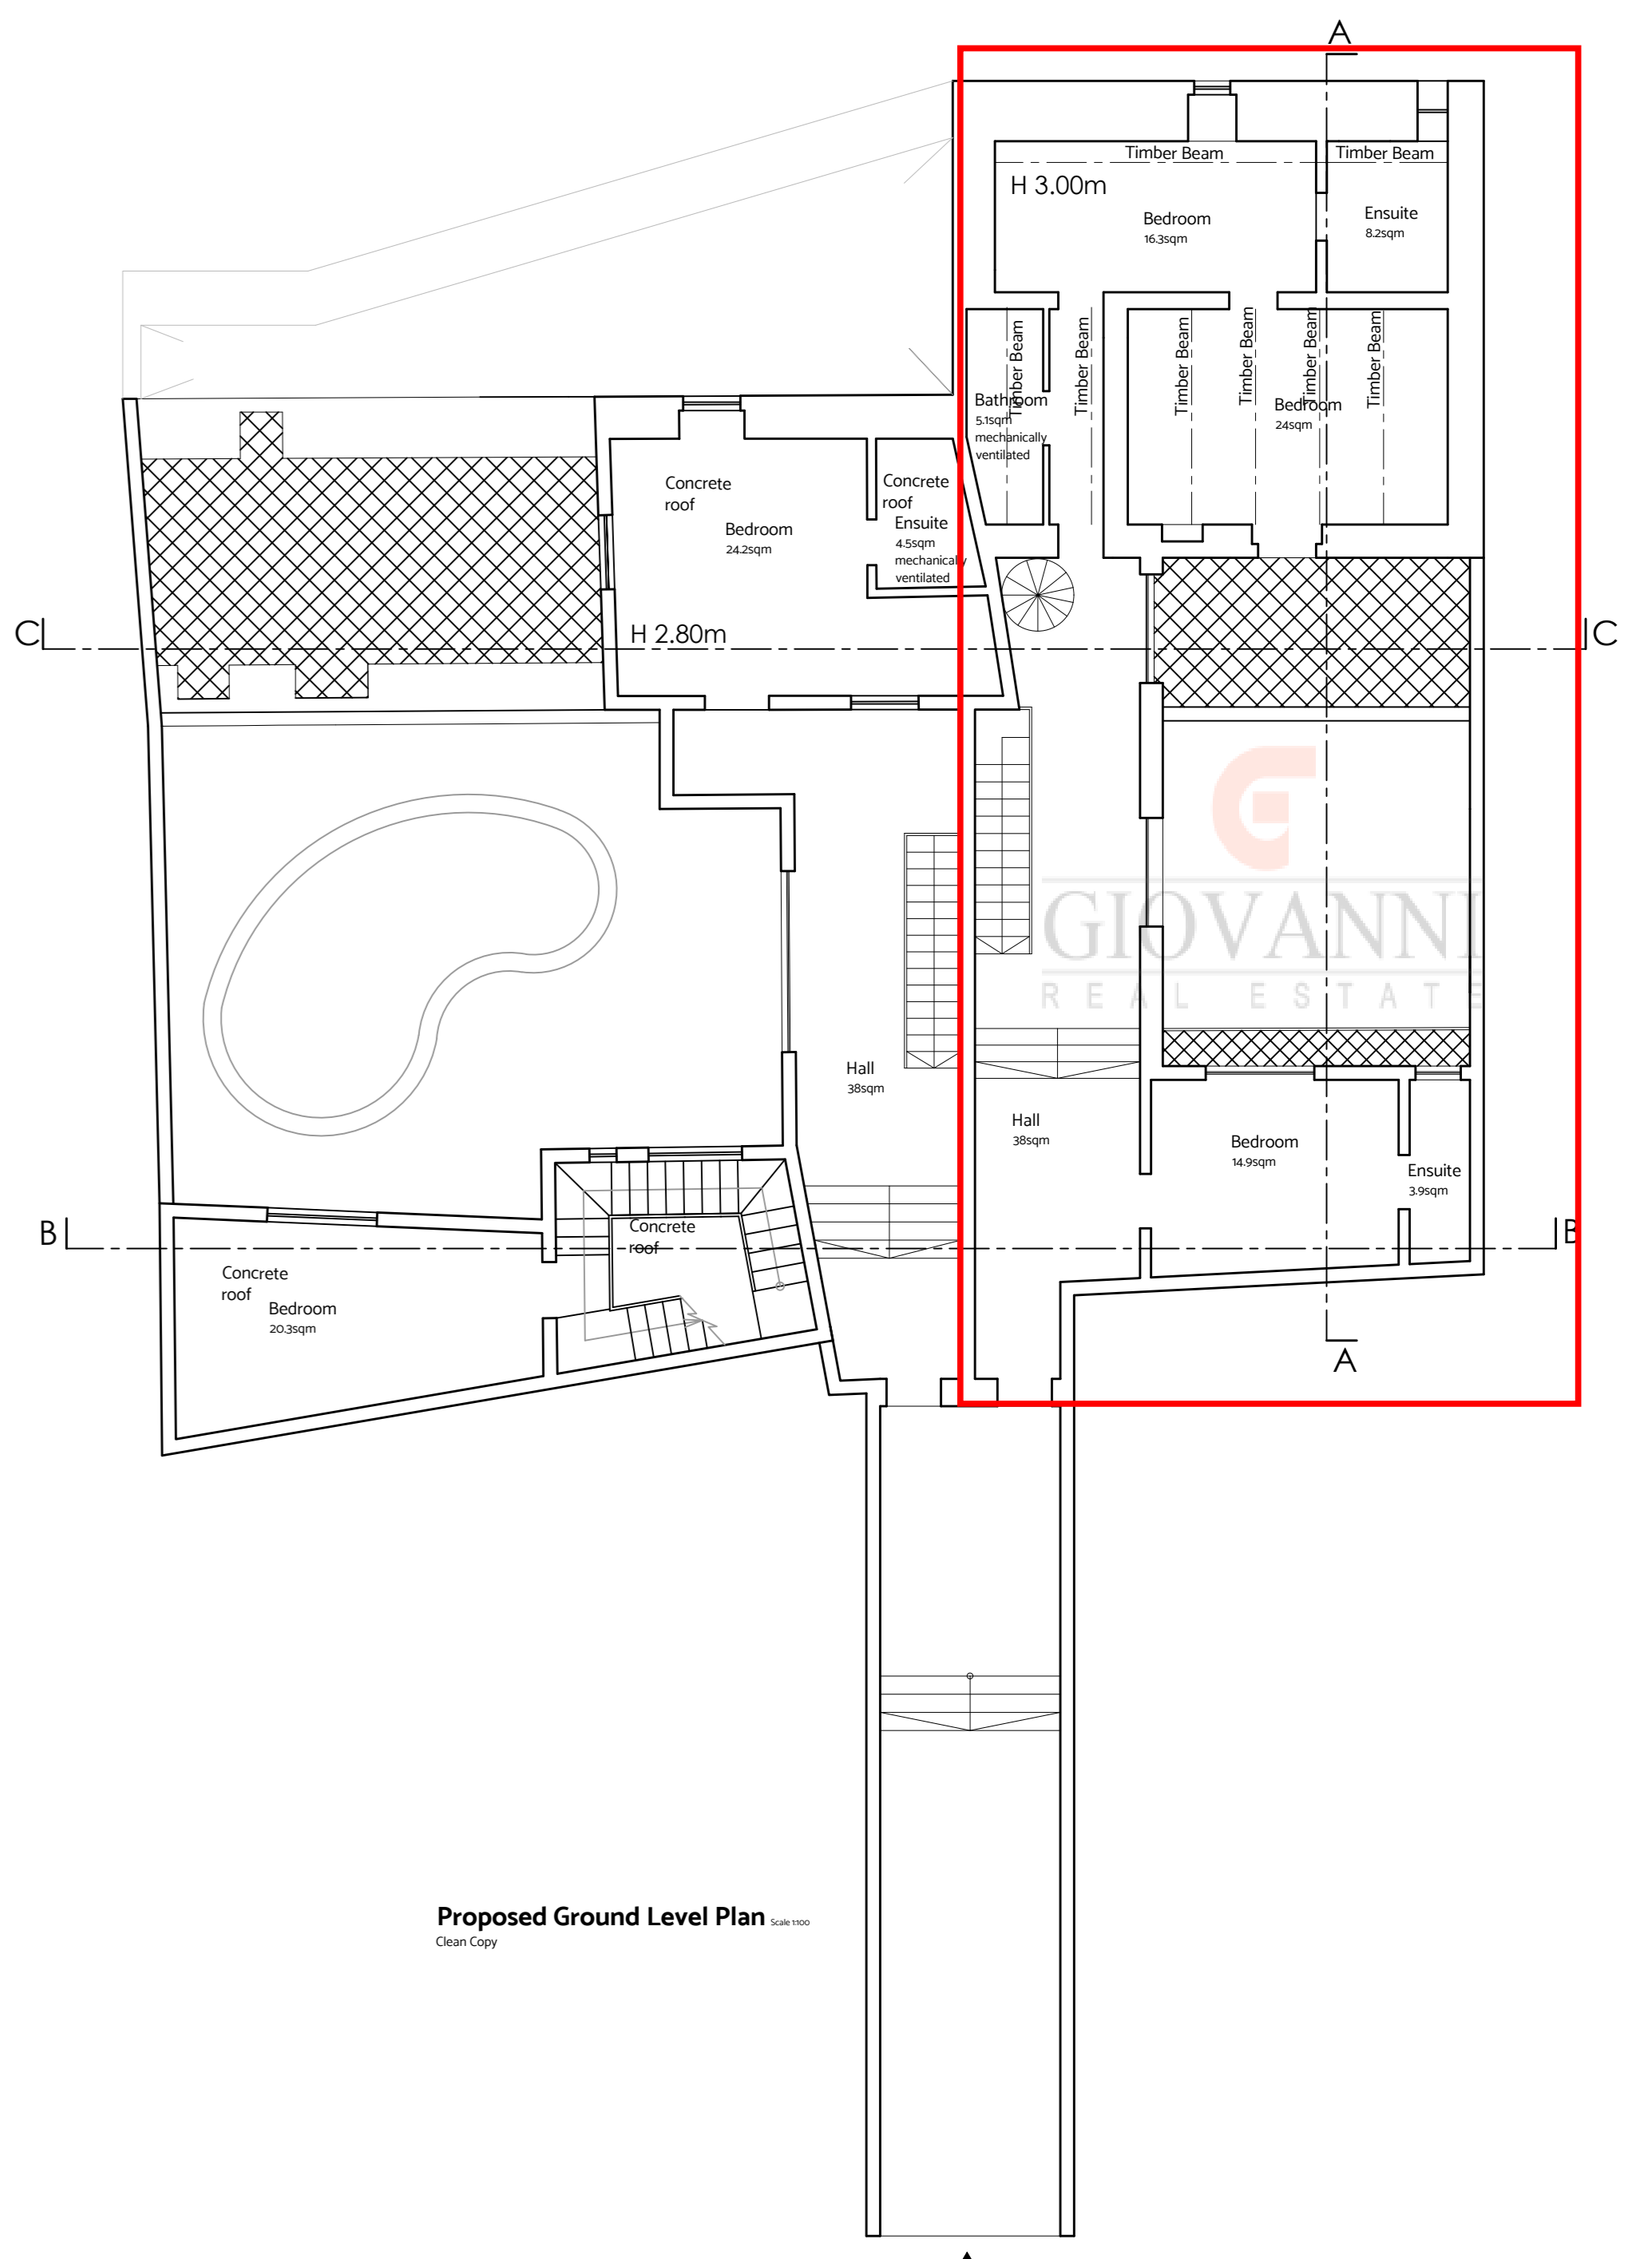


Proposed Ground Level Plan

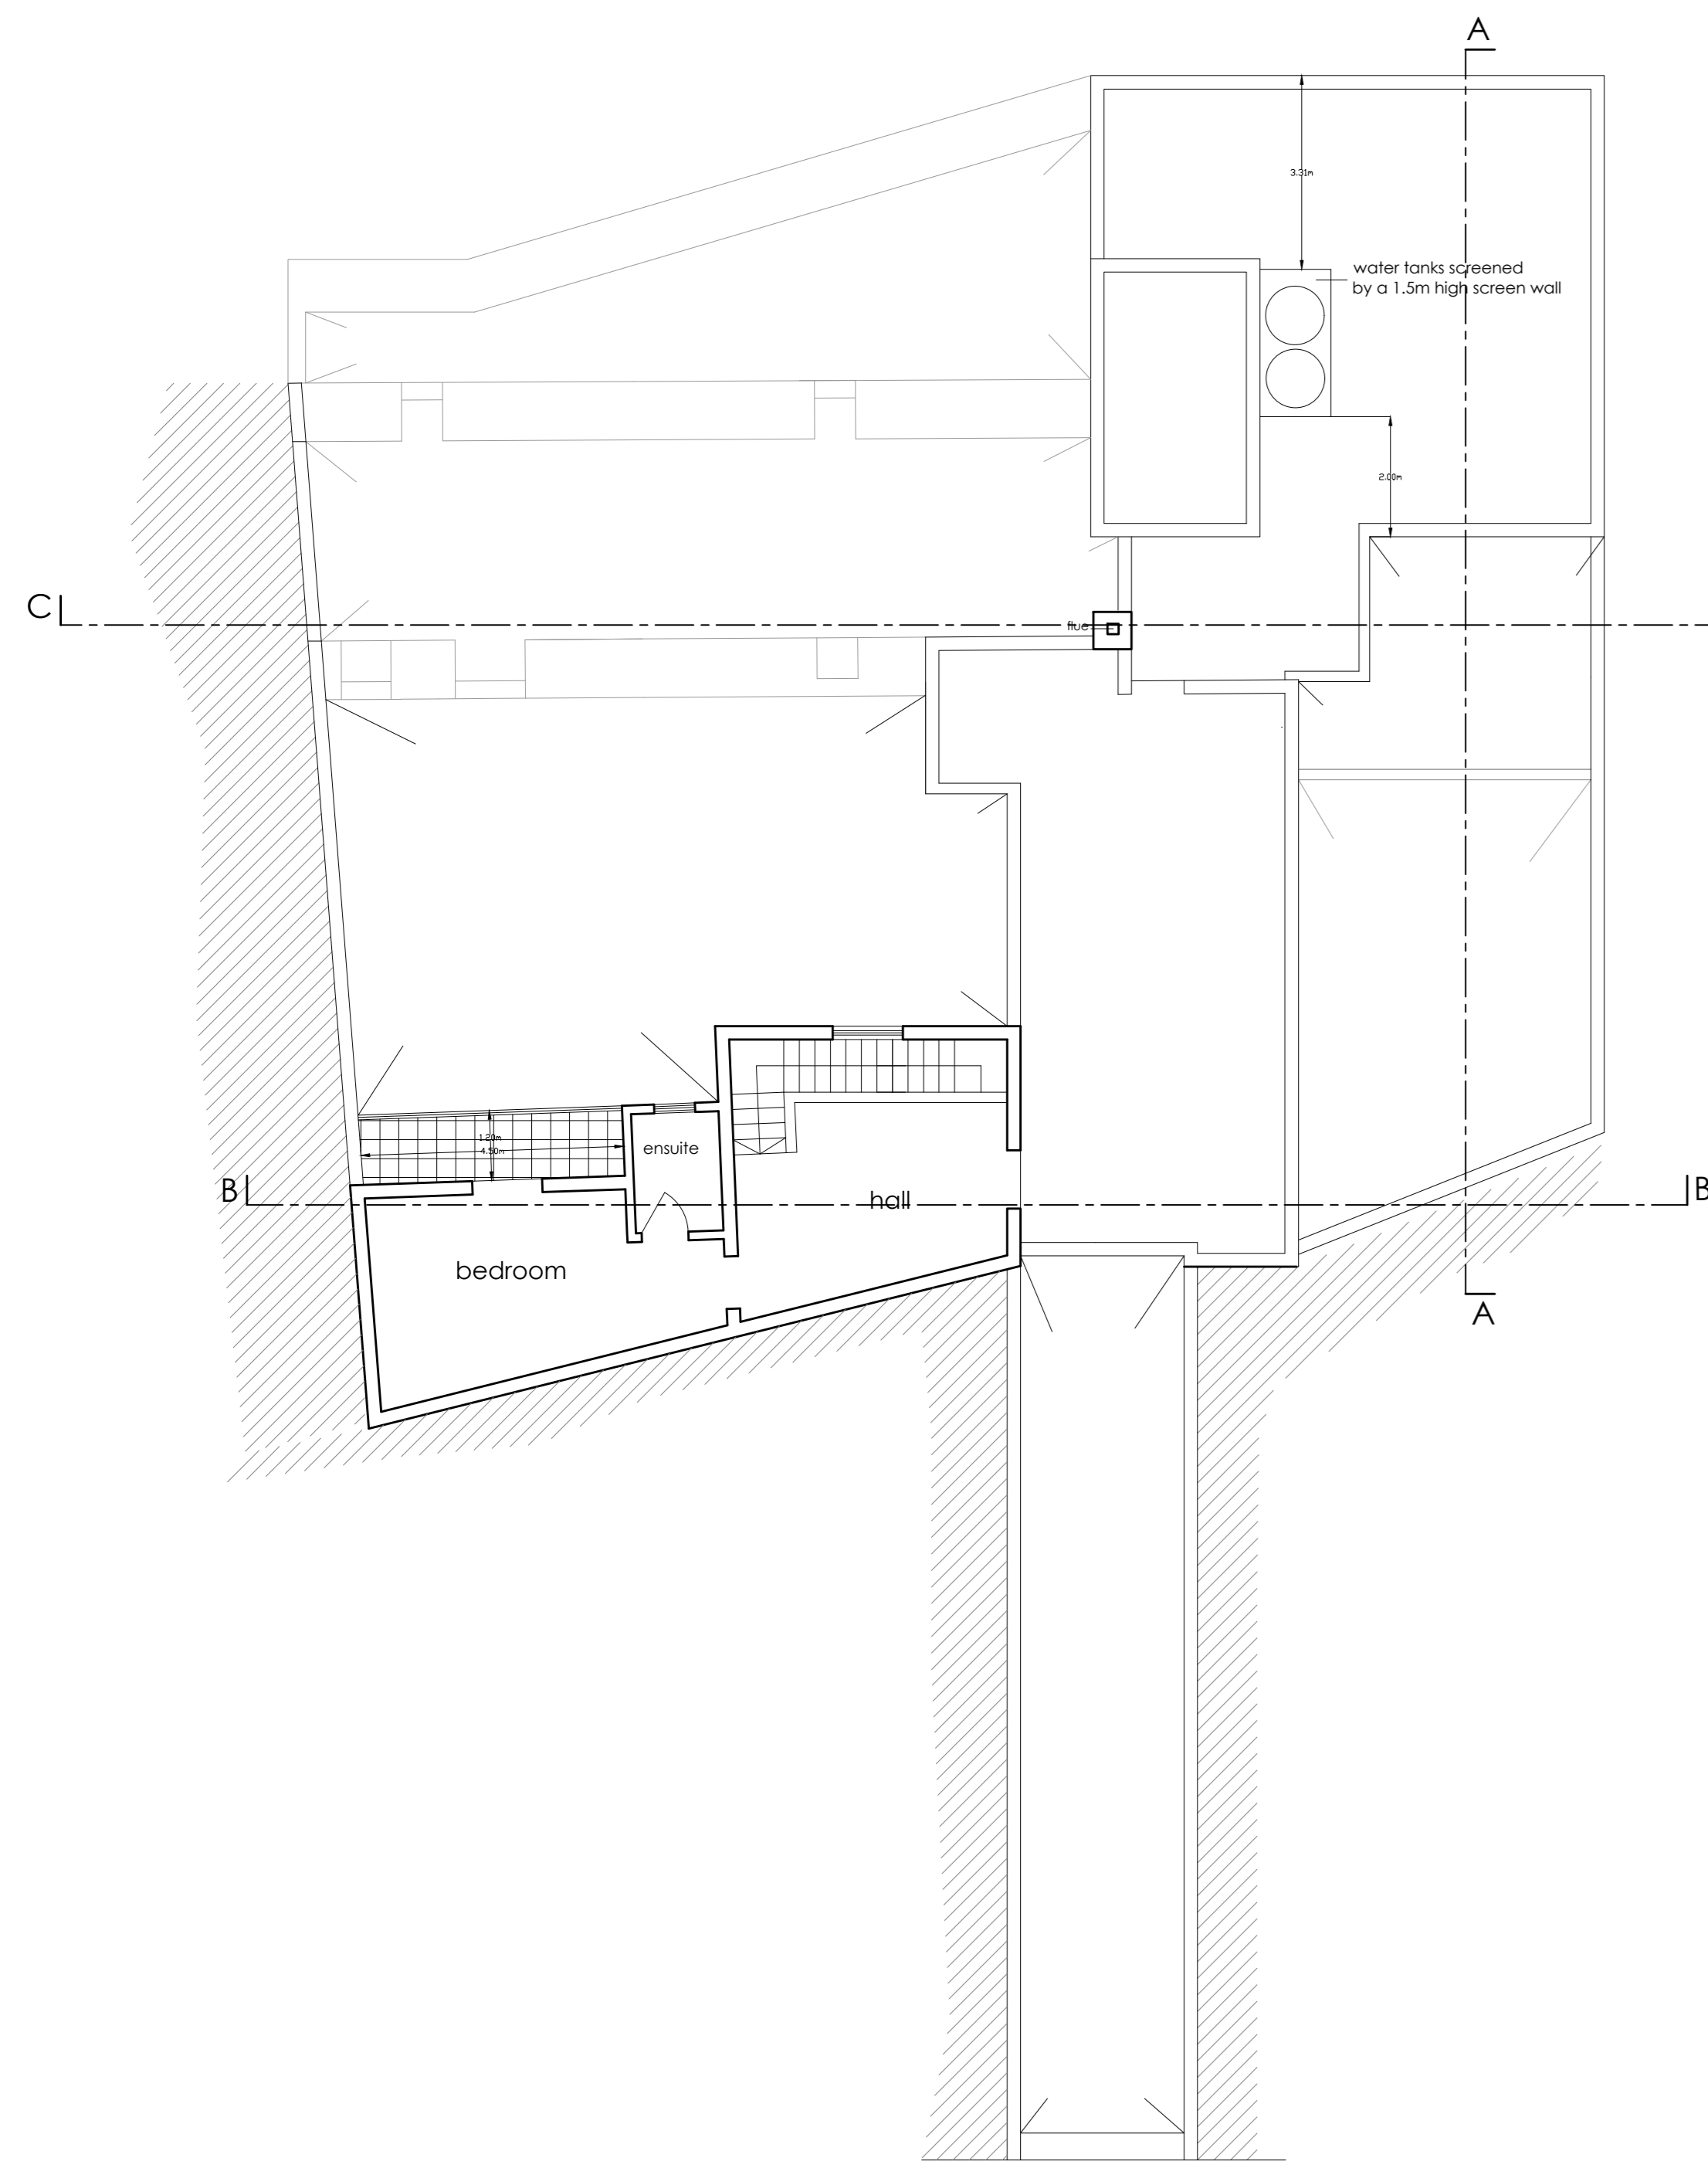


Approved First Level Plan

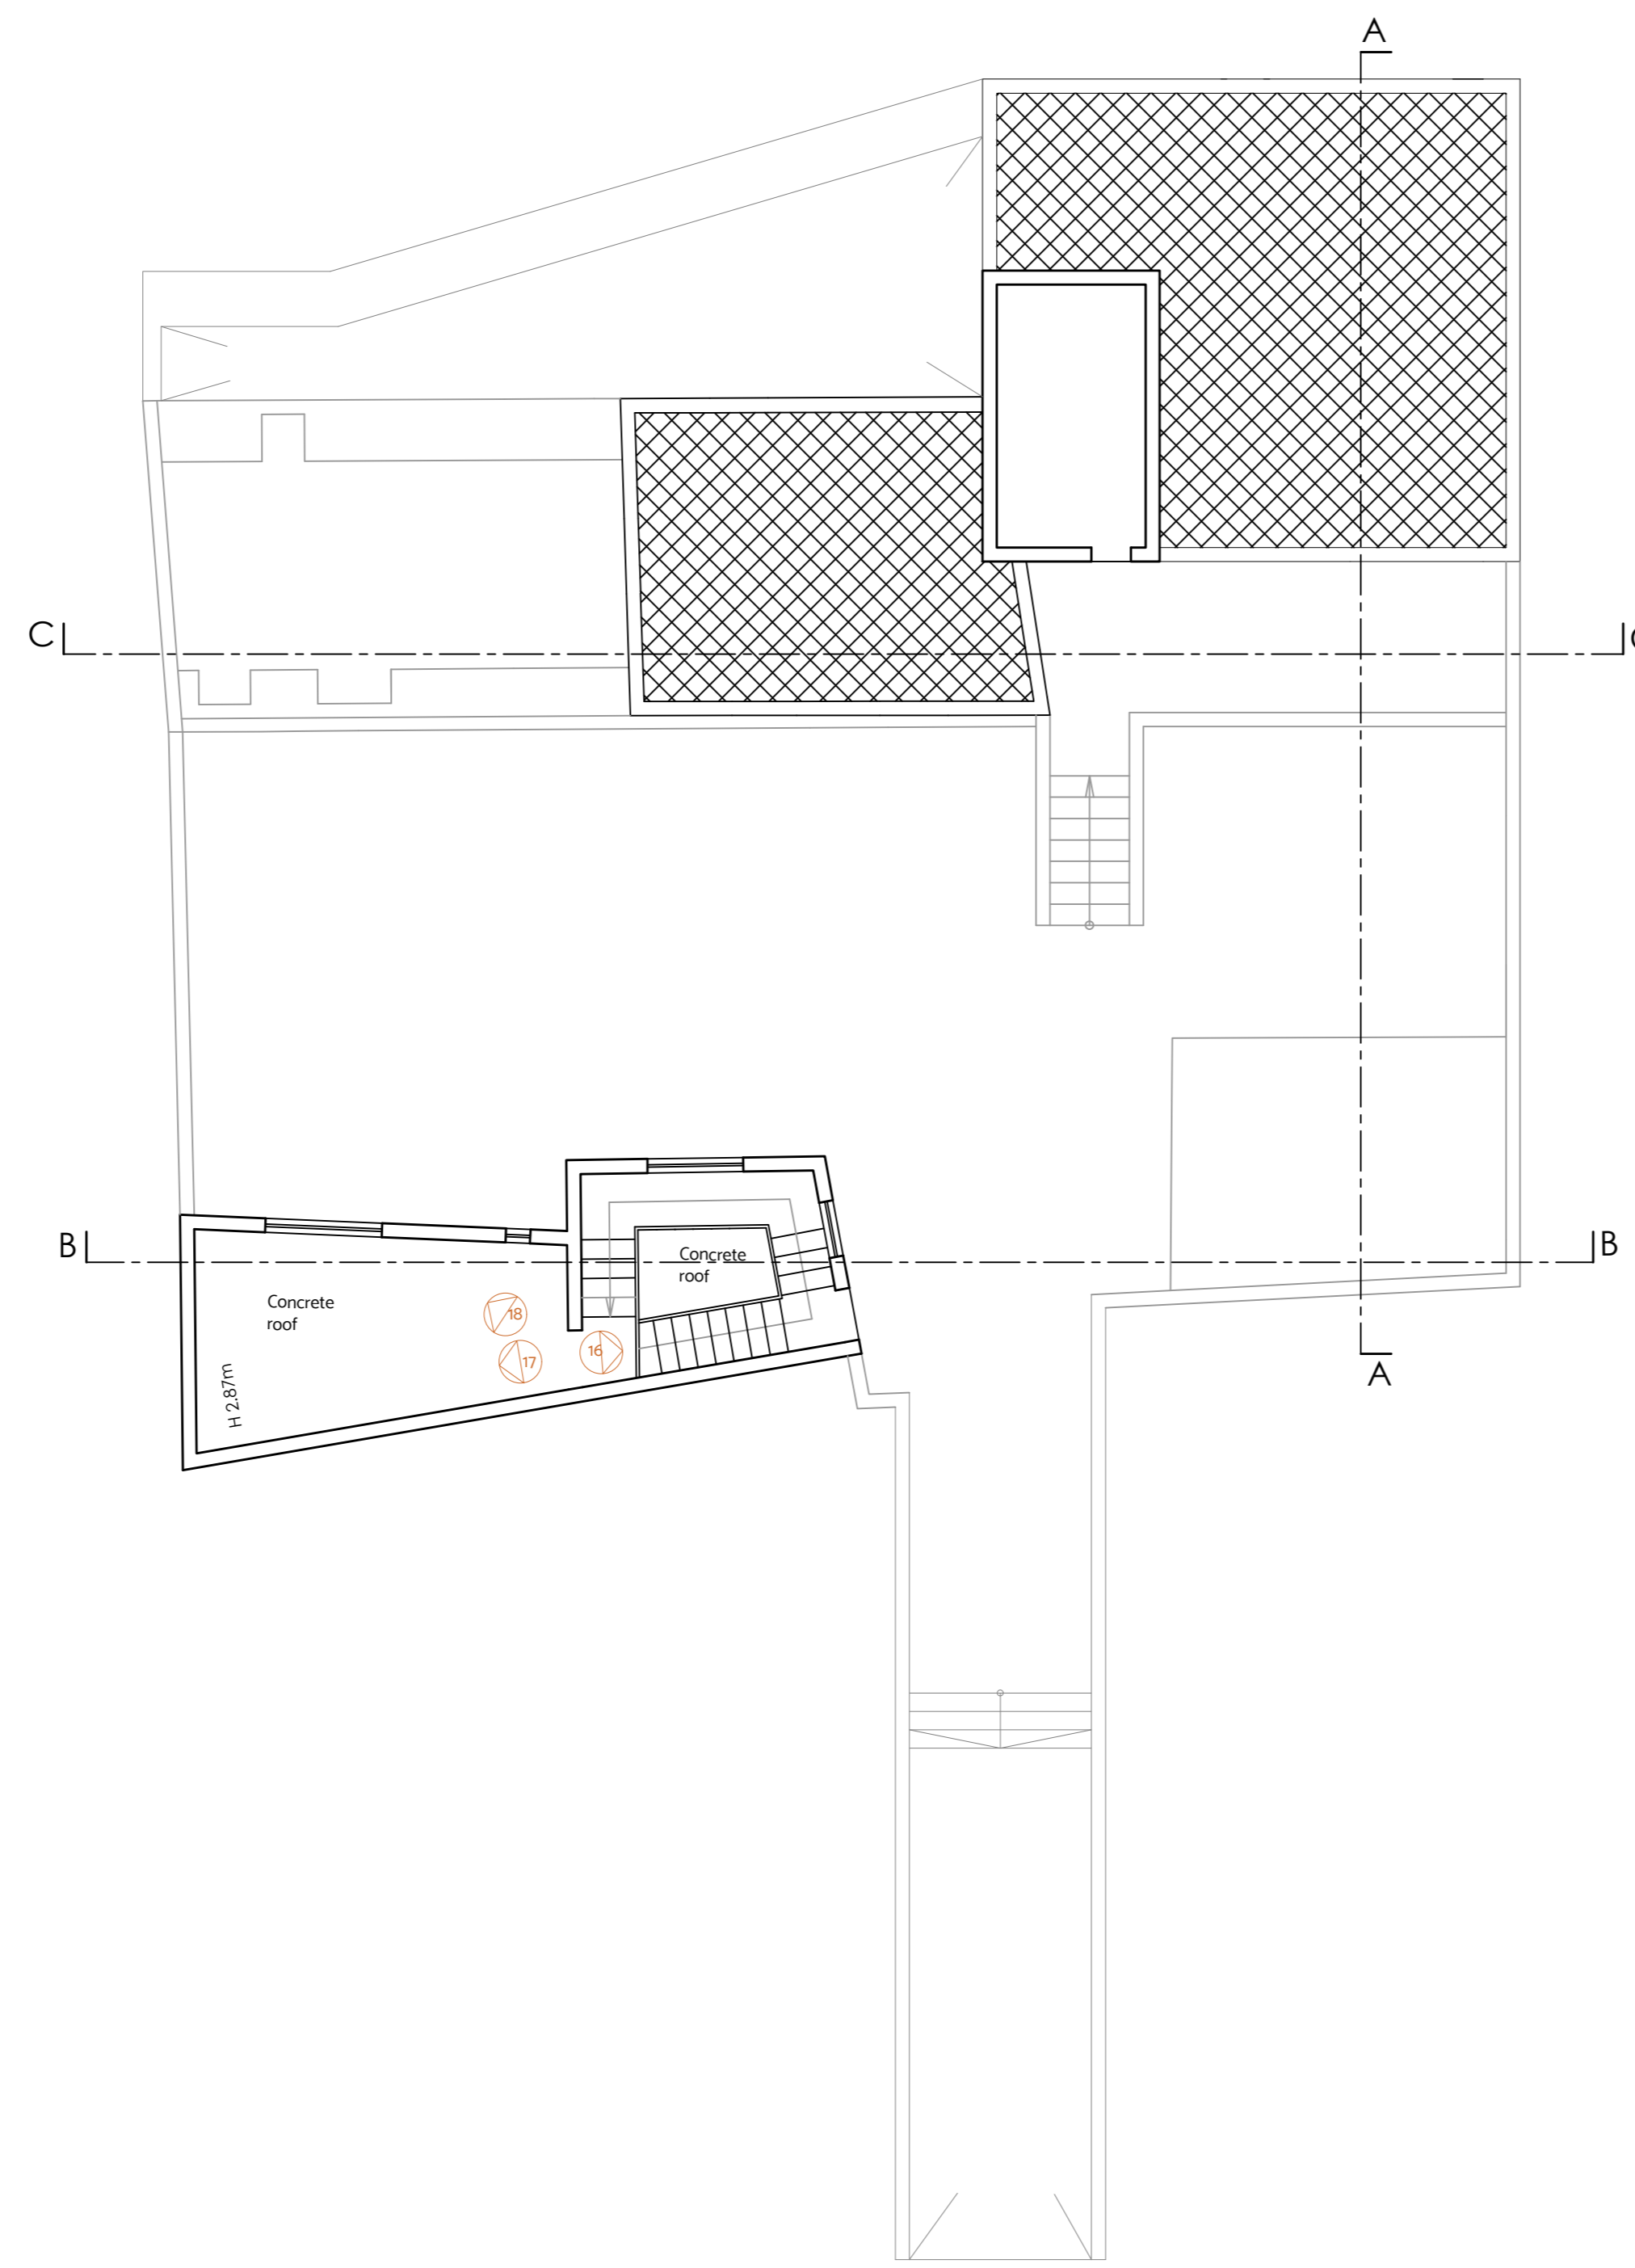




Existing First Level Plan

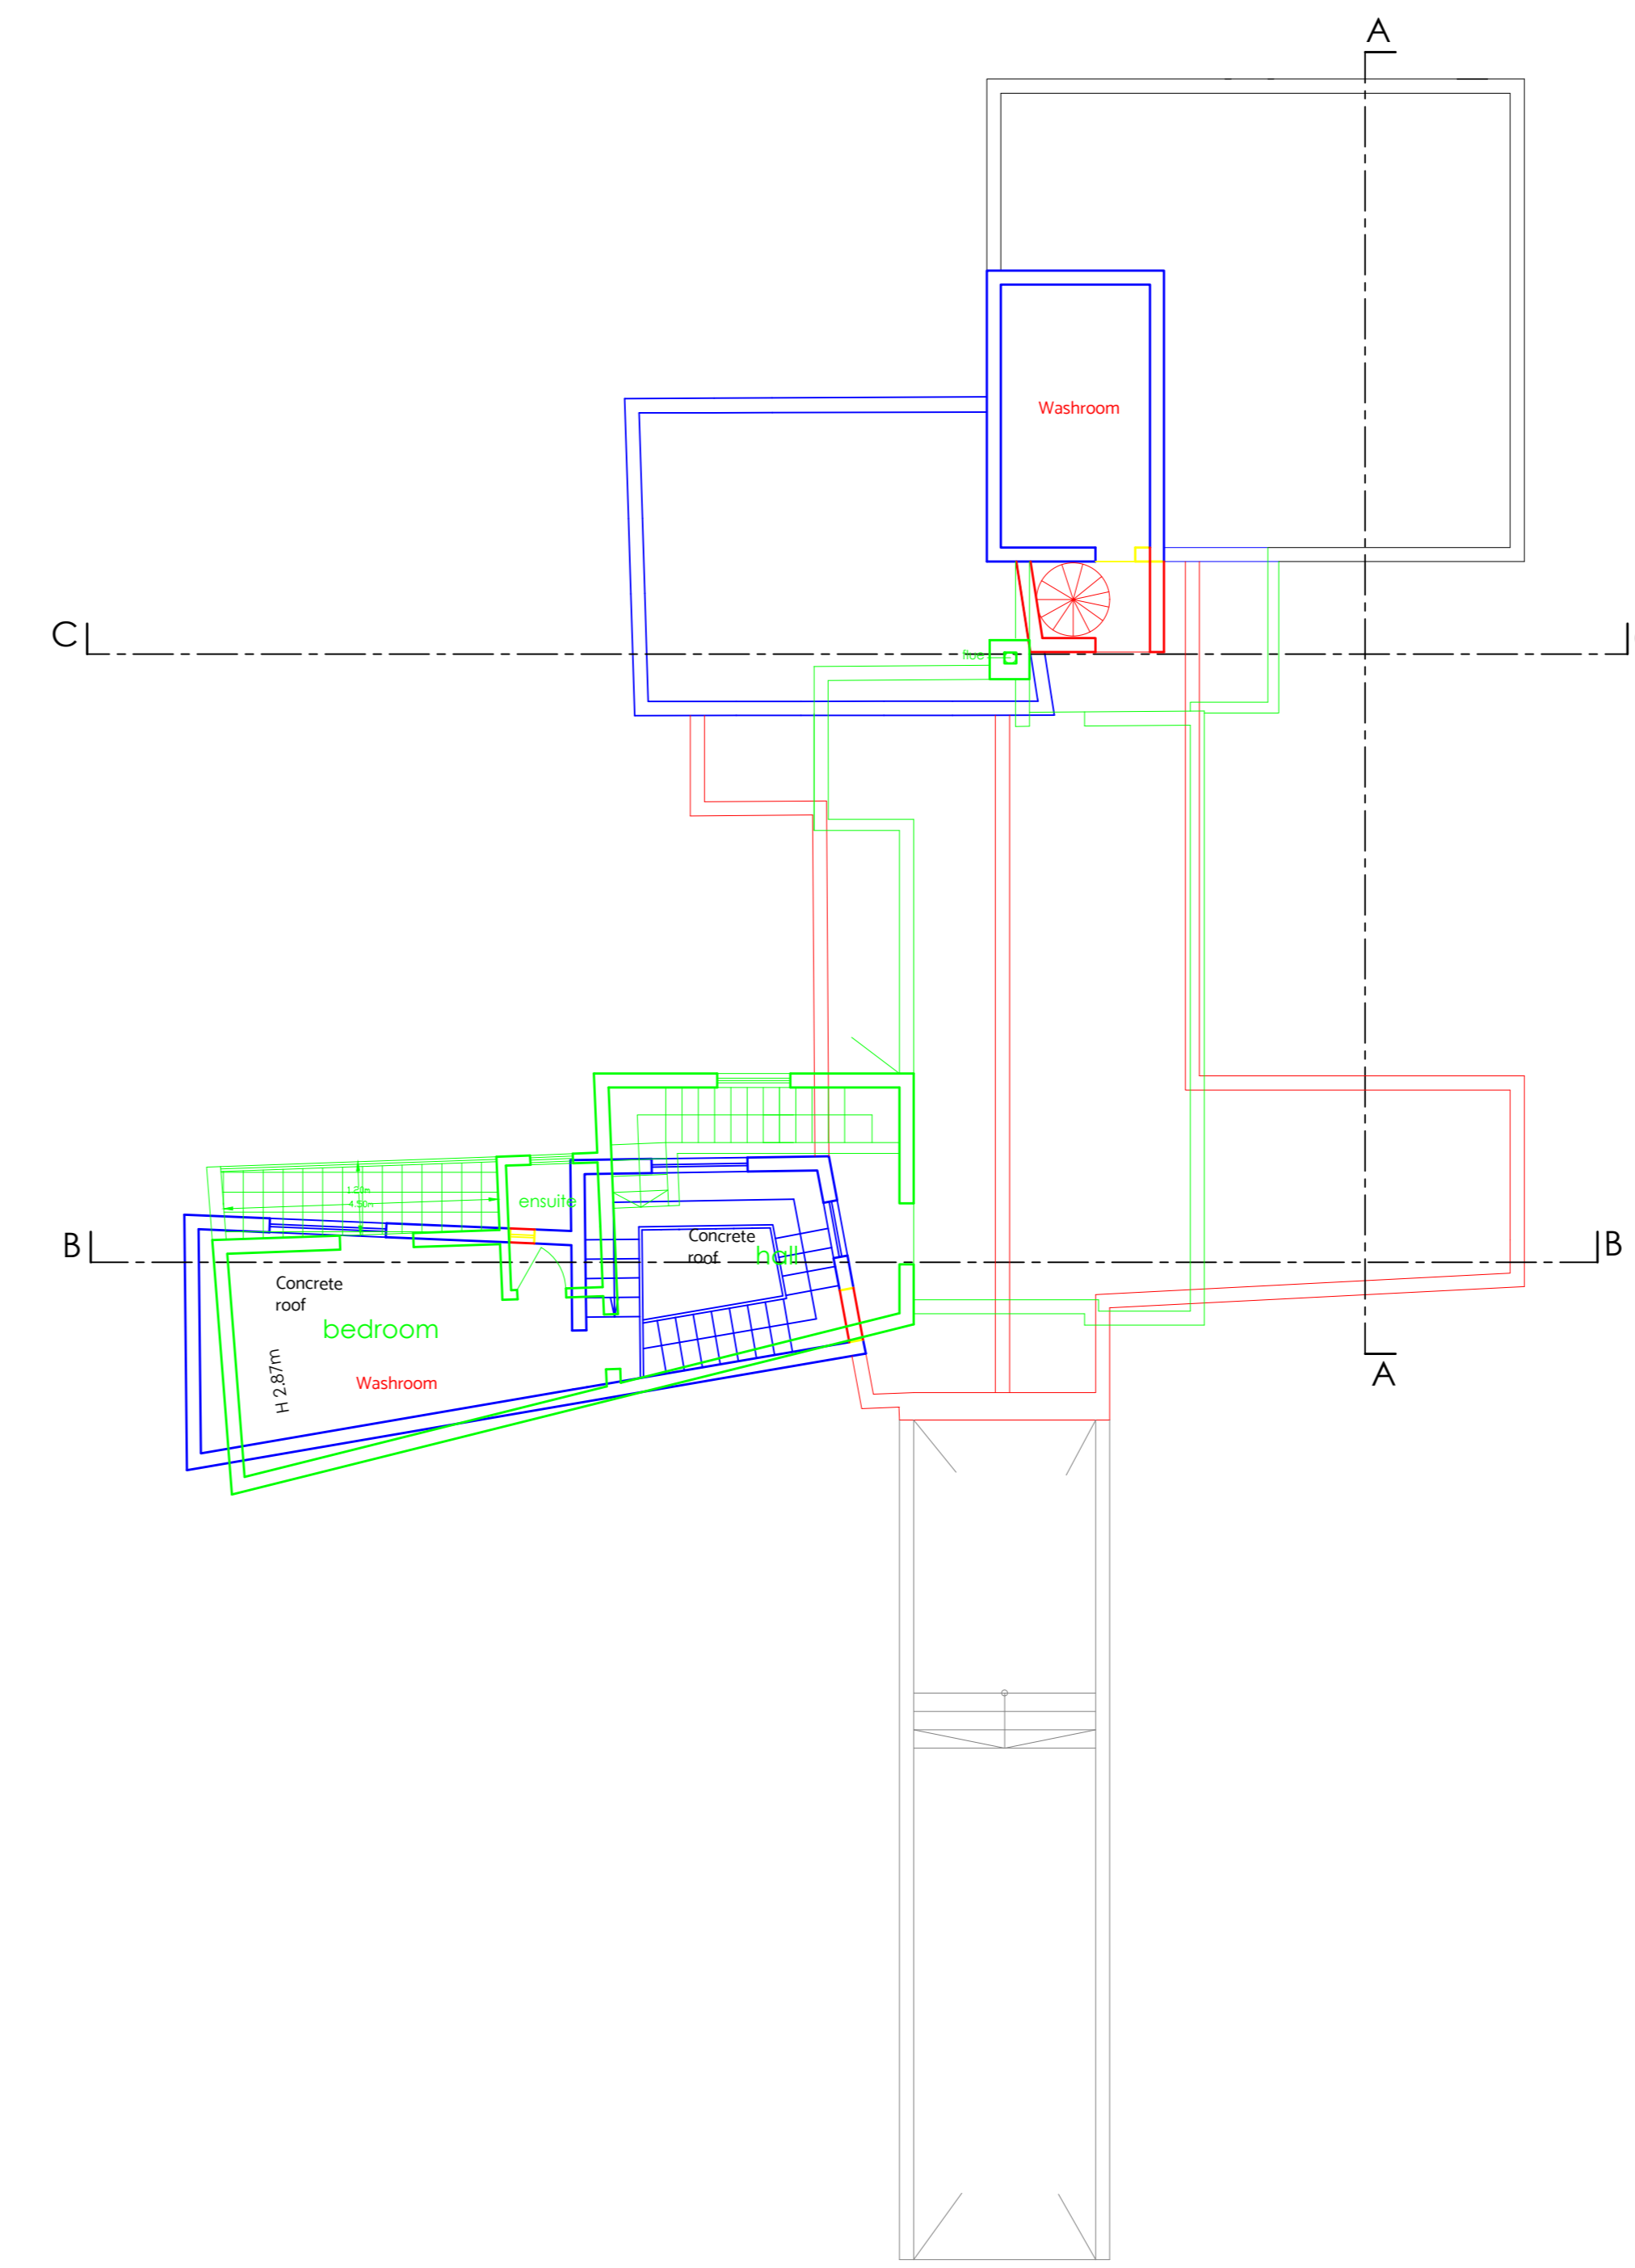


Proposed First Level Plan

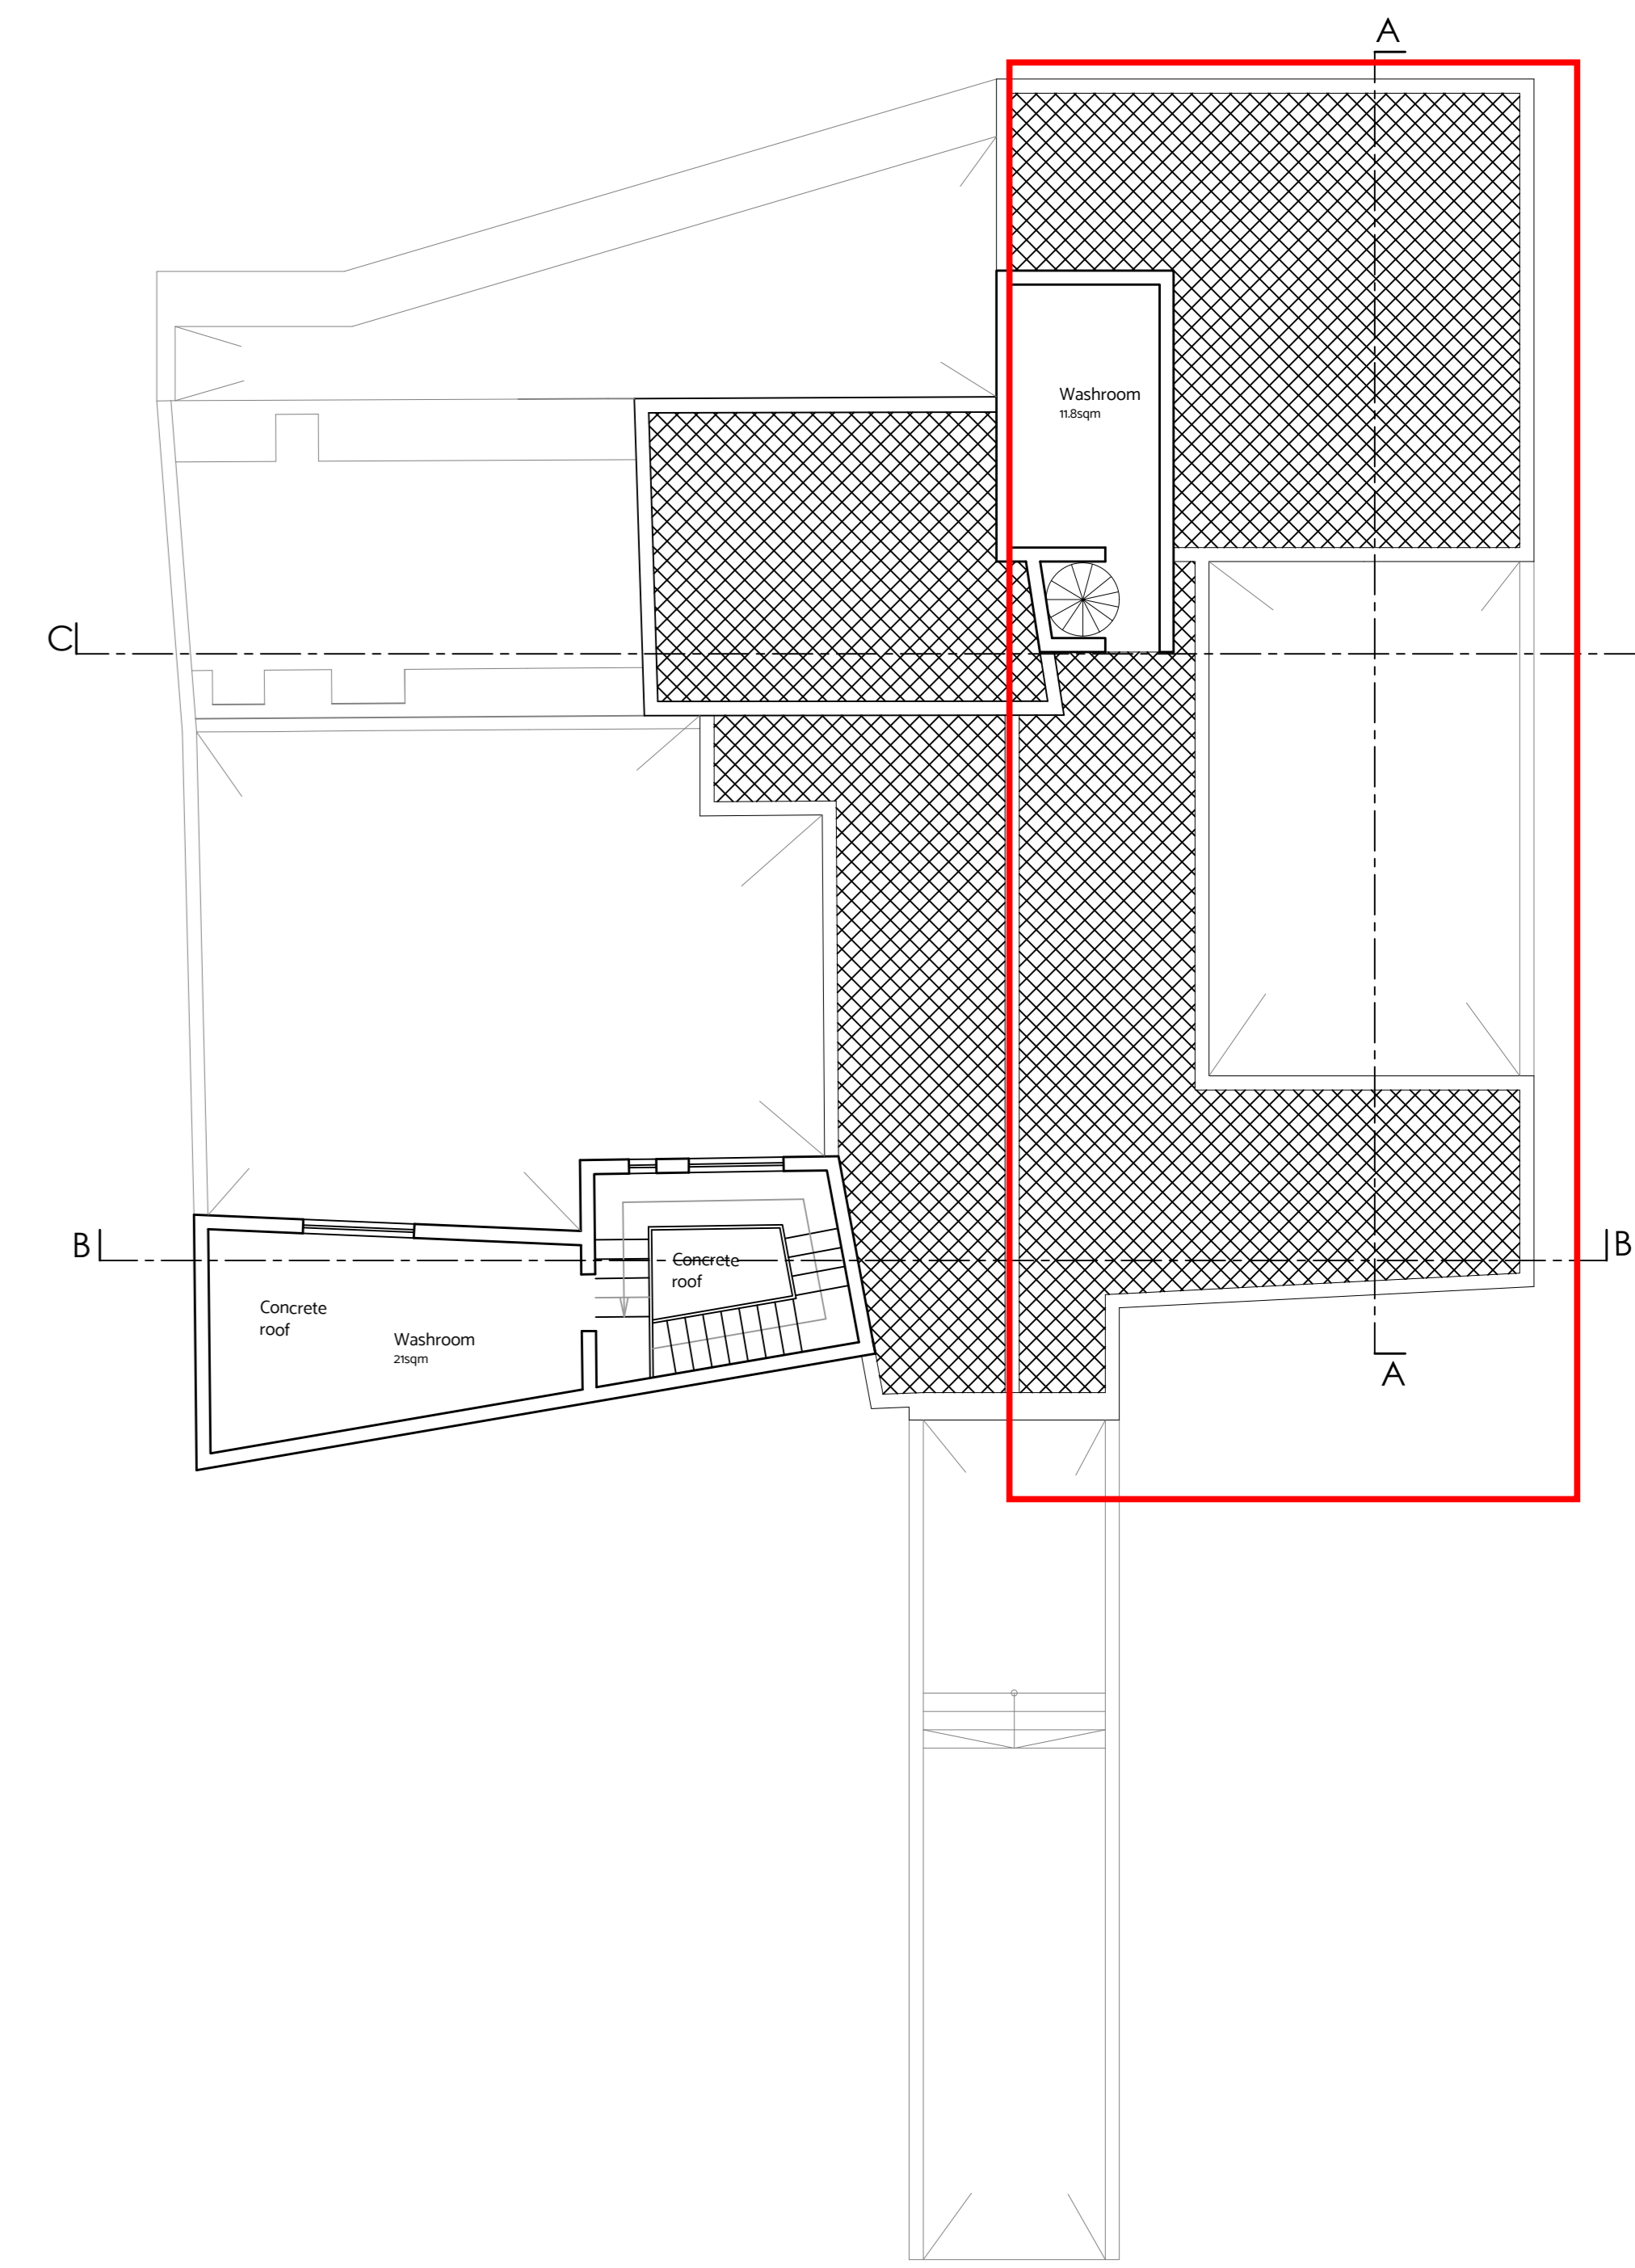


Proposed First Level Plan

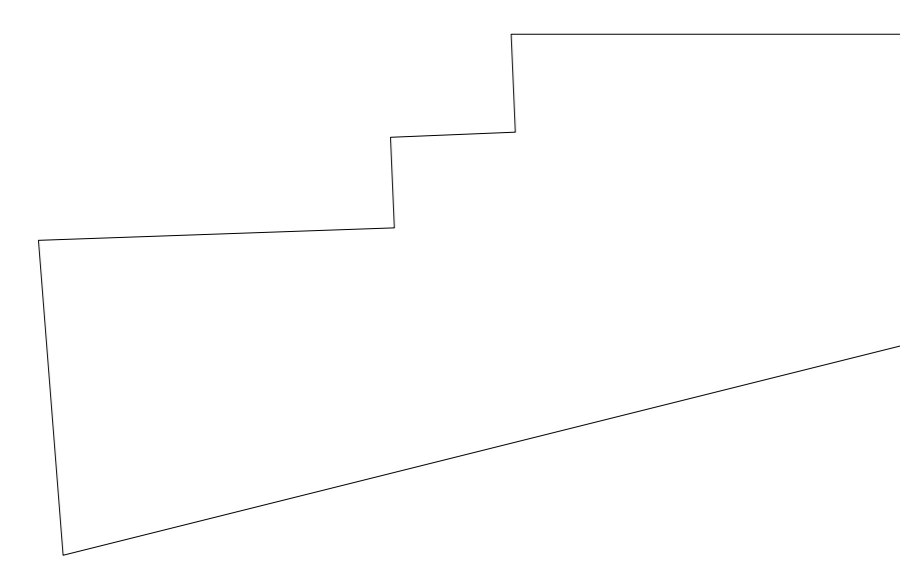  


Approved Roof Plan

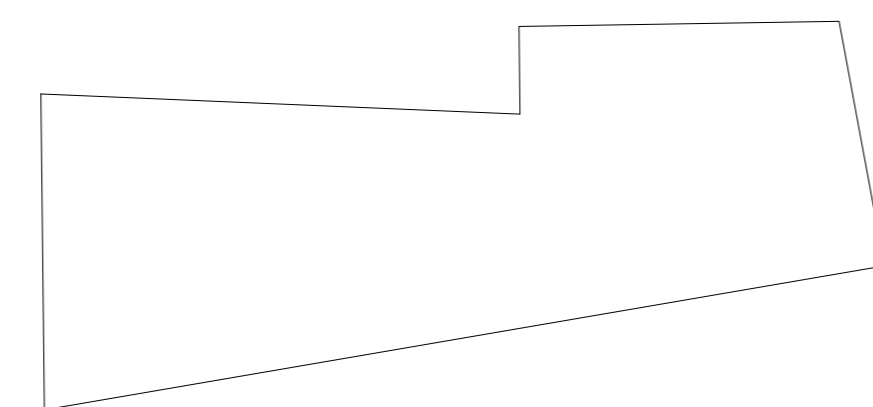

Existing Roof Plan

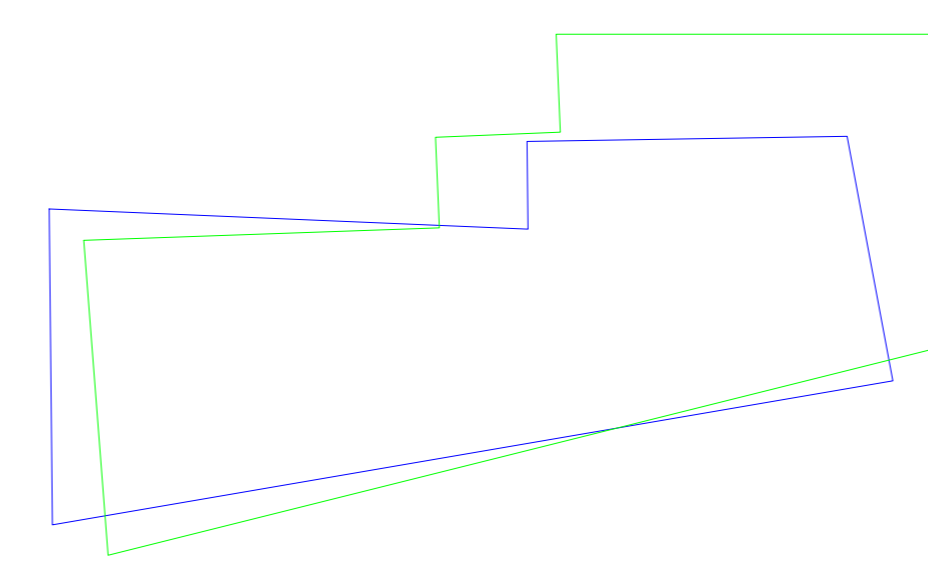

Proposed Roof Plan

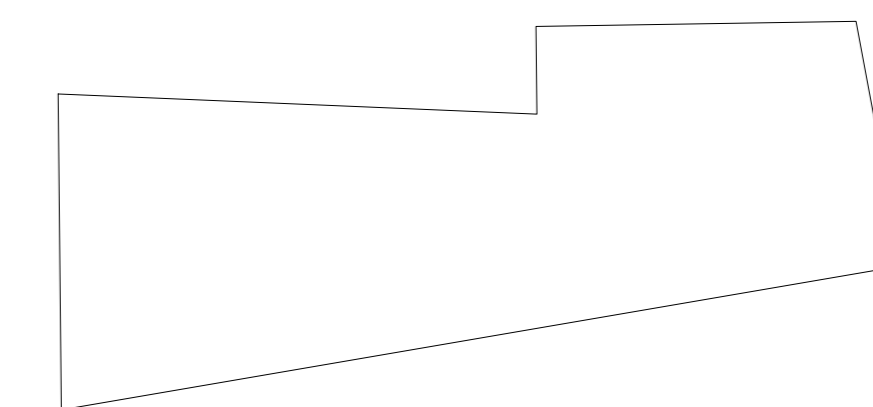

Proposed Roof Plan