
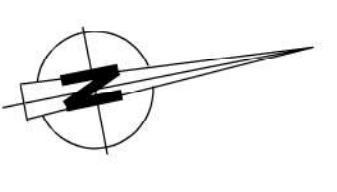
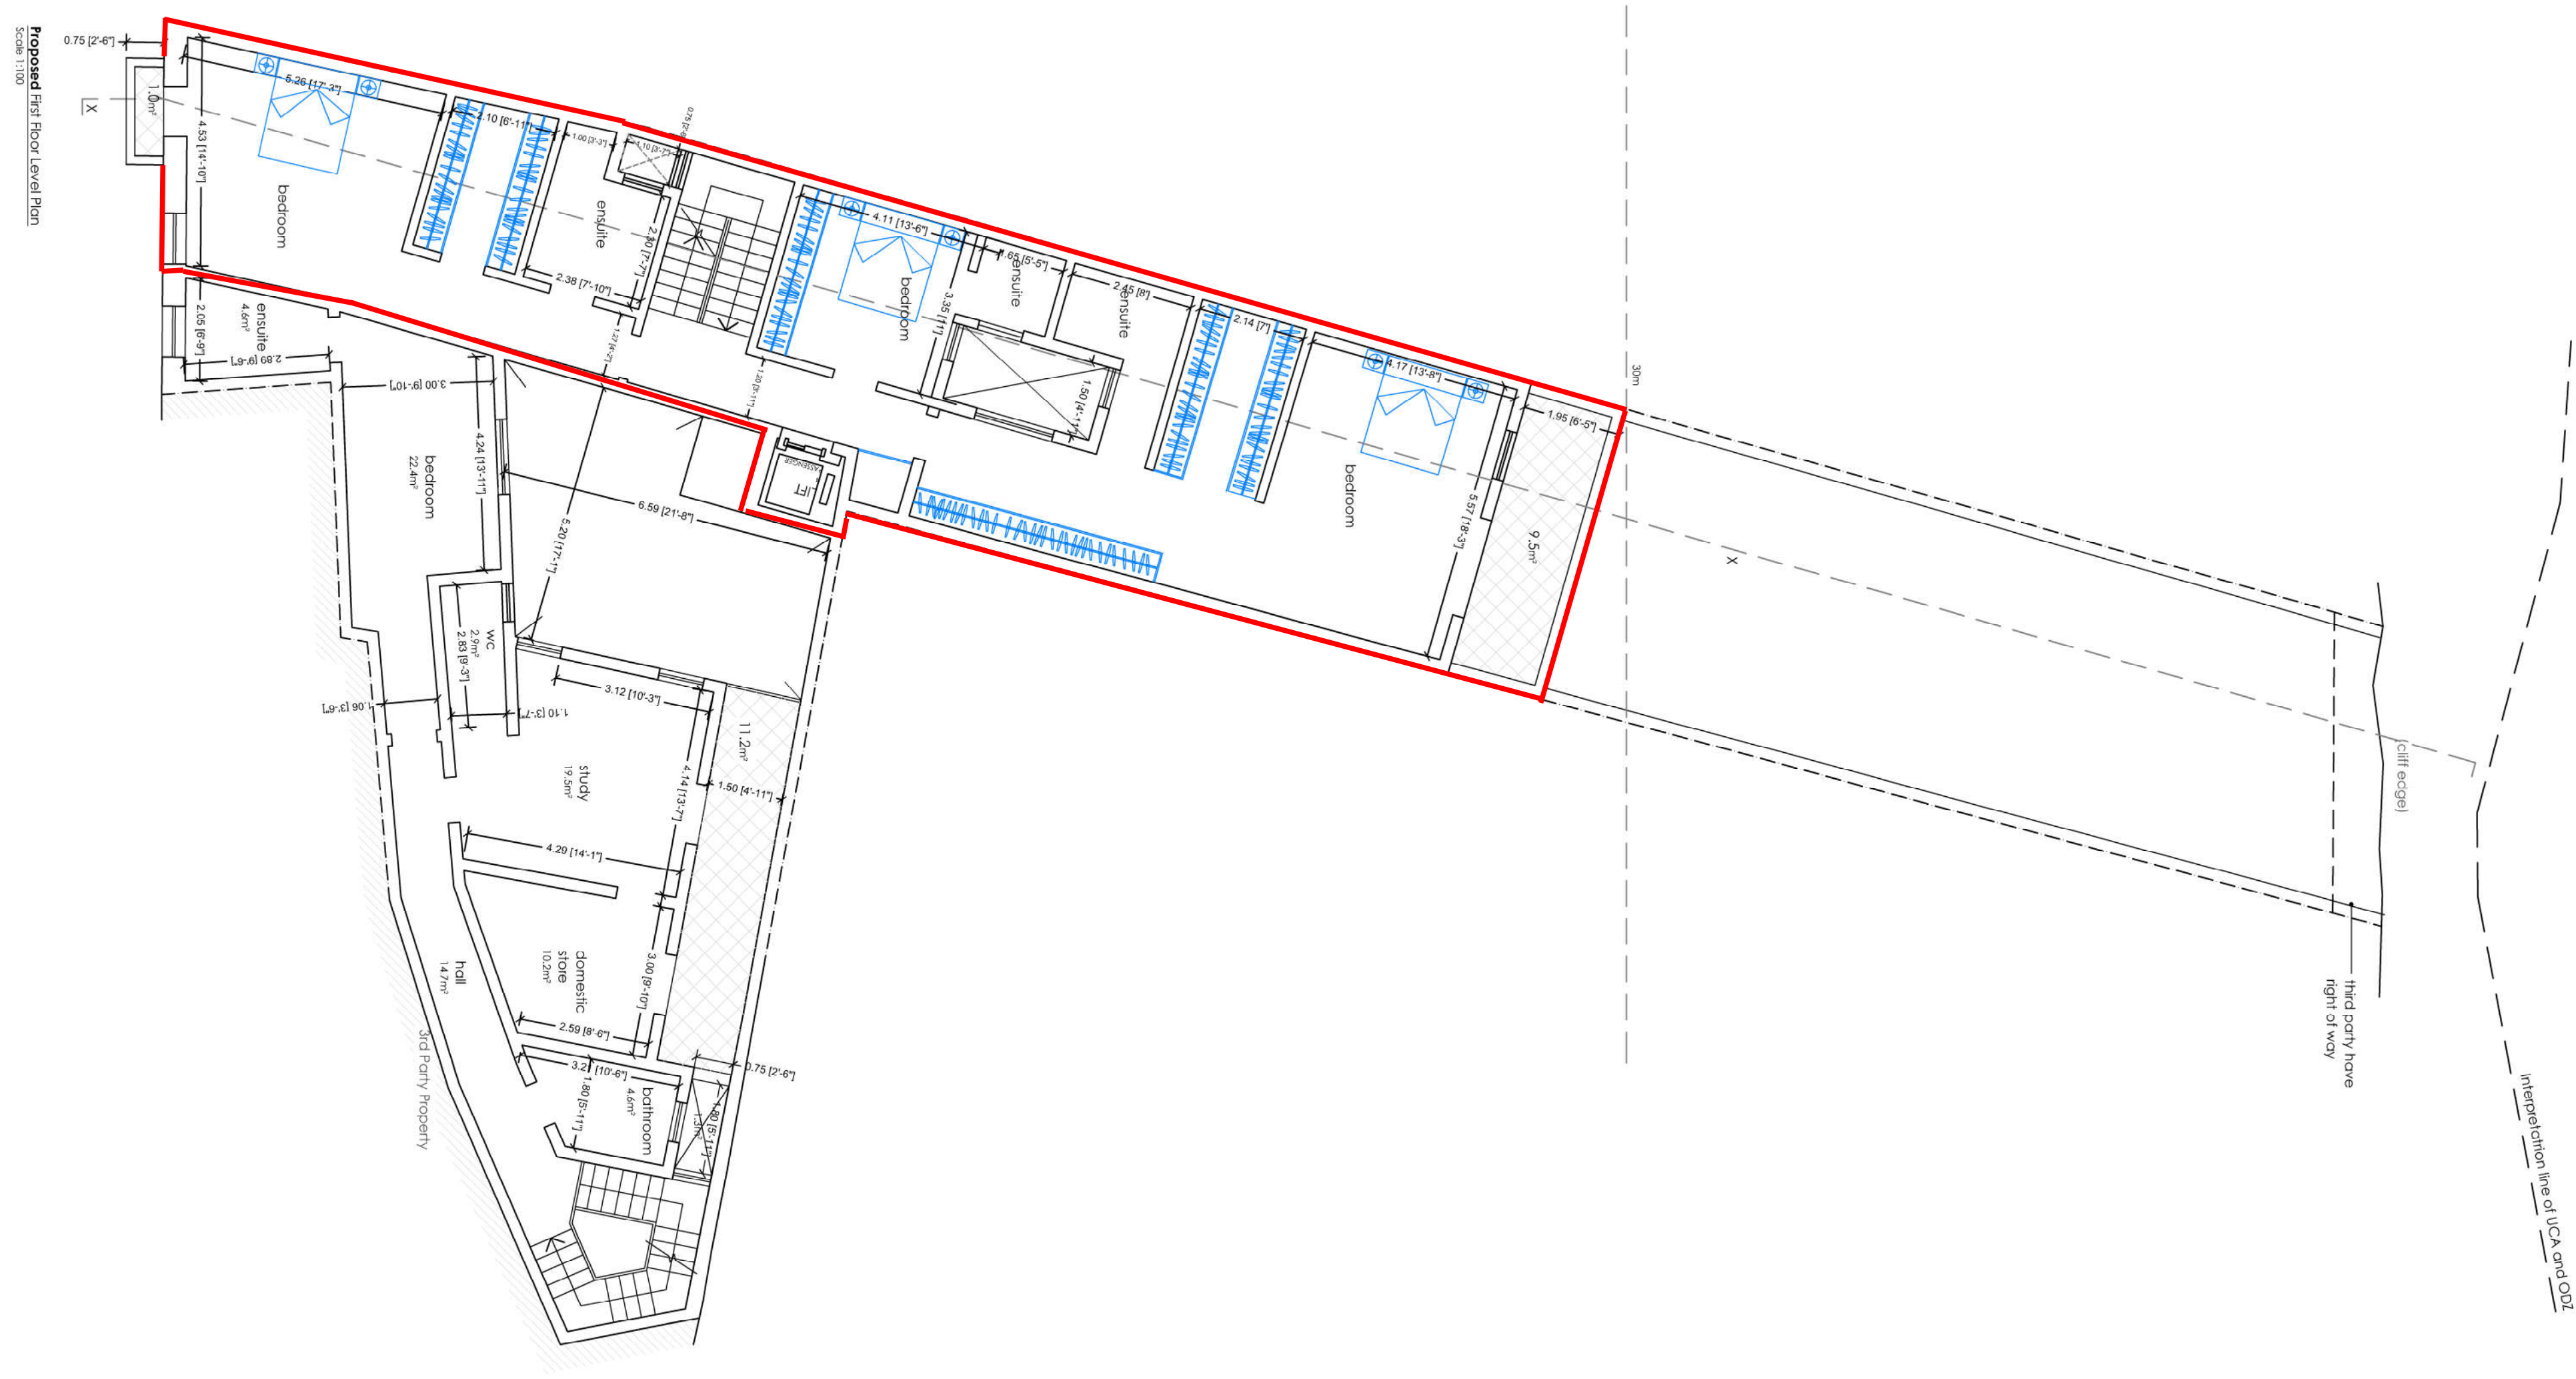


- Construction proposed
- Demolition proposed

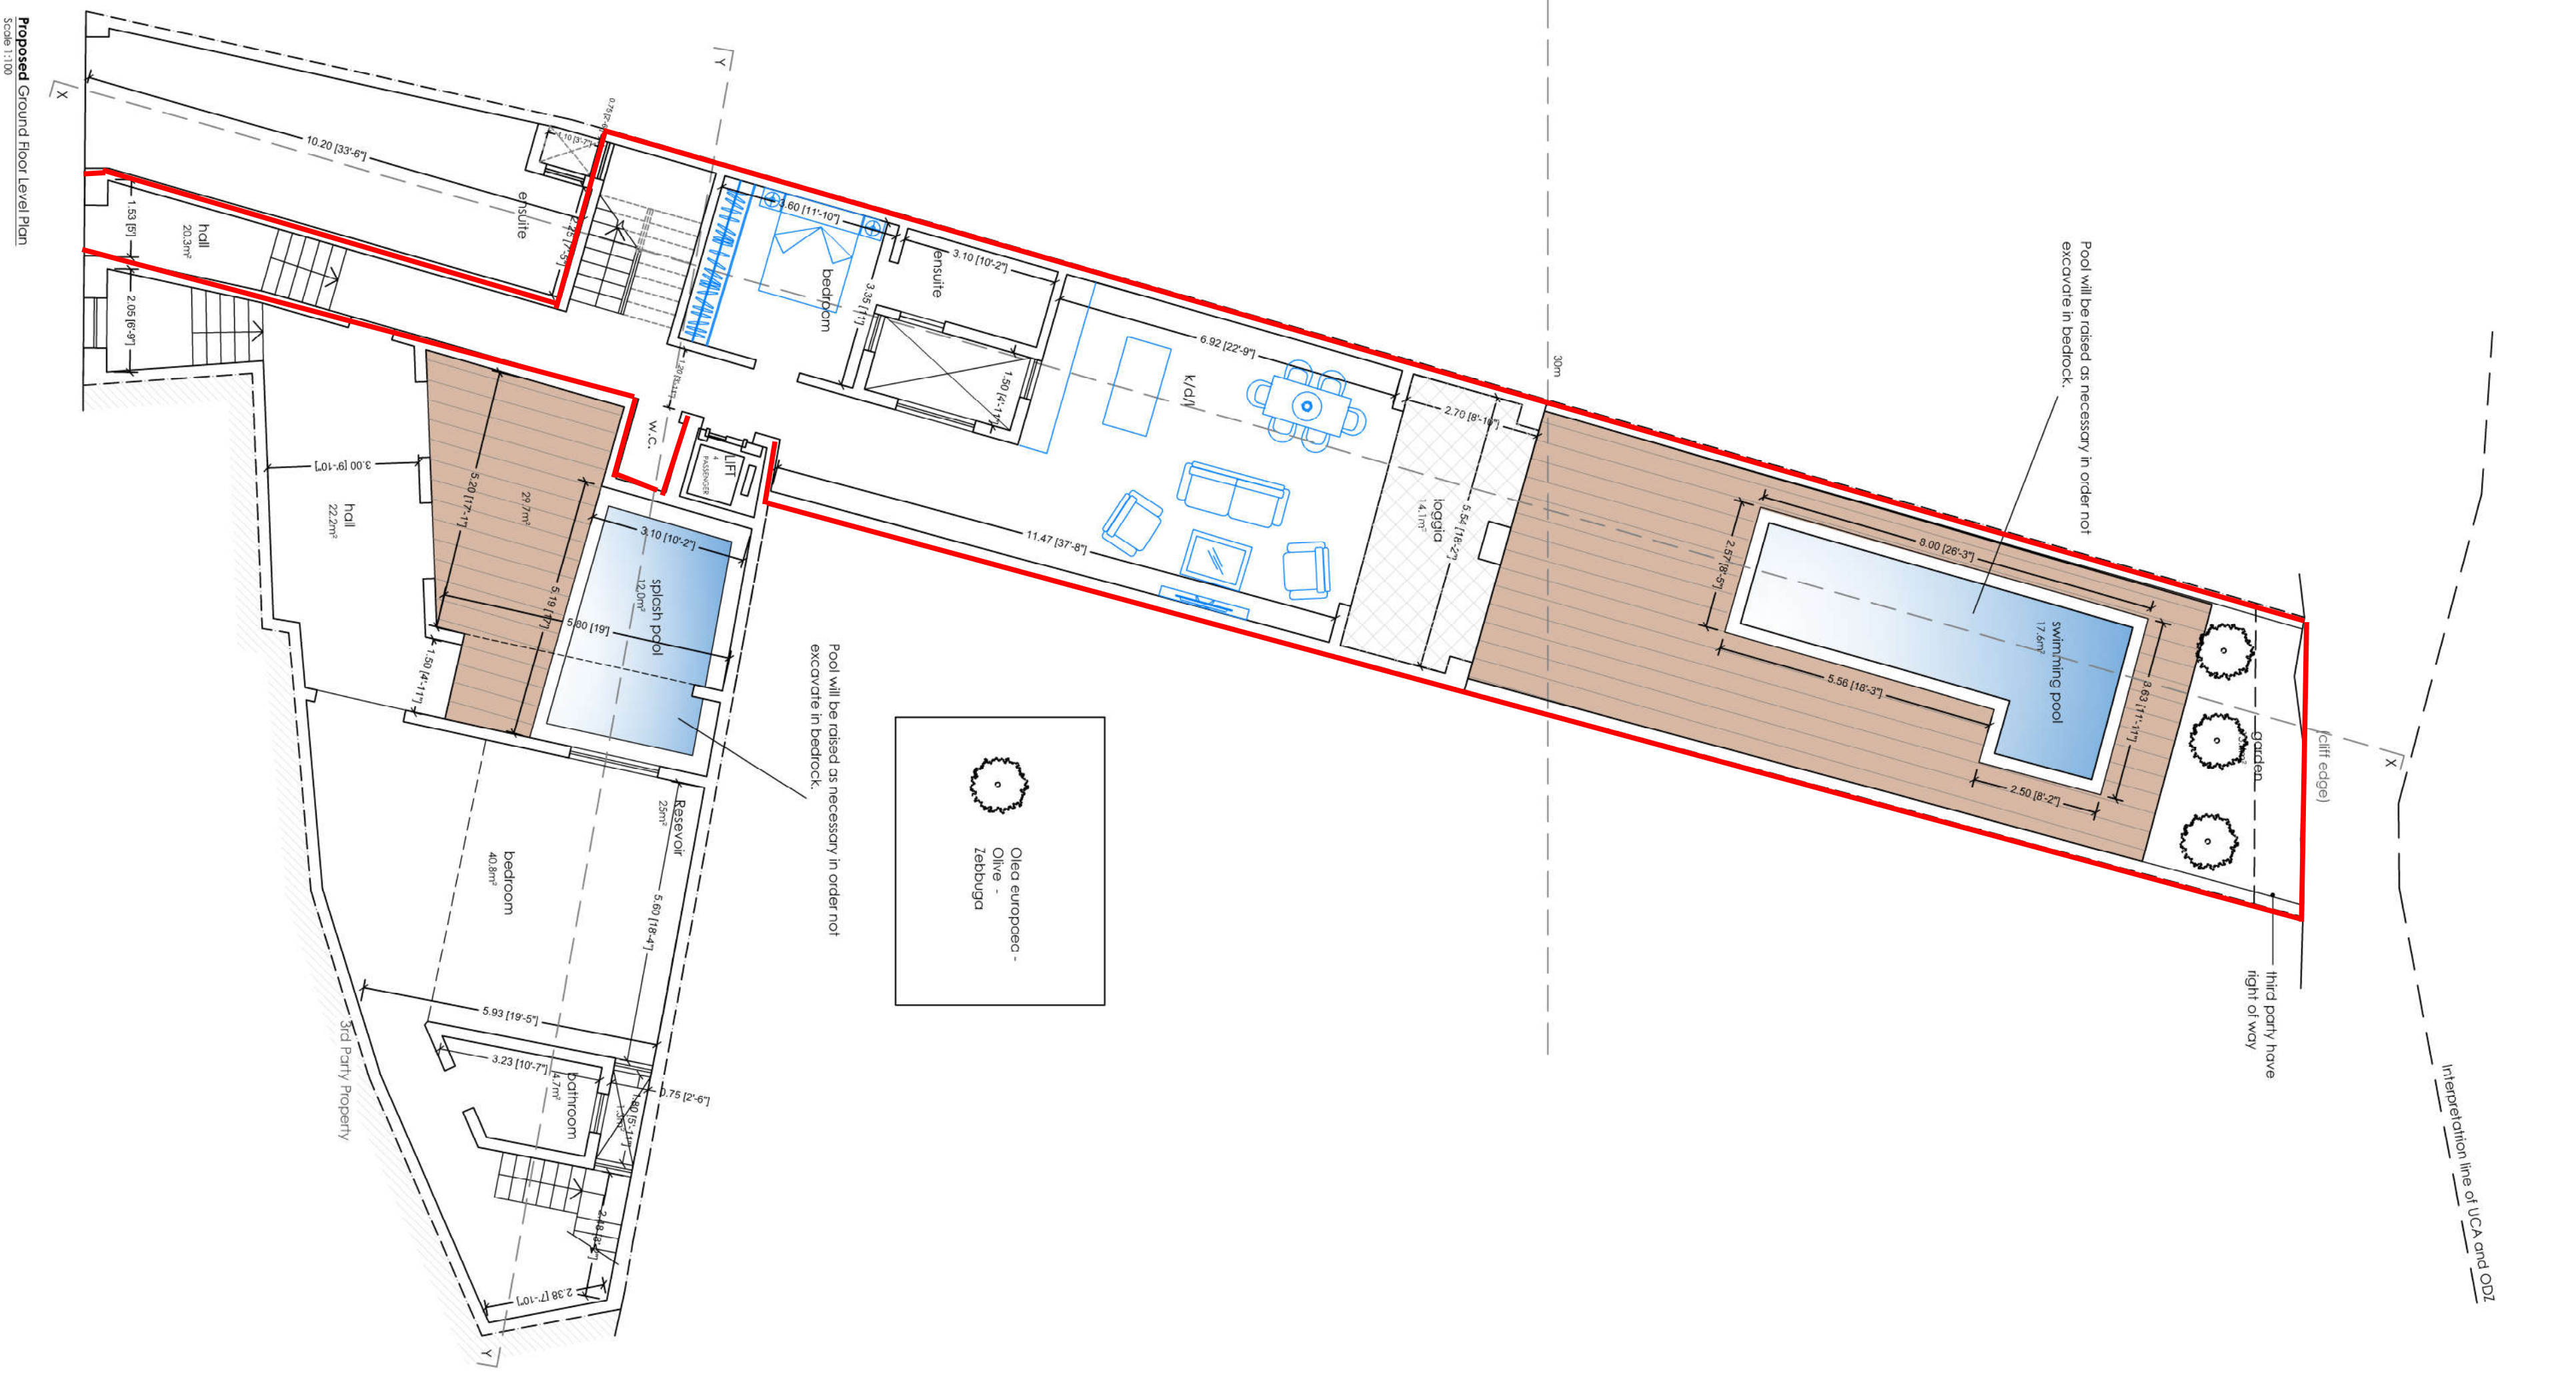

Proposed Ground Floor Level Plan
Scale: 1:100

Proposed first floor level plan
Scale: 1:100