



GFA details		
Apt. No.	Internal	External
A01	181 sqm	63 sqm
A02	144 sqm	59 sqm
B01	148 sqm	52 sqm
B02	115 sqm	42 sqm
A03	180 sqm	20 sqm
A04	169 sqm	28 sqm
B03	142 sqm	20 sqm
B04	127 sqm	18 sqm

Note: All bedroom windows add up to 1 sqm each

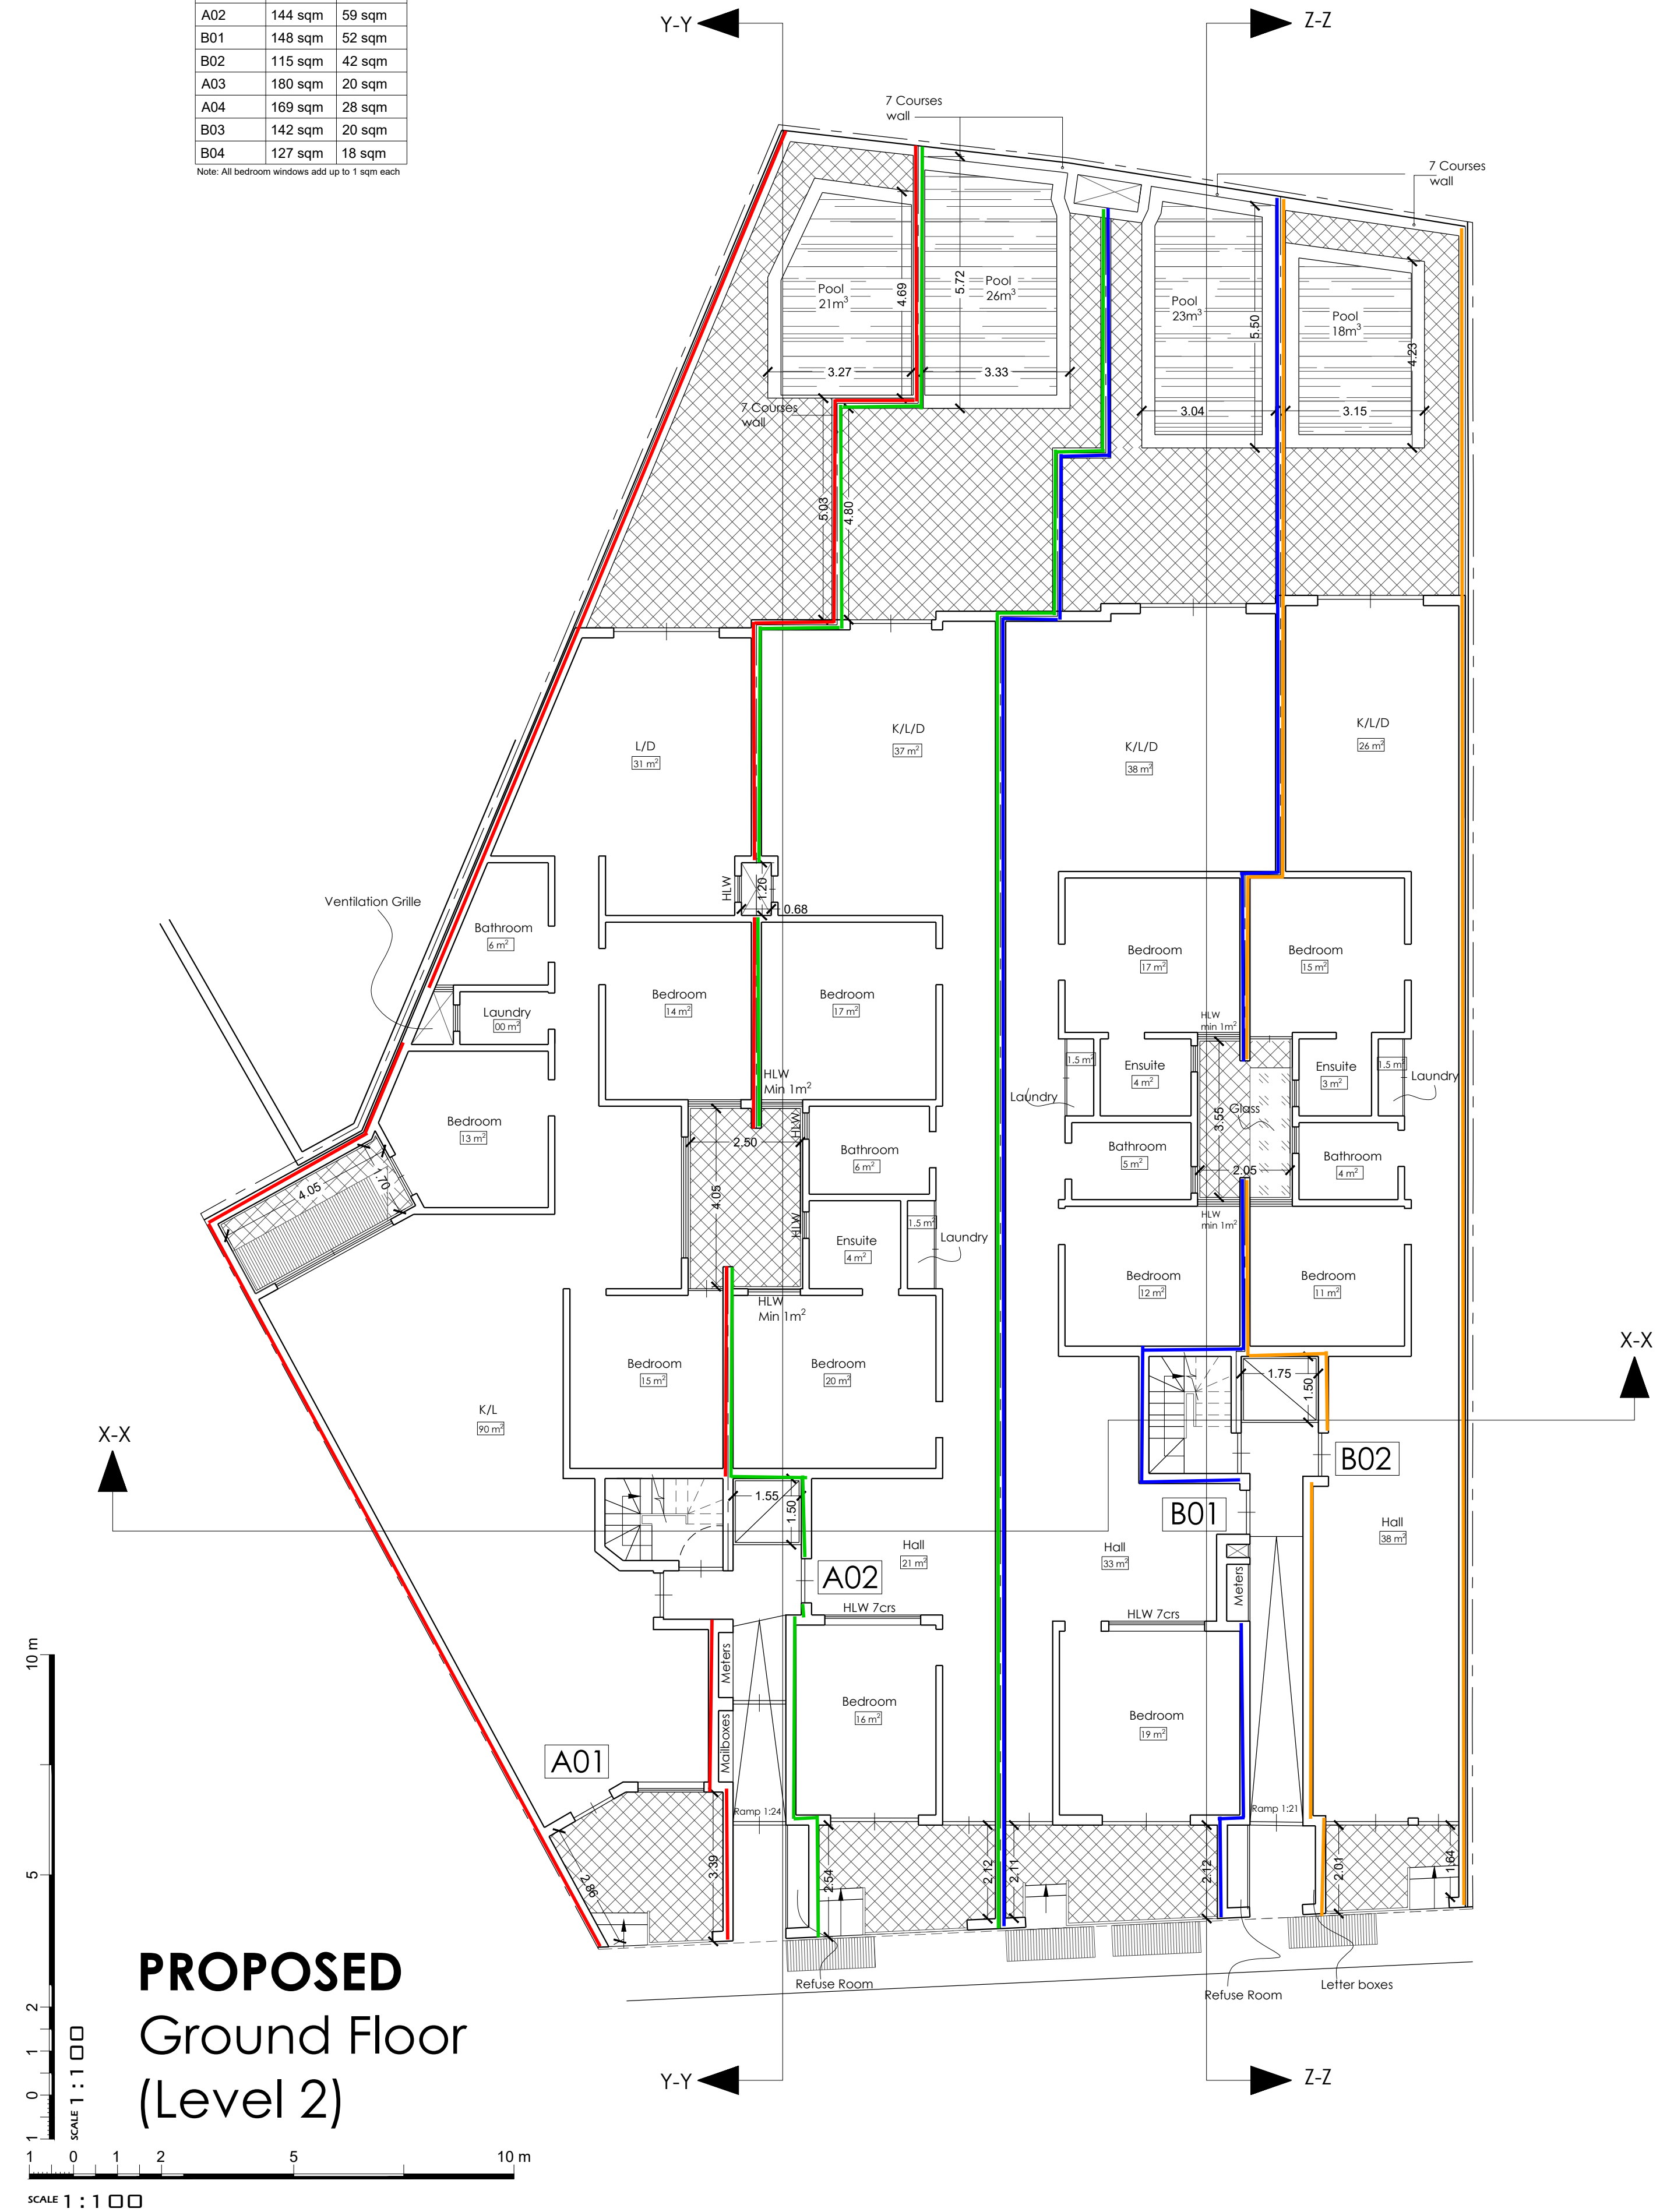

PROPOSED
Ground Floor
(Level 2)

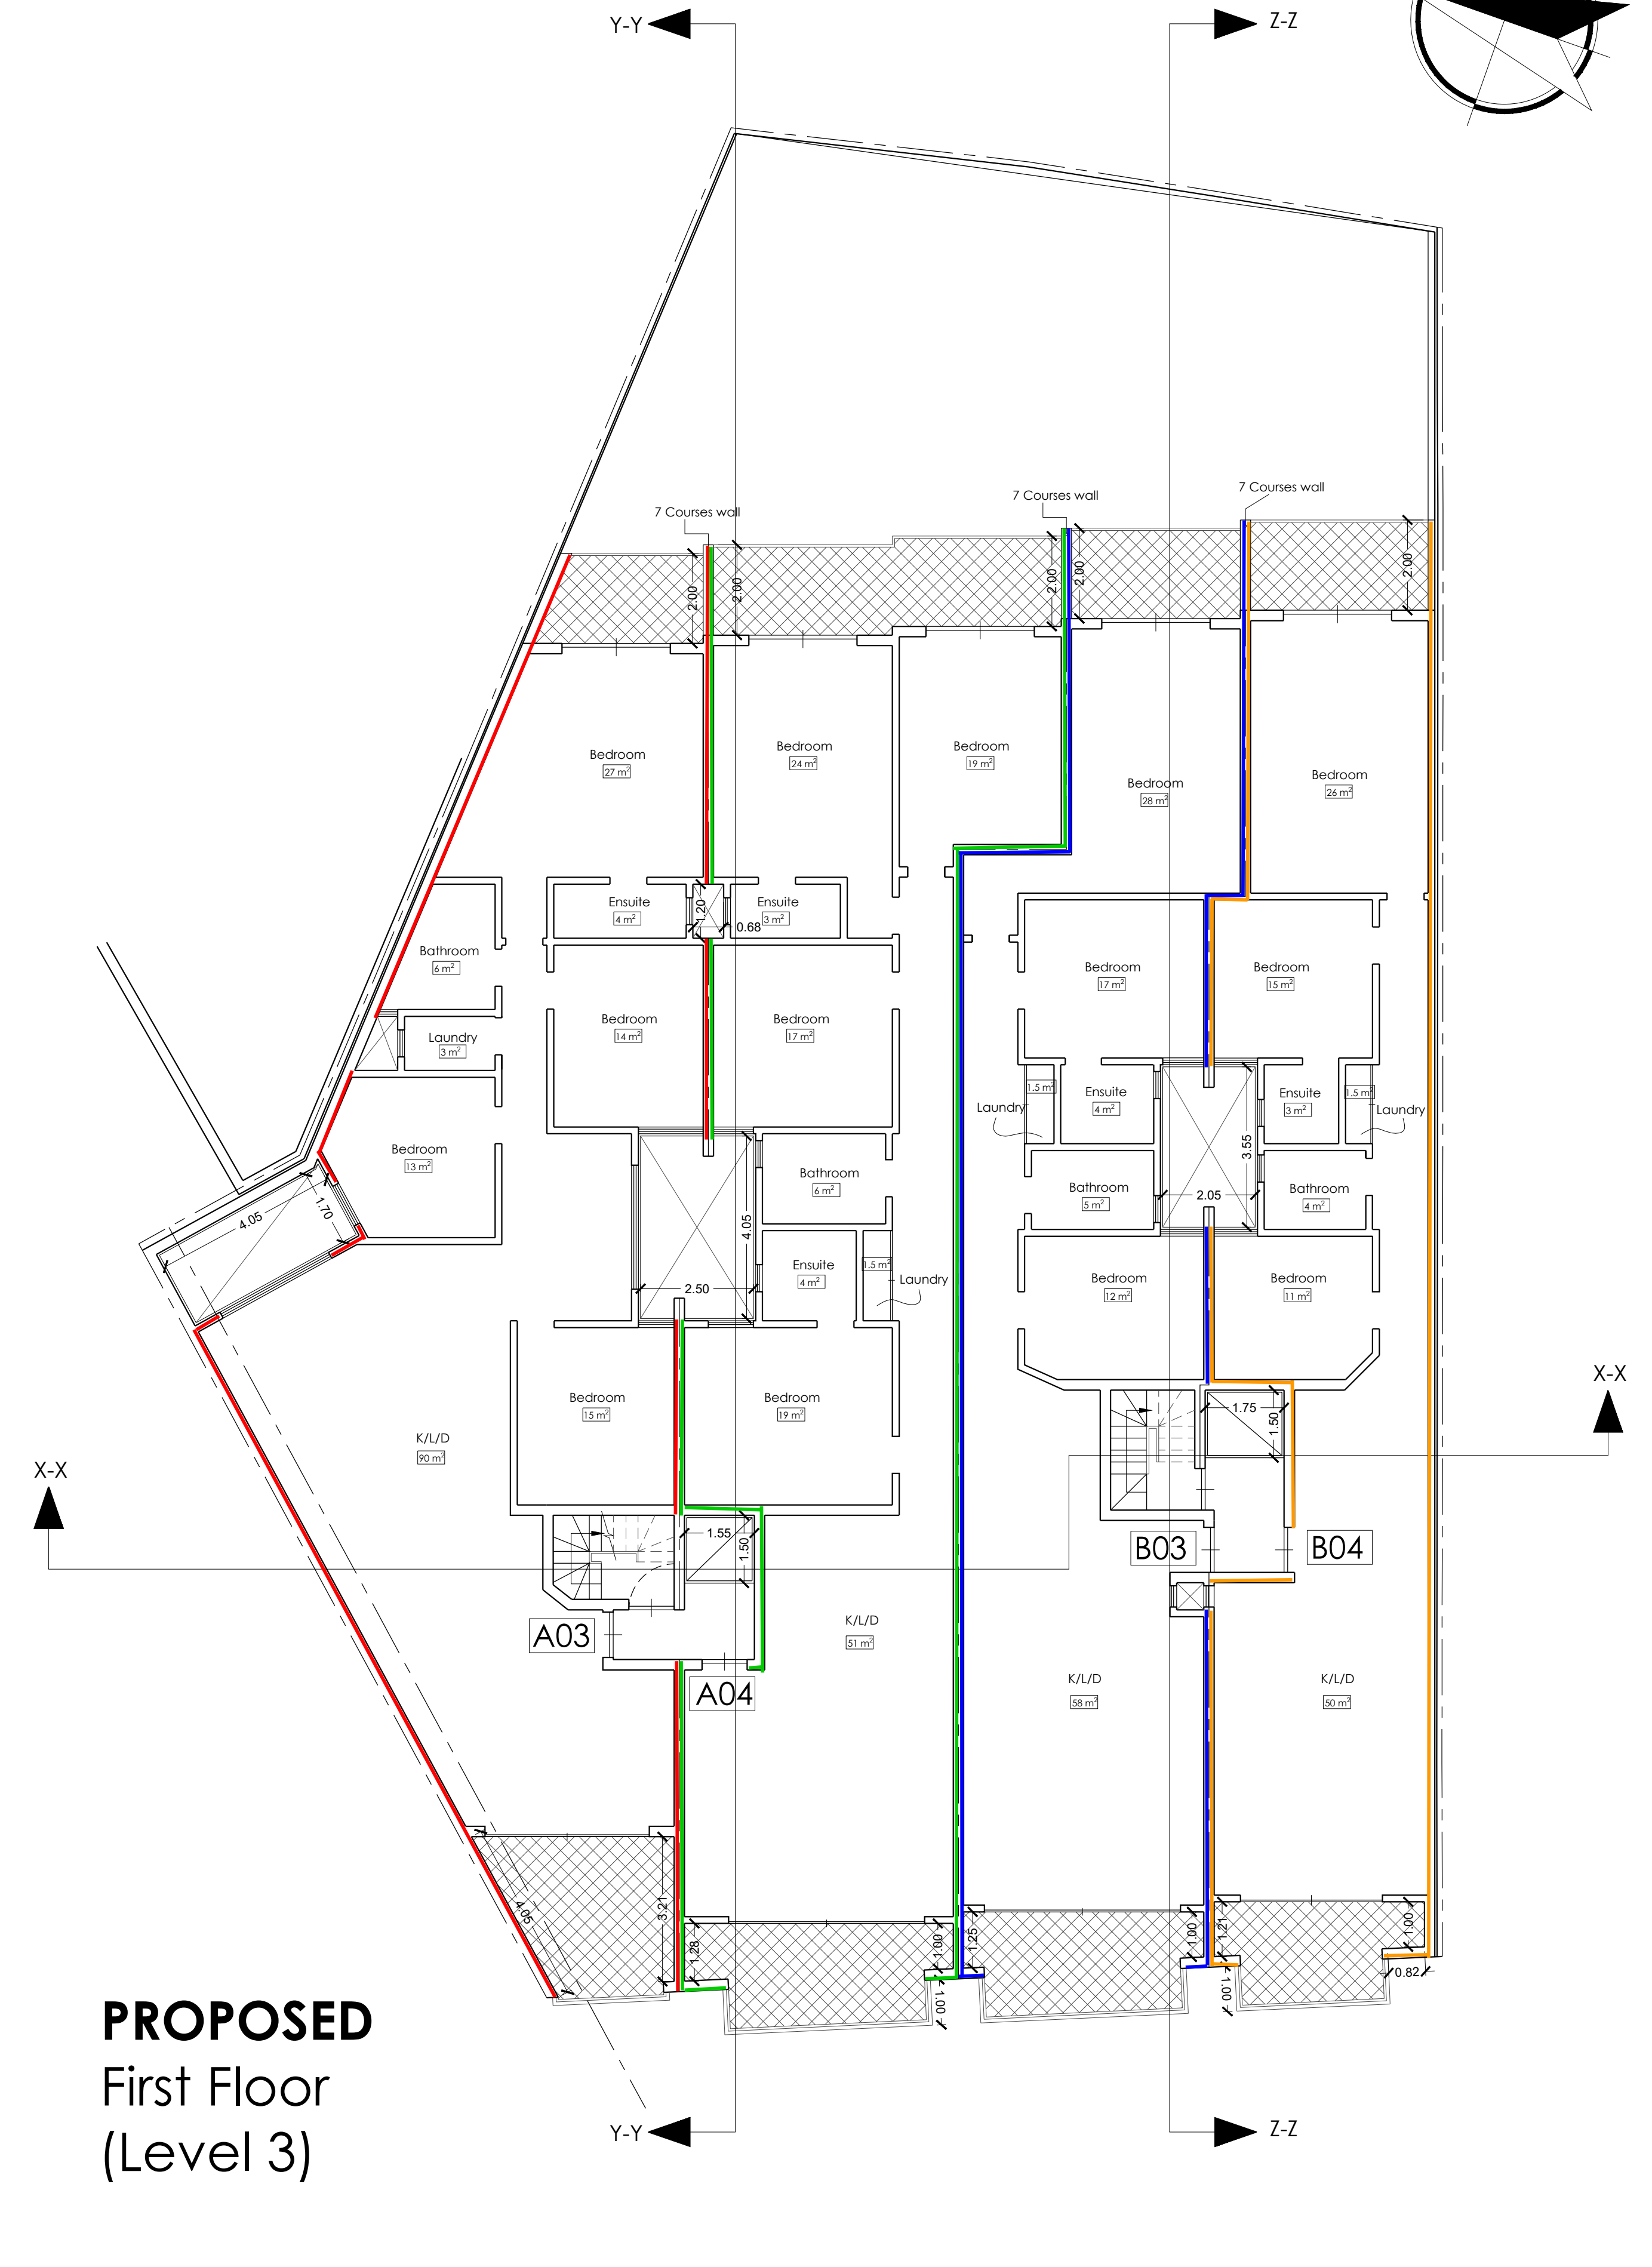




PROPOSED
First Floor
(Level 3)

Notes:
* All windows to habitable rooms add up to 1 sqm each or more

DISCLAIMER:
The owner's confidential and is the property of Kairali Property Development.
It may not be disclosed to third party, copied or used without the written consent of Kairali Property Development.

GFA details		
Aprt. No.	Internal	External
A05	180 sqm	20 sqm
A06	169 sqm	28 sqm
B05	142 sqm	20 sqm
B06	127 sqm	18 sqm
A07	180 sqm	20 sqm
A08	169 sqm	28 sqm
B07	142 sqm	20 sqm
B08	127 sqm	18 sqm

Note: All bedroom windows add up to 1 sqm each

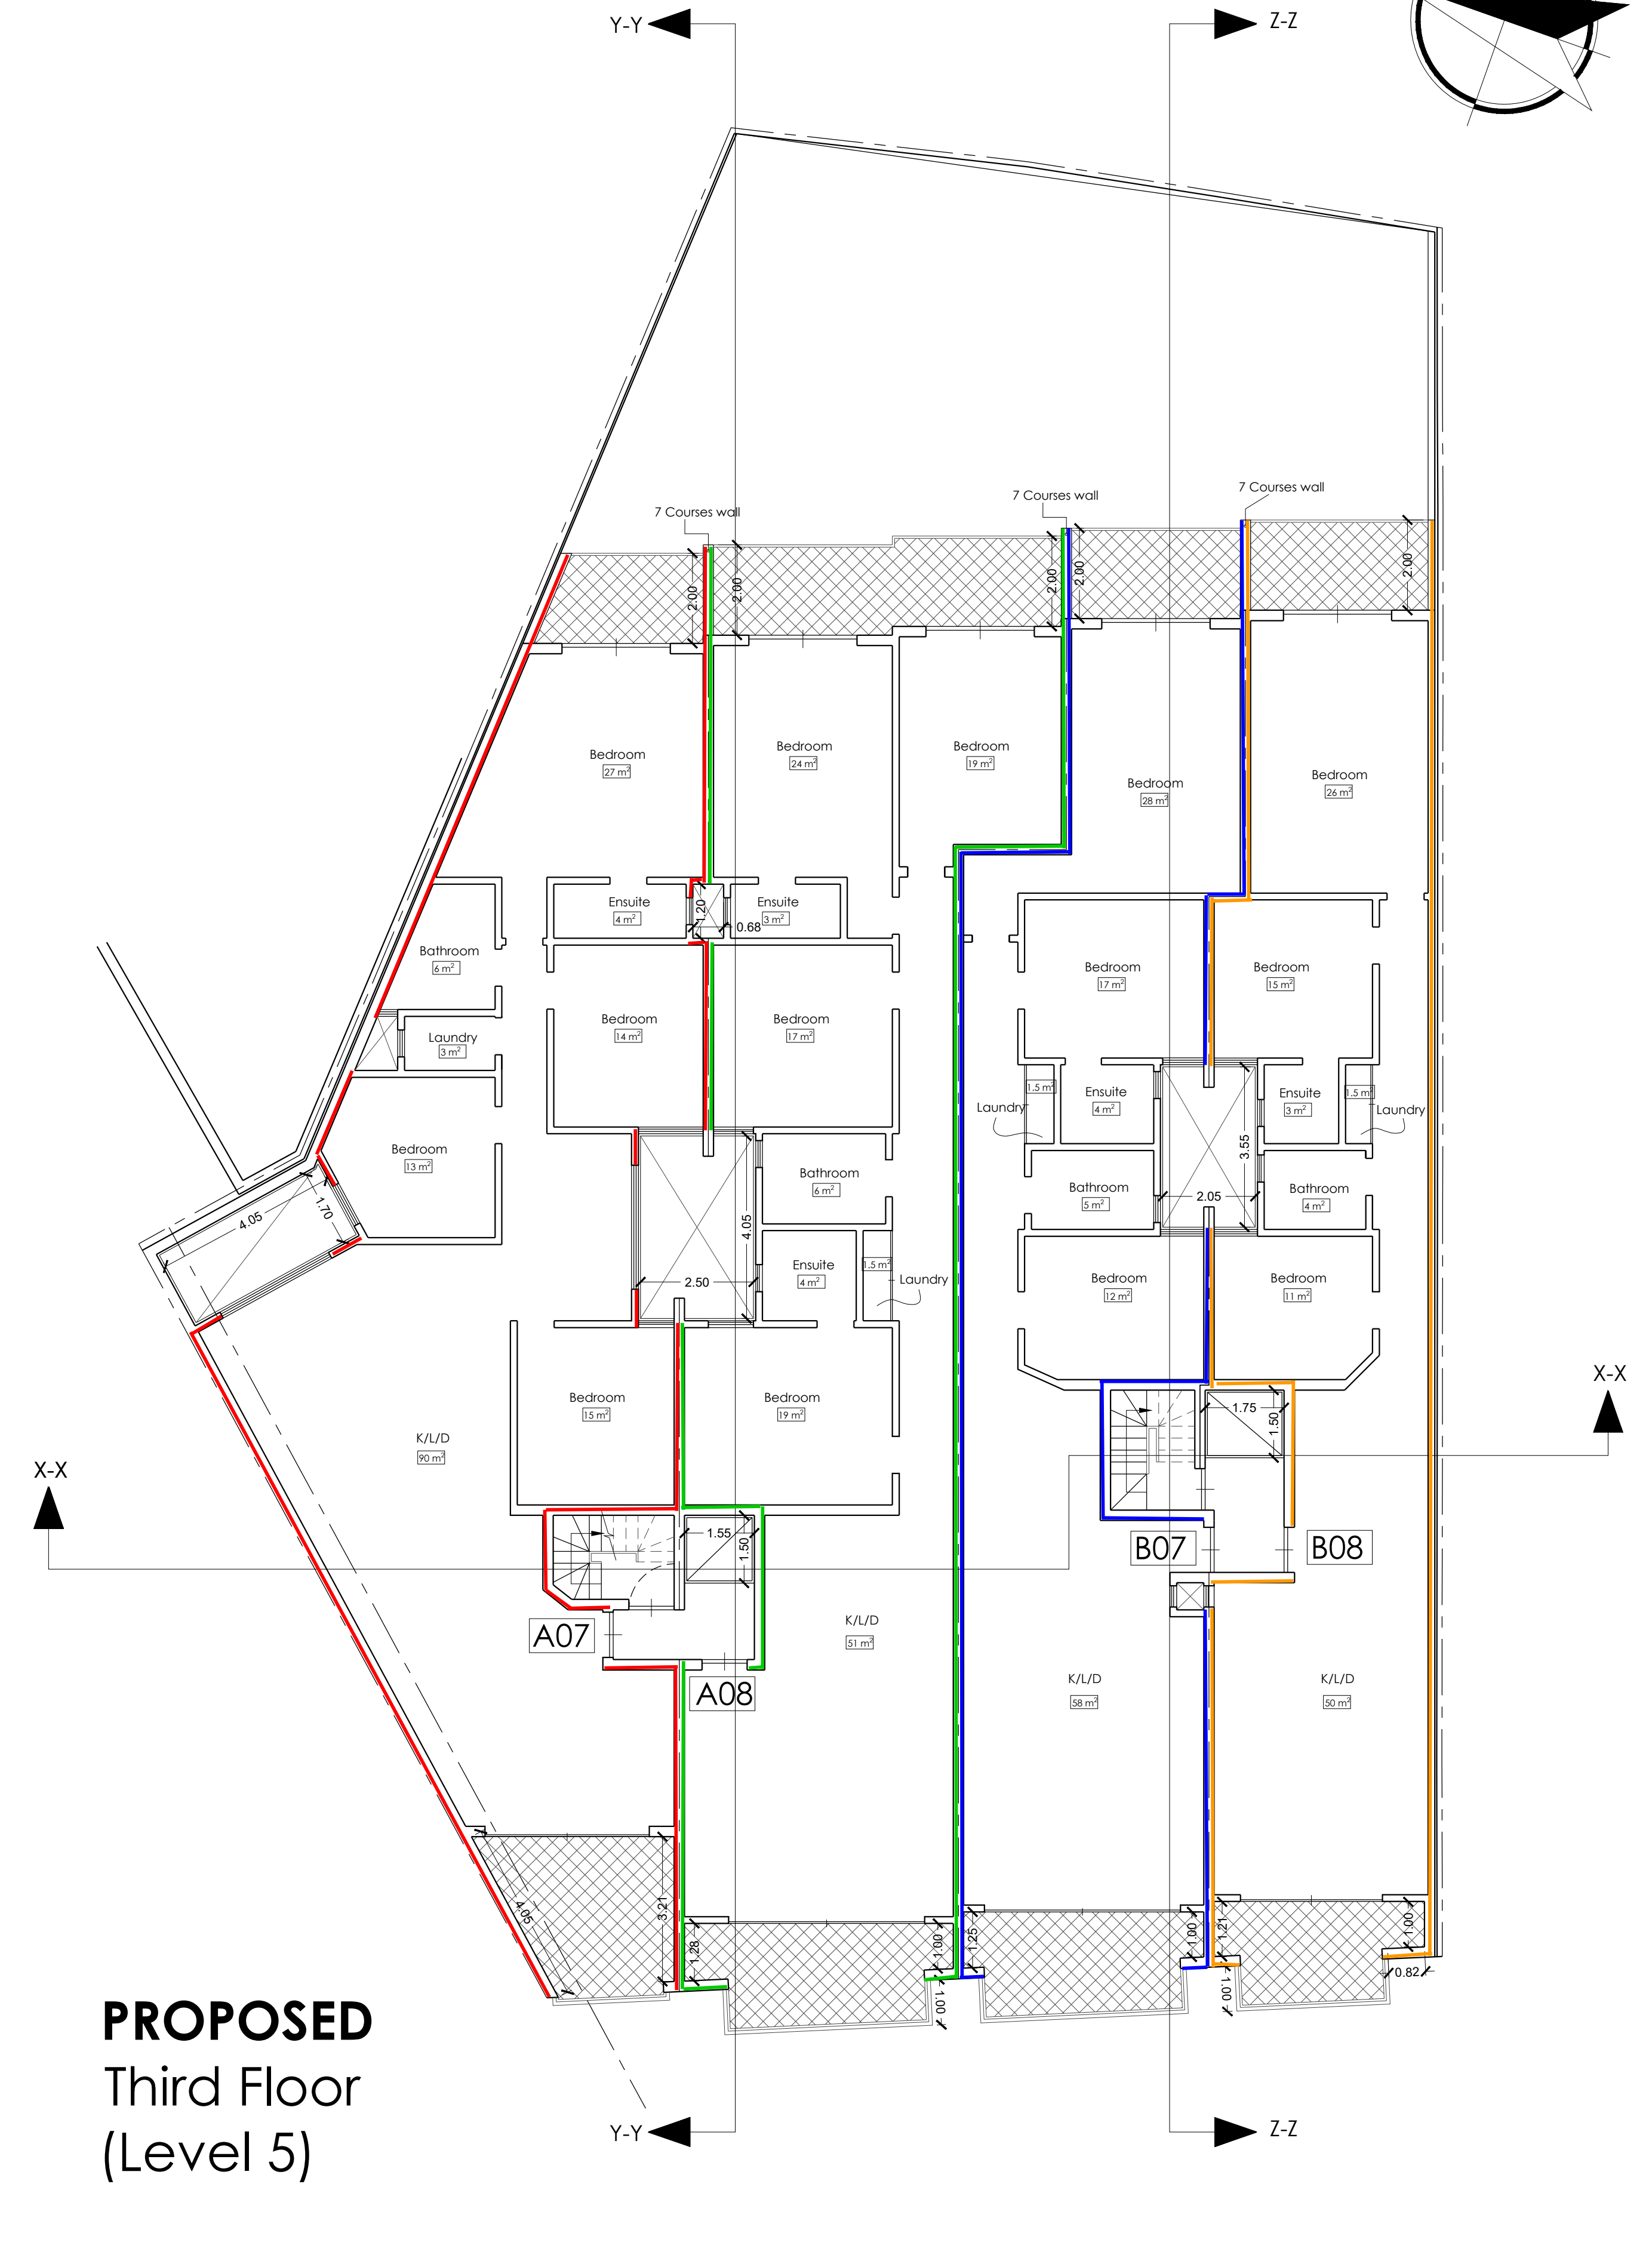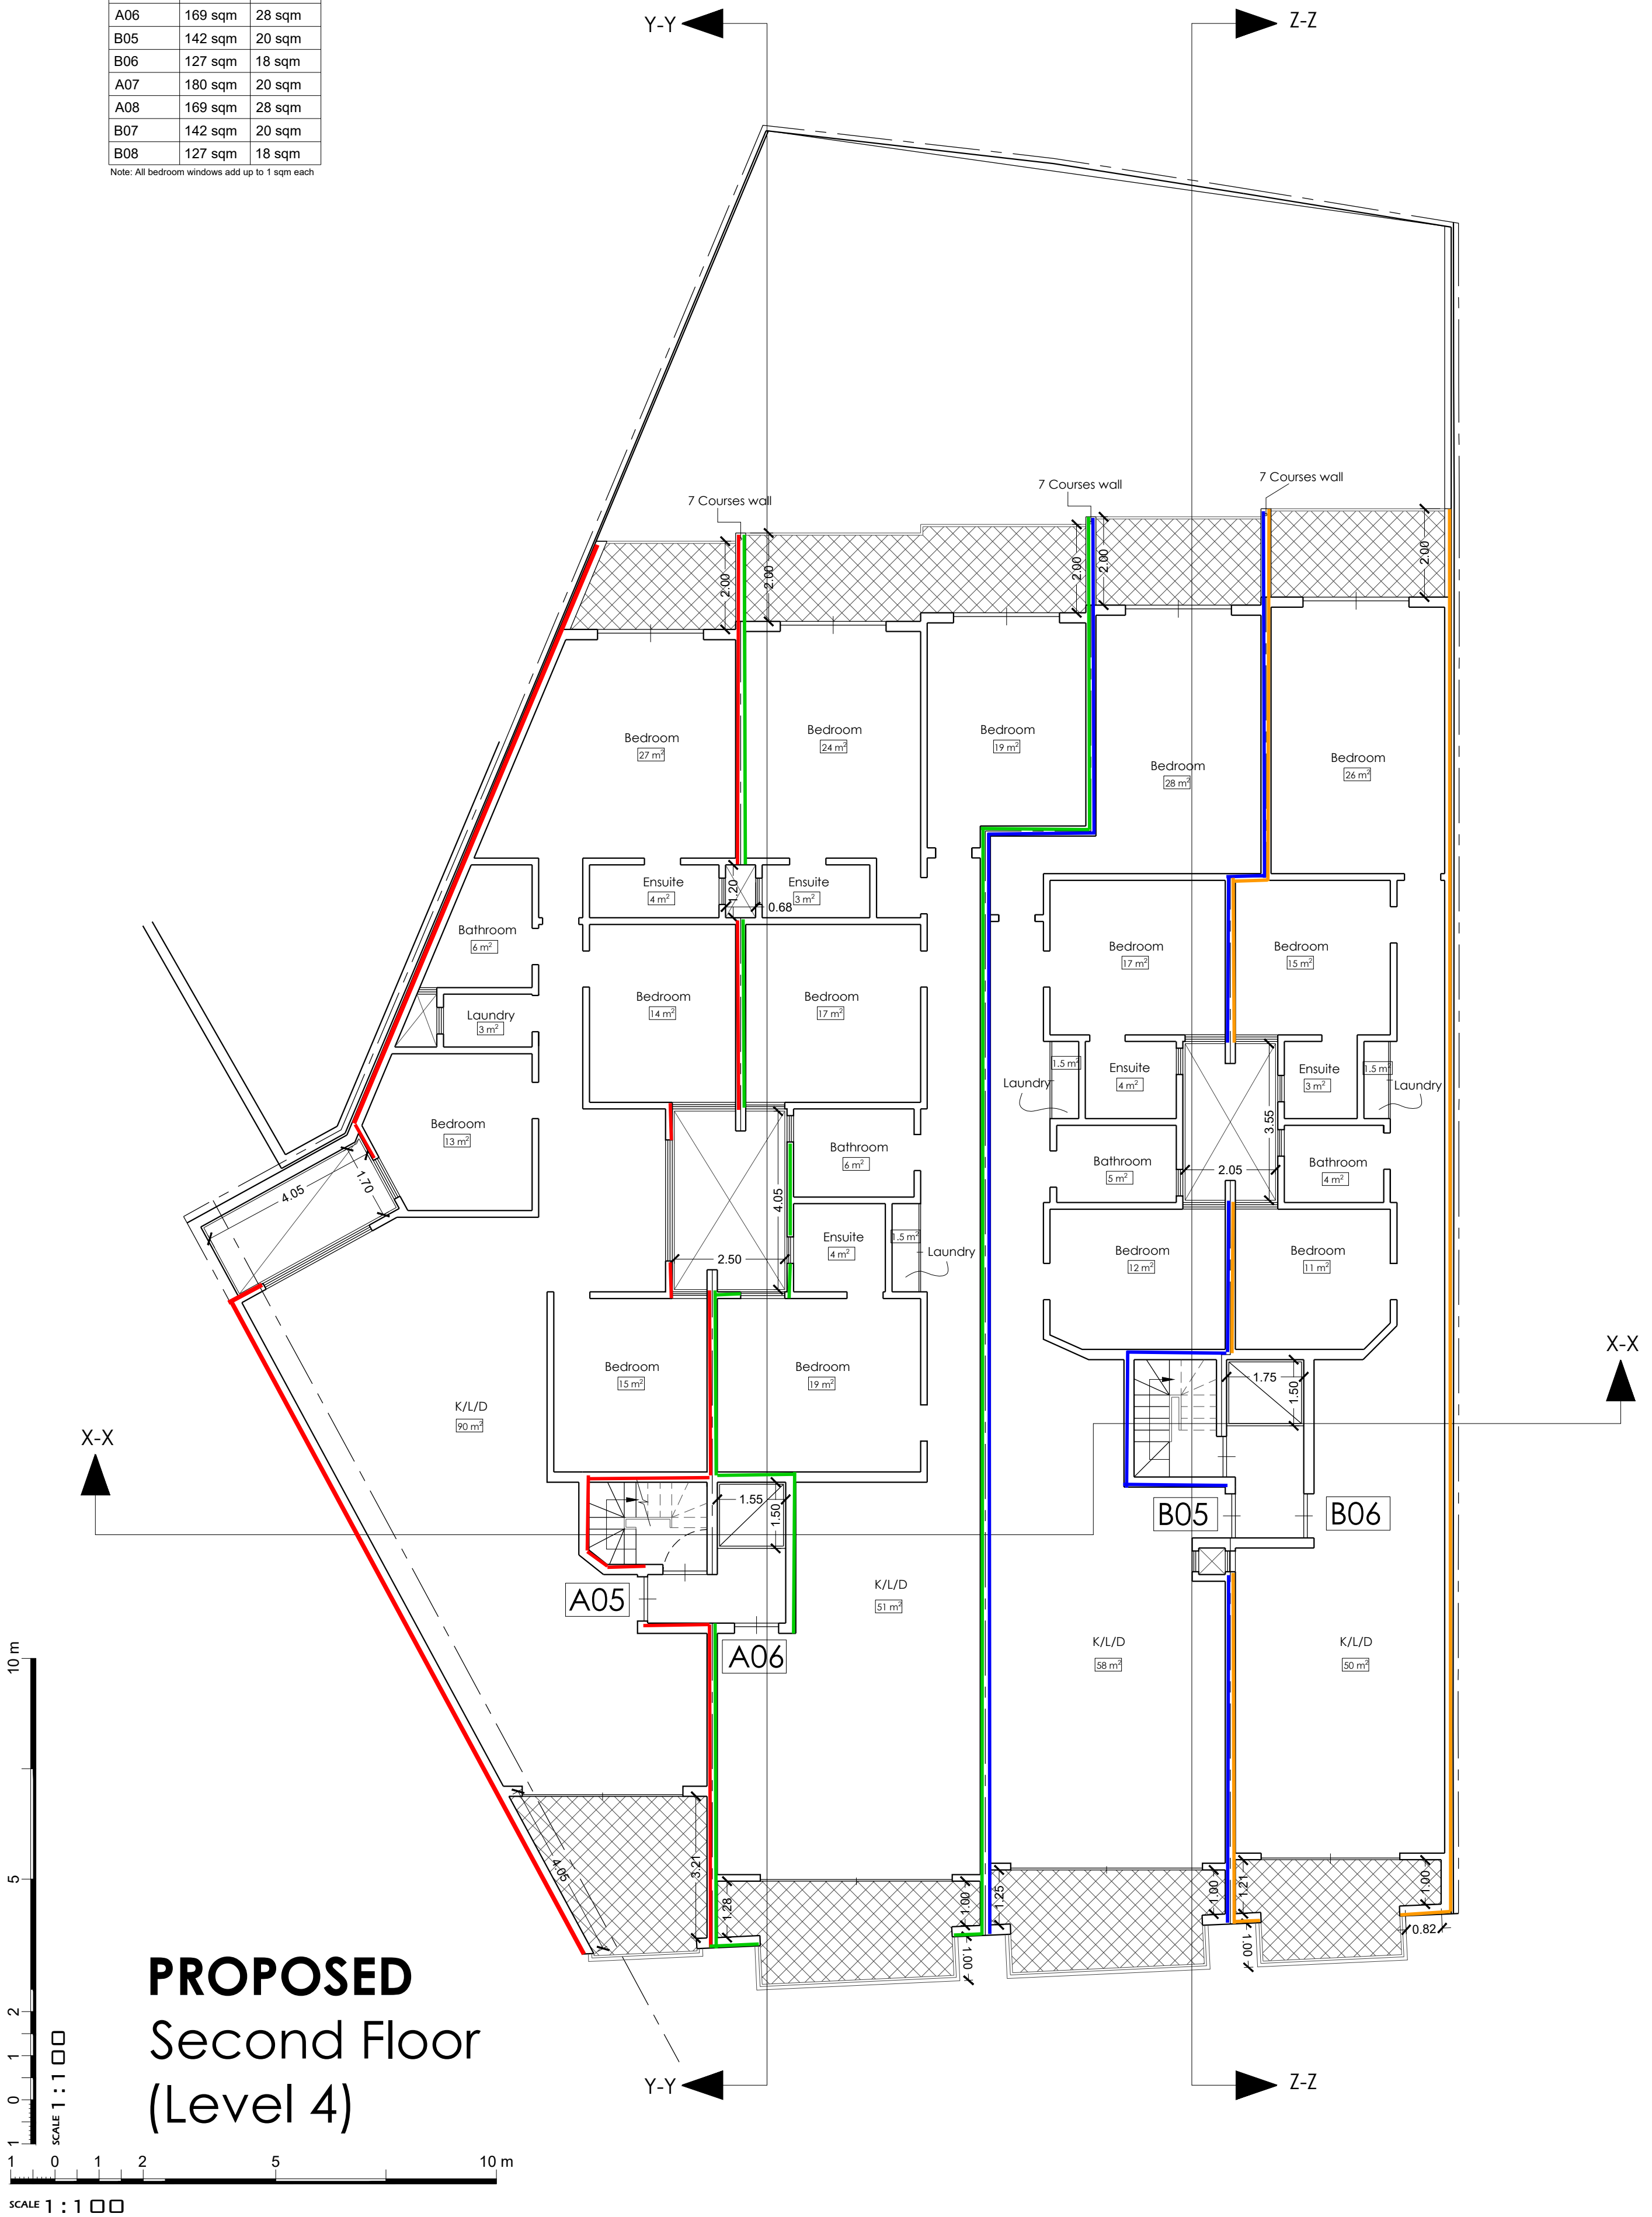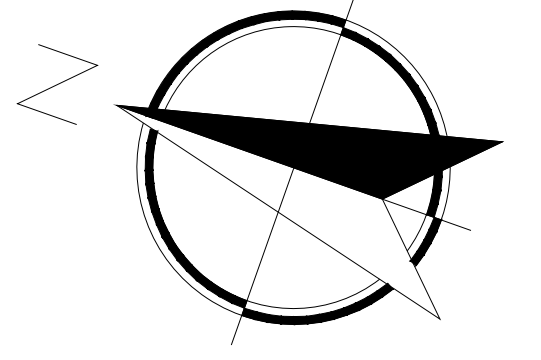




Rev	Date	Description
1		
2		
3		
4		
5		
6		
7		
8		
9		

Notes:
 * All windows to habitable rooms add up to 1 sqm each or more

DISCLAIMER:
 The owner's confidential and is the property of Kairali Property Development.
 Project not to be used for other projects, copied or sold, without the written consent of Kairali Property Development.

GFA details		
Aprt. No.	Internal	External
A09	181 sqm	20 sqm
A10	157 sqm	35 sqm
B09	130 sqm	25 sqm
B10	117 sqm	24 sqm

Note: All bedroom windows add up to 1 sqm each

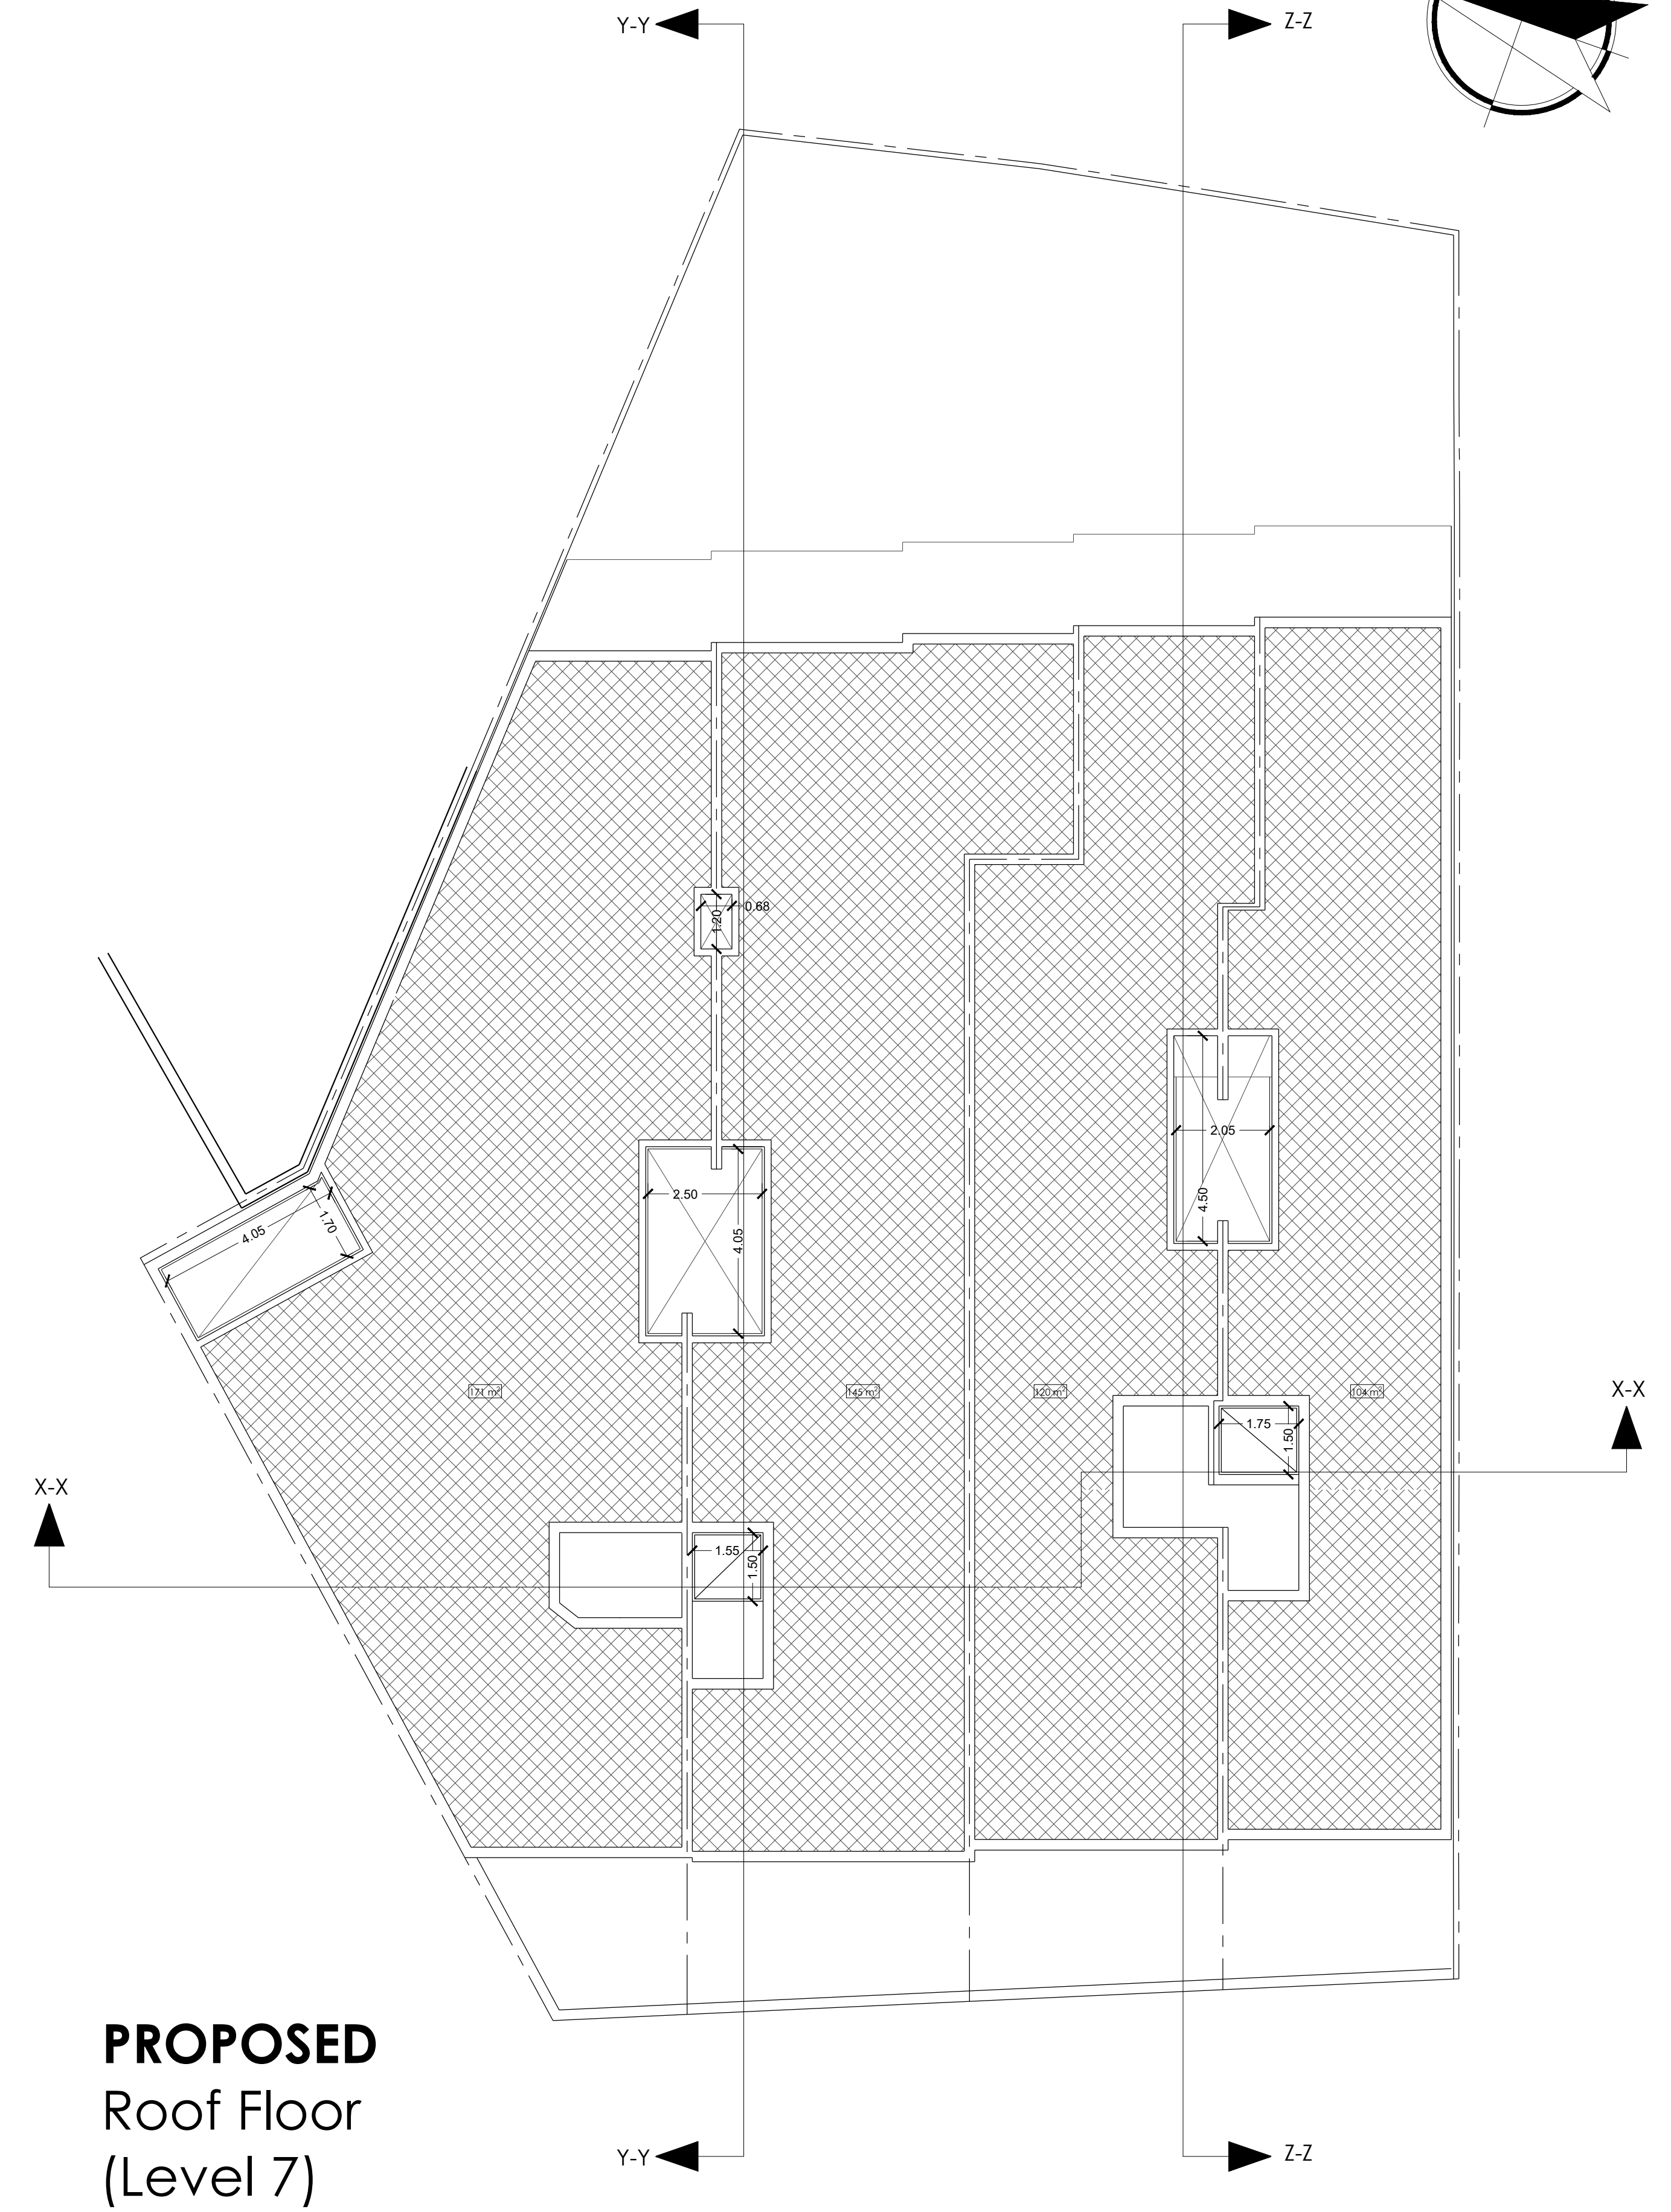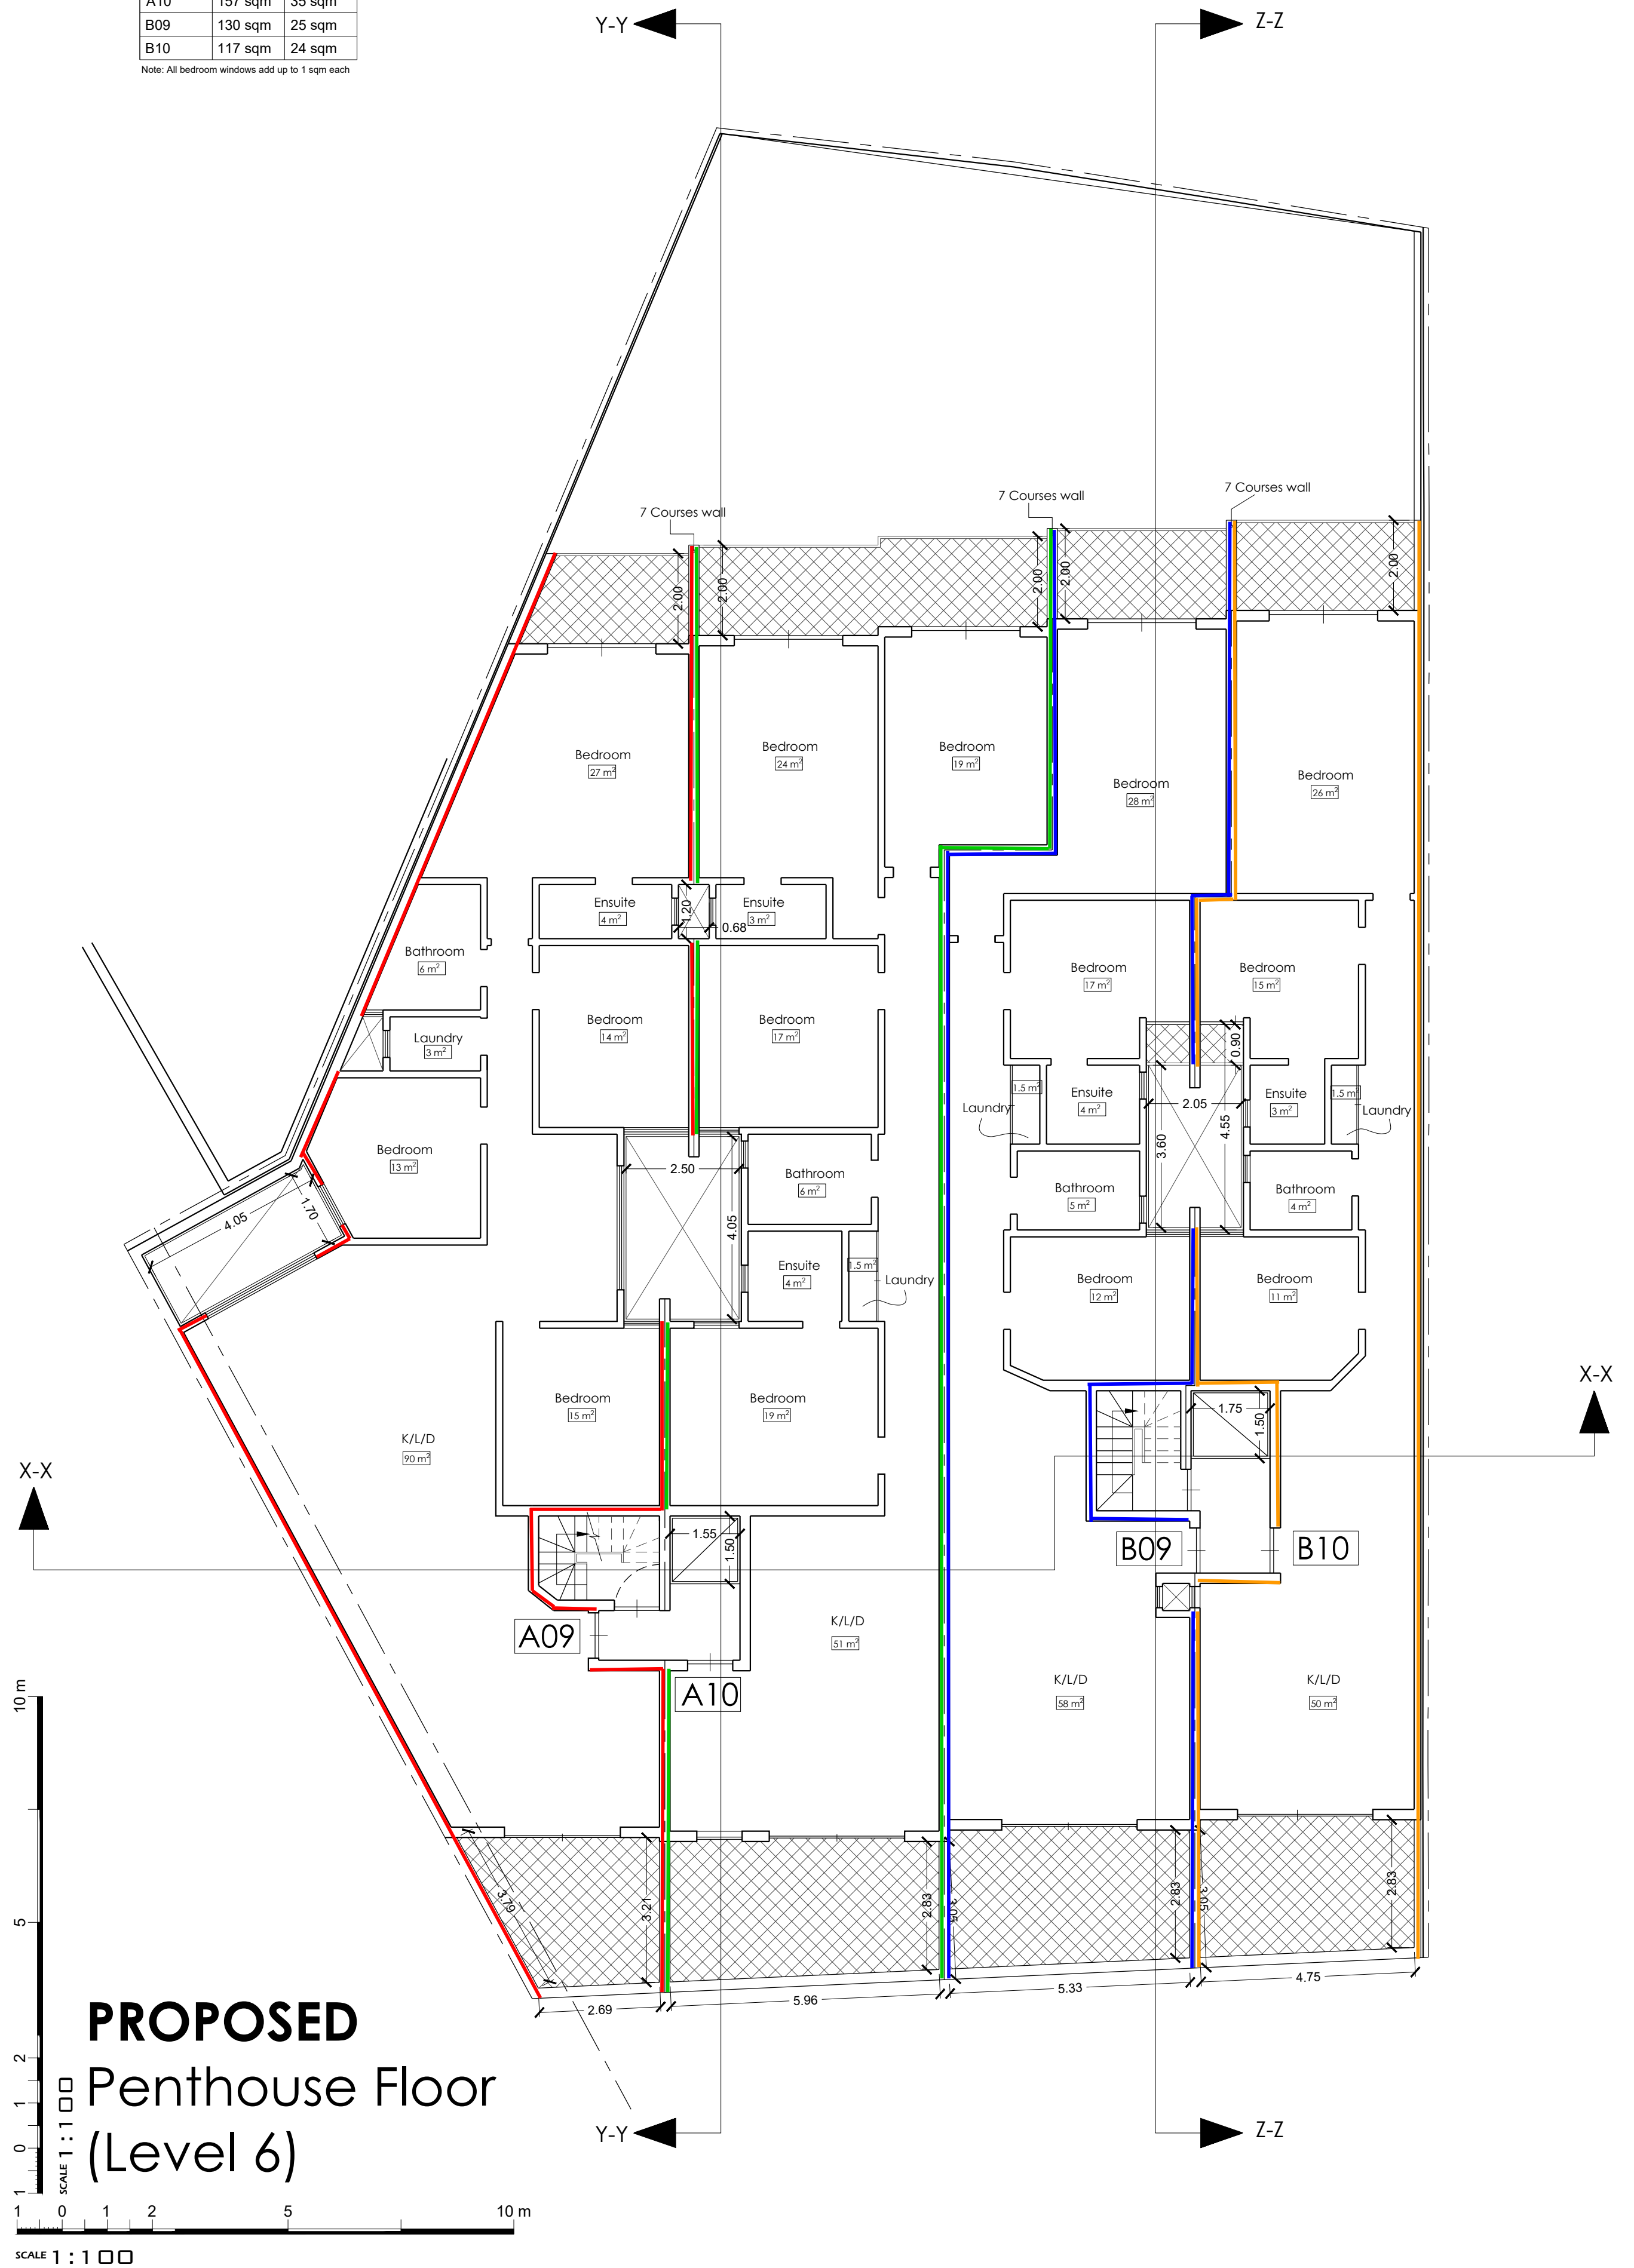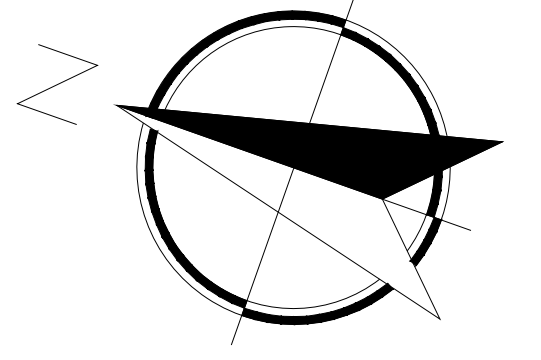

PROPOSED Penthouse Floor (Level 6)

PROPOSED Roof Floor (Level 7)



Rev	Date	Description
1		
2		
3		
4		
5		
6		
7		
8		
9		

Notes:
 * All windows to habitable rooms add up to 1 sqm each or more


DISCLAIMER:
 The drawings are confidential and are the property of Katarah Property Development.
 Plans may be disclosed to other parties, copied or used, without the written consent of Katarah Property Development.

GFA details		
Appt. No.	Internal	External
Basement	848 scm	0 sqm

Note: All bedroom windows add up to 1 sqm each

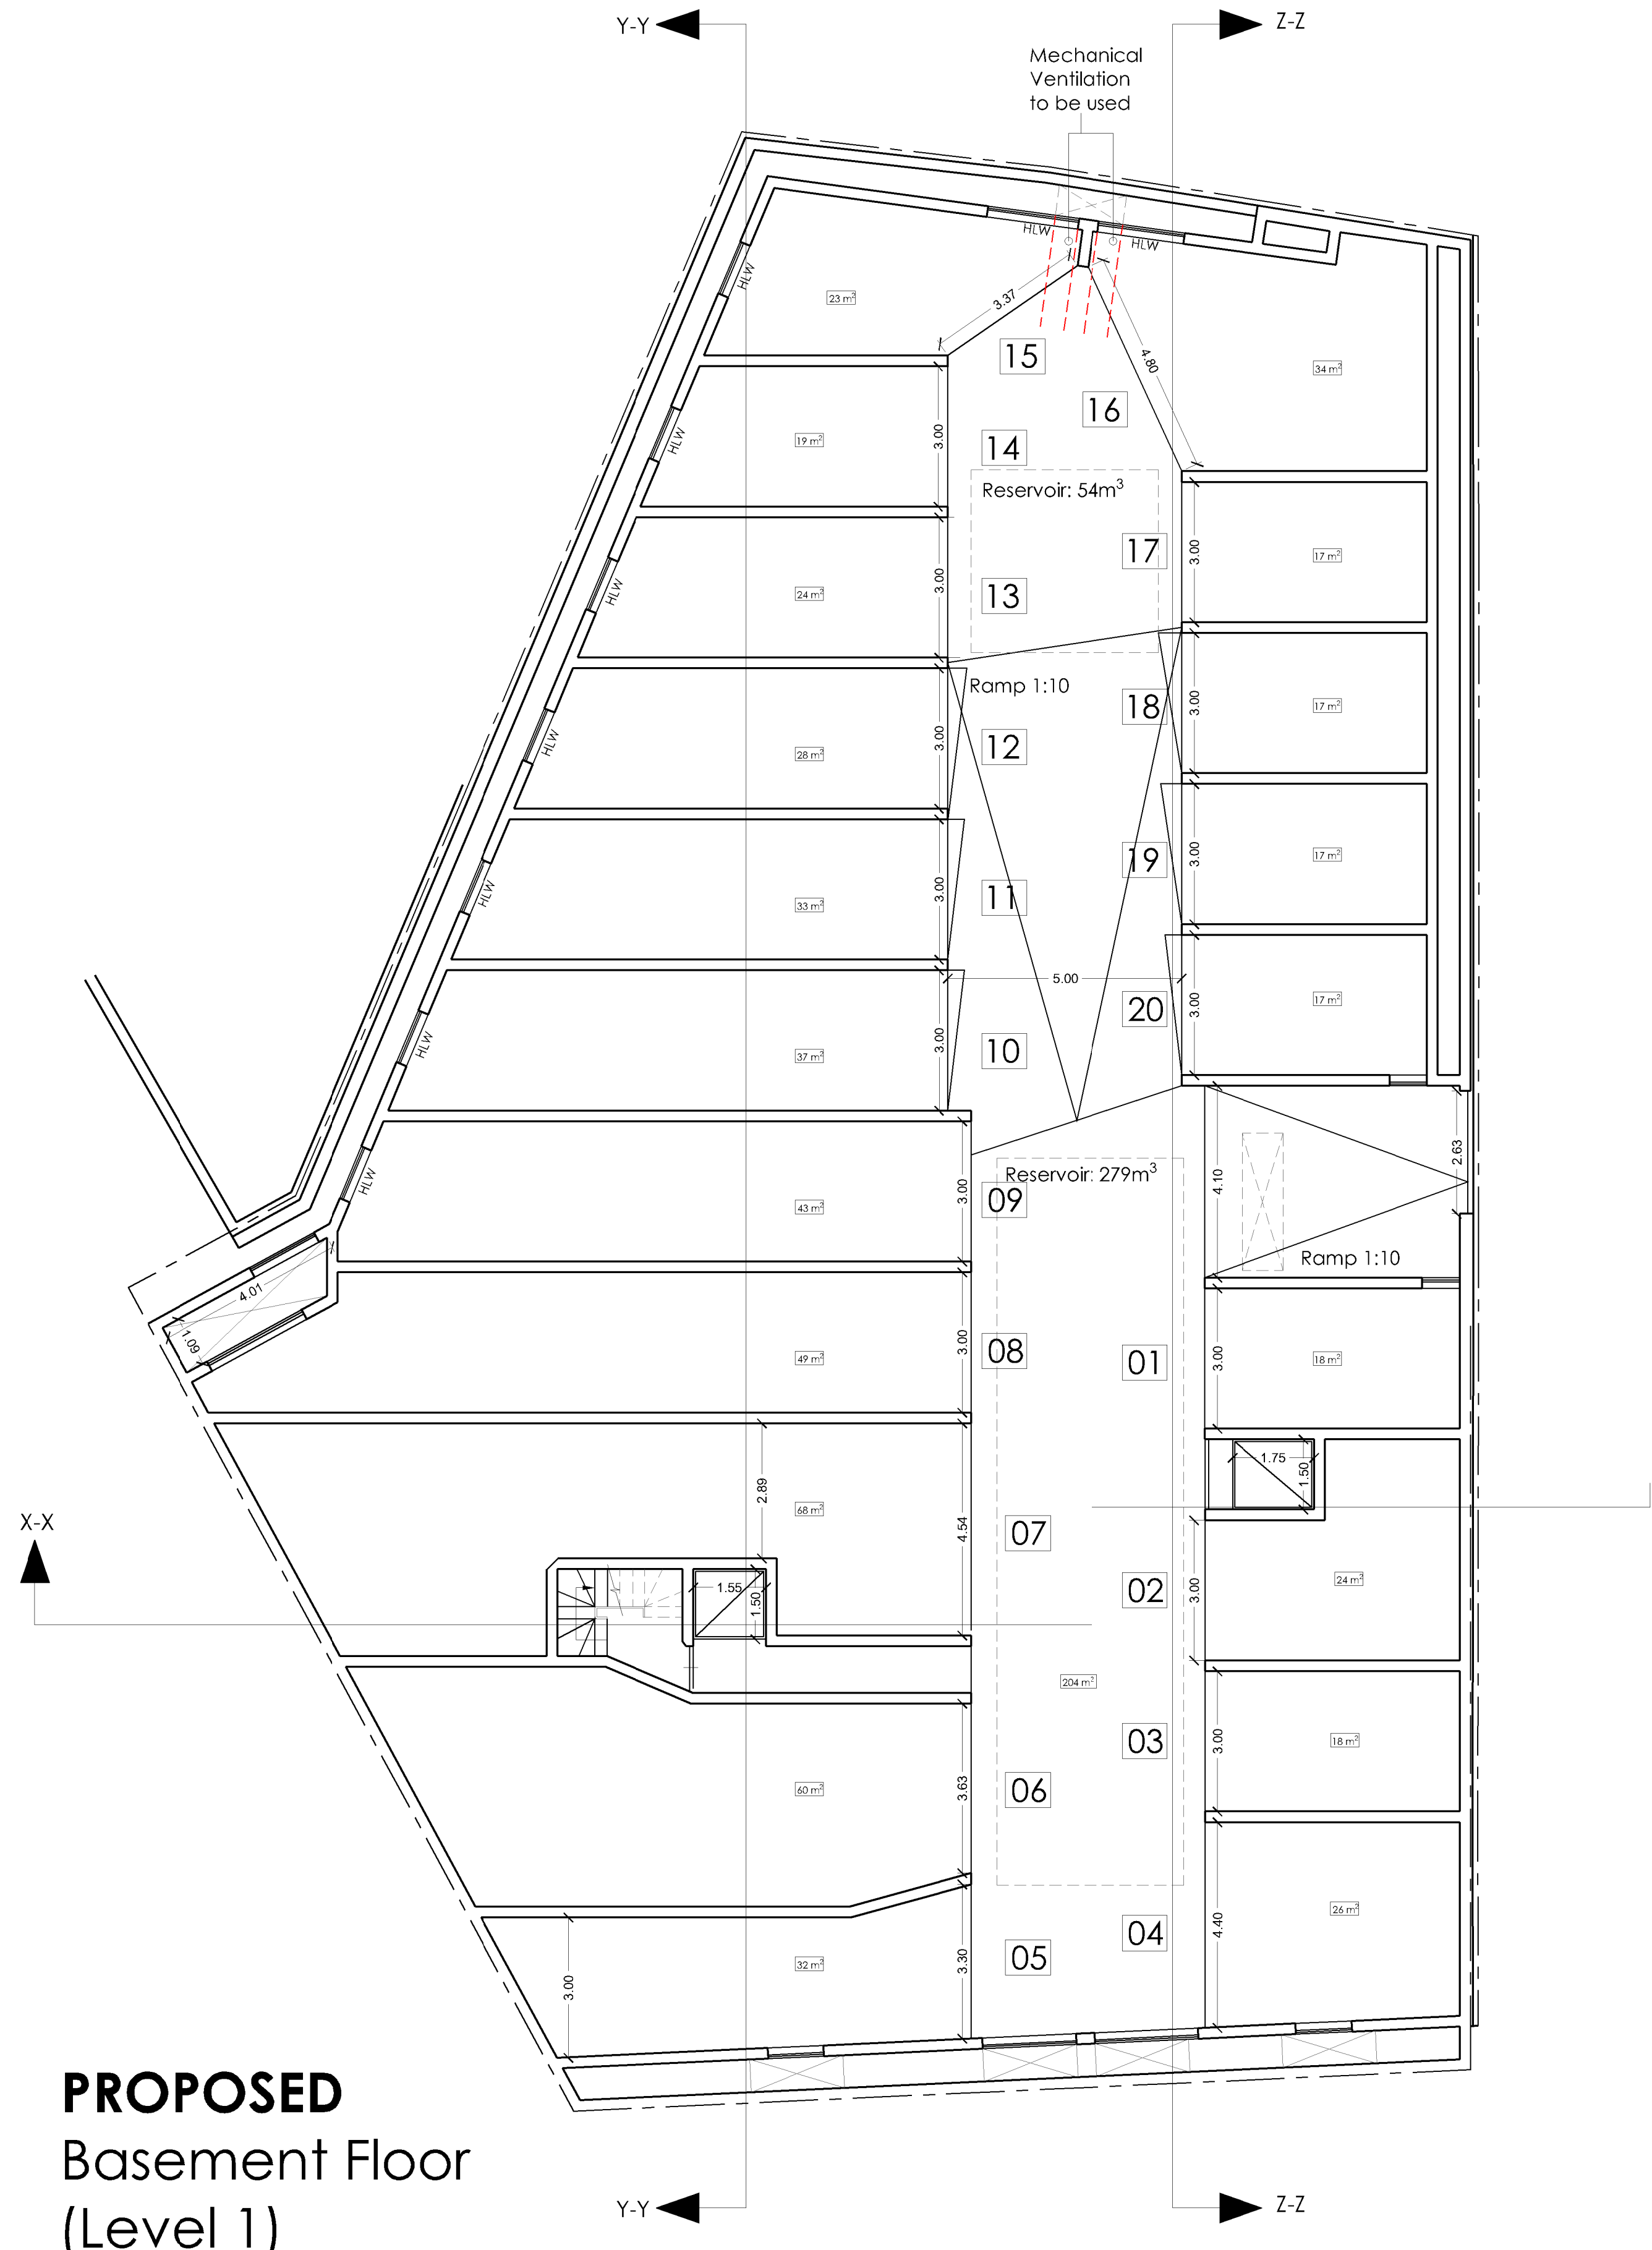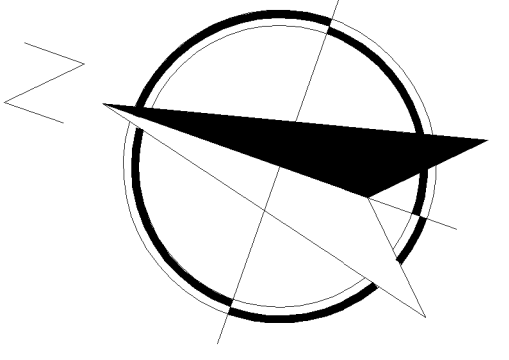

PROPOSED
Basement Floor
(Level 1)

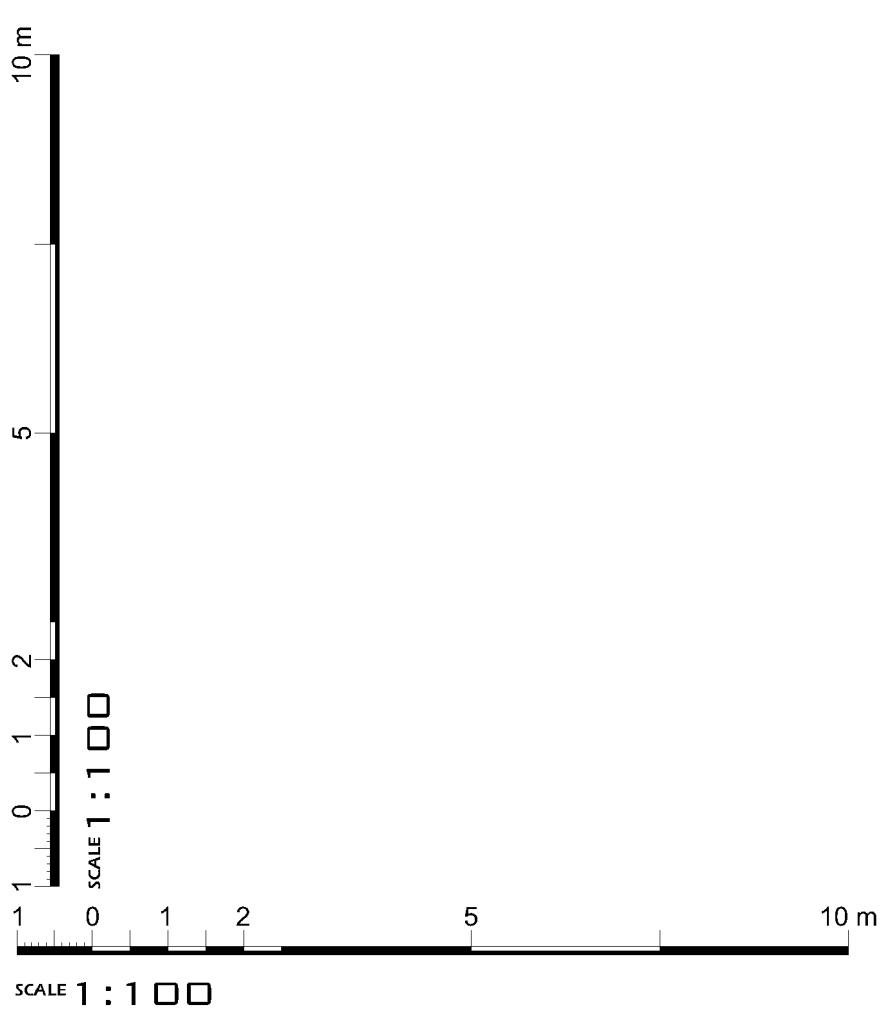


Rev	Date	Description
1		
2		
3		
4		
5		
6		
7		
8		
9		
10		


Notes:
* All windows to habitable rooms add up to 1 sqm each or more

REVISIONS

Approved by: _____
Date: _____

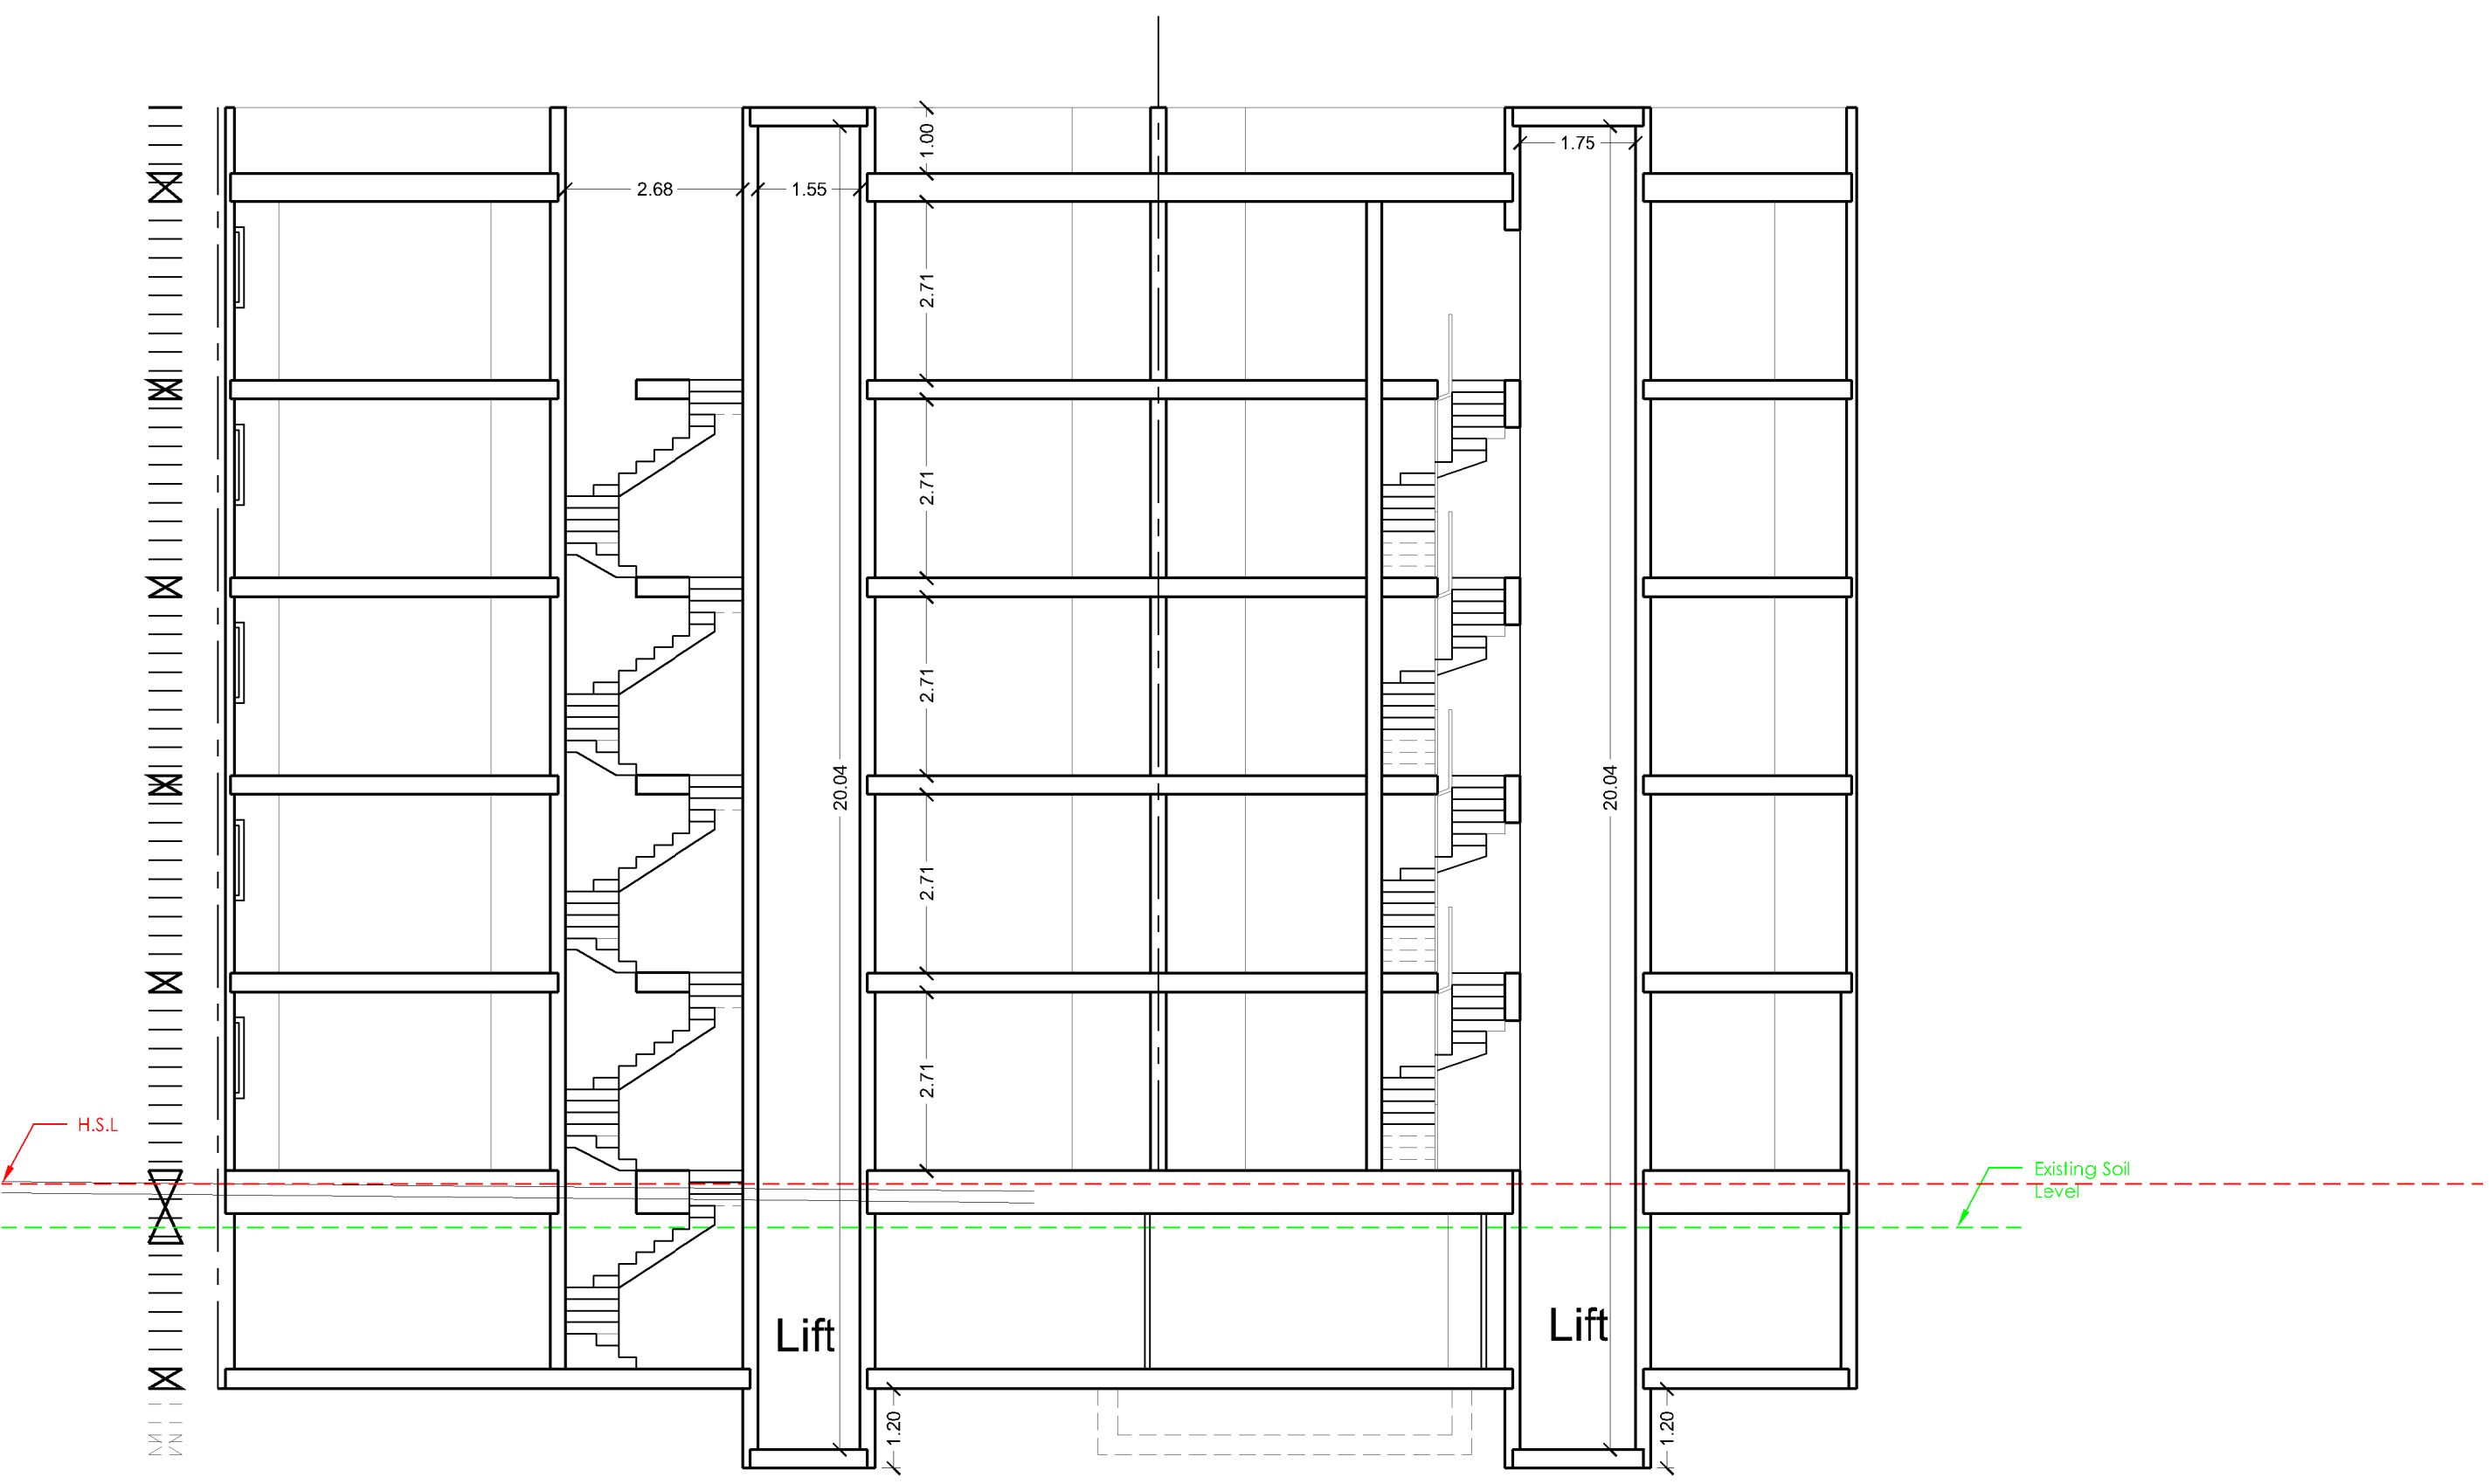

PROPOSED
Section X-X

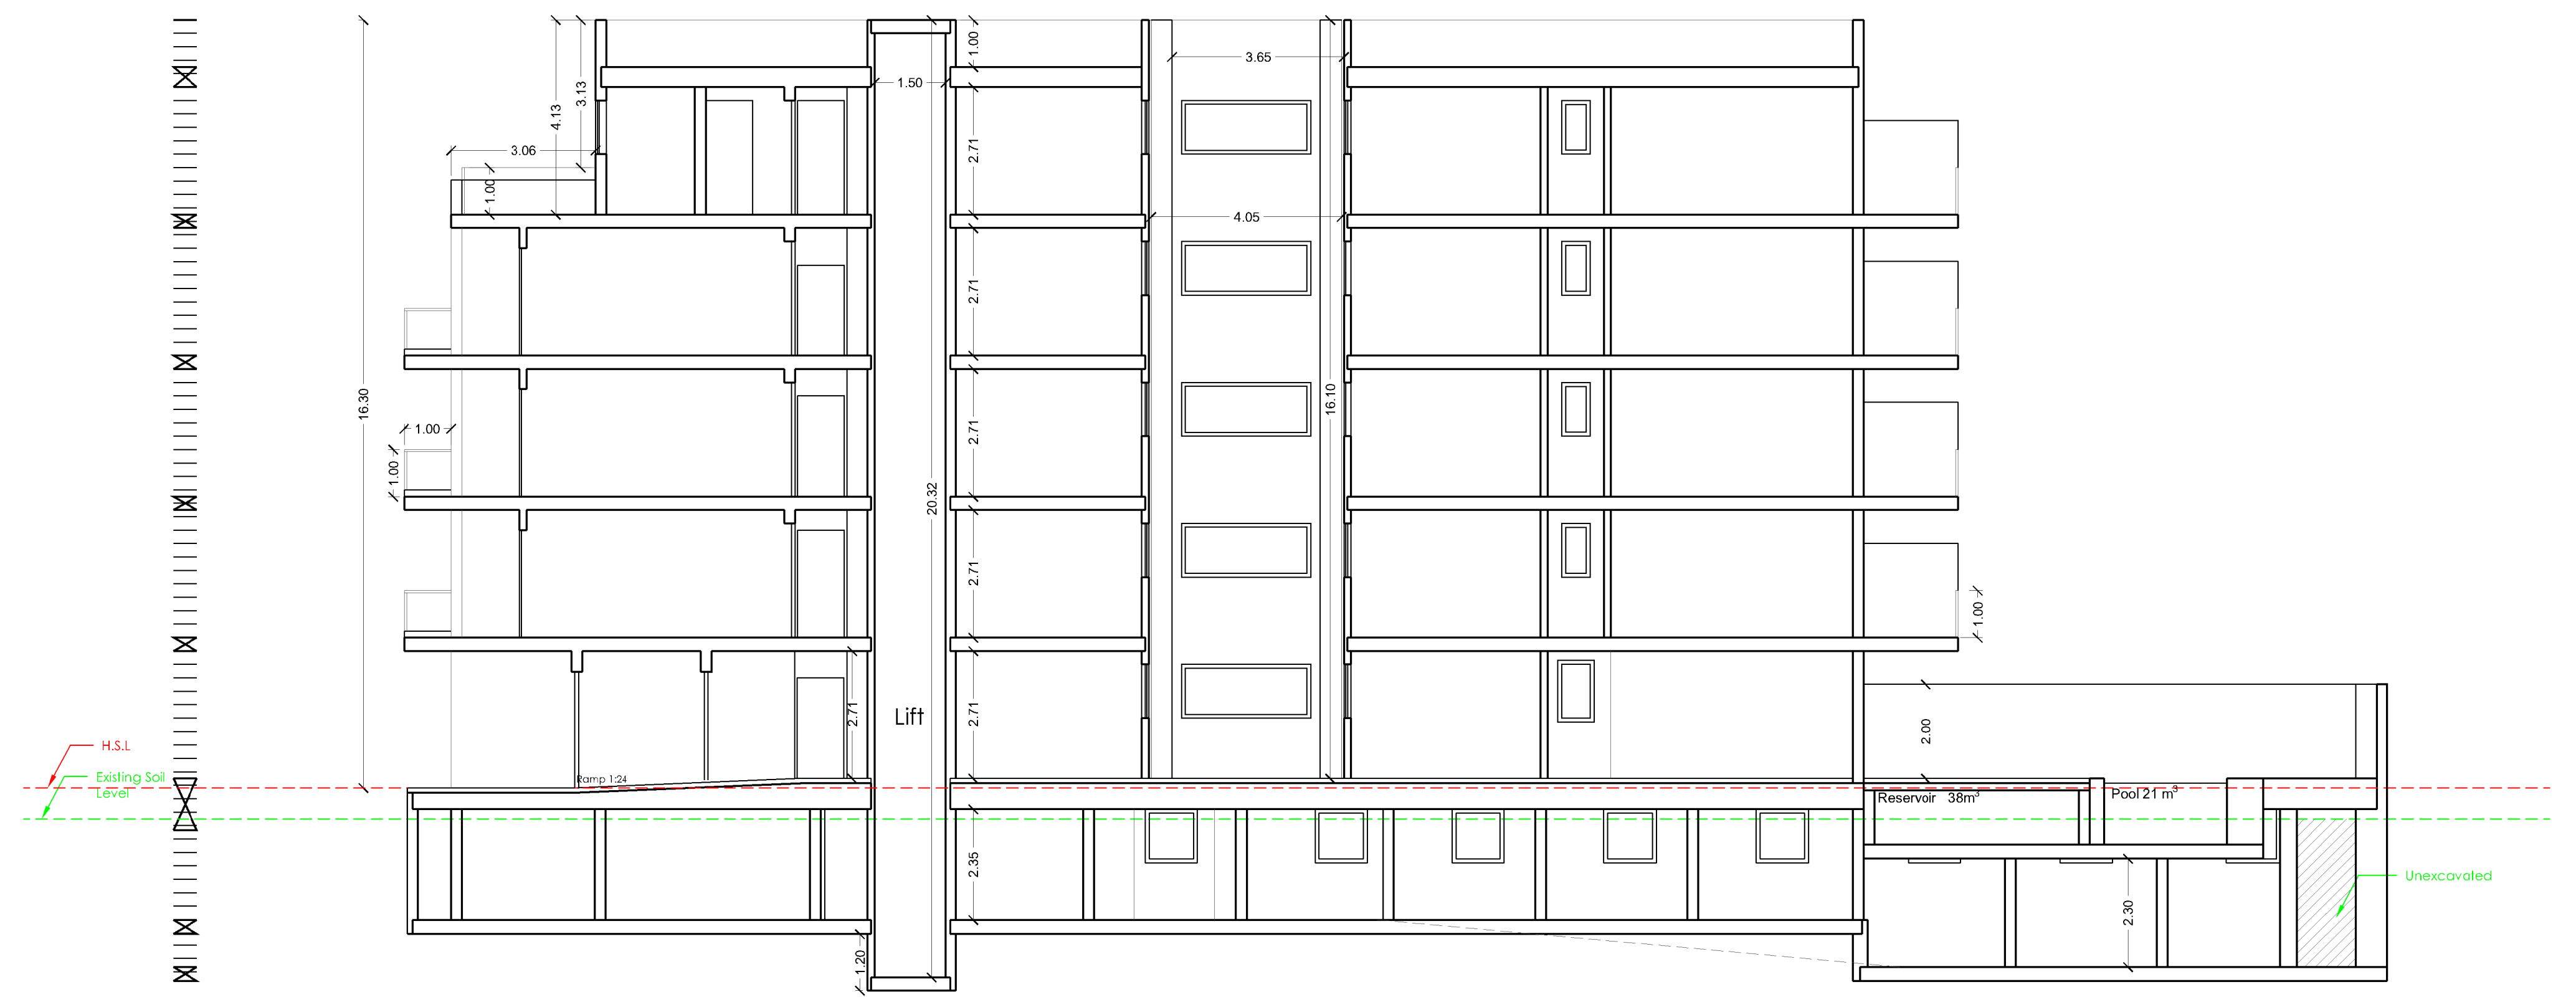


PROPOSED
Section Y-Y



PROPOSED
Section Z-Z



PROPOSED
Front Elevation

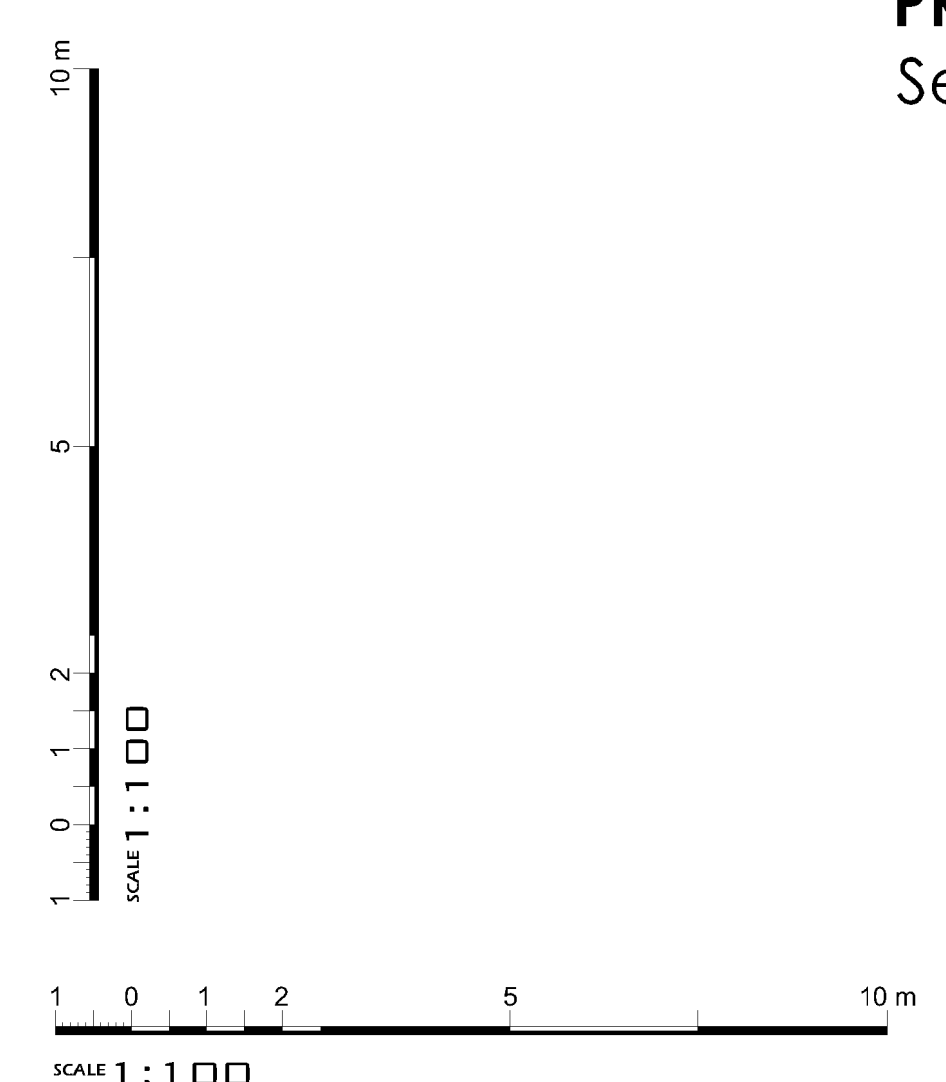

No.	Date	Description
1		
2		
3		
4		
5		
6		
7		
8		
9		
10		

REVISIONS

All windows to habitable rooms add up to 1 sam each or more